



 INTERLINK CONSULTING <small>Engineering Traffic, Environmental & Forensic Engineers</small>	Designed by MG	Checked by TEF	Approved by - date	File name INT DA02 (A)	Date 03/08/07	Scale NTS	INTERNAL DESIGN - AV SITE PLAN	Edition A	Sheet 1/4
	INTERLINK INDUSTRIAL ESTATE		7151						




	Designed by	Checked by	Approved by - date	File name	Date	Scale	INTERNAL DESIGN - AV	Sheet
	MG	TEF		INT DA02 (A)	03/08/07	NTS	LOT 1	2/4
INTERLINK INDUSTRIAL ESTATE		7151		INTERNAL DESIGN - AV				

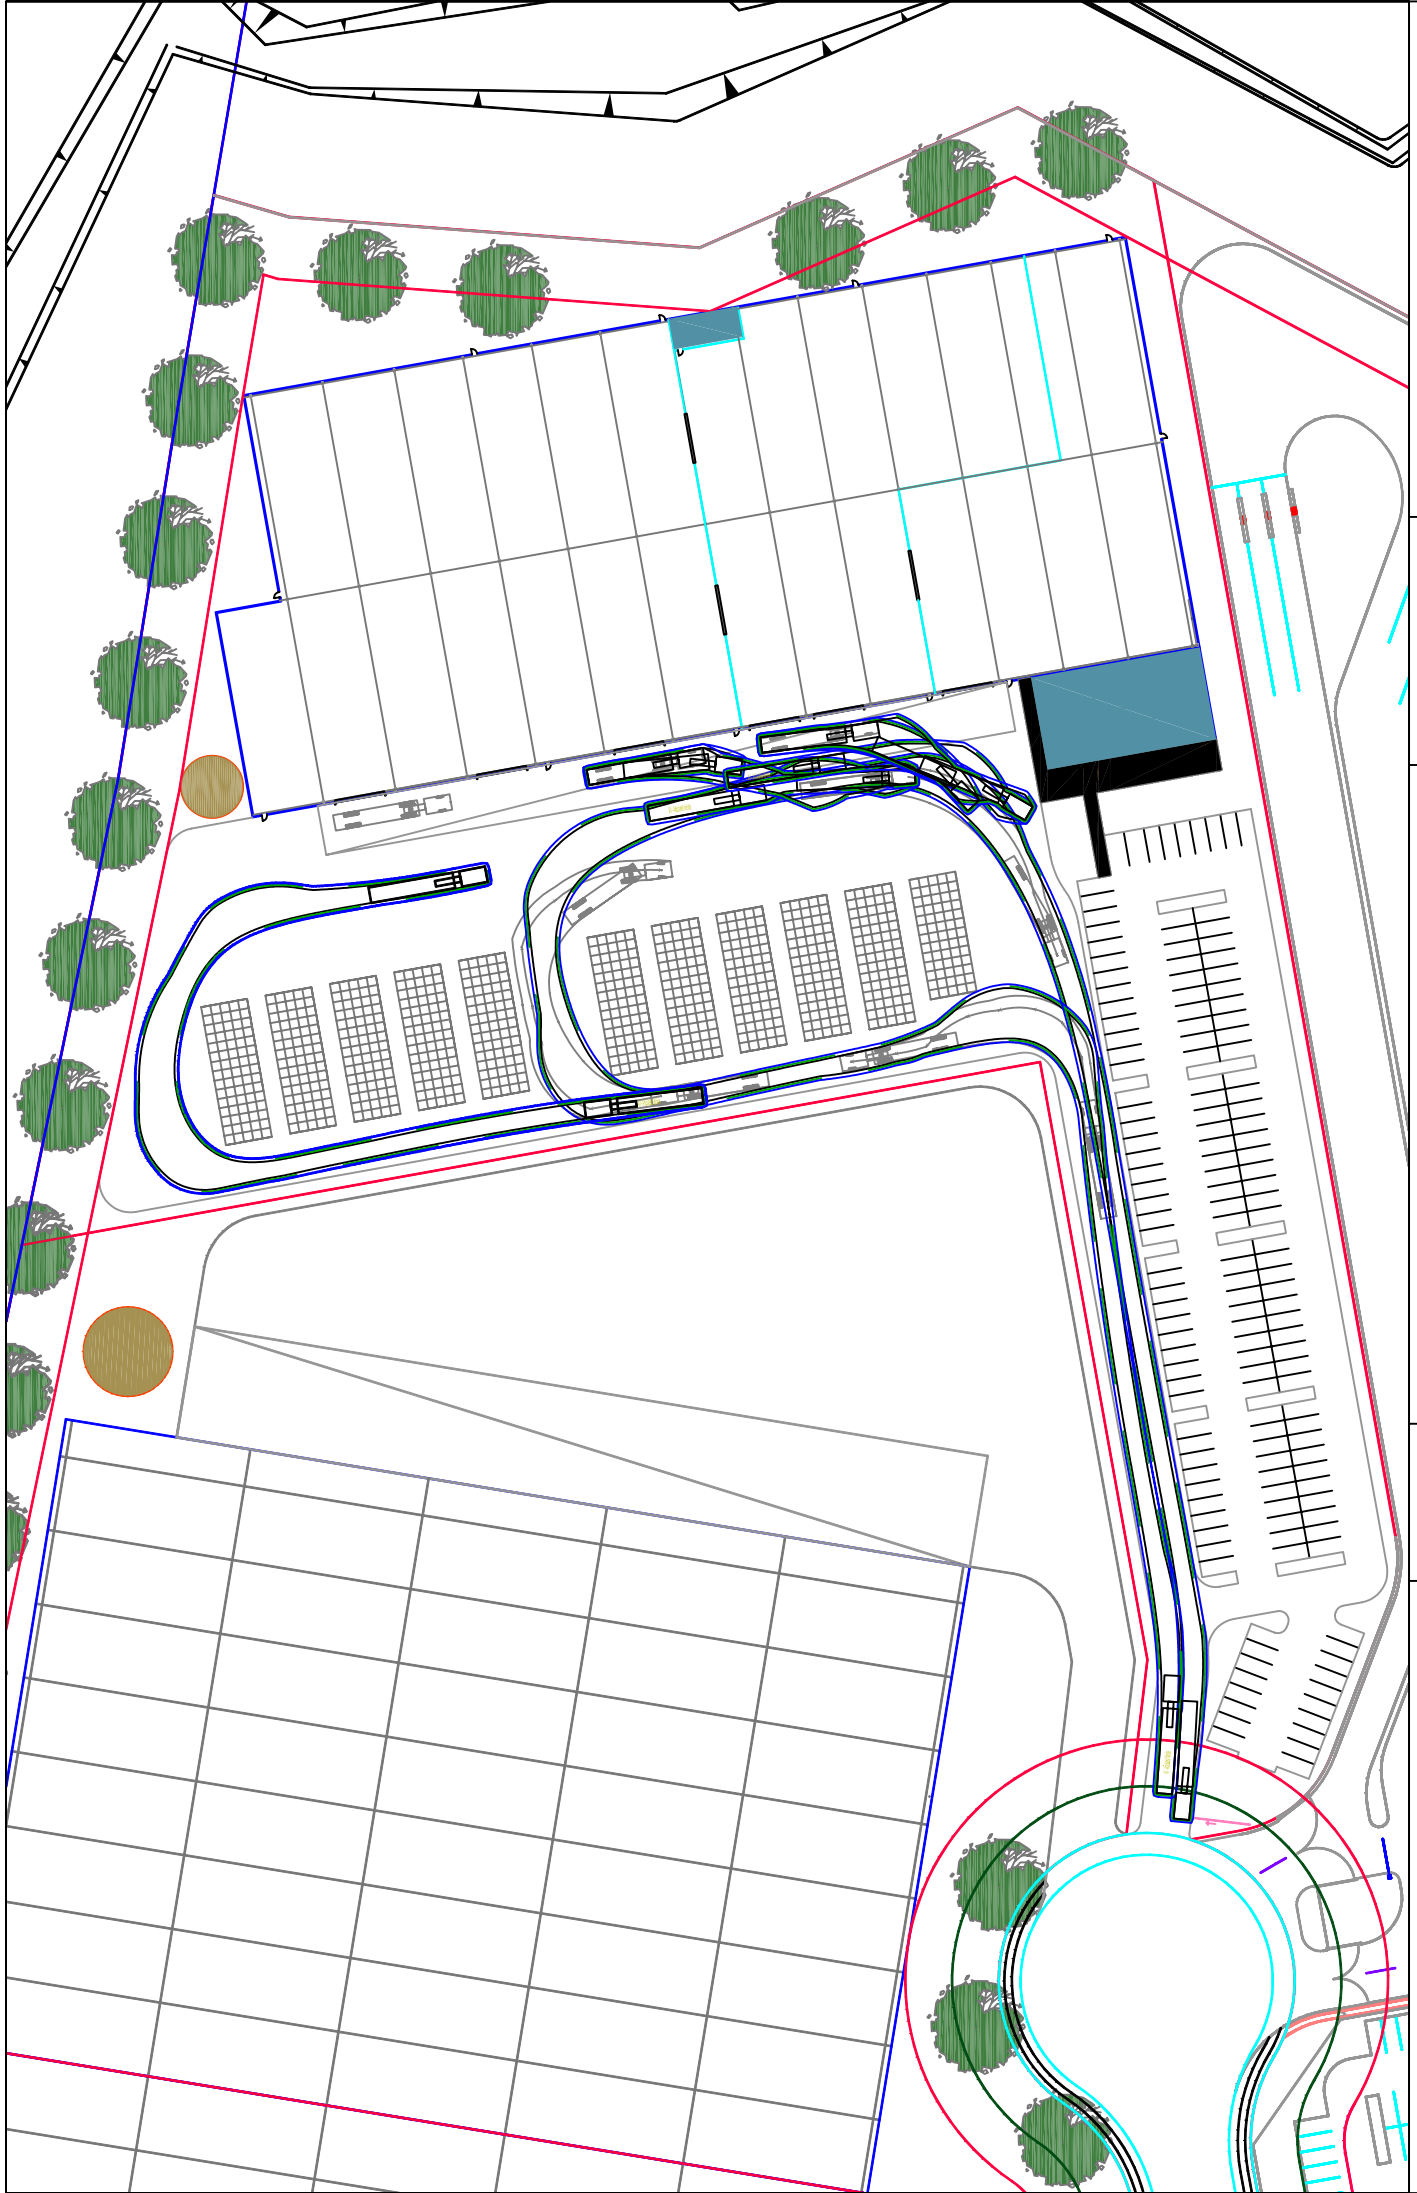

	INTERLINK INDUSTRIAL ESTATE		7151	INTERNAL DESIGN - AV		
	Designed by MG	Checked by TEF	Approved by - date	Date 03/08/07	Scale NTS	Edition A
				File name INT DA02 (A)	LOT 2	Sheet 3/4

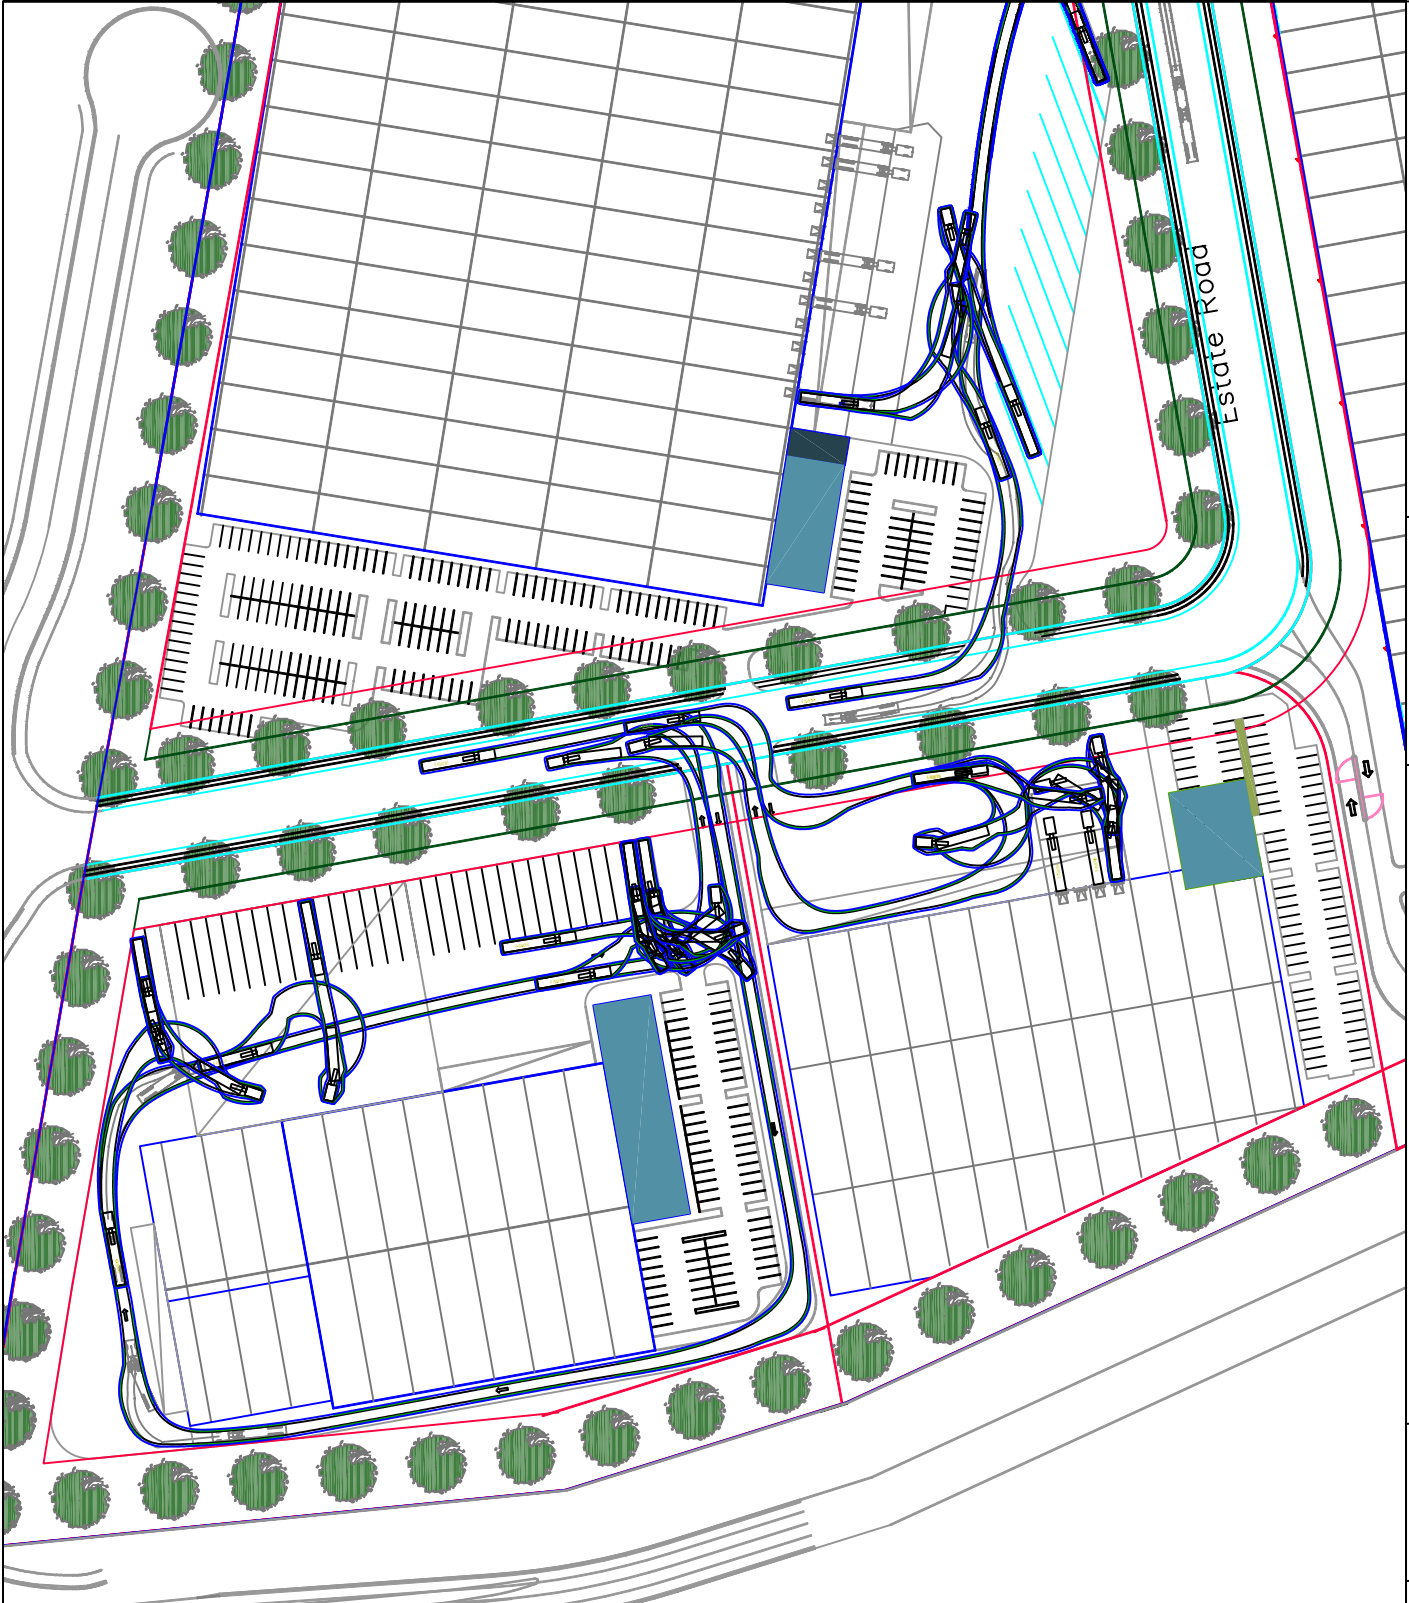

 Interlink CONSULTING <small>Professional Traffic, Environmental & Forensic Engineers</small>	Designed by MG	Checked by TEF	Approved by - date	File name INT DA02 (A)	Date 03/08/07	Scale NTS	INTERNAL DESIGN - AV LOT 5A & 5B	Edition A	Sheet 4/4
	INTERLINK INDUSTRIAL ESTATE		7151						