



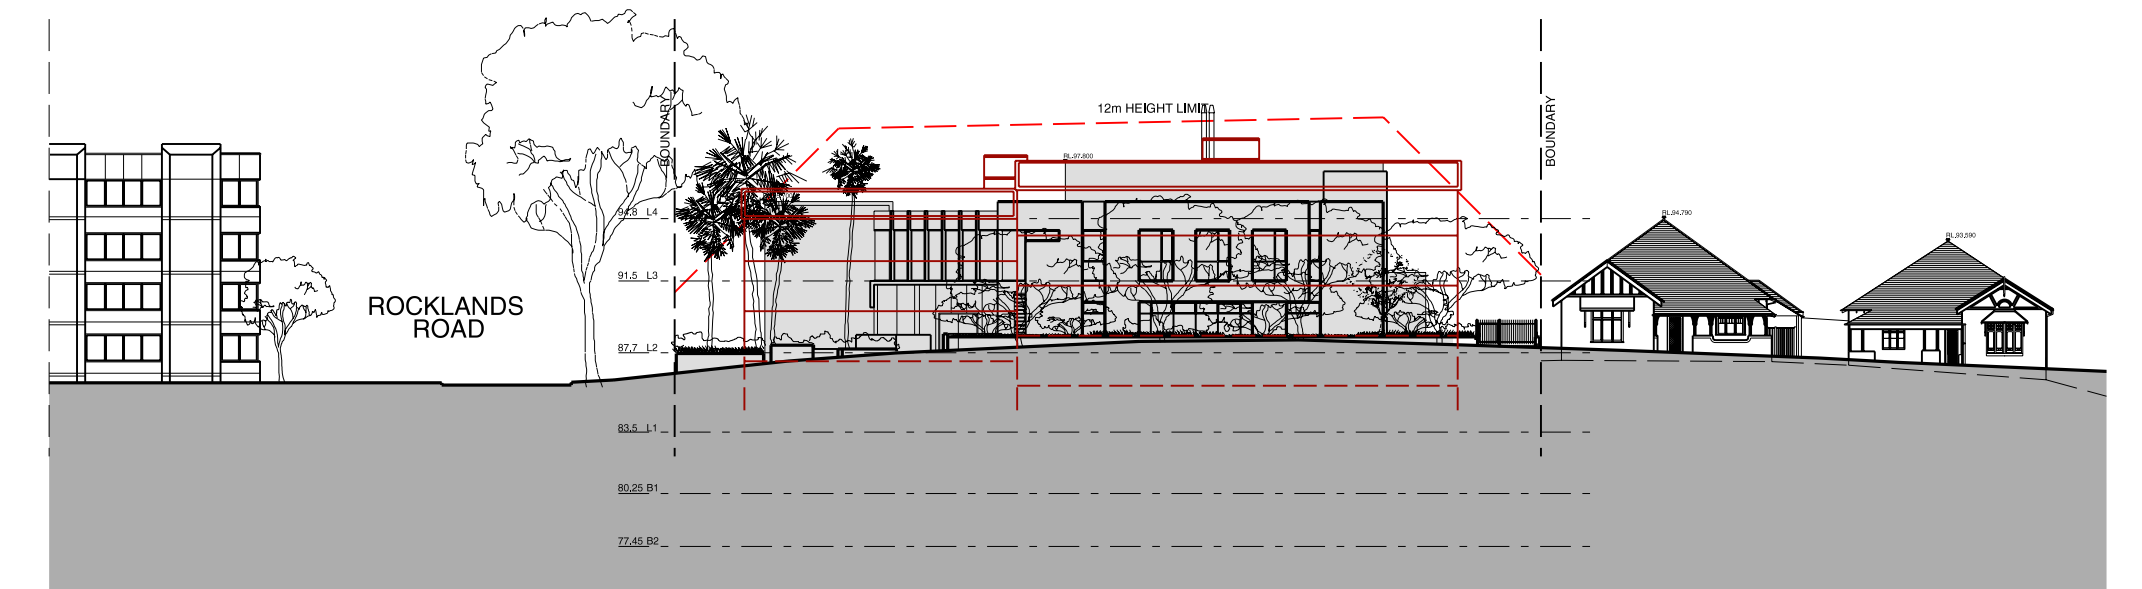

NORTH ELEVATION

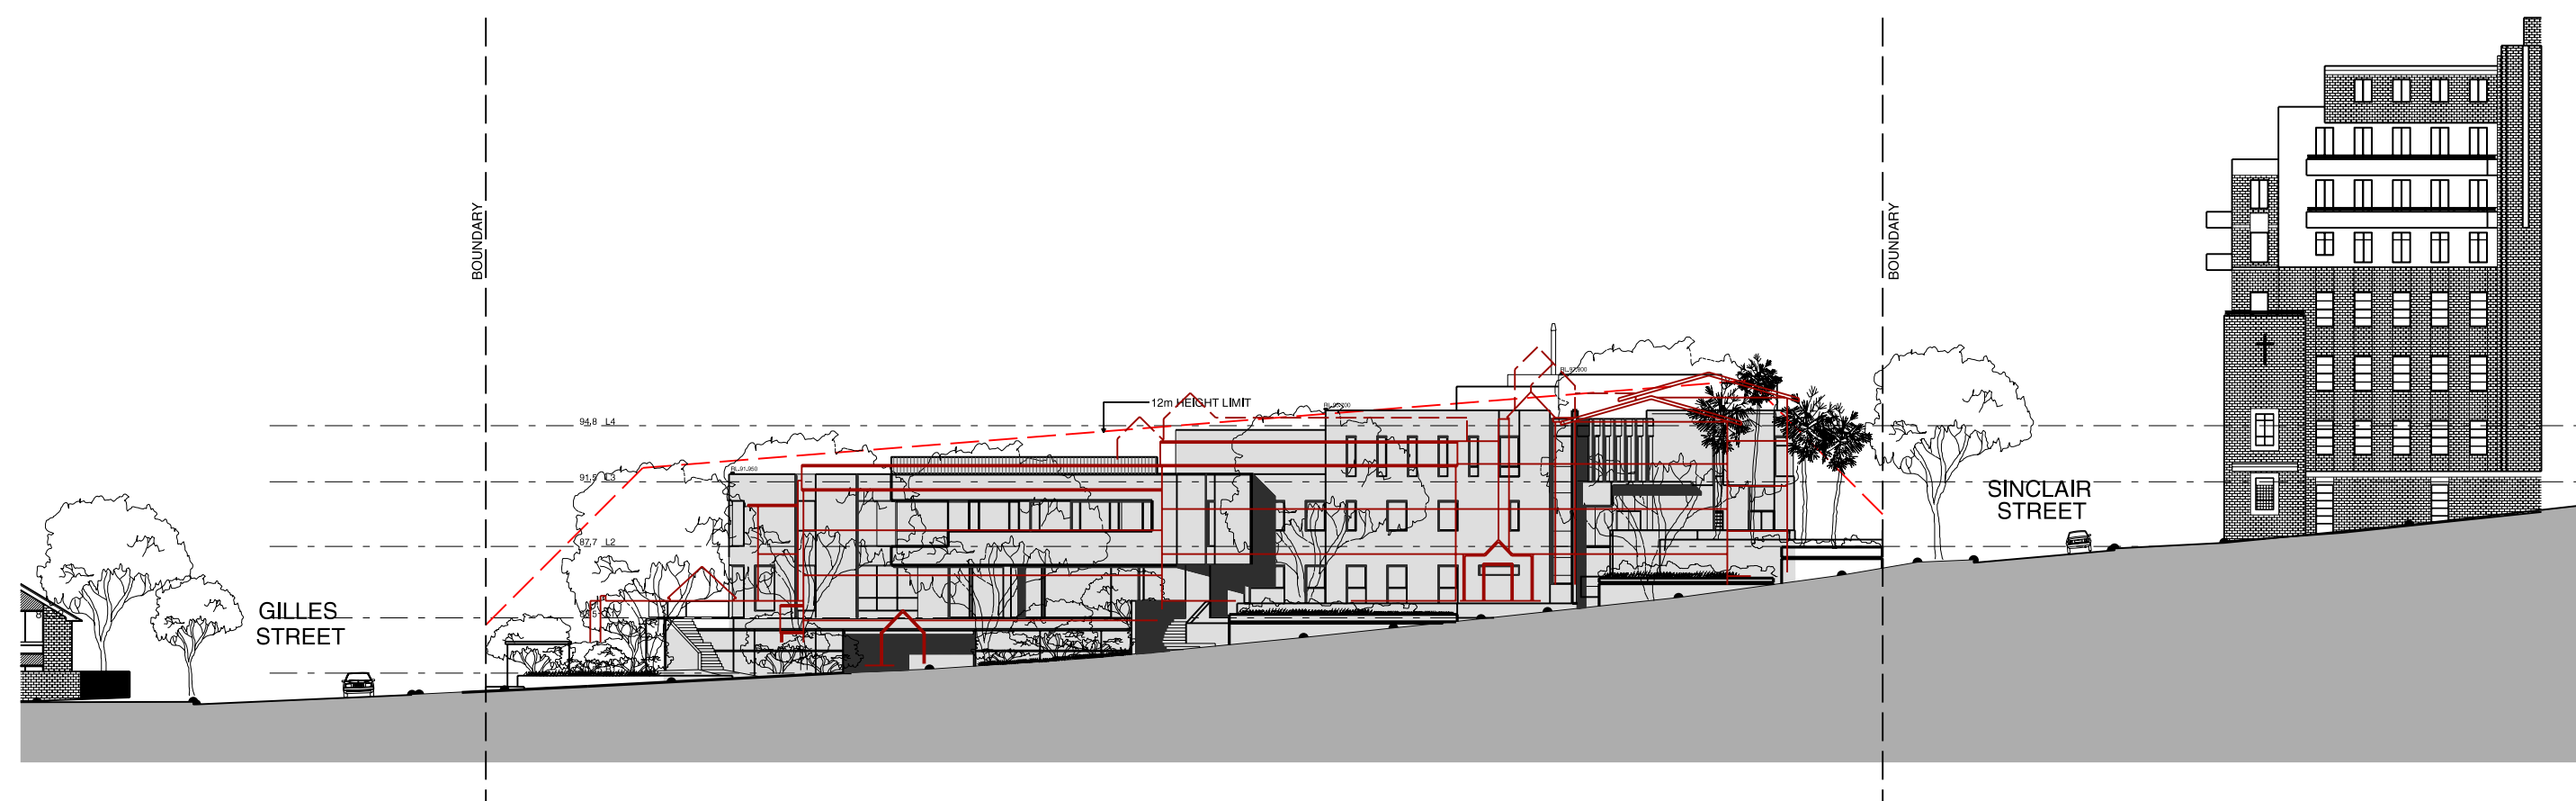

EAST ELEVATION



SOUTH ELEVATION




WEST ELEVATION

Client



Project Manager
Savills
 Level 7
 AMP Centre 50 Bridge St
 Sydney NSW 2000
 T 8215 8888 F 8215 8899
 www.savills.com.au

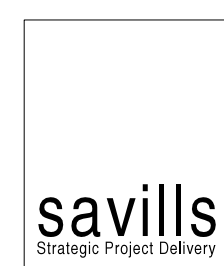

Architects
Daryl Jackson Robin Dyke Pty Ltd Architects
 64 Rose Street Chippendale NSW 2008
 T +612 9319 2955 F +612 9698 1116
 www.djrd.com.au



| Rev | Date | Amendment | Author |
|-----|----------|-----------------------------------|--------|
| A | 29/10/07 | PART 3A MAJOR PROJECT APPLICATION | RW |

Project


JUSTINIAN HOUSE REDEVELOPMENT
 Sydney Melanoma Unit - Mercy Foundation

18 - 22 Sinclair Street
 Wollstonecraft NSW 2065

07 422
 project number

**COMPARISON OF
 EXISTING & PROPOSED
 ELEVATIONS**
 drawing title

1:400 @ A1

 

DATES

DA 2010 A
 drawing no. revision