
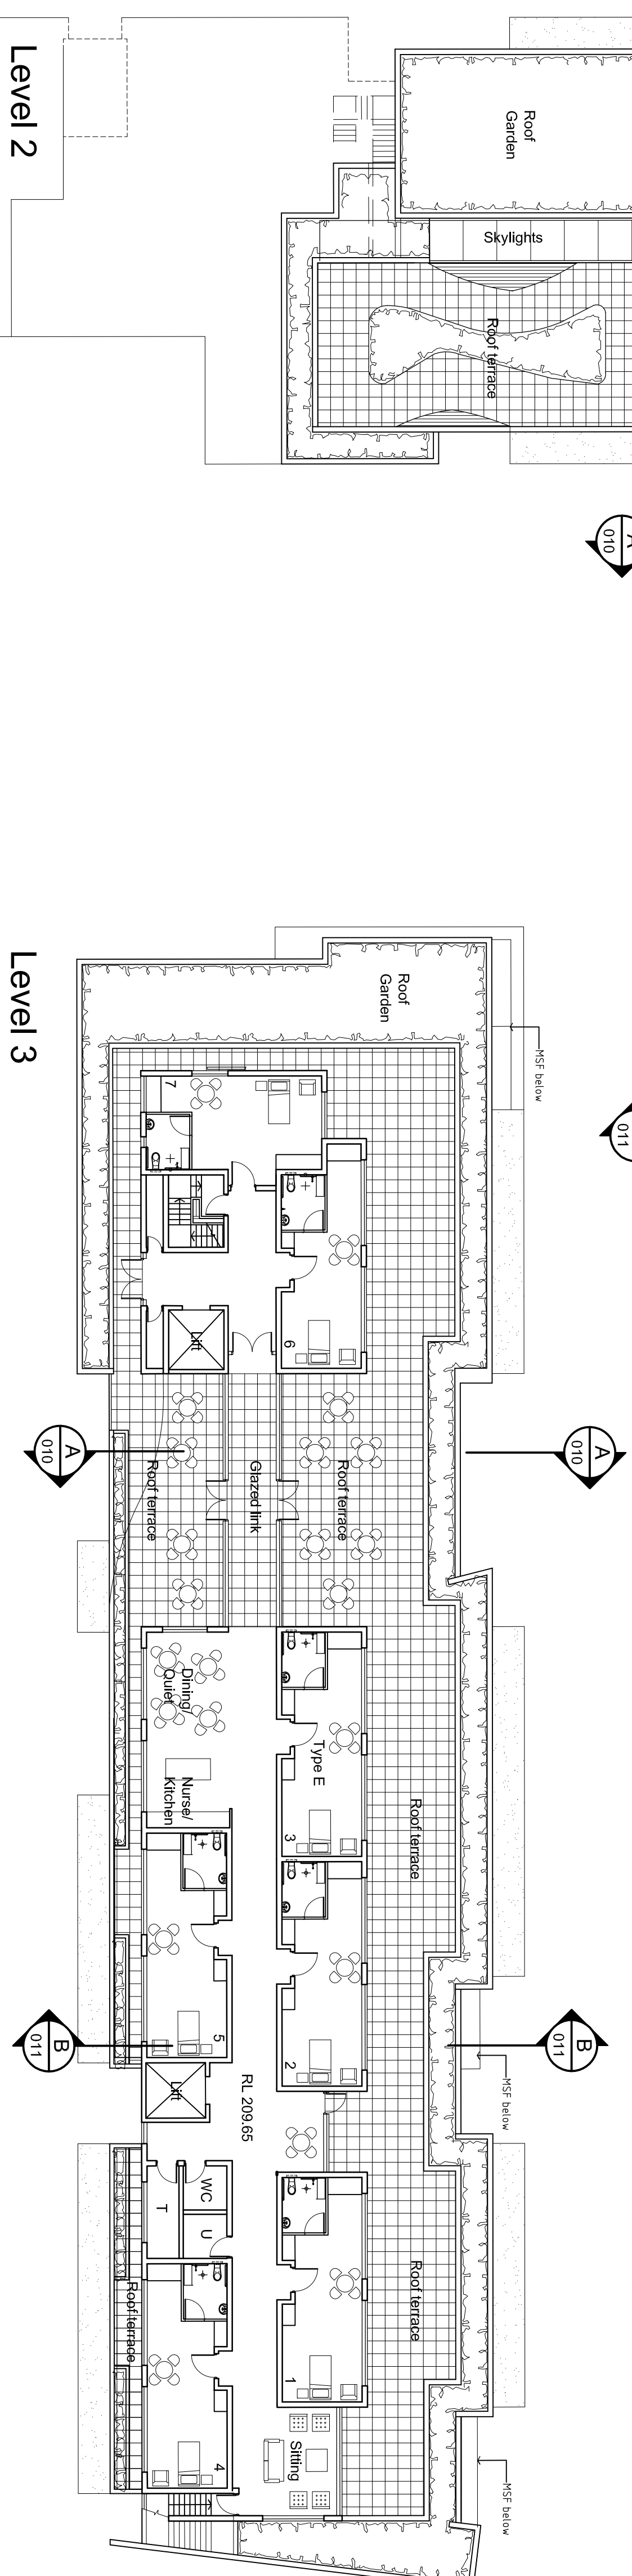


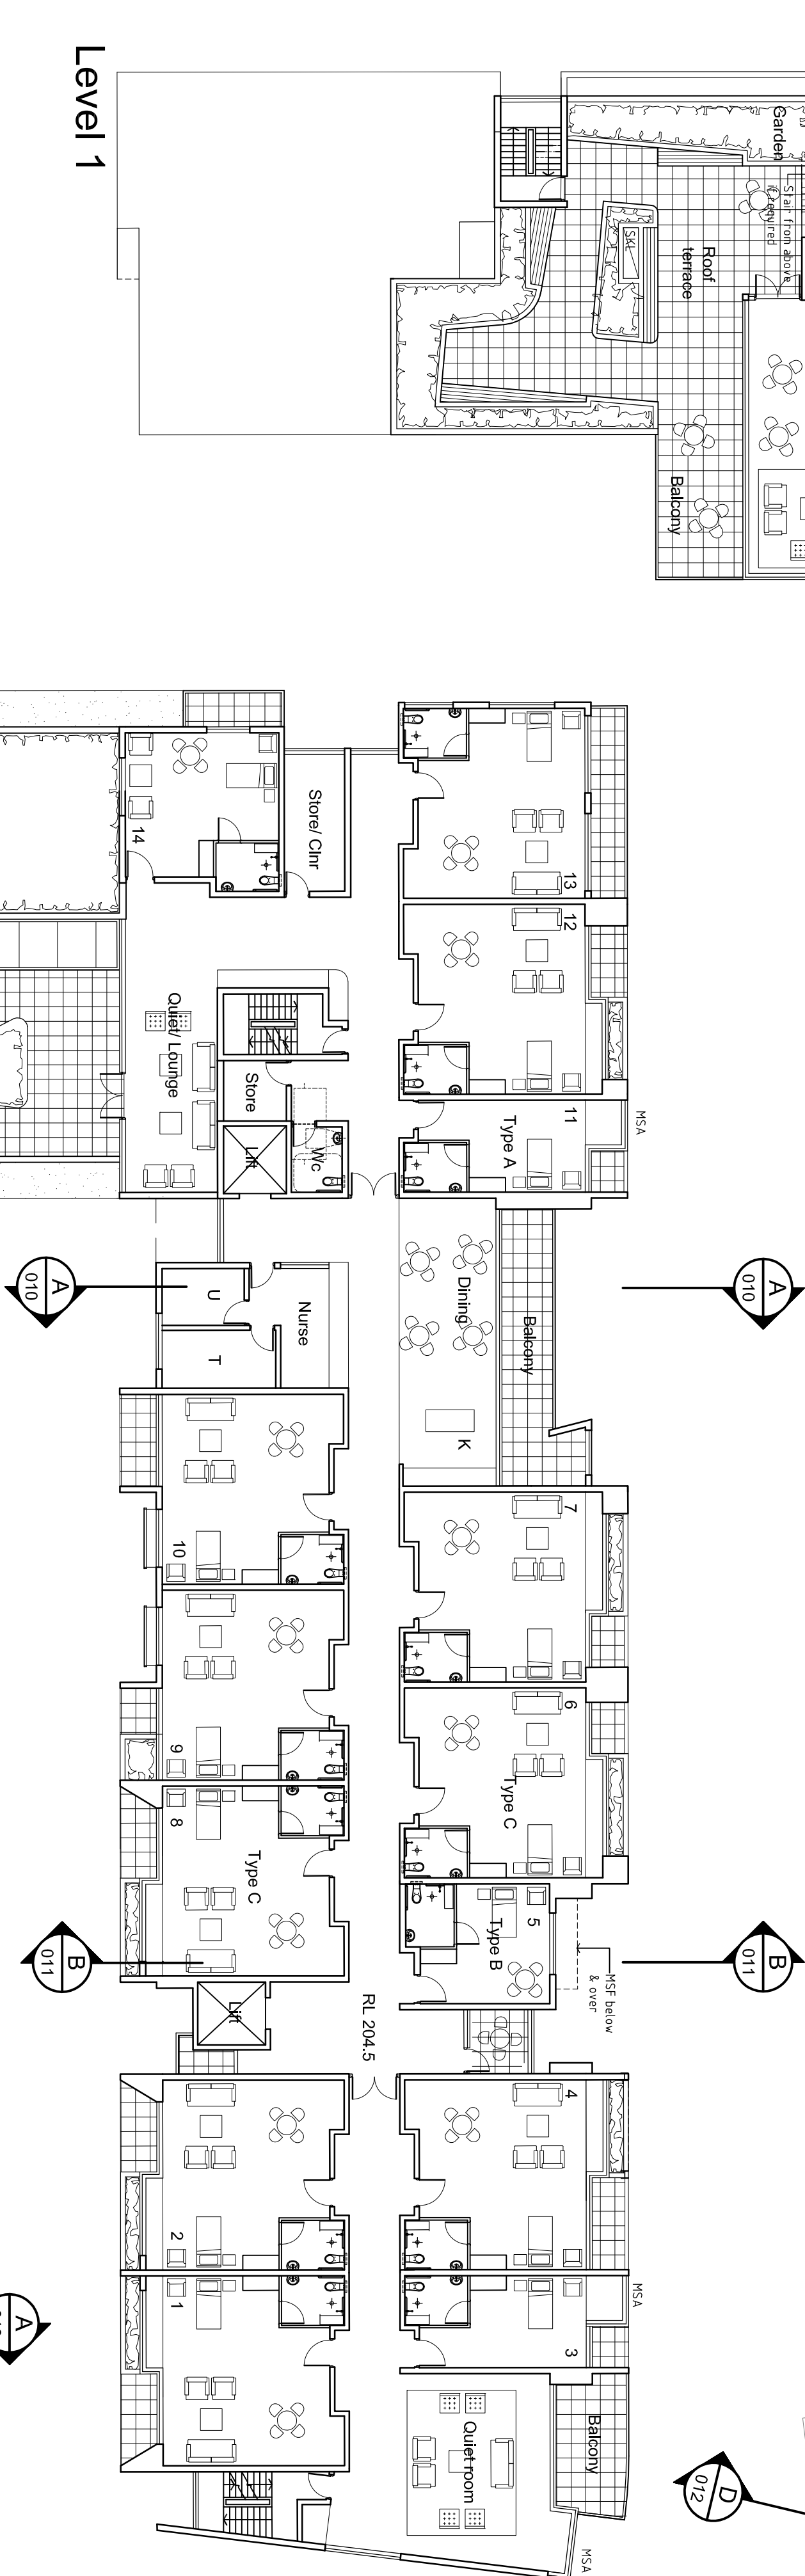

PRINCIPAL CONSULTANT:		TANNER ARCHITECTS	
TANNER & ASSOCIATES PTY. LTD. G/S/O 05/28/32 52/BLVD STREET SYDNEY NSW 2010 Telephone 61 2 9281 4389 Facsimile 61 2 9281 4337 Email info@tannerarchitects.com.au Copyright © Tanner & Associates Pty Ltd all rights reserved.			
PROJECT:		PROPOSED HOSPITAL	
DRAWING:		FLOOR PLANS	
SCALE:		1:200	
DATE:		FEB 2009	
JOB No.:		05 0832	
SHEET SIZE:		A1	
PROJ. DIR.		CMU	
PROJ. ARCH.		DE	
REV:		B	
DRAWING No.:		AR.DA.009	
CLIENT:		WATERBROOK HEALTH	
WATERBROOK HEALTH (LOT 1 DP 375262)		DO NOT SCALE DRAWINGS. VERIFY ALL DIMENSIONS ON SITE. NOTIFY ARCHITECT OF ALL DISCREPANCIES.	
0 mm ON ORIGINAL		50 100 150 200	
PROJECT:		PROPOSED HOSPITAL	
DRAWING:		FLOOR PLANS	
SCALE:		1:200	
DATE:		FEB 2009	
JOB No.:		05 0832	
SHEET SIZE:		A1	
PROJ. DIR.		CMU	
PROJ. ARCH.		DE	
REV:		B	
DRAWING No.:		AR.DA.009	
CLIENT:		WATERBROOK HEALTH	
WATERBROOK HEALTH (LOT 1 DP 375262)		DO NOT SCALE DRAWINGS.	