



South Elevation

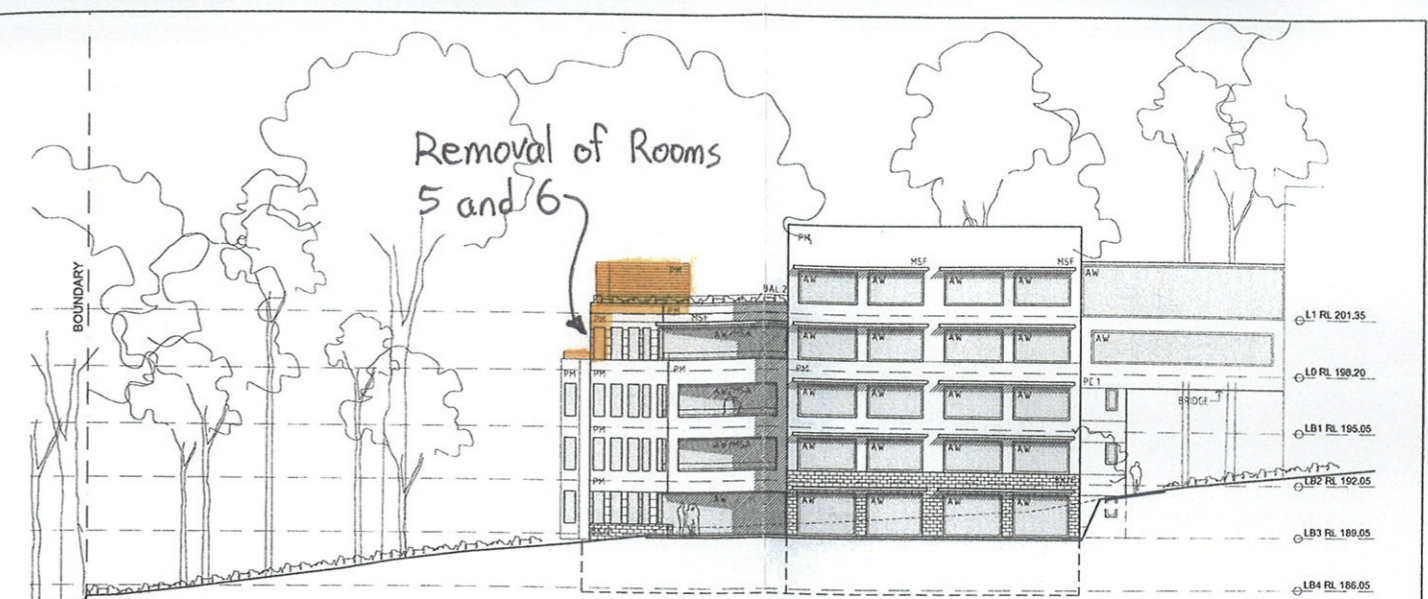


North Elevation



East Elevation

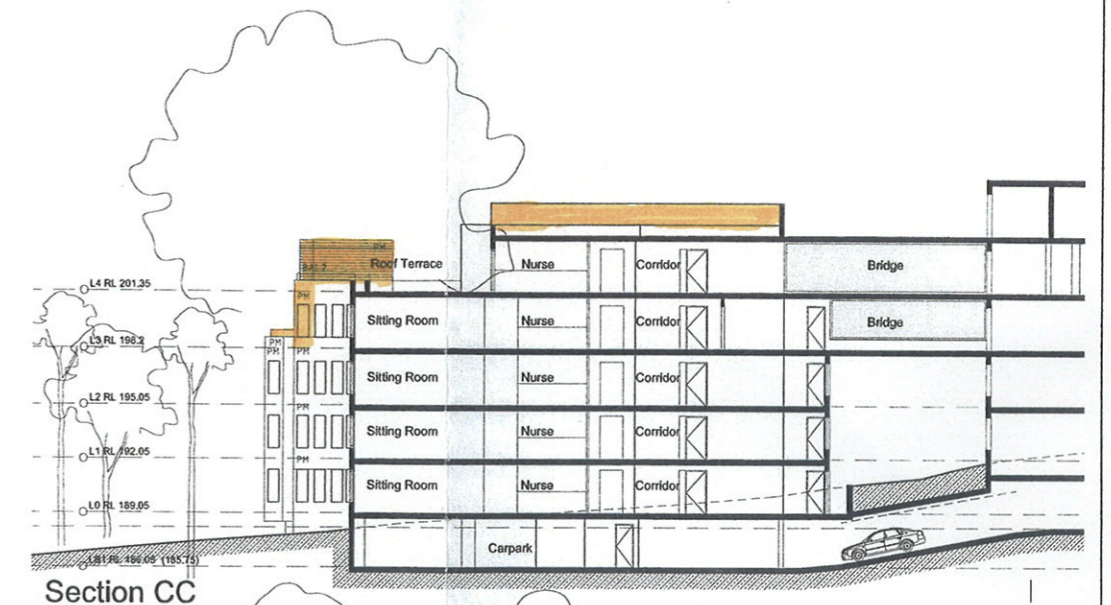

Section CC

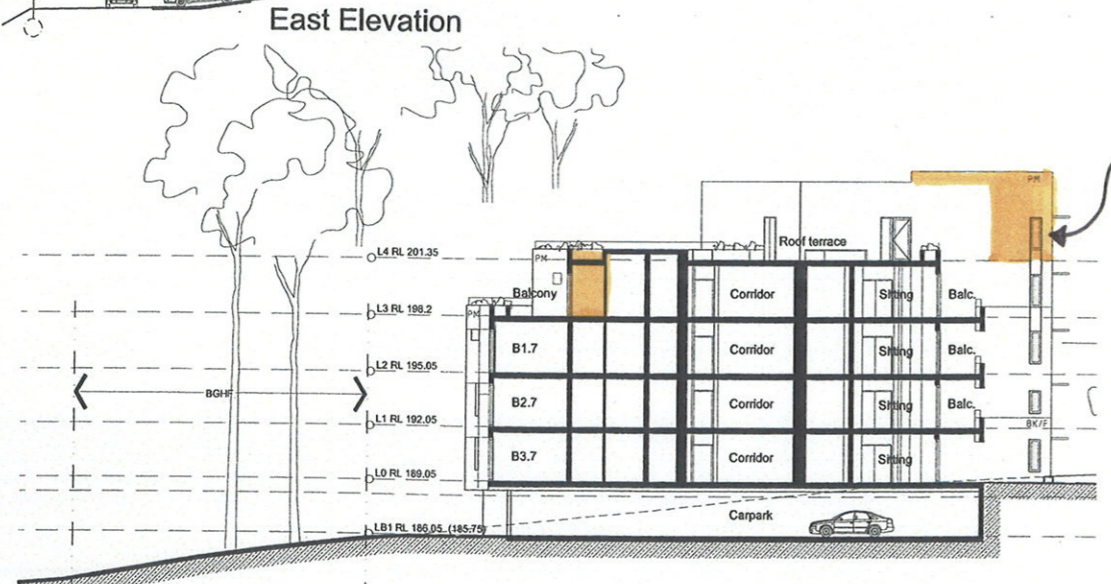

Section DD



West Elevation

REV:	DATE:	DOCUMENT STATUS/AMENDMENT:	DRAWN:	VERIFIED:	AUTH:	REV:	DATE:	DOCUMENT STATUS/AMENDMENT:	DRAWN:	VERIFIED:	AUTH:
C	18.11.2009	PPR ISSUE	AWIDE	DE	CMJ						
B	24.02.2009	draft ISSUE FOR PROJECT APPLICATION	AWIDE	DE	CMJ						



PRINCIPAL CONSULTANT:
TANNER ARCHITECTS
 TANNER & ASSOCIATES PTY. LTD.
 A.B.N. 77 001 209 392
 52 ALBION STREET, SURRY HILLS
 SYDNEY, NSW 2010
 Telephone 61 2 9281 4399 Facsimile 61 2 9281 4337
 Email t&a@tannerarchitects.com.au
 Copyright © Tanner & Associates Pty Ltd all rights reserved.



PROJECT: PROPOSED HOSPITAL
 35 WATER ST WAHROONGA
 (LOT 1 DP 375262)
 CLIENT: WATERBROOK HEALTH

DRAWING:
 ELEVATIONS & SECTIONS - EAST WING
 DO NOT SCALE DRAWINGS. VERIFY ALL DIMENSIONS ON SITE.
 NOTIFY ARCHITECT OF ALL DISCREPANCIES.

SCALE: 1:200
 DATE: NOV 2009
 JOB No.: 05 0832
 SHEET SIZE: A1
 PROJ. DIR.: CMJ
 PROJ. ARCH.: DE
 REV: C
 DRAWG No.: AR.DA.012

