


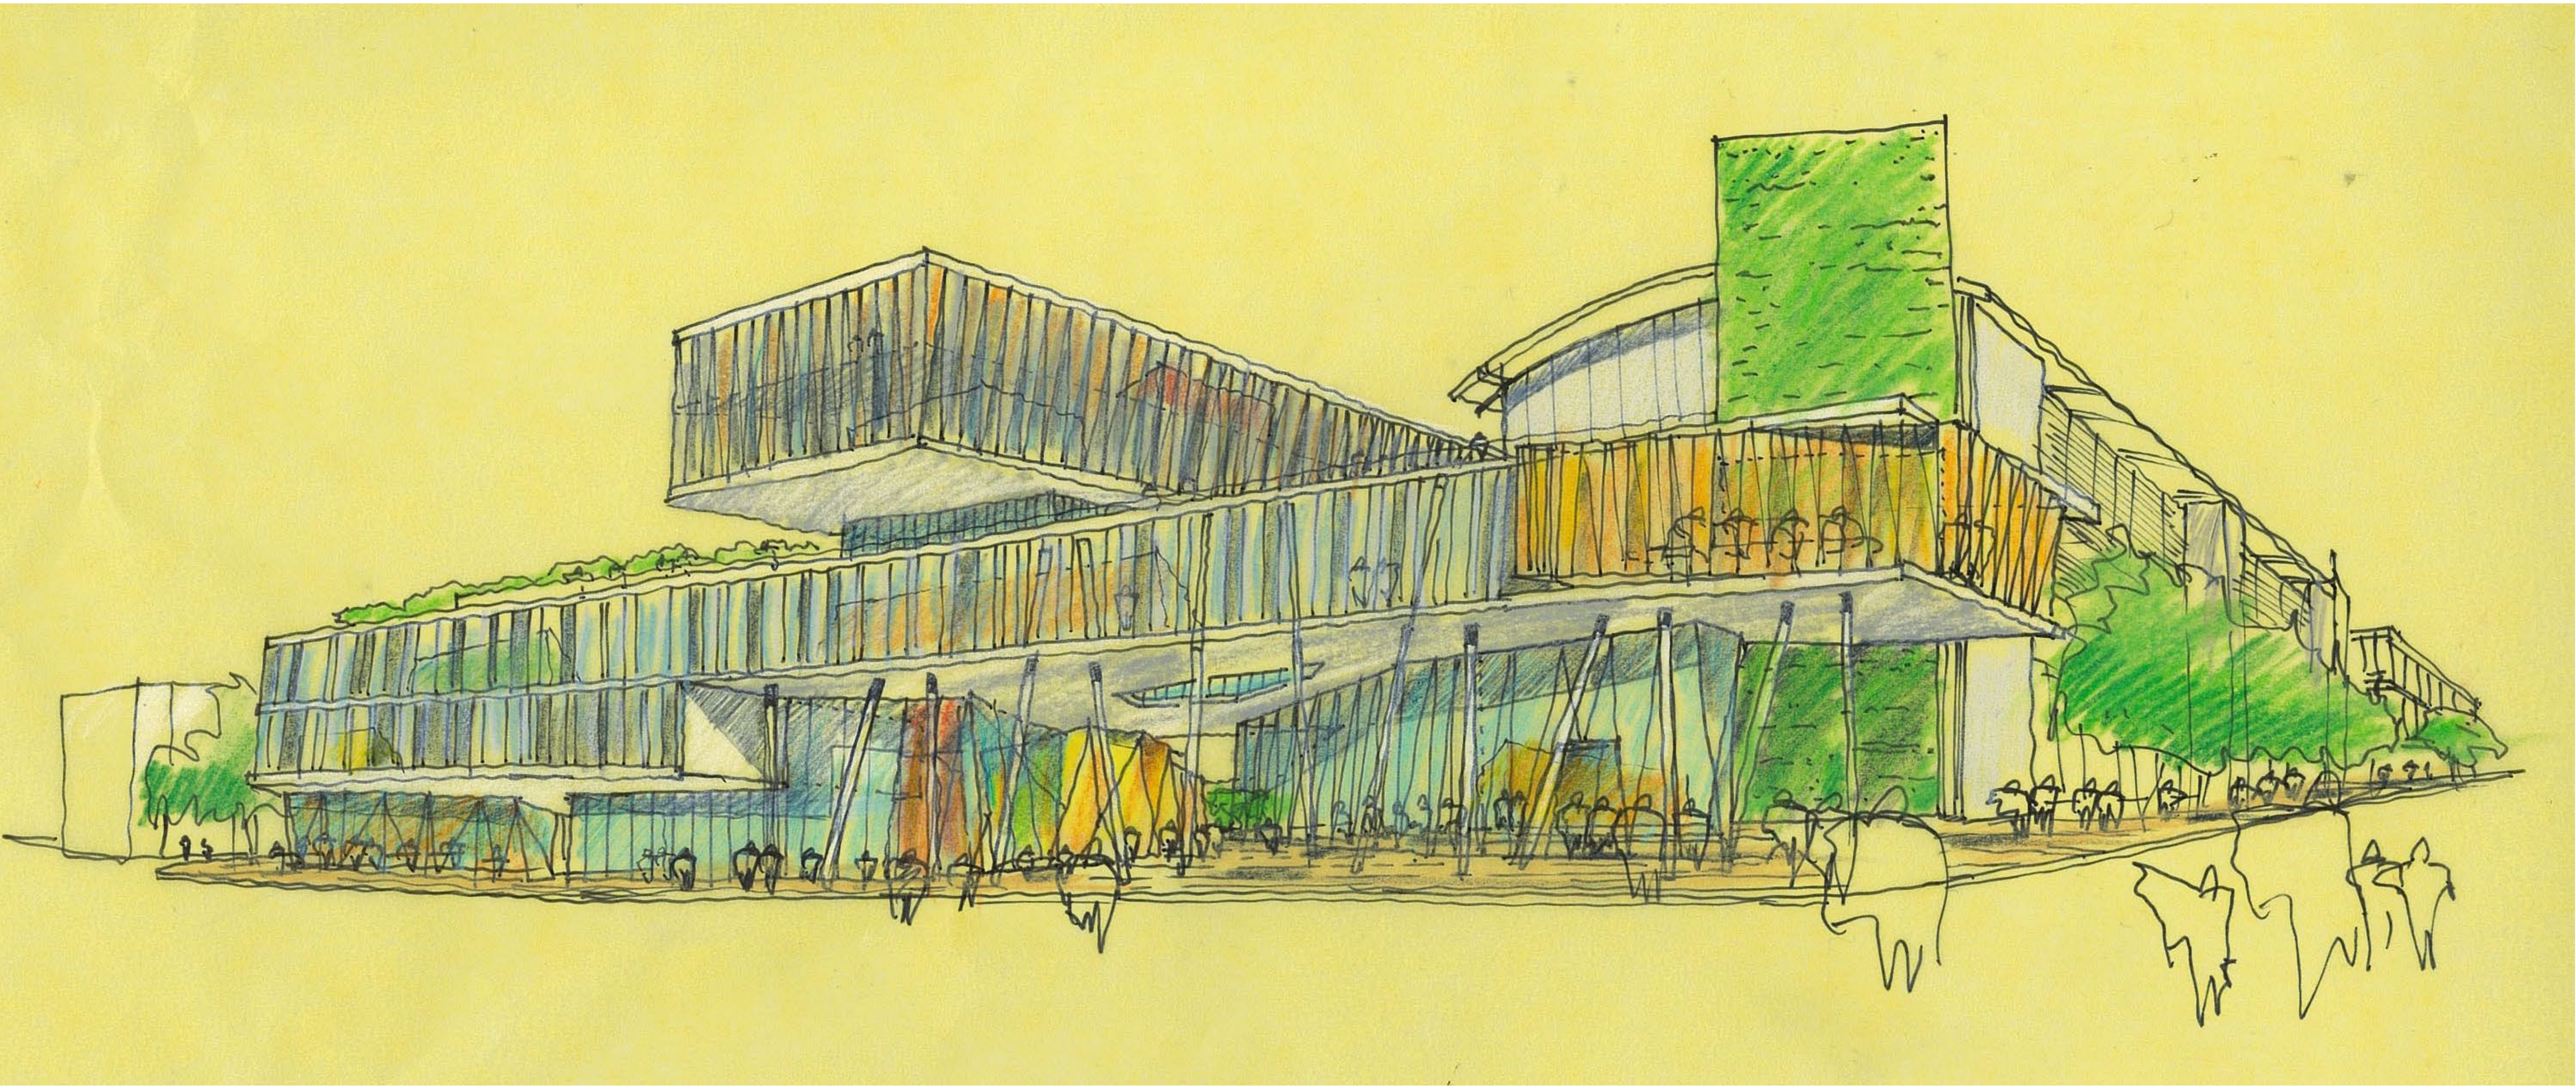

DRAWING SHEDULE - ABERCROMBIE PRECINCT REDEVELOPMENT

ARCHITECTURAL PLANS
PREPARED BY WOODS BAGOT


No.	Title	Issue	No.	Title	Issue
A1000	LOCALITY PLAN	1	A3101	SECTION A & B	3
A1001	SITE ANALYSIS PLAN	1	A3102	SECTION C & D	3
A1002	SITE PLAN	1	A3103	SECTION E	3
A1003	STAGE 1 PLAN	3			
A1004	STAGE 2 PLAN	3	A8001	SHADOWS DECEMBER	4
A1005	SUBDIVISION PLAN	1	A8002	SHADOWS EQUINOX	4
A1006	DARLINGTON PUBLIC SCHOOL WORKS	1	A8003	SHADOWS JUNE	4
A2201	BASEMENT	3	A9001	FINISHES BOARD	3
A2202	GROUND	3	A9401	PERSPECTIVE ABERCROMBIE	5
A2203	LEVEL 01	3	A9402	PERSPECTIVE CODRINGTON	5
A2204	LEVEL 02	3	A9403	PERSPECTIVE ABERCROMBIE 02	1
A2205	LEVEL 03	3			
A2206	LEVEL 04	3	A9501	GFA SCHEDULE	4
A2207	LEVEL 05	3			
A2208	LEVEL 06	3			
A2209	ROOF PLAN	3			
A3001	ELEVATION ABERCROMBIE (SOUTH)	3			
A3002	ELEVATION CODRINGTON (EAST)	3			
A3003	ELEVATION DARLINGTON (NORTH)	3			
A3004	ELEVATION WEST	3			

SURVEY PLANS
PREPARED BY FRANK MASON SURVEYORS

No.	Title
3607-03	Site Survey

LANDSCAPE PLANS
PREPARED BY 360° LANDSCAPE ARCHITECTURE

No.	Title	
LP3A-01	Site Plan & Plant Schedule	C
LP3A-02	Ground Floor Landscape Plan	C
LP3A-03	Level 1 Landscape Plan	C
LP3A-04	Level 3 Landscape Plan	C
LP3A-05	Level 4 Landscape Plan	C
LP3A-06	Level 6 Landscape Plan	C

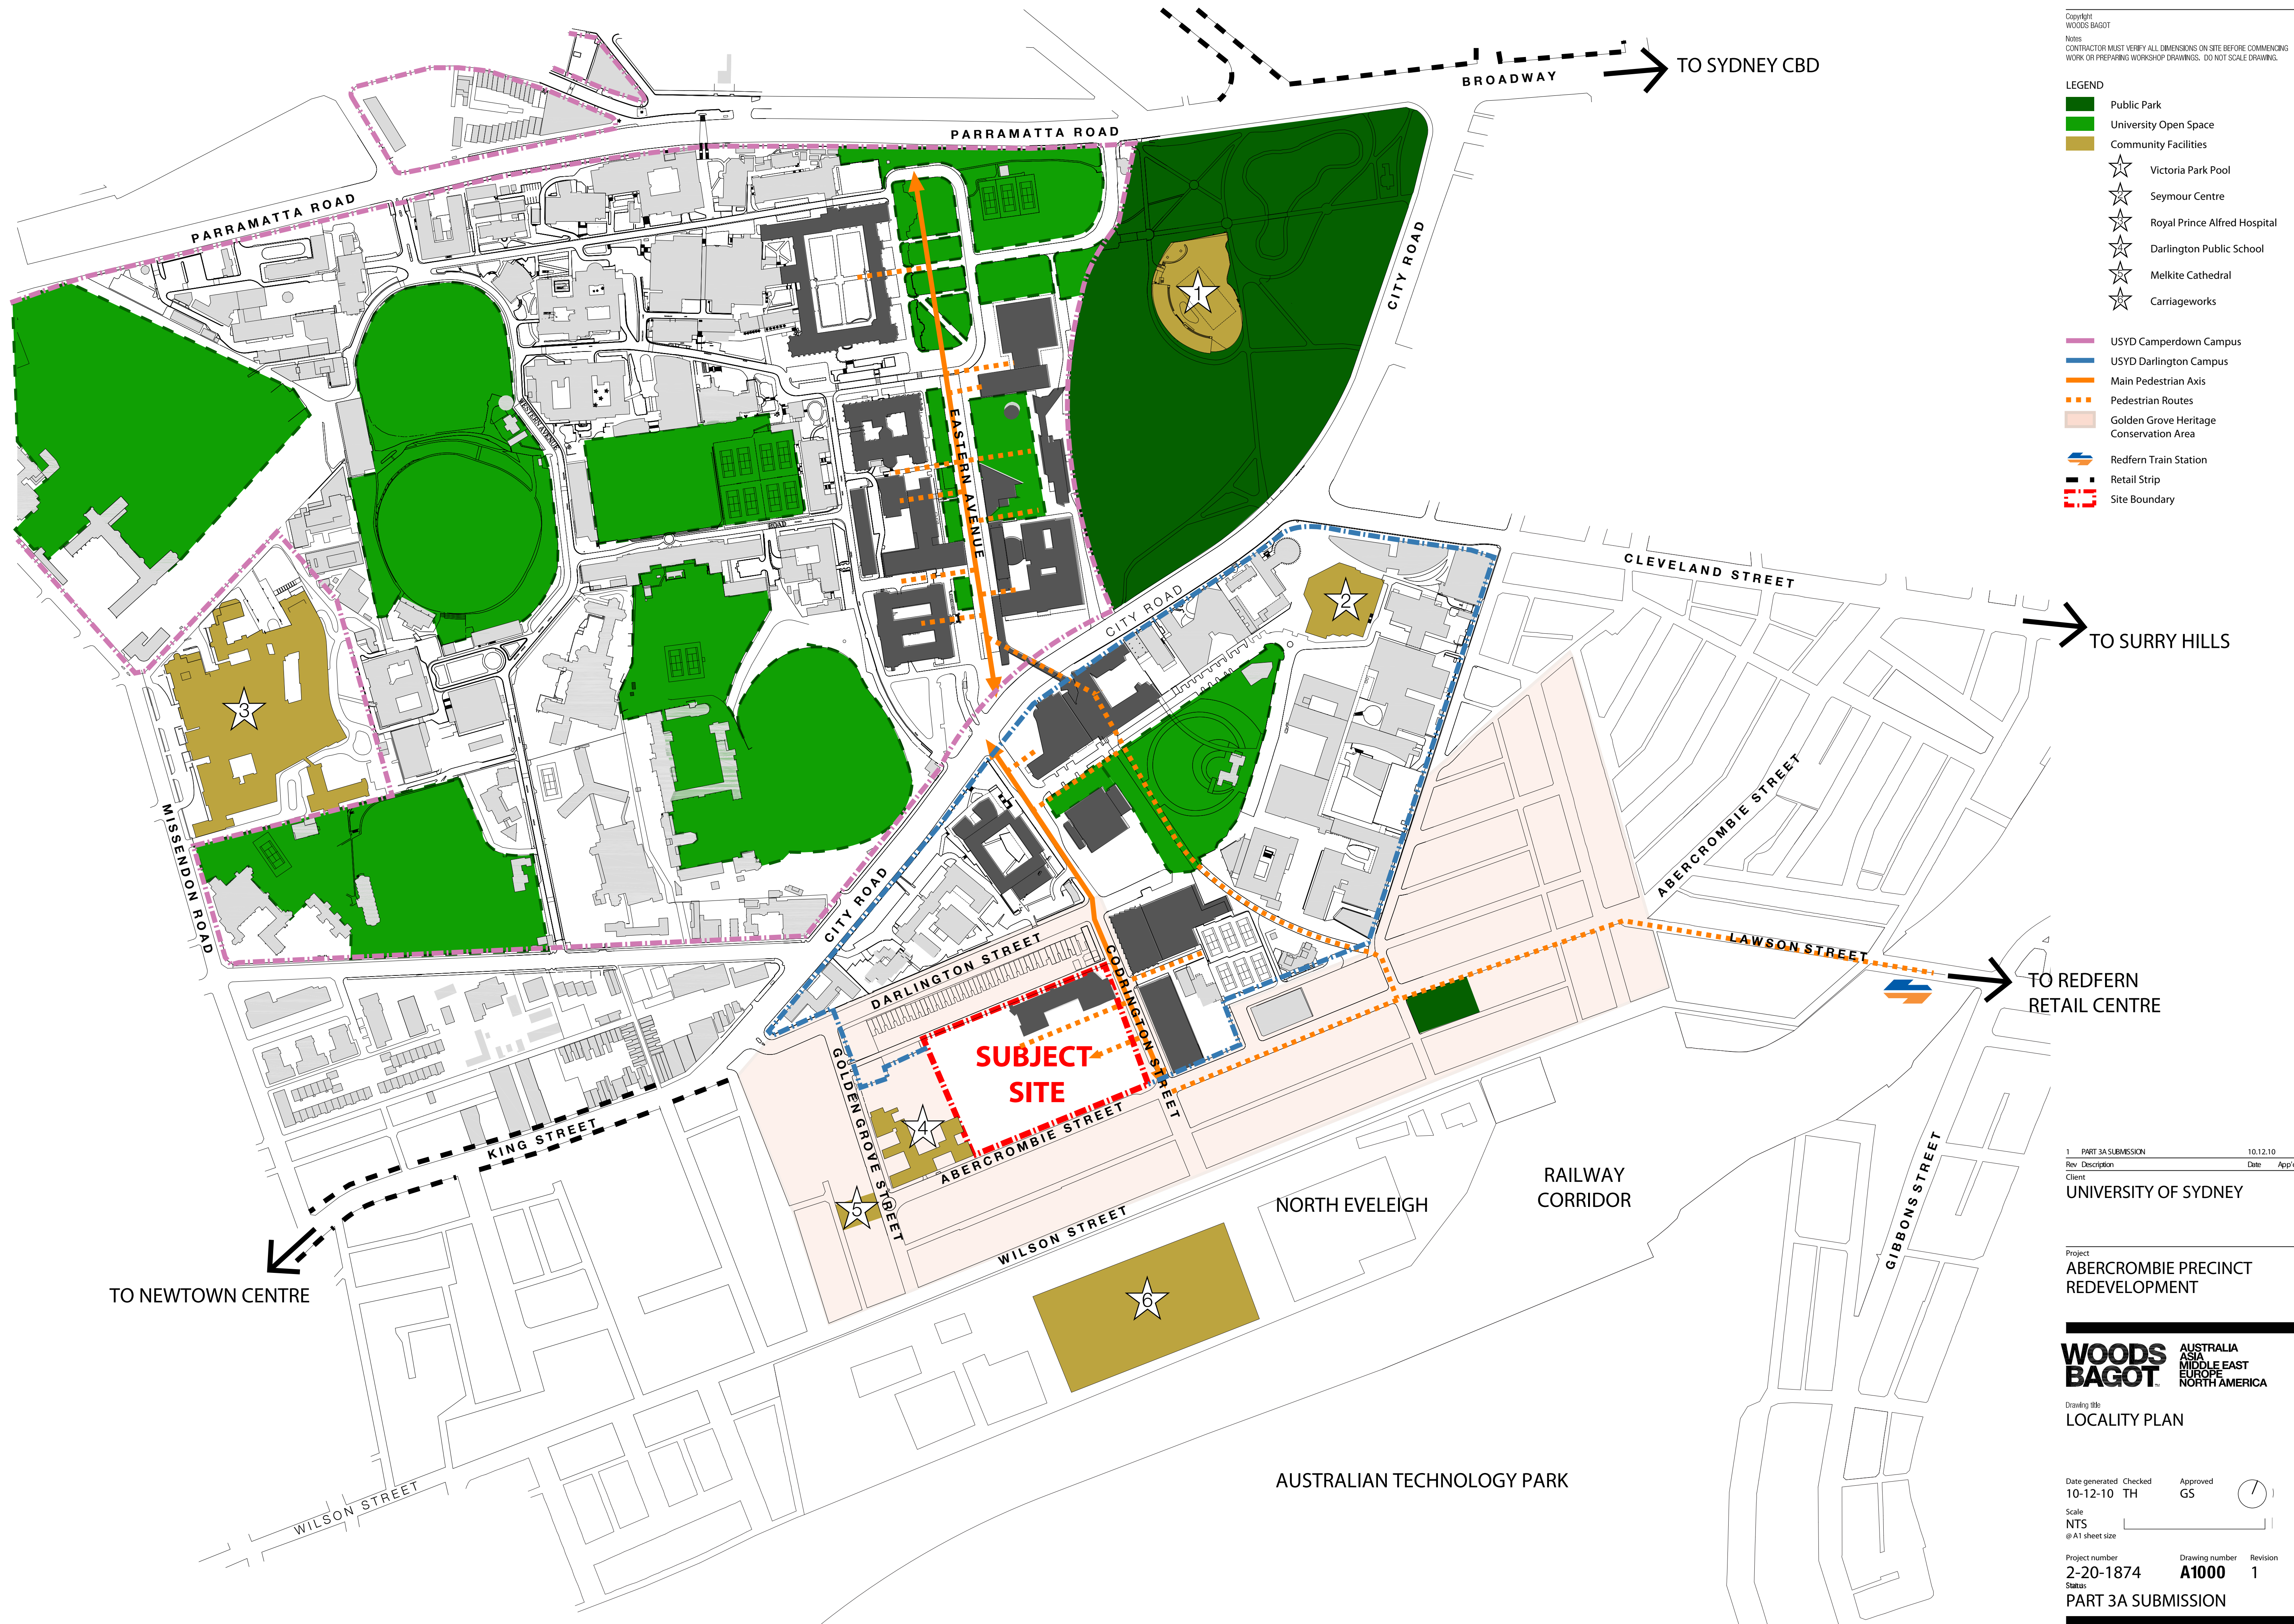

Copyright
WOODS BAGOT
Notes:
CONTRACTOR MUST VERIFY ALL DIMENSIONS ON SITE BEFORE COMMENCING
WORK OR PREPARING WORKSHOP DRAWINGS. DO NOT SCALE DRAWING.

- LEGEND
- Public Park
 - University Open Space
 - Community Facilities
 - Victoria Park Pool
 - Seymour Centre
 - Royal Prince Alfred Hospital
 - Darlington Public School
 - Melkite Cathedral
 - Carriageworks
 - USYD Camperdown Campus
 - USYD Darlingtown Campus
 - Main Pedestrian Axis
 - Pedestrian Routes
 - Golden Grove Heritage Conservation Area
 - Redfern Train Station
 - Retail Strip
 - Site Boundary

1	PART 3A SUBMISSION	10.12.10
Rev	Description	Date App'd
Client	UNIVERSITY OF SYDNEY	

Project
ABERCROMBIE PRECINCT
REDEVELOPMENT


WOODS BAGOT AUSTRALIA
ASIA
MIDDLE EAST
EUROPE
NORTH AMERICA

Drawing title
LOCALITY PLAN

Date generated 10-12-10 TH
Checked TH
Approved GS

Scale
NTS
@ A1 sheet size

Project number 2-20-1874
Drawing number A1000
Revision 1
Status: PART 3A SUBMISSION

 


**WOODS
BAGOT™** AUSTRALIA
ASIA
MIDDLE EAST
EUROPE
NORTH AMERICA

Date generated	Checked	Approved
12/2010	TH	GS

Scale
1:500
@ A1 sheet size

Drawing numberRevision
A1001 1

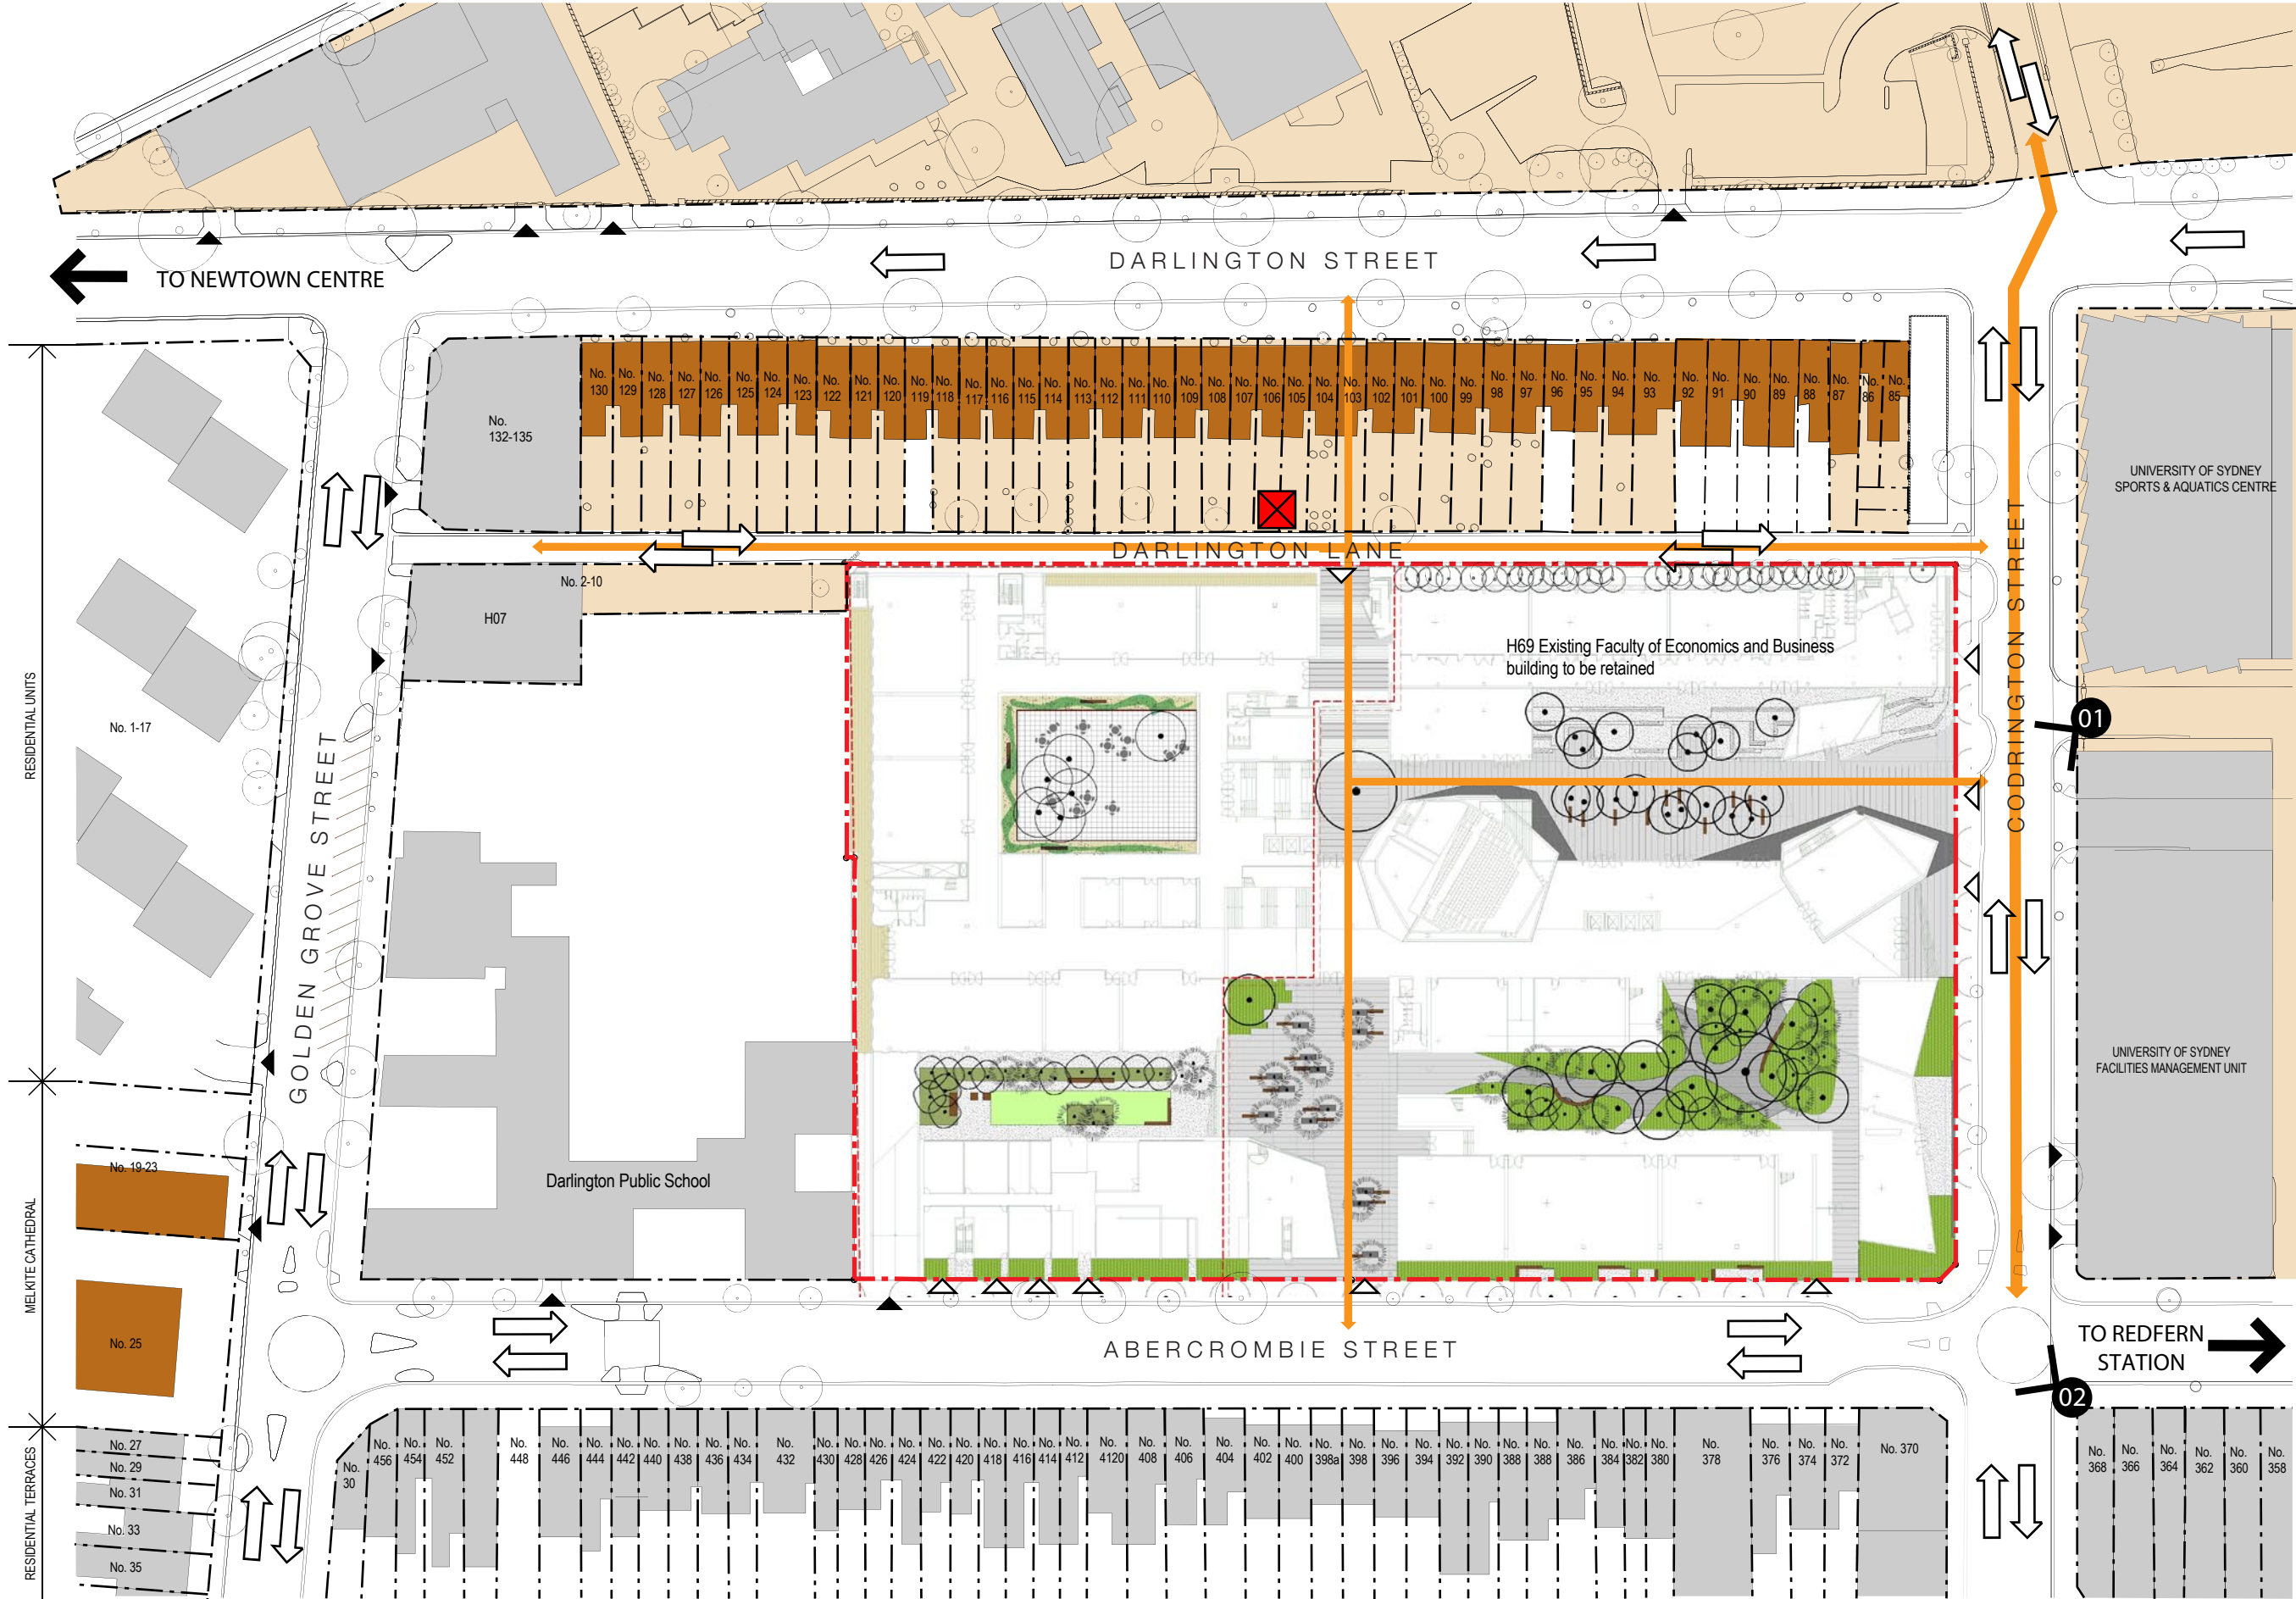

Copyright
WOODS BAGOT PTY LTD ABN 41 007 762 174
Notes
CONTRACTOR MUST VERIFY ALL DIMENSIONS ON SITE BEFORE COMMENCING
WORK OR PREPARING SHOP DRAWINGS. DO NOT SCALE DRAWING.

- Existing Buildings
- University of Sydney Land
- Heritage items
- Trees to be removed
- Proposed pedestrian linkage through site
- Vehicle movement - 2 way
- Vehicle movement - 1 way
- Vehicle Crossing
- Pedestrian Entry
- Perspective View Point
- New chamber substation in rear of 105 & 106 Darlington Road.

3	AMENDED PART 3A SUBMISSION	09.03.10	GS
2	AMENDED PART 3A SUBMISSION	25.02.10	GS
1	PART 3A SUBMISSION	13.12.10	GS
Rev	Description	Date	App'd

Client
UNIVERSITY OF SYDNEY

Project
ABERCROMBIE PRECINCT
REDEVELOPMENT

WOODS BAGOT
AUSTRALIA
ASIA
MIDDLE EAST
EUROPE
NORTH AMERICA

Drawing title

SITE PLAN

Date generated
03/2011
Checked
TH
Approved
GS


Scale
1:500
@ A1 sheet size

Project number
2-20-1874
Status
PART 3A SUBMISSION

Drawing number/Revision
A1002 3

01 SITE PLAN
1:500 @ A1

- Existing buildings to be retained
- Stage 1 Development
- Stage 2 Development

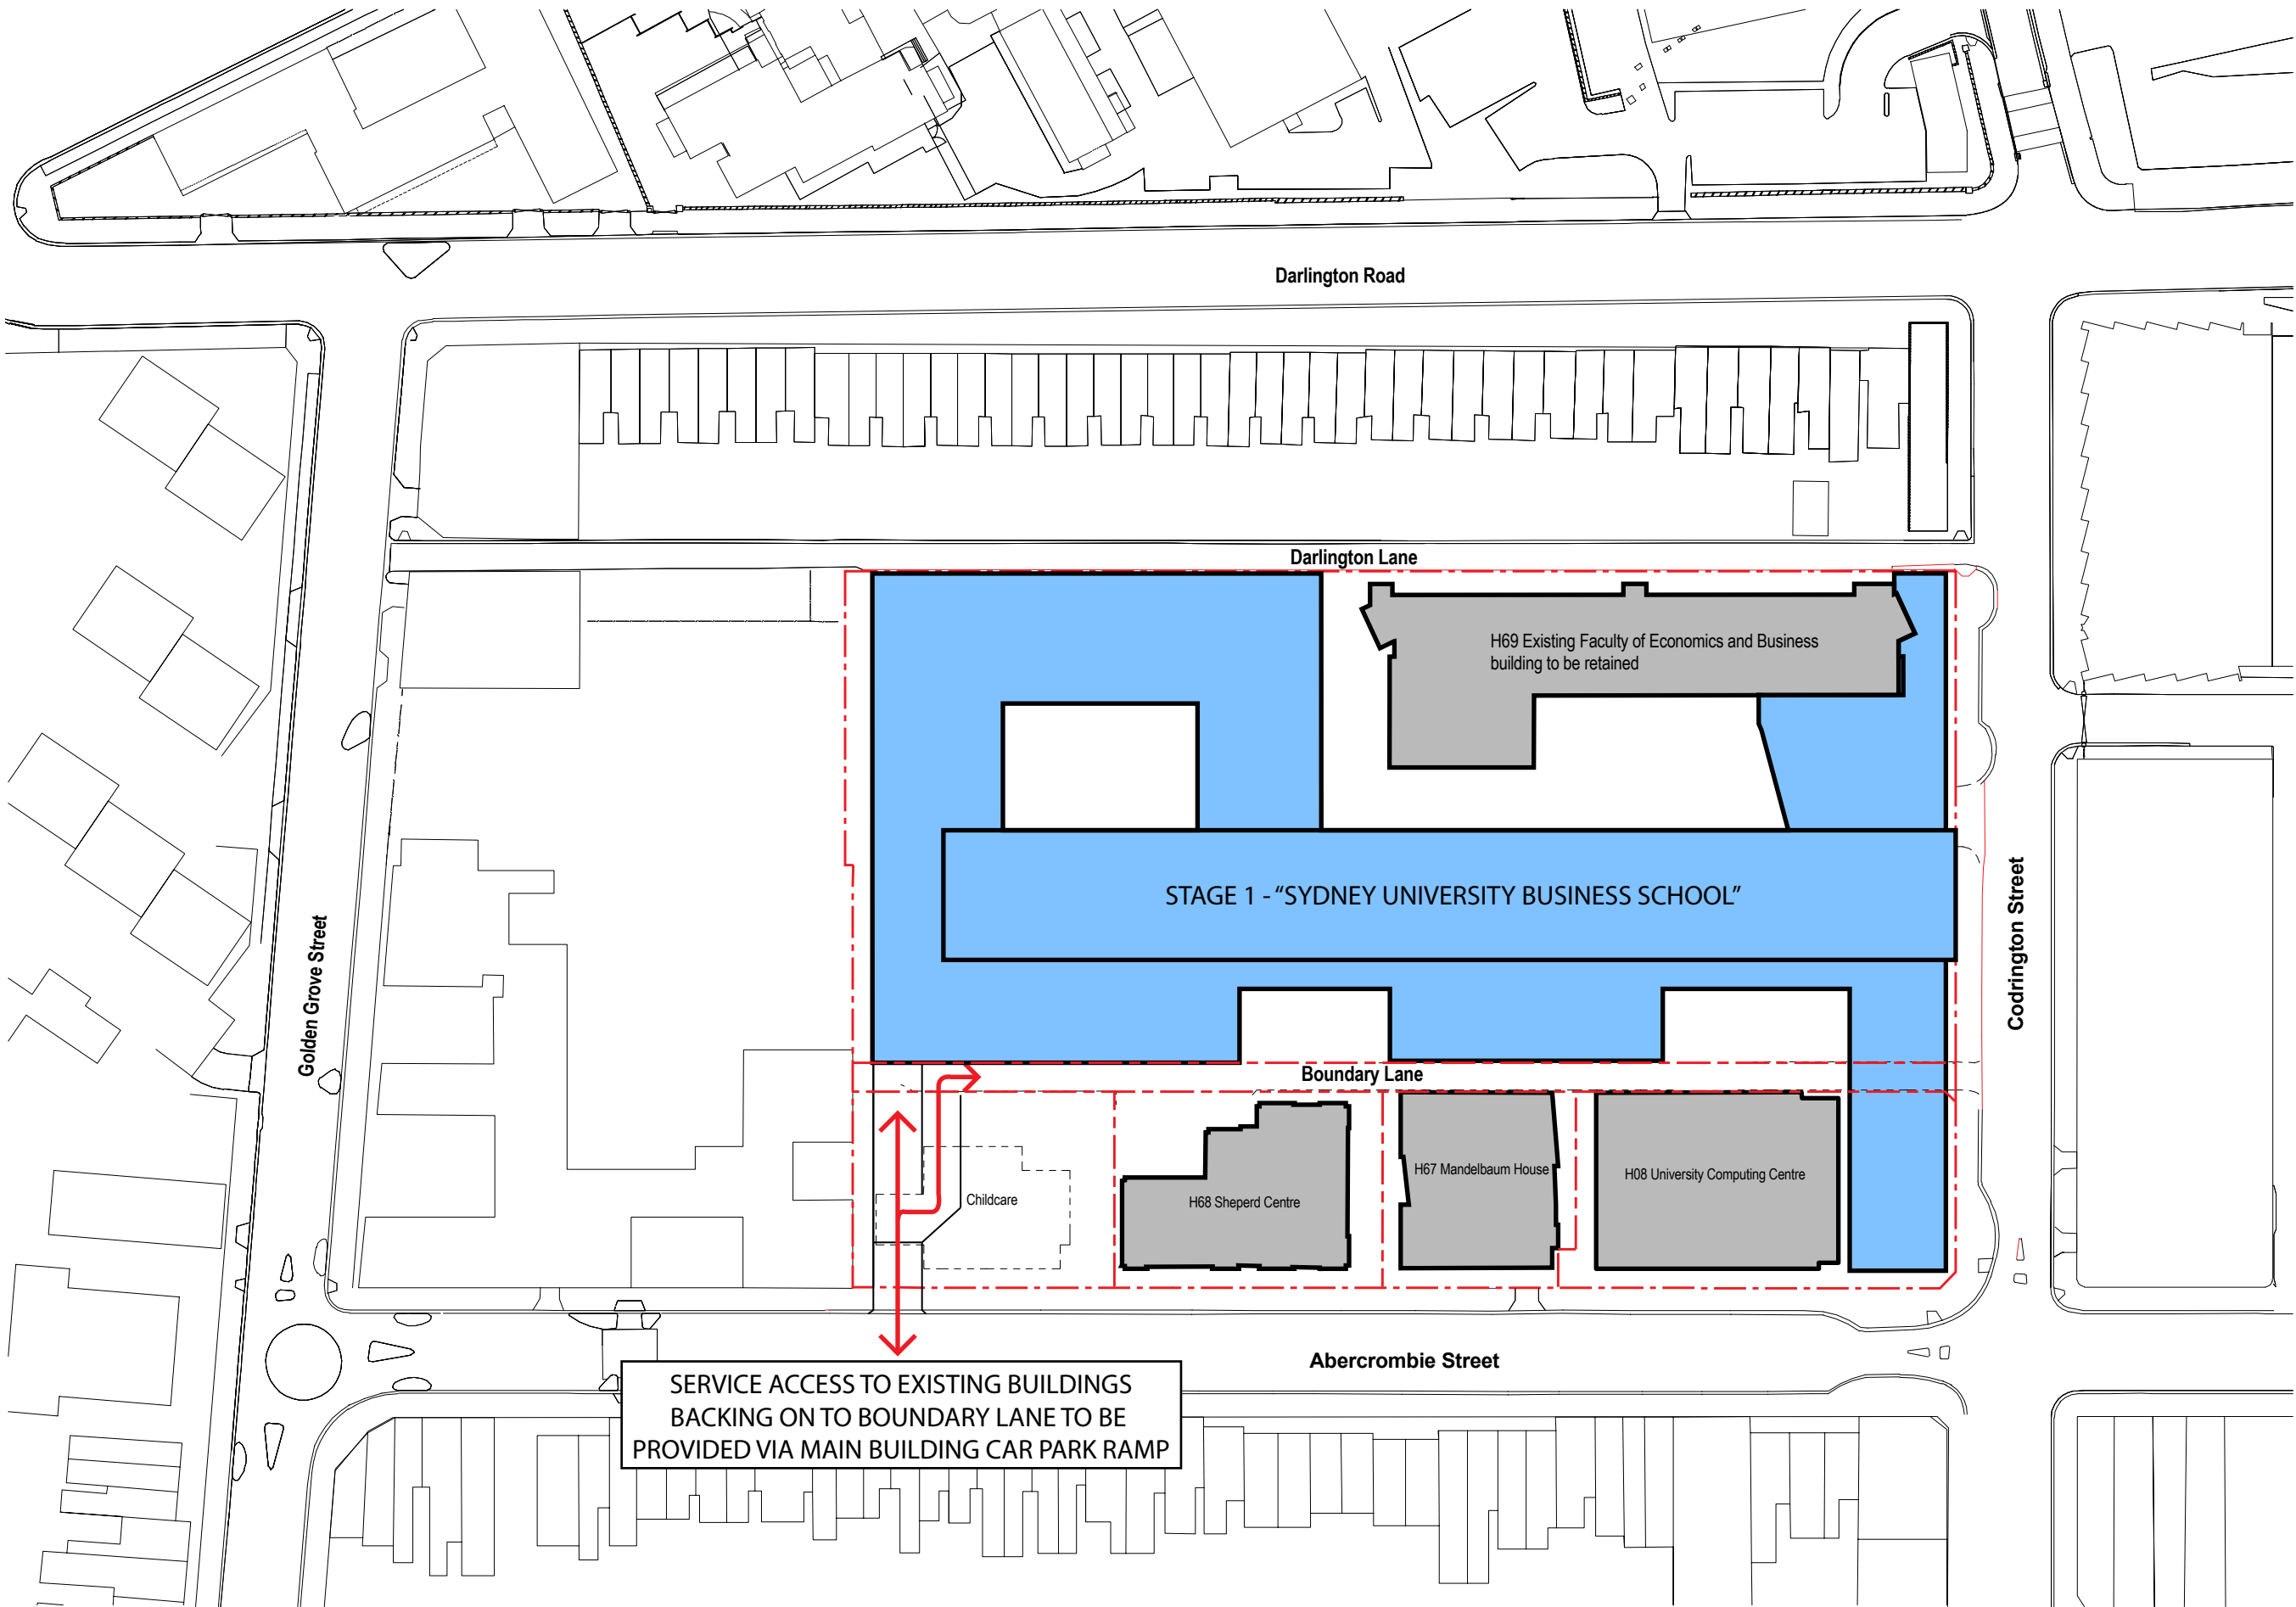

3	AMENDED PART 3A APPLICATION	10.03.11	GS
2	AMENDED PART 3A APPLICATION	02.03.11	GS
1	TEST OF ADEQUACY APPLICATION	13.12.10	GS
Rev	Description	Date	App'd

UNIVERSITY OF SYDNEY

Project
ABERCROMBIE PRECINCT
REDEVELOPMENT

**WOODS
BAGOT** AUSTRALIA
ASIA
MIDDLE EAST
EUROPE
NORTH AMERICA

Drawing title

STAGE 1 PLAN


Date generated 03/2011 TH
Checked TH
Approved GS

Scale
1:500
@ A1 sheet size 50mm on original

Project number 2-20-1874
Drawing number A1003
Status
Revision 3

PART 3A SUBMISSION

- Existing buildings to be retained
- Stage 1 Development
- Stage 2 Development

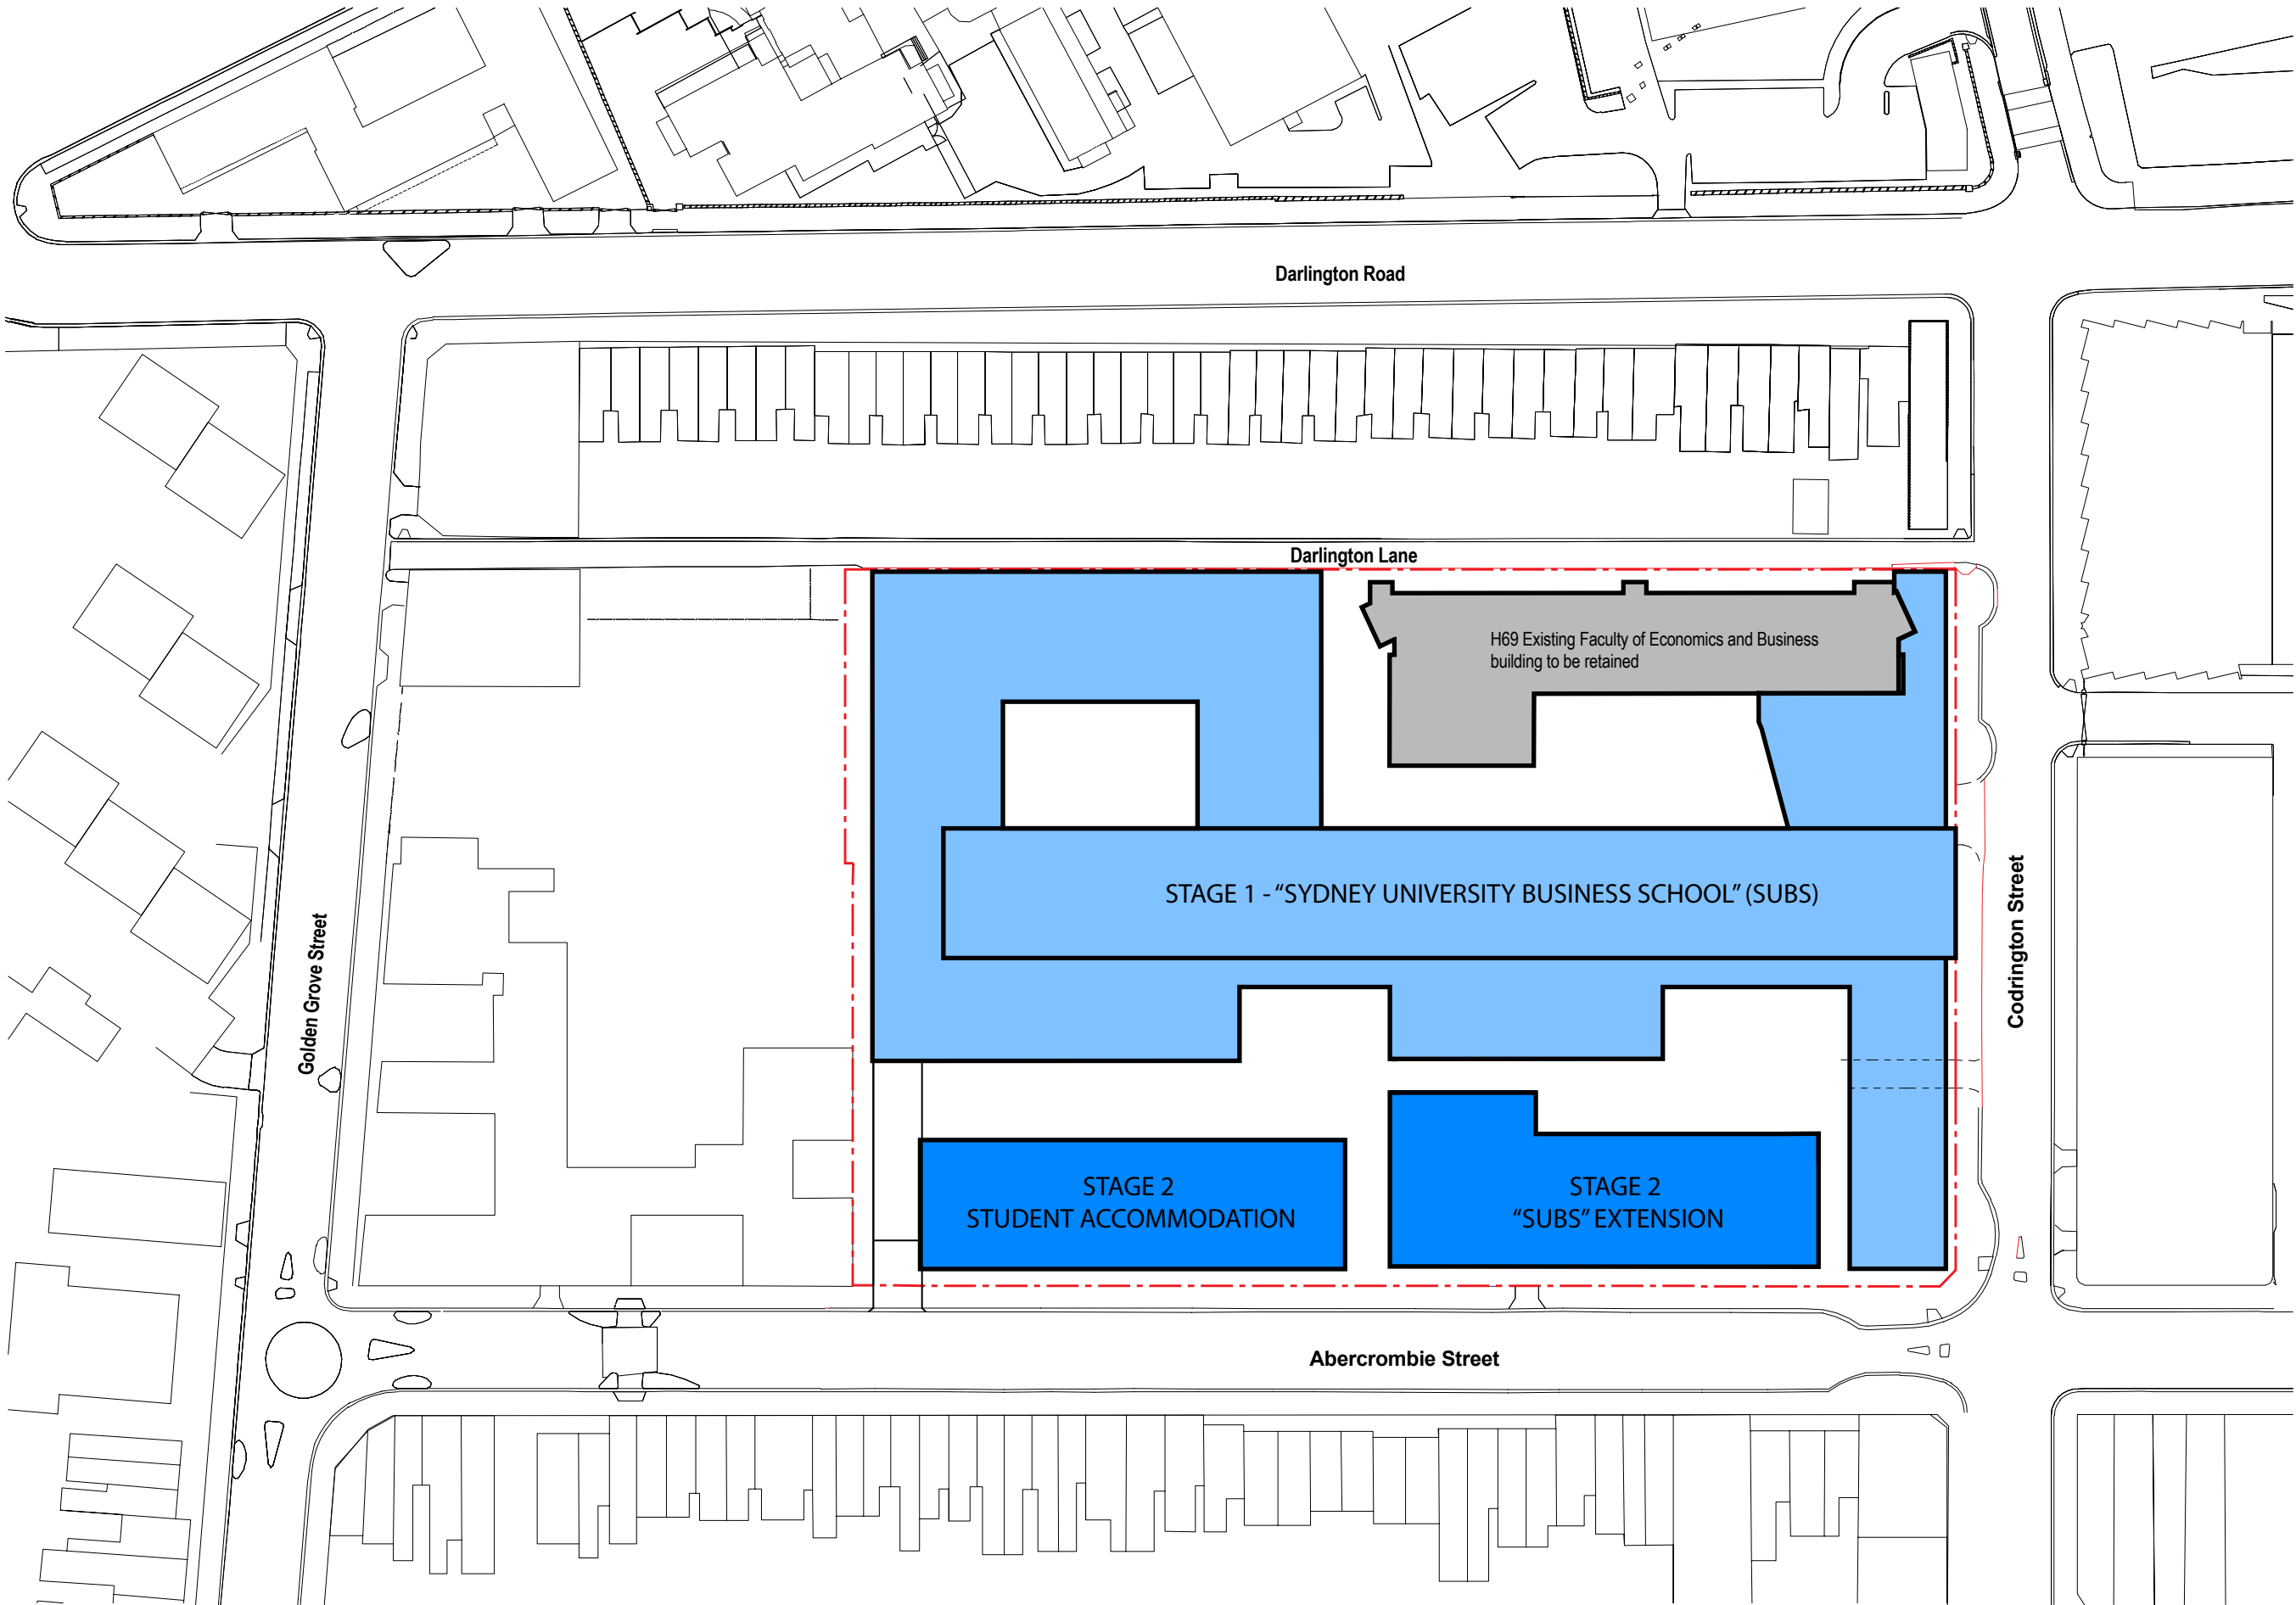

3	AMENDED PART 3A APPLICATION	10.03.11	GS
2	AMENDED PART 3A APPLICATION	02.03.11	GS
1	TEST OF ADEQUACY APPLICATION	13.12.10	GS
Rev	Description	Date	Appd

Client
UNIVERSITY OF SYDNEY

Project
ABERCROMBIE PRECINCT
REDEVELOPMENT

WOODS BAGOT AUSTRALIA
ASIA
MIDDLE EAST
EUROPE
NORTH AMERICA

Drawing title

STAGE 2 PLAN

Date generated 03/2011 TH
Checked TH
Approved GS


Scale
1:500
@ A1 sheet size 50mm on original

Project number 2-20-1874
Drawing number A1004
Status
Revision 3

PART 3A SUBMISSION

NOTE: STAGES SHOWN ARE INDICATIVE ONLY AND MAY VARY TO INCLUDE MULTIPLE SMALLER STAGES.

Faculty of Economy and Business
Student Housing Accommodations

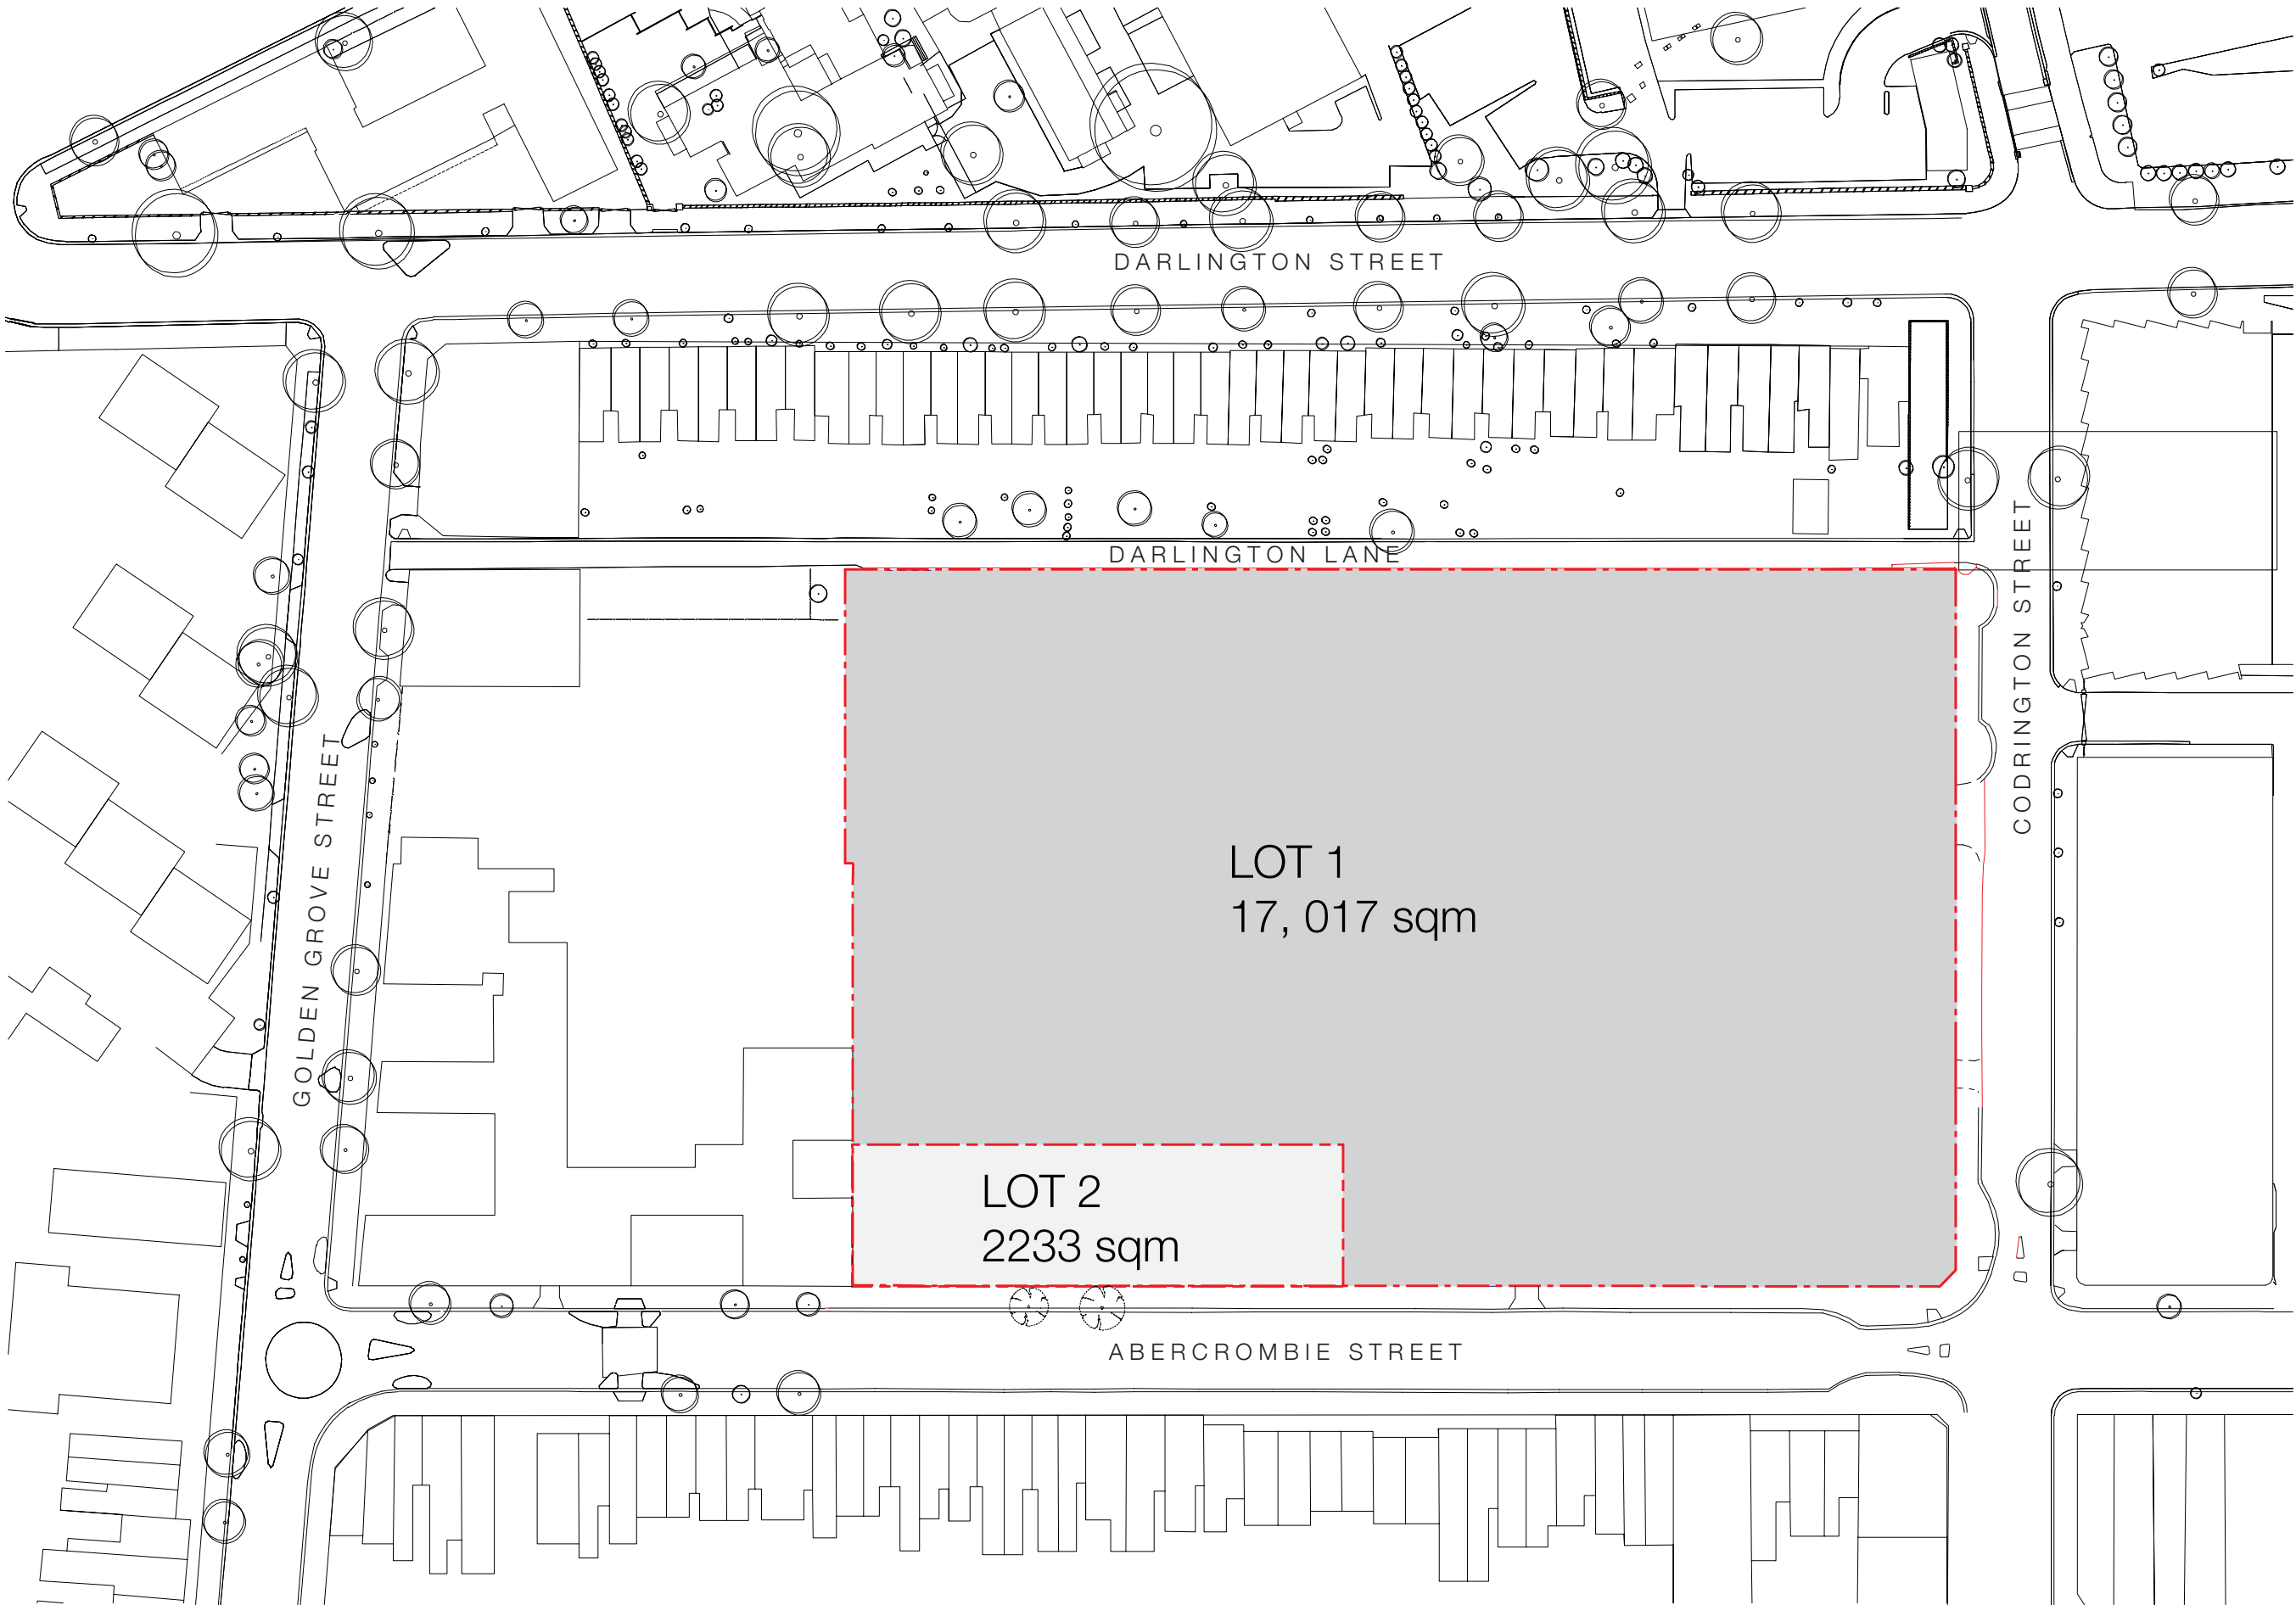

1	PART 3A SUBMISSION	13.12.10	GS
Rev	Description	Date	App'd
Client	UNIVERSITY OF SYDNEY		

Project
ABERCROMBIE PRECINCT
REDEVELOPMENT


WOODS BAGOT AUSTRALIA
ASIA
MIDDLE EAST
EUROPE
NORTH AMERICA

Drawing title
SUBDIVISION PLAN

Date generated 03/2011 TH
Checked TH
Approved GS

Scale
1:500
@ A1 sheet size

Project number 2-20-1874
Status
Drawing numberRevision
A1005 1
PART 3A SUBMISSION

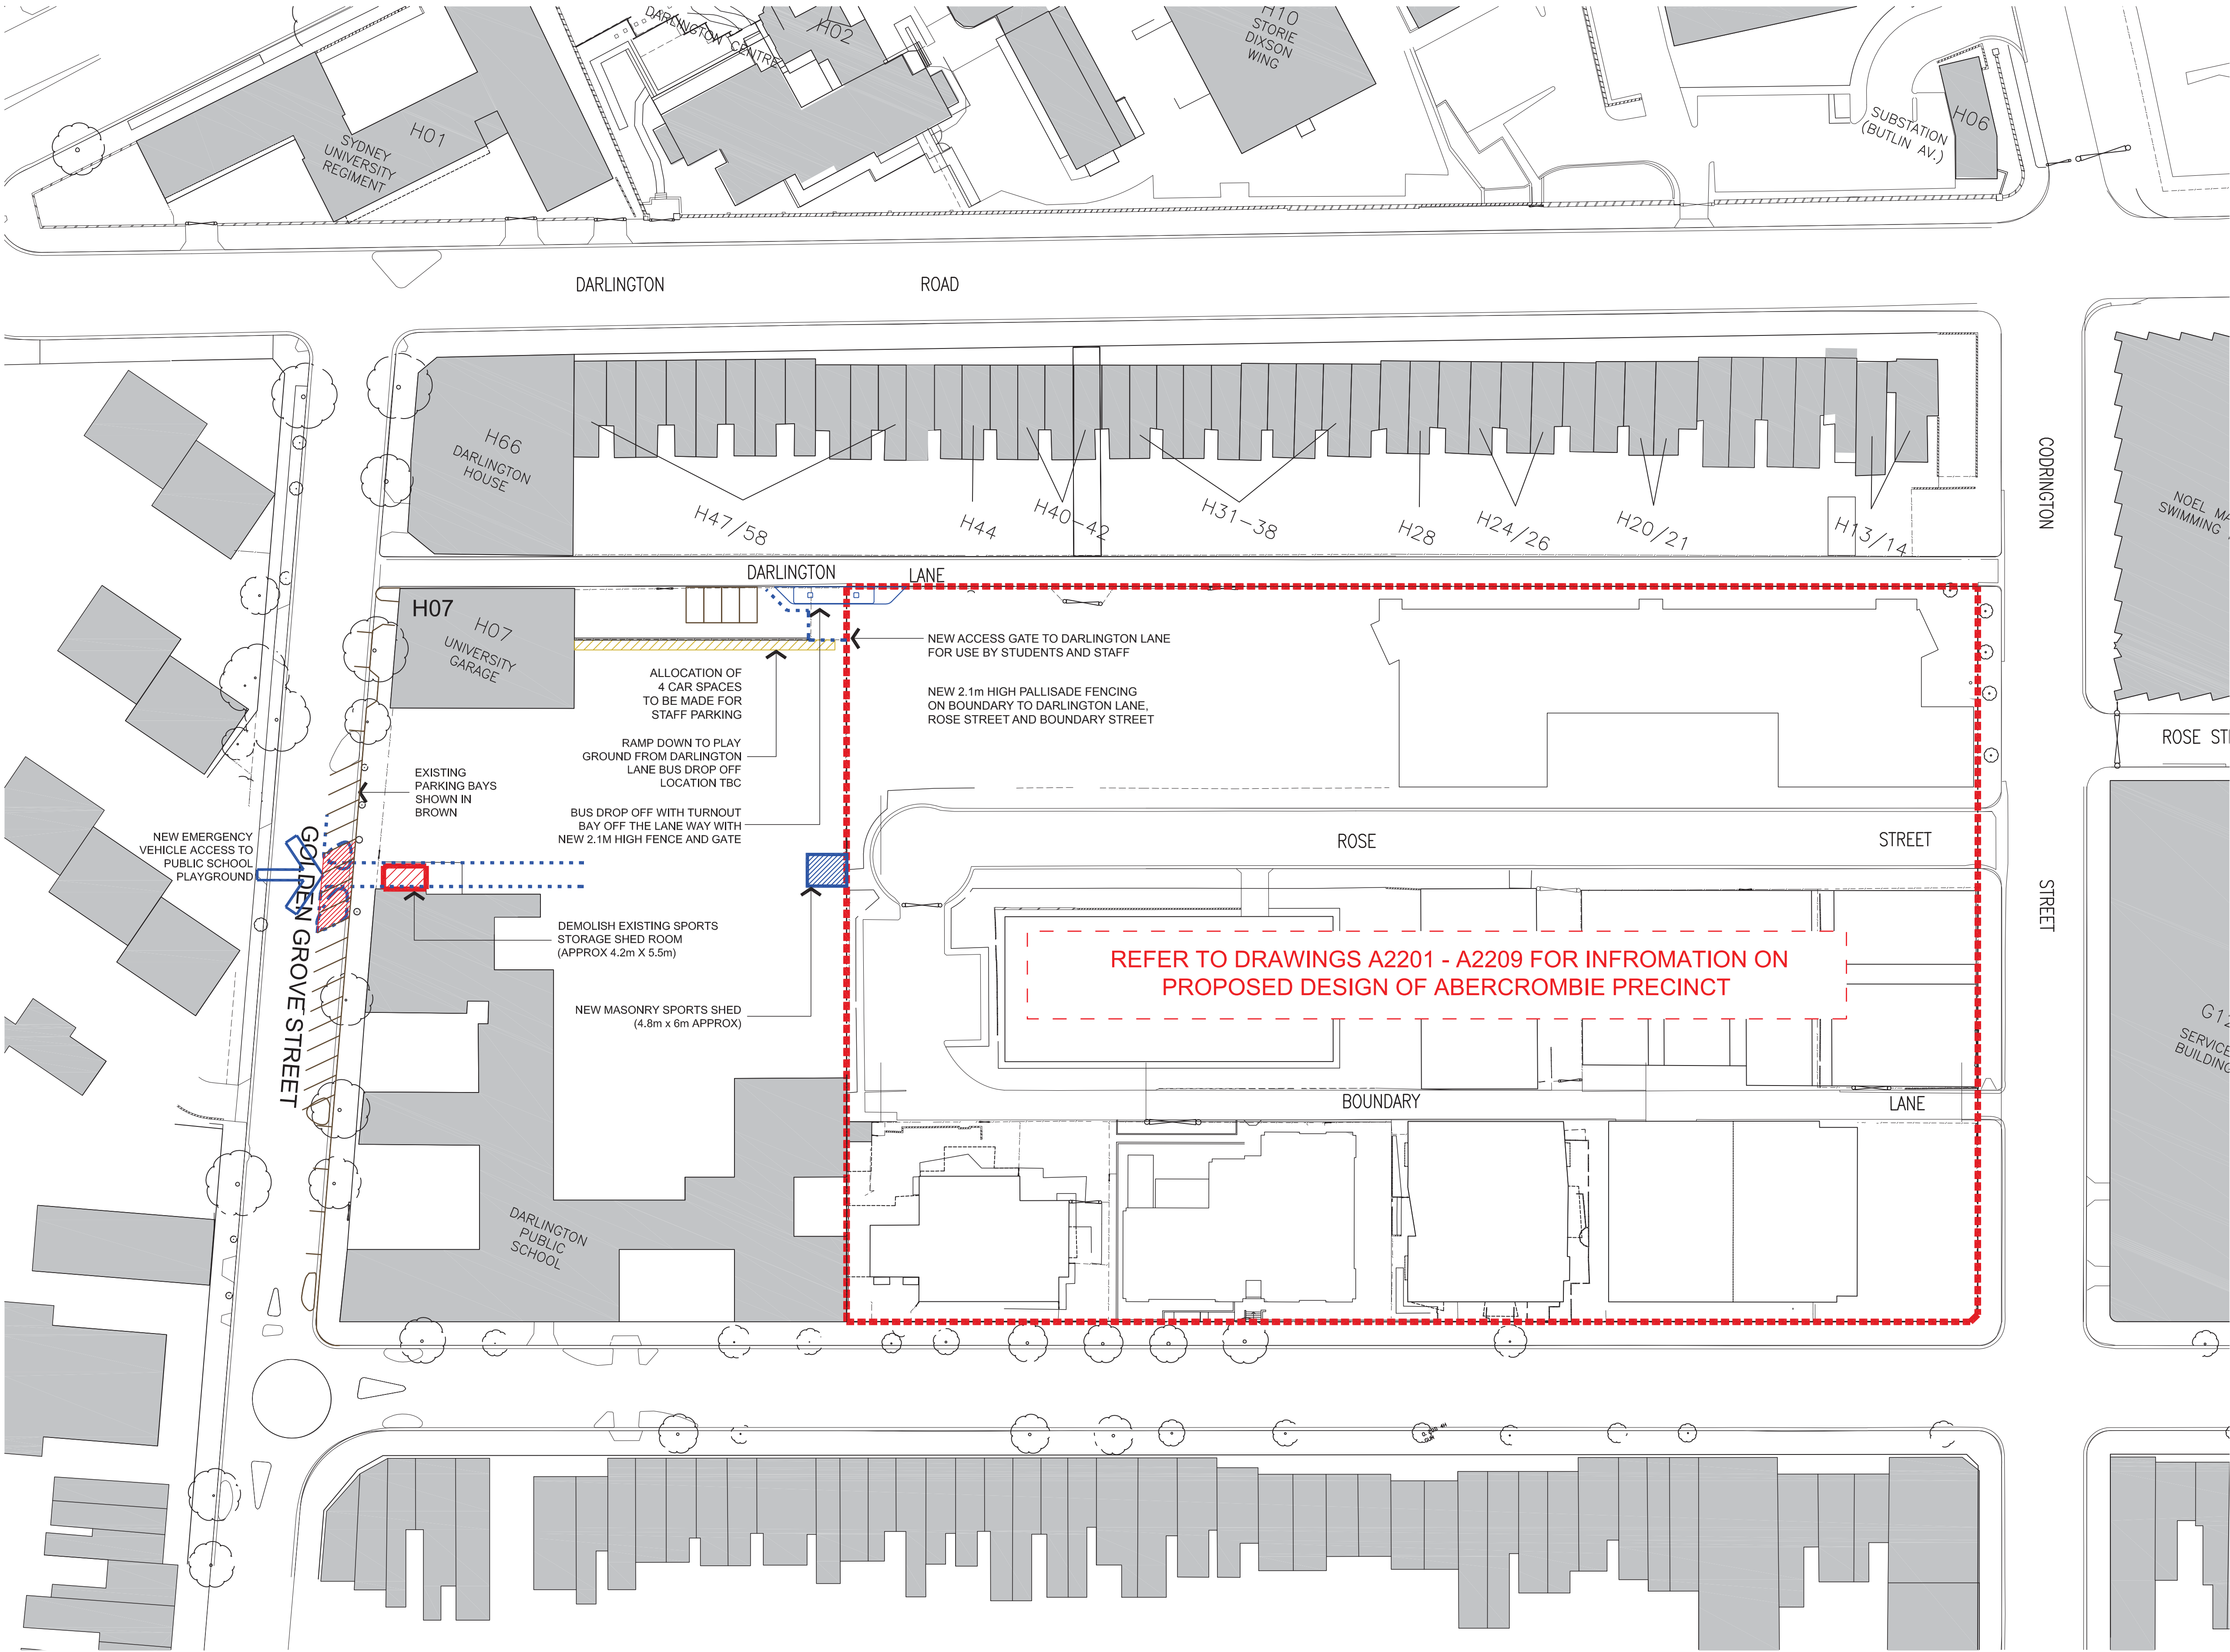

- notes:
- 1. All work areas to be made good post construction / demolition
 - 2. Gardens to be re-instated post construction / demolition
 - 3. Signage to be provided to fences and gates regarding access to the site
 - 3. Lighting to be provided as required

1	PART 3A SUBMISSION	13.12.10	GS
Rev	Description	Date	App'd
Client	UNIVERSITY OF SYDNEY		

Project
ABERCROMBIE PRECINCT
REDEVELOPMENT

WOODS BAGOT
AUSTRALIA
ASIA
MIDDLE EAST
EUROPE
NORTH AMERICA

Drawing title
DARLINGTON PUBLIC
SCHOOL WORKS

Date generated	Checked	Approved	
03/2011	TH	GS	
Scale			
1:500			
@ A1 sheet size			

Project number	2-20-1874	Drawing number	A1006	Revision	1
Status	PART 3A SUBMISSION				

