



Copyright
WOODS BAGOT

Notes
CONTRACTOR MUST VERIFY ALL DIMENSIONS ON SITE BEFORE COMMENCING
WORK OR PREPARING WORKSHOP DRAWINGS. DO NOT SCALE DRAWING.

SCALE BAR
0m 5m 10m 15m 20m

LEGEND

- Teaching
- Office
- Cafe/ Restaurant
- Stairs/ Circulation
- Plant/ Services
- Student Accommodation
- Existing Building

3	AMENDED PART 3A APPLICATION	10/03/11	GS
1	AMENDED PART 3A APPLICATION	25/02/11	GS
1	TEST OF ADEQUACY APPLICATION	13/12/10	GS


Rev	Description	Date	App'd
Client	UNIVERSITY OF SYDNEY		
Project	ABERCROMBIE PRECINCT REDEVELOPMENT		

WOODS BAGOT AUSTRALIA
MIDDLE EAST
EUROPE
NORTH AMERICA

Drawing title
BASEMENT FLOOR PLAN

Date generated 02/2011	Checked ---	Approved ---	
Scale 1:250 scale @ A1	50mm on original		

Project number 2-20-1874	Drawing number A2201	Revision 3
Status PART 3A APPLICATION		

 

LEGEND

- Teaching
- Office
- Cafe/ Restaurant
- Stairs/ Circulation
- Plant/ Services
- Student Accommodation
- Existing Building

3	AMENDED PART 3A APPLICATION	10/03/11 GS
2	AMENDED PART 3A APPLICATION	27/02/11 GS
1	TEST OF ADEQUACY APPLICATION	13/12/10 GS
Rev	Description	Date App'd

Client
UNIVERSITY OF SYDNEY


Project
ABERCROMBIE PRECINCT
REDEVELOPMENT


**WOODS
BAGOT** AUSTRALIA
ASIA
MIDDLE EAST
EUROPE
NORTH AMERICA

Drawing title
GROUND FLOOR PLAN

Date generated
02/2011
Scale
1:250
scale @ A1
50mm on original

Project number
2-20-1874
Drawing number
A2202
Revision
3
PART 3A APPLICATION

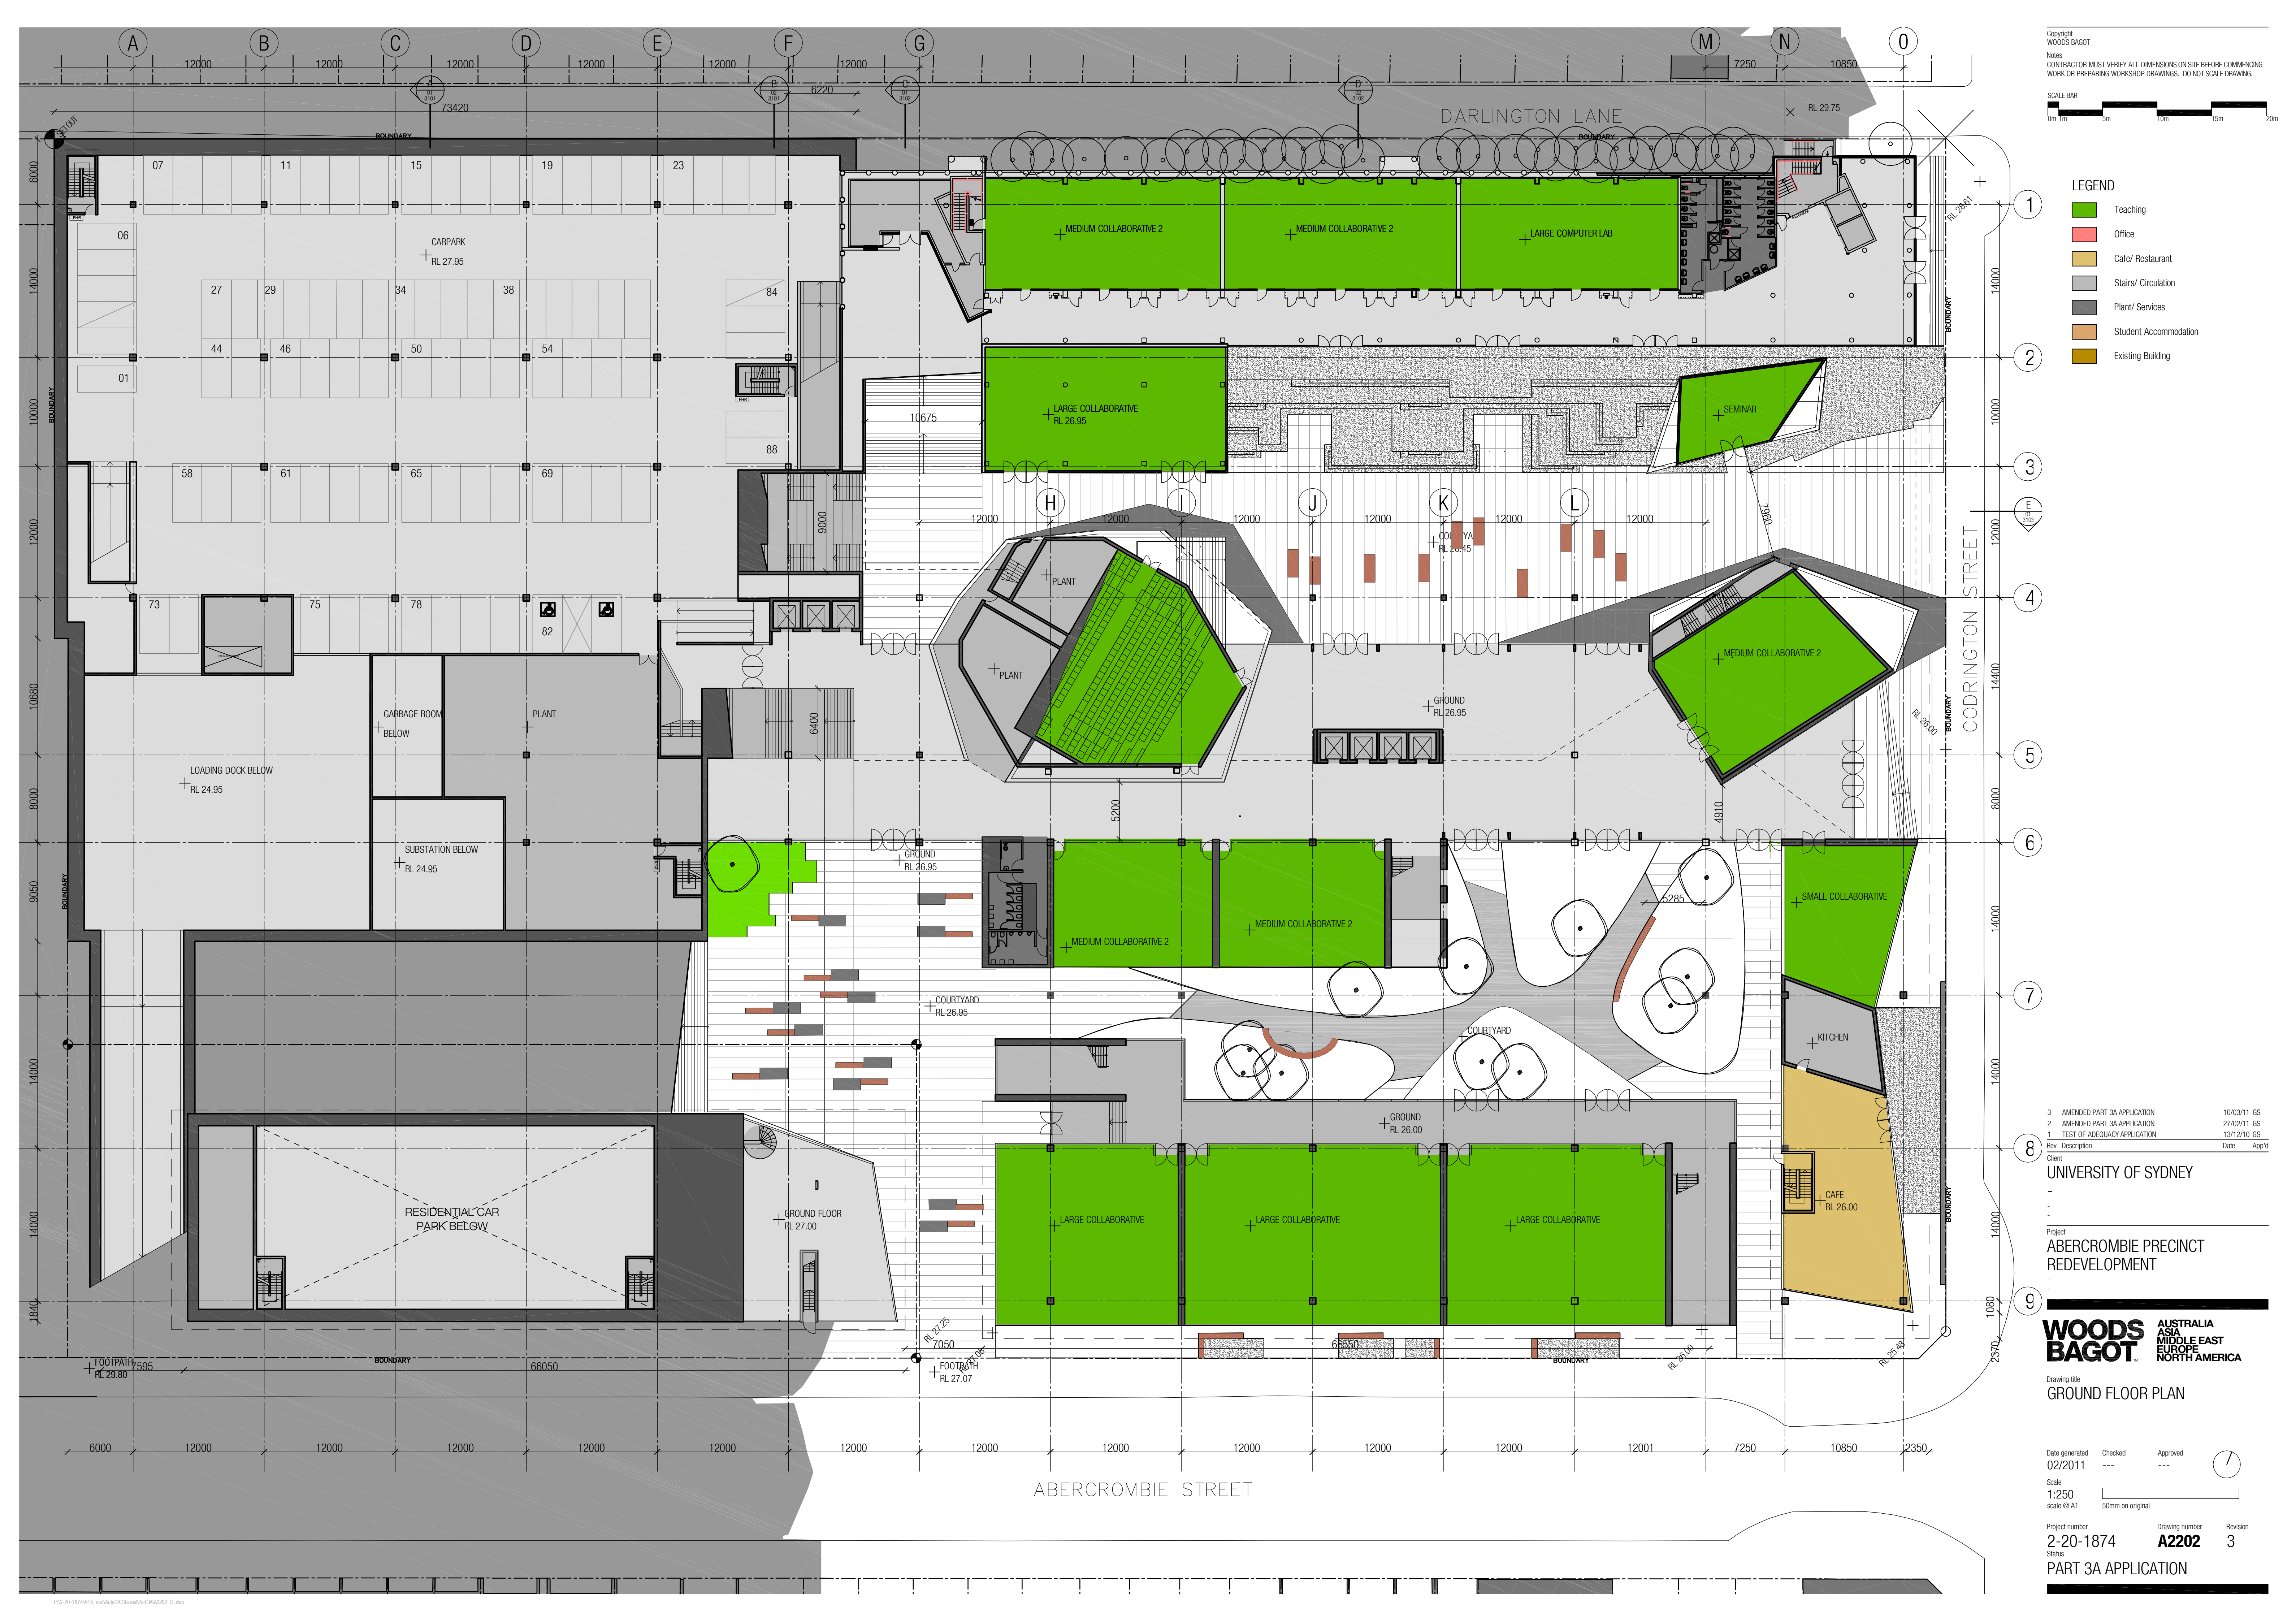

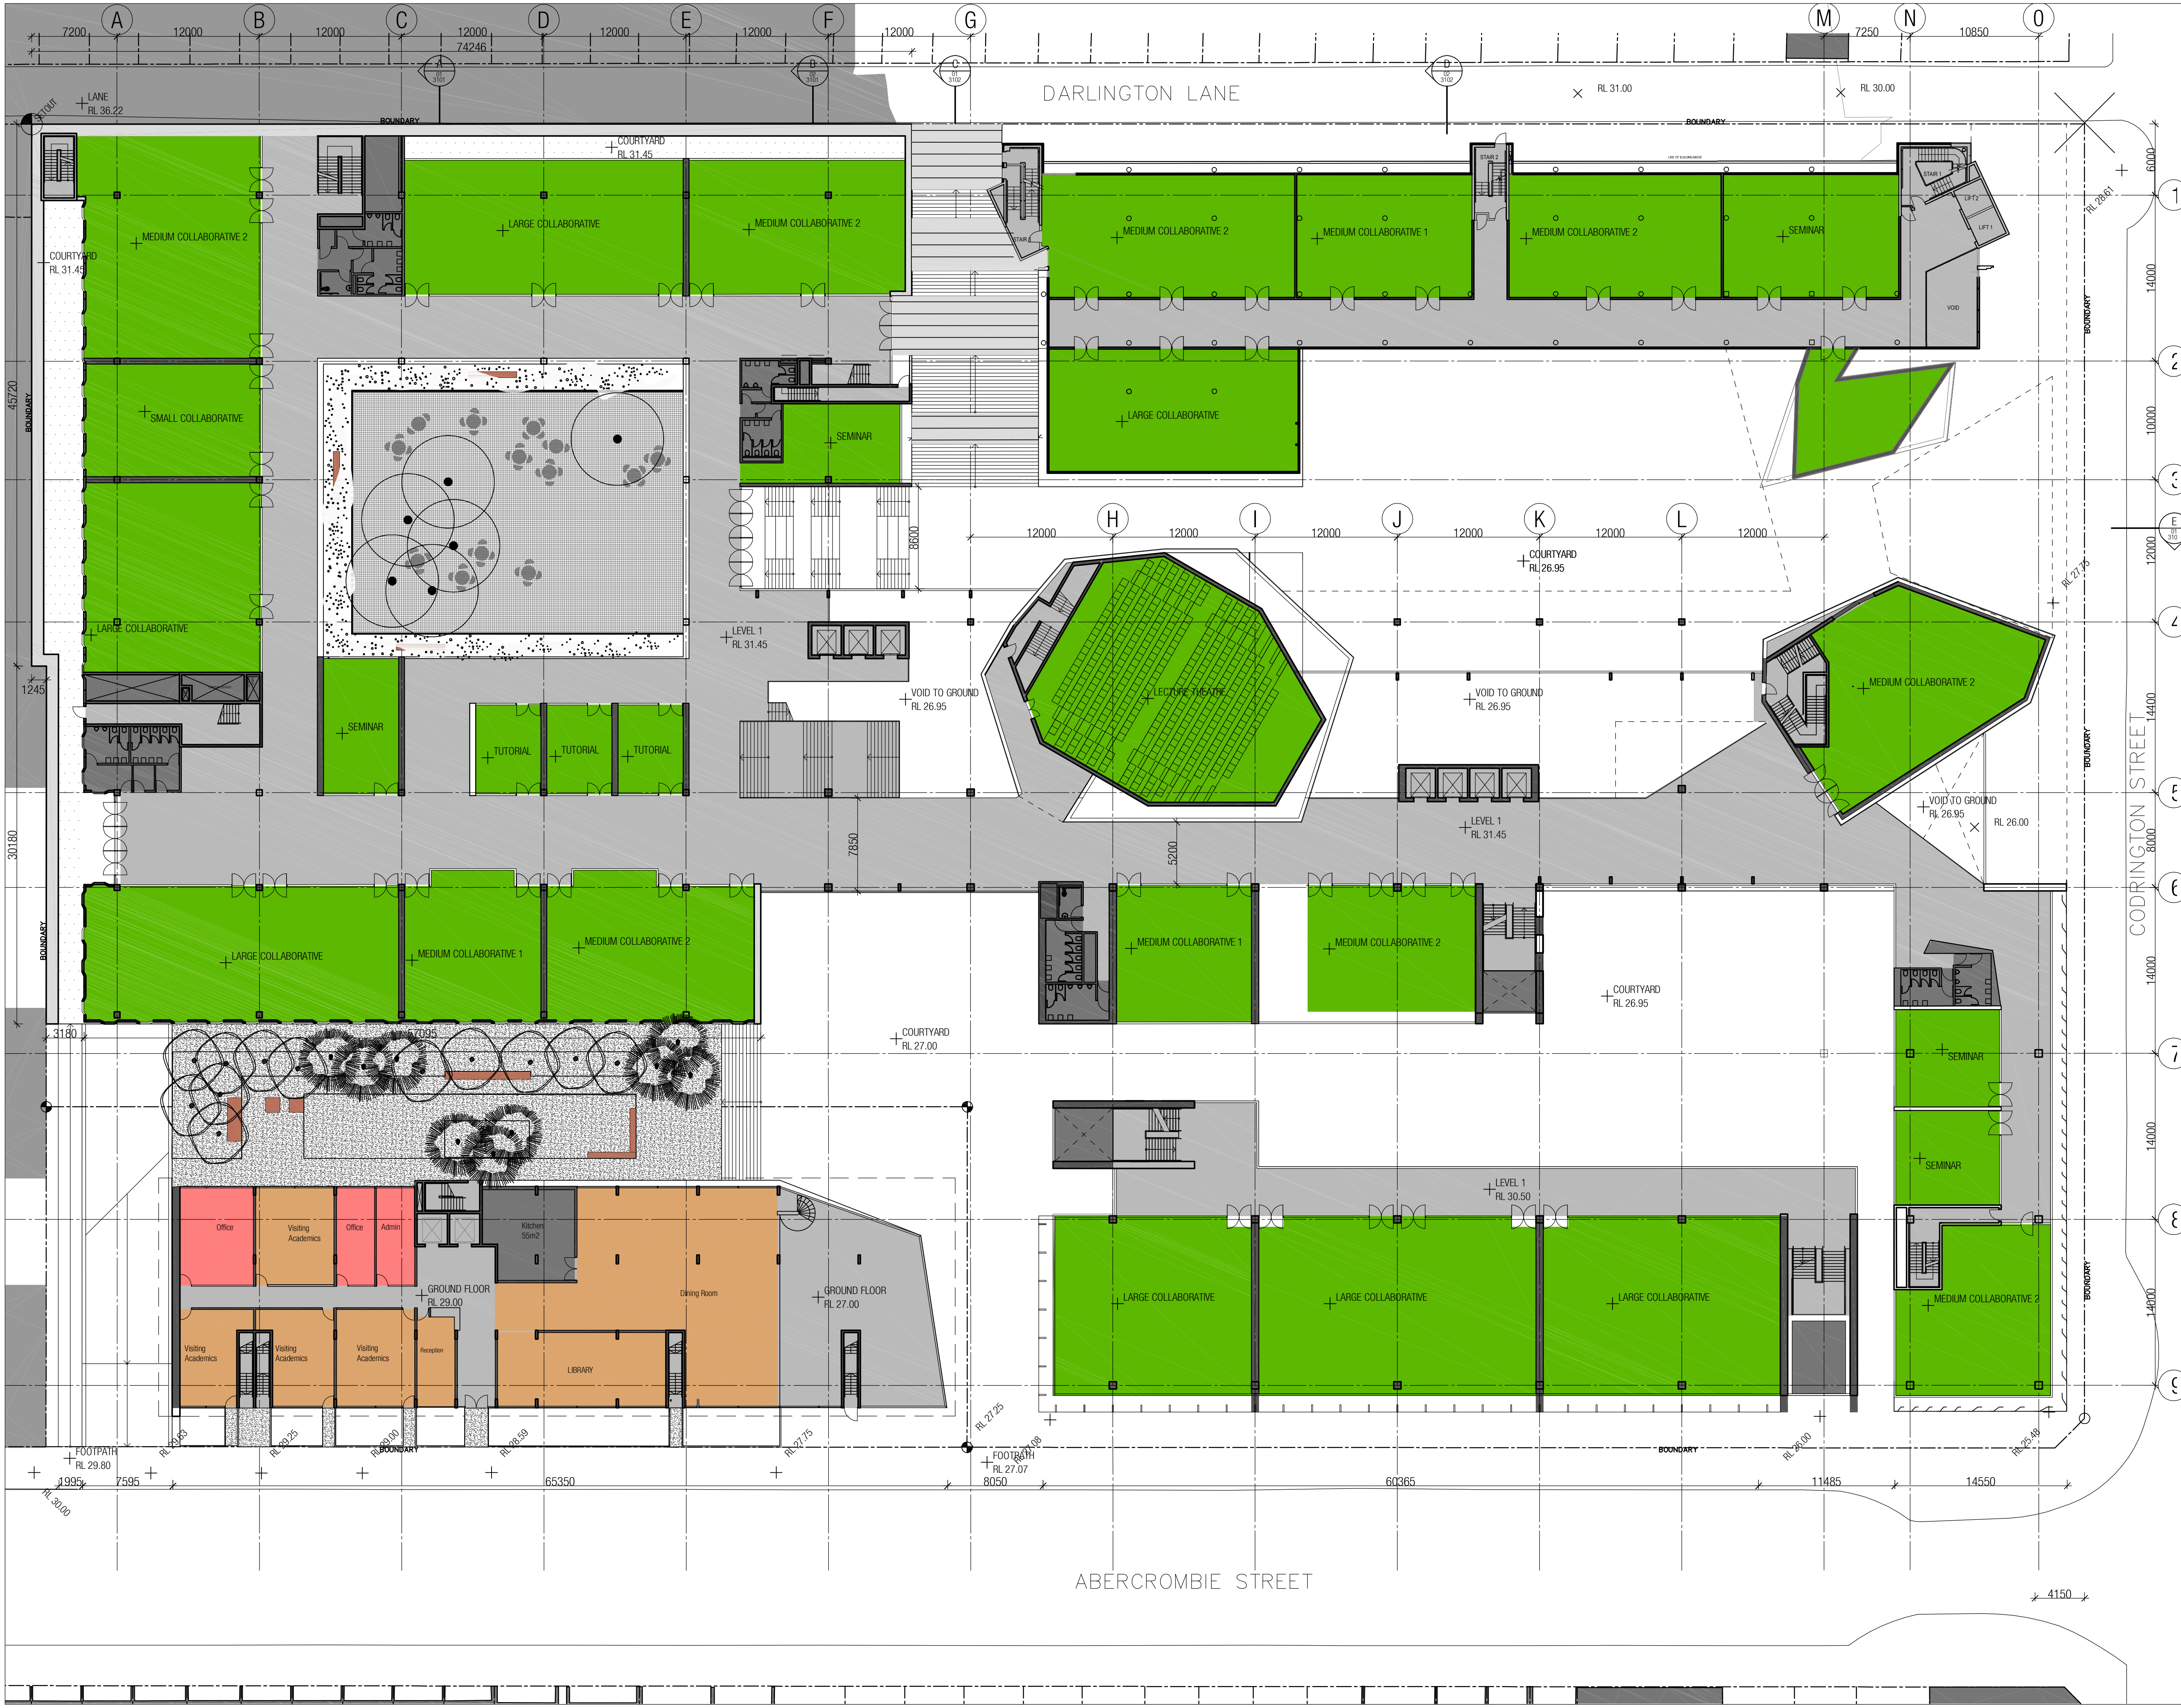

Copyright
WOODS BAGOT

Notes
CONTRACTOR MUST VERIFY ALL DIMENSIONS ON SITE BEFORE COMMENCING
WORK OR PREPARING WORKSHOP DRAWINGS. DO NOT SCALE DRAWING.

SCALE BAR
0m 5m 10m 15m 20m

LEGEND

- Teaching
- Office
- Cafe/ Restaurant
- Stairs/ Circulation
- Plant/ Services
- Student Accommodation
- Existing Building

3	AMENDED PART 3A APPLICATION	10/11/03 GS
2	AMENDED PART 3A APPLICATION	25/02/11 GS
1	TEST OF ADEQUACY APPLICATION	13/12/10 GS

Rev Description Date App'd

Client
UNIVERSITY OF SYDNEY

Project
ABERCROMBIE PRECINCT
REDEVELOPMENT

WOODS BAGOT AUSTRALIA
ASIA
MIDDLE EAST
EUROPE
NORTH AMERICA

Drawing title
PLAN
LEVEL 1

Date generated
02/2011

Scale
1:250
scale @ A1

50mm on original

Project number
2-20-1874

Drawing number
A2203

Revision
3

Part 3A APPLICATION



- LEGEND**
- Teaching
 - Office
 - Cafe/ Restaurant
 - Stairs/ Circulation
 - Plant/ Services
 - Student Accommodation
 - Existing Building

3	AMENDED PART 3A APPLICATION	10/03/11 GS
2	AMENDED PART 3A APPLICATION	25/02/11 GS
1	TEST OF ADEQUACY APPLICATION	13/12/10 GS

Rev Description Date App'd

Client

UNIVERSITY OF SYDNEY

Project

ABERCROMBIE PRECINCT

REDEVELOPMENT

Drawing title

PLAN

LEVEL 2

Date generated

02/2011

Scale

1:250

scale @ A1

50mm on original

Project number

2-20-1874

Status

PART 3A APPLICATION


Drawing number

A2204

Revision

3

Part 3A Application

 

LEGEND

- Teaching
- Office
- Cafe/ Restaurant
- Stairs/ Circulation
- Plant/ Services
- Student Accommodation
- Existing Building

3	AMENDED PART 3A APPLICATION	10/03/11	GS
2	AMENDED PART 3A APPLICATION	25/02/11	GS
1	TEST OF ADEQUACY APPLICATION	13/12/10	GS
Rev	Description	Date	App'd

Client
UNIVERSITY OF SYDNEY

Project
ABERCROMBIE PRECINCT
REDEVELOPMENT

**WOODS
BAGOT** AUSTRALIA
ASIA
MIDDLE EAST
EUROPE
NORTH AMERICA

Drawing title
PLAN
LEVEL 3

Date generated
02/2011

Checked

Approved



Scale
1:250
scale @ A1

50mm on original

Project number

2-20-1874


Drawing number


A2205

Revision

3

Part 3A APPLICATION

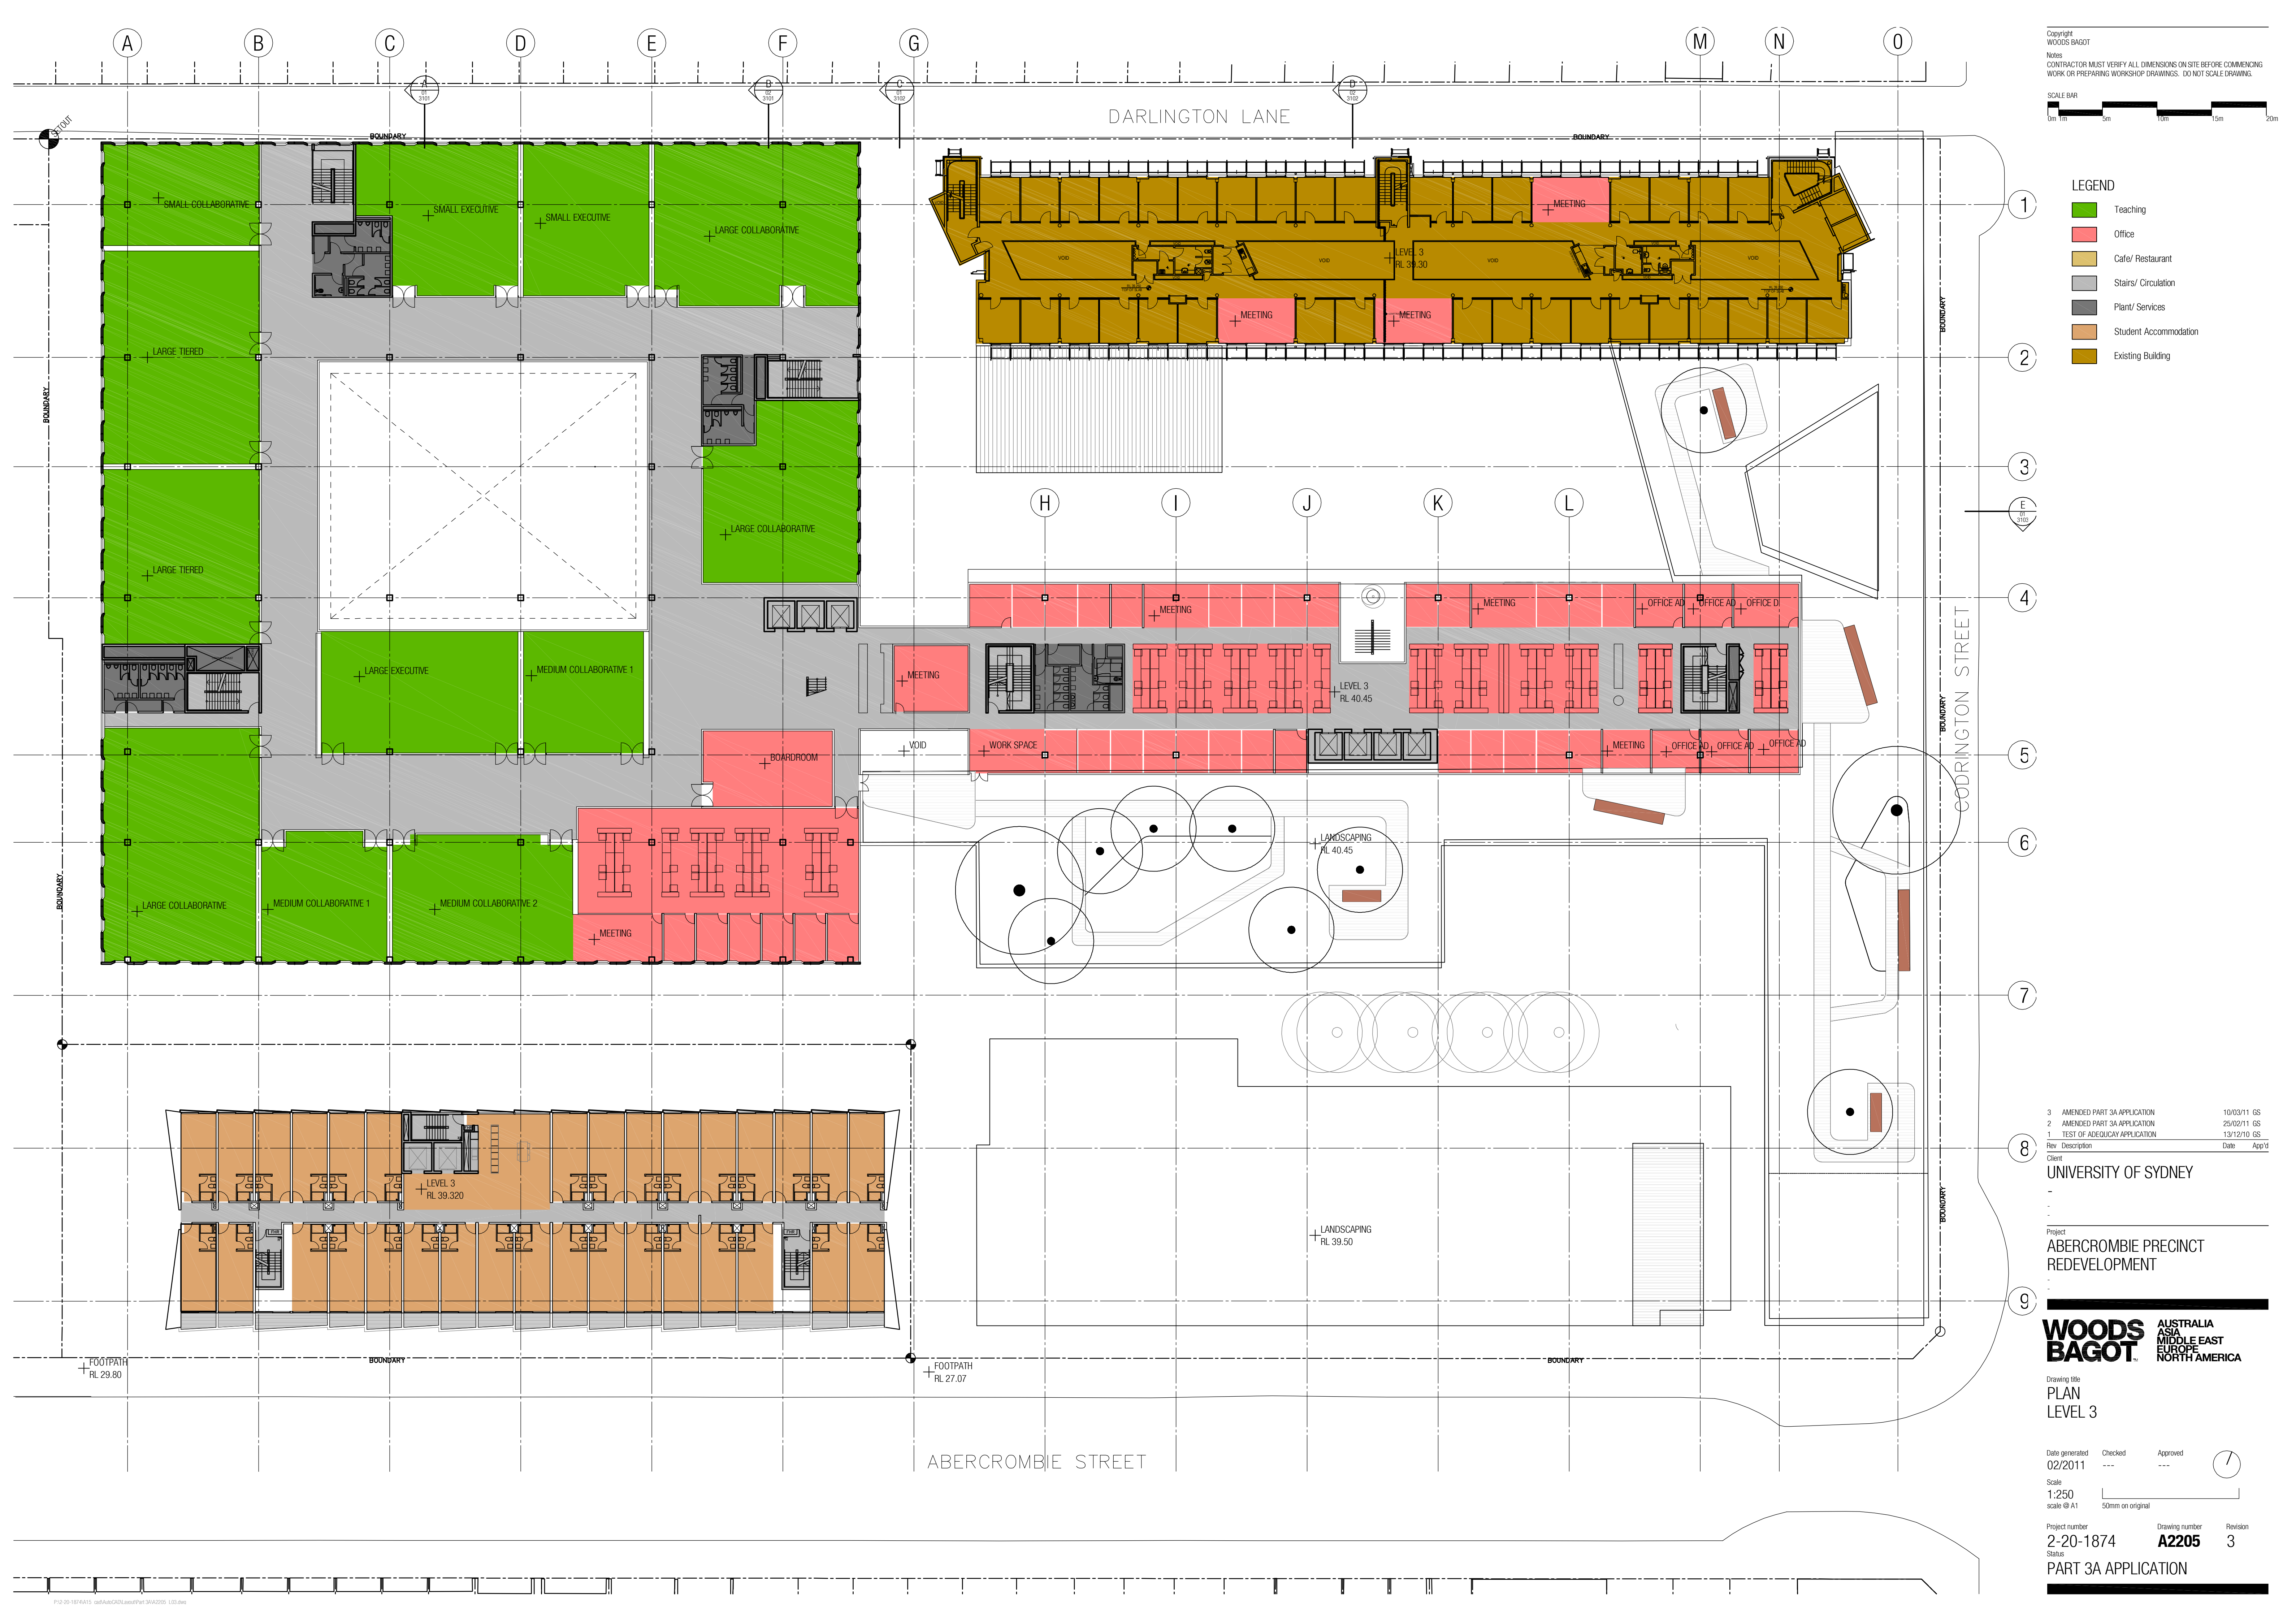

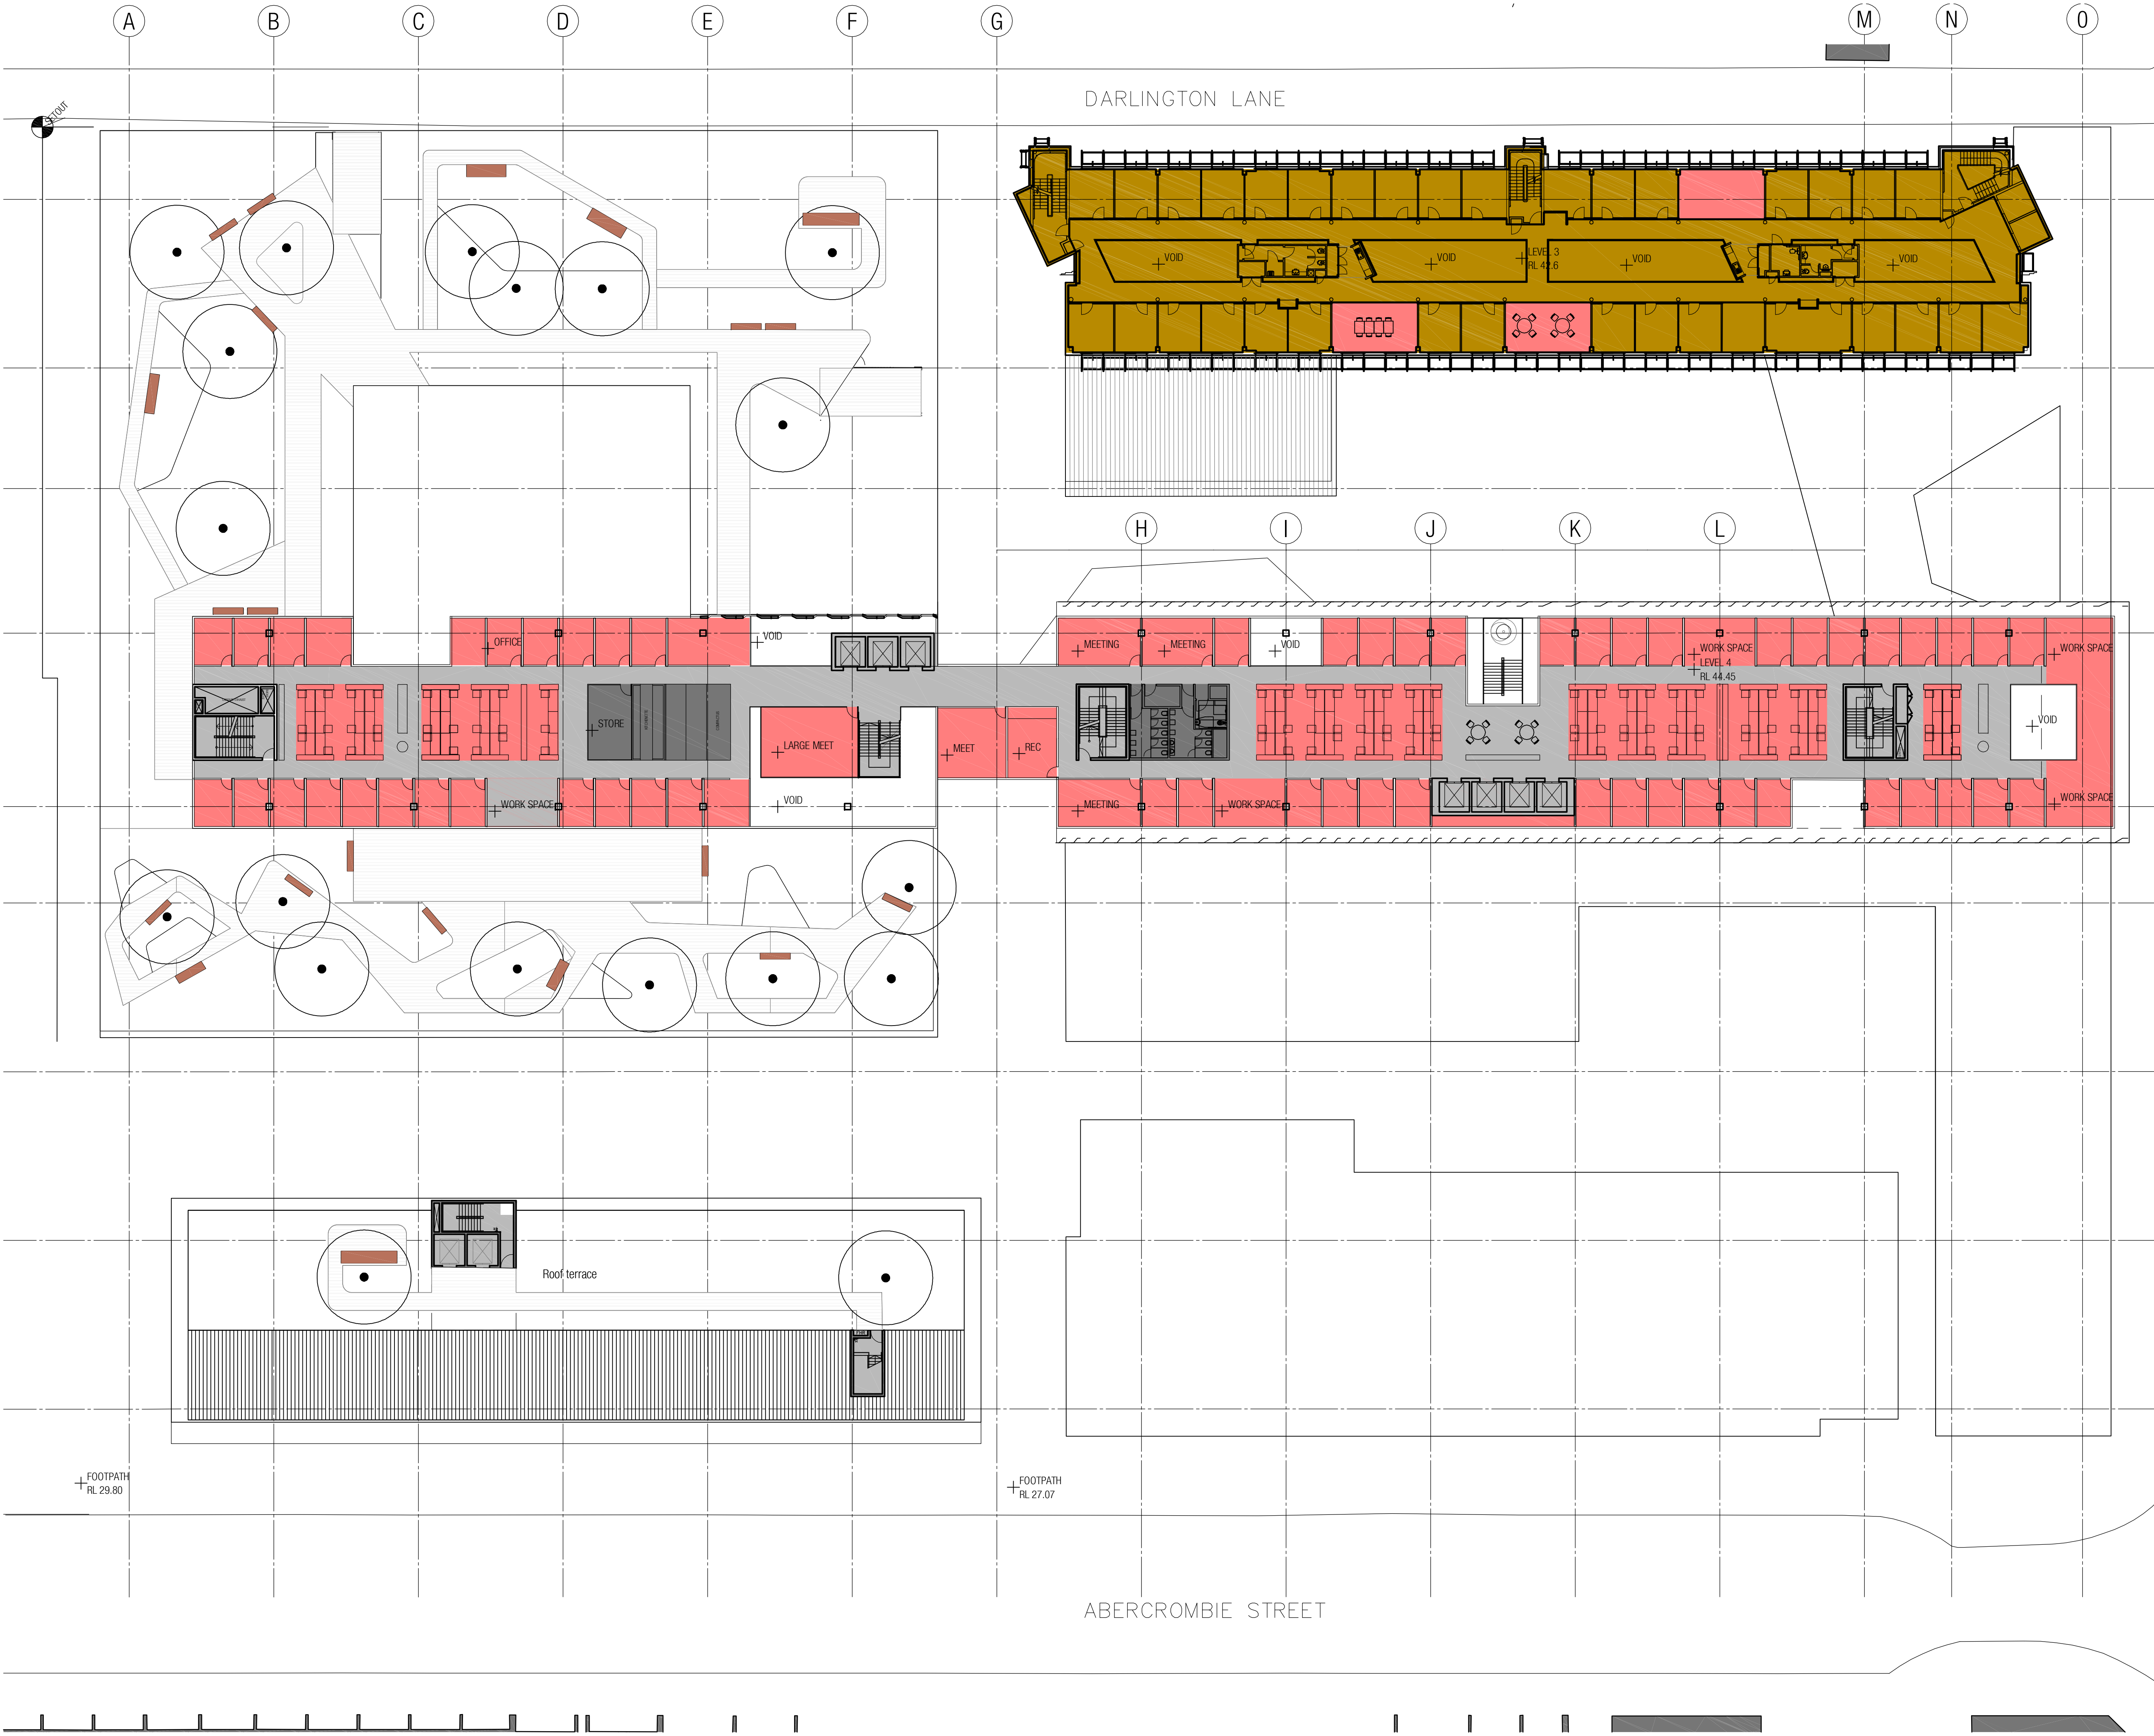

Copyright
WOODS BAGOT

Notes
CONTRACTOR MUST VERIFY ALL DIMENSIONS ON SITE BEFORE COMMENCING
WORK OR PREPARING WORKSHOP DRAWINGS. DO NOT SCALE DRAWING.

SCALE BAR
0m 1m 5m 10m 15m 20m

LEGEND

- Teaching
- Office
- Cafe/ Restaurant
- Stairs/ Circulation
- Plant/ Services
- Student Accommodation
- Existing Building

3	AMENDED PART 3A APPLICATION	10/03/11	GS
2	AMENDED PART 3A APPLICATION	25/02/11	GS
1	TEST OF ADEQUACY APPLICATION	13/12/10	GS

Rev Description Date App'd

Client
UNIVERSITY OF SYDNEY

Project
ABERCROMBIE PRECINCT
REDEVELOPMENT

WOODS BAGOT AUSTRALIA
ASIA
MIDDLE EAST
EUROPE
NORTH AMERICA

Drawing title
**PLAN
LEVEL 4**

Date generated 02/2011	Checked ---	Approved ---
---------------------------	----------------	-----------------


Scale
1:200
scale @ A1

Project number
2-20-1874

Drawing number
A2206

Revision
3

Status
PART 3A APPLICATION

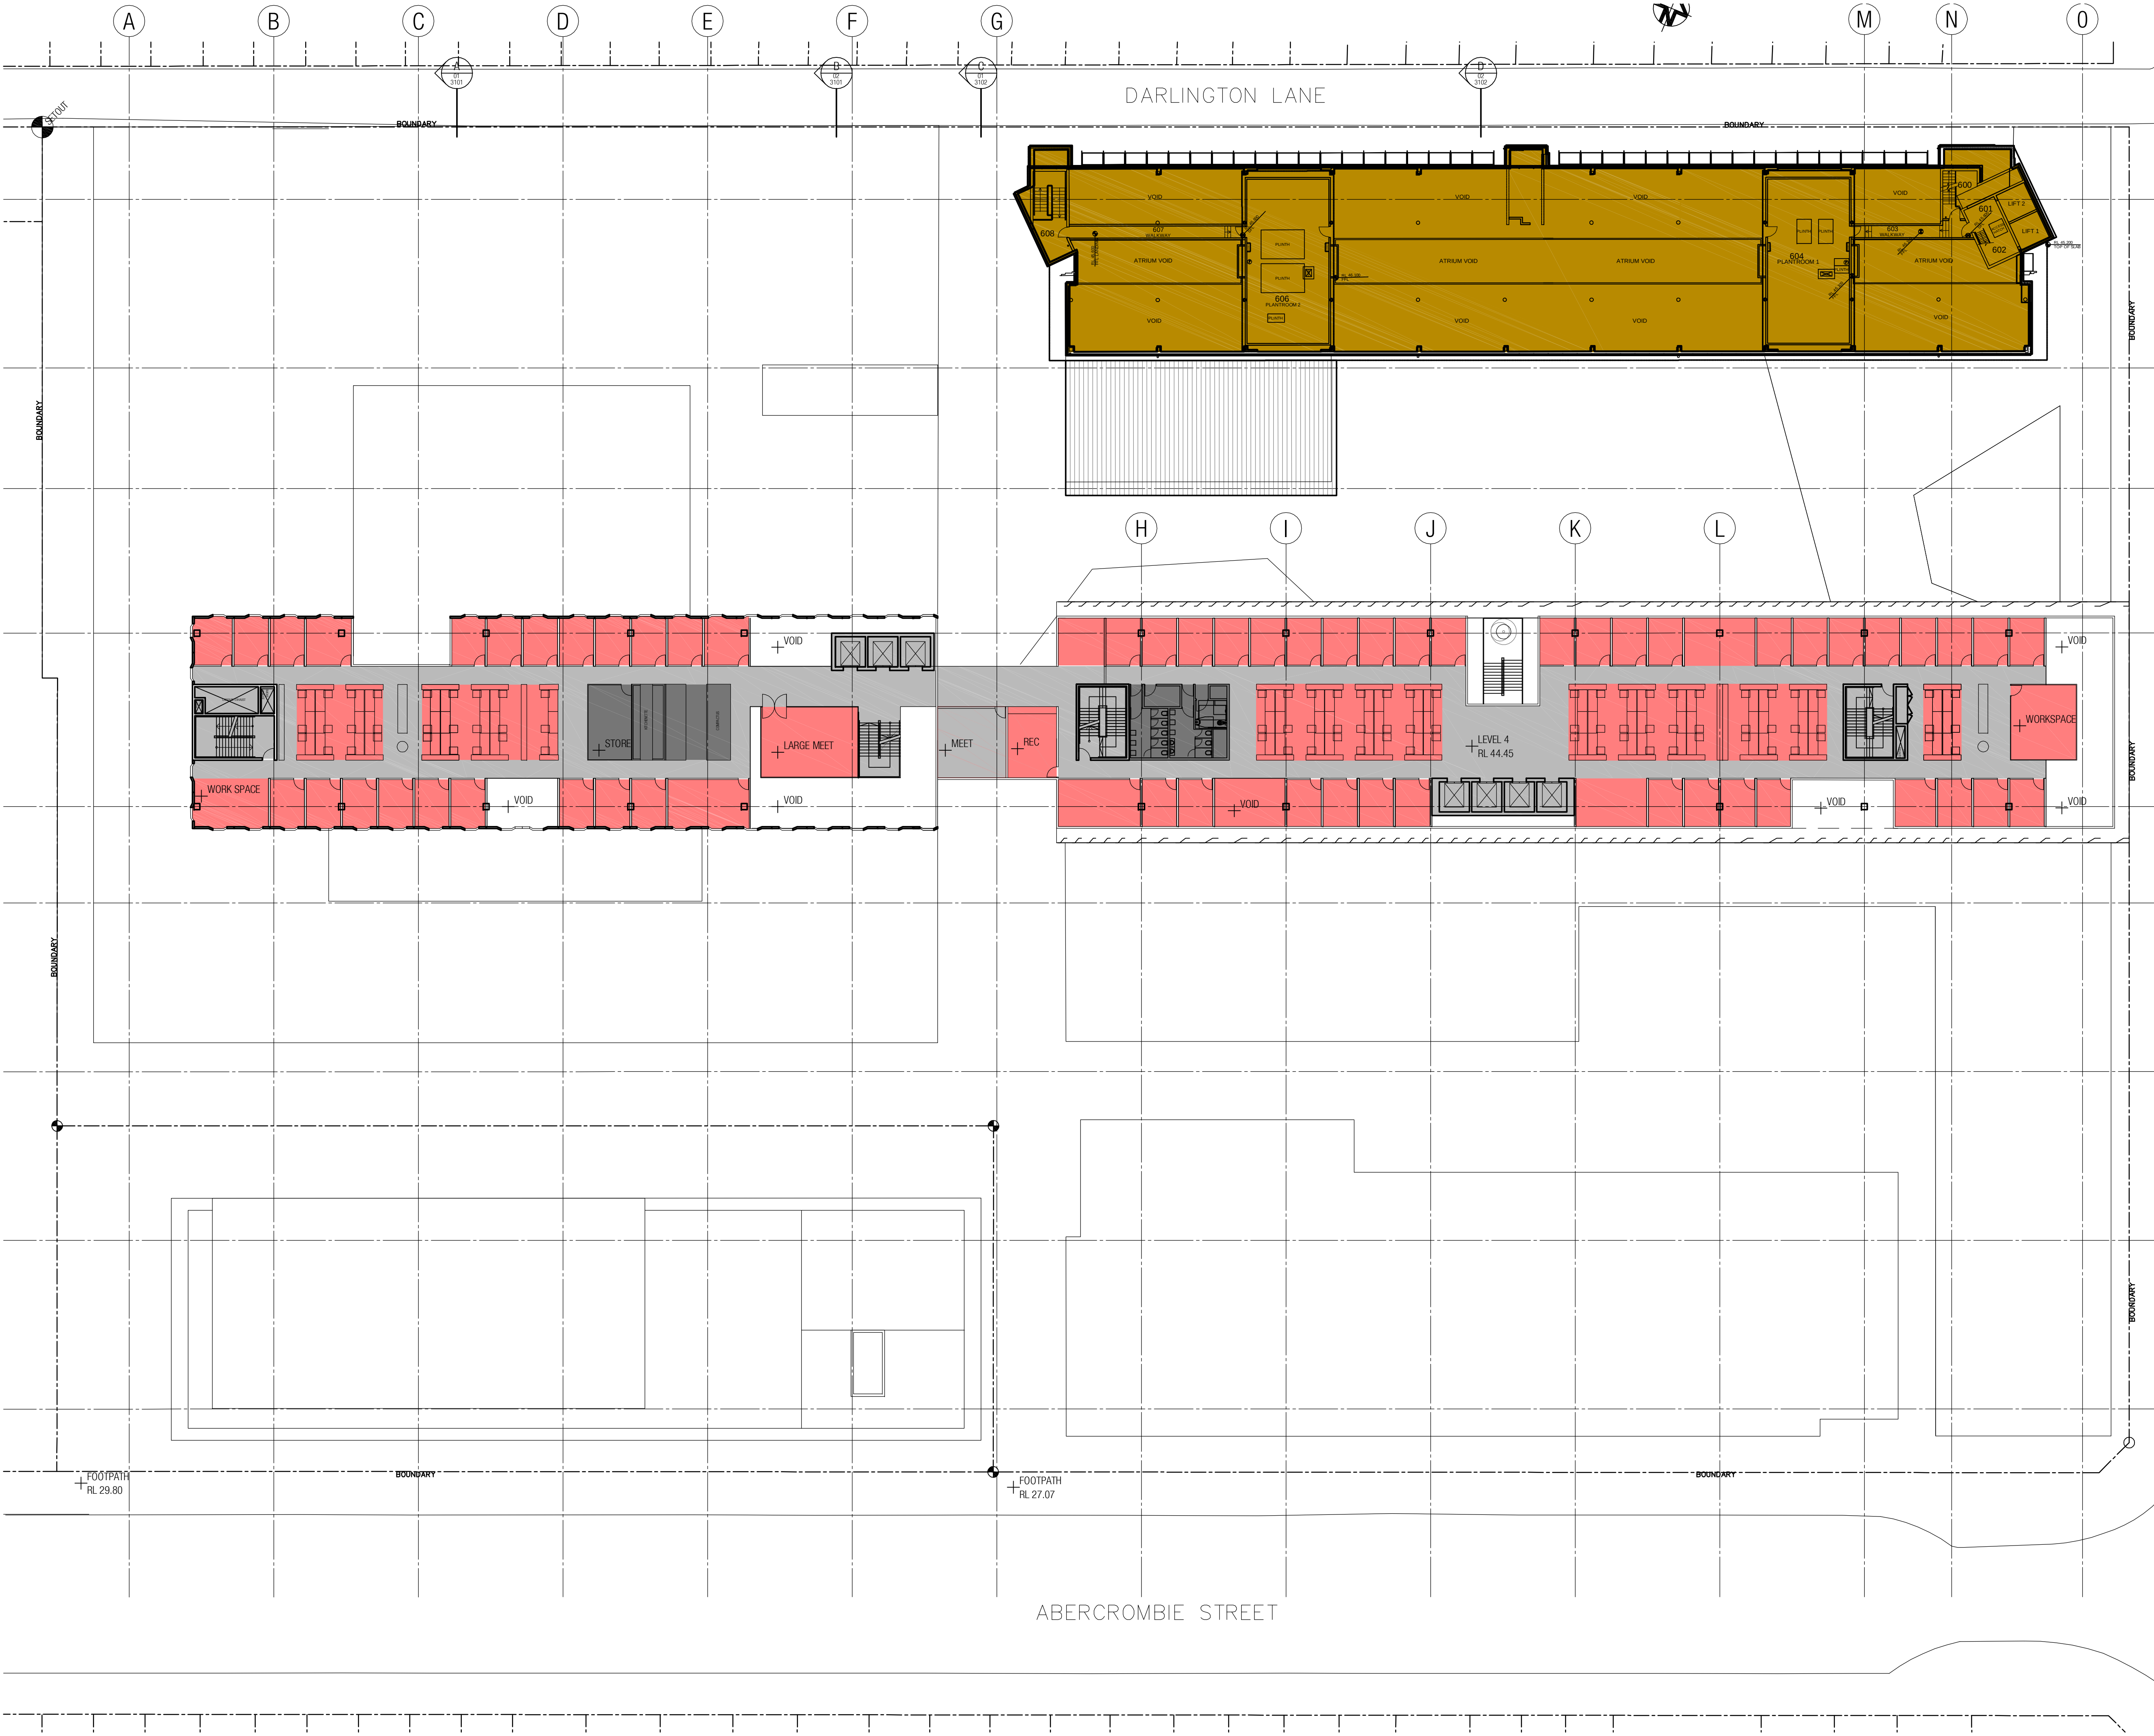

Copyright
WOODS BAGOT

Notes
CONTRACTOR MUST VERIFY ALL DIMENSIONS ON SITE BEFORE COMMENCING
WORK OR PREPARING WORKSHOP DRAWINGS. DO NOT SCALE DRAWING.

SCALE BAR
0m 5m 10m 15m 20m

LEGEND

- Teaching
- Office
- Cafe/ Restaurant
- Stairs/ Circulation
- Plant/ Services
- Student Accommodation
- Existing Building

3 AMENDED PART 3A APPLICATION 10/03/11 GS
2 AMENDED PART 3A APPLICATION 25/02/11 GS
1 TEST OF ADEQUACY APPLICATION 13/12/10 GS

Rev Description Date App'd

Client
UNIVERSITY OF SYDNEY

Project
ABERCROMBIE PRECINCT
REDEVELOPMENT

WOODS BAGOT AUSTRALIA
ASIA
MIDDLE EAST
EUROPE
NORTH AMERICA

Drawing title
PLAN
LEVEL 5

Date generated
02/2011

Scale
1:250
scale @ A1

Checked


Approved

Project number
2-20-1874

Drawing number
A2207

Revision
3

Status
PART 3A APPLICATION

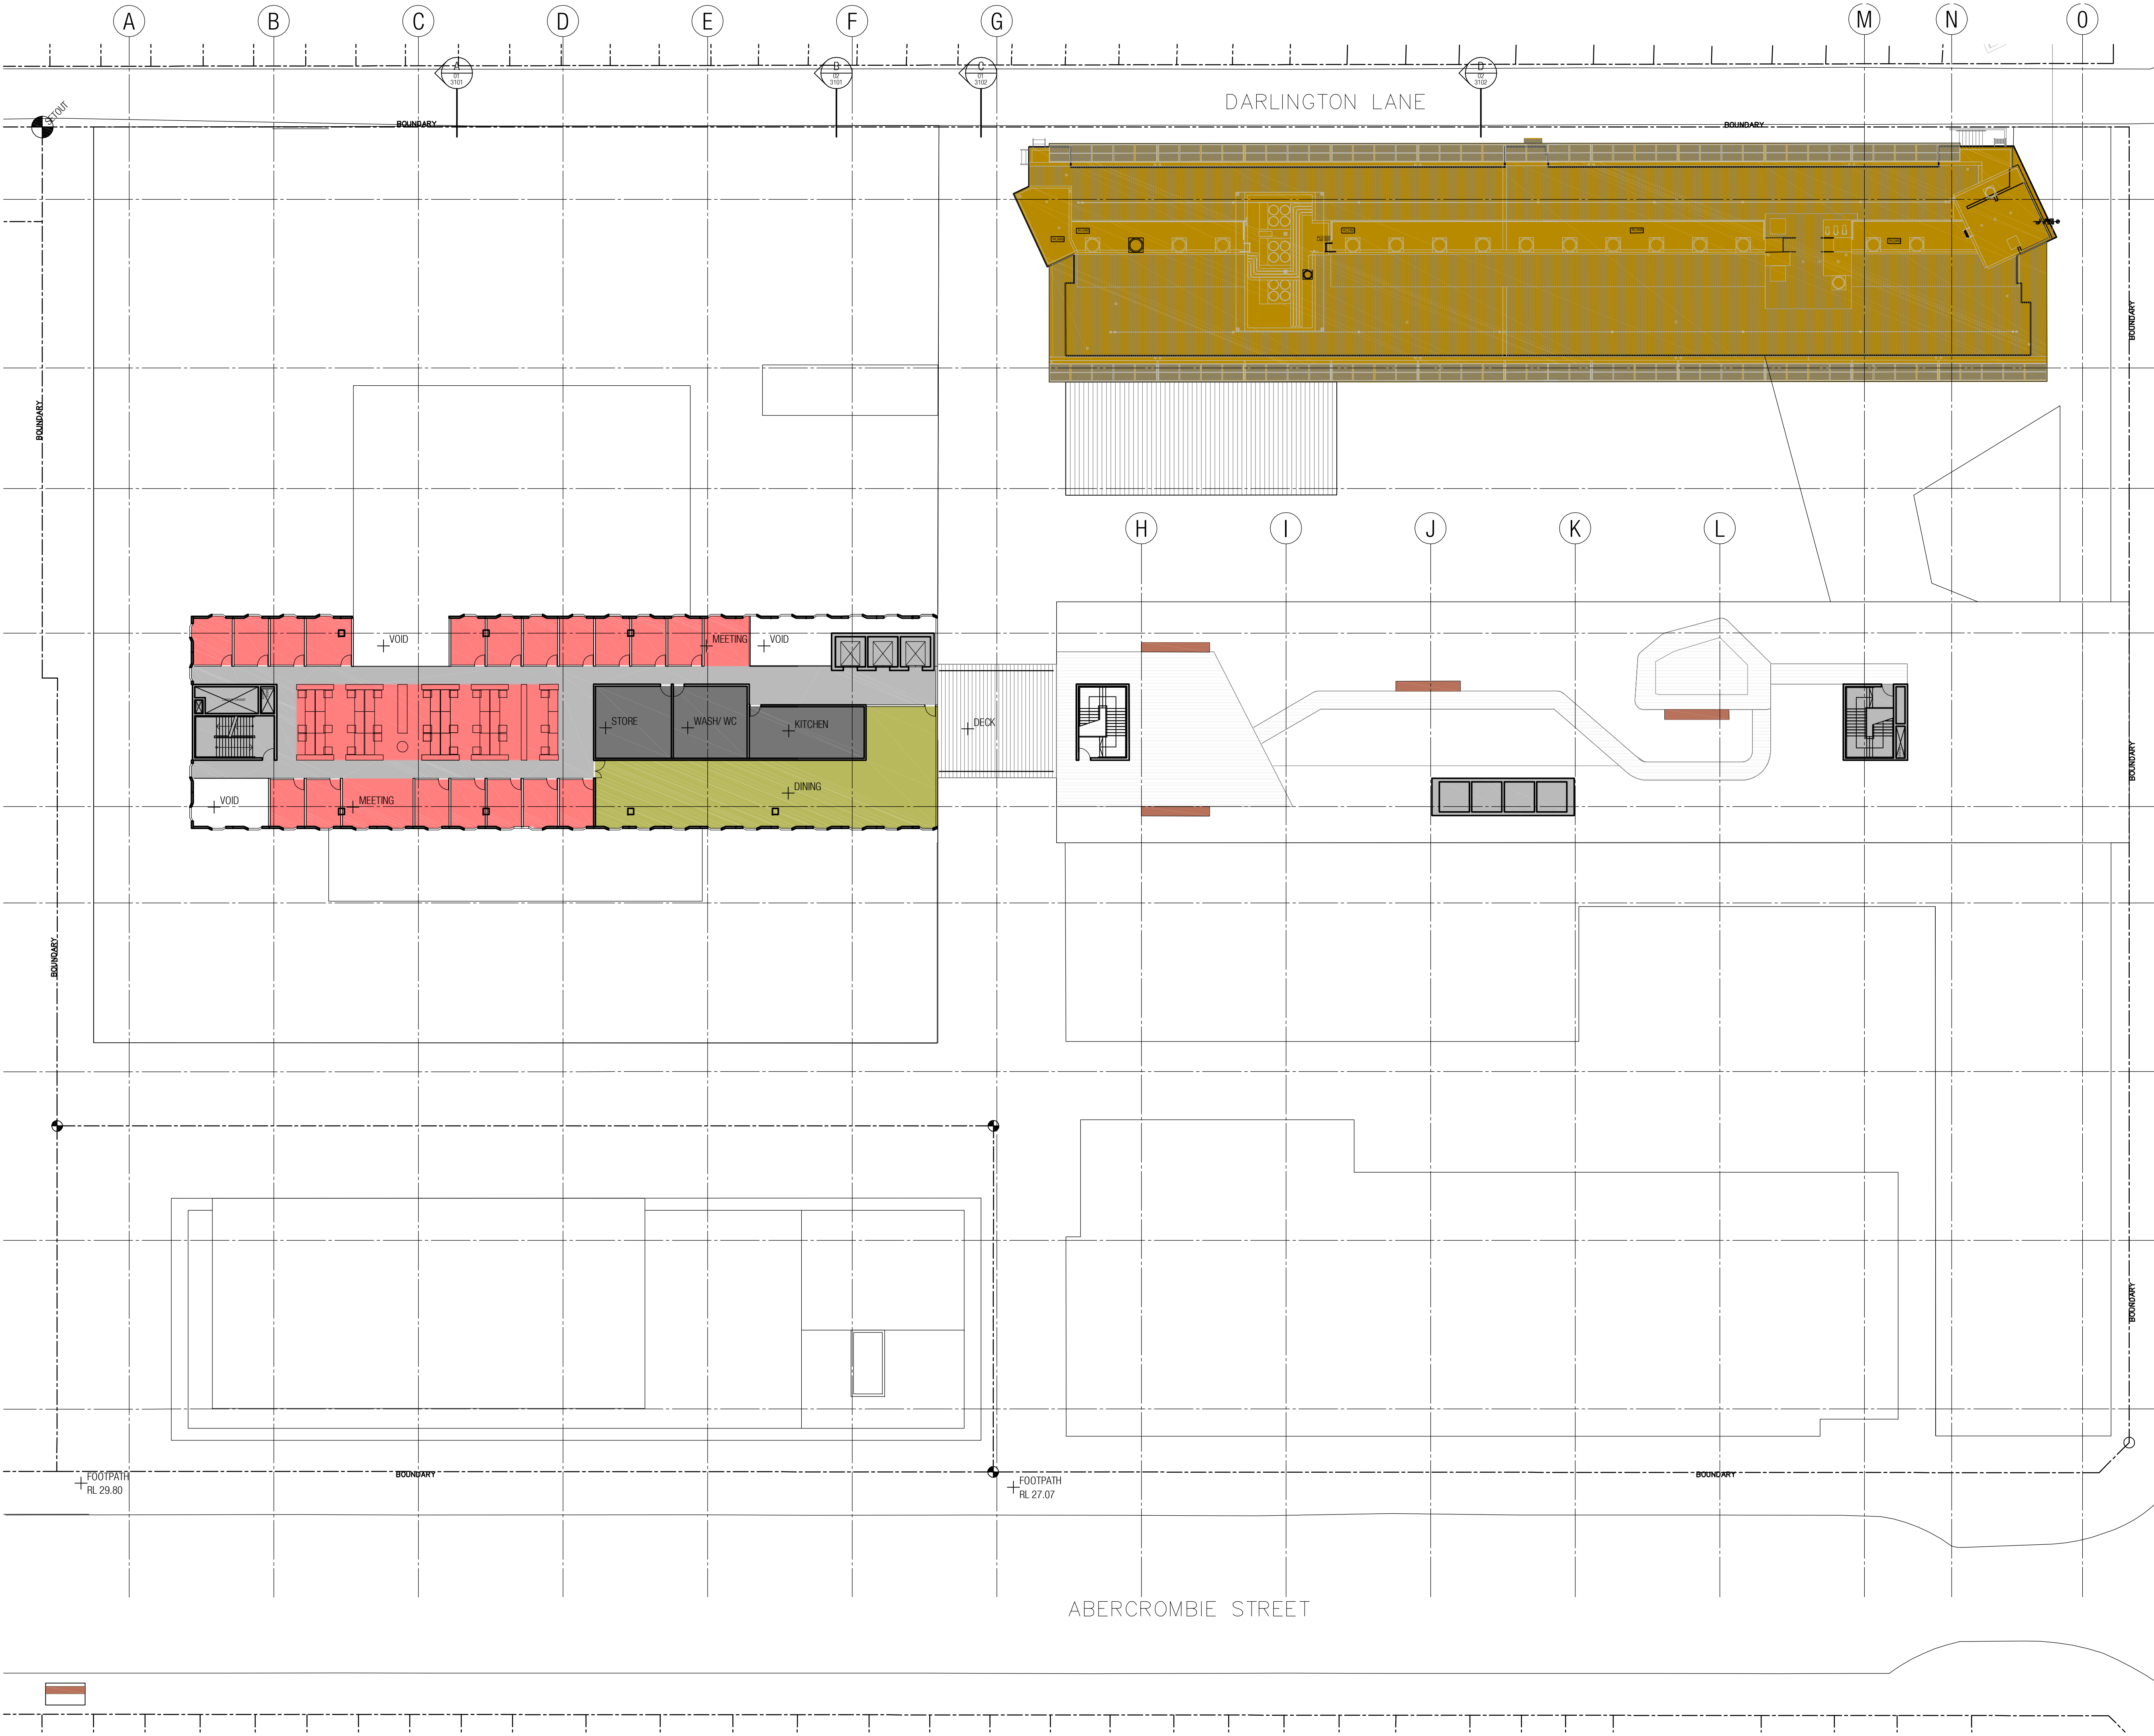

Copyright
WOODS BAGOT

Notes
CONTRACTOR MUST VERIFY ALL DIMENSIONS ON SITE BEFORE COMMENCING
WORK OR PREPARING WORKSHOP DRAWINGS. DO NOT SCALE DRAWING.

SCALE BAR
0m 5m 10m 15m 20m

- LEGEND
- Teaching
 - Office
 - Cafe/ Restaurant
 - Stairs/ Circulation
 - Plant/ Services
 - Student Accommodation
 - Existing Building

3	AMENDED PART 3A APPLICATION	10/03/11	GS
2	AMENDED PART 3A APPLICATION	25/02/11	GS
1	TEST OF ADEQUACY APPLICATION	13/12/10	GS

Rev Description Date App'd

Client
UNIVERSITY OF SYDNEY

Project
ABERCROMBIE PRECINCT
REDEVELOPMENT

WOODS BAGOT AUSTRALIA
ASIA
MIDDLE EAST
EUROPE
NORTH AMERICA

Drawing title
PLAN
LEVEL 6

Date generated
02/2011

Checked

Approved

Scale
1:250
scale @ A1


50mm on original

Project number
2-20-1874

Drawing number
A2208

Revision
3

Status
PART 3A APPLICATION

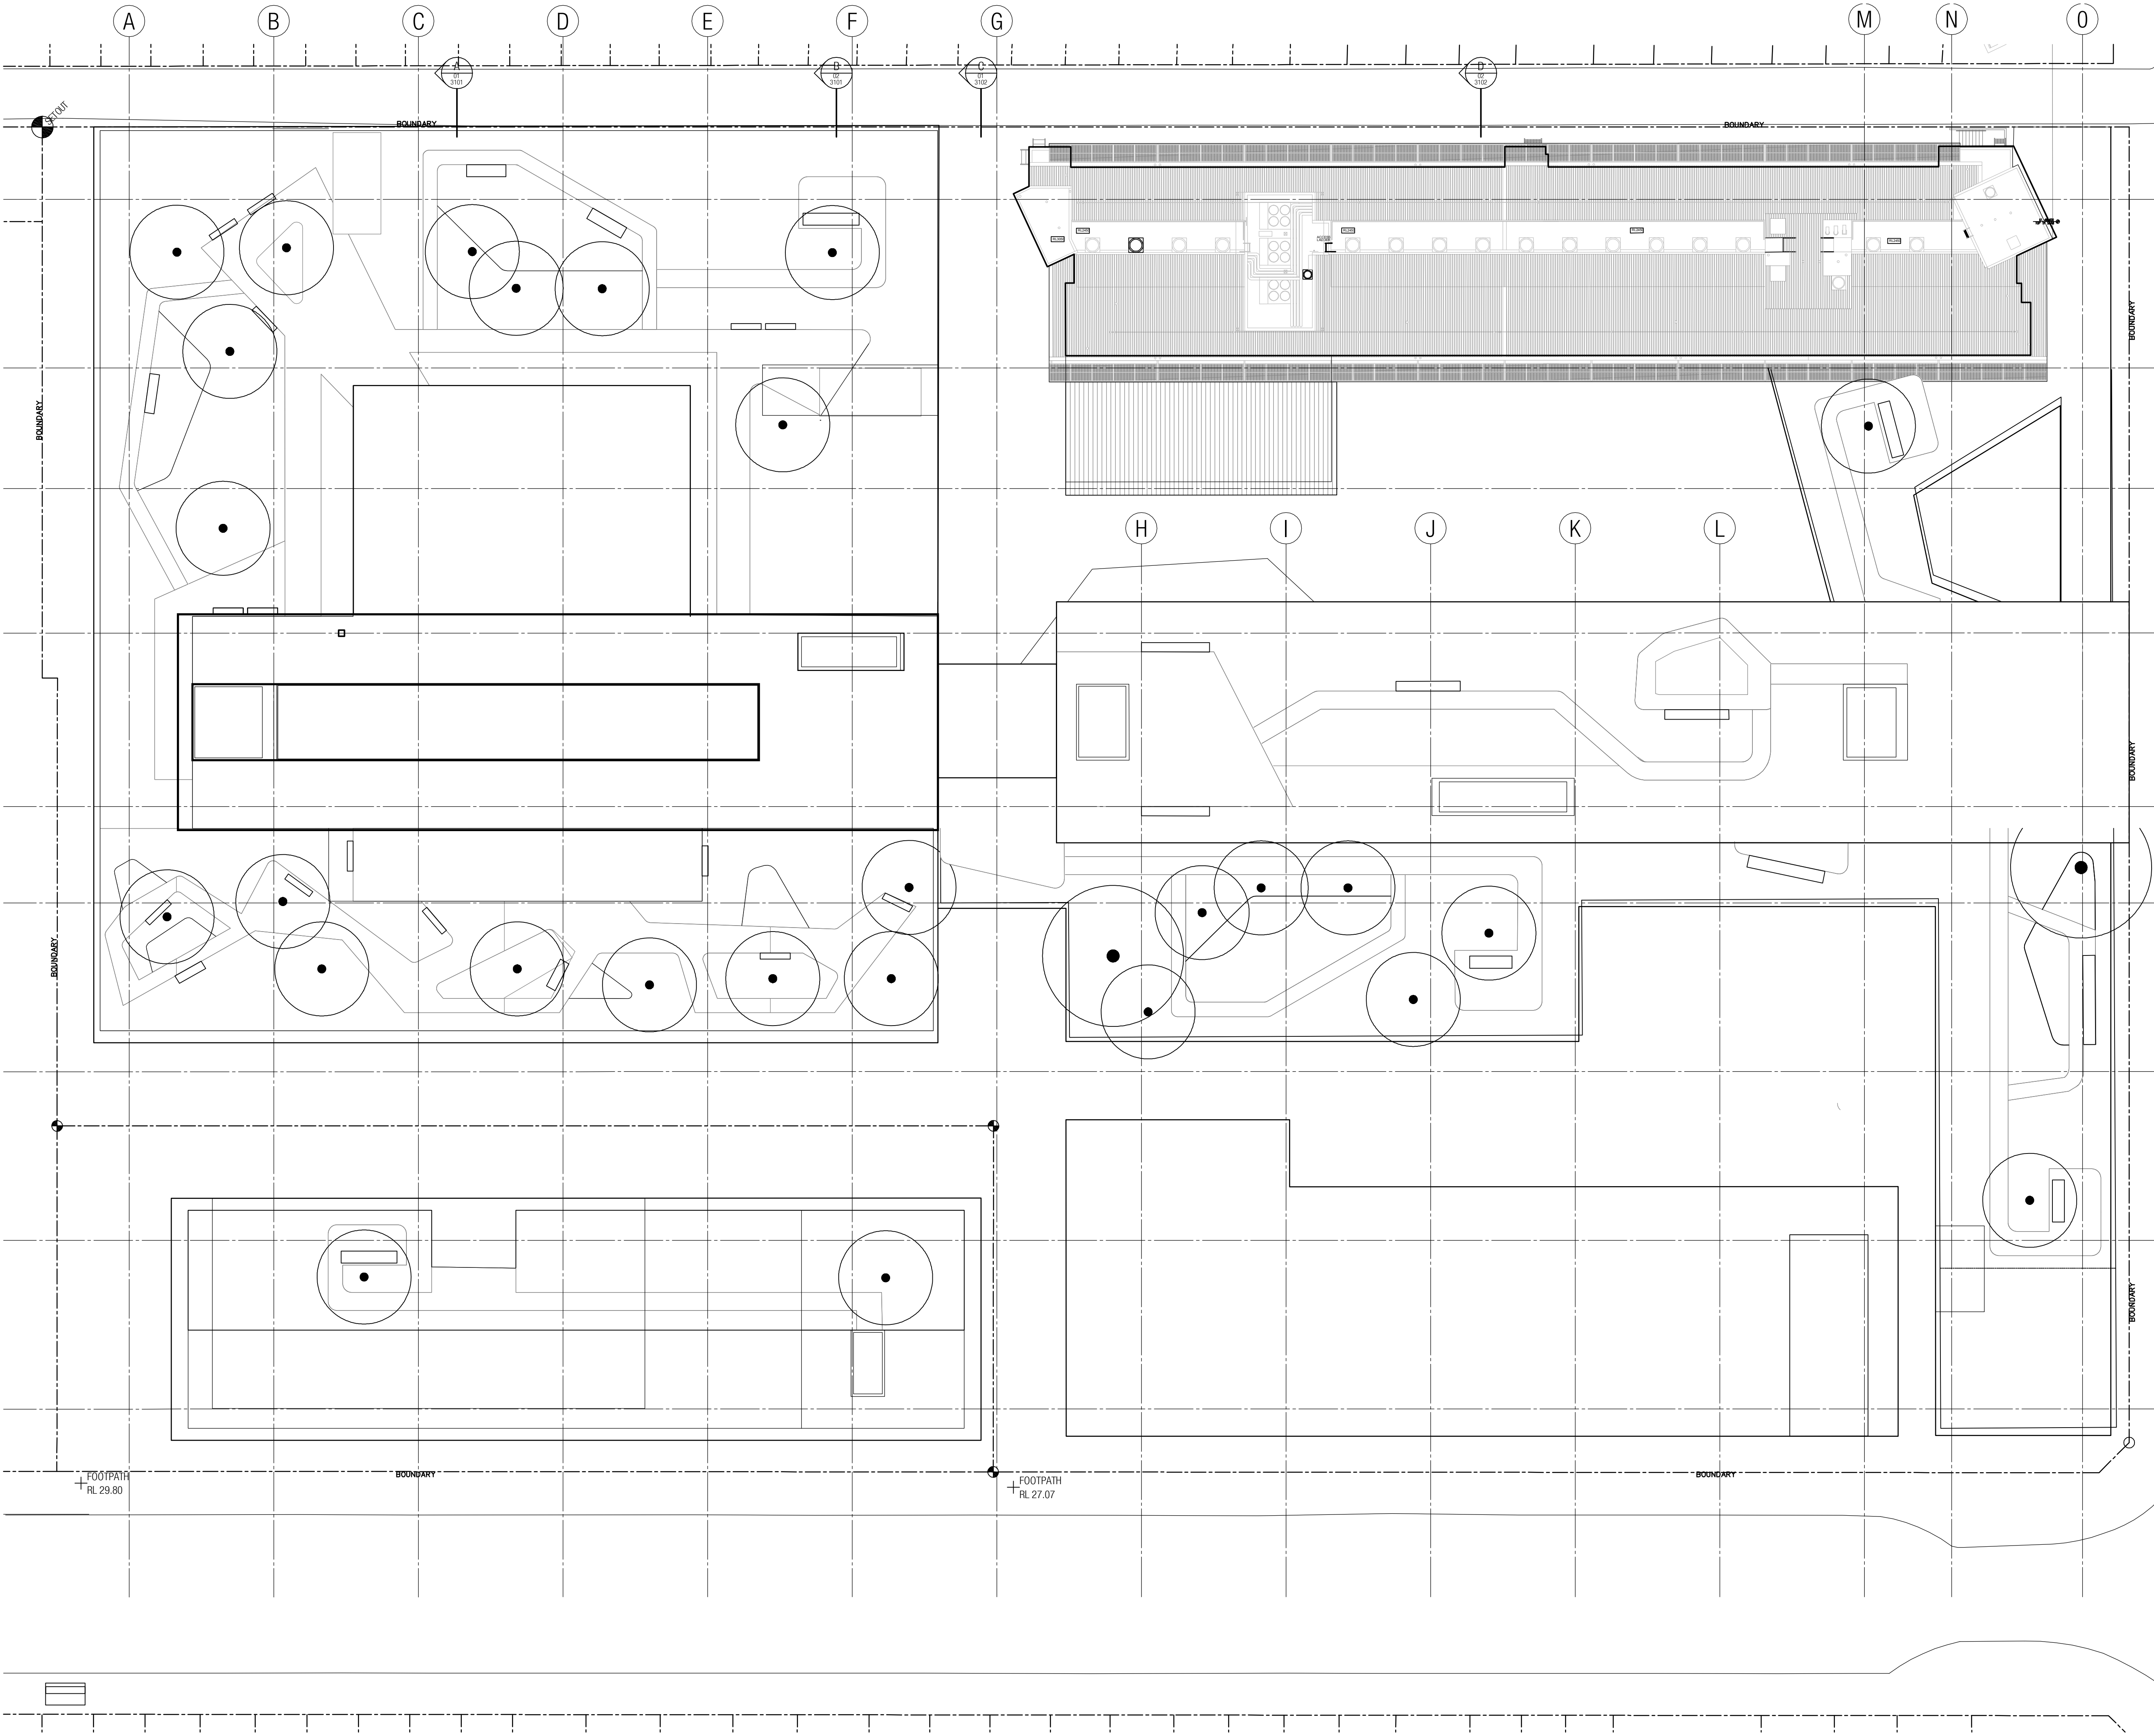

Copyright
WOODS BAGOT

Notes
CONTRACTOR MUST VERIFY ALL DIMENSIONS ON SITE BEFORE COMMENCING
WORK OR PREPARING WORKSHOP DRAWINGS. DO NOT SCALE DRAWING.

SCALE BAR
0m 5m 10m 15m 20m

LEGEND

- Teaching
- Office
- Cafe/ Restaurant
- Stairs/ Circulation
- Plant/ Services
- Student Accommodation
- Existing Building

3	PART 3A APPLICATION	10/03/11	GS
2	PART 3A APPLICATION	25/02/11	GS
1	TEST OF ADEQUACY APPLICATION	13/12/10	GS
Rev	Description	Date	App'd

Client
UNIVERSITY OF SYDNEY

Project
ABERCROMBIE PRECINCT
REDEVELOPMENT

WOODS BAGOT AUSTRALIA
ASIA
MIDDLE EAST
EUROPE
NORTH AMERICA

Drawing title
PLAN
LEVEL 7 ROOF

Date generated
10/2010

Checked

Approved

Scale
1:250
scale @ A1

50mm on original

Project number
2-20-1874

Drawing number
A2209

Status
PART 3A APPLICATION

Revision
3