



01 SOUTH (ABERCROMBIE ST) ELEVATION
1:250 @ A1

3	AMENDED PART 3A SUBMISSION	10.03.11	GS
2	AMENDED PART 3A SUBMISSION	25.02.11	GS
1	PART 3A SUBMISSION	13.12.10	GS

Rev Description Date App'd

Client

UNIVERSITY OF SYDNEY

Project
ABERCROMBIE PRECINCT
REDEVELOPMENT

**WOODS
BAGOT** AUSTRALIA
ASIA
MIDDLE EAST
EUROPE
NORTH AMERICA

Drawing title


South Elevation
Abercrombie St

Date generated 03/2011 Checked GS Approved GS

Scale
1:500
@ A3 sheet size

Project number 2-20-1874 Drawing number A3001 Revision 3

Status
PART 3A SUBMISSION

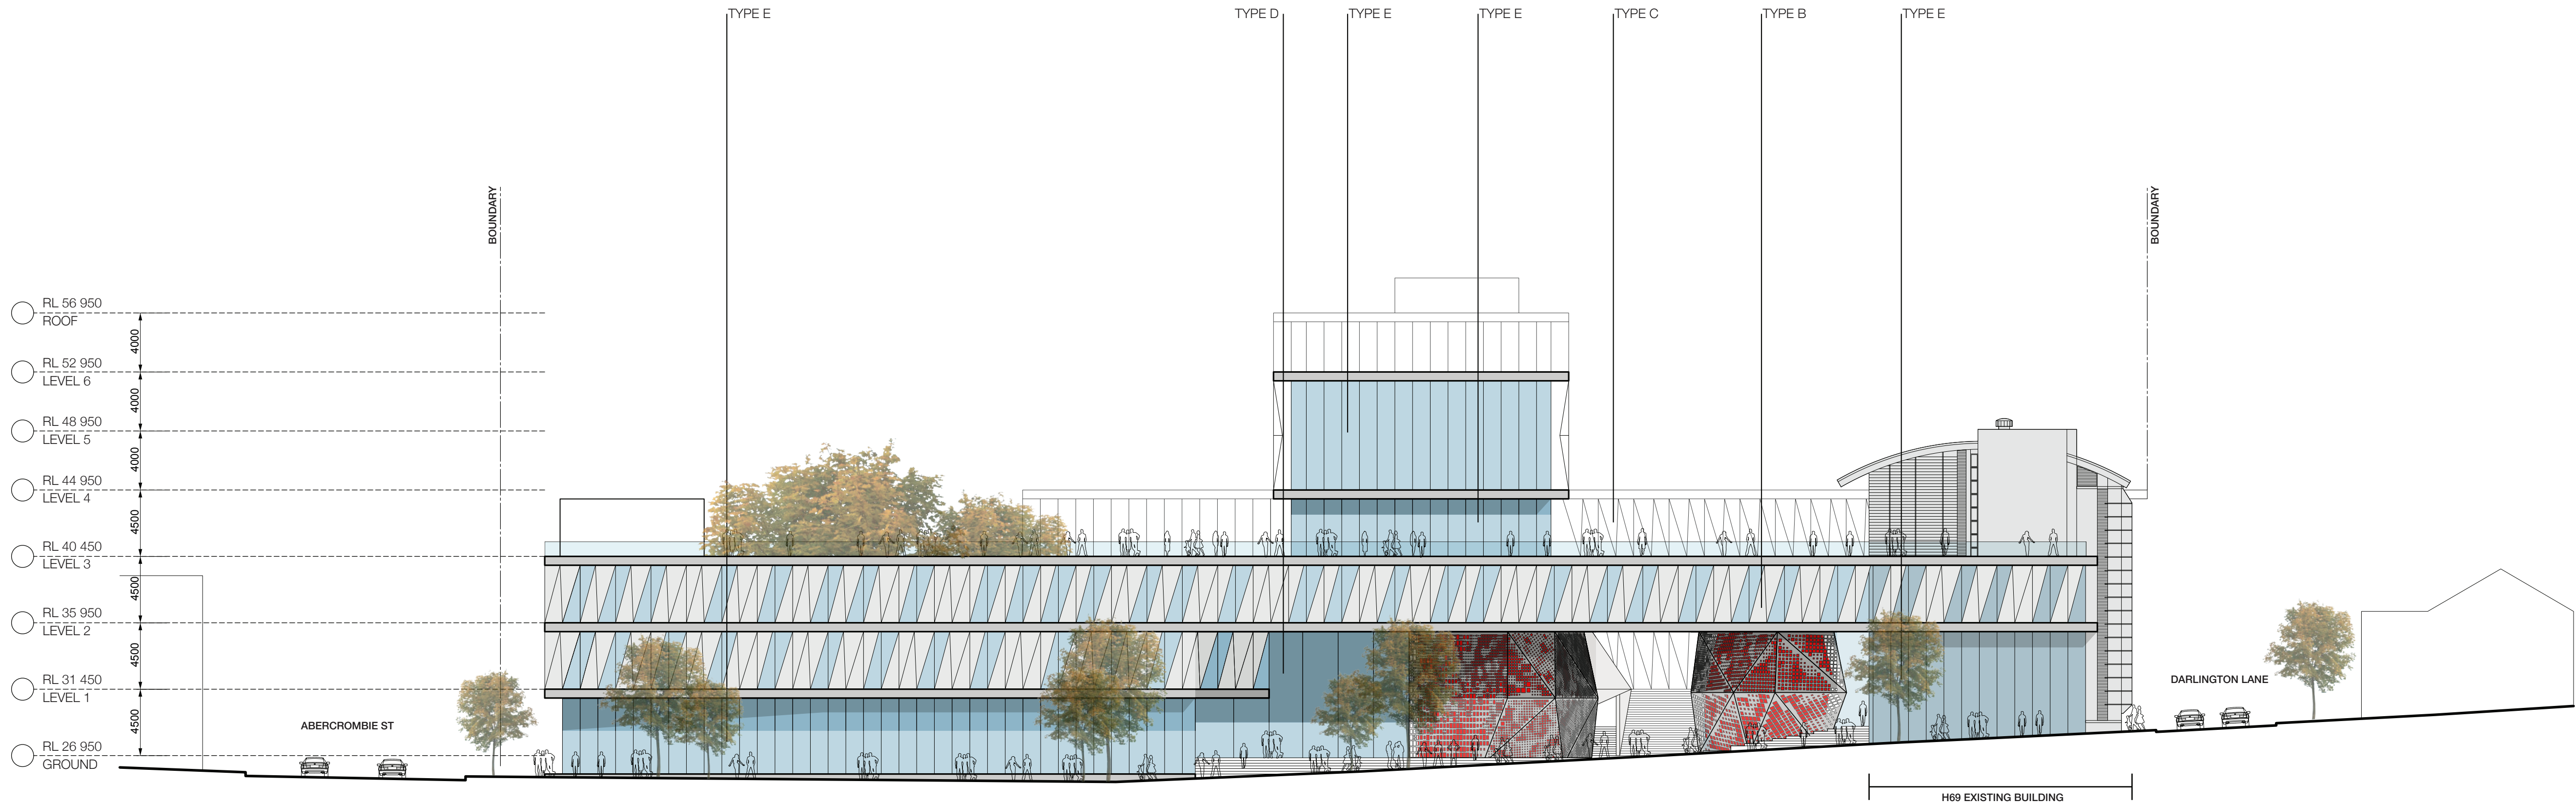

01 EAST (CODRINGTON ST) ELEVATION
1:250 @ A1

3	AMENDED PART 3A SUBMISSION	10.03.11	GS
2	AMENDED PART 3A SUBMISSION	25.02.11	GS
1	PART 3A SUBMISSION	13.12.10	GS
Rev	Description	Date	pp'd

Client
UNIVERSITY OF SYDNEY

Project
ABERCROMBIE PRECINCT
REDEVELOPMENT
#Street

**WOODS
BAGOT**
AUSTRALIA
ASIA
MIDDLE EAST
EUROPE
NORTH AMERICA

Drawing title

East Elevation
Codrington St

Date generated 03/2011
Checked GS
Approved GS

Scale
1:500
@ A3 sheet size

Project number 2-20-1874
Drawing numberRevision A3002 3
Status
PART 3A SUBMISSION



01 NORTH (DARLINGTON LANE) ELEVATION
1:250 @ A1

3	AMENDED PART 3A SUBMISSION	10.03.11	GS
2	AMENDED PART 3A SUBMISSION	25.02.11	GS
1	PART 3A SUBMISSION	13.12.10	GS

Rev Description Date pp'd

Client
UNIVERSITY OF SYDNEY

Project
ABERCROMBIE PRECINCT
REDEVELOPMENT
#5Street

**WOODS
BAGOT** AUSTRALIA
ASIA
MIDDLE EAST
EUROPE
NORTH AMERICA


Drawing title

North Elevation
Darlington Lane

Date generated 03/2011 Checked GS Approved GS

Scale
1:500
@ A3 sheet size

Project number 2-20-1874 Drawing numberRevision A3003 3
Status
PART 3A SUBMISSION

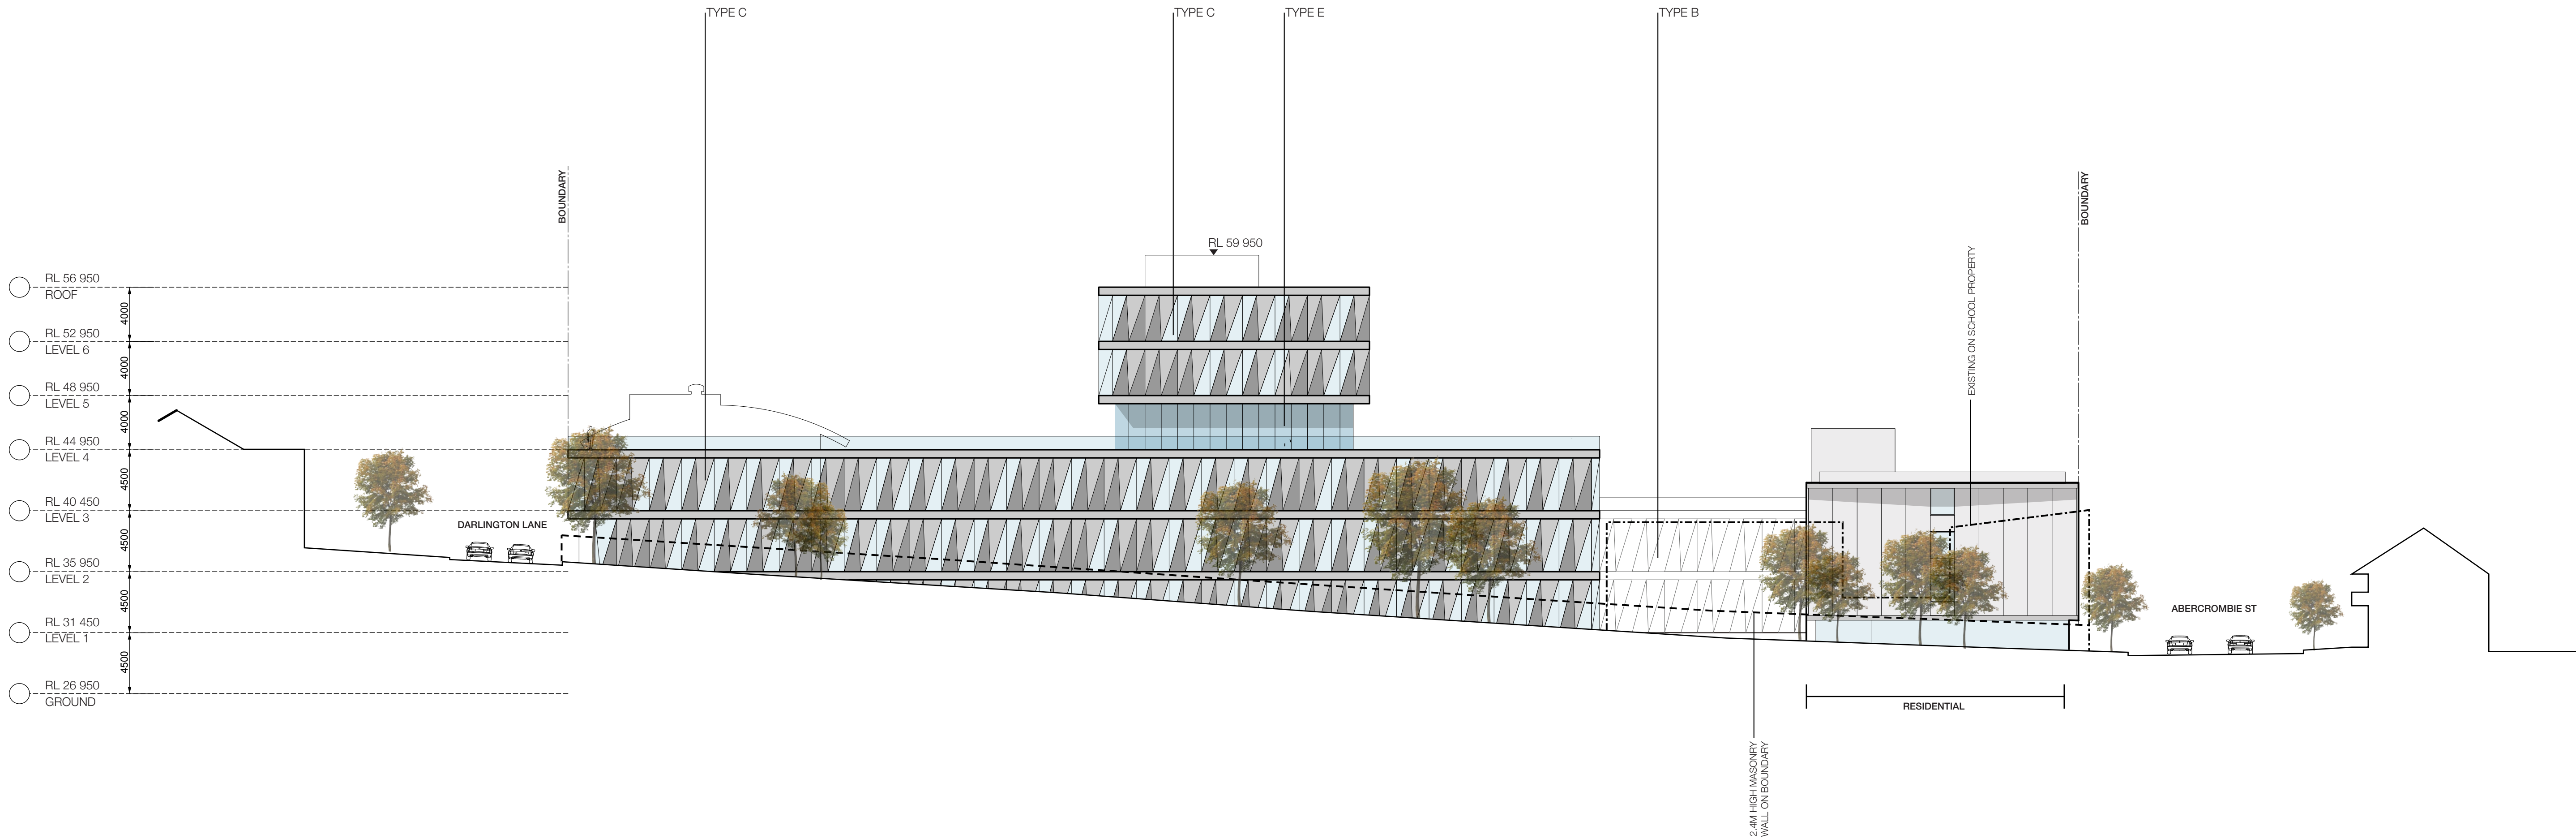

01 WEST ELEVATION
1:250 @ A1

3	AMENDED PART 3A SUBMISSION	10.03.11	GS
2	AMENDED PART 3A SUBMISSION	25.02.11	GS
1	PART 3A SUBMISSION	13.12.10	GS

Rev Description Date pp'd

Client
UNIVERSITY OF SYDNEY

Project
ABERCROMBIE PRECINCT
REDEVELOPMENT
#Street

**WOODS
BAGOT™** AUSTRALIA
ASIA
MIDDLE EAST
EUROPE
NORTH AMERICA

Drawing title

West Elevation

Date generated 03/2011 Checked GS Approved GS

Scale
1:500
@ A3 sheet size

Project number 2-20-1874 Drawing number/revision A3004 3
Status
PART 3A SUBMISSION