

DRAWING LIST:

4001_DA-01-C

Basement Plan

4001_DA-02-C

Ground Floor Plan

4001_DA-03-C

Level 1 & 2 Plan

4001_DA-04-C

Level 3 & 4 Plan

4001_DA-05-C

Elevations

4001_DA-06-C


Sections

4001_DA-07-C

Shadow Diagrams

4001_DA-08-C

Apartment Types

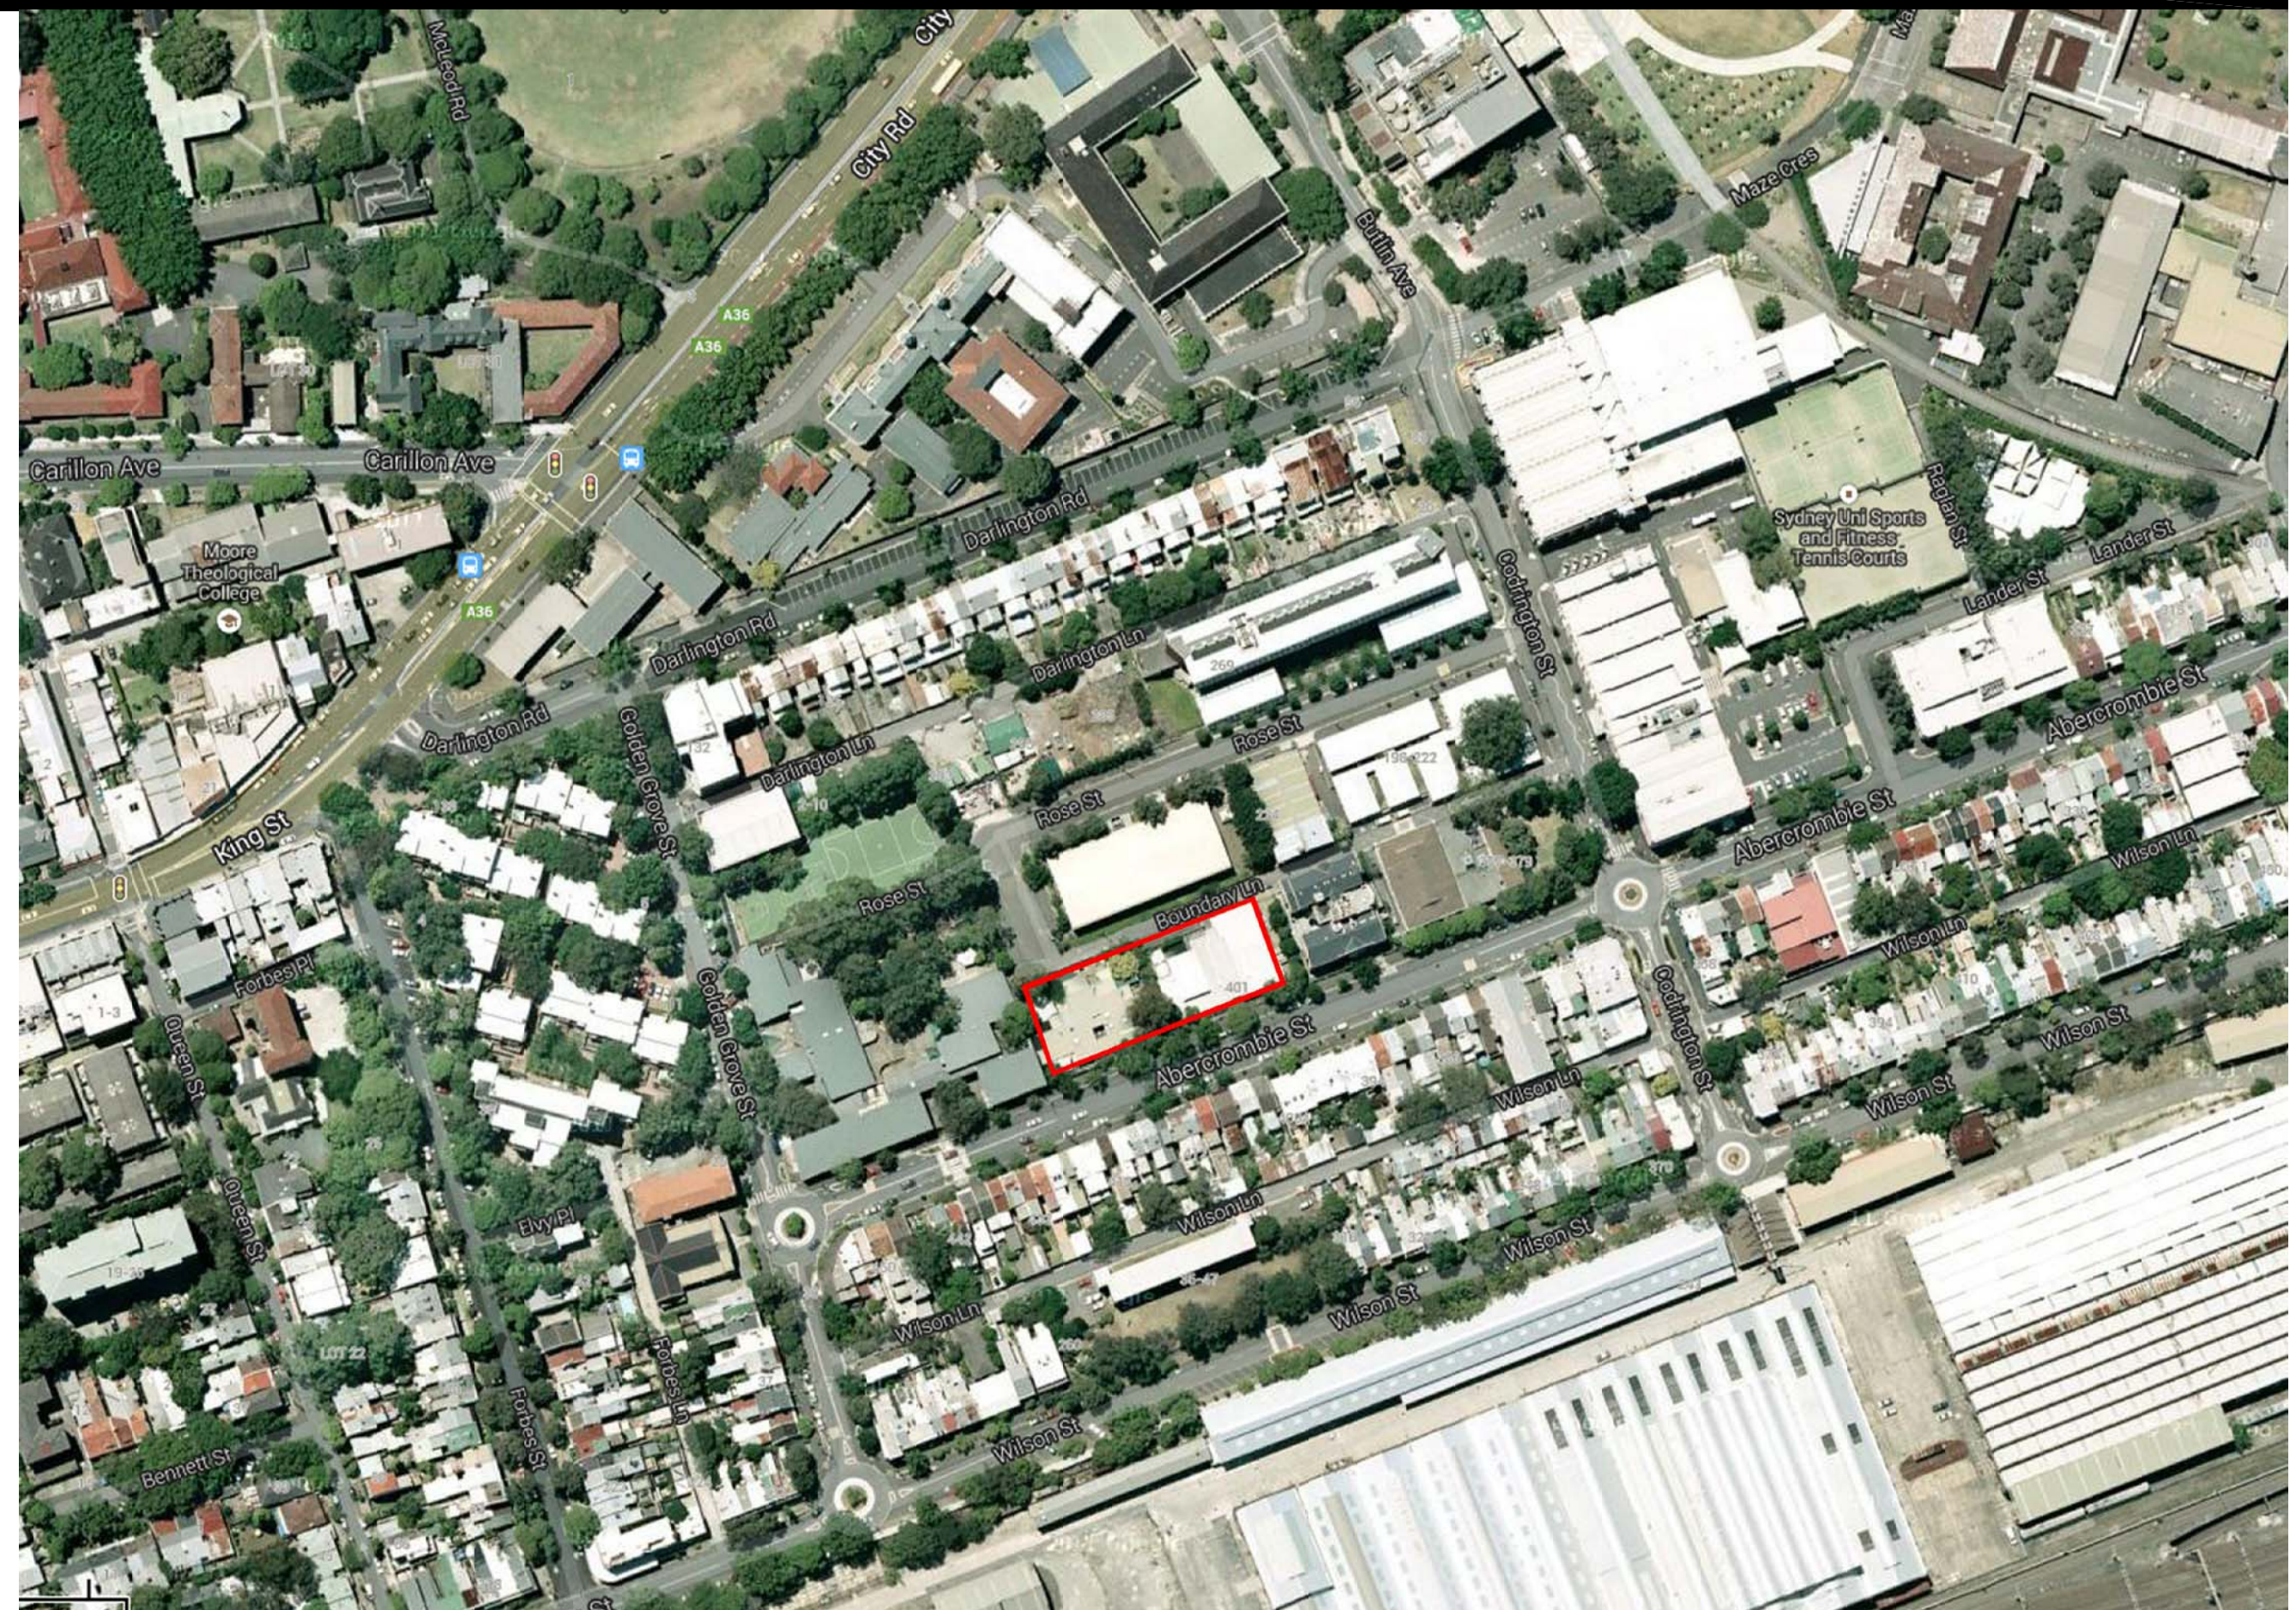


THE UNIVERSITY OF SYDNEY

ABERCROMBIE STREET STUDENT ACCOMODATION

s75w Set

October 2013



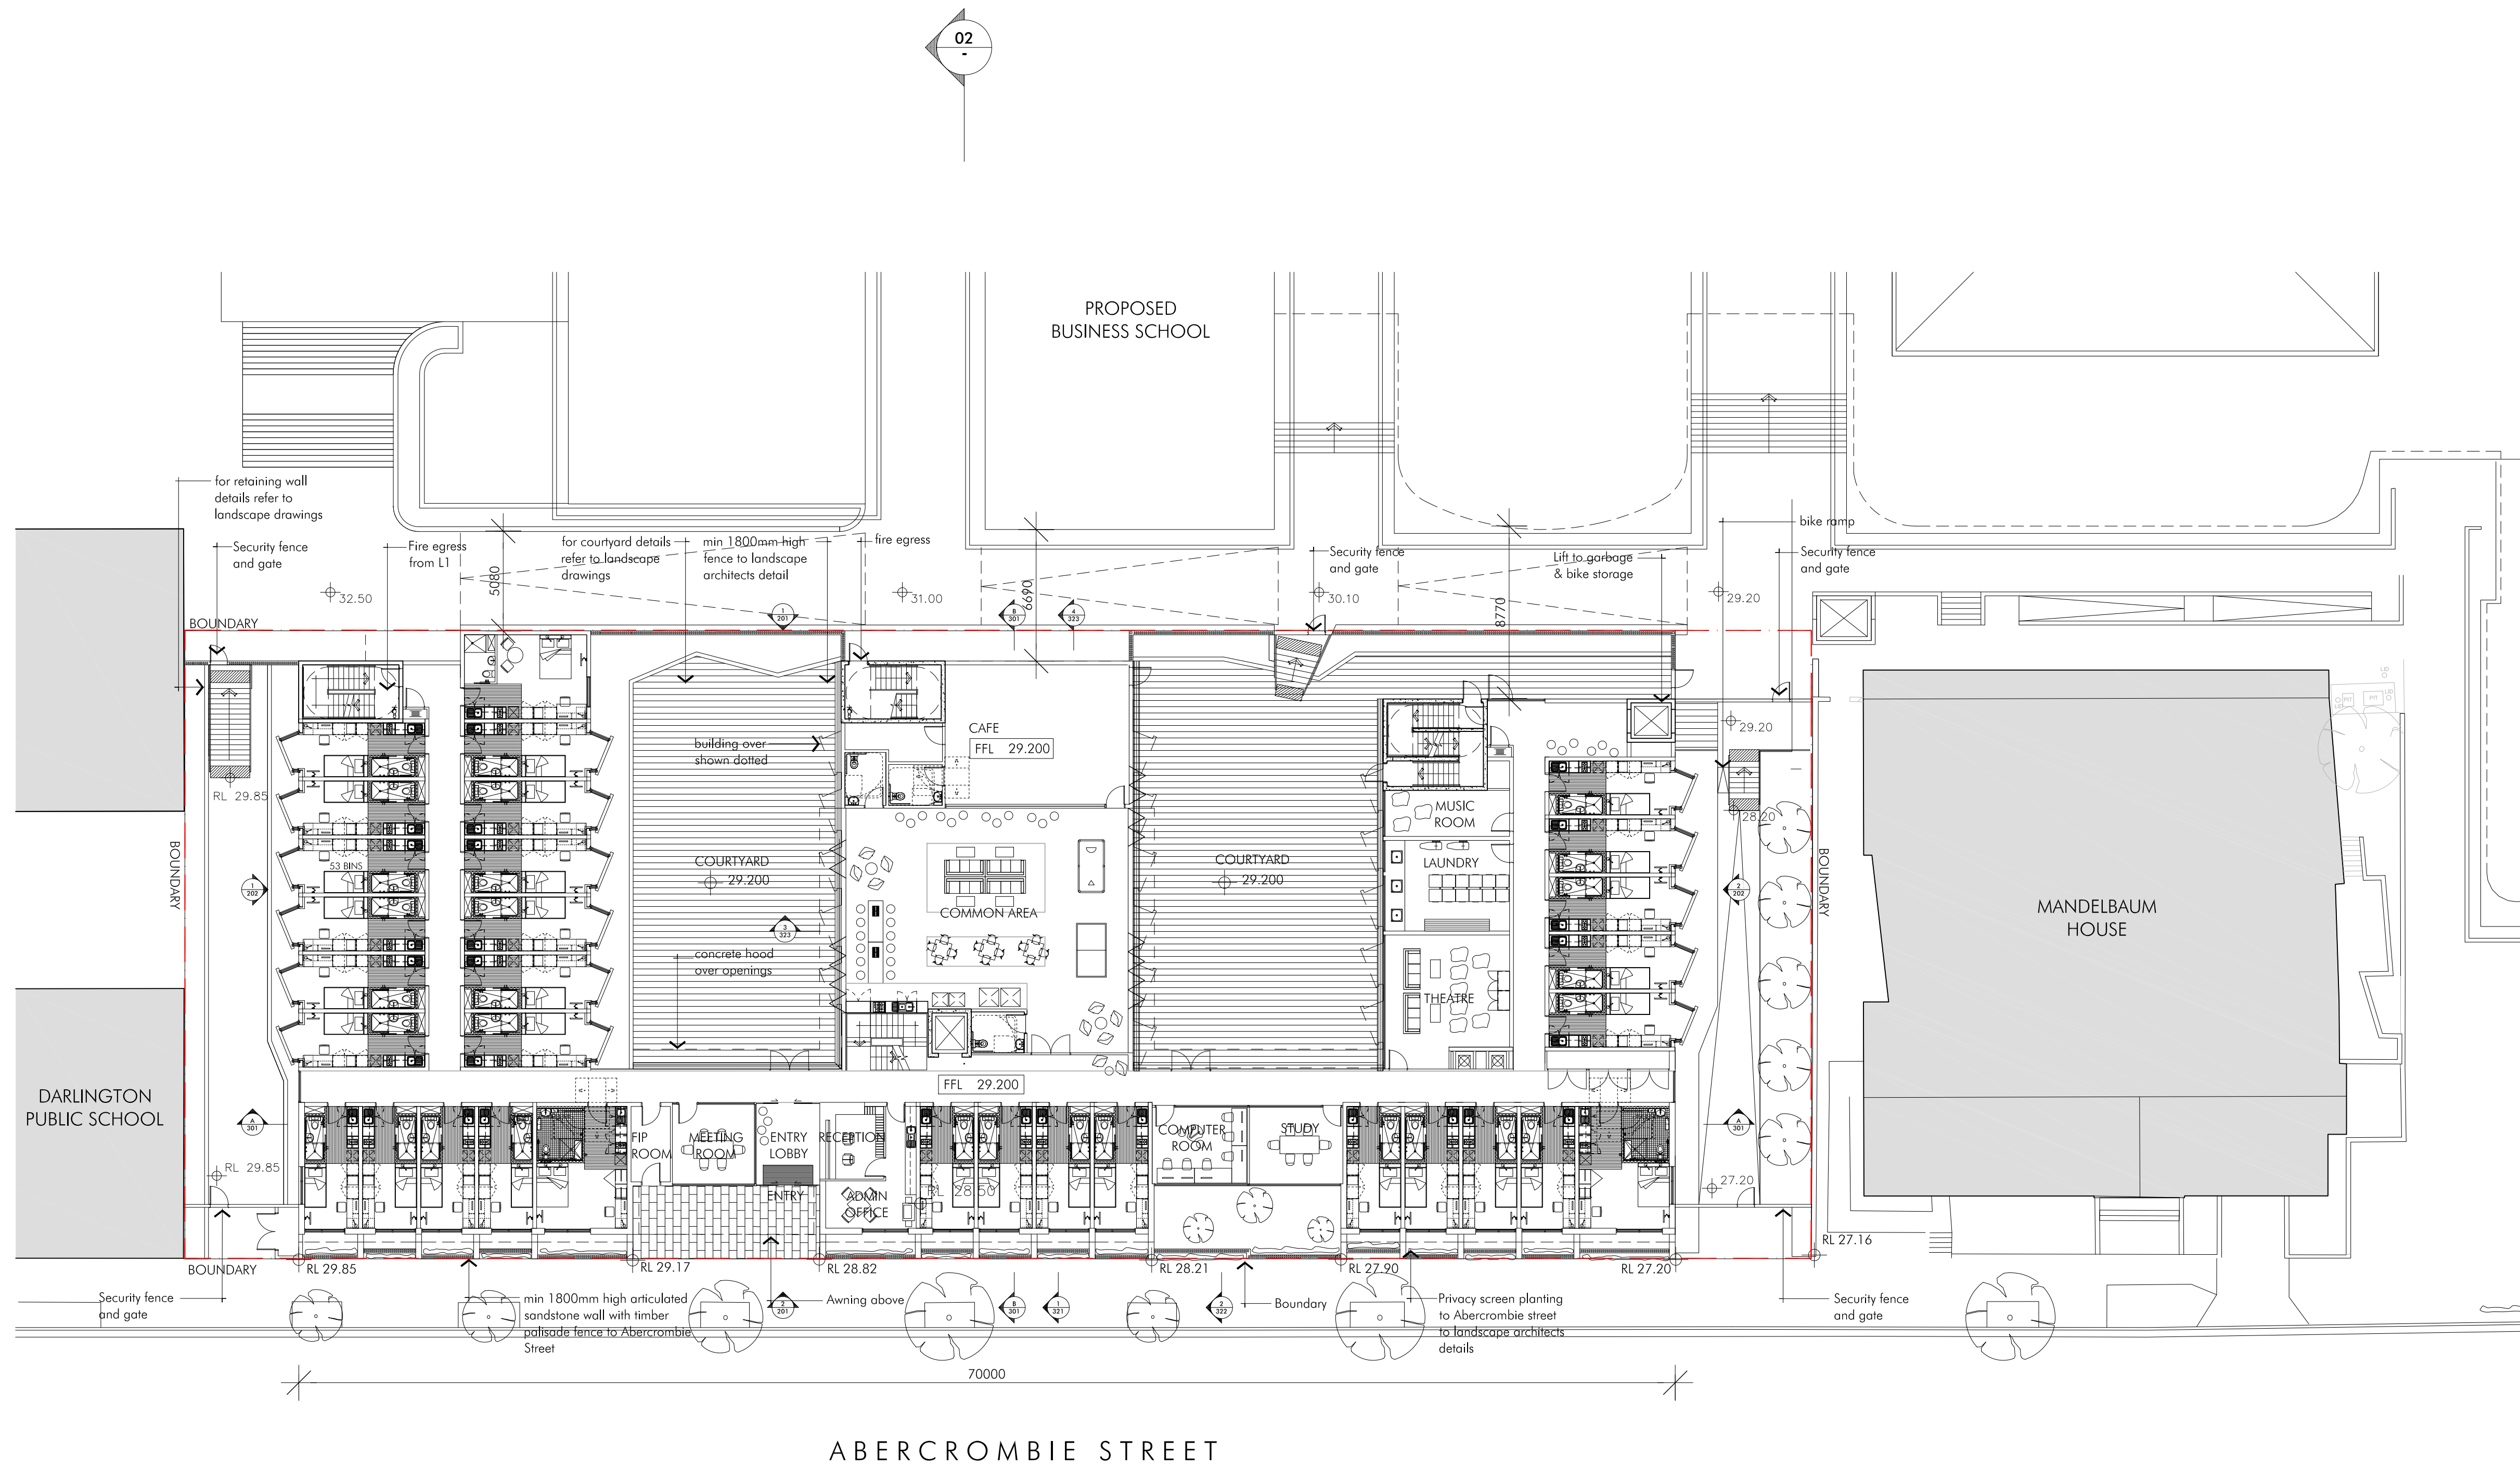


1 GROUND FLOOR PLAN
SCALE 1:200 @ A1

Project
LEGEND
- - - - - BOUNDARY


Title
Scale
Date
Number

Ground Floor Plan
1:200@A1
11.10.13
4001_DA02-D

0 2 4
10 20m
© copyright nettleton tribe partnership pty ltd

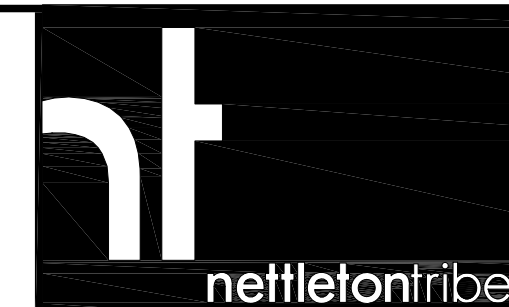

nettleton tribe partnership pty ltd ABN 58 161 683 122
117 willoughby road crows nest nsw 2063
t 02 9431 6431 f 02 9439 7474
e sydney@nettletontribe.com.au w nettletontribe.com.au

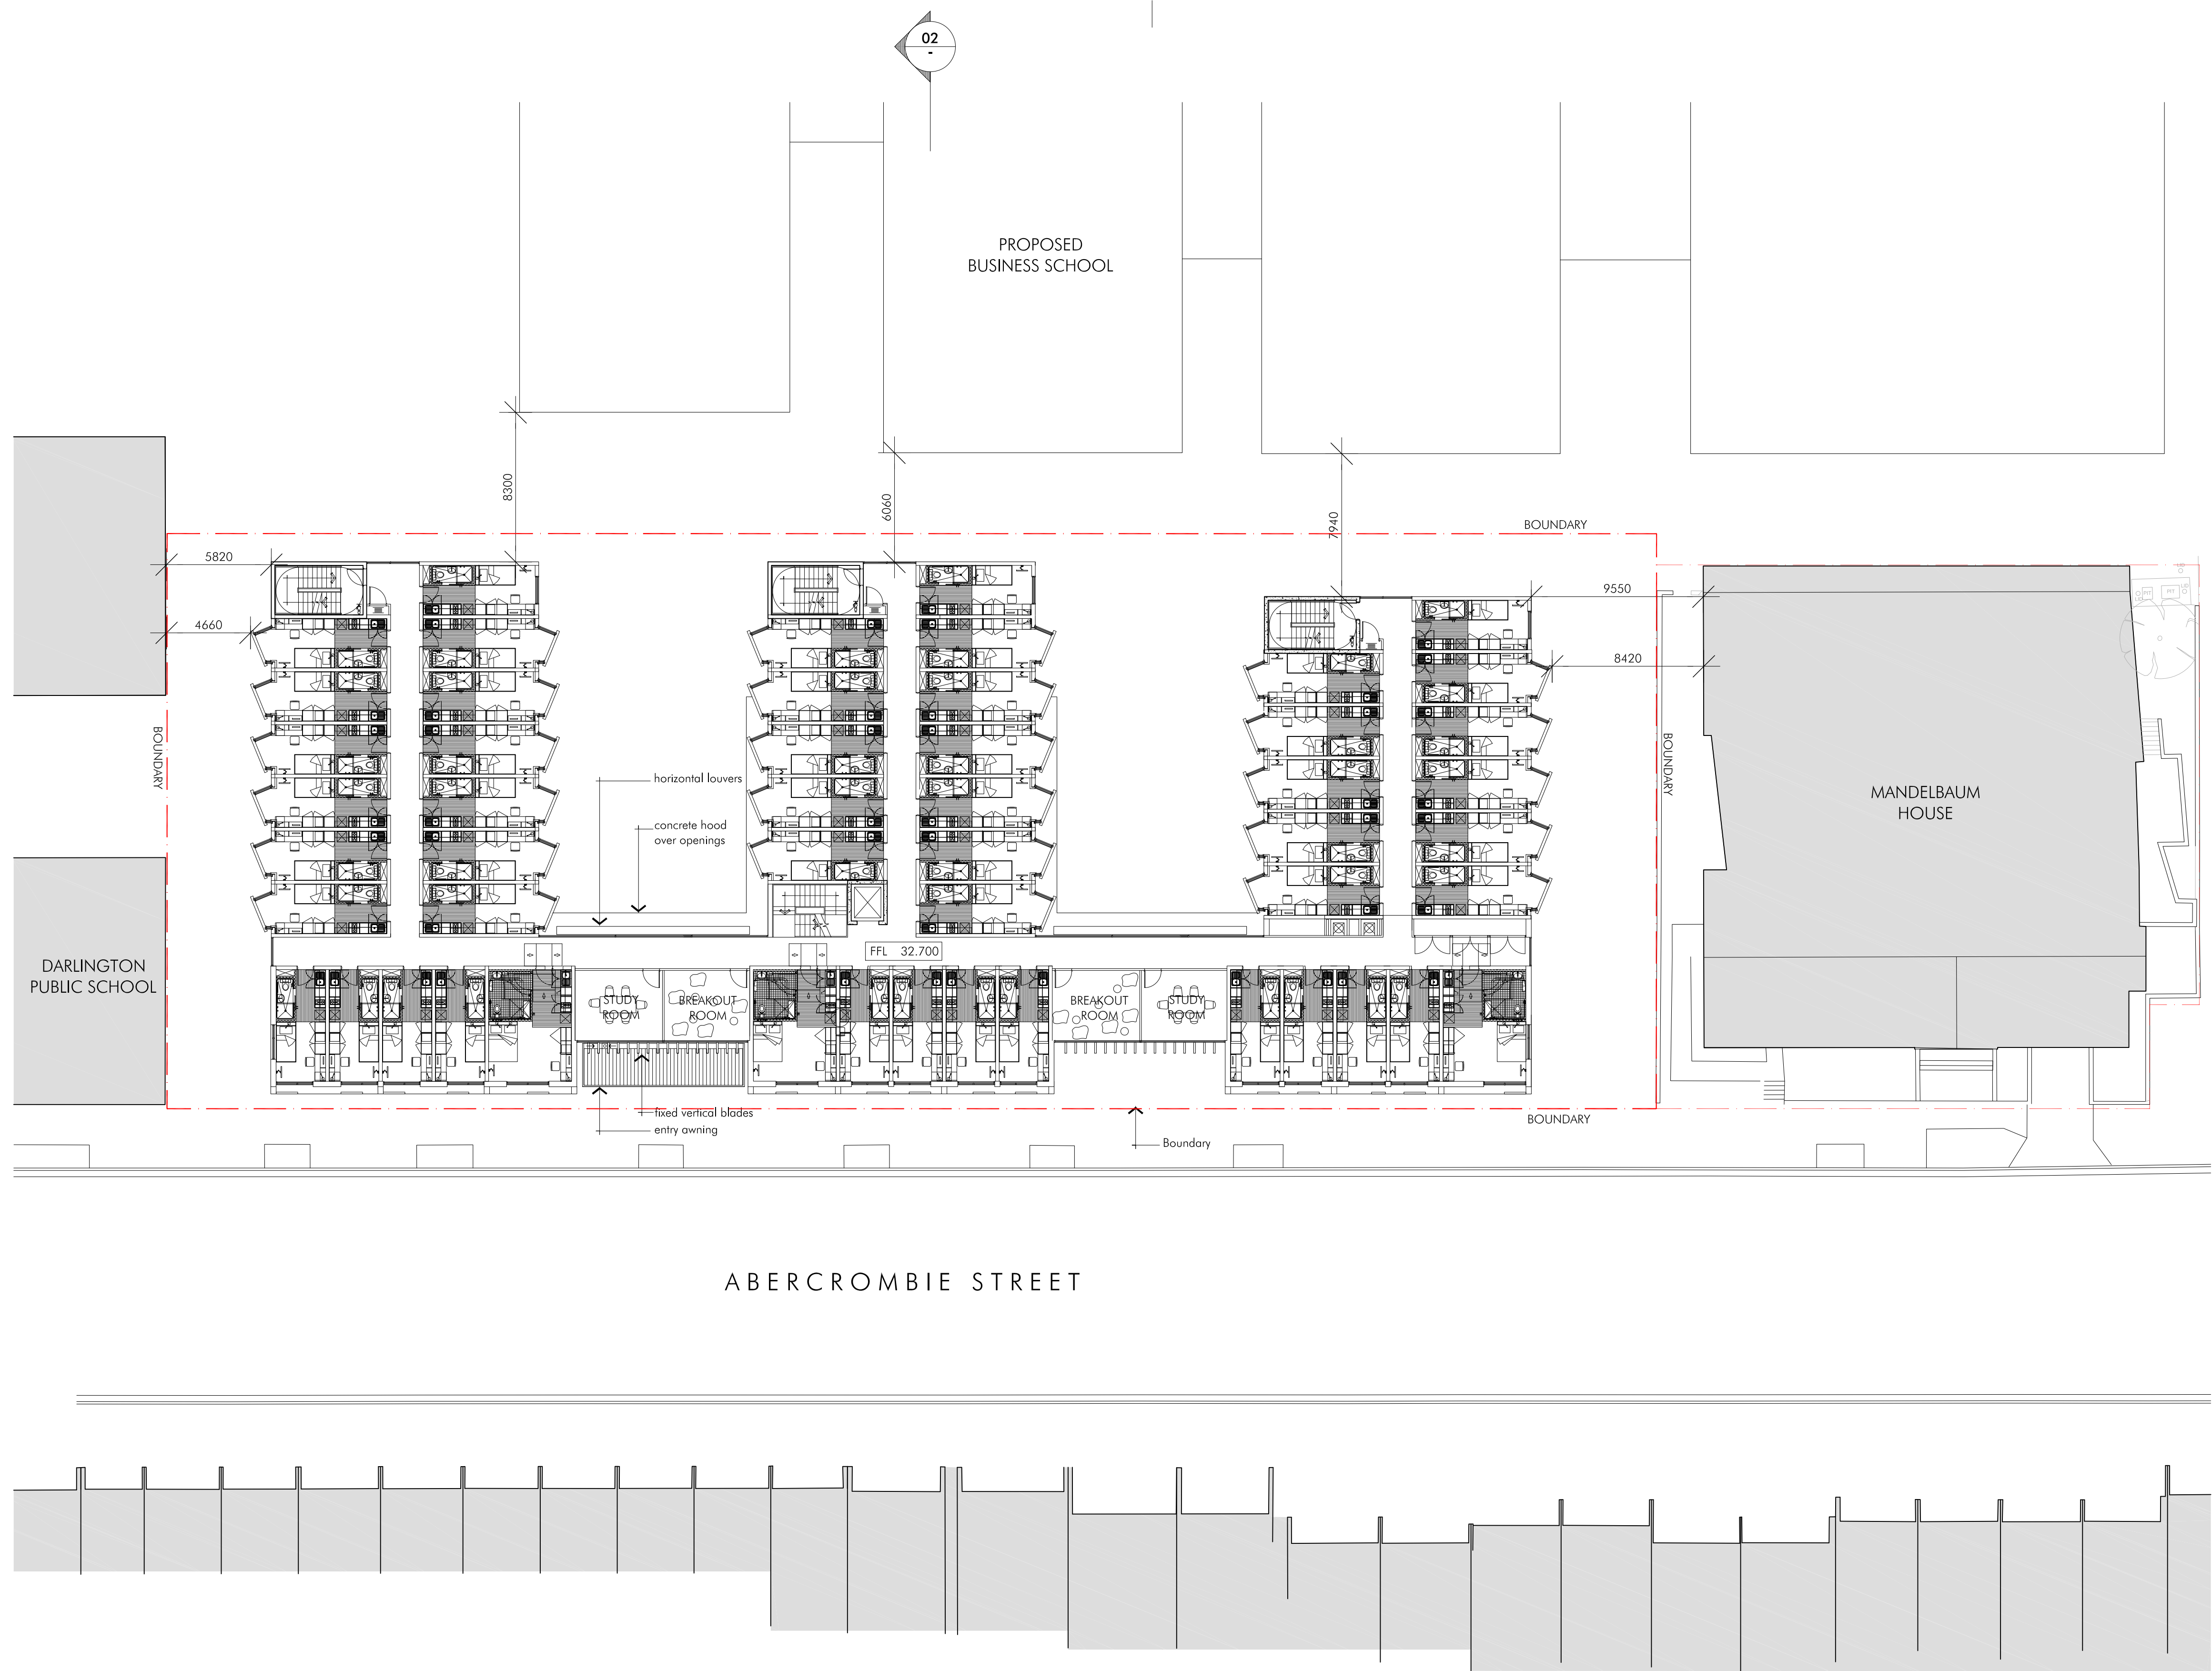


1
-
L1 & 2 PLAN
SCALE 1:200 @ A1

Project
LEGEND
- - - BOUNDARY

Title
Scale
Date
Number


Level 1 & 2 Plan
1:200@A1
11.10.13
4001_DA03-D

0 2 4
10 20m
© copyright nettleton tribe partnership pty ltd

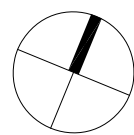

nettletontribe

nettleton tribe partnership pty ltd ABN 58 161 683 122
117 willoughby road crows nest nsw 2063
t 02 9431 6431 f 02 9439 7474
e sydney@nettletontribe.com.au w nettletontribe.com.au

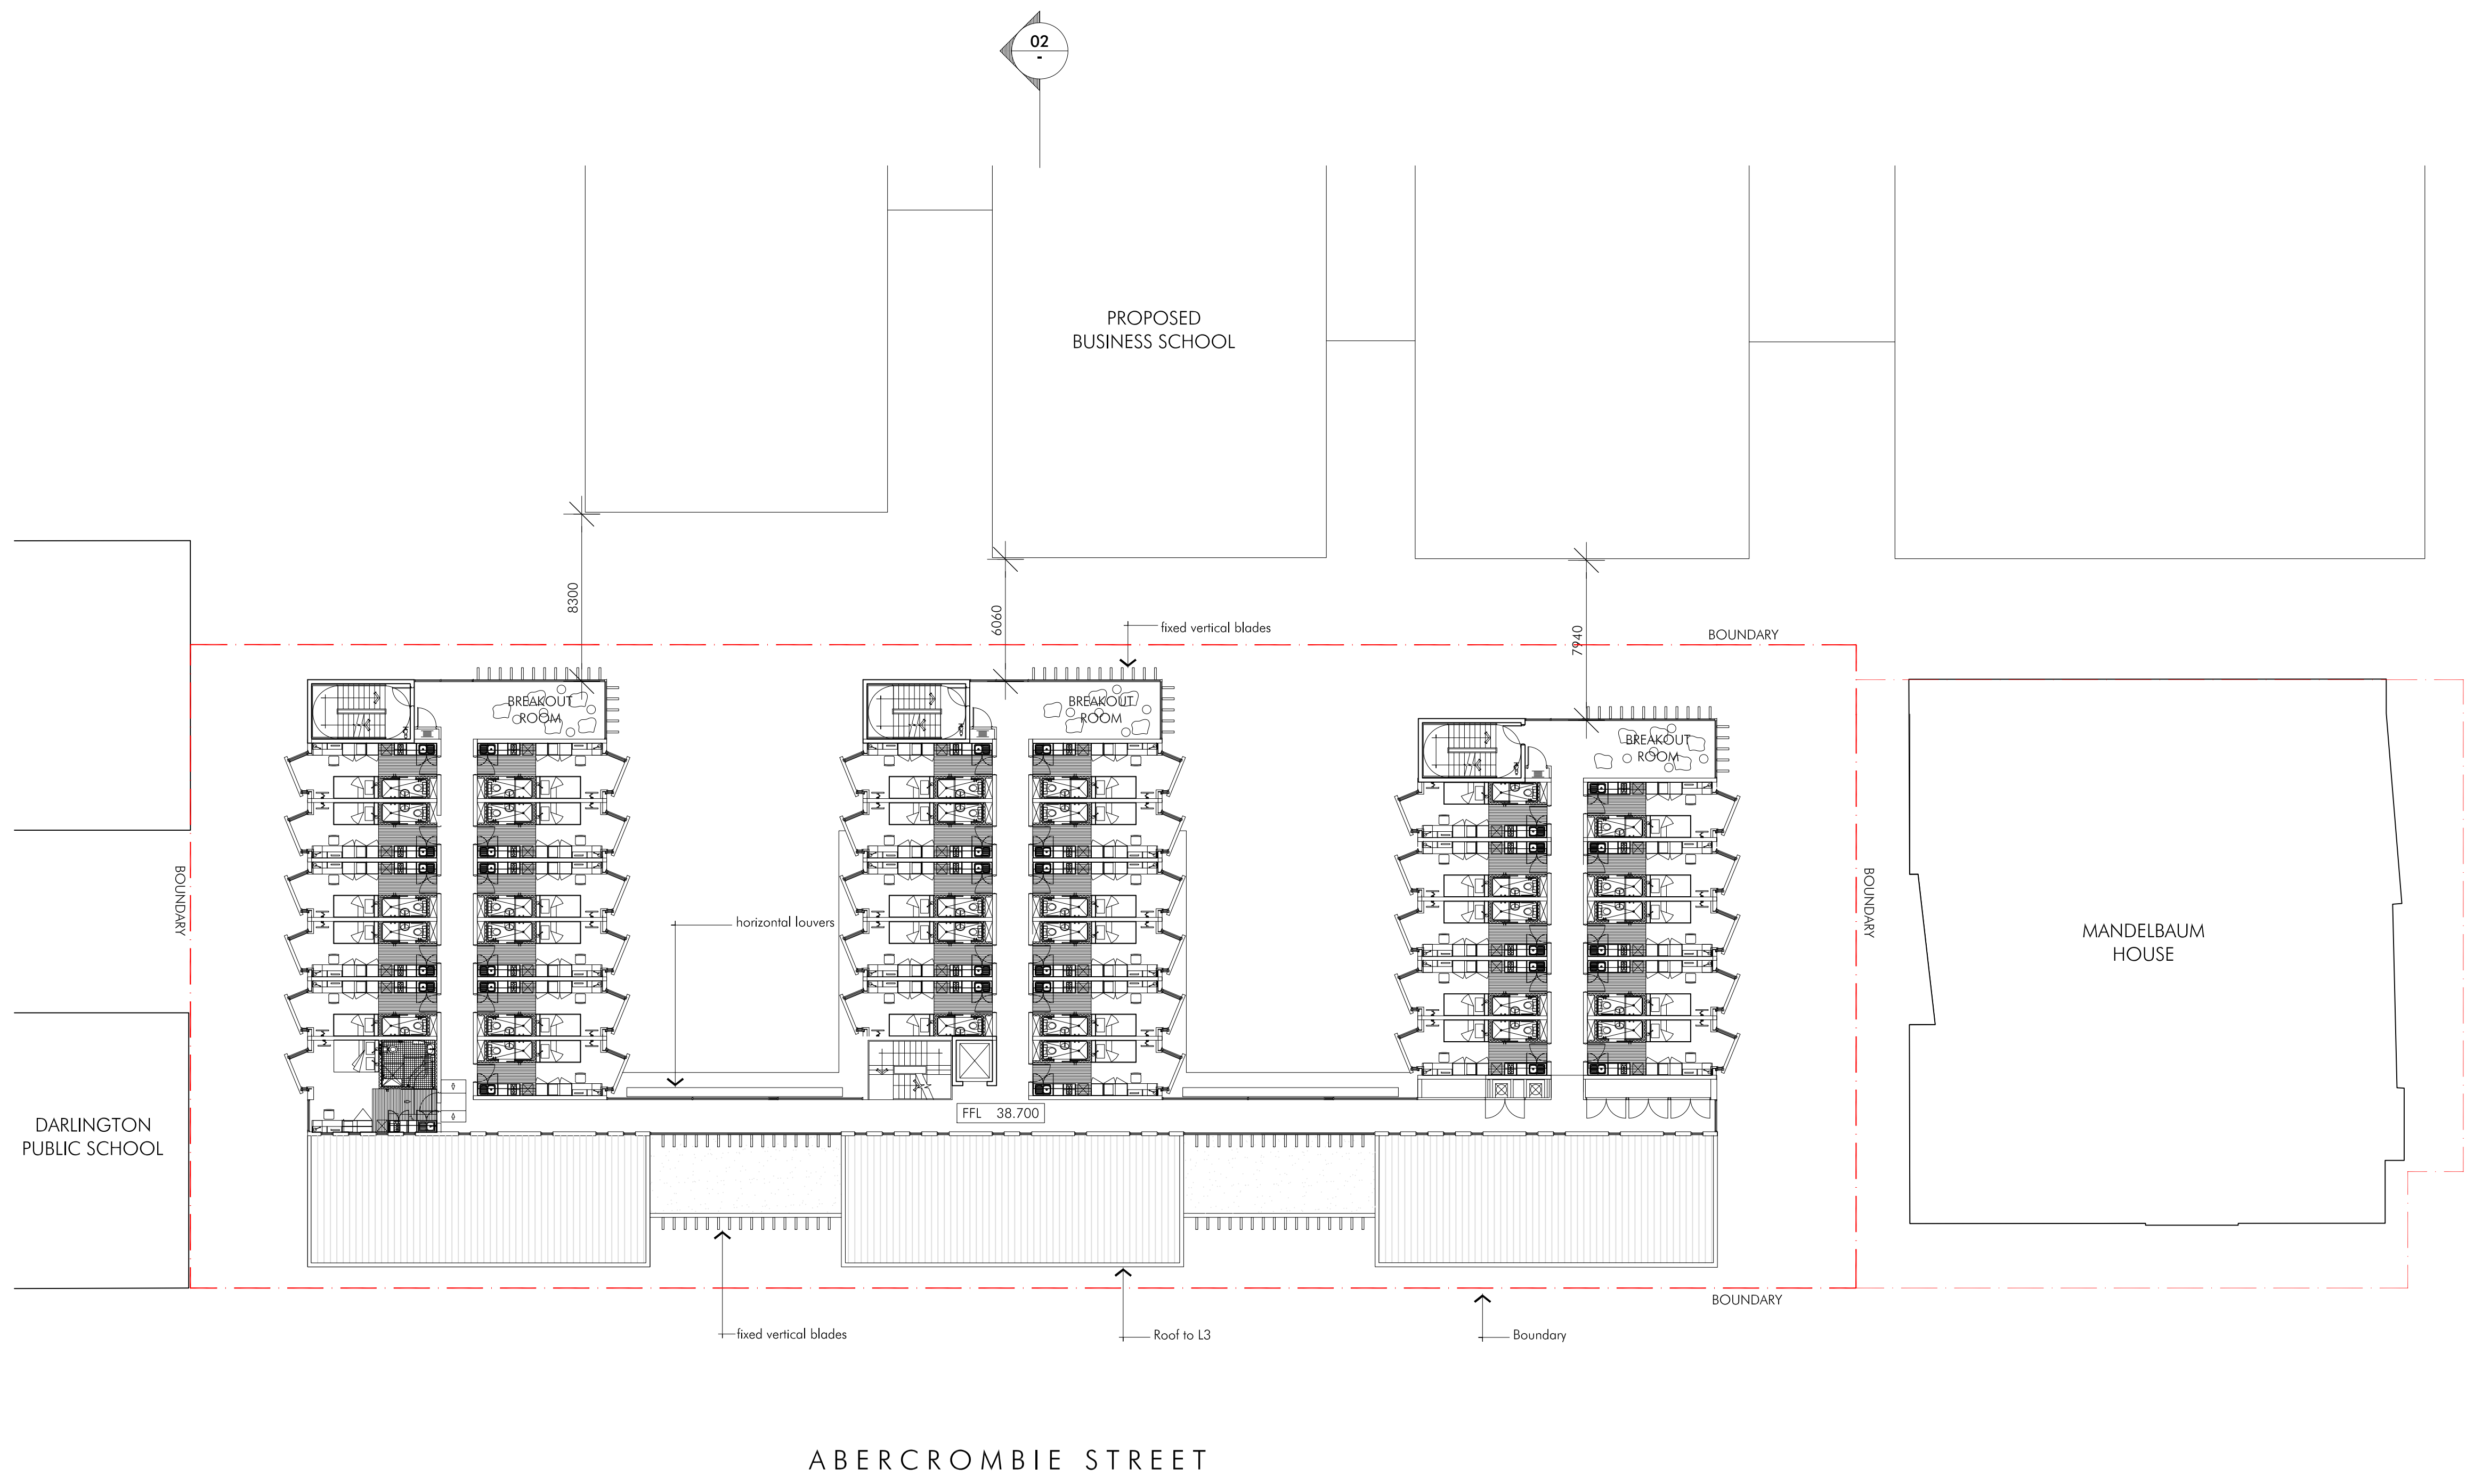

1 L3 & L4 PLAN
SCALE 1:200 @ A1

Oct 11, 2013 - 10:31 am P:\001\CA04\DA04-D\DA04-D.dwg

Client

Project

LEGEND

--- BOUNDARY

Title

Scale

Date

Number


0 2 4


Level 3 & 4 Plan
1:200@A1
11.10.13

4001_DA04-D

10 20m

© copyright nettleton tribe partnership pty ltd

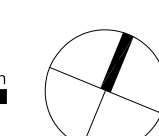

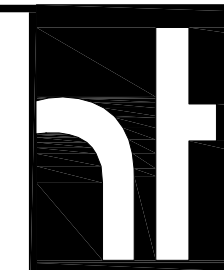


nettletontribe

nettleton tribe partnership pty ltd ABN 58 161 683 122


117 willoughby road crows nest nsw 2065
t 02 9431 6431 f 02 9439 7474
e sydney@nettletontribe.com.au w nettletontribe.com.au




1. Off form concrete
2. Timber look panels
3. Steel frame
4. Copper coloured screens
5. Sandstone wall with timber fence
6. Stained Concrete
7. Steel vertical blades
8. Glass
9. Horizontal louvers

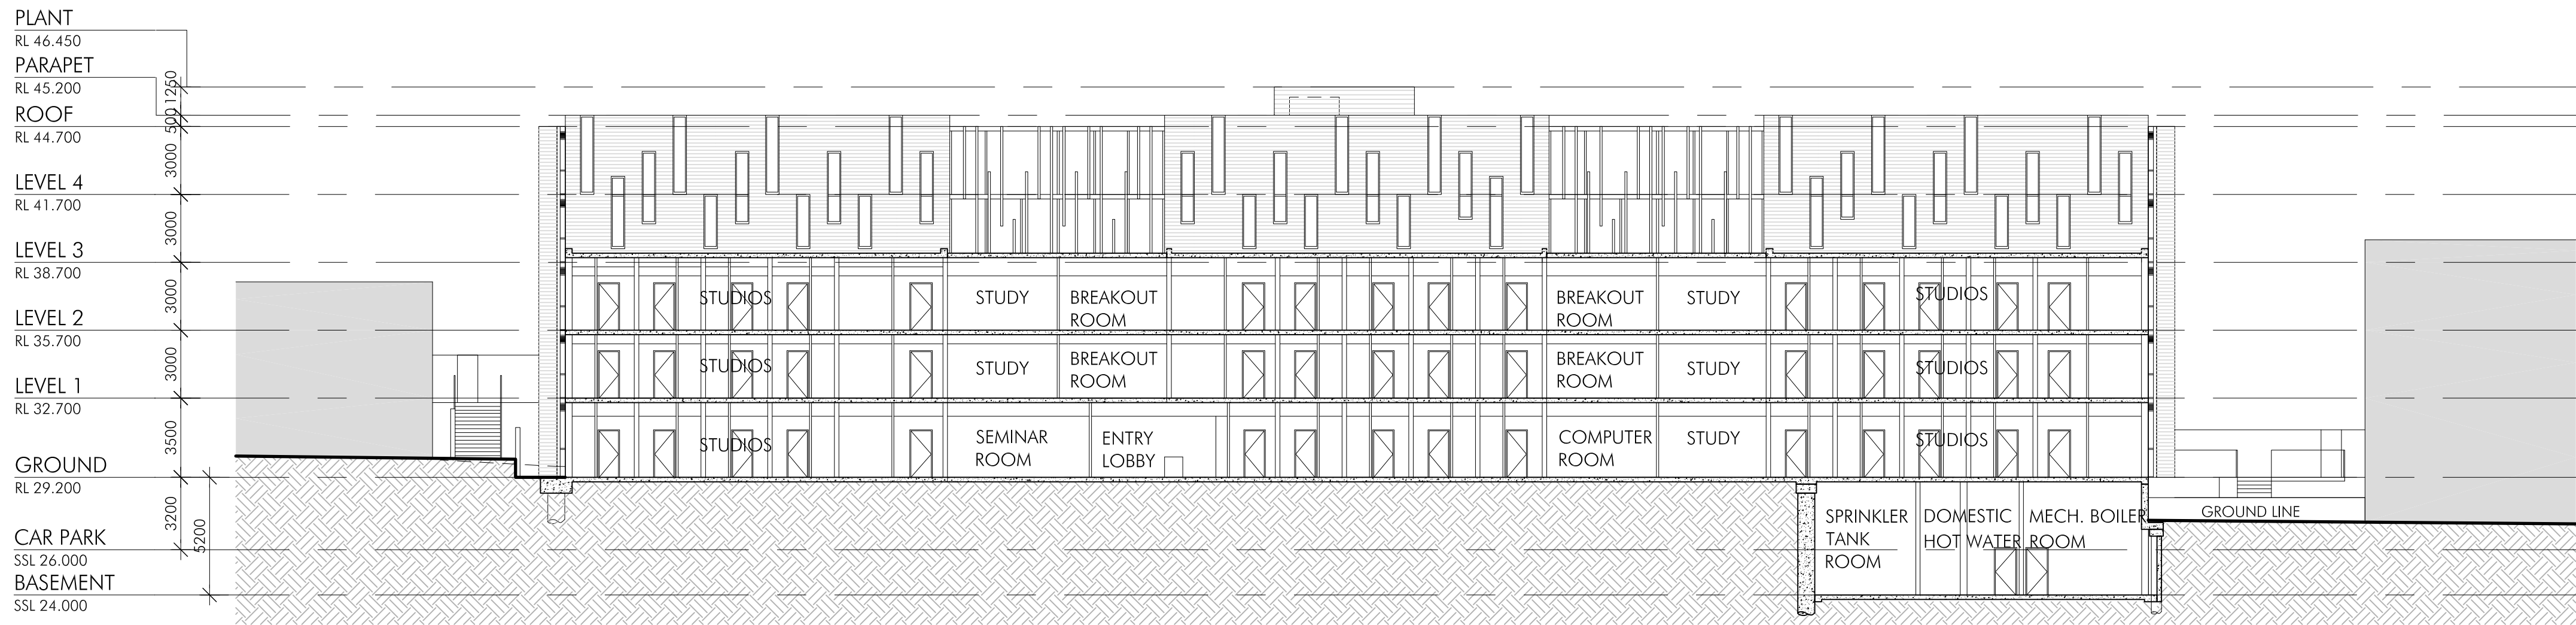


1 SECTION A
SCALE 1:100 @ A1

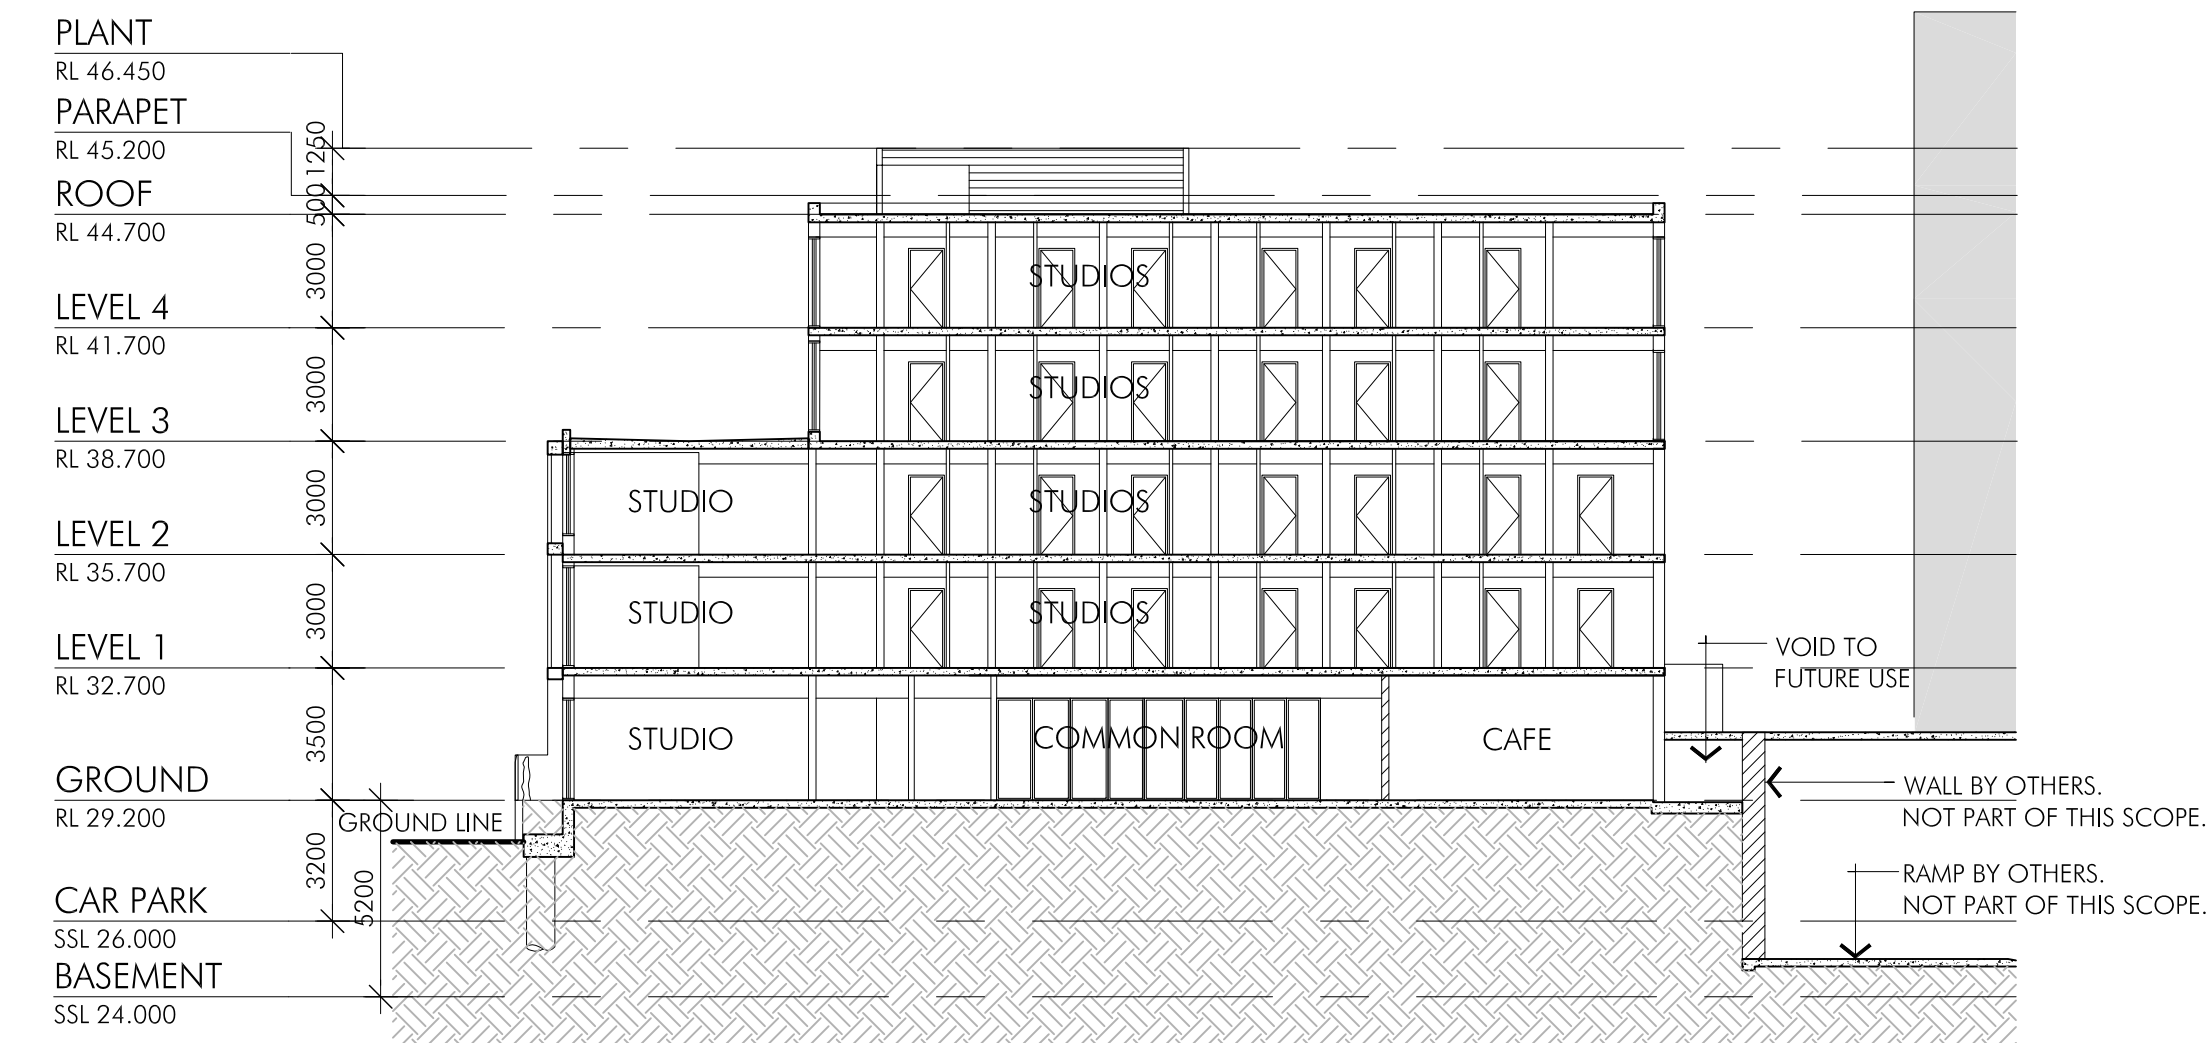


2 SECTION B
SCALE 1:100 @ A1

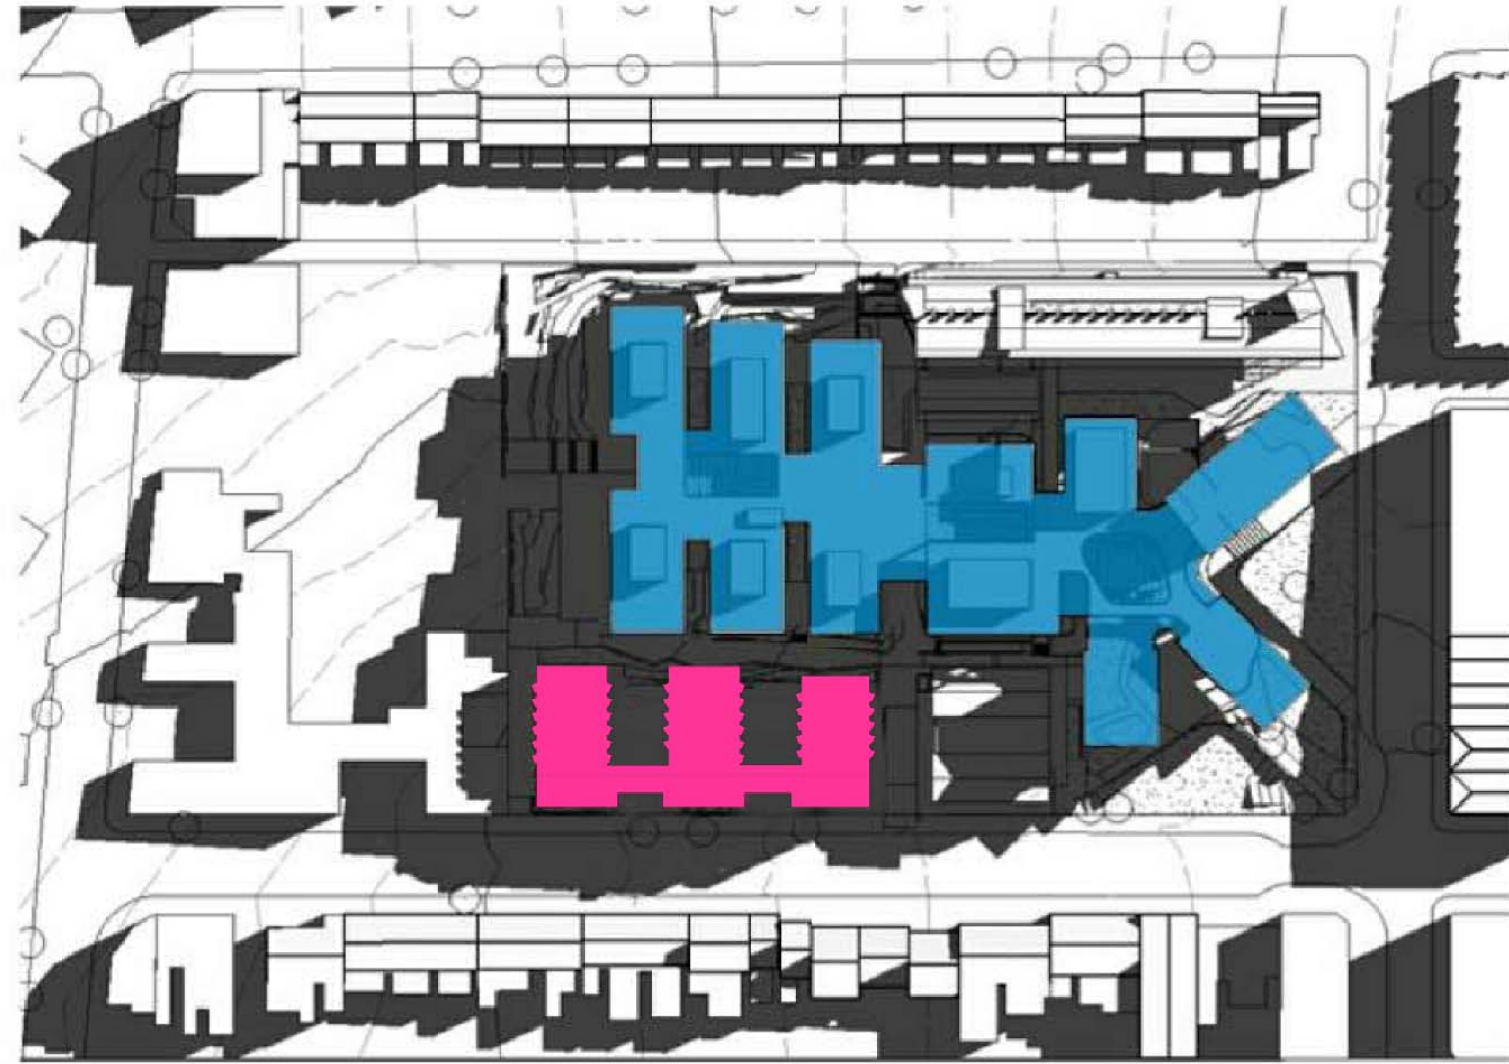


21 June 09:00 AM

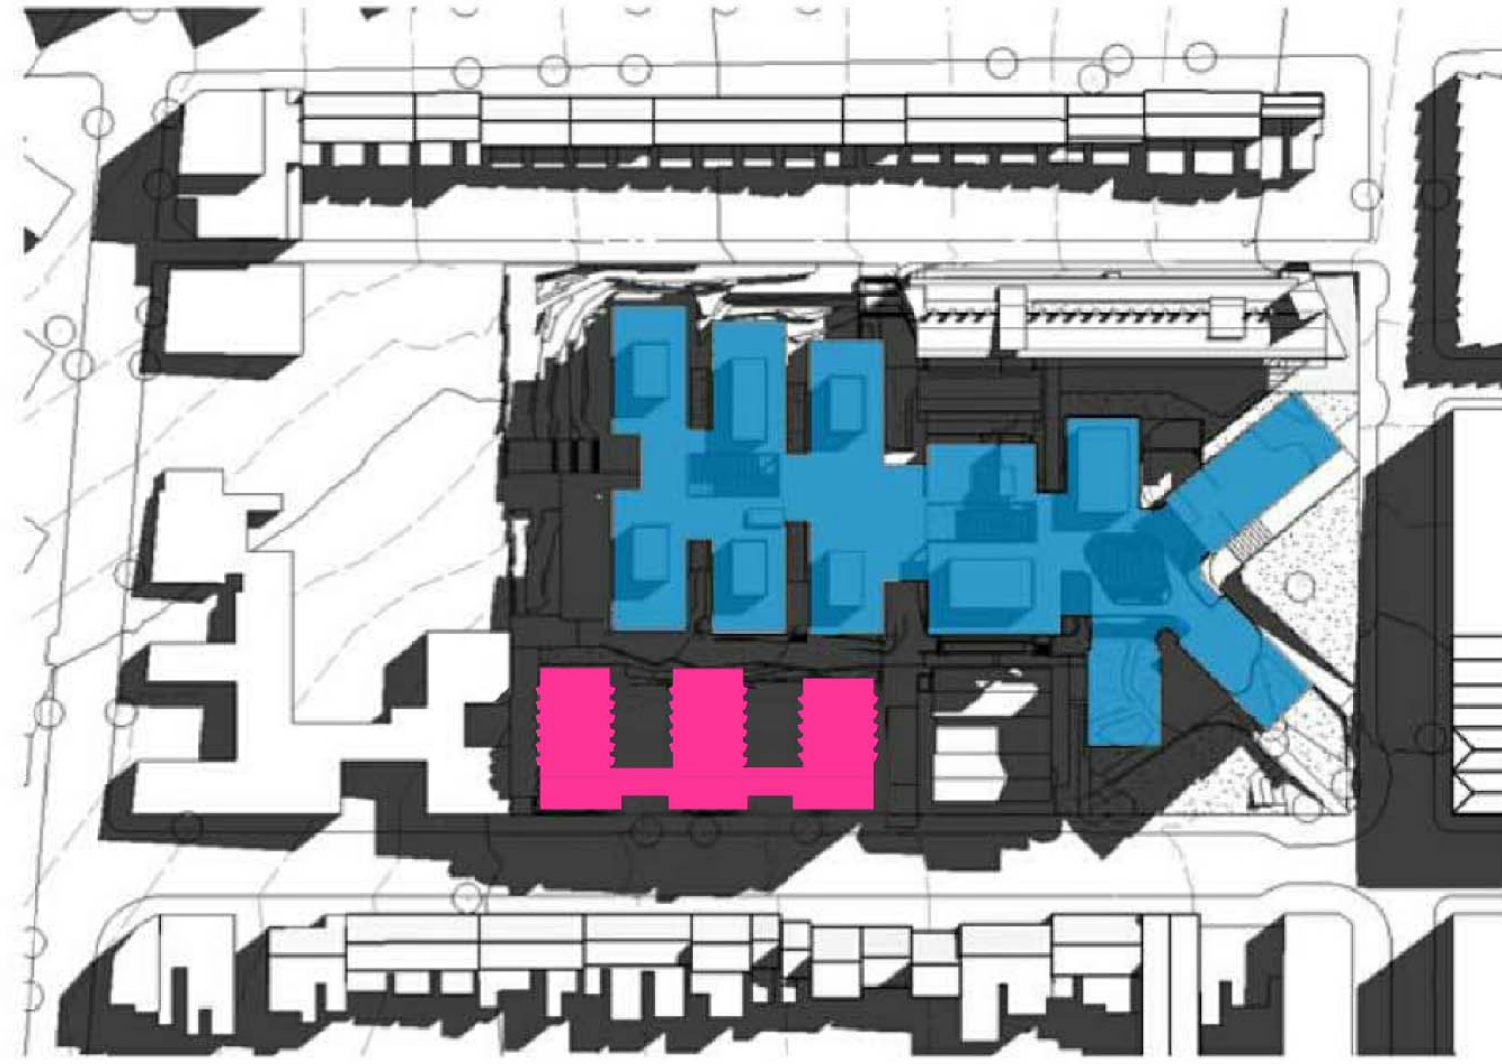


21 June 10:00 AM

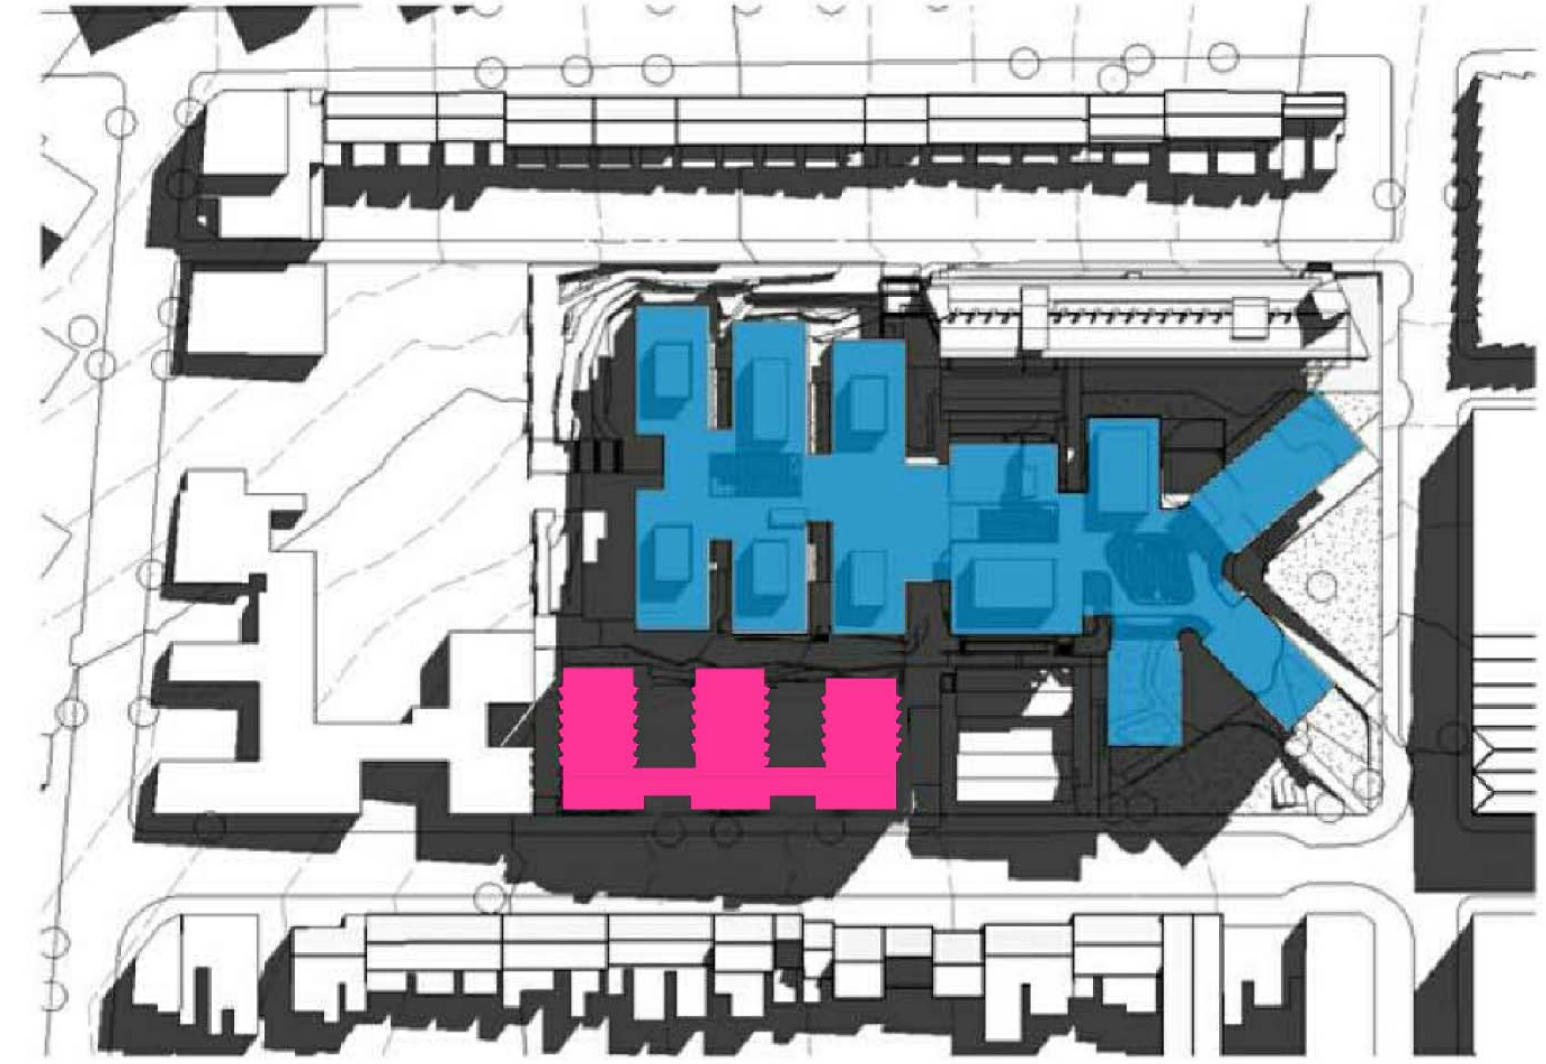

21 June 11:00 AM

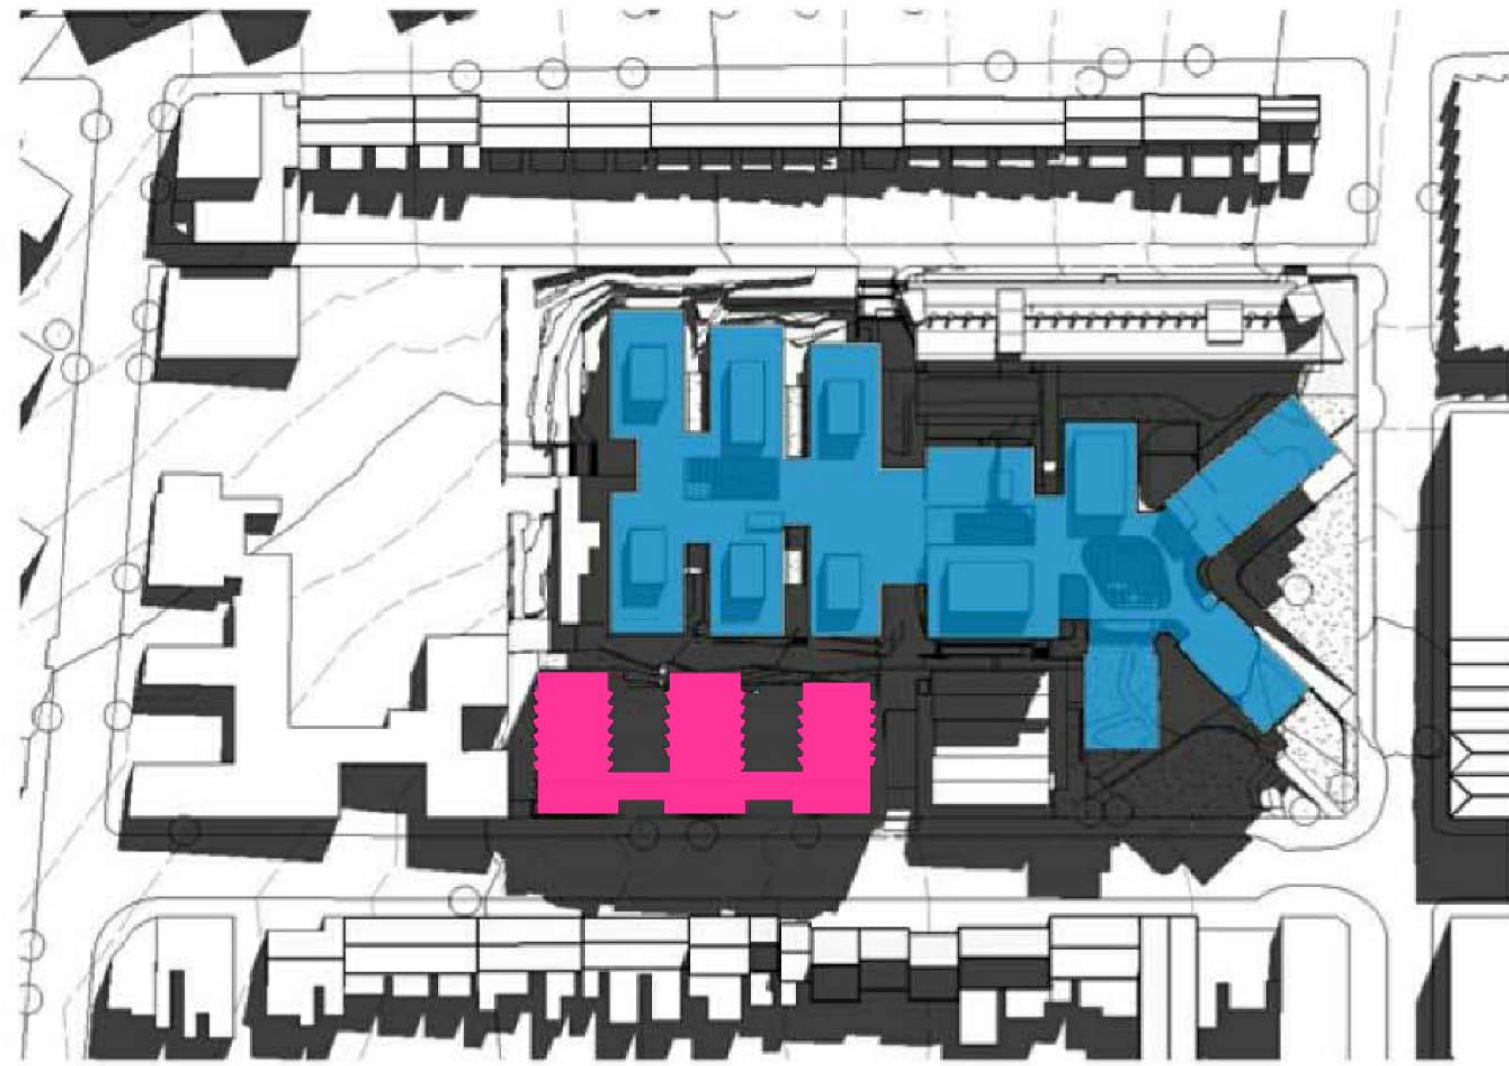


21 June 12:00 PM

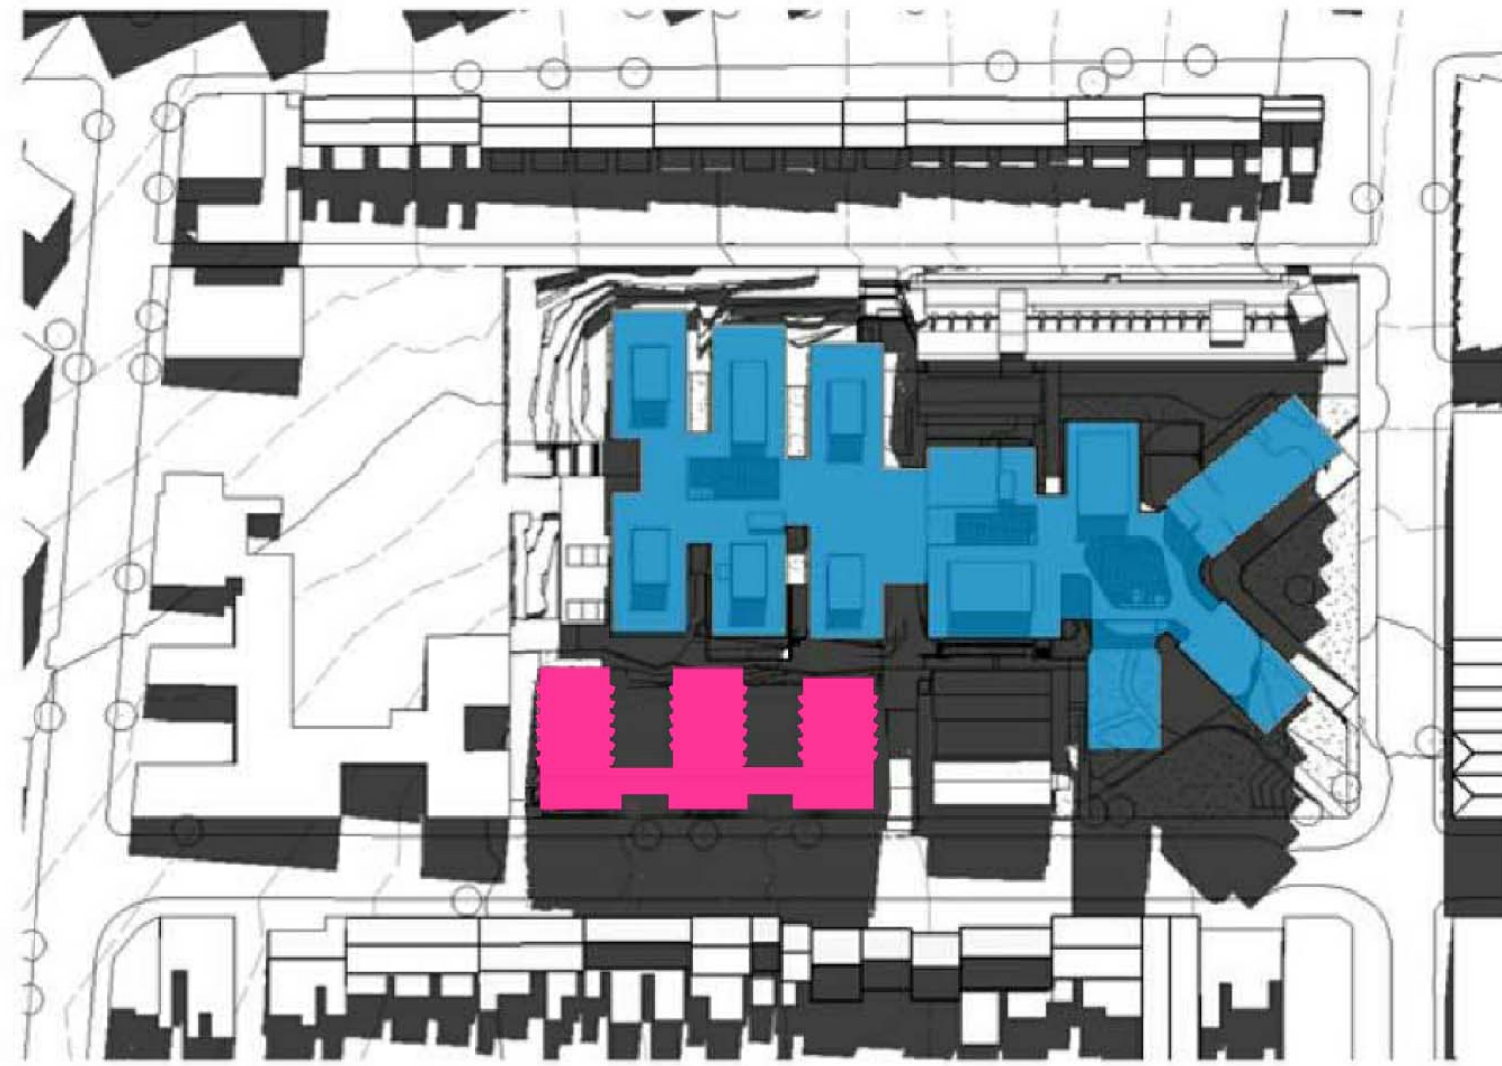

21 June 01:00 PM



21 June 02:00 PM

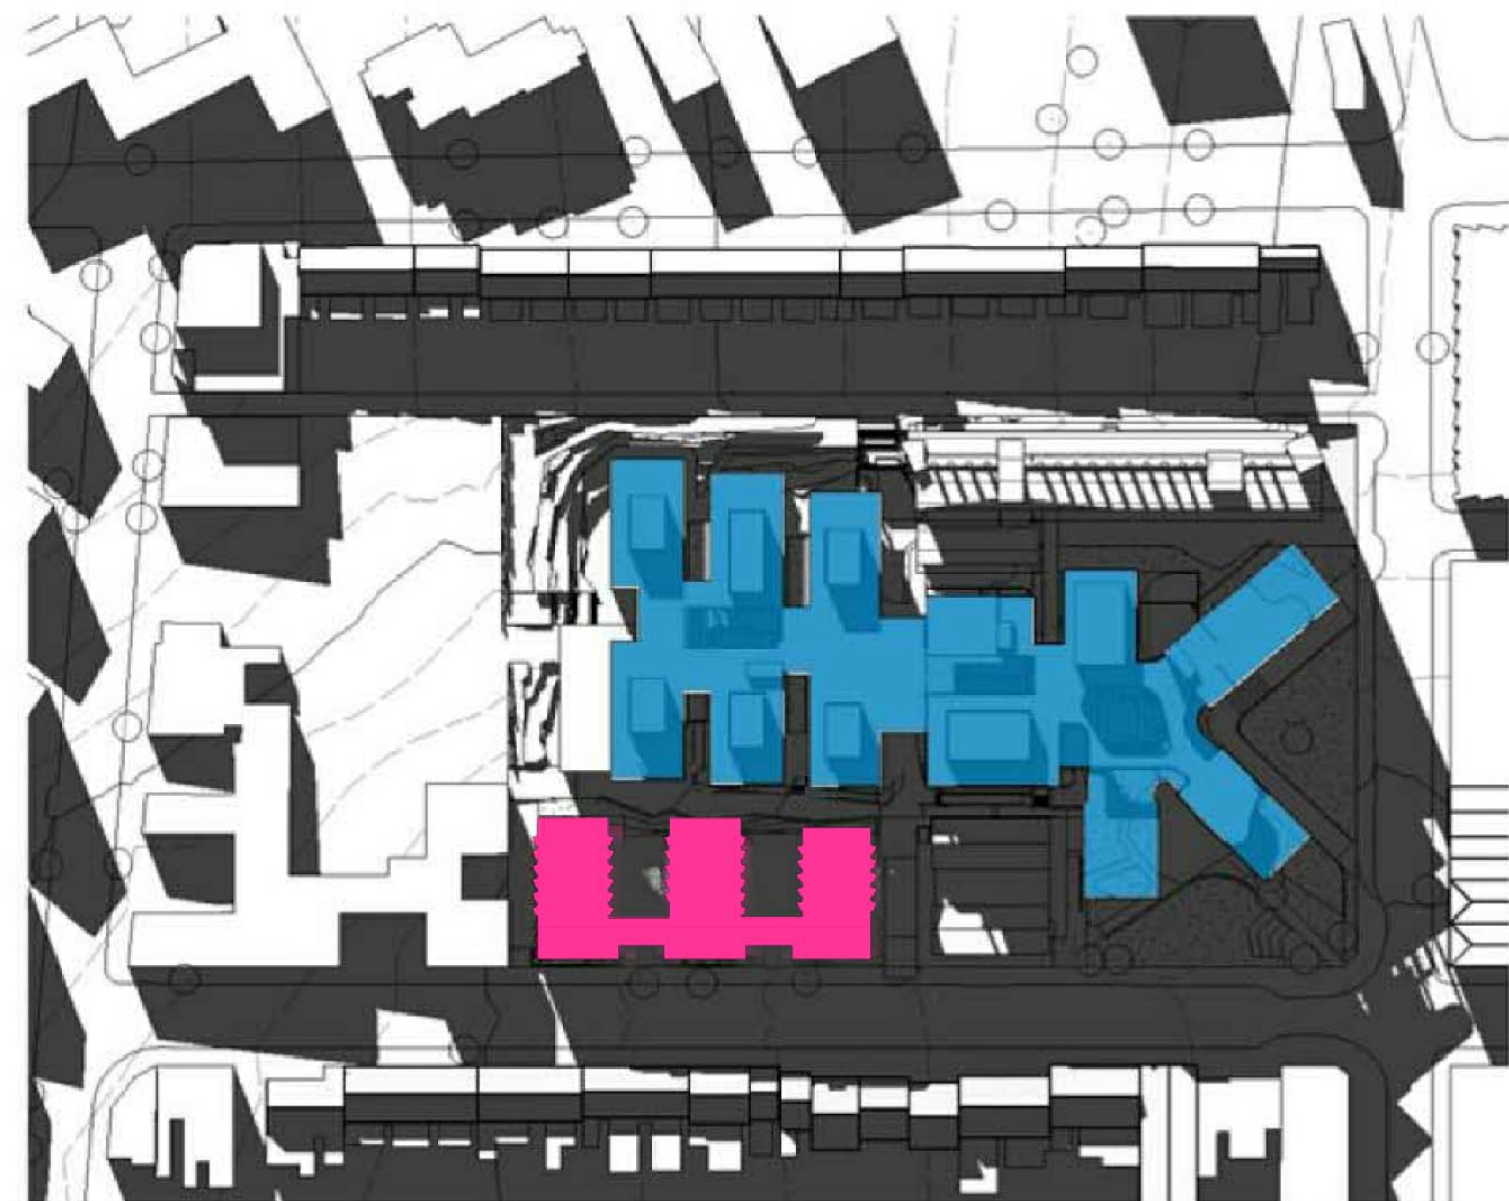

21 June 03:00 PM

PROPOSED BUSINESS SCHOOL
PROPOSED STUDENT ACCOMODATION

On 11.10.13 - 10:52am P:\001\040\DA07-D\0407-D.dwg

Client

Project

Title
Scale
Date
Number




Shadow Diagrams
winter solstice - June 21
11.10.13
4001_DA07-D

© copyright nettleton tribe partnership pty ltd

0 2 4 10 20m



nettletontribe
nettletontribe partnership pty ltd ABN 58 161 683 122
117 willoughby road crows nest nsw 2065
t 02 9431 6431 f 02 9439 7474
e-sydney@nettletontribe.com.au w nettletontribe.com.au

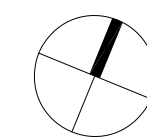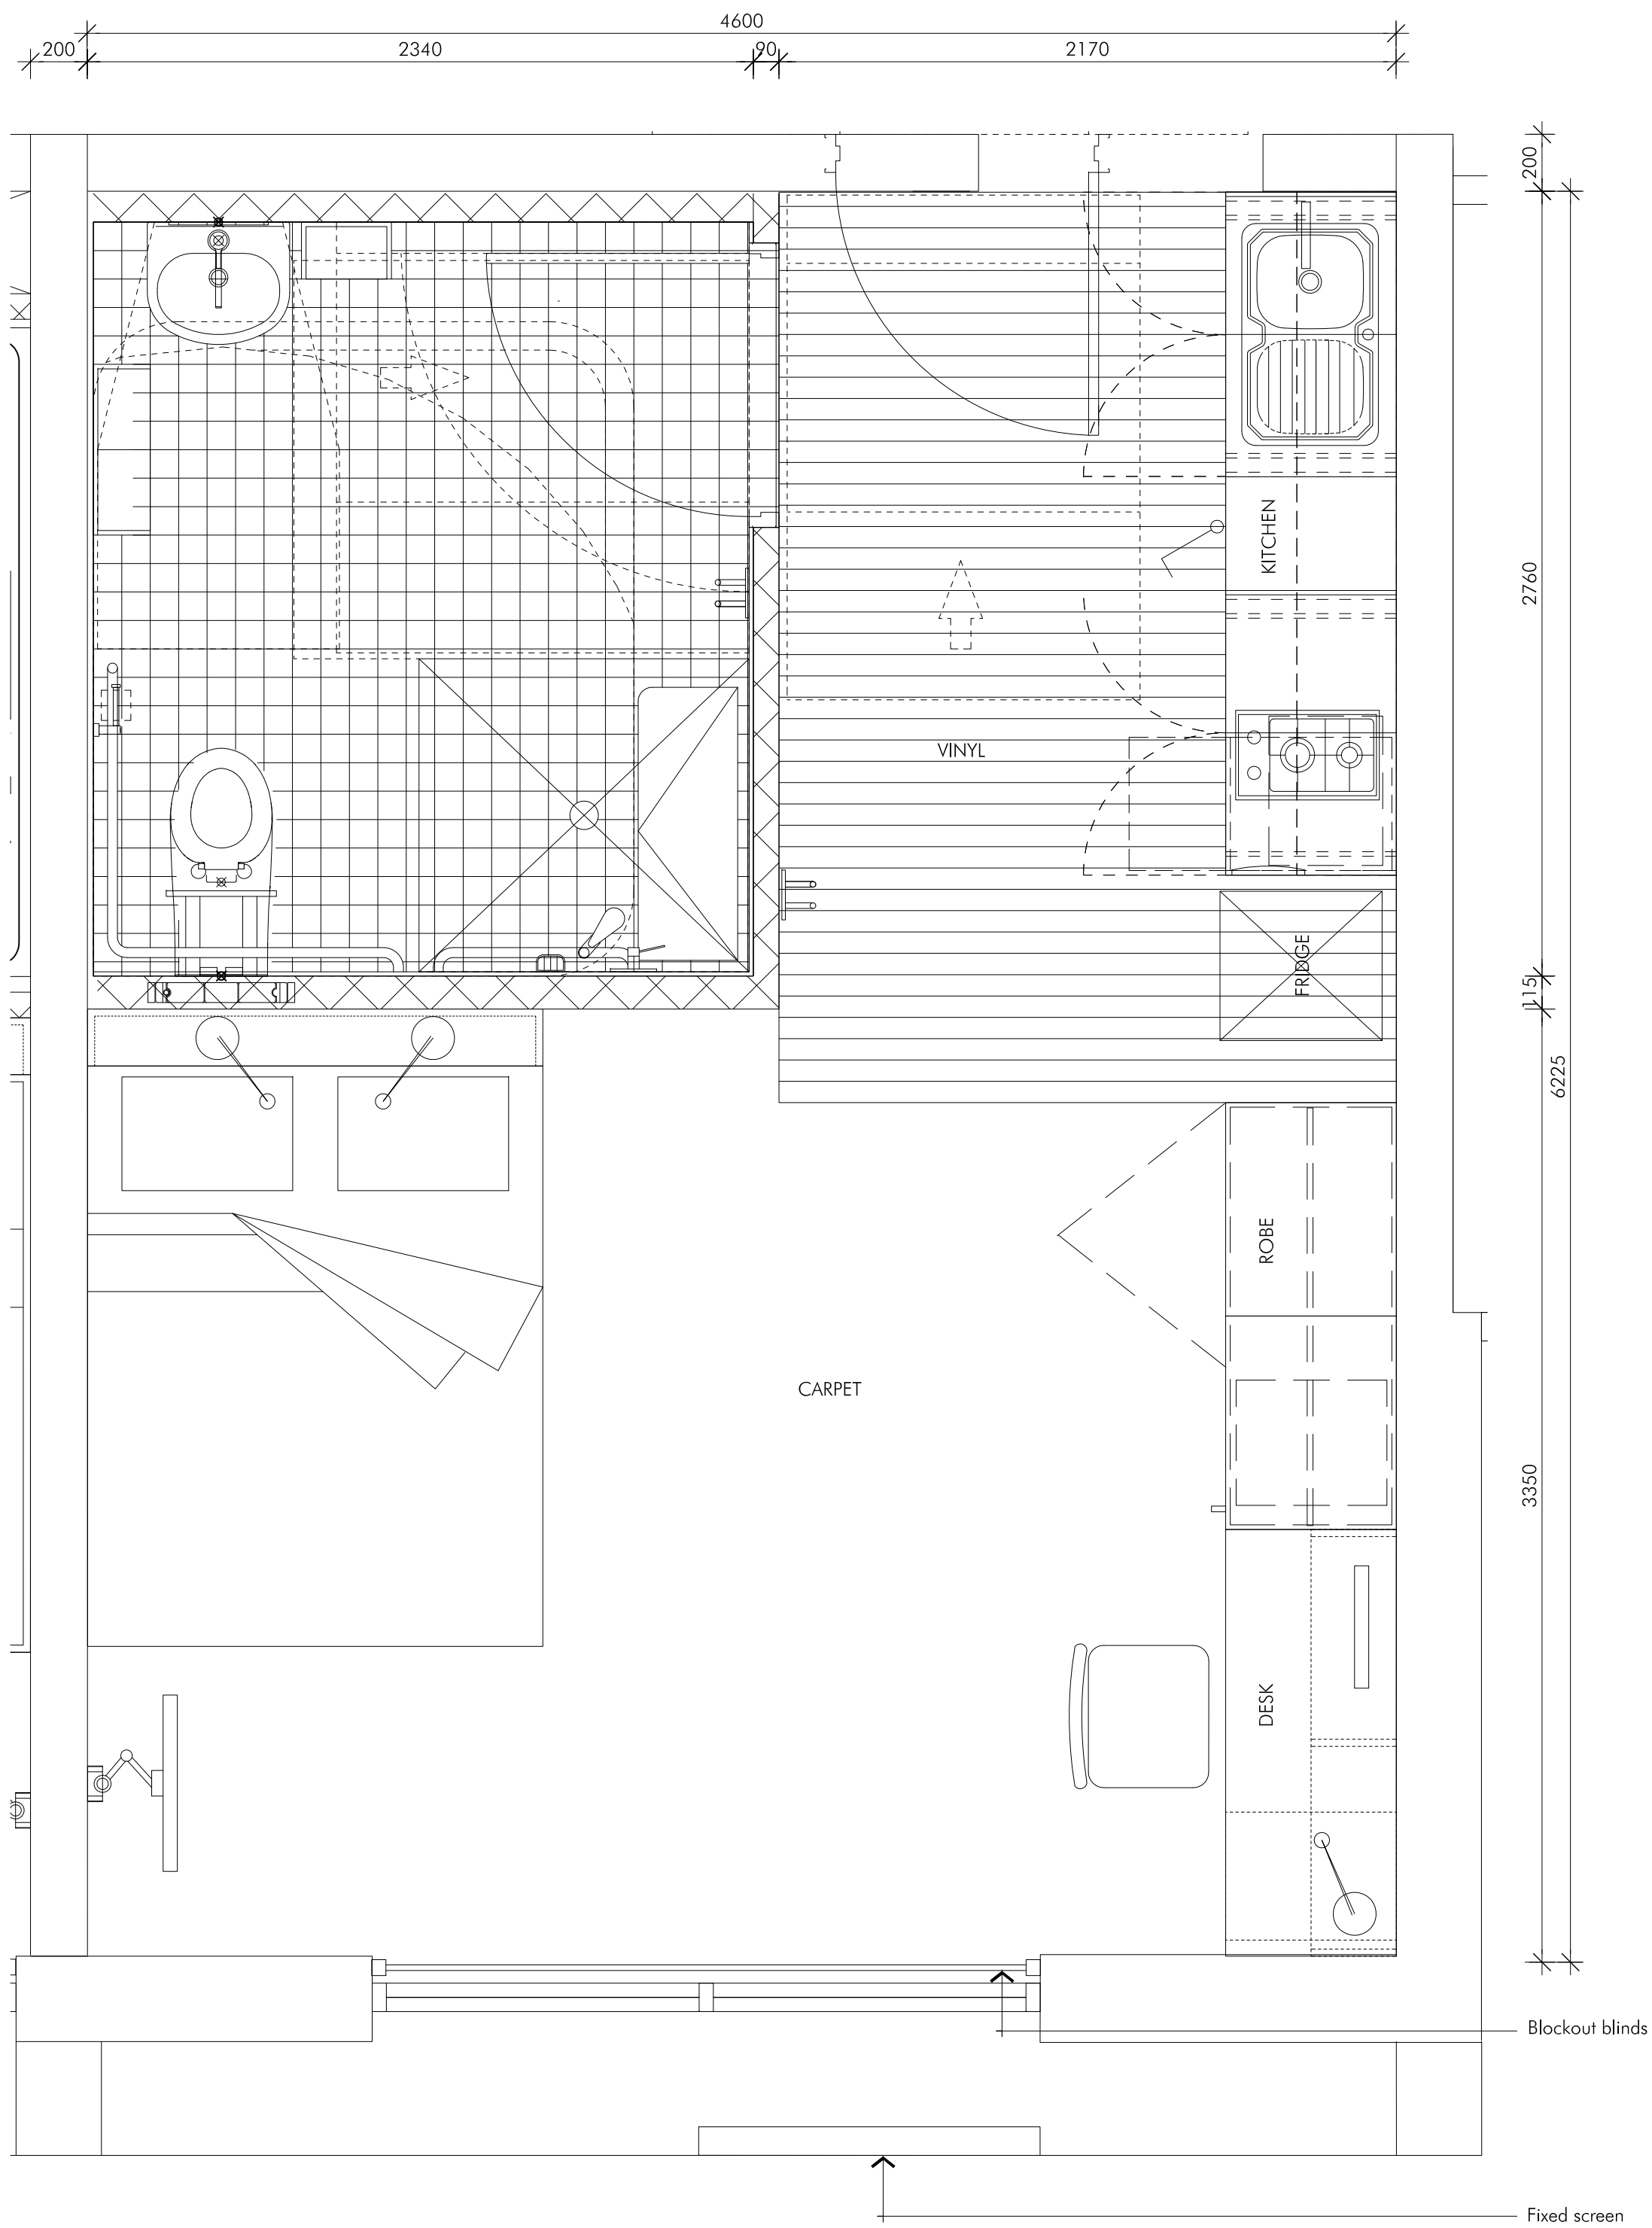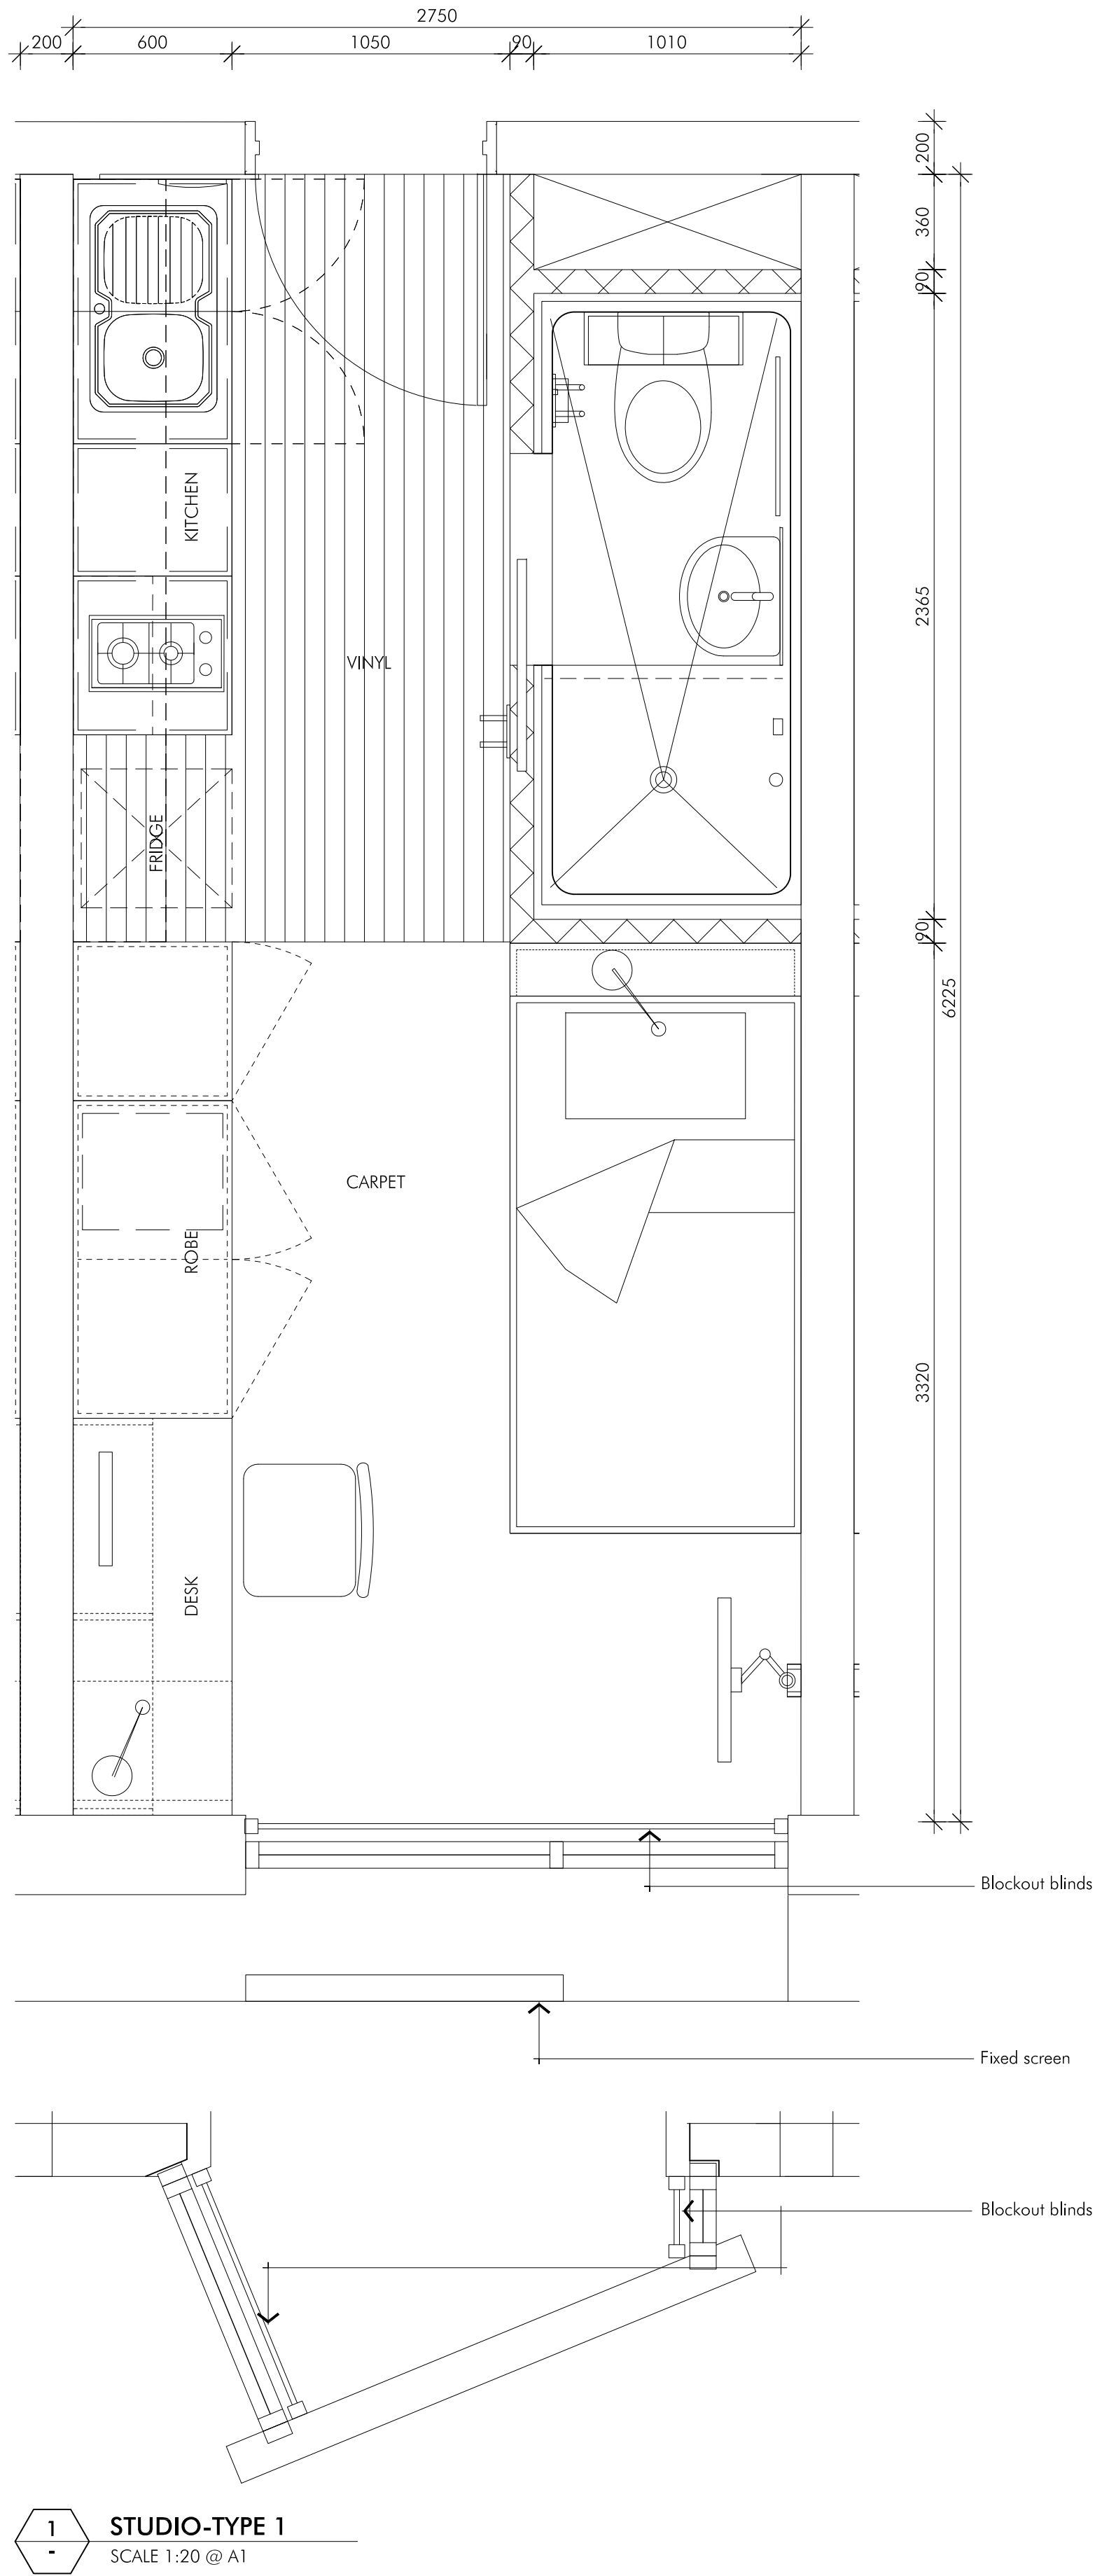



S75w Submission OCTOBER 2013 ABERCROMBIE STUDENT ACCOMODATION View from Abercrombie Street (without existing trees)



S76w Submission October 2013 ABERCROMBIE STUDENT ACCOMODATION View from Abercrombie Street (with existing trees)

Abercrombie Street Student Accommodation

Date: 10.10.2013

Project No: 4001

Development Summary

STUDIOS		Area sqm					
Standard Studio 1		716.1 sqm					
Standard Studio 2		2704.8 sqm					
Double Studio		26.6 sqm					
Studio Accessible		285 sqm					
COMMON AREAS							
reception		12.6 sqm					
Admin office		16.9 sqm					
common room		171 sqm					
café		81.6 sqm					
external courtyards		583.2 sqm					
computer room		18.4 sqm					
Study		92.4 sqm					
Music Room		14.6 sqm					
Laundry		29.1 sqm					
Theatre		39.6 sqm					
Breakout room		185 sqm					
STORE/SERVICES							
Bicycle Store		83.5 sqm					
fire hydrant pump room		30.5 sqm					
cleaners room		14.2 sqm					
switch room		14.4 sqm					
comms room		14.4 sqm					
store room		24.9 sqm					
mech. Boiler room		32.8 sqm					
domestic hot water		26 sqm					
sprinkler tank room		36.5 sqm					
waste & recycle garbage room		57.9 sqm					