



S75w Submission OCTOBER 2013 ABERCROMBIE STUDENT ACCOMODATION View from Abercrombie Street with the same view as per previously approved consent.

DRAWING LIST:

4001_DA-02-E	Ground Floor Plan
4001_DA-05-E	Roof Plan

4001_DA-06-E	Elevations
4001_DA-07-E	Sections



4001_DA-10-E	Fence details
4001_DA-11-E	Facade details



THE UNIVERSITY OF SYDNEY

ABERCROMBIE STREET STUDENT ACCOMODATION

Revised s75w set
December 2013

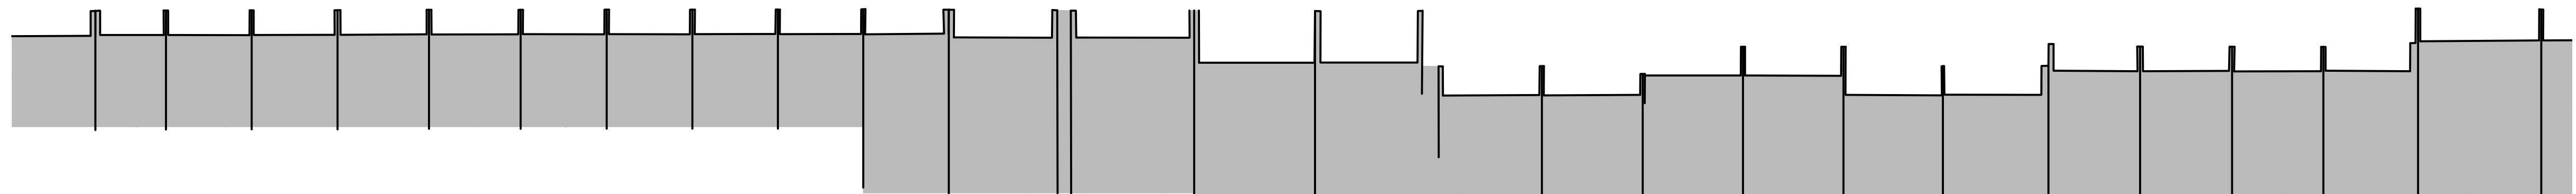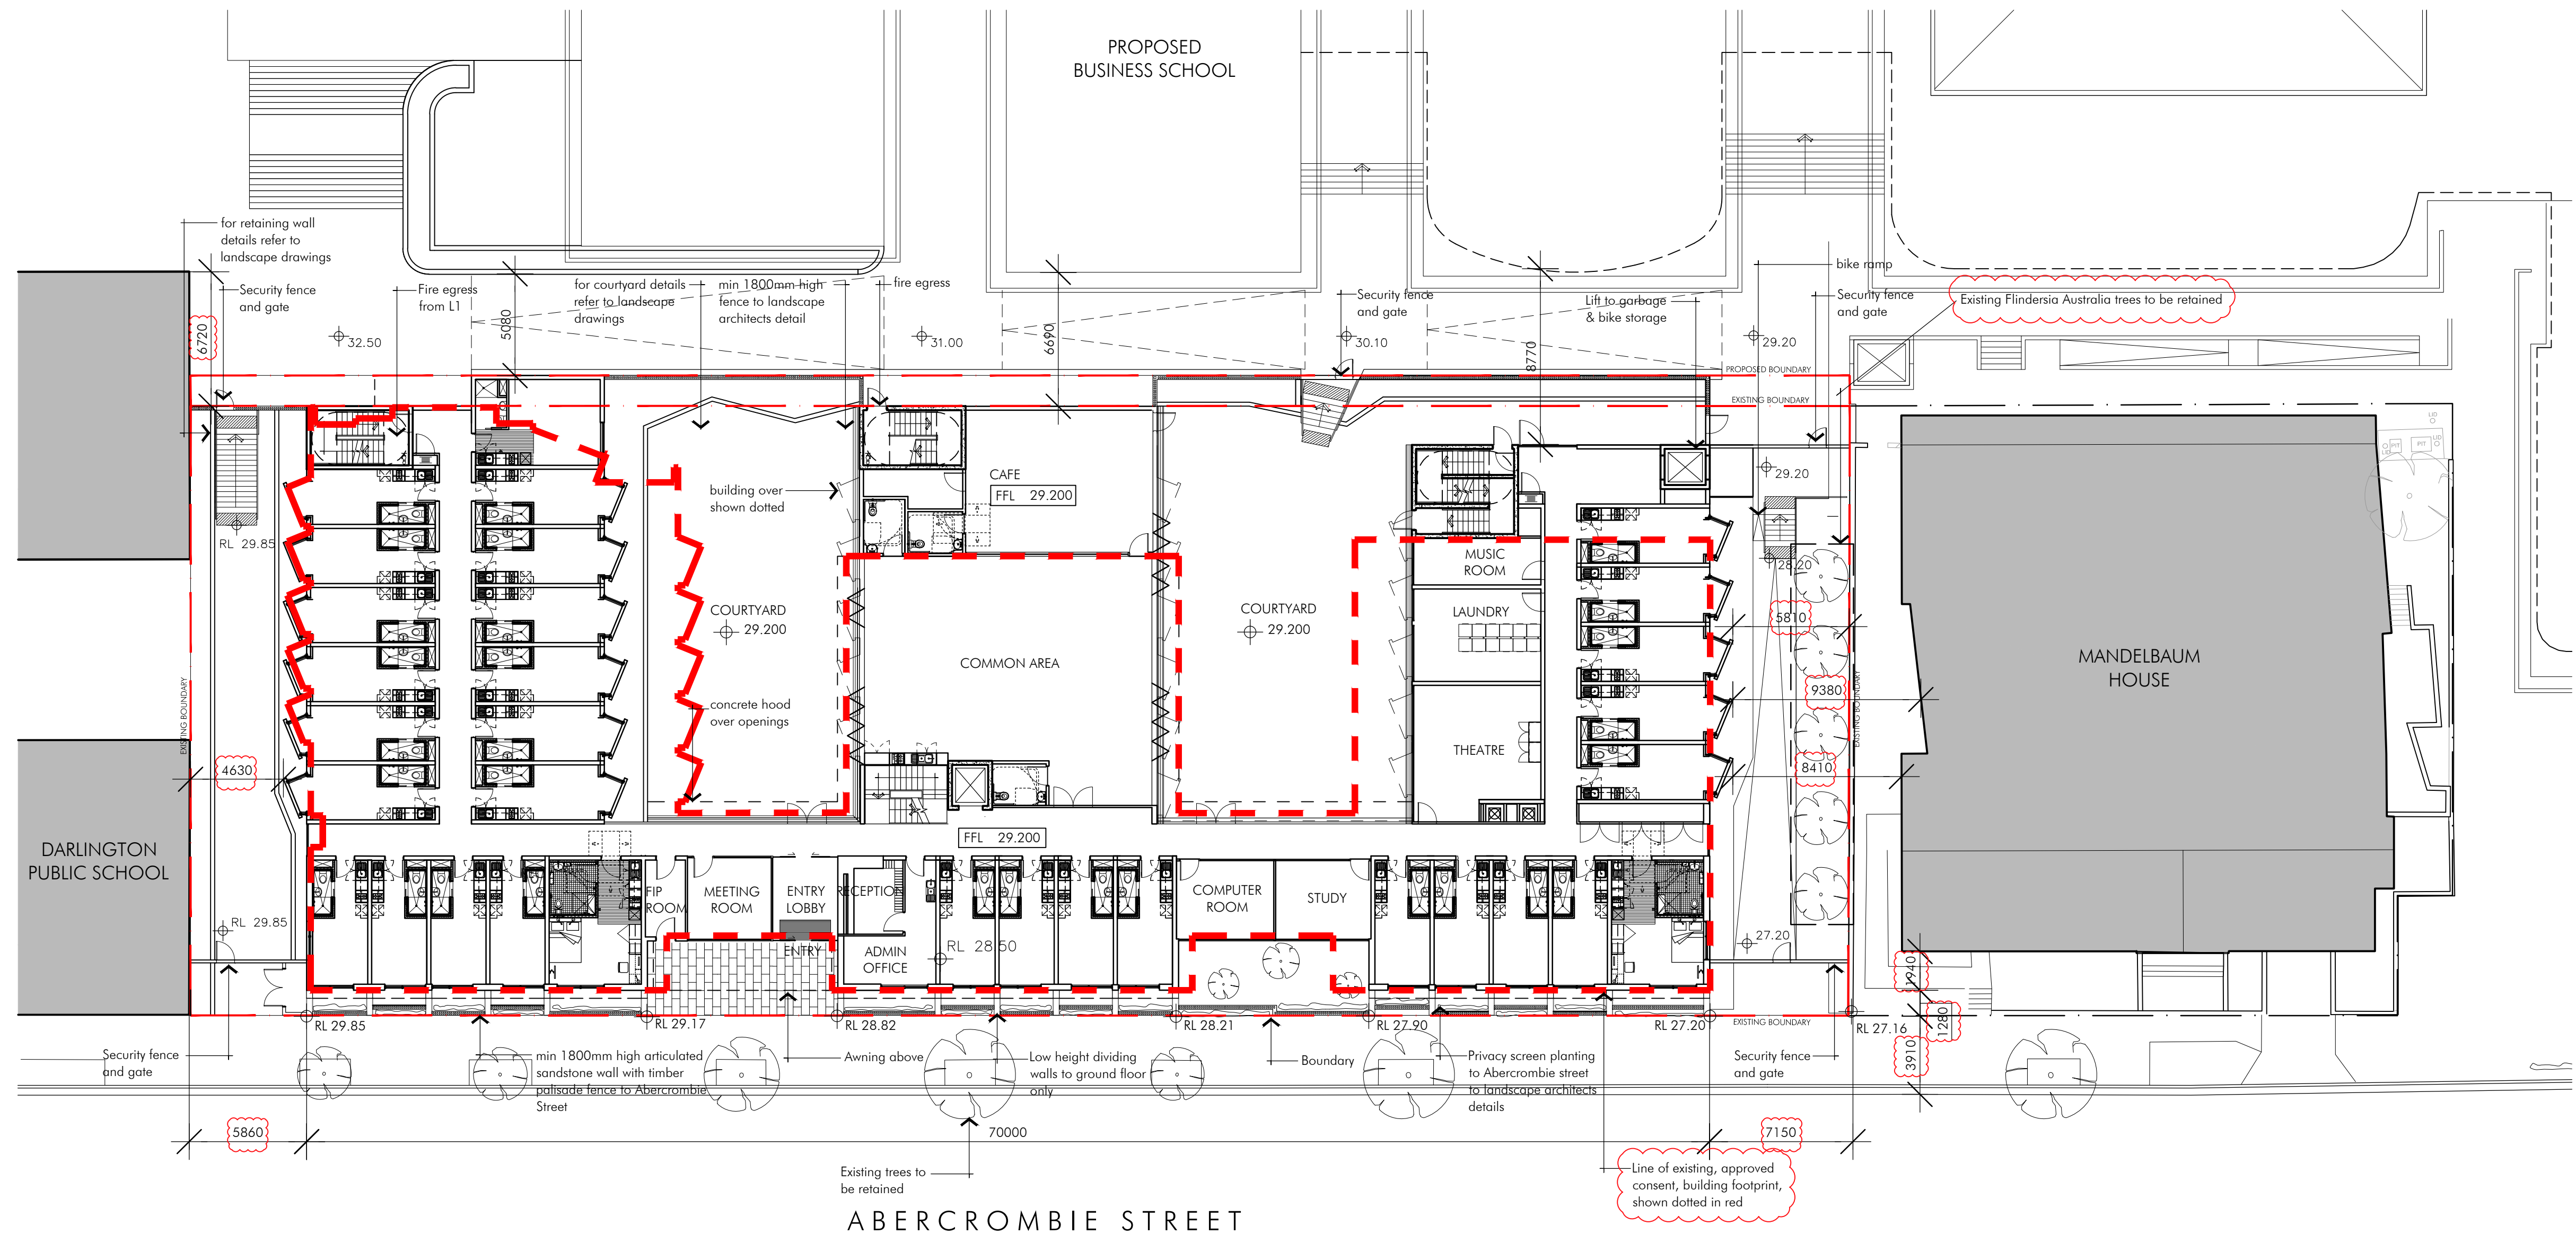


1
GROUND FLOOR PLAN
SCALE 1:200 @ A1

Project
LEGEND
--- BOUNDARY
--- LINE OF PREVIOUSLY APPROVED CONSENT

Title
Scale
Date
Number
0 2 4
10 20m
Ground Floor Plan
1:200@A1
04.12.13
4001_DA02-E
© copyright nettleton tribe partnership pty ltd



nettleton tribe partnership pty ltd ABN 59 161 683 122
117 willoughby road crows nest nsw 2065
t 02 9431 6431 f 02 9439 7474
e sydney@nettletontribe.com.au w nettletontribe.com.au

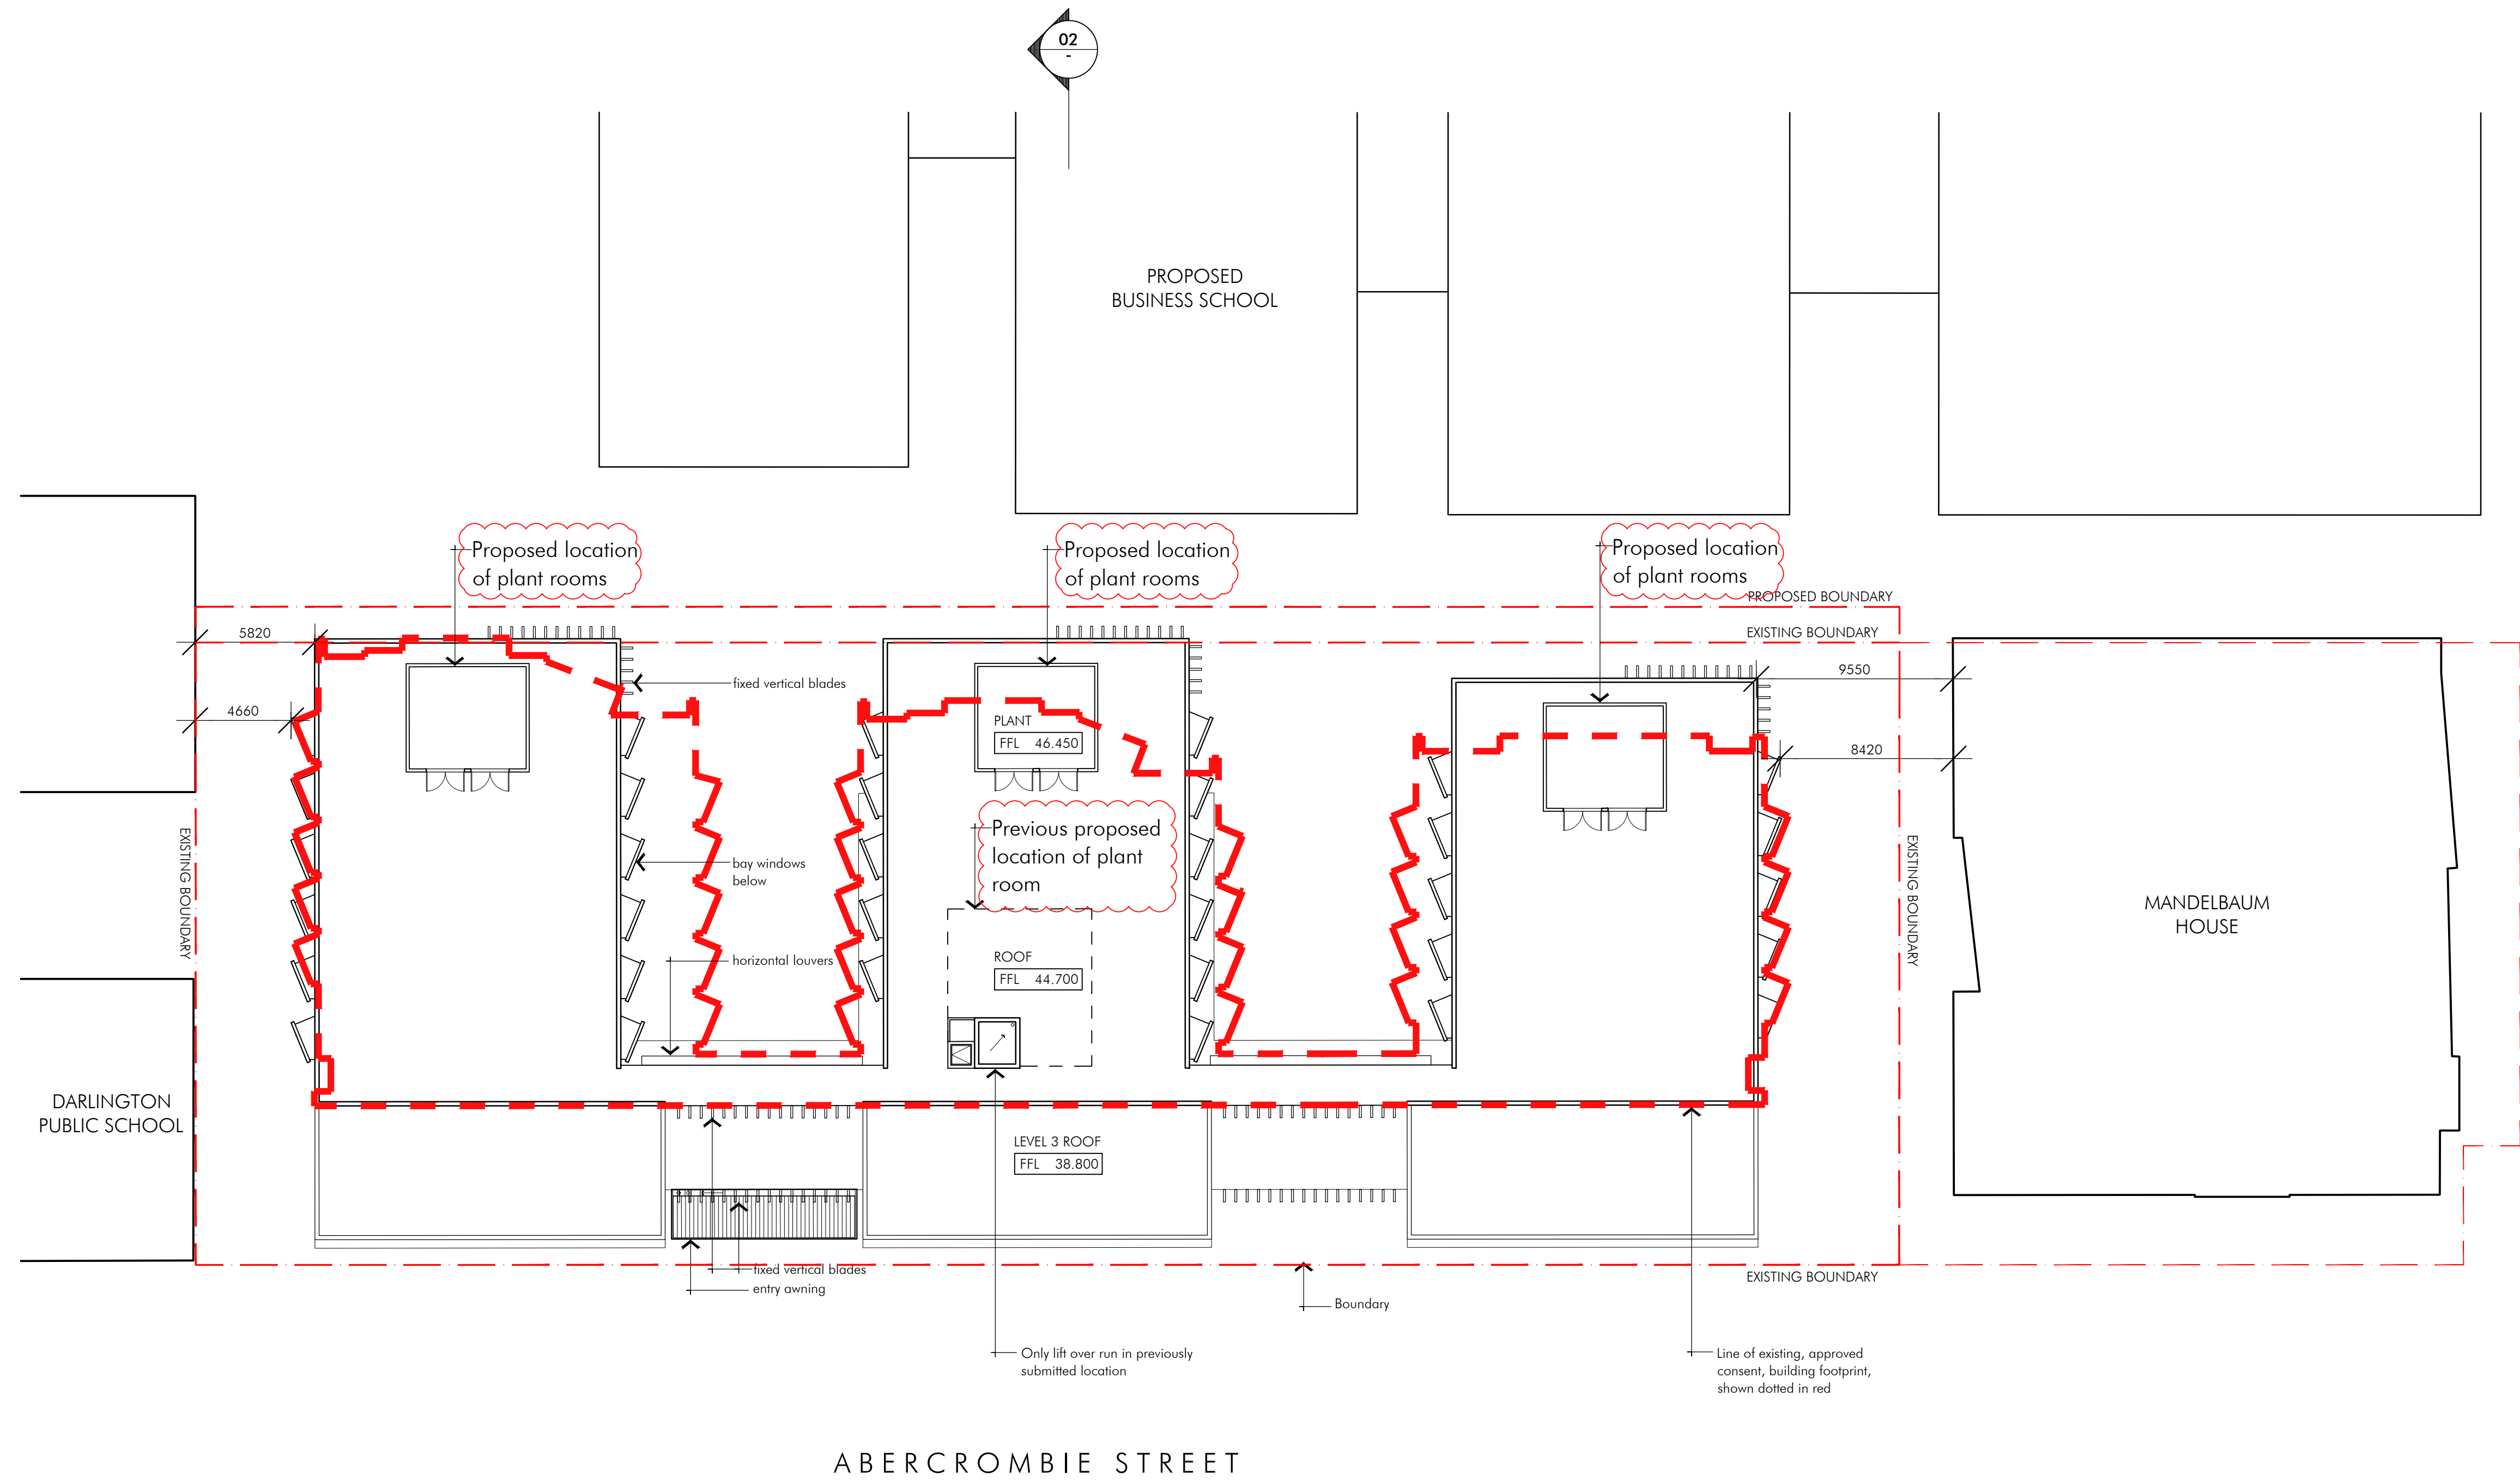

1 ROOF PLAN
SCALE 1:200 @ A1

Client

Project

LEGEND

--- BOUNDARY

--- LINE OF PREVIOUSLY APPROVED CONSENT

Title

Scale

Date

Number

Roof Plan

1:200@A1

04.12.13

4001_DA05-E

0 2 4

10 20m

© copyright nettleton tribe partnership pty ltd




nettleton tribe partnership pty ltd ABN 58 161 683 122


117 willoughby road crows nest nsw 2065

t 02 9431 6481 f 02 9439 7474


e sydney@nettletontribe.com.au w nettletontribe.com.au

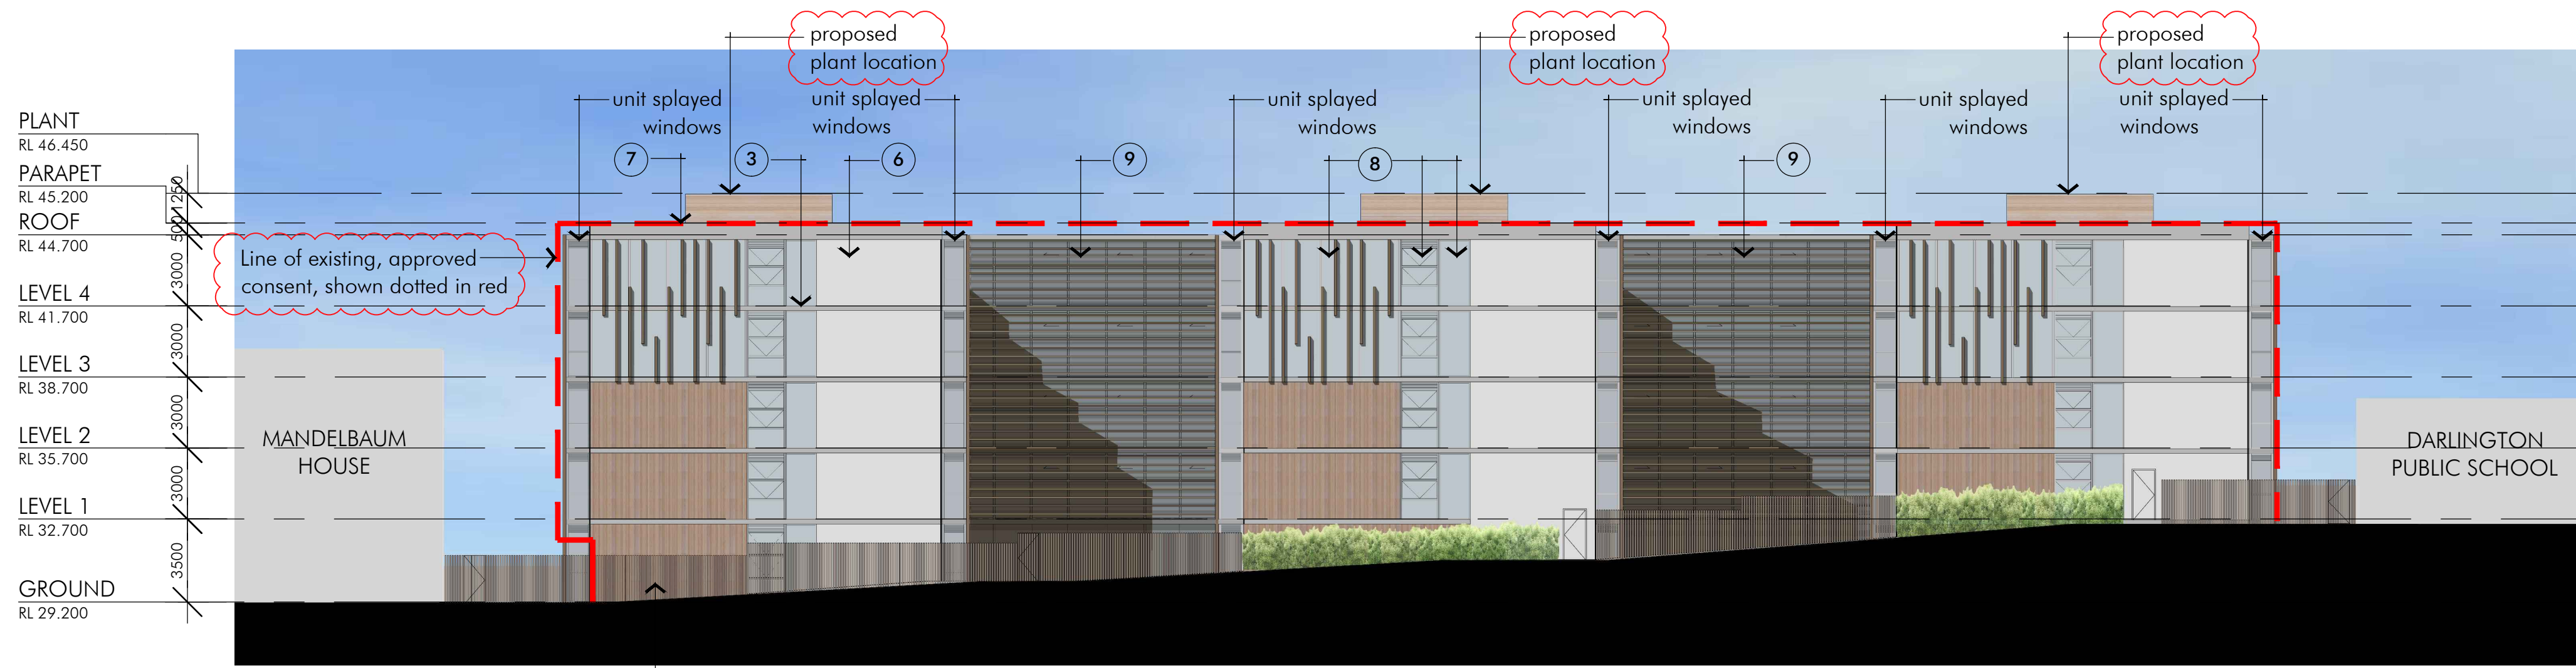


01 ELEVATION NORTH
SCALE 1:200

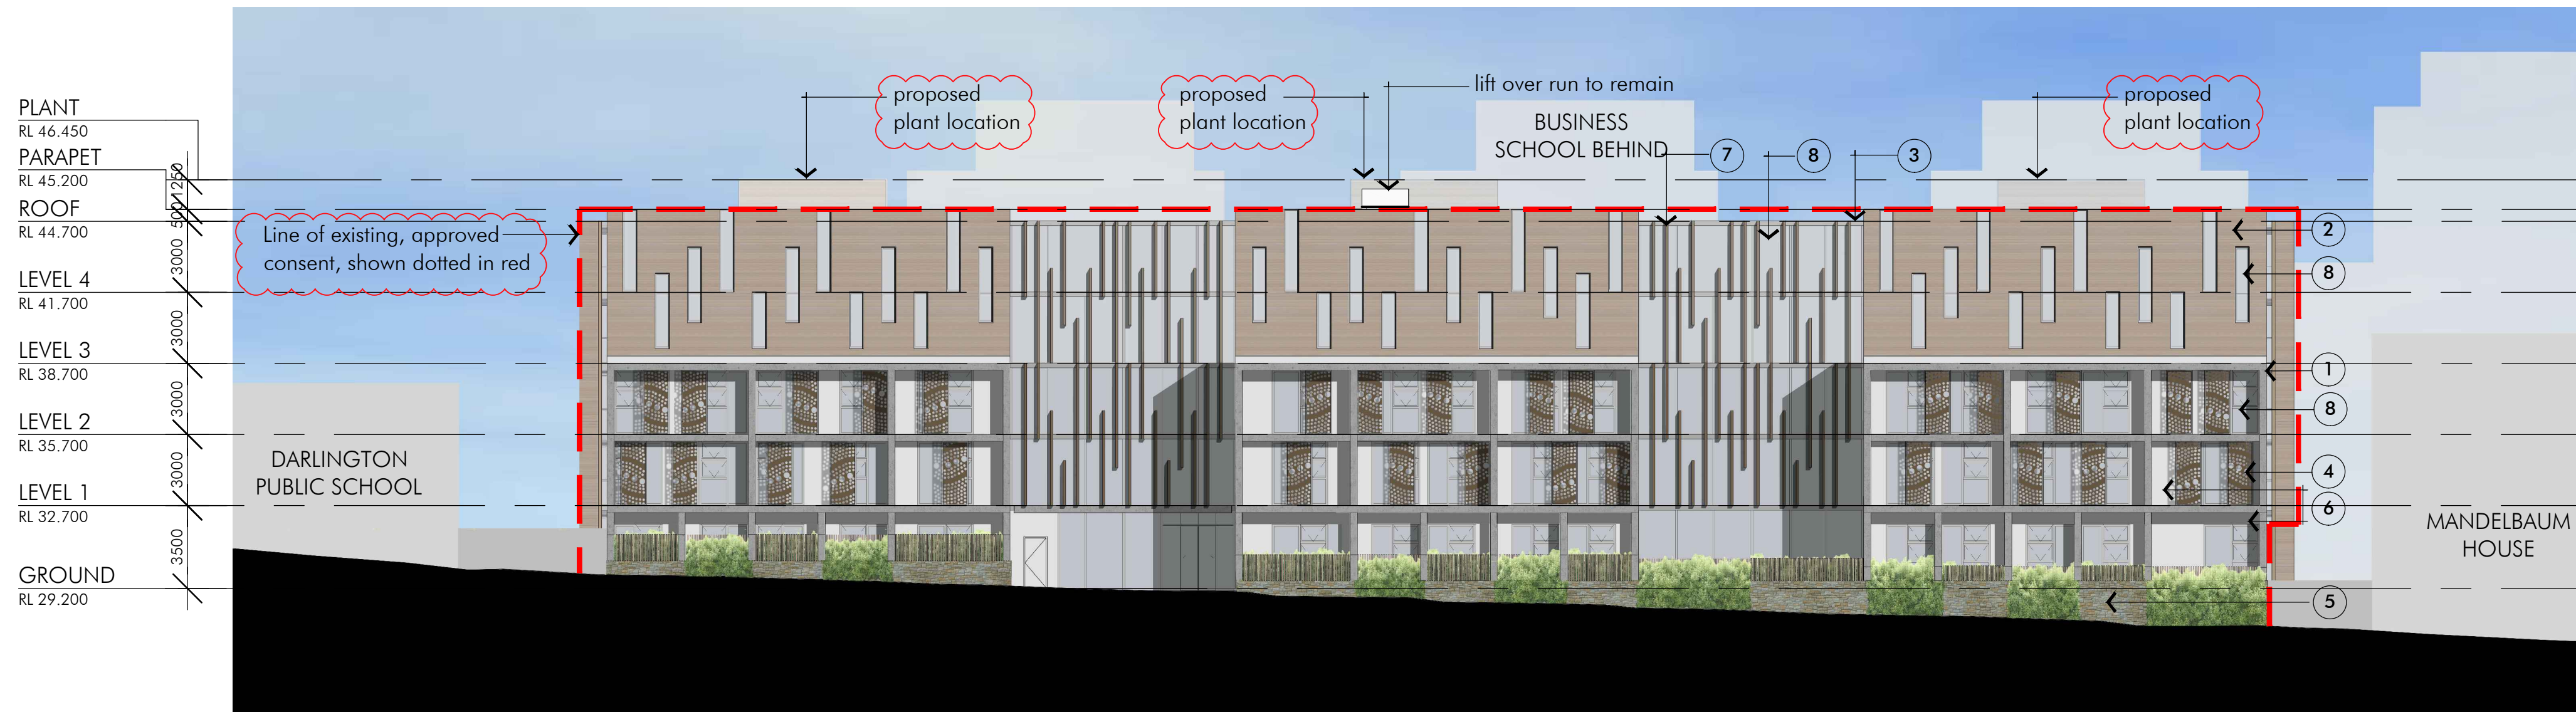

02 ELEVATION SOUTH (ABERCROMBIE STREET)
SCALE 1:200

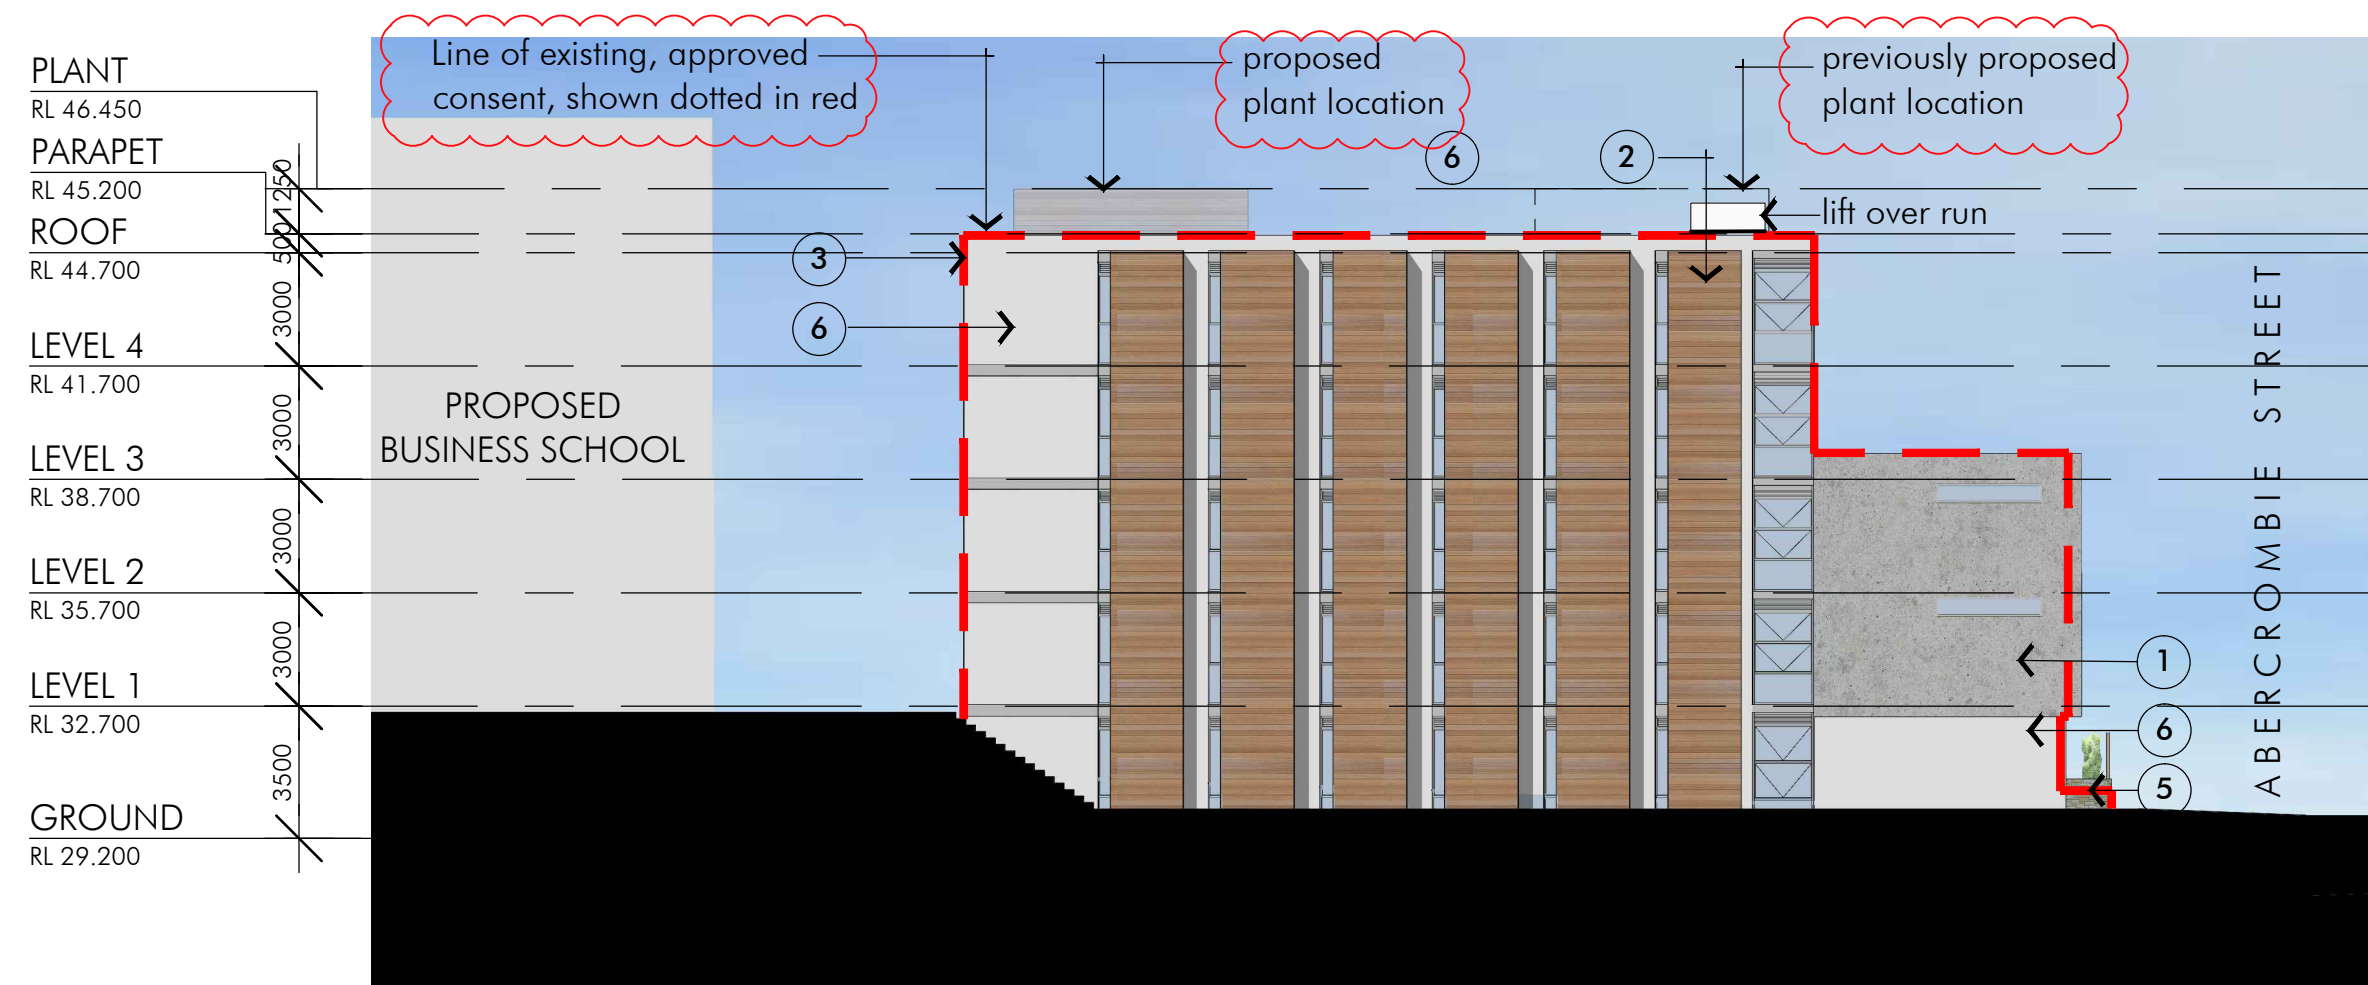


03 ELEVATION WEST
SCALE 1:200

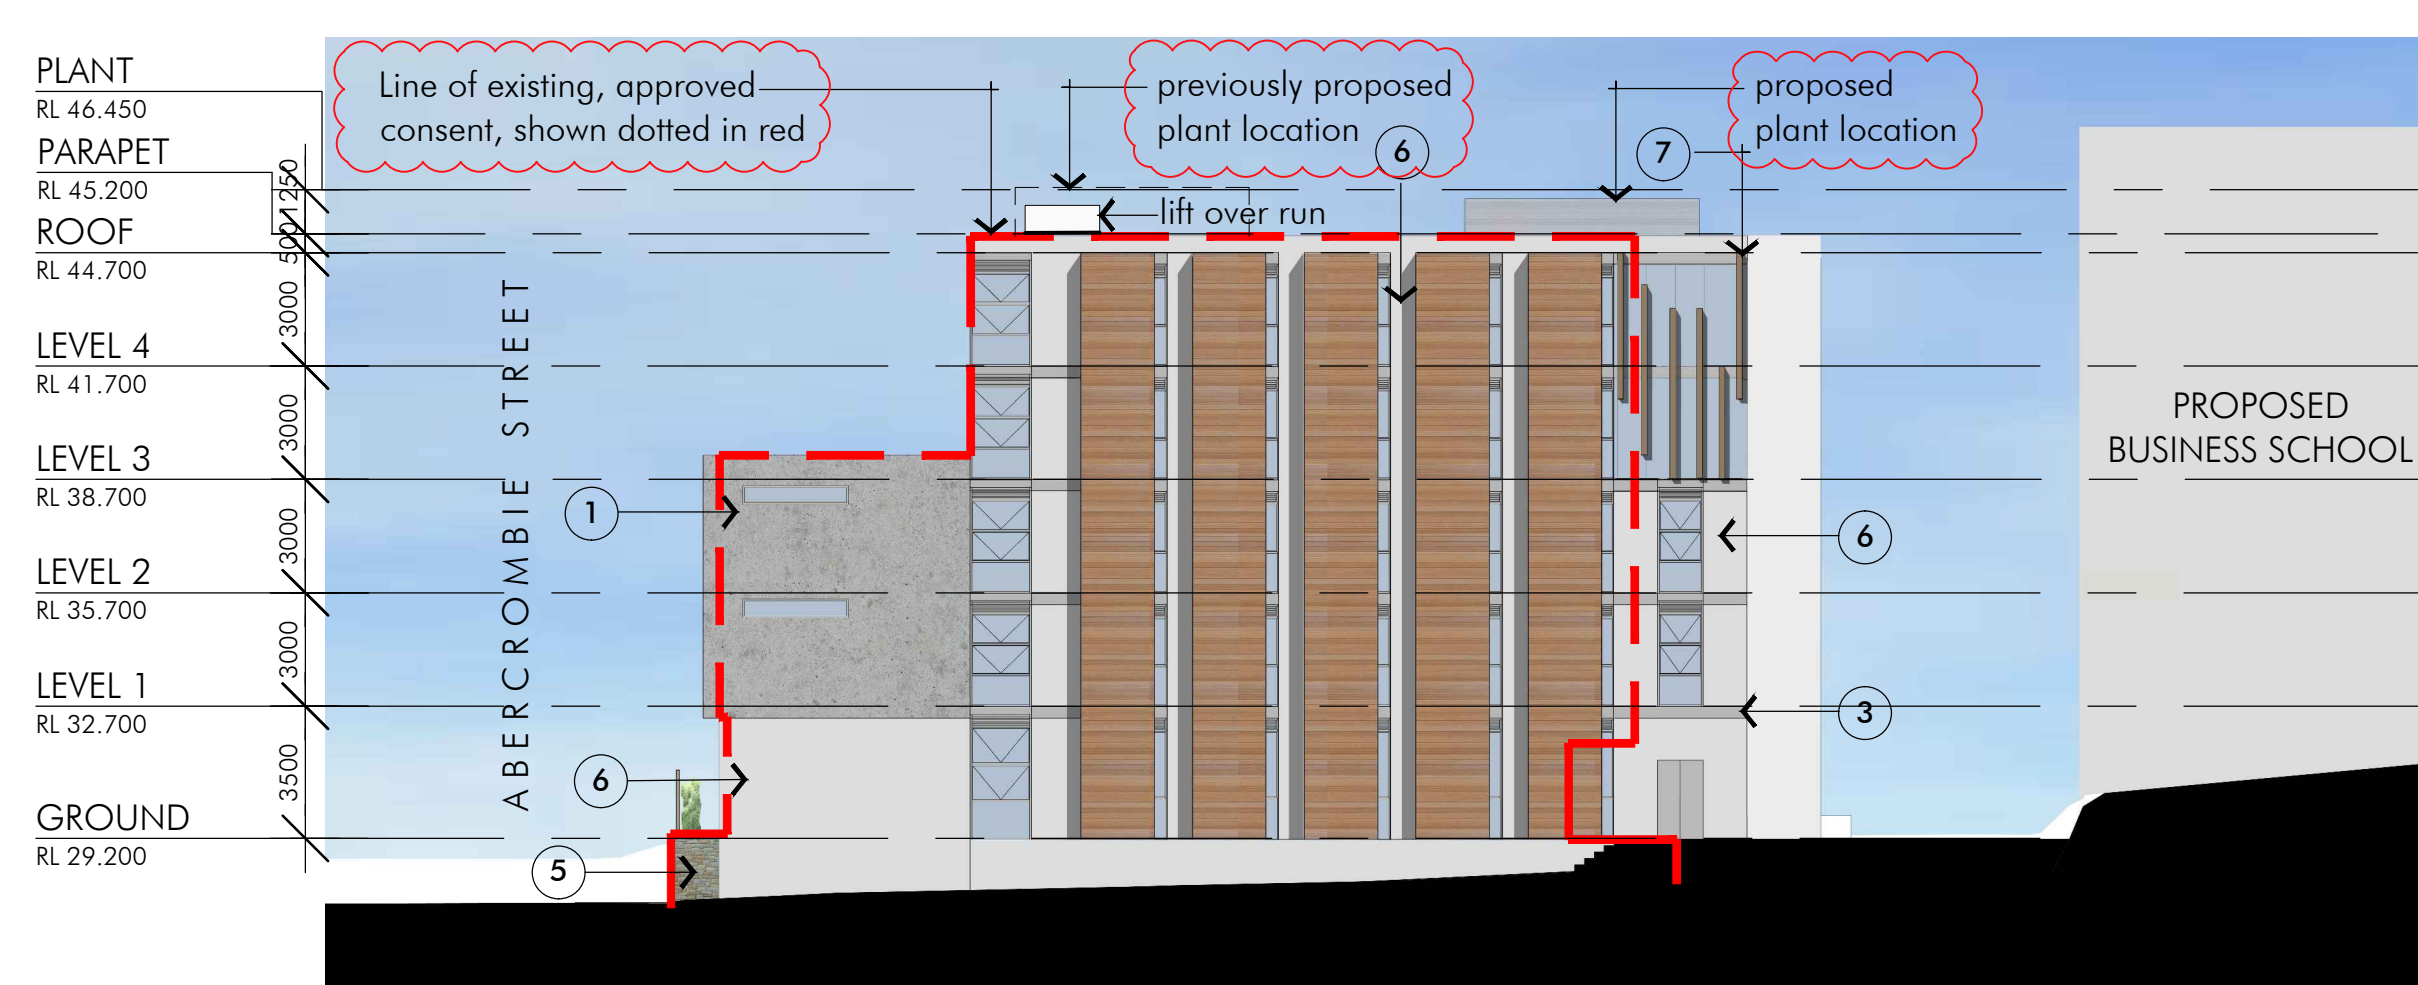


04 ELEVATION EAST
SCALE 1:200

FINISHES


1. Off form concrete
2. Timber look panels
3. Steel frame
4. Copper coloured screens
5. Sandstone wall with timber fence
6. Stained Concrete
7. Steel vertical blades
8. Glass
9. Horizontal louvers

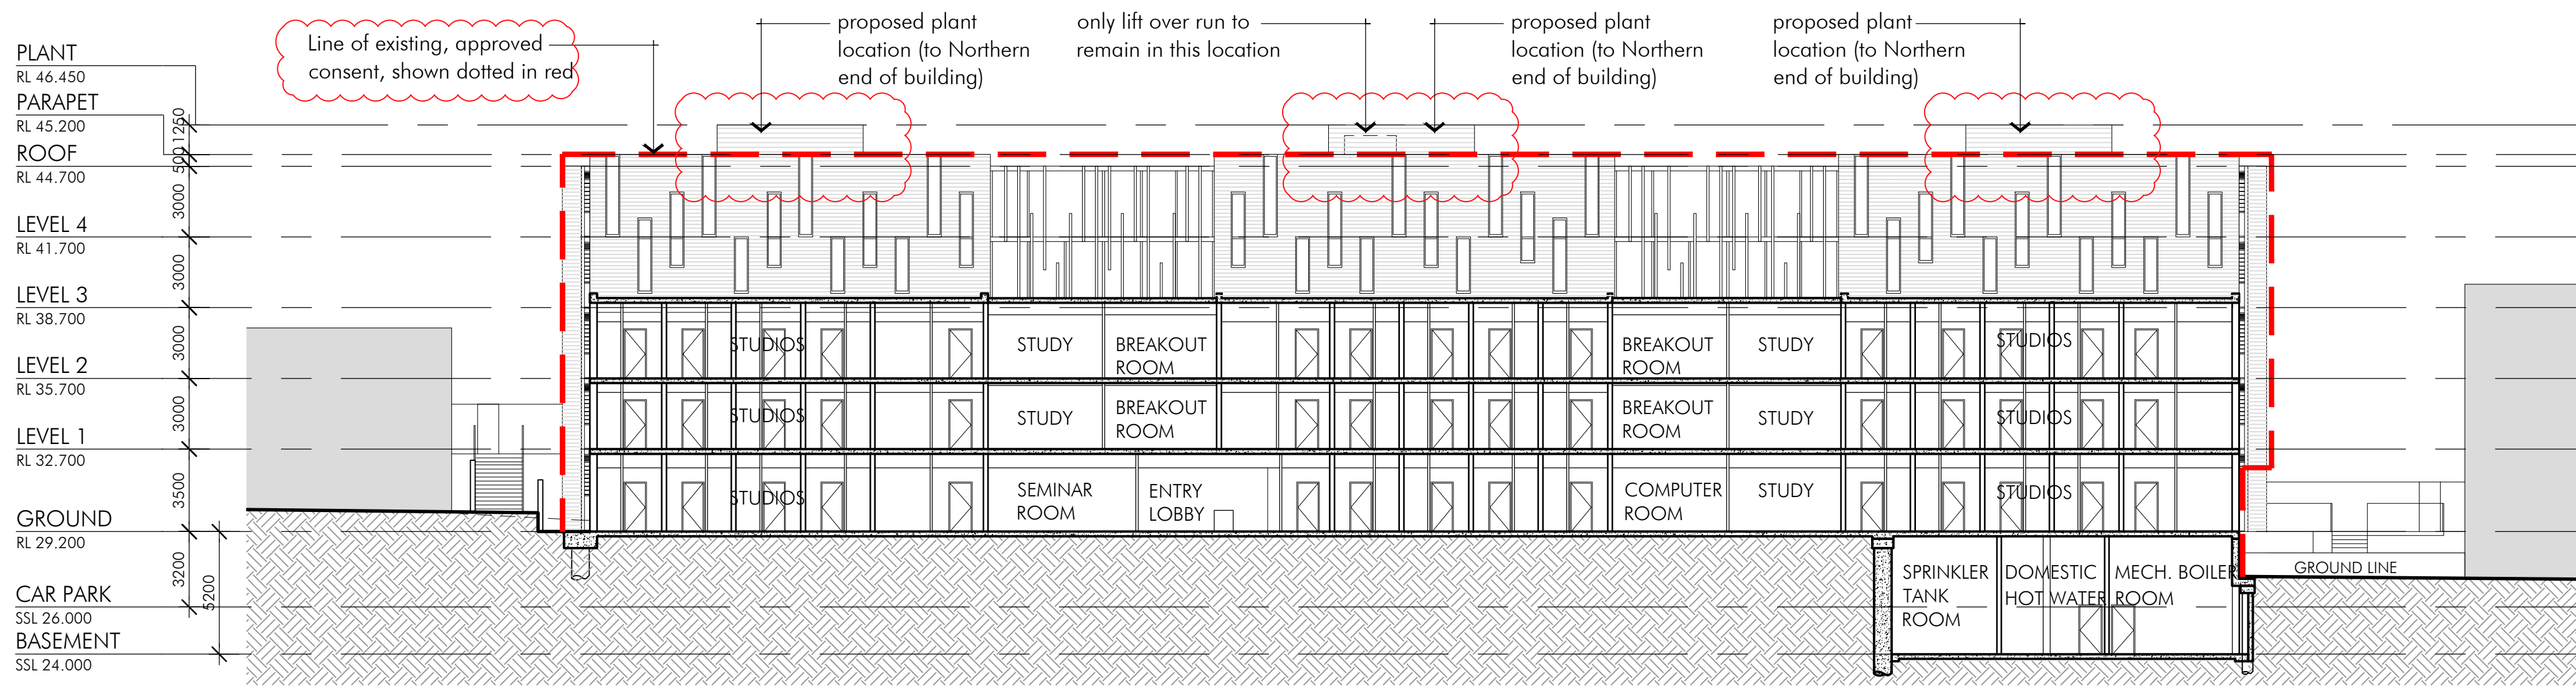


01 SECTION A
SCALE 1:100 @ A1

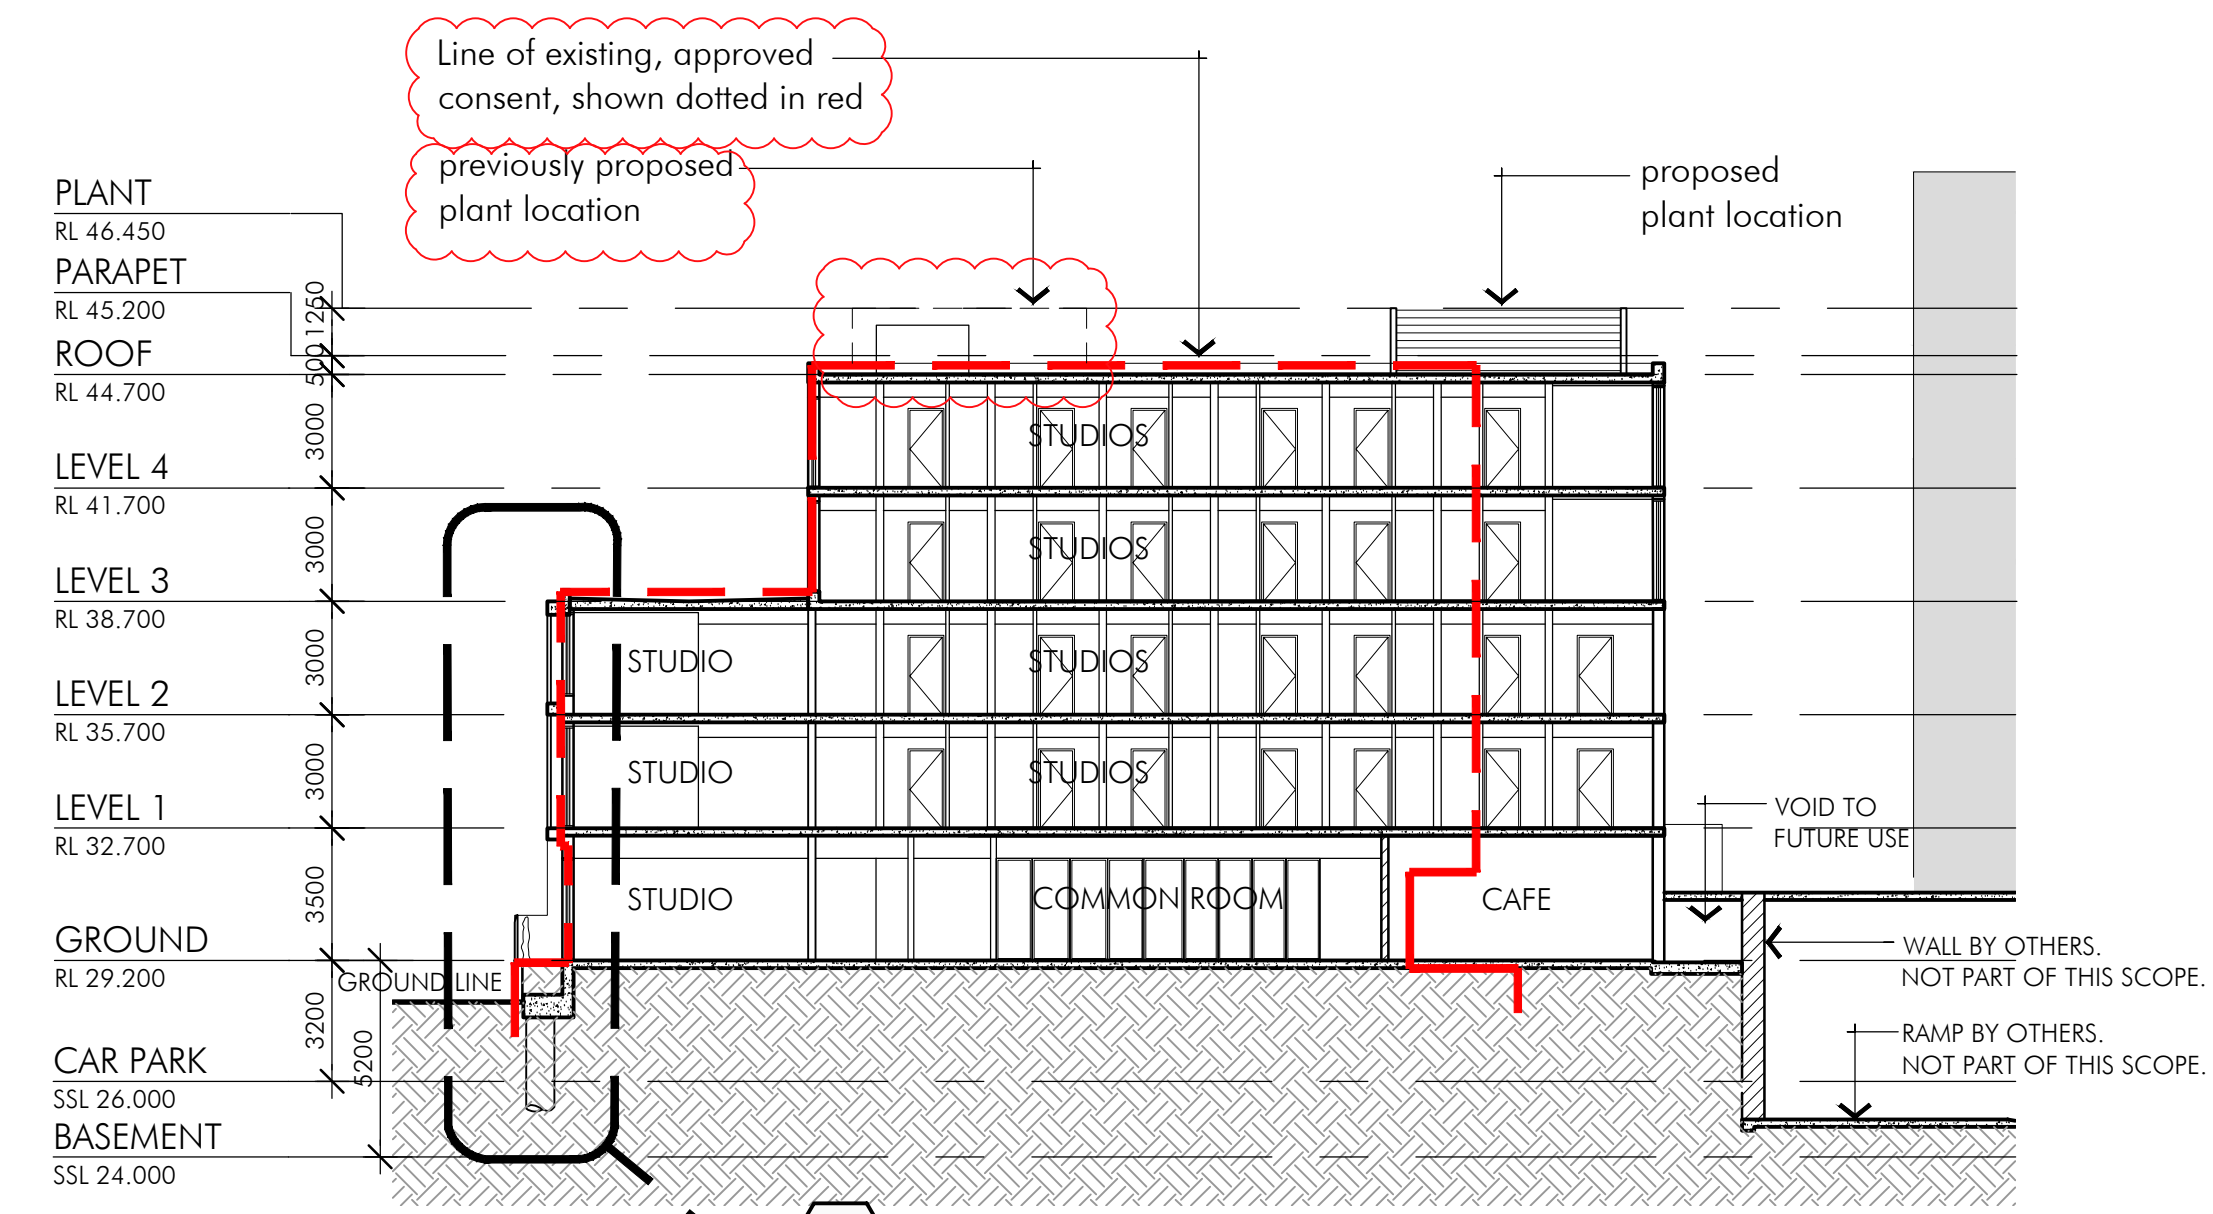





02 SECTION B
SCALE 1:100 @ A1

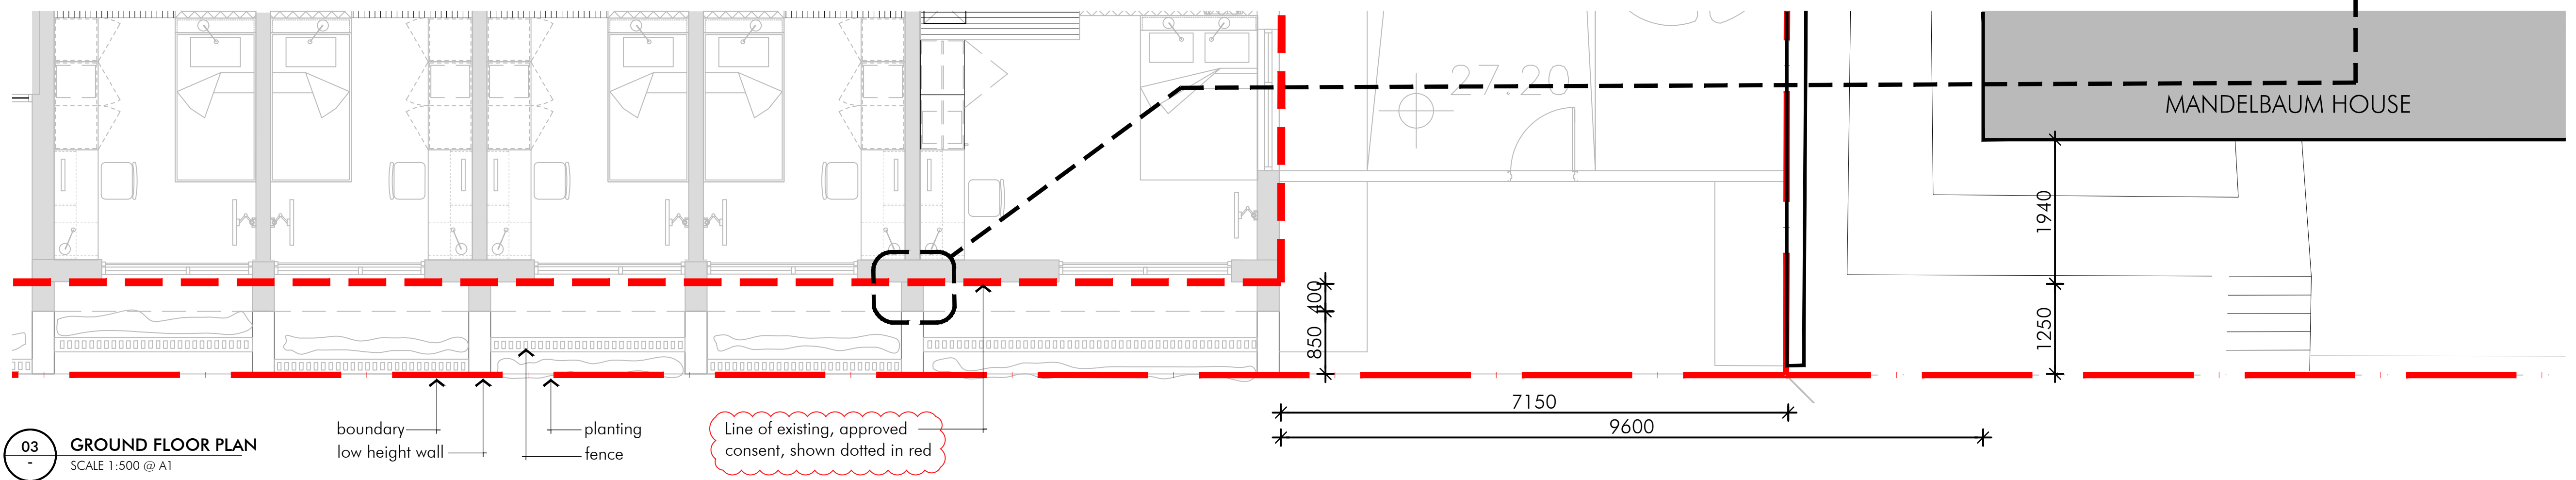

03 GROUND FLOOR PLAN
SCALE 1:500 @ A1

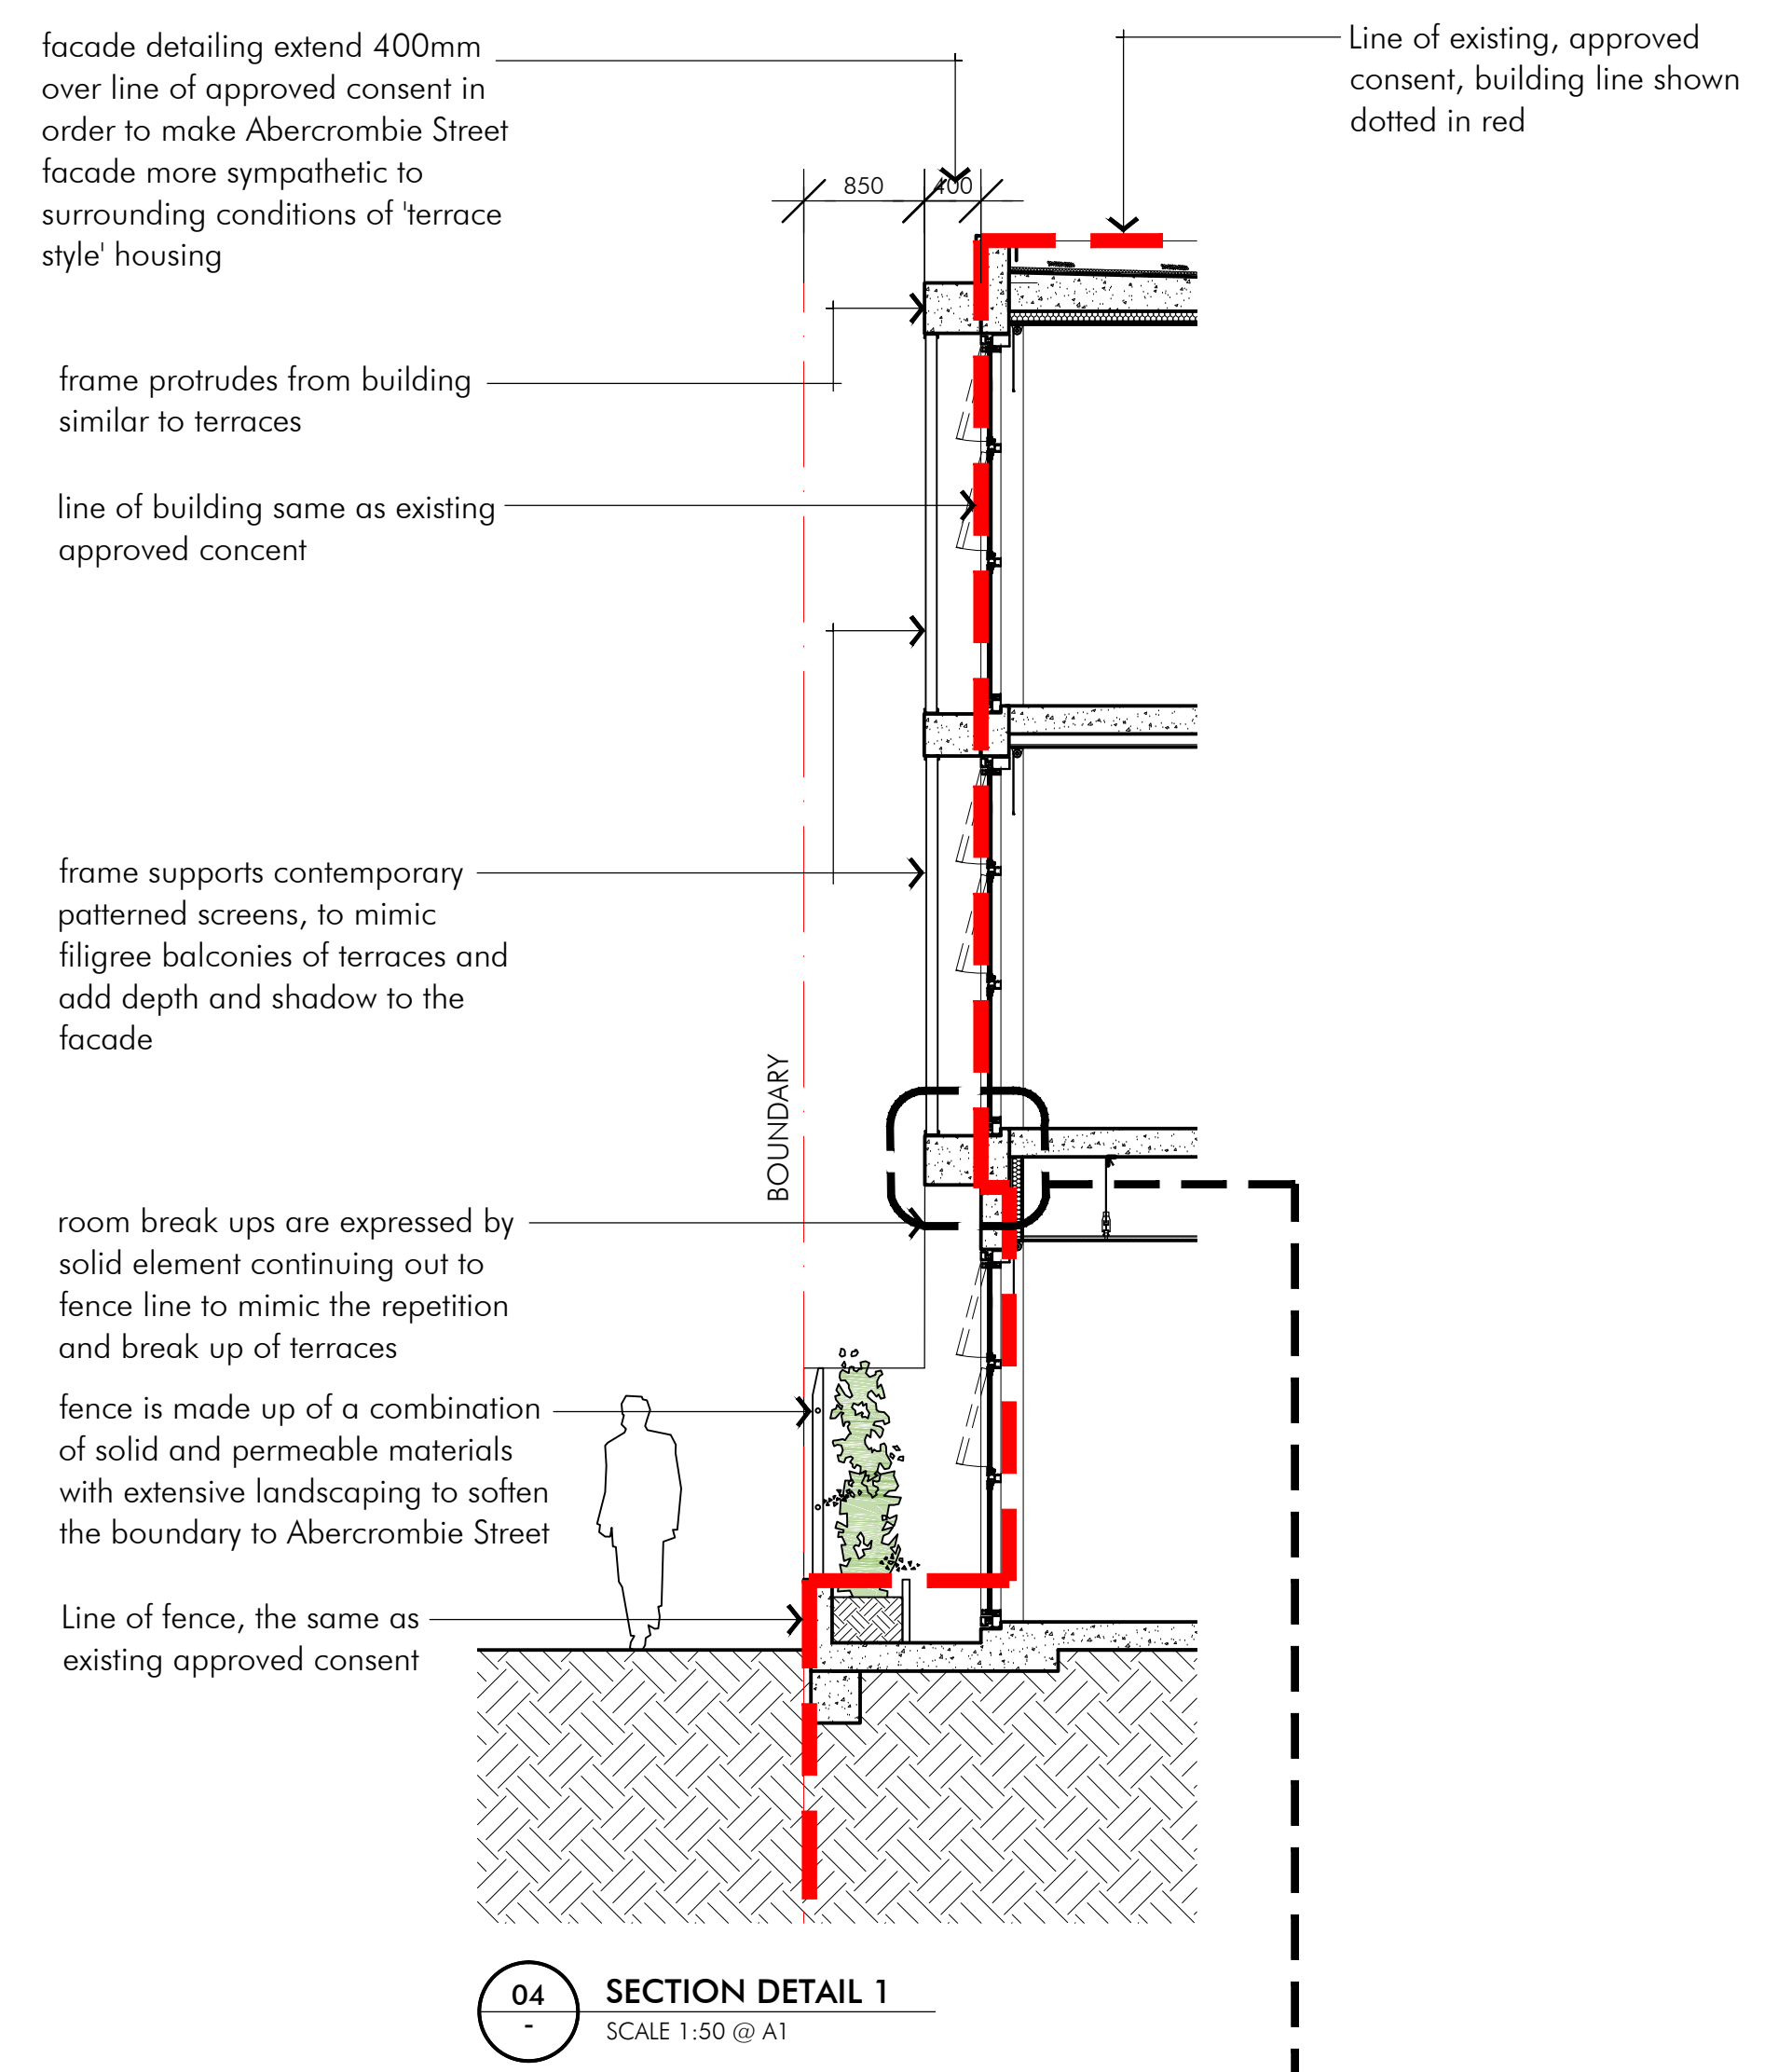

04 SECTION DETAIL 1
SCALE 1:50 @ A1

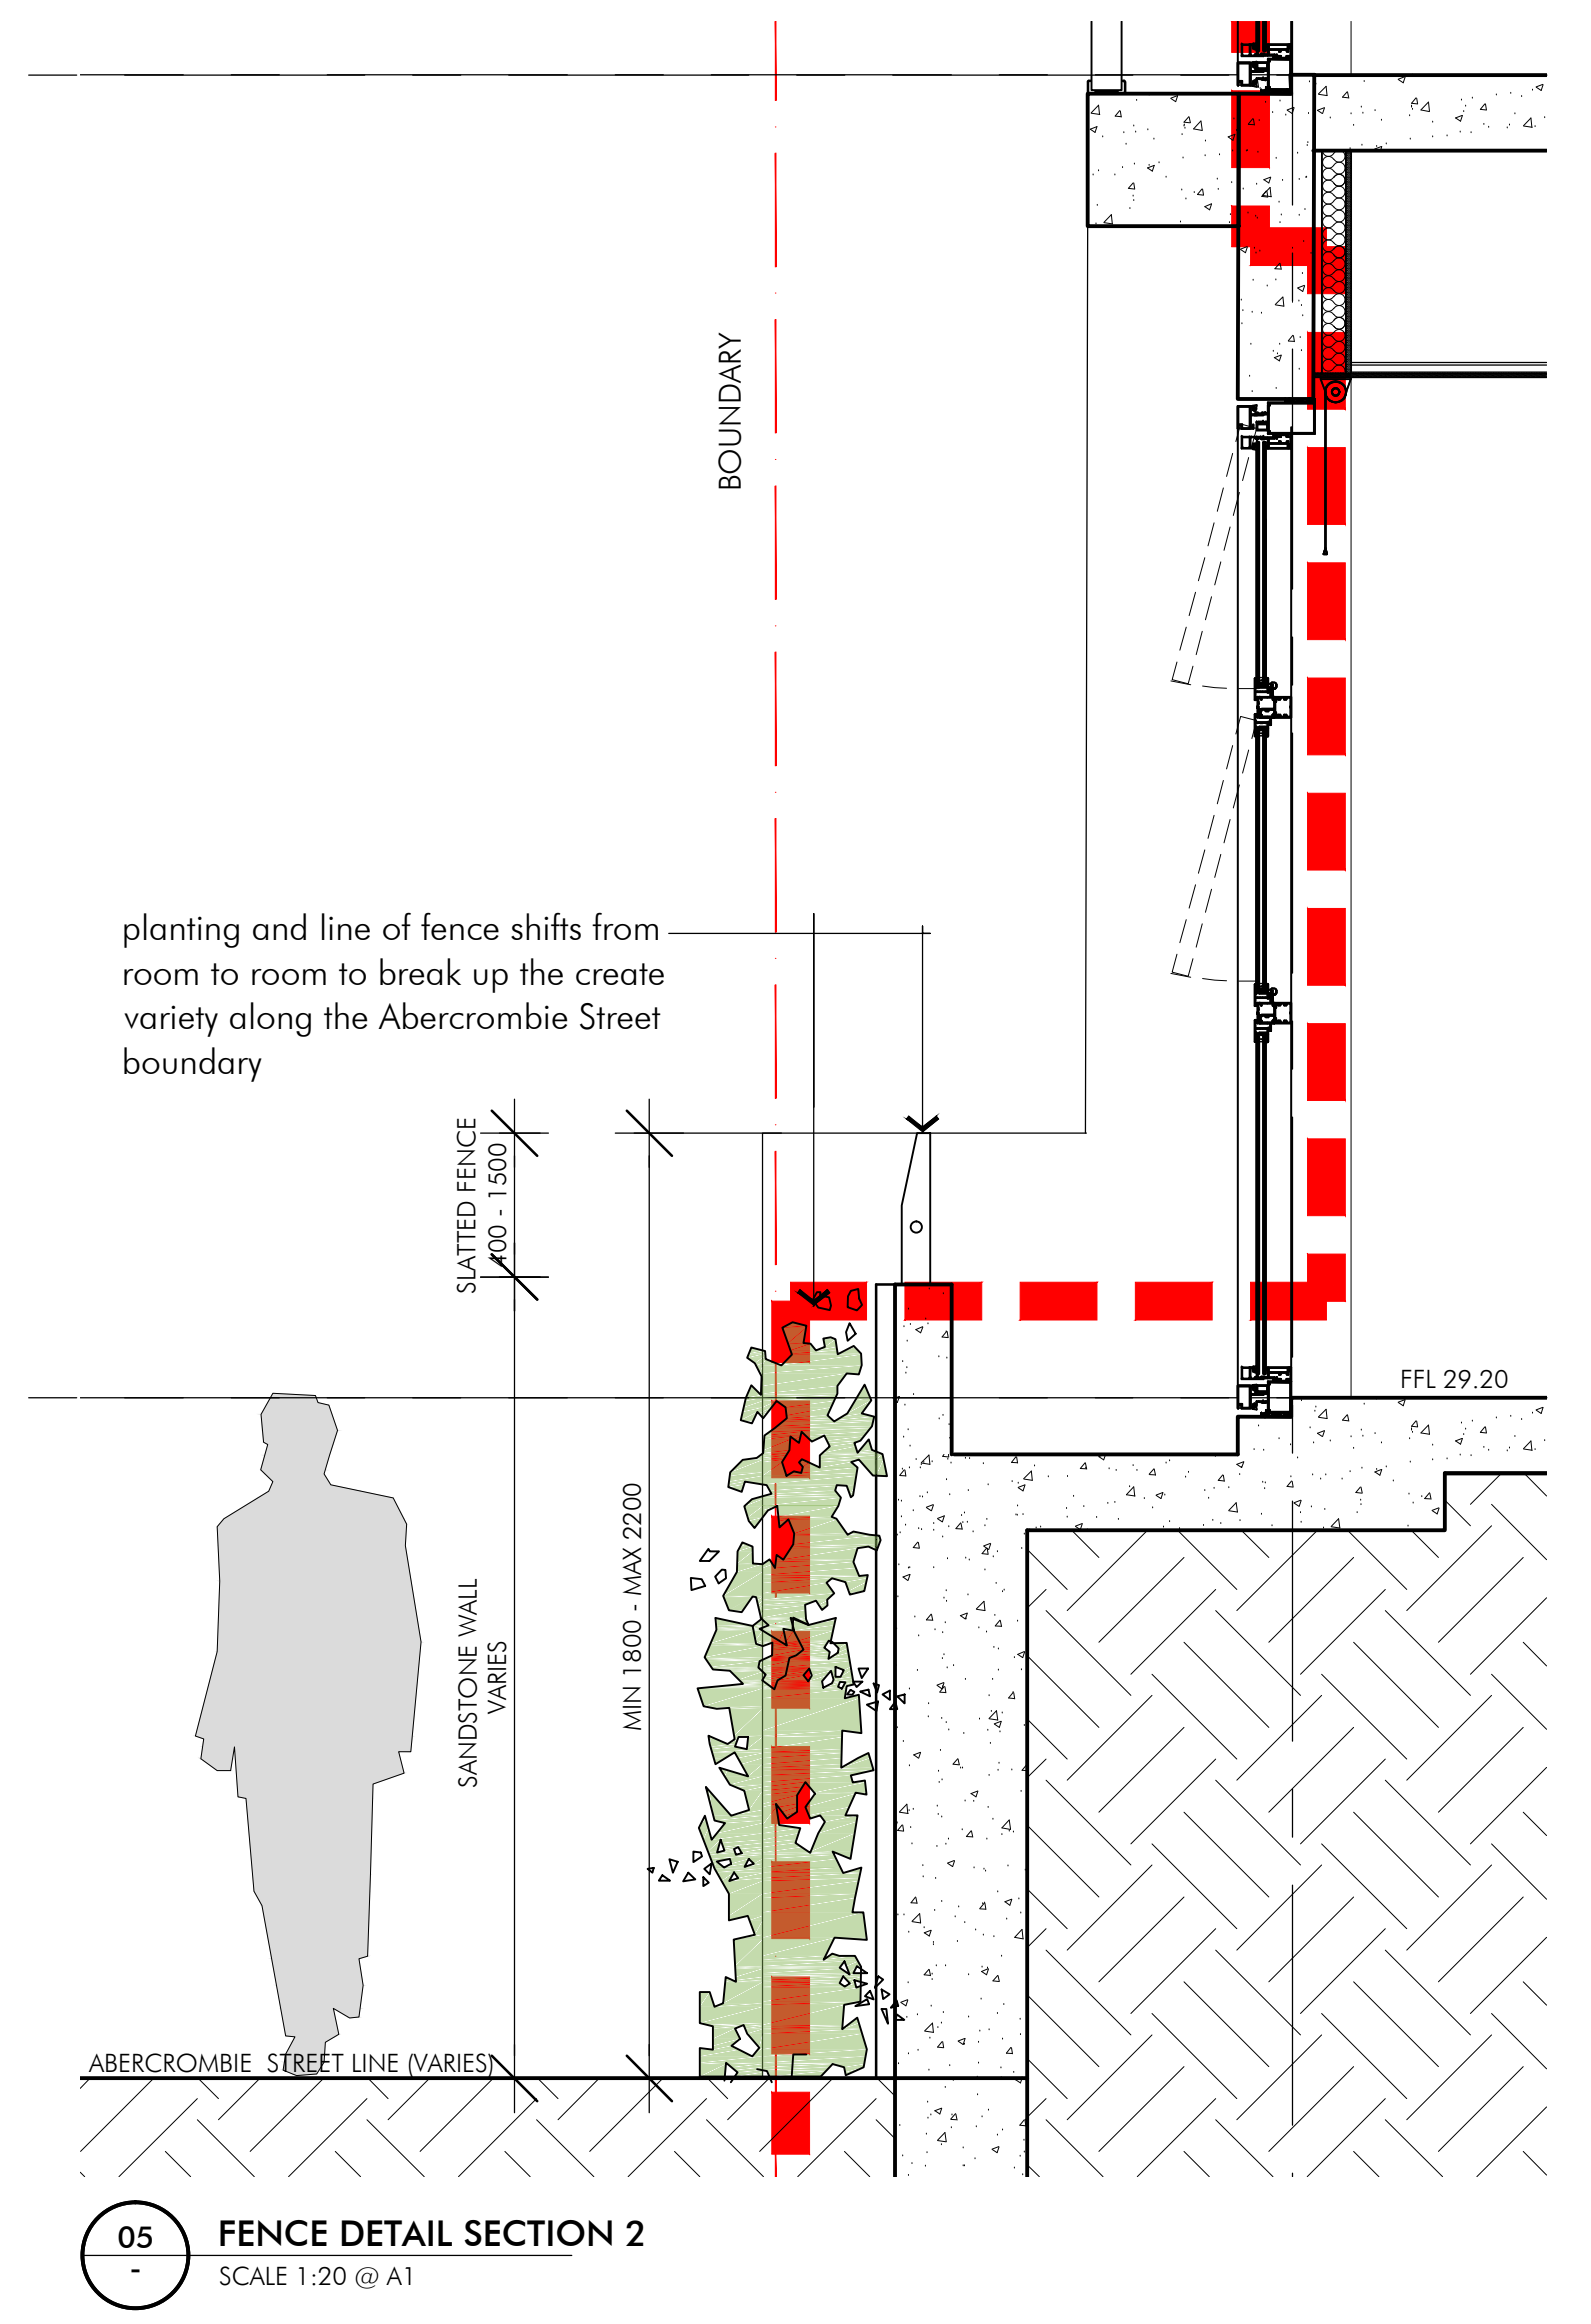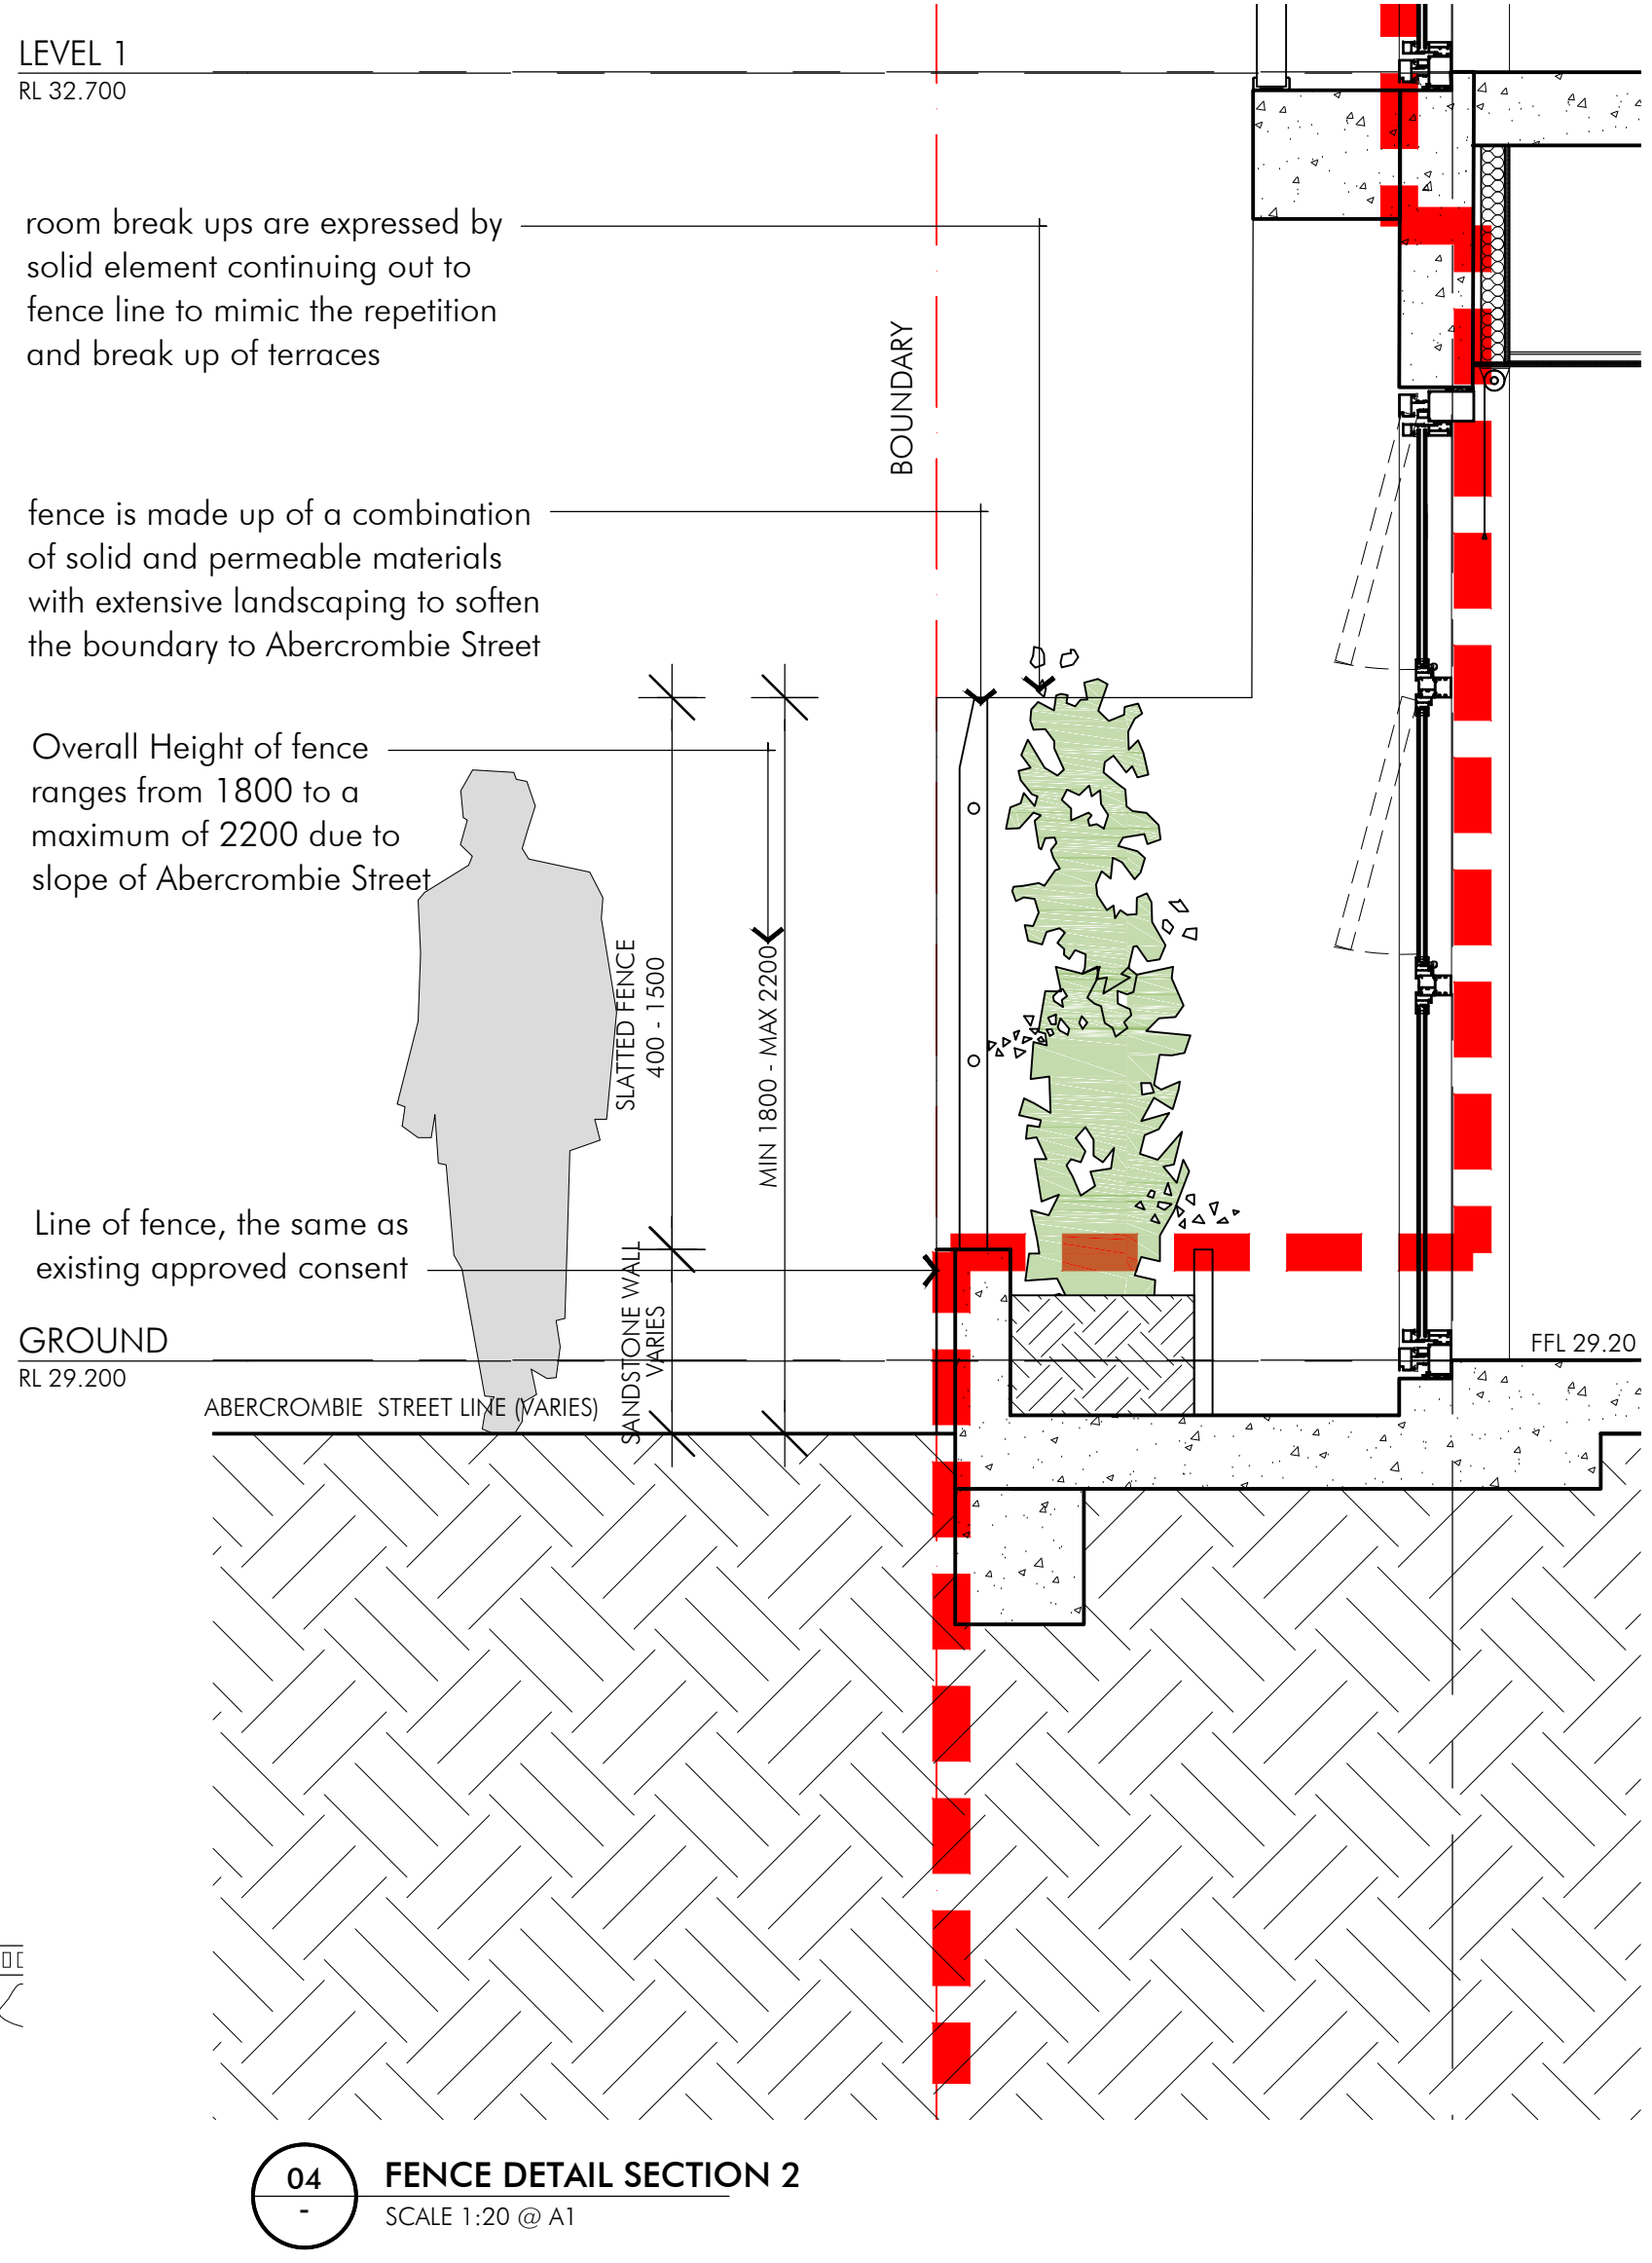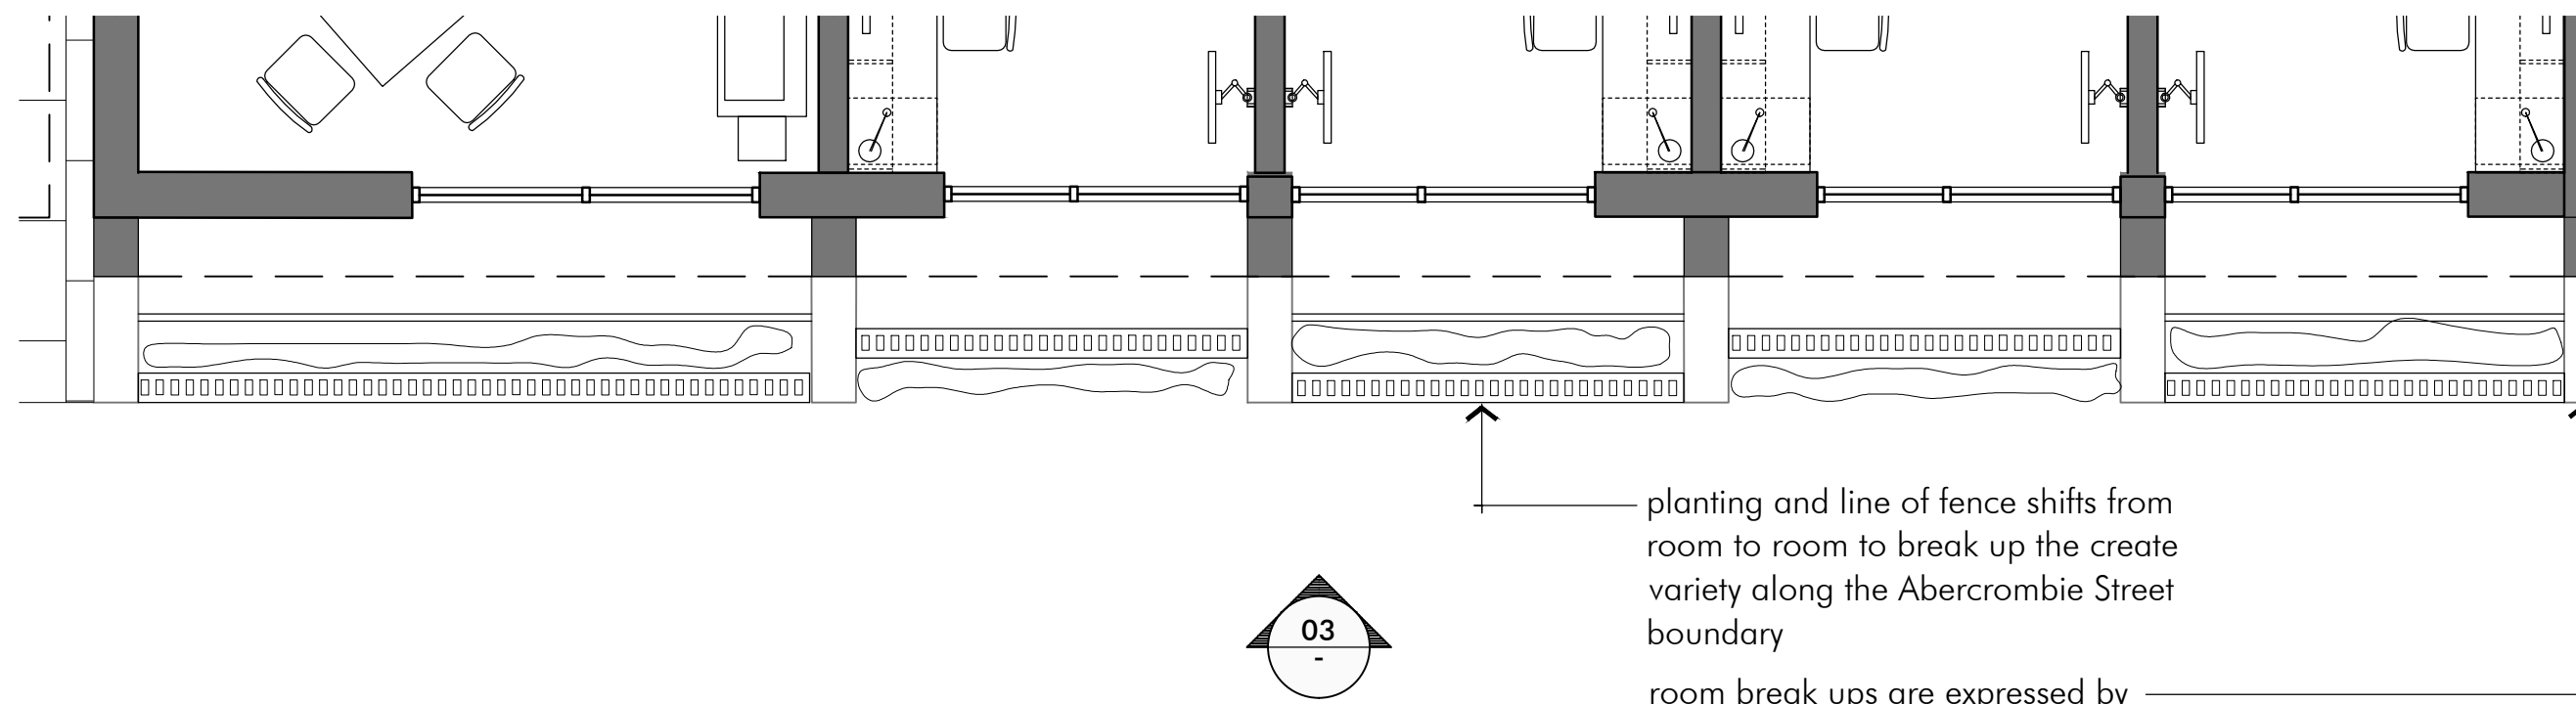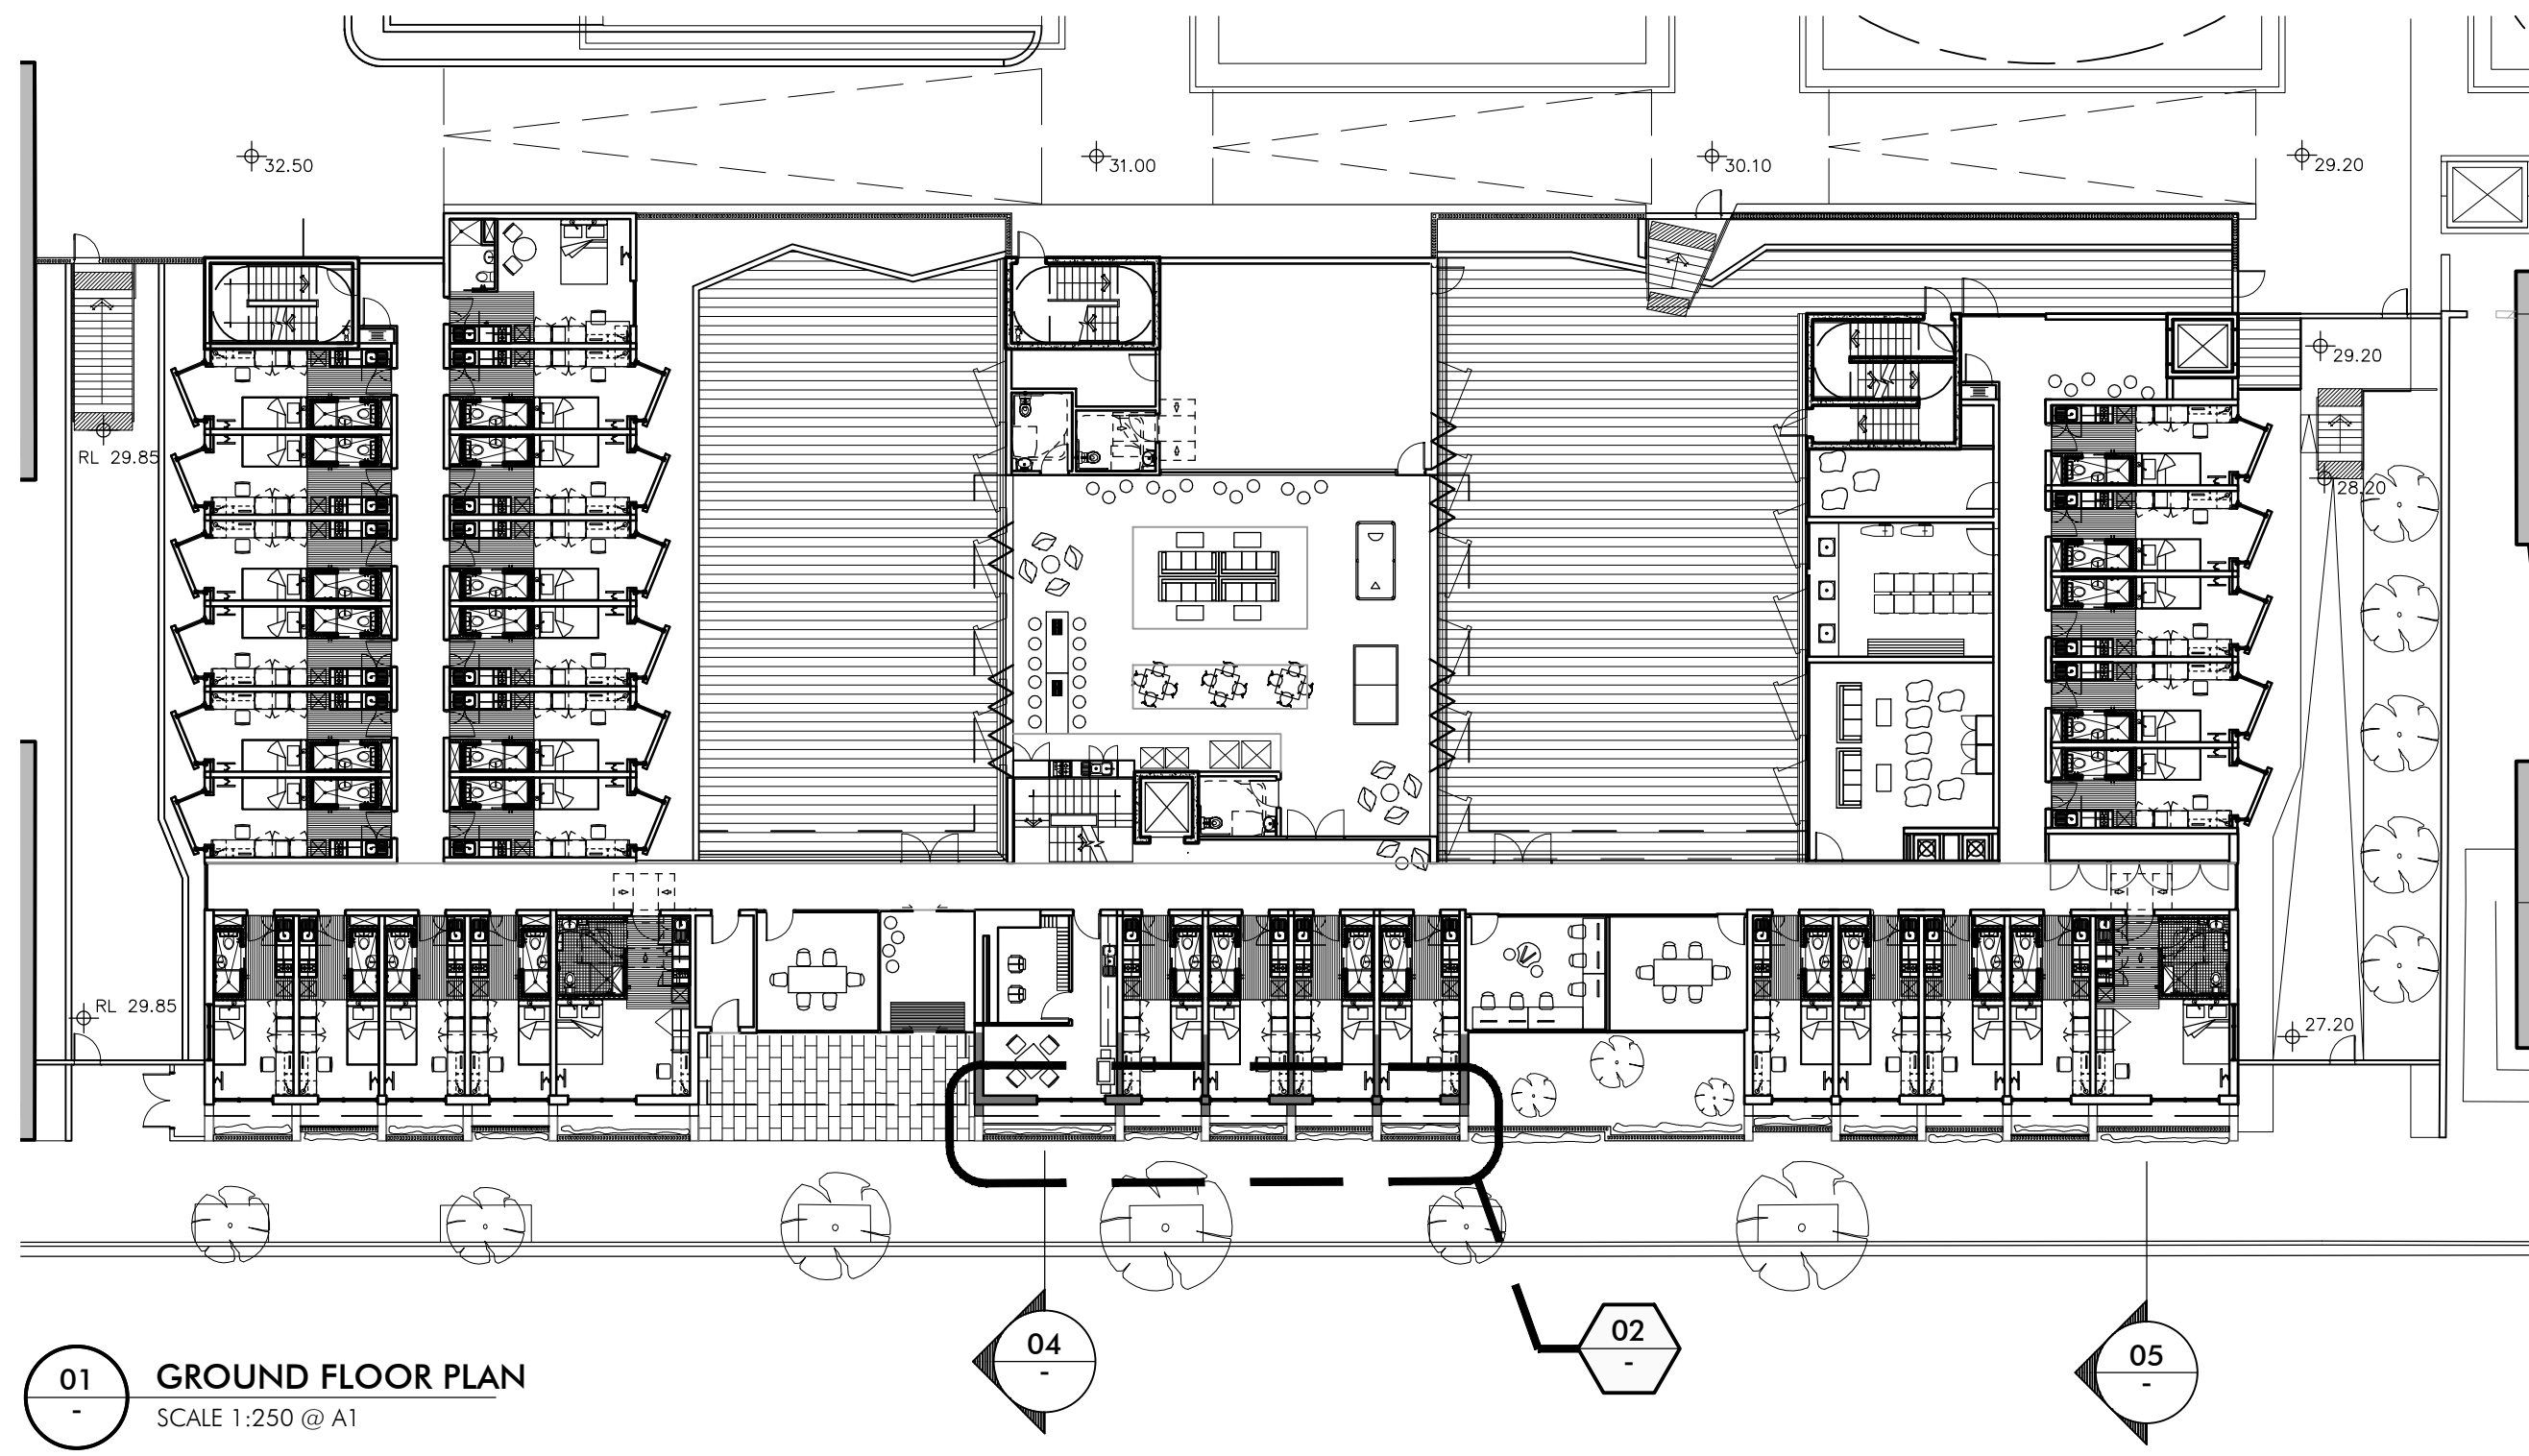

LEGEND
--- BOUNDARY
--- LINE OF PREVIOUSLY APPROVED CONSENT


Title
Scale
Date
Number
0 2 4 10 20m

Fence Details
1:250/1:50/1:20@A1
04.12.13
4001_DA10-E

nettletontribe
nettletontribe partnership Pty Ltd ABN 58 161 683 122
117 willoughby road crows nest nsw 2065
t 02 9431 6431 f 02 9439 7474
e sydney@nettletontribe.com.au w nettletontribe.com.au



01 SOUTH ELEVATION
SCALE 1:250 @ A1

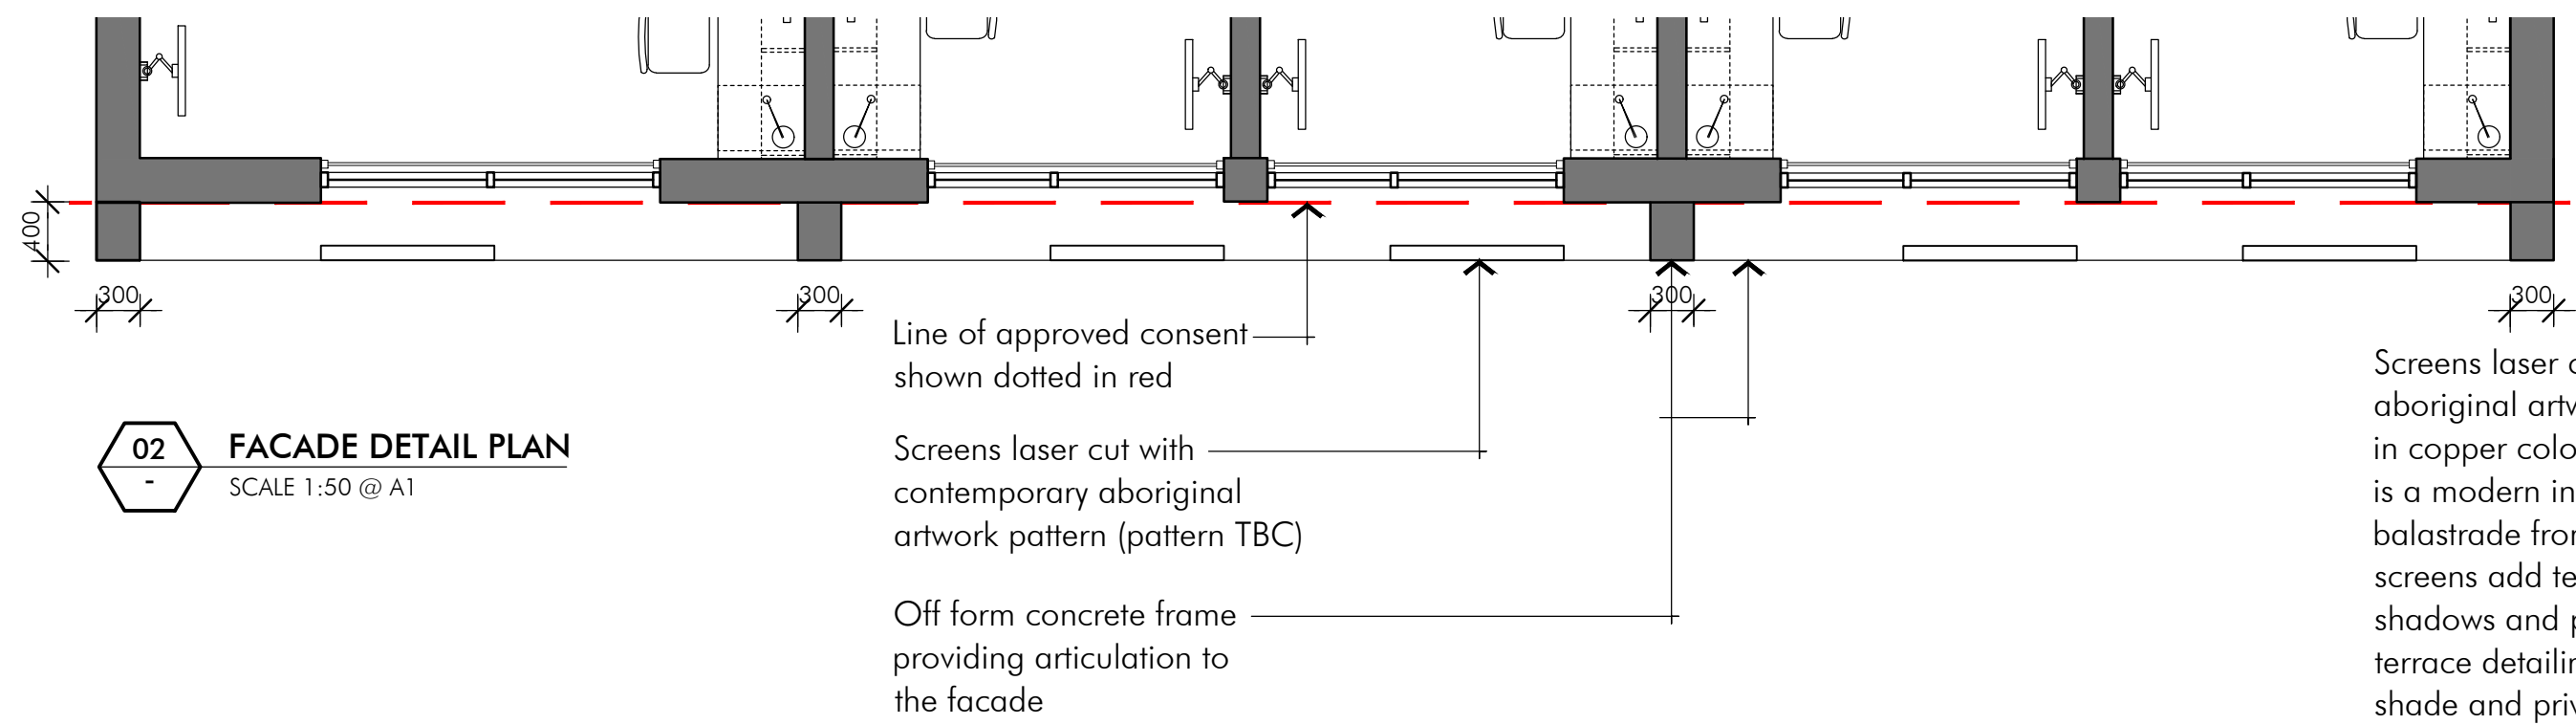

02 FACADE DETAIL PLAN
SCALE 1:50 @ A1

Screens laser cut with contemporary aboriginal artwork pattern (pattern TBC) in copper colour. This indicative design intent is a modern interpretation of the filigree balustrade from the terraces opposite. The screens add texture and depth and create shadows and patterns in the same way the terrace detailing does. They also provide shade and privacy to the units.

Off form concrete frame breaks up the facade both vertically and horizontally and mimics the repetition of the terraces

Variety of window types and break up to add detail to the facade

2 x awning windows with powder coated aluminum frame

Fixed windows with powder coated aluminum frame



02 INDICATIVE DESIGN INTENT
SCALE 1:20 @ A1