


IMPORTANT NOTES:

Do not scale from drawings
All dimensions to be checked on the before commencement
of work
All discrepancies to be brought to the attention of the Architect
This drawing is copyright and the property of the author and
must not be retained, copied or used without the express
authority of MARCHESSE + PARTNERS ARCHITECTS PTY. LTD.


LEGEND

MATERIALS AND FINISHES	
CR + P	CEMENT RENDER & PAINT FINISH
GB	GLASS BALUSTRADE
GL	GLAZING
CP	COMPOSITE PANEL, TIMBER FINISH
MHR	METAL HANDRAIL
OL	OPERABLE COMPOSITE PANEL
PC	PAINTED CONCRETE
PCS	PAINTED CONCRETE SPANDREL
PL	PLANTER BOX
ST	RANDOM PATTERNED STONE BASE WALL FINISH
TGB	TRANSLUCENT GLAZING

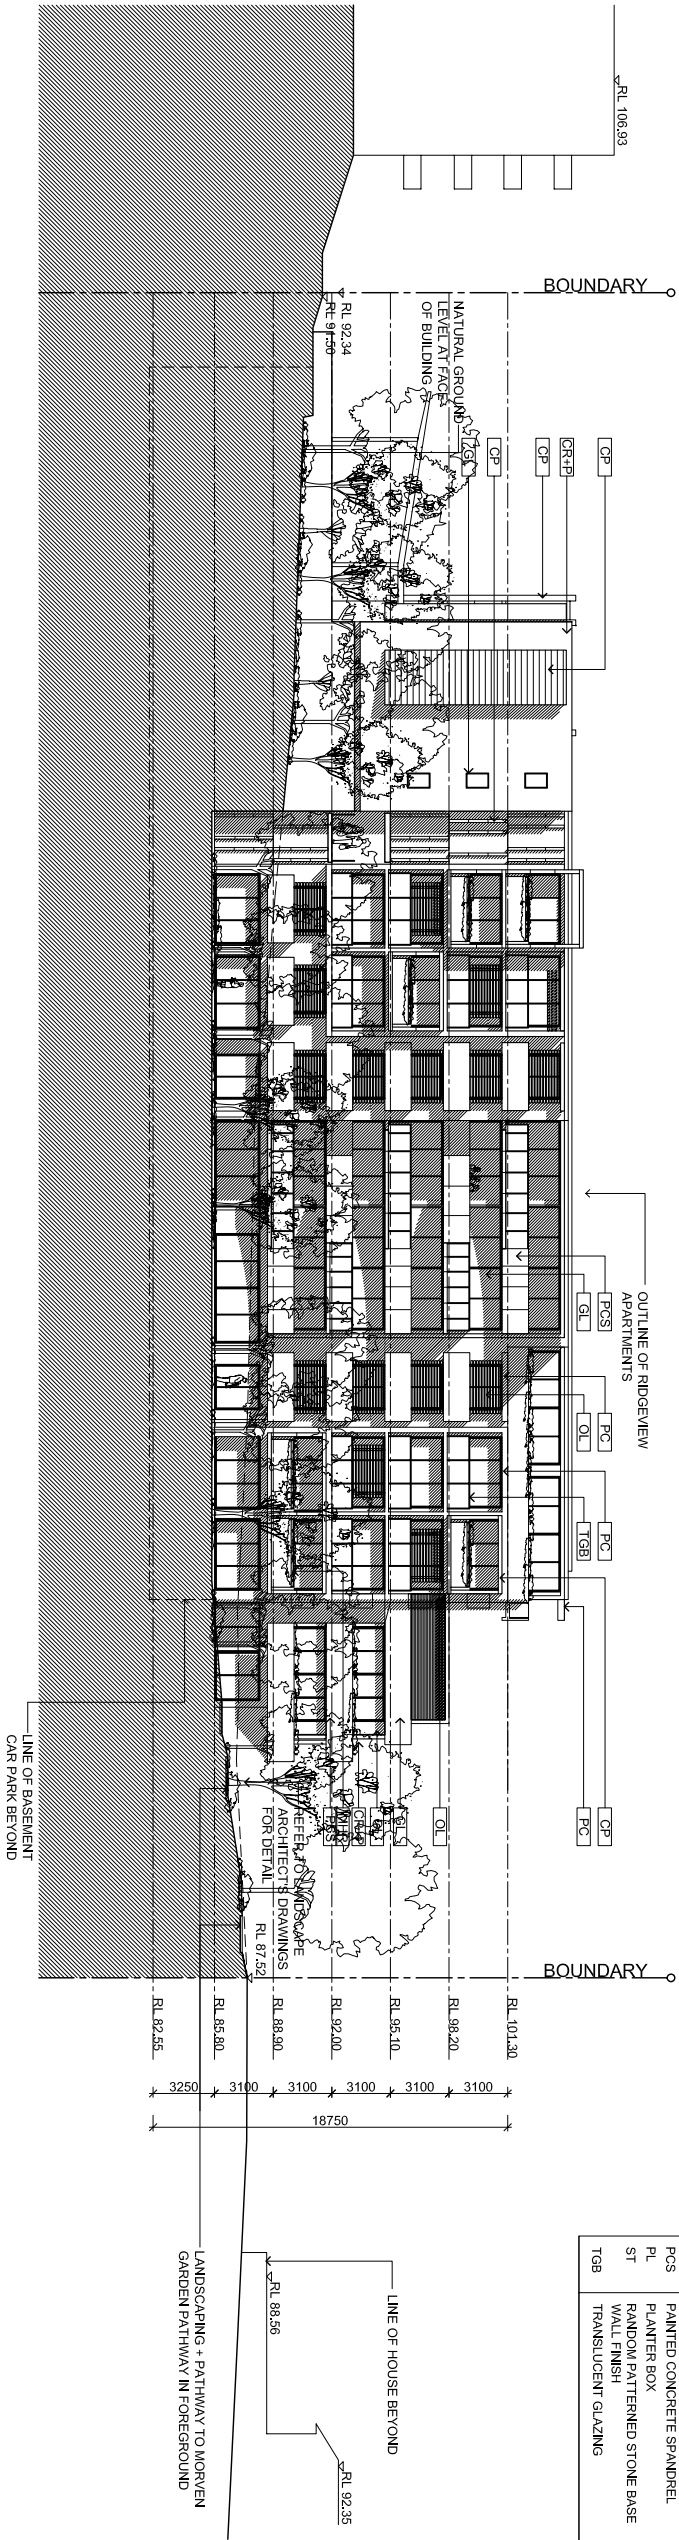


01 NORTH ELEVATION
BUILDING A

DA-3.01

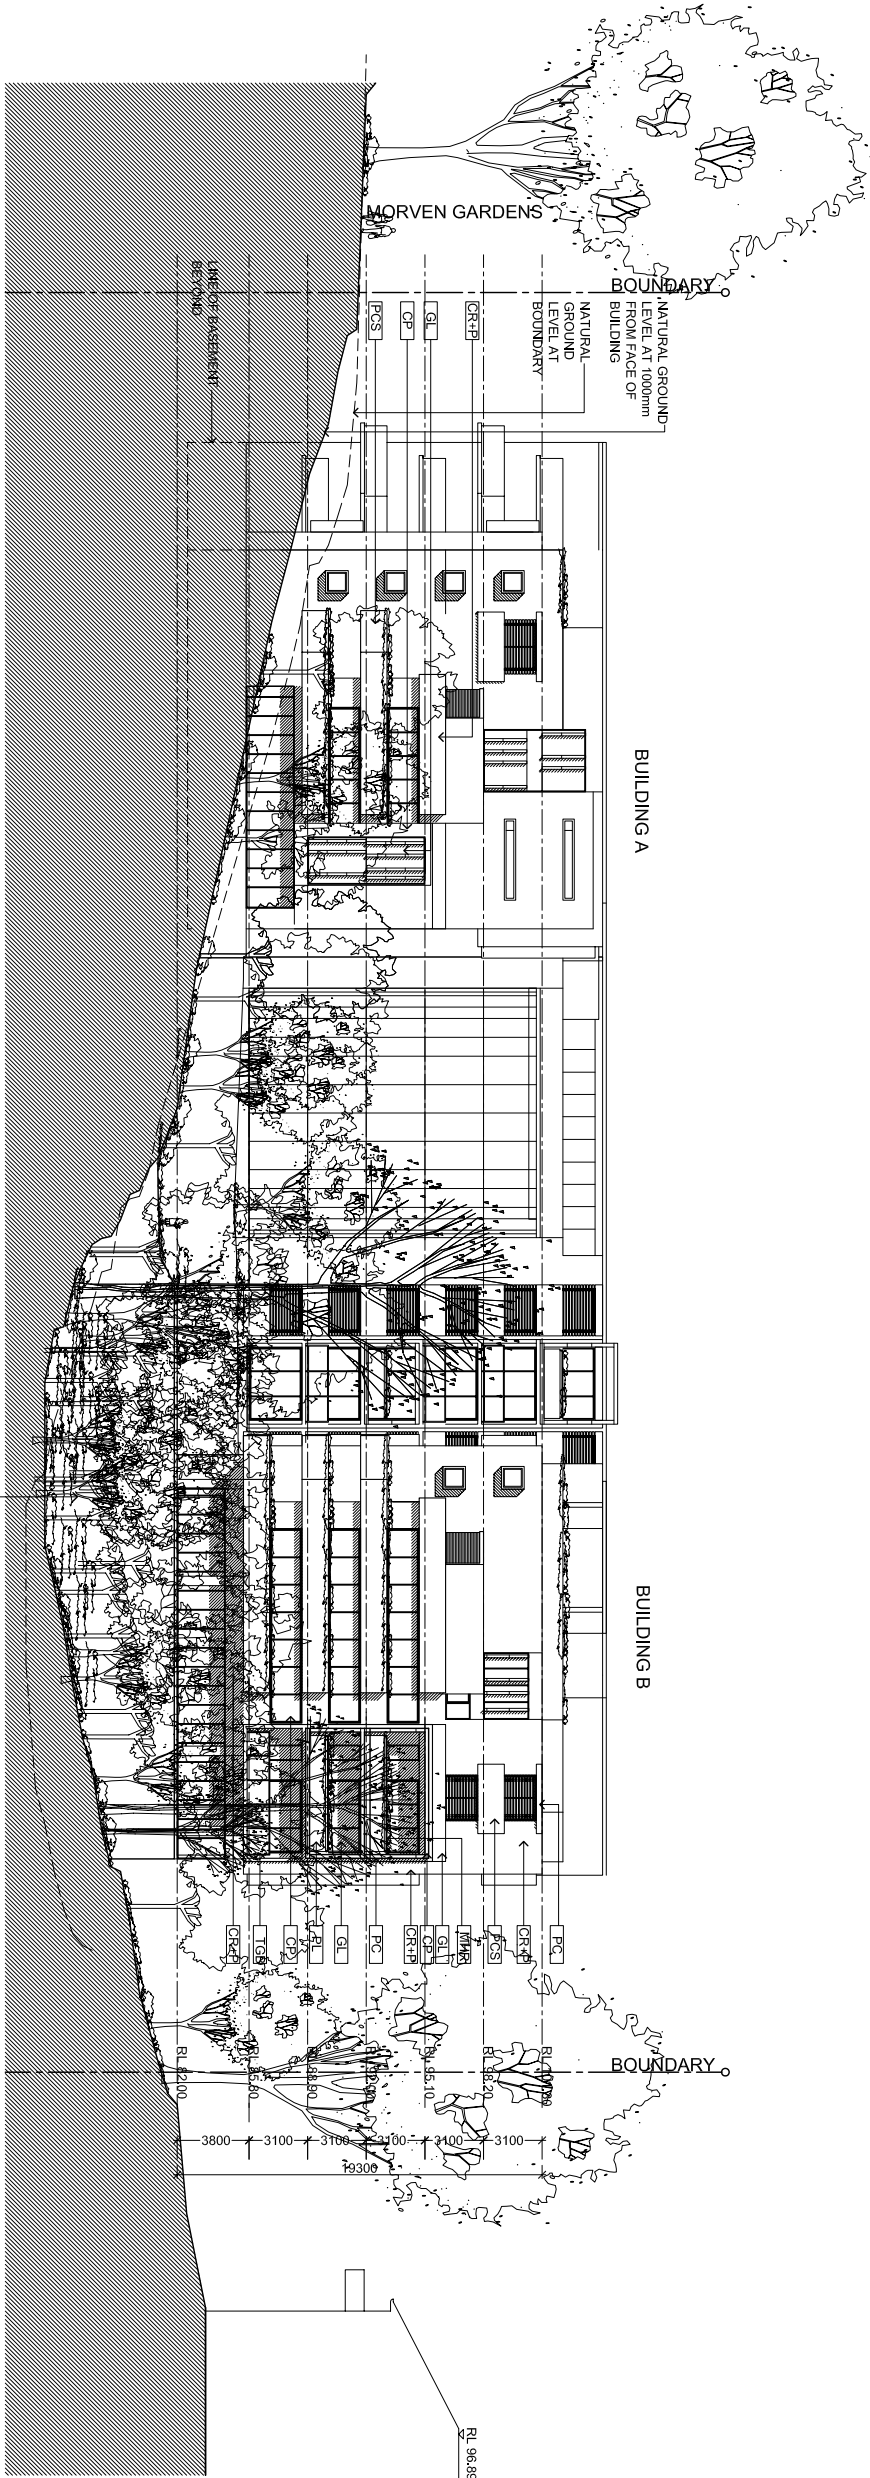

02 WEST ELEVATION

DA-3.01

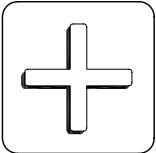

marchesse + partners
international

level 7, 107 mount street
north sydney nsw 2060
ph: (02) 9922 4375
fax: (02) 9929 5766
email: info@marchessepartners.com.au
web: www.marchessepartners.com.au
ACN 067 427 687

CLIENT
WATERBROOK CARE
GREENWICH

PROJECT
PROPOSED PRIVATE
HOSPITAL
1-8 NIELD AVE,
GREENWICH

DRAWING TITLE
ELEVATIONS - 1

SCALE	DATE	DRAWN	CHECKED
1:200	DEC 06	KC, CT	RS
JOB No.	DRAWING No.	ISSUE	
05070	DA-3.01	H	