



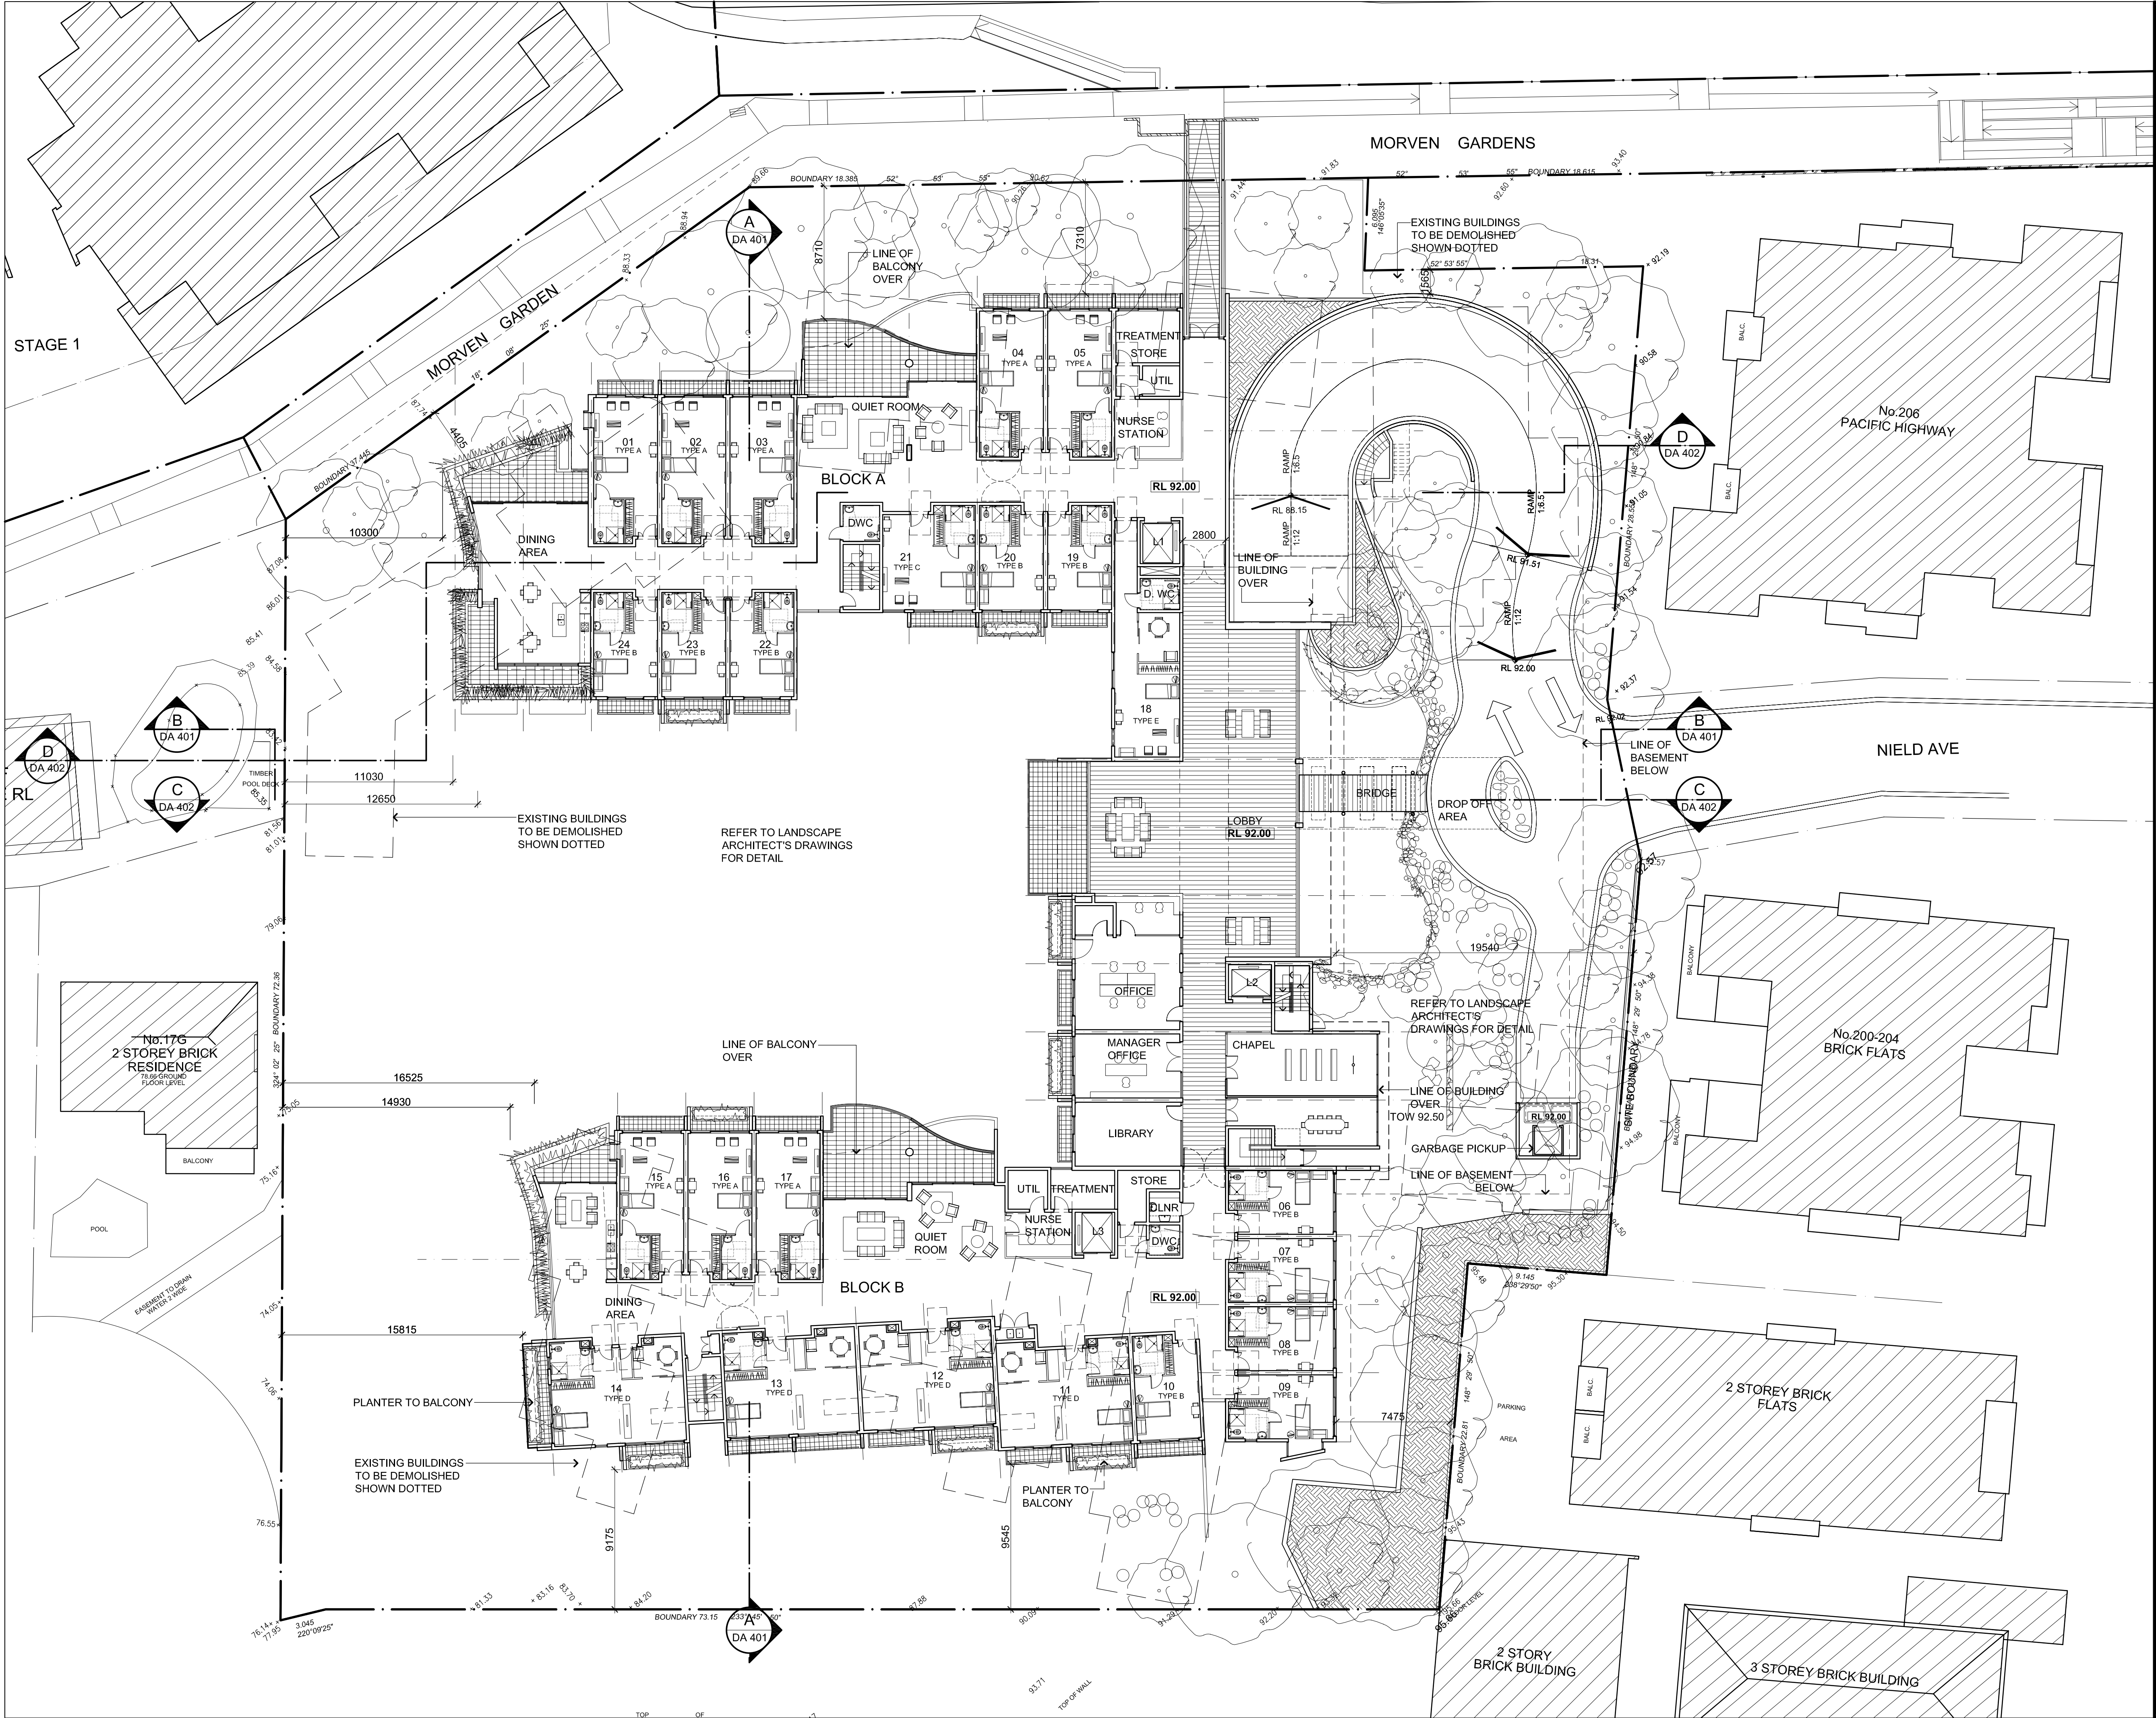


IMPORTANT NOTES:

Do not scale from drawings
All dimensions to be checked on site before commencement of work
All discrepancies to be brought to the attention of the Architect
Larger scale drawings and written dimensions take preference
This drawing is copyright and the property of the author, and must not be retained, copied or used without the express authority of MARCHESE + PARTNERS ARCHITECTS PTY. LTD.

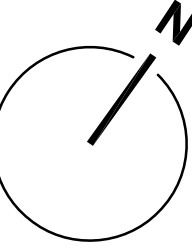

I	03.09	P.P.R	KH
H	10.10.08	HOSPITAL REVISIONS	KH
ISSUE	DATE	AMENDMENT	BY

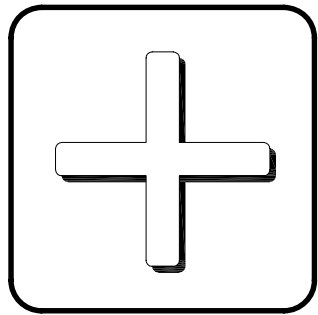

**marchese + partners
international**

level 7, 107 mount street
north sydney nsw 2060
ph: (02) 9922 4375
fax: (02) 9929 5786
email: info@marchesepartners.com.au
web: www.marchesepartners.com.au
ACN 067 427 687

CLIENT
**WATERBROOK CARE
GREENWICH**

PROJECT
**PROPOSED PRIVATE
HOSPITAL**

1-8 NIELD AVE,
GREENWICH

DRAWING TITLE
FLOOR PLAN - RL 92.00

SCALE 1:200	DATE DEC '06	DRAWN KH,CT	CHECKED RS
JOB No. 05070	DRAWING No. DA-2.04	ISSUE I	