



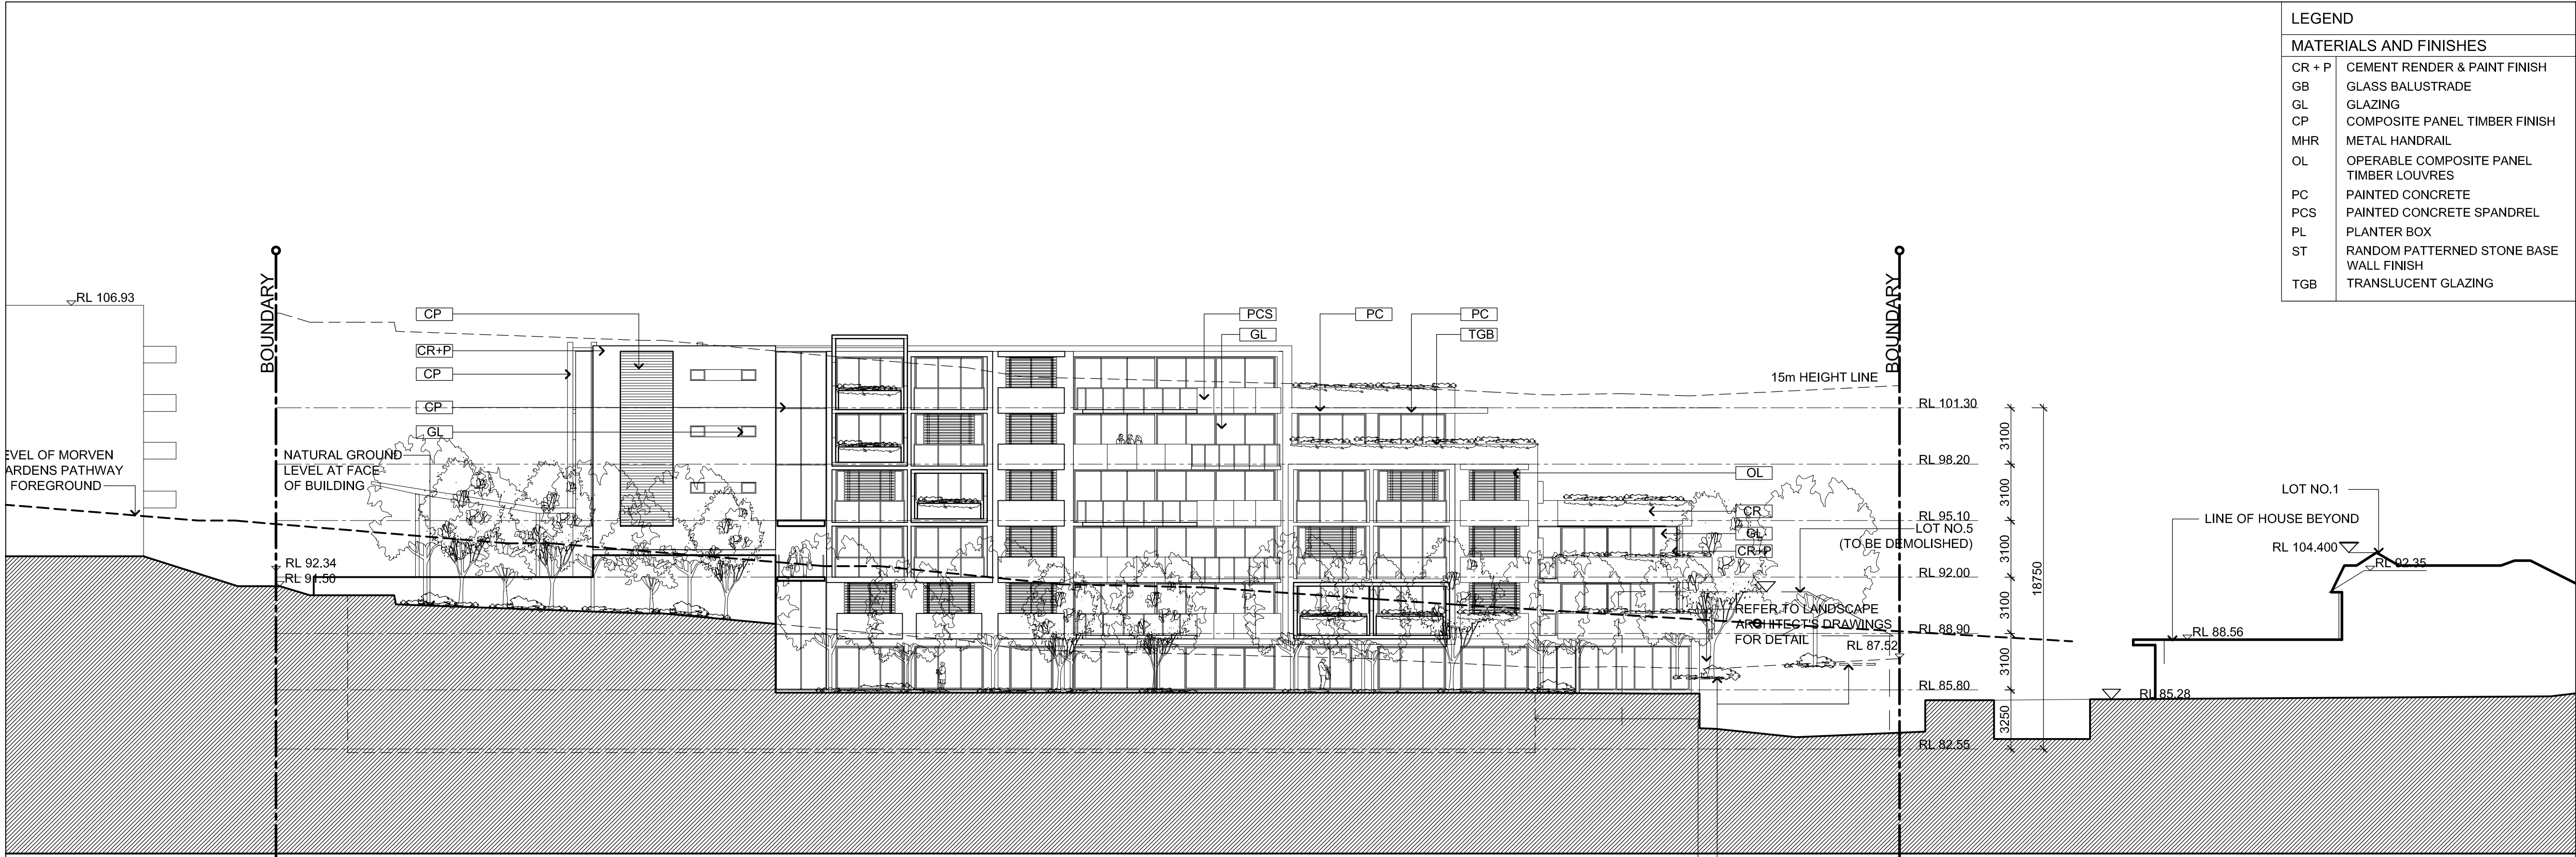

01 NORTH ELEVATION
DA-3.01 BUILDING A

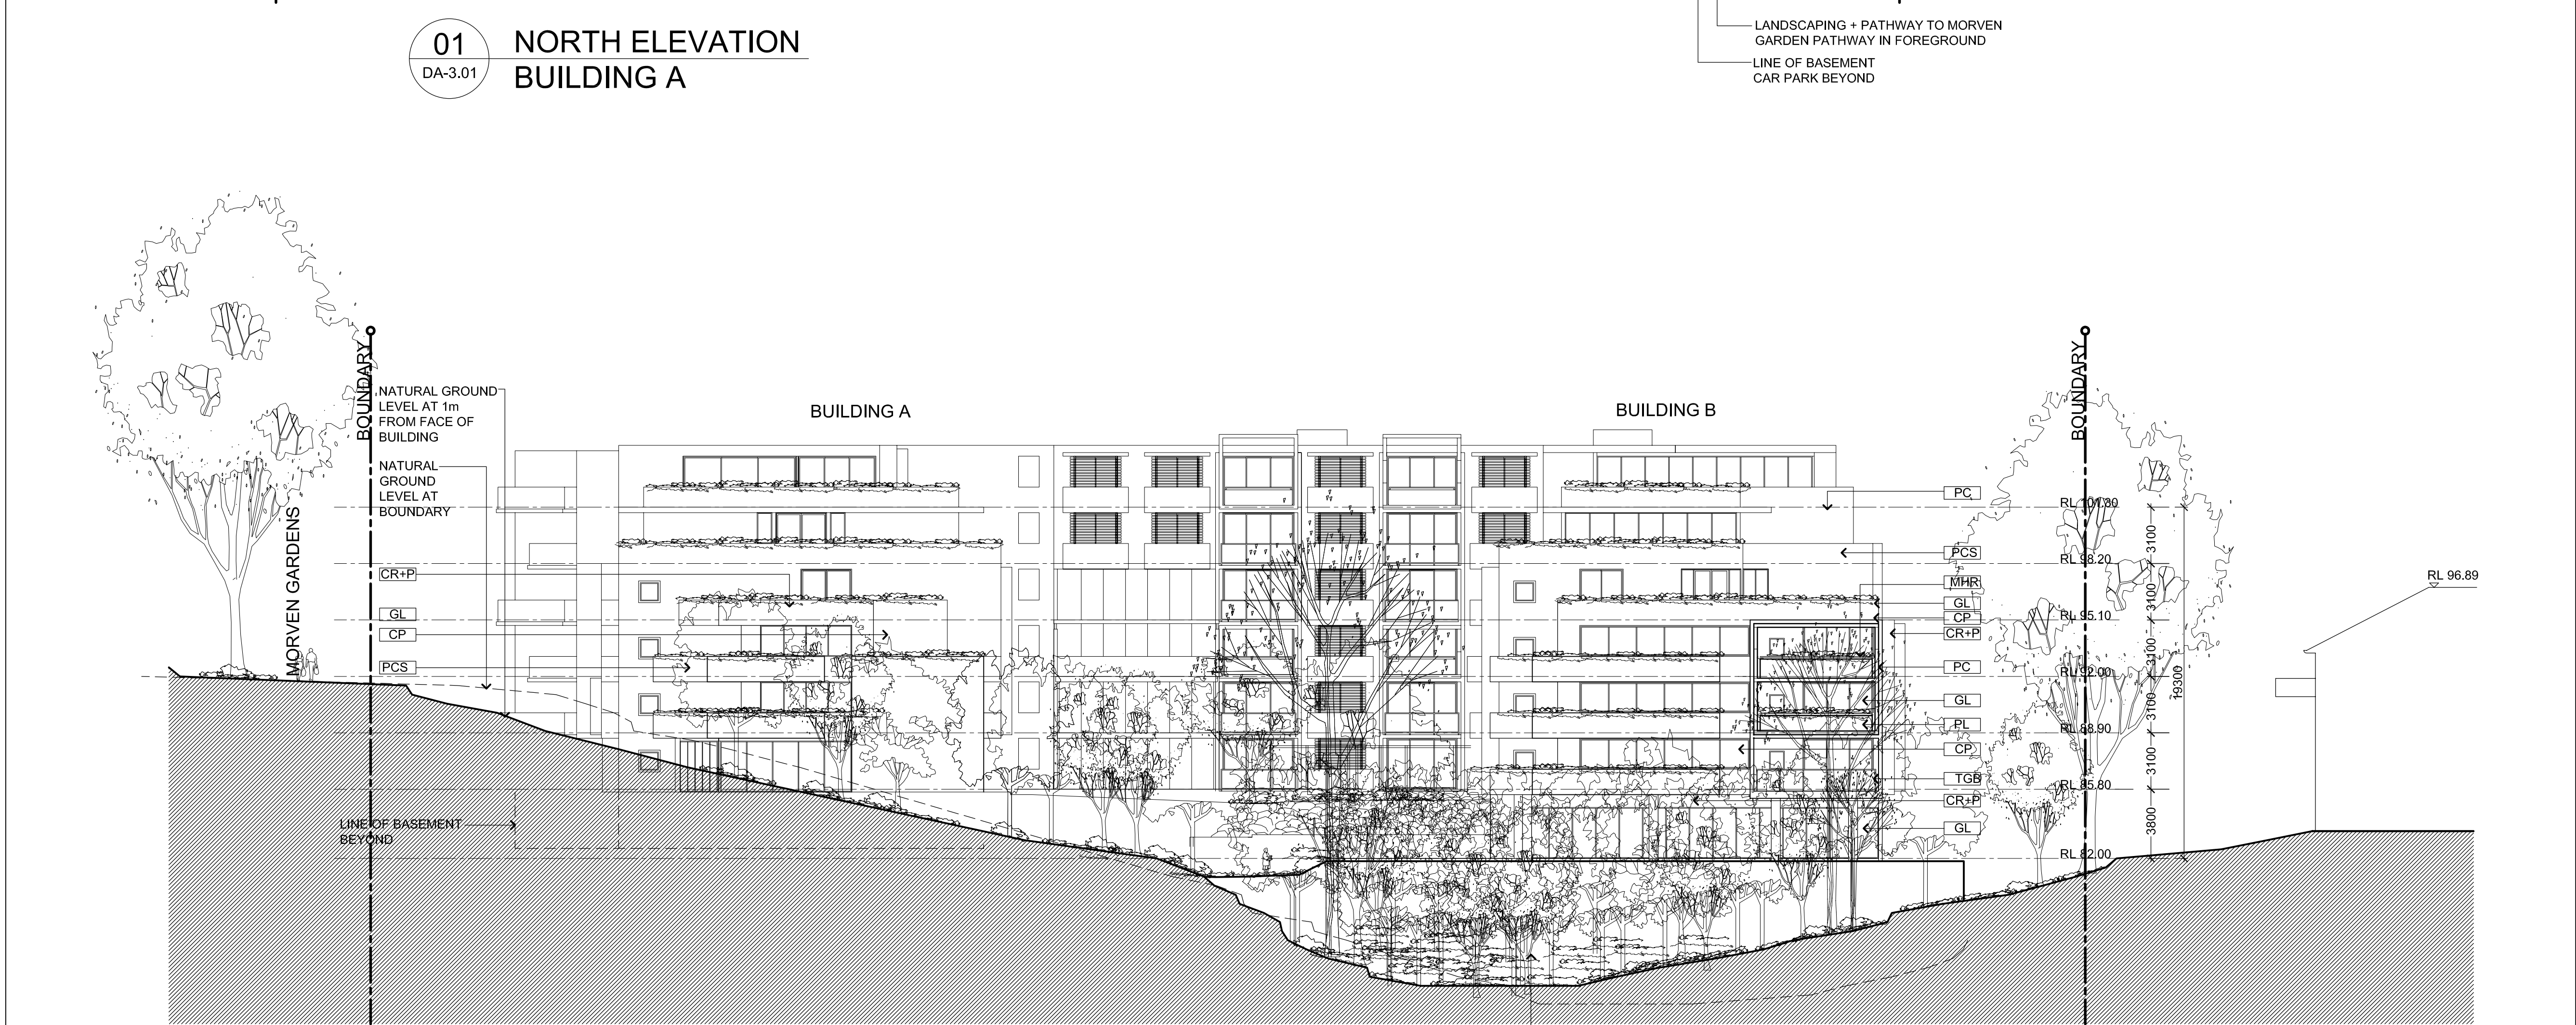


02 WEST ELEVATION
DA-3.01 BUILDING A

LEGEND	
MATERIALS AND FINISHES	
CR + P	CEMENT RENDER & PAINT FINISH
GB	GLASS BALUSTRADE
GL	GLAZING
CP	COMPOSITE PANEL TIMBER FINISH
MHR	METAL HANDRAIL
OL	OPERABLE COMPOSITE PANEL TIMBER LOUVRES
PC	PAINTED CONCRETE
PCS	PAINTED CONCRETE SPANDREL
PL	PLANTER BOX
ST	RANDOM PATTERNED STONE BASE WALL FINISH
TGB	TRANSLUCENT GLAZING

IMPORTANT NOTES:

Do not scale from drawings
All dimensions to be checked on site before commencement of work
All discrepancies to be brought to the attention of the Architect
Larger scale drawings and written dimensions take preference
This drawing is copyright and the property of the author, and must not be retained, copied or used without the express authority of MARCHESE + PARTNERS ARCHITECTS PTY. LTD.

I	03.09	P.P.R	KH
H	10.10.08	HOSPITAL REVISIONS	KH
ISSUE	DATE	AMENDMENT	BY

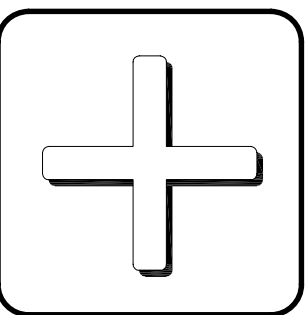

marchese + partners international

level 7, 107 mount street
north sydney nsw 2060
ph: (02) 9922 4375
fax: (02) 9929 5786
email: info@marchesepartners.com.au
web: www.marchesepartners.com.au
ACN 067 427 687

CLIENT

WATERBROOK CARE GREENWICH

PROJECT

PROPOSED PRIVATE HOSPITAL

1-8 NIELD AVE,
GREENWICH

DRAWING TITLE

ELEVATIONS - 1

SCALE	DATE	DRAWN	CHECKED
1:200	DEC '06	KC, CT	RS
JOB No.	DRAWING No.	ISSUE	
05070	DA-3.01	I	