



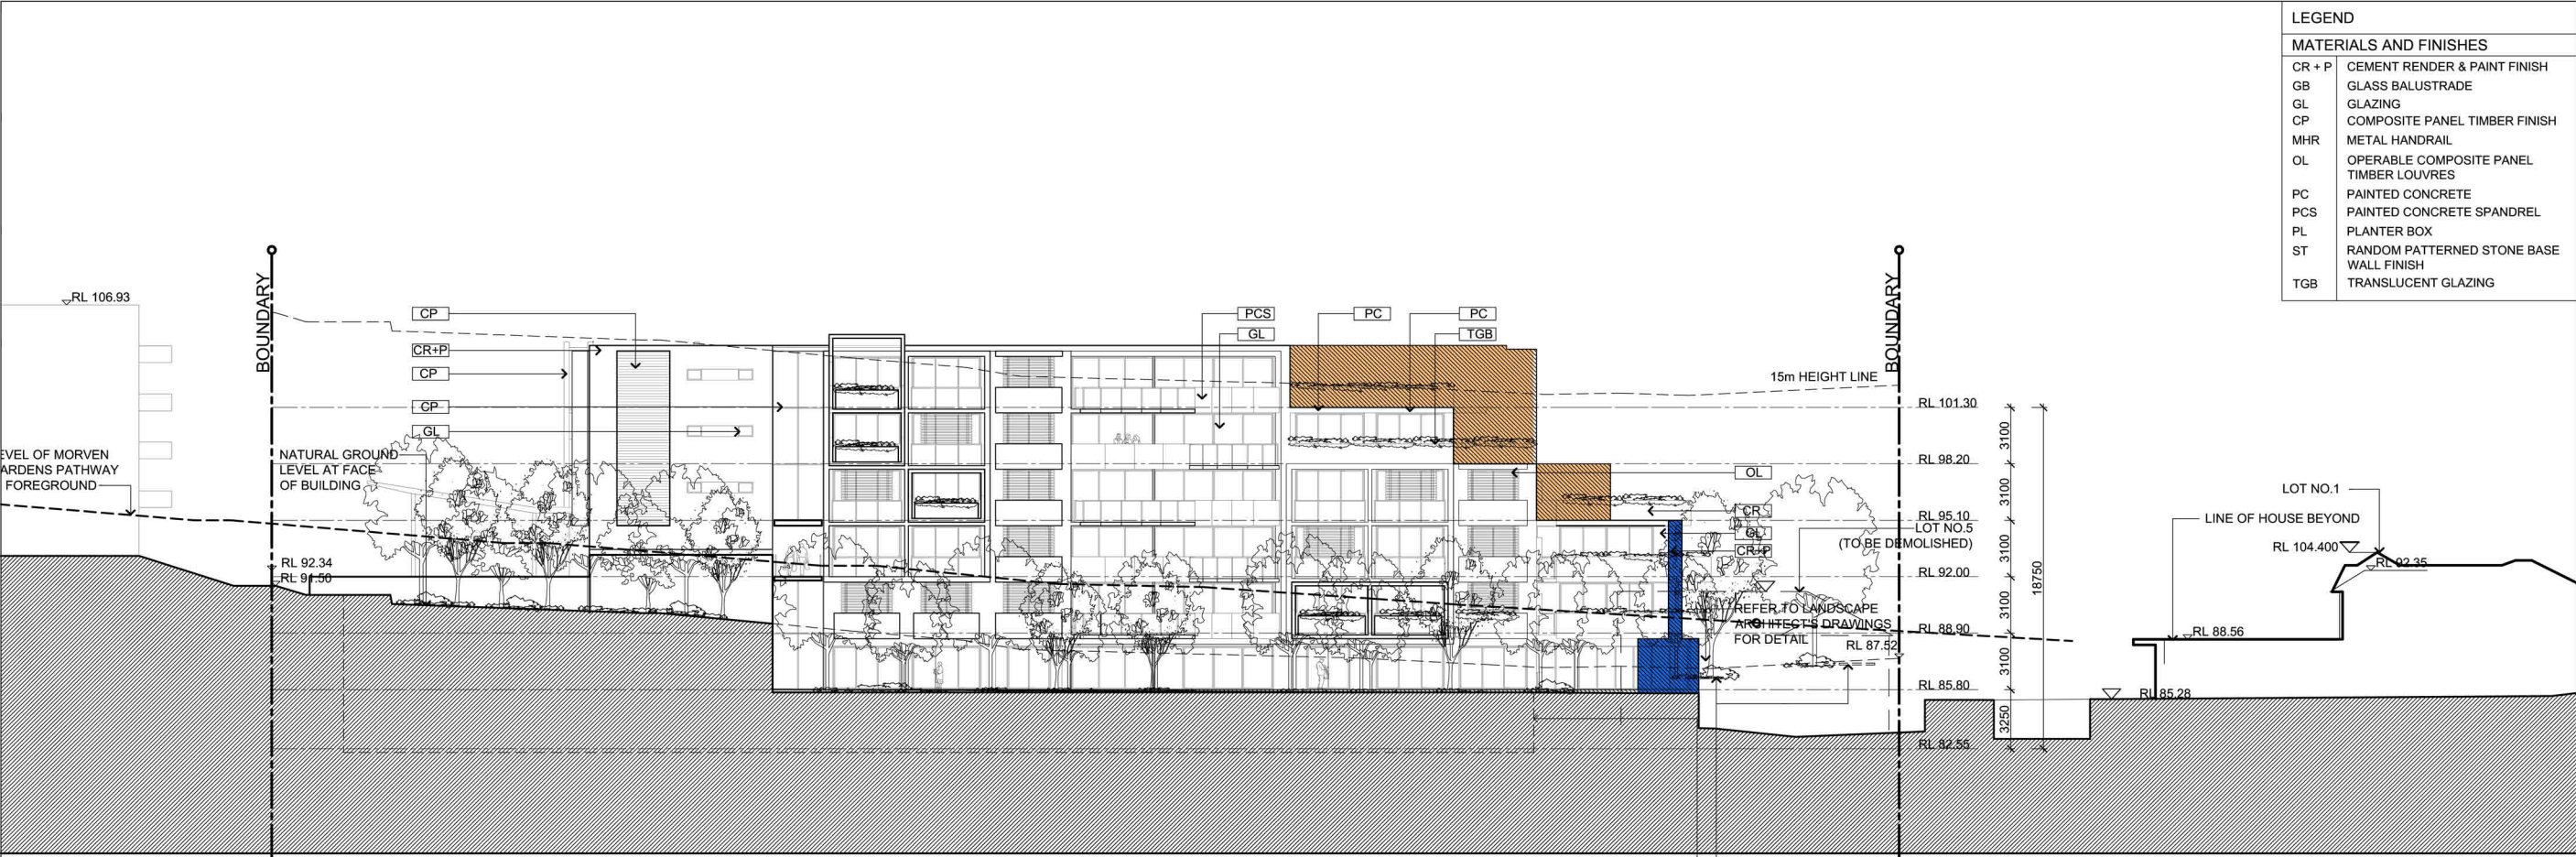

01 NORTH ELEVATION
BUILDING A

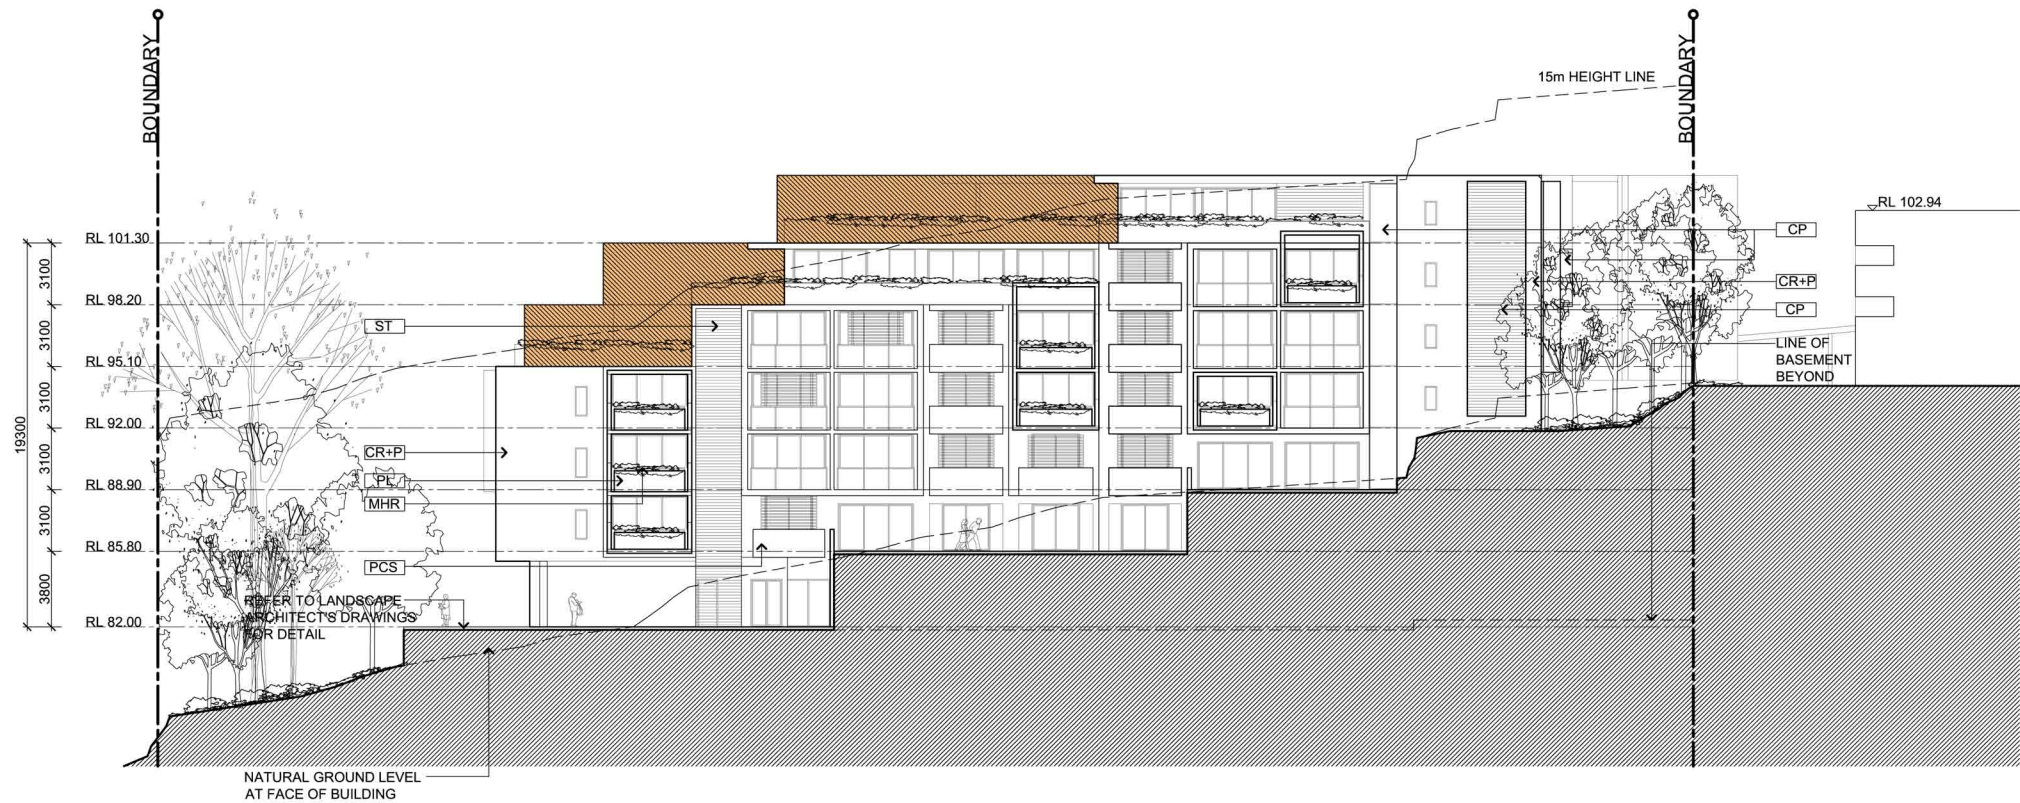

02 SOUTH ELEVATION
BUILDING B

LEGEND	
MATERIALS AND FINISHES	
CR + P	CEMENT RENDER & PAINT FINISH
GB	GLASS BALUSTRADE
GL	GLAZING
CP	COMPOSITE PANEL TIMBER FINISH
MHR	METAL HANDRAIL
OL	OPERABLE COMPOSITE PANEL TIMBER LOUVRES
PC	PAINTED CONCRETE
PCS	PAINTED CONCRETE SPANDREL
PL	PLANTER BOX
ST	RANDOM PATTERNED STONE BASE WALL FINISH
TGB	TRANSLUCENT GLAZING


IMPORTANT NOTES:

Do not scale from drawings.
All dimensions to be checked on site before commencement
of work.
All discrepancies to be brought to the attention of the Architect.
Larger scale drawings and written dimensions take preference.
This drawing is copyright and the property of the author, and
must not be retained, copied or used without the express
authority of MARCHESE + PARTNERS ARCHITECTS PTY. LTD.

ENVELOPE REDUCTIONS
(excludes balconies)

ENVELOPE ADDITIONS
(excludes balconies)

I	03.09	P.P.R.	KH
H	10.10.08	HOSPITAL REVISIONS	KH
ISSUE	DATE	AMENDMENT	BY

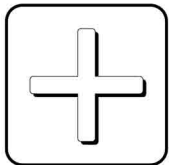

marchese + partners
international

level 7, 107 mount street
north sydney nsw 2060
ph: (02) 9922 4375
fax: (02) 9929 5786
email: info@marchesepartners.com.au
web: www.marchesepartners.com.au
ACN 067 427 687

CLIENT
WATERBROOK CARE
GREENWICH

PROJECT
PROPOSED PRIVATE
HOSPITAL

1-8 NIELD AVE,
GREENWICH

DRAWING TITLE
ELEVATIONS -
ENVELOPE REDUCTIONS/ ADDITIONS

SCALE 1:200	DATE DEC '06	DRAWN KC, CT	CHECKED RS
JOB No. 05070	DRAWING No. DA-3.03	ISSUE I	