


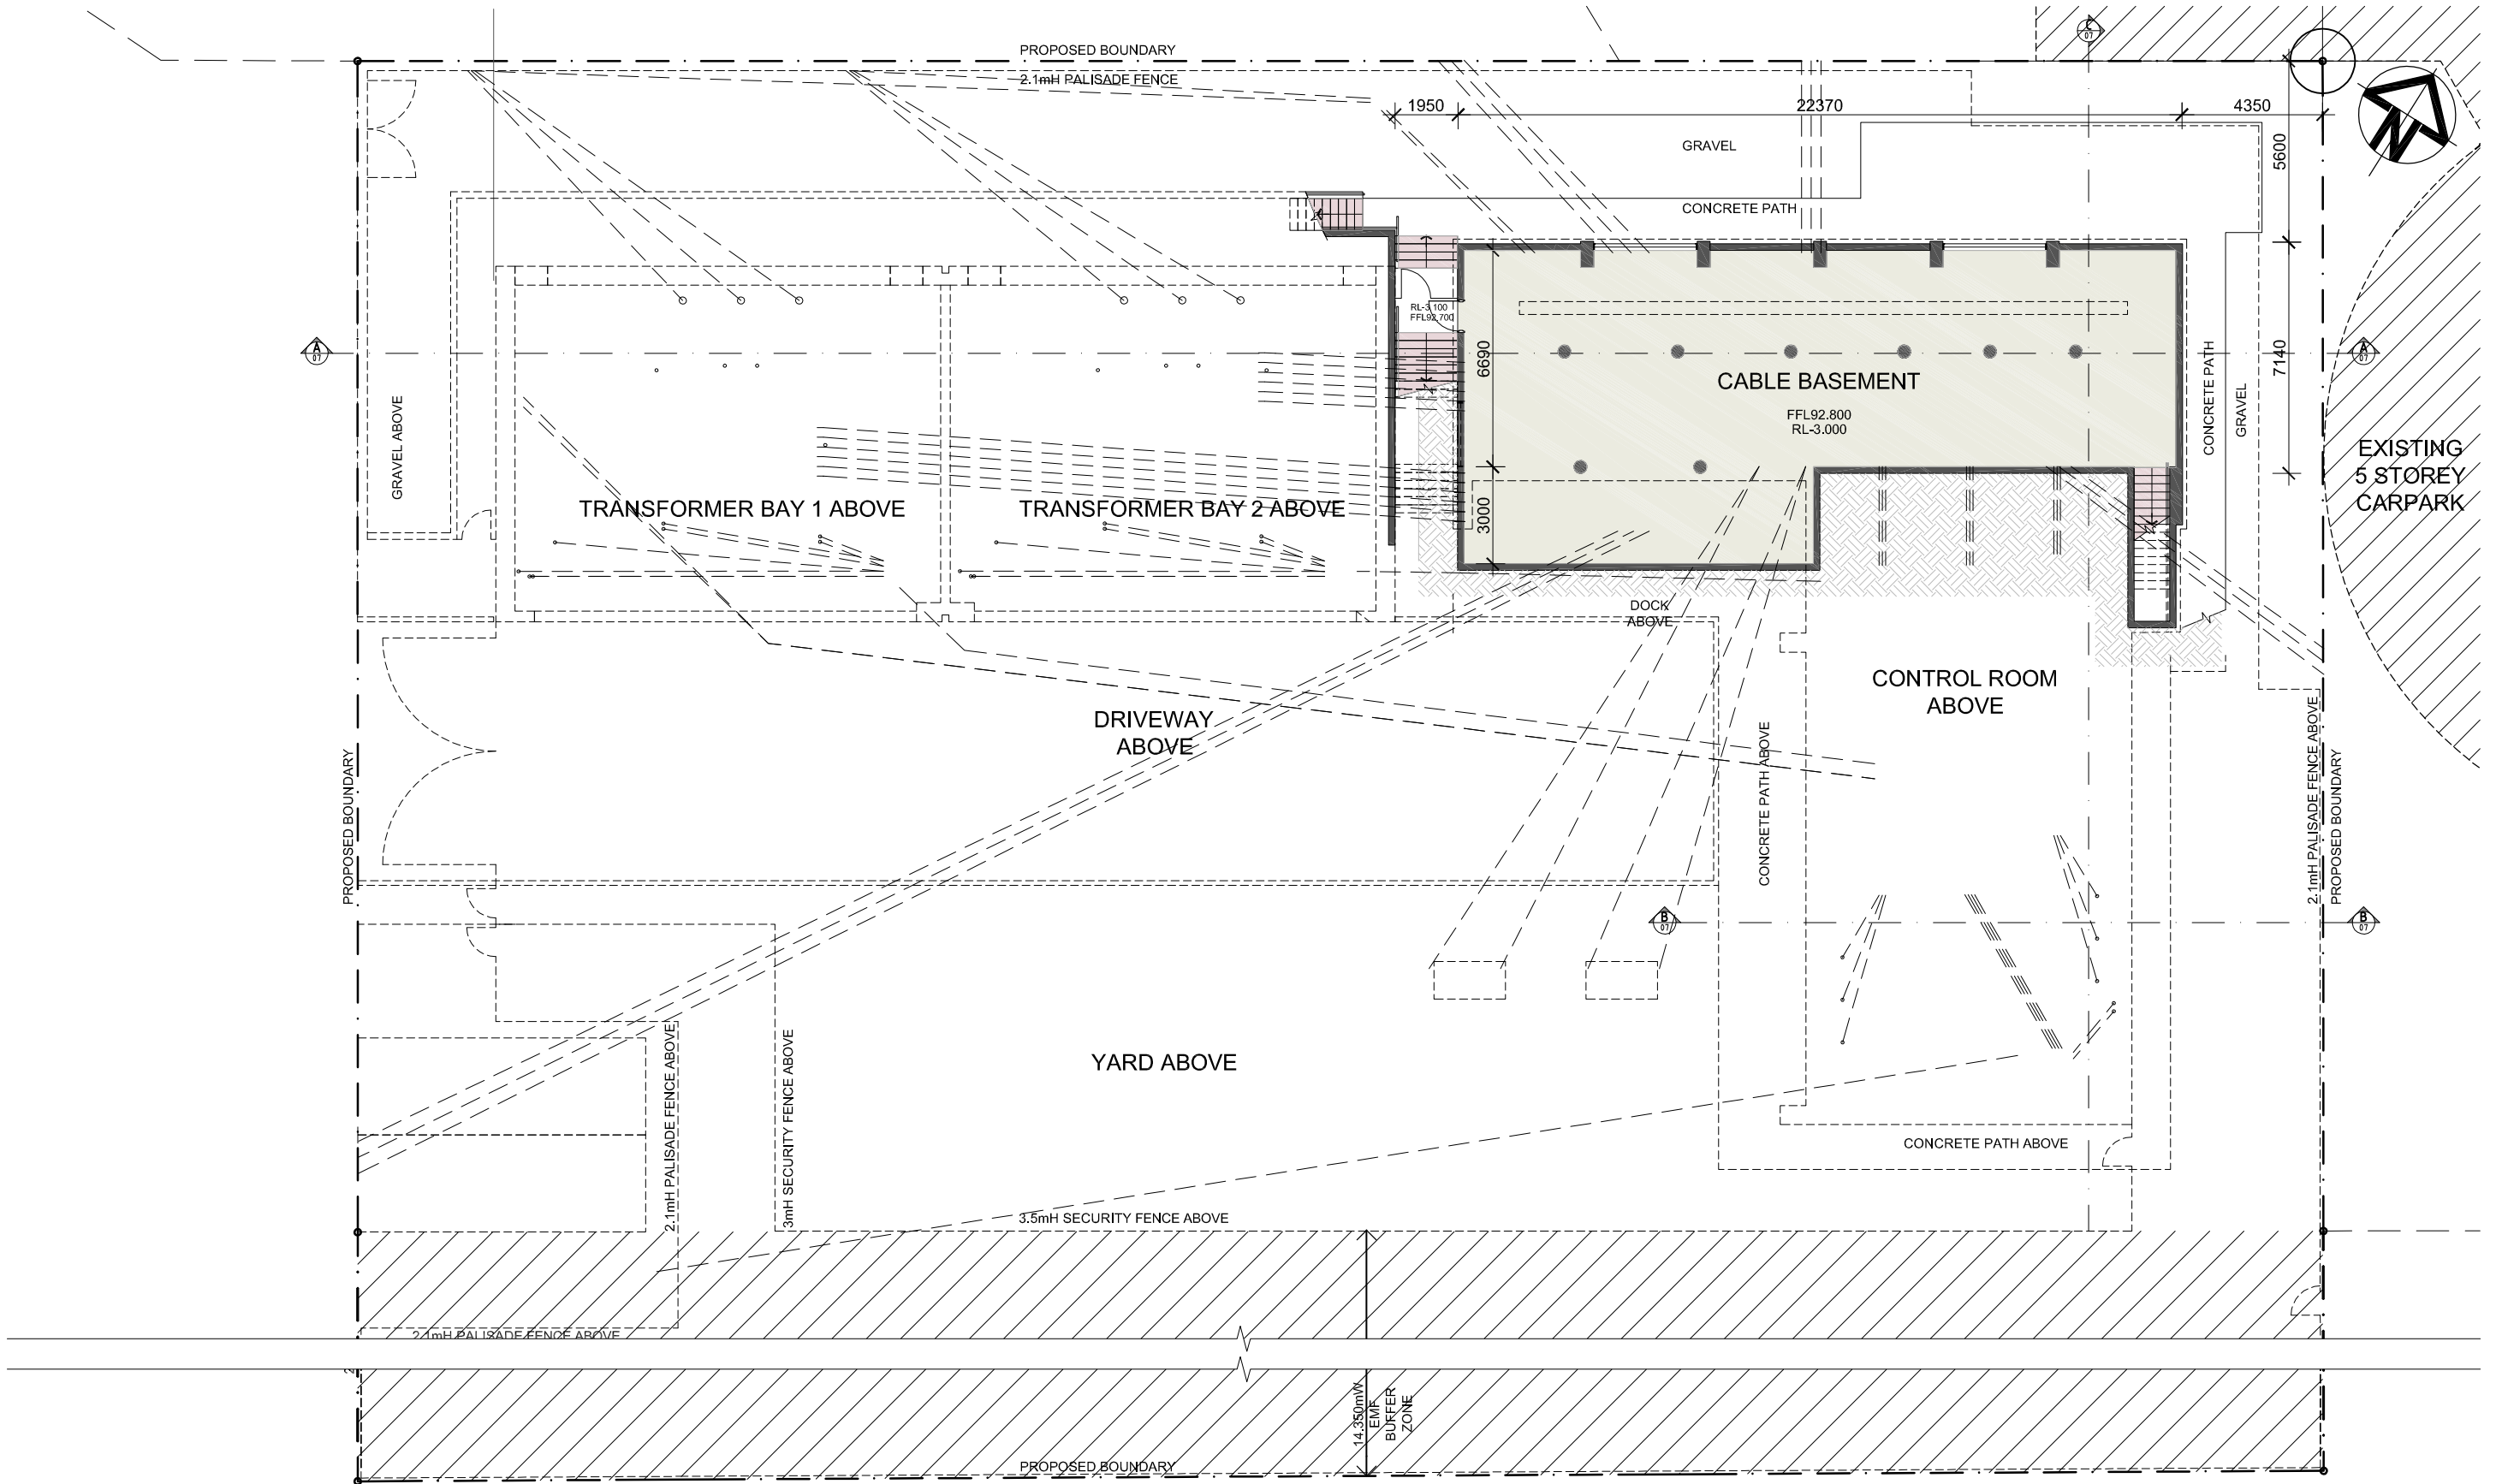

Rev	Amendments	Architect	Client	Project	Drawing	Scale	Date	Project No.	Drawing No.
A	CHANGE EMF EXCLUSION AREA TO BUFFER ZONE	18-07-08	 EnergyAustralia® DESIGN SERVICES 24 CAMPBELL ST HAYMARKET, NSW 2000 TEL: 9272 3865 FAX: 9272 6267	ROYAL NORTH SHORE HOSPITAL 132/11KV ZONE SUBSTATION RESERVE RD. GORE HILL, NSW	SKETCH DESIGN BASEMENT FLOOR PLAN	1:200	DEC 2008	08:5001	DA04 Issue D
B	ISSUED FOR REVISED DA, SOUTHERN BOUNDARY AMENDED.	02-12-08							
C	ISSUED FOR APPROVAL	18-02-09							
D	PREFERRED PROJECT REPORT	27-02-09							
 Brewster Murray Architects Interiors and Urban Designers 99 York Street, Sydney NSW 2000 Australia T+612 9299 0988 F+612 9299 0708			Verify all dimensions before commencing work. Use figured dimensions. Do not scale off drawing. This design is copyright and may not be reproduced without the written permission of the architect. 2008 ©						