



RIVATE HOSPITAL STAGE 3 — EMF EXCLUSION AREA — PROPOSED RNSH ZONE SUBSTATION SITE — EAST ELEVATION CONTROL BUILDING

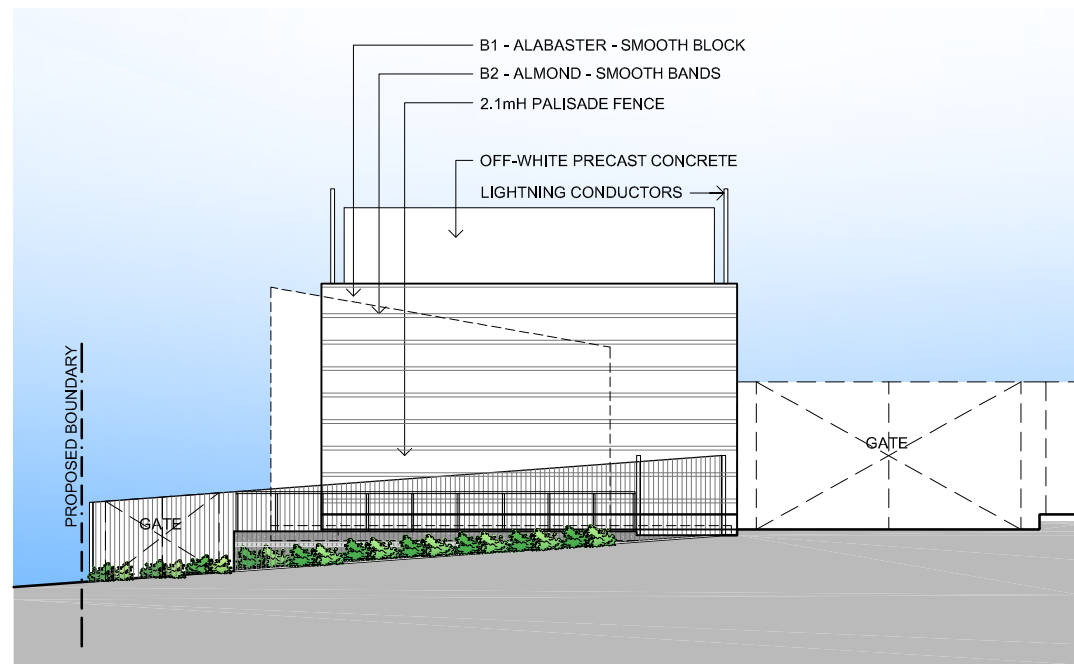

WEST ELEVATION TRANSFORMER



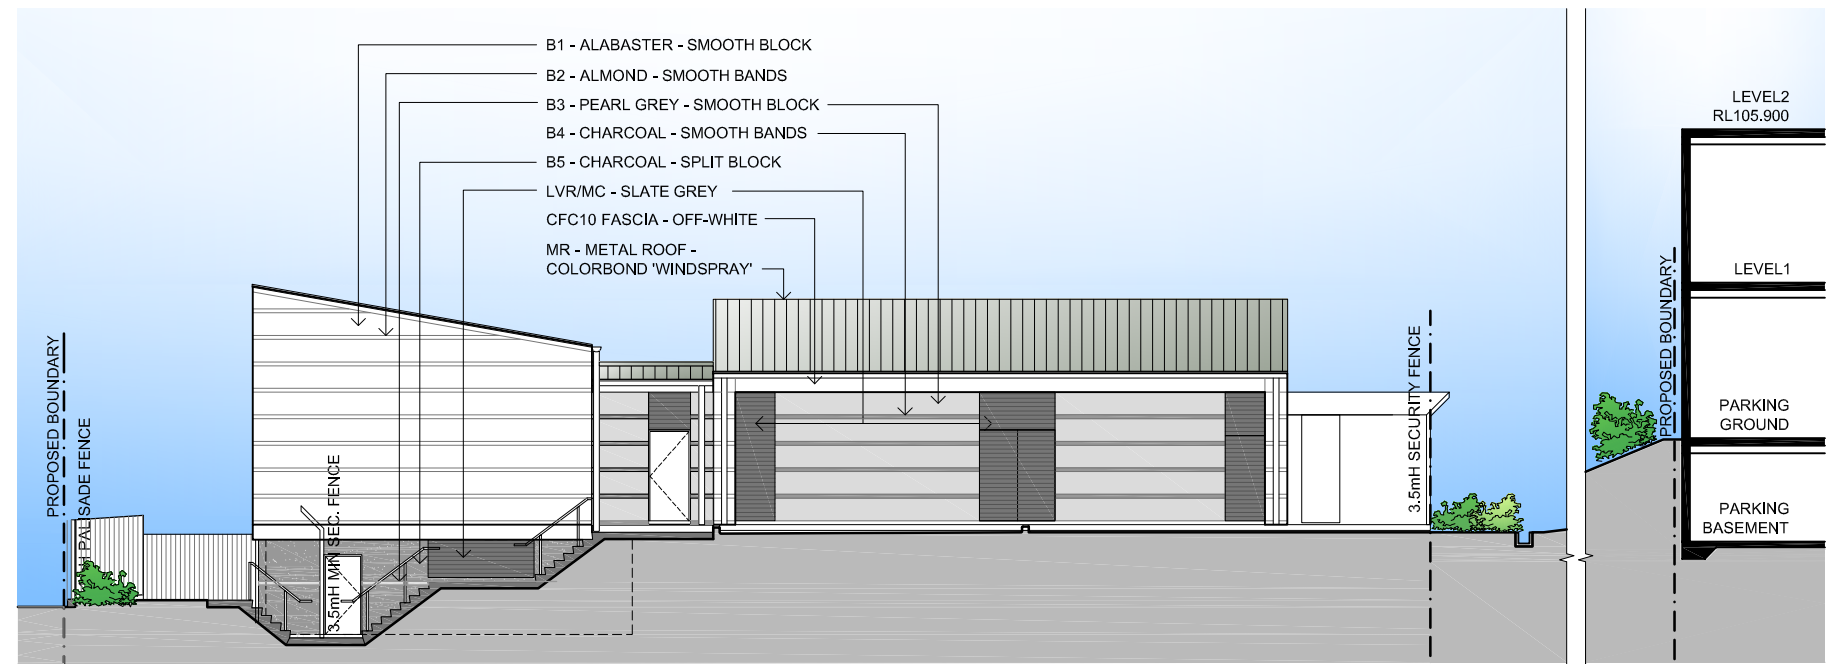

WEST ELEVATION CONTROL BUILDING

PROPOSED RNSH ZONE SUBSTATION SITE — EMF EXCLUSION AREA — RNSH STAGE 3

K:\2008 - Data\08 - 5001 - EA - RNS Hospital\25\Drawings\02.DWG\05-07-08-10-ELEVATIONS-2.dwg
Mar 03, 2009 - 10:41 am

Rev	Amendments	Architect	Client	Project	Drawing	Scale	Date	Project No.	Drawing No.
A	CHANGE EMF EXCLUSION AREA TO BUFFER ZONE	18-07-08							
B	RNSH STAGE 3 & EMF EXCLUSION AREA UPDATED	02-12-08							
C	ISSUED FOR APPROVAL	18-02-09							
D	PREFERRED PROJECT REPORT	27-02-09							

 <p>Brewster Murray Architects Interiors and Urban Designers 99 York Street, Sydney NSW 2000 Australia T+612 9299 0988 F+612 9299 0708</p>	 <p>EnergyAustralia DESIGN SERVICES 24 CAMPBELL ST HAYMARKET, NSW 2000 TEL: 9272 3865 FAX: 9272 6267</p>	<p>ROYAL NORTH SHORE HOSPITAL 132/11KV ZONE SUBSTATION RESERVE RD. GORE HILL, NSW</p>	<p>SKETCH DESIGN ELEVATIONS 02</p>	<p>1:200 DEC 2008 08:5001 DA07 Issue D</p>	<p>Verify all dimensions before commencing work. Use figured dimensions. Do not scale off drawing. This design is copyright and may not be reproduced without the written permission of the architect.</p>
--	--	--	--	--	--