


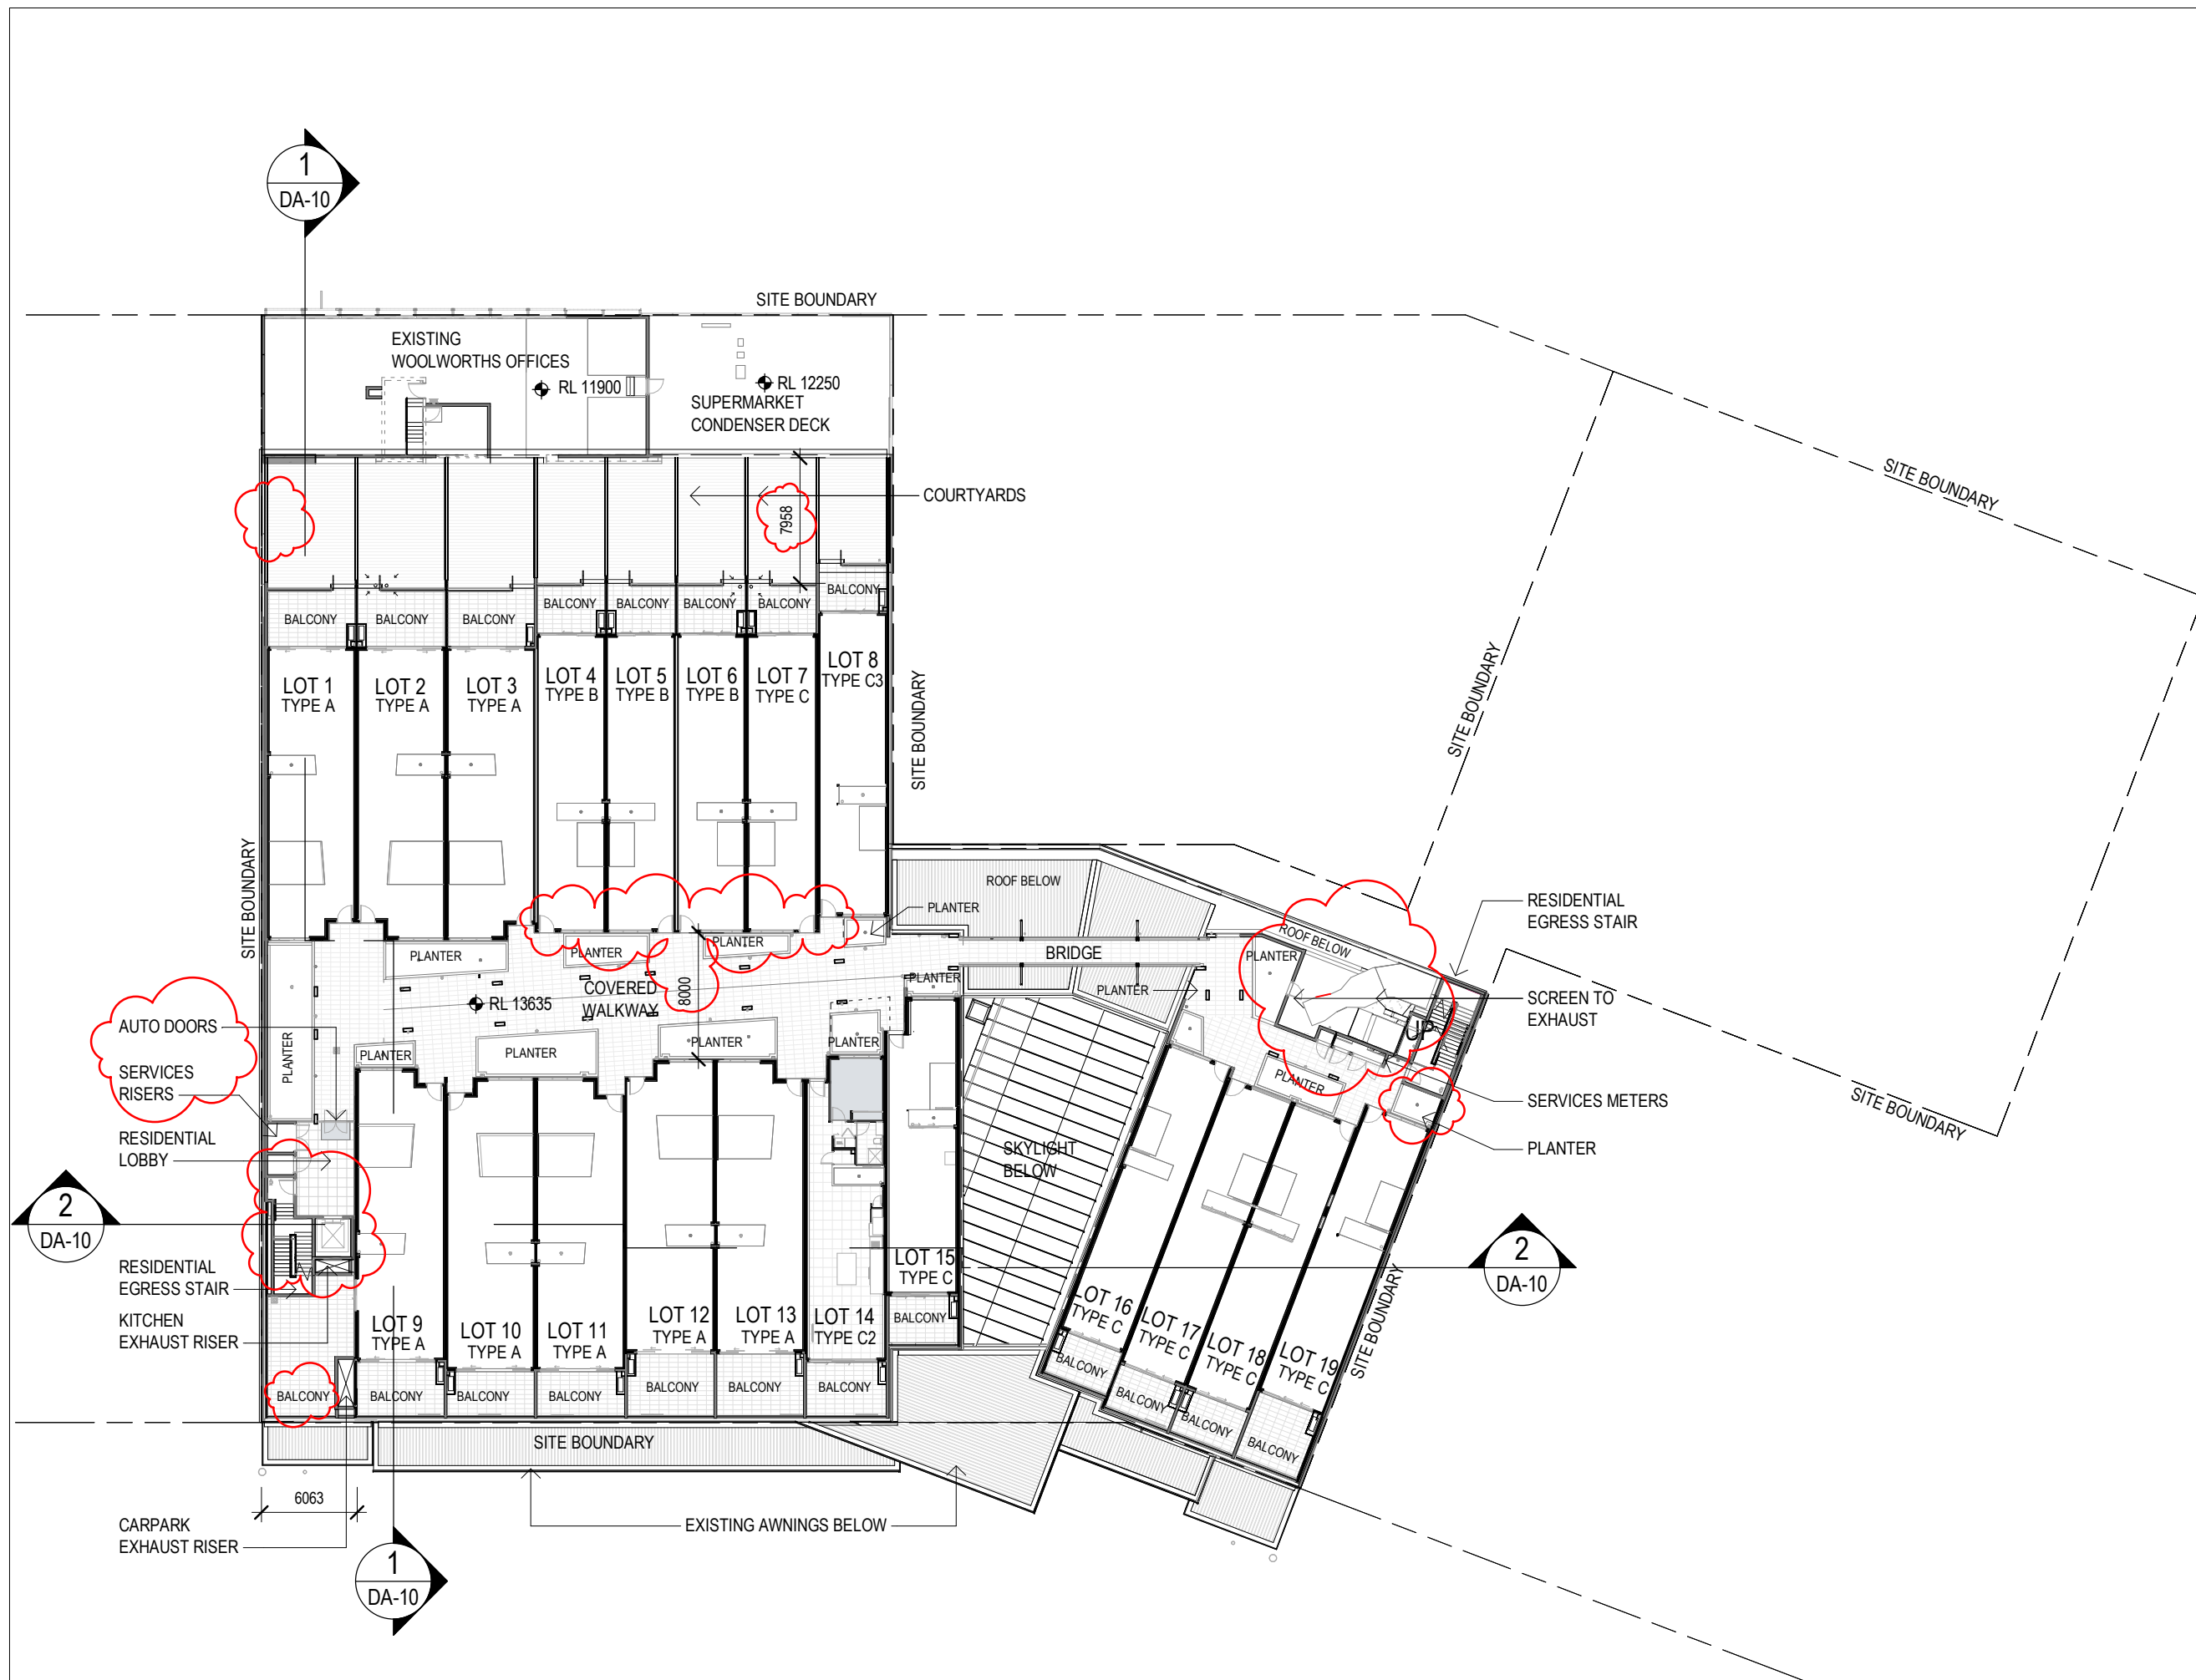

NOTES:
Only use figured dimensions. Do not scale from drawings.

29.02.20	B	DA MINOR AMENDMENT	
14.09.20	A	DA MINOR AMENDMENT	
DATE	NO	REVISION	CHK

project/client

CABARITA
BEACHSIDE
APARTMENTS
TWEED COAST &
HASTINGS ROADS,
CABARITA BEACH




CCN Architects Pty Ltd
63 Edward Street Brisbane QLD 4000
T: 07 3221 0300 info@ccnarchitects.com.au

drawing title

LEVEL 1 FLOOR PLAN


project no	scale	@A3
P1710	1 : 400	
dwg no		rev no
DA-05		B

9/29/2020 10:10:36 AM
C:\Users\jman\Documents\IP1710_CABARITA
UNITS_CENTRAL_R19_ogGSLQG.rvt

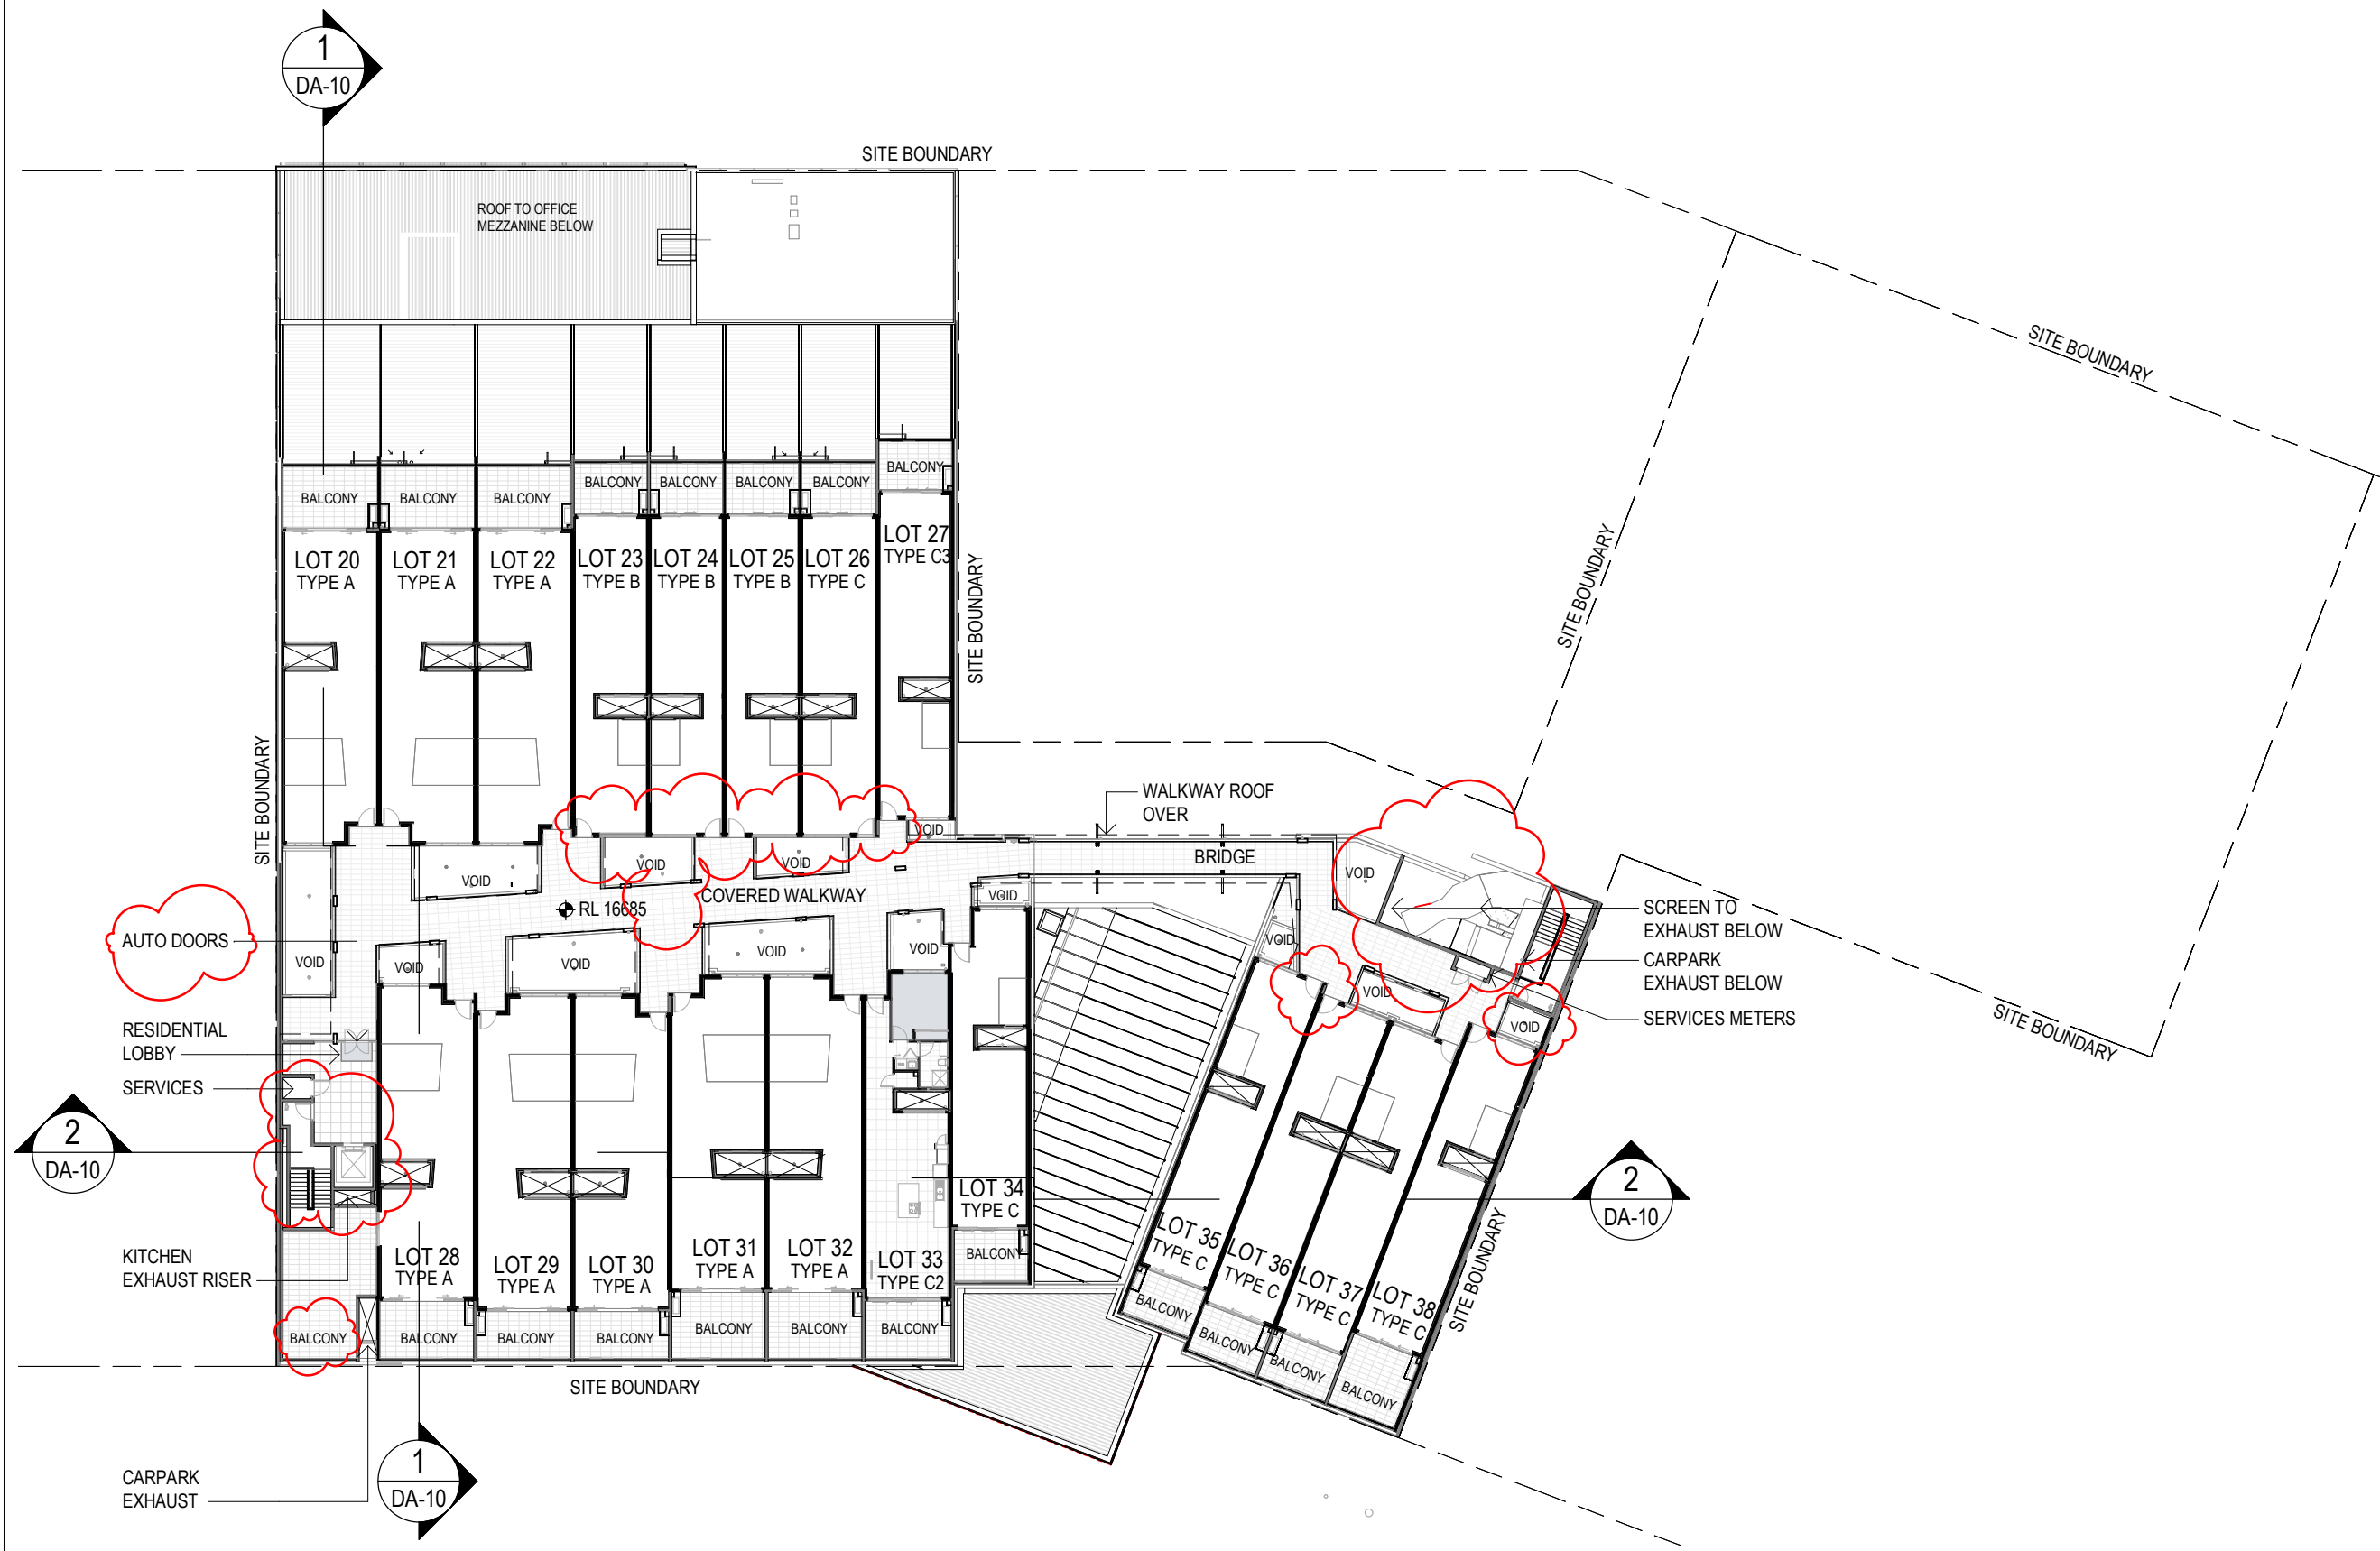

NOTES:
Only use figured dimensions. Do not scale from drawings.

29.02.20	B	DA MINOR AMENDMENT	
14.09.20	A	DA MINOR AMENDMENT	
DATE	NO	REVISION	CHK

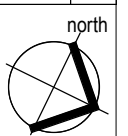

project/client
**CABARITA
BEACHSIDE
APARTMENTS**
**TWEED COAST &
HASTINGS ROADS,
CABARITA BEACH**



CCN Architects Pty Ltd
63 Edward Street Brisbane QLD 4000
T: 07 3221 0300 info@ccnarchitects.com.au

drawing title
LEVEL 2 FLOOR PLAN

project no	scale	@A3
P1710	1 : 400	
dwg no	rev no	
DA-06	B	

NOTES:
Only use figured dimensions. Do not scale from drawings.

29.02.20	B	DA MINOR AMENDMENT	
14.09.20	A	DA MINOR AMENDMENT	
DATE	NO	REVISION	CHK



project/client

**CABARITA
BEACHSIDE
APARTMENTS
TWEED COAST &
HASTINGS ROADS,
CABARITA BEACH**





CCN Architects Pty Ltd
63 Edward Street Brisbane QLD 4000
T: 07 3221 0300 info@ccnarchitects.com.au

drawing title


ROOF PLAN

project no	scale	@A3
P1710	1 : 400	
dwg no	rev no	
DA-07	B	

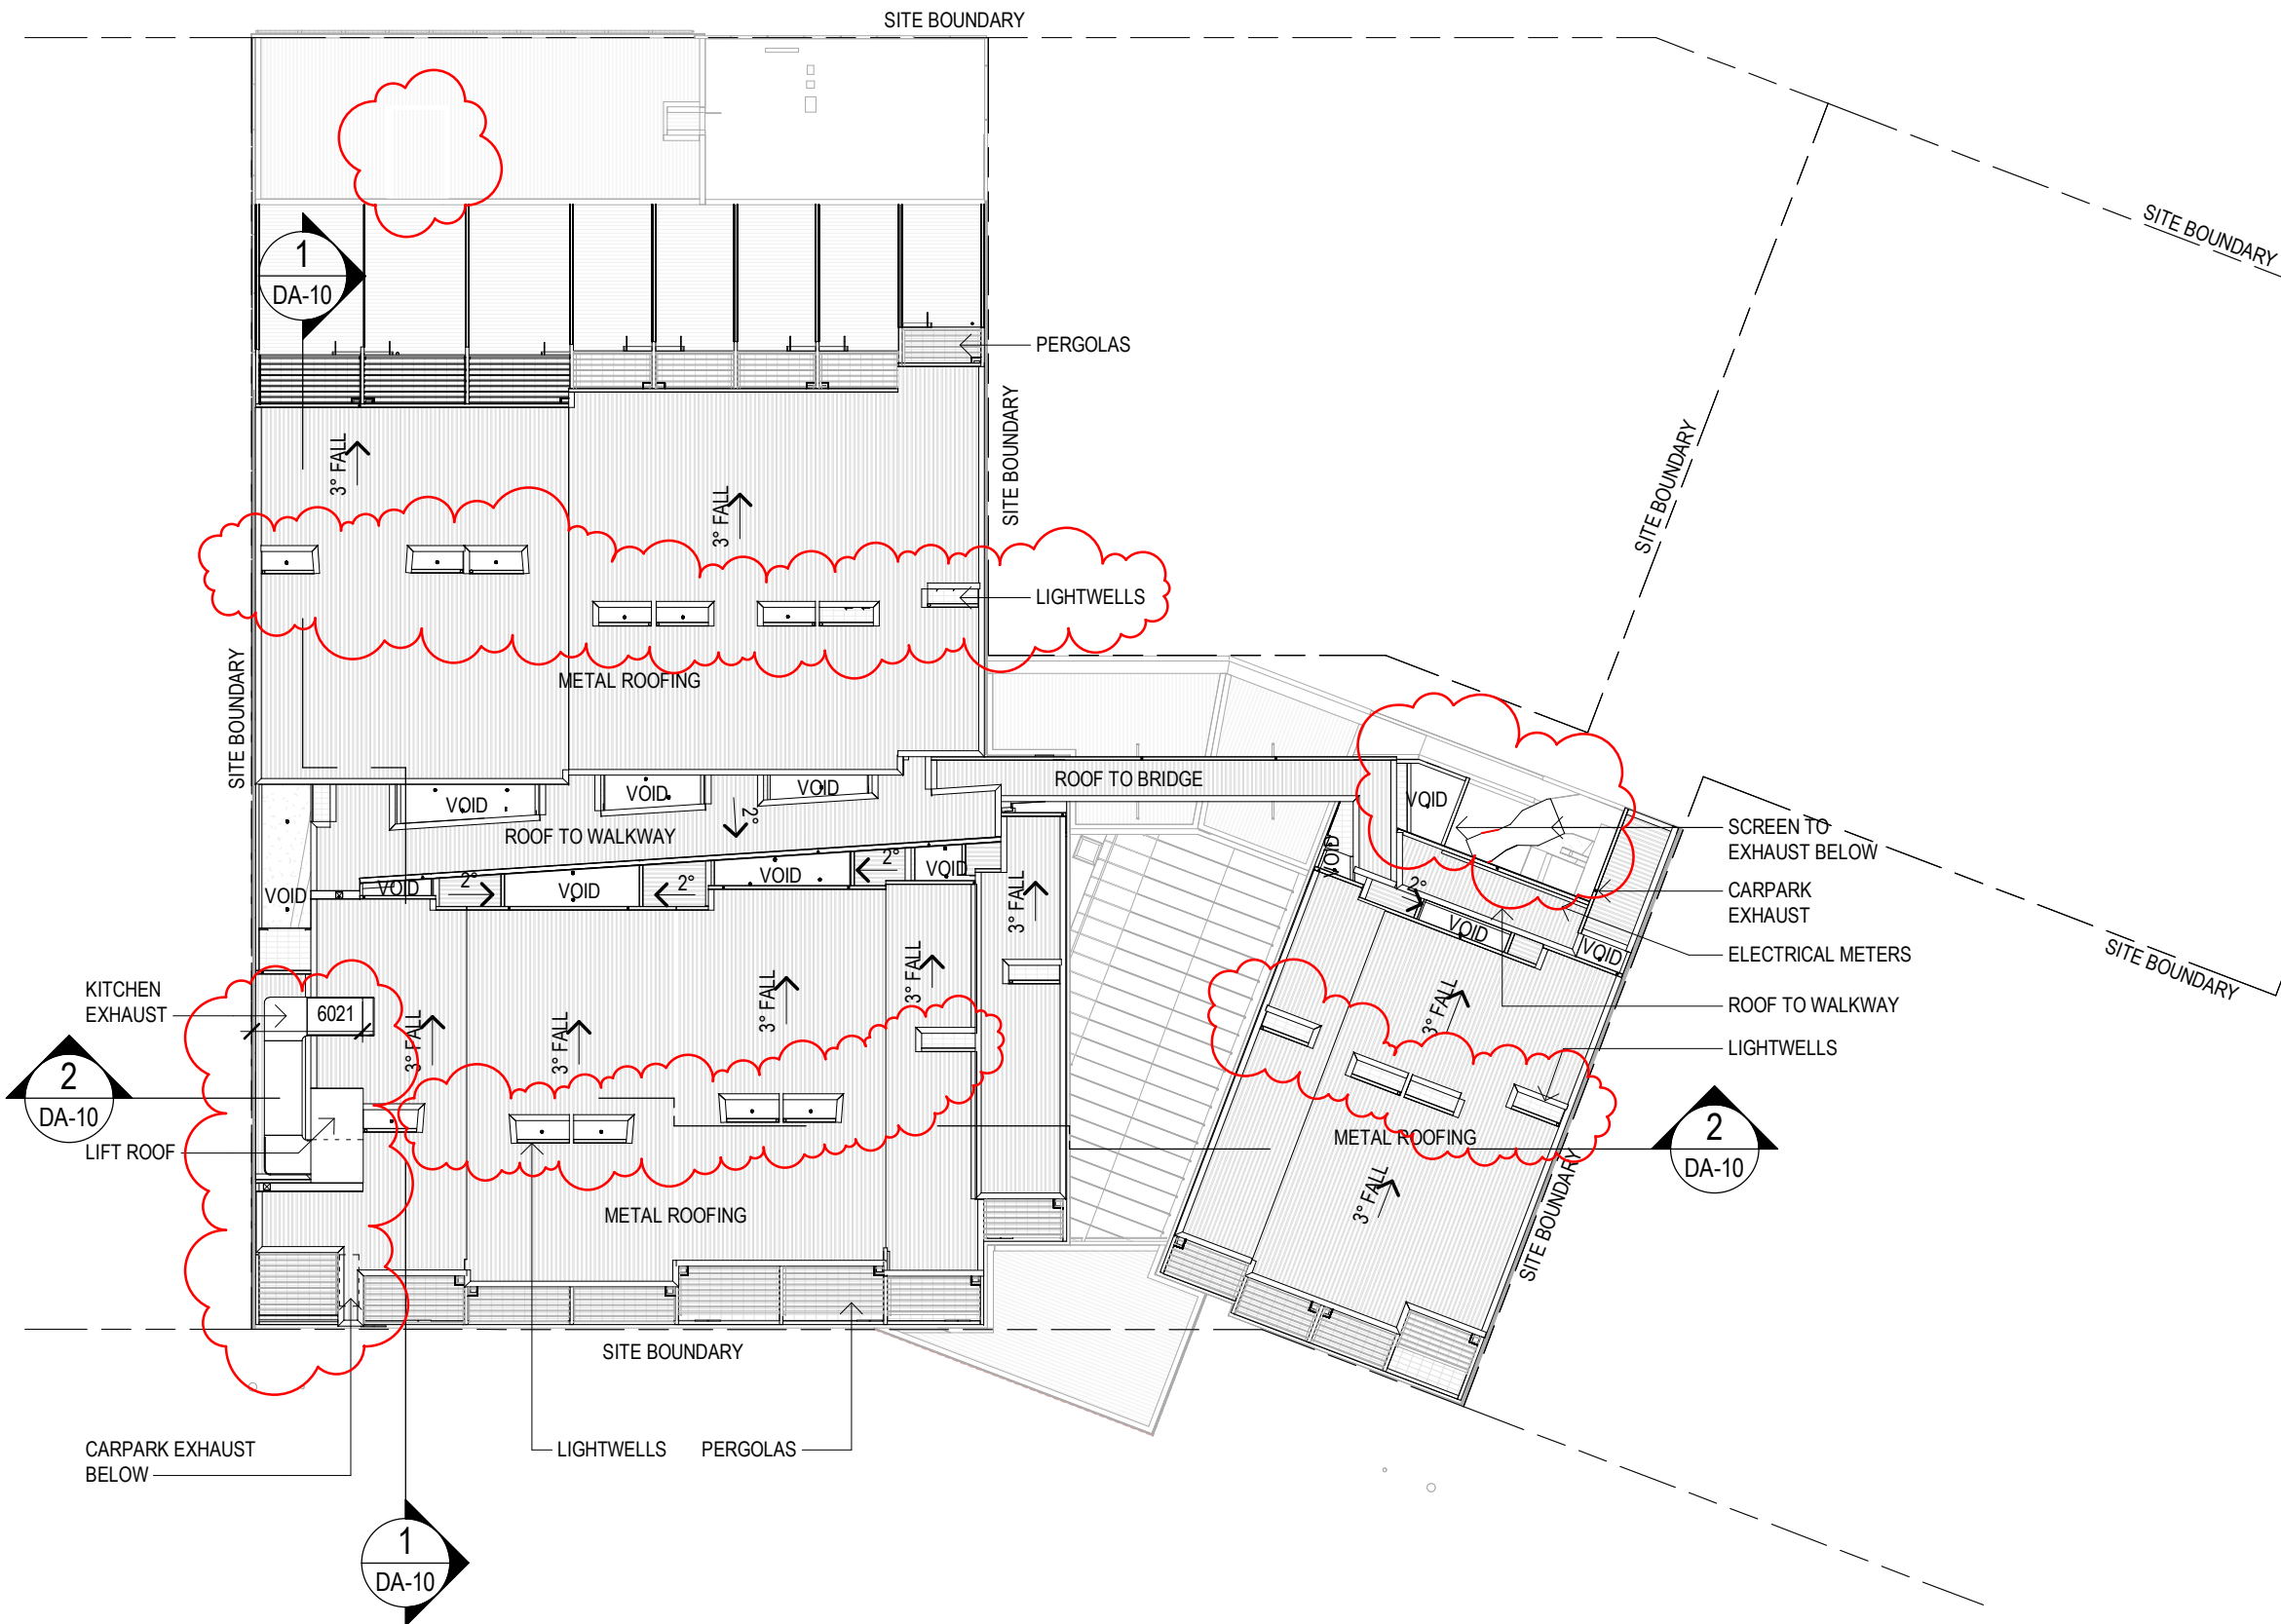


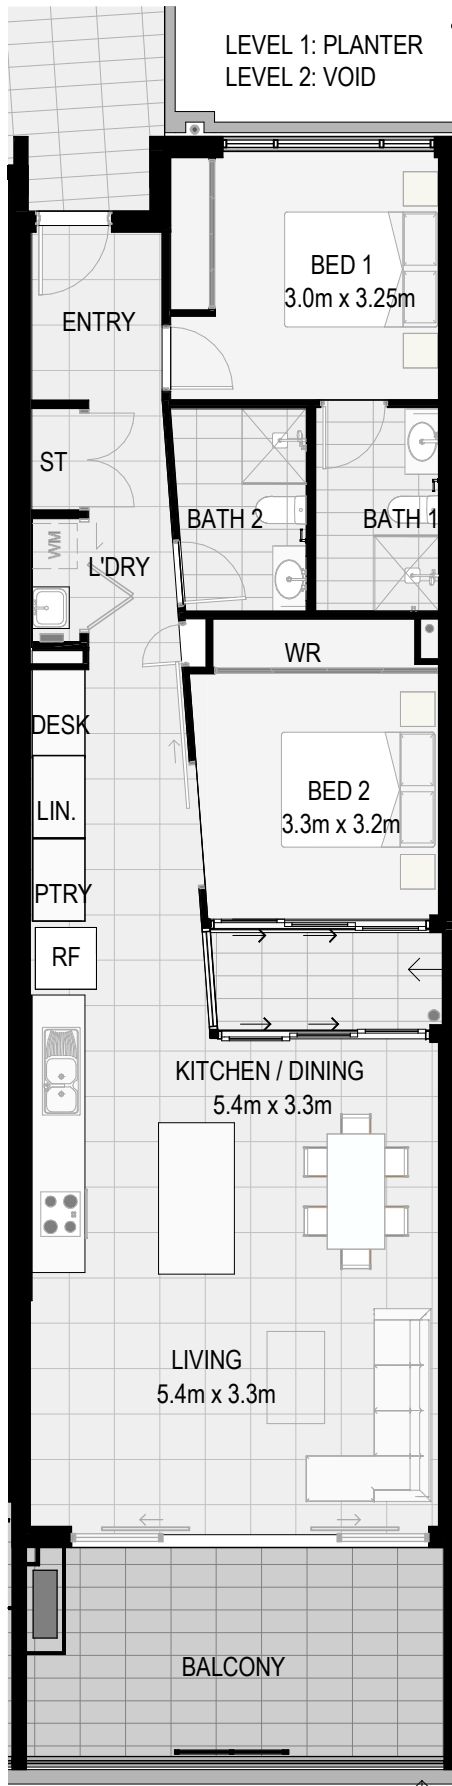

UNIT TYPE A

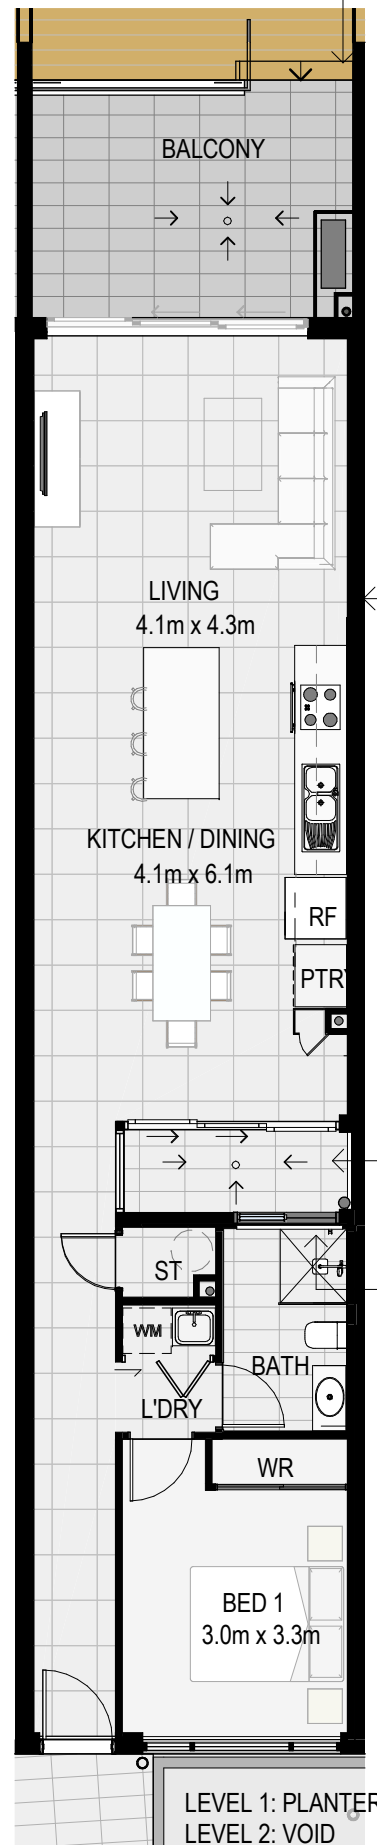

UNIT TYPE B

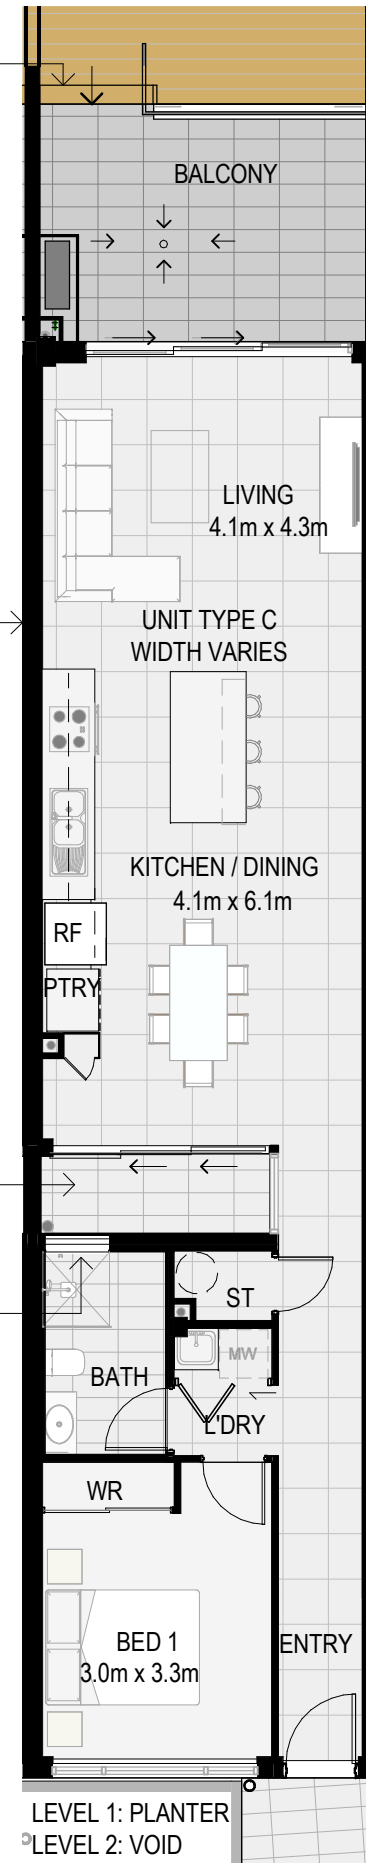

UNIT TYPE C

LEVEL 1 WEST APARTMENTS
ONLY: STAIR DOWN TO
COURTYARD

COMPOSITE WALL SYSTEM

LEVEL 1 - LIGHTWELL
LEVEL 2 - VOID WITH HIGH
LEVEL WINDOWS

FROSTED GLAZING

NOTES:
Only use figured dimensions. Do not scale from
drawings.

29.02.20	B	DA MINOR AMENDMENT	
14.09.20	A	DA MINOR AMENDMENT	
DATE	NO	REVISION	CHK

north



project/client

CABARITA
BEACHSIDE
APARTMENTS
TWEED COAST &
HASTINGS ROADS,
CABARITA BEACH



CCN Architects Pty Ltd
63 Edward Street Brisbane QLD 4000
T: 07 3221 0300 info@ccnarchitects.com.au


drawing title

TYPICAL UNIT FLOOR
PLANS


project no P1710 scale 1 : 100 @A3

dwg no rev no

DA-08 B

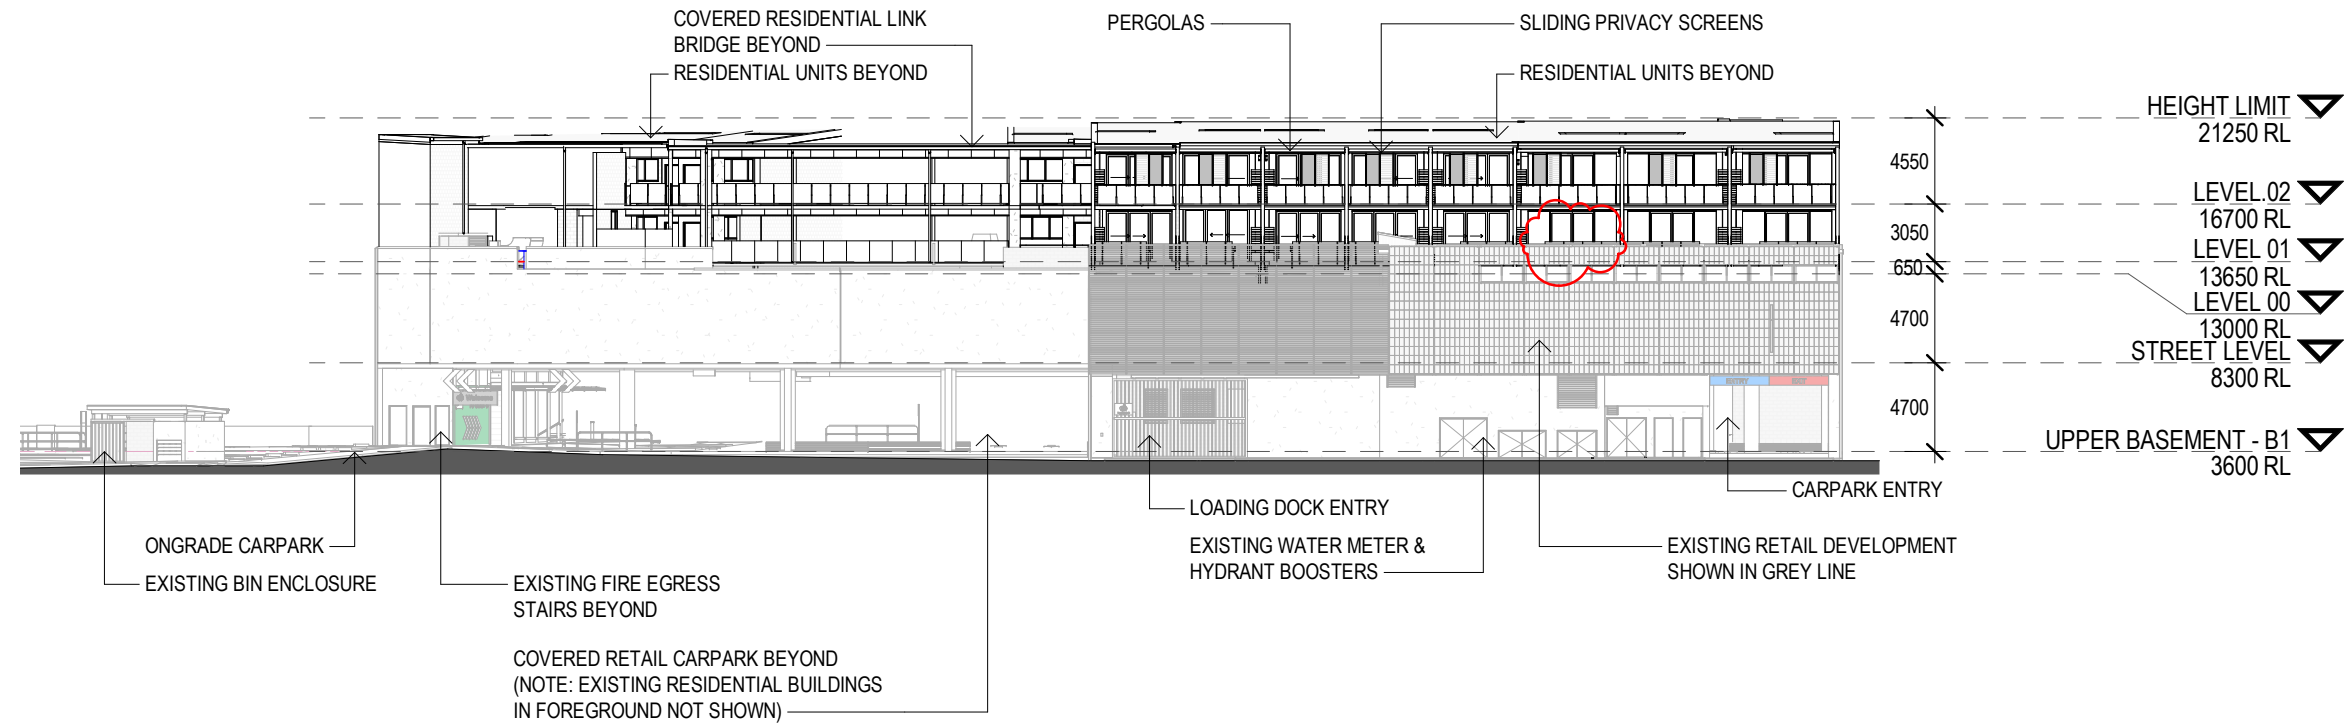

ELEVATION - TWEED COAST ROAD

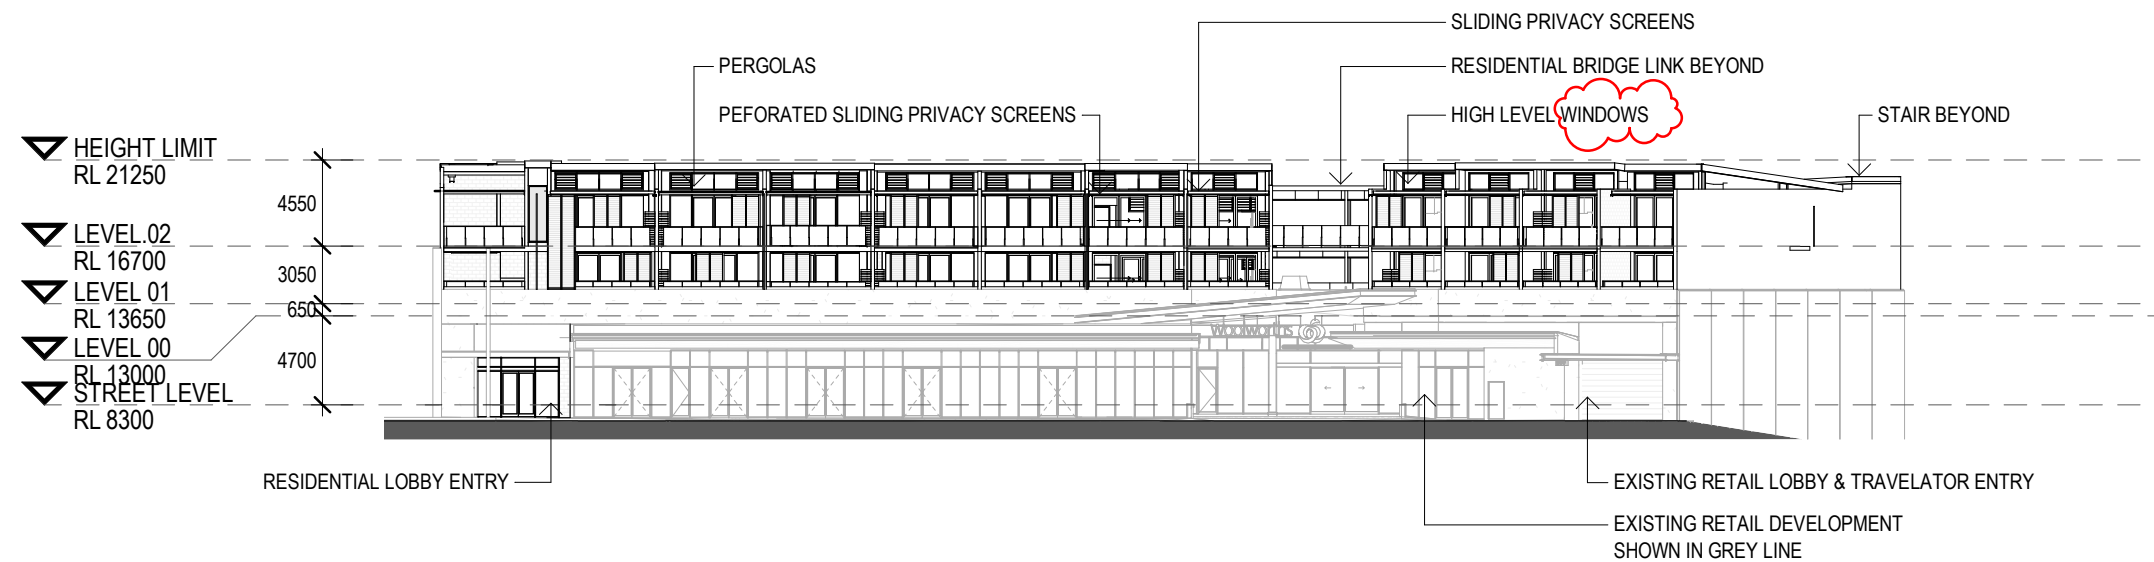


ELEVATION - HASTINGS ROAD

NOTES:
Only use figured dimensions. Do not scale from drawings.

29.02.20	B	DA MINOR AMENDMENT	
14.09.20	A	DA MINOR AMENDMENT	
DATE	NO	REVISION	CHK

north

 

project/client
**CABARITA
BEACHSIDE
APARTMENTS
TWEED COAST &
HASTINGS ROADS,
CABARITA BEACH**





CCN Architects Pty Ltd
63 Edward Street Brisbane QLD 4000
T: 07 3221 0300 info@ccnarchitects.com.au

drawing title
ELEVATIONS

project no P1710	scale 1 : 400	@A3
dwg no DA-09	rev no B	

NOTES:
Only use figured dimensions. Do not scale from drawings.

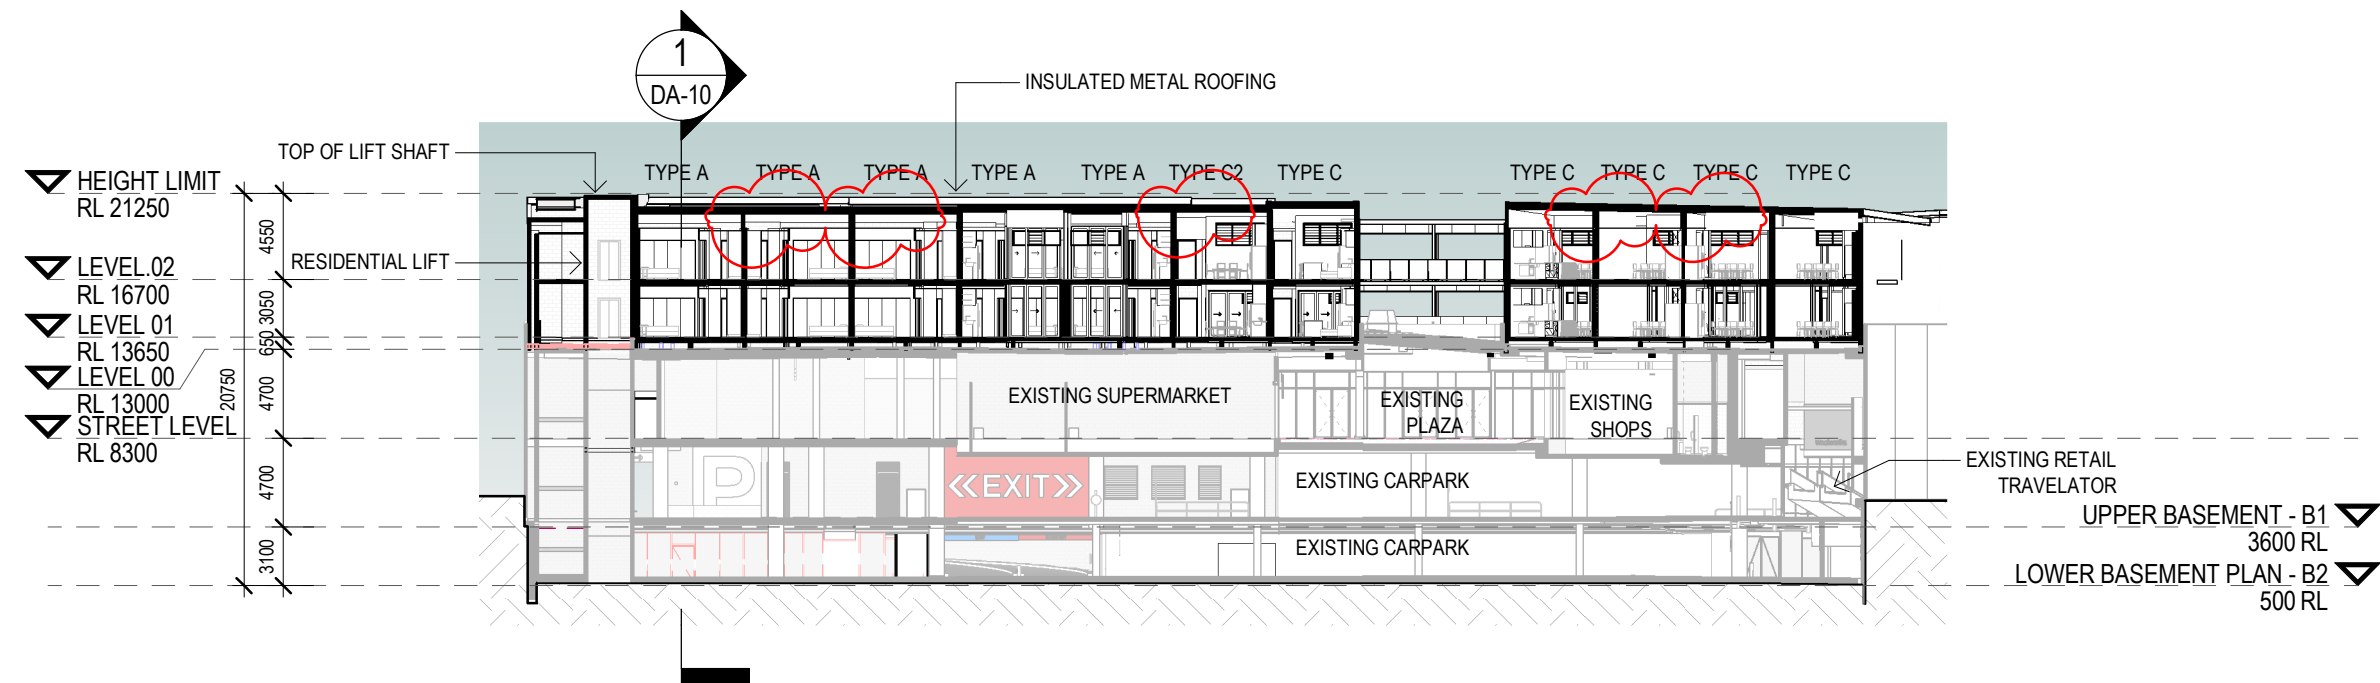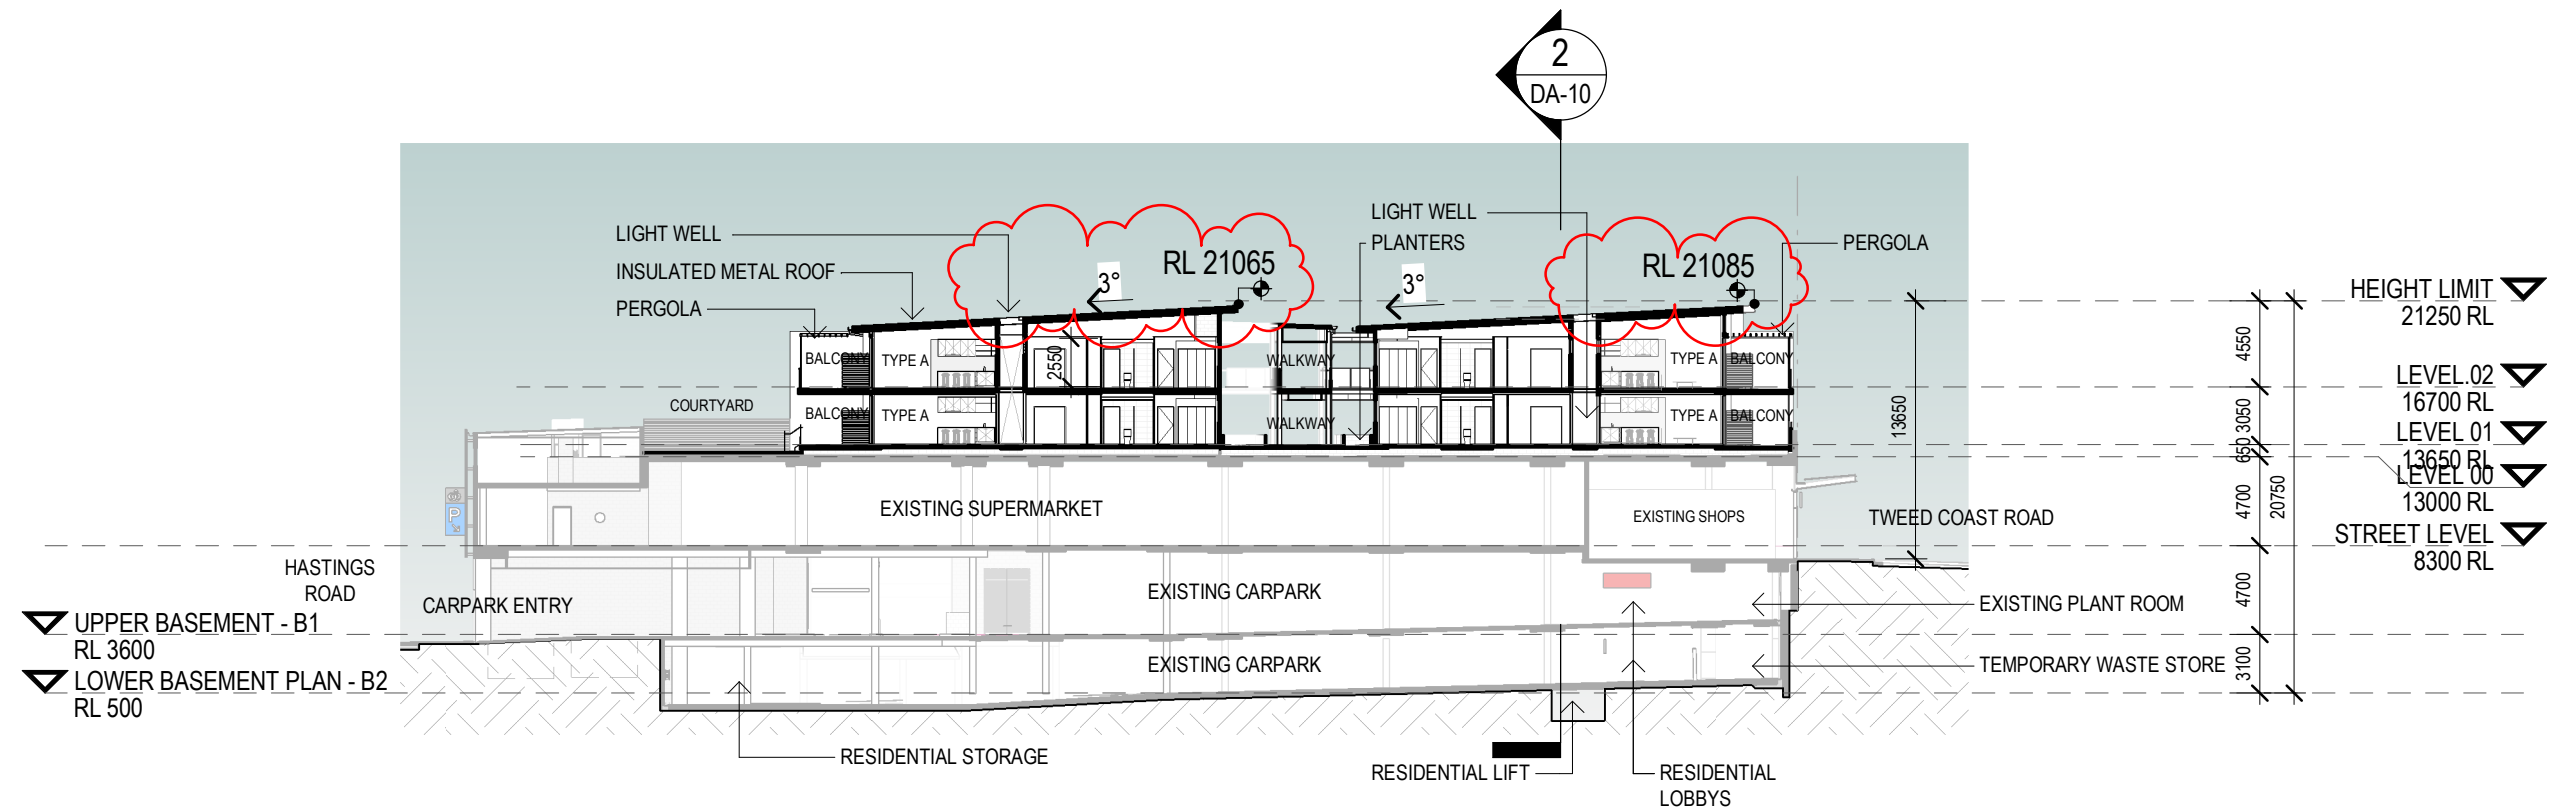

project/client
**CABARITA
BEACHSIDE
APARTMENTS
TWEED COAST &
HASTINGS ROADS,
CABARITA BEACH**



CCN Architects Pty Ltd
63 Edward Street Brisbane QLD 4000
T: 07 3221 0300 info@ccnarchitects.com.au

drawing title
SECTIONS

project no	P1710	scale	1 : 400	@A3
dwg no	DA-10	rev no	B	