
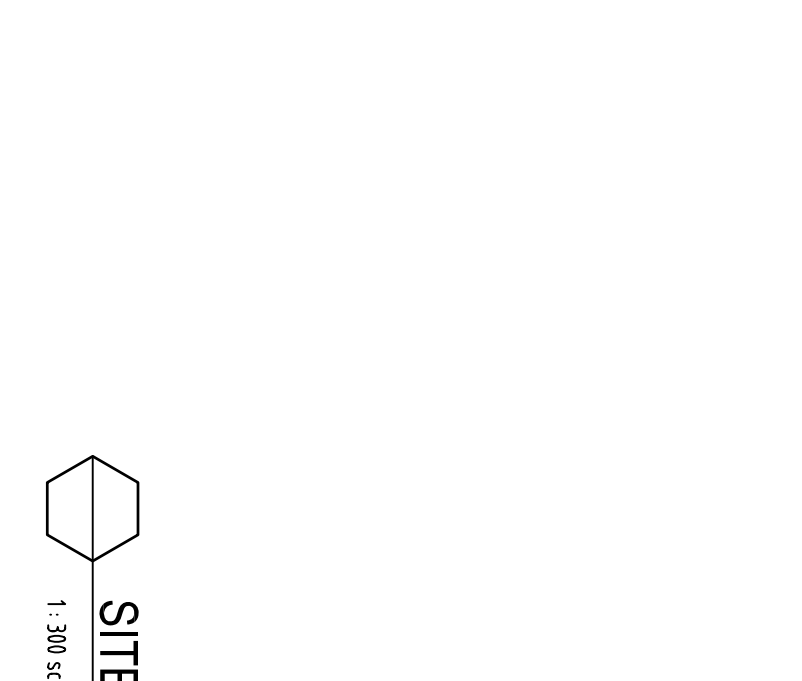


Abbreviation	General
SL	Substrate
BL	Ballast
SR	Steel Reinforcing Bars (Type 3 Barmaid)
OS	OSB 3 distribution sheet
CC	concrete
FC	reposed concrete finish
FR	Fire Resistant Wall (FR)
FR-0	Fire Resistant (Insulated)
FR-1	Fire Resistant (Insulated)
FENCE LEGEND	CODE	HEIGHT
SECURITY FENCE TYPE 1 / (SF-1)	MAK	200
SECURITY FENCE TYPE 2 / (SF-2)	MAK	200
SECURITY FENCE TYPE 3 / (SF-3)	MAK	200
SECURITY FENCE TYPE 4 / (SF-4)	MAK	200
SECURITY FENCE TYPE 5 / (SF-5)	MAK	200
SECURITY FENCE TYPE 6 / (SF-6)	MAK	200
SECURITY FENCE TYPE 7 / (SF-7)	MAK	200
SECURITY FENCE TYPE 8 / (SF-8)	MAK	200
SECURITY FENCE TYPE 9 / (SF-9)	MAK	200
SECURITY FENCE TYPE 10 / (SF-10)	MAK	200
SECURITY FENCE TYPE 11 / (SF-11)	MAK	200
SECURITY FENCE TYPE 12 / (SF-12)	MAK	200
SECURITY FENCE TYPE 13 / (SF-13)	MAK	200
SECURITY FENCE TYPE 14 / (SF-14)	MAK	200
SECURITY FENCE TYPE 15 / (SF-15)	MAK	200
SECURITY FENCE TYPE 16 / (SF-16)	MAK	200
SECURITY FENCE TYPE 17 / (SF-17)	MAK	200
SECURITY FENCE TYPE 18 / (SF-18)	MAK	200
SECURITY FENCE TYPE 19 / (SF-19)	MAK	200
SECURITY FENCE TYPE 20 / (SF-20)	MAK	200

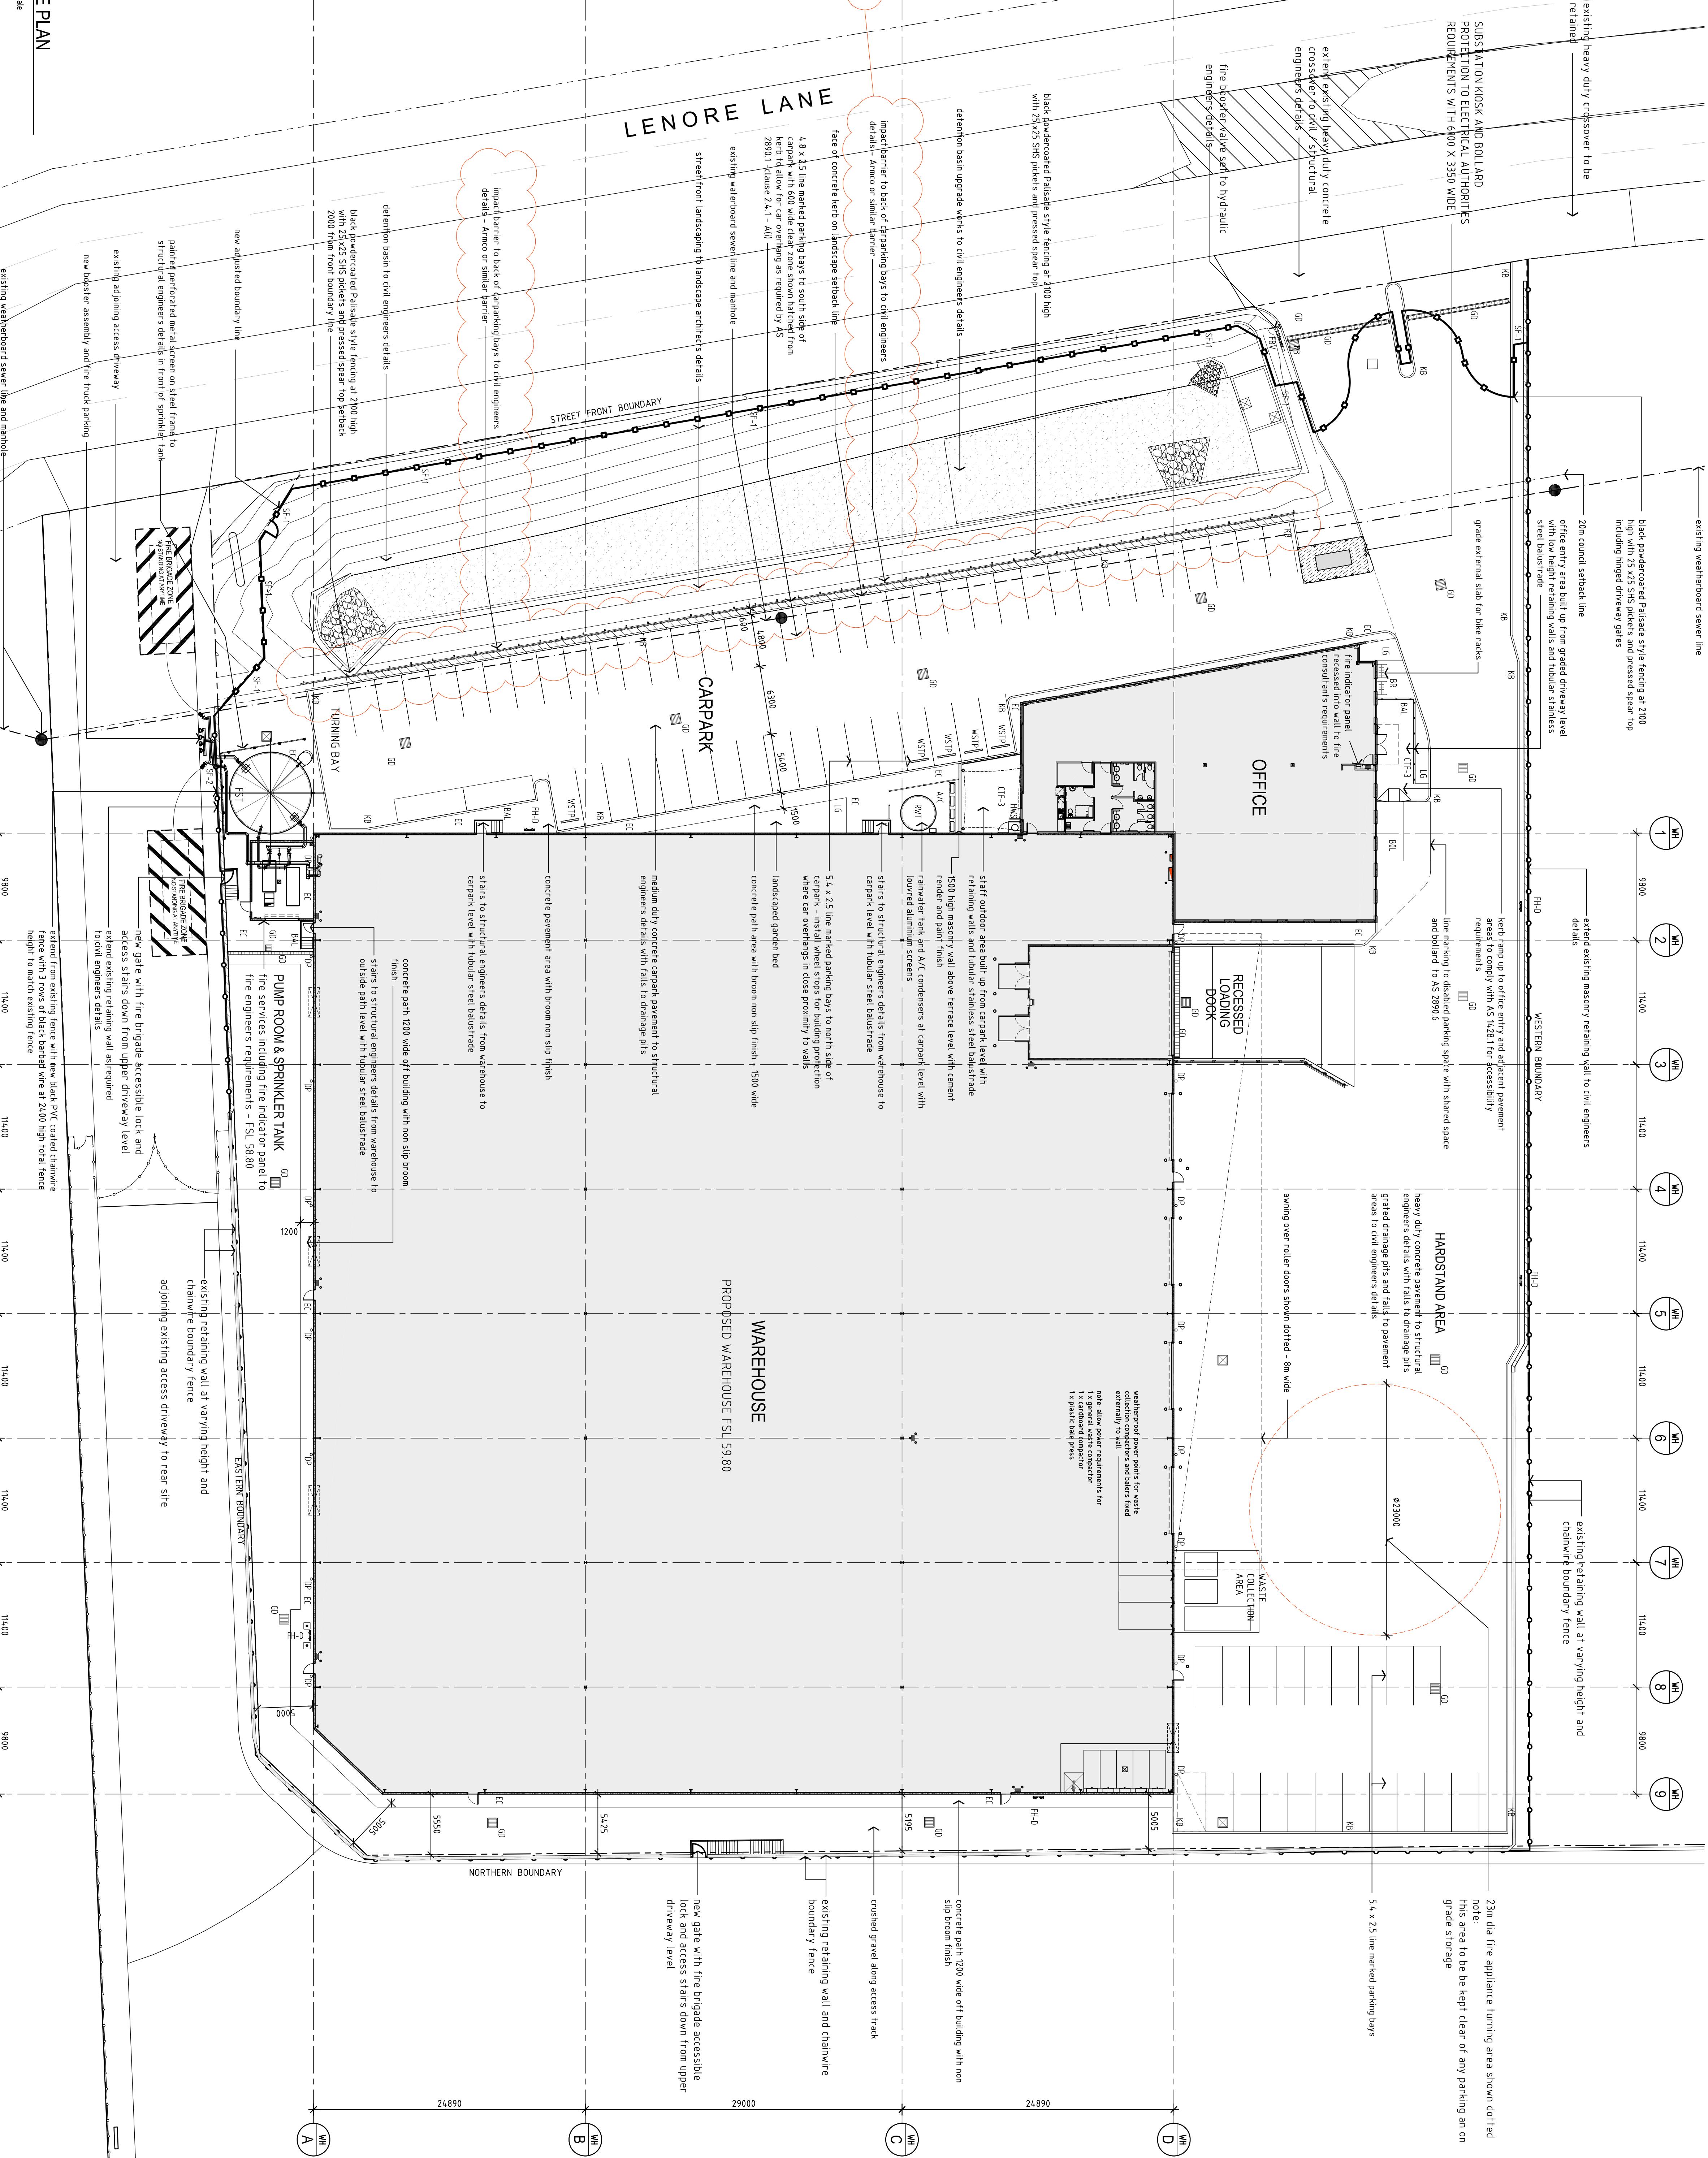

ISSUED FOR CONSTRUCTION

DATE: 14/01/2018
DRAWN BY: [Name]
CHECKED BY: [Name]
APPROVED BY: [Name]

RICHARD CROOKES CONSTRUCTIONS
214 WILLOUGHBY ROAD, NARRABURRI, NSW
PHONE: 02 9902 4700 FAX: 02 9439 1114

AXIS ARCHITECTURAL
4 / 112 Gould Street, Gosford NSW 2250
P: 02 9521 8688 / M: 018 954 0545
E: david@axisarchitectural.com.au
www.axisarchitectural.com.au

LOGOS PROPERTY GROUP
Lot 2, 133-145 Lenore Drive, Epsilon Park, NSW

WAREHOUSE AND OFFICE FACILITY SITE PLAN

Drawn: AA
Date: 14/01/2018
Scale: 1:300 (B1)

Project No: 160904
Drawing No: CD / A / 101
Sheet: K