

Land Surveyors
LOCKLEY LAND TITLE SOLUTIONS
 19 Massey Street GLADESVILLE NSW 2111
 P 9279 6077

Traffic
Cardno Eppel Olsen
 Level 9, 910 Pacific Highway, GORDON, NSW 2072
 P 9499 7700 F 9499 3502 E anissa.levy@cardno.com.au

BCA
McKENZIE GROUP
 Level 6, 189 Kent Street SYDNEY NSW 2000
 P 9296 6900 F 9296 6999 E sballoy@mckenzie-group.com.au

Fire Engineering
RAWFIRE
 Level 7, 191 Clarence Street SYDNEY NSW 2000
 P 9299 6605 E

Acoustics
HEGGIES
 Level 8, 15 Haip Street CHATSWOOD NSW 2066
 P 9427 9100 F 9427 8200 E matthew.verth@heggies.com.au

Mechanical, Electrical, Lighting, Security, Lifts, Audio and Communications, Hydraulic, Fire Services
HYDER
 Level 5, 141 Walker Street, NORTH SYDNEY NSW 2060
 P 9907 9000 F 9907 9001 E gary.walby@hyderconsulting.com

Civil Engineering
COSTIN ROE
 Suite 310, 55 Harrington Street SYDNEY NSW 2000
 P 9251 7699 F 9241 3731 E grant@costinroe.com.au

Landscape Architecture and Ecological Assessment
DEM
 Level 8, 15 Haip Street CHATSWOOD NSW 2067
 P 9996 9000 F 9996 9111 E claire.mclay@dem.com.au

Planners
JBA
 Level 7, 77 Berry Street NORTH SYDNEY NSW 2060
 P 9958 6992 F N/A E okeim@jbaconsulting.com.au

Interior Design
GEYER
 Level 7, 24 York Street SYDNEY NSW 2000
 P 9248 3222 F 9248 3288 E laznavoorian@geyer.com.au

Structural Engineering
PAUL DAVIS RAJALINGAM
 Suite 401, 55 Chandos Street ST LEONARDS NSW 2066
 P 9004 8858 F 9004 8858 E paul.pdramanstructures.com.au

Client
COCHLEAR
 14 Mars Road LANE COVE NSW 2066
 P 9426 6955 F 9426 6274 E

Project Managers
CRJ
 Level 2, 78 Berry Street NORTH SYDNEY NSW 2060
 P 9954 8688 F 9929 3388 E andrew@crj.com.au

Quantity Surveyor
RIDER LEVETT BUCKNALL
 41 McLaren St NORTH SYDNEY NSW 2060
 P 9922 2277 F 9957 4197 E ray.berger@rlb.com

DATE	ISS	AMENDMENTS	CHK'D	APPR'VD
18.04.08	01	PRELIMINARY PLANNING APPLICATION	DB	
05.05.08	02	CONSULTANT ISSUE	DB	
03.06.08	03	CONSULTANT ISSUE	DB	

DATE	ISS	AMENDMENTS	CHK'D	APPR'VD

This drawing + design is subject to copyright to Toland Williams Pty Ltd and may not be reproduced without prior written consent. Do not scale this drawing, use figured dimensions only. All dimensions to be verified on-site. Notify Toland Williams Pty Ltd of discrepancies in the drawings and seek further instructions.

COCHLEAR GLOBAL HEADQUARTERS STAGE 1 AT MACQUARIE PARK

ARCHITECTURE
toland williams


Toland Williams Architects T 612 9290 1944
 101 Sussex St Sydney 2000 Australia F 612 9290 3291
 E toland@toland.com.au
 Registered Architect, Robert Toland (3377)

DRAWING TITLE
BASEMENT FLOOR PLAN (BASE BUILDING ONLY)

PROJECT NO. **2006.16** DWG. NO. **A03** ISSUE NO. **03**
 DATE **05.05.2008** SCALE **1:200 @ A1**

0 5 10m

PROJECTS 2006-9: Toland Will Williams Pty Ltd Planning Application 045249 PRINTED BY: daniel 06/05/2008 1:31:57 PM

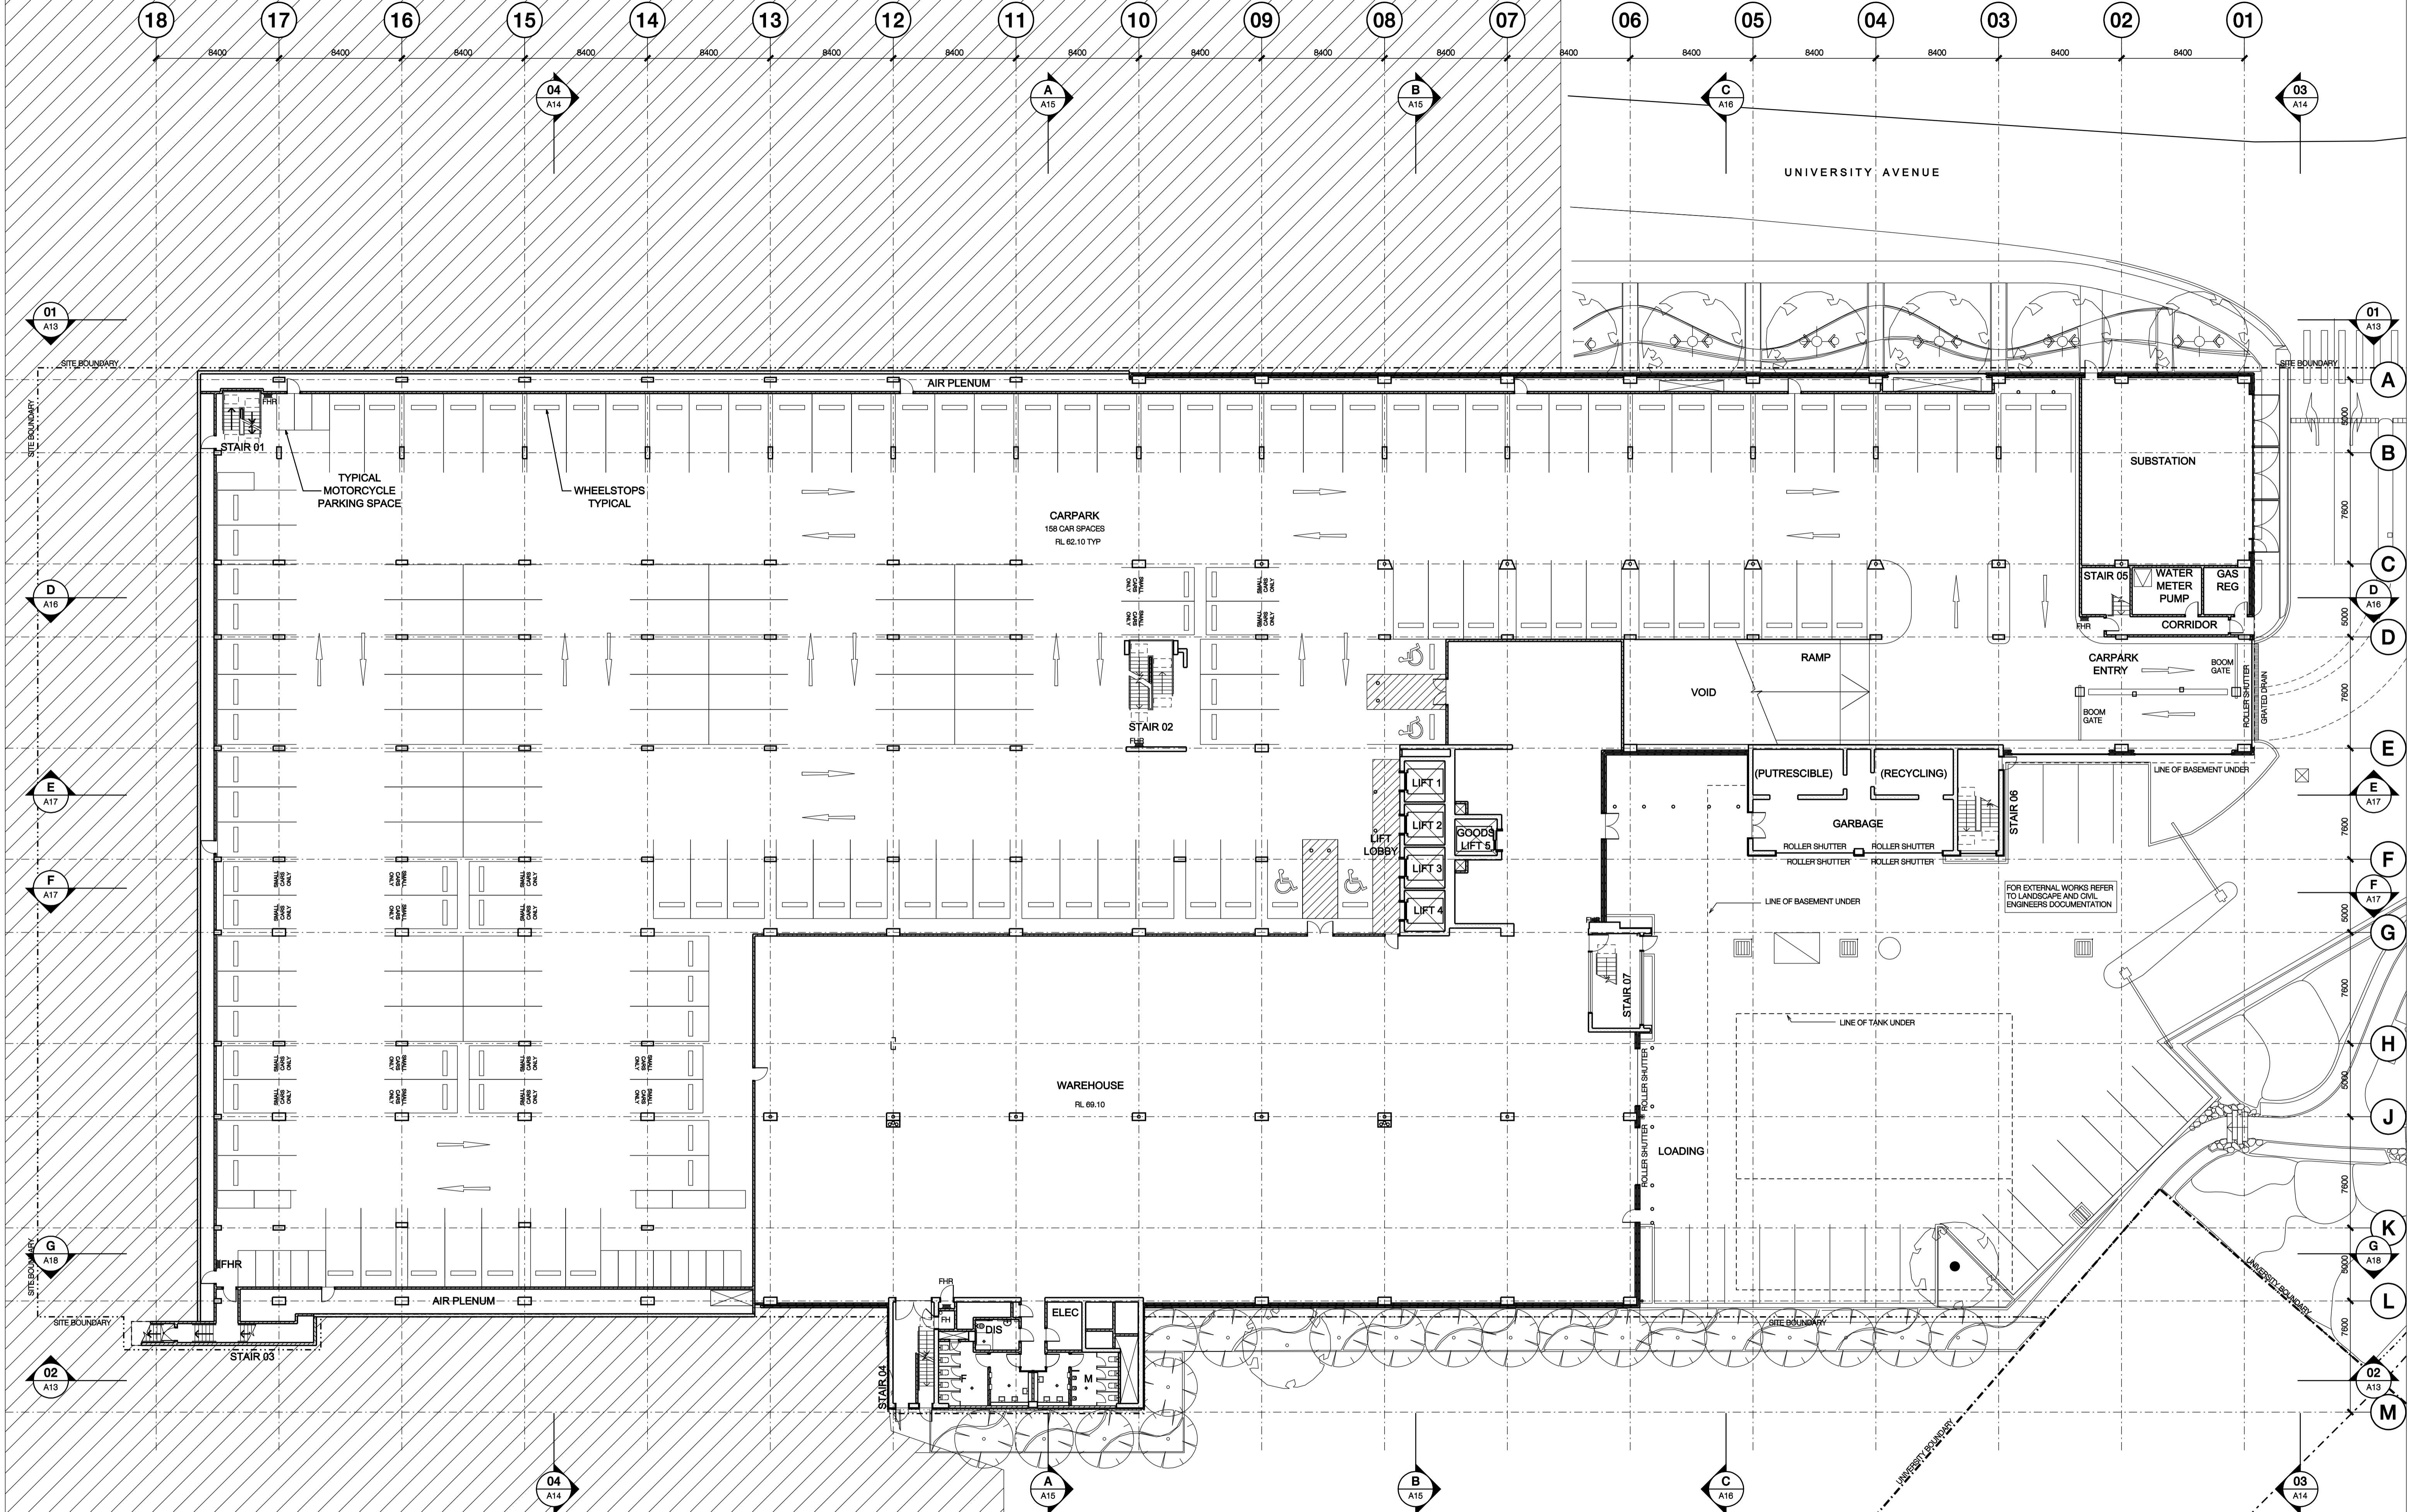

Land Surveyors LOCKLEY LAND TITLE SOLUTIONS 19 Massey Street GLADESVILLE NSW 2111 P 9279 6077	BCA McKENZIE GROUP Level 6, 188 Kent Street SYDNEY NSW 2000 P 9296 6900 F 9296 6999 E abaslay@mckenzie-group.com.au
Traffic Cardno Eppel Olsen Level 9, 910 Pacific Highway, GORDON, NSW 2072 P 9499 7700 F 9499 3502 E anissa.levy@cardno.com.au	Fire Engineering RAWFIRE Level 7, 191 Clarence Street SYDNEY NSW 2000 P 9299 6605 E
Acoustics HEGGIES 2 Lincoln Street, LANE COVE NSW 2066 P 9427 9100 F 9427 8200 E matthew.verth@heggies.com.au	Civil Engineering COSTIN ROE Suite 310, 55 Harrington Street SYDNEY NSW 2000 P 9251 7699 F 9241 3731 E grant@costinroe.com.au

Mechanical, Electrical, Lighting, Security, Lifts, Audio and Communications, Hydraulic, Fire Services HYDER Level 5, 141 Walker Street, NORTH SYDNEY NSW 2060 P 9307 9000 F 9307 9001 E gary.walsh@hyderconsulting.com	Planners JBA Level 7, 77 Berry Street NORTH SYDNEY NSW 2060 P 9358 6992 F W/A E olin@jba.com.au
Interior Design GEYER Level 7, 24 York Street SYDNEY NSW 2000 P 9248 3222 F 9248 3288 E laznavoorian@geyer.com.au	Structural Engineering PAUL DAVIS RAJALINGAM Suite 401, 55 Chandos Street ST LEONARDS NSW 2066 P 9004 8858 F 9004 8858 E paul.pdr@rajalingam.com.au

DATE	ISS	AMENDMENTS	CHK'D	APPR'VD
18.04.08	01	PRELIMINARY PLANNING APPLICATION	DB	
05.05.08	02	CONSULTANT ISSUE	DB	
06.06.08	03	CONSULTANT ISSUE	DB	
03.06.08	04	CONSULTANT ISSUE	DB	

DATE	ISS	AMENDMENTS	CHK'D	APPR'VD

This drawing + design is subject to copyright to Toland Williams Pty Ltd and may not be reproduced without prior written consent. All dimensions to be verified on-site. Do not scale this drawing, use figured dimensions only. All dimensions to be verified on-site. Notify Toland Williams Pty Ltd of discrepancies in the drawings and seek further instructions.

COCHLEAR GLOBAL HEADQUARTERS STAGE 1 AT MACQUARIE PARK

ARCHITECTURE
toland williams

Toland Williams Architects T 612 9290 1944
101 Sussex St Sydney 2000 Australia F 612 9290 3291
E toland@toland.com.au
Registered Architect, Robert Toland (3377)

DRAWING TITLE
LOWER GROUND FLOOR PLAN (BASE BUILDING ONLY)

PROJECT NO. **2006.16** DWG. NO. **A04** ISSUE NO. **04**

DATE **05.05.2008** SCALE **1:200 @ A1**

0 5 10m

7:\PROJECTS\2006-16\Lower of CO Group\Plan\Planning Application\A04.dwg PRINTED BY: daniel 06/05/2008 4:33 PM