



- NOTES
1. THIS DRAWING HAS BEEN ISSUED TO ILLUSTRATE A POTENTIAL ACCEPTABLE ARRANGEMENT OF SITE EROSION CONTROL BASED ON ASSUMED CONTRACTORS SITE PROGRAMME. THE CONTRATOR SHALL REVIEW THIS ARRANGEMENT AND ISSUE SEDIMENT EROSION DOCUMENTATION FOR APPROVAL BY THE PRINCIPAL. THIS DOCUMENTATION SHALL CLEARLY DESCRIBE WORK SEQUENCE & METHODOLOGY FOR THE ENTIRE SITE, INCLUDING PROTECTION OF BOUNDARY CONDITIONS.
 2. THE EARTHWORKS AS SHOWN ARE PRELIMINARY & NOT DIMENSIONED. DETAILED EARTHWORK DOCUMENTS WOULD BE PREPARED DURING DETAILED DESIGN.

LEGEND

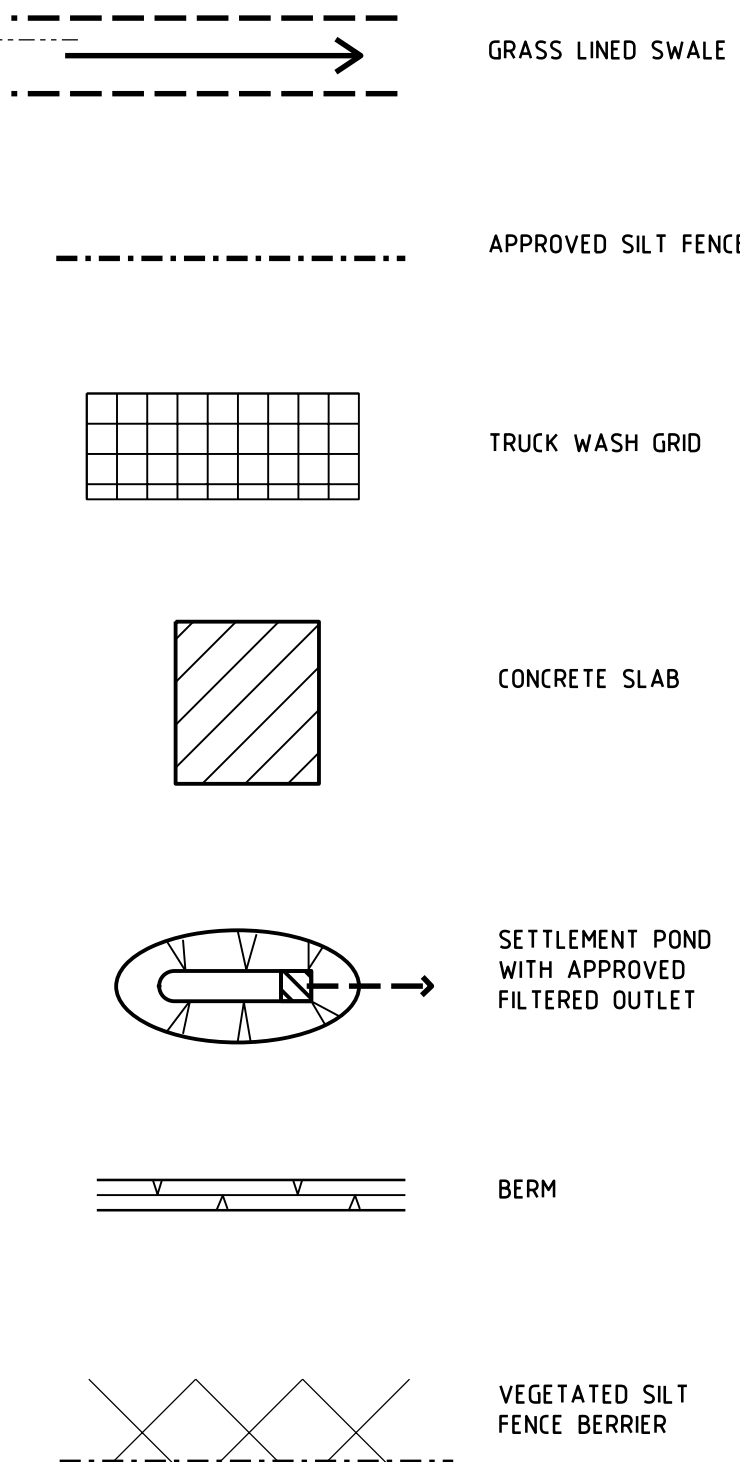

ASSUMED CONSTRUCTION ACCESS POINT

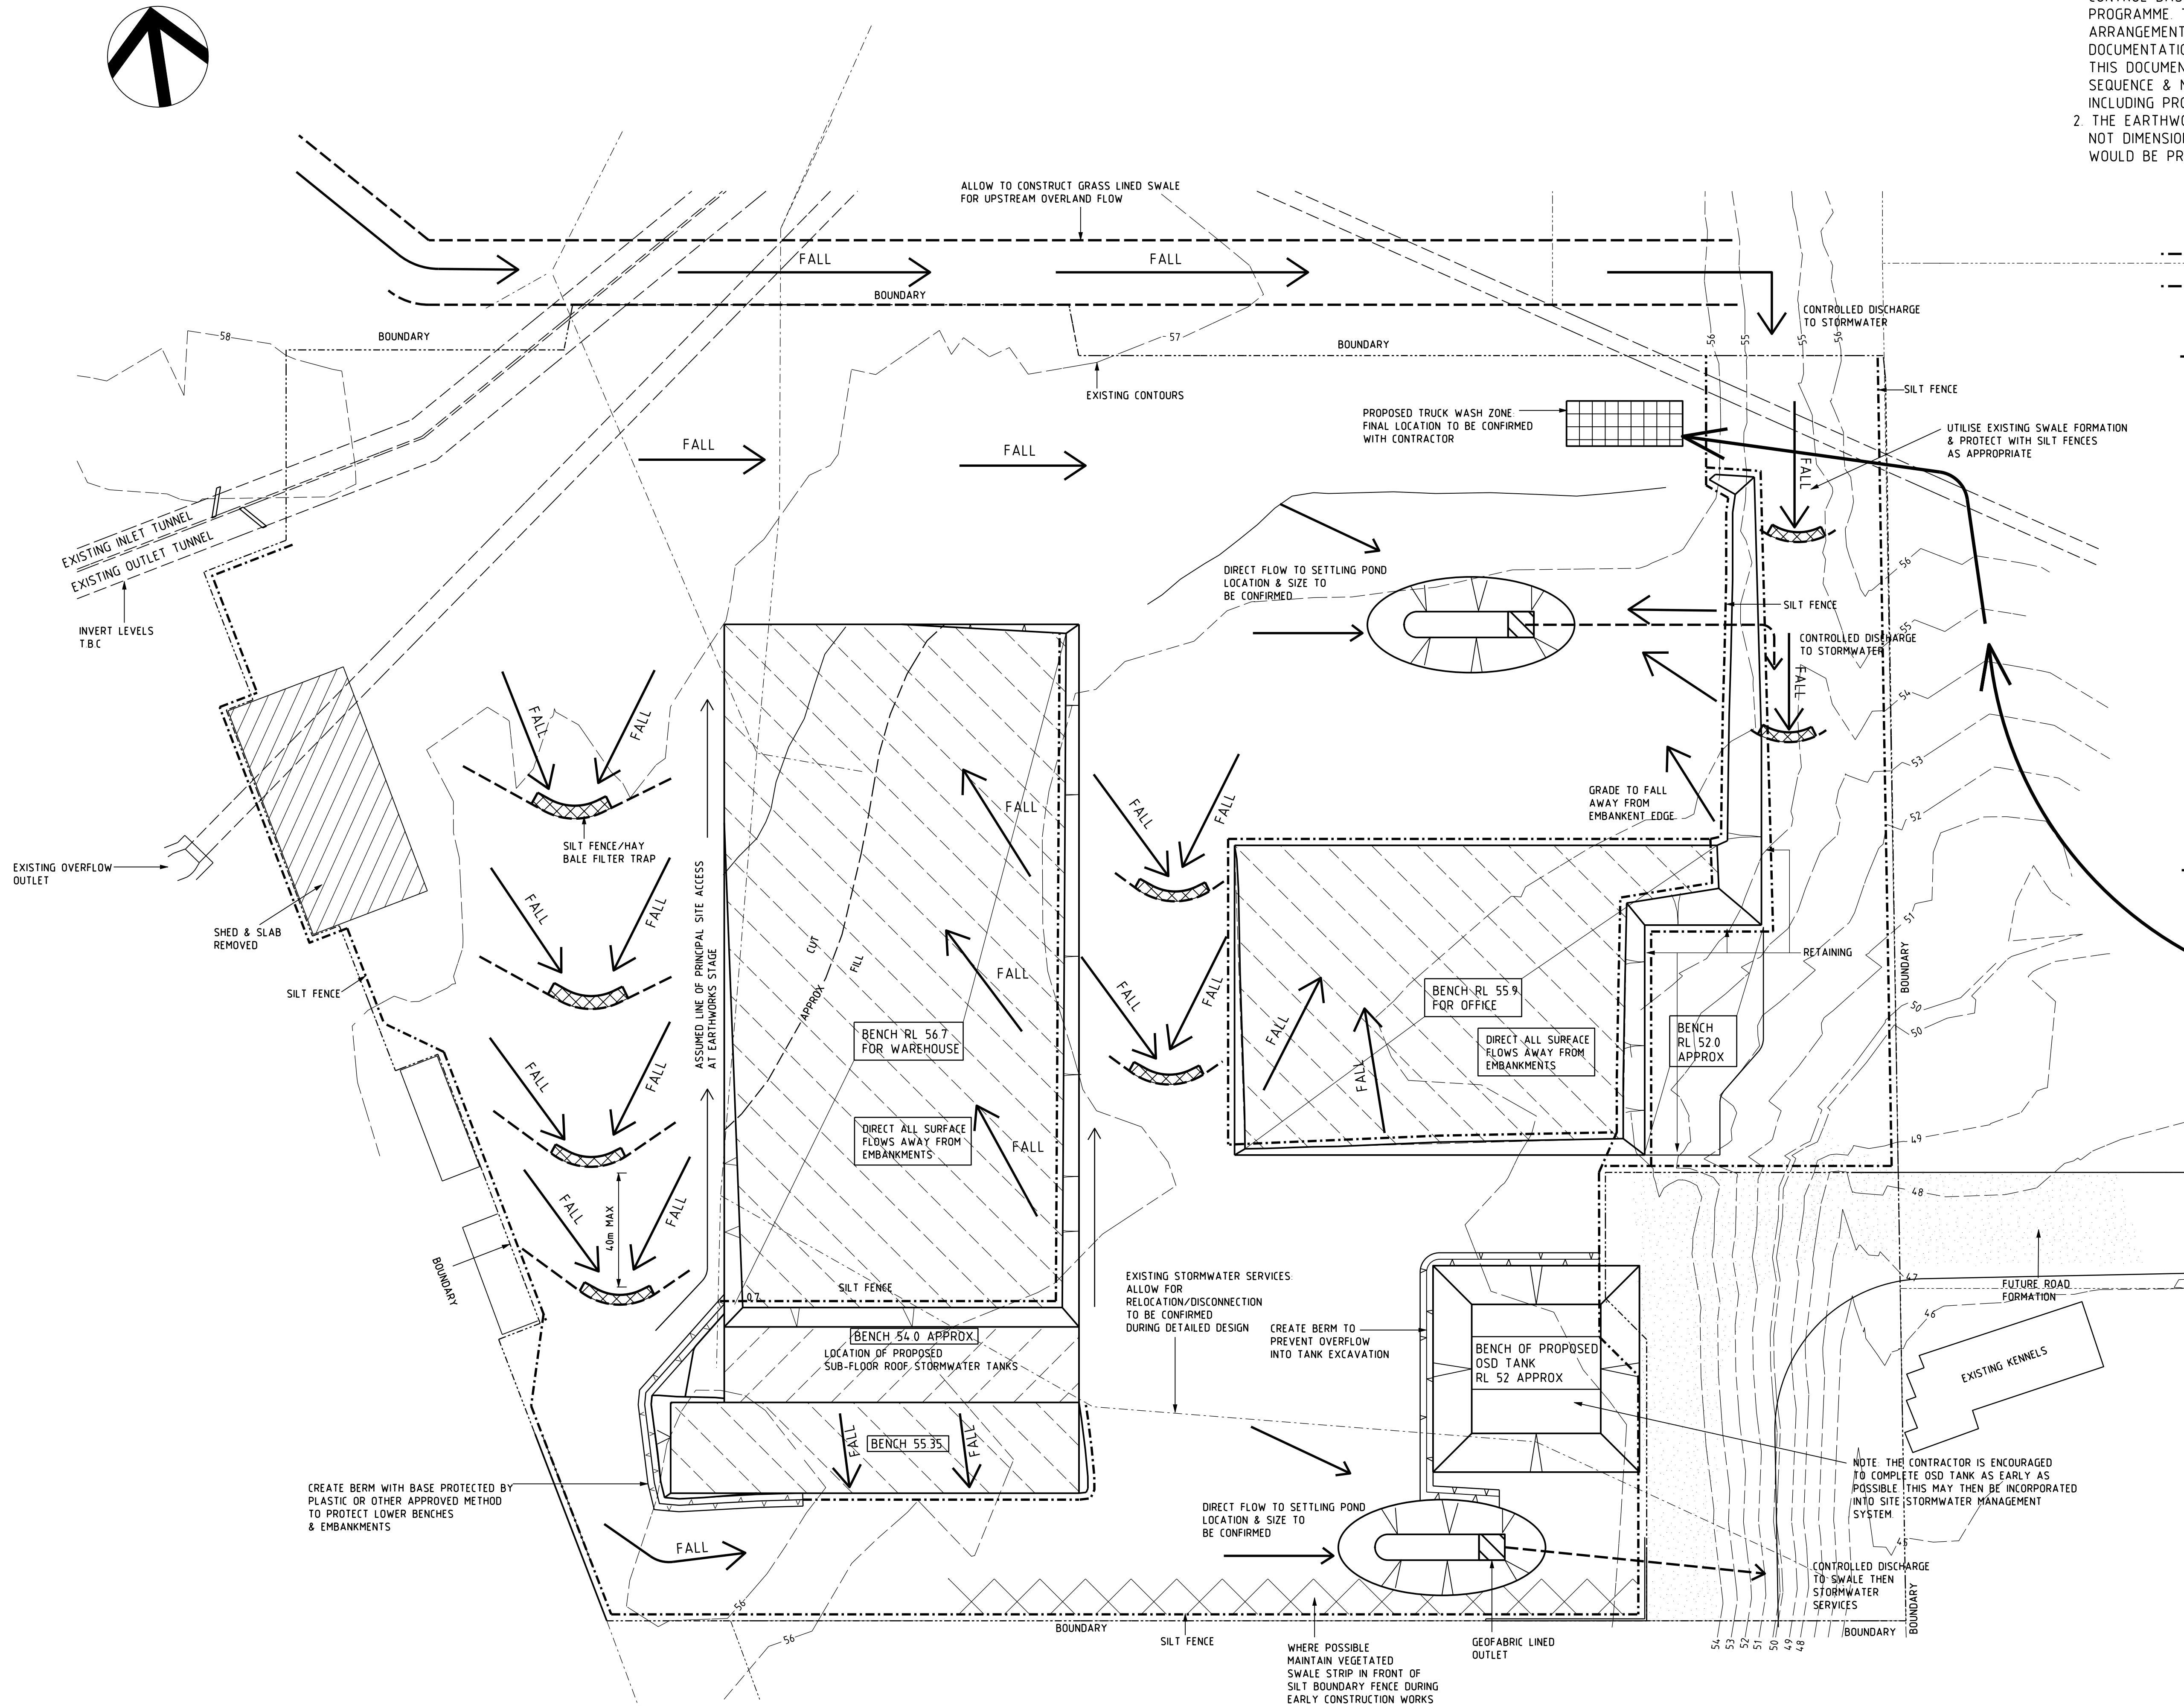

HL	JT	ISSUE FOR DA	27.06.08	B
AZ	JT	FOR INFORMATION	20.06.08	A
BY	CHKD	DESCRIPTION	DATE	REV

COPYRIGHT. THIS DESIGN AND PLANS ARE NOT TO BE USED OR REPRODUCED WHOLLY OR IN PART WITHOUT WRITTEN PERMISSION FROM JAMES TAYLOR AND ASSOCIATES

James Taylor & Associates
Civil & Structural Consulting Engineers
4 GURRIGAL STREET, MOSMAN 2088 A.B.N. 33 102 603 558
Tel (02) 9969 1999 Fax (02) 9960 2472
Email: jtassoc@tpg.com.au

ARCHITECT
BATES SMART PTY LTD
1/263 LIVERPOOL STREET, EAST SYDNEY, NSW, 1010
PHONE 02 9380 7288 FAX 02 9380 7280

SYDNEY WATER CORPORATION
POTTS HILL

BULK EXCAVATION & EROSION CONTROL PLAN

DESIGN	JT	DRAWN	AZ	PROJECT No
CHKD				4972
APPRD				DRAWING No
SCALE 1:500	DATE JUNE 08			C01
				REV B