


# Stage 3 S75W Pending

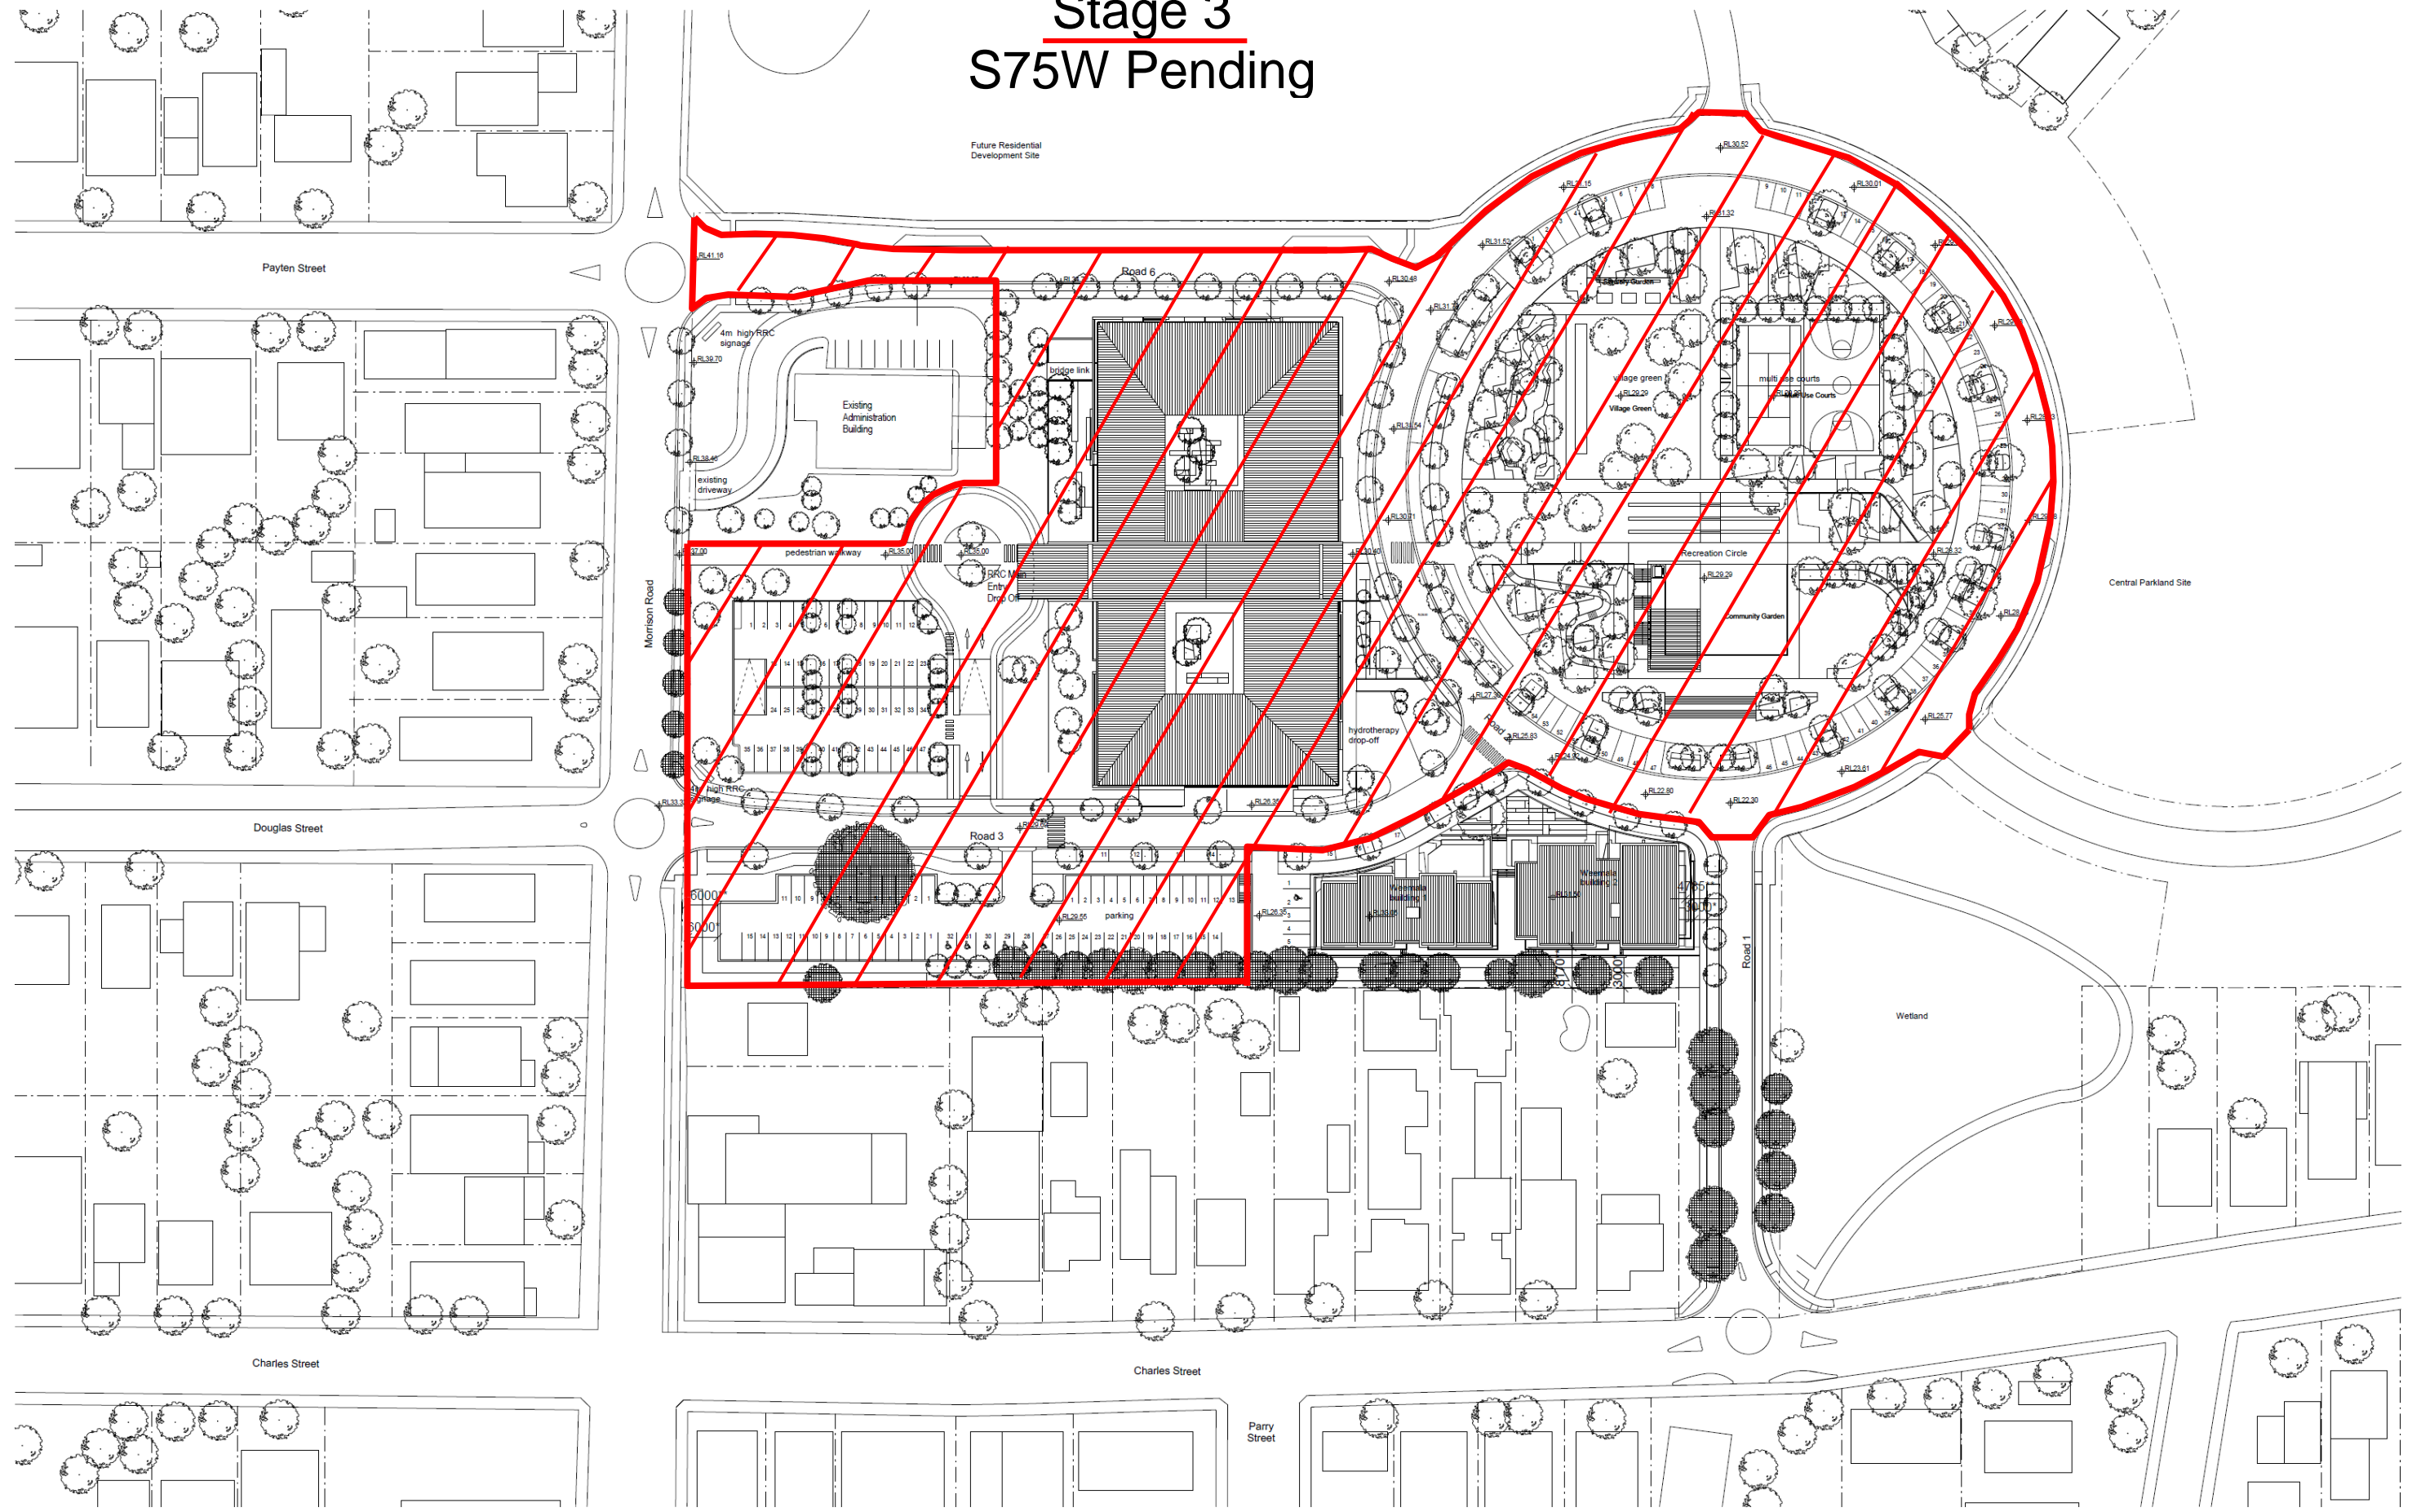

1 SITE PLAN  
1:500

© SUTERS ARCHITECTS PTY LTD AEN 83 129 614 713  
www.sutersarchitects.com.au

Notes:  
The information contained in this document is copyright and may not be used or reproduced for any other project or purpose.  
Verify all dimensions and levels on site and report any discrepancies prior to the commencement of work.  
Drawings are to be read in conjunction with all contract documents.  
Use square dimensions only. Do not scale from drawings.  
Suters Architects cannot guarantee the accuracy of content and format for copies of drawings issued electronically.  
The completion of the issue details checked and authorized section below is confirmation of the status of the drawing. The drawing shall not be used for construction unless endorsed "For Construction" and authorized for issue.

Issue	Description	Date	CD	CHK	Auth
1	Project Application Re-issue	18.02.11	HD	SKK	

PROJECT NORTH

LEGEND

- existing tree to be retained
- Approved Concept Plan Setback
- Planning Application Setback

ARCHITECT

## suters

© SUTERS ARCHITECTS PTY LTD  
Suite 118, Lower Deck Jones Bay Wharf  
26-32 Pittwater Road PYRMONT, NSW 2009  
TEL: (02) 9660 7100 FAX: (02) 9660 7199  
AEN: 83 129 614 713  
EMAIL: sydney@sutersarchitects.com.au  
www.sutersarchitects.com.au

CLIENT

PROJECT

Royal Rehabilitation Centre Sydney  
59 Charles Street, Ryde

DRAWING

SITE PLAN - INTERMEDIATE

Scale 1:500 @ B1	Date Printed 21/03/2011 9:42:26 PM	Drawn AB
File Name C:\REVIT_LOCAL\300029_LF_A01.rvt	Project Number 300029	Drawing Number AR-PA-1-05.1
		Issue 1