



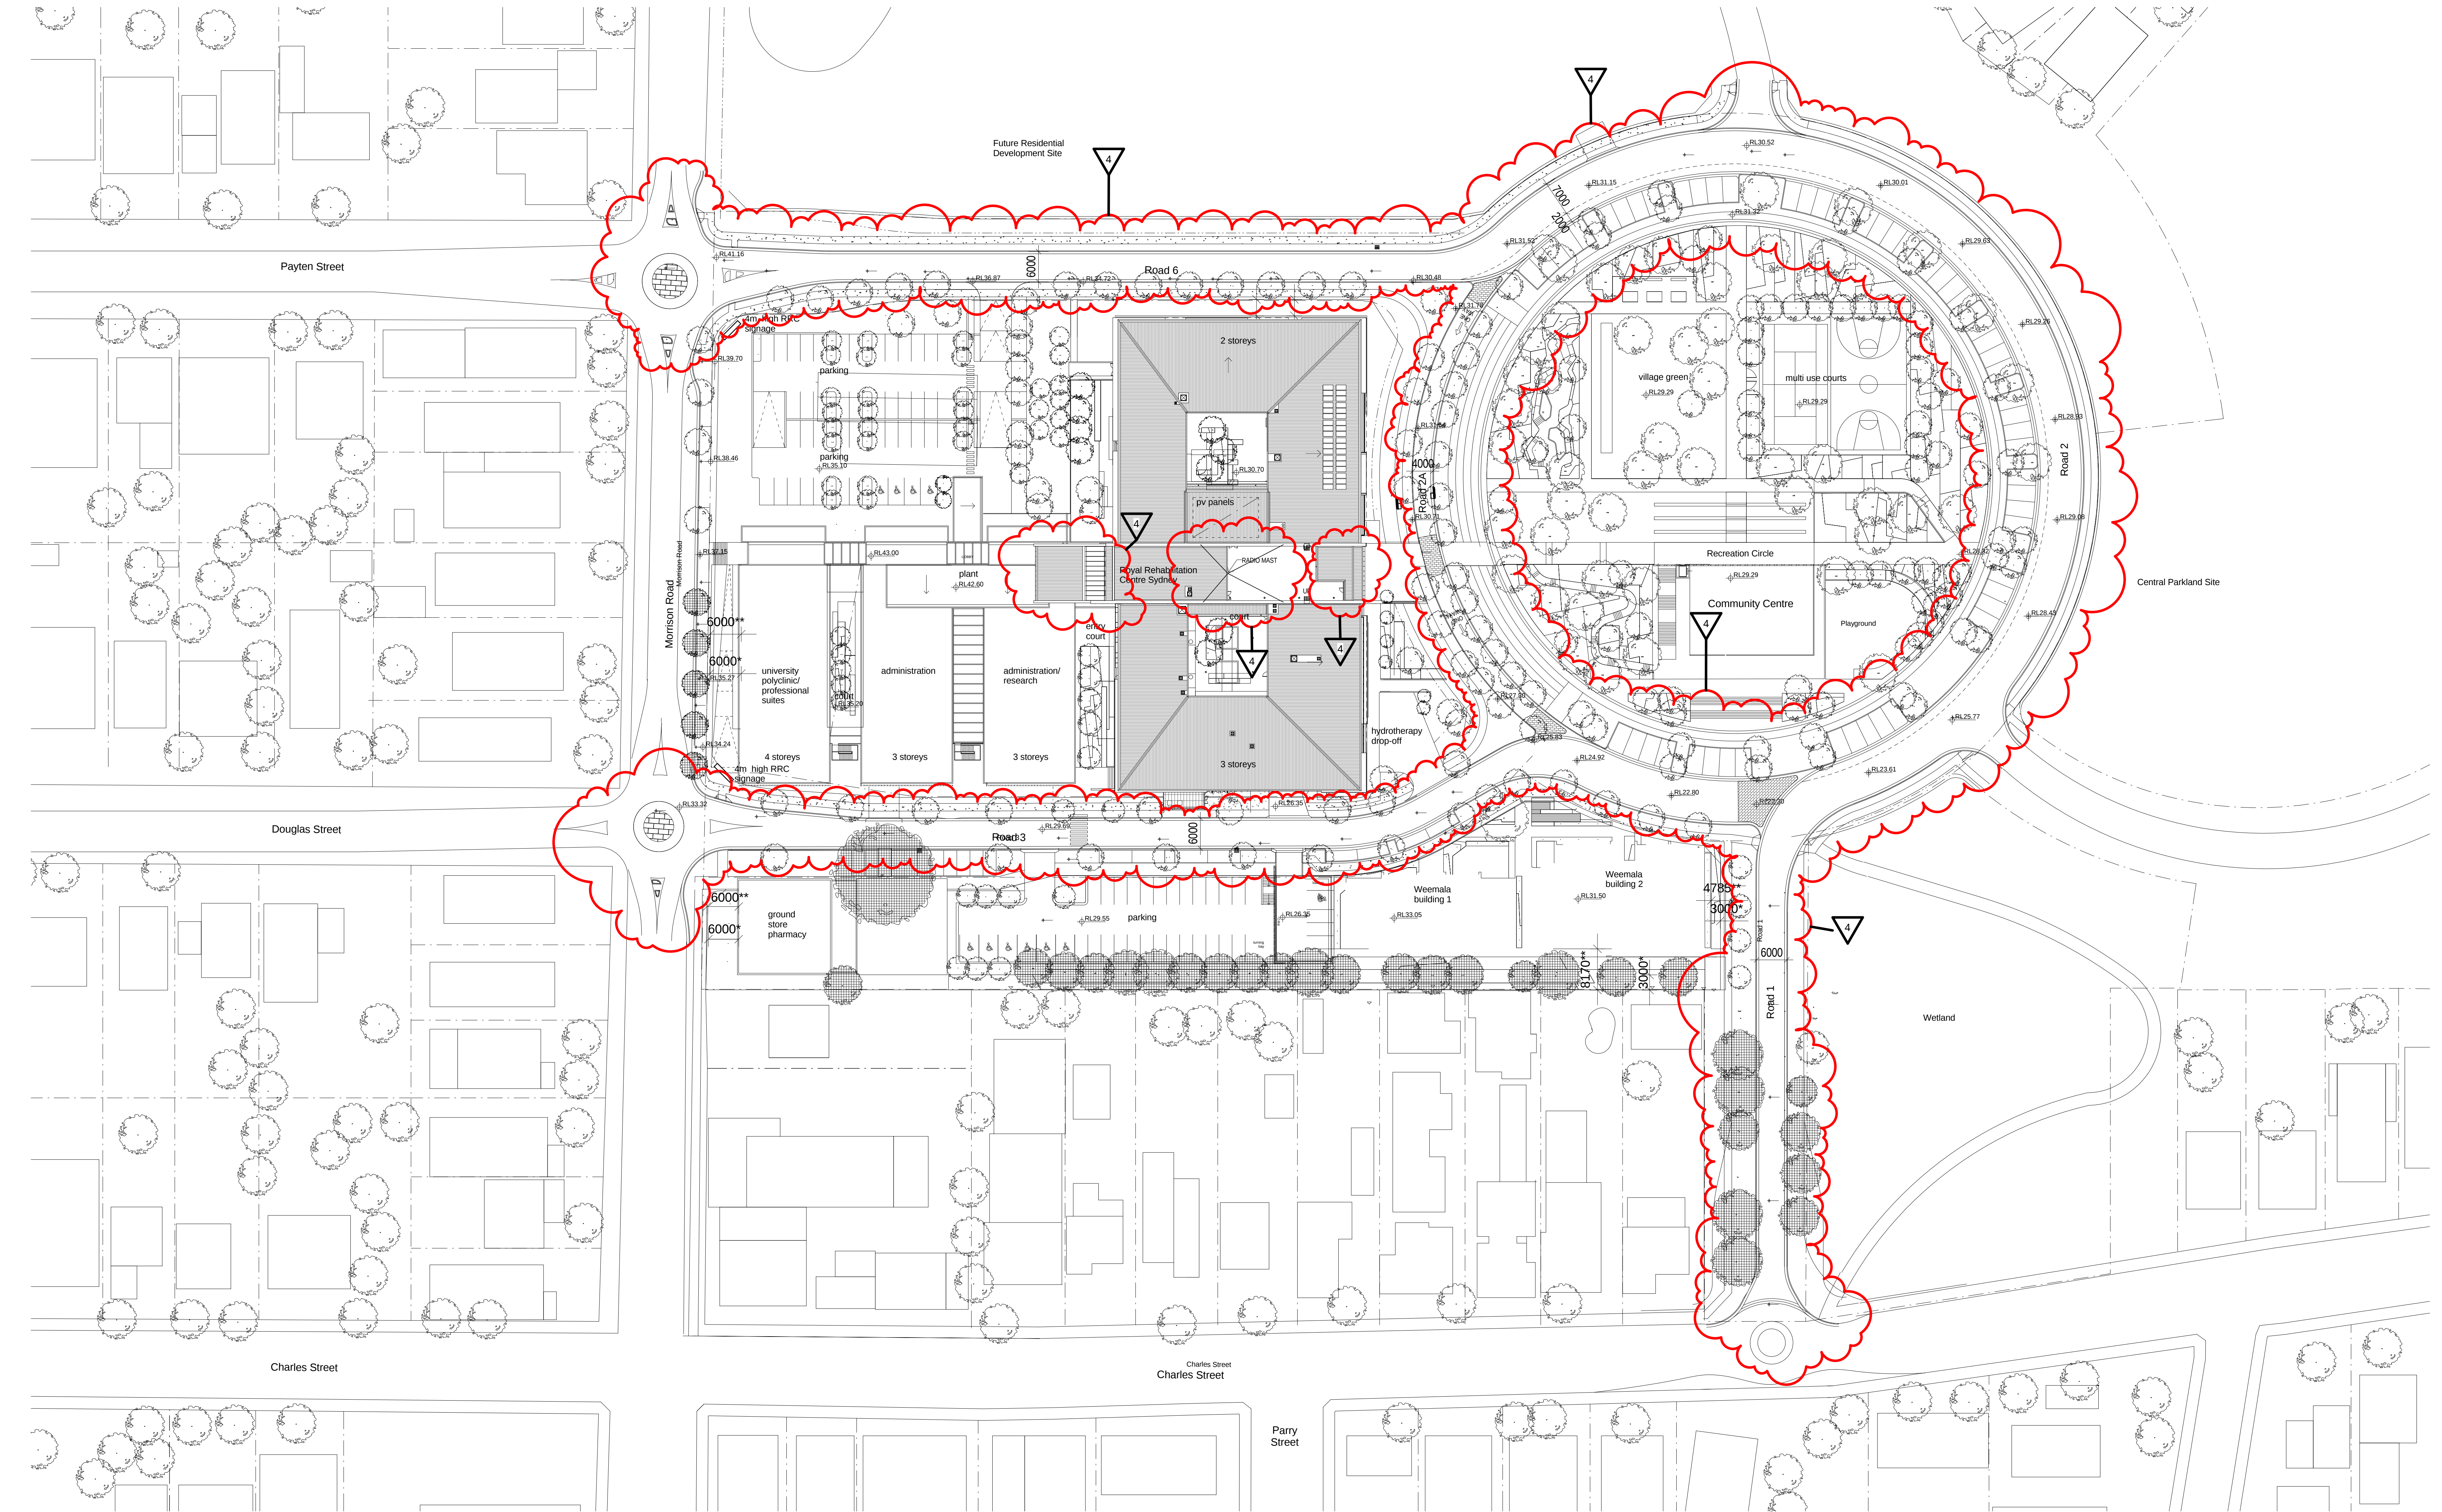


1 SITE PLAN
1:500

© SUTERS ARCHITECTS PTY LTD ABN 83 129 634 713 www.sutersarchitects.com.au			
Notes The information contained in this document is copyright and may not be used or reproduced for any other project or purpose. Verify all dimensions and levels on site and report any discrepancies prior to the commencement of work. Drawings are to be read in conjunction with all contract documents. Use figured dimensions only. Do not scale from drawings. Suters Architects cannot guarantee the accuracy of content and format for copies of drawings issued electronically. The completion of the issue details checked and authorised section below is confirmation of the status of the drawing. The drawing shall not be used for construction unless endorsed "For Construction" and authorised for issue.			
4	Project Application Re-issue - Road Widths/Elevations	03.05.12	KD MK
3	Project Application Re-issue	18.02.11	KD MK
2	Project Application	14.04.08	
1	Consultant Issue	31.03.08	
0	Client Issue	06.02.08	
Issue	Description	Date	CHK Auth

PROJECT NORTH

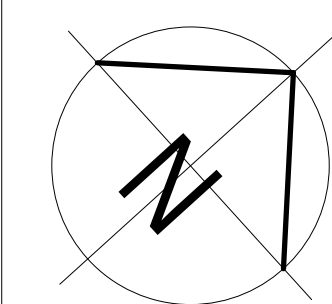

LEGEND

 

existing tree to be retained
Approved Concept Plan Setback
Planning Application Setback

ARCHITECT

suters

© SUTERS ARCHITECTS PTY LTD
Suite 118, Lower Deck Jones Bay Wharf
25-32 Pirrama Road PYRMONT, NSW 2009
TEL: (02) 8660 7100 FAX: (02) 8660 7189
ABN: 83 129 634 713
EMAIL: sydney@suatersarchitects.com.au
www.sutersarchitects.com.au

CLIENT

PROJECT
Royal Rehabilitation Centre Sydney
59 Charles Street, Ryde

DRAWING
SITE PLAN

Scale 1:500 @ B1	Date Printed 10/05/2012 3:18:03 PM	Drawn ABJ/DC
File Name C:\envr\300029_CENTRAL_DA_ROAD_WIDTHS_dwg.rvt	Project Number 300029	Drawing Number AR-PA-1-05
		Issue 4