


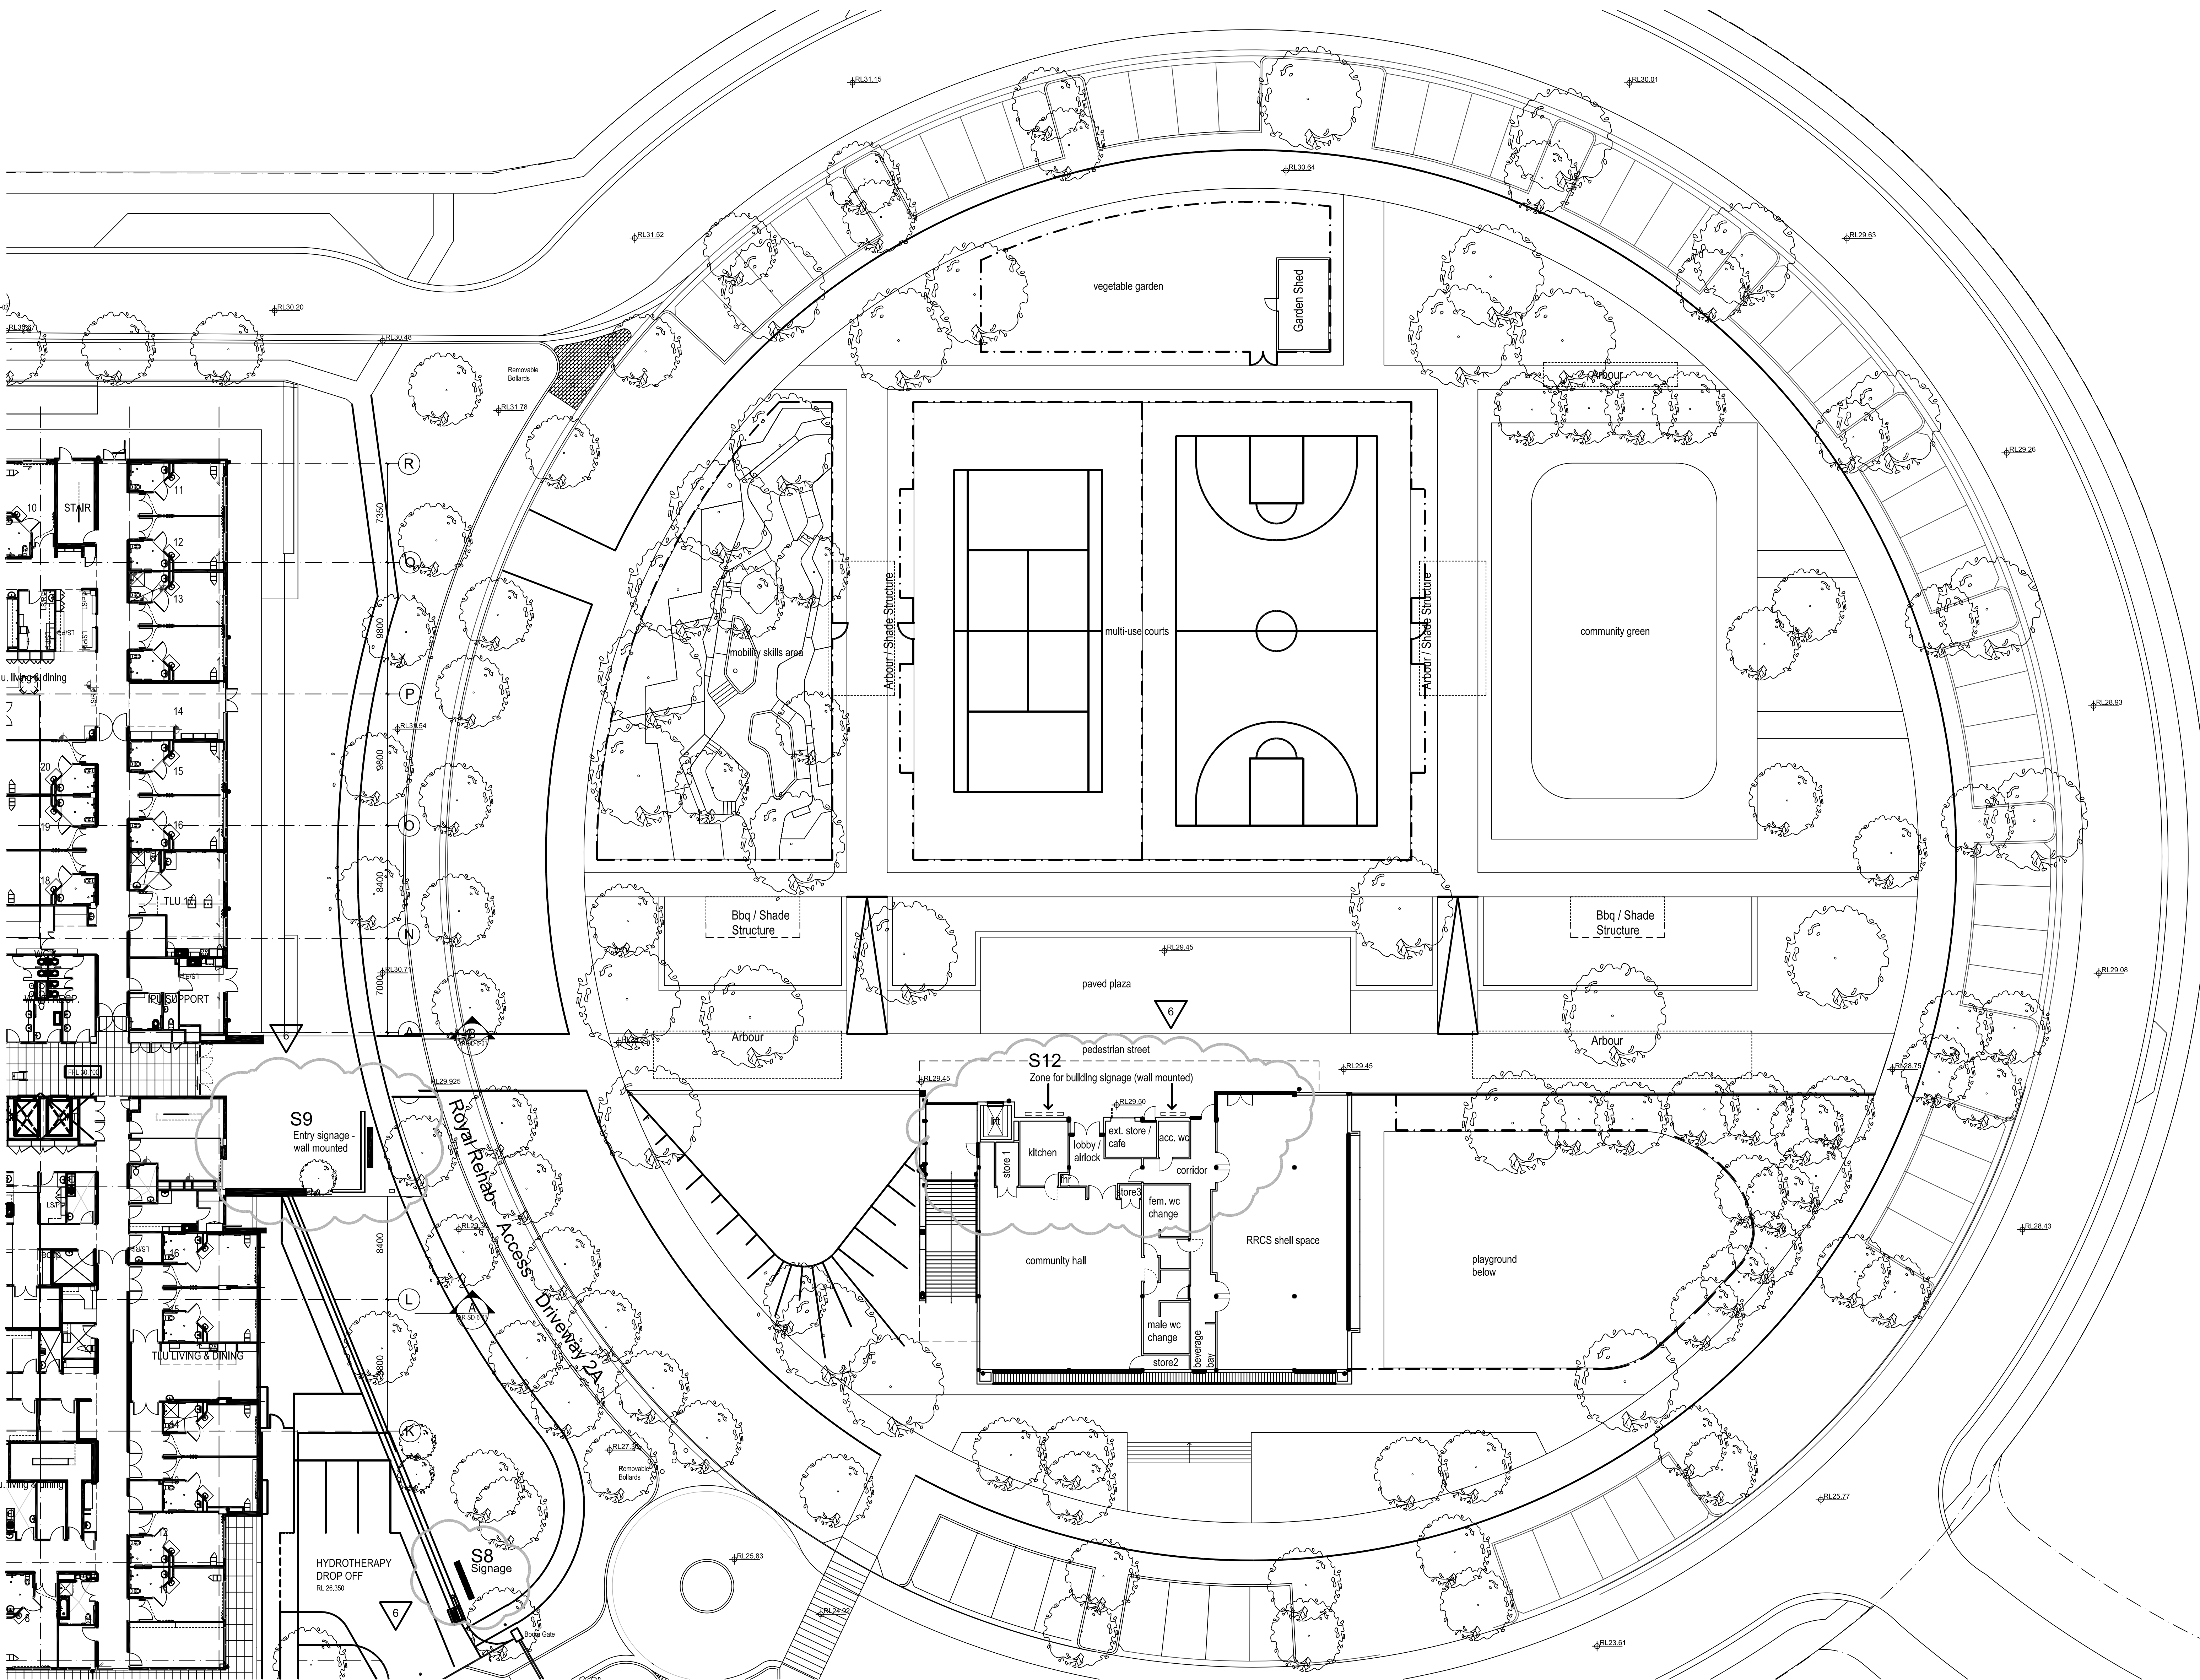

Note:
Arbour: Shade structure
height 3500mm AFFL

RECREATION CIRCLE FIRST FLOOR PLAN
1:200

SECTION 75W SUBMISSION

© SUTERS ARCHITECTS PTY LTD
www.sutersarchitects.com.au

ABN 83 129 614 713

Notes

The information contained in this document is copyright and may not be used or reproduced for any other project or purposes.
Verify all dimensions and levels on site and report any discrepancies prior to the commencement of work.
Drawings are to be read in conjunction with all contract documents.
Use figured dimensions only. Do not scale from drawings.
Suters Architects cannot guarantee the accuracy of content and format for copies of drawings issued electronically.
The completion of the issue details checked and authorised section below is confirmation of the status of the drawing. The drawing shall not be used for construction unless endorsed "For Construction" and authorised for issue.

Issue	Description	Date	Chk	Auth
6	PROJECT APPLICATION RE-ISSUE	19.07.13	KD	MK
5	Section 75w Amendments	19.04.13	KD	MK
4	Project Application Re-Issue	24.07.12	KD	MK
3	Project Application Re-Issue	18.03.11	KD	MK
2	Project Application	14.04.08		
1	Consultant Issue	31.03.08		
0	Client Issue	06.02.08		

PROJECT NORTH

LEGEND

ARCHITECT

suters

CLIENT

PROJECT
Royal Rehabilitation Centre Sydney
59 Charles Street, Ryde

DRAWING
RECREATION CIRCLE FIRST FLOOR
PLAN

Scale
1:200 @ B1
File Name
R:\Project\30000\302749\0 DRAWINGS\02_archived\02_03 DA-schematic\AR-PA-2-08.dwg

Project Number
302749

Date Printed

Drawing Number
AR-PA-2-08

Drawn
ABJ/RM

Issue
6