



MAIN ENTRY
BLADE SIGNAGE -
EXTERNAL

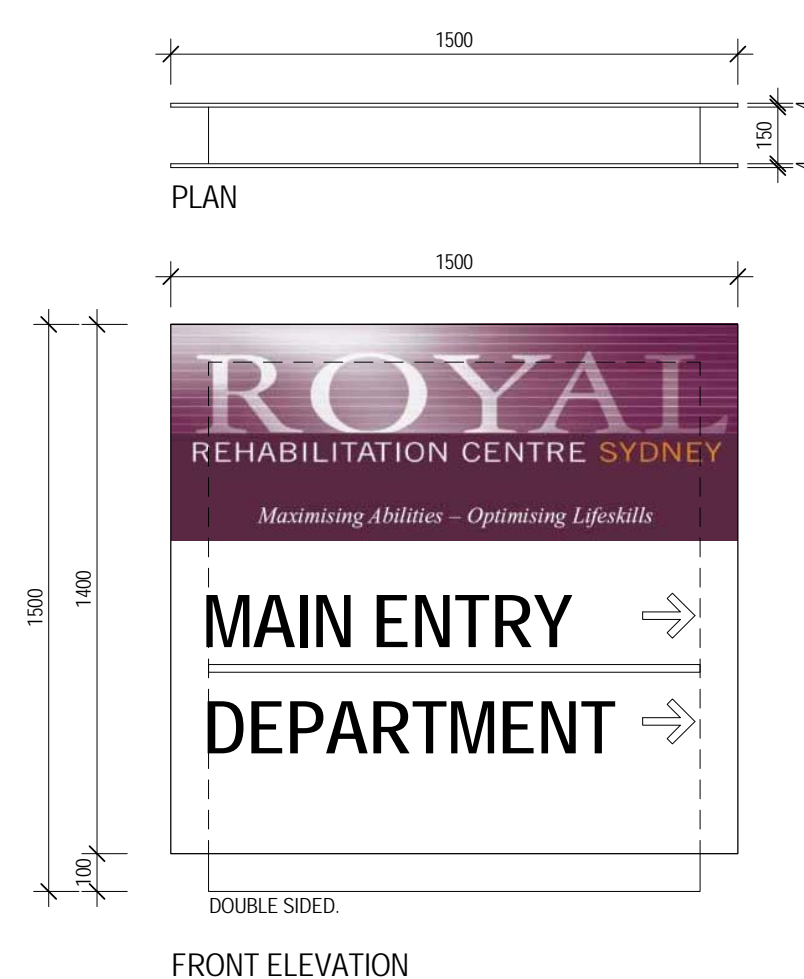

FRONT ELEVATION




SIDE ELEVATION

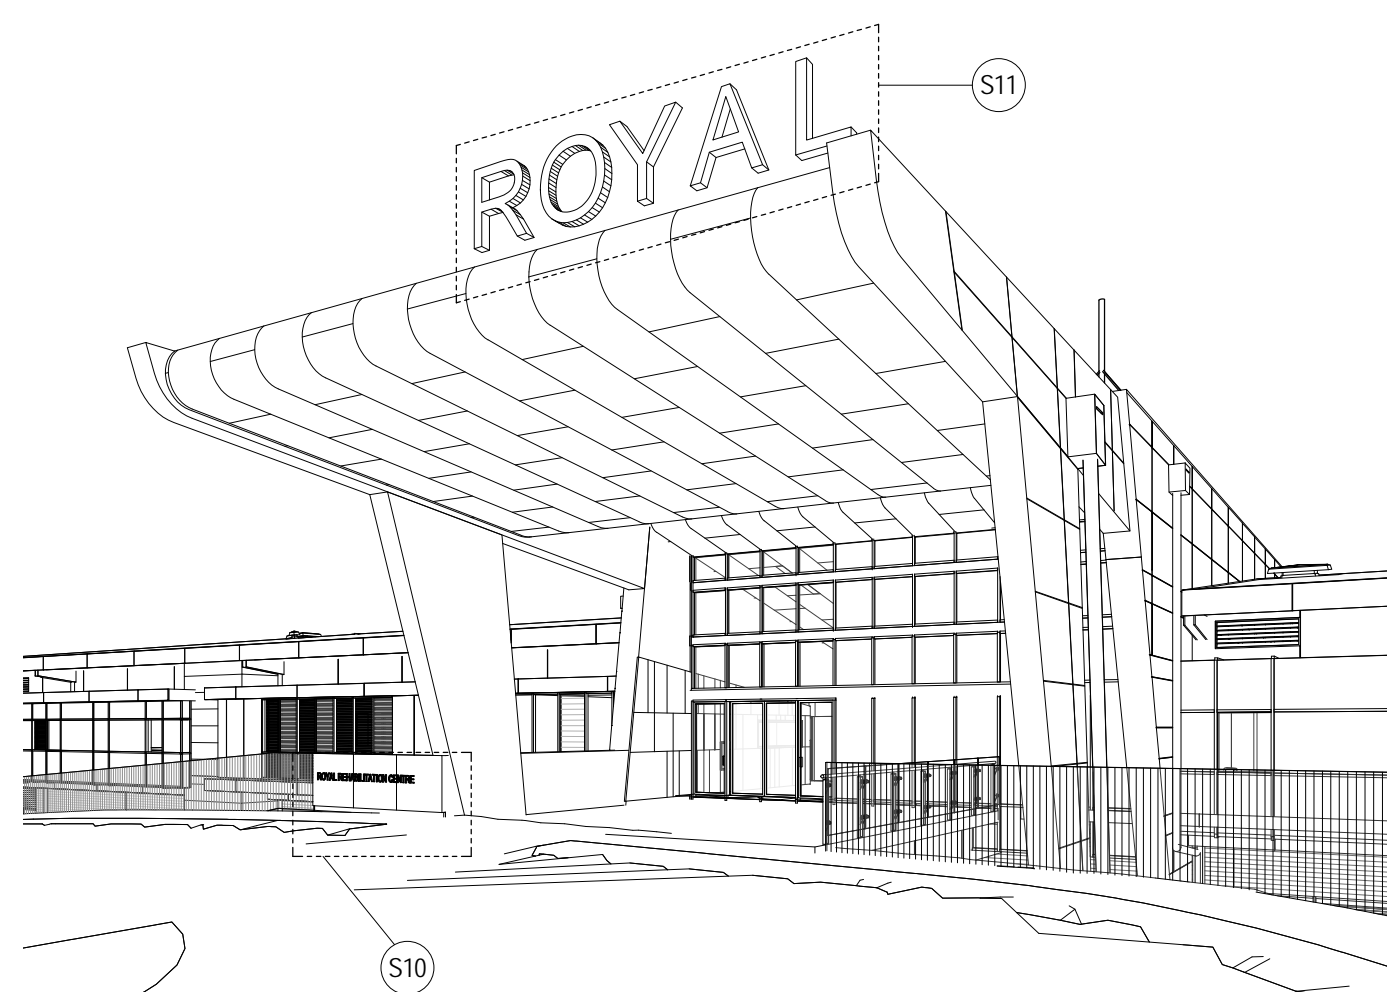


NOTE:
FINAL TEXT / GRAPHIC TO BE APPROVED
BY RRCS PRIOR TO MANUFACTURE

MAIN ENTRY
BLADE SIGNAGE -
EXTERNAL


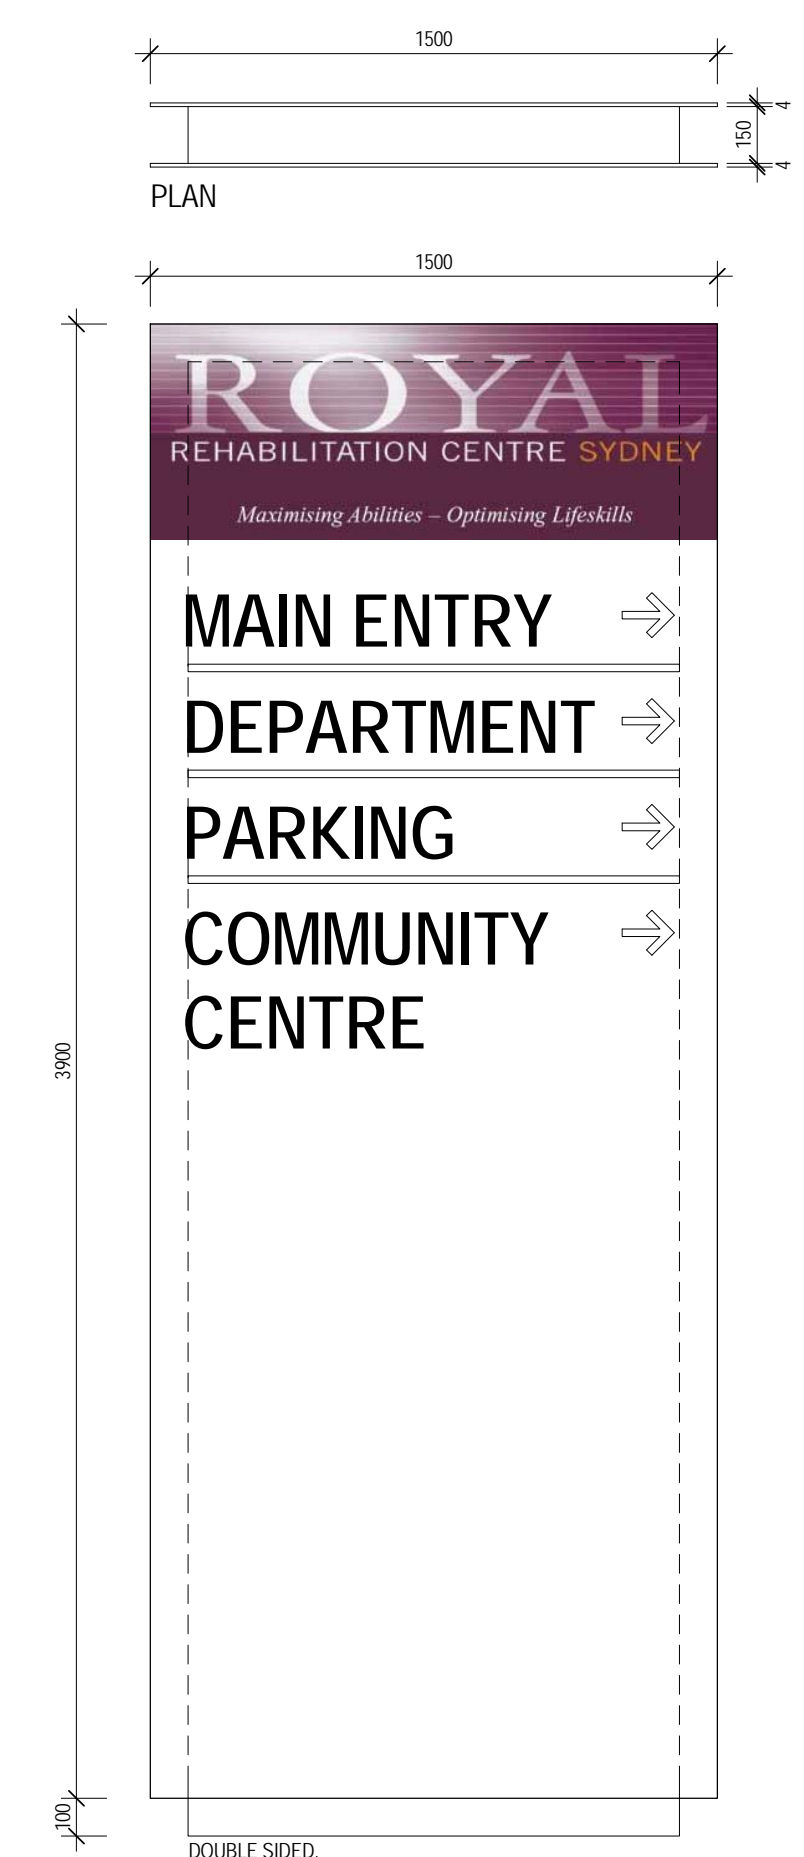


FRONT ELEVATION

 


SIDE ELEVATION

S20 S21
ILLUMINATED SIG
BLADE SIGNAGE -
EXTERNAL

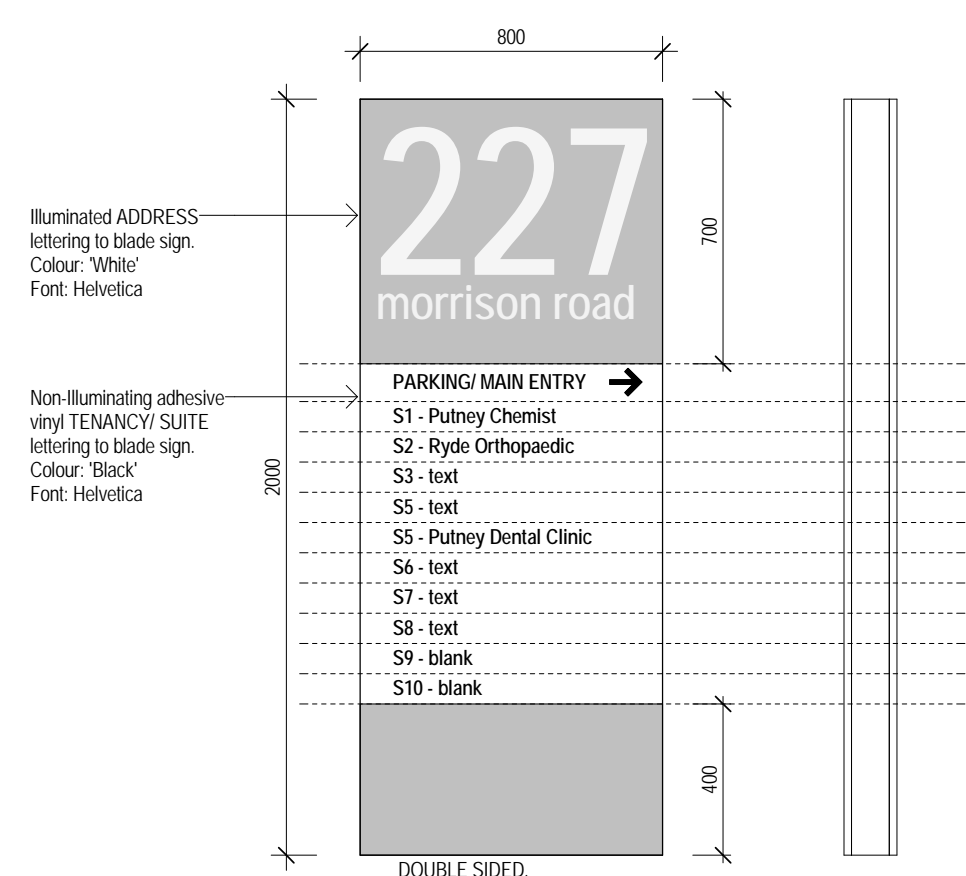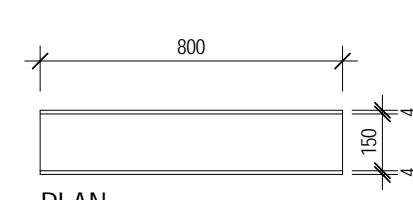


FRONT ELEVATION

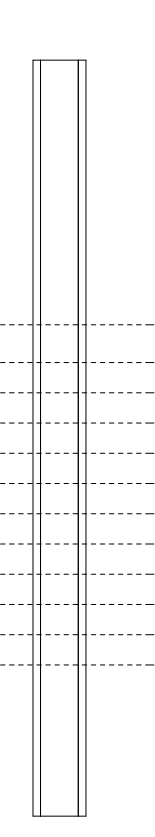


SIDE ELEVATION




S11 ELEVATION - ILLUMINATED BUILDING SIGNAGE
SCALE 1:50

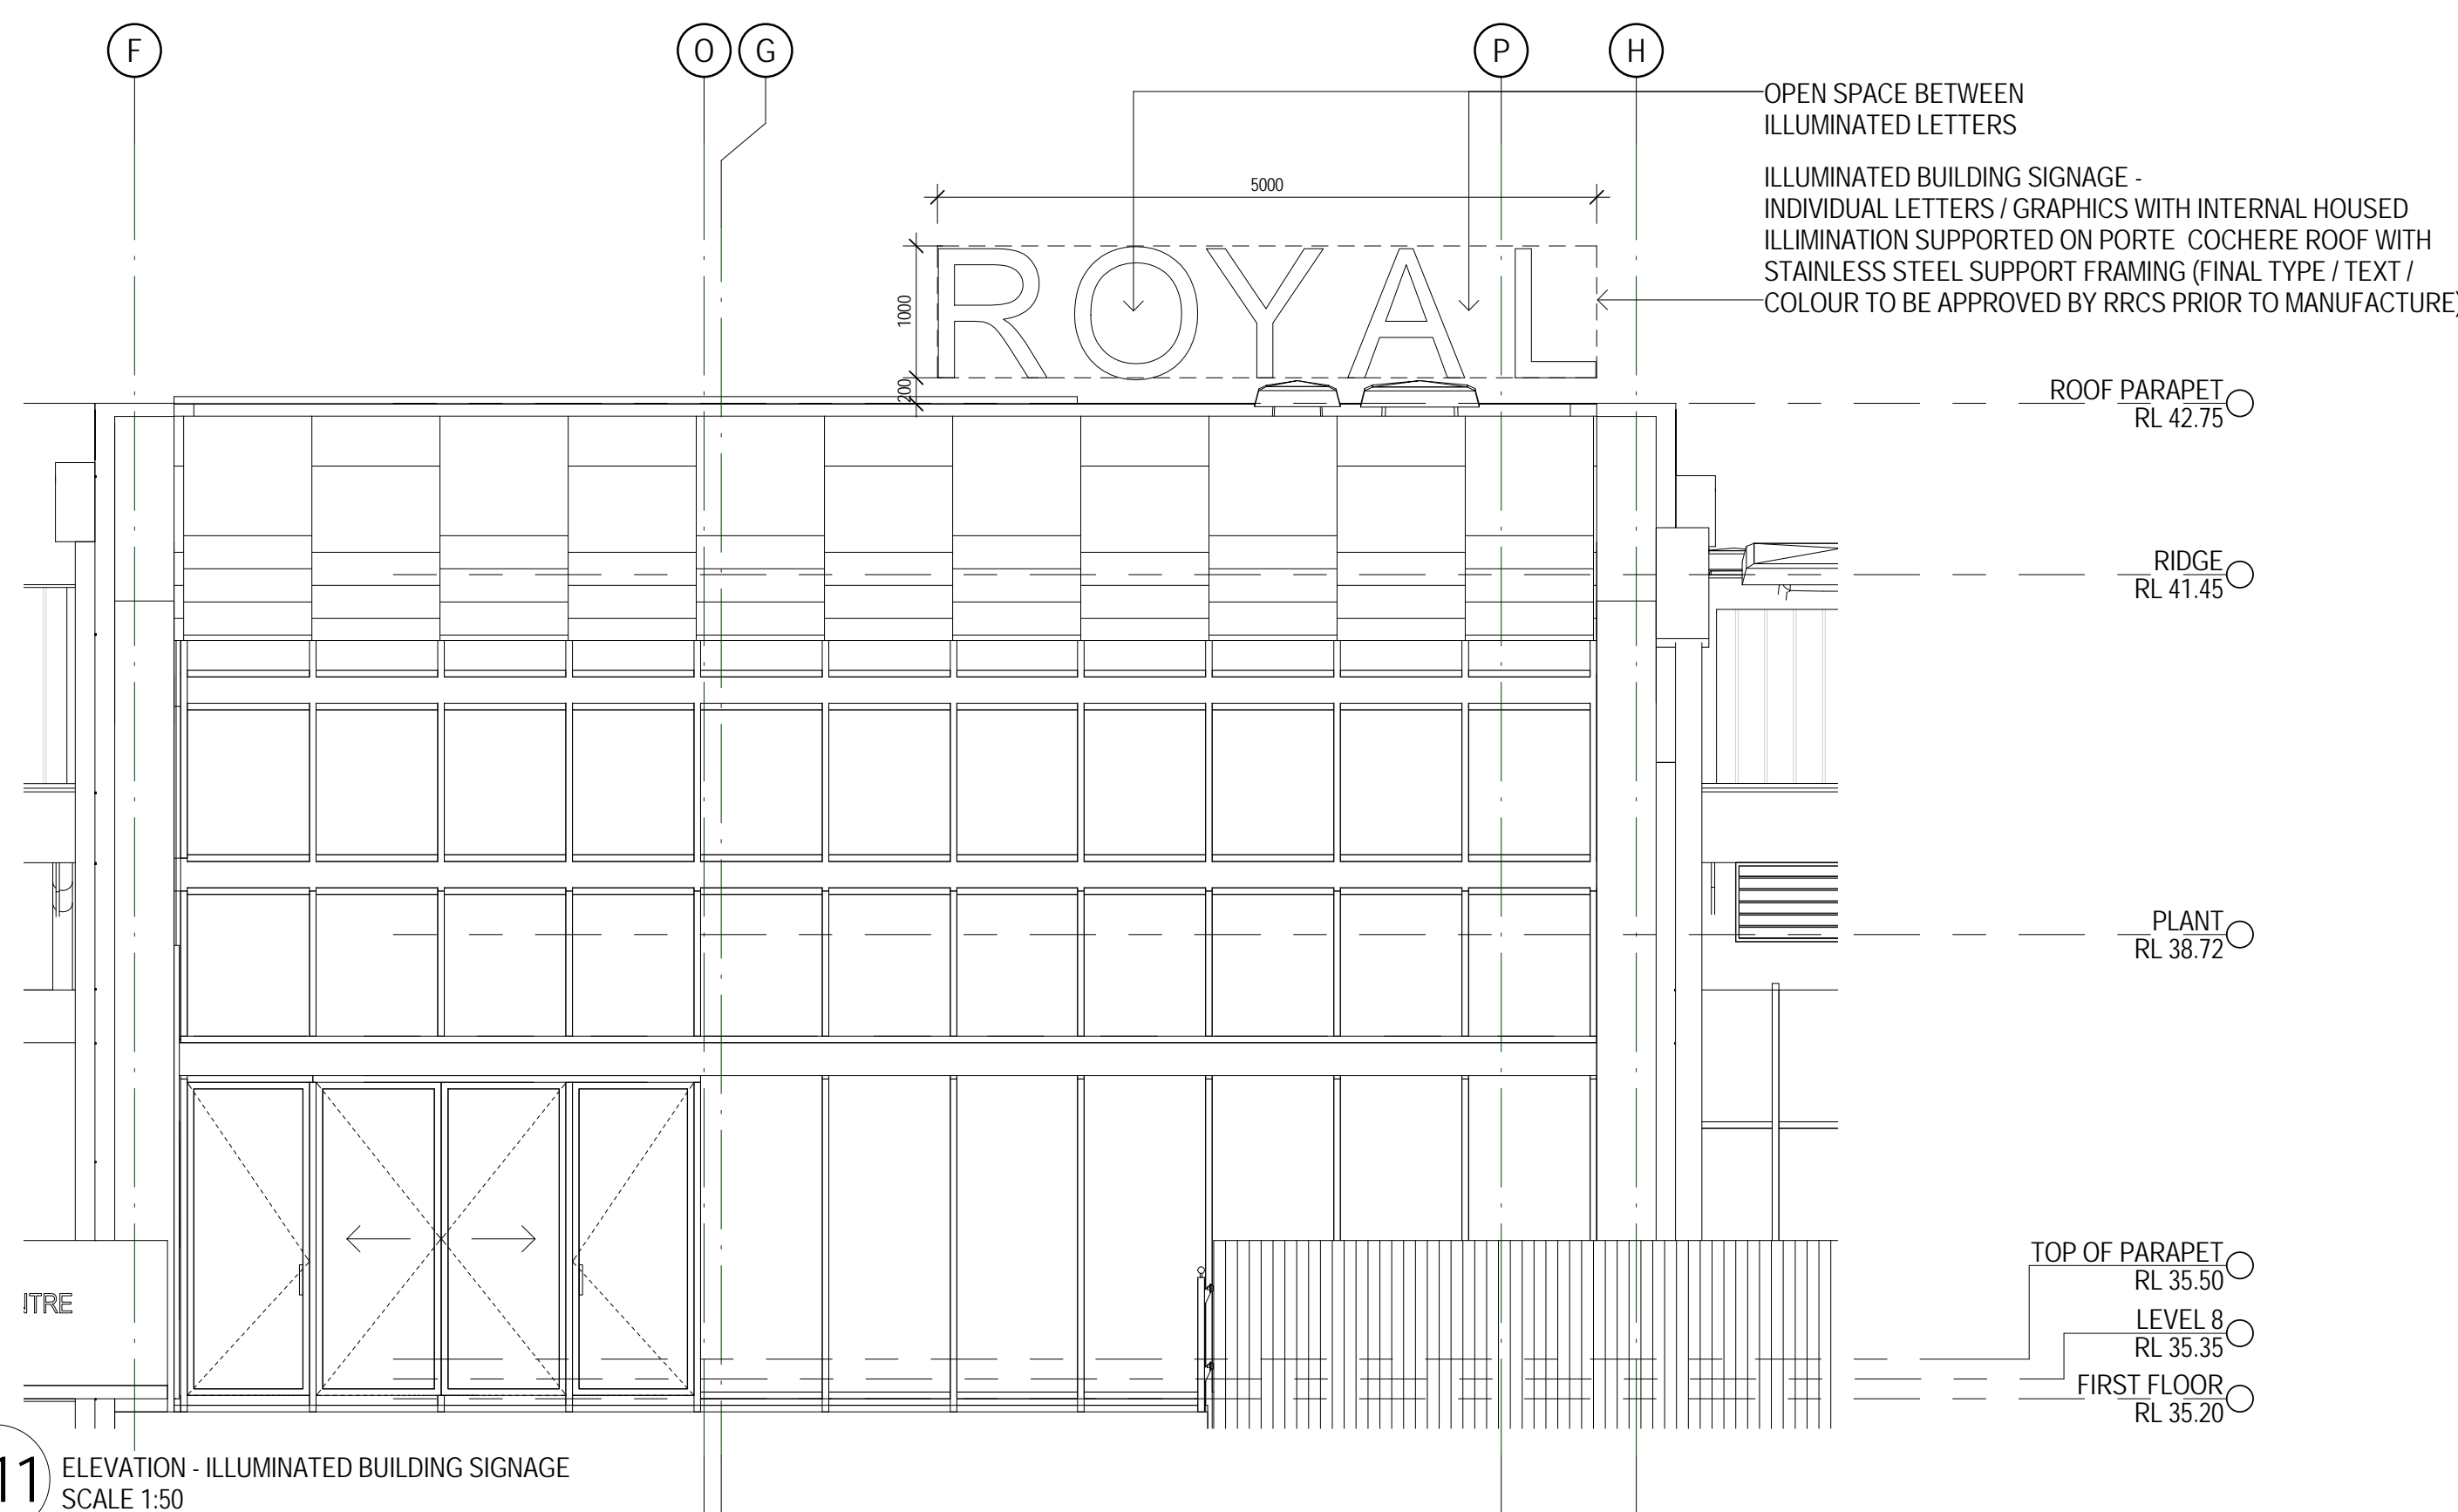

S10 ELEVATION - BUILDING SIGNAGE
SCALE 1:20

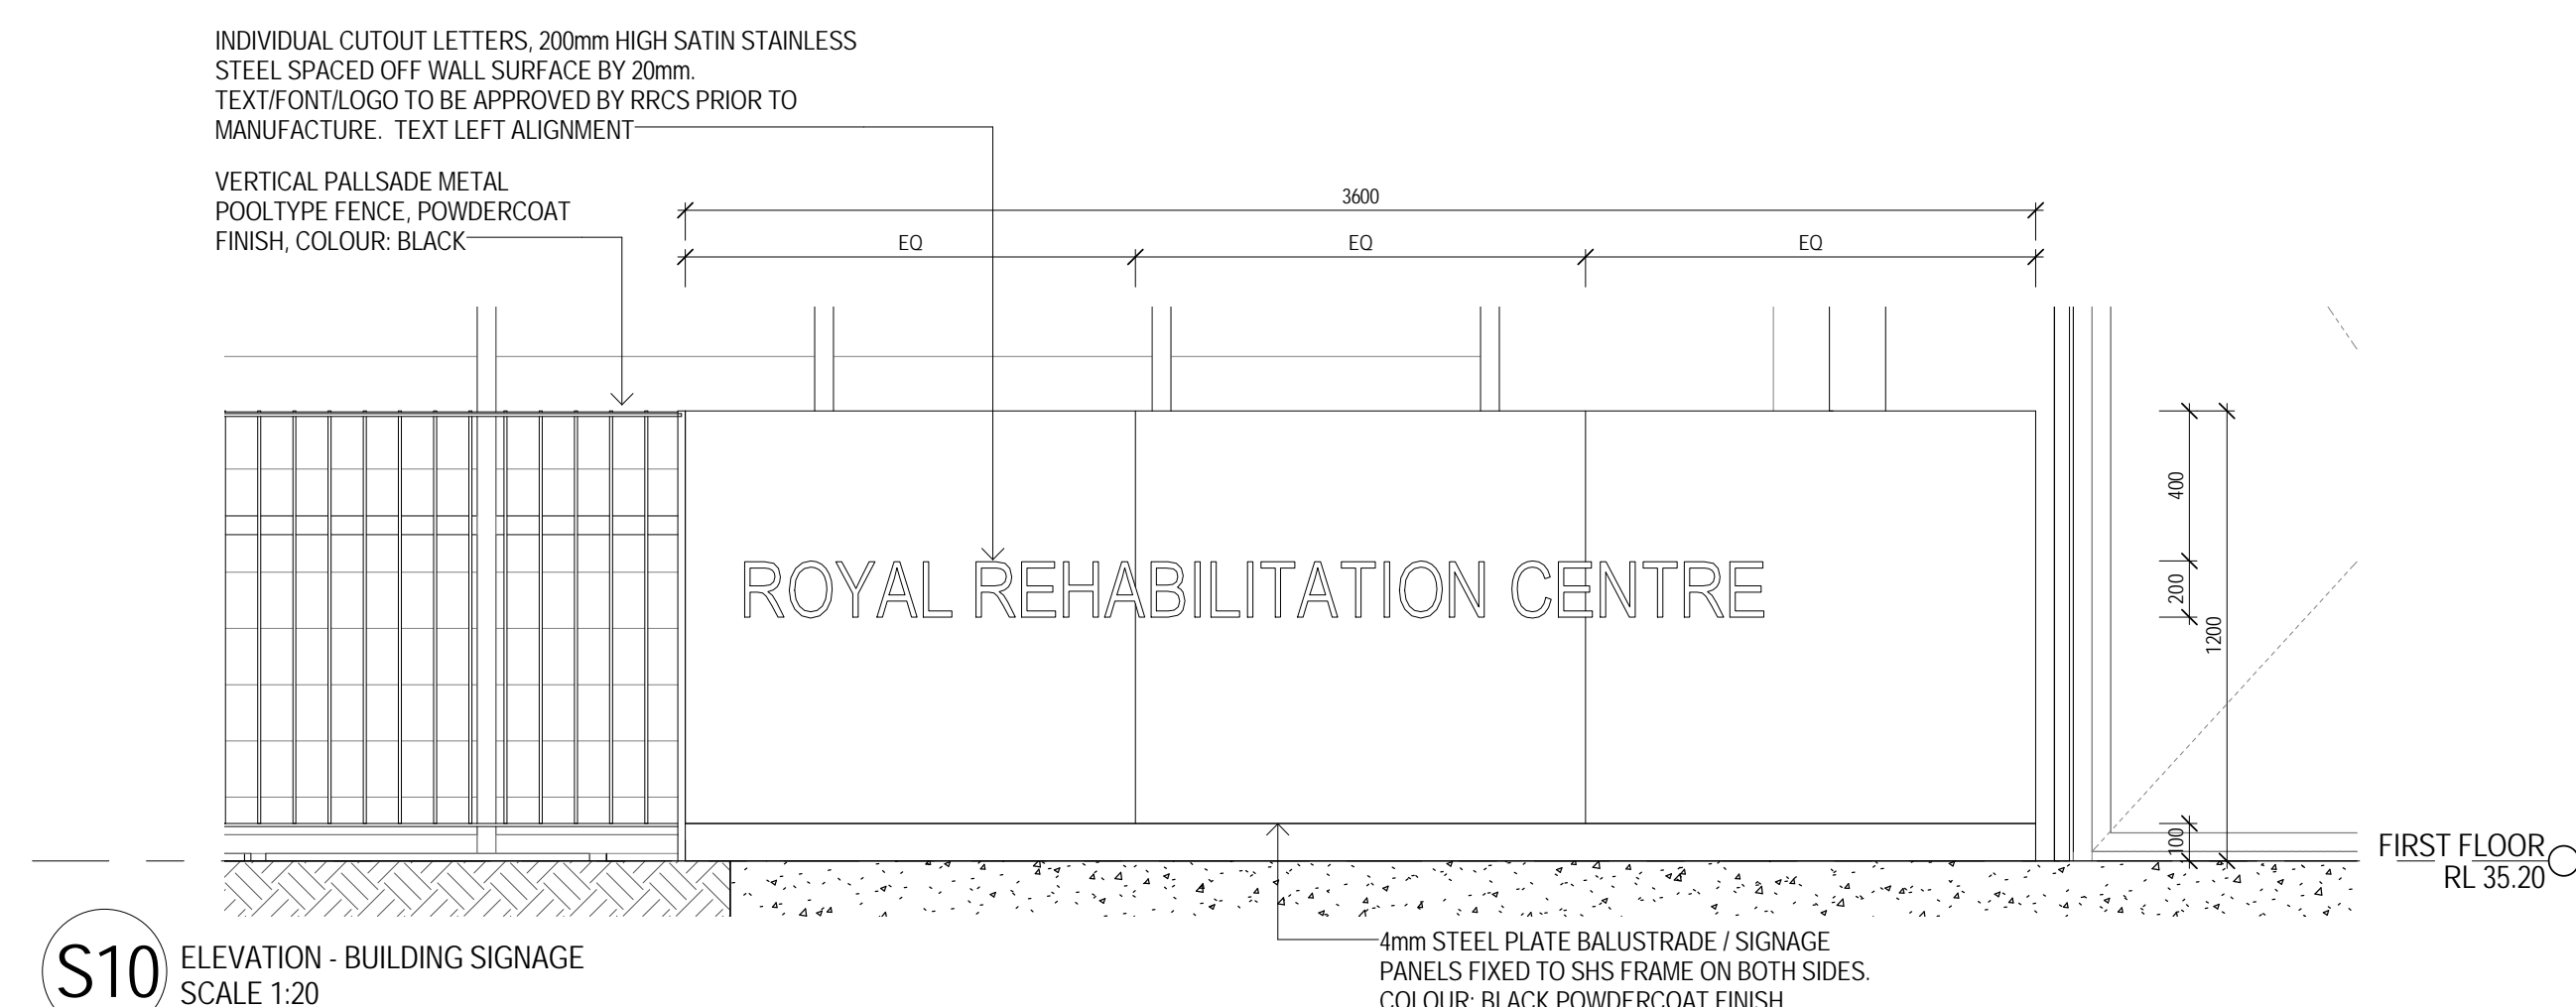

20mm. TEXT/FONT/LOGO TO BE APPROVED
PRIOR TO MANUFACTURE. TEXT LEFT A

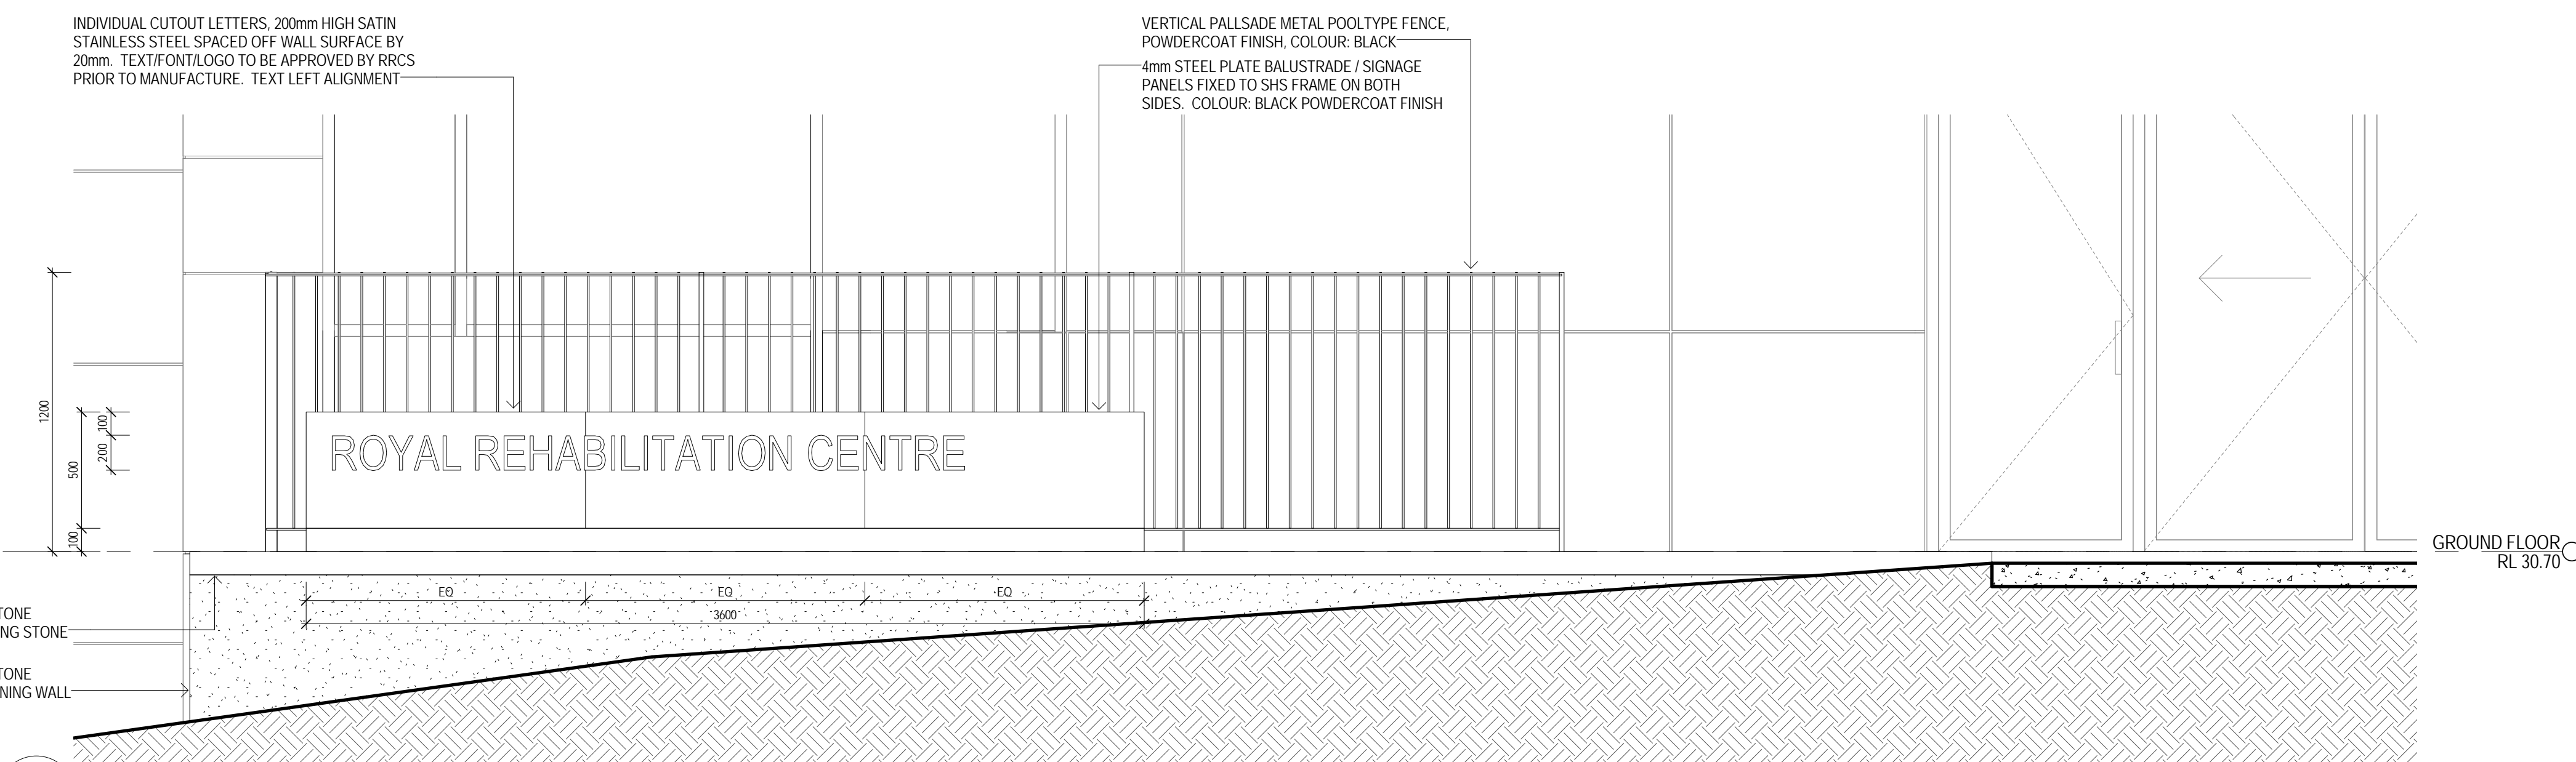

S9 ELEVATION - BUILDING SIGNAGE
SCALE 1:20

NOT FOR CONSTRUCTION

<p>SUTERS ARCHITECTS PTY LTD ABN 83 129 614 713 www.sutersarchitects.com.au</p> <p>Notes:</p> <ul style="list-style-type: none"> The information contained in the document is copyright and may not be used or reproduced in any other form or purpose. Verify all dimensions and locations on site and report any discrepancies prior to the commencement of work. Drawings are to be read in conjunction with all contract documents. Use figure dimensions only. Do not scale from drawings. Sutera Architects cannot guarantee the accuracy of content and format for copies of drawings issued electronically. The completion of the issue details checked and authorised section below is confirmation of the status of the drawing. The drawing shall not be used for construction unless endorsed "For Construction" and authorised for issue. 					
PROJECT NORTH LEGEND					
<div style="display: flex; justify-content: space-between;"> <div style="width: 40%;"> <p>STRUCTURAL</p> <p>VDM Consulting Group Levels: 35-37 Clarence Street, Sydney NSW 2006 www.vdmgroup.com.au</p>  </div> <div style="width: 40%;"> <p>CIVIL MECHANICAL ELECTRICAL HYDRAULIC</p> <p>Meynhardt Group Level: 6, 6 Clarence Street, Sydney NSW 2000 www.meynhardtgroup.com</p>  </div> <div style="width: 40%;"> <p>ARCHITECT</p> <p>SUTERS ARCHITECTS PTY LTD Suite 115, Lower Dock, Sarsby Way Wharf 26-32 Pirrama Road PYRMONT NSW 2009 Phone: 02 9660 7100 FAX: 02 9660 7199 ABN 83 129 614 713 Email: sutures@sutersarchitects.com.au www.suturesarchitects.com.au</p>  </div> <div style="width: 40%;"> <p>CLIENT</p> <p>ADCO Constructions Pty Ltd c/o West Street, North Sydney NSW 2060 PO Box 1402, North Sydney NSW 2059 www.adcoconstruct.com.au</p>  </div> </div>					
<p>PROJECT Royal Rehabilitation Centre Sydney</p> <p>59 Charles Street, Ryde</p> <p>DRAWINGS EXTERNAL SIGNAGE</p>					
<p>Scale: As Indicated @ B1 Date Printed: 30/07/2015 9:28:56 AM File Name: C:\computers\REV1\local\REV1\04100002_CENTRAL_1B_External.rvt Project Number: 302749 Drawing Number: AR-PA-7-01</p>					
<p>Issue: 3</p>					