


NOTES
This drawing is copyright and the property of WOODHEAD and must not be used without written authorisation. Do not scale this drawing. All dimensions are to be verified on site and any discrepancies reported before commencement of any work or shop drawings.

Key Plan:

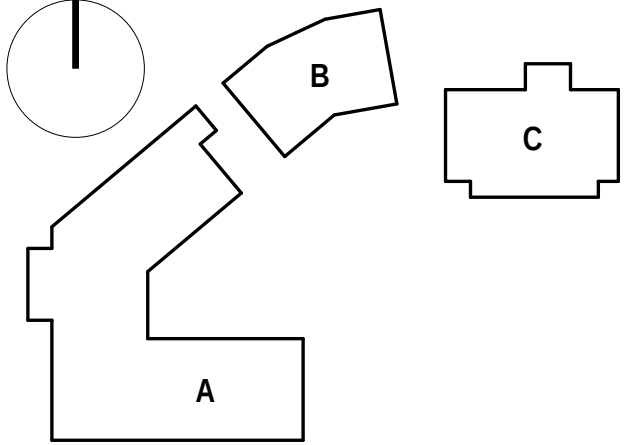

B	FOR INFORMATION	11/07/2021
A	FOR INFORMATION	11/05/2021
Issue	Revision Description	Date

Project Management	CAPITAL INSIGHT PTY LTD LIVERPOOL HOSPITAL REDEVELOPMENT PROJECT OFFICE, 2-4 SPEED STREET, LIVERPOOL NSW 2170
Services	WATERMAN AHW LEVEL 4, 10 HELP STREET, CHATSWOOD NSW 2057
BCA Consultant	

Landscape Architect	SITE IMAGE LEVEL 1, 3-5 BAPTIST STREET, SURRY HILLS NSW 2150
---------------------	--

Client



HEALTH INFRASTRUCTURE
LEVEL 8, 77 PACIFIC HWY, NORTH SYDNEY NSW 2060

Architects

woodhead.

343 Pacific Highway
North Sydney NSW 2060
T +612 9964 9500
F +612 9964 9683
ABN 61 007 747 748
www.woodhead.com.au


Checked	Checker
Drawing Coordinated	
Drawing Director Approval	

Project Description	LIVERPOOL HOSPITAL CHILDCARE LIVERPOOL HOSPITAL
---------------------	--


Project Number	10.2165.02	Scale
Drawing Title	ZONE B + C	1 : 100
Drawing Number		@ A1
		ISSUE

A2003 B

FOR INFORMATION

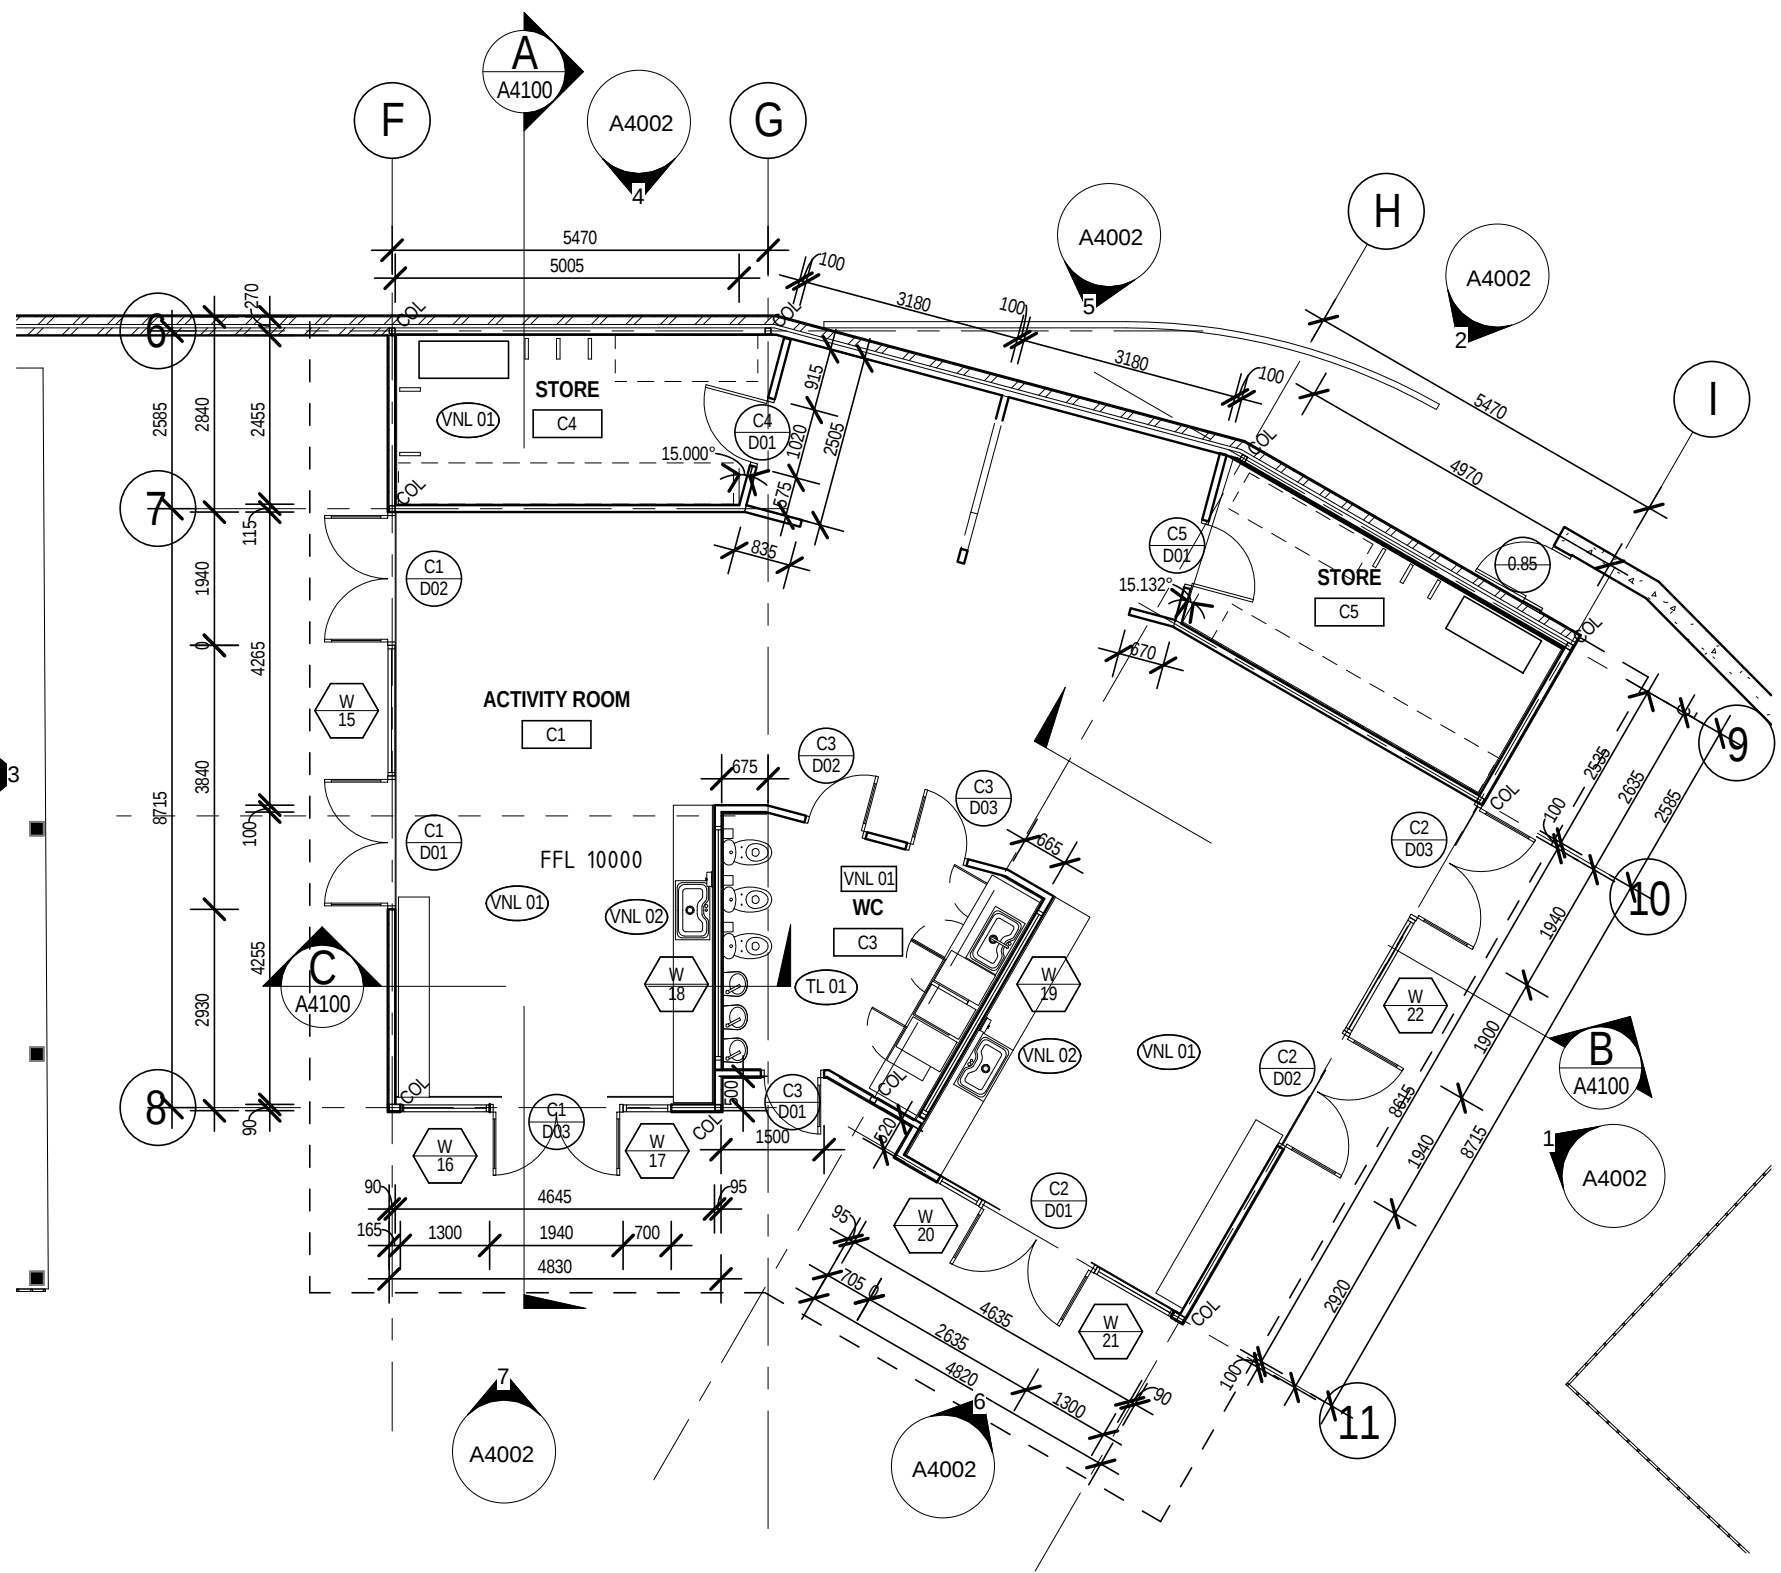

1 BUILDING B GROUND FLOOR PLAN
A4002 1 : 100

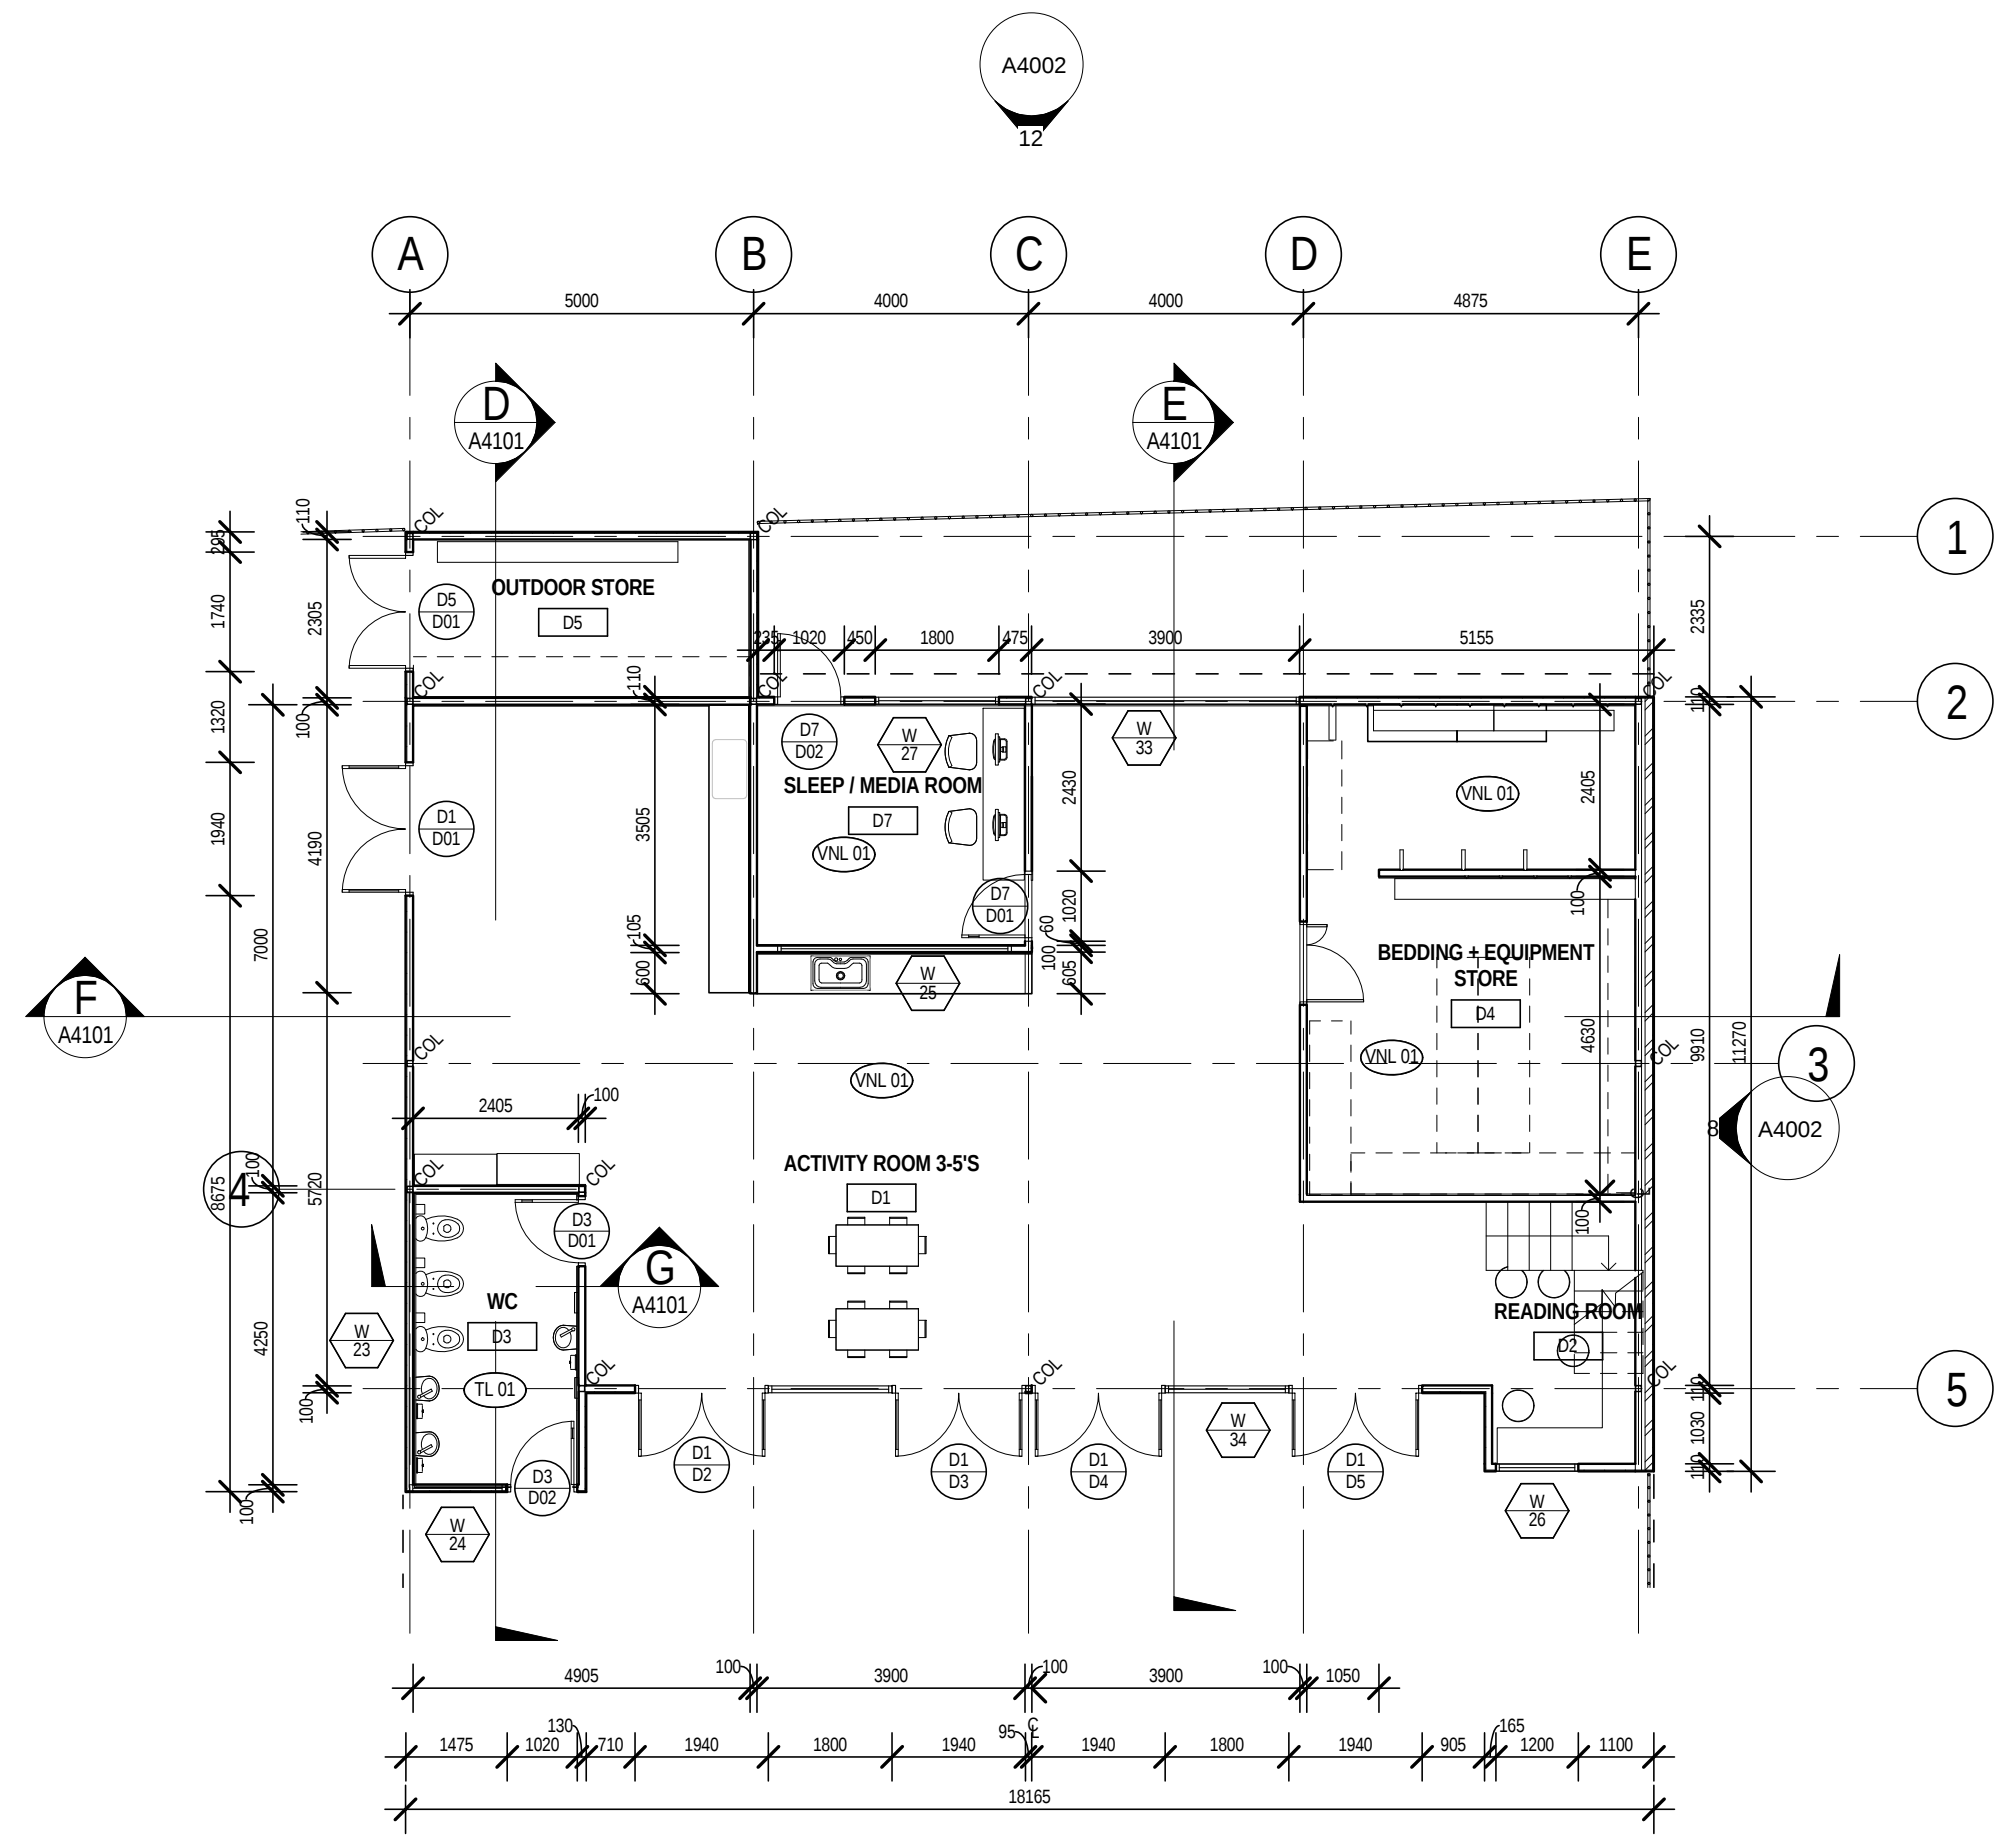

2 BUILDING C GROUND FLOOR PLAN
A4002 1 : 100