



AMENDMENTS ISSUE DATE DETAILS C 02.12.08 FINAL PROJECT APPLICATION		LEGEND BOH Back of House CE Communication COA Common Outdoor Air CFA Common Air Return DFB Disabled Toilet E Electrical F Female Toilet FHD Fire Hydrant FHR Fire Hose Reel FSA Foyer Supply Air GSA Gallery Supply Air GRC Glass Reinforced Cement GSA Gallery Supply Air H Hydraulics KE Kitchen Exhaust Air LC Lighting Controls LE Loading Exhaust Air LRA Lecture Return Air LSA Lecture Supply Air M Male Toilet OFC Off Form Concrete P Pipework PR Parents Room RO Rainwater Outlet S Sprinklers SW Sewer WE Working Exhaust Air		ARCHITECTS IN ASSOCIATION ARCHITECT MARSHALL PTY LTD CONTACT: SAM MARSHALL PHONE: 02 9310 7355 FAX: 02 9310 4144 EMAIL: sam@marshall.net.au		PROJECT MANAGER ROOT PROJECTS AUSTRALIA CONTACT: KRISTIN WARK PHONE: 02 9251 8040 FAX: 02 9251 8144 EMAIL: kristin@rootprojects.com.au		CLIENT MUSEUM OF CONTEMPORARY ART CONTACT: EUAN UPTON PHONE: 02 9242 2416 FAX: 02 9241 5644 EMAIL: euan.upton@mca.com.au		PROJECT MUSEUM OF CONTEMPORARY ART REDEVELOPMENT 140 GEORGE STREET CIRCULAR QUAY DO NOT SCALE DRAWINGS, USE FIGURED DIMENSIONS ONLY. DIMENSIONS ARE TO FINISHED SURFACES UNLESS OTHERWISE NOTED. DIMENSIONS ARE TO FINISHED SURFACES UNLESS OTHERWISE NOTED. IF IN DOUBT PLEASE ASK.		DRAWING DESCRIPTION LEVEL 1 FLOOR PLAN PROPOSED SCALE 1:500 @ A3 DRAWING No. PA12 C	
---	--	--	--	--	--	--	--	---	--	---	--	--	--

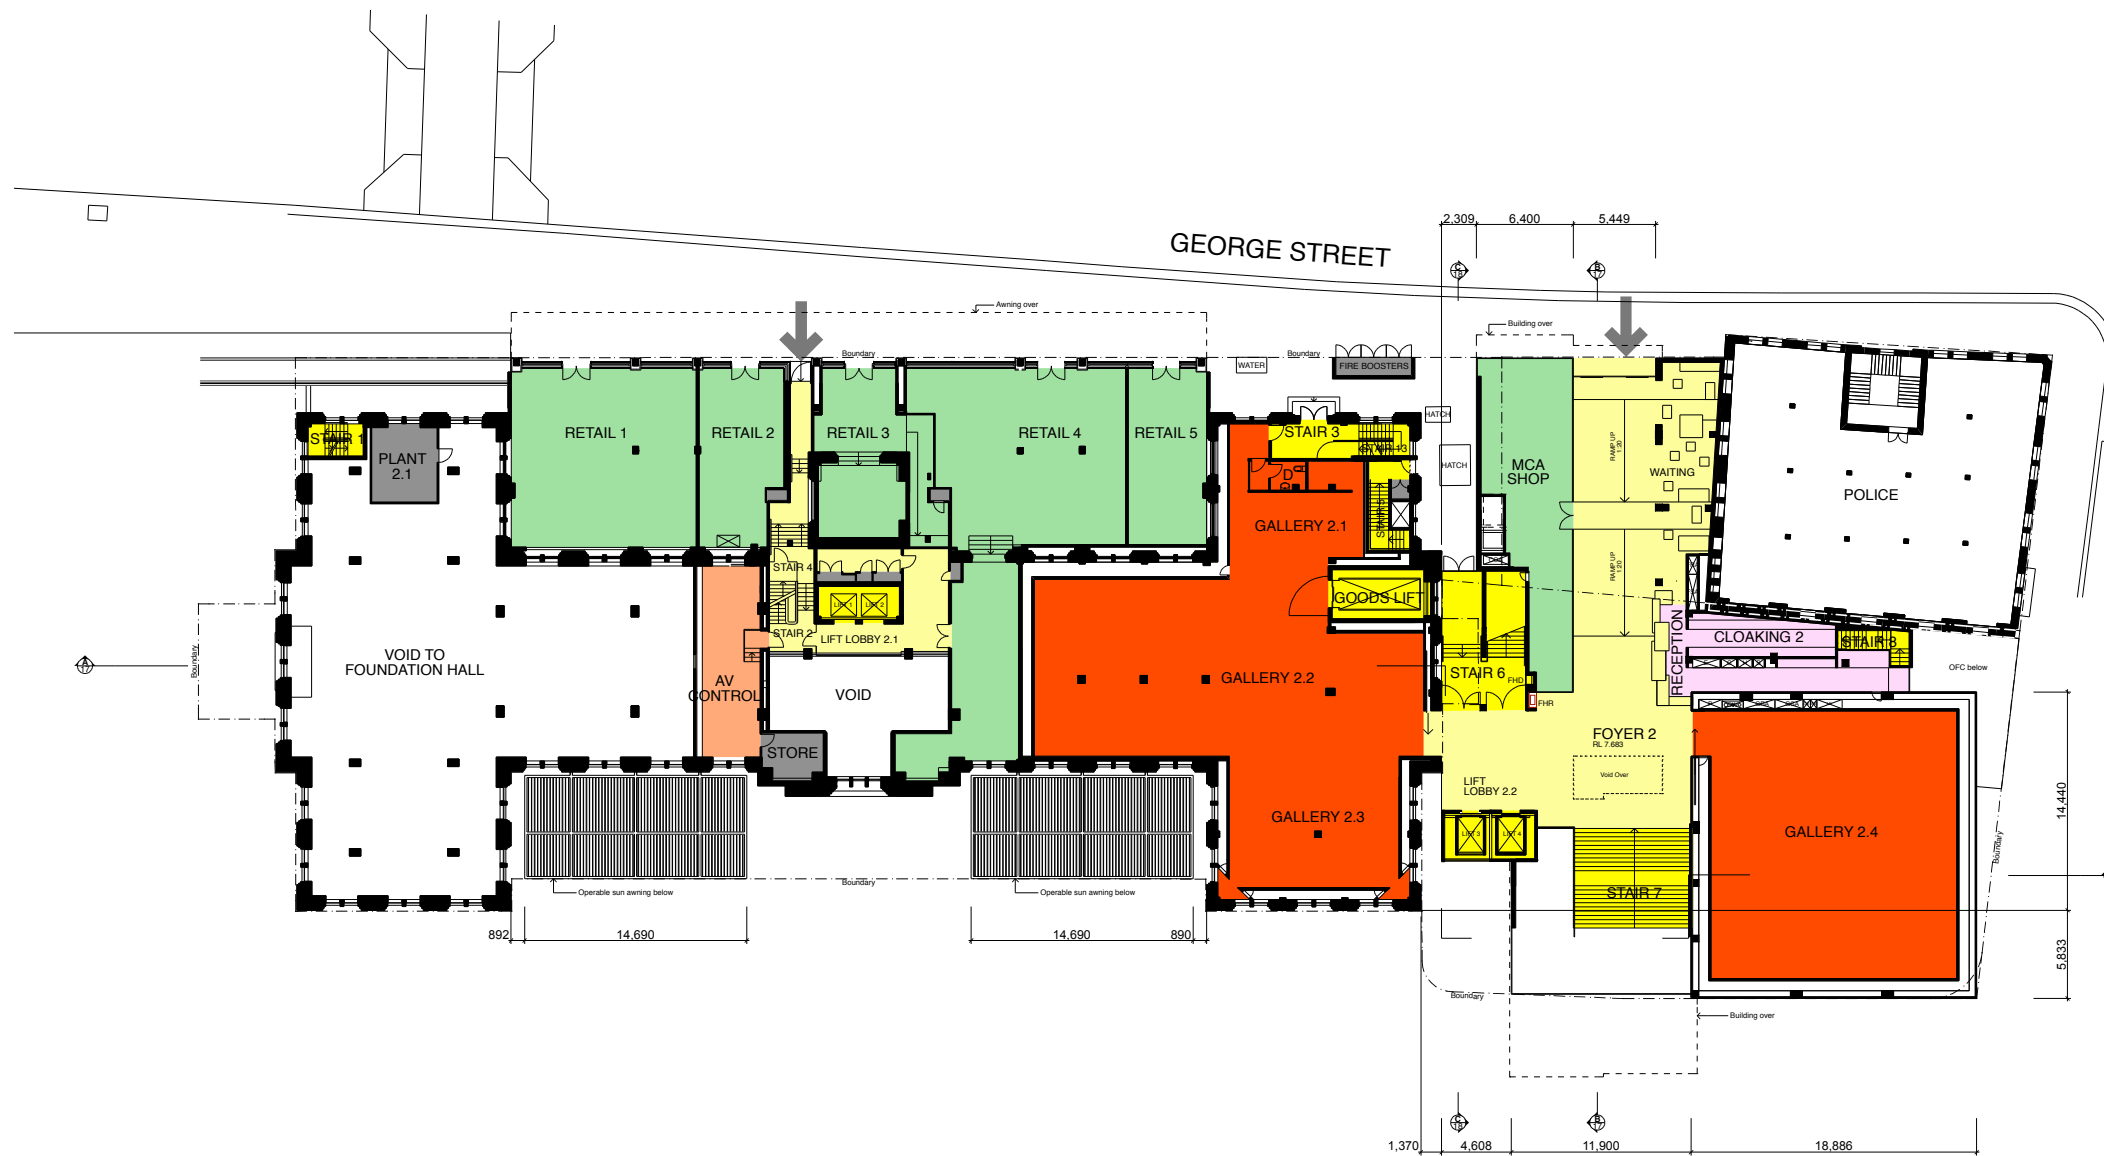

AMENDMENTS		LEGEND		ARCHITECTS IN ASSOCIATION		PROJECT MANAGER		CLIENT		PROJECT		DRAWING DESCRIPTION	
ISSUE	DATE	DETAILS											
C	02.12.08	FINAL PROJECT APPLICATION	BOH Back of House CE Communication COA Common Outdoor Air CFA Common Air Return CFA Common Air Return CFI Common Air Return E Electrical F Female Toilet FHD Fire Hydrant FHS Fire Hose Reel FSA Foyer Supply Air GSA Gallery Supply Air GRC Glass Reinforced Cement GSA Gallery Supply Air H Hydraulics	KE Kitchen Exhaust Air LC Lighting Controls LE Loading Exhaust Air LRA Lecture Return Air LSA Lecture Supply Air M Male Toilet OFC Off Form Concrete P Pipework PR Parents Room RO Rainwater Outlet S Sprinklers SW Sump WE Workshop Exhaust Air	ARCHITECT MARSHALL PTY LTD CONTACT: SAM MARSHALL PO BOX 780 DARLINGHURST 1300 PHONE: 02 9310 7555 FAX: 02 9310 4144 EMAIL: sam@marshall.net.au	NEW DEPARTMENT OF COMMERCE GOVERNMENT ARCHITECTS OFFICE CONTACT: WILLIAM PHELPS LEVEL 18, MCKELL BUILDING 234 BRASSON PLACE SYDNEY 2000 PHONE: 02 9372 8469 FAX: 02 9372 8469 EMAIL: william.phelps@commerce.nsw.gov.au	ROOT PROJECTS CONTACT: KRISTIN WARK LEVEL 5, 27-31 MACQUARIE PLACE SYDNEY 2000 PHONE: 02 9251 8040 FAX: 02 925 8144 EMAIL: kristin@rootprojects.com.au	MUSEUM OF CONTEMPORARY ART CONTACT: EVAN UPSTON 140 GEORGE STREET THE ROCKS 2000 PHONE: 02 9245 2416 FAX: 02 9241 5644 EMAIL: evan.upston@mca.com.au	MUSEUM OF CONTEMPORARY ART REDEVELOPMENT 140 GEORGE STREET CIRCULAR QUAY DO NOT SCALE DRAWINGS, USE FIGURED DIMENSIONS ONLY. DIMENSIONS ARE TO FINISHED SURFACES UNLESS OTHERWISE NOTED. IF IN DOUBT PLEASE ASK.	LEVEL 2 FLOOR PLAN PROPOSED SCALE: 1:500 @ A3 DRAWING No: PA13 C			




AMENDMENTS		LEGEND		ARCHITECTS IN ASSOCIATION		PROJECT MANAGER		CLIENT		PROJECT		DRAWING DESCRIPTION	
ISSUE	DATE	DETAILS											
C	02.12.08	FINAL PROJECT APPLICATION	BOH Back of House CE Communication COA Common Outdoor Air CFA Common Air Return DFI Disabled Toilet E Electrical F Female Toilet FHD Fire Hydrant FHS Fire Hose Reel FSA Foyer Supply Air GSA Gallery Supply Air GRC Glass Reinforced Cement GSA Gallery Supply Air H Hydraulics	KE Kitchen Exhaust Air LC Lighting Controls LE Loading Exhaust Air LRA Lecture Return Air LSA Lecture Supply Air M Toilet OFC Off Form Concrete P Pipework PR Parents Room RD Rainwater Outlet S Sprinklers SW Sewer WE Workshop Exhaust Air	ARCHITECTS IN ASSOCIATION ARCHITECT MARSHALL PTY LTD CONTACT: SAM MARSHALL PO BOX 780 DARLINGHURST 1300 PHONE: 02 9310 7555 FAX: 02 9310 4144 EMAIL: sam@marshall.net.au	NSW DEPARTMENT OF COMMERCE GOVERNMENT ARCHITECTS OFFICE CONTACT: WILLIAM PHELPS LEVEL 18, MARSHALL BUILDING 234 RAVENSON PLACE SYDNEY 2000 PHONE: 02 9372 8469 FAX: 02 9372 8469 EMAIL: william.phelps@commerce.nsw.gov.au	ROOT PROJECTS AUSTRALIA CONTACT: KRISTIN WARK LEVEL 5, 27-31 MACQUARIE PLACE SYDNEY 2000 PHONE: 02 9251 8040 FAX: 02 925 8144 EMAIL: kristin@rootprojects.com.au	MUSEUM OF CONTEMPORARY ART CONTACT: EVAN UPSTON 140 GEORGE STREET THE ROCKS 2000 PHONE: 02 9245 2416 FAX: 02 9241 5644 EMAIL: evan.upston@mca.com.au	MUSEUM OF CONTEMPORARY ART REDEVELOPMENT 140 GEORGE STREET CIRCULAR QUAY DO NOT SCALE DRAWINGS, USE FIGURED DIMENSIONS ONLY. DIMENSIONS ARE TO FINISHED SURFACES UNLESS OTHERWISE NOTED. IF IN DOUBT PLEASE ASK.	LEVEL 3 FLOOR PLAN PROPOSED SCALE 1:500 @ A3 DRAWING No. PA14	REVISION C		

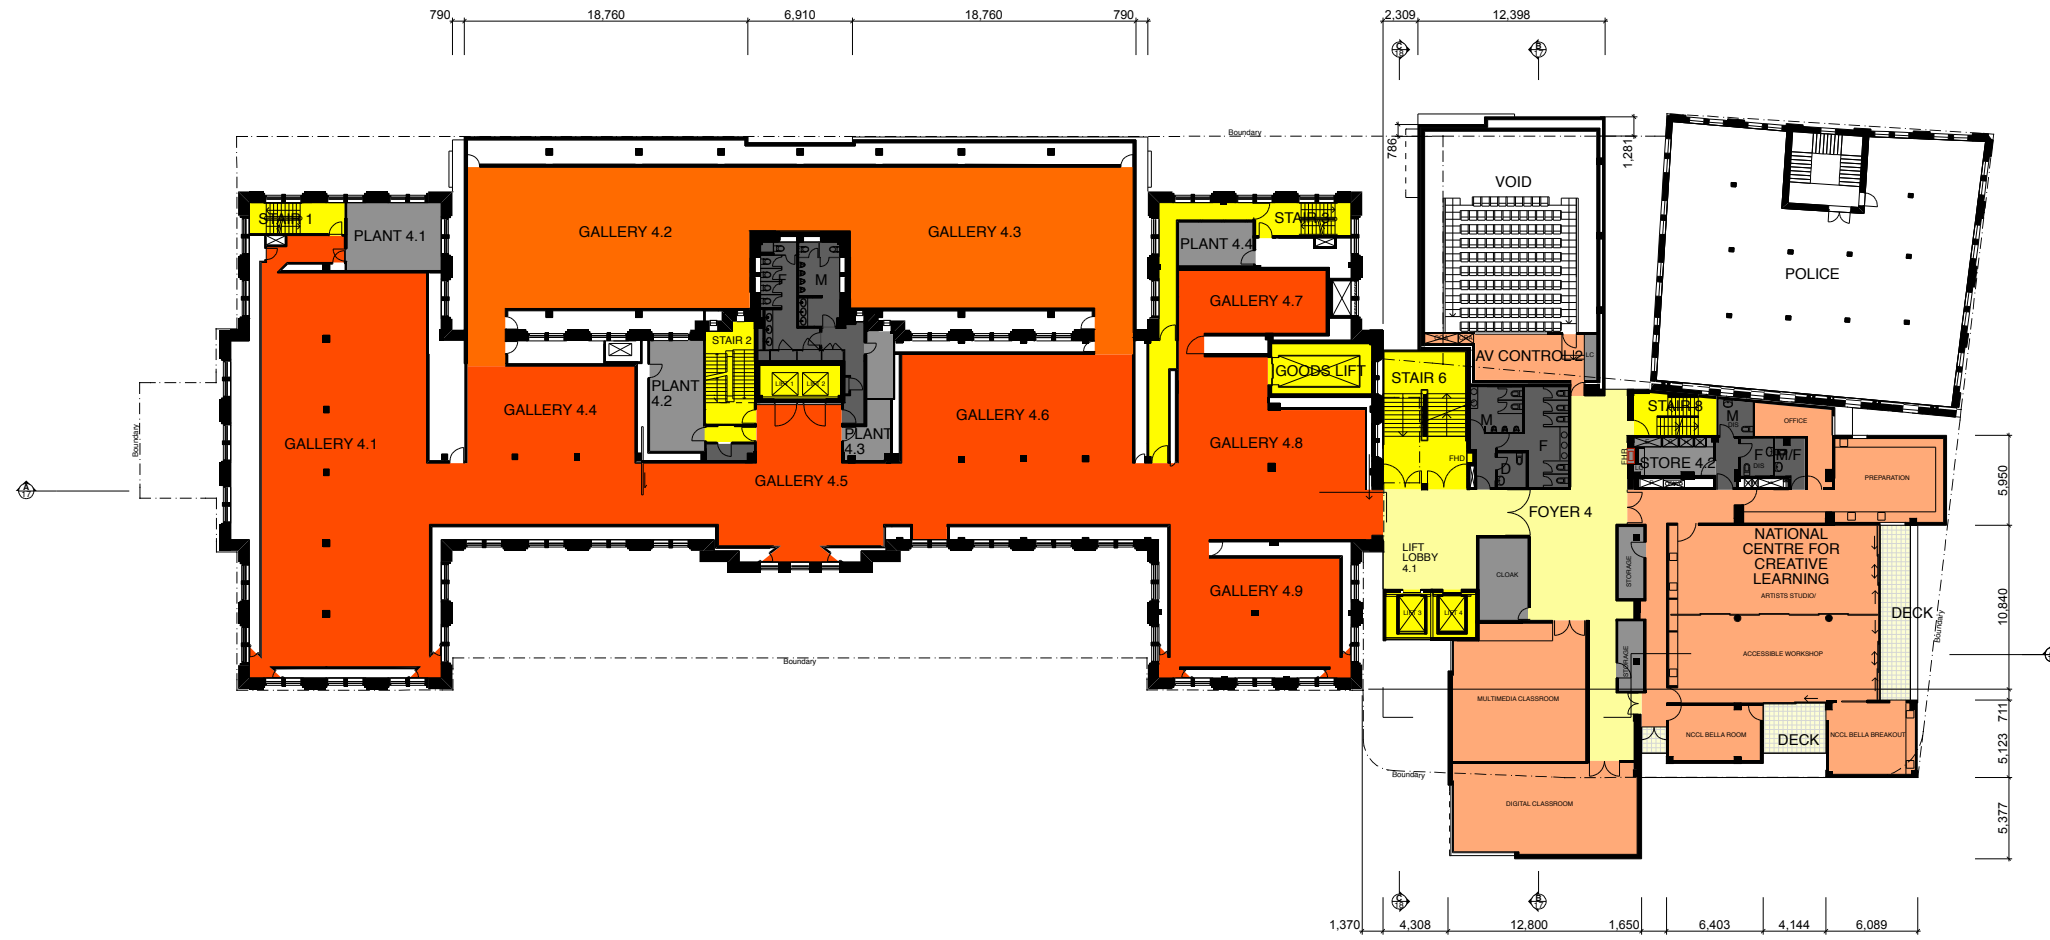


AMENDMENTS	LEGEND	ARCHITECTS IN ASSOCIATION	PROJECT MANAGER	CLIENT	PROJECT	DRAWING DESCRIPTION
ISSUE DATE DETAILS C 02.12.08 FINAL PROJECT APPLICATION	LEGEND BOH Back of House CE Communication COA Common Outdoor Air COA Common Outdoor Air CFA Common Air Return D Disposal Toilet E Electrical F Female Toilet FHD Fire Hydrant FHS Fire Hose Reel FSA Foyer Supply Air GSA Gallery Supply Air GRC Glass Reinforced Cement GSA Gallery Supply Air H Hydraulics KE Kitchen Exhaust Air LC Lighting Controls LE Loading Exhaust Air LRA Lecture Return Air LSA Lecture Supply Air M Male Toilet OFC Off Form Concrete P Pipework PR Parents Room RD Rainwater Outlet S Sprinklers SW Sewer WE Workshop Exhaust Air	ARCHITECTS IN ASSOCIATION ARCHITECT MARSHALL PTY LTD CONTACT: SAM MARSHALL PO BOX 780 DARLINGHURST 1300 PHONE: 02 9310 7555 FAX: 02 9310 4144 EMAIL: sam@marshall.net.au NEW DEPARTMENT OF COMMERCE GOVERNMENT ARCHITECTS OFFICE AUSTRALIA PETER MOULD NOW GOVERNMENT ARCHITECT NOW AFB NO. 3301 CONTACT: WILLIAM PHELPS LEVEL 18, MCKELL BUILDING 234 RAVENSON PLACE SYDNEY 2000 PHONE: 02 9372 8469 FAX: 02 9372 8469 EMAIL: william.phelps@commerce.nsw.gov.au	PROJECT MANAGER ROOT PROJECTS AUSTRALIA CONTACT: KRISTIN WARK LEVEL 5, 27-31 MACQUARIE PLACE SYDNEY 2000 PHONE: 02 9251 8040 FAX: 02 925 8144 EMAIL: kristin@rootprojects.com.au	MUSEUM OF CONTEMPORARY ART CONTACT: EUAN UPTON 140 GEORGE STREET THE ROCKS 2000 PHONE: 02 9245 2416 FAX: 02 9241 5644 EMAIL: euan.upton@mca.com.au	MUSEUM OF CONTEMPORARY ART REDEVELOPMENT 140 GEORGE STREET CIRCULAR QUAY DO NOT SCALE DRAWINGS, USE FIGURED DIMENSIONS ONLY. DIMENSIONS ARE TO FINISHED SURFACES UNLESS OTHERWISE NOTED. IF IN DOUBT PLEASE ASK.	LEVEL 4 FLOOR PLAN PROPOSED SCALE 1:500 @ A3 DRAWING No. PA15 C




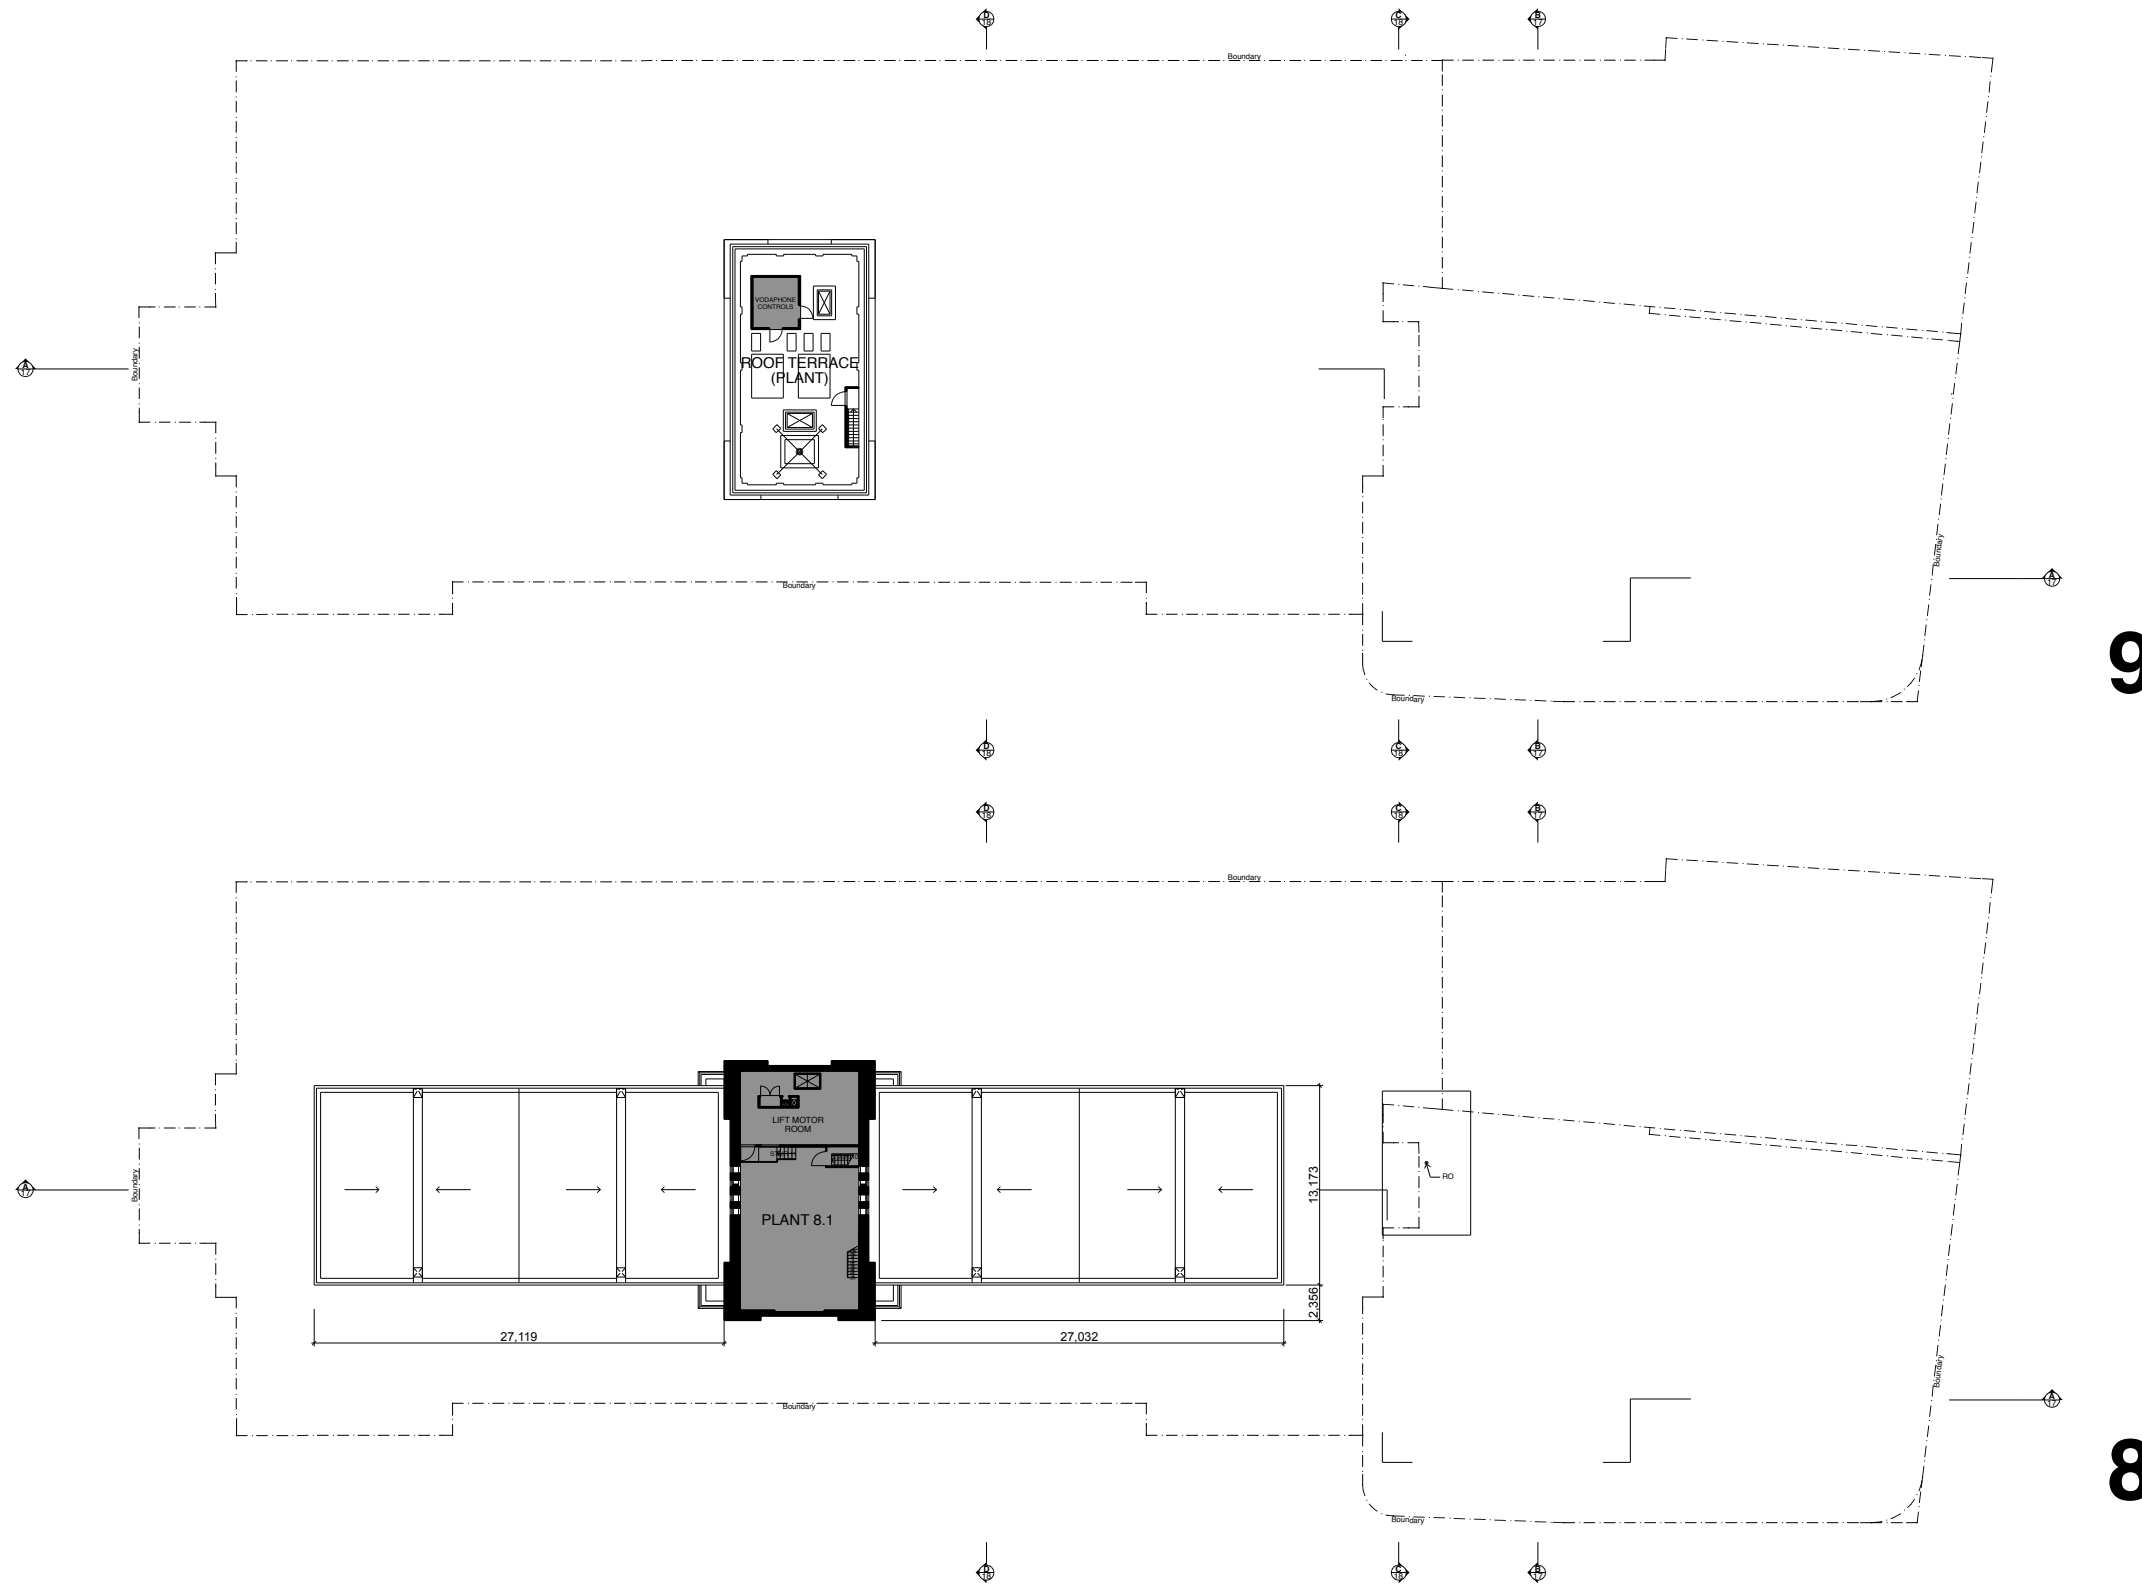
AMENDMENTS	LEGEND	ARCHITECTS IN ASSOCIATION	PROJECT MANAGER	CLIENT	PROJECT	DRAWING DESCRIPTION
ISSUE DATE DETAILS C 02.12.08 FINAL PROJECT APPLICATION	BOH Back of House CE Communication COA Common Outdoor Air CFA Common Air Return DF Disabled Toilet E Electrical F Female Toilet FHD Fire Hydrant FHS Fire Hose Reel FS Foyer Supply Air GSA Gallery Supply Air GSC Glass Reinforced Cement GS Gallery Supply Air H Hydraulics KE Kitchen Exhaust Air LC Lighting Controls LE Loading Exhaust Air LRA Lecture Return Air LSA Lecture Supply Air M Male Toilet OFC Off Form Concrete P Pipework PR Parents Room RD Rainwater Outlet S Sprinklers SW Sewer WE Workshop Exhaust Air	ARCHITECT MARSHALL PTY LTD CONTACT: SAM MARSHALL NSW DEPARTMENT OF COMMERCE GOVERNMENT ARCHITECTS OFFICE CONTACT: WILLIAM PHELPS PO BOX 780 DARLINGHURST 1300 PHONE: 02 9310 7555 FAX: 02 9310 4144 EMAIL: sam@marshall.net.au LEVEL 18, MARSHALL BUILDING 234 RAUWON PLACE SYDNEY 2000 PHONE: 02 9372 8469 FAX: 02 9372 8469 EMAIL: william.phelps@commerce.nsw.gov.au	ROOT PROJECTS AUSTRALIA CONTACT: KRISTIN WARK LEVEL 5, 27-31 MACQUARIE PLACE SYDNEY 2000 PHONE: 02 9251 8040 FAX: 02 925 8144 EMAIL: kristin@rootprojects.com.au	MUSEUM OF CONTEMPORARY ART CONTACT: EVAN UPSTON 140 GEORGE STREET THE ROCKS 2000 PHONE: 02 9245 2416 FAX: 02 9241 5644 EMAIL: evan.upston@mca.com.au	MUSEUM OF CONTEMPORARY ART REDEVELOPMENT 140 GEORGE STREET CIRCULAR QUAY DO NOT SCALE DRAWINGS. USE FIGURED DIMENSIONS ONLY. DIMENSIONS ARE TO FINISHED SURFACES UNLESS OTHERWISE NOTED. IF IN DOUBT PLEASE ASK.	LEVEL 5 FLOOR PLAN PROPOSED SCALE 1:500 @ A3 DRAWING No: PA16 C

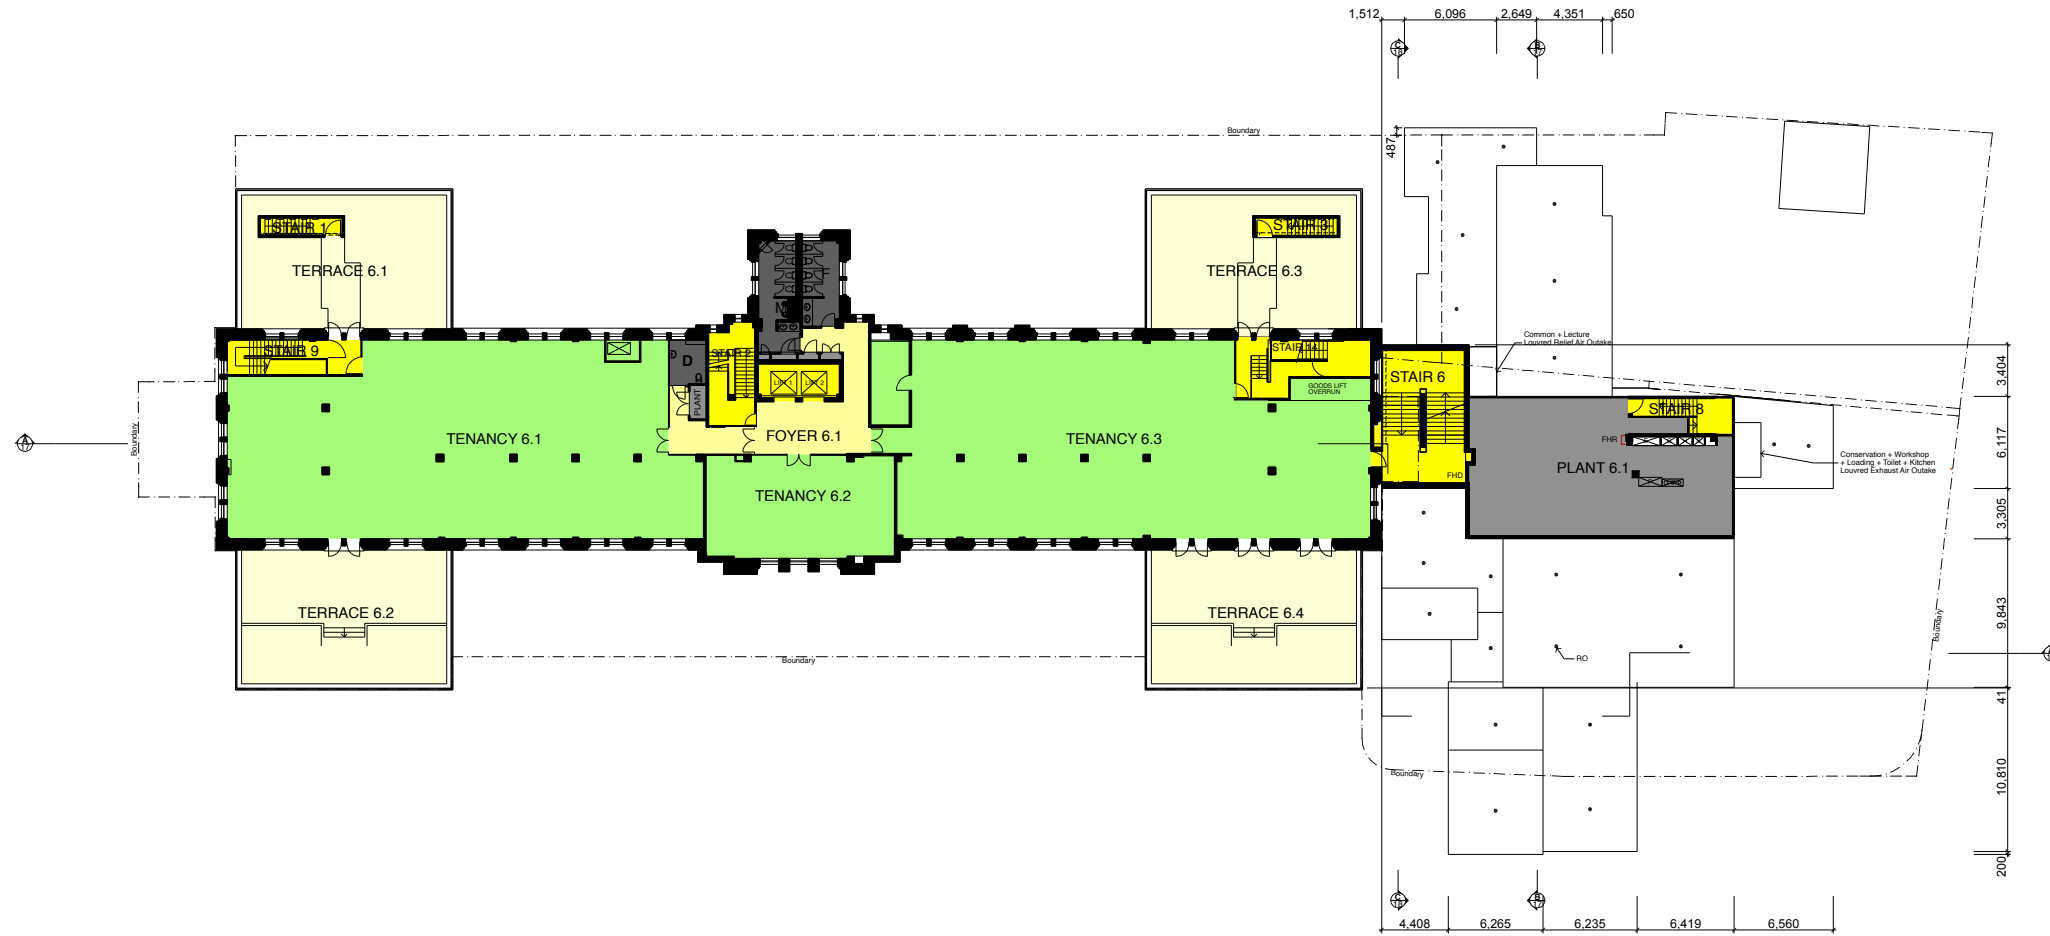

AMENDMENTS	LEGEND	ARCHITECTS IN ASSOCIATION	PROJECT MANAGER	CLIENT	PROJECT	DRAWING DESCRIPTION
ISSUE DATE DETAILS C 02.12.08 FINAL PROJECT APPLICATION	BOH Back of House CE Communication COA Common Outdoor Air CFA Common Air Return DF Disabled Toilet E Electrical F Female Toilet FHD Fire Hydrant FHS Fire Hose Reel FSA Foyer Supply Air GSA Gallery Supply Air GRC Glass Reinforced Cement GSA Gallery Supply Air H Hydraulics KE Kitchen Exhaust Air LC Lighting Controls LE Loading Exhaust Air LRA Lecture Return Air LSA Lecture Supply Air M Male Toilet OFC Off Form Concrete P Pipework PR Parents Room RO Rainwater Outlet S Sprinklers SW Sump WE Workshop Exhaust Air	ARCHITECT MARSHALL PTY LTD CONTACT: SAM MARSHALL PO BOX 780 DARLINGHURST 1300 PHONE: 02 9310 7555 FAX: 02 9310 4144 EMAIL: sam@marshall.net.au	ROOT PROJECTS CONTACT: KRISTIN WARK LEVEL 5, 27-31 MACQUARIE PLACE SYDNEY 2000 PHONE: 02 9251 8040 FAX: 02 925 8144 EMAIL: kristin@rootprojects.com.au	MUSEUM OF CONTEMPORARY ART CONTACT: EVAN UPTON 140 GEORGE STREET THE ROCKS 2000 PHONE: 02 9245 2416 FAX: 02 9241 5644 EMAIL: evan.upton@mca.com.au	MUSEUM OF CONTEMPORARY ART REDEVELOPMENT 140 GEORGE STREET CIRCULAR QUAY DO NOT SCALE DRAWINGS, USE FIGURED DIMENSIONS ONLY. DIMENSIONS ARE TO FINISHED SURFACES UNLESS OTHERWISE NOTED. IF IN DOUBT PLEASE ASK.	LEVEL 6 FLOOR PLAN PROPOSED SCALE 1:500 @ A3 DRAWING No: PA17 C

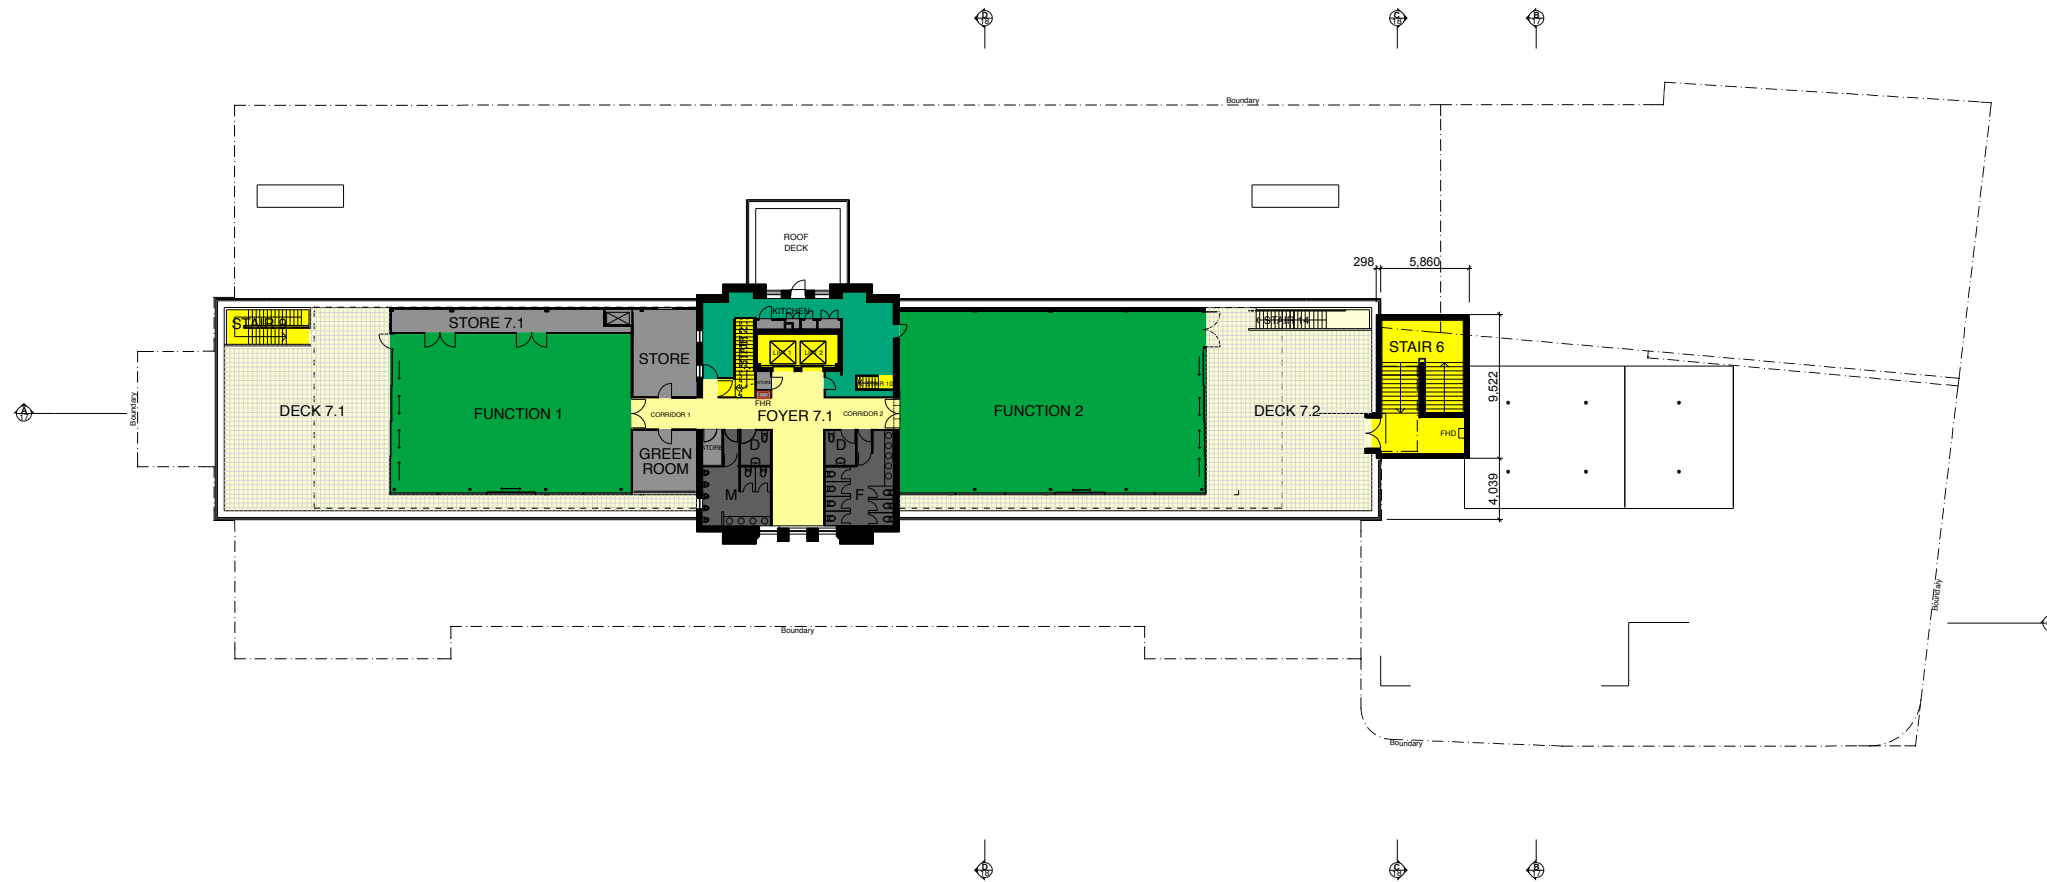


AMENDMENTS ISSUE DATE DETAILS C 02.12.08 FINAL PROJECT APPLICATION		LEGEND BOH Back of House CE Communication COA Common Outdoor Air CFA Common Air Return DF Disabled Toilet E Electrical F Female Toilet FHD Fire Hydrant FHS Fire Hose Reel FSA Foyer Supply Air GSA Gallery Supply Air GRC Glass Reinforced Cement GSA Gallery Supply Air H Hydraulics KE Kitchen Exhaust Air LC Lighting Controls LE Loading Exhaust Air LRA Lecture Return Air LSA Lecture Supply Air M Male Toilet OFC Off Form Concrete P Pipework PR Parents Room RD Rainwater Outlet S Sprinklers SW Sewer WE Workshop Exhaust Air				ARCHITECTS IN ASSOCIATION ARCHITECT MARSHALL PTY LTD CONTACT: SAM MARSHALL PO BOX 780 DARLINGHURST 1300 PHONE: 02 9310 7555 FAX: 02 9310 4144 EMAIL: sam@marshall.net.au		NSW DEPARTMENT OF COMMERCE GOVERNMENT ARCHITECTS OFFICE AUSTRALIA CONTACT: WILLIAM PHELPS LEVEL 18, MCKELL BUILDING 234 RAUWSON PLACE SYDNEY 2000 PHONE: 02 9372 8469 FAX: william.phelps@commerce.nsw.gov.au		PROJECT MANAGER ROOT PROJECTS CONTACT: KRISTIN WARK LEVEL 5, 27-31 MACQUARIE PLACE SYDNEY 2000 PHONE: 02 9251 8040 FAX: 02 925 8144 EMAIL: kristin@rootprojects.com.au		CLIENT MUSEUM OF CONTEMPORARY ART CONTACT: EUAN UPTON 140 GEORGE STREET THE ROCKS 2000 PHONE: 02 9245 2416 FAX: 02 9241 5644 EMAIL: euan.upton@mca.com.au		PROJECT MUSEUM OF CONTEMPORARY ART REDEVELOPMENT 140 GEORGE STREET CIRCULAR QUAY DO NOT SCALE DRAWINGS, USE FIGURED DIMENSIONS ONLY. DIMENSIONS ARE TO FINISHED SURFACES UNLESS OTHERWISE NOTED. IF IN DOUBT PLEASE ASK.		DRAWING DESCRIPTION LEVEL 7 FLOOR PLAN PROPOSED SCALE 1:500 @ A3 DRAWING No. PA18 C	
---	--	--	--	---	--	--	--	---	--	--	--	---	--	---	--	---	--




9

8

AMENDMENTS	LEGEND	ARCHITECTS IN ASSOCIATION	PROJECT MANAGER	CLIENT	PROJECT	DRAWING DESCRIPTION	
<table border="1"> <thead> <tr> <th>ISSUE</th> <th>DATE</th> <th>DETAILS</th> </tr> </thead> <tbody> <tr> <td>C</td> <td>02.12.08</td> <td>FINAL PROJECT APPLICATION</td> </tr> </tbody> </table>	ISSUE	DATE	DETAILS	C	02.12.08	FINAL PROJECT APPLICATION	<table border="1"> <tbody> <tr> <td>BOH</td> <td>Back of House</td> <td>KE</td> <td>Kitchen Exhaust Air</td> </tr> <tr> <td>CC</td> <td>Communication</td> <td>LC</td> <td>Lighting Controls</td> </tr> <tr> <td>CE</td> <td>Conservation Exhaust Air</td> <td>LE</td> <td>Loading Exhaust Air</td> </tr> <tr> <td>COA</td> <td>Common Outdoor Air</td> <td>LRA</td> <td>Lecture Return Air</td> </tr> <tr> <td>COA</td> <td>Common Outdoor Air</td> <td>LSA</td> <td>Lecture Supply Air</td> </tr> <tr> <td>CSA</td> <td>Common Air Return</td> <td>LSA</td> <td>Lecture Supply Air</td> </tr> <tr> <td>CSA</td> <td>Common Air Return</td> <td>LSA</td> <td>Lecture Supply Air</td> </tr> <tr> <td>E</td> <td>Electrical</td> <td>OF</td> <td>Off Form Concrete</td> </tr> <tr> <td>F</td> <td>Female Toilet</td> <td>P</td> <td>Pipework</td> </tr> <tr> <td>FHD</td> <td>Fire Hydrant</td> <td>PR</td> <td>Parents Room</td> </tr> <tr> <td>FHS</td> <td>Fire Hose Reel</td> <td>RO</td> <td>Rampwater Outlet</td> </tr> <tr> <td>FS</td> <td>Foyer Supply Air</td> <td>S</td> <td>Sprinklers</td> </tr> <tr> <td>GSA</td> <td>Gallery Supply Air</td> <td>SW</td> <td>Stairwell</td> </tr> <tr> <td>GRC</td> <td>Glass Reinforced Cement</td> <td>WE</td> <td>Working Exhaust Air</td> </tr> <tr> <td>GSA</td> <td>Gallery Supply Air</td> <td></td> <td></td> </tr> <tr> <td>H</td> <td>Hydraulics</td> <td></td> <td></td> </tr> </tbody> </table>	BOH	Back of House	KE	Kitchen Exhaust Air	CC	Communication	LC	Lighting Controls	CE	Conservation Exhaust Air	LE	Loading Exhaust Air	COA	Common Outdoor Air	LRA	Lecture Return Air	COA	Common Outdoor Air	LSA	Lecture Supply Air	CSA	Common Air Return	LSA	Lecture Supply Air	CSA	Common Air Return	LSA	Lecture Supply Air	E	Electrical	OF	Off Form Concrete	F	Female Toilet	P	Pipework	FHD	Fire Hydrant	PR	Parents Room	FHS	Fire Hose Reel	RO	Rampwater Outlet	FS	Foyer Supply Air	S	Sprinklers	GSA	Gallery Supply Air	SW	Stairwell	GRC	Glass Reinforced Cement	WE	Working Exhaust Air	GSA	Gallery Supply Air			H	Hydraulics			<p>ARCHITECTS IN ASSOCIATION ARCHITECT MARSHALL PTY LTD 236 DARLINGHURST PLACE DARLINGHURST 1500 CONTACT: SAM MARSHALL PHONE: 02 9310 7555 FAX: 02 9310 4144 EMAIL: sam@marshall.net.au</p>	<p>PROJECT MANAGER ROOT PROJECTS AUSTRALIA CONTACT: KRISTIN WARK LEVEL 5, 27-31 MACQUARIE PLACE SYDNEY 2000 PHONE: 02 9251 8040 FAX: 02 9251 8144 EMAIL: kristin@rootprojects.com.au</p>	<p>CLIENT MUSEUM OF CONTEMPORARY ART CONTACT: EUAN UPSTON 140 GEORGE STREET THE ROCKS 2000 PHONE: 02 9245 2416 FAX: 02 9241 5644 EMAIL: euan.upston@mca.com.au</p>	<p>MUSEUM OF CONTEMPORARY ART REDEVELOPMENT 140 GEORGE STREET CIRCULAR QUAY DO NOT SCALE DRAWINGS, USE FIGURED DIMENSIONS ONLY. DIMENSIONS ARE TO FINISHED SURFACES UNLESS OTHERWISE NOTED. IF IN DOUBT PLEASE ASK.</p>	<p>LEVELS 8 & 9 FLOOR PLAN PROPOSED SCALE 1:500 @ A3 DRAWING No. PA19 C</p>
ISSUE	DATE	DETAILS	
C	02.12.08	FINAL PROJECT APPLICATION	
BOH	Back of House	KE	Kitchen Exhaust Air	
CC	Communication	LC	Lighting Controls	
CE	Conservation Exhaust Air	LE	Loading Exhaust Air	
COA	Common Outdoor Air	LRA	Lecture Return Air	
COA	Common Outdoor Air	LSA	Lecture Supply Air	
CSA	Common Air Return	LSA	Lecture Supply Air	
CSA	Common Air Return	LSA	Lecture Supply Air	
E	Electrical	OF	Off Form Concrete	
F	Female Toilet	P	Pipework	
FHD	Fire Hydrant	PR	Parents Room	
FHS	Fire Hose Reel	RO	Rampwater Outlet	
FS	Foyer Supply Air	S	Sprinklers	
GSA	Gallery Supply Air	SW	Stairwell	
GRC	Glass Reinforced Cement	WE	Working Exhaust Air	
GSA	Gallery Supply Air	
H	Hydraulics	

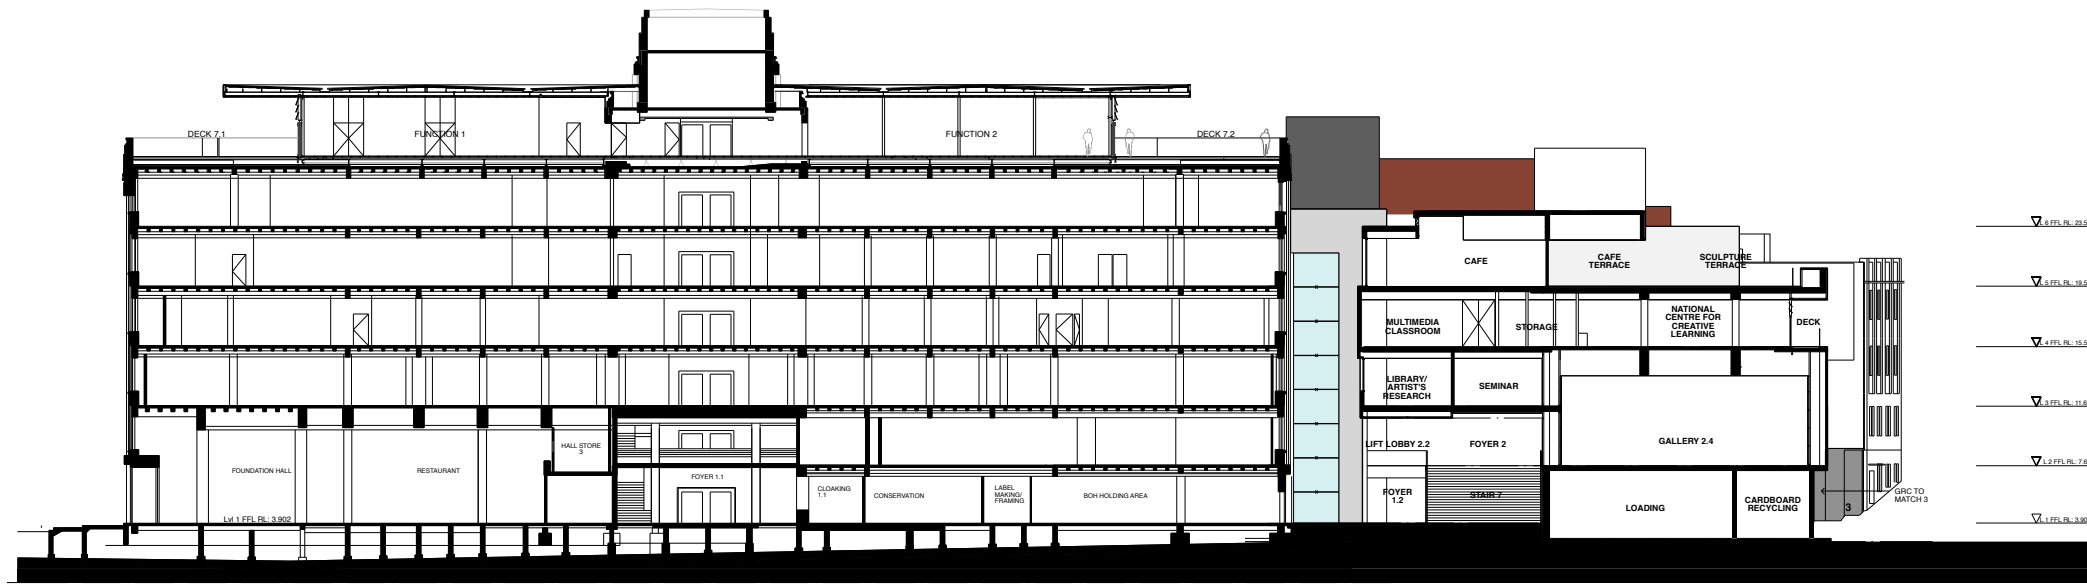


SECTION AA

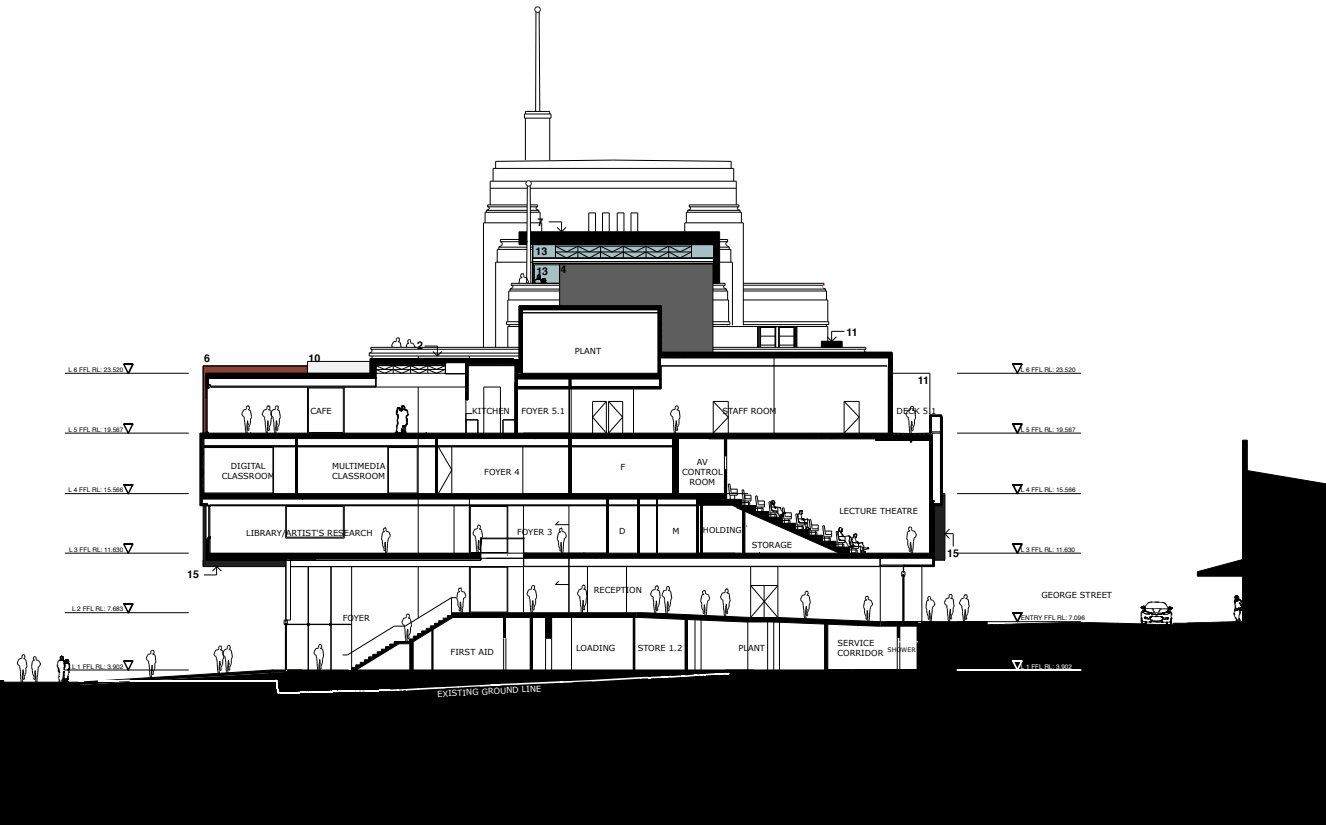

SECTION BB

AMENDMENTS		LEGEND		ARCHITECTS IN ASSOCIATION		PROJECT MANAGER		CLIENT		DRAWING DESCRIPTION	
ISSUE	DATE	DETAILS									
C	02.12.08	FINAL PROJECT APPLICATION	BOH Back of House CE Communication COA Common Outdoor Air CFA Common Air Return CFA Common Air Return D Disabled Toilet E Electrical F Female Toilet FHD Fire Hydrant FHS Fire Hose Reel FSA Foyer Supply Air GSA Gallery Supply Air GRC Glass Reinforced Cement GSA Gallery Supply Air H Hydraulics	KE Kitchen Exhaust Air LC Lighting Controls LE Loading Exhaust Air LRA Lecture Return Air LSA Lecture Supply Air M Male Toilet OFC Off Form Concrete P Pipework PR Parents Room RO Rainwater Outlet S Sprinklers SW Sewer WE Working Exhaust Air	ARCHITECTS IN ASSOCIATION ARCHITECT MARSHALL PTY LTD CONTACT: SAM MARSHALL PO BOX 780 DARLINGHURST 1300 PHONE: 02 9310 7355 FAX: 02 9310 4144 EMAIL: sam@marshall.net.au	NSW DEPARTMENT OF COMMERCE GOVERNMENT ARCHITECTS OFFICE CONTACT: WILLIAM PHELPS LEVEL 18, MCKELL BUILDING 234 RAFFSON PLACE SYDNEY 2000 PHONE: 02 9372 8469 FAX: 02 9372 8469 EMAIL: william.phelps@commerce.nsw.gov.au	ROOT PROJECTS AUSTRALIA CONTACT: KRISTIN WARK LEVEL 5, 27-31 MACQUARIE PLACE SYDNEY 2000 PHONE: 02 9251 8040 FAX: 02 9251 8144 EMAIL: kristin@rootprojects.com.au	MUSEUM OF CONTEMPORARY ART CONTACT: EUAN UPTON 140 GEORGE STREET THE ROCKS 2000 PHONE: 02 9242 2416 FAX: 02 9241 5644 EMAIL: euan.upton@mca.com.au	MUSEUM OF CONTEMPORARY ART REDEVELOPMENT 140 GEORGE STREET CIRCULAR QUAY DO NOT SCALE DRAWINGS, USE FIGURED DIMENSIONS ONLY. SHOW ALL DIMENSIONS ON SITE. DIMENSIONS ARE TO FINISHED SURFACES UNLESS OTHERWISE NOTED. IF IN DOUBT PLEASE ASK.	SECTION AA & BB PROPOSED SCALE 1:500 @ A3 DRAWING No. PA25	C

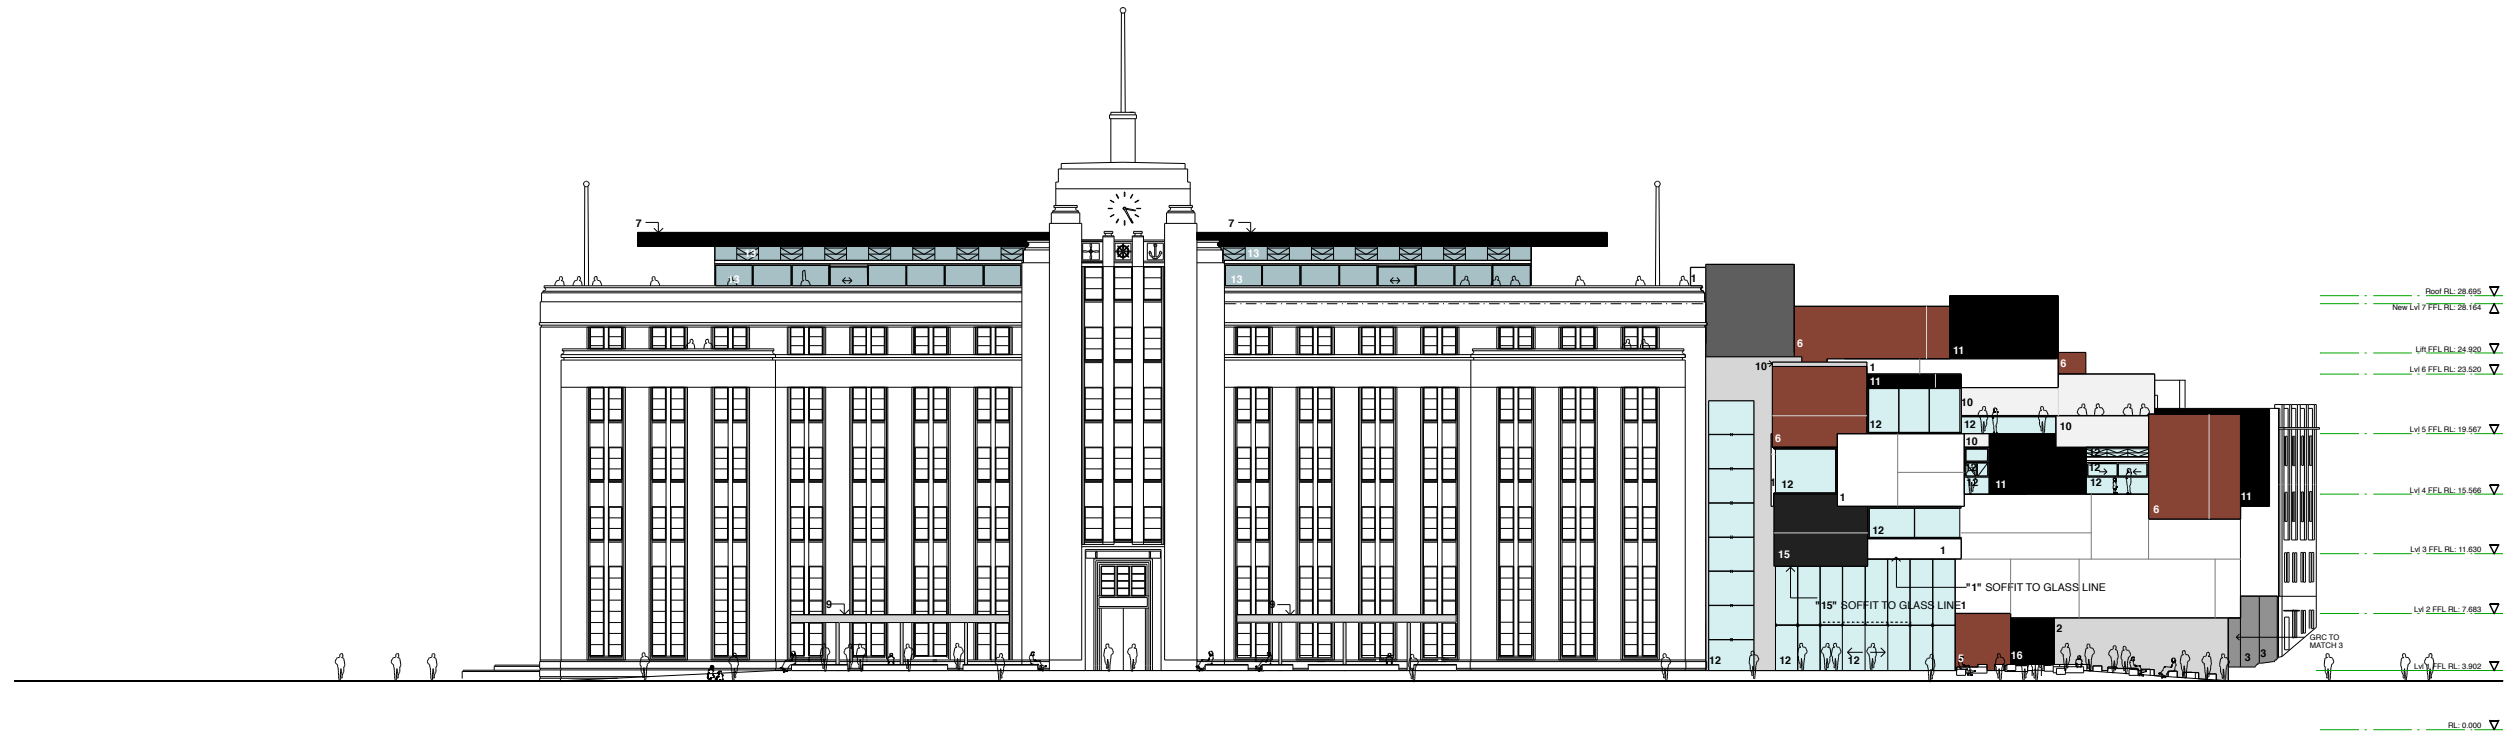


EAST ELEVATION

MATERIALS LEGEND

- 1 WHITE GLASS REINFORCED CONCRETE CLADDING
- 2 LIGHT GREY OFF FORM CONCRETE
- 3 MID GREY OFF FORM CONCRETE
- 4 DARK GREY OFF FORM CONCRETE
- 5 OFF FORM CONCRETE FOR POSSIBLE FUTURE SIGNAGE
- 6 BROWN GLASS REINFORCED CONCRETE CLADDING
- 7 BLACK COLORBOND
- 9 CLEAR ANODISED ALUMINIUM
- 10 GREY GLASS REINFORCED CONCRETE CLADDING
- 11 BLACK GLASS REINFORCED CONCRETE CLADDING
- 12 CLEAR GLASS
- 13 TINTED PERFORMANCE GLASS
- 14 ZINCALUME
- 15 GRC FOR POSSIBLE FUTURE SIGNAGE
- 16 BLACK OFF-FORM REINFORCED CONCRETE

NOTE: GLASS REINFORCED CONCRETE CLADDING JOINTS ARE INDICATIVE ONLY. FINAL LOCATIONS TO BE DETERMINED WITH THE MANUFACTURER.

<p>AMENDMENTS</p> <table border="1" style="width: 100%; border-collapse: collapse;"> <tr> <th>ISSUE</th> <th>DATE</th> <th>DETAILS</th> </tr> <tr> <td>C</td> <td>02.12.08</td> <td>FINAL PROJECT APPLICATION</td> </tr> </table>	ISSUE	DATE	DETAILS	C	02.12.08	FINAL PROJECT APPLICATION	<p>LEGEND</p> <table border="0" style="width: 100%;"> <tr> <td style="width: 33%;"> <p>BOH Back of House C Communication CE Conservation Exhaust Air COA Common Outdoor Air COA Common Outdoor Air CFA Common Air Return D Disabled Toilet E Electrical F Female Toilet FHD Fire Hydrant FHS Fire Hose Reel FSA Foyer Supply Air GSA Gallery Supply Air GRC Glass Reinforced Concrete GSA Gallery Supply Air H Hydraulics</p> </td> <td style="width: 33%;"> <p>KE Kitchen Exhaust Air LC Lighting Controls LE Loading Exhaust Air LRA Lecture Return Air LSA Lecture Supply Air M Male Toilet OFC Off Form Concrete P Pipework PR Parents Room RO Rainwater Outlet S Sprinklers SW Sewer WE Workshop Exhaust Air</p> </td> </tr> </table>	<p>BOH Back of House C Communication CE Conservation Exhaust Air COA Common Outdoor Air COA Common Outdoor Air CFA Common Air Return D Disabled Toilet E Electrical F Female Toilet FHD Fire Hydrant FHS Fire Hose Reel FSA Foyer Supply Air GSA Gallery Supply Air GRC Glass Reinforced Concrete GSA Gallery Supply Air H Hydraulics</p>	<p>KE Kitchen Exhaust Air LC Lighting Controls LE Loading Exhaust Air LRA Lecture Return Air LSA Lecture Supply Air M Male Toilet OFC Off Form Concrete P Pipework PR Parents Room RO Rainwater Outlet S Sprinklers SW Sewer WE Workshop Exhaust Air</p>	<p>ARCHITECTS IN ASSOCIATION</p> <p>ARCHITECT MARSHALL PTY LTD CONTACT: SAM MARSHALL</p> <p>PO BOX 780 DARLINGHURST 1300</p> <p>PHONE: 02 9310 7355 FAX: 02 9310 4144 EMAIL: sam@marshall.net.au</p>	<p>NSW DEPARTMENT OF COMMERCE GOVERNMENT ARCHITECTS OFFICE AUSTRALIA CONTACT: WILLIAM PHELPS</p> <p>LEVEL 18, MARSHALL BUILDING 234 RAFFLES PLACE SYDNEY 2000</p> <p>PHONE: 02 9372 8469 FAX: 02 9372 8469 EMAIL: william.phelps@commerce.nsw.gov.au</p>	<p>PROJECT MANAGER</p> <p>ROOT PROJECTS AUSTRALIA CONTACT: KRISTIN WARK</p> <p>LEVEL 5, 27-31 MACQUARIE PLACE SYDNEY 2000</p> <p>PHONE: 02 9251 8040 FAX: 02 9251 8144 EMAIL: kristin@rootprojects.com.au</p>	<p>CLIENT</p> <p>MUSEUM OF CONTEMPORARY ART CONTACT: EUAN UPTON</p> <p>140 GEORGE STREET THE ROCKS 2000</p> <p>PHONE: 02 9245 2416 FAX: 02 9241 5644 EMAIL: euan.upton@mca.com.au</p>	<p>PROJECT</p> <p>MUSEUM OF CONTEMPORARY ART REDEVELOPMENT</p> <p>140 GEORGE STREET CIRCULAR QUAY</p> <p>DO NOT SCALE DRAWINGS. USE FIGURED DIMENSIONS ONLY. DIMENSIONS ARE TO FINISHED SURFACES UNLESS OTHERWISE NOTED. IF IN DOUBT PLEASE ASK.</p>	<p>DRAWING DESCRIPTION</p> <p>EAST ELEVATION PROPOSED</p> <p>SCALE 1:500 @ A3</p> <p>DRAWING No: PA27 C</p>
ISSUE	DATE	DETAILS													
C	02.12.08	FINAL PROJECT APPLICATION													
<p>BOH Back of House C Communication CE Conservation Exhaust Air COA Common Outdoor Air COA Common Outdoor Air CFA Common Air Return D Disabled Toilet E Electrical F Female Toilet FHD Fire Hydrant FHS Fire Hose Reel FSA Foyer Supply Air GSA Gallery Supply Air GRC Glass Reinforced Concrete GSA Gallery Supply Air H Hydraulics</p>	<p>KE Kitchen Exhaust Air LC Lighting Controls LE Loading Exhaust Air LRA Lecture Return Air LSA Lecture Supply Air M Male Toilet OFC Off Form Concrete P Pipework PR Parents Room RO Rainwater Outlet S Sprinklers SW Sewer WE Workshop Exhaust Air</p>														

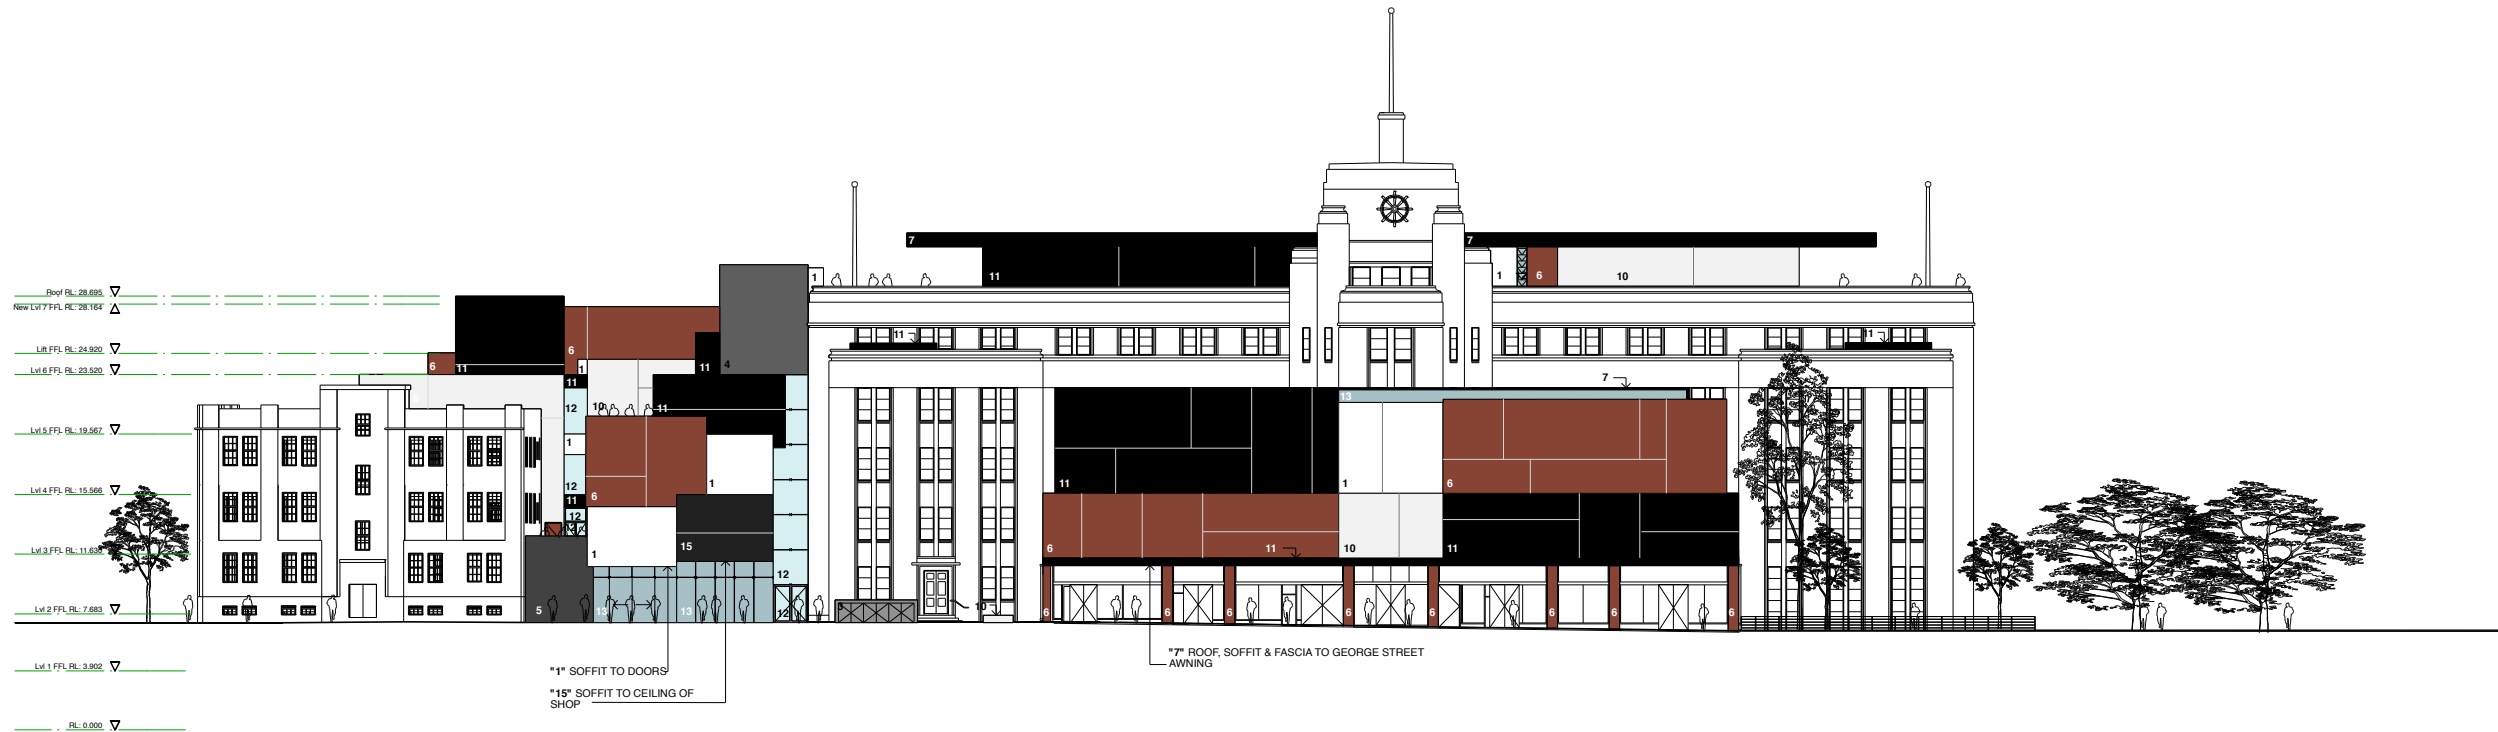


WEST ELEVATION

MATERIALS LEGEND

- 1 WHITE GLASS REINFORCED CONCRETE CLADDING
- 2 LIGHT GREY OFF FORM CONCRETE
- 3 MID GREY OFF FORM CONCRETE
- 4 DARK GREY OFF FORM CONCRETE
- 5 OFF FORM CONCRETE FOR POSSIBLE FUTURE SIGNAGE
- 6 BROWN GLASS REINFORCED CONCRETE CLADDING
- 7 BLACK COLORBOND
- 9 CLEAR ANODISED ALUMINIUM
- 10 GREY GLASS REINFORCED CONCRETE CLADDING
- 11 BLACK GLASS REINFORCED CONCRETE CLADDING
- 12 CLEAR GLASS
- 13 TINTED PERFORMANCE GLASS
- 14 ZINCALUME
- 15 GRC FOR POSSIBLE FUTURE SIGNAGE
- 16 BLACK OFF-FORM REINFORCED CONCRETE

NOTE: GLASS REINFORCED CONCRETE CLADDING JOINTS ARE INDICATIVE ONLY. FINAL LOCATIONS TO BE DETERMINED WITH THE MANUFACTURER.

AMENDMENTS	LEGEND	KEY	ARCHITECT IN ASSOCIATION	PROJECT MANAGER	CLIENT	PROJECT	DRAWING DESCRIPTION
ISSUE: 02.12.08 DETAILS: FINAL PROJECT APPLICATION	BOH Back of House C Communication CE Conservation Exhaust Air COA Common Outdoor Air CDA Common Air Return DT Disabled Toilet E Electrical F Fireworks FHD Fire Hydrant FHS Fire Hose Reel FSA Foyer Supply Air GSA Glass Reinforced Concrete GSA Galvanneal Supply Air H Hydraulics	KE Kitchen Exhaust Air LC Lighting Controls LE Loading Exhaust Air LRA Lecture Return Air LSA Lecture Supply Air M Male Toilet OFC Off Form Concrete P Pipework PR Parents Room RDO Rainwater Outlet S Sprinklers SW Toilets Exhaust Air WE Workshop Exhaust Air	ARCHITECT IN ASSOCIATION ARCHITECT MARSHALL PTY LTD CONTACT: SAM MARSHALL PO BOX 790 DARLINGHURST 1300 PHONE: 02 9310 7555 FAX: 02 9310 4144 EMAIL: sam@marshall.net.au	PROJECT MANAGER ROOT PROJECTS CONTACT: KRISTIN WARK LEVEL 5, 27-31 MACQUARIE PLACE SYDNEY 2000 PHONE: 02 9251 8040 FAX: 02 9251 8144 EMAIL: kristin@rootprojects.com.au	CLIENT MUSEUM OF CONTEMPORARY ART CONTACT: EUAN UPTON 140 GEORGE STREET THE ROCKS 2000 PHONE: 02 9245 2416 FAX: 02 9241 3644 EMAIL: euan.upton@mca.com.au	MUSEUM OF CONTEMPORARY ART REDEVELOPMENT 140 GEORGE STREET CIRCULAR QUAY DO NOT SCALE DRAWINGS, USE FIGURED DIMENSIONS ONLY. DIMENSIONS ARE TO FINISHED SURFACES UNLESS OTHERWISE NOTED. IF IN DOUBT, PLEASE ASK.	WEST ELEVATION PROPOSED SCALE: 1:500 @ A3 DRAWING No: PA28 C

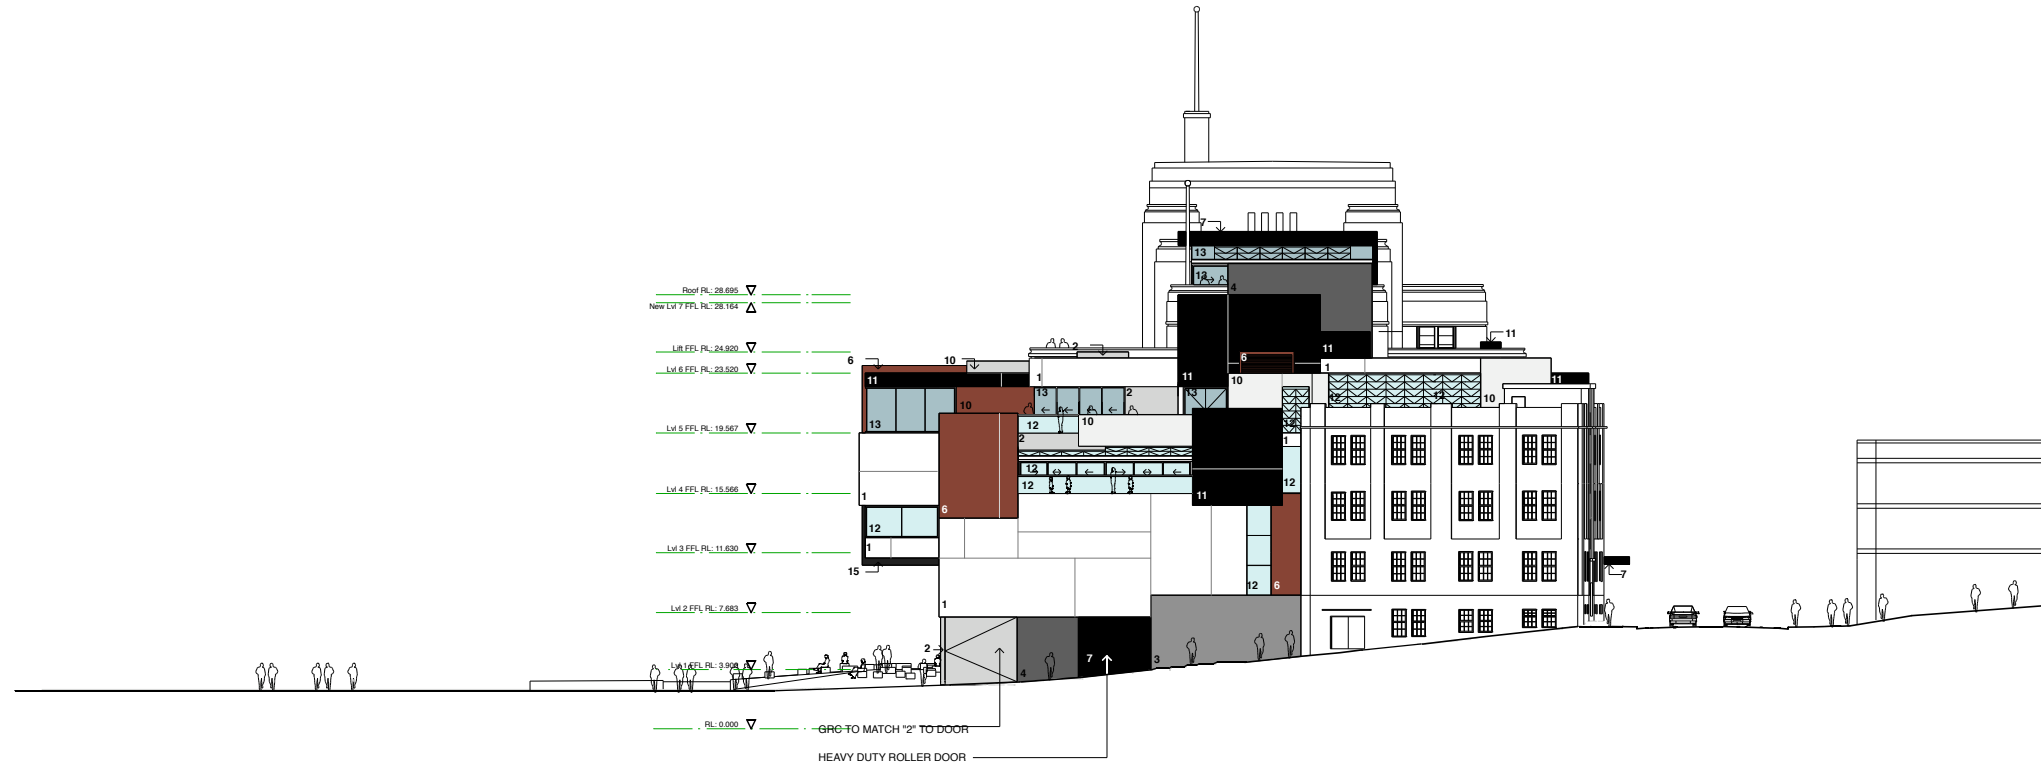

NORTH ELEVATION

MATERIALS LEGEND

- 1 WHITE GLASS REINFORCED CONCRETE CLADDING
- 2 LIGHT GREY OFF FORM CONCRETE
- 3 MID GREY OFF FORM CONCRETE
- 4 DARK GREY OFF FORM CONCRETE
- 5 OFF FORM CONCRETE FOR POSSIBLE FUTURE SIGNAGE
- 6 BROWN GLASS REINFORCED CONCRETE CLADDING
- 7 BLACK COLORBOND
- 8 CLEAR ANODISED ALUMINIUM
- 9 GREY GLASS REINFORCED CONCRETE CLADDING
- 10 BLACK GLASS REINFORCED CONCRETE CLADDING
- 11 CLEAR GLASS
- 12 TINTED PERFORMANCE GLASS
- 13 ZINCALUME
- 14 GRG FOR POSSIBLE FUTURE SIGNAGE
- 15 BLACK OFF-FORM REINFORCED CONCRETE

NOTE: GLASS REINFORCED CONCRETE CLADDING JOINTS ARE INDICATIVE ONLY. FINAL LOCATIONS TO BE DETERMINED WITH THE MANUFACTURER.

AMENDMENTS	LEGEND	ARCHITECTS IN ASSOCIATION	PROJECT MANAGER	CLIENT	PROJECT	DRAWING DESCRIPTION	
ISSUE DATE DETAILS C 02.12.08 FINAL PROJECT APPLICATION	BOH Back of House CE Communication COA Common Outdoor Air CDA Common Air Return DT Disabled Toilet E Electrical F Female Toilet FHD Fire Hydrant FHS Fire Hose Reel FS Foyer Supply Air GSA Gallery Supply Air GRC Glass Reinforced Cement QSA Gallery Supply Air H Hydraulics KE Kitchen Exhaust Air LC Lighting Controls LE Loading Exhaust Air LRA Lecture Return Air LSA Lecture Supply Air M Male Toilet OFC Off Form Concrete P Pipework PR Parents Room RO Rainwater Outlet S Sprinklers SW Staircase WE Workshop Exhaust Air	ARCHITECT MARSHALL PTY LTD CONTACT: SAM MARSHALL PO BOX 780 DARLINGHURST 1300 PHONE: 02 9310 7555 FAX: 02 9310 4144 EMAIL: sam@marshall.net.au	NSW DEPARTMENT OF COMMERCE GOVERNMENT ARCHITECTS OFFICE AUSTRALIA CONTACT: WILLIAM PHELPS LEVEL 18, MCKELL BUILDING 234 RAUWON PLACE SYDNEY 2000 PHONE: 02 9372 8469 FAX: william.phelps@commerce.nsw.gov.au	ROOT PROJECTS CONTACT: KRISTIN WARK LEVEL 5, 27-31 MACQUARIE PLACE SYDNEY 2000 PHONE: 02 9251 8040 FAX: 02 925 8144 EMAIL: kristin@rootprojects.com.au	MUSEUM OF CONTEMPORARY ART CONTACT: EVAN UPSTON 140 GEORGE STREET THE ROCKS 2000 PHONE: 02 9245 2416 FAX: 02 9241 5644 EMAIL: evan.upston@mca.com.au	MUSEUM OF CONTEMPORARY ART REDEVELOPMENT 140 GEORGE STREET CIRCULAR QUAY DO NOT SCALE DRAWINGS. USE FIGURED DIMENSIONS ONLY. DIMENSIONS ARE TO FINISHED SURFACES UNLESS OTHERWISE NOTED. DIMENSIONS ARE TO FINISHED SURFACES UNLESS OTHERWISE NOTED. IF IN DOUBT PLEASE ASK.	NORTH ELEVATION PROPOSED SCALE 1:500 @ A3 DRAWING No: PA29 C

