



AMENDMENTS	LEGEND	ARCHITECTS IN ASSOCIATION	PROJECT MANAGER	CLIENT	PROJECT	DRAWING DESCRIPTION	
C 2.12.8 FINAL PROJECT APPLICATION D 27.3.9 REVISED PROJECT APPLICATION E 2.4.9 REVISED PROJECT APPLICATION	<table border="0"> <tr> <td>AL ALUMINUM</td> <td>CPT CARPET</td> <td>FPPF FINISHED WHITE PLASTIC LAMINATE</td> <td>PL PLASTERBOARD</td> <td>V VEED</td> </tr> <tr> <td>AS ASBESTOS SHELF</td> <td>G GYPSUM BOARD</td> <td>GL GLASS</td> <td>PL PLASTERBOARD</td> <td>V VEED</td> </tr> <tr> <td>B BATH</td> <td>CT CERAMIC TILES</td> <td>GA GALVANIZED</td> <td>PL PLASTERBOARD</td> <td>V VEED</td> </tr> <tr> <td>BB BRICK BENCHWORK</td> <td>CT CERAMIC TILES</td> <td>GA GALVANIZED</td> <td>PL PLASTERBOARD</td> <td>V VEED</td> </tr> <tr> <td>BP BRICK PAVING</td> <td>CT CERAMIC TILES</td> <td>GA GALVANIZED</td> <td>PL PLASTERBOARD</td> <td>V VEED</td> </tr> <tr> <td>BT BATH</td> <td>CT CERAMIC TILES</td> <td>GA GALVANIZED</td> <td>PL PLASTERBOARD</td> <td>V VEED</td> </tr> <tr> <td>BR BRICKWORK</td> <td>CT CERAMIC TILES</td> <td>GA GALVANIZED</td> <td>PL PLASTERBOARD</td> <td>V VEED</td> </tr> <tr> <td>C CORNER</td> <td>CT CERAMIC TILES</td> <td>GA GALVANIZED</td> <td>PL PLASTERBOARD</td> <td>V VEED</td> </tr> <tr> <td>CC COMPRESSED FIBRE CEMENT</td> <td>CT CERAMIC TILES</td> <td>GA GALVANIZED</td> <td>PL PLASTERBOARD</td> <td>V VEED</td> </tr> <tr> <td>CD CEMENT</td> <td>CT CERAMIC TILES</td> <td>GA GALVANIZED</td> <td>PL PLASTERBOARD</td> <td>V VEED</td> </tr> <tr> <td>CE CENTRE TO CENTRE</td> <td>CT CERAMIC TILES</td> <td>GA GALVANIZED</td> <td>PL PLASTERBOARD</td> <td>V VEED</td> </tr> <tr> <td>CF TILES</td> <td>GA GALVANIZED</td> <td>PL PLASTERBOARD</td> <td>V VEED</td> </tr> </table>	AL ALUMINUM	CPT CARPET	FPPF FINISHED WHITE PLASTIC LAMINATE	PL PLASTERBOARD	V VEED	AS ASBESTOS SHELF	G GYPSUM BOARD	GL GLASS	PL PLASTERBOARD	V VEED	B BATH	CT CERAMIC TILES	GA GALVANIZED	PL PLASTERBOARD	V VEED	BB BRICK BENCHWORK	CT CERAMIC TILES	GA GALVANIZED	PL PLASTERBOARD	V VEED	BP BRICK PAVING	CT CERAMIC TILES	GA GALVANIZED	PL PLASTERBOARD	V VEED	BT BATH	CT CERAMIC TILES	GA GALVANIZED	PL PLASTERBOARD	V VEED	BR BRICKWORK	CT CERAMIC TILES	GA GALVANIZED	PL PLASTERBOARD	V VEED	C CORNER	CT CERAMIC TILES	GA GALVANIZED	PL PLASTERBOARD	V VEED	CC COMPRESSED FIBRE CEMENT	CT CERAMIC TILES	GA GALVANIZED	PL PLASTERBOARD	V VEED	CD CEMENT	CT CERAMIC TILES	GA GALVANIZED	PL PLASTERBOARD	V VEED	CE CENTRE TO CENTRE	CT CERAMIC TILES	GA GALVANIZED	PL PLASTERBOARD	V VEED	CF CORRUGATED METAL CLADDING	CT CERAMIC TILES	GA GALVANIZED	PL PLASTERBOARD	V VEED	CG COLOURING METAL SLICK	CT CERAMIC TILES	GA GALVANIZED	PL PLASTERBOARD	V VEED	CH CHAIR	CT CERAMIC TILES	GA GALVANIZED	PL PLASTERBOARD	V VEED	CI CONCRETE	CT CERAMIC TILES	GA GALVANIZED	PL PLASTERBOARD	V VEED	CL CLADDING	CT CERAMIC TILES	GA GALVANIZED	PL PLASTERBOARD	V VEED	CM CONCRETE MASONRY	CT CERAMIC TILES	GA GALVANIZED	PL PLASTERBOARD	V VEED	CP CONCRETE PAVING	CT CERAMIC TILES	GA GALVANIZED	PL PLASTERBOARD	V VEED	ARCHITECT MARSHALL PTY LTD CONTACT: SAM MARSHALL NSW ARB NO. 4644 PO BOX 780 DARLINGHURST NSW 1500 PH: 02 9310 7955 FAX: 02 9310 4144 EMAIL: sam@marshall.net.au NSW DEPARTMENT OF COMMERCE GOVERNMENT ARCHITECTS OFFICE PETER MOULD NSW GOVERNMENT ARCHITECT NSW ARB NO. 3301 CONTACT: WILLIAM PHELPS LEVEL 18, MICKELL BUILDING, 3-24 RAWSON PLACE, SYDNEY NSW 2000 PH: 02 9372 8469 FAX: 02 9372 8487 EMAIL: william.phelps@commerce.nsw.gov.au	ROOT PROJECTS AUSTRALIA CONTACT: KRISTIN WARK LEVEL 5, 27-31 MACQUARIE PLACE SYDNEY 2000 PHONE: 02 9251 8040 FAX: 02 9251 8144 EMAIL: kristin@rootprojects.com.au	MUSEUM OF CONTEMPORARY ART CONTACT: EUAN UPSTON 140 GEORGE STREET THE ROCKS 2000 PHONE: 02 9245 2416 FAX: 02 9241 5844 EMAIL: euan.upston@mca.com.au	MUSEUM OF CONTEMPORARY ART REDEVELOPMENT 140 GEORGE STREET CIRCULAR QUAY DO NOT SCALE DRAWINGS, USE FIGURED DIMENSIONS ONLY. VERIFY ALL DIMENSIONS ON SITE. DIMENSIONS ARE TO FINISHED SURFACES UNLESS OTHERWISE NOTED. IF IN DOUBT, PLEASE ASK.	LEVEL 1 FLOOR PLAN PROPOSED SCALE: 1:500 @ A3 DRAWING NUMBER: PA12 ISSUE: E
AL ALUMINUM	CPT CARPET	FPPF FINISHED WHITE PLASTIC LAMINATE	PL PLASTERBOARD	V VEED	
AS ASBESTOS SHELF	G GYPSUM BOARD	GL GLASS	PL PLASTERBOARD	V VEED	
B BATH	CT CERAMIC TILES	GA GALVANIZED	PL PLASTERBOARD	V VEED	
BB BRICK BENCHWORK	CT CERAMIC TILES	GA GALVANIZED	PL PLASTERBOARD	V VEED	
BP BRICK PAVING	CT CERAMIC TILES	GA GALVANIZED	PL PLASTERBOARD	V VEED	
BT BATH	CT CERAMIC TILES	GA GALVANIZED	PL PLASTERBOARD	V VEED	
BR BRICKWORK	CT CERAMIC TILES	GA GALVANIZED	PL PLASTERBOARD	V VEED	
C CORNER	CT CERAMIC TILES	GA GALVANIZED	PL PLASTERBOARD	V VEED	
CC COMPRESSED FIBRE CEMENT	CT CERAMIC TILES	GA GALVANIZED	PL PLASTERBOARD	V VEED	
CD CEMENT	CT CERAMIC TILES	GA GALVANIZED	PL PLASTERBOARD	V VEED	
CE CENTRE TO CENTRE	CT CERAMIC TILES	GA GALVANIZED	PL PLASTERBOARD	V VEED	
CF CORRUGATED METAL CLADDING	CT CERAMIC TILES	GA GALVANIZED	PL PLASTERBOARD	V VEED	
CG COLOURING METAL SLICK	CT CERAMIC TILES	GA GALVANIZED	PL PLASTERBOARD	V VEED	
CH CHAIR	CT CERAMIC TILES	GA GALVANIZED	PL PLASTERBOARD	V VEED	
CI CONCRETE	CT CERAMIC TILES	GA GALVANIZED	PL PLASTERBOARD	V VEED	
CL CLADDING	CT CERAMIC TILES	GA GALVANIZED	PL PLASTERBOARD	V VEED	
CM CONCRETE MASONRY	CT CERAMIC TILES	GA GALVANIZED	PL PLASTERBOARD	V VEED	
CP CONCRETE PAVING	CT CERAMIC TILES	GA GALVANIZED	PL PLASTERBOARD	V VEED	

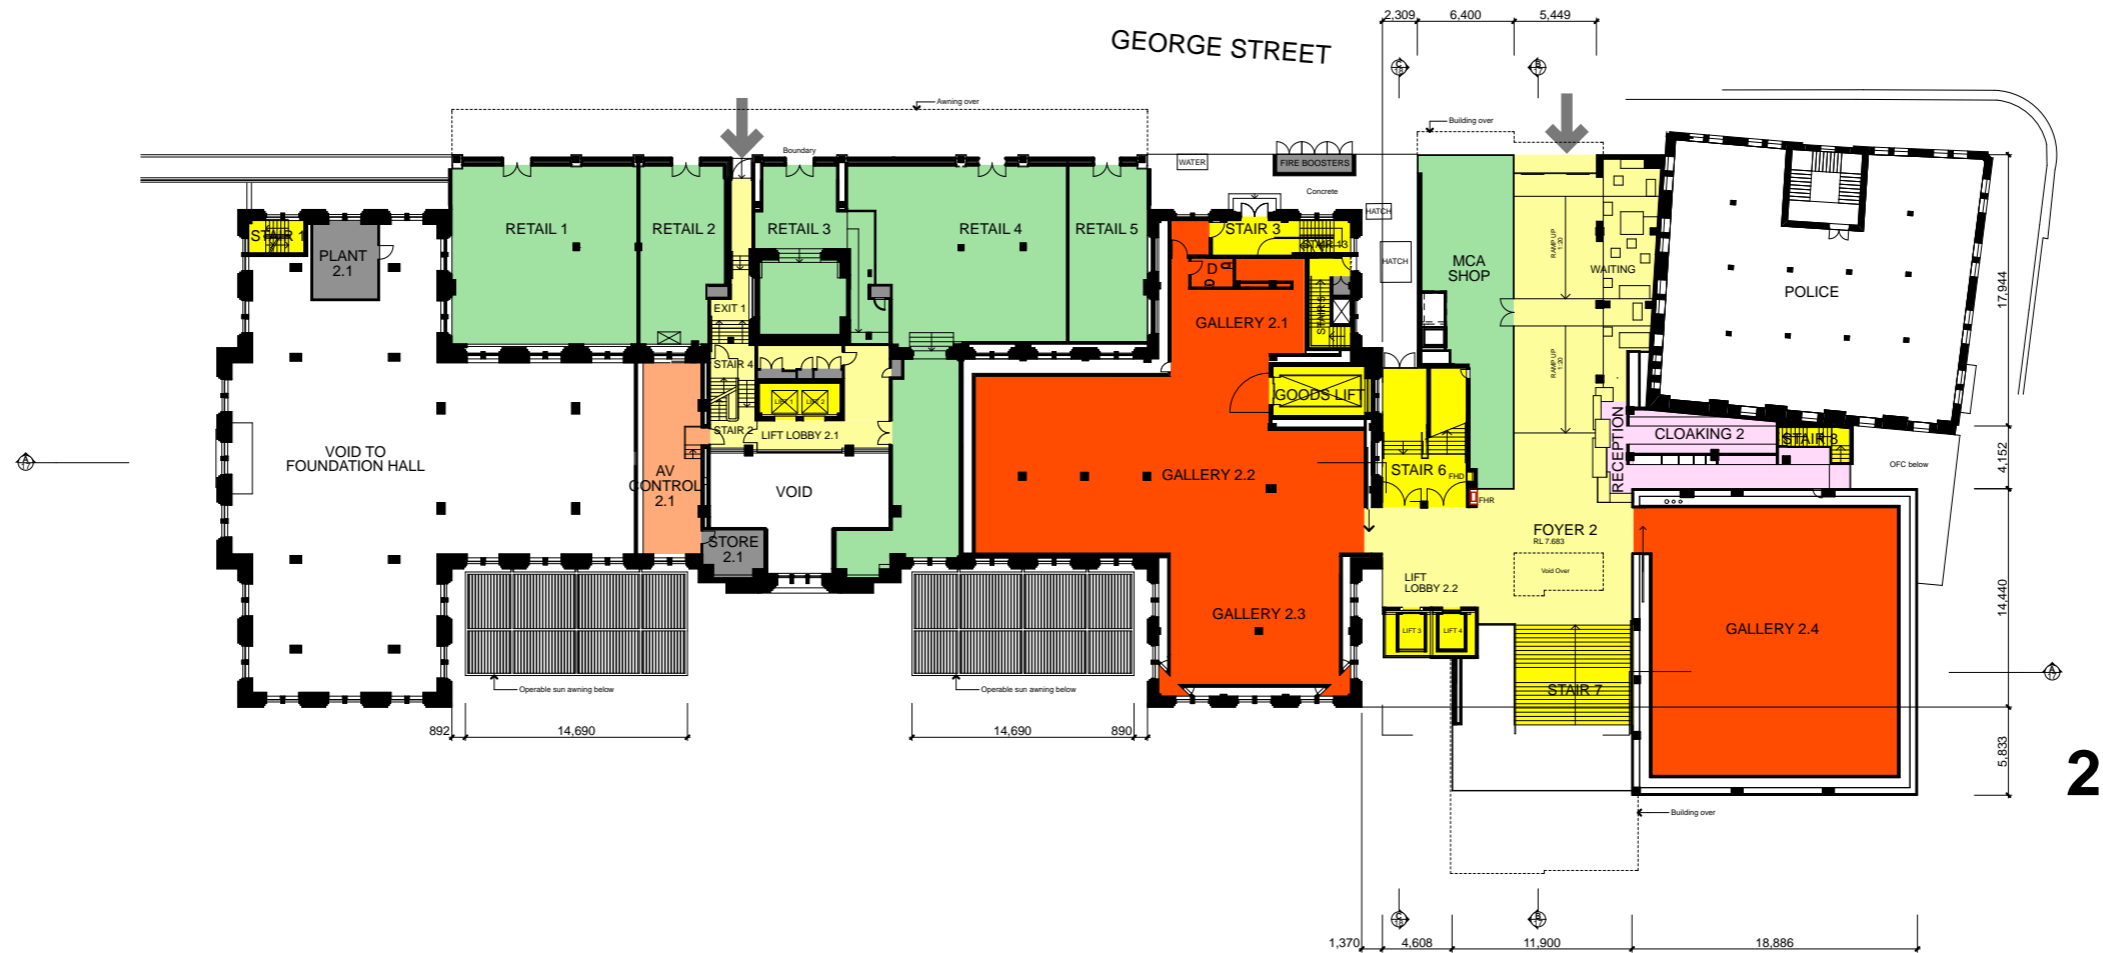


AMENDMENTS	LEGEND	ARCHITECTS IN ASSOCIATION	PROJECT MANAGER	CLIENT	PROJECT	DRAWING DESCRIPTION	
C 2.12.8 FINAL PROJECT APPLICATION D 27.3.9 REVISED PROJECT APPLICATION E 2.4.9 REVISED PROJECT APPLICATION	<table border="0"> <tr> <td>AL ALUMINIUM</td> <td>CPT CARPET</td> <td>FPPL FINISHED PLASTER</td> <td>PL PLASTERBOARD</td> <td>V VEIL</td> </tr> <tr> <td>AS ASBESTOS SHEET</td> <td>CS CONCRETE SLAB</td> <td>GL GLASS</td> <td>PL PLASTIC LAMINATE FRESH ON FIN</td> <td>VB VILLAGE BOARD</td> </tr> <tr> <td>B BATH</td> <td>CT CERAMIC TILES</td> <td>GA GALVANISED</td> <td>PU WHITE POLYURETHANE FINISH ON MFP</td> <td>SS STAINLESS STEEL</td> </tr> <tr> <td>BR BRICK BRICKWORK</td> <td>CTB CONCRETE TILES</td> <td>GR GRANITE</td> <td>CC GENERAL PURPOSE CONCRETE</td> <td>ST STEEL</td> </tr> <tr> <td>BP BRICK PAVEMENT</td> <td>CTD CONCRETE TILES DRAIN</td> <td>SH SHIMMER</td> <td>AW ALUMINIUM WINDOW</td> <td>TR TRIMMER</td> </tr> <tr> <td>BT BATH</td> <td>DF DOUBLE FLOOR</td> <td>HS HARDWOOD</td> <td>AW ALUMINIUM WINDOW</td> <td>VGS VERIFY ON SITE</td> </tr> <tr> <td>BR BRICKWORK</td> <td>DF DOUBLE FLOOR</td> <td>HS HARDWOOD</td> <td>AW ALUMINIUM WINDOW</td> <td>WV WATER VALVE</td> </tr> <tr> <td>C CORNER</td> <td>DF DOUBLE FLOOR</td> <td>HS HARDWOOD</td> <td>AW ALUMINIUM WINDOW</td> <td>WB WHITE MELAMINE CORE BOARD</td> </tr> <tr> <td>CC COMPRESSED FIBRE CEMENT</td> <td>DF DOUBLE FLOOR</td> <td>HS HARDWOOD</td> <td>AW ALUMINIUM WINDOW</td> <td>WC WATER CLOSET</td> </tr> <tr> <td>CD CEMENT</td> <td>DF DOUBLE FLOOR</td> <td>HS HARDWOOD</td> <td>AW ALUMINIUM WINDOW</td> <td>WB WHITE MELAMINE CORE BOARD</td> </tr> <tr> <td>CE CENTRE TO CENTRE</td> <td>DF DOUBLE FLOOR</td> <td>HS HARDWOOD</td> <td>AW ALUMINIUM WINDOW</td> <td>WC WATER CLOSET</td> </tr> <tr> <td>CF COMPRESSED FIBRE CEMENT</td> <td>DF DOUBLE FLOOR</td> <td>HS HARDWOOD</td> <td>AW ALUMINIUM WINDOW</td> <td>WB WHITE MELAMINE CORE BOARD</td> </tr> <tr> <td>CG CEMENT</td> <td>DF DOUBLE FLOOR</td> <td>HS HARDWOOD</td> <td>AW ALUMINIUM WINDOW</td> <td>WC WATER CLOSET</td> </tr> <tr> <td>CH CHIMNEY</td> <td>DF DOUBLE FLOOR</td> <td>HS HARDWOOD</td> <td>AW ALUMINIUM WINDOW</td> <td>WB WHITE MELAMINE CORE BOARD</td> </tr> <tr> <td>CI CONCRETE</td> <td>DF DOUBLE FLOOR</td> <td>HS HARDWOOD</td> <td>AW ALUMINIUM WINDOW</td> <td>WC WATER CLOSET</td> </tr> <tr> <td>CL CENTRE LINE</td> <td>DF DOUBLE FLOOR</td> <td>HS HARDWOOD</td> <td>AW ALUMINIUM WINDOW</td> <td>WB WHITE MELAMINE CORE BOARD</td> </tr> <tr> <td>CM CORRUGATED METAL CLADDING</td> <td>DF DOUBLE FLOOR</td> <td>HS HARDWOOD</td> <td>AW ALUMINIUM WINDOW</td> <td>WC WATER CLOSET</td> </tr> <tr> <td>CO COLOURING METAL SHEET</td> <td>DF DOUBLE FLOOR</td> <td>HS HARDWOOD</td> <td>AW ALUMINIUM WINDOW</td> <td>WB WHITE MELAMINE CORE BOARD</td> </tr> <tr> <td>CP CONCRETE PAVEMENT</td> <td>DF DOUBLE FLOOR</td> <td>HS HARDWOOD</td> <td>AW ALUMINIUM WINDOW</td> <td>WC WATER CLOSET</td> </tr> </table>	AL ALUMINIUM	CPT CARPET	FPPL FINISHED PLASTER	PL PLASTERBOARD	V VEIL	AS ASBESTOS SHEET	CS CONCRETE SLAB	GL GLASS	PL PLASTIC LAMINATE FRESH ON FIN	VB VILLAGE BOARD	B BATH	CT CERAMIC TILES	GA GALVANISED	PU WHITE POLYURETHANE FINISH ON MFP	SS STAINLESS STEEL	BR BRICK BRICKWORK	CTB CONCRETE TILES	GR GRANITE	CC GENERAL PURPOSE CONCRETE	ST STEEL	BP BRICK PAVEMENT	CTD CONCRETE TILES DRAIN	SH SHIMMER	AW ALUMINIUM WINDOW	TR TRIMMER	BT BATH	DF DOUBLE FLOOR	HS HARDWOOD	AW ALUMINIUM WINDOW	VGS VERIFY ON SITE	BR BRICKWORK	DF DOUBLE FLOOR	HS HARDWOOD	AW ALUMINIUM WINDOW	WV WATER VALVE	C CORNER	DF DOUBLE FLOOR	HS HARDWOOD	AW ALUMINIUM WINDOW	WB WHITE MELAMINE CORE BOARD	CC COMPRESSED FIBRE CEMENT	DF DOUBLE FLOOR	HS HARDWOOD	AW ALUMINIUM WINDOW	WC WATER CLOSET	CD CEMENT	DF DOUBLE FLOOR	HS HARDWOOD	AW ALUMINIUM WINDOW	WB WHITE MELAMINE CORE BOARD	CE CENTRE TO CENTRE	DF DOUBLE FLOOR	HS HARDWOOD	AW ALUMINIUM WINDOW	WC WATER CLOSET	CF COMPRESSED FIBRE CEMENT	DF DOUBLE FLOOR	HS HARDWOOD	AW ALUMINIUM WINDOW	WB WHITE MELAMINE CORE BOARD	CG CEMENT	DF DOUBLE FLOOR	HS HARDWOOD	AW ALUMINIUM WINDOW	WC WATER CLOSET	CH CHIMNEY	DF DOUBLE FLOOR	HS HARDWOOD	AW ALUMINIUM WINDOW	WB WHITE MELAMINE CORE BOARD	CI CONCRETE	DF DOUBLE FLOOR	HS HARDWOOD	AW ALUMINIUM WINDOW	WC WATER CLOSET	CL CENTRE LINE	DF DOUBLE FLOOR	HS HARDWOOD	AW ALUMINIUM WINDOW	WB WHITE MELAMINE CORE BOARD	CM CORRUGATED METAL CLADDING	DF DOUBLE FLOOR	HS HARDWOOD	AW ALUMINIUM WINDOW	WC WATER CLOSET	CO COLOURING METAL SHEET	DF DOUBLE FLOOR	HS HARDWOOD	AW ALUMINIUM WINDOW	WB WHITE MELAMINE CORE BOARD	CP CONCRETE PAVEMENT	DF DOUBLE FLOOR	HS HARDWOOD	AW ALUMINIUM WINDOW	WC WATER CLOSET	<p>ARCHITECTS IN ASSOCIATION</p> <p>ARCHITECT MARSHALL PTY LTD CONTACT: SAM MARSHALL NSW ARB NO. 4644 PO BOX 780 DARLINGHURST NSW 1500 PH: 02 9310 7955 FAX: 02 9310 4144 EMAIL: sam@marshall.net.au</p> <p>NSW DEPARTMENT OF COMMERCE GOVERNMENT ARCHITECTS OFFICE PETER MOULD NSW GOVERNMENT ARCHITECT NSW ARB NO. 3301 CONTACT: WILLIAM PHELPS LEVEL 18, MICKELL BUILDING, 2-24 RAHWSON PLACE, SYDNEY NSW 2000 PH: 02 9372 8469 FAX: 02 9372 8487 EMAIL: william.phelps@commerce.nsw.gov.au</p>	<p>PROJECT MANAGER</p> <p>ROOT PROJECTS AUSTRALIA CONTACT: KRISTIN WARK LEVEL 5, 27-31 MACQUARIE PLACE SYDNEY 2000 PHONE: 02 9251 8040 FAX: 02 9251 8144 EMAIL: kristin@rootprojects.com.au</p>	<p>CLIENT</p> <p>MUSEUM OF CONTEMPORARY ART CONTACT: EUAN UPSTON 140 GEORGE STREET THE ROCKS 2000 PHONE: 02 9245 2416 FAX: 02 9241 5844 EMAIL: euan.upston@mca.com.au</p>	<p>PROJECT</p> <p>MUSEUM OF CONTEMPORARY ART REDEVELOPMENT 140 GEORGE STREET CIRCULAR QUAY</p> <p>DO NOT SCALE DRAWINGS. USE FIGURED DIMENSIONS ONLY. VERIFY ALL DIMENSIONS ON SITE. DIMENSIONS ARE TO FINISHED SURFACES UNLESS OTHERWISE NOTED. IF IN DOUBT, PLEASE ASK.</p>	<p>DRAWING DESCRIPTION</p> <p>LEVEL 2 FLOOR PLAN PROPOSED</p> <p>SCALE 1:500 @ A3</p> <p>DRAWING NUMBER PA13</p> <p>ISSUE E</p>
AL ALUMINIUM	CPT CARPET	FPPL FINISHED PLASTER	PL PLASTERBOARD	V VEIL	
AS ASBESTOS SHEET	CS CONCRETE SLAB	GL GLASS	PL PLASTIC LAMINATE FRESH ON FIN	VB VILLAGE BOARD	
B BATH	CT CERAMIC TILES	GA GALVANISED	PU WHITE POLYURETHANE FINISH ON MFP	SS STAINLESS STEEL	
BR BRICK BRICKWORK	CTB CONCRETE TILES	GR GRANITE	CC GENERAL PURPOSE CONCRETE	ST STEEL	
BP BRICK PAVEMENT	CTD CONCRETE TILES DRAIN	SH SHIMMER	AW ALUMINIUM WINDOW	TR TRIMMER	
BT BATH	DF DOUBLE FLOOR	HS HARDWOOD	AW ALUMINIUM WINDOW	VGS VERIFY ON SITE	
BR BRICKWORK	DF DOUBLE FLOOR	HS HARDWOOD	AW ALUMINIUM WINDOW	WV WATER VALVE	
C CORNER	DF DOUBLE FLOOR	HS HARDWOOD	AW ALUMINIUM WINDOW	WB WHITE MELAMINE CORE BOARD	
CC COMPRESSED FIBRE CEMENT	DF DOUBLE FLOOR	HS HARDWOOD	AW ALUMINIUM WINDOW	WC WATER CLOSET	
CD CEMENT	DF DOUBLE FLOOR	HS HARDWOOD	AW ALUMINIUM WINDOW	WB WHITE MELAMINE CORE BOARD	
CE CENTRE TO CENTRE	DF DOUBLE FLOOR	HS HARDWOOD	AW ALUMINIUM WINDOW	WC WATER CLOSET	
CF COMPRESSED FIBRE CEMENT	DF DOUBLE FLOOR	HS HARDWOOD	AW ALUMINIUM WINDOW	WB WHITE MELAMINE CORE BOARD	
CG CEMENT	DF DOUBLE FLOOR	HS HARDWOOD	AW ALUMINIUM WINDOW	WC WATER CLOSET	
CH CHIMNEY	DF DOUBLE FLOOR	HS HARDWOOD	AW ALUMINIUM WINDOW	WB WHITE MELAMINE CORE BOARD	
CI CONCRETE	DF DOUBLE FLOOR	HS HARDWOOD	AW ALUMINIUM WINDOW	WC WATER CLOSET	
CL CENTRE LINE	DF DOUBLE FLOOR	HS HARDWOOD	AW ALUMINIUM WINDOW	WB WHITE MELAMINE CORE BOARD	
CM CORRUGATED METAL CLADDING	DF DOUBLE FLOOR	HS HARDWOOD	AW ALUMINIUM WINDOW	WC WATER CLOSET	
CO COLOURING METAL SHEET	DF DOUBLE FLOOR	HS HARDWOOD	AW ALUMINIUM WINDOW	WB WHITE MELAMINE CORE BOARD	
CP CONCRETE PAVEMENT	DF DOUBLE FLOOR	HS HARDWOOD	AW ALUMINIUM WINDOW	WC WATER CLOSET	

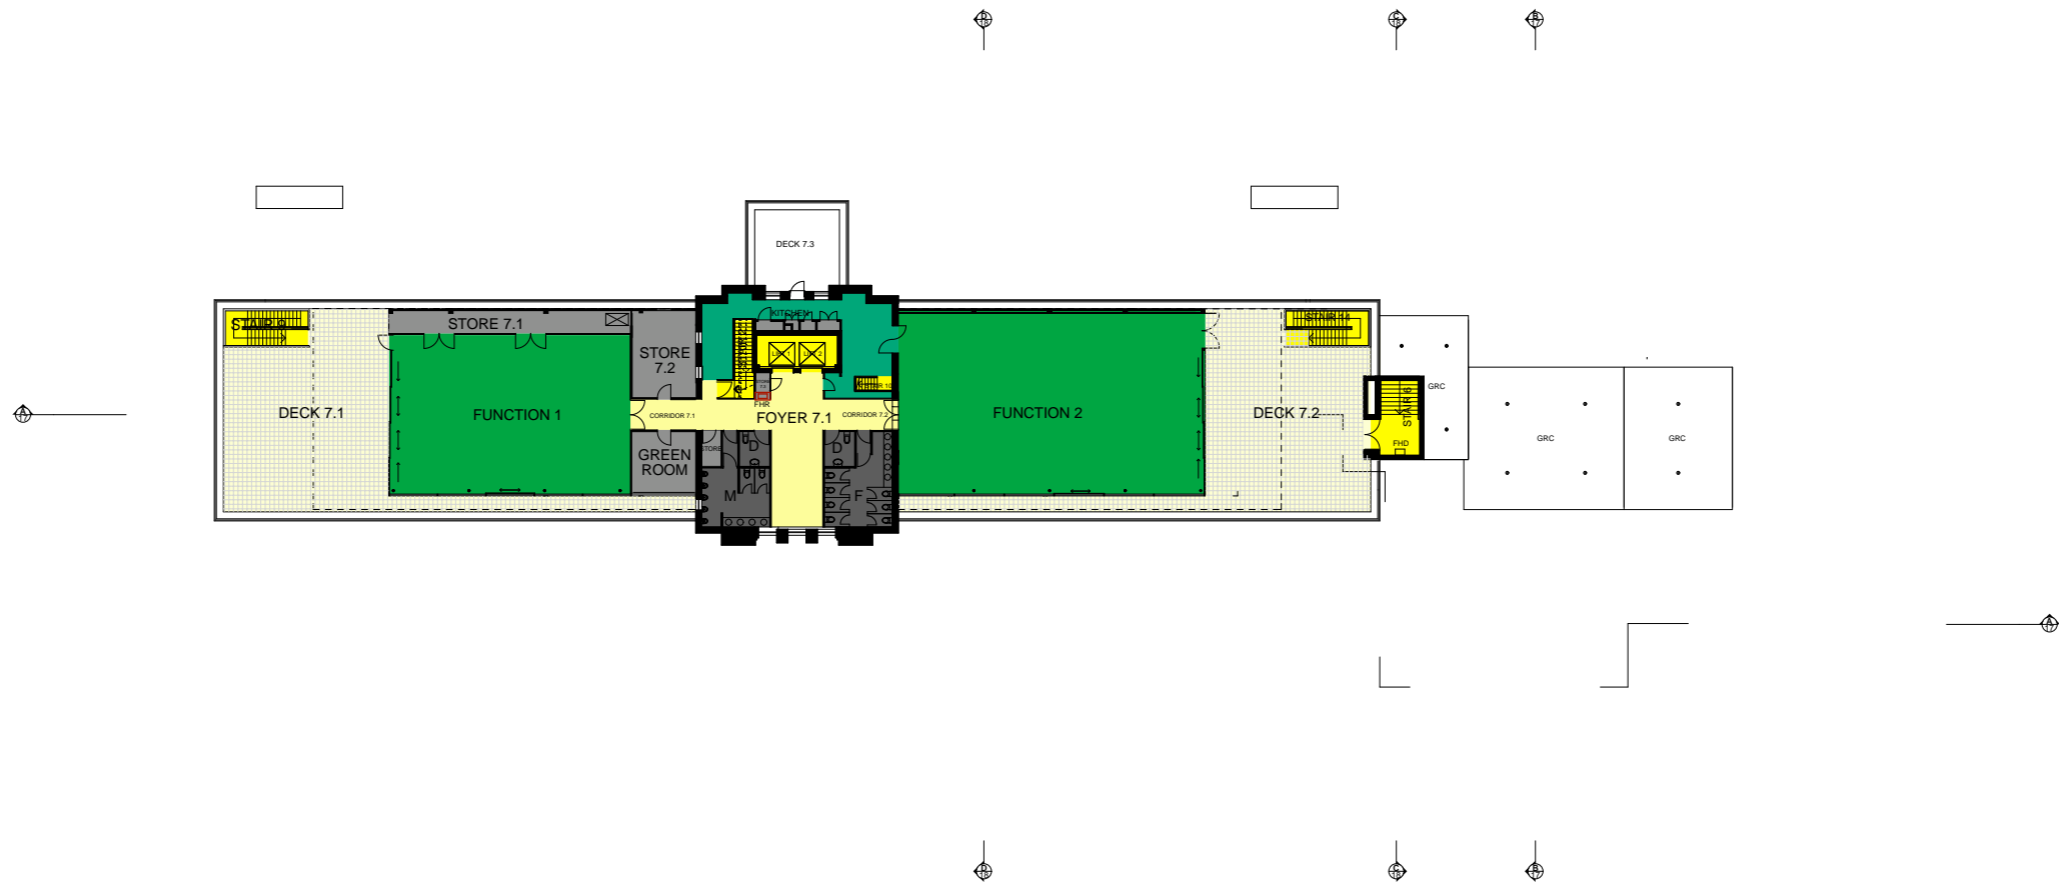


7

AMENDMENTS	LEGEND	ARCHITECTS IN ASSOCIATION	PROJECT MANAGER	CLIENT	PROJECT	DRAWING DESCRIPTION	
C 2.12.8 FINAL PROJECT APPLICATION D 27.3.9 REVISED PROJECT APPLICATION E 2.4.9 REVISED PROJECT APPLICATION	<table border="0"> <tr> <td>AL ALUMINIUM</td> <td>CPT CARPET</td> <td>FPFL FINISHED WHITE PLASTIC LAMINATE</td> <td>PL PLASTERBOARD</td> <td>V VEINT</td> </tr> <tr> <td>AS ASBESTOS SHELF</td> <td>CRT CERAMIC TILES</td> <td>GLASS</td> <td>PL PLASTIC LAMINATE FRESH ON FIN</td> <td>VB VILLAGEBOARD</td> </tr> <tr> <td>B BASKET</td> <td>CT CONCRETE</td> <td>GA/GV GALVANISED</td> <td>PU WHITE POLYURETHANE FINISH ON MFP</td> <td>SS STAINLESS STEEL</td> </tr> <tr> <td>BP BRICK BRICKWORK</td> <td>CTO CONCRETE OUTLET</td> <td>GR/GV GENERAL PURPOSE CONCRETE</td> <td>RC REINFORCED CONCRETE</td> <td>ST STONE</td> </tr> <tr> <td>BT BATH</td> <td>J JOINT</td> <td>HS HANDICAPPED</td> <td>RL RANKWOOD</td> <td>T THRESH</td> </tr> <tr> <td>BU BRICKWORK</td> <td>SPF SHIP PROOF</td> <td>HS HANDICAPPED</td> <td>RL RANKWOOD</td> <td>TS TRIMMER</td> </tr> <tr> <td>C CORIAN</td> <td>SPD SHIP PROOF DECK</td> <td>HS HANDICAPPED</td> <td>RL RANKWOOD</td> <td>VGS VERIFY ON SITE</td> </tr> <tr> <td>CC CENTRE TO CENTRE</td> <td>SPS SHIP PROOF SYSTEM</td> <td>J JOINT</td> <td>RL RANKWOOD</td> <td>W WATER GLOSET</td> </tr> <tr> <td>CF COMPRESSED FIBRE CEMENT</td> <td>L LABOUR</td> <td>J JOINT</td> <td>RL RANKWOOD</td> <td>WB WOOD BASKET</td> </tr> <tr> <td>CG CLEAR GLASS</td> <td>LA LABOUR</td> <td>J JOINT</td> <td>RL RANKWOOD</td> <td>WC WATER GLOSET</td> </tr> <tr> <td>CH CHAIR</td> <td>LA LABOUR</td> <td>J JOINT</td> <td>RL RANKWOOD</td> <td>WM WHITE MELAMINE COATING</td> </tr> <tr> <td>CI CIRCULAR HOLLOW SECTION</td> <td>LA LABOUR</td> <td>J JOINT</td> <td>RL RANKWOOD</td> <td>WPC WHITE PLASTIC LAMINATE</td> </tr> <tr> <td>CJ CONSTRUCTION JOINT</td> <td>LA LABOUR</td> <td>J JOINT</td> <td>RL RANKWOOD</td> <td>ZA ZINC PLATE</td> </tr> <tr> <td>CK COATING</td> <td>LA LABOUR</td> <td>J JOINT</td> <td>RL RANKWOOD</td> <td></td> </tr> <tr> <td>CL CENTRE LINE</td> <td>LA LABOUR</td> <td>J JOINT</td> <td>RL RANKWOOD</td> <td></td> </tr> <tr> <td>CM CLASH MARK</td> <td>LA LABOUR</td> <td>J JOINT</td> <td>RL RANKWOOD</td> <td></td> </tr> <tr> <td>CNC CONCRETE WITH CLADDING</td> <td>LA LABOUR</td> <td>J JOINT</td> <td>RL RANKWOOD</td> <td></td> </tr> <tr> <td>CO COLOURING WITH BRICK</td> <td>LA LABOUR</td> <td>J JOINT</td> <td>RL RANKWOOD</td> <td></td> </tr> <tr> <td>CP CONCRETE PAVEMENT</td> <td>LA LABOUR</td> <td>J JOINT</td> <td>RL RANKWOOD</td> <td></td> </tr> </table>	AL ALUMINIUM	CPT CARPET	FPFL FINISHED WHITE PLASTIC LAMINATE	PL PLASTERBOARD	V VEINT	AS ASBESTOS SHELF	CRT CERAMIC TILES	GLASS	PL PLASTIC LAMINATE FRESH ON FIN	VB VILLAGEBOARD	B BASKET	CT CONCRETE	GA/GV GALVANISED	PU WHITE POLYURETHANE FINISH ON MFP	SS STAINLESS STEEL	BP BRICK BRICKWORK	CTO CONCRETE OUTLET	GR/GV GENERAL PURPOSE CONCRETE	RC REINFORCED CONCRETE	ST STONE	BT BATH	J JOINT	HS HANDICAPPED	RL RANKWOOD	T THRESH	BU BRICKWORK	SPF SHIP PROOF	HS HANDICAPPED	RL RANKWOOD	TS TRIMMER	C CORIAN	SPD SHIP PROOF DECK	HS HANDICAPPED	RL RANKWOOD	VGS VERIFY ON SITE	CC CENTRE TO CENTRE	SPS SHIP PROOF SYSTEM	J JOINT	RL RANKWOOD	W WATER GLOSET	CF COMPRESSED FIBRE CEMENT	L LABOUR	J JOINT	RL RANKWOOD	WB WOOD BASKET	CG CLEAR GLASS	LA LABOUR	J JOINT	RL RANKWOOD	WC WATER GLOSET	CH CHAIR	LA LABOUR	J JOINT	RL RANKWOOD	WM WHITE MELAMINE COATING	CI CIRCULAR HOLLOW SECTION	LA LABOUR	J JOINT	RL RANKWOOD	WPC WHITE PLASTIC LAMINATE	CJ CONSTRUCTION JOINT	LA LABOUR	J JOINT	RL RANKWOOD	ZA ZINC PLATE	CK COATING	LA LABOUR	J JOINT	RL RANKWOOD		CL CENTRE LINE	LA LABOUR	J JOINT	RL RANKWOOD		CM CLASH MARK	LA LABOUR	J JOINT	RL RANKWOOD		CNC CONCRETE WITH CLADDING	LA LABOUR	J JOINT	RL RANKWOOD		CO COLOURING WITH BRICK	LA LABOUR	J JOINT	RL RANKWOOD		CP CONCRETE PAVEMENT	LA LABOUR	J JOINT	RL RANKWOOD		ARCHITECTS IN ASSOCIATION ARCHITECT MARSHALL PTY LTD CONTACT: SAM MARSHALL NSW ARB NO. 4644 PO BOX 780 DARLINGHURST NSW 1500 PH: 02 9310 7955 FAX: 02 9310 4144 EMAIL: sam@marshall.net.au NSW DEPARTMENT OF COMMERCE GOVERNMENT ARCHITECTS OFFICE PETER MOULD NSW GOVERNMENT ARCHITECT NSW ARB NO. 3301 CONTACT: WILLIAM PHELPS LEVEL 18, MICKELL BUILDING, 2-24 RAHWSON PLACE, SYDNEY NSW 2000 PH: 02 9372 8469 FAX: 02 9372 8487 EMAIL: william.phelps@commerce.nsw.gov.au	PROJECT MANAGER ROOT PROJECTS AUSTRALIA CONTACT: KRISTIN WARK LEVEL 5, 27-31 MACQUARIE PLACE SYDNEY 2000 PHONE: 02 9251 8040 FAX: 02 9251 8144 EMAIL: kristin@rootprojects.com.au	MUSEUM OF CONTEMPORARY ART CONTACT: EUAN UPSTON 140 GEORGE STREET THE ROCKS 2000 PHONE: 02 9245 2416 FAX: 02 9241 5844 EMAIL: euan.upston@mca.com.au	MUSEUM OF CONTEMPORARY ART REDEVELOPMENT 140 GEORGE STREET CIRCULAR QUAY DO NOT SCALE DRAWINGS, USE FIGURED DIMENSIONS ONLY. VERIFY ALL DIMENSIONS ON SITE. DIMENSIONS ARE TO FINISHED SURFACES UNLESS OTHERWISE NOTED. IF IN DOUBT, PLEASE ASK.	DRAWING DESCRIPTION LEVEL 7 FLOOR PLAN PROPOSED SCALE 1:200 @ A1 DRAWING NUMBER PA18 ISSUE E
AL ALUMINIUM	CPT CARPET	FPFL FINISHED WHITE PLASTIC LAMINATE	PL PLASTERBOARD	V VEINT	
AS ASBESTOS SHELF	CRT CERAMIC TILES	GLASS	PL PLASTIC LAMINATE FRESH ON FIN	VB VILLAGEBOARD	
B BASKET	CT CONCRETE	GA/GV GALVANISED	PU WHITE POLYURETHANE FINISH ON MFP	SS STAINLESS STEEL	
BP BRICK BRICKWORK	CTO CONCRETE OUTLET	GR/GV GENERAL PURPOSE CONCRETE	RC REINFORCED CONCRETE	ST STONE	
BT BATH	J JOINT	HS HANDICAPPED	RL RANKWOOD	T THRESH	
BU BRICKWORK	SPF SHIP PROOF	HS HANDICAPPED	RL RANKWOOD	TS TRIMMER	
C CORIAN	SPD SHIP PROOF DECK	HS HANDICAPPED	RL RANKWOOD	VGS VERIFY ON SITE	
CC CENTRE TO CENTRE	SPS SHIP PROOF SYSTEM	J JOINT	RL RANKWOOD	W WATER GLOSET	
CF COMPRESSED FIBRE CEMENT	L LABOUR	J JOINT	RL RANKWOOD	WB WOOD BASKET	
CG CLEAR GLASS	LA LABOUR	J JOINT	RL RANKWOOD	WC WATER GLOSET	
CH CHAIR	LA LABOUR	J JOINT	RL RANKWOOD	WM WHITE MELAMINE COATING	
CI CIRCULAR HOLLOW SECTION	LA LABOUR	J JOINT	RL RANKWOOD	WPC WHITE PLASTIC LAMINATE	
CJ CONSTRUCTION JOINT	LA LABOUR	J JOINT	RL RANKWOOD	ZA ZINC PLATE	
CK COATING	LA LABOUR	J JOINT	RL RANKWOOD	
CL CENTRE LINE	LA LABOUR	J JOINT	RL RANKWOOD	
CM CLASH MARK	LA LABOUR	J JOINT	RL RANKWOOD	
CNC CONCRETE WITH CLADDING	LA LABOUR	J JOINT	RL RANKWOOD	
CO COLOURING WITH BRICK	LA LABOUR	J JOINT	RL RANKWOOD	
CP CONCRETE PAVEMENT	LA LABOUR	J JOINT	RL RANKWOOD	

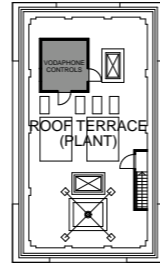


9

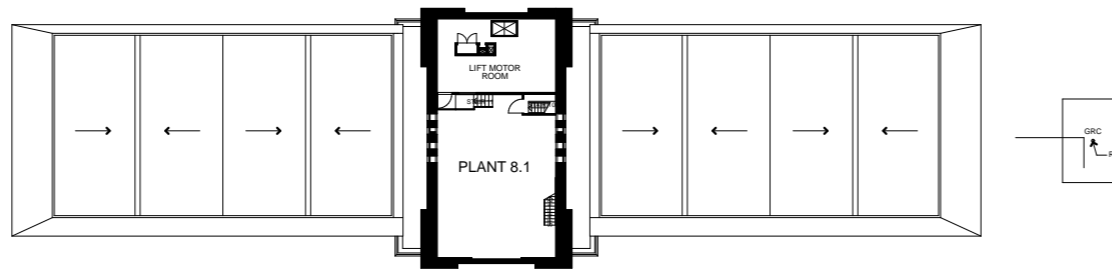


8

AMENDMENTS	LEGEND	ARCHITECTS IN ASSOCIATION	PROJECT MANAGER	CLIENT	PROJECT	DRAWING DESCRIPTION	
C 2.12.8 FINAL PROJECT APPLICATION D 27.3.9 REVISED PROJECT APPLICATION	<table border="0"> <tr> <td>AL ALUMINIUM</td> <td>CPT CONCRETE</td> <td>FRPL FINISHED WHITE PLASTIC LAMINATE</td> <td>PS PLASTERBOARD</td> <td>V VEIST</td> <td>VERGED</td> <td></td> </tr> <tr> <td>AS ASBESTOS SHELF</td> <td>CRP CERAMIC TILE</td> <td>GLASS</td> <td>PL PLASTERBOARD</td> <td>VL VILLAGEBOARD</td> <td>VIB VIBRATED</td> <td></td> </tr> <tr> <td>B BATH</td> <td>CT CERAMIC TILE</td> <td>GALV GALVANIZED</td> <td>PU POLYURETHANE FINISH ON GYP</td> <td>SS STAINLESS STEEL</td> <td>ST STEEL</td> <td></td> </tr> <tr> <td>BR BRICKWORK</td> <td>CTB CERAMIC TILE</td> <td>GEN GENERAL PURPOSE CONCRETE</td> <td>RC REINFORCED CONCRETE</td> <td>TR TRIMMER</td> <td>TT TIE</td> <td></td> </tr> <tr> <td>BP BRICK PAVEMENT</td> <td>CTF CERAMIC TILE</td> <td>AN ANGLE IRON</td> <td>AN ANGLE IRON</td> <td>TR TRIMMER</td> <td>TT TIE</td> <td></td> </tr> <tr> <td>BT BATH</td> <td>CTF CERAMIC TILE</td> <td>AN ANGLE IRON</td> <td>AN ANGLE IRON</td> <td>TR TRIMMER</td> <td>TT TIE</td> <td></td> </tr> <tr> <td>BR BRICKWORK</td> <td>CTF CERAMIC TILE</td> <td>AN ANGLE IRON</td> <td>AN ANGLE IRON</td> <td>TR TRIMMER</td> <td>TT TIE</td> <td></td> </tr> <tr> <td>C CORNER</td> <td>CTF CERAMIC TILE</td> <td>AN ANGLE IRON</td> <td>AN ANGLE IRON</td> <td>TR TRIMMER</td> <td>TT TIE</td> <td></td> </tr> <tr> <td>CC COMPRESSED FIBRE CEMENT</td> <td>CTF CERAMIC TILE</td> <td>AN ANGLE IRON</td> <td>AN ANGLE IRON</td> <td>TR TRIMMER</td> <td>TT <td></td> </tr> <tr> <td>CP CONCRETE PAVEMENT</td> <td>CTF CERAMIC TILE</td> <td>AN ANGLE IRON</td> <td>AN ANGLE IRON</td> <td>TR TRIMMER</td> <td>TT TIE</td> <td></td> </tr> </table>	AL ALUMINIUM	CPT CONCRETE	FRPL FINISHED WHITE PLASTIC LAMINATE	PS PLASTERBOARD	V VEIST	VERGED		AS ASBESTOS SHELF	CRP CERAMIC TILE	GLASS	PL PLASTERBOARD	VL VILLAGEBOARD	VIB VIBRATED		B BATH	CT CERAMIC TILE	GALV GALVANIZED	PU POLYURETHANE FINISH ON GYP	SS STAINLESS STEEL	ST STEEL		BR BRICKWORK	CTB CERAMIC TILE	GEN GENERAL PURPOSE CONCRETE	RC REINFORCED CONCRETE	TR TRIMMER	TT TIE		BP BRICK PAVEMENT	CTF CERAMIC TILE	AN ANGLE IRON	AN ANGLE IRON	TR TRIMMER	TT TIE		BT BATH	CTF CERAMIC TILE	AN ANGLE IRON	AN ANGLE IRON	TR TRIMMER	TT TIE		BR BRICKWORK	CTF CERAMIC TILE	AN ANGLE IRON	AN ANGLE IRON	TR TRIMMER	TT TIE		C CORNER	CTF CERAMIC TILE	AN ANGLE IRON	AN ANGLE IRON	TR TRIMMER	TT TIE		CC COMPRESSED FIBRE CEMENT	CTF CERAMIC TILE	AN ANGLE IRON	AN ANGLE IRON	TR TRIMMER	TT TIE		CD CLEAR GLASS	CTF CERAMIC TILE	AN ANGLE IRON	AN ANGLE IRON	TR TRIMMER	TT TIE		CH CHIMNEY	CTF CERAMIC TILE	AN ANGLE IRON	AN ANGLE IRON	TR TRIMMER	TT TIE		CI CONCRETE IN SITU	CTF CERAMIC TILE	AN ANGLE IRON	AN ANGLE IRON	TR TRIMMER	TT TIE		CL CORRUGATED METAL CLADDING	CTF CERAMIC TILE	AN ANGLE IRON	AN ANGLE IRON	TR TRIMMER	TT TIE		CM CORRUGATED METAL CLADDING	CTF CERAMIC TILE	AN ANGLE IRON	AN ANGLE IRON	TR TRIMMER	TT TIE		CP CONCRETE PAVEMENT	CTF CERAMIC TILE	AN ANGLE IRON	AN ANGLE IRON	TR TRIMMER	TT TIE		ARCHITECTS IN ASSOCIATION ARCHITECT MARSHALL PTY LTD CONTACT: SAM MARSHALL NSW ARB NO. 4644 PO BOX 780 DARLINGHURST NSW 1500 PH: 02 9310 7955 FAX: 02 9310 4144 EMAIL: sam@marshall.net.au NSW DEPARTMENT OF COMMERCE GOVERNMENT ARCHITECTS OFFICE PETER MOULD NSW GOVERNMENT ARCHITECT NSW ARB NO. 3301 CONTACT: WILLIAM PHELPS LEVEL 18, MICKELL BUILDING, 2-24 RAWSON PLACE, SYDNEY NSW 2000 PH: 02 9372 8469 FAX: 02 9372 8487 EMAIL: william.phelps@commerce.nsw.gov.au	ROOT PROJECTS AUSTRALIA CONTACT: KRISTIN WARK LEVEL 5, 27-31 MACQUARIE PLACE SYDNEY 2000 PHONE: 02 9251 8040 FAX: 02 9251 8144 EMAIL: kristin@rootprojects.com.au	MUSEUM OF CONTEMPORARY ART CONTACT: EUAN UPSTON 140 GEORGE STREET THE ROCKS 2000 PHONE: 02 9245 2416 FAX: 02 9241 5844 EMAIL: euan.upston@mca.com.au	MUSEUM OF CONTEMPORARY ART REDEVELOPMENT 140 GEORGE STREET CIRCULAR QUAY DO NOT SCALE DRAWINGS, USE FIGURED DIMENSIONS ONLY. VERIFY ALL DIMENSIONS ON SITE. DIMENSIONS ARE TO FINISHED SURFACES UNLESS OTHERWISE NOTED. IF IN DOUBT, PLEASE ASK.	LEVELS 8 & 9 FLOOR PLANS PROPOSED SCALE 1:200 @ A1 DRAWING NUMBER PA19 ISSUE D
AL ALUMINIUM	CPT CONCRETE	FRPL FINISHED WHITE PLASTIC LAMINATE	PS PLASTERBOARD	V VEIST	VERGED	
AS ASBESTOS SHELF	CRP CERAMIC TILE	GLASS	PL PLASTERBOARD	VL VILLAGEBOARD	VIB VIBRATED	
B BATH	CT CERAMIC TILE	GALV GALVANIZED	PU POLYURETHANE FINISH ON GYP	SS STAINLESS STEEL	ST STEEL	
BR BRICKWORK	CTB CERAMIC TILE	GEN GENERAL PURPOSE CONCRETE	RC REINFORCED CONCRETE	TR TRIMMER	TT TIE	
BP BRICK PAVEMENT	CTF CERAMIC TILE	AN ANGLE IRON	AN ANGLE IRON	TR TRIMMER	TT TIE	
BT BATH	CTF CERAMIC TILE	AN ANGLE IRON	AN ANGLE IRON	TR TRIMMER	TT TIE	
BR BRICKWORK	CTF CERAMIC TILE	AN ANGLE IRON	AN ANGLE IRON	TR TRIMMER	TT TIE	
C CORNER	CTF CERAMIC TILE	AN ANGLE IRON	AN ANGLE IRON	TR TRIMMER	TT TIE	
CC COMPRESSED FIBRE CEMENT	CTF CERAMIC TILE	AN ANGLE IRON	AN ANGLE IRON	TR TRIMMER	TT TIE	
CD CLEAR GLASS	CTF CERAMIC TILE	AN ANGLE IRON	AN ANGLE IRON	TR TRIMMER	TT TIE	
CH CHIMNEY	CTF CERAMIC TILE	AN ANGLE IRON	AN ANGLE IRON	TR TRIMMER	TT TIE	
CI CONCRETE IN SITU	CTF CERAMIC TILE	AN ANGLE IRON	AN ANGLE IRON	TR TRIMMER	TT TIE	
CL CORRUGATED METAL CLADDING	CTF CERAMIC TILE	AN ANGLE IRON	AN ANGLE IRON	TR TRIMMER	TT TIE	
CM CORRUGATED METAL CLADDING	CTF CERAMIC TILE	AN ANGLE IRON	AN ANGLE IRON	TR TRIMMER	TT TIE	
CP CONCRETE PAVEMENT	CTF CERAMIC TILE	AN ANGLE IRON	AN ANGLE IRON	TR TRIMMER	TT TIE	


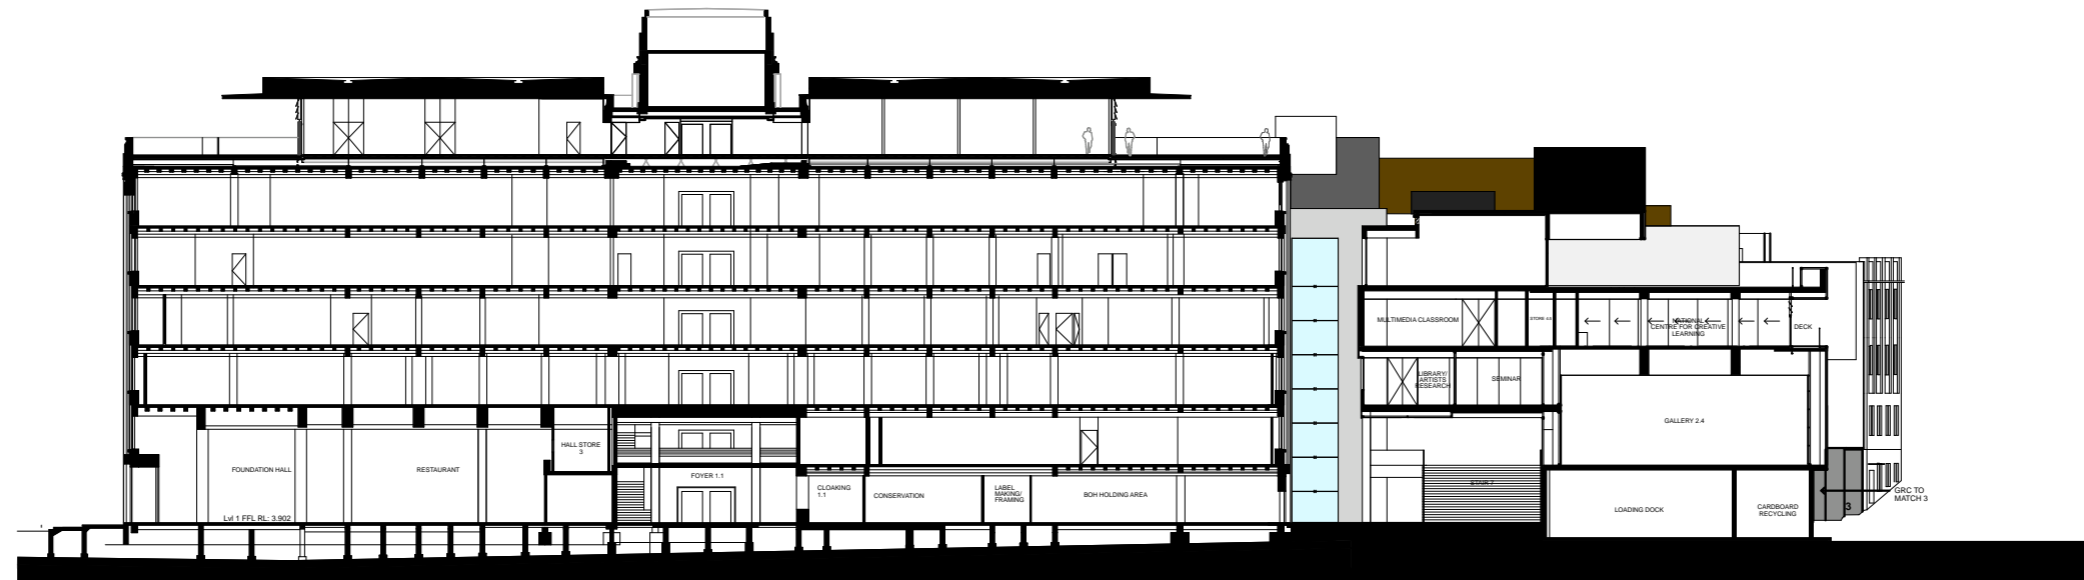


AA

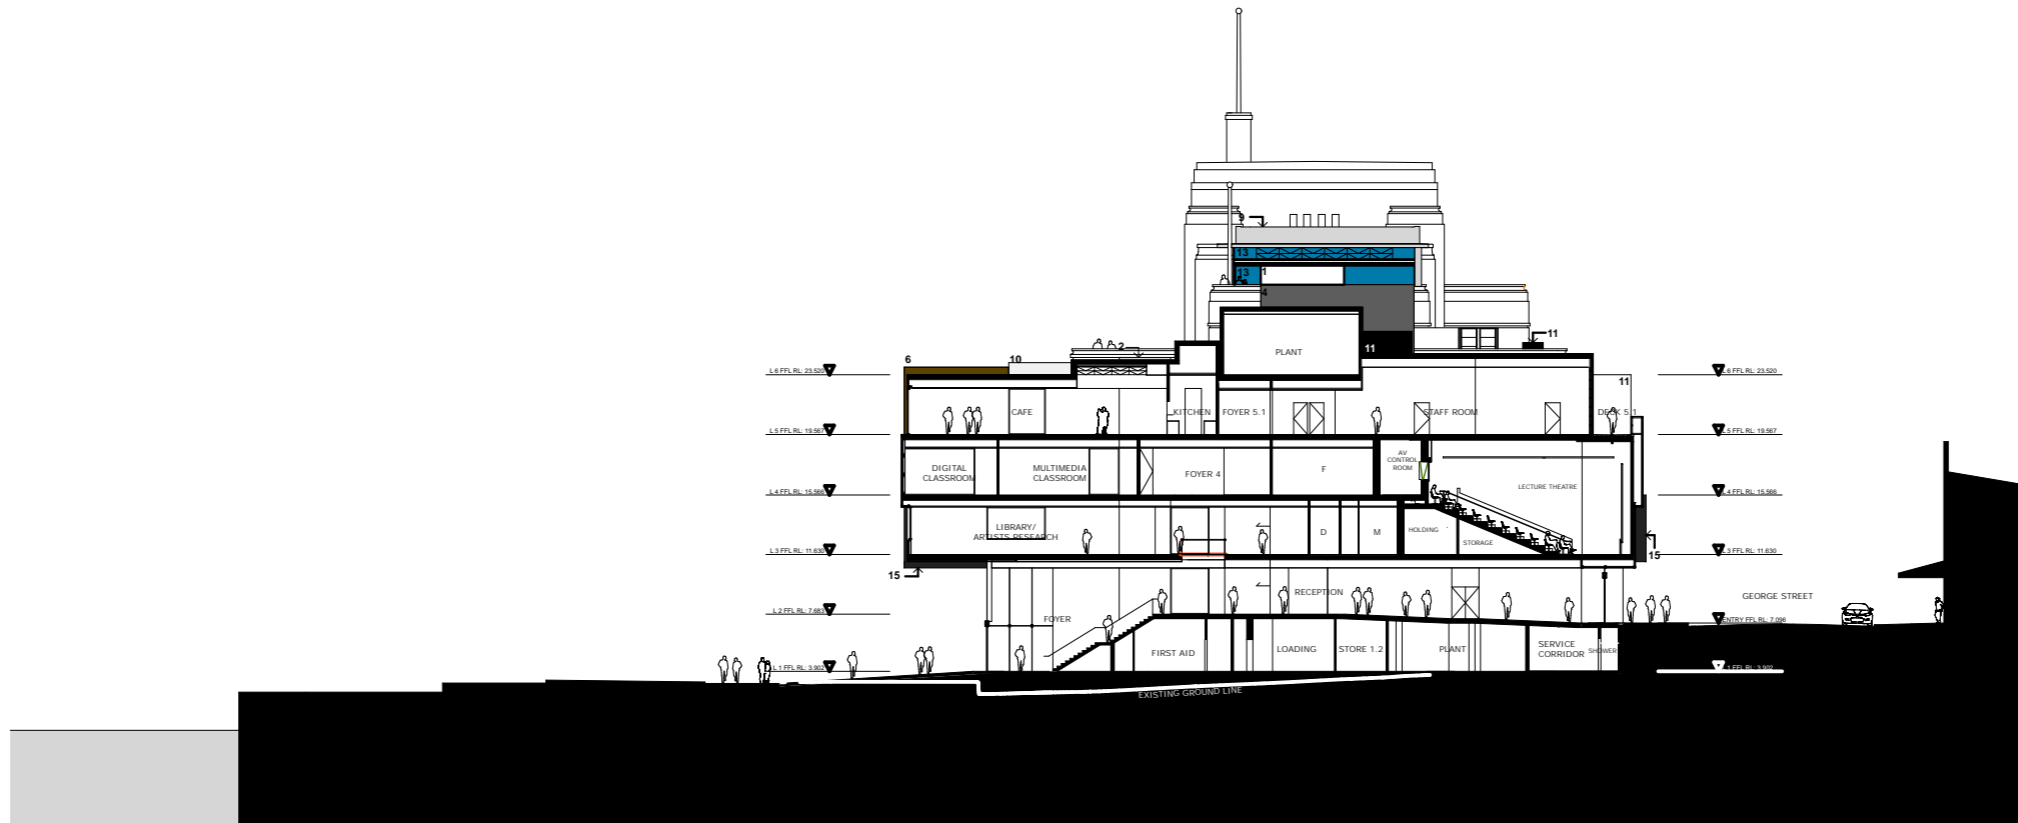


BB

AMENDMENTS	LEGEND	ARCHITECTS IN ASSOCIATION	PROJECT MANAGER	CLIENT	PROJECT	DRAWING DESCRIPTION	
C 2.12.8 FINAL PROJECT APPLICATION D 27.3.9 REVISED PROJECT APPLICATION E 2.4.9 REVISED PROJECT APPLICATION	<table border="0"> <tr> <td>AL ALUMINIUM</td> <td>CPT CONCRETE PILING</td> <td>PL PLASTERBOARD</td> <td>V VEED</td> <td>W WALLBOARD</td> </tr> <tr> <td>AS ASBESTOS SHEET</td> <td>C R CONCRETE RENDER</td> <td>PL PLASTIC LAMINATE FRESH ON FIN</td> <td>W WALLBOARD</td> <td>W WALLBOARD</td> </tr> <tr> <td>B BASKET</td> <td>CT CERAMIC TILES</td> <td>PU POLYURETHANE FRESH ON FIN</td> <td>SS STAINLESS STEEL</td> <td>W WALLBOARD</td> </tr> <tr> <td>BR BRICKWORK</td> <td>CT CERAMIC TILES</td> <td>CC GENERAL PURPOSE CONCRETE</td> <td>ST STEEL</td> <td>W WALLBOARD</td> </tr> <tr> <td>BT BATH</td> <td>CT CERAMIC TILES</td> <td>HC HOLLOW CORE</td> <td>ST STEEL</td> <td>W WALLBOARD</td> </tr> <tr> <td>BU BULKHEAD</td> <td>CT CERAMIC TILES</td> <td>HC HOLLOW CORE</td> <td>ST STEEL</td> <td>W WALLBOARD</td> </tr> <tr> <td>C CORNER</td> <td>CT CERAMIC TILES</td> <td>HC HOLLOW CORE</td> <td>ST STEEL</td> <td>W WALLBOARD</td> </tr> <tr> <td>CC COMPRESSED FIBRE CEMENT</td> <td>CT CERAMIC TILES</td> <td>HC HOLLOW CORE</td> <td>ST STEEL</td> <td>W WALLBOARD</td> </tr> <tr> <td>CD CLEAR GLASS</td> <td>CT CERAMIC TILES</td> <td>HC HOLLOW CORE</td> <td>ST STEEL</td> <td>W WALLBOARD</td> </tr> <tr> <td>CH CHIMNEY</td> <td>CT CERAMIC TILES</td> <td>HC HOLLOW CORE</td> <td>ST STEEL</td> <td>W WALLBOARD</td> </tr> <tr> <td>CI CONCRETE IN SITU</td> <td>CT CERAMIC TILES</td> <td>HC HOLLOW CORE</td> <td>ST STEEL</td> <td>W WALLBOARD</td> </tr> <tr> <td>CL CLADDING</td> <td>CT CERAMIC TILES</td> <td>HC HOLLOW CORE</td> <td>ST STEEL</td> <td>W WALLBOARD</td> </tr> <tr> <td>CM CORRUGATED METAL CLADDING</td> <td>CT CERAMIC TILES</td> <td>HC HOLLOW CORE</td> <td>ST STEEL</td> <td>W WALLBOARD</td> </tr> <tr> <td>CP CONCRETE PAVING</td> <td>CT CERAMIC TILES</td> <td>HC HOLLOW CORE</td> <td>ST STEEL</td> <td>W WALLBOARD</td> </tr> </table>	AL ALUMINIUM	CPT CONCRETE PILING	PL PLASTERBOARD	V VEED	W WALLBOARD	AS ASBESTOS SHEET	C R CONCRETE RENDER	PL PLASTIC LAMINATE FRESH ON FIN	W WALLBOARD	W WALLBOARD	B BASKET	CT CERAMIC TILES	PU POLYURETHANE FRESH ON FIN	SS STAINLESS STEEL	W WALLBOARD	BR BRICKWORK	CT CERAMIC TILES	CC GENERAL PURPOSE CONCRETE	ST STEEL	W WALLBOARD	BT BATH	CT CERAMIC TILES	HC HOLLOW CORE	ST STEEL	W WALLBOARD	BU BULKHEAD	CT CERAMIC TILES	HC HOLLOW CORE	ST STEEL	W WALLBOARD	C CORNER	CT CERAMIC TILES	HC HOLLOW CORE	ST STEEL	W WALLBOARD	CC COMPRESSED FIBRE CEMENT	CT CERAMIC TILES	HC HOLLOW CORE	ST STEEL	W WALLBOARD	CD CLEAR GLASS	CT CERAMIC TILES	HC HOLLOW CORE	ST STEEL	W WALLBOARD	CH CHIMNEY	CT CERAMIC TILES	HC HOLLOW CORE	ST STEEL	W WALLBOARD	CI CONCRETE IN SITU	CT CERAMIC TILES	HC HOLLOW CORE	ST STEEL	W WALLBOARD	CL CLADDING	CT CERAMIC TILES	HC HOLLOW CORE	ST STEEL	W WALLBOARD	CM CORRUGATED METAL CLADDING	CT CERAMIC TILES	HC HOLLOW CORE	ST STEEL	W WALLBOARD	CP CONCRETE PAVING	CT CERAMIC TILES	HC HOLLOW CORE	ST STEEL	W WALLBOARD	ARCHITECTS IN ASSOCIATION ARCHITECT MARSHALL PTY LTD CONTACT: SAM MARSHALL NSW ARB NO. 4644 PO BOX 780 DARLINGHURST NSW 1500 PH: 02 9310 7955 FAX: 02 9310 4144 EMAIL: sam@marshall.net.au NSW DEPARTMENT OF COMMERCE GOVERNMENT ARCHITECTS OFFICE PETER MOULD NSW GOVERNMENT ARCHITECT NSW ARB NO. 3301 CONTACT: WILLIAM PHELPS LEVEL 18, MICKELL BUILDING, 2-24 RAHSON PLACE, SYDNEY NSW 2000 PH: 02 9372 8469 FAX: 02 9372 8487 EMAIL: william.phelps@commerce.nsw.gov.au	ROOT PROJECTS AUSTRALIA CONTACT: KRISTIN WARK LEVEL 5, 27-31 MACQUARIE PLACE SYDNEY 2000 PHONE: 02 9251 8040 FAX: 02 92518144 EMAIL: kristin@rootprojects.com.au	MUSEUM OF CONTEMPORARY ART CONTACT: EUAN UPSTON 140 GEORGE STREET THE ROCKS 2000 PHONE: 02 9245 2416 FAX: 02 9241 5844 EMAIL: euan.upston@mca.com.au	MUSEUM OF CONTEMPORARY ART REDEVELOPMENT 140 GEORGE STREET CIRCULAR QUAY DO NOT SCALE DRAWINGS. USE FIGURED DIMENSIONS ONLY. VERIFY ALL DIMENSIONS ON SITE. DIMENSIONS ARE TO FINISHED SURFACES UNLESS OTHERWISE NOTED. IF IN DOUBT, PLEASE ASK.	SECTION AA & BB PROPOSED SCALE 1:500 @ A3 DRAWING NUMBER PA25 ISSUE E
AL ALUMINIUM	CPT CONCRETE PILING	PL PLASTERBOARD	V VEED	W WALLBOARD	
AS ASBESTOS SHEET	C R CONCRETE RENDER	PL PLASTIC LAMINATE FRESH ON FIN	W WALLBOARD	W WALLBOARD	
B BASKET	CT CERAMIC TILES	PU POLYURETHANE FRESH ON FIN	SS STAINLESS STEEL	W WALLBOARD	
BR BRICKWORK	CT CERAMIC TILES	CC GENERAL PURPOSE CONCRETE	ST STEEL	W WALLBOARD	
BT BATH	CT CERAMIC TILES	HC HOLLOW CORE	ST STEEL	W WALLBOARD	
BU BULKHEAD	CT CERAMIC TILES	HC HOLLOW CORE	ST STEEL	W WALLBOARD	
C CORNER	CT CERAMIC TILES	HC HOLLOW CORE	ST STEEL	W WALLBOARD	
CC COMPRESSED FIBRE CEMENT	CT CERAMIC TILES	HC HOLLOW CORE	ST STEEL	W WALLBOARD	
CD CLEAR GLASS	CT CERAMIC TILES	HC HOLLOW CORE	ST STEEL	W WALLBOARD	
CH CHIMNEY	CT CERAMIC TILES	HC HOLLOW CORE	ST STEEL	W WALLBOARD	
CI CONCRETE IN SITU	CT CERAMIC TILES	HC HOLLOW CORE	ST STEEL	W WALLBOARD	
CL CLADDING	CT CERAMIC TILES	HC HOLLOW CORE	ST STEEL	W WALLBOARD	
CM CORRUGATED METAL CLADDING	CT CERAMIC TILES	HC HOLLOW CORE	ST STEEL	W WALLBOARD	
CP CONCRETE PAVING	CT CERAMIC TILES	HC HOLLOW CORE	ST STEEL	W WALLBOARD	

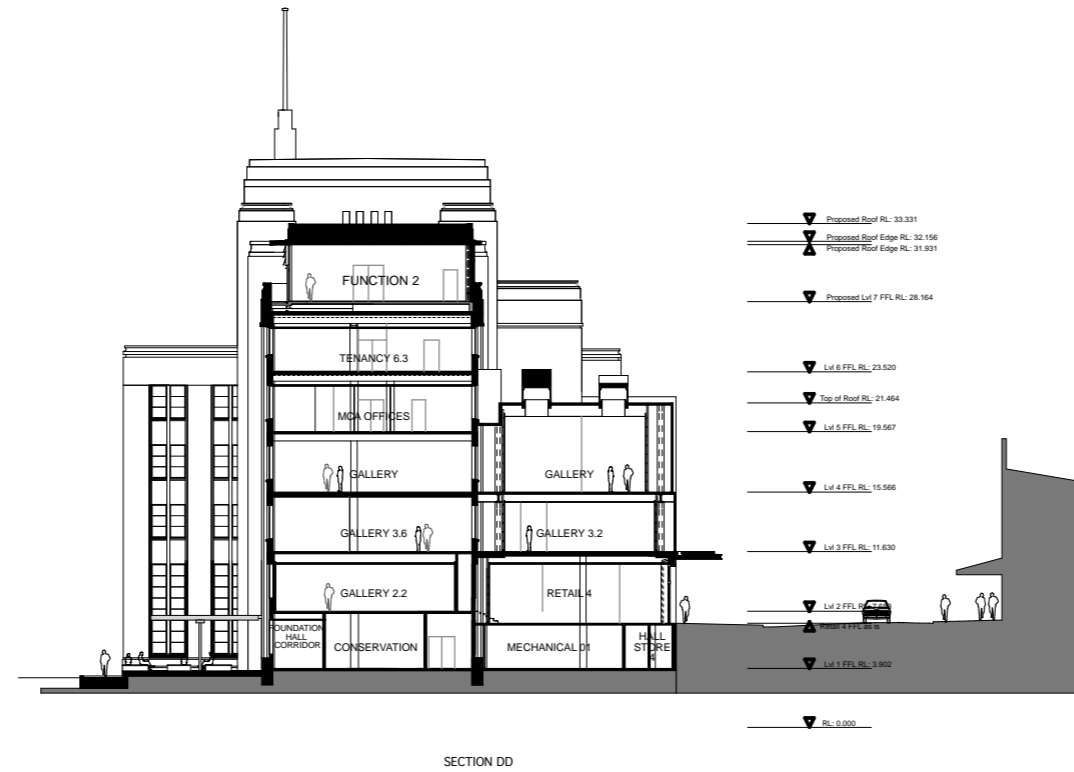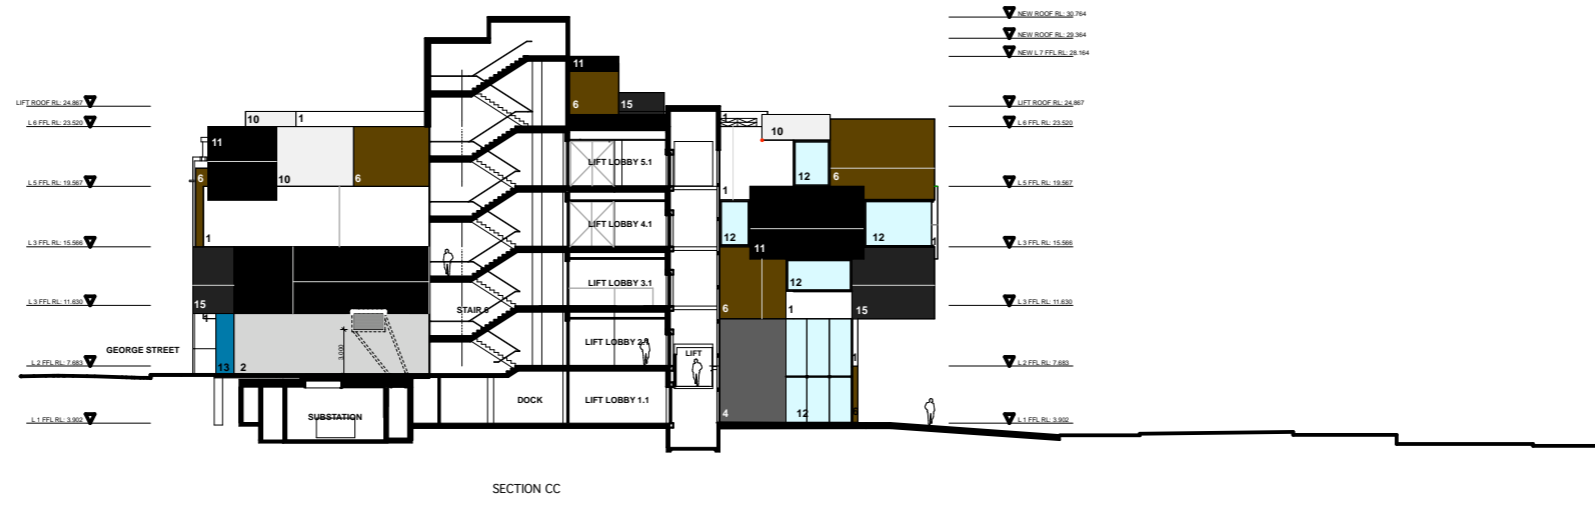

AMENDMENTS	LEGEND	ARCHITECTS IN ASSOCIATION	PROJECT MANAGER	CLIENT	PROJECT	DRAWING DESCRIPTION	
C 2.12.8 FINAL PROJECT APPLICATION D 27.3.9 REVISED PROJECT APPLICATION E 2.4.9 REVISED PROJECT APPLICATION	<table border="0"> <tr> <td>AL ALUMINIUM</td> <td>CPT CONCRETE</td> <td>FPFL FINISHED WHITE PLASTIC LAMINATE</td> <td>PS PLASTERBOARD</td> <td>V VEED</td> </tr> <tr> <td>AS ASBESTOS SHELF</td> <td>G GYPSUM RENDER</td> <td>GLASS</td> <td>PL PLASTERBOARD</td> <td>VL VALUING BOARD</td> </tr> <tr> <td>B BATH</td> <td>CT CERAMIC TILES</td> <td>GA GALVANISED</td> <td>PL PLASTERBOARD</td> <td>SS STAINLESS STEEL</td> </tr> <tr> <td>BR BRICKWORK</td> <td>CT CERAMIC TILES</td> <td>GA GALVANISED</td> <td>PL PLASTERBOARD</td> <td>SS STAINLESS STEEL</td> </tr> <tr> <td>BT BATH</td> <td>CT CERAMIC TILES</td> <td>GA GALVANISED</td> <td>PL PLASTERBOARD</td> <td>SS STAINLESS STEEL</td> </tr> <tr> <td>BR BRICKWORK</td> <td>CT CERAMIC TILES</td> <td>GA GALVANISED</td> <td>PL PLASTERBOARD</td> <td>SS STAINLESS STEEL</td> </tr> <tr> <td>C CORNER</td> <td>CT CERAMIC TILES</td> <td>GA GALVANISED</td> <td>PL PLASTERBOARD</td> <td>SS STAINLESS STEEL</td> </tr> <tr> <td>CC COMPRESSED FIBRE CEMENT</td> <td>CT CERAMIC TILES</td> <td>GA GALVANISED</td> <td>PL PLASTERBOARD</td> <td>SS STAINLESS STEEL</td> </tr> <tr> <td>CD CEMENT</td> <td>CT CERAMIC TILES</td> <td>GA GALVANISED</td> <td>PL PLASTERBOARD</td> <td>SS STAINLESS STEEL</td> </tr> <tr> <td>CE CENTRE TO CENTRE</td> <td>CT CERAMIC TILES</td> <td>GA GALVANISED</td> <td>PL PLASTERBOARD</td> <td>SS STAINLESS STEEL</td> </tr> <tr> <td>CF CORRUGATED FIBRE CEMENT</td> </tr> <tr> <td>CP CONCRETE PAVEMENT</td> <td>CT CERAMIC TILES</td> <td>GA GALVANISED</td> <td>PL PLASTERBOARD</td> <td>SS STAINLESS STEEL</td> </tr> </table>	AL ALUMINIUM	CPT CONCRETE	FPFL FINISHED WHITE PLASTIC LAMINATE	PS PLASTERBOARD	V VEED	AS ASBESTOS SHELF	G GYPSUM RENDER	GLASS	PL PLASTERBOARD	VL VALUING BOARD	B BATH	CT CERAMIC TILES	GA GALVANISED	PL PLASTERBOARD	SS STAINLESS STEEL	BR BRICKWORK	CT CERAMIC TILES	GA GALVANISED	PL PLASTERBOARD	SS STAINLESS STEEL	BT BATH	CT CERAMIC TILES	GA GALVANISED	PL PLASTERBOARD	SS STAINLESS STEEL	BR BRICKWORK	CT CERAMIC TILES	GA GALVANISED	PL PLASTERBOARD	SS STAINLESS STEEL	C CORNER	CT CERAMIC TILES	GA GALVANISED	PL PLASTERBOARD	SS STAINLESS STEEL	CC COMPRESSED FIBRE CEMENT	CT CERAMIC TILES	GA GALVANISED	PL PLASTERBOARD	SS STAINLESS STEEL	CD CEMENT	CT CERAMIC TILES	GA GALVANISED	PL PLASTERBOARD	SS STAINLESS STEEL	CE CENTRE TO CENTRE	CT CERAMIC TILES	GA GALVANISED	PL PLASTERBOARD	SS STAINLESS STEEL	CF CORRUGATED FIBRE CEMENT	CT CERAMIC TILES	GA GALVANISED	PL PLASTERBOARD	SS STAINLESS STEEL	CG CEMENT	CT CERAMIC TILES	GA GALVANISED	PL PLASTERBOARD	SS STAINLESS STEEL	CH CHIMNEY	CT CERAMIC TILES	GA GALVANISED	PL PLASTERBOARD	SS STAINLESS STEEL	CI CONCRETE	CT CERAMIC TILES	GA GALVANISED	PL PLASTERBOARD	SS STAINLESS STEEL	CL CORRUGATED METAL CLADDING	CT CERAMIC TILES	GA GALVANISED	PL PLASTERBOARD	SS STAINLESS STEEL	CM CORRUGATED METAL CLADDING	CT CERAMIC TILES	GA GALVANISED	PL PLASTERBOARD	SS STAINLESS STEEL	CP CONCRETE PAVEMENT	CT CERAMIC TILES	GA GALVANISED	PL PLASTERBOARD	SS STAINLESS STEEL	ARCHITECTS IN ASSOCIATION ARCHITECT MARSHALL PTY LTD CONTACT: SAM MARSHALL NSW ARB NO. 4644 PO BOX 780 DARLINGHURST NSW 1500 PH: 02 9310 7955 FAX: 02 9310 4144 EMAIL: sam@marshall.net.au NSW DEPARTMENT OF COMMERCE GOVERNMENT ARCHITECTS OFFICE PETER MOULD NSW GOVERNMENT ARCHITECT NSW ARB NO. 3301 CONTACT: WILLIAM PHELPS LEVEL 18, MICKELL BUILDING, 2-24 RAWSON PLACE, SYDNEY NSW 2000 PH: 02 9372 8469 FAX: 02 9372 8487 EMAIL: william.phelps@commerce.nsw.gov.au	ROOT PROJECTS AUSTRALIA CONTACT: KRISTIN WARK LEVEL 5, 27-31 MACQUARIE PLACE SYDNEY 2000 PHONE: 02 9251 8040 FAX: 02 92518144 EMAIL: kristin@rootprojects.com.au	MUSEUM OF CONTEMPORARY ART CONTACT: EUAN UPSTON 140 GEORGE STREET THE ROCKS 2000 PHONE: 02 9245 2416 FAX: 02 9241 5844 EMAIL: euan.upston@mca.com.au	MUSEUM OF CONTEMPORARY ART REDEVELOPMENT 140 GEORGE STREET CIRCULAR QUAY DO NOT SCALE DRAWINGS, USE FIGURED DIMENSIONS ONLY. VERIFY ALL DIMENSIONS ON SITE. DIMENSIONS ARE TO FINISHED SURFACES UNLESS OTHERWISE NOTED. IF IN DOUBT, PLEASE ASK.	SECTION CC & DD PROPOSED SCALE 1:500 @ A3 DRAWING NUMBER PA26 ISSUE E
AL ALUMINIUM	CPT CONCRETE	FPFL FINISHED WHITE PLASTIC LAMINATE	PS PLASTERBOARD	V VEED	
AS ASBESTOS SHELF	G GYPSUM RENDER	GLASS	PL PLASTERBOARD	VL VALUING BOARD	
B BATH	CT CERAMIC TILES	GA GALVANISED	PL PLASTERBOARD	SS STAINLESS STEEL	
BR BRICKWORK	CT CERAMIC TILES	GA GALVANISED	PL PLASTERBOARD	SS STAINLESS STEEL	
BT BATH	CT CERAMIC TILES	GA GALVANISED	PL PLASTERBOARD	SS STAINLESS STEEL	
BR BRICKWORK	CT CERAMIC TILES	GA GALVANISED	PL PLASTERBOARD	SS STAINLESS STEEL	
C CORNER	CT CERAMIC TILES	GA GALVANISED	PL PLASTERBOARD	SS STAINLESS STEEL	
CC COMPRESSED FIBRE CEMENT	CT CERAMIC TILES	GA GALVANISED	PL PLASTERBOARD	SS STAINLESS STEEL	
CD CEMENT	CT CERAMIC TILES	GA GALVANISED	PL PLASTERBOARD	SS STAINLESS STEEL	
CE CENTRE TO CENTRE	CT CERAMIC TILES	GA GALVANISED	PL PLASTERBOARD	SS STAINLESS STEEL	
CF CORRUGATED FIBRE CEMENT	CT CERAMIC TILES	GA GALVANISED	PL PLASTERBOARD	SS STAINLESS STEEL	
CG CEMENT	CT CERAMIC TILES	GA GALVANISED	PL PLASTERBOARD	SS STAINLESS STEEL	
CH CHIMNEY	CT CERAMIC TILES	GA GALVANISED	PL PLASTERBOARD	SS STAINLESS STEEL	
CI CONCRETE	CT CERAMIC TILES	GA GALVANISED	PL PLASTERBOARD	SS STAINLESS STEEL	
CL CORRUGATED METAL CLADDING	CT CERAMIC TILES	GA GALVANISED	PL PLASTERBOARD	SS STAINLESS STEEL	
CM CORRUGATED METAL CLADDING	CT CERAMIC TILES	GA GALVANISED	PL PLASTERBOARD	SS STAINLESS STEEL	
CP CONCRETE PAVEMENT	CT CERAMIC TILES	GA GALVANISED	PL PLASTERBOARD	SS STAINLESS STEEL	

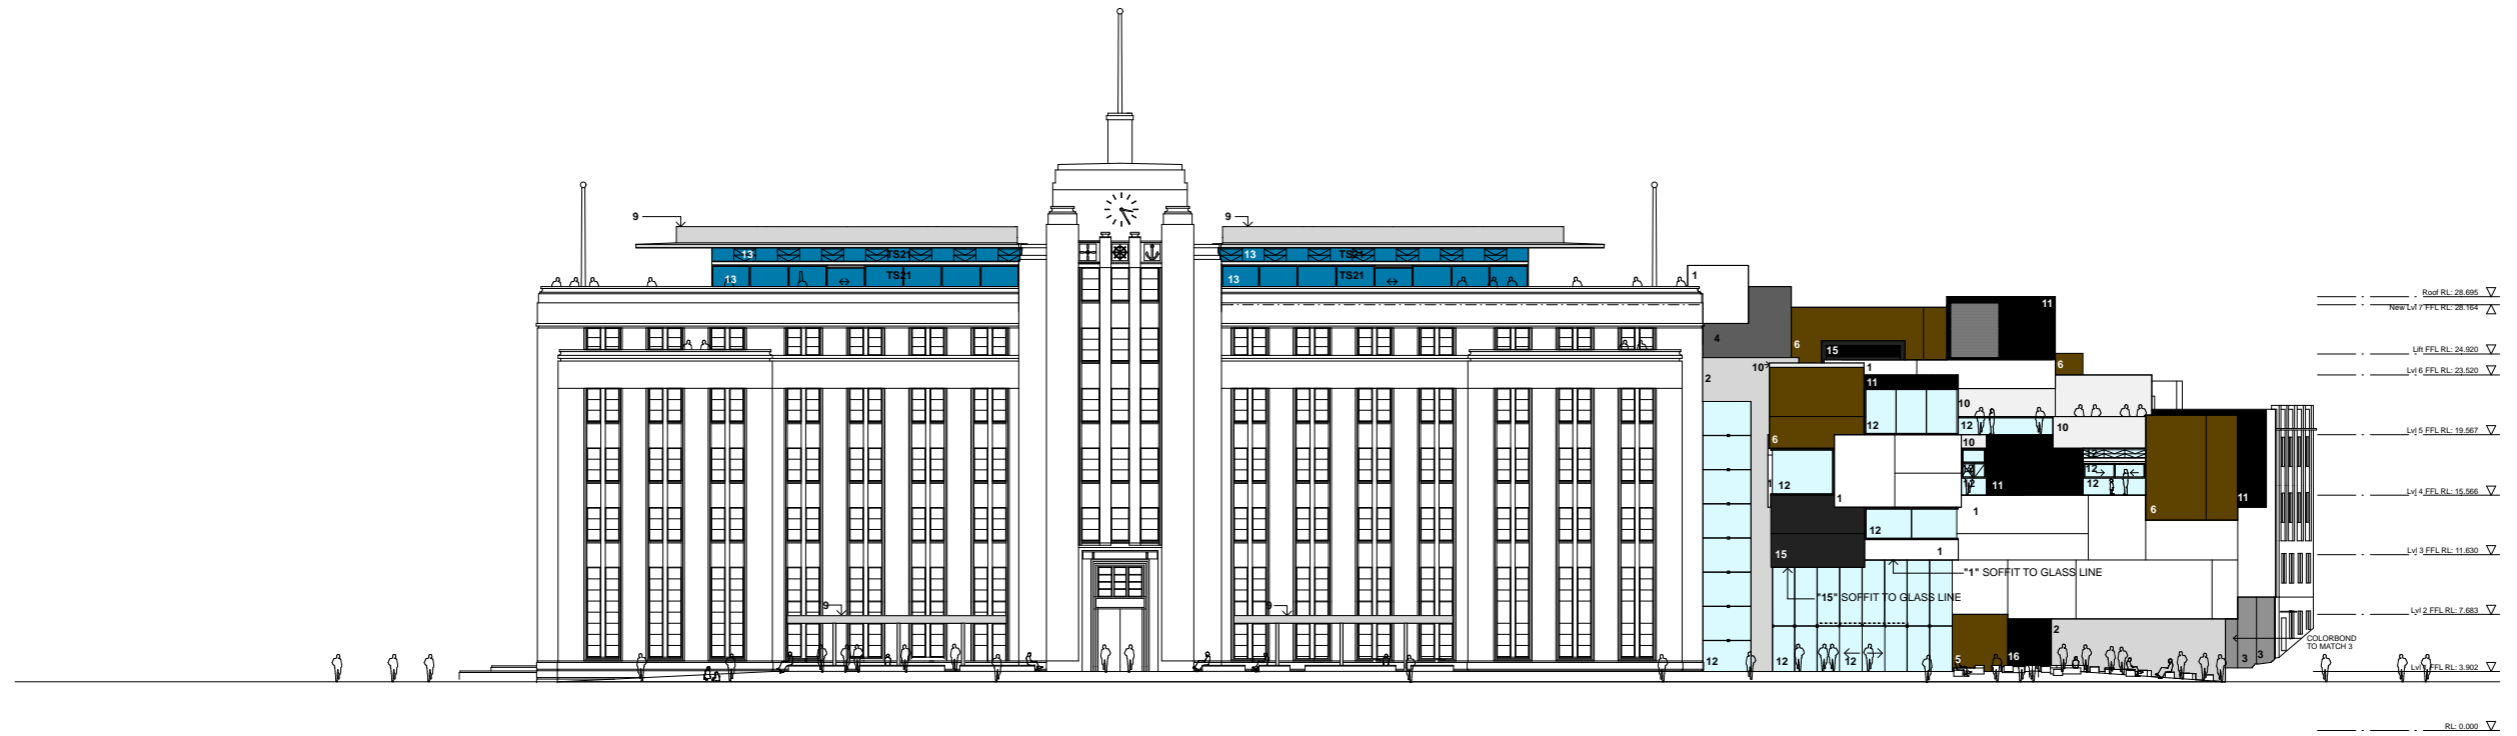


EAST ELEVATION

MATERIALS LEGEND

- 1 WHITE GLASS REINFORCED CONCRETE CLADDING
- 2 LIGHT GREY OFF FORM CONCRETE
- 3 MID GREY OFF FORM CONCRETE
- 4 DARK GREY OFF FORM CONCRETE
- 5 OFF FORM CONCRETE FOR POSSIBLE FUTURE SIGNAGE
- 6 BROWN GLASS REINFORCED CONCRETE CLADDING
- 7 BLACK COLORBOND
- 9 CLEAR ANODISED ALUMINIUM / GALVANISED STEEL
- 10 GREY GLASS REINFORCED CONCRETE CLADDING
- 11 BLACK GLASS REINFORCED CONCRETE CLADDING
- 12 CLEAR GLASS
- 13 TINTED PERFORMANCE GLASS
- 14 ZINCALUME
- 15 GRC FOR POSSIBLE FUTURE SIGNAGE
- 16 BLACK OFF-FORM REINFORCED CONCRETE

NOTE: GLASS REINFORCED CONCRETE CLADDING JOINTS ARE INDICATIVE ONLY. FINAL LOCATIONS TO BE DETERMINED WITH THE MANUFACTURER.

<p>AMENDMENTS</p> <table border="1" style="width: 100%; border-collapse: collapse;"> <tr> <th>ISSUE</th> <th>DATE</th> <th>DETAILS</th> </tr> <tr> <td>C</td> <td>2.12.8</td> <td>FINAL PROJECT APPLICATION</td> </tr> <tr> <td>D</td> <td>27.3.9</td> <td>REVISED PROJECT APPLICATION</td> </tr> <tr> <td>E</td> <td>2.4.9</td> <td>REVISED PROJECT APPLICATION</td> </tr> </table>	ISSUE	DATE	DETAILS	C	2.12.8	FINAL PROJECT APPLICATION	D	27.3.9	REVISED PROJECT APPLICATION	E	2.4.9	REVISED PROJECT APPLICATION	<p>LEGEND</p> <table border="1" style="width: 100%; border-collapse: collapse;"> <tr> <td>AL ALUMINIUM</td> <td>CPT CORRUGATED PLATE</td> <td>FRPL FIBRO PLASTER</td> <td>PS PLASTERBOARD</td> <td>V VEED</td> </tr> <tr> <td>AS ASBESTOS SHEET</td> <td>CT CERAMIC TILE</td> <td>GA GALVANISED</td> <td>PL PLASTER</td> <td>VB VILLABOARD</td> </tr> <tr> <td>B BASKET REINFORCEMENT</td> <td>CTB CERAMIC TILE BOARD</td> <td>GL GALVANISED</td> <td>PLU PLASTER UNDERLAY</td> <td>VS VULCANISED STEEL</td> </tr> <tr> <td>BP BRICK PAVING</td> <td>CTC CERAMIC TILE CURB</td> <td>GR GALVANISED</td> <td>PC POLYURETHANE FINISH ON MFP</td> <td>WT WELDED</td> </tr> <tr> <td>BT BATH</td> <td>CTD CERAMIC TILE DRAIN</td> <td>HS HARDWOOD</td> <td>CC GENERAL REINFORCED CONCRETE</td> <td>ST STEEL</td> </tr> <tr> <td>BW BRICKWORK</td> <td>CTE CERAMIC TILE EDGE</td> <td>HR HARDWOOD</td> <td>RC REINFORCED CONCRETE</td> <td>TF TRIMMER</td> </tr> <tr> <td>C CEMENT</td> <td>CTF CERAMIC TILE FLOOR</td> <td>HSB HARDWOOD</td> <td>RF REINFORCED FIBRE CONCRETE</td> <td>TS TRIMMER</td> </tr> <tr> <td>CC COMPRESSED FIBRE CEMENT</td> <td>CTG CERAMIC TILE GROUND</td> <td>HSR HARDWOOD</td> <td>RS REINFORCED STEEL</td> <td>TS2 TINTED PERFORMANCE GLASS</td> </tr> <tr> <td>CD CEMENT DUST</td> <td>CTH CERAMIC TILE HOLLOW SECTION</td> <td>HSV HARDWOOD</td> <td>SC SQUARE HOLLOW SECTION</td> <td>TS3 TINTED PERFORMANCE GLASS</td> </tr> <tr> <td>CE CEMENT</td> <td>CTI CERAMIC TILE INTERIOR</td> <td>HSW HARDWOOD</td> <td>SK SKYLIGHT</td> <td>TS4 TINTED PERFORMANCE GLASS</td> </tr> <tr> <td>CF CONCRETE FLOOR</td> <td>CTJ CERAMIC TILE JOINT</td> <td>HSX HARDWOOD</td> <td>SL SQUARE</td> <td>TS5 TINTED PERFORMANCE GLASS</td> </tr> <tr> <td>CG CONCRETE GROUND</td> <td>CTK CERAMIC TILE KITCHEN</td> <td>HSY HARDWOOD</td> <td>SP SQUARE</td> <td>TS6 TINTED PERFORMANCE GLASS</td> </tr> <tr> <td>CH CONCRETE HOLLOW SECTION</td> <td>CTL CERAMIC TILE LANTERN</td> <td>HSZ HARDWOOD</td> <td>SR SQUARE</td> <td>TS7 TINTED PERFORMANCE GLASS</td> </tr> <tr> <td>CI CONCRETE INTERIOR</td> <td>CTM CERAMIC TILE MANTLE</td> <td>HT HARDWOOD</td> <td>SS SQUARE</td> <td>TS8 TINTED PERFORMANCE GLASS</td> </tr> <tr> <td>CL CONCRETE LANTERN</td> <td>CTN CERAMIC TILE NICHES</td> <td>HTB HARDWOOD</td> <td>ST STEEL</td> <td>TS9 TINTED PERFORMANCE GLASS</td> </tr> <tr> <td>CM CONCRETE MANTLE</td> <td>CTO CERAMIC TILE OUTLET</td> <td>HTC HARDWOOD</td> <td>TR TRIMMER</td> <td>TS10 TINTED PERFORMANCE GLASS</td> </tr> <tr> <td>CNC CONCRETE NICHES</td> <td>CTP CERAMIC TILE PAVING</td> <td>HTD HARDWOOD</td> <td>TRM TRIMMER</td> <td>TS11 TINTED PERFORMANCE GLASS</td> </tr> <tr> <td>CP CONCRETE PAVING</td> <td>CTQ CERAMIC TILE QUAY</td> <td>HTE HARDWOOD</td> <td>TRV TRIMMER</td> <td>TS12 TINTED PERFORMANCE GLASS</td> </tr> <tr> <td></td> <td></td> <td></td> <td></td> <td></td> </tr> </table>	AL ALUMINIUM	CPT CORRUGATED PLATE	FRPL FIBRO PLASTER	PS PLASTERBOARD	V VEED	AS ASBESTOS SHEET	CT CERAMIC TILE	GA GALVANISED	PL PLASTER	VB VILLABOARD	B BASKET REINFORCEMENT	CTB CERAMIC TILE BOARD	GL GALVANISED	PLU PLASTER UNDERLAY	VS VULCANISED STEEL	BP BRICK PAVING	CTC CERAMIC TILE CURB	GR GALVANISED	PC POLYURETHANE FINISH ON MFP	WT WELDED	BT BATH	CTD CERAMIC TILE DRAIN	HS HARDWOOD	CC GENERAL REINFORCED CONCRETE	ST STEEL	BW BRICKWORK	CTE CERAMIC TILE EDGE	HR HARDWOOD	RC REINFORCED CONCRETE	TF TRIMMER	C CEMENT	CTF CERAMIC TILE FLOOR	HSB HARDWOOD	RF REINFORCED FIBRE CONCRETE	TS TRIMMER	CC COMPRESSED FIBRE CEMENT	CTG CERAMIC TILE GROUND	HSR HARDWOOD	RS REINFORCED STEEL	TS2 TINTED PERFORMANCE GLASS	CD CEMENT DUST	CTH CERAMIC TILE HOLLOW SECTION	HSV HARDWOOD	SC SQUARE HOLLOW SECTION	TS3 TINTED PERFORMANCE GLASS	CE CEMENT	CTI CERAMIC TILE INTERIOR	HSW HARDWOOD	SK SKYLIGHT	TS4 TINTED PERFORMANCE GLASS	CF CONCRETE FLOOR	CTJ CERAMIC TILE JOINT	HSX HARDWOOD	SL SQUARE	TS5 TINTED PERFORMANCE GLASS	CG CONCRETE GROUND	CTK CERAMIC TILE KITCHEN	HSY HARDWOOD	SP SQUARE	TS6 TINTED PERFORMANCE GLASS	CH CONCRETE HOLLOW SECTION	CTL CERAMIC TILE LANTERN	HSZ HARDWOOD	SR SQUARE	TS7 TINTED PERFORMANCE GLASS	CI CONCRETE INTERIOR	CTM CERAMIC TILE MANTLE	HT HARDWOOD	SS SQUARE	TS8 TINTED PERFORMANCE GLASS	CL CONCRETE LANTERN	CTN CERAMIC TILE NICHES	HTB HARDWOOD	ST STEEL	TS9 TINTED PERFORMANCE GLASS	CM CONCRETE MANTLE	CTO CERAMIC TILE OUTLET	HTC HARDWOOD	TR TRIMMER	TS10 TINTED PERFORMANCE GLASS	CNC CONCRETE NICHES	CTP CERAMIC TILE PAVING	HTD HARDWOOD	TRM TRIMMER	TS11 TINTED PERFORMANCE GLASS	CP CONCRETE PAVING	CTQ CERAMIC TILE QUAY	HTE HARDWOOD	TRV TRIMMER	TS12 TINTED PERFORMANCE GLASS						<p>ARCHITECTS IN ASSOCIATION</p> <p>ARCHITECT MARSHALL PTY LTD CONTACT: SAM MARSHALL NSW ARB NO. 4644 PO BOX 780 DARLINGHURST NSW 1500 PH: 02 9310 7955 FAX: 02 9310 4144 EMAIL: sam@marshall.net.au</p> <p>NSW DEPARTMENT OF COMMERCE GOVERNMENT ARCHITECTS OFFICE PETER MOULD NSW GOVERNMENT ARCHITECT NSW ARB NO. 3301 CONTACT: WILLIAM PHELPS LEVEL 18, MICKELL BUILDING, 2-24 RAHWSON PLACE, SYDNEY NSW 2000 PH: 02 9372 8469 FAX: 02 9372 8487 EMAIL: william.phelps@commerce.nsw.gov.au</p>	<p>PROJECT MANAGER</p> <p>ROOT PROJECTS AUSTRALIA CONTACT: KRISTIN WARK LEVEL 5, 27-31 MACQUARIE PLACE SYDNEY 2000 PHONE: 02 9251 8040 FAX: 02 9251 8144 EMAIL: kristin@rootprojects.com.au</p>	<p>CLIENT</p> <p>MUSEUM OF CONTEMPORARY ART CONTACT: EUAN UPSTON 140 GEORGE STREET THE ROCKS 2000 PHONE: 02 9245 2416 FAX: 02 9241 5844 EMAIL: euan.upston@mca.com.au</p>	<p>PROJECT</p> <p>MUSEUM OF CONTEMPORARY ART REDEVELOPMENT 140 GEORGE STREET CIRCULAR QUAY</p> <p>DO NOT SCALE DRAWINGS, USE FIGURED DIMENSIONS ONLY. VERIFY ALL DIMENSIONS ON SITE. DIMENSIONS ARE TO FINISHED SURFACES UNLESS OTHERWISE NOTED. IF IN DOUBT, PLEASE ASK.</p>	<p>DRAWING DESCRIPTION</p> <p>EAST ELEVATION PROPOSED</p> <p>SCALE 1:500 @ A3</p> <p>DRAWING NUMBER PA27</p> <p>ISSUE E</p>
ISSUE	DATE	DETAILS	
C	2.12.8	FINAL PROJECT APPLICATION	
D	27.3.9	REVISED PROJECT APPLICATION	
E	2.4.9	REVISED PROJECT APPLICATION	
AL ALUMINIUM	CPT CORRUGATED PLATE	FRPL FIBRO PLASTER	PS PLASTERBOARD	V VEED	
AS ASBESTOS SHEET	CT CERAMIC TILE	GA GALVANISED	PL PLASTER	VB VILLABOARD	
B BASKET REINFORCEMENT	CTB CERAMIC TILE BOARD	GL GALVANISED	PLU PLASTER UNDERLAY	VS VULCANISED STEEL	
BP BRICK PAVING	CTC CERAMIC TILE CURB	GR GALVANISED	PC POLYURETHANE FINISH ON MFP	WT WELDED	
BT BATH	CTD CERAMIC TILE DRAIN	HS HARDWOOD	CC GENERAL REINFORCED CONCRETE	ST STEEL	
BW BRICKWORK	CTE CERAMIC TILE EDGE	HR HARDWOOD	RC REINFORCED CONCRETE	TF TRIMMER	
C CEMENT	CTF CERAMIC TILE FLOOR	HSB HARDWOOD	RF REINFORCED FIBRE CONCRETE	TS TRIMMER	
CC COMPRESSED FIBRE CEMENT	CTG CERAMIC TILE GROUND	HSR HARDWOOD	RS REINFORCED STEEL	TS2 TINTED PERFORMANCE GLASS	
CD CEMENT DUST	CTH CERAMIC TILE HOLLOW SECTION	HSV HARDWOOD	SC SQUARE HOLLOW SECTION	TS3 TINTED PERFORMANCE GLASS	
CE CEMENT	CTI CERAMIC TILE INTERIOR	HSW HARDWOOD	SK SKYLIGHT	TS4 TINTED PERFORMANCE GLASS	
CF CONCRETE FLOOR	CTJ CERAMIC TILE JOINT	HSX HARDWOOD	SL SQUARE	TS5 TINTED PERFORMANCE GLASS	
CG CONCRETE GROUND	CTK CERAMIC TILE KITCHEN	HSY HARDWOOD	SP SQUARE	TS6 TINTED PERFORMANCE GLASS	
CH CONCRETE HOLLOW SECTION	CTL CERAMIC TILE LANTERN	HSZ HARDWOOD	SR SQUARE	TS7 TINTED PERFORMANCE GLASS	
CI CONCRETE INTERIOR	CTM CERAMIC TILE MANTLE	HT HARDWOOD	SS SQUARE	TS8 TINTED PERFORMANCE GLASS	
CL CONCRETE LANTERN	CTN CERAMIC TILE NICHES	HTB HARDWOOD	ST STEEL	TS9 TINTED PERFORMANCE GLASS	
CM CONCRETE MANTLE	CTO CERAMIC TILE OUTLET	HTC HARDWOOD	TR TRIMMER	TS10 TINTED PERFORMANCE GLASS	
CNC CONCRETE NICHES	CTP CERAMIC TILE PAVING	HTD HARDWOOD	TRM TRIMMER	TS11 TINTED PERFORMANCE GLASS	
CP CONCRETE PAVING	CTQ CERAMIC TILE QUAY	HTE HARDWOOD	TRV TRIMMER	TS12 TINTED PERFORMANCE GLASS	

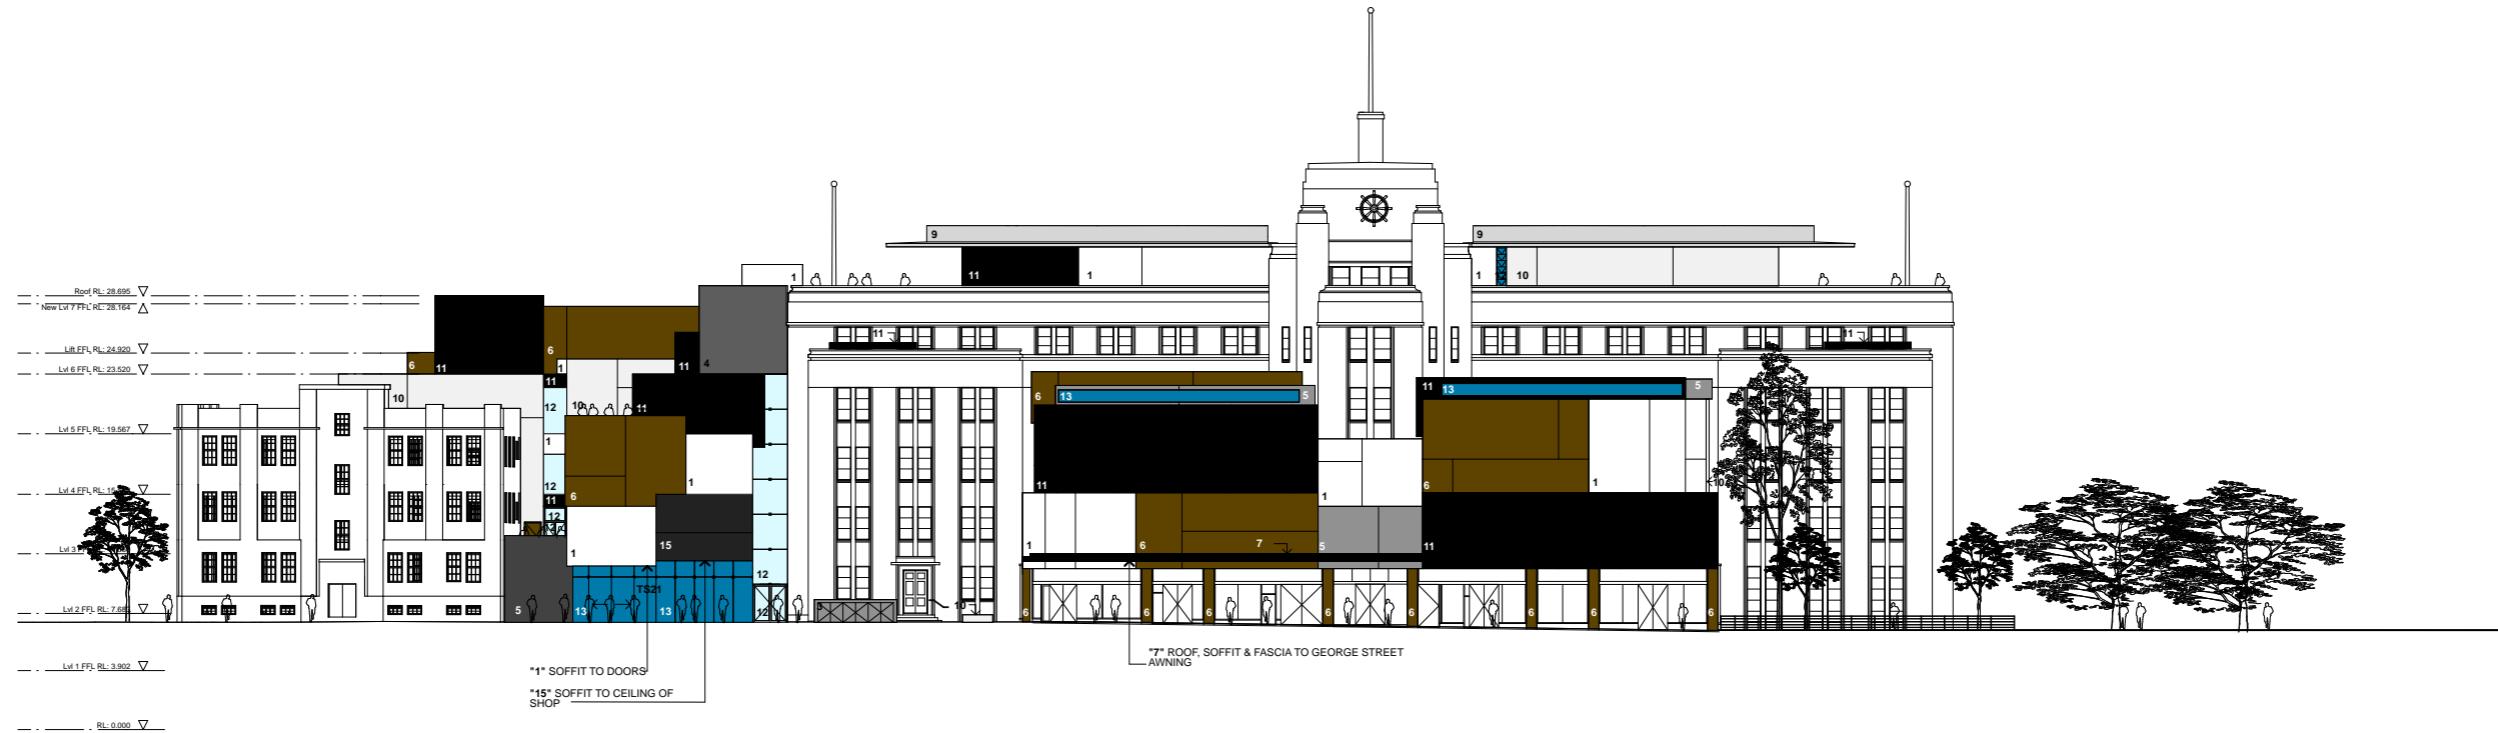

WEST ELEVATION

MATERIALS LEGEND

- 1 WHITE GLASS REINFORCED CONCRETE CLADDING
- 2 LIGHT GREY OFF FORM CONCRETE
- 3 MID GREY OFF FORM CONCRETE
- 4 DARK GREY OFF FORM CONCRETE
- 5 OFF FORM CONCRETE FOR POSSIBLE FUTURE SIGNAGE
- 6 BROWN GLASS REINFORCED CONCRETE CLADDING
- 7 BLACK COLORBOND
- 9 CLEAR ANODISED ALUMINIUM / GALVANISED STEEL
- 10 GREY GLASS REINFORCED CONCRETE CLADDING
- 11 BLACK GLASS REINFORCED CONCRETE CLADDING
- 12 CLEAR GLASS
- 13 TINTED PERFORMANCE GLASS
- 14 ZINCALUME
- 15 GRC FOR POSSIBLE FUTURE SIGNAGE
- 16 BLACK OFF-FORM REINFORCED CONCRETE

NOTE: GLASS REINFORCED CONCRETE CLADDING JOINTS ARE INDICATIVE ONLY. FINAL LOCATIONS TO BE DETERMINED WITH THE MANUFACTURER.

<p>AMENDMENTS</p> <table border="1" style="width: 100%; border-collapse: collapse;"> <tr> <th>ISSUE</th> <th>DATE</th> <th>DETAILS</th> </tr> <tr> <td>C</td> <td>2.12.8</td> <td>FINAL PROJECT APPLICATION</td> </tr> <tr> <td>D</td> <td>27.3.9</td> <td>REVISED PROJECT APPLICATION</td> </tr> <tr> <td>E</td> <td>2.4.9</td> <td>REVISED PROJECT APPLICATION</td> </tr> </table>	ISSUE	DATE	DETAILS	C	2.12.8	FINAL PROJECT APPLICATION	D	27.3.9	REVISED PROJECT APPLICATION	E	2.4.9	REVISED PROJECT APPLICATION	<p>LEGEND</p> <table border="1" style="width: 100%; border-collapse: collapse;"> <tr> <td>AL ALUMINIUM</td> <td>CPT CONCRETE</td> <td>FRFL FROSTED WHITE PLASTIC LAMINATE</td> <td>PS PLASTERBOARD</td> <td>V VEGETATION</td> </tr> <tr> <td>AS ASBESTOS SHELF</td> <td>CT CERAMIC TILES</td> <td>GA GALVANISED</td> <td>PL PLASTER</td> <td>W WALLBOARD</td> </tr> <tr> <td>B BATH</td> <td>CTB CERAMIC TILES</td> <td>GL GALVANISED</td> <td>PU POLYURETHANE FINISH ON MFP</td> <td>WS WALLS</td> </tr> <tr> <td>BS BRICK</td> <td>CTC CERAMIC TILES</td> <td>GR GRASS</td> <td>RC REINFORCED CONCRETE</td> <td>ST STAIRS</td> </tr> <tr> <td>BP BRICK PAVEMENT</td> <td>CTD CERAMIC TILES</td> <td>HA HANDICAP</td> <td>RE REINFORCED</td> <td>T TRIM</td> </tr> <tr> <td>BT BATH</td> <td>CTE CERAMIC TILES</td> <td>HS HANDICAP</td> <td>RL REDUCED LEVELS RELATIVE TO HD</td> <td>VGS VERIFY ON SITE</td> </tr> <tr> <td>BU BRICKWORK</td> <td>CTF CERAMIC TILES</td> <td>HSB HANDICAP</td> <td>RF ROOF FLOOR</td> <td>WC WATER CLOSET</td> </tr> <tr> <td>C CORNER</td> <td>CTG CERAMIC TILES</td> <td>HT HOT WATER SYSTEM</td> <td>RH RAINWATER HEAD</td> <td>WB WHITE BELUMINE CONCRETE</td> </tr> <tr> <td>CC CENTRE TO CENTRE</td> <td>CTH CERAMIC TILES</td> <td>J JOINT</td> <td>SC SCAFFOLD</td> <td>WP WHITE PLASTIC LAMINATE</td> </tr> <tr> <td>CD COMPRESSED FIBRE CEMENT</td> <td>CTI CERAMIC TILES</td> <td>L LABOUR</td> <td>SCP SATELITE CHROME PLATED</td> <td>ZB ZINCALUME</td> </tr> <tr> <td>CE CLEAR GLASS</td> <td>CTJ CERAMIC TILES</td> <td>LI LIGHTING</td> <td>SD SQUARE HOLLOW SECTION</td> <td></td> </tr> <tr> <td>CF CEMENT FINISH</td> <td>CTK CERAMIC TILES</td> <td>LS LIGHT SWITCH</td> <td>SH SHED</td> <td></td> </tr> <tr> <td>CG CEMENT GROUT</td> <td>CTL CERAMIC TILES</td> <td>MC MEDIUM DENSITY FIBREBOARD</td> <td>SK SKYLIGHT</td> <td></td> </tr> <tr> <td>CH CHIMNEY</td> <td>CTM CERAMIC TILES</td> <td>MS MESH</td> <td>SKL SKYLIGHT</td> <td></td> </tr> <tr> <td>CI CONCRETE IN SITU</td> <td>CTN CERAMIC TILES</td> <td>NS NOT IN CONTRACT</td> <td>SKL TOP OF WALL</td> <td></td> </tr> <tr> <td>CJ CONCRETE JOINT</td> <td>CTO CERAMIC TILES</td> <td>OC OFF FORM CONCRETE</td> <td>TR TRIM</td> <td></td> </tr> <tr> <td>CK CONCRETE KEY</td> <td>CTP CERAMIC TILES</td> <td>OG ORANGE GLASS</td> <td>TRM TRIM</td> <td></td> </tr> <tr> <td>CL CENTRE LINE</td> <td>CTQ CERAMIC TILES</td> <td>OS OFF FORM CONCRETE</td> <td>TRM TRIM</td> <td></td> </tr> <tr> <td>CM CORRUGATED METAL CLADDING</td> <td>CTR CERAMIC TILES</td> <td>OV OFF FORM CONCRETE</td> <td>TRM TRIM</td> <td></td> </tr> <tr> <td>CN COLOURED METAL SHEET</td> <td>CTS CERAMIC TILES</td> <td>PA PLASTER</td> <td>TRM TRIM</td> <td></td> </tr> <tr> <td>CP CONCRETE PAVEMENT</td> <td>CTT CERAMIC TILES</td> <td>PAW PARTICLEBOARD</td> <td>UC UNIVERSAL COLUMN</td> <td></td> </tr> </table>	AL ALUMINIUM	CPT CONCRETE	FRFL FROSTED WHITE PLASTIC LAMINATE	PS PLASTERBOARD	V VEGETATION	AS ASBESTOS SHELF	CT CERAMIC TILES	GA GALVANISED	PL PLASTER	W WALLBOARD	B BATH	CTB CERAMIC TILES	GL GALVANISED	PU POLYURETHANE FINISH ON MFP	WS WALLS	BS BRICK	CTC CERAMIC TILES	GR GRASS	RC REINFORCED CONCRETE	ST STAIRS	BP BRICK PAVEMENT	CTD CERAMIC TILES	HA HANDICAP	RE REINFORCED	T TRIM	BT BATH	CTE CERAMIC TILES	HS HANDICAP	RL REDUCED LEVELS RELATIVE TO HD	VGS VERIFY ON SITE	BU BRICKWORK	CTF CERAMIC TILES	HSB HANDICAP	RF ROOF FLOOR	WC WATER CLOSET	C CORNER	CTG CERAMIC TILES	HT HOT WATER SYSTEM	RH RAINWATER HEAD	WB WHITE BELUMINE CONCRETE	CC CENTRE TO CENTRE	CTH CERAMIC TILES	J JOINT	SC SCAFFOLD	WP WHITE PLASTIC LAMINATE	CD COMPRESSED FIBRE CEMENT	CTI CERAMIC TILES	L LABOUR	SCP SATELITE CHROME PLATED	ZB ZINCALUME	CE CLEAR GLASS	CTJ CERAMIC TILES	LI LIGHTING	SD SQUARE HOLLOW SECTION		CF CEMENT FINISH	CTK CERAMIC TILES	LS LIGHT SWITCH	SH SHED		CG CEMENT GROUT	CTL CERAMIC TILES	MC MEDIUM DENSITY FIBREBOARD	SK SKYLIGHT		CH CHIMNEY	CTM CERAMIC TILES	MS MESH	SKL SKYLIGHT		CI CONCRETE IN SITU	CTN CERAMIC TILES	NS NOT IN CONTRACT	SKL TOP OF WALL		CJ CONCRETE JOINT	CTO CERAMIC TILES	OC OFF FORM CONCRETE	TR TRIM		CK CONCRETE KEY	CTP CERAMIC TILES	OG ORANGE GLASS	TRM TRIM		CL CENTRE LINE	CTQ CERAMIC TILES	OS OFF FORM CONCRETE	TRM TRIM		CM CORRUGATED METAL CLADDING	CTR CERAMIC TILES	OV OFF FORM CONCRETE	TRM TRIM		CN COLOURED METAL SHEET	CTS CERAMIC TILES	PA PLASTER	TRM TRIM		CP CONCRETE PAVEMENT	CTT CERAMIC TILES	PAW PARTICLEBOARD	UC UNIVERSAL COLUMN		<p>ARCHITECTS IN ASSOCIATION</p> <p>ARCHITECT MARSHALL PTY LTD CONTACT: SAM MARSHALL NSW ARB NO. 4644 PO BOX 780 DARLINGHURST NSW 1500 PH: 02 9310 7955 FAX: 02 9310 4144 EMAIL: sam@marshall.net.au</p> <p>NSW DEPARTMENT OF COMMERCE GOVERNMENT ARCHITECTS OFFICE PETER MOULD NSW GOVERNMENT ARCHITECT NSW ARB NO. 3301 CONTACT: WILLIAM PHELPS LEVEL 18, MICKELL BUILDING, 2-24 RAHWSON PLACE, SYDNEY NSW 2000 PH: 02 9372 8469 FAX: 02 9372 8487 EMAIL: william.phelps@commerce.nsw.gov.au</p>	<p>PROJECT MANAGER</p> <p>ROOT PROJECTS AUSTRALIA CONTACT: KRISTIN WARK LEVEL 5, 27-31 MACQUARIE PLACE SYDNEY 2000 PHONE: 02 9251 8040 FAX: 02 9251 8144 EMAIL: kristin@rootprojects.com.au</p>	<p>CLIENT</p> <p>MUSEUM OF CONTEMPORARY ART CONTACT: EUAN UPSTON 140 GEORGE STREET THE ROCKS 2000 PHONE: 02 9245 2416 FAX: 02 9241 5844 EMAIL: euan.upston@mca.com.au</p>	<p>PROJECT</p> <p>MUSEUM OF CONTEMPORARY ART REDEVELOPMENT 140 GEORGE STREET CIRCULAR QUAY</p> <p>DO NOT SCALE DRAWINGS. USE FIGURED DIMENSIONS ONLY. VERIFY ALL DIMENSIONS ON SITE. DIMENSIONS ARE TO FINISHED SURFACES UNLESS OTHERWISE NOTED. IF IN DOUBT, PLEASE ASK.</p>	<p>DRAWING DESCRIPTION</p> <p>WEST ELEVATION PROPOSED</p> <p>SCALE 1:500 @ A3</p> <p>DRAWING NUMBER PA28</p> <p>ISSUE E</p>
ISSUE	DATE	DETAILS	
C	2.12.8	FINAL PROJECT APPLICATION	
D	27.3.9	REVISED PROJECT APPLICATION	
E	2.4.9	REVISED PROJECT APPLICATION	
AL ALUMINIUM	CPT CONCRETE	FRFL FROSTED WHITE PLASTIC LAMINATE	PS PLASTERBOARD	V VEGETATION	
AS ASBESTOS SHELF	CT CERAMIC TILES	GA GALVANISED	PL PLASTER	W WALLBOARD	
B BATH	CTB CERAMIC TILES	GL GALVANISED	PU POLYURETHANE FINISH ON MFP	WS WALLS	
BS BRICK	CTC CERAMIC TILES	GR GRASS	RC REINFORCED CONCRETE	ST STAIRS	
BP BRICK PAVEMENT	CTD CERAMIC TILES	HA HANDICAP	RE REINFORCED	T TRIM	
BT BATH	CTE CERAMIC TILES	HS HANDICAP	RL REDUCED LEVELS RELATIVE TO HD	VGS VERIFY ON SITE	
BU BRICKWORK	CTF CERAMIC TILES	HSB HANDICAP	RF ROOF FLOOR	WC WATER CLOSET	
C CORNER	CTG CERAMIC TILES	HT HOT WATER SYSTEM	RH RAINWATER HEAD	WB WHITE BELUMINE CONCRETE	
CC CENTRE TO CENTRE	CTH CERAMIC TILES	J JOINT	SC SCAFFOLD	WP WHITE PLASTIC LAMINATE	
CD COMPRESSED FIBRE CEMENT	CTI CERAMIC TILES	L LABOUR	SCP SATELITE CHROME PLATED	ZB ZINCALUME	
CE CLEAR GLASS	CTJ CERAMIC TILES	LI LIGHTING	SD SQUARE HOLLOW SECTION	
CF CEMENT FINISH	CTK CERAMIC TILES	LS LIGHT SWITCH	SH SHED	
CG CEMENT GROUT	CTL CERAMIC TILES	MC MEDIUM DENSITY FIBREBOARD	SK SKYLIGHT	
CH CHIMNEY	CTM CERAMIC TILES	MS MESH	SKL SKYLIGHT	
CI CONCRETE IN SITU	CTN CERAMIC TILES	NS NOT IN CONTRACT	SKL TOP OF WALL	
CJ CONCRETE JOINT	CTO CERAMIC TILES	OC OFF FORM CONCRETE	TR TRIM	
CK CONCRETE KEY	CTP CERAMIC TILES	OG ORANGE GLASS	TRM TRIM	
CL CENTRE LINE	CTQ CERAMIC TILES	OS OFF FORM CONCRETE	TRM TRIM	
CM CORRUGATED METAL CLADDING	CTR CERAMIC TILES	OV OFF FORM CONCRETE	TRM TRIM	
CN COLOURED METAL SHEET	CTS CERAMIC TILES	PA PLASTER	TRM TRIM	
CP CONCRETE PAVEMENT	CTT CERAMIC TILES	PAW PARTICLEBOARD	UC UNIVERSAL COLUMN	

