


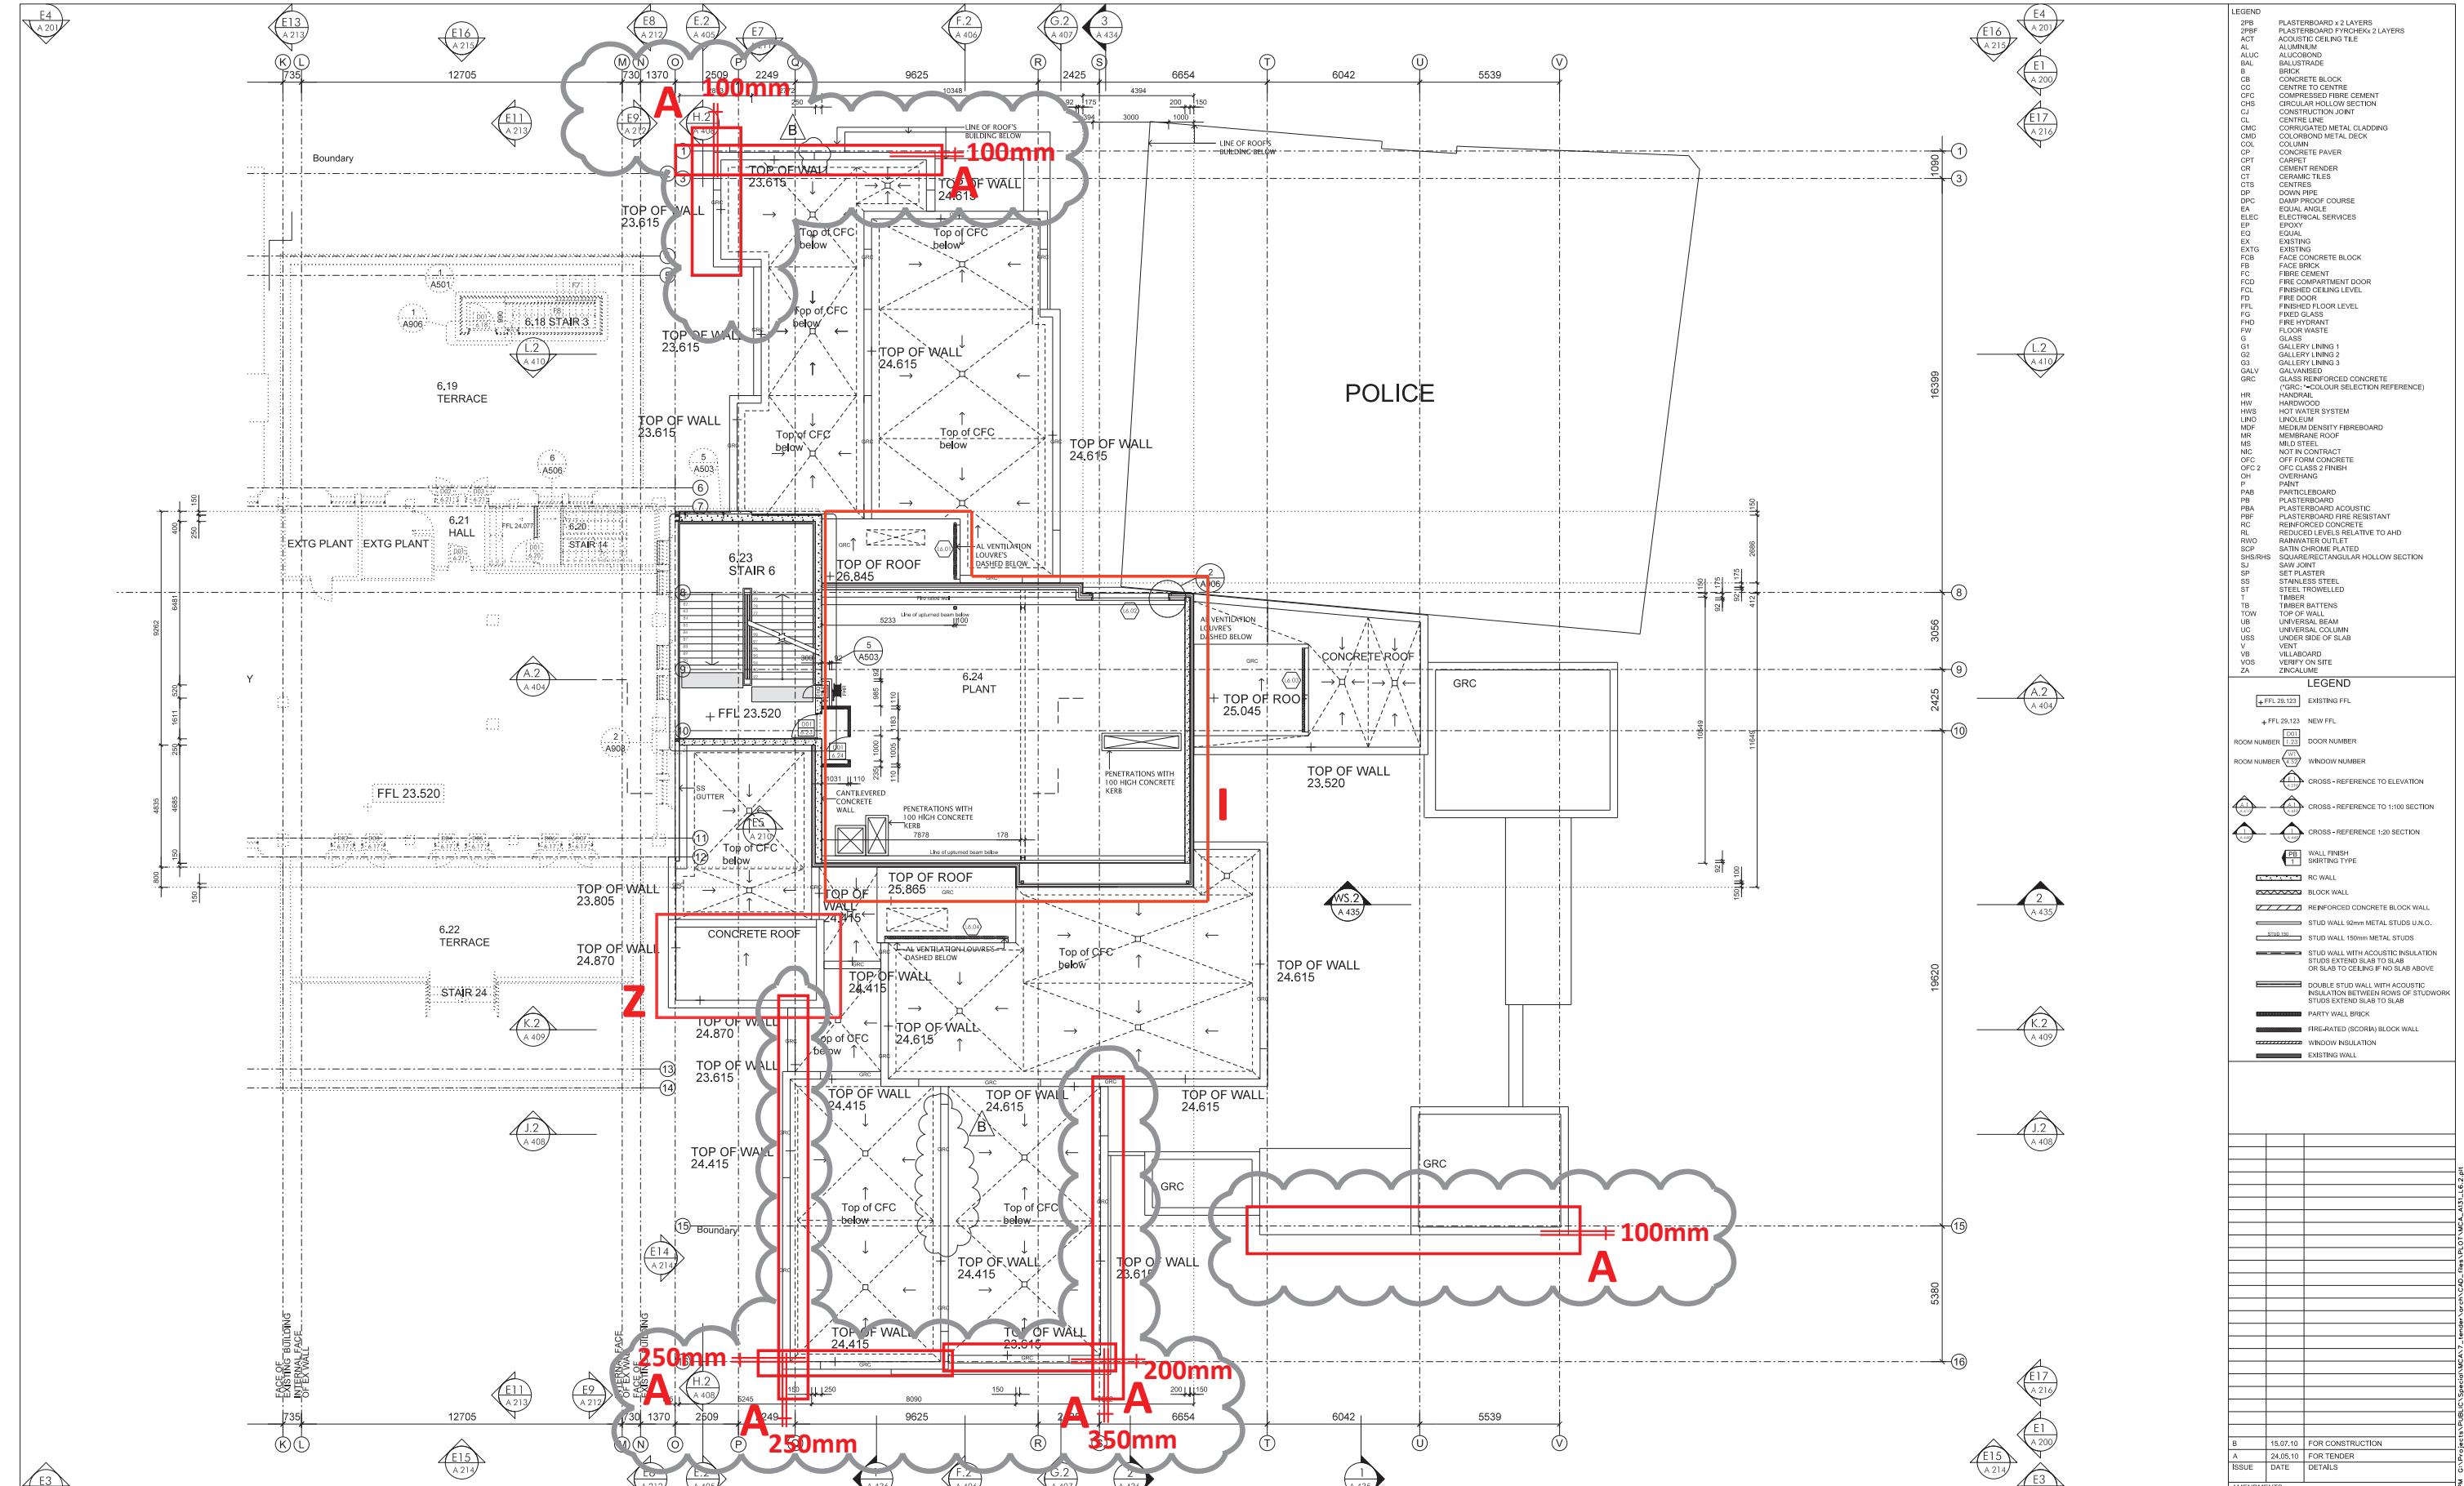

- A Facade swelling
- B Step in facade for structure
- C More shop glass
- D Slab steps up and down
- E Window deleted
- F Kitchen moved
- G Existing walls
- H Facade step for detailing
- I Harbour Rocks Hotel
- K Roof raised
- L Glazing breakup
- M Door, hinged to slider. Concrete colours
- N Door added
- O Window corrected and existing fabric retained
- P Concrete and GRC
- R Roof aligned with glazing
- S Slab exposed
- T Cladding to white Alucobond
- U Changes to awning and materials under
- Z Raised lift core roof

Date of issue 15.09.2010
Date of issue 10.01.2011 Revision B Swelling Revision

HERITAGE CONSULTANT TANNER ARCHITECTS CONTACT: SCOTT MACARTHUR 52 ALBION STREET SYDNEY NSW 2010 PHONE: 02 9281 4399 FAX: 02 9281 4357 EMAIL: smacarthu@tannerarch.com.au	FIRE SERVICES ENGINEER WARREN SMITH & PARTNERS CONTACT: DAVID BOLT 1ST FLOOR 121 CLARENCE STREET SYDNEY NSW 2000 PHONE: 02 9234 8621 FAX: 02 9296 1799 EMAIL: david@warrensmith.com.au	ELECTRICAL & LIGHTING ENGINEER HARON ROBSON CONTACT: TOM RUSSELL 181 FIRST AVENUE FINE BOOK NEW 2046 PHONE: 02 9819 6511 FAX: 02 9819 6668 EMAIL: tr@haronrobson.com.au	BCA CONSULTANT & FIRE SAFETY DESIGN BCA LOGIC CONTACT: ROSS PAYNE 71/73 ANCHER STREET CHARTERWOOD NSW 2037 PHONE: 02 9411 5390 FAX: 02 9411 9429 EMAIL: rpayne@bcalogic.com.au	ARCHITECTS IN ASSOCIATION ARCHITECT MARSHALL PTY LTD CONTACT: SAM MARSHALL NEW AHS NO. 8644 PO BOX 780 CARE NGURUMST STONEY NSW 2007 PHONE: 02 9310 7555 FAX: 02 9310 8144 EMAIL: sam@marshall.net.au	PUBLIC WORKS ARCHITECT'S OFFICE PETER MOULD NEW GOVERNMENT ARCHITECT NEW AHS NO. 3307 CONTACT: WILLIAM PHELPS LEVEL 10 MICHELL BUILDING 240 SANDHILL PLACE SYDNEY NSW 2000 PHONE: 02 9372 8469 FAX: 02 9372 8468 EMAIL: peter.mould@petermould.com.au	ARCHAEOLOGICAL CONSULTANT CASEY AND LOWE CONTACT: TONY LOWE 400 MARRICKVILLE ROAD MARRICKVILLE NSW 2044 PHONE: 02 9558 5375 FAX: 02 9572 8408 EMAIL: tony.lowe@caseyandlowe.com.au	PROJECT MANAGER ROOT PROJECTS AUSTRALIA CONTACT: KRISTIN WARK LEVEL 8 NOLE HOUSE 27-31 MACQUARIE PLACE SYDNEY NSW 2000 PHONE: 02 9251 8040 FAX: 02 9251 8144 EMAIL: kristin@rootprojects.com.au	PROPRIETOR MCA CONTACT: ELIAN UPTON 140 GEORGE STREET THE ROCKS SYDNEY NSW 2000 PHONE: 02 9245 2469 FAX: 02 9241 1868 EMAIL: elian.upton@mca.com.au
STRUCTURAL, CIVIL & FACADE ENGINEER SDA CONTACT: ANDREW SIMPSON STUDIO 1 84 WALLINS STREET BALMAIN NSW 2041 PHONE: 02 9810 6911 FAX: 02 9810 6922 EMAIL: andrew@simpsondesign.com.au	QUANTITY SURVEYOR PAGE KIRKLAND GROUP CONTACT: NAIL MCWINEEY THE POKER BUILDING 1 MARKET STREET SYDNEY NSW 2000 PHONE: 02 9283 7311 FAX: 02 9283 7322 EMAIL: nmcwinee@pagekirkland.com.au	PCA CONSULTANT BLACKETT MAGUIRE + GOLDSMITH CONTACT: TONY HEASLIP SUITE 2.01 22 AN MOUNTAIN STREET ULTRAD NSW 2007 PHONE: 02 9211 7777 FAX: 02 9211 7778 EMAIL: tony@blackettmaguire.com.au	MECHANICAL & ESD ENGINEER STEENSEN VARMING CONTACT: RICHARD CRAMPTON 140 SANDHILL BAY ROAD MARRICKVILLE NSW 2043 PHONE: 02 9987 2200 FAX: 02 9987 2160 EMAIL: richard@steensenvarming.com.au	LIFT ENGINEER JIM CAMPBELL & ASSOCIATES CONTACT: PETER WARD MICHELL BUILDING 45 CHANDLER STREET ST LEONARDS NSW 2060 PHONE: 02 9437 0577 FAX: 02 9437 0366 EMAIL: jim.campbell@jimcampbell.com.au	LANDSCAPE ARCHITECT GOVERNMENT ARCHITECTS OFFICE CONTACT: BARBARA CHAFFER 1ST FLOOR 240 SANDHILL PLACE SYDNEY NSW 2000 PHONE: 02 9372 8426 FAX: 02 9372 8396 EMAIL: barbara.chaffer@goa.gov.au	HYDRAULIC ENGINEER WARREN SMITH & PARTNERS CONTACT: GRAHAM BARNES 1ST FLOOR 121 CLARENCE STREET SYDNEY NSW 2000 PHONE: 02 9234 8617 FAX: 02 9290 1290 EMAIL: graham@warrensmith.com.au	APPROVED TO ISSUE GEO PRINCIPAL ARCHITECT AHS 518 13.07.10	
PROJECT MCA REDEVELOPMENT 140 GEORGE STREET CIRCULAR QUAY SCALE 1:100 @ B1 DRAWING DESCRIPTION LEVEL 6.2 FLOOR PLAN DRAWING No. A ISSUE DOP/B - A 131								

LEGEND	PLASTERBOARD x 2 LAYERS
2PB	PLASTERBOARD PYROCEK x 2 LAYERS
ACT	ACOUSTIC CEILING TILE
AL	ALUMINIUM
ALUC	ALUCOBOND
BAL	BALUSTRADE
B	BRICK
CB	CONCRETE BLOCK
CC	CENTRE TO CENTRE
CFC	COMPRESSED FIBRE CEMENT
CHS	CIRCULAR HOLLOW SECTION
CJ	CONSTRUCTION JOINT
CL	CENTRE LINE
CNC	CORRUGATED METAL CLADDING
CND	COLORBOND METAL DECK
COL	COLUMN
CP	CONCRETE PAVER
CPT	CARPET
CR	CEMENT RENDER
CT	CERAMIC TILES
CTS	CENTRES
DP	DOWN PIPE
DPC	DAMP PROOF COURSE
EA	EQUAL ANGLE
ELEC	ELECTRICAL SERVICES
EP	EPOXY
EQ	EQUAL
EX	EXISTING
EXTG	EXISTING
FB	FACE CONCRETE BLOCK
FC	FIBRE CEMENT
FCD	FIRE COMPARTMENT DOOR
FCL	FINISHED CEILING LEVEL
FD	FIRE DOOR
FFL	FINISHED FLOOR LEVEL
FG	FIXED GLASS
FHD	FIRE HYDRANT
FW	FLOOR WASTE
G	GLASS
G1	GALLERY LINING 1
G2	GALLERY LINING 2
G3	GALLERY LINING 3
GALV	GALVANISED
GRC	GLASS REINFORCED CONCRETE
HSRC	HOT WATER SYSTEM
HR	HANDRAIL
HW	HARDWOOD
HWS	HOT WATER SYSTEM
LINO	LINOLEUM
MDF	MEDIUM DENSITY FIBREBOARD
MR	MEMBRANE ROOF
MS	MILD STEEL
NIC	NOT IN CONTRACT
OFC	OFF FORM CONCRETE
OFC 2	OFC CLASS 2 FINISH
OH	OVERHANG
P	PAINT
PAB	PARTICLEBOARD
PB	PLASTERBOARD
PBA	PLASTERBOARD ACOUSTIC
PBP	PLASTERBOARD FIRE RESISTANT
RC	REINFORCED CONCRETE
RL	REDUCED LEVELS RELATIVE TO AHD
RWO	RAINWATER OUTLET
SCP	SATIN CHROME PLATED
SHS/RHS	SQUARE/RECTANGULAR HOLLOW SECTION
SJ	SAW JOINT
SP	SET PLASTER
SS	STAINLESS STEEL
ST	STEEL TROWELLED
T	TIMBER
TB	TIMBER BATTENS
TOW	UNIVERSAL BEAM
UB	UNDER SIDE OF SLAB
US	UNDER SIDE OF SLAB
V	VENT
VB	VILLABOARD
VOS	VERIFY ON SITE
ZA	ZINCALUME

LEGEND	EXISTING FFL
+ FFL 25.123	NEW FFL
ROOM NUMBER	DOOR NUMBER
ROOM NUMBER	WINDOW NUMBER
	CROSS - REFERENCE TO ELEVATION
	CROSS - REFERENCE TO 1:100 SECTION
	CROSS - REFERENCE TO 1:20 SECTION
	WALL FINISH
	SHADING TYPE
	RC WALL
	BLOCK WALL
	REINFORCED CONCRETE BLOCK WALL
	STUD WALL 92mm METAL STUDS U.N.O.
	STUD WALL 150mm METAL STUDS
	STUD WALL WITH ACOUSTIC INSULATION STUDS EXTENDING TO SLAB OR SLAB TO CEILING IF NO SLAB ABOVE
	DOUBLE STUD WALL WITH ACOUSTIC INSULATION BETWEEN ROWS OF STUDWORK STUDS EXTENDING TO SLAB
	PARTY WALL BRICK
	FIRE-RATED (SCORIM) BLOCK WALL
	WINDOW INSULATION
	EXISTING WALL

B	15.07.10	FOR CONSTRUCTION
A	24.05.10	FOR TENDER
ISSUE	DATE	DETAILS
AMENDMENTS		

PROJECT MCA REDEVELOPMENT 140 GEORGE STREET CIRCULAR QUAY SCALE 1:100 @ B1 DRAWING DESCRIPTION LEVEL 6.2 FLOOR PLAN DRAWING No. A ISSUE DOP/B - A 131	
---	--