


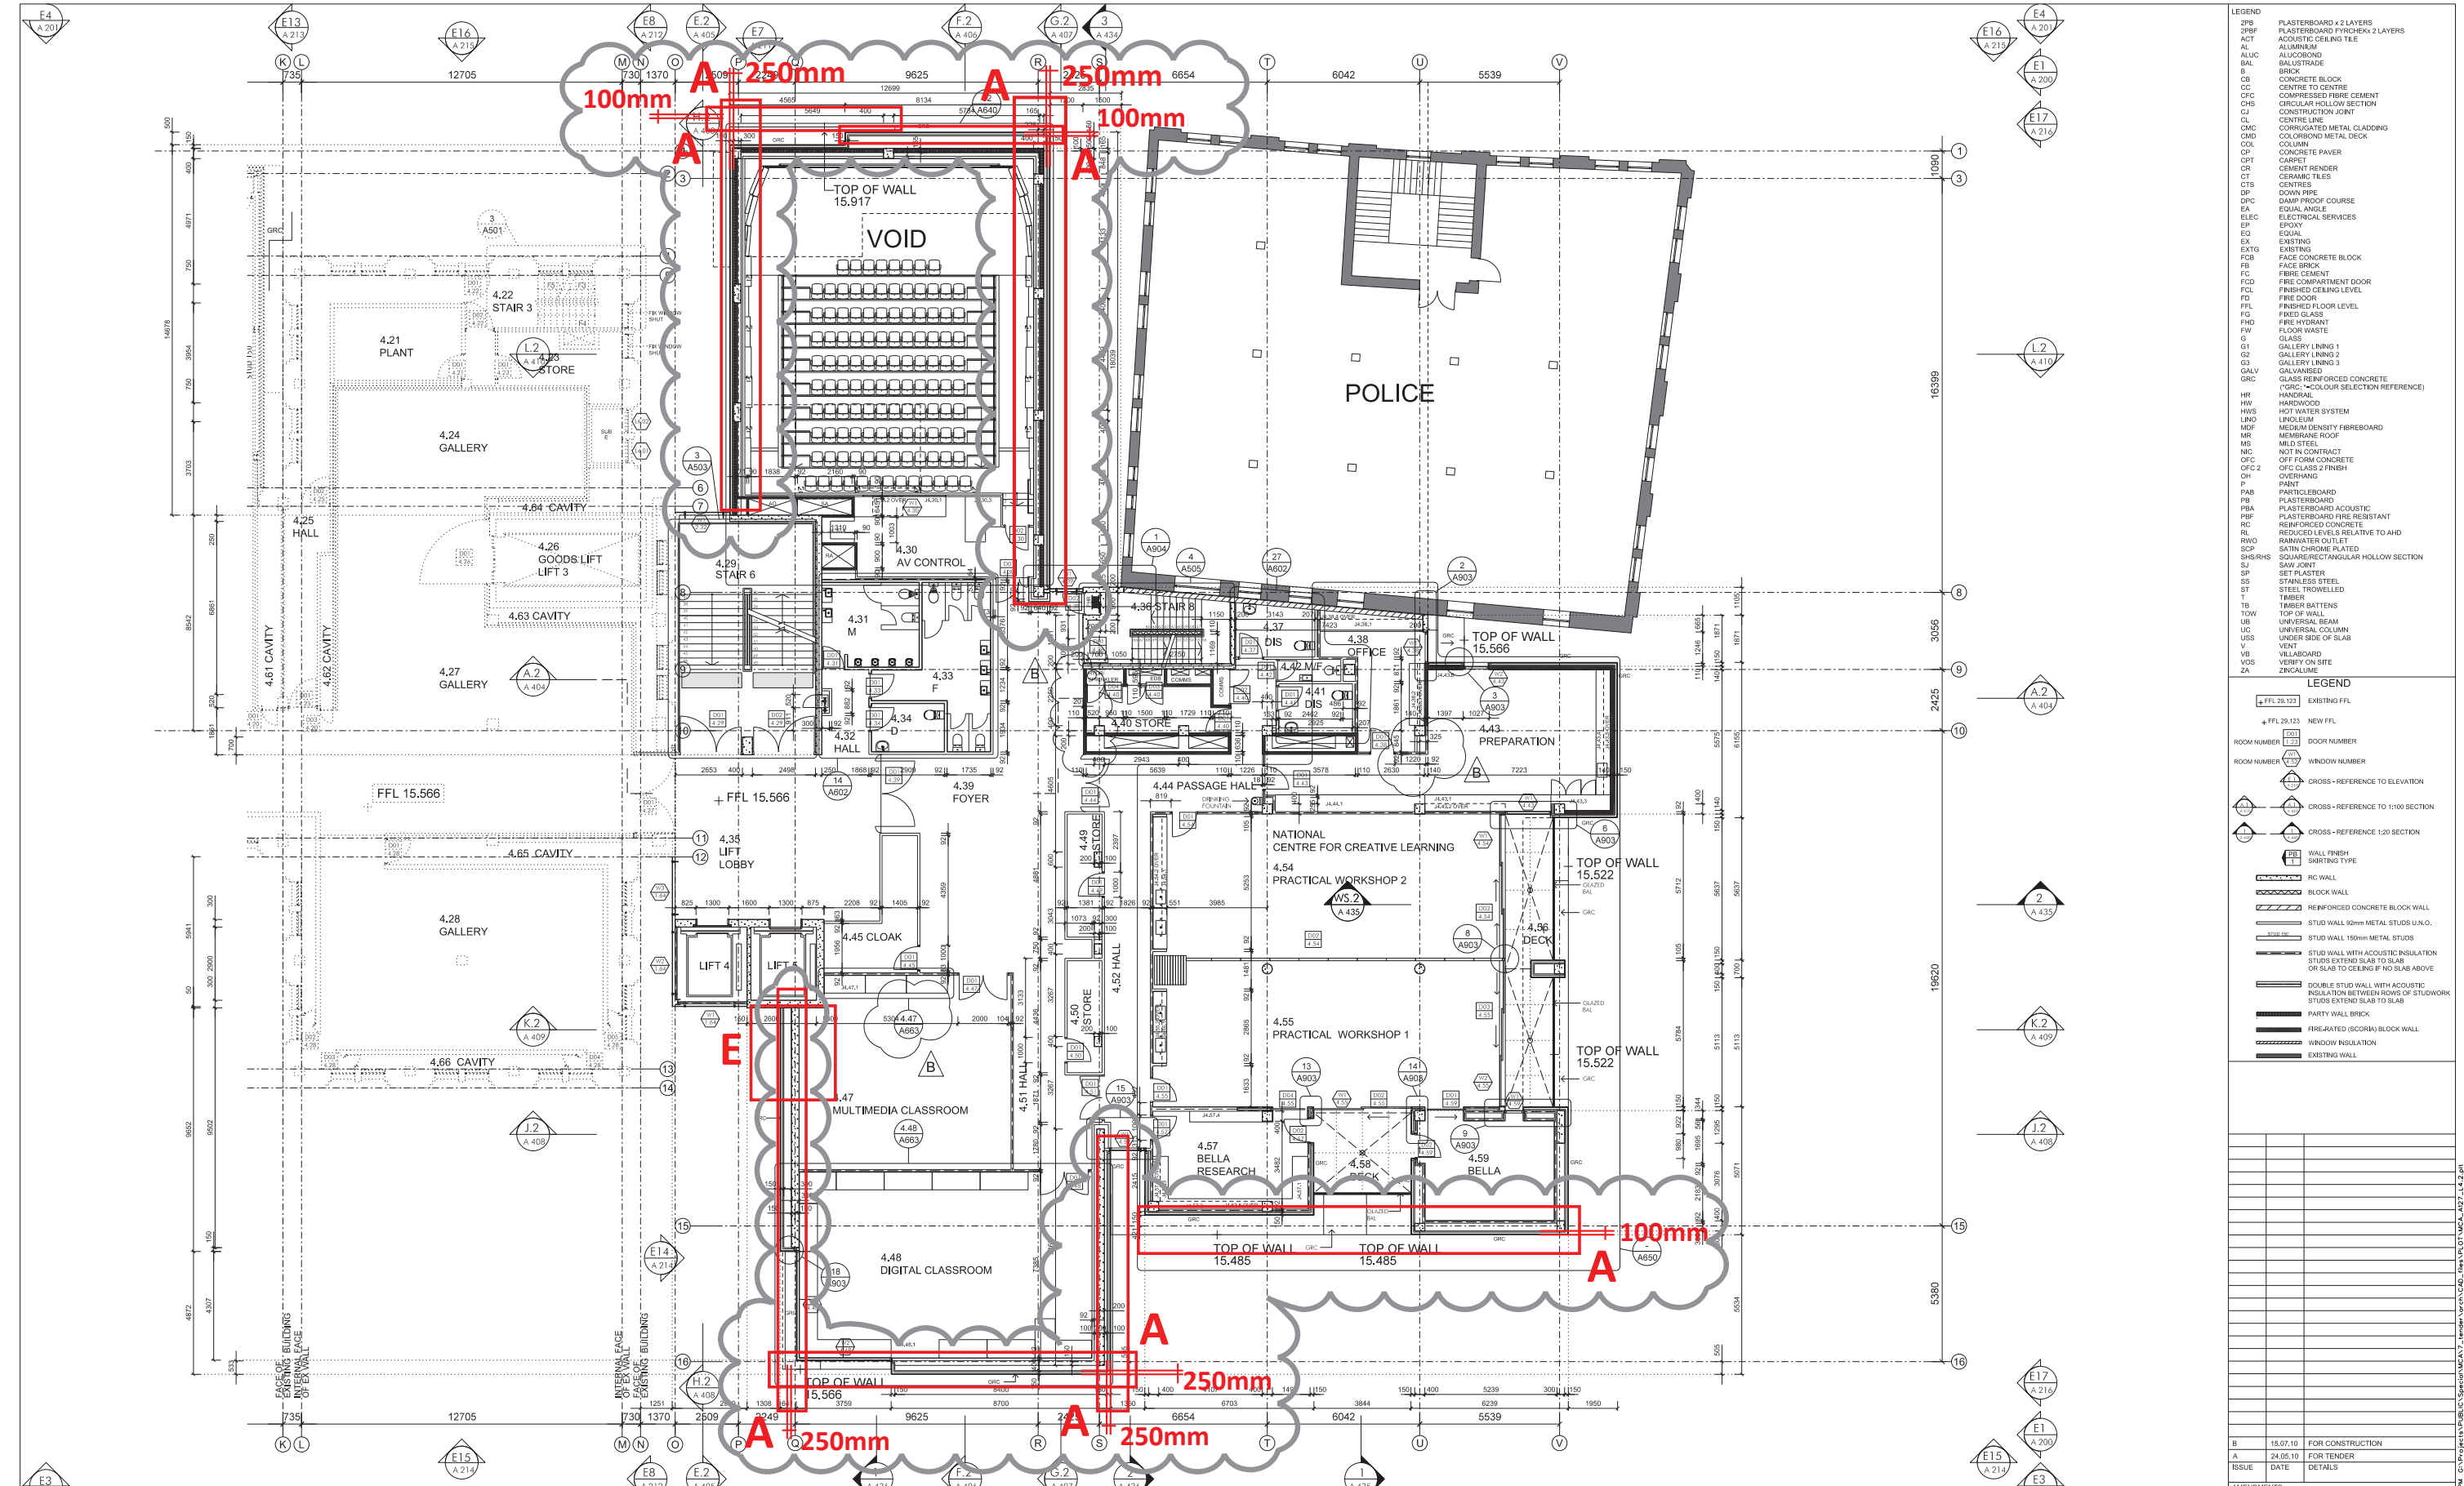

- A Facade swelling
- B Step in facade for structure
- C More shop glass
- D Slab steps up and down
- E Window deleted
- F Kitchen moved
- G Existing walls
- H Facade step for detailing
- I Harbour Rocks Hotel
- K Roof raised
- L Glazing breakup
- M Door, hinged to slider. Concrete colours
- N Door added
- O Window corrected and existing fabric retained
- P Concrete and GRC
- R Roof aligned with glazing
- S Slab exposed
- T Cladding to white Alucobond
- U Changes to awning and materials under
- Z Raised lift core roof

Date of issue 15.09.2010
Date of issue 10.01.2011 Revision B Swelling Revision

HERITAGE CONSULTANT TANNER ARCHITECTS CONTACT: SCOTT MACARTHUR 52 ALBION STREET SYDNEY NSW 2010 PHONE: 02 9281 4399 FAX: 02 9281 4357 EMAIL: scott@tannerarch.com.au	FIRE SERVICES ENGINEER WARREN SMITH & PARTNERS CONTACT: DAVID BOLT 1ST FLOOR 121 CLARENCE STREET SYDNEY NSW 2000 PHONE: 02 9234 8621 FAX: 02 9234 8622 EMAIL: david@warrensmith.com.au	ELECTRICAL & LIGHTING ENGINEER HARON ROBSON CONTACT: TOM RUSSELL 81 FIRST AVENUE FIVE DOCK NSW 2046 PHONE: 02 9819 6511 FAX: 02 9819 6665 EMAIL: tom@haronrobson.com.au	BCA CONSULTANT & FIRE SAFETY DESIGN BCA LOGIC CONTACT: ROSS PAYNE LEVEL 1 71/73 ANCHER STREET CHATSWOOD NSW 2007 PHONE: 02 9411 5300 FAX: 02 9411 5429 EMAIL: ross@bcalogic.com.au	ARCHITECTS IN ASSOCIATION ARCHITECT MARSHALL PTY LTD CONTACT: MARSHALL PTY LTD NEW ARS NO. 8644 PO BOX 780 CROSSING ROAD SYDNEY NSW 2000 PHONE: 02 9310 7555 FAX: 02 9310 8144 EMAIL: sam@marshall.net.au	PUBLIC WORKS PETER MOULD NEW GOVERNMENT ARCHITECT NEW ARS NO. 3301 CONTACT: WILLIAM PHELPS LEVEL 10 MICHELLE BUILDING 2-6 SANDHILL PLACE SYDNEY NSW 2000 PHONE: 02 9372 8469 FAX: 02 9372 8469 EMAIL: peter.mould@senior.com.au	ARCHAEOLOGICAL CONSULTANT CASEY AND LOWE CONTACT: TONY LOWE 400 MARSHVILLE ROAD MARSHVILLE NSW 2004 PHONE: 02 9558 5375 FAX: 02 9572 8408 EMAIL: tony.lowe@caseyandlowe.com.au	PROJECT MANAGER ROOT PROJECTS AUSTRALIA CONTACT: KRISTIN WARK LEVEL 8 KYLE WATSON 27-31 MACQUARIE PLACE SYDNEY NSW 2000 PHONE: 02 9251 8040 FAX: 02 9251 8144 EMAIL: kristin@rootprojects.com.au	PROPRIETOR MCA CONTACT: ELIAN UPSTON 140 GEORGE STREET THE ROCKS SYDNEY NSW 2000 PHONE: 02 9245 2469 FAX: 02 9245 2469 EMAIL: elian.upston@mca.com.au
PROJECT 140 GEORGE STREET CIRCULAR QUAY								
SCALE 1:100 @ B1								
DRAWING DESCRIPTION LEVEL 4.2 FLOOR PLAN								
DRAWING No. & ISSUE DOP/B - A 127 B								

- LEGEND**
- 2PB PLASTERBOARD x 2 LAYERS
 - ACT ACoustic CEILING TILE
 - AL ALUMINUM
 - AUC ALUCOBOND
 - BAL BALUSTRADE
 - B BRICK
 - CB CONCRETE BLOCK
 - CC CENTRE TO CENTRE
 - CFC COMPRESSED FIBRE CEMENT
 - CHS CIRCULAR HOLLOW SECTION
 - CJ CONSTRUCTION JOINT
 - CL CENTRE LINE
 - CNC CORRUGATED METAL CLADDING
 - CND COL COLORED METAL DECK
 - COL COLUMN
 - CP CONCRETE PAVEMENT
 - CPT CARPET
 - CR CEMENT RENDER
 - CT CERAMIC TILES
 - CTS CENTRES
 - DP DOWN PIPE
 - DPC DAMP PROOF COURSE
 - EA EQUAL ANGLE
 - ELEC ELECTRICAL SERVICES
 - EP EPOXY
 - EQ EQUAL
 - EX EXISTING
 - EXTG EXISTING
 - FB FACE CONCRETE BLOCK
 - FB FACE BRICK
 - FC FIBRE CEMENT
 - FCD FIRE COMPARTMENT DOOR
 - FCL FINISHED CEILING LEVEL
 - FD FIRE DOOR
 - FFL FINISHED FLOOR LEVEL
 - FG FIXED GLASS
 - FHD FIRE HYDRANT
 - FW FLOOR WASTE
 - G GLASS
 - G1 GALLERY LINING 1
 - G2 GALLERY LINING 2
 - G3 GALLERY LINING 3
 - GA GALVANISED
 - GRC GLASS REINFORCED CONCRETE
 - HSRC "HOLLOW SECTION REFERENCE"
 - HR HANDRAIL
 - HW HARDWOOD
 - HWS HOT WATER SYSTEM
 - LINO LINOLEUM
 - MDF MEDIUM DENSITY FIBREBOARD
 - MR MILD STEEL
 - MS NOT IN CONTRACT
 - OFC OFF FORM CONCRETE
 - OFC 2 OFF CLASS 2 FINISH
 - OH OVERHANG
 - P PAINT
 - PAB PARTICLEBOARD
 - PB PLASTERBOARD
 - PBA PLASTERBOARD ACoustic
 - PFR PLASTERBOARD FIRE RESISTANT
 - RC REINFORCED CONCRETE
 - RL REDUCED LEVELS RELATIVE TO AHD
 - RWO RUNWATER OUTLET
 - SCP SATIN CHROME PLATED SQUARE/RECTANGULAR HOLLOW SECTION
 - SHS/RHS SAW JOINT
 - SJ SET PLASTER
 - SS STAINLESS STEEL
 - ST STEEL TROWELLED
 - T TIMBER
 - TB TIMBER BATTENS
 - TOW TOP OF WALL
 - UB UNIVERSAL BEAM
 - UC UNIVERSAL COLUMN
 - USB UNDER SIDE OF SLAB
 - V VENT
 - VB VILLABOARD
 - VOS VERIFY ON SITE
 - ZA ZINCALUME

- LEGEND**
- + FFL 28.123 NEW FFL
 - ROOM NUMBER 123 DOOR NUMBER
 - ROOM NUMBER 123 WINDOW NUMBER
 - CROSS - REFERENCE TO ELEVATION
 - CROSS - REFERENCE TO 1:100 SECTION
 - CROSS - REFERENCE TO 1:20 SECTION
 - CROSS - REFERENCE TO 1:50 SECTION
 - WALL FINISH
 - SHADING TYPE
 - RC WALL
 - BLOCK WALL
 - REINFORCED CONCRETE BLOCK WALL
 - STUD WALL 90mm METAL STUDS U.N.O.
 - STUD WALL 150mm METAL STUDS
 - STUD WALL WITH ACoustic INSULATION STUDS EXTEND SLAB TO SLAB OR SLAB TO CEILING IF NO SLAB ABOVE
 - DOUBLE STUD WALL WITH ACoustic INSULATION BETWEEN ROWS OF STUDWORK STUDS EXTEND SLAB TO SLAB
 - PARTY WALL BRICK
 - FIRE-RATED (SCORIM) BLOCK WALL
 - WINDOW INSULATION
 - EXISTING WALL

B	15.07.10	FOR CONSTRUCTION
A	24.05.10	FOR TENDER
ISSUE	DATE	DETAILS
AMENDMENTS		

FIGURED DIMENSIONS TAKE PRECEDENCE OVER SCALED DIMENSIONS. VERIFY ALL DIMENSIONS ON SITE. IF IN DOUBT, PLEASE ASK.

PROJECT
140 GEORGE STREET
CIRCULAR QUAY

SCALE
1:100 @ B1

DRAWING DESCRIPTION
LEVEL 4.2 FLOOR PLAN

DRAWING No. & ISSUE
DOP/B - A 127 B