



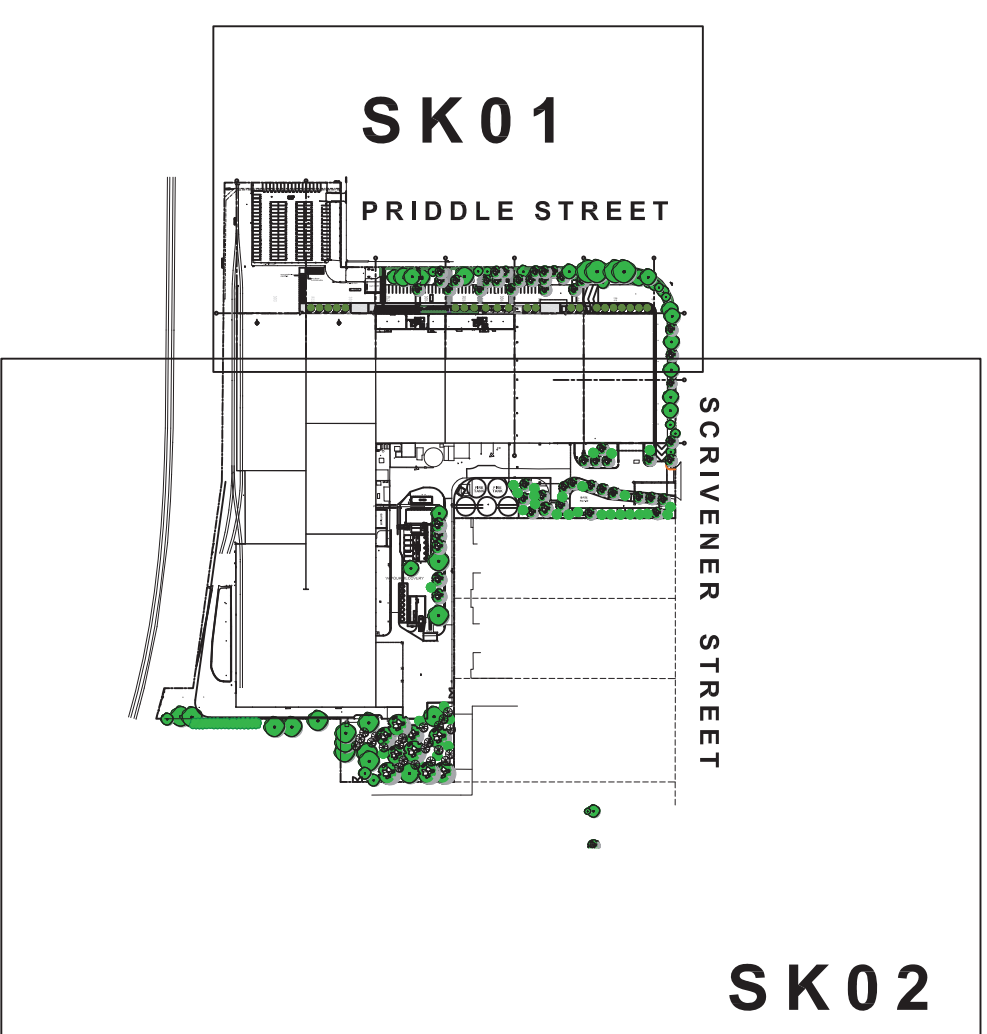

LOCATION SITE PLAN

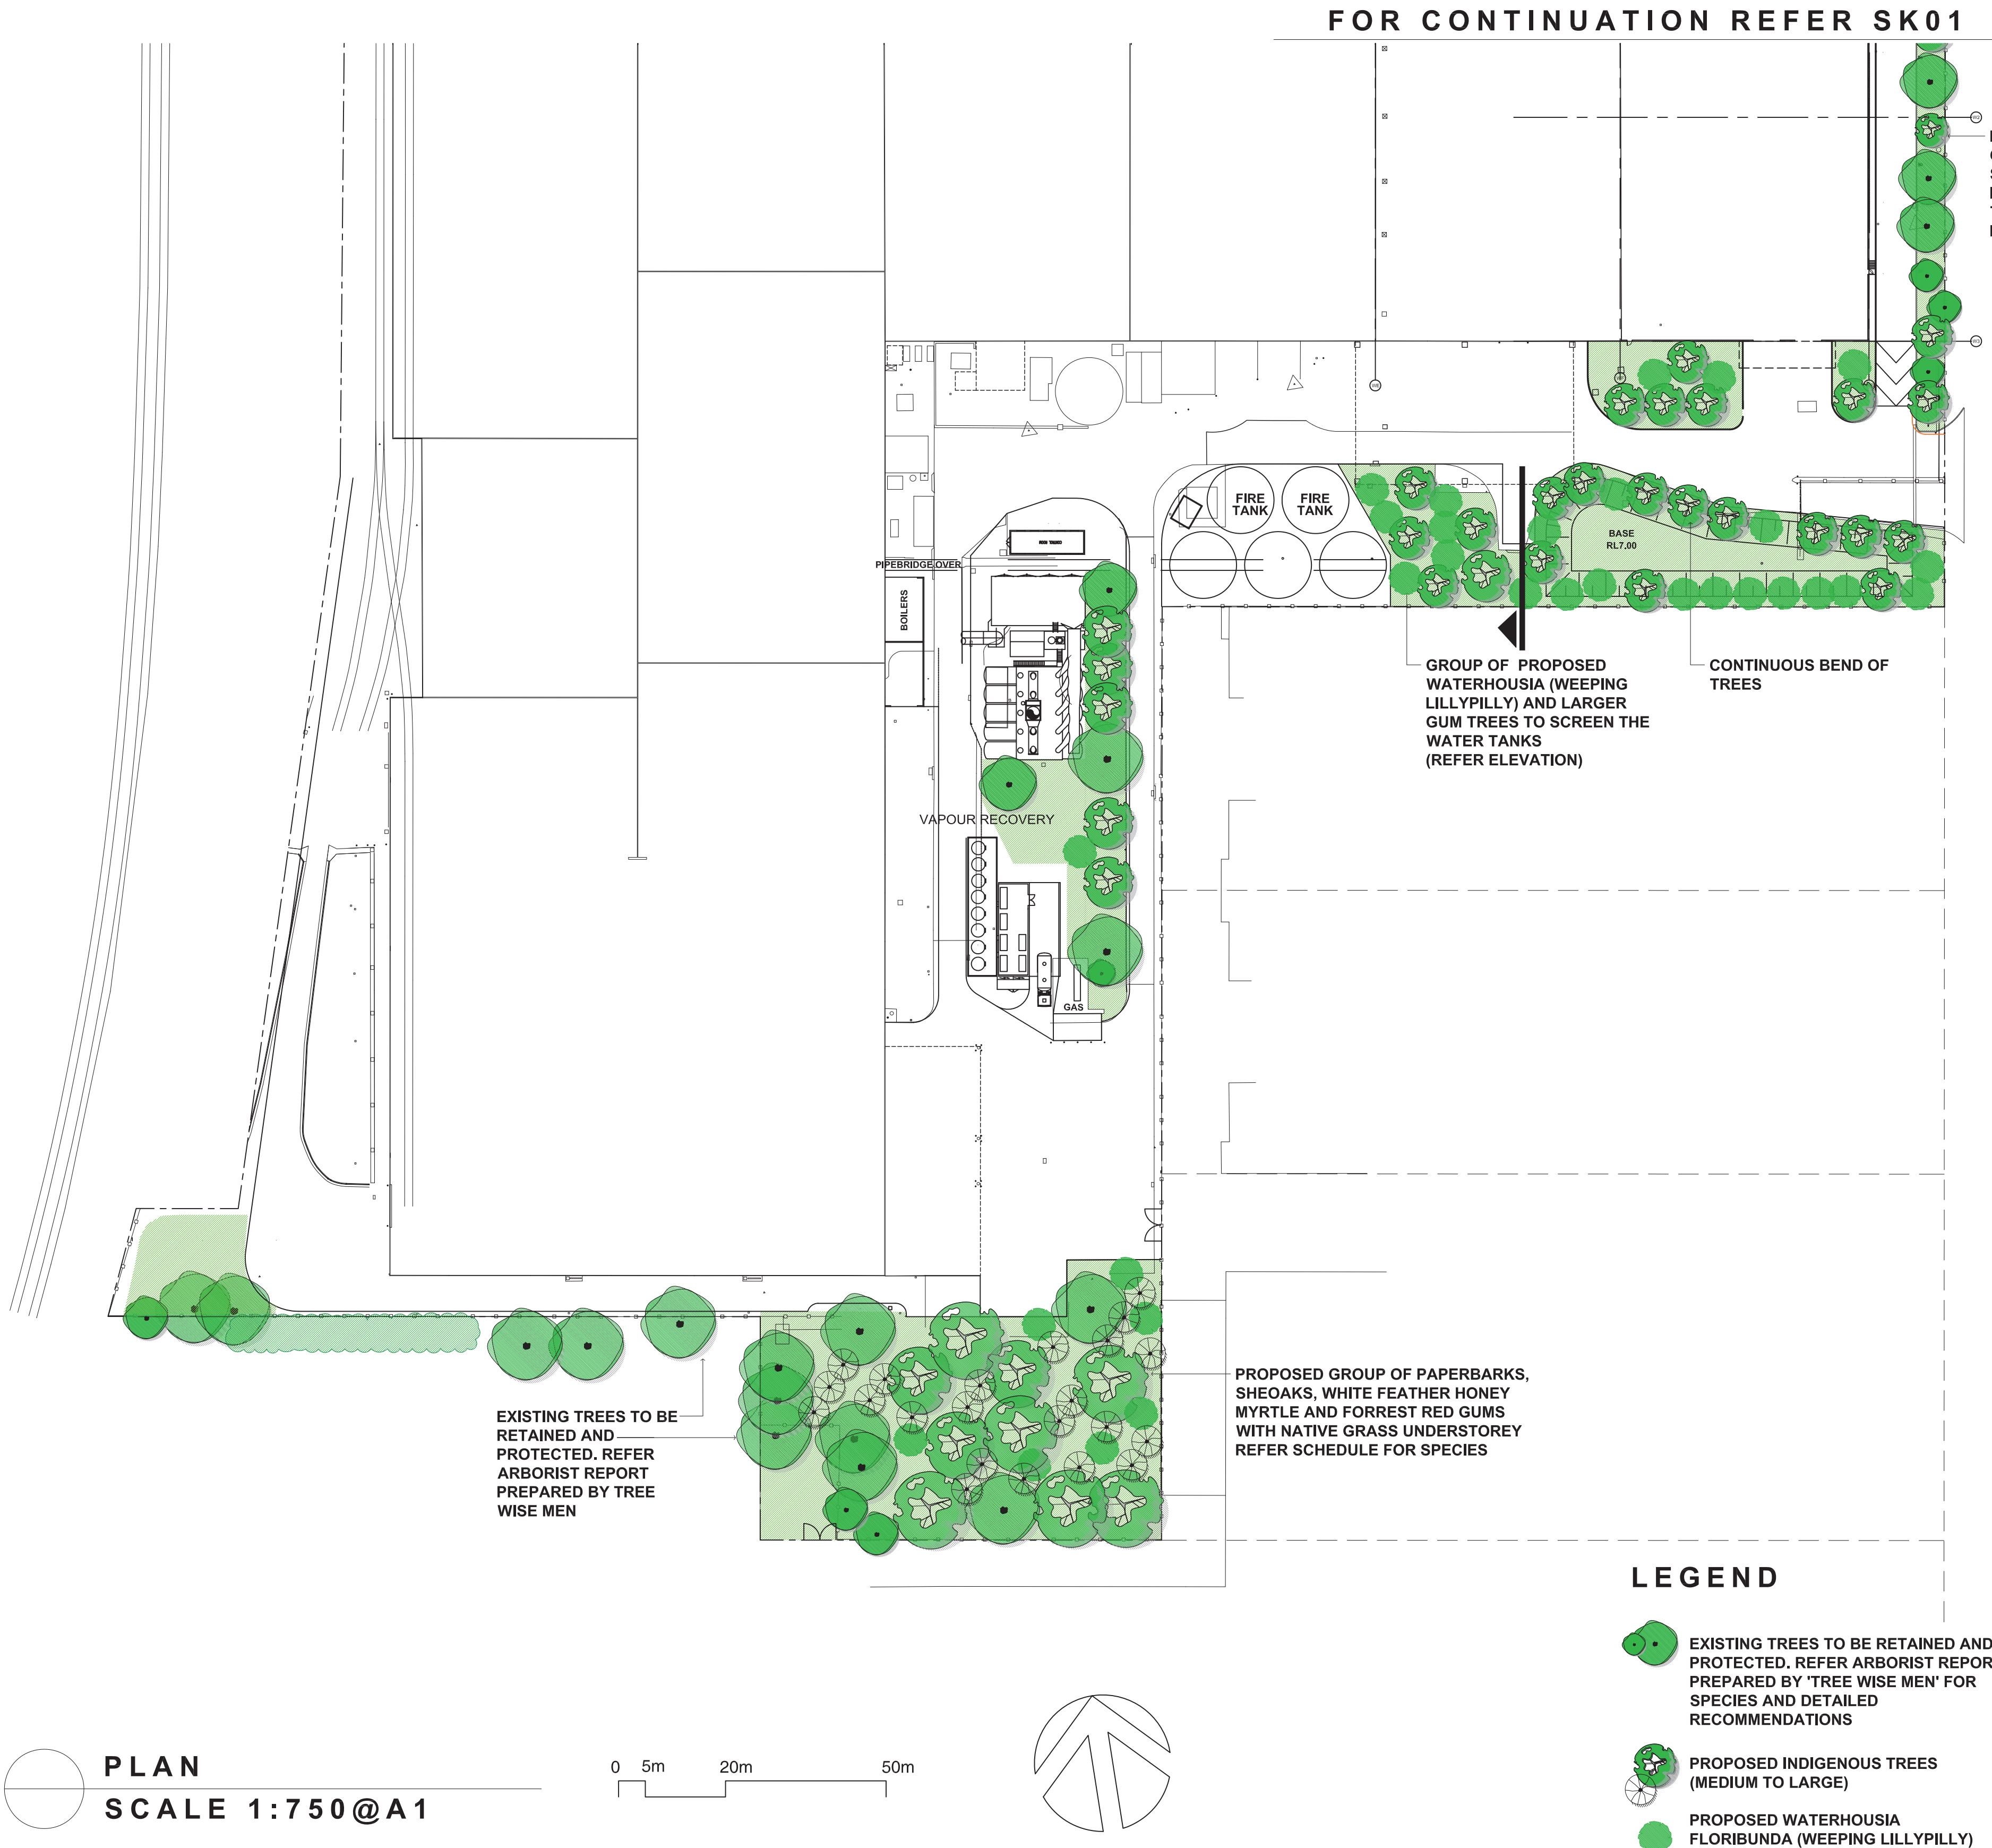

FRONT ELEVATION TO WATER TANKS

SCALE 1:500@A1
0 5 10m 20m 40m

PROPOSED PLANT SCHEDULE

Botanical name	Common name	cont.size	spacing	staking	min. height
LARGE TREES TO SITE PERIMETER AND EDGE OF CARPARK					
Corymbia citriodora	Lemon -scented Gum	25 L	As shown	x2	1.5 m
Eucalyptus crebra	Narrow leaved Iron Bark	25 L	As shown	x2	1.5 m
Eucalyptus parramattensis spp. parramattensis	Parramatta Red Gum	25 L	As shown	x2	1.5 m
Eucalyptus tereticornis	Forrest Red Gum	25 L	As shown	x2	1.5 m
MEDIUM TREES					
Melaleuca decora	White Feather Honey Myrtle	20 L	As shown	x3	1 m
River She Oak	Casuarina cunninghamiana	20 L	As shown	x3	1 m
Waterhousea floribunda	Weeping Lillypilly	45 L	As shown	x3	2 m
SMALL TREES (up to 10 m high)					
Tristania laurina 'Luscious'	Water Gum	75 L	As shown	x2	2 m
SHRUBS (up to 5 m high)					
Acmena 'Hot Flush'	Small leaved Lillypilly cvs.	25 L	As shown		1 m
Syzygium 'Pinnacle'	Syzygium 'Pinnacle'	25 L	As shown		1.2
Leptospermum laevigatum	Tea Tree	200 mm	As shown		600 mm
SHRUBS (up to 3 m high)					
Cordyline 'Burgundy Spire'	Cordyline 'Burgundy Spire'	25 L	As shown		700 mm
Dorothy's eximia	Gymea Lily	25 L	As shown		500 mm
Phormium tenax 'atropurpureum'	New Zealand Flax 'purple'	25L	800 mm		500 mm
Westringia fruticosa	Coastal Rosemary	25 L	800 mm		700 mm
GROUNDCOVERS					
Danthonia tenuifolia	Wallaby Grass	150mm	4/m2		400 mm
Dianella 'Silver Streak'	Dianella	150mm	4/m2		400 mm
Isoplepis nodosa	Knot Rush	150 mm	5/m2		400 mm
Lomandra longifolia 'Tanika'	Matt Rush	150 mm	4/m2		400 mm

LEGEND

- EXISTING TREES TO BE RETAINED AND PROTECTED. REFER ARBORIST REPORT PREPARED BY 'TREE WISE MEN' FOR SPECIES AND DETAILED RECOMMENDATIONS
- PROPOSED INDIGENOUS TREES (MEDIUM TO LARGE)
- PROPOSED WATERHOUSIA FLORIBUNDA (WEEPING LILLYPILLY)

PLAN
SCALE 1:750@A1

0 5m 20m 50m

NOT FOR CONSTRUCTION
© UmbaCo Landscape Architects Pty Ltd