


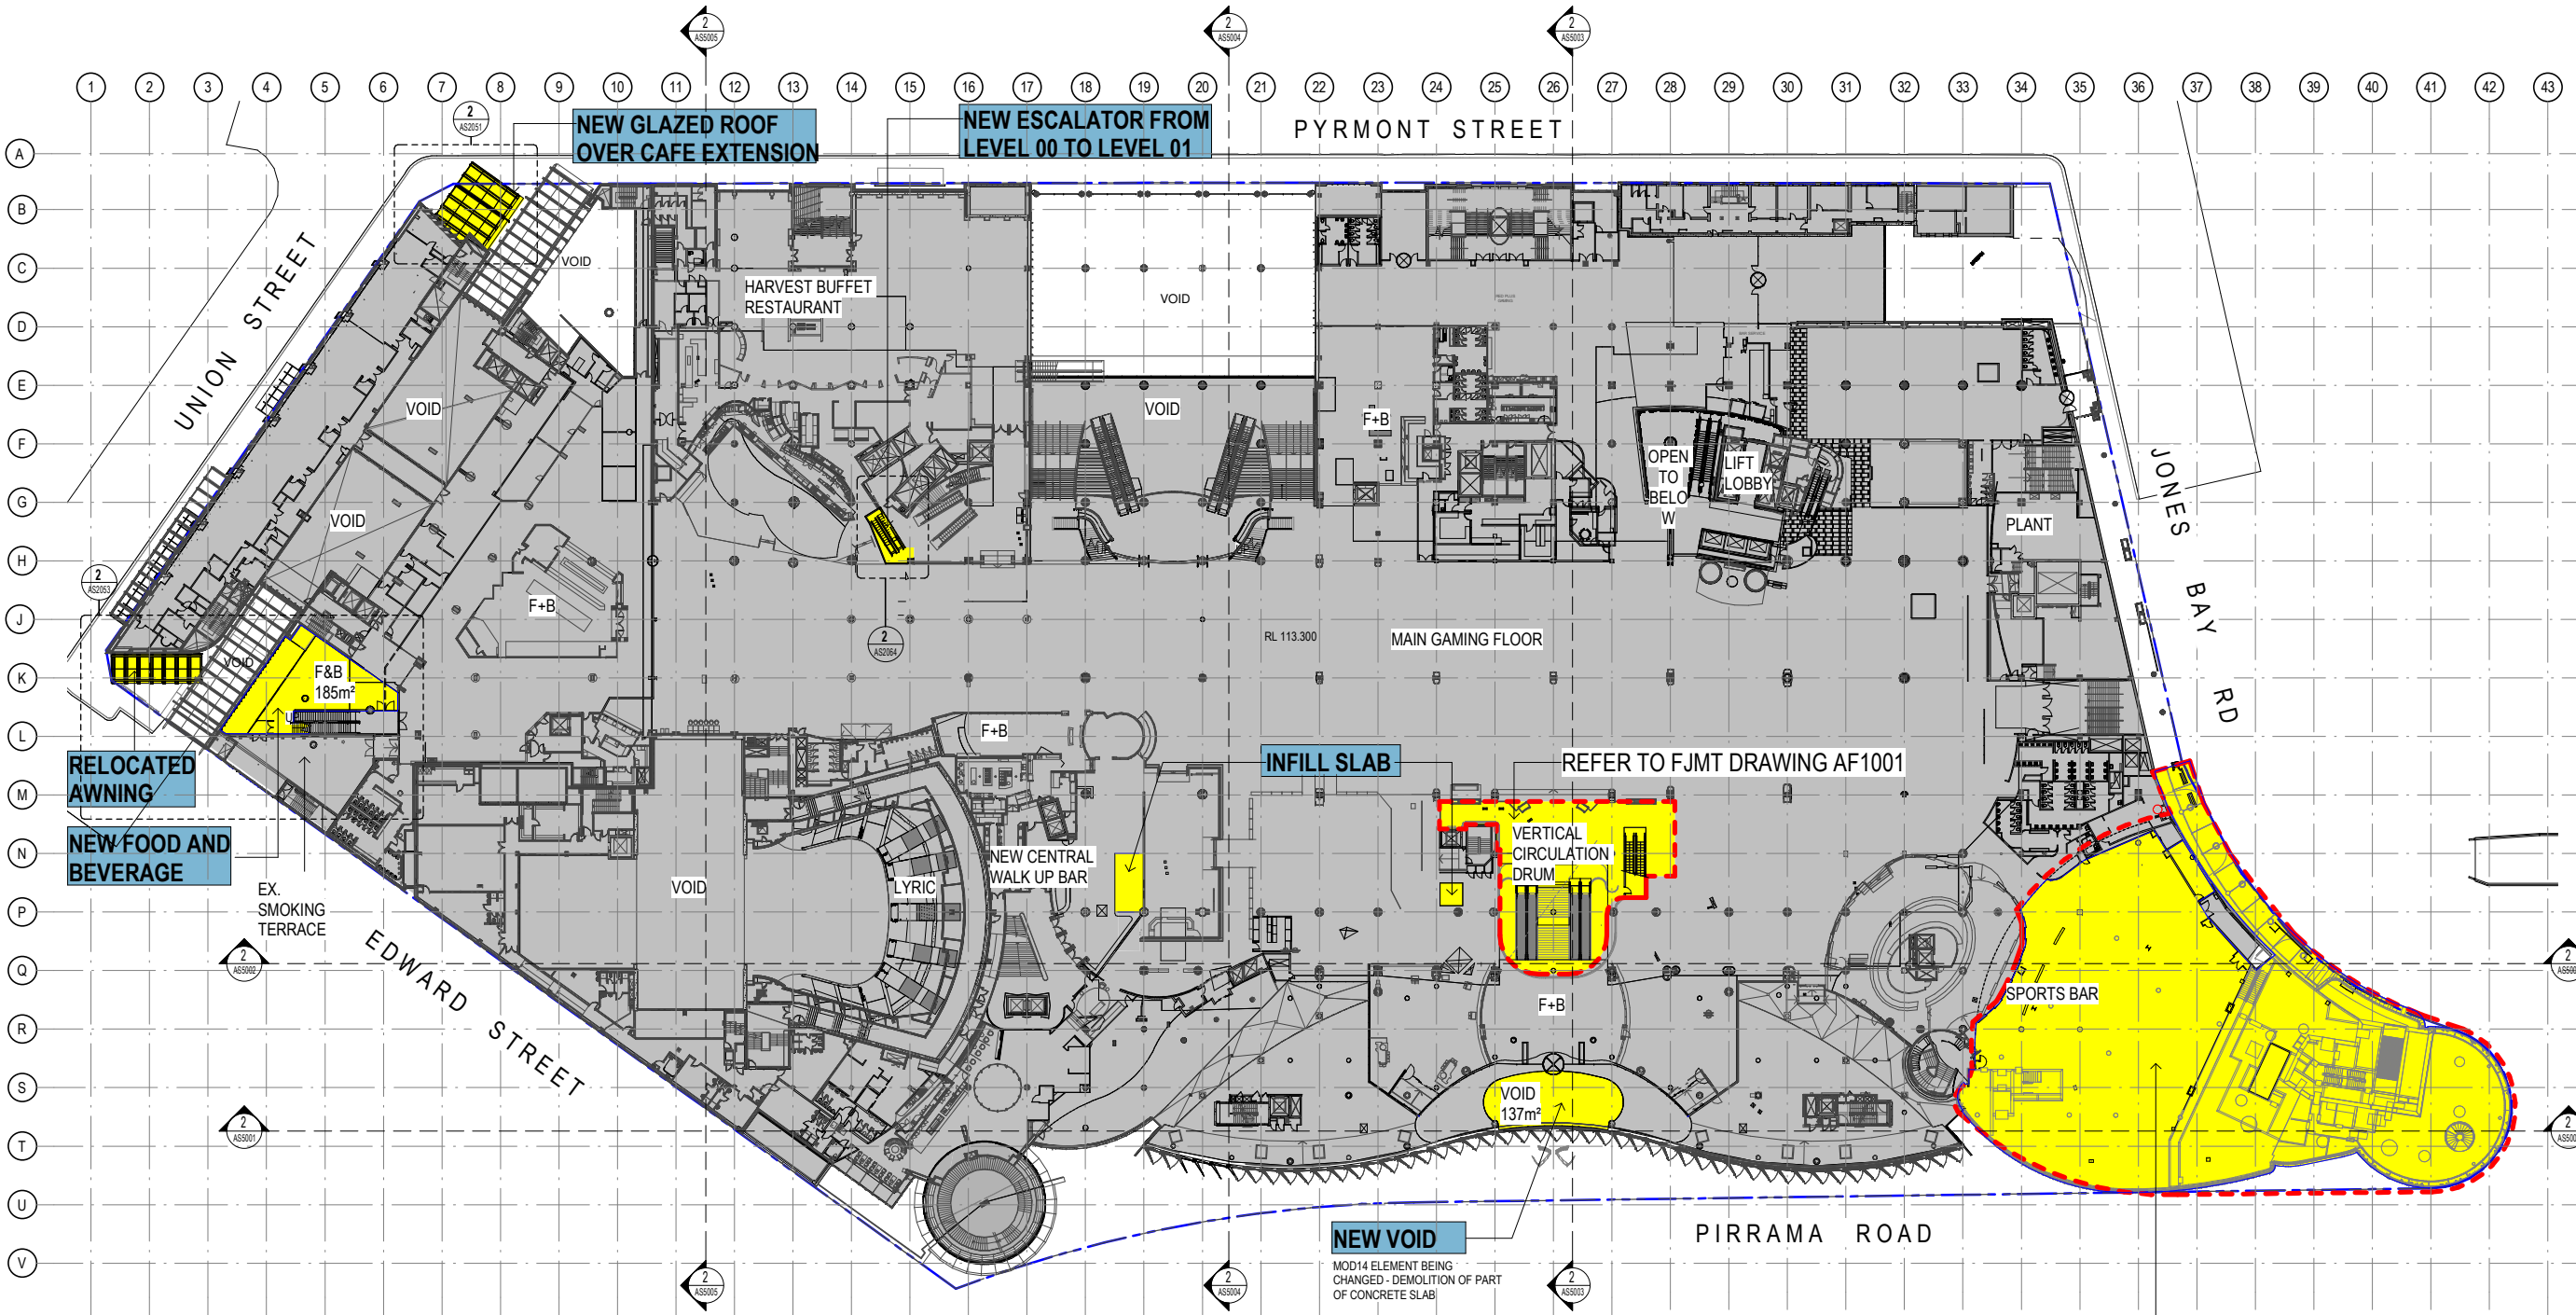


1 PROPOSED SITE PLAN - LEVEL 01
1: 500

Notes
The information contained in this document is copyright and may not be used or reproduced for any other project or purpose.
Verify all dimensions and levels on site and report any discrepancies to dwp for direction prior to the commencement of work.
Drawings are to be read in conjunction with all other contract documents.
Use figured dimensions only. Do not scale from drawings. dwp cannot guarantee the accuracy of content and format for copies of drawings issued electronically.
The completion of the Issue Details Checked and Authorised section is confirmation of the status of the drawing. The drawing shall not be used for direction prior to the commencement of work.
© dwp Australia Pty Ltd
Registered Business Name dwp Australia ABN 37 169 328 018
David Rose Nominated Architect NSW APB 4862

Consultants
Planner, Heritage & Social
URBIS
Structural & Civil Engineer
TAYLOR THOMSON WHITTING
TTW
Structural, Mechanical & Fire
Protection Engineer
WSP
PARSONS
BRINCKERHOFF
Electrical, Communications &
Hydraulic Engineer
UMBOW LAI
BCA Consultant
McKenzie Group
mckenzie
group

GENERAL LEVELS NOTE:
RLs SHOWN ON
ARCHITECTURAL DRAWINGS
ARE 100m ABOVE AHD
(AUSTRALIAN HEIGHT DATUM).

LEGEND
PROPOSED WORKS
EXISTING
FJMT SCOPE OF WORKS

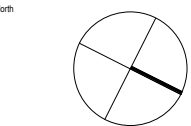

DA - RESPONSE TO SUBMISSION
NOT TO BE USED DURING CONSTRUCTION

G	RESPONSE TO SUBMISSIONS	02.11.2018		
F	MOD13 SUBMISSION	11.08.2017		
E	DRAFT ISSUE	21.06.2017		
D	DRAFT ISSUE	31.05.2017		
C	PRELIMINARY ISSUE	26.04.2017		
B	DRAFT ISSUE	23.03.2017		
A	DRAFT ISSUE	26.02.2017		
Issue	Description	Date	Chk	Auth
Architect	dwp			
www.dwp.com				

Project
THE STAR - MODIFICATION 13

Location
80 PYRMONT STREET
PYRMONT NSW 2009

Client
THE STAR ENTERTAINMENT GROUP

THE STAR
ENTERTAINMENT GROUP
周大福企業有限公司
Chow Tai Fook Enterprises Limited

遠東發展有限公司
Far East Consortium International Limited


Drawing
PROPOSED SITE PLAN - LEVEL 01

Scale
1: 500 @ A1
Date Printed
11/6/2018 2:24:29 PM
Project Number
Drawing Number
Issue

AUSYD160165 MOD13-AS1001 G



File Name C:\projects\REVIT\local\2017\16-0165_THE STAR_MOD13_CENTRAL_2017.dwg

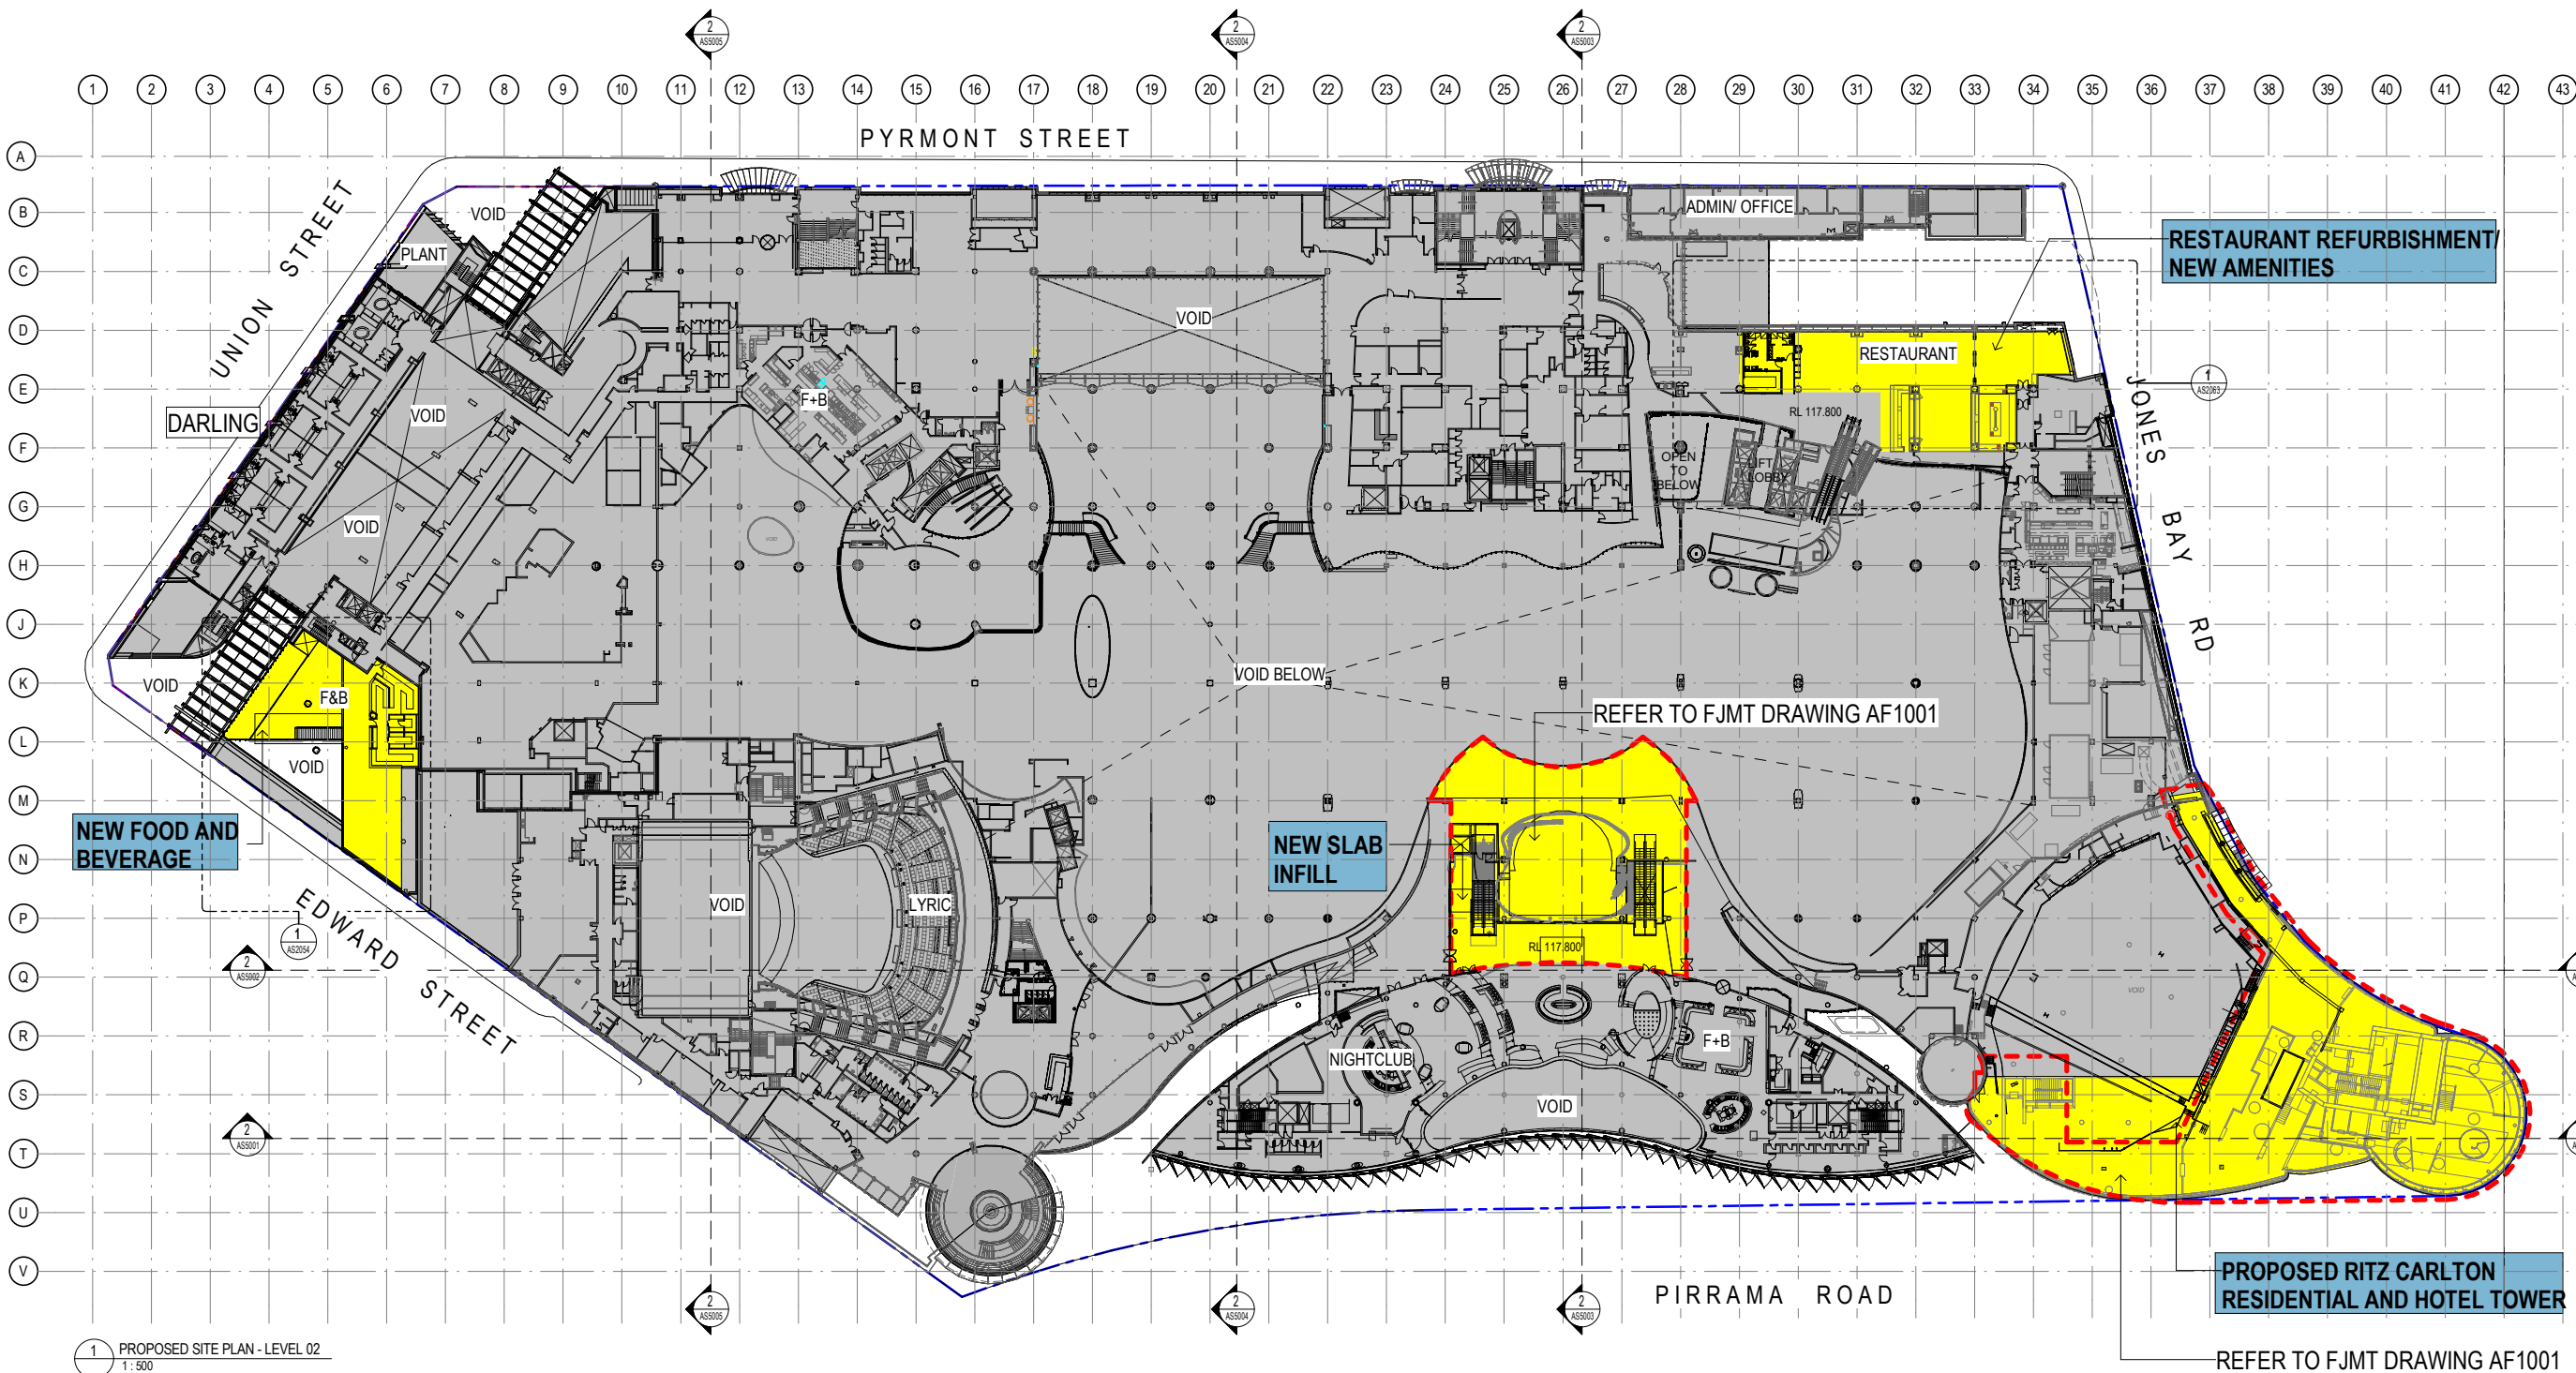


1 PROPOSED SITE PLAN - LEVEL 02
1:500

Notes
The information contained in this document is copyright and may not be used or reproduced for any other project or purpose.
Verify all dimensions and levels on site and report any discrepancies to dwp for direction prior to the commencement of work.
Drawings are to be read in conjunction with all other contract documents.
Use figured dimensions only. Do not scale from drawings. dwp cannot guarantee the accuracy of content and format for copies of drawings issued electronically.
The completion of the Issue Details Checked and Authorised section is confirmation of the status of the drawing. The drawing shall not be used for direction prior to the commencement of work.
© dwp Australia Pty Ltd
Registered Business Name dwp Australia ABN 37 169 328 018
David Rose Nominated Architect NSW APRG 4862

Consultants
Planner, Heritage & Social
URBIS
Structural & Civil Engineer
TAYLOR THOMSON WHITTING
TTW
Structural, Mechanical & Fire
Protection Engineer
WSP
PARSONS
BRINCKERHOFF
Electrical, Communications &
Hydraulic Engineer
UMBW LAI
BCA Consultant
McKenzie Group
mckenzie
group

GENERAL LEVELS NOTE:
RLs SHOWN ON
ARCHITECTURAL DRAWINGS
ARE 100m ABOVE AHD
(AUSTRALIAN HEIGHT DATUM).

LEGEND
PROPOSED WORKS
EXISTING
FJMT SCOPE OF WORKS

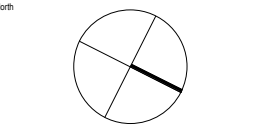

DA - RESPONSE TO SUBMISSION
NOT TO BE USED DURING CONSTRUCTION

G	RESPONSE TO SUBMISSIONS	02.11.2018		
F	MOD13 SUBMISSION	11.08.2017		
E	DRAFT ISSUE	21.06.2017		
D	DRAFT ISSUE	31.05.2017		
C	PRELIMINARY ISSUE	26.04.2017		
B	DRAFT ISSUE	23.03.2017		
A	DRAFT ISSUE	26.02.2017		
Issue	Description	Date	Chk	Auth
	Architect			
	dwp			
	www.dwp.com			

Project
THE STAR - MODIFICATION 13

Location
80 PYRMONT STREET
PYRMONT NSW 2009

Client
THE STAR ENTERTAINMENT GROUP

THE STAR
ENTERTAINMENT GROUP
周大福企業有限公司
Chow Tai Fook Enterprises Limited

遠東發展有限公司
Far East Consortium International Limited


Drawing
PROPOSED SITE PLAN - LEVEL 02

Scale
1:500 @A1
Date Printed
11/6/2018 2:07:53 PM
Project Number
Drawing Number
Issue

AUSYD160165 MOD13-AS1002 G



C:\projects\REVIT\local\2017\160165_THE STAR_MOD13_CENTRAL_2017.dwg

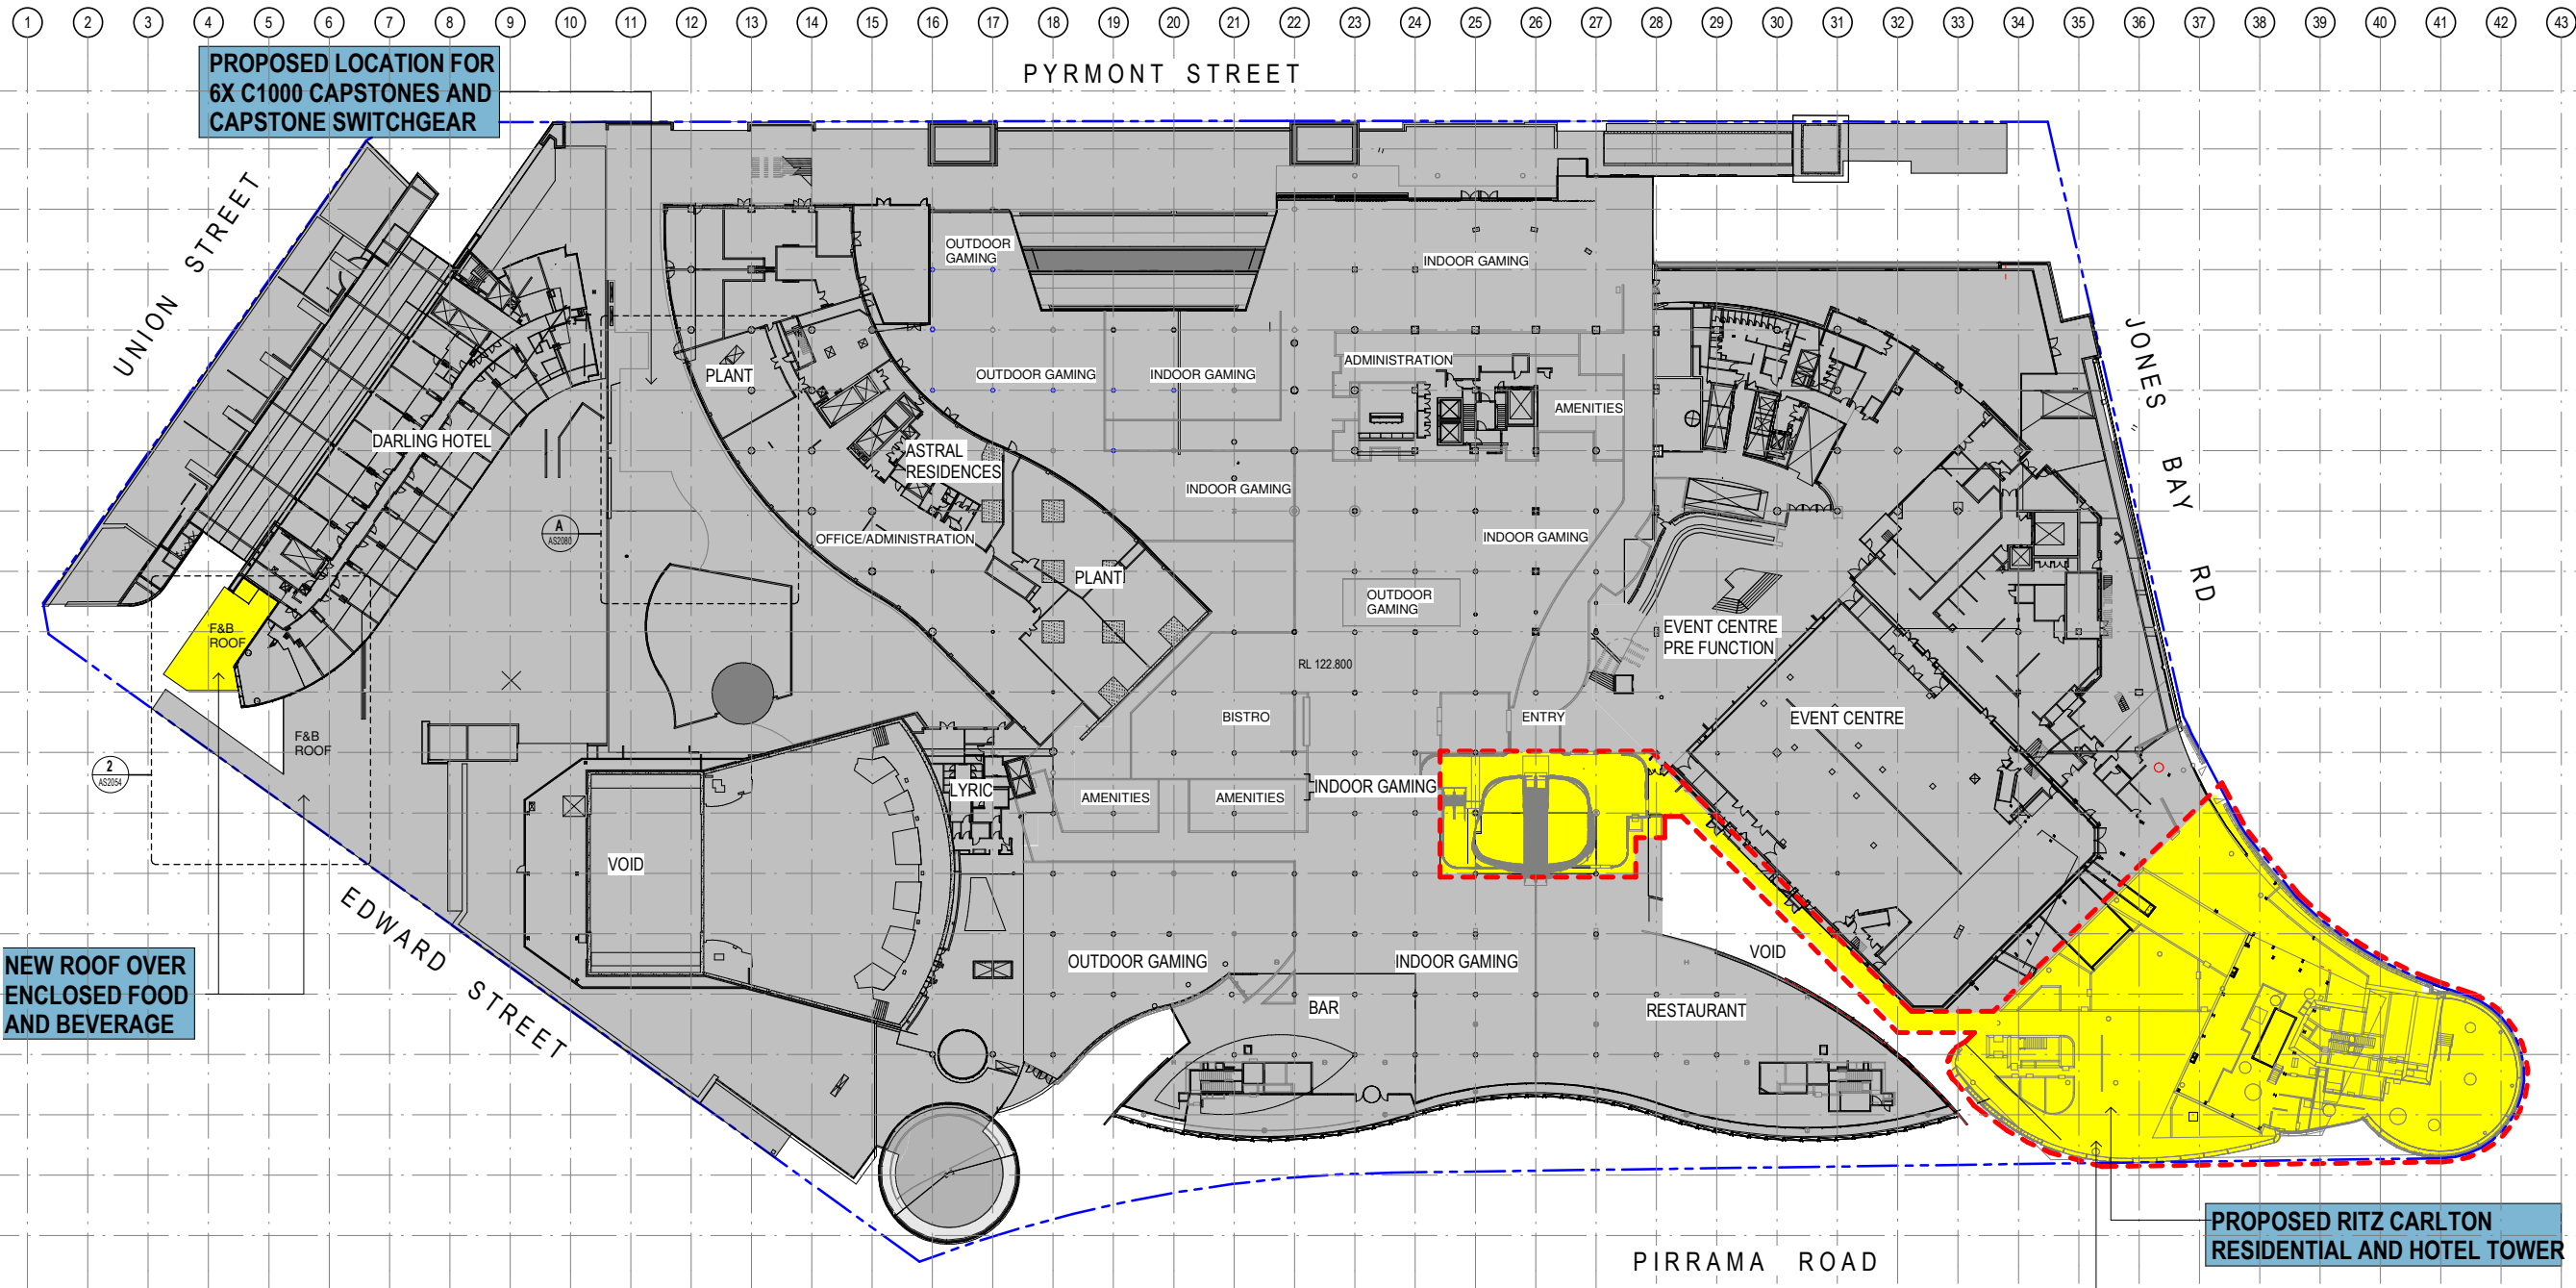

1 PROPOSED SITE PLAN - LEVEL 03
1:500

Notes
The information contained in this document is copyright and may not be used or reproduced for any other project or purpose.
Verify all dimensions and levels on site and report any discrepancies to dwp for direction prior to the commencement of work.
Drawings are to be read in conjunction with all other contract documents.
Use figured dimensions only. Do not scale from drawings. dwp cannot guarantee the accuracy of content and format for copies of drawings issued electronically.
The completion of the Issue Details Checked and Authorised section is confirmation of the status of the drawing. The drawing shall not be used for construction unless endorsed 'For Construction' and authorised for issue.

© dwp Australia Pty Ltd
Registered Business Name dwp Australia ABN 37 169 328 018
David Rose Nominated Architect NSW APR 4862

Consultants
Planner, Heritage & Social
URBIS

Structural & Civil Engineer
TAYLOR THOMSON WHITTING
TTW


Structural, Mechanical & Fire
Protection Engineer
WSP
WSP/PAIRSONS
BRINCKERHOFF

Electrical, Communications &
Hydraulic Engineer
UMBOW LAI

BGA Consultant
McKenzie Group
mckenzie group

GENERAL LEVELS NOTE:
RLs SHOWN ON
ARCHITECTURAL DRAWINGS
ARE 100m ABOVE AHD
(AUSTRALIAN HEIGHT DATUM).

LEGEND
PROPOSED WORKS
EXISTING
FJMT SCOPE OF WORKS

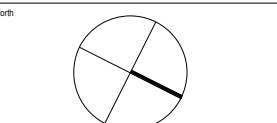

DA - RESPONSE TO SUBMISSION
NOT TO BE USED DURING CONSTRUCTION

G	RESPONSE TO SUBMISSIONS	02.11.2018
F	MOD13 SUBMISSION	11.08.2017
E	DRAFT ISSUE	21.06.2017
D	DRAFT ISSUE	31.05.2017
C	PRELIMINARY ISSUE	26.04.2017
B	DRAFT ISSUE	23.03.2017
A	DRAFT ISSUE	26.02.2017

Architect
dwp
www.dwp.com

Project
THE STAR - MODIFICATION 13

Location
80 PYRMONT STREET
PYRMONT NSW 2009

Client
THE STAR ENTERTAINMENT GROUP

THE STAR
ENTERTAINMENT GROUP

周大福企業有限公司
Chow Tai Fook Enterprises Limited

遠東發展有限公司
Far East Consortium International Limited


Drawing
PROPOSED SITE PLAN - LEVEL 03

Scale
1:500 @A1
Date Printed
11/6/2018 2:10:25 PM


Project Number
Drawing Number
Issue

AUSYD160165 MOD13-AS1003 G



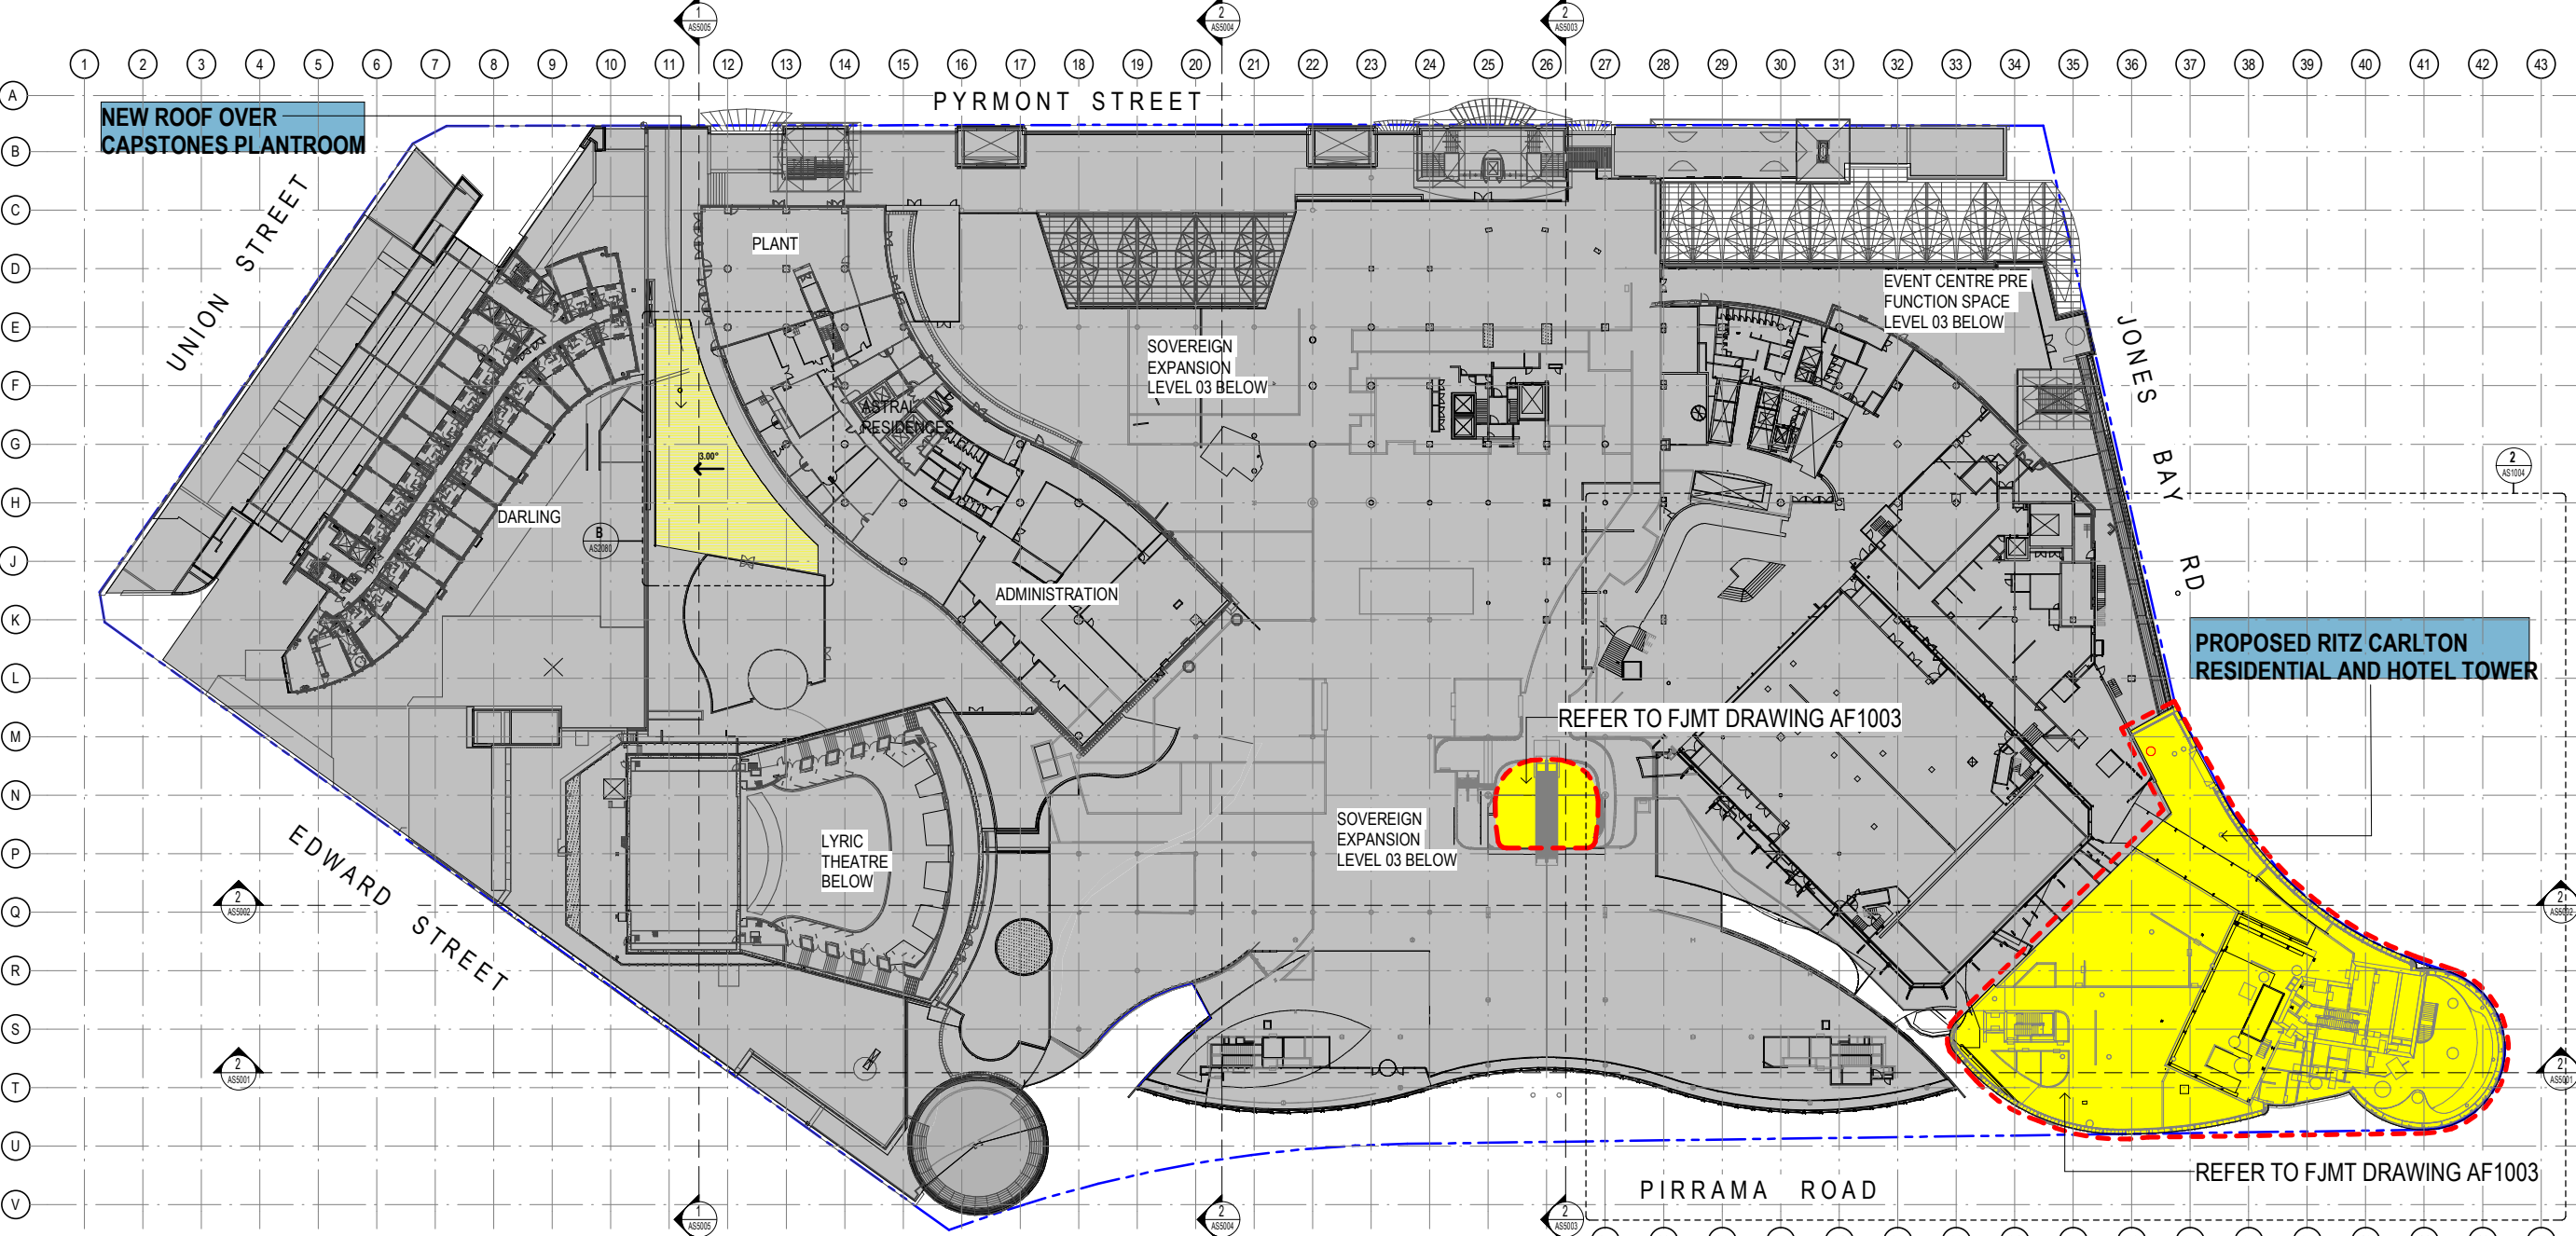

1 PROPOSED SITE PLAN - LEVEL 04
1:500

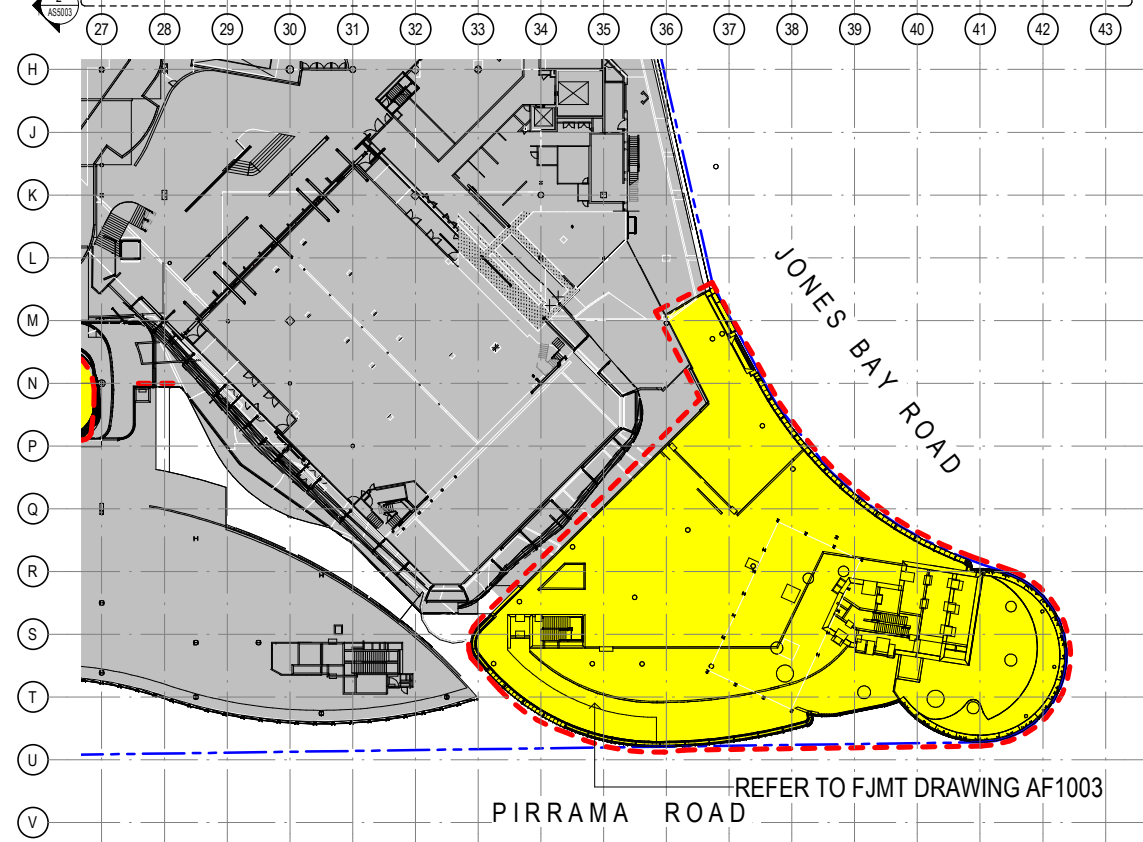

2 PROPOSED SITE PLAN - LEVEL 04M
1:500

Notes
The information contained in this document is copyright and may not be used or reproduced for any other project or purpose.
Verify all dimensions and levels on site and report any discrepancies to dwp for direction prior to the commencement of work.
Drawings are to be read in conjunction with all other contract documents.
Use figured dimensions only. Do not scale from drawings. dwp cannot guarantee the accuracy of content and format for copies of drawings issued electronically.
The completion of the Issue Details Checked and Authorised section is confirmation of the status of the drawing. The drawing shall not be used for construction unless endorsed 'For Construction' and authorised for issue.
© dwp Australia Pty Ltd
Registered Business Name dwp Australia ABN 37 169 328 018
David Rose Nominated Architect NSW APR 4862

Consultants
Planner, Heritage & Social URBIS
Structural & Civil Engineer TAYLOR THOMSON WHITTING TTW
Structural, Mechanical & Fire Protection Engineer WSP
Electrical, Communications & Hydraulic Engineer URMOW LAI
BCA Consultant Mckenzie Group

GENERAL LEVELS NOTE:
RLs SHOWN ON ARCHITECTURAL DRAWINGS ARE 100m ABOVE AHD (AUSTRALIAN HEIGHT DATUM).

LEGEND
PROPOSED WORKS
EXISTING
FJMT SCOPE OF WORKS

DA - RESPONSE TO SUBMISSION
NOT TO BE USED DURING CONSTRUCTION

G	RESPONSE TO SUBMISSIONS	02.11.2018
F	MOD13 SUBMISSION	11.08.2017
E	DRAFT ISSUE	21.06.2017
D	DRAFT ISSUE	31.05.2017
C	PRELIMINARY ISSUE	26.04.2017
B	DRAFT ISSUE	23.03.2017
A	DRAFT ISSUE	26.02.2017

Architect
dwp
www.dwp.com

Project
THE STAR - MODIFICATION 13

Location
80 PYRMONT STREET
PYRMONT NSW 2009

Client
THE STAR ENTERTAINMENT GROUP
THE STAR
ENTERTAINMENT GROUP
周大福企業有限公司
Chow Tai Fook Enterprises Limited
遠東發展有限公司
Far East Consortium International Limited

Drawing
PROPOSED SITE PLAN - LEVEL 04

Scale	Date Printed	
1:500 @A1	11/6/2018 2:14:12 PM	
Project Number	Drawing Number	Issue
AUSYD160165	MOD13-AS1004	G

dwp



File Name C:\pupsters\REVIT bcads\2017\16-0165_THE STAR_MOD13_CENTRAL_P2017_whsallm.rvt

