


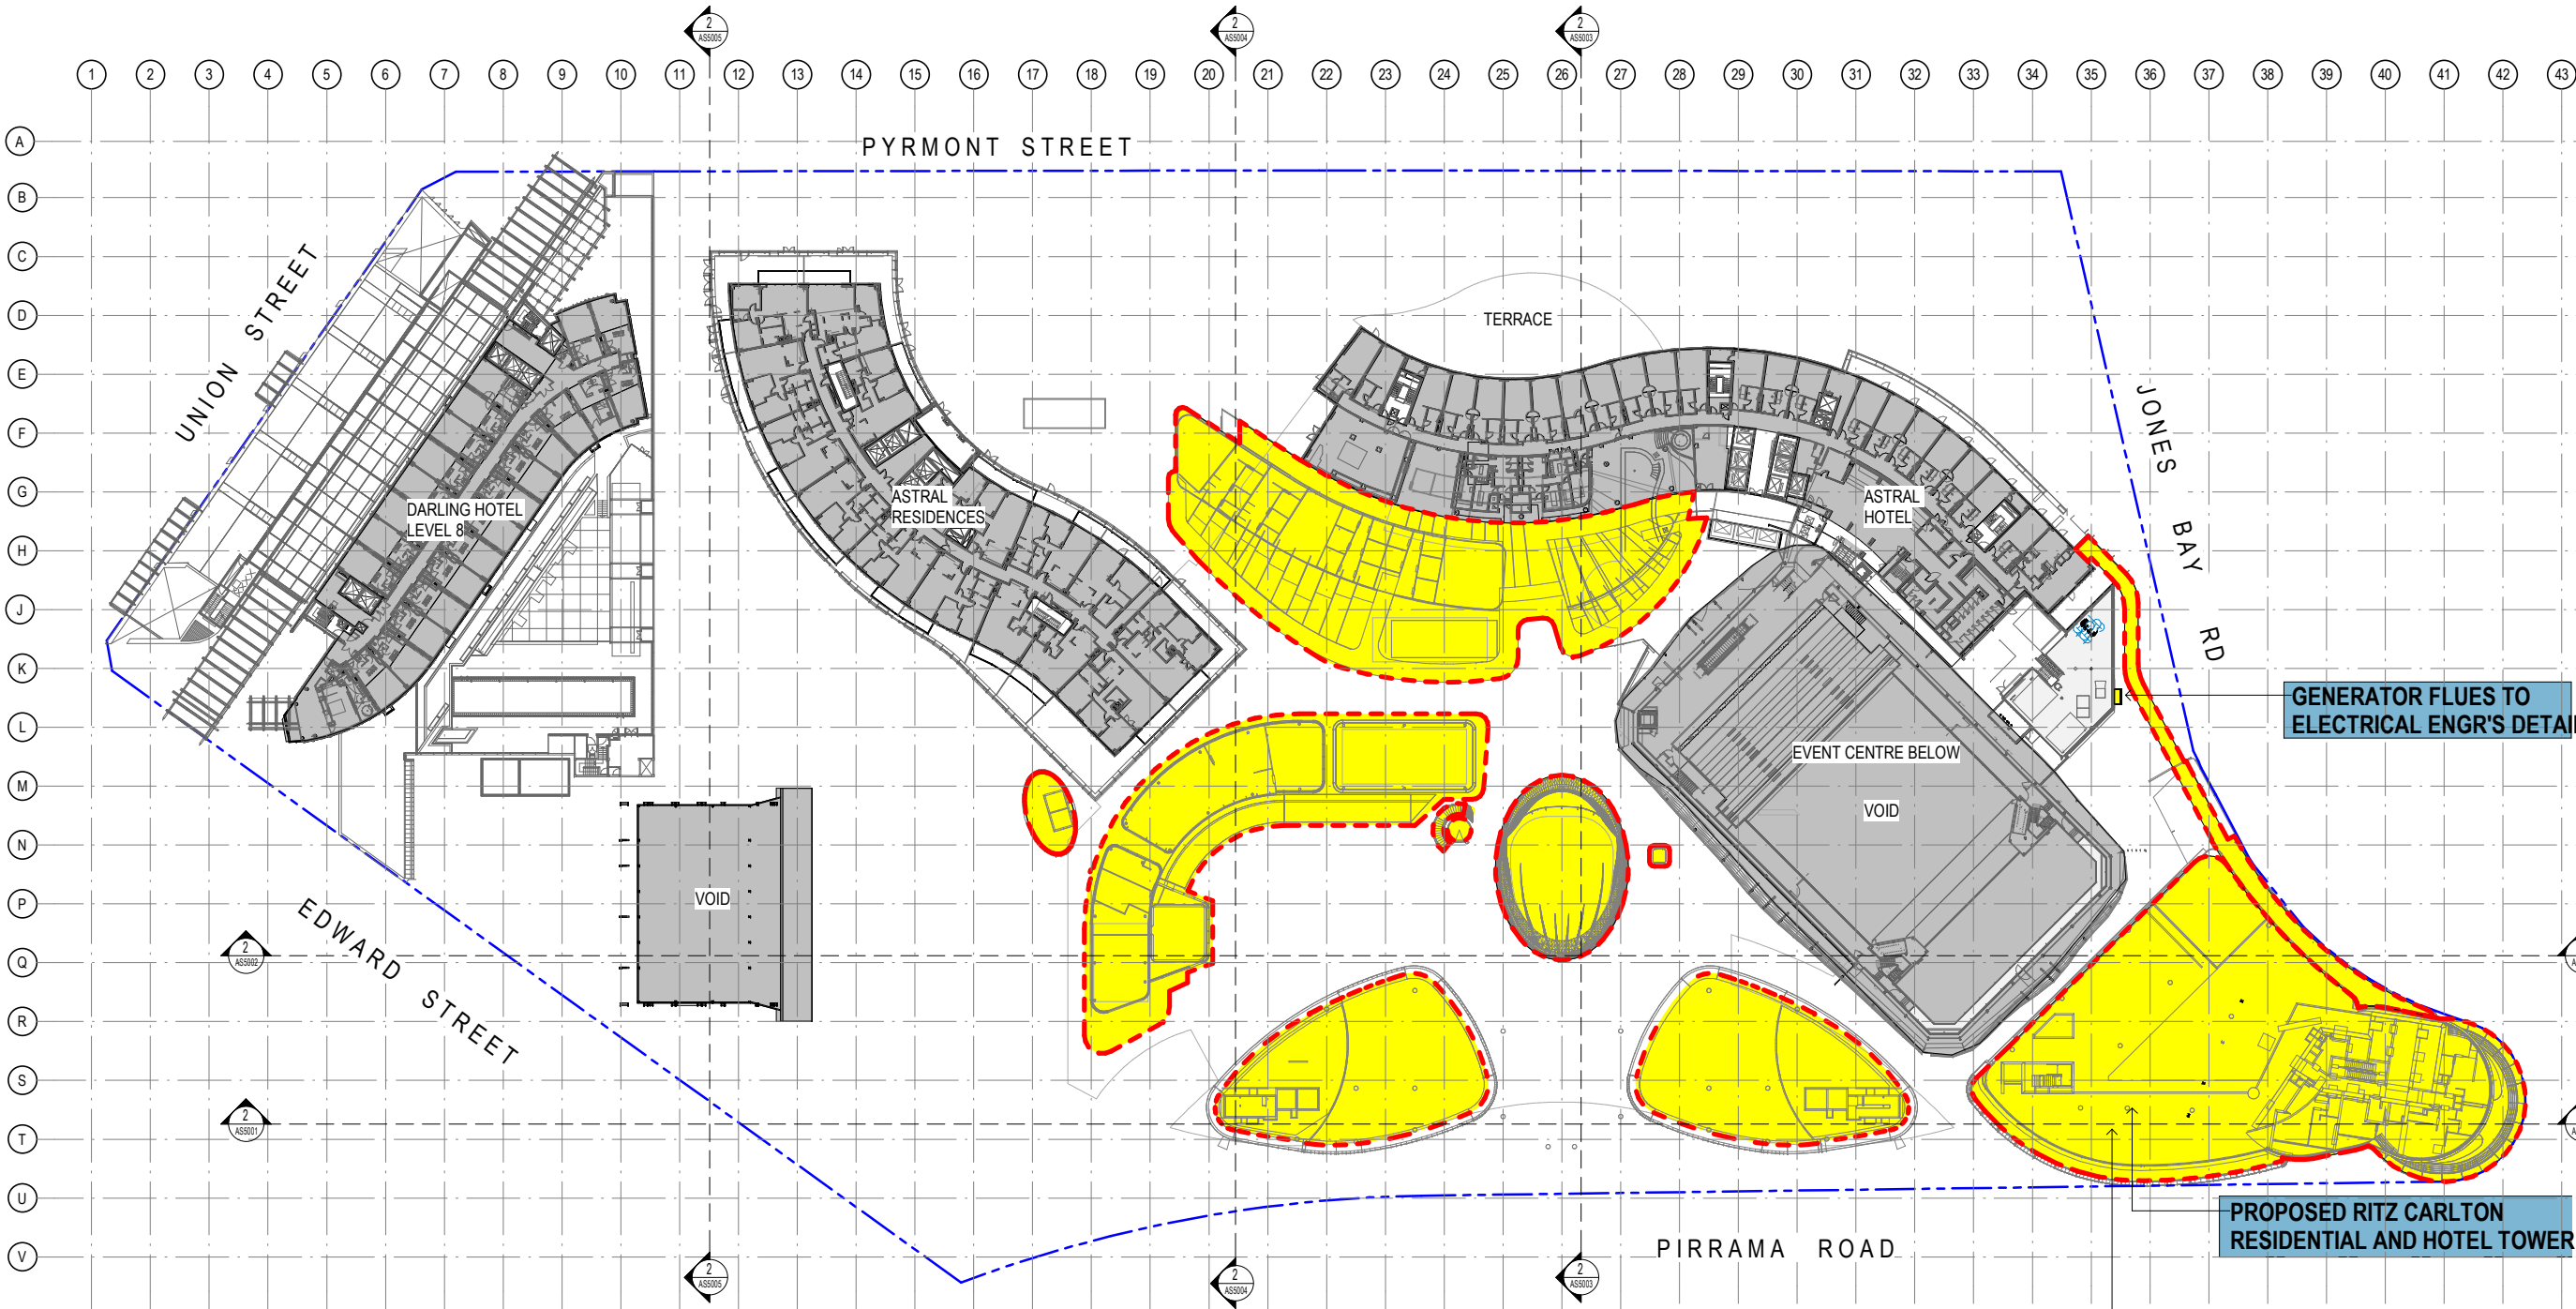

1 MOD13 - GA_LEVEL 06_New_1-500
1:500

Notes
The information contained in this document is copyright and may not be used or reproduced for any other project or purpose.
Verify all dimensions and levels on site and report any discrepancies to dwp for direction prior to the commencement of work.
Drawings are to be read in conjunction with all other contract documents.
Use figured dimensions only. Do not scale from drawings. dwp cannot guarantee the accuracy of content and format for copies of drawings issued electronically.
The completion of the Issue Details Checked and Authorised section is confirmation of the status of the drawing. The drawing shall not be used for construction unless endorsed 'For Construction' and authorised for issue.
© dwp Australia Pty Ltd
Registered Business Name dwp Australia ABN 37 169 328 018
David Rose Nominated Architect NSW APR 4882

Consultants

Planner, Heritage & Social
URBIS

Structural & Civil Engineer
TAYLOR THOMSON WHITTING
TTW Taylor Thomson Whitting

Structural, Mechanical & Fire
Protection Engineer
WSP
WSP PARSONS BRINCKERHOFF

Electrical, Communications &
Hydraulic Engineer
UMBOW LAI
UMBOW LAI

BCA Consultant
McKenzie Group
mckenzie group

GENERAL LEVELS NOTE:
RLs SHOWN ON
ARCHITECTURAL DRAWINGS
ARE 100m ABOVE AHD
(AUSTRALIAN HEIGHT DATUM).

LEGEND

- PROPOSED WORKS
- EXISTING
- FJMT SCOPE OF WORKS

North

DA - RESPONSE TO SUBMISSION
NOT TO BE USED DURING CONSTRUCTION

G	RESPONSE TO SUBMISSIONS	02.11.2018
F	MOD13 SUBMISSION	11.08.2017
E	DRAFT ISSUE	21.06.2017
D	DRAFT ISSUE	31.05.2017
C	PRELIMINARY ISSUE	26.04.2017
B	DRAFT ISSUE	23.03.2017
A	DRAFT ISSUE	26.02.2017
Issue Description Date Chk Auth		
Architect		
dwp		
www.dwp.com		

Project
THE STAR - MODIFICATION 13

Location
80 PYRMONT STREET
PYRMONT NSW 2009

Client
THE STAR ENTERTAINMENT GROUP


THE STAR
ENTERTAINMENT GROUP
周大福企業有限公司
Chow Tai Fook Enterprises Limited

遠東發展有限公司
Far East Consortium International Limited

Drawing
PROPOSED SITE PLAN - LEVEL 06

Scale	Date Printed
1:500 @A1	11/6/2018 2:16:57 PM
Project Number	Drawing Number
AUSYD160165	MOD13-AS1006
Issue	G

File Name C:\projects\REVIT\local\2017\16\06\THE STAR_MOD13_CENTRAL_2017.dwg

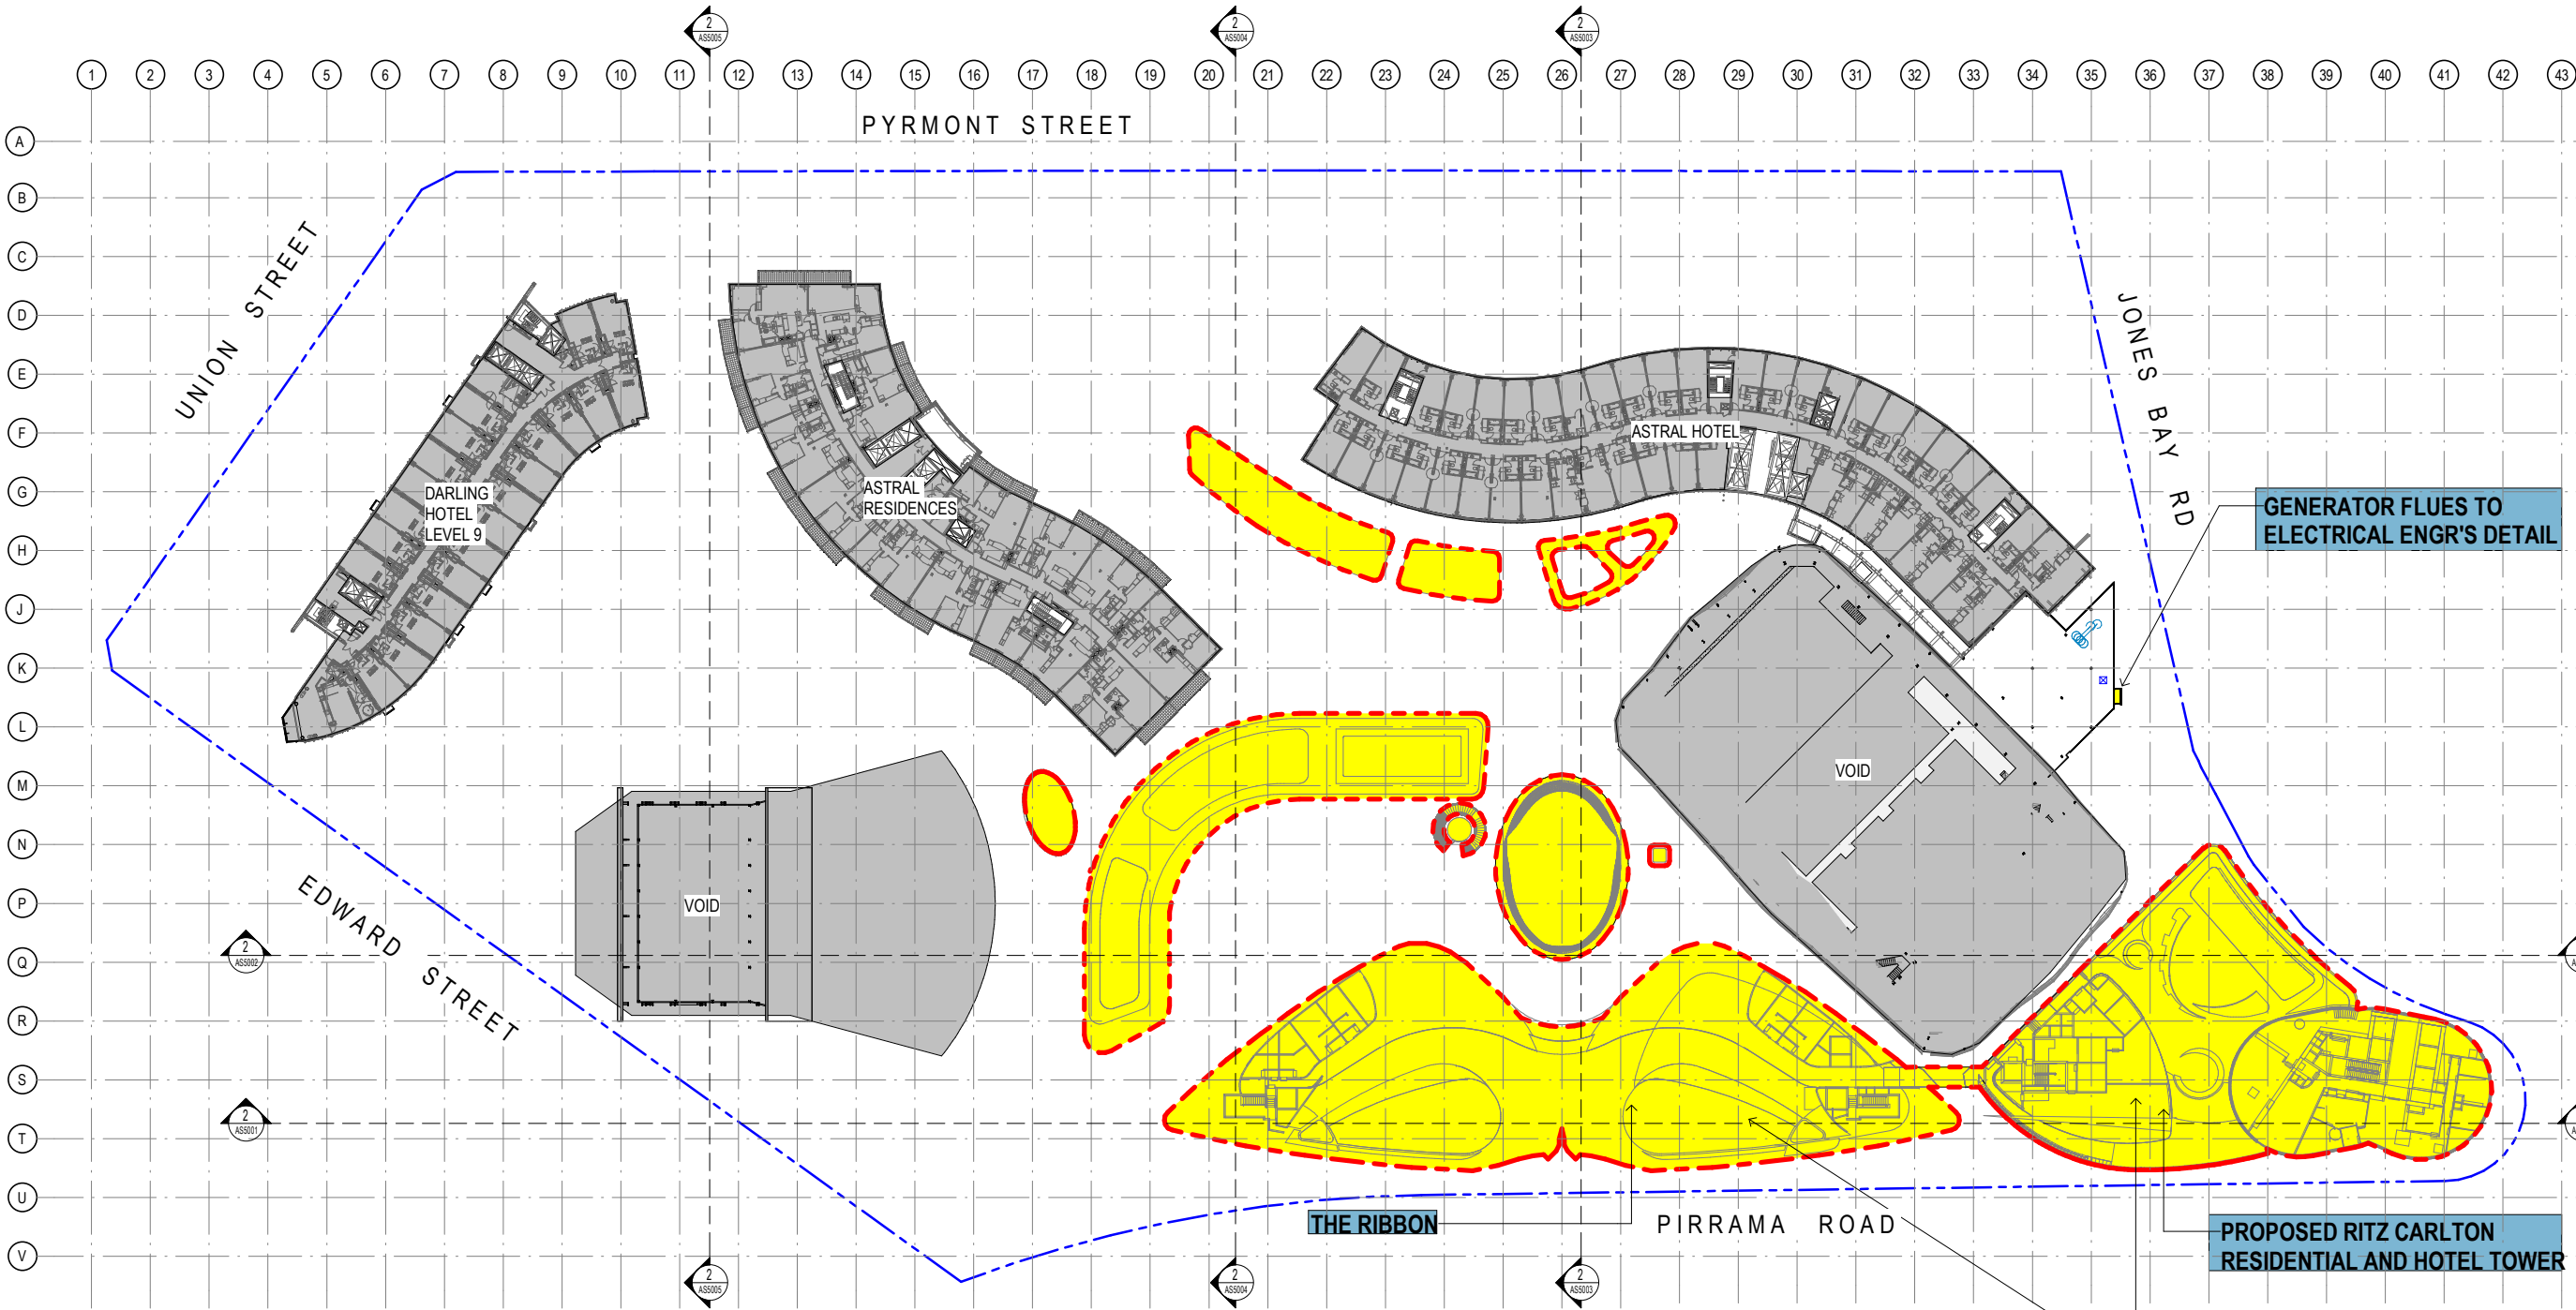

1 LEVEL 07 FLOOR PLAN - PROPOSED
1: 500

Notes
The information contained in this document is copyright and may not be used or reproduced for any other project or purpose.
Verify all dimensions and levels on site and report any discrepancies to dwp for direction prior to the commencement of work.
Drawings are to be read in conjunction with all other contract documents.
Use figured dimensions only. Do not scale from drawings. dwp cannot guarantee the accuracy of content and format for copies of drawings issued electronically.
The completion of the Issue Details Checked and Authorised section is confirmation of the status of the drawing. The drawing shall not be used for construction unless endorsed 'For Construction' and authorised for issue.
© dwp Australia Pty Ltd
Registered Business Name dwp Australia ABN 37 169 328 018
David Rose Nominated Architect NSW ARB 4882

Consultants

Planner, Heritage & Social
URBIS



Structural & Civil Engineer
TAYLOR THOMSON WHITTING



Structural, Mechanical & Fire
Protection Engineer
WSP/PARSONS
BRINCKERHOFF



Electrical, Communications &
Hydraulic Engineer
UMOW LAI



BCA Consultant
McKenzie Group




GENERAL LEVELS NOTE:

RLs SHOWN ON
ARCHITECTURAL DRAWINGS
ARE 100m ABOVE AHD
(AUSTRALIAN HEIGHT DATUM).

LEGEND

- PROPOSED WORKS
- EXISTING
- FJMT SCOPE OF WORKS

North

 

DA - RESPONSE TO SUBMISSION

NOT TO BE USED DURING CONSTRUCTION

G	RESPONSE TO SUBMISSIONS	02.11.2018
F	MOD13 SUBMISSION	11.08.2017
E	DRAFT ISSUE	21.06.2017
D	DRAFT ISSUE	31.05.2017
C	PRELIMINARY ISSUE	26.04.2017
B	DRAFT ISSUE	23.03.2017
A	DRAFT ISSUE	26.02.2017

Architect
dwp
www.dwp.com

Project
THE STAR - MODIFICATION 13

Location
80 PYRMONT STREET
PYRMONT NSW 2009

Client

THE STAR ENTERTAINMENT GROUP

THE STAR
ENTERTAINMENT GROUP

周大福企業有限公司

Chow Tai Fook Enterprises Limited



Drawing


PROPOSED SITE PLAN - LEVEL 07

Scale
1: 500 @A1
Date Printed
11/6/2018 2:18:01 PM
Project Number
Drawing Number
Issue

AUSYD160165 MOD13-AS1007

File Name C:\projects\REVIT\local\2017\16-0165_THE STAR_MOD13_CENTRAL_2017.dwg



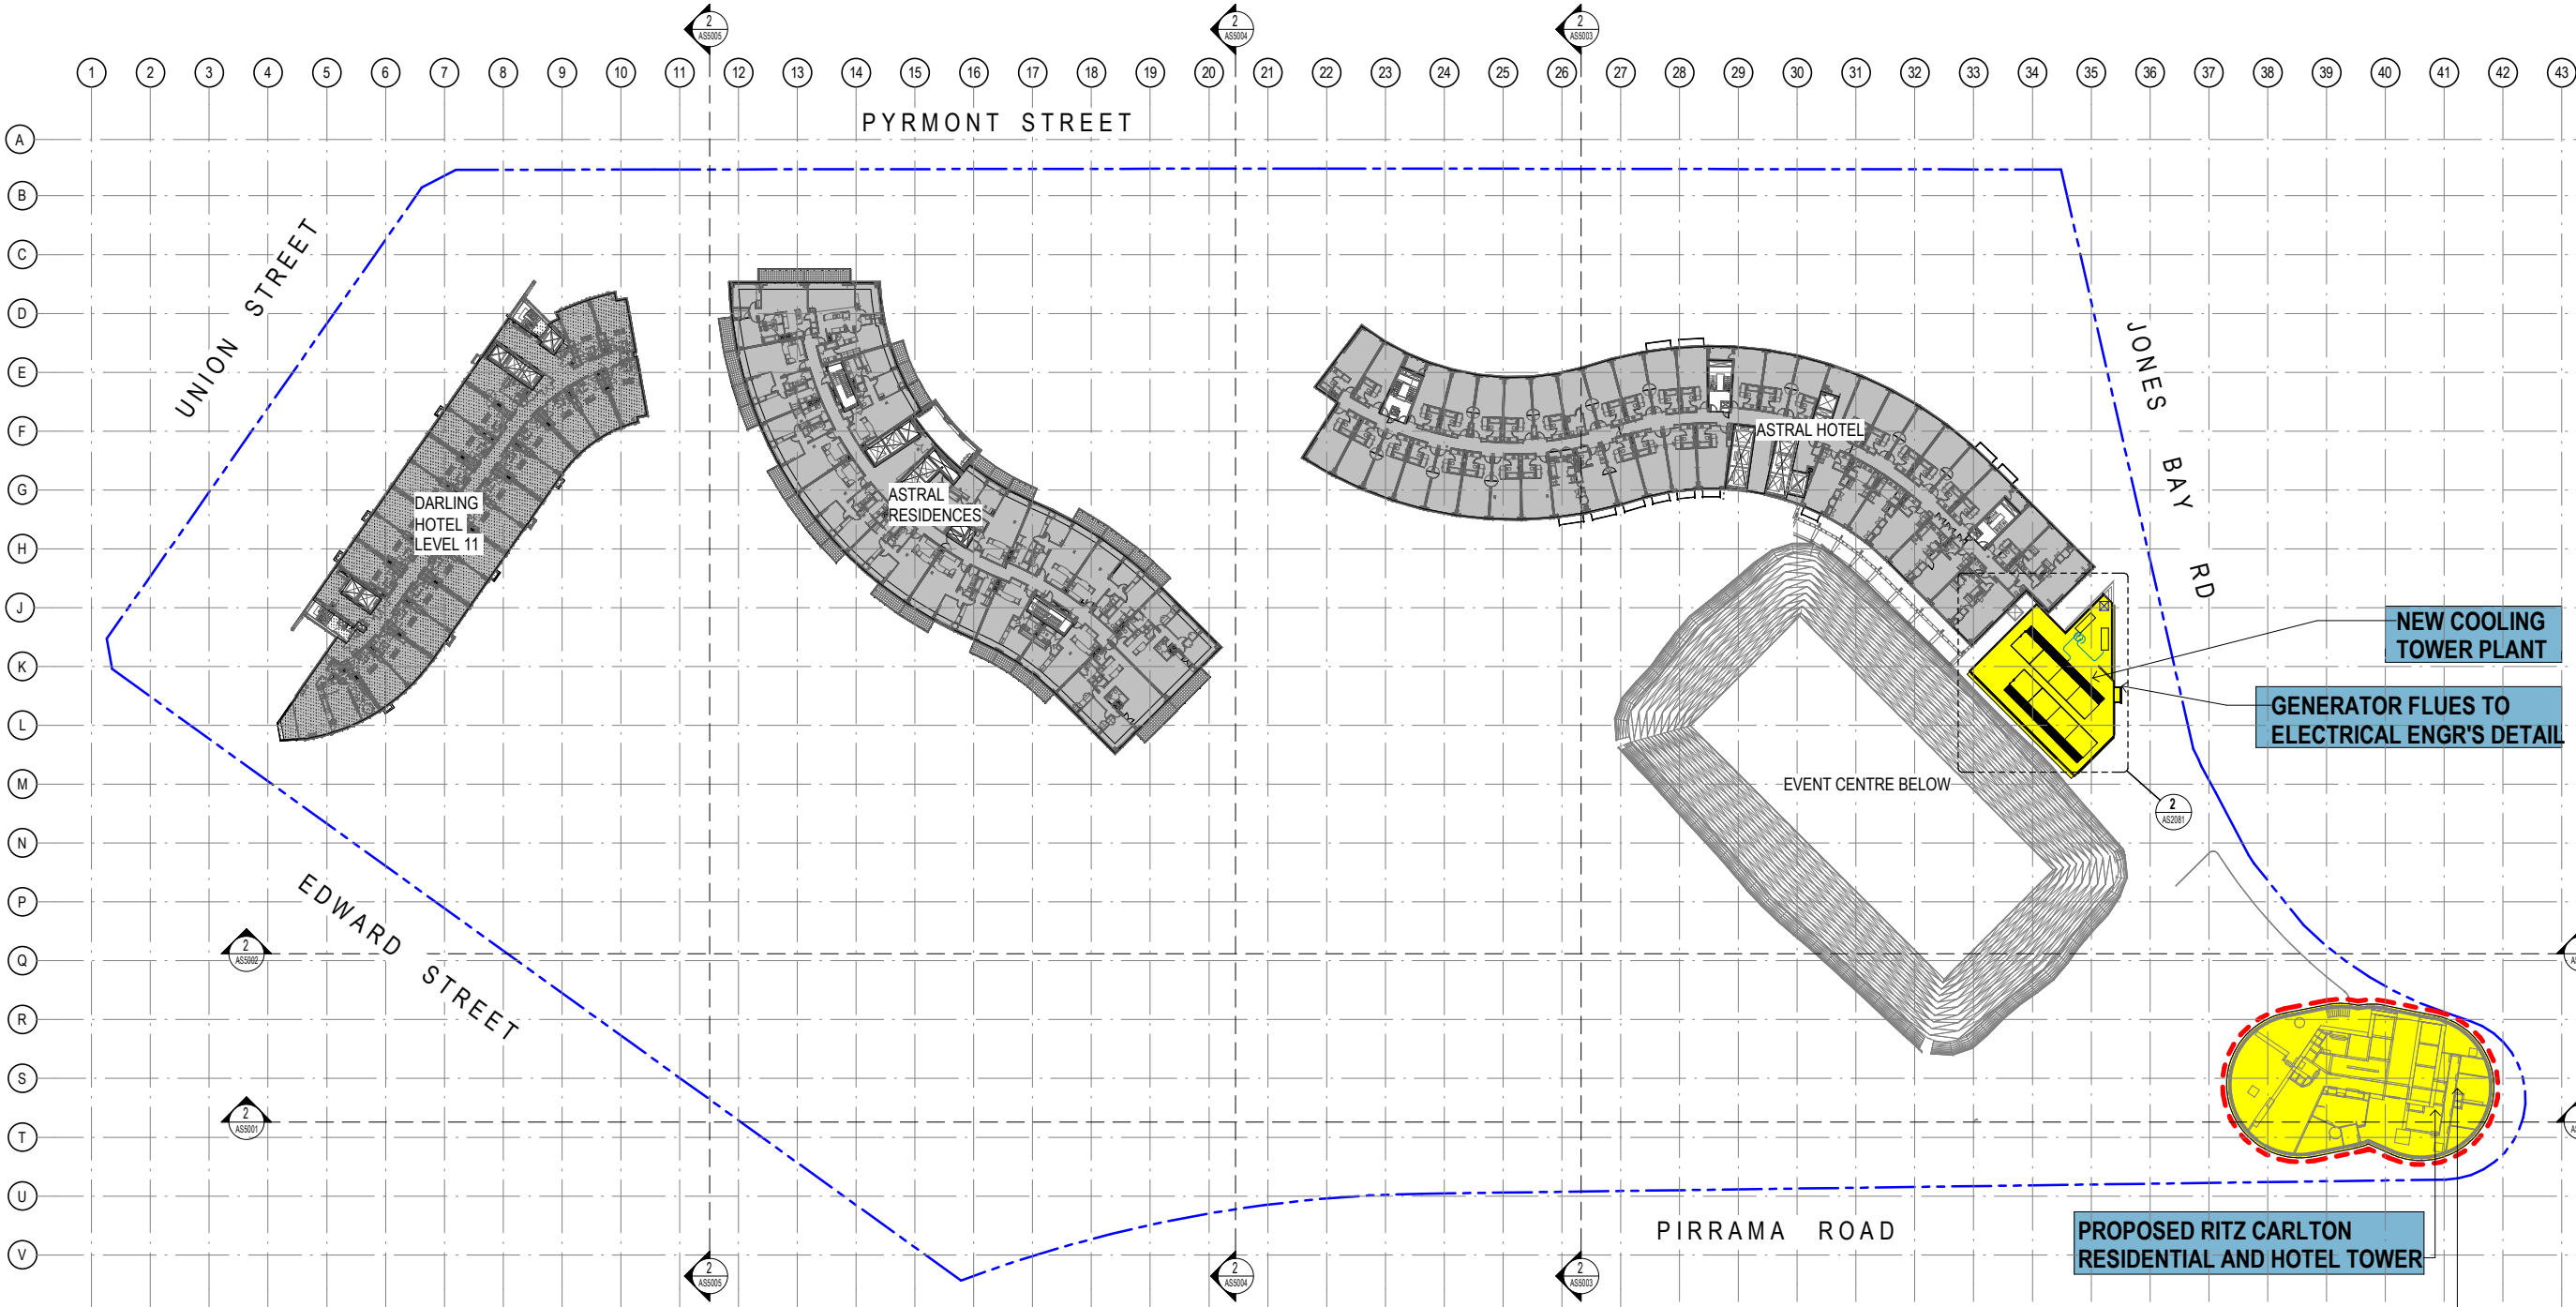

1 LEVEL 09 FLOOR PLAN - PROPOSED
1: 500

Notes
The information contained in this document is copyright and may not be used or reproduced for any other project or purpose.
Verify all dimensions and levels on site and report any discrepancies to dwp for direction prior to the commencement of work.
Drawings are to be read in conjunction with all other contract documents.
Use figured dimensions only. Do not scale from drawings. dwp cannot guarantee the accuracy of content and format for copies of drawings issued electronically.
The completion of the Issue Details Checked and Authorised section is confirmation of the status of the drawing. The drawing shall not be used for direction prior to the commencement of work.
© dwp Australia Pty Ltd
Registered Business Name dwp Australia ABN 37 169 328 018
David Rose Nominated Architect NSW APR 4862

Consultants

Planner, Heritage & Social
URBIS



Structural & Civil Engineer
TAYLOR THOMSON WHITTING



Structural, Mechanical & Fire
Protection Engineer
WSP/PARSONS
BRINCKERHOFF



Electrical, Communications &
Hydraulic Engineer
UMBW LAI



BGA Consultant
McKenzie Group




GENERAL LEVELS NOTE:

RLs SHOWN ON
ARCHITECTURAL DRAWINGS
ARE 100m ABOVE AHD
(AUSTRALIAN HEIGHT DATUM).

LEGEND

- PROPOSED WORKS
- EXISTING
- FJMT SCOPE OF WORKS

North

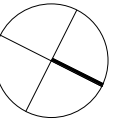

DA - RESPONSE TO SUBMISSION

NOT TO BE USED DURING CONSTRUCTION

F	RESPONSE TO SUBMISSIONS	02.11.2018
E	MOD13 SUBMISSION	11.08.2017
D	DRAFT ISSUE	21.06.2017
C	DRAFT ISSUE	31.05.2017
B	PRELIMINARY ISSUE	26.04.2017
A	DRAFT ISSUE	23.03.2017

Issue Description Date Chk Auth

Architect

dwp

www.dwp.com

Project

THE STAR - MODIFICATION 13

Location

80 PYRMONT STREET
PYRMONT NSW 2009

Client

THE STAR ENTERTAINMENT GROUP

THE STAR
ENTERTAINMENT GROUP

周大福企業有限公司
Chow Tai Fook Enterprises Limited

 遠東發展有限公司
Far East Consortium International Limited

Drawing

PROPOSED SITE PLAN - LEVEL 09


Scale Date Printed
1: 500 @A1 11/6/2018 2:20:06 PM

Project Number Drawing Number Issue

AUSYD160165 MOD13-AS1009 F



File Name C:\projects\REVIT\local\2017\16-0165_THE STAR_MOD13_CENTRAL_2017.dwg

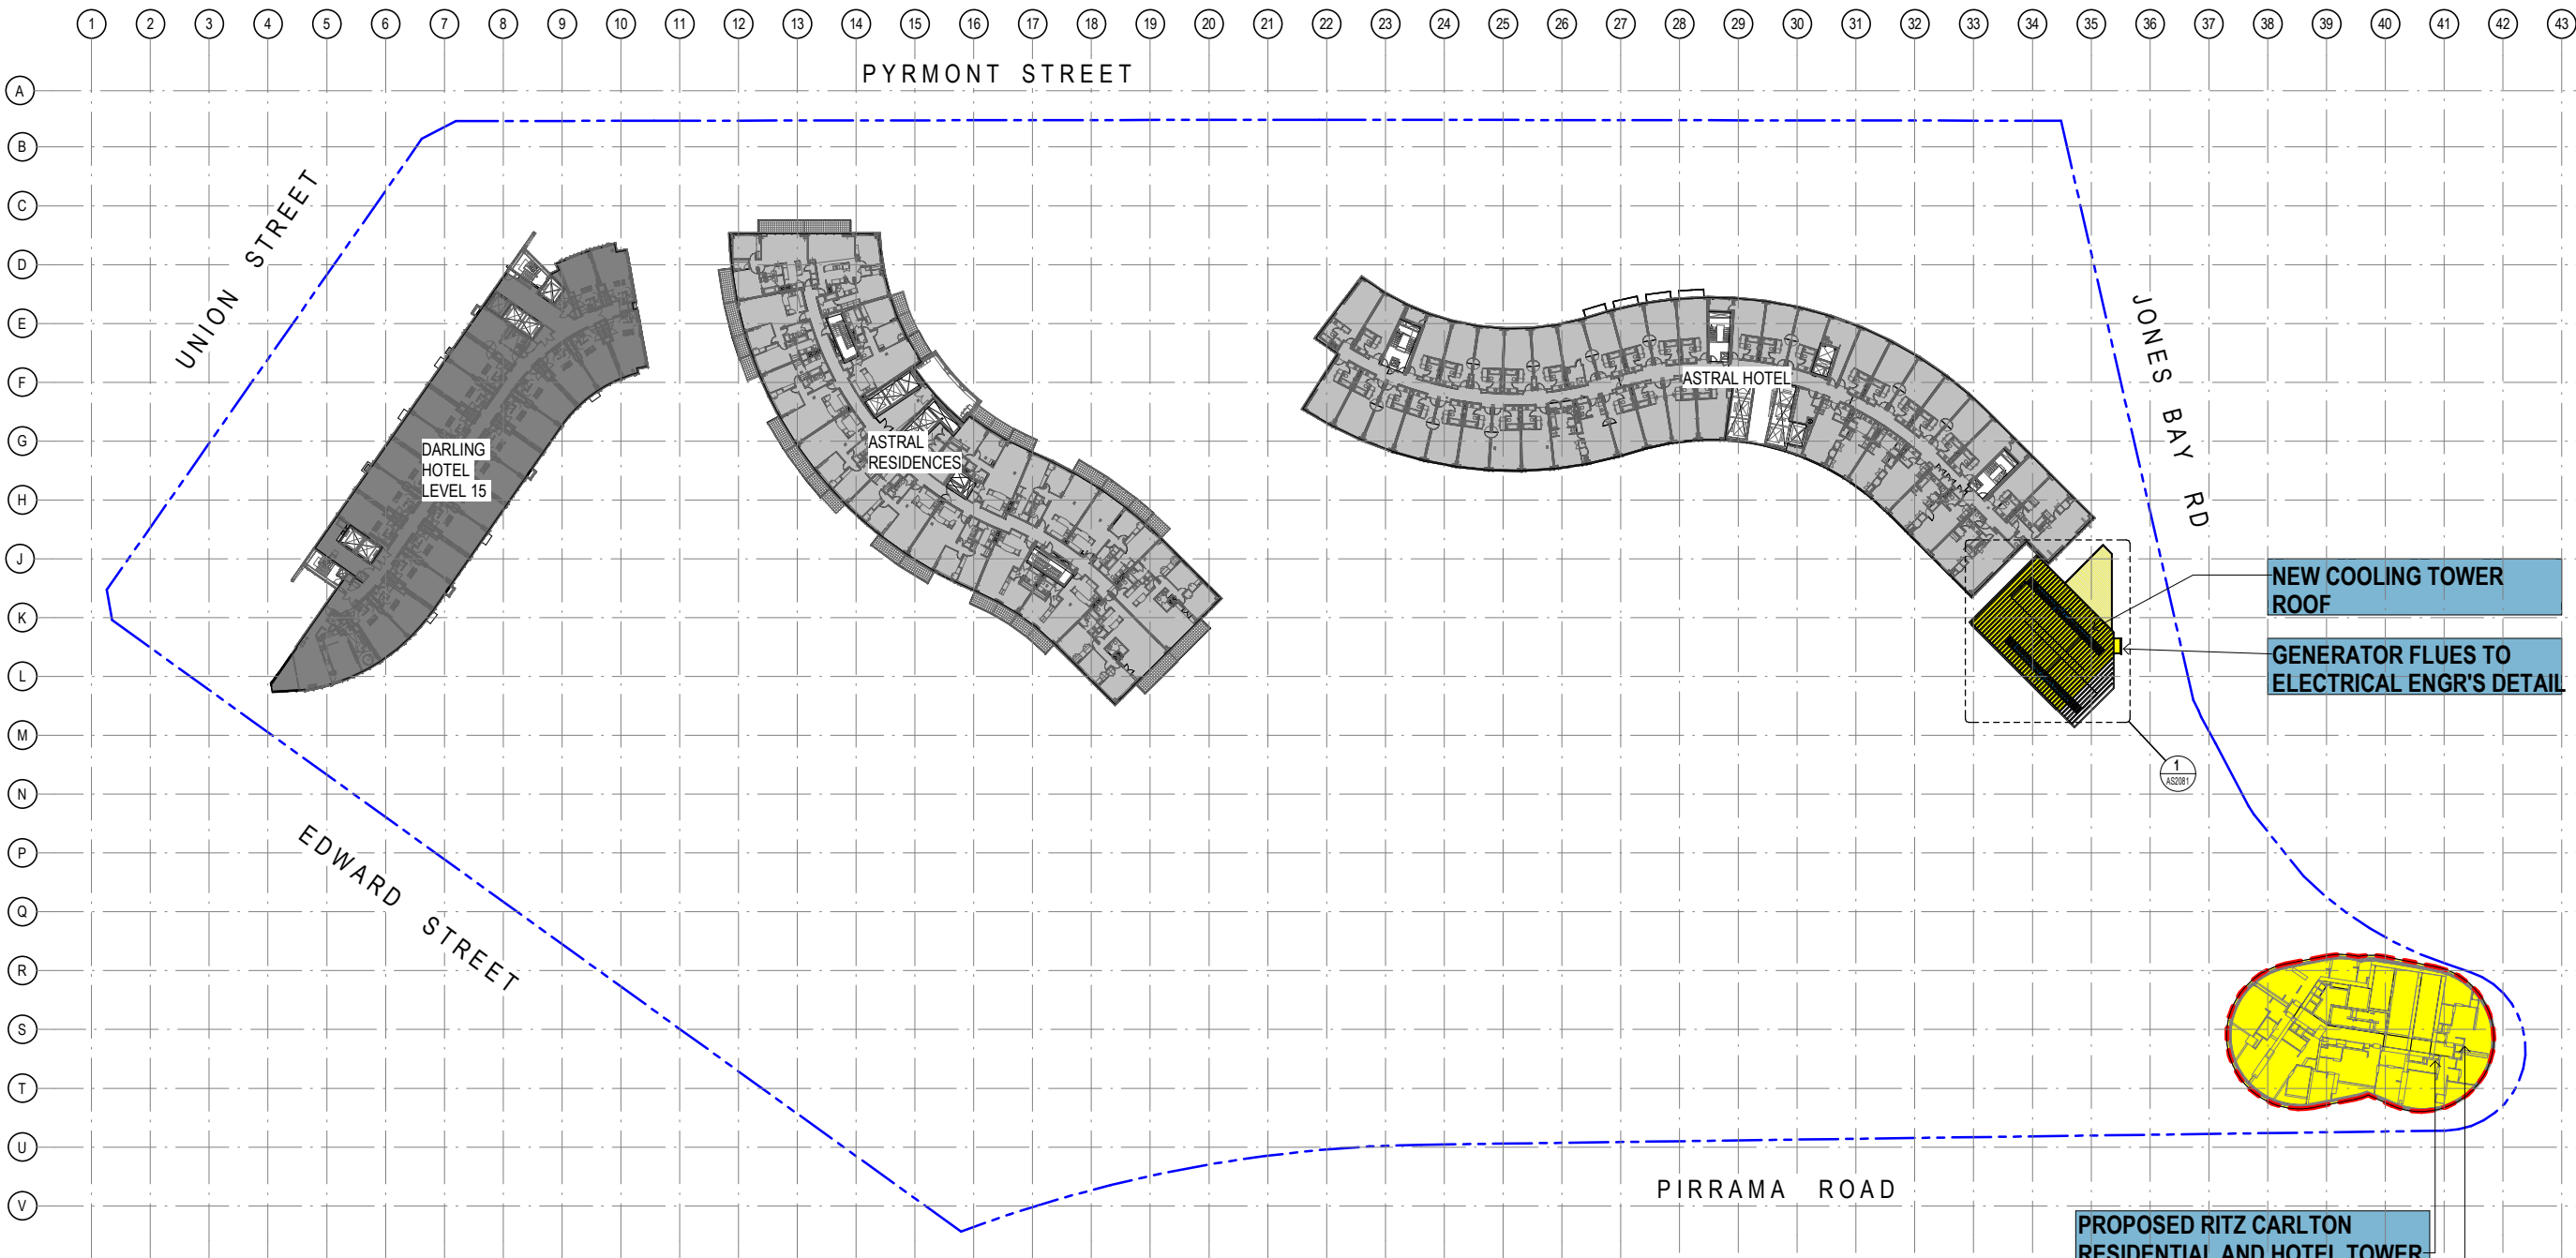


1 PROPOSED SITE PLAN - LEVEL 11
1:500

Notes
The information contained in this document is copyright and may not be used or reproduced for any other project or purpose.
Verify all dimensions and levels on site and report any discrepancies to dwp for direction prior to the commencement of work.
Drawings are to be read in conjunction with all other contract documents.
Use figured dimensions only. Do not scale from drawings. dwp cannot guarantee the accuracy of content and format for copies of drawings issued electronically.
The completion of the Issue Details Checked and Authorised section is confirmation of the status of the drawing. The drawing shall not be used for direction prior to the commencement of work.
© dwp Australia Pty Ltd
Registered Business Name dwp Australia ABN 37 169 328 018
David Rose Nominated Architect NSW APR 4882

- Consultants
- Planner, Heritage & Social
URBIS
- Structural & Civil Engineer
TAYLOR THOMSON WHITTING
- Structural, Mechanical & Fire
Protection Engineer
WSP
PARSONS
BRINCKERHOFF
- Electrical, Communications &
Hydraulic Engineer
UMBOW LAI
- BCA Consultant
McKenzie Group
- URBIS
- Taylor Thomson Whitting
- WSP
- PARSONS BRINCKERHOFF
- UMBOW LAI
- McKenzie Group

GENERAL LEVELS NOTE:
RLs SHOWN ON
ARCHITECTURAL DRAWINGS
ARE 100m ABOVE AHD
(AUSTRALIAN HEIGHT DATUM).

- LEGEND
- PROPOSED WORKS
- EXISTING
- FJMT SCOPE OF WORKS

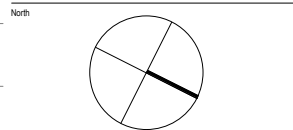

DA - RESPONSE TO SUBMISSION
NOT TO BE USED DURING CONSTRUCTION

E	RESPONSE TO SUBMISSIONS	02.11.2018		
D	MOD13 SUBMISSION	11.08.2017		
C	DRAFT ISSUE	21.06.2017		
B	DRAFT ISSUE	31.05.2017		
A	PRELIMINARY ISSUE	26.04.2017		
Issue	Description	Date	Chk	Auth
Architect	dwp			
	www.dwp.com			

Project
THE STAR - MODIFICATION 13

Location
80 PYRMONT STREET
PYRMONT NSW 2009

Client
THE STAR ENTERTAINMENT GROUP

THE STAR
ENTERTAINMENT GROUP

周大福企業有限公司
Chow Tai Fook Enterprises Limited

遠東發展有限公司
Far East Consortium International Limited

Drawing
PROPOSED SITE PLAN - LEVEL 11

Scale
1:500 @A1

Date Printed
11/6/2018 2:21:28 PM


Project Number
AUSYD160165

Drawing Number
MOD13-AS1011


Issue
E



File Name C:\projects\REVIT local\2017\16-0165_THE STAR_MOD13_CENTRAL_2017_winsolm.dwg

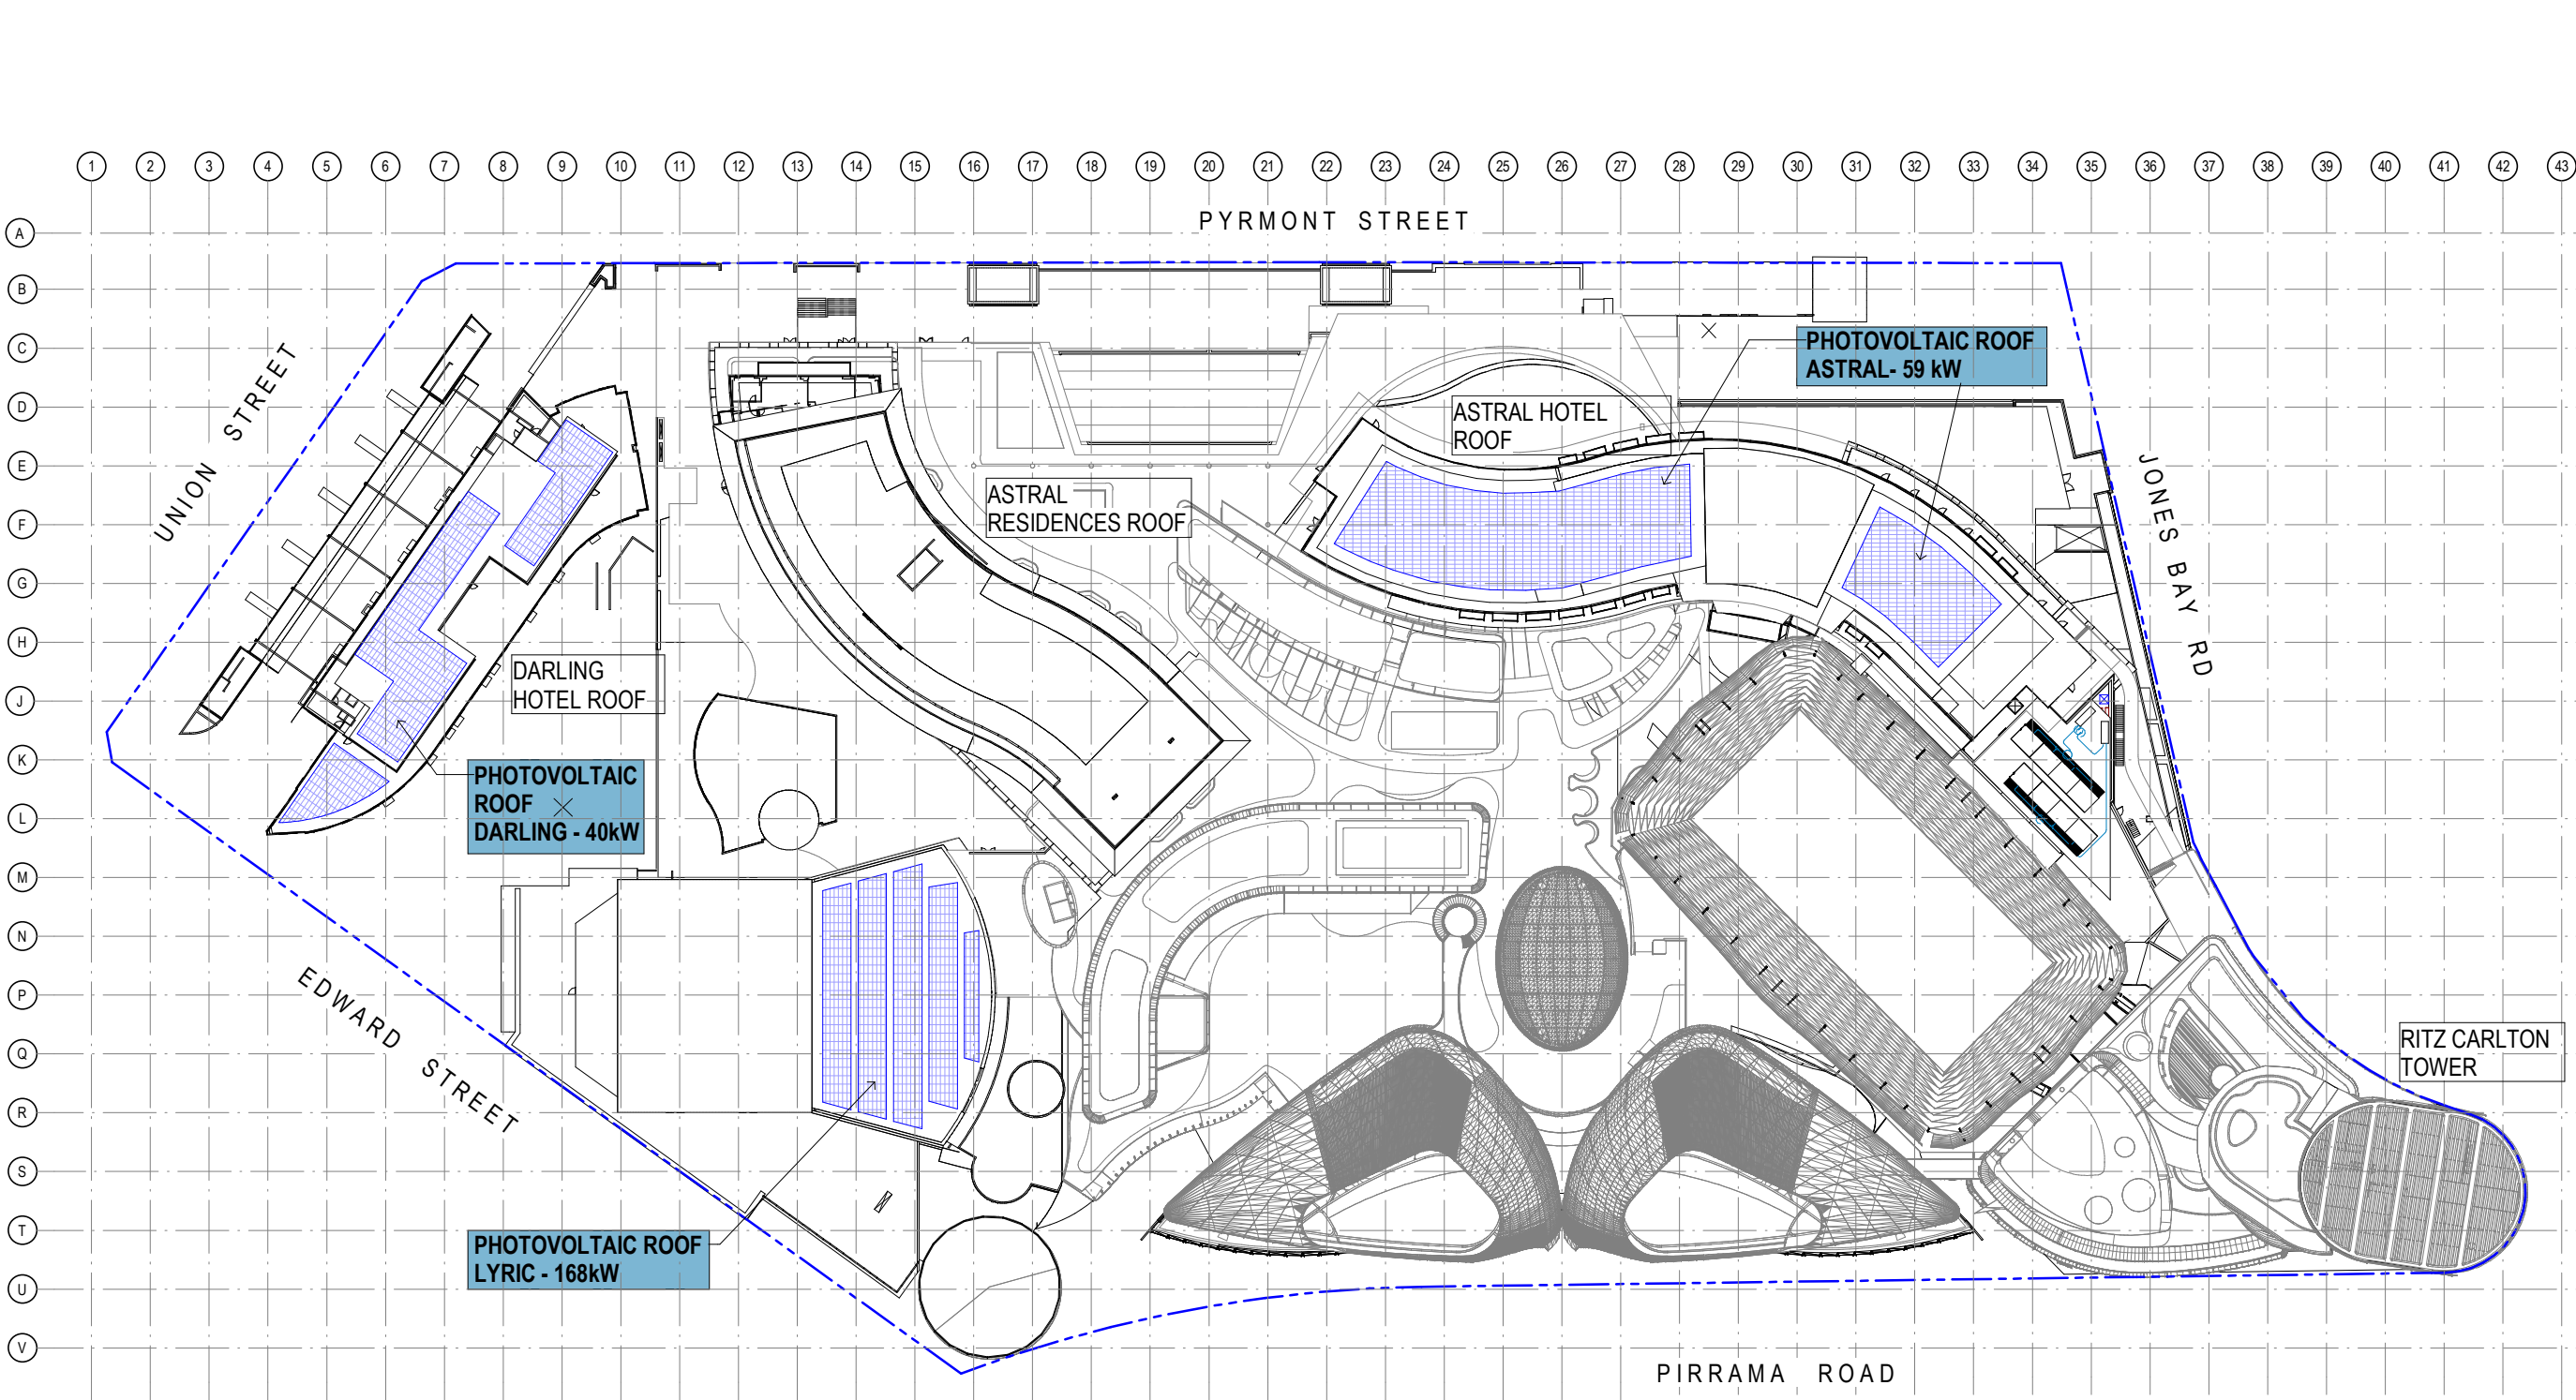

1 PROPOSED SITE PLAN - ROOF_PV CELL LOCATION
1:500

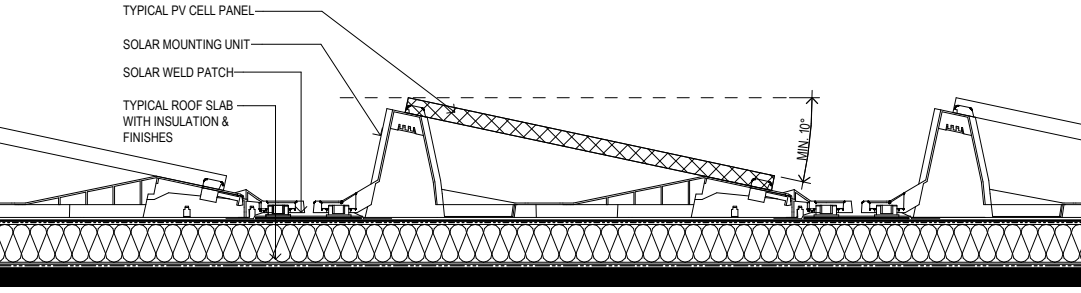

2 TYPICAL PHOTOVOLTAIC CELL FIXING DETAIL
1:10

Notes
The information contained in this document is copyright and may not be used or reproduced for any other project or purpose.
Verify all dimensions and levels on site and report any discrepancies to dwp for direction prior to the commencement of work.
Drawings are to be read in conjunction with all other contract documents.
Use figured dimensions only. Do not scale from drawings. dwp cannot guarantee the accuracy of content and format for copies of drawings issued electronically.
The completion of the Issue Details Checked and Authorised section is confirmation of the status of the drawing. The drawing shall not be used for direction prior to the commencement of work.
authorised for issue.

© dwp Australia Pty Ltd
Registered Business Name dwp Australia ABN 37 169 328 018
David Rose Nominated Architect NSW APR 4862

Consultants

Planner, Heritage & Social
URBIS

Structural & Civil Engineer
TAYLOR THOMSON WHITTING **TTW** Taylor Thomson Whitting

Structural, Mechanical & Fire
Protection Engineer
WSP/PARSONS BRINCKERHOFF **WSP** PARSONS BRINCKERHOFF

Electrical, Communications &
Hydraulic Engineer
UMBOW LAI **UMBOW LAI**

BCA Consultant
McKenzie Group **mckenzie group**


GENERAL LEVELS NOTE:

RLs SHOWN ON
ARCHITECTURAL DRAWINGS
ARE 100m ABOVE AHD
(AUSTRALIAN HEIGHT DATUM).

LEGEND

PROPOSED PV CELL PANELS

GENERAL NOTE:
- ZONES FOR FLAT BED PV PANELS,
NOT VISIBLE FROM THE PUBLIC DOMAIN.

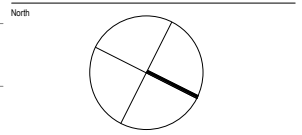


DA - RESPONSE TO SUBMISSION
NOT TO BE USED DURING CONSTRUCTION

A RESPONSE TO SUBMISSIONS		02.11.2018	
Issue	Description	Date	Chk Auth
Architect	dwp		
Project	www.dwp.com		
THE STAR - MODIFICATION 13			
Location			
80 PYRMONT STREET PYRMONT NSW 2009			
Client			
THE STAR ENTERTAINMENT GROUP			
THE STAR ENTERTAINMENT GROUP			
周大福企業有限公司			
Chow Tai Fook Enterprises Limited			
 遠東發展有限公司 Far East Consortium International Limited			
Drawing			
PROPOSED PHOTOVOLTAIC ROOF PLAN			
Scale	Date Printed		
As indicated @ A1	11/6/2018 5:01:39 PM		
Project Number	Drawing Number	Issue	
AUSYD160165	MOD13-AS1500	A	



File Name C:\projects\REVIT\local\2017\160165_THE STAR_MOD13_CENTRAL_2017.dwg

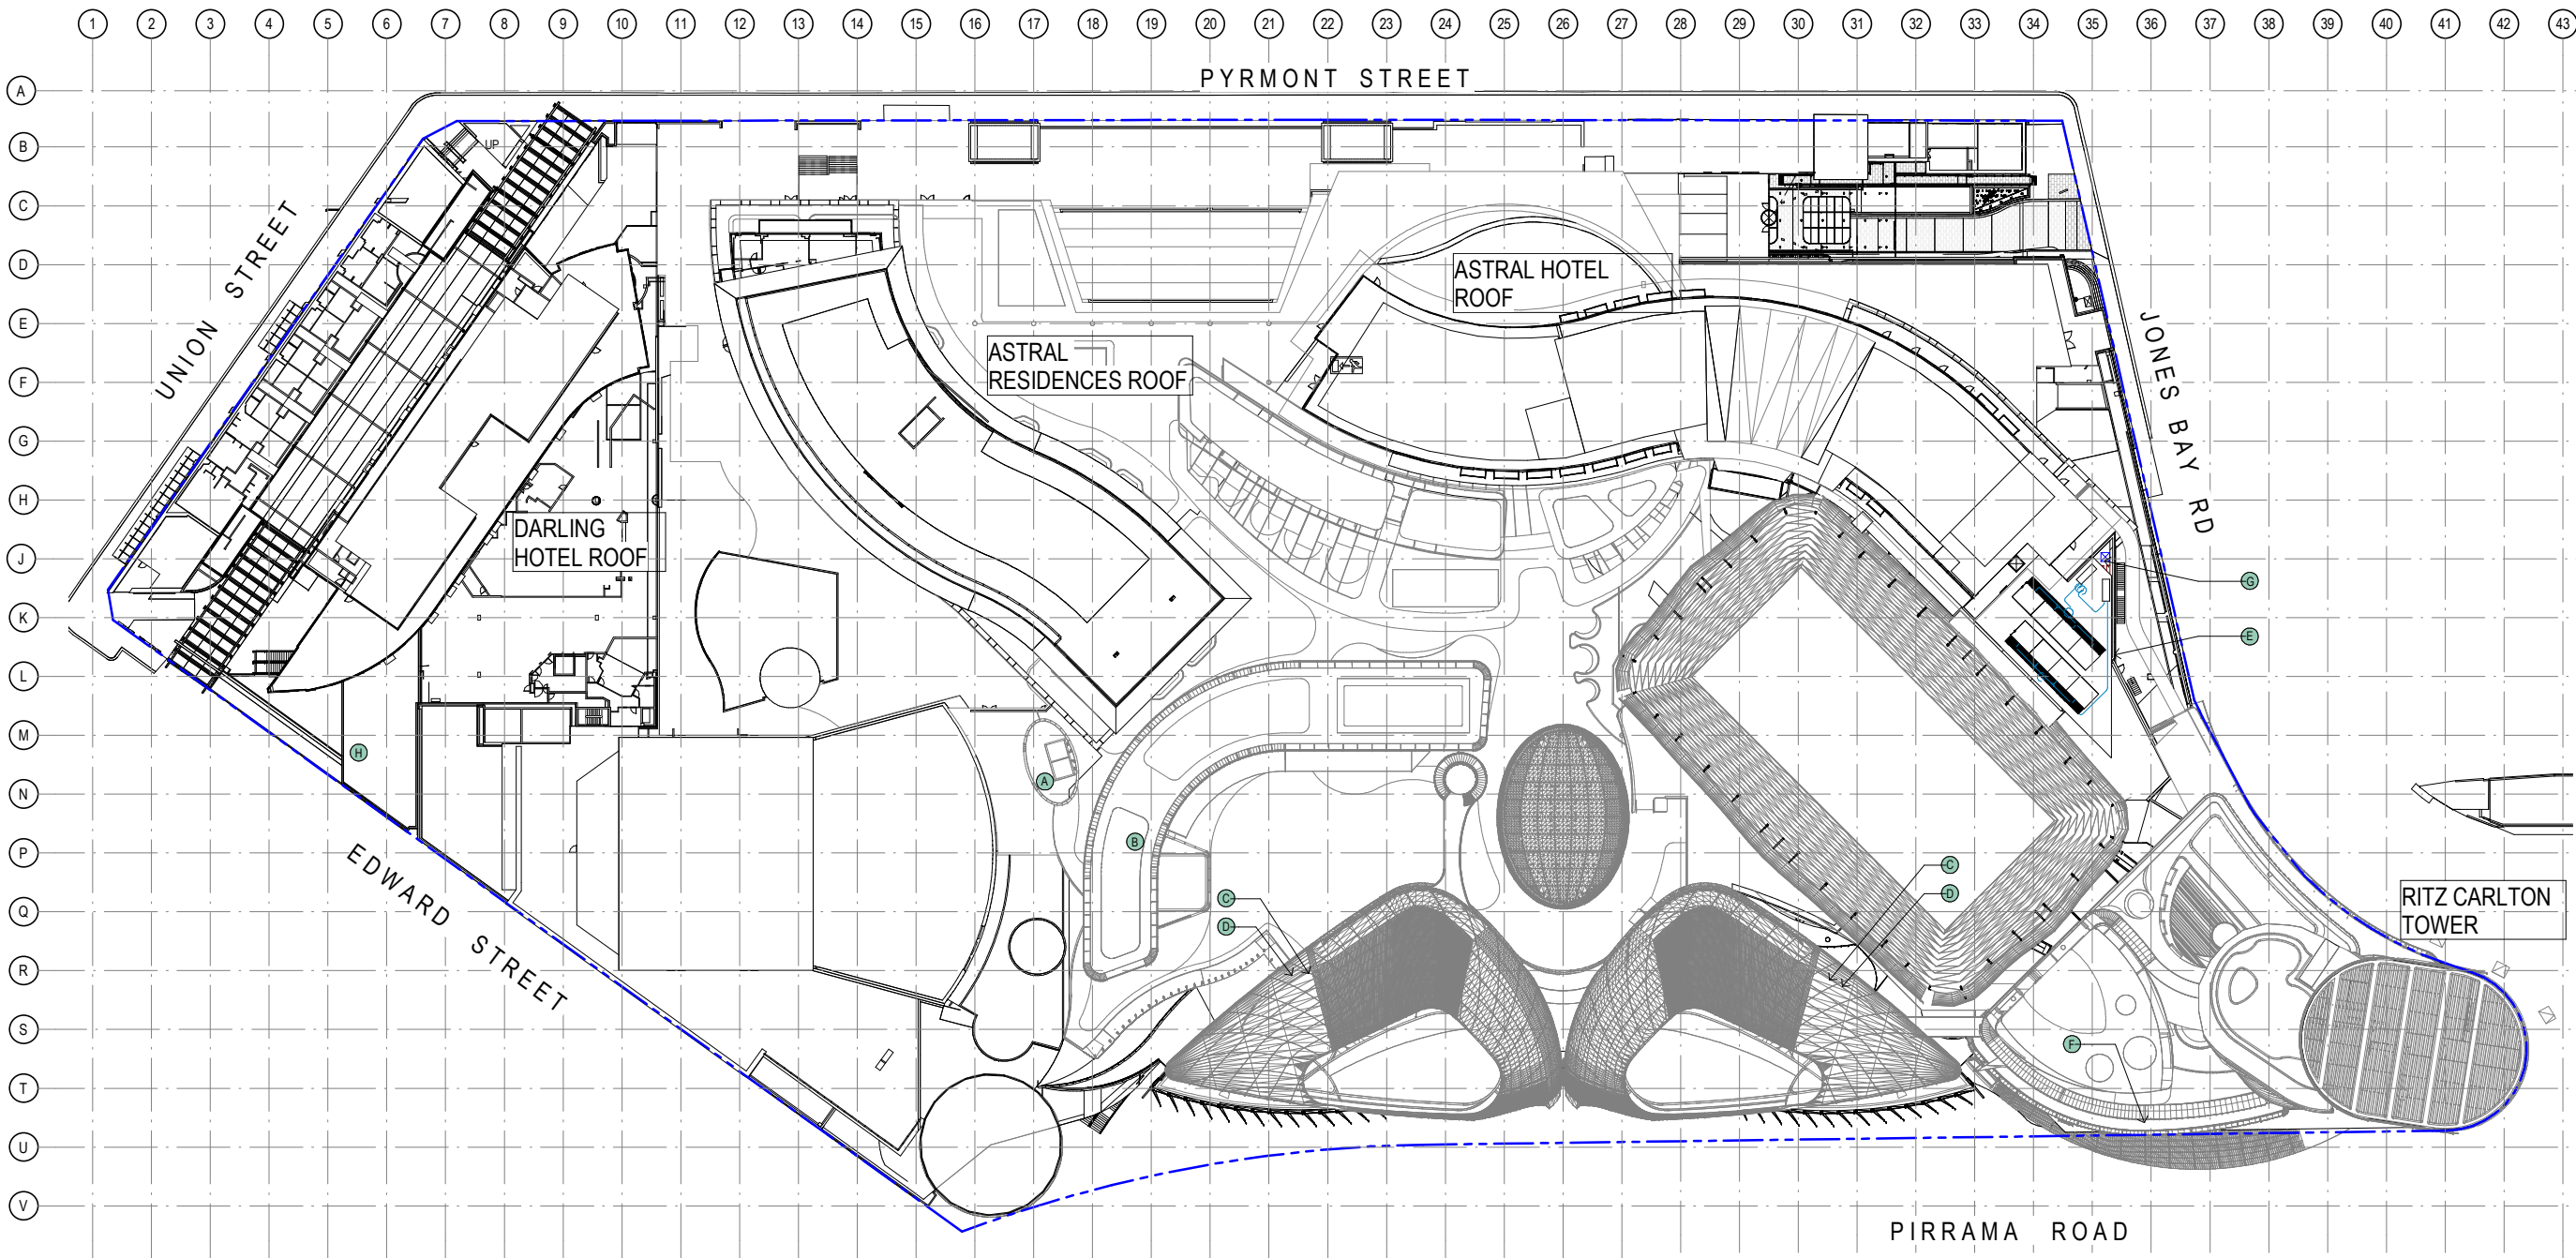

1 PROPOSED SITE PLAN - ROOF, KITCHEN EXHAUST & GENERATOR FLUE DISCHARGE PLAN
1:500

KITCHEN EXHAUST & DISCHARGE LEGEND:

- A** EXISTING LEVEL 01 MGF F&B EXHAUST VERTICAL DISCHARGE EXTENDED FROM LEVEL 5. INCORPORATED WITHIN LIFT MOTOR ROOM ENCLOSURE. REMAINS UNCHANGED
- B** NEW LEVEL 5 BISTRO F&B EXHAUST DISCHARGE ZONE ABOVE LEVEL 5 ROOF. HORIZONTAL DISCHARGE TOWARDS PIRRAMA RD DESIGNED IN ACCORDANCE WITH AS1668.1:2015, AS1668.2:2012 AND AS3666.1:2011 INCLUSION OF A COMBINATION OF ELECTROSTATIC FILTERS, WATER WASHING AND/OR ULTRAVIOLET TREATMENT TO MINIMIZE ODOUR/POLLUTANT DISCHARGE.
- C** NEW LEVEL 5 & 7 F&B EXHAUST VERTICAL DISCHARGE ZONES AT TOP OF LEVEL 7 RIBBON ROOF. DESIGNED IN ACCORDANCE WITH AS1668.1:2015, AS1668.2:2012 AND AS3666.1:2011 INCLUSION OF A COMBINATION OF ELECTROSTATIC FILTERS, WATER WASHING AND/OR ULTRAVIOLET TREATMENT TO MINIMIZE ODOUR/POLLUTANT DISCHARGE.
- D** EXISTING LEVEL 00 F&B AND LEVEL 2 NIGHT CLUB RELOCATED EXHAUST VERTICAL DISCHARGE ZONES AT TOP OF LEVEL 7 RIBBON ROOF. DESIGNED IN ACCORDANCE WITH AS1668.1:2015, AS1668.2:2012 AND AS3666.1:2011 INCLUSION OF A COMBINATION OF ELECTROSTATIC FILTERS, WATER WASHING AND/OR ULTRAVIOLET TREATMENT TO MINIMIZE ODOUR/POLLUTANT DISCHARGE.
- E** EXISTING GENERATOR FLUES RELOCATED VERTICAL DISCHARGE AT TOP OF PLANT ROOM. REFER TO AIR QUALITY REPORT SECTION 9.1.3.
- F** NEW LEVEL 00 RESTAURANT STREET AND RESIDENTIAL ENTRY LEVEL 00 F&B EXHAUST DISCHARGE ZONES AT LEVEL 4M PLANT ROOM. HORIZONTAL DISCHARGE TOWARDS PIRRAMA RD OPTION. DESIGNED IN ACCORDANCE WITH AS1668.1:2015, AS1668.2:2012 AND AS3666.1:2011 INCLUSION OF A COMBINATION OF ELECTROSTATIC FILTERS, WATER WASHING AND/OR ULTRAVIOLET TREATMENT TO MINIMIZE ODOUR/POLLUTANT DISCHARGE.
- G** EXISTING MUEF KITCHEN EXHAUST RELOCATED VERTICAL DISCHARGE AT TOP OF PLANT ROOM.
- H** NEW LEVEL 01 & 2 DARLING UNION AND EDWARD STREET'S F&B EXHAUST VERTICAL DISCHARGE ZONE. DESIGNED IN ACCORDANCE WITH AS1668.1:2015, AS1668.2:2012 AND AS3666.1:2011 INCLUSION OF A COMBINATION OF ELECTROSTATIC FILTERS, WATER WASHING AND/OR ULTRAVIOLET TREATMENT TO MINIMIZE ODOUR/POLLUTANT DISCHARGE.

Notes
The information contained in this document is copyright and may not be used or reproduced for any other project or purpose.
Verify all dimensions and levels on site and report any discrepancies to dwp for direction prior to the commencement of work.
Drawings are to be read in conjunction with all other contract documents.
Use figured dimensions only. Do not scale from drawings. dwp cannot guarantee the accuracy of content and format for copies of drawings issued electronically.
The completion of the Issue Details Checked and Authorised section is confirmation of the status of the drawing. The drawing shall not be used for construction unless endorsed 'For Construction' and authorised for issue.

© dwp Australia Pty Ltd
Registered Business Name dwp Australia ABN 37 169 328 018
David Rose Nominated Architect NSW APRG 4862

Consultants

Planner, Heritage & Social
URBIS



Structural & Civil Engineer
TAYLOR THOMSON WHITTING



Structural, Mechanical & Fire
Protection Engineer
WSP/PARSONS
BRINCKERHOFF



Electrical, Communications &
Hydraulic Engineer
UMBOW LAI




BCA Consultant
McKenzie Group



GENERAL LEVELS NOTE:

RLs SHOWN ON
ARCHITECTURAL DRAWINGS
ARE 100m ABOVE AHD
(AUSTRALIAN HEIGHT DATUM).

North

 

DA - RESPONSE TO SUBMISSION

NOT TO BE USED DURING CONSTRUCTION

A	RESPONSE TO SUBMISSIONS	02.11.2018
Issue	Description	Date
Architect	dwp	
www.dwp.com		

Project

THE STAR - MODIFICATION 13

Location

80 PYRMONT STREET
PYRMONT NSW 2009

Client

THE STAR ENTERTAINMENT GROUP

THE STAR
ENTERTAINMENT GROUP

周大福企業有限公司
Chow Tai Fook Enterprises Limited

遠東發展有限公司
Far East Consortium International Limited

Drawing

PROPOSED KITCHEN EXHAUST &
GENERATOR FLUE DISCHARGE PLAN

Scale

Date Printed

As indicated @ A1

11/6/2018 2:04:23 PM

Project Number

Drawing Number

Issue

AUSYD160165 MOD13-AS1501

A



File Name C:\projects\REVIT\local\2017\160165_THE STAR_MOD13_CENTRAL_2017.dwg