




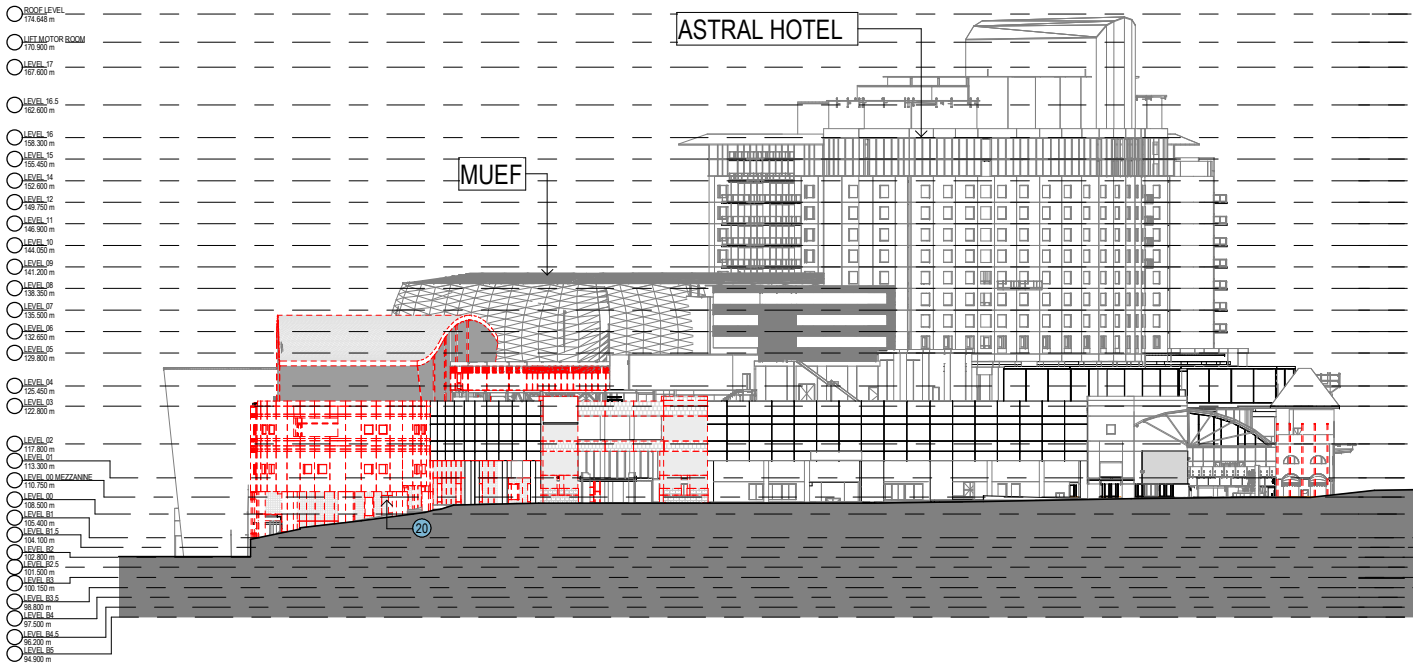


1 NORTH ELEVATION - EXISTING & DEMOLITION
1: 500

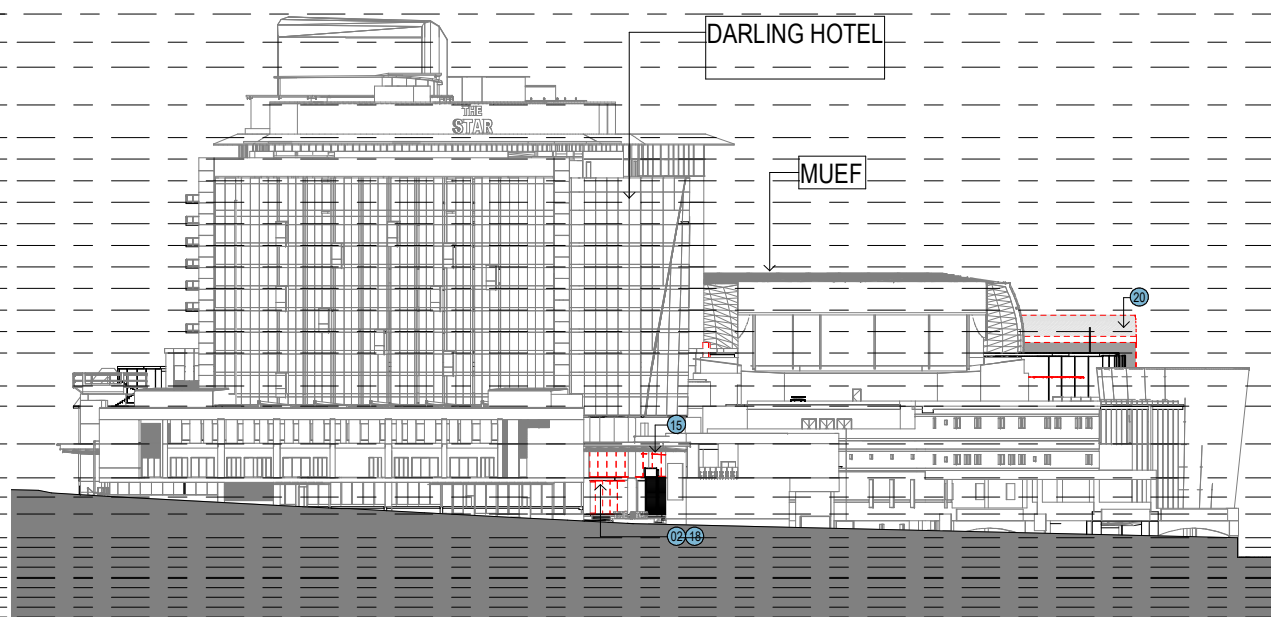

3 SOUTH ELEVATION - EXISTING & DEMOLITION
1: 500

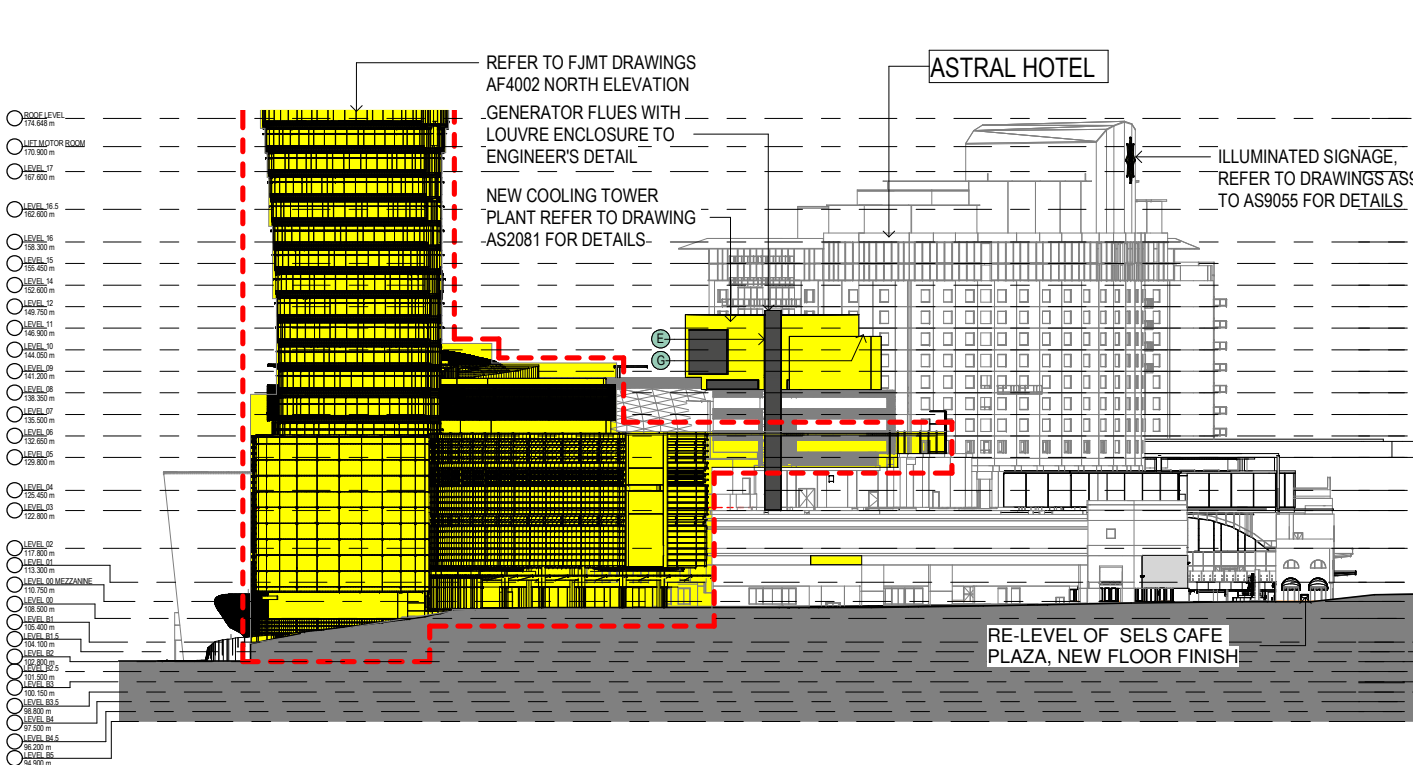

2 NORTH ELEVATION - PROPOSED
1: 500

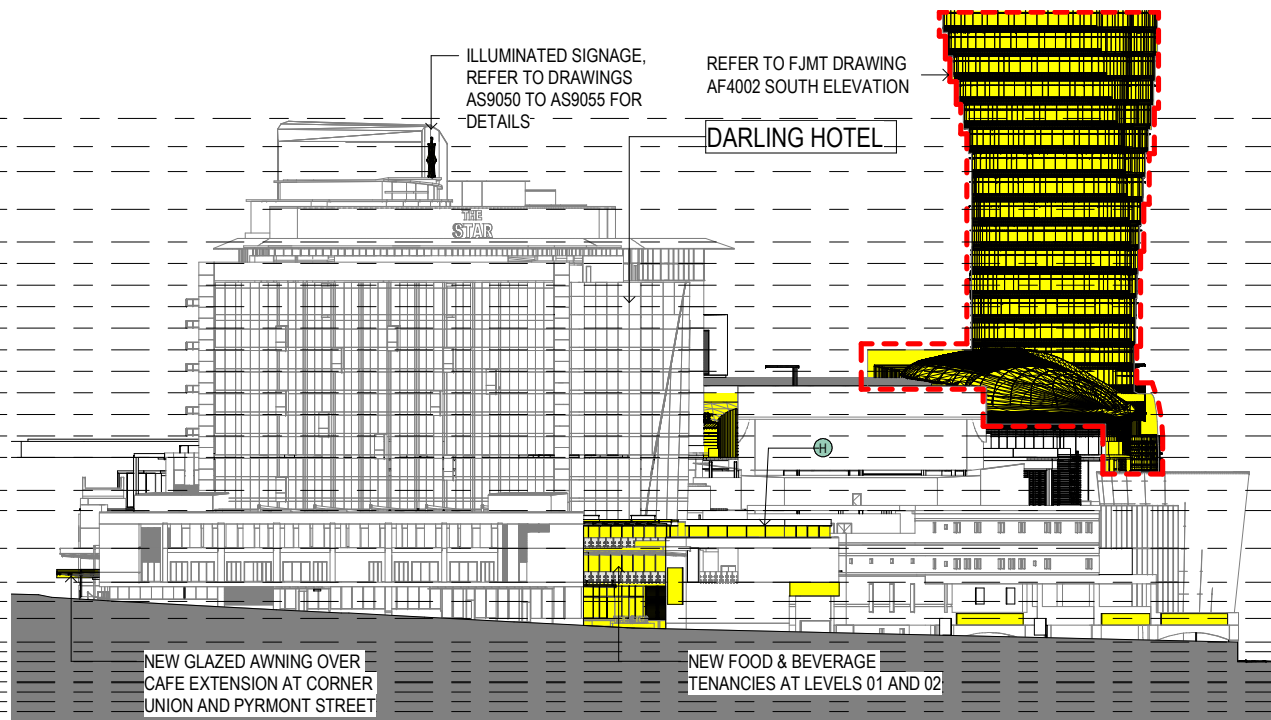

4 SOUTH ELEVATION - PROPOSED
1: 500

KITCHEN EXHAUST & DISCHARGE LEGEND:

- A** EXISTING LEVEL 01 MGF F&B EXHAUST VERTICAL DISCHARGE EXTENDED FROM LEVEL 5. INCORPORATED WITHIN LIFT MOTOR ROOM ENCLOSURE. REMAINS UNCHANGED
- B** NEW LEVEL 5 BISTRO F&B EXHAUST DISCHARGE ZONE ABOVE LEVEL 5 ROOF. HORIZONTAL DISCHARGE TOWARDS PIRRAMA RD. DESIGNED IN ACCORDANCE WITH AS1668.1:2015, AS1668.2:2012 AND AS3666.1:2011 INCLUSION OF A COMBINATION OF ELECTROSTATIC FILTERS, WATER WASHING AND/OR ULTRAVIOLET TREATMENT TO MINIMIZE ODOUR/POLLUTANT DISCHARGE.
- C** NEW LEVEL 5 & 7 F&B EXHAUST VERTICAL DISCHARGE ZONES AT TOP OF LEVEL 7 RIBBON ROOF. DESIGNED IN ACCORDANCE WITH AS1668.1:2015, AS1668.2:2012 AND AS3666.1:2011 INCLUSION OF A COMBINATION OF ELECTROSTATIC FILTERS, WATER WASHING AND/OR ULTRAVIOLET TREATMENT TO MINIMIZE ODOUR/POLLUTANT DISCHARGE.
- D** EXISTING LEVEL 00 F&B AND LEVEL 2 NIGHT CLUB RELOCATED EXHAUST VERTICAL DISCHARGE ZONES AT TOP OF LEVEL 7 RIBBON ROOF. DESIGNED IN ACCORDANCE WITH AS1668.1:2015, AS1668.2:2012 AND AS3666.1:2011 INCLUSION OF A COMBINATION OF ELECTROSTATIC FILTERS, WATER WASHING AND/OR ULTRAVIOLET TREATMENT TO MINIMIZE ODOUR/POLLUTANT DISCHARGE.
- E** EXISTING GENERATOR FLUES RELOCATED VERTICAL DISCHARGE AT TOP OF PLANT ROOM. REFER TO AIR QUALITY REPORT SECTION 9.1.3.
- F** NEW LEVEL 00 RESTAURANT STREET AND RESIDENTIAL ENTRY LEVEL 00 F&B EXHAUST DISCHARGE ZONES AT LEVEL 4M PLANT ROOM. HORIZONTAL DISCHARGE TOWARDS PIRRAMA RD OPTION. DESIGNED IN ACCORDANCE WITH AS1668.1:2015, AS1668.2:2012 AND AS3666.1:2011 INCLUSION OF A COMBINATION OF ELECTROSTATIC FILTERS, WATER WASHING AND/OR ULTRAVIOLET TREATMENT TO MINIMIZE ODOUR/POLLUTANT DISCHARGE.
- G** EXISTING MUEF KITCHEN EXHAUST RELOCATED VERTICAL DISCHARGE AT TOP OF PLANT ROOM.
- H** NEW LEVEL 01 & 2 DARLING UNION AND EDWARD STREETS F&B EXHAUST VERTICAL DISCHARGE ZONE. DESIGNED IN ACCORDANCE WITH AS1668.1:2015, AS1668.2:2012 AND AS3666.1:2011 INCLUSION OF A COMBINATION OF ELECTROSTATIC FILTERS, WATER WASHING AND/OR ULTRAVIOLET TREATMENT TO MINIMIZE ODOUR/POLLUTANT DISCHARGE.

DEMOLITION LEGEND:

- 01** REMOVE EXISTING FLOOR FINISHES & DEMOLISH EXISTING SLAB TO EXTENT INDICATED
- 02** DEMOLISH EXISTING WALLS
- 03** DEMOLISH EXISTING CAR PARKING SPACES FOR NEW ACCESS RAMP
- 04** DEMOLISH EXISTING KERBING
- 05** DEMOLISH / RELOCATE EXISTING FOOD PREPARATION AREAS
- 06** DEMOLISH EXISTING INTERNAL AMENITIES FITOUT
- 07** DEMOLISH EXISTING INTERNAL RETAIL FITOUT
- 08** REMOVE EXISTING WALL FINISHES
- 09** DEMOLISH EXISTING PEDESTRIAN STAIRS / RAMP
- 10** REMOVE EXISTING FLOOR FINISHES
- 11** REMOVE EXISTING LIFT
- 12** DEMOLISH EXISTING PEDESTRIAN RAMP
- 13** REMOVE EXISTING SIGNAGE
- 14** REMOVE EXISTING BALUSTRADE
- 15** DEMOLISH EXISTING ROOF / CANOPY
- 16** REMOVE EXISTING COLUMNS
- 17** REMOVE EXISTING FLAG POLES
- 18** REMOVE EXISTING GLAZING & STRUCTURAL ASSEMBLY
- 19** REMOVE EXISTING PAVING
- 20** DEMOLISH WHOLE STRUCTURE
- 21** EXISTING WALLS / COLUMNS RETAINED
- 22** DEMOLITION
- 23** AREAS NOT IN SCOPE OF WORKS
- 24** DEMOLISHED FLOOR SLAB

Notes
The information contained in this document is copyright and may not be used or reproduced for any other project or purpose.
Verify all dimensions and levels on site and report any discrepancies to dwp for direction prior to the commencement of work.
Drawings are to be read in conjunction with all other contract documents.
Use figured dimensions only. Do not scale from drawings. dwp cannot guarantee the accuracy of content and format for copies of drawings issued electronically.
The completion of the Issue Details Checked and Authorised section is confirmation of the status of the drawing. The drawing shall not be used for construction unless endorsed 'For Construction' and authorised for issue.
© dwp Australia Pty Ltd
Registered Business Name dwp Australia ABN 37 169 328 018
David Rose Nominated Architect NSW APRB 4882

Consultants

Planner, Heritage & Social
URBIS

Structural & Civil Engineer
TAYLOR THOMSON WHITTING

Structural, Mechanical & Fire
Protection Engineer
WSP/PARSONS
BRINCKERHOFF

Electrical, Communications &
Hydraulic Engineer
URBW LAI

BCA Consultant
McKenzie Group

GENERAL LEVELS NOTE:

RLs SHOWN ON
ARCHITECTURAL DRAWINGS
ARE 100m ABOVE AHD
(AUSTRALIAN HEIGHT DATUM).

LEGEND

- PROPOSED WORKS**
- EXISTING**
- FJMT SCOPE OF WORKS**

North

DA - RESPONSE TO SUBMISSION

NOT TO BE USED DURING CONSTRUCTION

Issue	Description	Date	Chk	Auth
G	RESPONSE TO SUBMISSIONS	02.11.2018		
F	MOD13 SUBMISSION	11.08.2017		
E	DRAFT ISSUE	21.06.2017		
D	DRAFT ISSUE	07.06.2017		
C	PRELIMINARY ISSUE	28.04.2017		
B	DRAFT ISSUE	23.03.2017		
A	DRAFT ISSUE	26.02.2017		

Architect

dwp

www.dwp.com

Project

THE STAR - MODIFICATION 13

Location

80 PYRMONT STREET
PYRMONT NSW 2009

Client

THE STAR ENTERTAINMENT GROUP

THE STAR
ENTERTAINMENT GROUP

周大福企業有限公司
Chow Tai Fook Enterprises Limited

遠東發展有限公司
Far East Consortium International Limited

Drawing


BUILDING ELEVATIONS - SHEET 2

Scale	Date Printed	
As indicated @ A1	11/6/2018 2:55:26 PM	
Project Number	Drawing Number	Issue


AUSYD160165 MOD13-AS4002

G

dwp

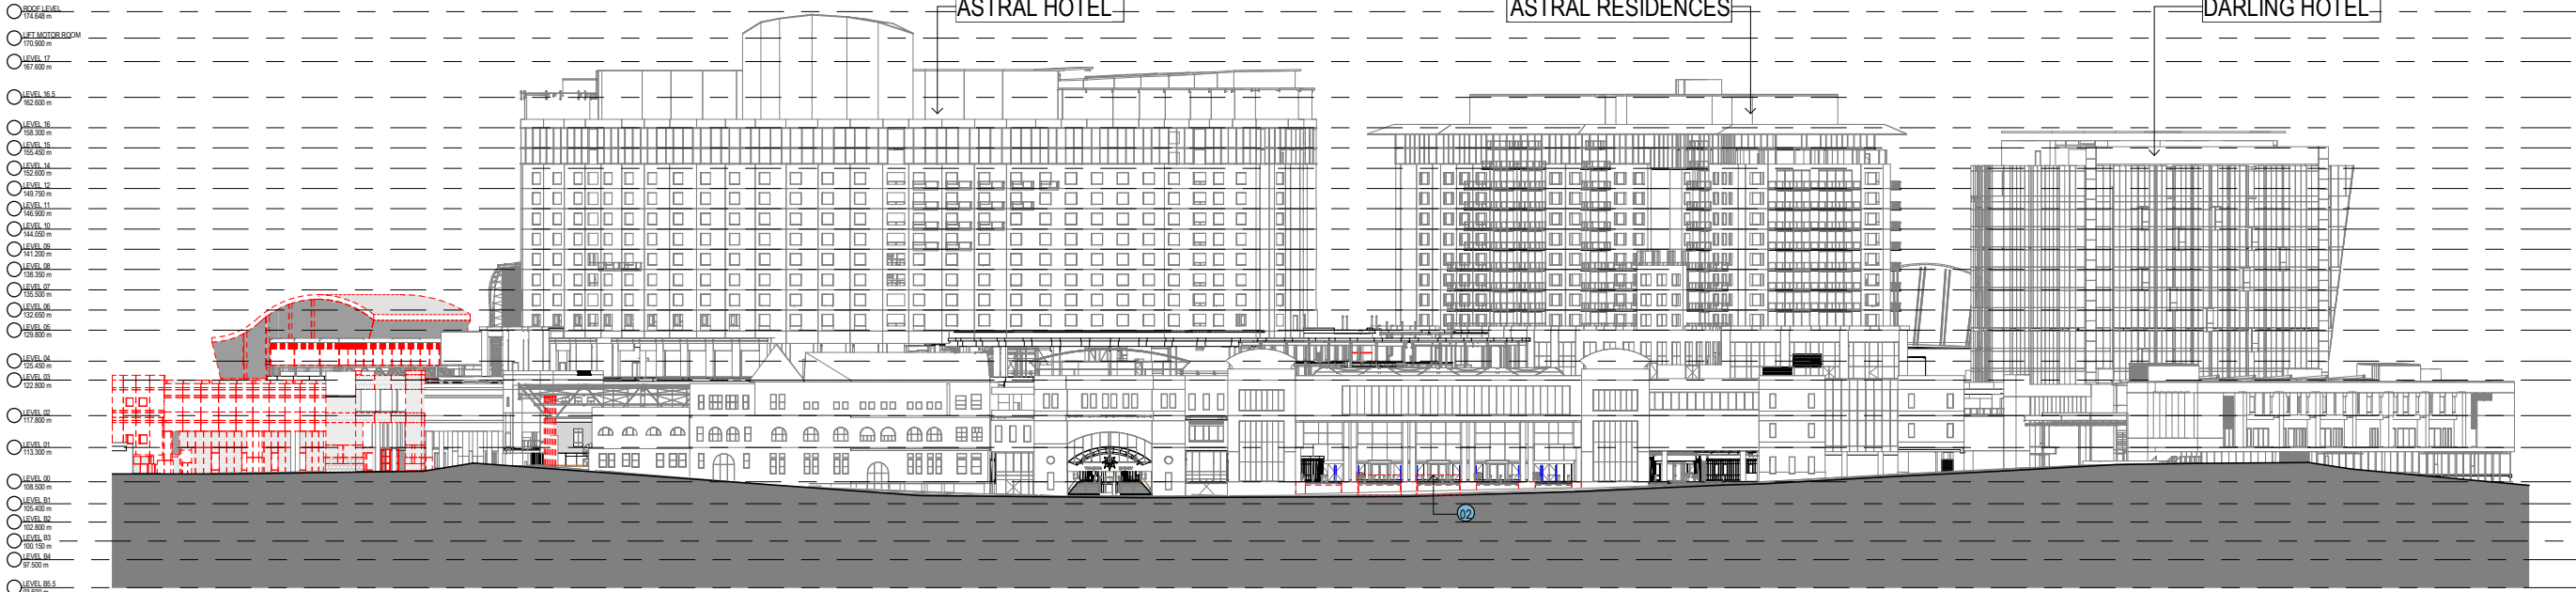

1 WEST ELEVATION - EXISTING & DEMOLITION
1: 500

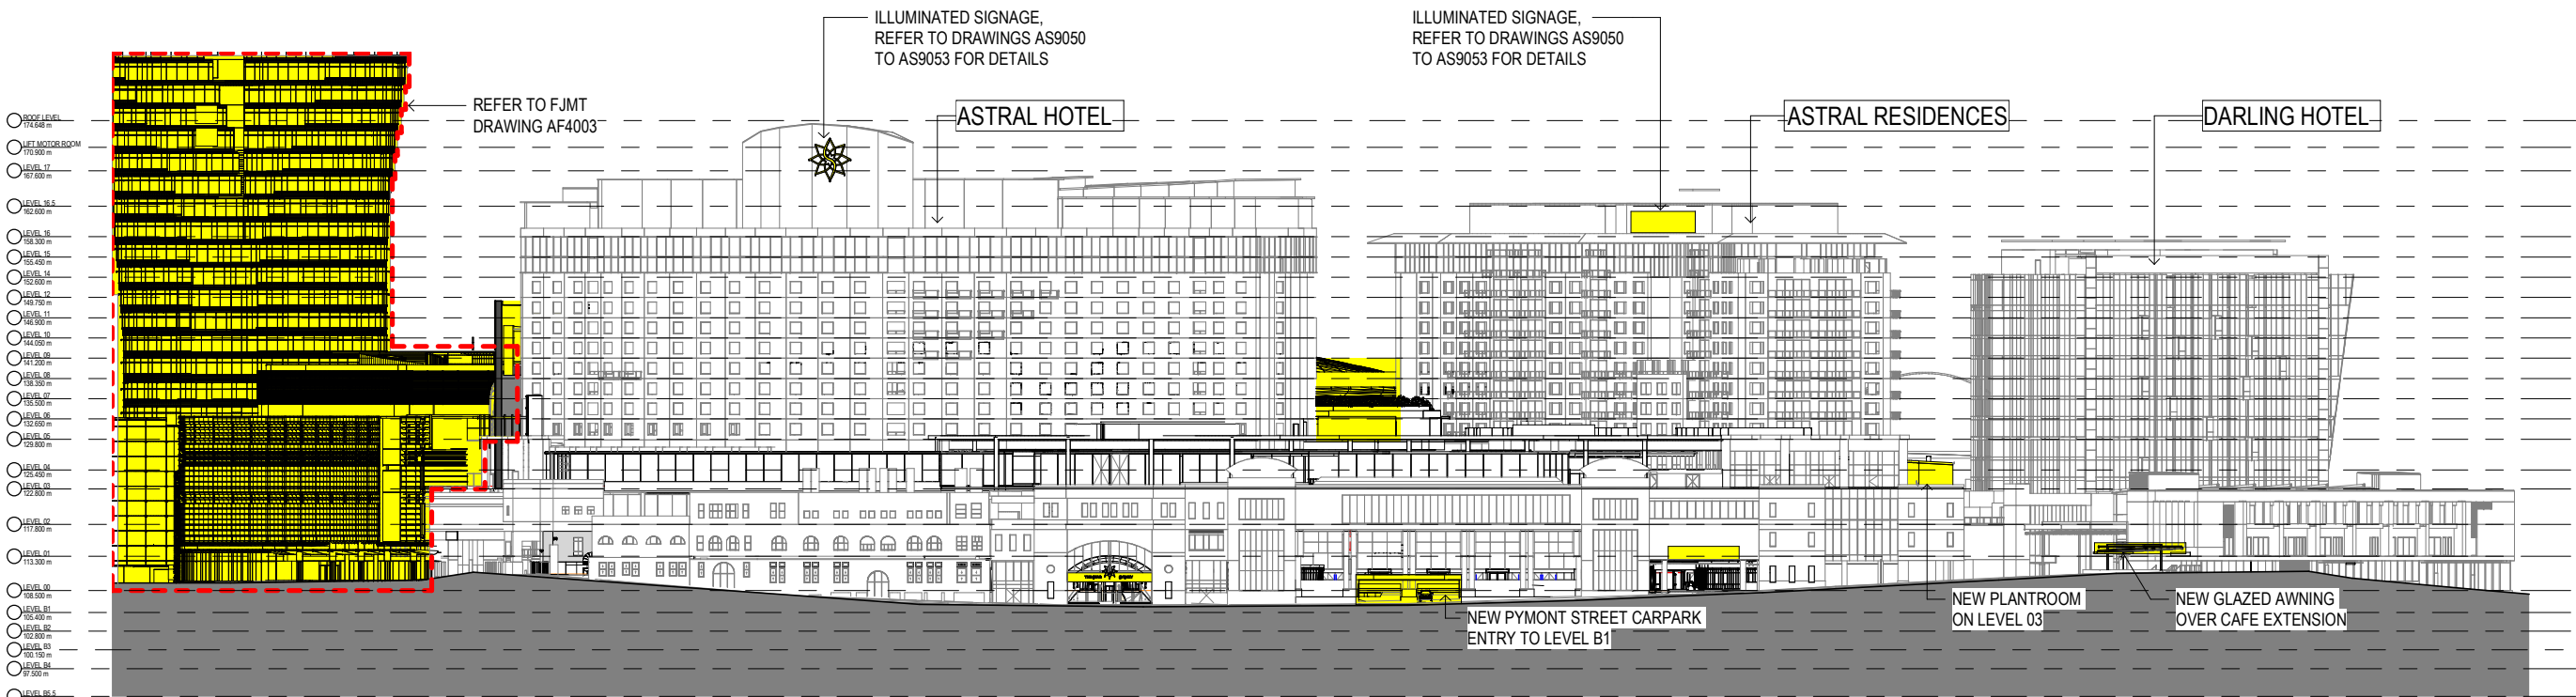

2 WEST ELEVATION - PROPOSED
1: 500

DEMOLITION LEGEND:

- | | | | |
|--|--|--------------------------------------|--|
| 01 REMOVE EXISTING FLOOR FINISHES & DEMOLISH EXISTING SLAB TO EXTENT INDICATED | 06 DEMOLISH EXISTING INTERNAL AMENITIES FITOUT | 12 DEMOLISH EXISTING PEDESTRIAN RAMP | 18 REMOVE EXISTING GLAZING & STRUCTURAL ASSEMBLY |
| 02 DEMOLISH EXISTING WALLS | 07 DEMOLISH EXISTING INTERNAL RETAIL FITOUT | 13 REMOVE EXISTING SIGNAGE | 19 REMOVE EXISTING PAVING |
| 03 DEMOLISH EXISTING CAR PARKING SPACES FOR NEW ACCESS RAMP | 08 REMOVE EXISTING WALL FINISHES | 14 REMOVE EXISTING BALUSTRADE | 20 DEMOLISH WHOLE STRUCTURE |
| 04 DEMOLISH EXISTING KERBING | 09 DEMOLISH EXISTING PEDESTRIAN STAIRS /RAMP | 15 DEMOLISH EXISTING ROOF / CANOPY | EXISTING WALLS/ COLUMNS RETAINED |
| 05 DEMOLISH / RELOCATE EXISTING FOOD PREPARATION AREAS | 10 REMOVE EXISTING FLOOR FINISHES | 16 REMOVE EXISTING COLUMNS | DEMOLITION |
| | 11 REMOVE EXISTING LIFT | 17 REMOVE EXISTING FLAG POLES | AREAS NOT IN SCOPE OF WORKS |
| | | | DEMOLISHED FLOOR SLAB |

Notes
The information contained in this document is copyright and may not be used or reproduced for any other project or purpose.
Verify all dimensions and levels on site and report any discrepancies to dwp for direction prior to the commencement of work.
Drawings are to be read in conjunction with all other contract documents.
Use figured dimensions only. Do not scale from drawings. dwp cannot guarantee the accuracy of content and format for copies of drawings issued electronically.
The completion of the Issue Details Checked and Authorised section is confirmation of the status of the drawing. The drawing shall not be used for construction unless endorsed 'For Construction' and authorised for issue.

© dwp Australia Pty Ltd
Registered Business Name dwp Australia ABN 37 169 328 018
David Rose Nominated Architect NSW ARB 4862

Consultants
Planner, Heritage & Social
URBIS

Structural & Civil Engineer
TAYLOR THOMSON WHITTING
TTW Taylor Thomson Whitting

Structural, Mechanical & Fire
Protection Engineer
WSP PARSONS BRINCKERHOFF
WSP PARSONS BRINCKERHOFF

Electrical, Communications &
Hydraulic Engineer
UMOW LAI
UMOW LAI

BCA Consultant
McKenzie Group
mckenzie group

GENERAL LEVELS NOTE:
RLs SHOWN ON
ARCHITECTURAL DRAWINGS
ARE 100m ABOVE AHD
(AUSTRALIAN HEIGHT DATUM).

LEGEND
PROPOSED WORKS
EXISTING
FJMT SCOPE OF WORKS
North

DA - RESPONSE TO SUBMISSION
NOT TO BE USED DURING CONSTRUCTION

G	RESPONSE TO SUBMISSIONS	02.11.2018
F	MOD13 SUBMISSION	11.08.2017
E	DRAFT ISSUE	21.06.2017
D	DRAFT ISSUE	07.06.2017
C	PRELIMINARY ISSUE	28.04.2017
B	DRAFT ISSUE	23.03.2017
A	DRAFT ISSUE	26.02.2017
Issue	Description	Date
Architect		
dwp		
www.dwp.com		

Project
THE STAR - MODIFICATION 13

Location
80 PYRMONT STREET
PYRMONT NSW 2009

Client
THE STAR ENTERTAINMENT GROUP

THE STAR
ENTERTAINMENT GROUP

周大福企業有限公司
Chow Tai Fook Enterprises Limited


遠東發展有限公司
Far East Consortium International Limited

Drawing
BUILDING ELEVATIONS - SHEET 3


Scale
As indicated @ A1
Date Printed
11/6/2018 3:11:00 PM
Project Number
Drawing Number
Issue

AUSYD160165 MOD13-AS4003 G



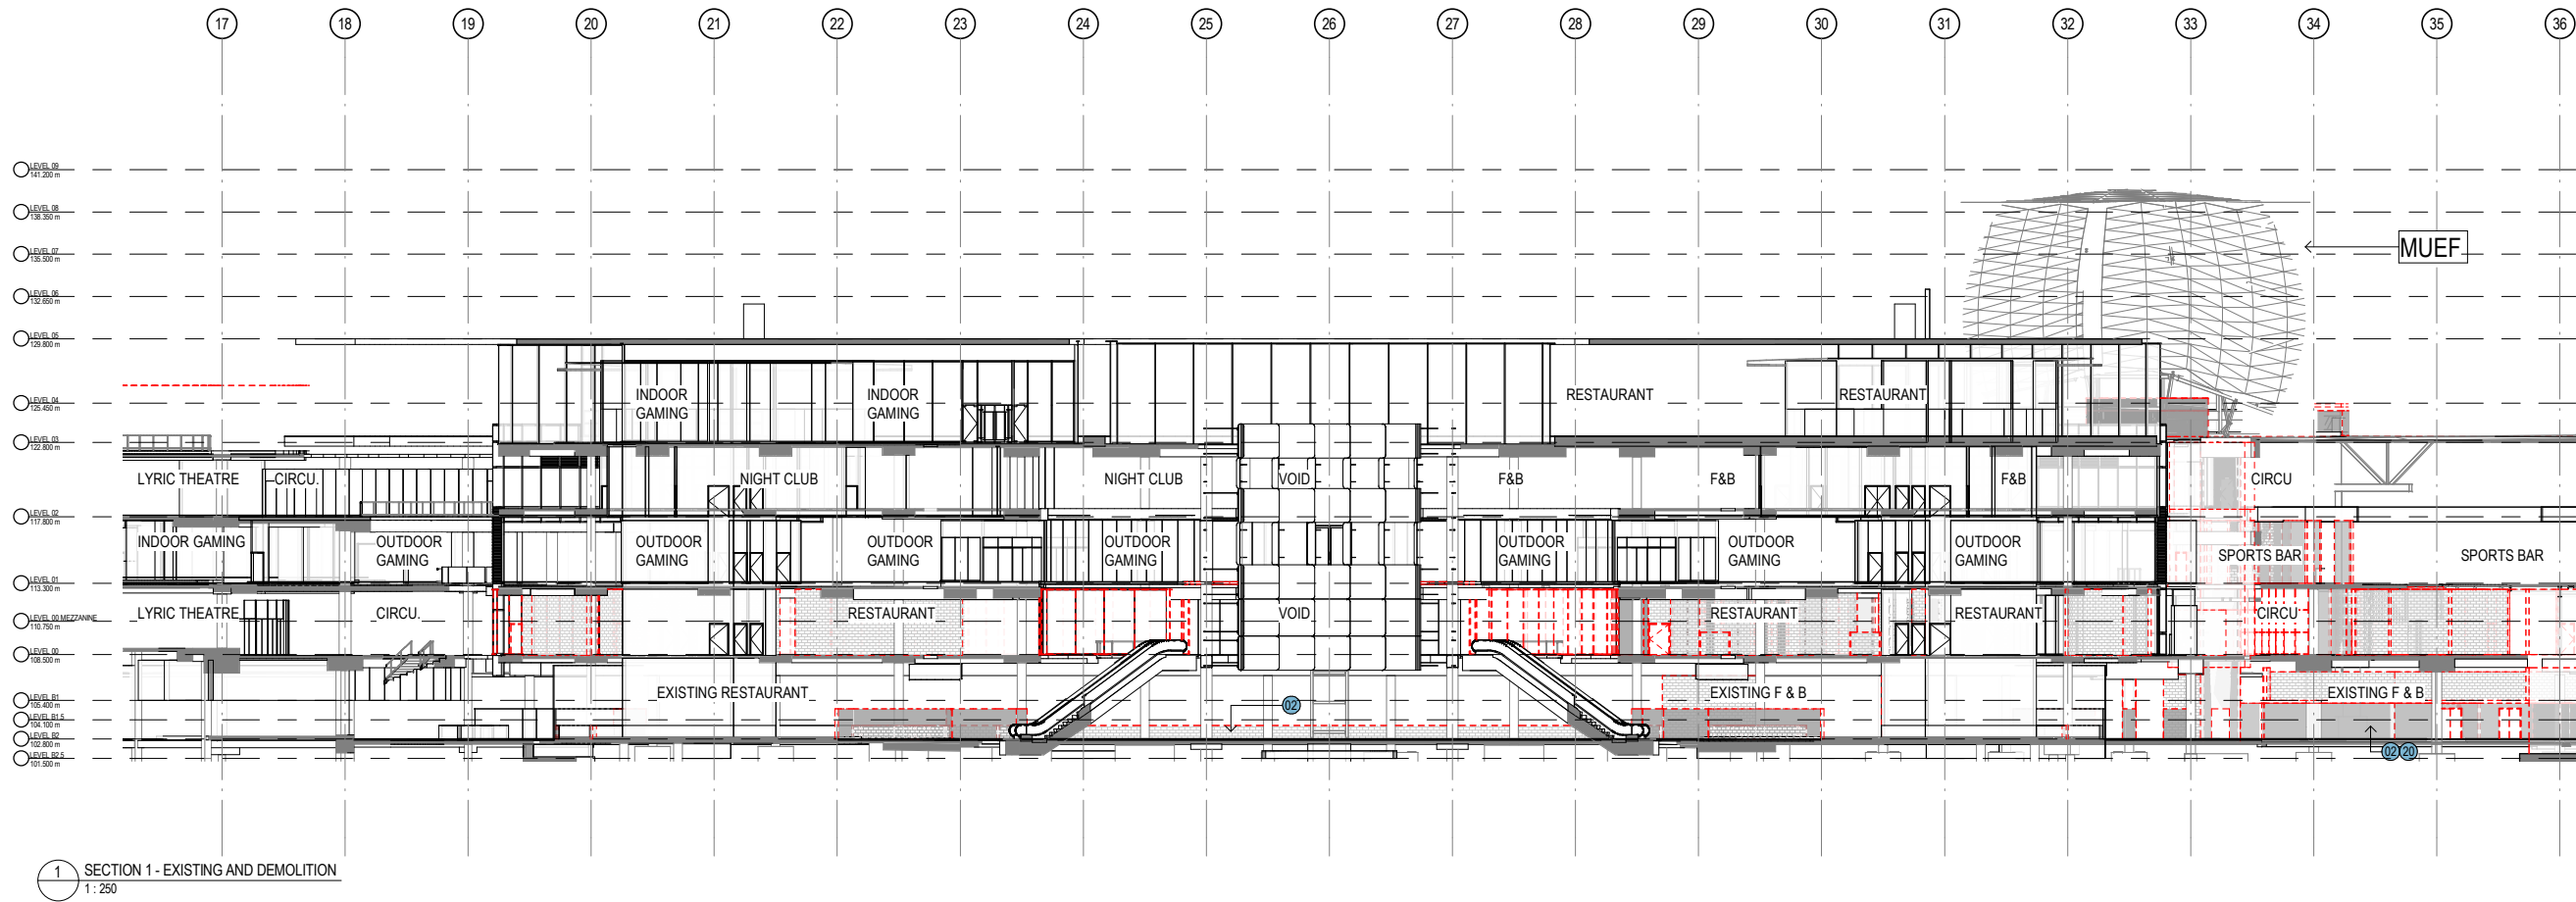

1 SECTION 1 - EXISTING AND DEMOLITION
1: 250

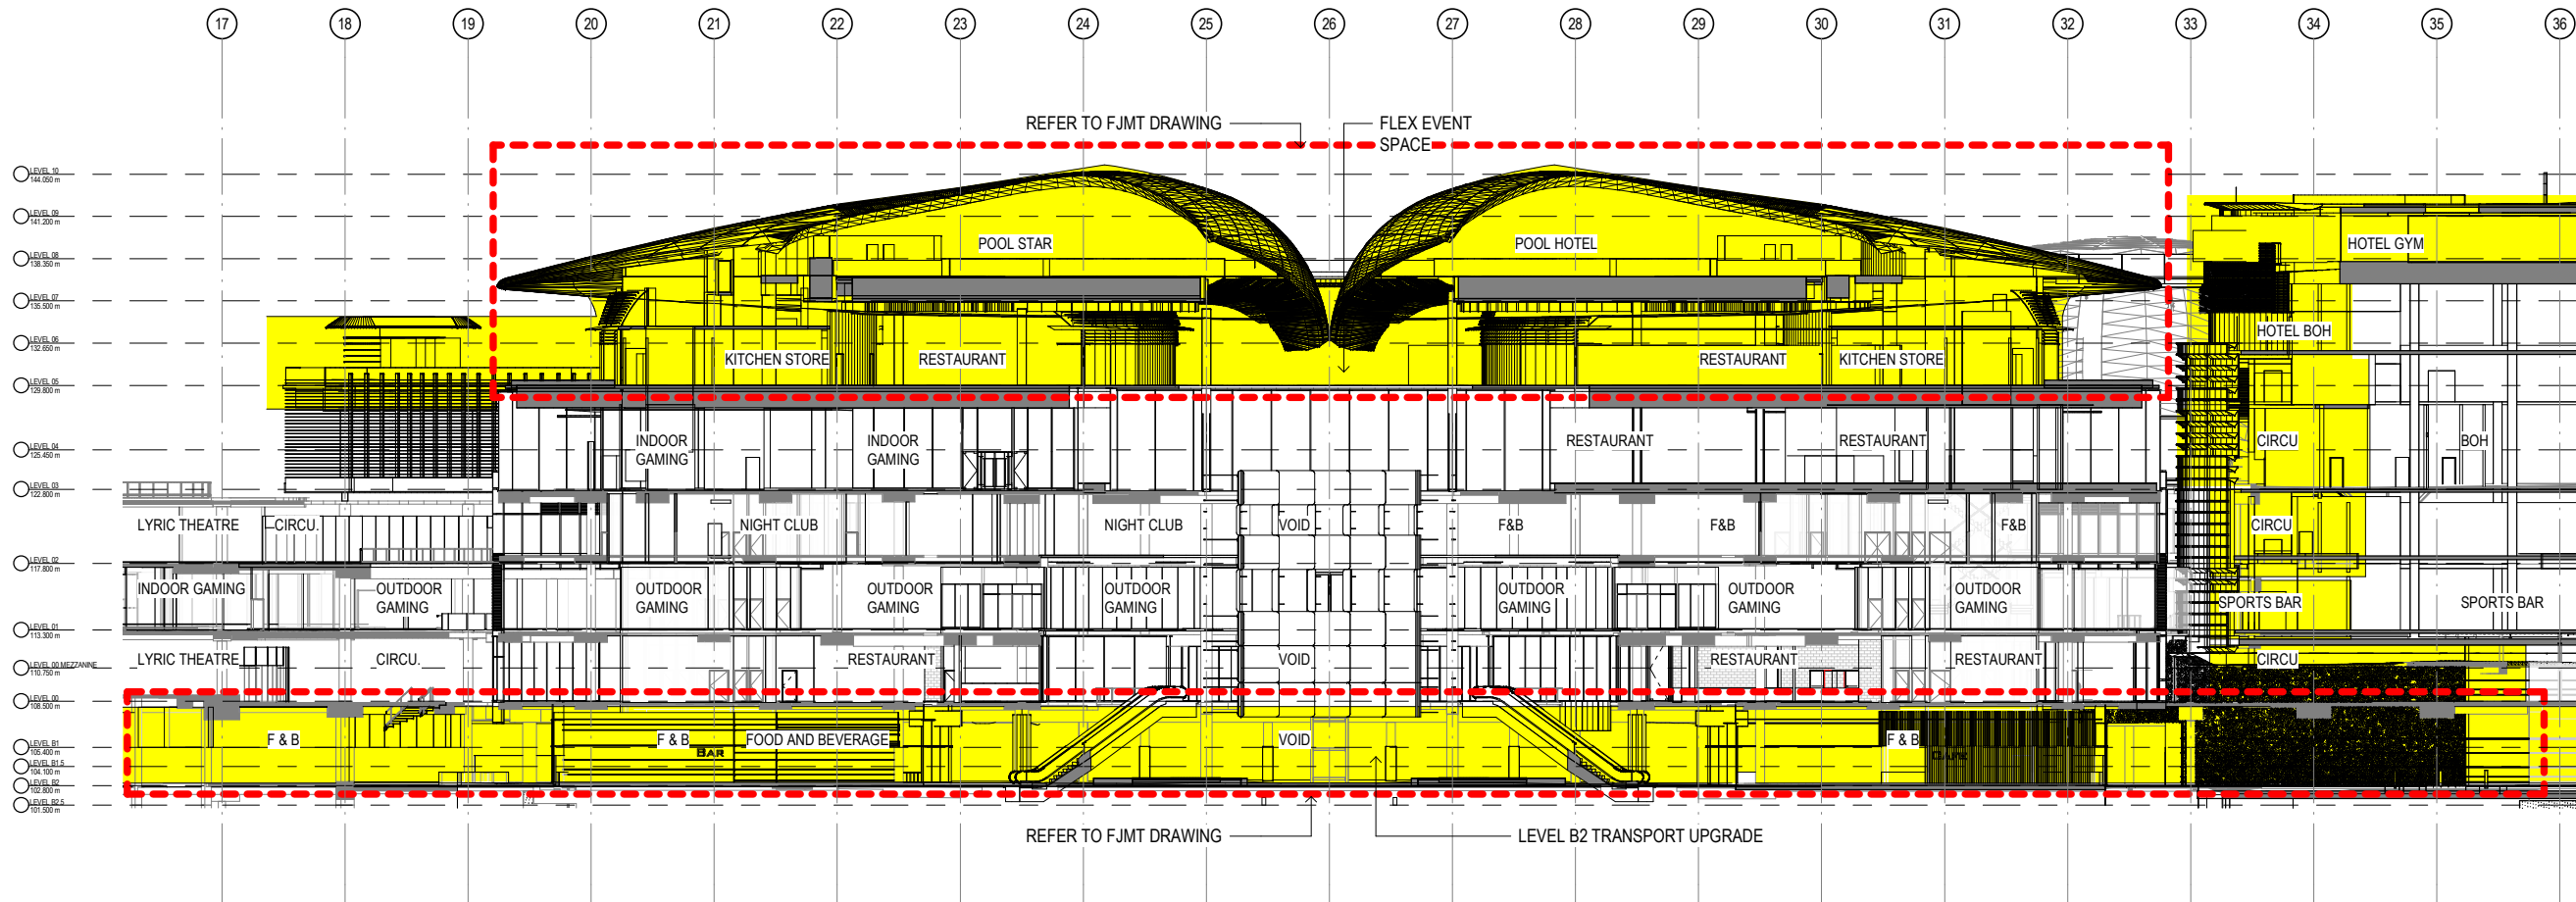

2 SECTION 1 - PROPOSED
1: 250

DEMOLITION LEGEND:

- | | | | |
|--|--|--------------------------------------|--|
| 01 REMOVE EXISTING FLOOR FINISHES & DEMOLISH EXISTING SLAB TO EXTENT INDICATED | 06 DEMOLISH EXISTING INTERNAL AMENITIES FITOUT | 12 DEMOLISH EXISTING PEDESTRIAN RAMP | 18 REMOVE EXISTING GLAZING & STRUCTURAL ASSEMBLY |
| 02 DEMOLISH EXISTING WALLS | 07 DEMOLISH EXISTING INTERNAL RETAIL FITOUT | 13 REMOVE EXISTING SIGNAGE | 19 REMOVE EXISTING PAVING |
| 03 DEMOLISH EXISTING CAR PARKING SPACES FOR NEW ACCESS RAMP | 08 REMOVE EXISTING WALL FINISHES | 14 REMOVE EXISTING BALUSTRADE | 20 DEMOLISH WHOLE STRUCTURE |
| 04 DEMOLISH EXISTING KERBING | 09 DEMOLISH EXISTING PEDESTRIAN STAIRS /RAMP | 15 DEMOLISH EXISTING ROOF / CANOPY | EXISTING WALLS / COLUMNS RETAINED |
| 05 DEMOLISH / RELOCATE EXISTING FOOD PREPARATION AREAS | 10 REMOVE EXISTING FLOOR FINISHES | 16 REMOVE EXISTING COLUMNS | DEMOLITION |
| | 11 REMOVE EXISTING LIFT | 17 REMOVE EXISTING FLAG POLES | AREAS NOT IN SCOPE OF WORKS |
| | | | DEMOLISHED FLOOR SLAB |

Notes
The information contained in this document is copyright and may not be used or reproduced for any other project or purpose.
Verify all dimensions and levels on site and report any discrepancies to dwp for direction prior to the commencement of work.
Drawings are to be read in conjunction with all other contract documents.
Use figured dimensions only. Do not scale from drawings. dwp cannot guarantee the accuracy of content and format for copies of drawings issued electronically.
The completion of the Issue Details Checked and Authorised section is confirmation of the status of the drawing. The drawing shall not be used for construction unless endorsed 'For Construction' and authorised for issue.
© dwp Australia Pty Ltd
Registered Business Name dwp Australia ABN 37 169 328 018
David Rose Nominated Architect NSW APRG 4862

Consultants

Planner, Heritage & Social
URBIS

Structural & Civil Engineer
TAYLOR THOMSON WHITTING

TTW Taylor Thomson Whitting

Structural, Mechanical & Fire
Protection Engineer
WSP/PAARSONS
BRINCKERHOFF

WSP PAARSONS BRINCKERHOFF

Electrical, Communications &
Hydraulic Engineer
URBIS LAI

URBIS LAI

BGA Consultant
McKenzie Group

mckenzie group

GENERAL LEVELS NOTE:

RLs SHOWN ON
ARCHITECTURAL DRAWINGS
ARE 100m ABOVE AHD
(AUSTRALIAN HEIGHT DATUM).

LEGEND

- PROPOSED WORKS
- EXISTING
- FJMT SCOPE OF WORKS

North

DA - RESPONSE TO SUBMISSION

NOT TO BE USED DURING CONSTRUCTION

G	RESPONSE TO SUBMISSIONS	02.11.2018
F	MOD13 SUBMISSION	11.08.2017
E	DRAFT ISSUE	21.06.2017
D	DRAFT ISSUE	07.06.2017
C	PRELIMINARY ISSUE	28.04.2017
B	DRAFT ISSUE	23.03.2017
A	DRAFT ISSUE	26.02.2017
Issue Description		Date
Architect		CHK
dwp		Auth

www.dwp.com

Project

THE STAR - MODIFICATION 13

Location

80 PYRMONT STREET
PYRMONT NSW 2009

Client

THE STAR ENTERTAINMENT GROUP

THE STAR
ENTERTAINMENT GROUP

周大福企業有限公司

Chow Tai Fook Enterprises Limited

遠東發展有限公司
Far East Consortium International Limited

Drawing

BUILDING SECTIONS - SHEET 1

Scale

As indicated @ A1

Project Number

AUSYD160165 MOD13-AS5001

Issue

G

Date Printed

11/6/2018 3:12:40 PM

Drawing Number


Issue

Issue


Issue

Issue

Issue

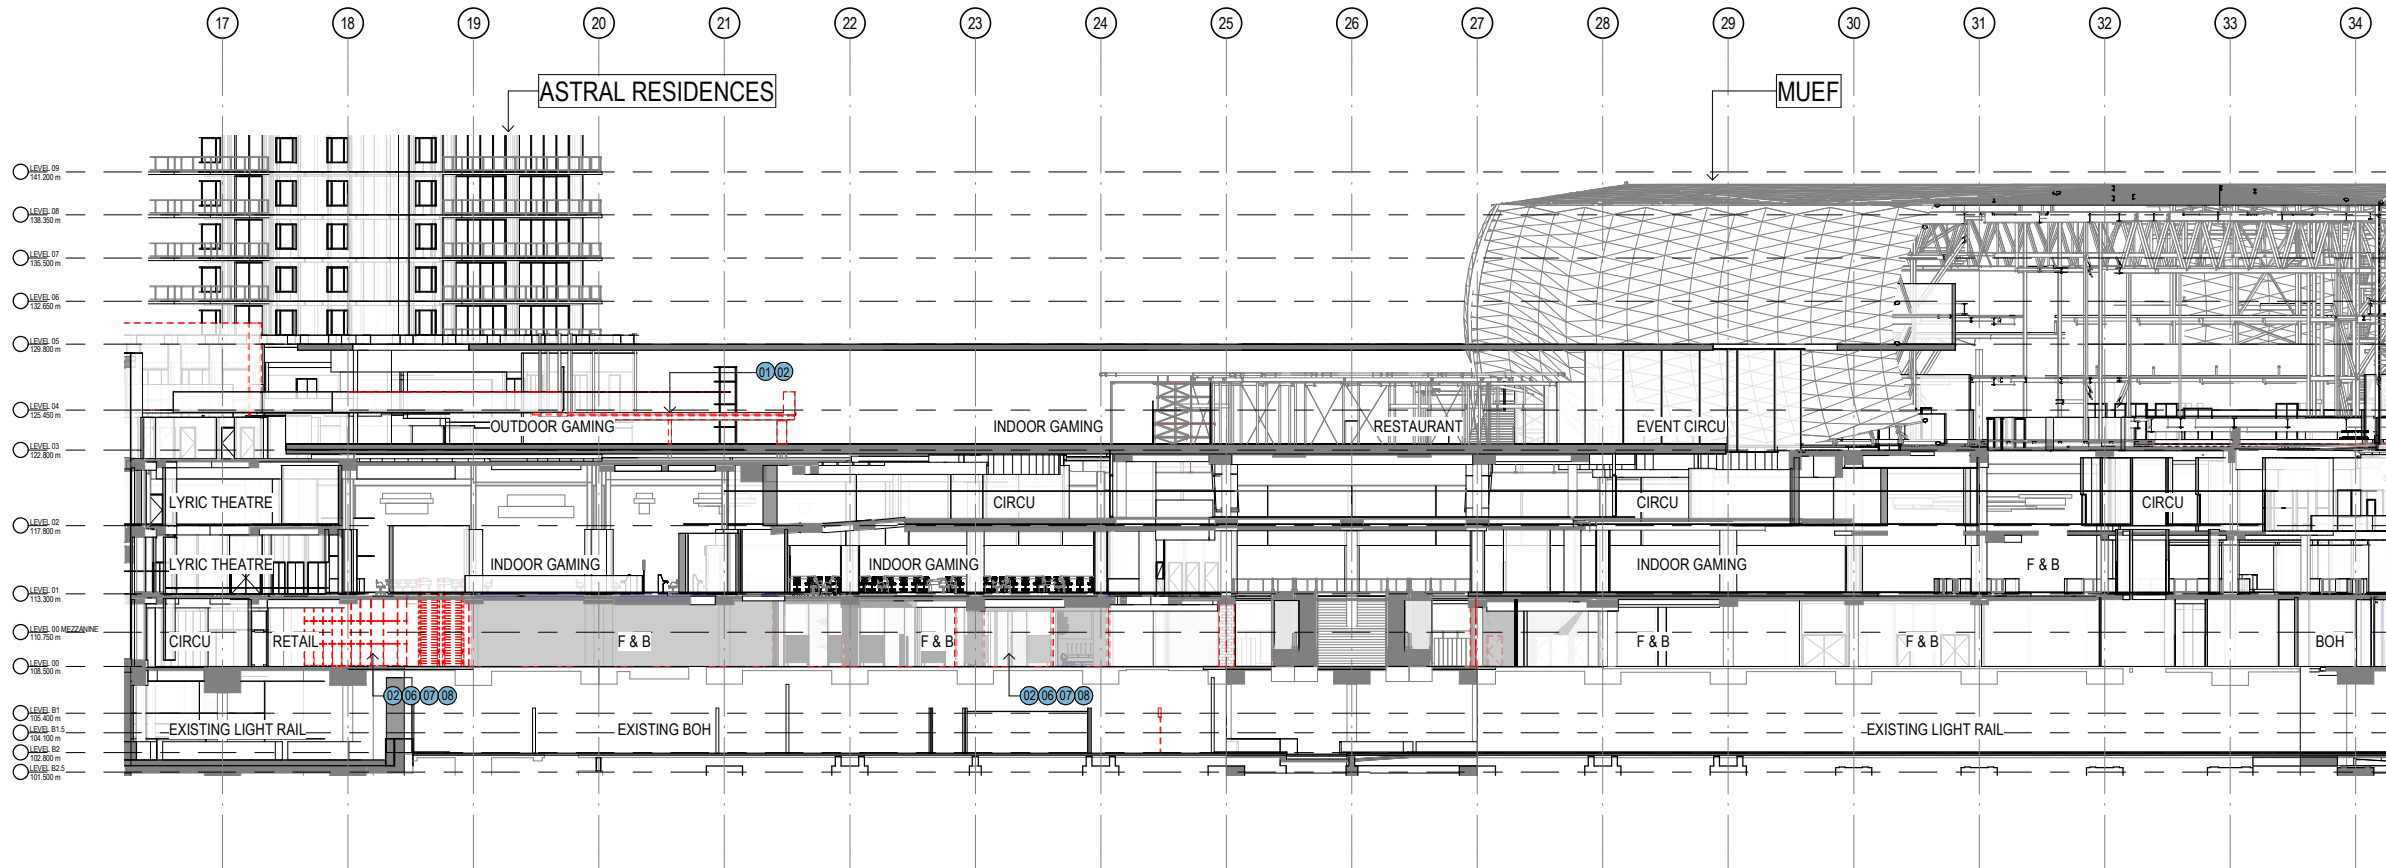

1 SECTION 2 - EXISTING AND DEMOLITION
1: 250

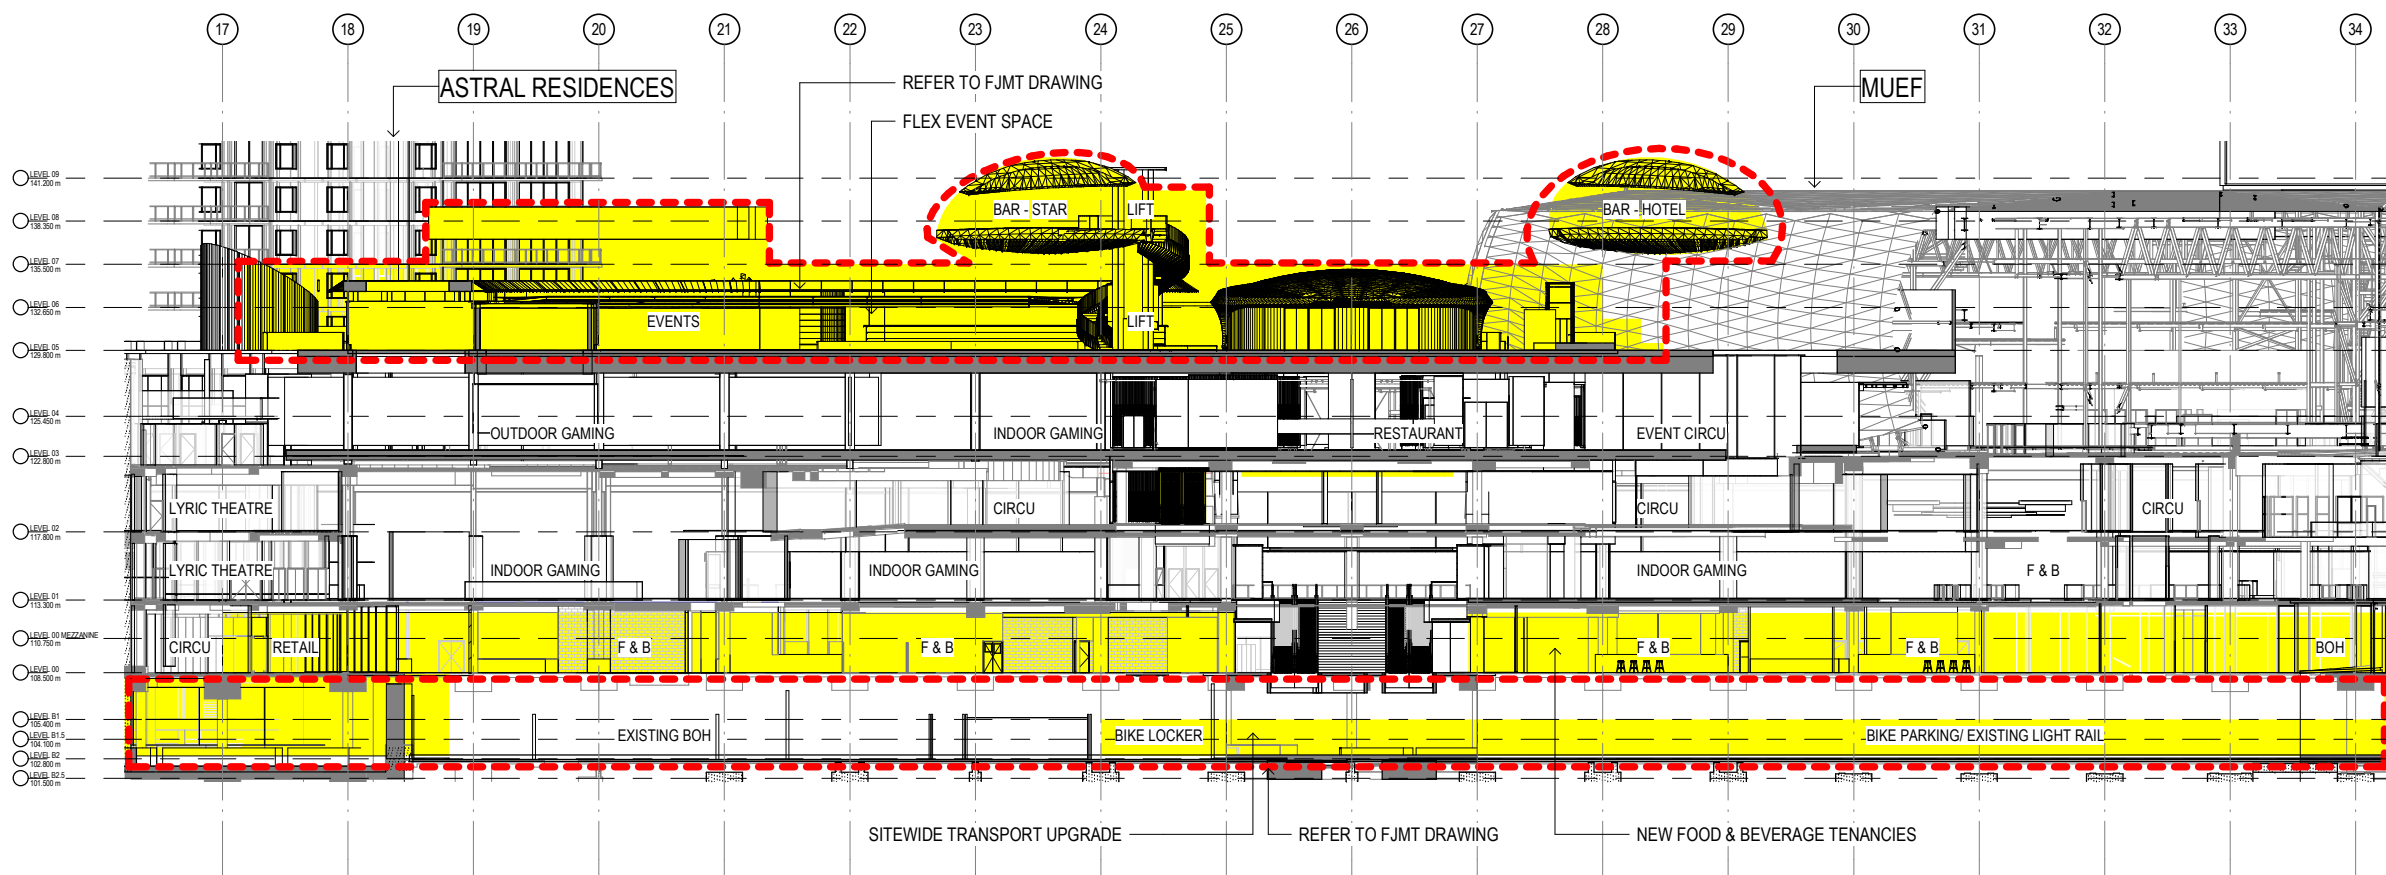

2 SECTION 2 - PROPOSED
1: 250

DEMOLITION LEGEND:

- | | | | |
|--|--|--------------------------------------|--|
| 01 REMOVE EXISTING FLOOR FINISHES & DEMOLISH EXISTING SLAB TO EXTENT INDICATED | 06 DEMOLISH EXISTING INTERNAL AMENITIES FITOUT | 12 DEMOLISH EXISTING PEDESTRIAN RAMP | 18 REMOVE EXISTING GLAZING & STRUCTURAL ASSEMBLY |
| 02 DEMOLISH EXISTING WALLS | 07 DEMOLISH EXISTING INTERNAL RETAIL FITOUT | 13 REMOVE EXISTING SIGNAGE | 19 REMOVE EXISTING PAVING |
| 03 DEMOLISH EXISTING CAR PARKING SPACES FOR NEW ACCESS RAMP | 08 REMOVE EXISTING WALL FINISHES | 14 REMOVE EXISTING BALUSTRADE | 20 DEMOLISH WHOLE STRUCTURE |
| 04 DEMOLISH EXISTING KERBING | 09 DEMOLISH EXISTING PEDESTRIAN STAIRS /RAMP | 15 DEMOLISH EXISTING ROOF / CANOPY | 21 EXISTING WALLS/ COLUMNS RETAINED |
| 05 DEMOLISH / RELOCATE EXISTING FOOD PREPARATION AREAS | 10 REMOVE EXISTING FLOOR FINISHES | 16 REMOVE EXISTING COLUMNS | DEMOLITION |
| | 11 REMOVE EXISTING LIFT | 17 REMOVE EXISTING FLAG POLES | AREAS NOT IN SCOPE OF WORKS |
| | | | DEMOLISHED FLOOR SLAB |

Notes
The information contained in this document is copyright and may not be used or reproduced for any other project or purpose.
Verify all dimensions and levels on site and report any discrepancies to dwp for direction prior to the commencement of work.
Drawings are to be read in conjunction with all other contract documents.
Use figured dimensions only. Do not scale from drawings. dwp cannot guarantee the accuracy of content and format for copies of drawings issued electronically.
The completion of the Issue Details Checked and Authorised section is confirmation of the status of the drawing. The drawing shall not be used for construction unless endorsed 'For Construction' and authorised for issue.

© dwp Australia Pty Ltd
Registered Business Name dwp Australia ABN 37 169 328 018
David Rose Nominated Architect NSW APB 4882

Consultants

Planner, Heritage & Social
URBIS

Structural & Civil Engineer
TAYLOR THOMSON WHITTING

Structural, Mechanical & Fire
Protection Engineer
WSP/PARSONS
BRINCKERHOFF

Electrical, Communications &
Hydraulic Engineer
UMOW LAI

BCA Consultant
McKenzie Group



GENERAL LEVELS NOTE:

RLs SHOWN ON
ARCHITECTURAL DRAWINGS
ARE 100m ABOVE AHD
(AUSTRALIAN HEIGHT DATUM).

LEGEND

- PROPOSED WORKS
- EXISTING
- FJMT SCOPE OF WORKS

North

DA - RESPONSE TO SUBMISSION

NOT TO BE USED DURING CONSTRUCTION

G	RESPONSE TO SUBMISSIONS	02.11.2018
F	MOD13 SUBMISSION	11.08.2017
E	DRAFT ISSUE	21.06.2017
D	DRAFT ISSUE	07.06.2017
C	PRELIMINARY ISSUE	28.04.2017
B	DRAFT ISSUE	23.03.2017
A	DRAFT ISSUE	26.02.2017

Issue Description Date Chk Auth

Architect

dwp

www.dwp.com

Project

THE STAR - MODIFICATION 13

Location

80 PYRMONT STREET
PYRMONT NSW 2009

Client

THE STAR ENTERTAINMENT GROUP

THE STAR
ENTERTAINMENT GROUP

周大福企業有限公司

Chow Tai Fook Enterprises Limited

遠東發展有限公司

Far East Consortium International Limited

Drawing

BUILDING SECTIONS - SHEET 2

Scale

As indicated @ A1

Date Printed

11/6/2018 3:16:01 PM

Project Number

Drawing Number

Issue

AUSYD160165 MOD13-AS5002

G

File Name C:\projects\REVIT\local\2017\160165_THE STAR_MOD13_CENTRAL_2017_wjw.dwg

11/6/2018 3:16:01 PM

11/6/2018 3:16:01 PM

