


egend



	HOTEL
	HOTEL FACILITIES
	LOADING, PLANT
	LIFTS, FIRE STAIRS, SERVICES
	ANCILLARY, BOH
	CIRCULATION
	NEIGHBOURHOOD CENTRE
	RETAIL
	FOOD & BEVERAGE
	RESIDENTIAL
	RESIDENTIAL FACILITIES

NOTE: SPATIAL PROVISION INCLUDED TO ACCOMMODATE AS1428.1, UPDATES AS REQUIRED AT DETAILED DESIGN

 

jmt studio architecture interiors landscape urban community
sydney melbourne uk
Level 5, 70 King Street t +61 2 9251 7077 w jmtstudio.com

scale	1:300 @ A1	first issued	1/9/17
project code	sheet no.	revision	
SM13	AF1001	DA03	

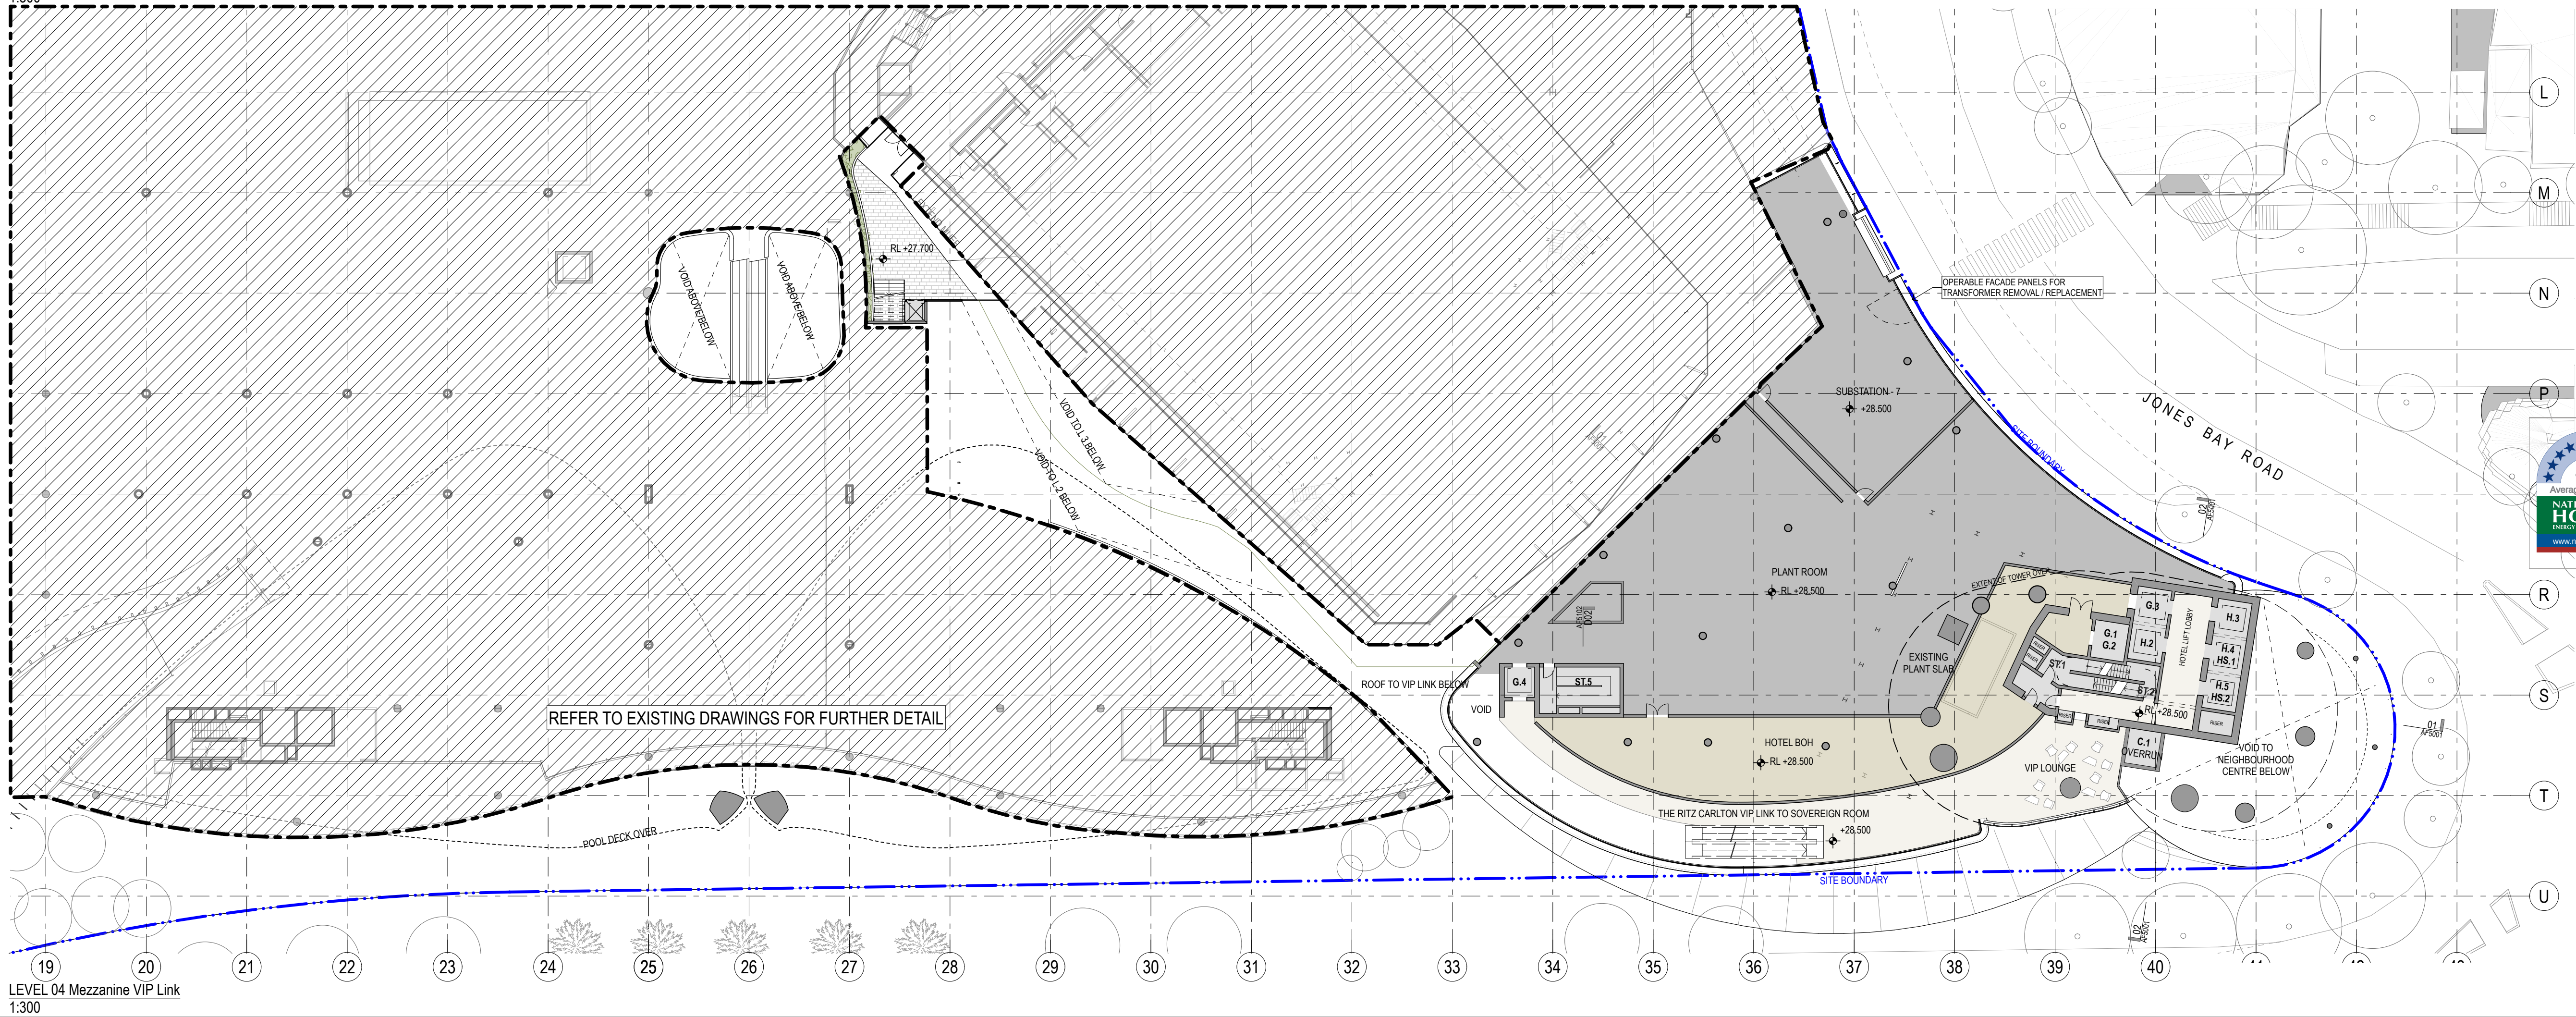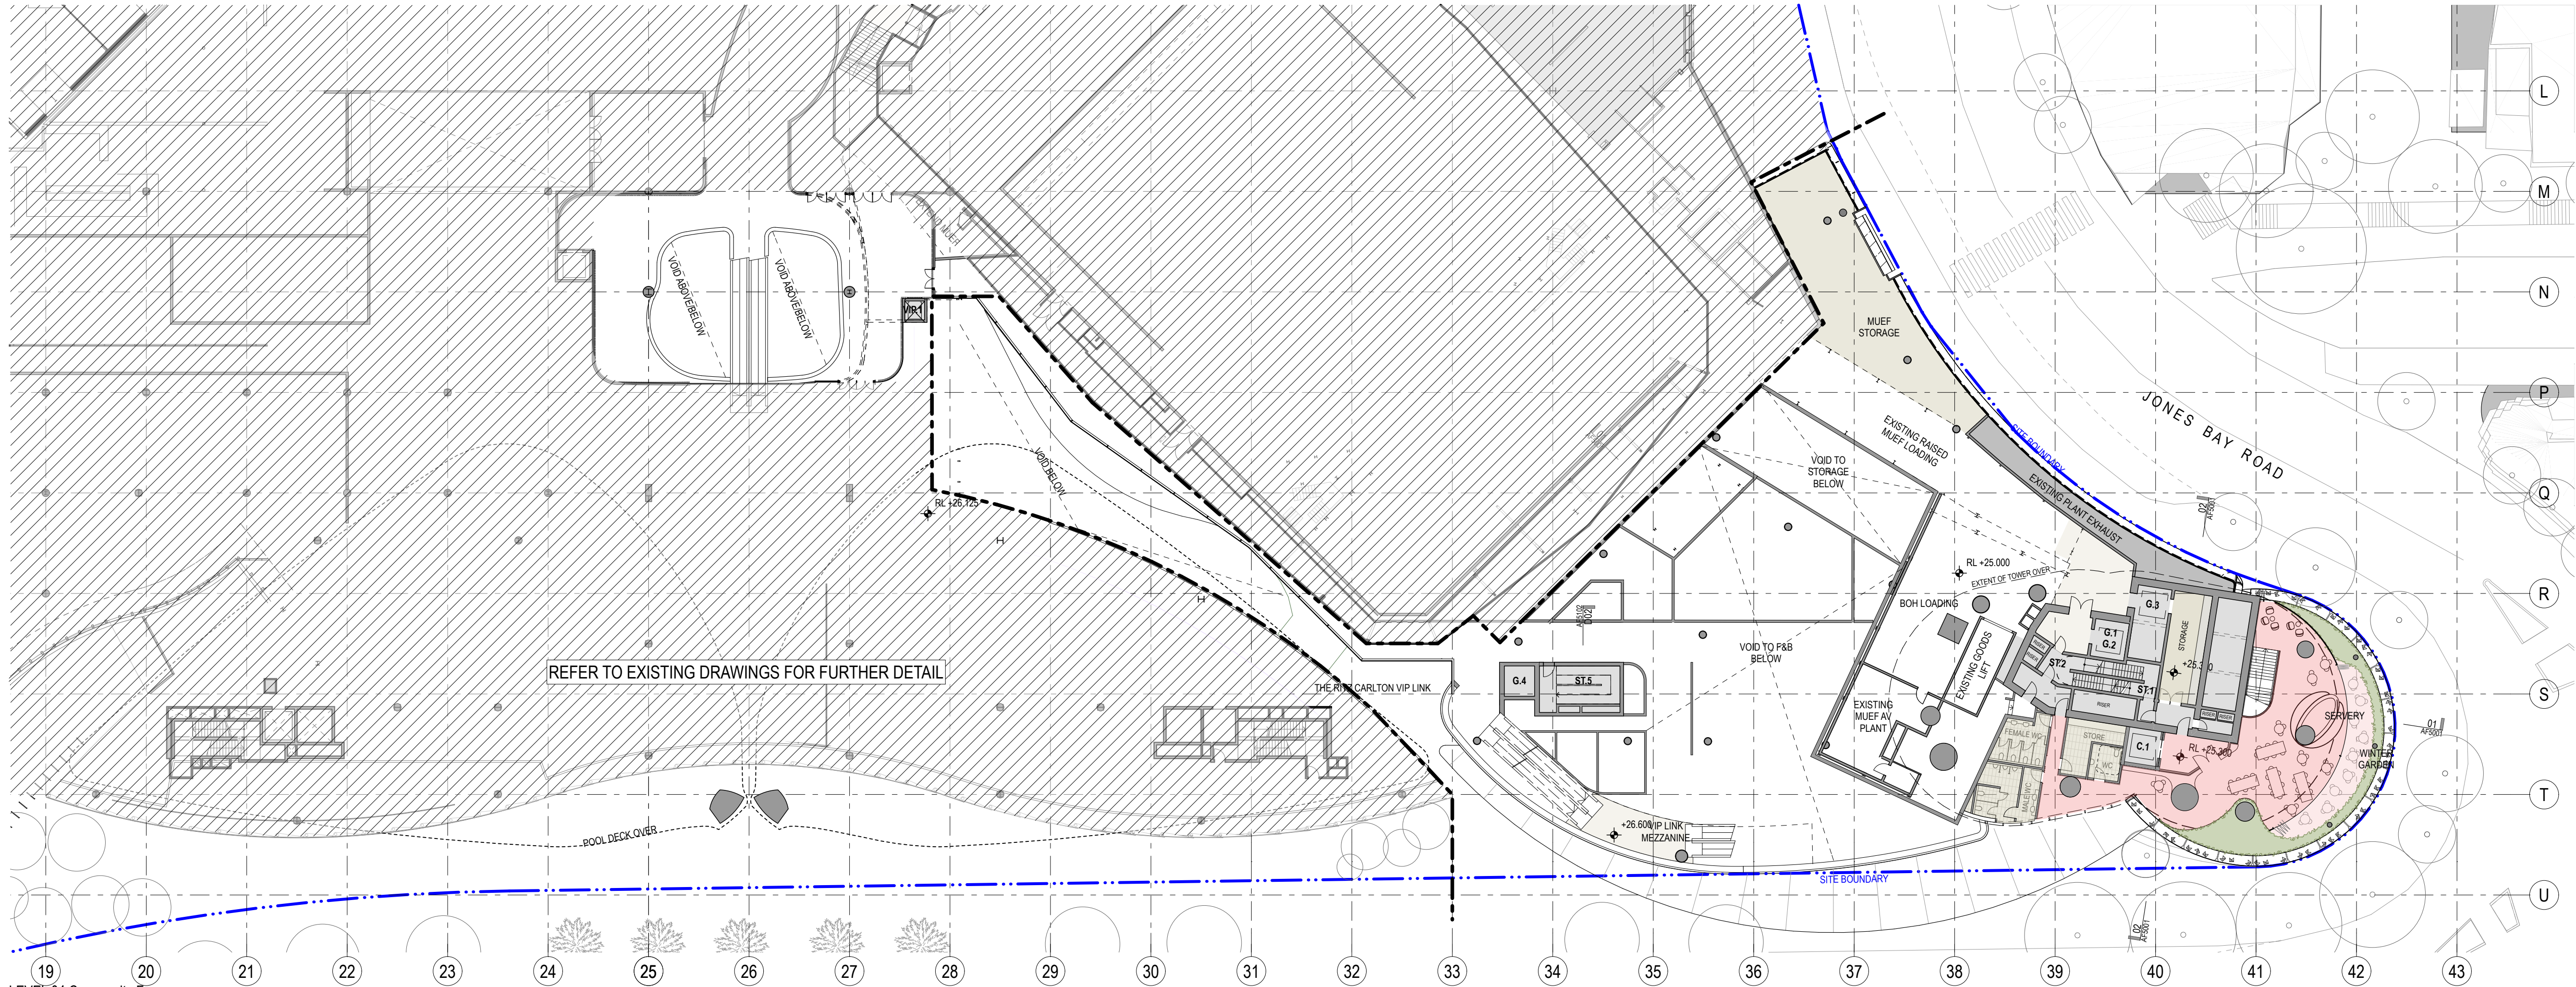

GENERAL NOTES
ALL DIMENSIONS AND EXISTING CONDITIONS SHALL BE
CHECKED AND VERIFIED BY THE CONTRACTOR
BEFORE PROCEEDING WITH THE WORK
ALL LEVELS RELATIVE TO 'AUSTRALIAN HEIGHT DATUM'
DO NOT SCALE DRAWINGS
USE FIGURED DIMENSIONS ONLY

- Legend
- BUILDING USE**
- HOTEL
 - HOTEL FACILITIES
 - LOADING, PLANT
 - LIFTS, FIRE STAIRS, SERVICES
 - ANCILLARY, BOH
 - CIRCULATION
 - NEIGHBOURHOOD CENTRE
 - RETAIL
 - FOOD & BEVERAGE
 - RESIDENTIAL
 - RESIDENTIAL FACILITIES

SITE BOUNDARY

EXISTING BUILT FORM

EXISTING BUILT FORM

EXTENT OF CAR STACKER BELOW

EXTEND OF MODIFICATION 13 WORK AS SHOWN ON FURT DOCUMENT REFER TO DWP DRAWING FOR FULL EXTEND & DEMARCATION OF MODIFICATION 13 WORK.

NOTE: SPATIAL PROVISION INCLUDED TO ACCOMMODATE AS1428.1. UPDATES AS REQUIRED AT DETAILED DESIGN



DA02	2/11/18	Response to Submissions	JRS	SMP
DA01	1/9/17	DEVELOPMENT APPLICATION	NY	SMP
rev	date	name		by

fjmt studio architecture interiors landscape urban community
sydney melbourne uk
Level 5, 70 King Street E • 61 2 9251 7077 • www.fjmtstudio.com

project
Modification 13
80 PYRMONT STREET
PYRMONT NSW 2009

title
General Arrangement Plans
Level 04 + 04 Mezz Floor Plan

scale	1:300 @ A1	first issued	1/9/17
project code	SM13	sheet no.	AF1004
		revision	DA02

scale	1:300 @ A1	first issued	1/9/
project code	sheet no.	revision	
SM13	AF1005		DA0