


Architectural Drawings

DRAWING LIST	
Sheet No.	Sheet Name
A0001	COVER SHEET
A90B5	EXISTING SITE PLAN & GFA DIAGRAM - LEVEL B05
A90B4	EXISTING SITE PLAN & GFA DIAGRAM - LEVEL B04
A90B3	EXISTING SITE PLAN & GFA DIAGRAM - LEVEL B03
A90B2	EXISTING SITE PLAN & GFA DIAGRAM - LEVEL B02
A90B1	EXISTING SITE PLAN & GFA DIAGRAM - LEVEL B01
A9000	EXISTING SITE PLAN & GFA DIAGRAM - LEVEL 00
A9001	EXISTING SITE PLAN & GFA DIAGRAM - LEVEL 01
A9002	EXISTING SITE PLAN & GFA DIAGRAM - LEVEL 02
A9003	EXISTING SITE PLAN & GFA DIAGRAM - LEVEL 03
A9004	EXISTING SITE PLAN & GFA DIAGRAM - LEVEL 04
A9005	EXISTING SITE PLAN & GFA DIAGRAM - LEVEL 05
A9006	EXISTING SITE PLAN & GFA DIAGRAM - LEVEL 06
A9007	EXISTING SITE PLAN & GFA DIAGRAM - LEVEL 07
A9008	EXISTING SITE PLAN & GFA DIAGRAM - LEVEL 08
A9009	EXISTING SITE PLAN & GFA DIAGRAM - LEVEL 09
A9010	EXISTING SITE PLAN & GFA DIAGRAM - LEVEL 10
A9011	EXISTING SITE PLAN & GFA DIAGRAM - LEVEL 11
A9012	EXISTING SITE PLAN & GFA DIAGRAM - LEVEL 12
A9015	EXISTING SITE PLAN & GFA DIAGRAM - LEVEL 15
A9016	EXISTING SITE PLAN & GFA DIAGRAM - LEVEL 16
A9017	EXISTING SITE PLAN & GFA DIAGRAM - LEVEL 17
A9018	EXISTING SITE PLAN & GFA DIAGRAM - LEVEL 18
A9019	EXISTING SITE PLAN & GFA DIAGRAM - ROOF
A07B4	DEMOLITION PLAN - LEVEL B04
A07B3	DEMOLITION PLAN - LEVEL B03
A07B2	DEMOLITION PLAN - LEVEL B02
A07B1	DEMOLITION PLAN - LEVEL B01
A0700	DEMOLITION PLAN - LEVEL 00
A0701	DEMOLITION PLAN - LEVEL 01
A0702	DEMOLITION PLAN - LEVEL 02
A0703	DEMOLITION PLAN - LEVEL 03
A0704	DEMOLITION PLAN - LEVEL 04
A0705	DEMOLITION PLAN - LEVEL 05
A10B4	PROPOSED SITE PLAN - LEVEL B04
A10B3	PROPOSED SITE PLAN - LEVEL B03
A10B2	PROPOSED SITE PLAN - LEVEL B02
A10B1	PROPOSED SITE PLAN - LEVEL B01
A1000	PROPOSED SITE PLAN - LEVEL 00
A1001	PROPOSED SITE PLAN - LEVEL 01
A1002	PROPOSED SITE PLAN - LEVEL 02
A1003	PROPOSED SITE PLAN - LEVEL 03
A1004	PROPOSED SITE PLAN - LEVEL 04
A1005	PROPOSED SITE PLAN - LEVEL 05
A2000-1	PROPOSED FLOOR PLAN - LEVEL 00 - PART 1
A2000-2	PROPOSED FLOOR PLAN - LEVEL 00 - PART 2
A2001	PROPOSED FLOOR PLAN - LEVEL 01
A2002	PROPOSED FLOOR PLAN - LEVEL 02

DRAWING LIST	
Sheet No.	Sheet Name
A2003-1	PROPOSED FLOOR PLAN - LEVEL 03 - PART 1
A2003-2	PROPOSED FLOOR PLAN - LEVEL 03 - PART 2
A2004	PROPOSED FLOOR PLAN - LEVEL 04
A2005	PROPOSED FLOOR PLAN - LEVEL 05
A9100	PROPOSED GFA DIAGRAM - LEVEL 00
A9101	PROPOSED GFA DIAGRAM - LEVEL 01
A9102	PROPOSED GFA DIAGRAM - LEVEL 02
A9103	PROPOSED GFA DIAGRAM - LEVEL 03
A9104	PROPOSED GFA DIAGRAM - LEVEL 04
A9105	PROPOSED GFA DIAGRAM - LEVEL 05
A4010	BUILDING ELEVATIONS - SHEET 1
A4011	BUILDING ELEVATIONS - SHEET 2
A4012	BUILDING ELEVATIONS - SHEET 3
A5010	BUILDING SECTIONS - SHEET 1
A5011	BUILDING SECTIONS - SHEET 2
A5012	BUILDING SECTIONS - SHEET 3
A5013	BUILDING SECTIONS - SHEET 4
A5014	BUILDING SECTIONS - SHEET 5
A0010	PHOTOMONTAGE & FINISHES SCHEDULE
A0011	PHOTOMONTAGE & FINISHES SCHEDULE
A0012	PHOTOMONTAGE & FINISHES SCHEDULE
A0013	PHOTOMONTAGE & FINISHES SCHEDULE
A0014	PHOTOMONTAGE & FINISHES SCHEDULE
A0015	PHOTOMONTAGE & FINISHES SCHEDULE

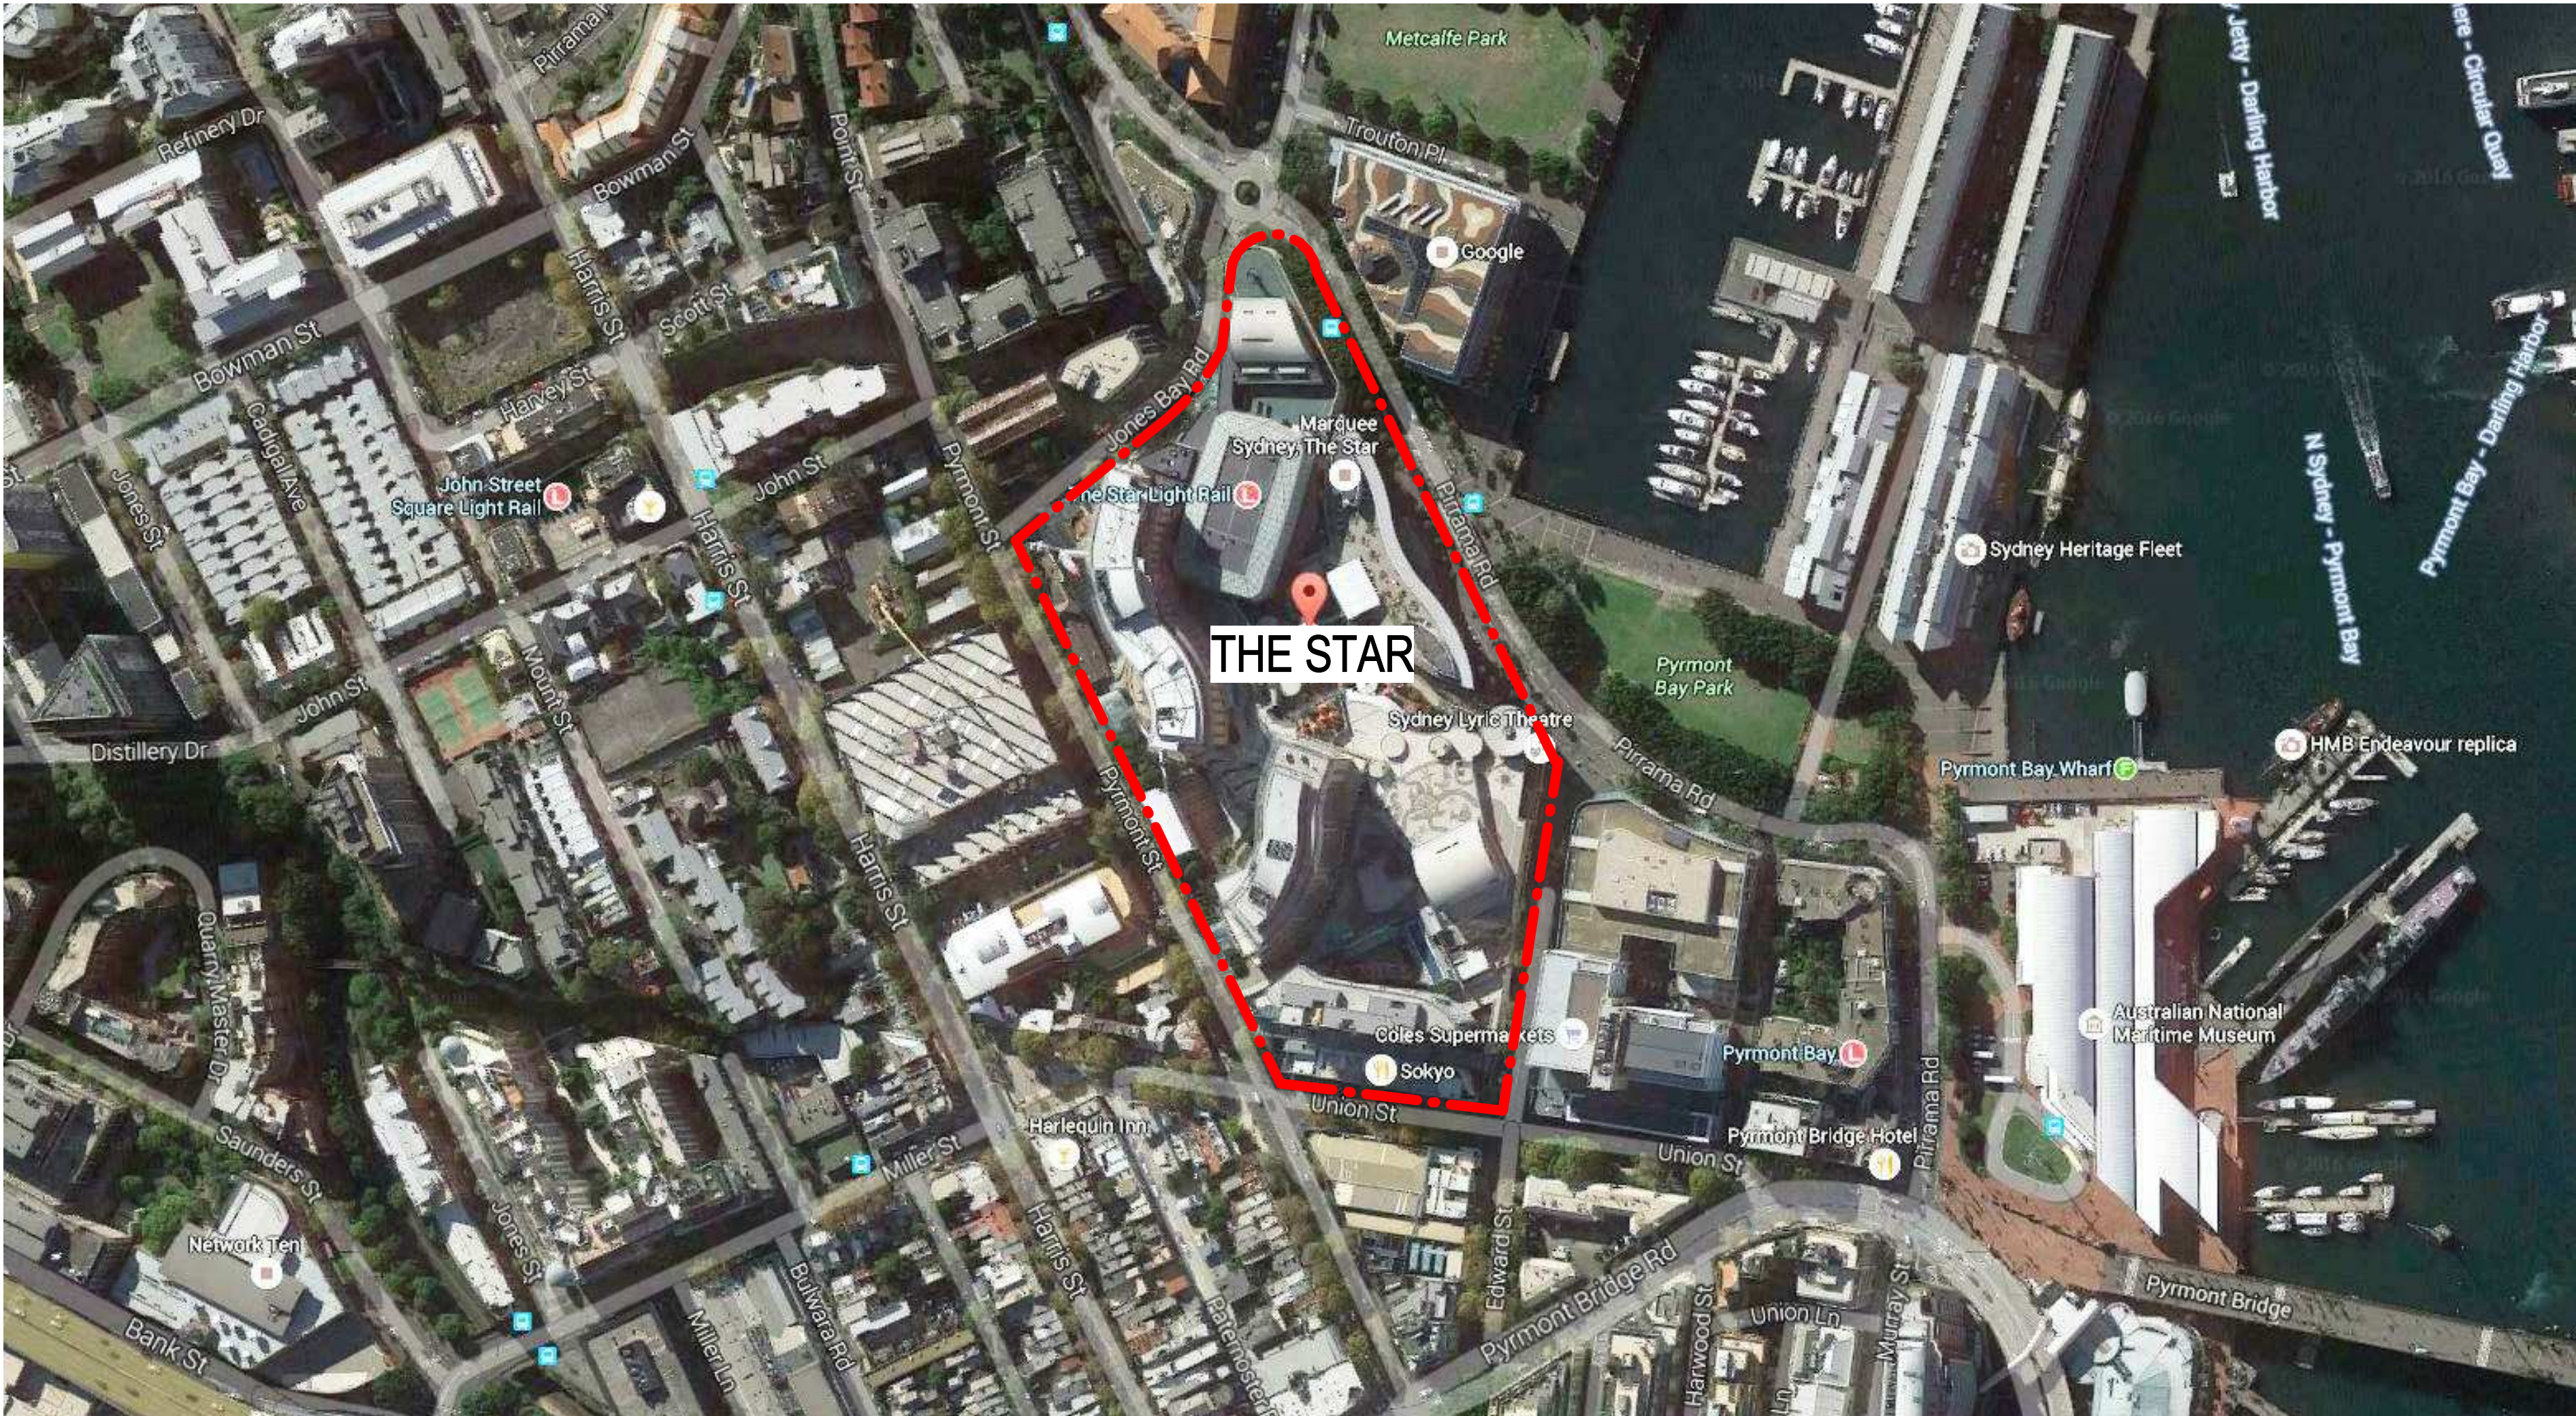

1 LOCATION PLAN

THE STAR - MODIFICATION 14

General Notes

The information contained in this document is copyright and may not be used or reproduced for any other project or purpose.



Verify all dimensions and levels on site and report any discrepancies to dwpsuters for direction prior to the commencement of work.

Drawings are to be read in conjunction with all other contract documents. Use figured dimensions only. Do not scale from drawings. dwpsuters cannot guarantee the accuracy of content and format for copies of drawings issued electronically.

The completion of the Issue Details Checked and Authorised section is confirmation of the status of the drawing. The drawing shall not be used for construction unless endorsed 'For Construction' and authorised for issue.

© dwp Australia Pty Ltd Registered Business Name dwpsuters ABN 37 169 328 018
Robert Macindoe Nominated Architect NSW ARB 4699

Locality

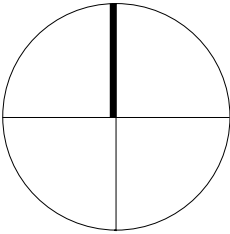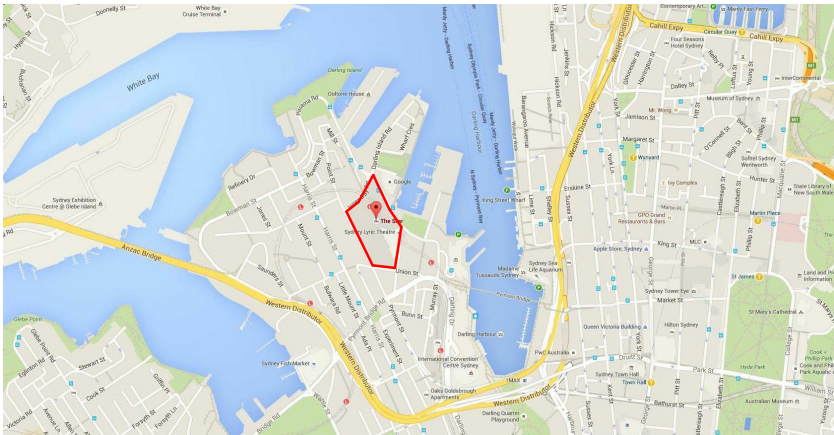

Consultants

Planner, Heritage & Social
URBIS



BCA Consultant
Mckenzie Group

Structural & Civil
TAYLOR THOMSON WHITTING



Struct, Mech & Fire Protection
WSP|PARSONS BRINCKERHOFF



Elect, Comms & Hydraulic
UMOW LAI



THE STAR
ENTERTAINMENT GROUP

Client
THE STAR ENTERTAINMENT GROUP



Sydney
Newcastle
Melbourne
Brisbane
Cairns

19 Harris Street, Pyrmont NSW 2009
T +61 28569 5000 F +61 8569 5001
sydney@dwpsuters.com
www.dwpsuters.com

australia • bahrain • china • hongkong • india
malaysia • singapore • thailand • uae • vietnam

Project

THE STAR - MODIFICATION 14

Project Address

80 PYRMONT STREET
PYRMONT NSW 2009

COVER PAGE

Project Number Drawing Number Issue

303457 A0001 B