



1 PROPOSED SITE PLAN-LEVEL B04
1:500

Notes
The information contained in this document is copyright and may not be used or reproduced for any other project or purpose.
Verify all dimensions and levels on site and report any discrepancies to dwp/suters for direction prior to the commencement of work.
Drawings are to be read in conjunction with all other contract documents.
Use figure dimensions only. Do not scale from drawings. dwp/suters cannot guarantee the accuracy of content and format for copies of drawings issued electronically.
The completion of the Issue Details Checked and Authorised section is confirmation of the status of the drawing. The drawing shall not be used for construction unless endorsed 'For Construction' and authorised for issue.
© dwp Australia Pty Ltd
Registered Business Name dwp/suters ABN 37 169 328 018
Robert McKenzie Nominated Architect NSW AIB 4699

- Consultants
- Planner, Heritage & Social
URBIS
 - Structural & Civil Engineer
TAYLOR THOMSON WHITTING
TTW Taylor Thomson Whitting
 - Structural, Mechanical & Fire
Protection Engineer
WSP PARSONS
BRINCKERHOFF
WSP PARSONS BRINCKERHOFF
 - Electrical, Communications &
Hydraulic Engineer
LMCW LAI
LMCW LAI
 - BCA Consultant
Mckenzie Group
mckenzie group


NEW GOODS LIFT AND
SHAFT CONSTRUCTION

INFRASTRUCTURE
UPGRADE

NEW STORMWATER PUMP AND FILTER
ENCLOSURE ADJACENT TO EXISTING
STORMWATER TANK.

NEW DIESEL FUEL STORAGE TANKS
MODULAR TANKS MADE UP TO 45,000
LITRES OF CAPACITY. 2 DAYS RUNNING
FOR REMAINING DIESEL GENSETS.

- LEGEND
- PROPOSED WORKS
 - EXISTING

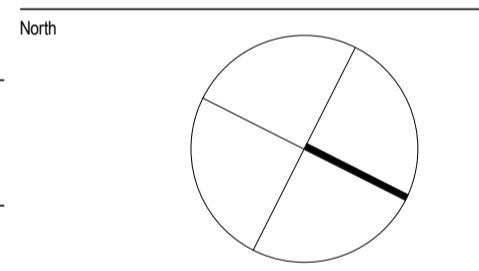

PRELIMINARY
NOT TO BE USED DURING CONSTRUCTION

B	MODIFICATION 14	15-09-2016		
A	TEST OF ADEQUACY	03-06-2016		
	Issue Description	Date	Chk	Auth

Architect
dwp/suters
www.dwpsuters.com

Project
THE STAR - MODIFICATION 14

Location
80 PYRMONT STREET
PYRMONT NSW 2009

Client
THE STAR ENTERTAINMENT GROUP

THE STAR
ENTERTAINMENT GROUP

Drawing
PROPOSED SITE PLAN - LEVEL B04

Scale
1:500 @ A1

Date Printed
9/15/2016 11:35:05 AM


Project Number
303457

Drawing Number
MOD14-A10B4

Issue
B



File Name: D:\projects\REVIT\303457\THE STAR_MOD14_CENTRAL_R01E.dwg

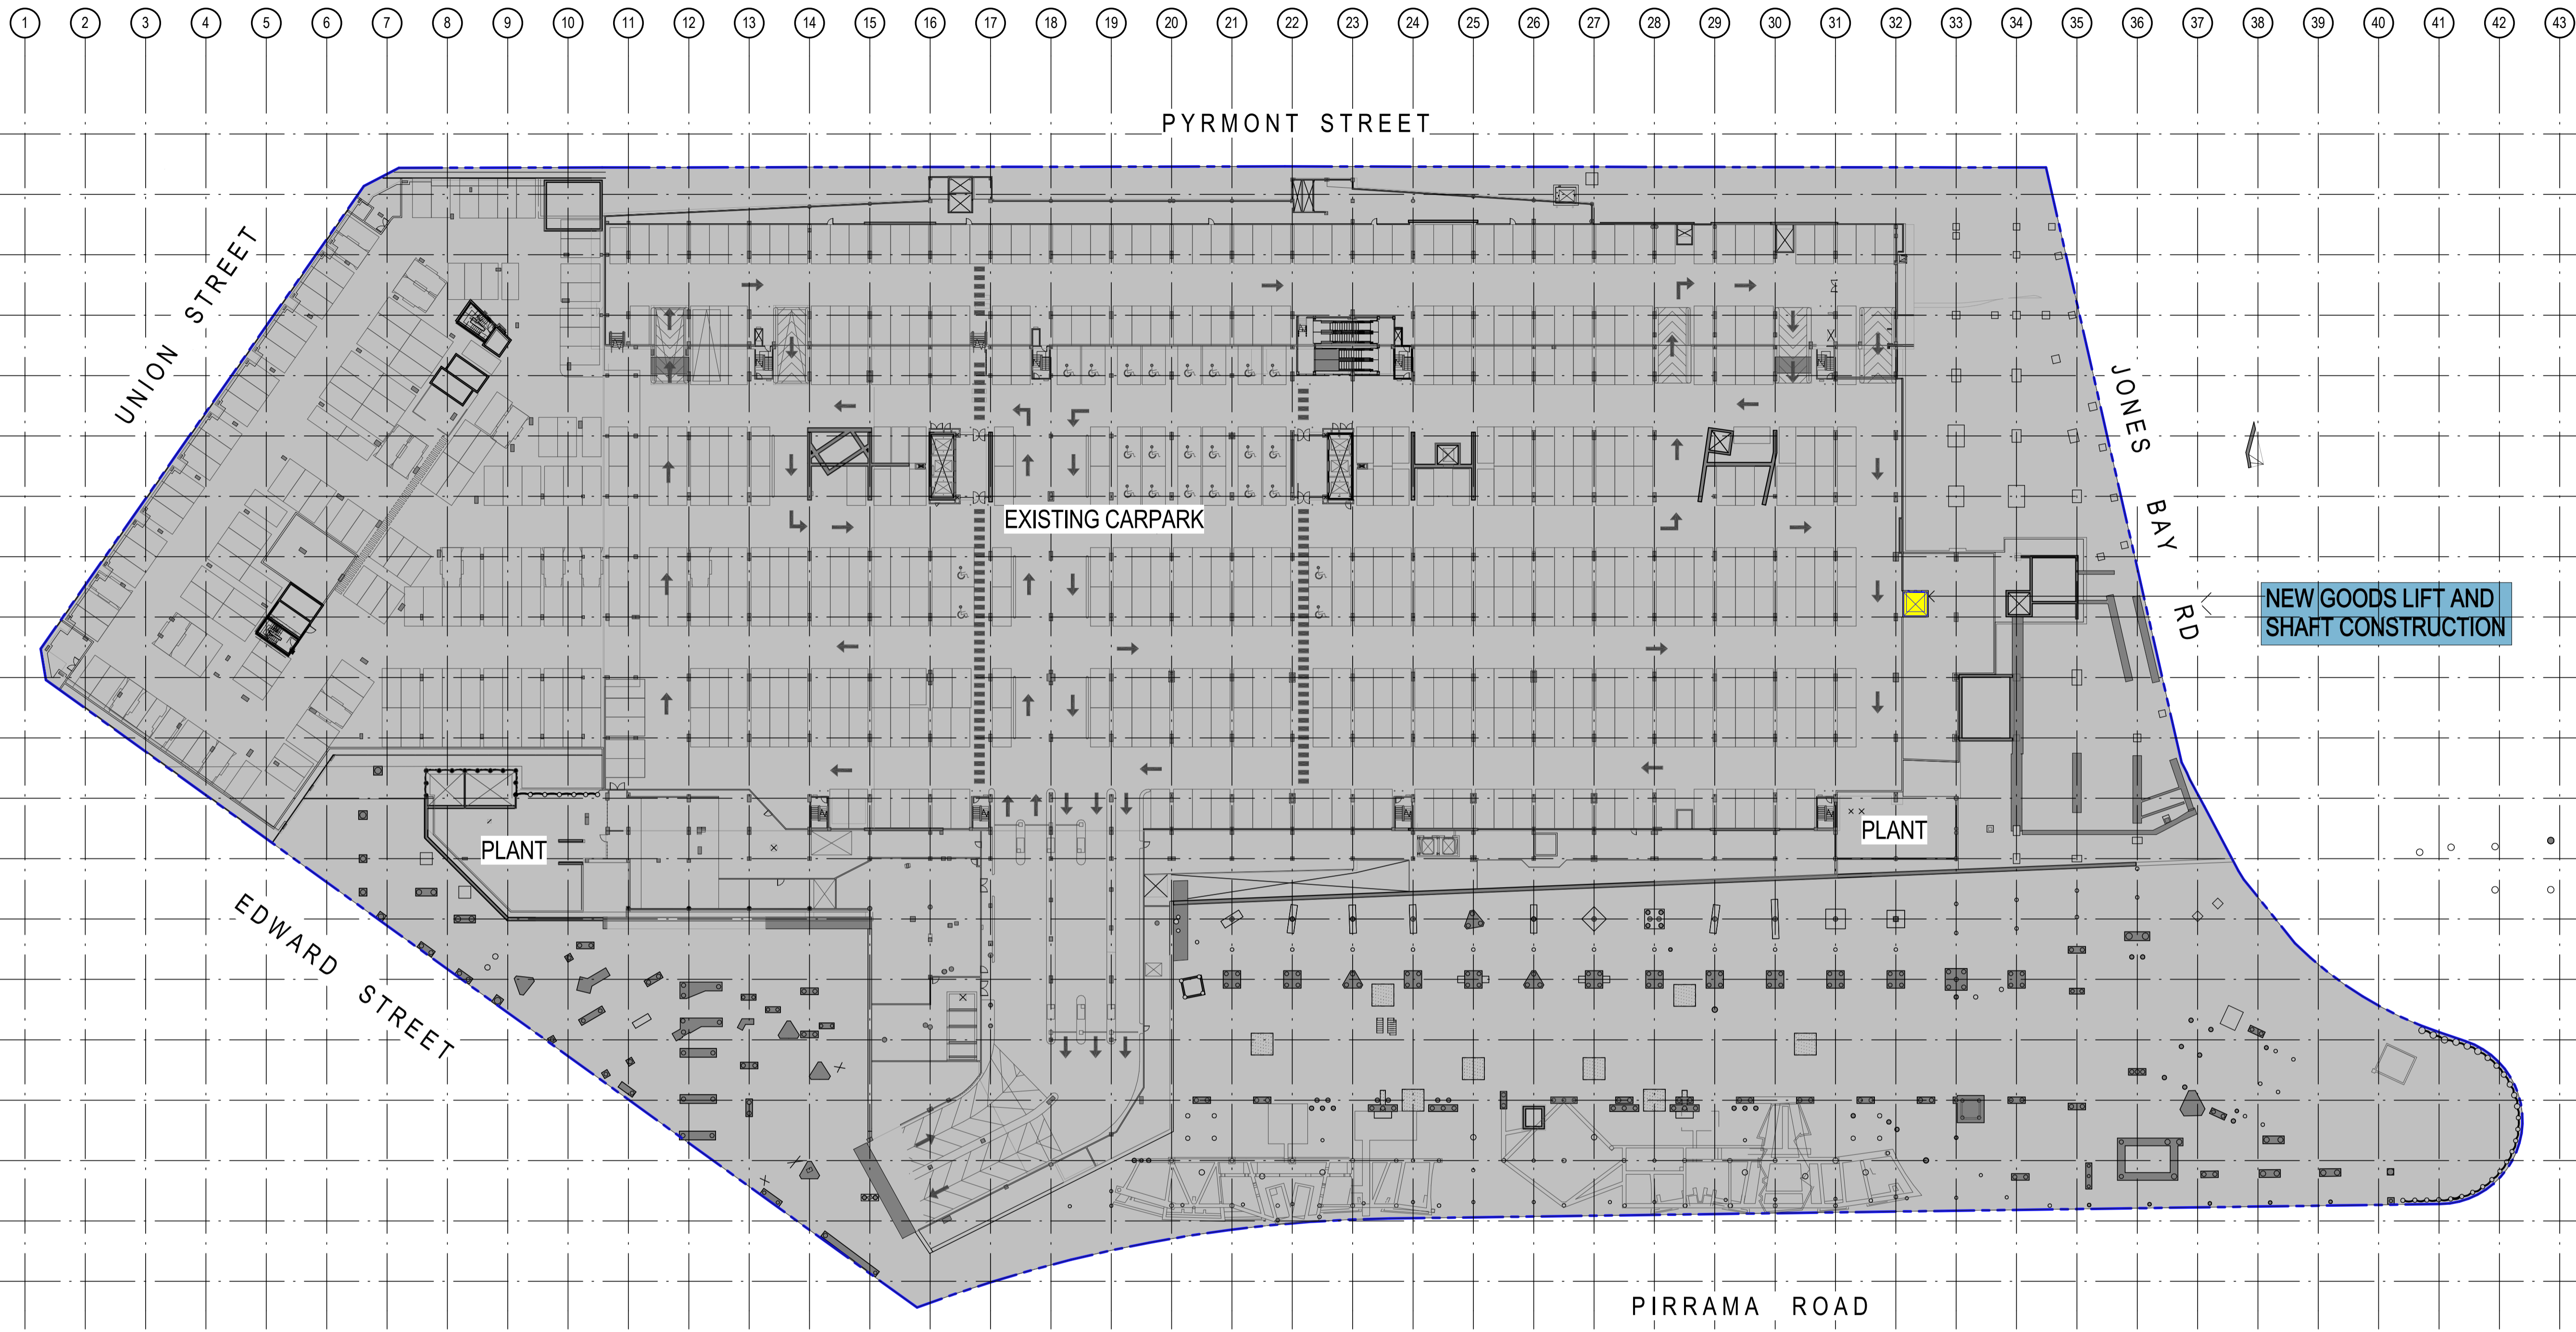


1 PROPOSED SITE PLAN - LEVEL B03
1:500

Notes
The information contained in this document is copyright and may not be used or reproduced for any other project or purpose.
Verify all dimensions and levels on site and report any discrepancies to dwp/suters for direction prior to the commencement of work.
Drawings are to be read in conjunction with all other contract documents.
Use figured dimensions only. Do not scale from drawings. dwp/suters cannot guarantee the accuracy of content and format for copies of drawings issued electronically.
The completion of the Issue Details Checked and Authorised section is confirmation of the status of the drawing. The drawing shall not be used for construction unless endorsed 'For Construction' and authorised for issue.
© dwp Australia Pty Ltd
Registered Business Name dwp/suters ABN 37 169 320 018
Robert McKenzie Nominated Architect NSW AIB 4699

- Consultants
- Planner, Heritage & Social URBIS
 - Structural & Civil Engineer TAYLOR THOMSON WHITTING TTW
 - Structural, Mechanical & Fire Protection Engineer WSP PARSONS BRINCKERHOFF WSP
 - Electrical, Communications & Hydraulic Engineer LMOW LAI
 - BCA Consultant Mckenzie Group

- LEGEND
- PROPOSED WORKS
 - EXISTING

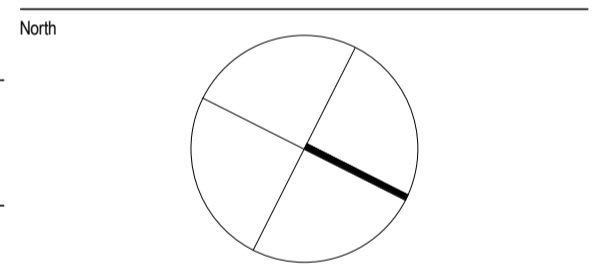

PRELIMINARY
NOT TO BE USED DURING CONSTRUCTION

B	MODIFICATION 14	15-09-2016		
A	TEST OF ADEQUACY	03-06-2016		
	Issue Description	Date	Chk	Auth

Architect
dwp/suters
www.dwpsuters.com

Project
THE STAR - MODIFICATION 14

Location
80 PYRMONT STREET
PYRMONT NSW 2009

Client
THE STAR ENTERTAINMENT GROUP

THE STAR
ENTERTAINMENT GROUP

Drawing
PROPOSED SITE PLAN - LEVEL B03

Scale
1:500 @ A1

Date Printed
9/15/2016 11:34:59 AM


Project Number
303457

Drawing Number
MOD14-A10B3

Issue
B





File Name: D:\dwpsuters\REVIT\local\2016\303457_THE STAR_MOD14_CENTRAL_R01E.dwg

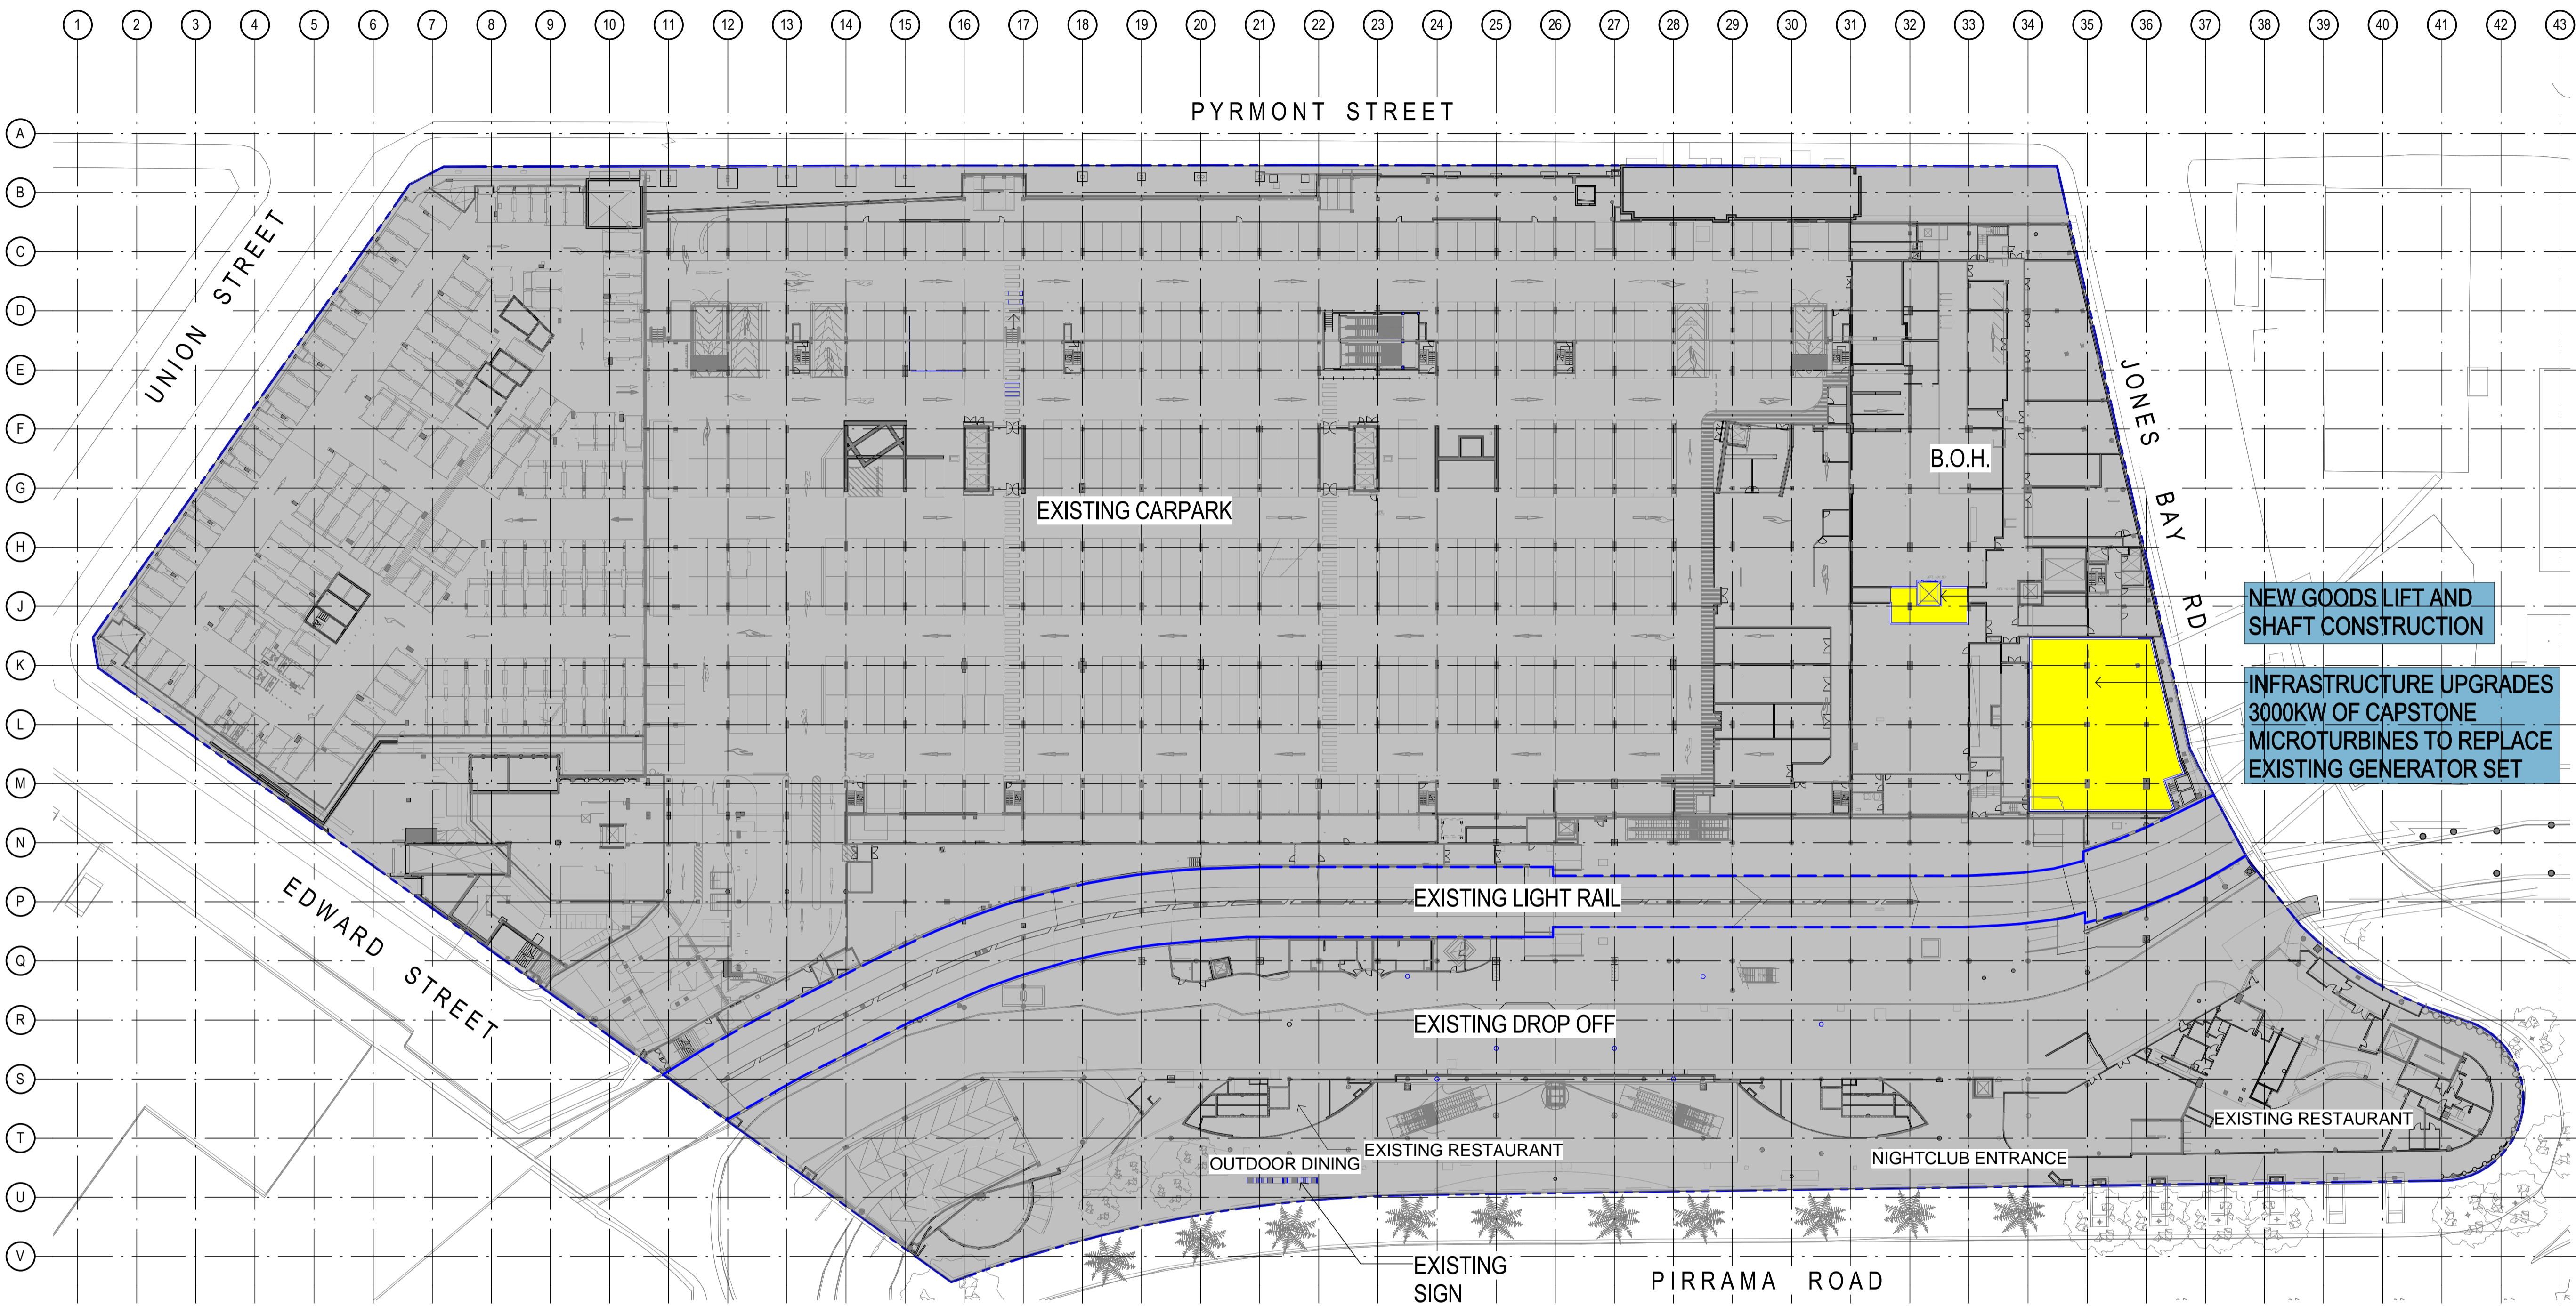


1 PROPOSED SITE PLAN - LEVEL B02
1:500

Notes
The information contained in this document is copyright and may not be used or reproduced for any other project or purpose.
Verify all dimensions and levels on site and report any discrepancies to dwp/suters for direction prior to the commencement of work.
Drawings are to be read in conjunction with all other contract documents.
Use figured dimensions only. Do not scale from drawings. dwp/suters cannot guarantee the accuracy of content and format for copies of drawings issued electronically.
The completion of the Issue Details Checked and Authorised section is confirmation of the status of the drawing. The drawing shall not be used for construction unless endorsed 'For Construction' and authorised for issue.
© dwp Australia Pty Ltd
Registered Business Name dwp/suters ABN 37 169 320 018
Robert McKenzie Nominated Architect NSW AIB 4699

- Consultants
- Planner, Heritage & Social URBIS
 - Structural & Civil Engineer TAYLOR THOMSON WHITTING TTW
 - Structural, Mechanical & Fire Protection Engineer WSP
 - Electrical, Communications & Hydraulic Engineer LMOW LAI
 - BCA Consultant Mckenzie Group

 LEGEND
 PROPOSED WORKS
 EXISTING

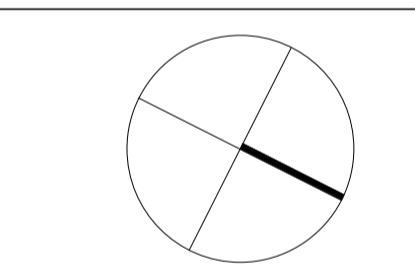

PRELIMINARY
NOT TO BE USED DURING CONSTRUCTION

B	MODIFICATION 14	15-09-2016		
A	TEST OF ADEQUACY	03-06-2016		
	Issue Description	Date	Chk	Auth

Architect
dwp/suters
www.dwpsuters.com

Project
THE STAR - MODIFICATION 14

Location
80 PYRMONT STREET
PYRMONT NSW 2009

Client
THE STAR ENTERTAINMENT GROUP

THE STAR
ENTERTAINMENT GROUP


Drawing
PROPOSED SITE PLAN - LEVEL B02

Scale 1:500 @ A1 Date Printed 9/15/2016 11:34:53 AM

Project Number 303457 Drawing Number MOD14-A10B2 Issue B




File Name: D:\projects\REVIT\test\2016\303457_THE STAR_MOD14_CENTRAL_R01E.dwg

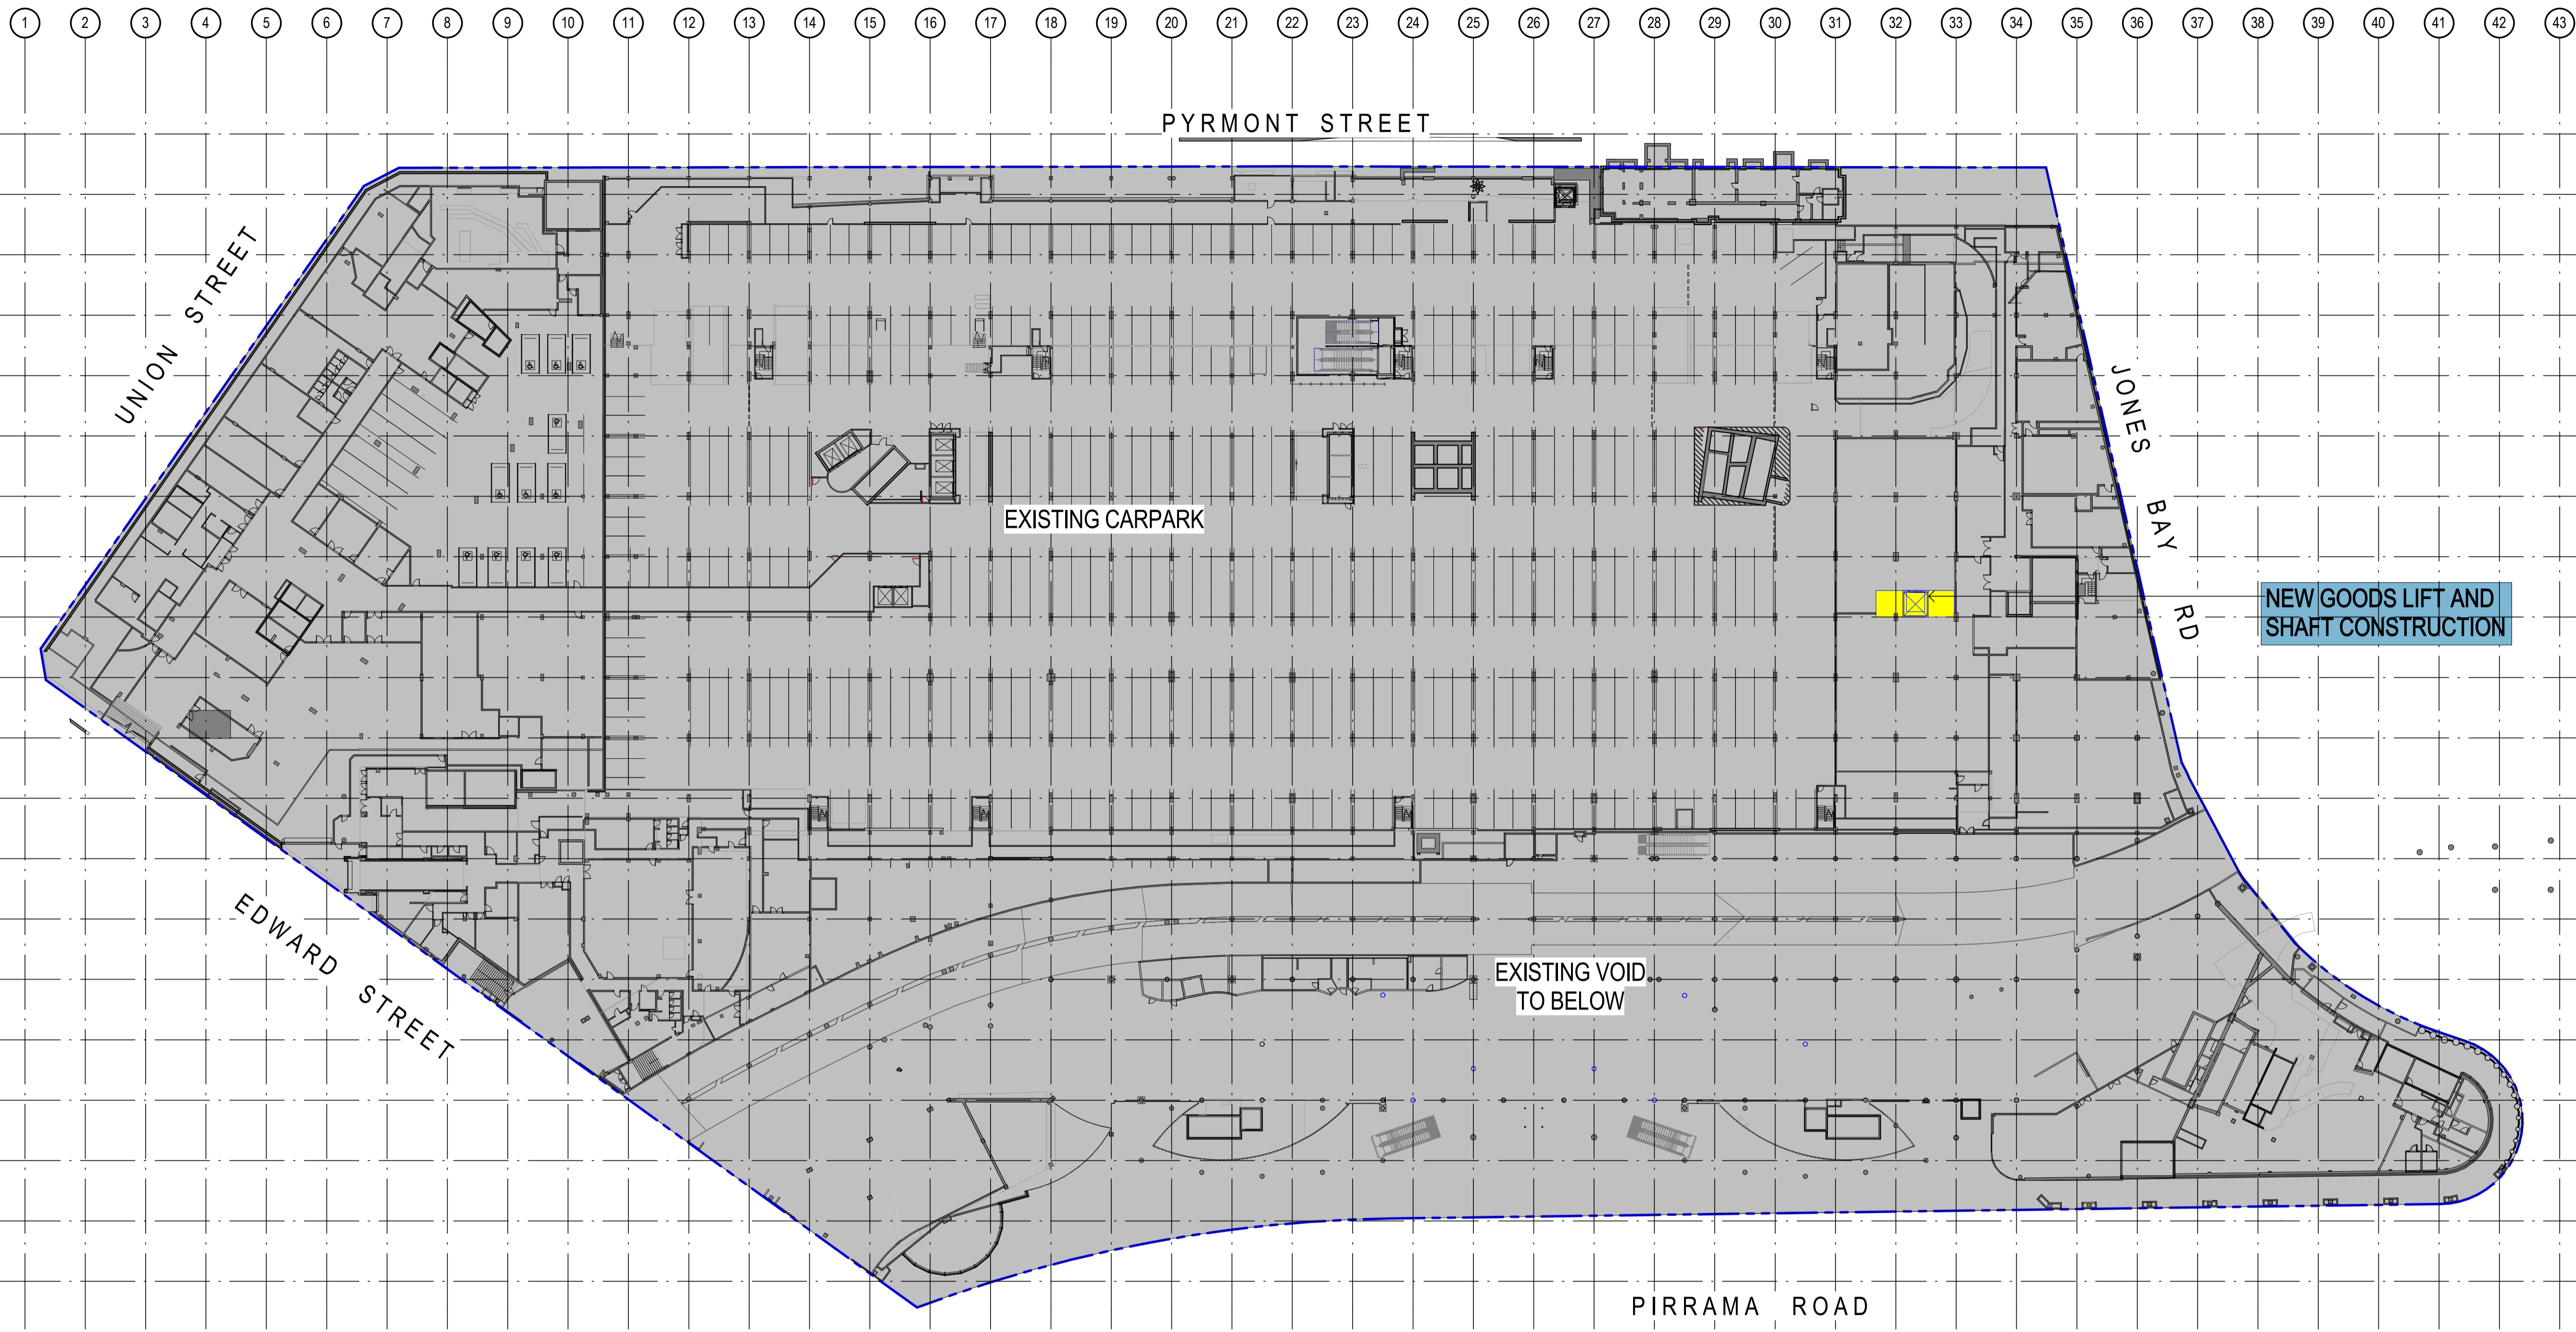

Notes
 The information contained in this document is copyright and may not be used or reproduced for any other project or purpose.
 Verify all dimensions and levels on site and report any discrepancies to dwp/suters for direction prior to the commencement of work.
 Drawings are to be read in conjunction with all other contract documents.
 Use figured dimensions only. Do not scale from drawings. dwp/suters cannot guarantee the accuracy of content and format for copies of drawings issued electronically.
 The completion of the Issue Details Checked and Authorised section is confirmation of the status of the drawing. The drawing shall not be used for construction unless endorsed 'For Construction' and authorised for issue.
 © dwp, Australia Pty Ltd
 Registered Business Name dwp/suters ABN 37 169 328 018
 Robert McKenzie Nominated Architect NSW AIB 4699

- Consultants**
- Planner, Heritage & Social URBIS
 - Structural & Civil Engineer TAYLOR THOMSON WHITTING TTW
 - Structural, Mechanical & Fire Protection Engineer WSP PARSONS BRINCKERHOFF WSP
 - Electrical, Communications & Hydraulic Engineer LMOW LAI
 - BCA Consultant Mckenzie Group

LEGEND
 PROPOSED WORKS
 EXISTING

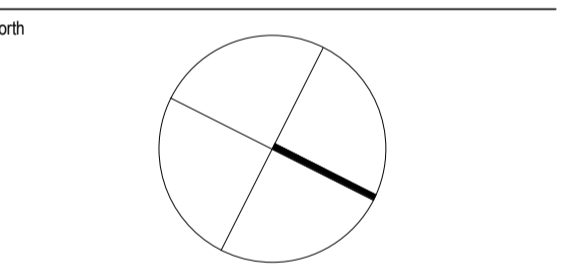

PRELIMINARY
 NOT TO BE USED DURING CONSTRUCTION

1 PROPOSED SITE PLAN - LEVEL B01
 1:500

B	MODIFICATION 14	15-09-2016		
A	TEST OF ADEQUACY	03-06-2016		
	Issue Description	Date	Chk	Auth

Architect
 dwp/suters
 www.dwpsuters.com

Project
 THE STAR - MODIFICATION 14

Location
 80 PYRMONT STREET
 PYRMONT NSW 2009

Client
 THE STAR ENTERTAINMENT GROUP



Drawing
 PROPOSED SITE PLAN - LEVEL B01

Scale
 1:500 @ A1

Date Printed
 9/15/2016 11:34:35 AM


Project Number
 303457

Drawing Number
 MOD14-A10B1

Issue
 B



File Name: D:\dwpsuters\REVIT\test\303457_THE STAR_MOD14_CENTRAL_R01E.dwg

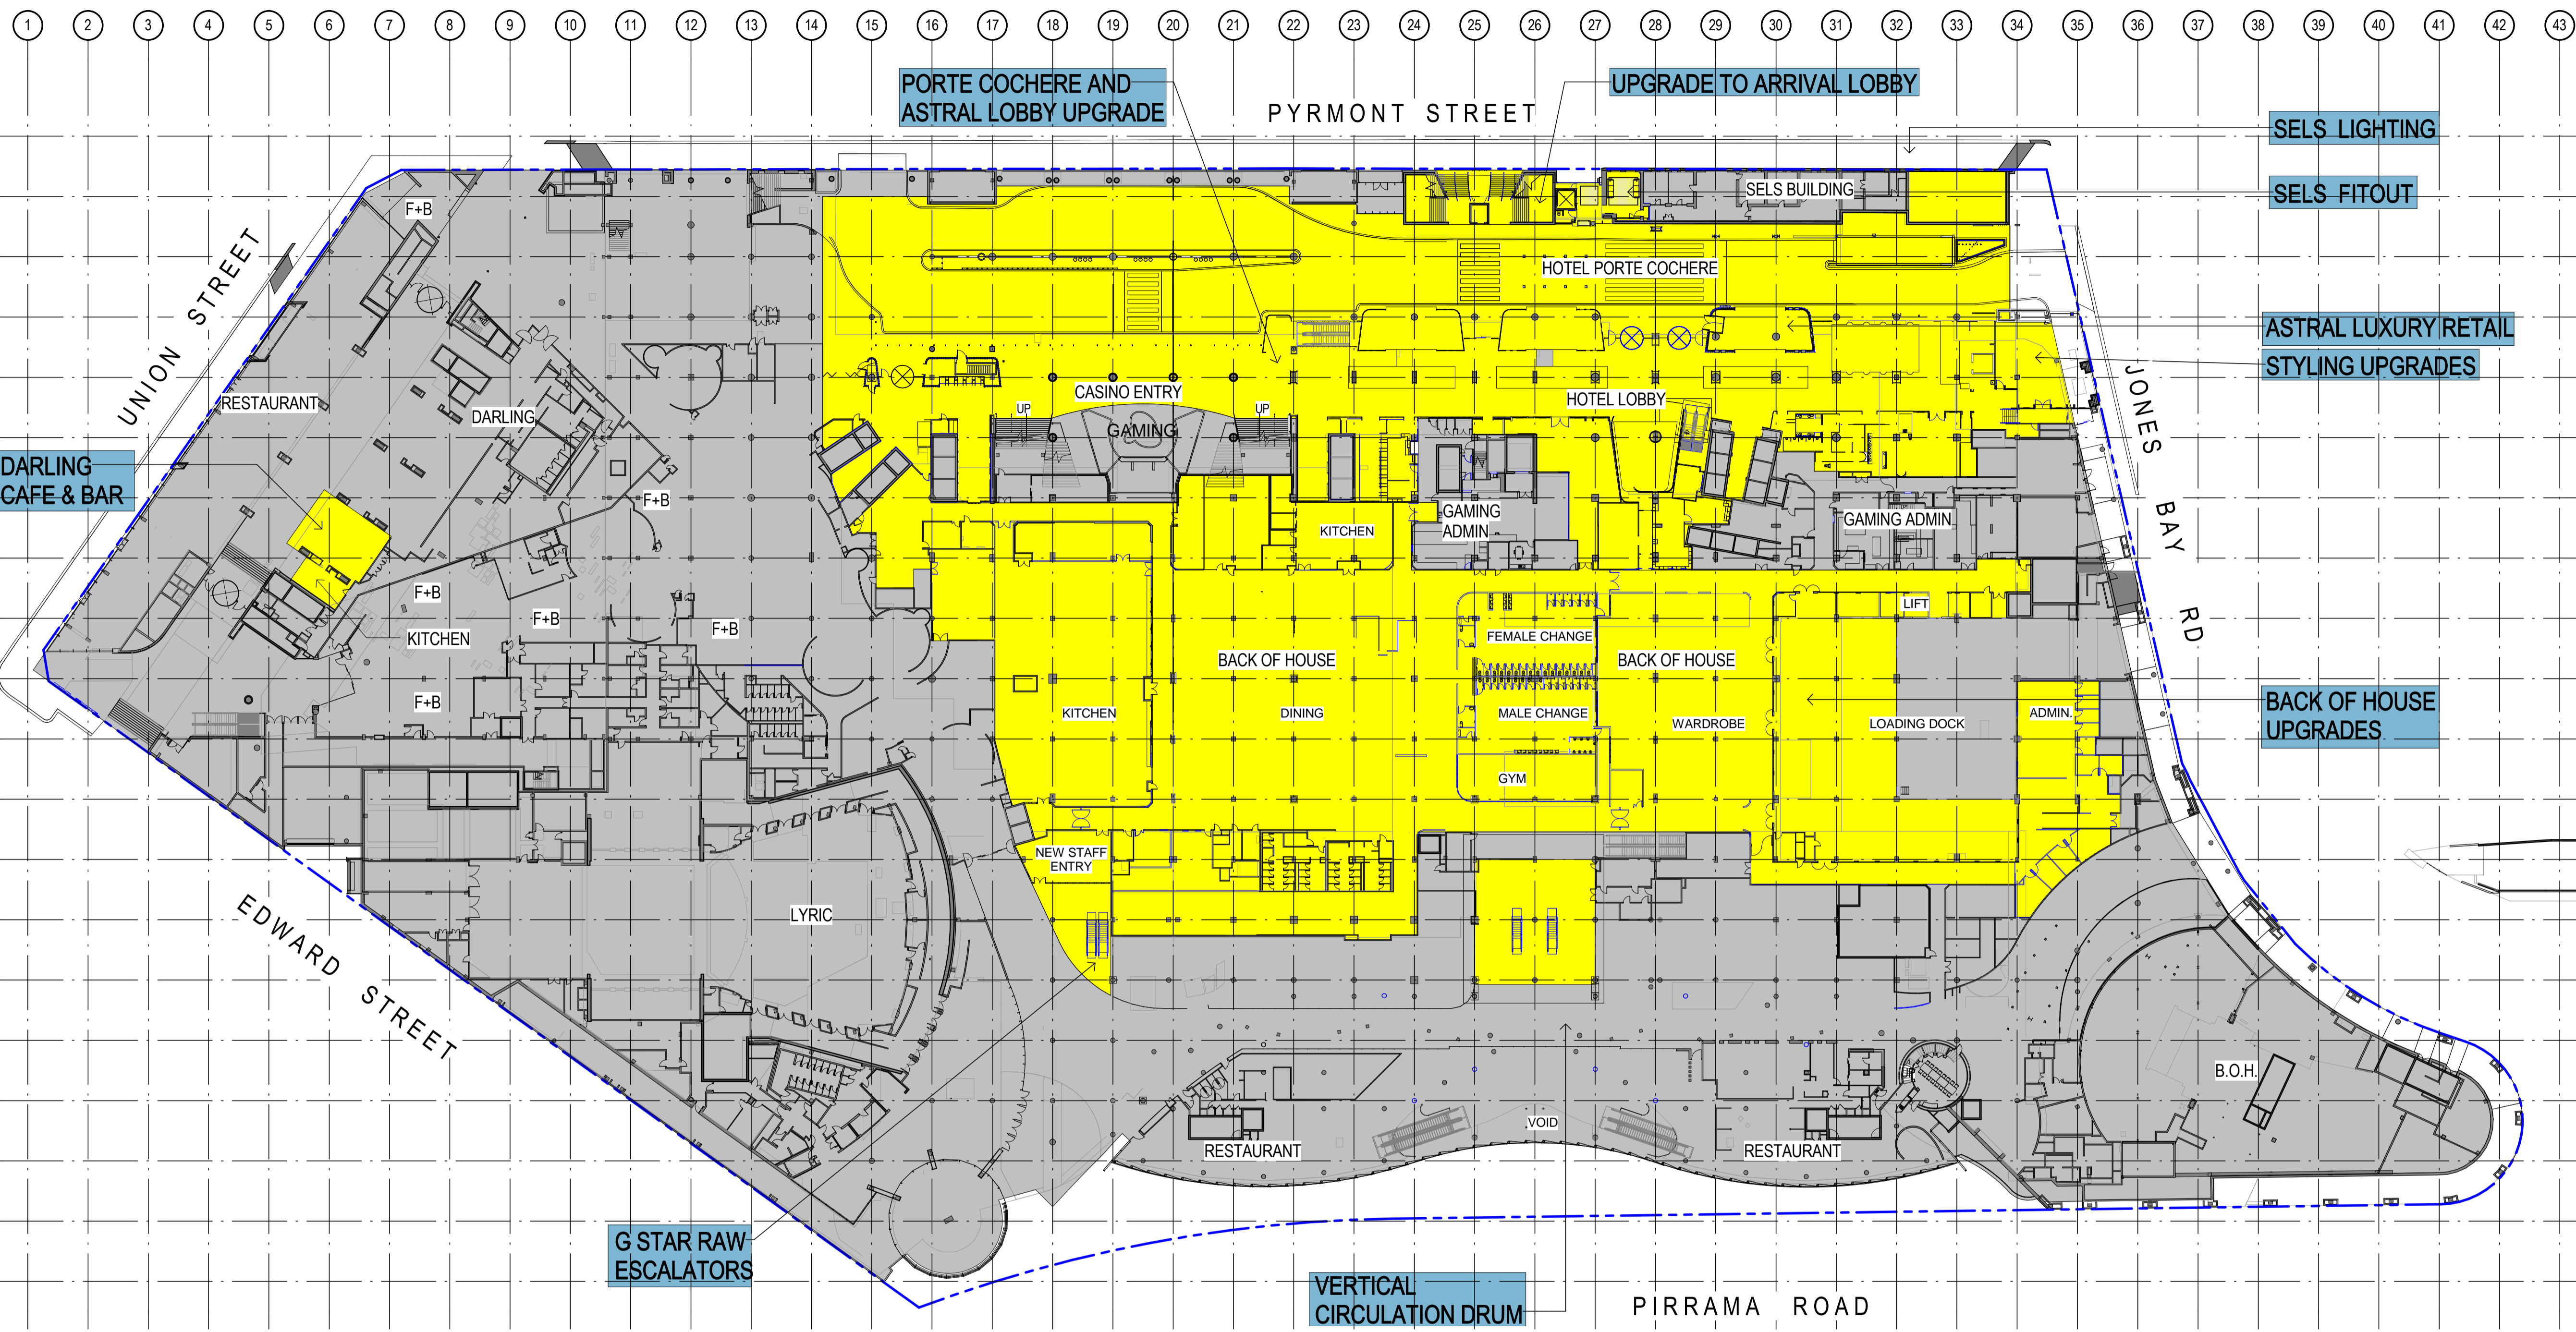


1 PROPOSED SITE PLAN - LEVEL 00
1:500

Notes
The information contained in this document is copyright and may not be used or reproduced for any other project or purpose.
Verify all dimensions and levels on site and report any discrepancies to dwp/suters for direction prior to the commencement of work.
Drawings are to be read in conjunction with all other contract documents.
Use figured dimensions only. Do not scale from drawings. dwp/suters cannot guarantee the accuracy of content and format for copies of drawings issued electronically.
The completion of the Issue Details Checked and Authorised section is confirmation of the status of the drawing. The drawing shall not be used for construction unless endorsed 'For Construction' and authorised for issue.
© dwp Australia Pty Ltd
Registered Business Name dwp/suters ABN 37 169 328 018
Robert McKenzie Nominated Architect NSW AIB 4699

- Consultants
- Planner, Heritage & Social
URBIS
 - Structural & Civil Engineer
TAYLOR THOMSON WHITTING
TTW Taylor Thomson Whitting
 - Structural, Mechanical & Fire
Protection Engineer
WSPERSONS
BRINCKERHOFF
WSP WSPERSONS BRINCKERHOFF
 - Electrical, Communications &
Hydraulic Engineer
UMGW LAI
UMGW LAI
 - BCA Consultant
Mckenzie Group
mckenzie group

NOTE:
REFER TO DRAWINGS
A2000-1 AND A2000-2 FOR
LEVEL 00 DETAILED PLANS

- LEGEND
- PROPOSED WORKS
 - EXISTING

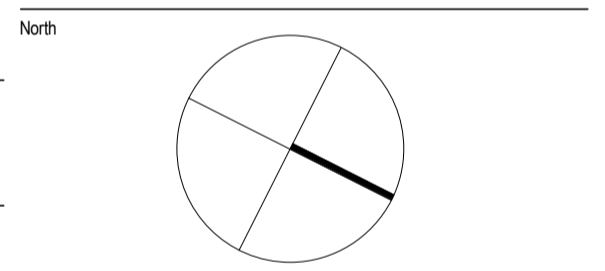

PRELIMINARY
NOT TO BE USED DURING CONSTRUCTION

Issue	Description	Date	Chk	Auth
B	MODIFICATION 14	15-09-2016		
A	TEST OF ADEQUACY	03-06-2016		

Architect
dwp/suters
www.dwpsuters.com

Project
THE STAR - MODIFICATION 14

Location
80 PYRMONT STREET
PYRMONT NSW 2009

Client
THE STAR ENTERTAINMENT GROUP

THE STAR
ENTERTAINMENT GROUP

Drawing
PROPOSED SITE PLAN - LEVEL 00

Scale
1:500 @ A1

Date Printed
9/15/2016 11:41:00 AM

Project Number
303457

Drawing Number
MOD14-A1000

Issue
B



File Name: D:\projects\REVIT\revit\303457_THE STAR_MOD14_CENTRAL_R01E.dwg