


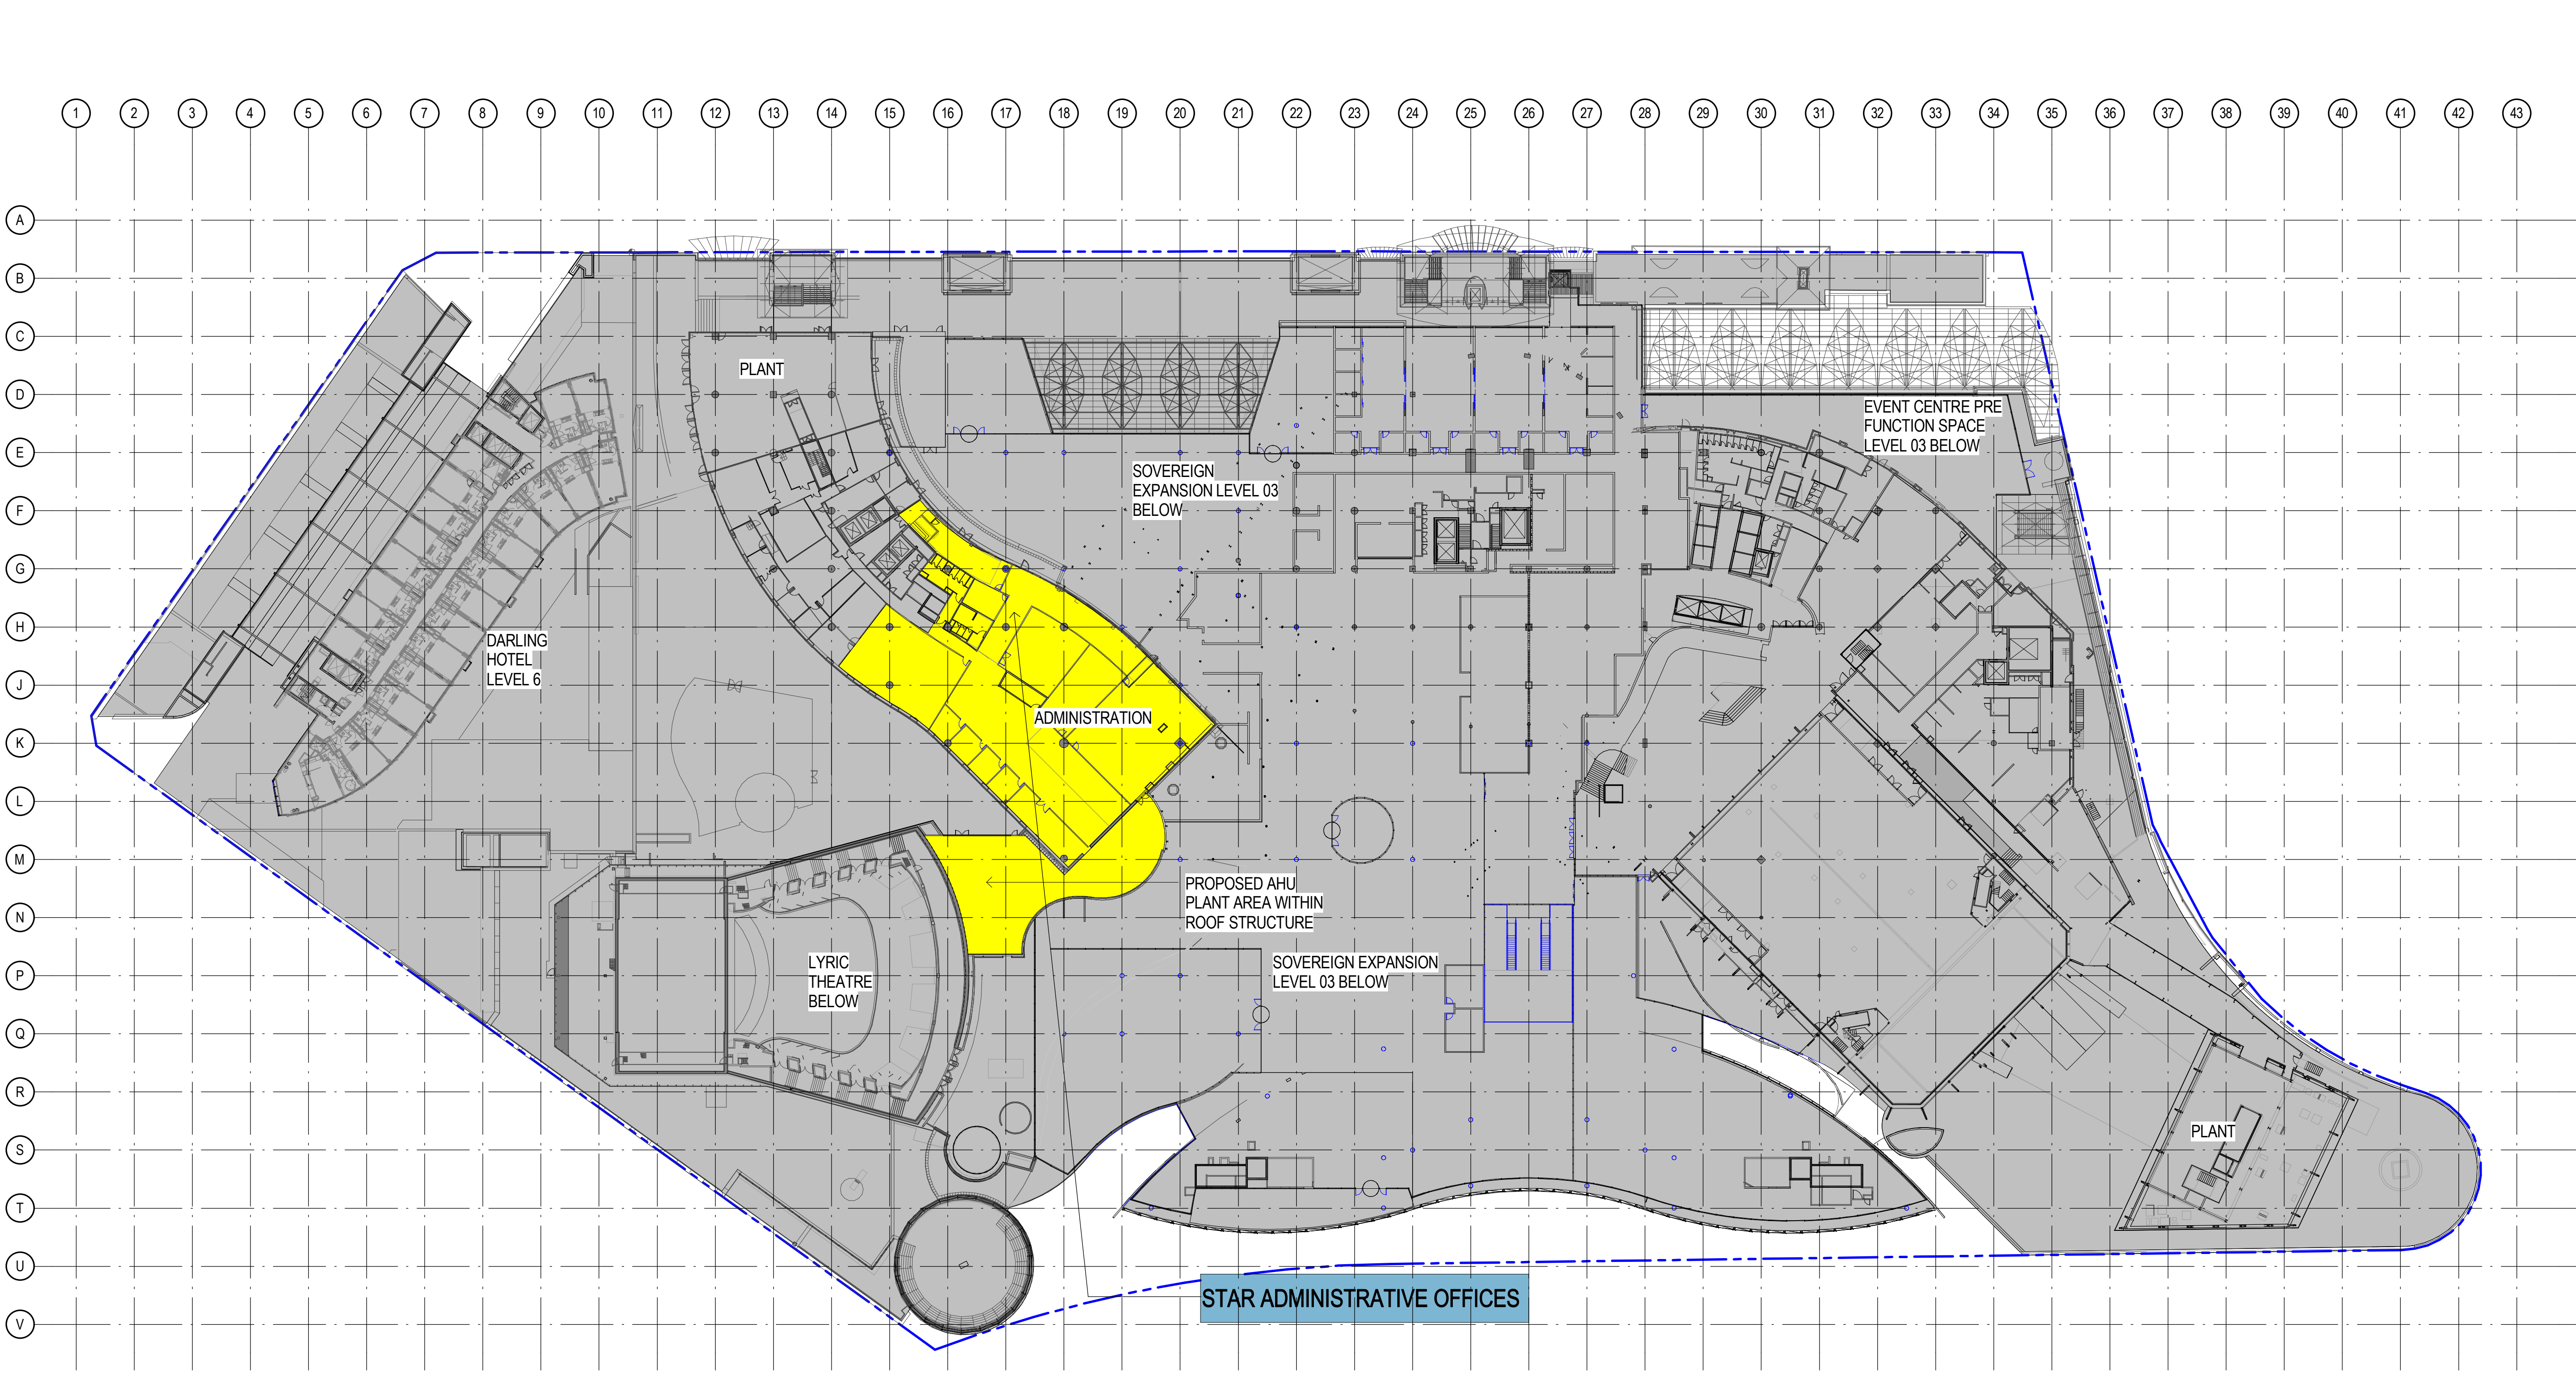


Notes
The information contained in this document is copyright and may not be used or reproduced for any other project or purpose.
Verify all dimensions and levels on site and report any discrepancies to dwp@suters for direction prior to the commencement of work.
Drawings are to be read in conjunction with all other contract documents.
Use figured dimensions only. Do not scale from drawings. dwp@suters cannot guarantee the accuracy of content and format for copies of drawings issued electronically.
The completion of the Issue Details Checked and Authorised section is confirmation of the status of the drawing. The drawing shall not be used for construction unless endorsed 'For Construction' and authorised for issue.
© dwp Australia Pty Ltd
Registered Business Name dwp@suters ABN 37 169 328 018
Robert Mackenzie Nominated Architect NSW AFB 4699

- Consultants
- Planner, Heritage & Social
URBIS
- Structural & Civil Engineer
TAYLOR THOMSON WHITTING
- Structural, Mechanical & Fire
Protection Engineer
WSP
BRICKNER-KOFF
- Electrical, Communications &
Hydraulic Engineer
UNSW LAL
- BCA Consultant
McKenzie Group
- URBIS
- Taylor Thomson Whitting
- WSP
- BRICKNER-KOFF
- UNSW LAL
- McKenzie Group

NOTE:
REFER TO DRAWINGS A2004
FOR LEVEL 04 DETAILED PLAN

- LEGEND
- PROPOSED WORKS
 - EXISTING

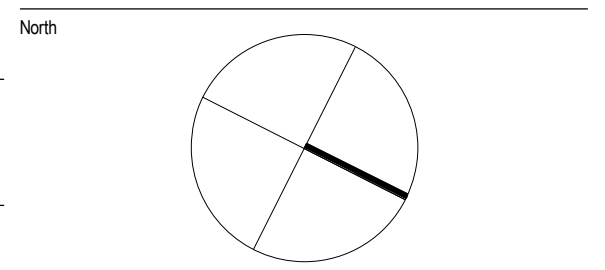


PRELIMINARY
NOT TO BE USED DURING CONSTRUCTION

1 PROPOSED SITE PLAN - LEVEL 04
1:500

B	MODIFICATION 14	15-09-2016		
A	TEST OF ADEQUACY	03-08-2016		
Issue	Description	Date	CHK	Auth
Architect				
dwp@suters				
www.dwpsuters.com				
Project	THE STAR - MODIFICATION 14			
Location	80 PYRMONT STREET PYRMONT NSW 2009			
Client	THE STAR ENTERTAINMENT GROUP			
Drawing	THE STAR ENTERTAINMENT GROUP			
PROPOSED SITE PLAN - LEVEL 04				
Scale	Date Printed			
1:500 @ A1	9/19/2016 2:35:58 PM			
Project Number	Drawing Number	Issue		
303457	MOD14-A1004	B		



File Name: D:\dwpsuters\REVIT\local\2016\303457_THE STAR_MOD14_CENTRAL_R0216_vim.rvt

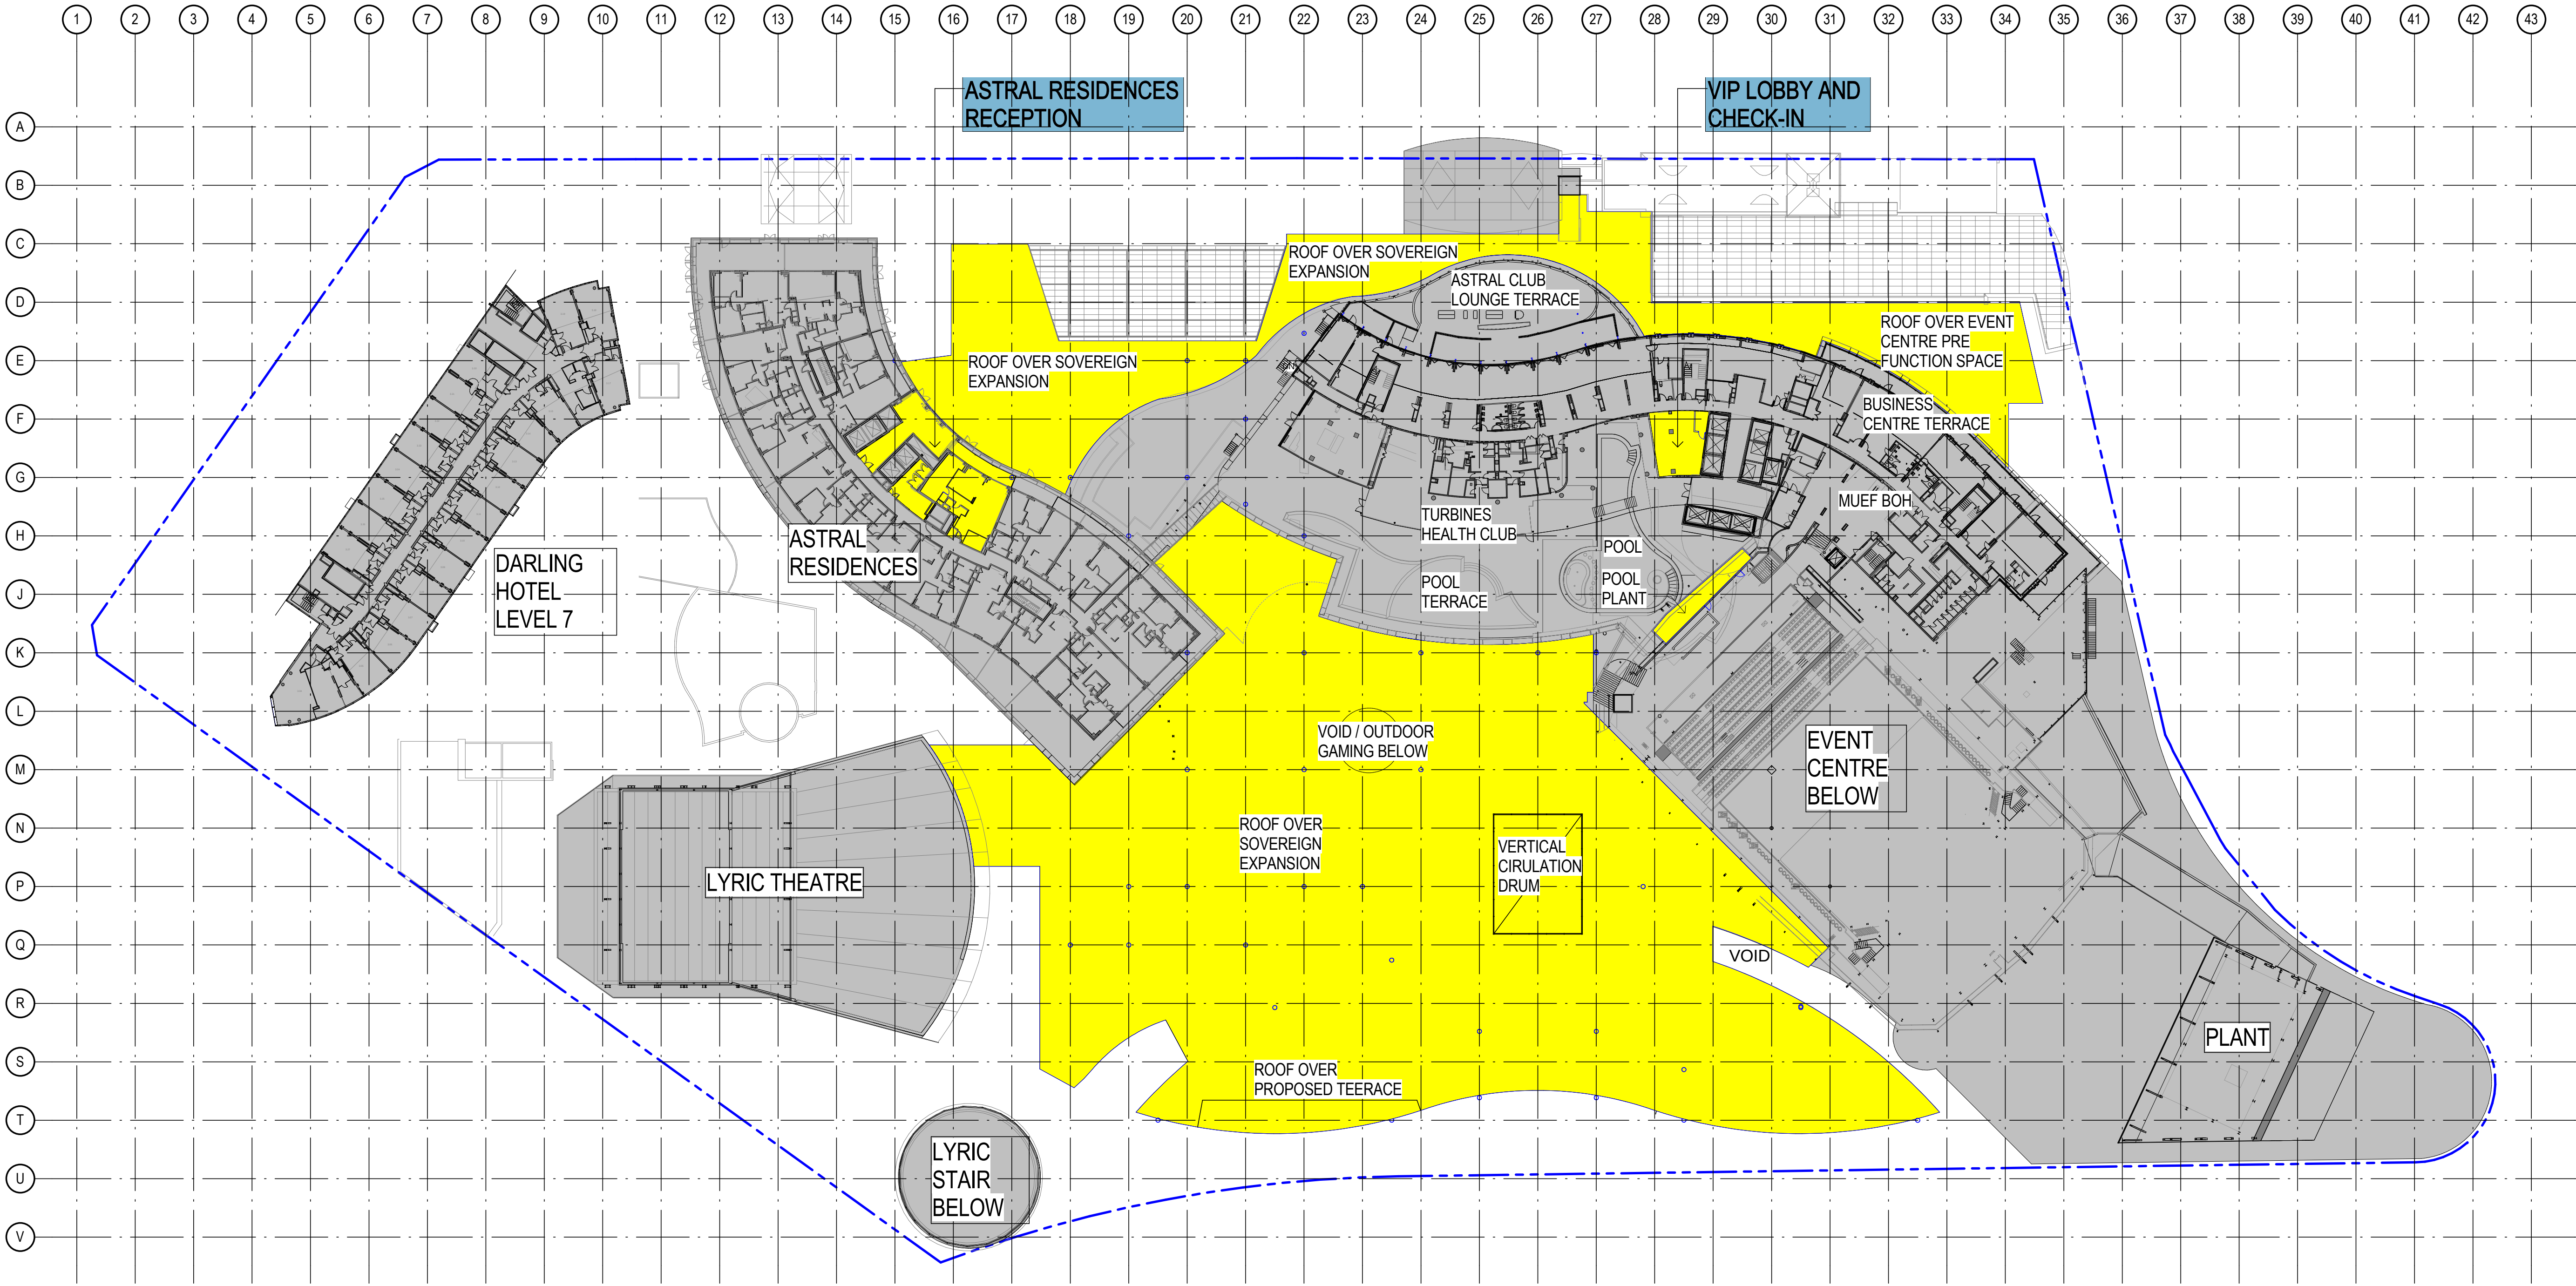


1 PROPOSED SITE PLAN - LEVEL 05
1:500

Notes
The information contained in this document is copyright and may not be used or reproduced for any other project or purpose.
Verify all dimensions and levels on site and report any discrepancies to dwp[suters for direction prior to the commencement of work.
Drawings are to be read in conjunction with all other contract documents.
Use figured dimensions only. Do not scale from drawings. dwp[suters cannot guarantee the accuracy of content and format for copies of drawings issued electronically.
The completion of the Issue Details Checked and Authorised section is confirmation of the status of the drawing. The drawing shall not be used for construction unless endorsed 'For Construction' and authorised for issue.
© dwp Australia Pty Ltd
Registered Business Name dwp[suters ASB 37 169 328 018
Robert Macdonald Nominated Architect NSW ARB 4699

- Consultants
- Planner, Heritage & Social
URBIS
- Structural & Civil Engineer
TAYLOR THOMSON WHITTING
- Structural, Mechanical & Fire
Protection Engineer
WSP
BRINCKERHOFF
- Electrical, Communications &
Hydraulic Engineer
UNSW
- BCA Consultant
McKenzie Group
- URBIS
- Taylor Thomson Whitting
- WSP
- BRINCKERHOFF
- UNSW
- McKenzie Group

NOTE:
REFER TO DRAWINGS A2005
FOR LEVEL 05 DETAILED PLAN

- LEGEND
- PROPOSED WORKS
 - EXISTING

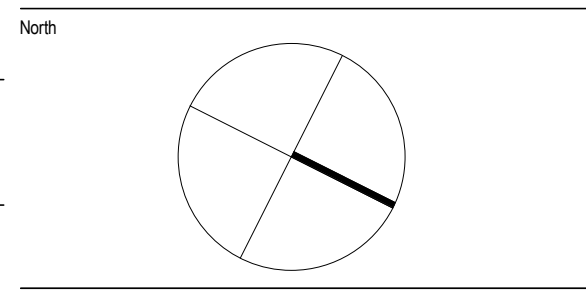

PRELIMINARY
NOT TO BE USED DURING CONSTRUCTION

B	MODIFICATION 14	15-09-2016		
A	TEST OF ADEQUACY	03-08-2016		
Issue	Description	Date	CHK	Auth
Architect				
dwp[suters				
www.dwpsuters.com				
Project				
THE STAR - MODIFICATION 14				
Location				
80 PYRMONT STREET				
PYRMONT NSW 2009				
Client				
THE STAR ENTERTAINMENT GROUP				
THE STAR				
ENTERTAINMENT GROUP				
Drawing				
PROPOSED SITE PLAN - LEVEL 05				
Scale		Date Printed		
1:500 @ A1		9/15/2016 11:44:47 AM		
Project Number		Drawing Number		Issue
303457		MOD14-A1005		B

