




1 PROPOSED FLOOR PLAN_ LEVEL 00-PART 1A
1: 250

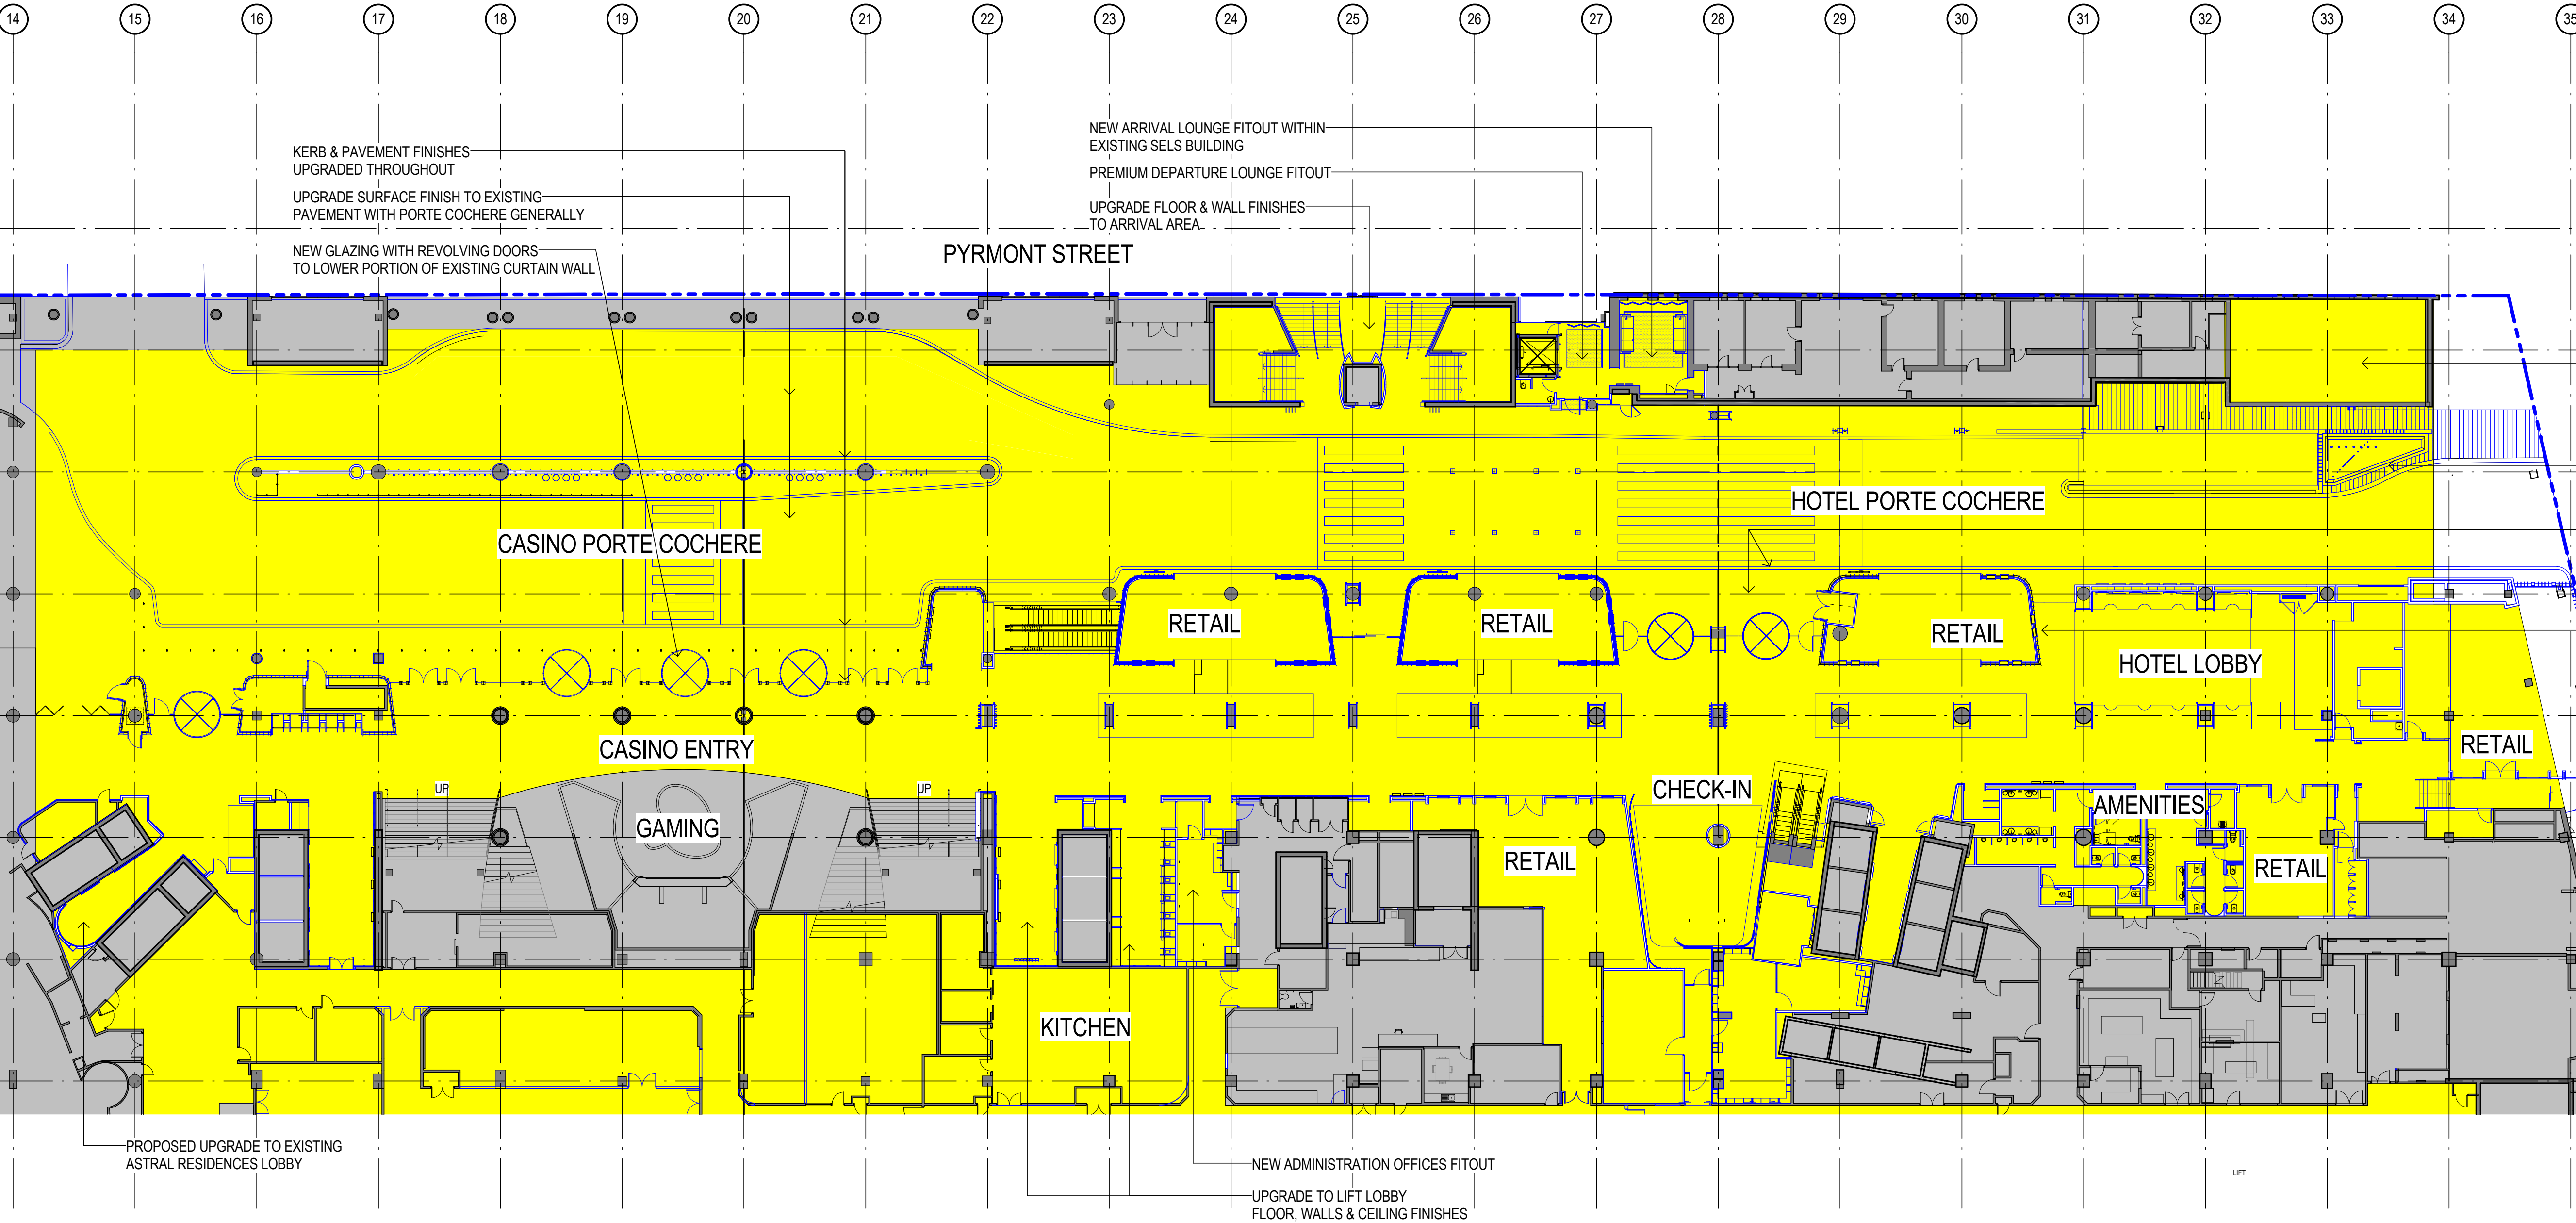

2 PROPOSED FLOOR PLAN LEVEL 00 - PART 1
1: 250

Notes
The information contained in this document is copyright and may not be used or reproduced for any other project or purpose.
Verify all dimensions and levels on site and report any discrepancies to dwp[suters for direction prior to the commencement of work.
Drawings are to be read in conjunction with all other contract documents.
Use figured dimensions only. Do not scale from drawings. dwp[suters cannot guarantee the accuracy of content and format for copies of drawings issued electronically.
The completion of the Issue Details Checked and Authorised section is confirmation of the status of the drawing. The drawing shall not be used for construction unless endorsed 'For Construction' and authorised for issue.
© dwp Australia Pty Ltd
Registered Business Name dwp[suters ASB 37 169 328 018
Robert Macdonald Nominated Architect NSW AIB 4699

Consultants
Planner, Heritage & Social
URBIS
Structural & Civil Engineer
TAYLOR THOMSON WHITTING
TTW
Structural, Mechanical & Fire
Protection Engineer
WSP
PARSONS BRINCKERHOFF
Electrical, Communications & Hydraulic Engineer
UNICOW LAL
mckenzie group
BCA Consultant
McKenzie Group

LEGEND
PROPOSED WORKS
EXISTING
PROPOSED FITOUT TO RETAIL TENANCY
PROPOSED WATER FEATURE
KERB AND PAVEMENT FINISHES UPGRADE THROUGHOUT
PRELIMINARY
NOT TO BE USED DURING CONSTRUCTION
PROPOSED METAL FRAME & GLAZED SHOPFRONT

B MODIFICATION 14 15-09-2016
A TEST OF ADEQUACY 03-08-2016
Issue Description Date C/NK Auth
Architect
dwp[suters
www.dwpsuters.com
Project
THE STAR - MODIFICATION 14
Location
80 PYRMONT STREET
PYRMONT NSW 2009
Client
THE STAR ENTERTAINMENT GROUP
THE STAR
ENTERTAINMENT GROUP
Drawing
PROPOSED FLOOR PLAN - LEVEL 00 - PART 1
Scale
As indicated @ A1
Date Printed
9/15/2016 11:45:30 AM
Project Number
303457
Drawing Number
MOD14-A2000-1
Issue
B

dwp[suters

Notes
The information contained in this document is copyright and may not be used or reproduced for any other project or purpose.
Verify all dimensions and levels on site and report any discrepancies to dwp[suters] for direction prior to the commencement of work.
Drawings are to be read in conjunction with all other contract documents.
Use figured dimensions only. Do not scale from drawings. dwp[suters] cannot guarantee the accuracy of content and format for copies of drawings issued electronically.
The completion of the Issue Details Checked and Authorised section is confirmation of the status of the drawing. The drawing shall not be used for construction unless endorsed For Construction and authorised for issue.
© dwp Australia Pty Ltd
Registered Business Name dwp[suters] ABN 37 169 328 018
Robert Macdonald Nominated Architect NSW AIB 4699

Consultants

Planner, Heritage & Social
URBIS




Structural & Civil Engineer
TAYLOR THOMSON WHITTING



Structural, Mechanical & Fire
Protection Engineer
WSP/PARSONS
BRINCKERHOFF



Electrical, Communications &
Hydraulic Engineer
LMOW LAI

 


BCA Consultant
McKenzie Group



LEGEND

- PROPOSED WORKS
EXISTING

North

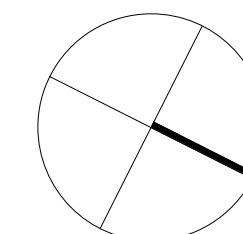

PRELIMINARY

NOT TO BE USED DURING CONSTRUCTION

B MODIFICATION 14

15-09-2016

A TEST OF ADEQUACY

03-08-2016

Issue Description

Date

CRK

Auth

Architect

dwp[suters]

www.dwpsuters.com

Project

THE STAR - MODIFICATION 14

Location

80 PYRMONT STREET

PYRMONT NSW 2009

Client

THE STAR ENTERTAINMENT GROUP

THE STAR

ENTERTAINMENT GROUP

Drawing

PROPOSED FLOOR PLAN - LEVEL 00 - PART

2

Scale

As indicated @ A1

Date Printed

9/15/2016 11:46:00 AM

Project Number

Drawing Number

Issue

303457 MOD14-A2000-2 B

File Name

D:\dwpsuters\REVIT\local\0160303457_THE STAR_MOD14_CENTRAL_R016_sromont.nvt

Notes
The information contained in this document is copyright and may not be used or reproduced for any other project or purpose.
Verify all dimensions and levels on site and report any discrepancies to dwp[suters for direction prior to the commencement of work.
Drawings are to be read in conjunction with all other contract documents.
Use figured dimensions only. Do not scale from drawings. dwp[suters cannot guarantee the accuracy of content and format for copies of drawings issued electronically.
The completion of the Issue Details Checked and Authorised section is confirmation of the status of the drawing. The drawing shall not be used for construction unless endorsed 'For Construction' and authorised for issue.
© dwp Australia Pty Ltd
Registered Business Name dwp[suters ASN 37 169 328 018
Robert Macdonald Nominated Architect NSW ARB 4699

Consultants

Planner, Heritage & Social
URBIS

Structural & Civil Engineer
TAYLOR THOMSON WHITTING

Structural, Mechanical & Fire Protection Engineer
WSP/BRINCKERHOFF

Electrical, Communications & Hydraulic Engineer
LMOW LAI

BCA Consultant
McKenzie Group

URBIS

Taylor Thomson Whitting

WSP

BRINCKERHOFF


LMOW LAI

mckenzie group

LEGEND

PROPOSED WORKS

EXISTING

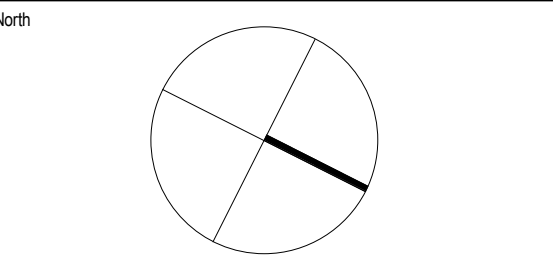

PRELIMINARY
NOT TO BE USED DURING CONSTRUCTION

B	MODIFICATION 14	15-09-2016		
A	TEST OF ADEQUACY	03-08-2016		
Issue	Description	Date	CHK	Auth
Architect				
dwp[suters				
www.dwpsuters.com				

Project
THE STAR - MODIFICATION 14

Location
80 PYRMONT STREET
PYRMONT NSW 2009

Client

THE STAR ENTERTAINMENT GROUP

THE STAR

ENTERTAINMENT GROUP

Drawing
PROPOSED FLOOR PLAN - LEVEL 01


Scale
As indicated @ A1

Date Printed
9/15/2016 11:46:19 AM


Project Number
303457

Drawing Number
MOD14-A2001


Issue
B

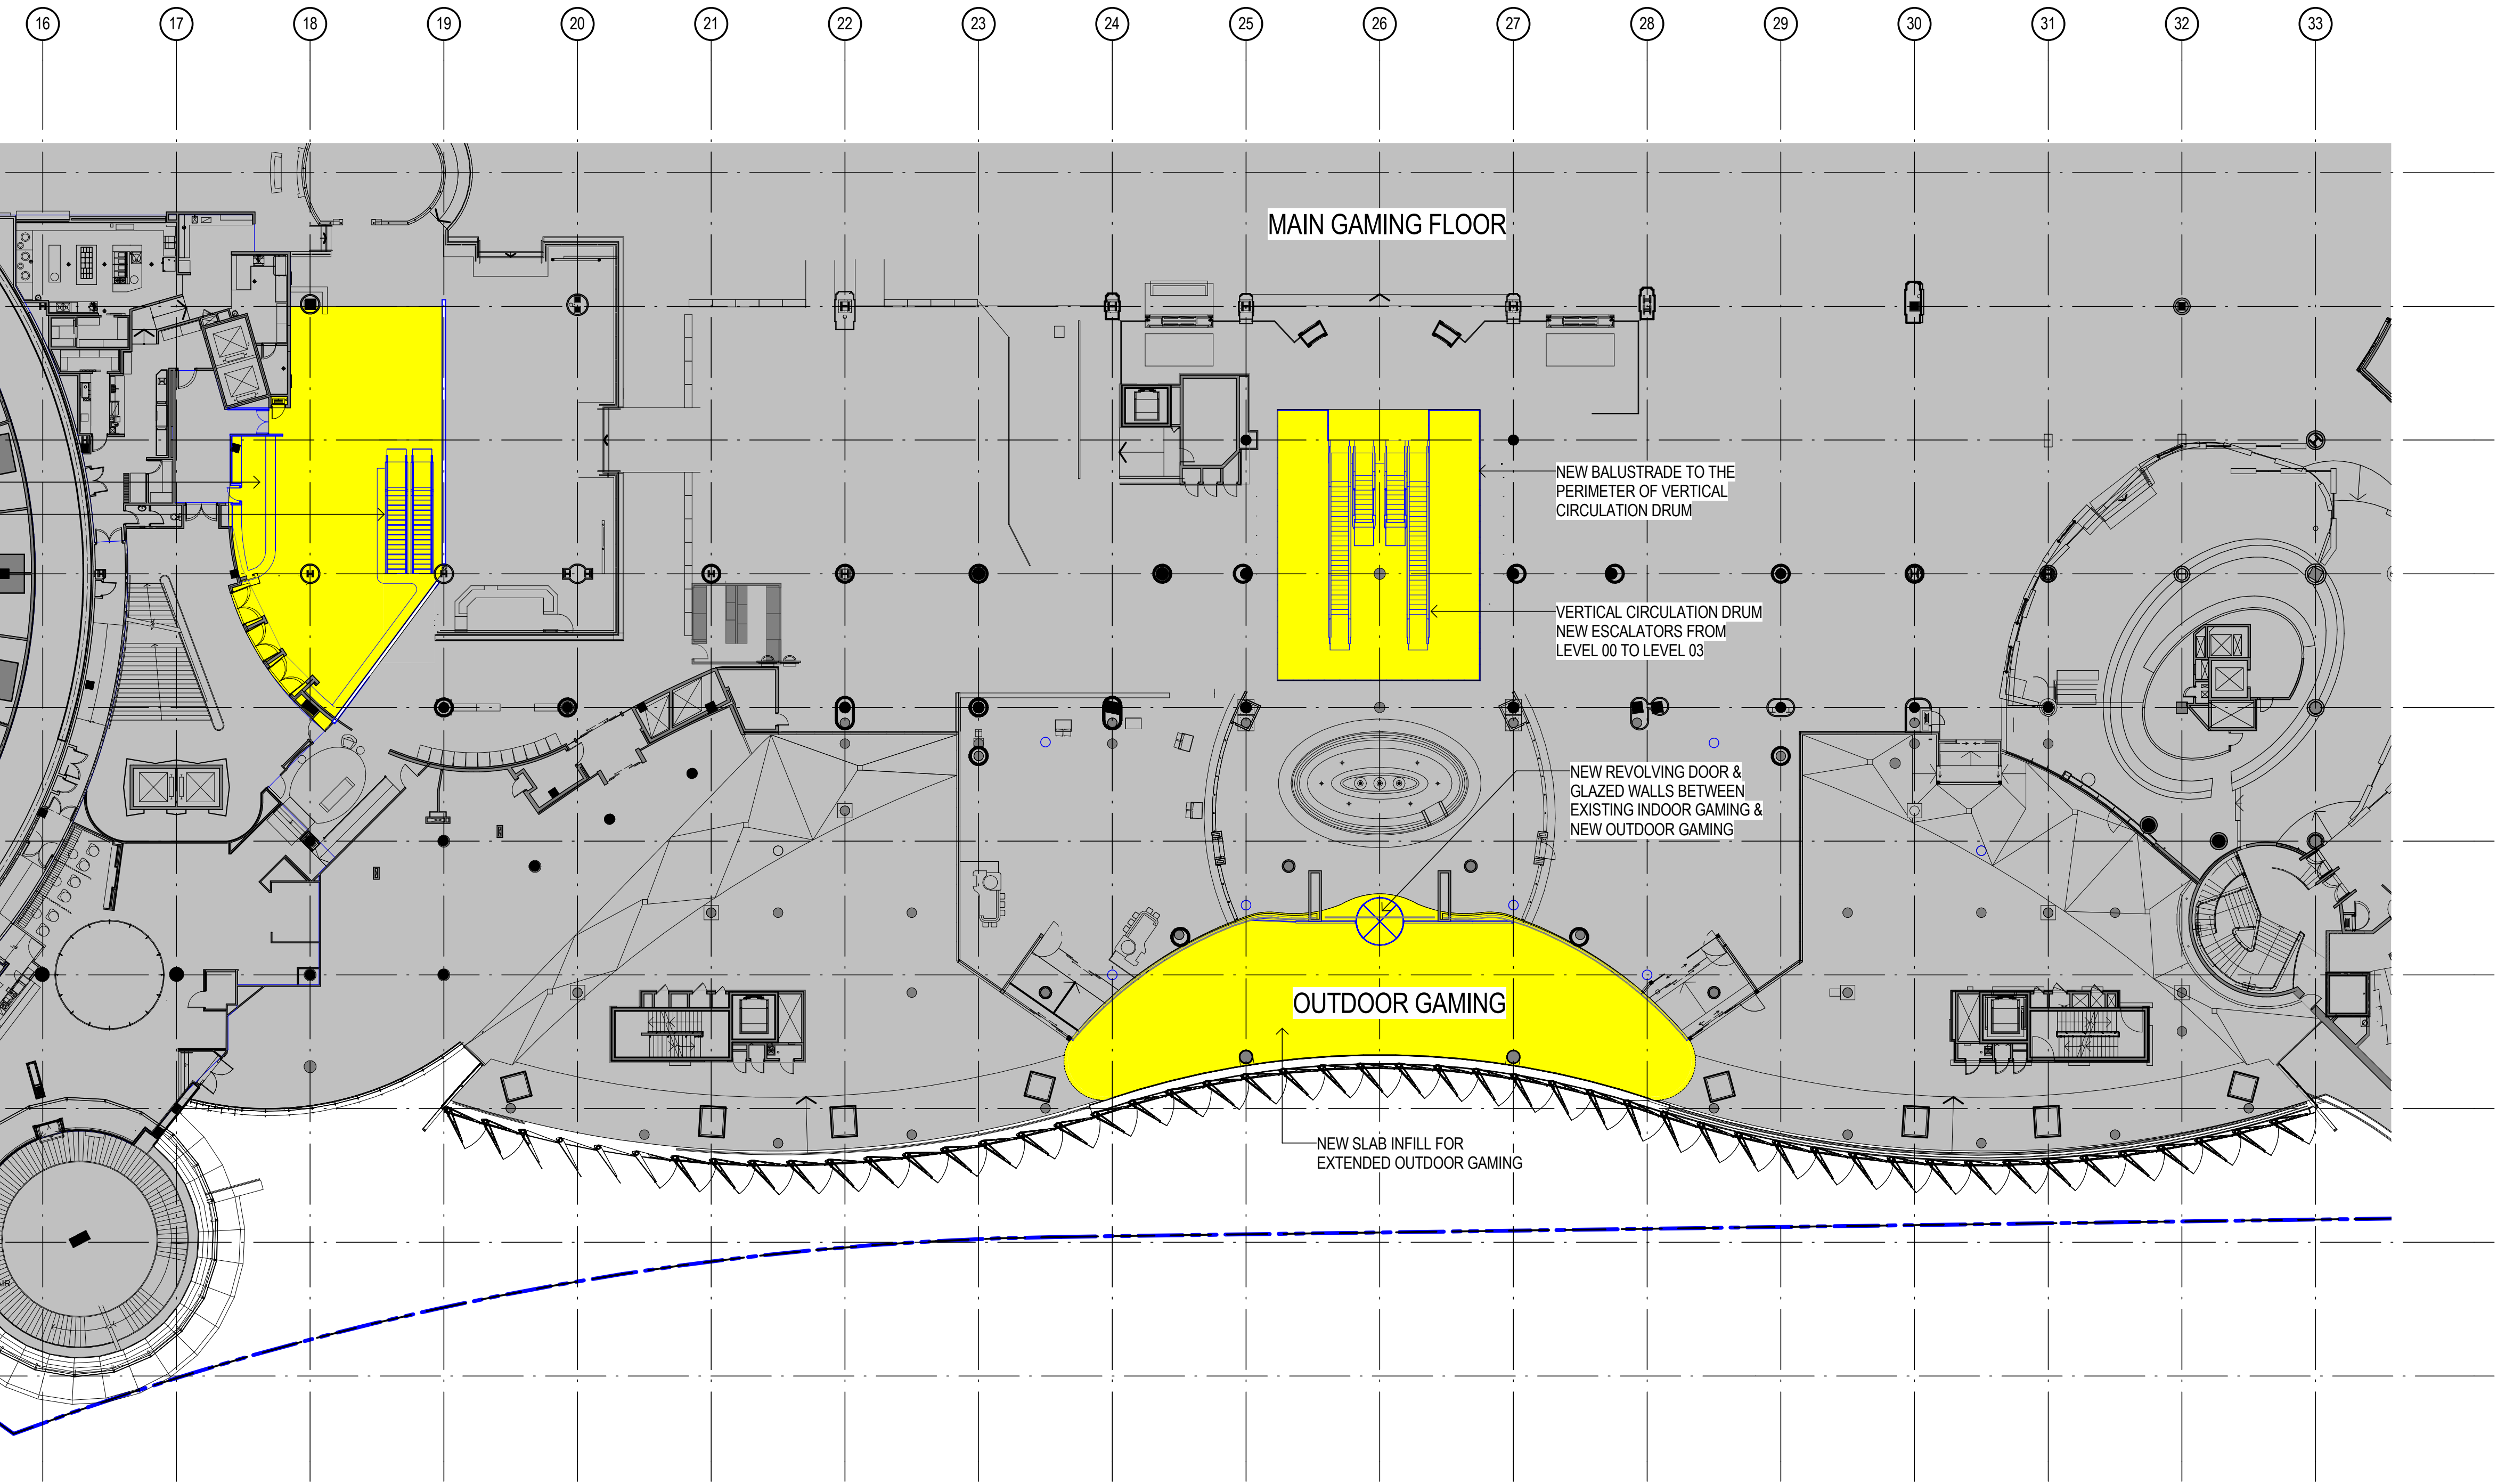


1 PROPOSED FLOOR PLAN - LEVEL 01
1:250

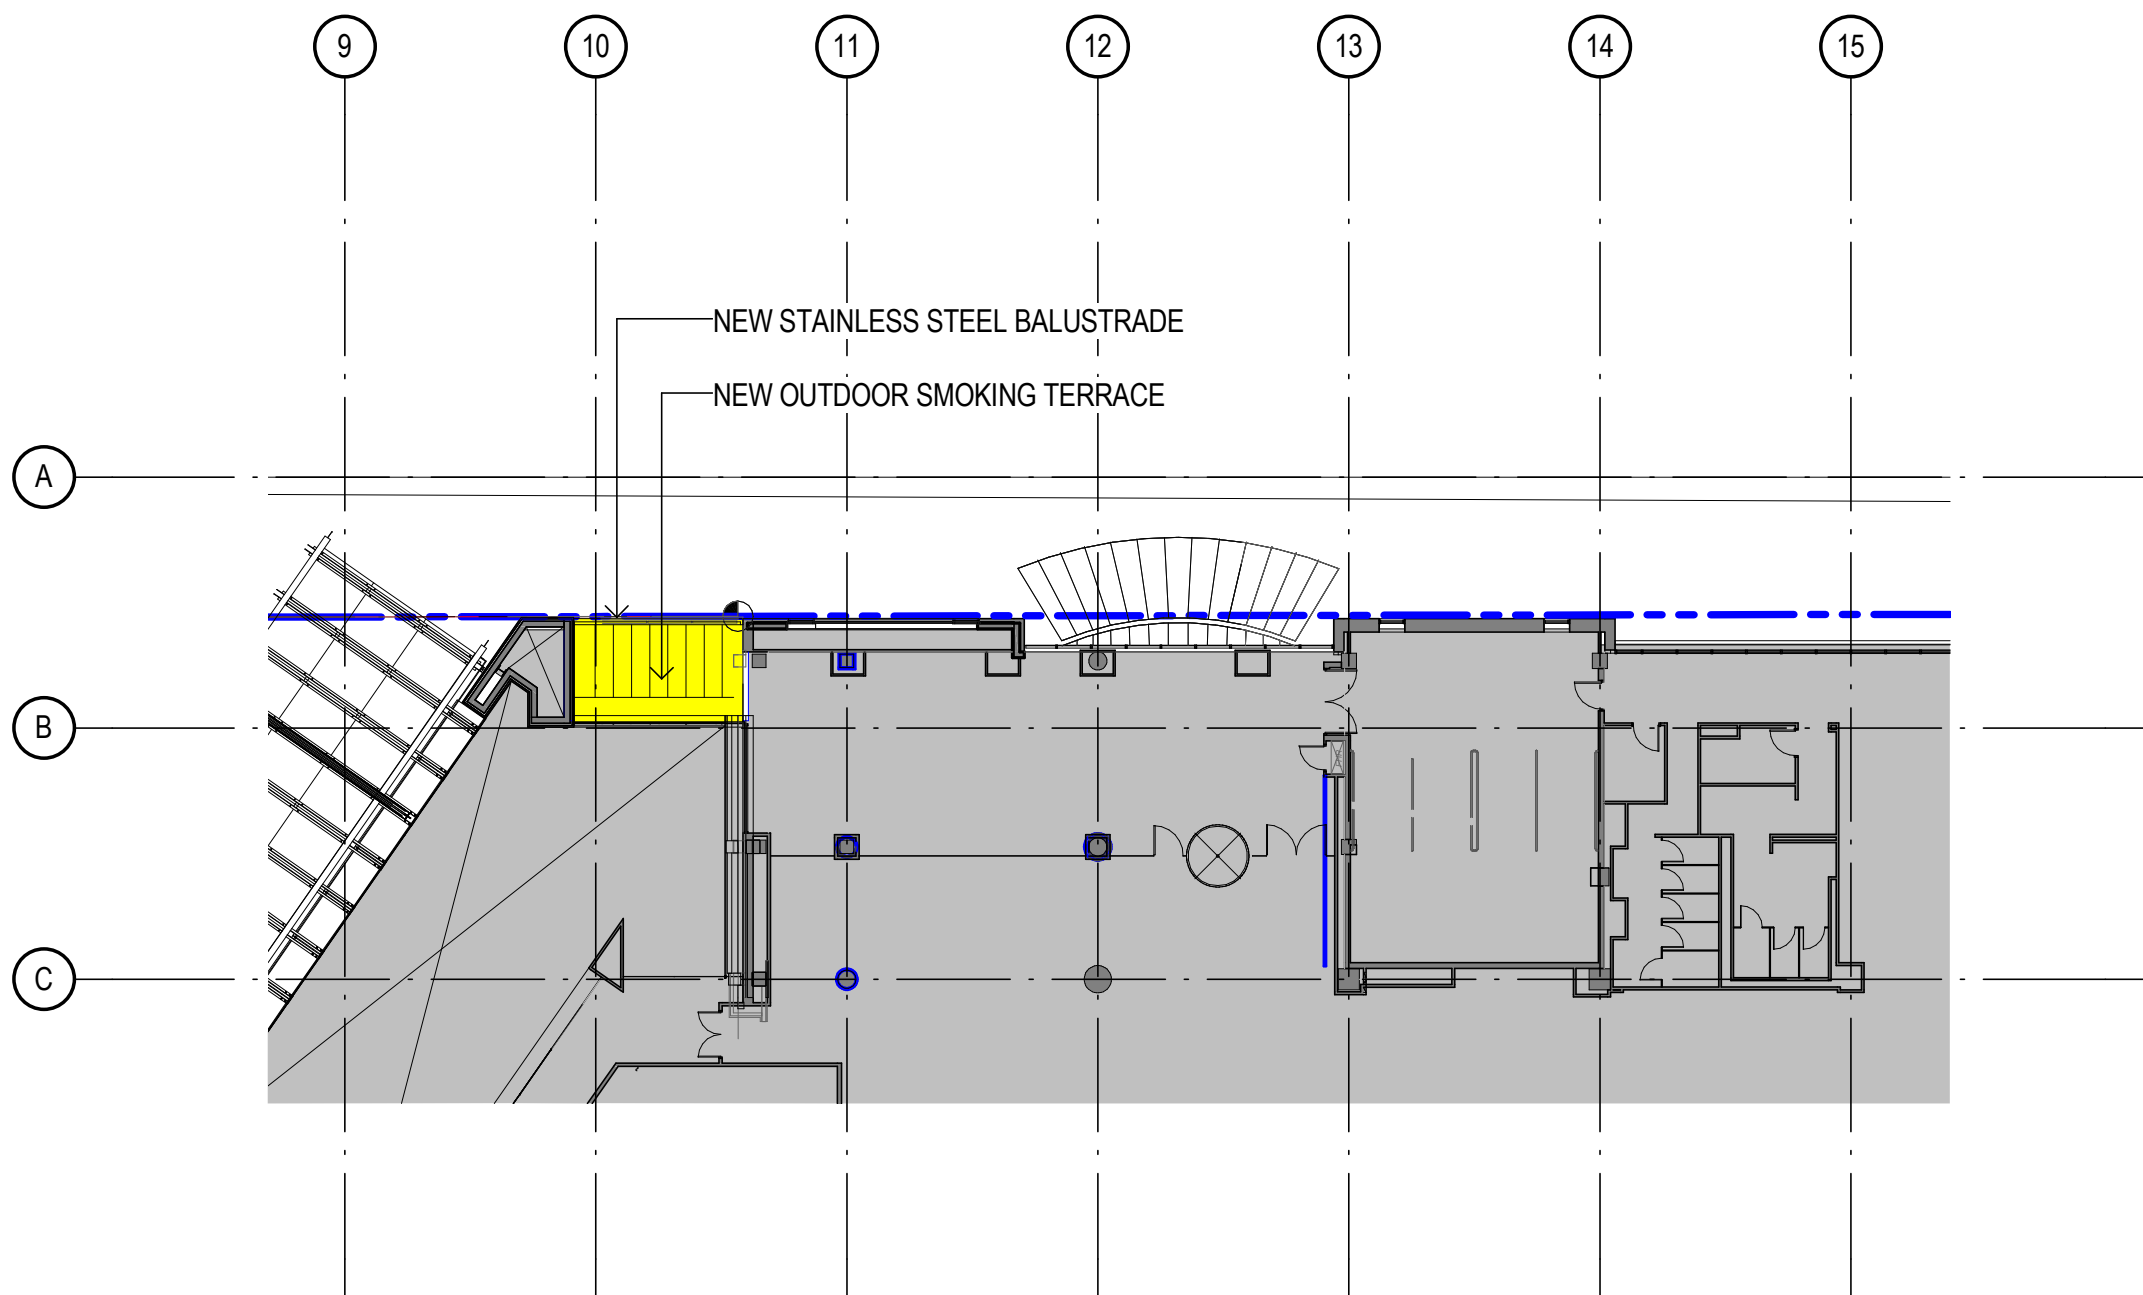

1 FLOOR PLAN - OASIS GAMING
1 : 250

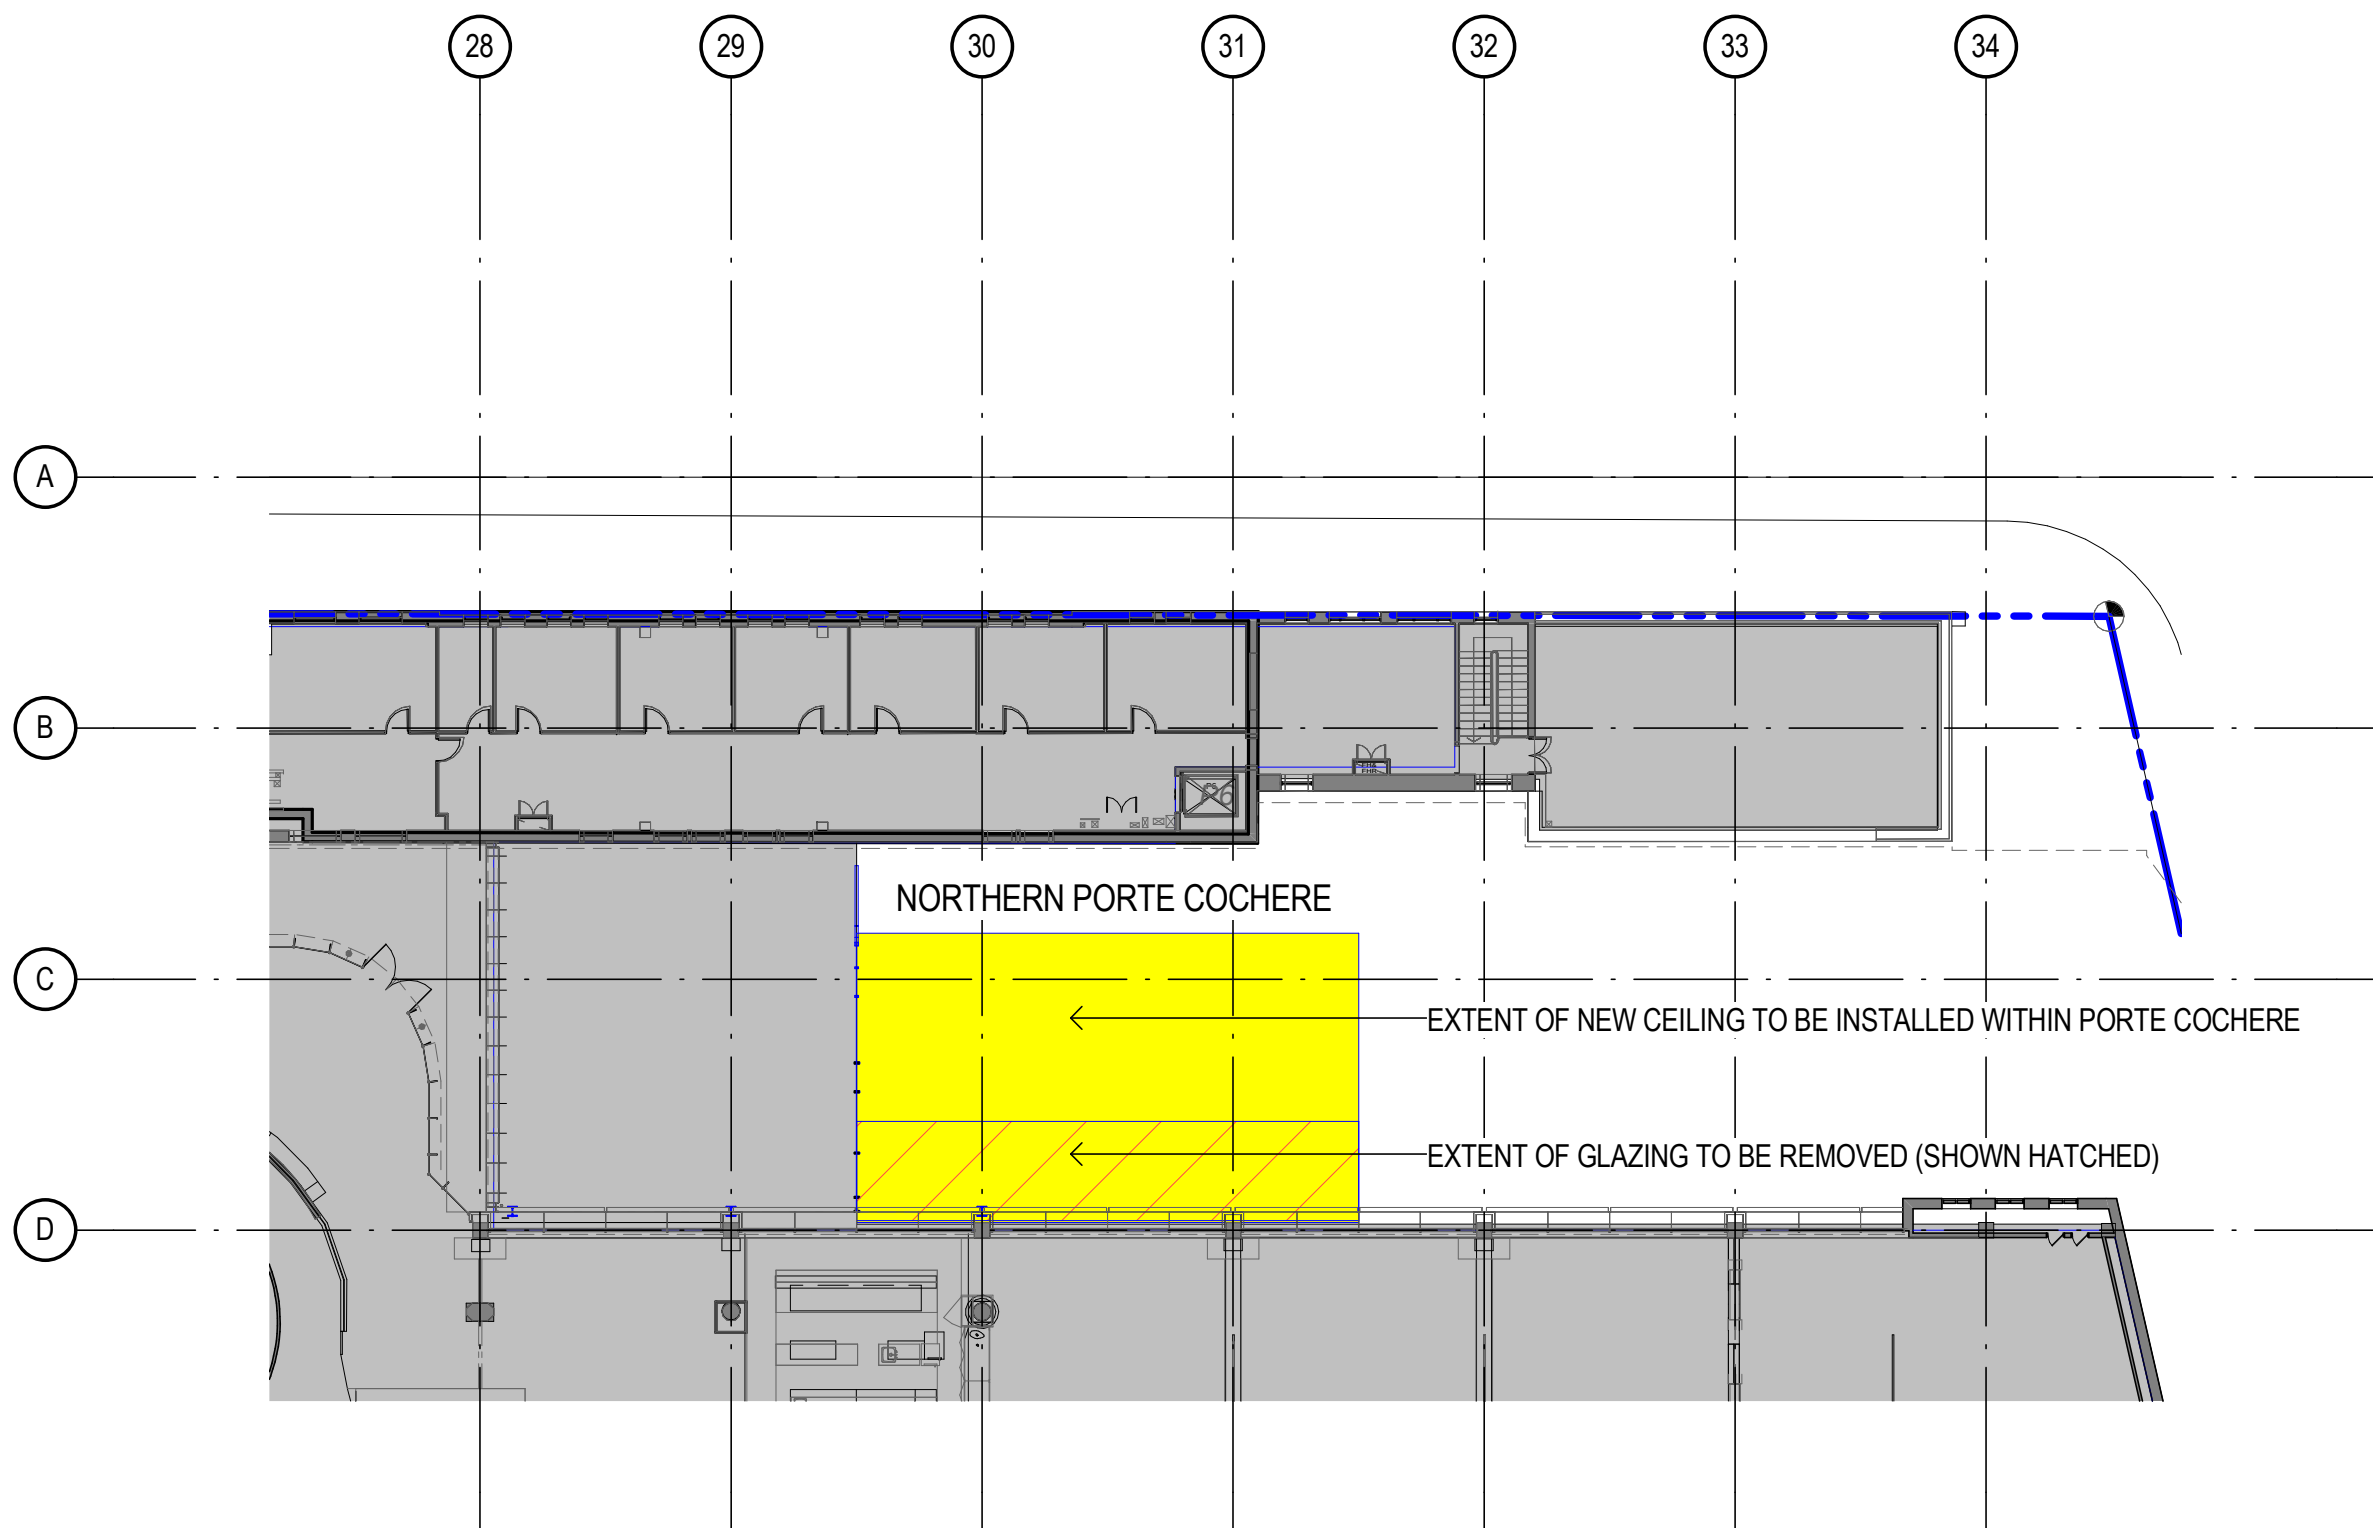

2 FLOOR PLAN-NORTHERN PORTE COCHERE CANOPY
1 : 250

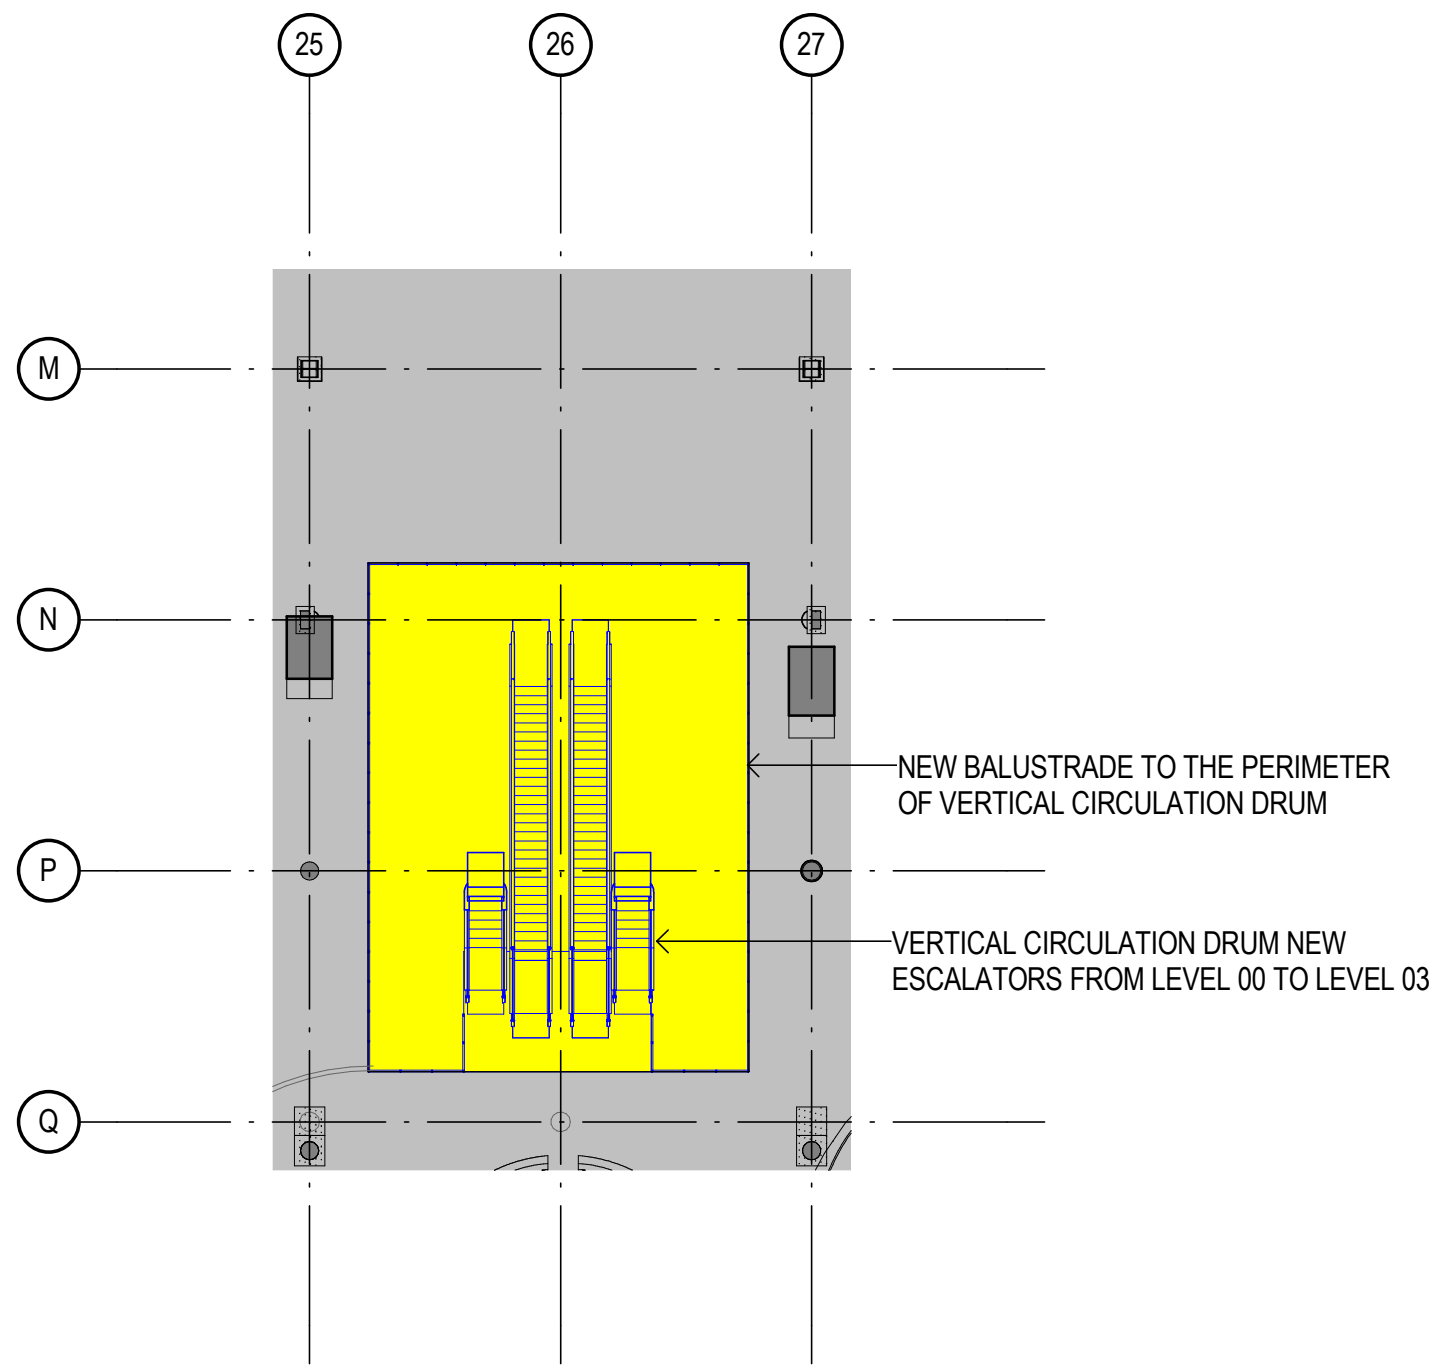

3 VERTICAL CIRCULATION DRUM ESCALATORS
1 : 250

Notes
The information contained in this document is copyright and may not be used or reproduced for any other project or purpose.
Verify all dimensions and levels on site and report any discrepancies to dwp[suters for direction prior to the commencement of work.
Drawings are to be read in conjunction with all other contract documents.
Use figured dimensions only. Do not scale from drawings. dwp[suters cannot guarantee the accuracy of content and format for copies of drawings issued electronically.
The completion of the Issue Details Checked and Authorised section is confirmation of the status of the drawing. The drawing shall not be used for construction unless endorsed 'For Construction' and authorised for issue.
© dwp Australia Pty Ltd
Registered Business Name dwp[suters AS/N 37 169 328 018
Robert Macdonald Nominated Architect NSW A/B 4699

Consultants

Planner, Heritage & Social
URBIS



Structural & Civil Engineer
TAYLOR THOMSON WHITTING



Structural, Mechanical & Fire
Protection Engineer
WSP/PARSONS
BRINCKERHOFF



Electrical, Communications &
Hydraulic Engineer
LIMOW L&L




BCA Consultant
McKenzie Group



LEGEND

- PROPOSED WORKS
- EXISTING

North

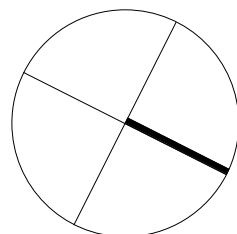

PRELIMINARY
NOT TO BE USED DURING CONSTRUCTION

B	MODIFICATION 14	15-09-2016		
A	TEST OF ADEQUACY	03-08-2016		
Issue	Description	Date	CHK	Auth

Architect
dwp[suters
www.dwpsuters.com

Project
THE STAR - MODIFICATION 14

Location
80 PYRMONT STREET
PYRMONT NSW 2009

Client
THE STAR ENTERTAINMENT GROUP

THE STAR
ENTERTAINMENT GROUP

Drawing
PROPOSED FLOOR PLAN - LEVEL 02

Scale
As indicated @ A1

Date Printed
9/15/2016 11:46:35 AM

Project Number
303457

Drawing Number
MOD14-A2002

Issue
B



File Name D:\dwpsuters\REVIT\local\016030457_THE STAR_MOD14_CENTRAL_R2016_brommont

Notes
The information contained in this document is copyright and may not be used or reproduced for any other project or purpose.
Verify all dimensions and levels on site and report any discrepancies to dwp[suters for direction prior to the commencement of work.
Drawings are to be read in conjunction with all other contract documents.
Use figured dimensions only. Do not scale from drawings. dwp[suters cannot guarantee the accuracy of content and format for copies of drawings issued electronically.
The completion of the Issue Details Checked and Authorised section is confirmation of the status of the drawing. The drawing shall not be used for construction unless endorsed For Construction and authorised for issue.
© dwp Australia Pty Ltd
Registered Business Name dwp[suters ASB 37 169 328 018
Robert Macdonald Nominated Architect NSW ASB 4699

Consultants

Planner, Heritage & Social
URBIS




Structural & Civil Engineer
TAYLOR THOMSON WHITTING



Structural, Mechanical & Fire
Protection Engineer
WSP/PARSONS
BRINCKERHOFF



Electrical, Communications &
Hydraulic Engineer
UNOW LAL

 


BCA Consultant
McKenzie Group



LEGEND

- PROPOSED WORKS
EXISTING

NOTE: EXTERNAL WALLS TO OUTDOOR GAMING AREAS TO BE PERFORMED / GLASS CONSTRUCTION TO BE DEVELOPED IN ACCORDANCE WITH NSW HEALTH GUIDELINES

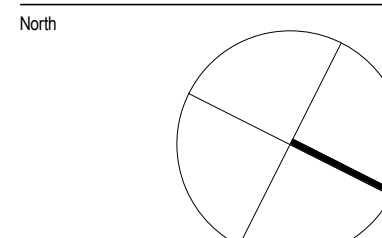

PRELIMINARY
NOT TO BE USED DURING CONSTRUCTION

B	MODIFICATION 14	15-09-2016		
A	TEST OF ADEQUACY	03-08-2016		
Issue	Description	Date	CHK	Auth

Architect
dwp[suters
www.dwpsuters.com

Project
THE STAR - MODIFICATION 14

Location
80 PYRMONT STREET
PYRMONT NSW 2009

Client
THE STAR ENTERTAINMENT GROUP

THE STAR
ENTERTAINMENT GROUP

Drawing
PROPOSED FLOOR PLAN - LEVEL 03 - PART 1

Scale
As indicated @ A1

Date Printed
9/15/2016 11:46:56 AM


Project Number
303457

Drawing Number
MOD14-A2003-1

Issue
B

303457 MOD14-A2003-1

B

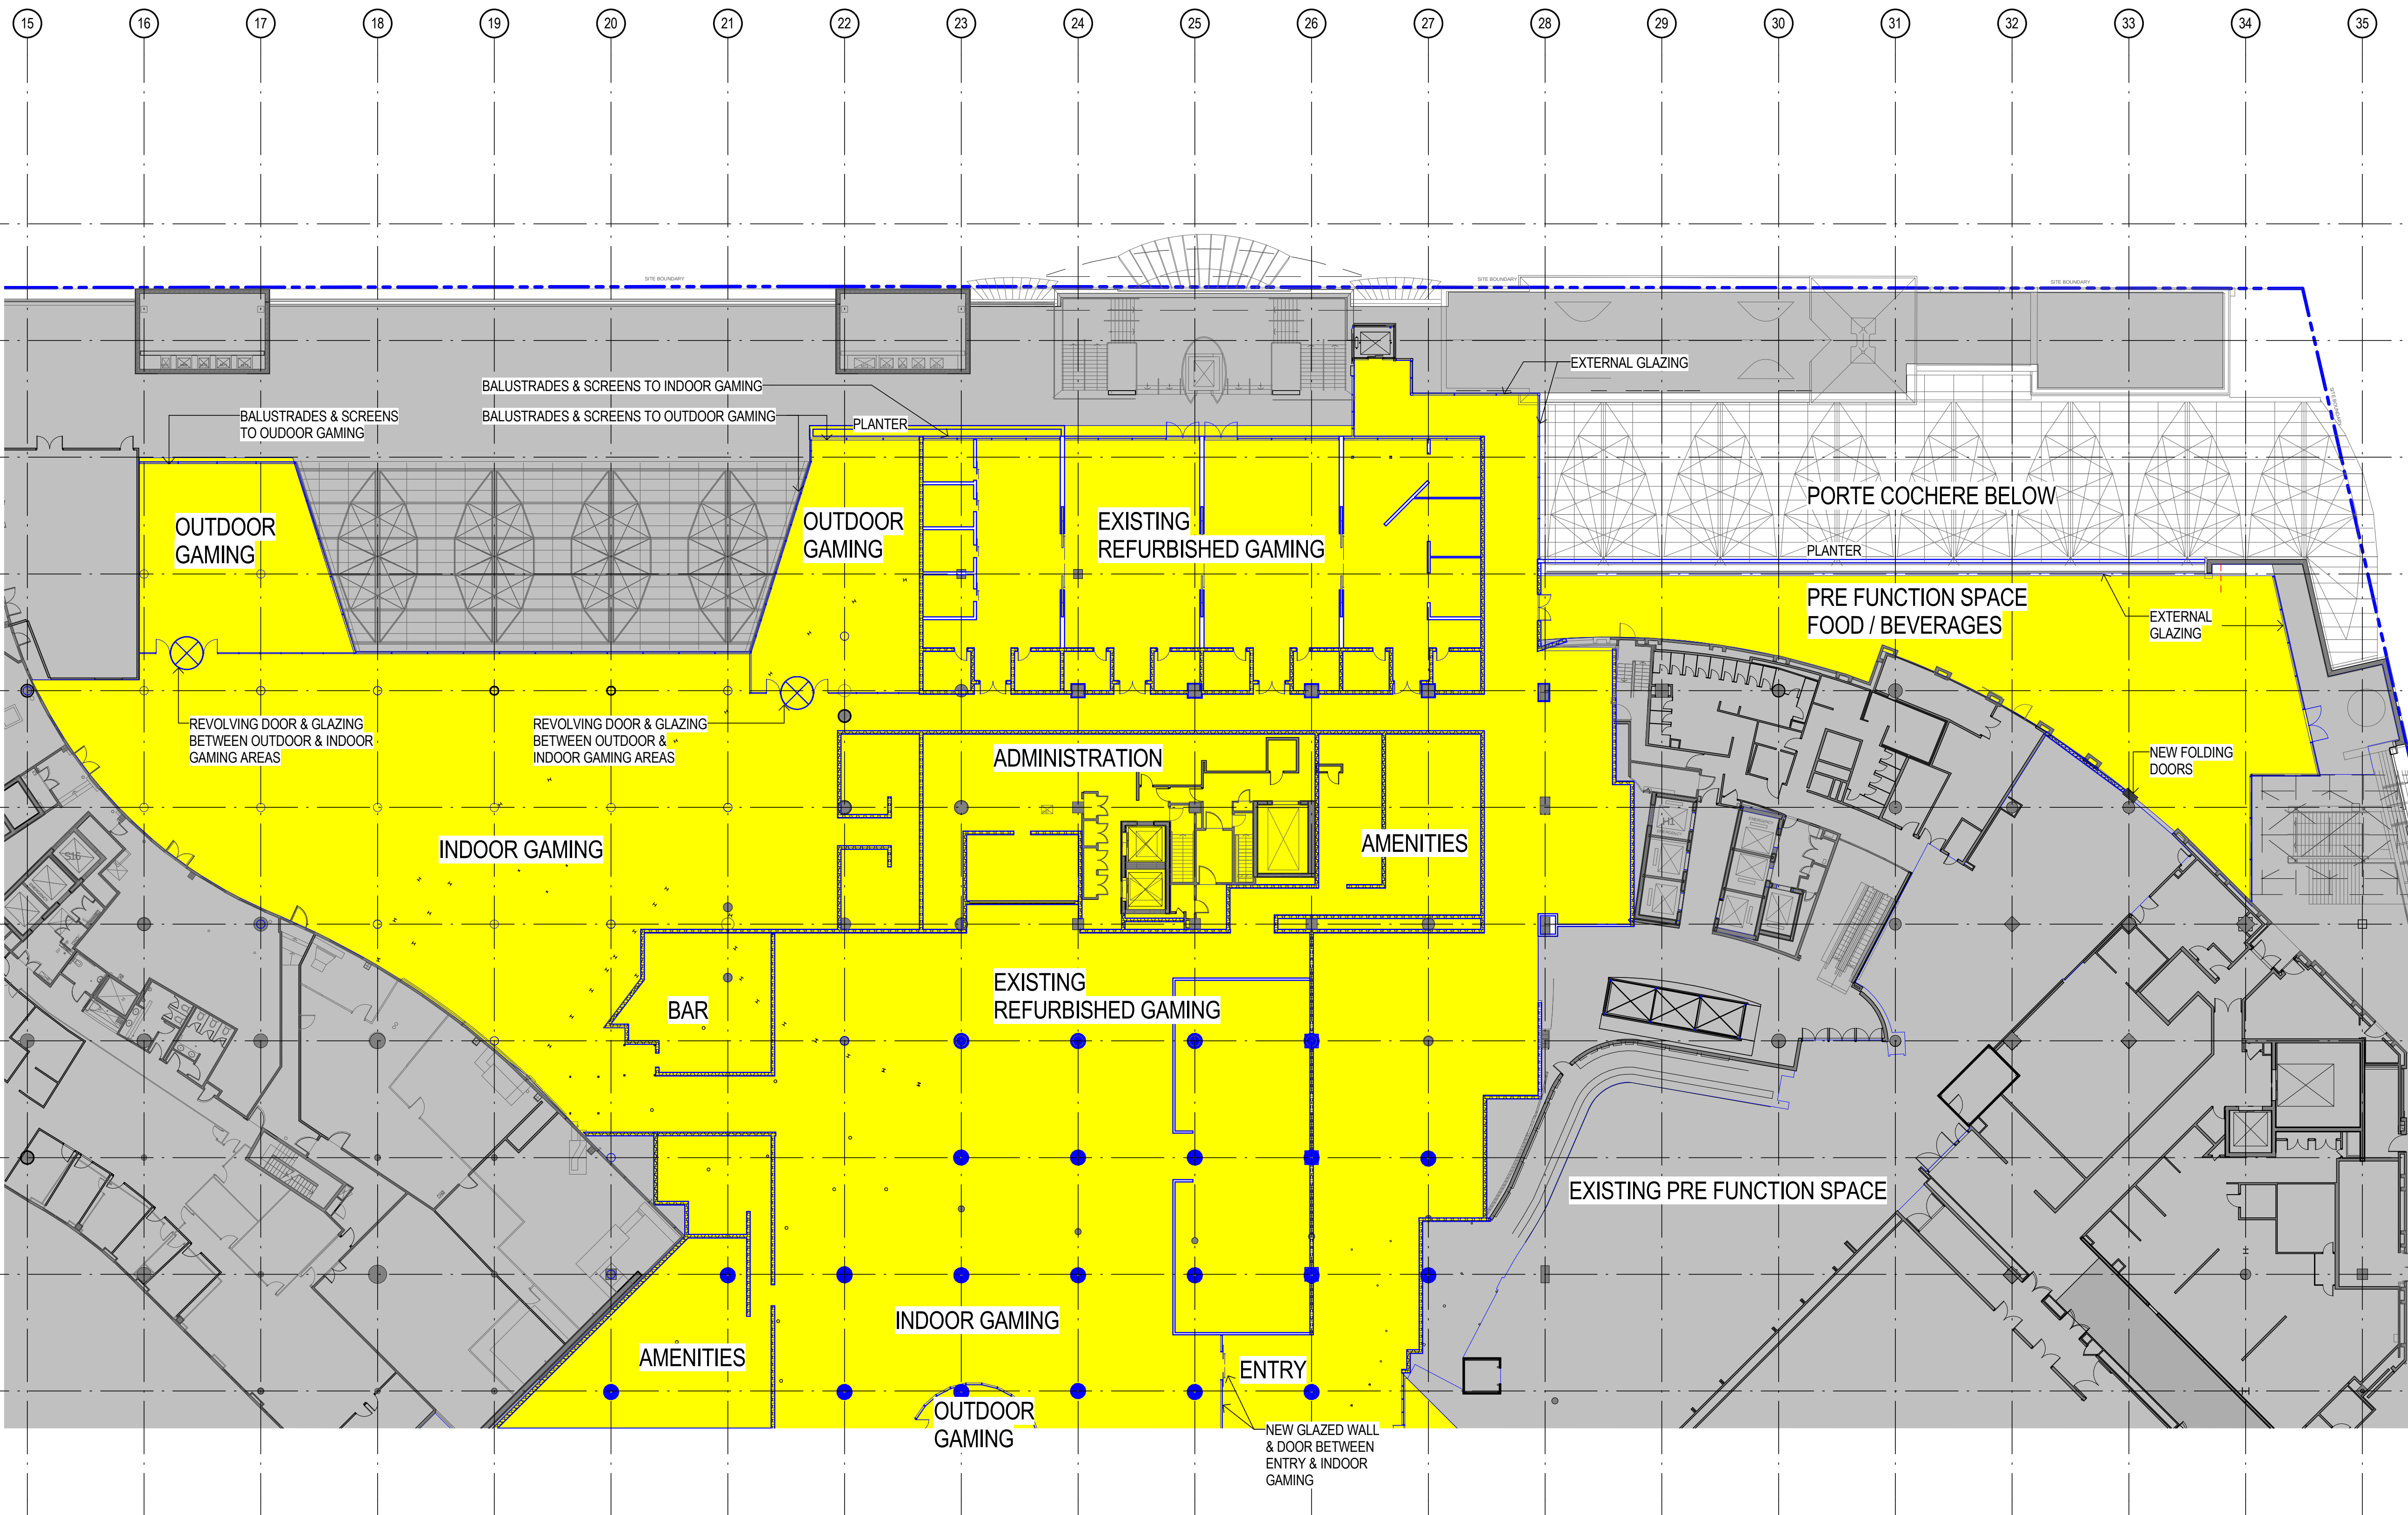

1 PROPOSED FLOOR PLAN LEVEL 03 - PART 1
1:250

Notes
The information contained in this document is copyright and may not be used or reproduced for any other project or purpose.
Verify all dimensions and levels on site and report any discrepancies to dwp[suters for direction prior to the commencement of work.
Drawings are to be read in conjunction with all other contract documents.
Use figured dimensions only. Do not scale from drawings. dwp[suters cannot guarantee the accuracy of content and format for copies of drawings issued electronically.
The completion of the Issue Details Checked and Authorised section is confirmation of the status of the drawing. The drawing shall not be used for construction unless endorsed 'For Construction' and authorised for issue.
© dwp Australia Pty Ltd
Registered Business Name dwp[suters ASBN 37 169 328 018
Robert Mackenzie Nominated Architect NSW ARB 4699

Consultants

Planner, Heritage & Social
URBIS




Structural & Civil Engineer
TAYLOR THOMSON WHITTING



Structural, Mechanical & Fire
Protection Engineer
WSP/BRINCKERHOFF



Electrical, Communications &
Hydraulic Engineer
UNSW LAI

 

BCA Consultant
Mckenzie Group




LEGEND

- PROPOSED WORKS
EXISTING

NOTE: EXTERNAL WALLS TO OUTDOOR GAMING AREAS TO BE PERFORMED / GLASS CONSTRUCTION TO BE DEVELOPED IN ACCORDANCE WITH NSW HEALTH GUIDELINES

North

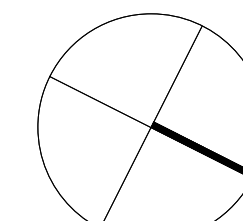

PRELIMINARY

NOT TO BE USED DURING CONSTRUCTION

B	MODIFICATION 14	15-09-2016		
A	TEST OF ADEQUACY	03-08-2016		
Issue	Description	Date	CHK	Auth

Architect
dwp[suters
www.dwpsuters.com

Project
THE STAR - MODIFICATION 14

Location
80 PYRMONT STREET
PYRMONT NSW 2009

Client

THE STAR ENTERTAINMENT GROUP
THE STAR
ENTERTAINMENT GROUP

Drawing
PROPOSED FLOOR PLAN - LEVEL 03 - PART 2


Scale
As indicated @ A1

Date Printed
9/15/2016 11:47:16 AM


Project Number
303457

Drawing Number
MOD14-A2003-2

Issue
B

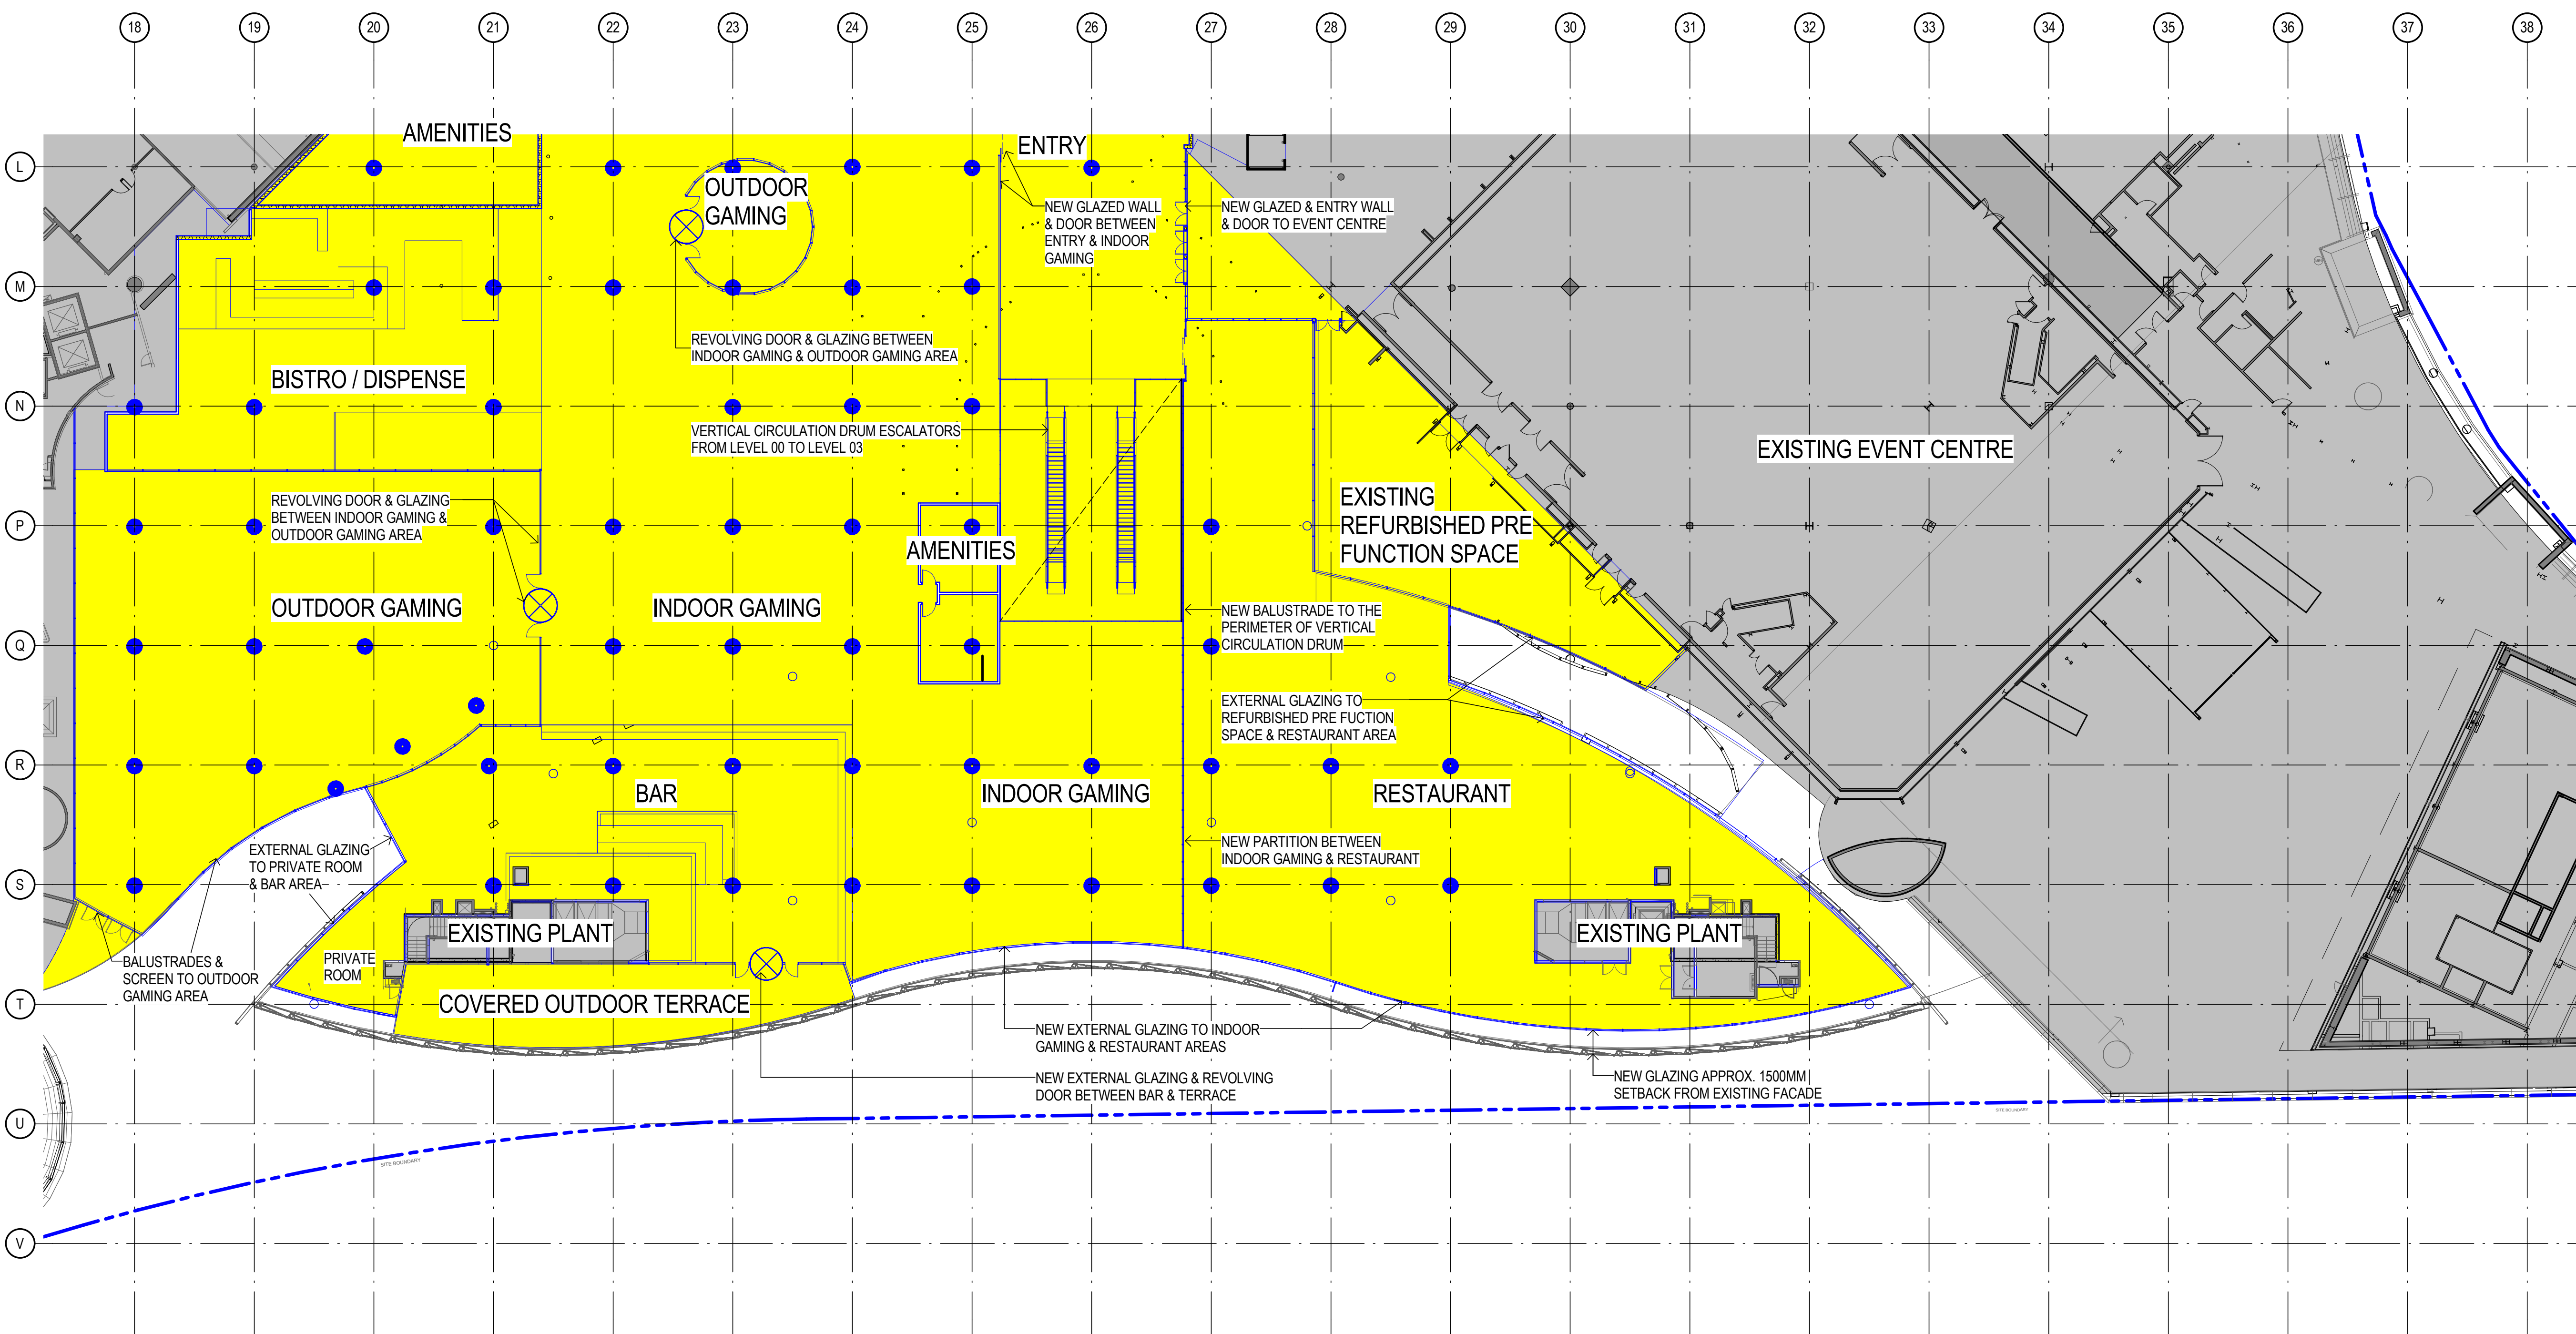

1 PROPOSED FLOOR PLAN LEVEL 03 - PART 2
1:250

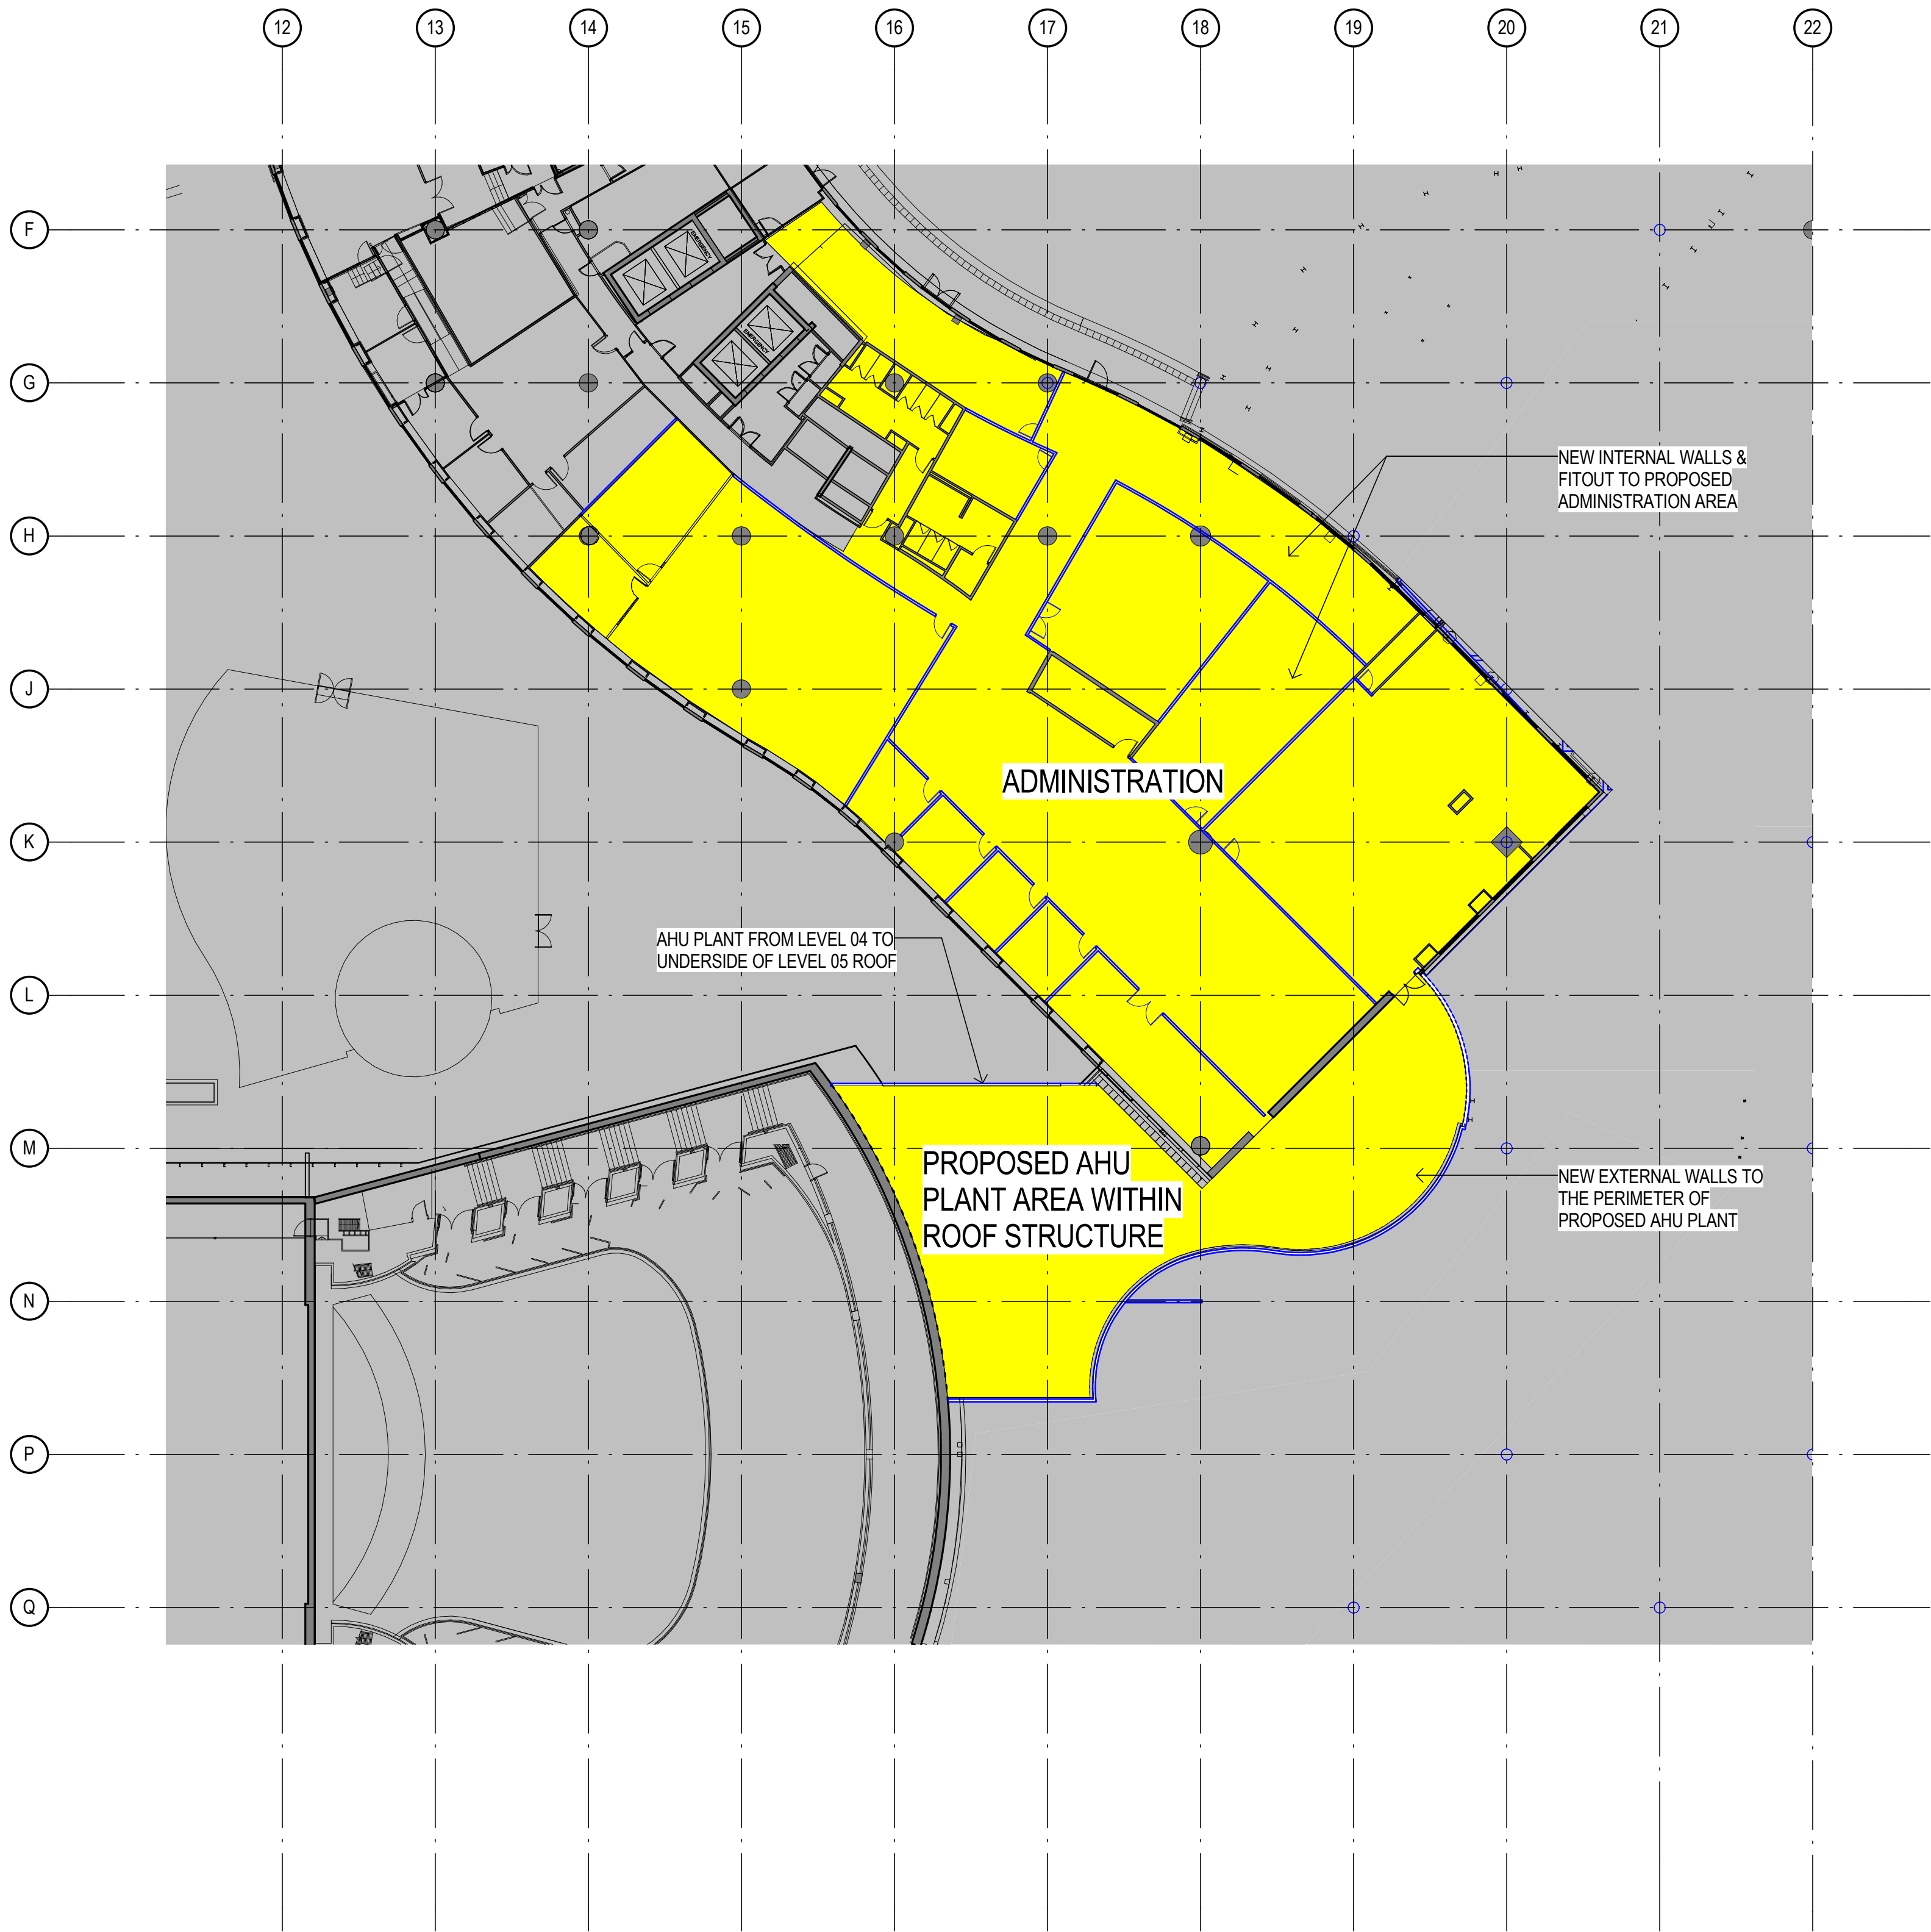

1 PROPOSED FLOOR PLAN - LEVEL 04
1:250

Notes
The information contained in this document is copyright and may not be used or reproduced for any other project or purpose.
Verify all dimensions and levels on site and report any discrepancies to dwp[suters for direction prior to the commencement of work.
Drawings are to be read in conjunction with all other contract documents.
Use figured dimensions only. Do not scale from drawings. dwp[suters cannot guarantee the accuracy of content and format for copies of drawings issued electronically.
The completion of the Issue Details Checked and Authorised section is confirmation of the status of the drawing. The drawing shall not be used for construction unless endorsed For Construction' and authorised for issue.
© dwp Australia Pty Ltd
Registered Business Name dwp[suters ASBN 37 169 328 018
Robert Macdonald Nominated Architect NSW AIB 4699

Consultants

Planner, Heritage & Social
URBIS

Structural & Civil Engineer
TAYLOR THOMSON WHITTING

Structural, Mechanical & Fire
Protection Engineer
WSP/BRINCKERHOFF

Electrical, Communications &
Hydraulic Engineer
UNICOW LAL

BCA Consultant
McKenzie Group

URBIS

Taylor Thomson Whitting

WSP BRINCKERHOFF

UNICOW LAL

mckenzie group

LEGEND

PROPOSED WORKS

EXISTING

North

PRELIMINARY
NOT TO BE USED DURING CONSTRUCTION

B MODIFICATION 14 15-09-2016
A TEST OF ADEQUACY 03-08-2016

Issue	Description	Date	CHK	Auth
Architect				
dwp[suters				
www.dwpsuters.com				

Project
THE STAR - MODIFICATION 14

Location
80 PYRMONT STREET
PYRMONT NSW 2009

Client
THE STAR ENTERTAINMENT GROUP

Drawing
PROPOSED FLOOR PLAN - LEVEL 04

Scale
As indicated @ A1

Date Printed
9/15/2016 11:47:29 AM

Project Number
303457

Drawing Number
MOD14-A2004

Issue
B

Notes
The information contained in this document is copyright and may not be used or reproduced for any other project or purpose.
Verify all dimensions and levels on site and report any discrepancies to dwp[suters for direction prior to the commencement of work.
Drawings are to be read in conjunction with all other contract documents.
Use figured dimensions only. Do not scale from drawings. dwp[suters cannot guarantee the accuracy of content and format for copies of drawings issued electronically.
The completion of the Issue Details Checked and Authorised section is confirmation of the status of the drawing. The drawing shall not be used for construction unless endorsed For Construction and authorised for issue.
© dwp Australia Pty Ltd
Registered Business Name dwp[suters ASBN 37 169 328 018
Robert Macdonald Nominated Architect NSW ARB 4699

Consultants

Planner, Heritage & Social
URBIS




Structural & Civil Engineer
TAYLOR THOMSON WHITTING



Structural, Mechanical & Fire
Protection Engineer
WSP/SPARSONS
BRINCKERHOFF



Electrical, Communications &
Hydraulic Engineer
UNICOW LAI

 


BCA Consultant
McKenzie Group



LEGEND

- PROPOSED WORKS
- EXISTING

North

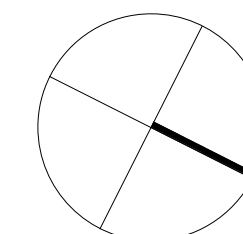

PRELIMINARY
NOT TO BE USED DURING CONSTRUCTION

B	MODIFICATION 14	15-09-2016		
A	TEST OF ADEQUACY	03-08-2016		
Issue	Description	Date	CHK	Auth

dwp[suters
www.dwpsuters.com

Architect

Project
THE STAR - MODIFICATION 14

Location

80 PYRMONT STREET
PYRMONT NSW 2009

Client

THE STAR ENTERTAINMENT GROUP

THE STAR
ENTERTAINMENT GROUP

Drawing

PROPOSED FLOOR PLAN - LEVEL 05

Scale
As indicated @ A1

Date Printed
9/15/2016 11:48:14 AM


Project Number

Drawing Number

Issue

303457 MOD14-A2005

B

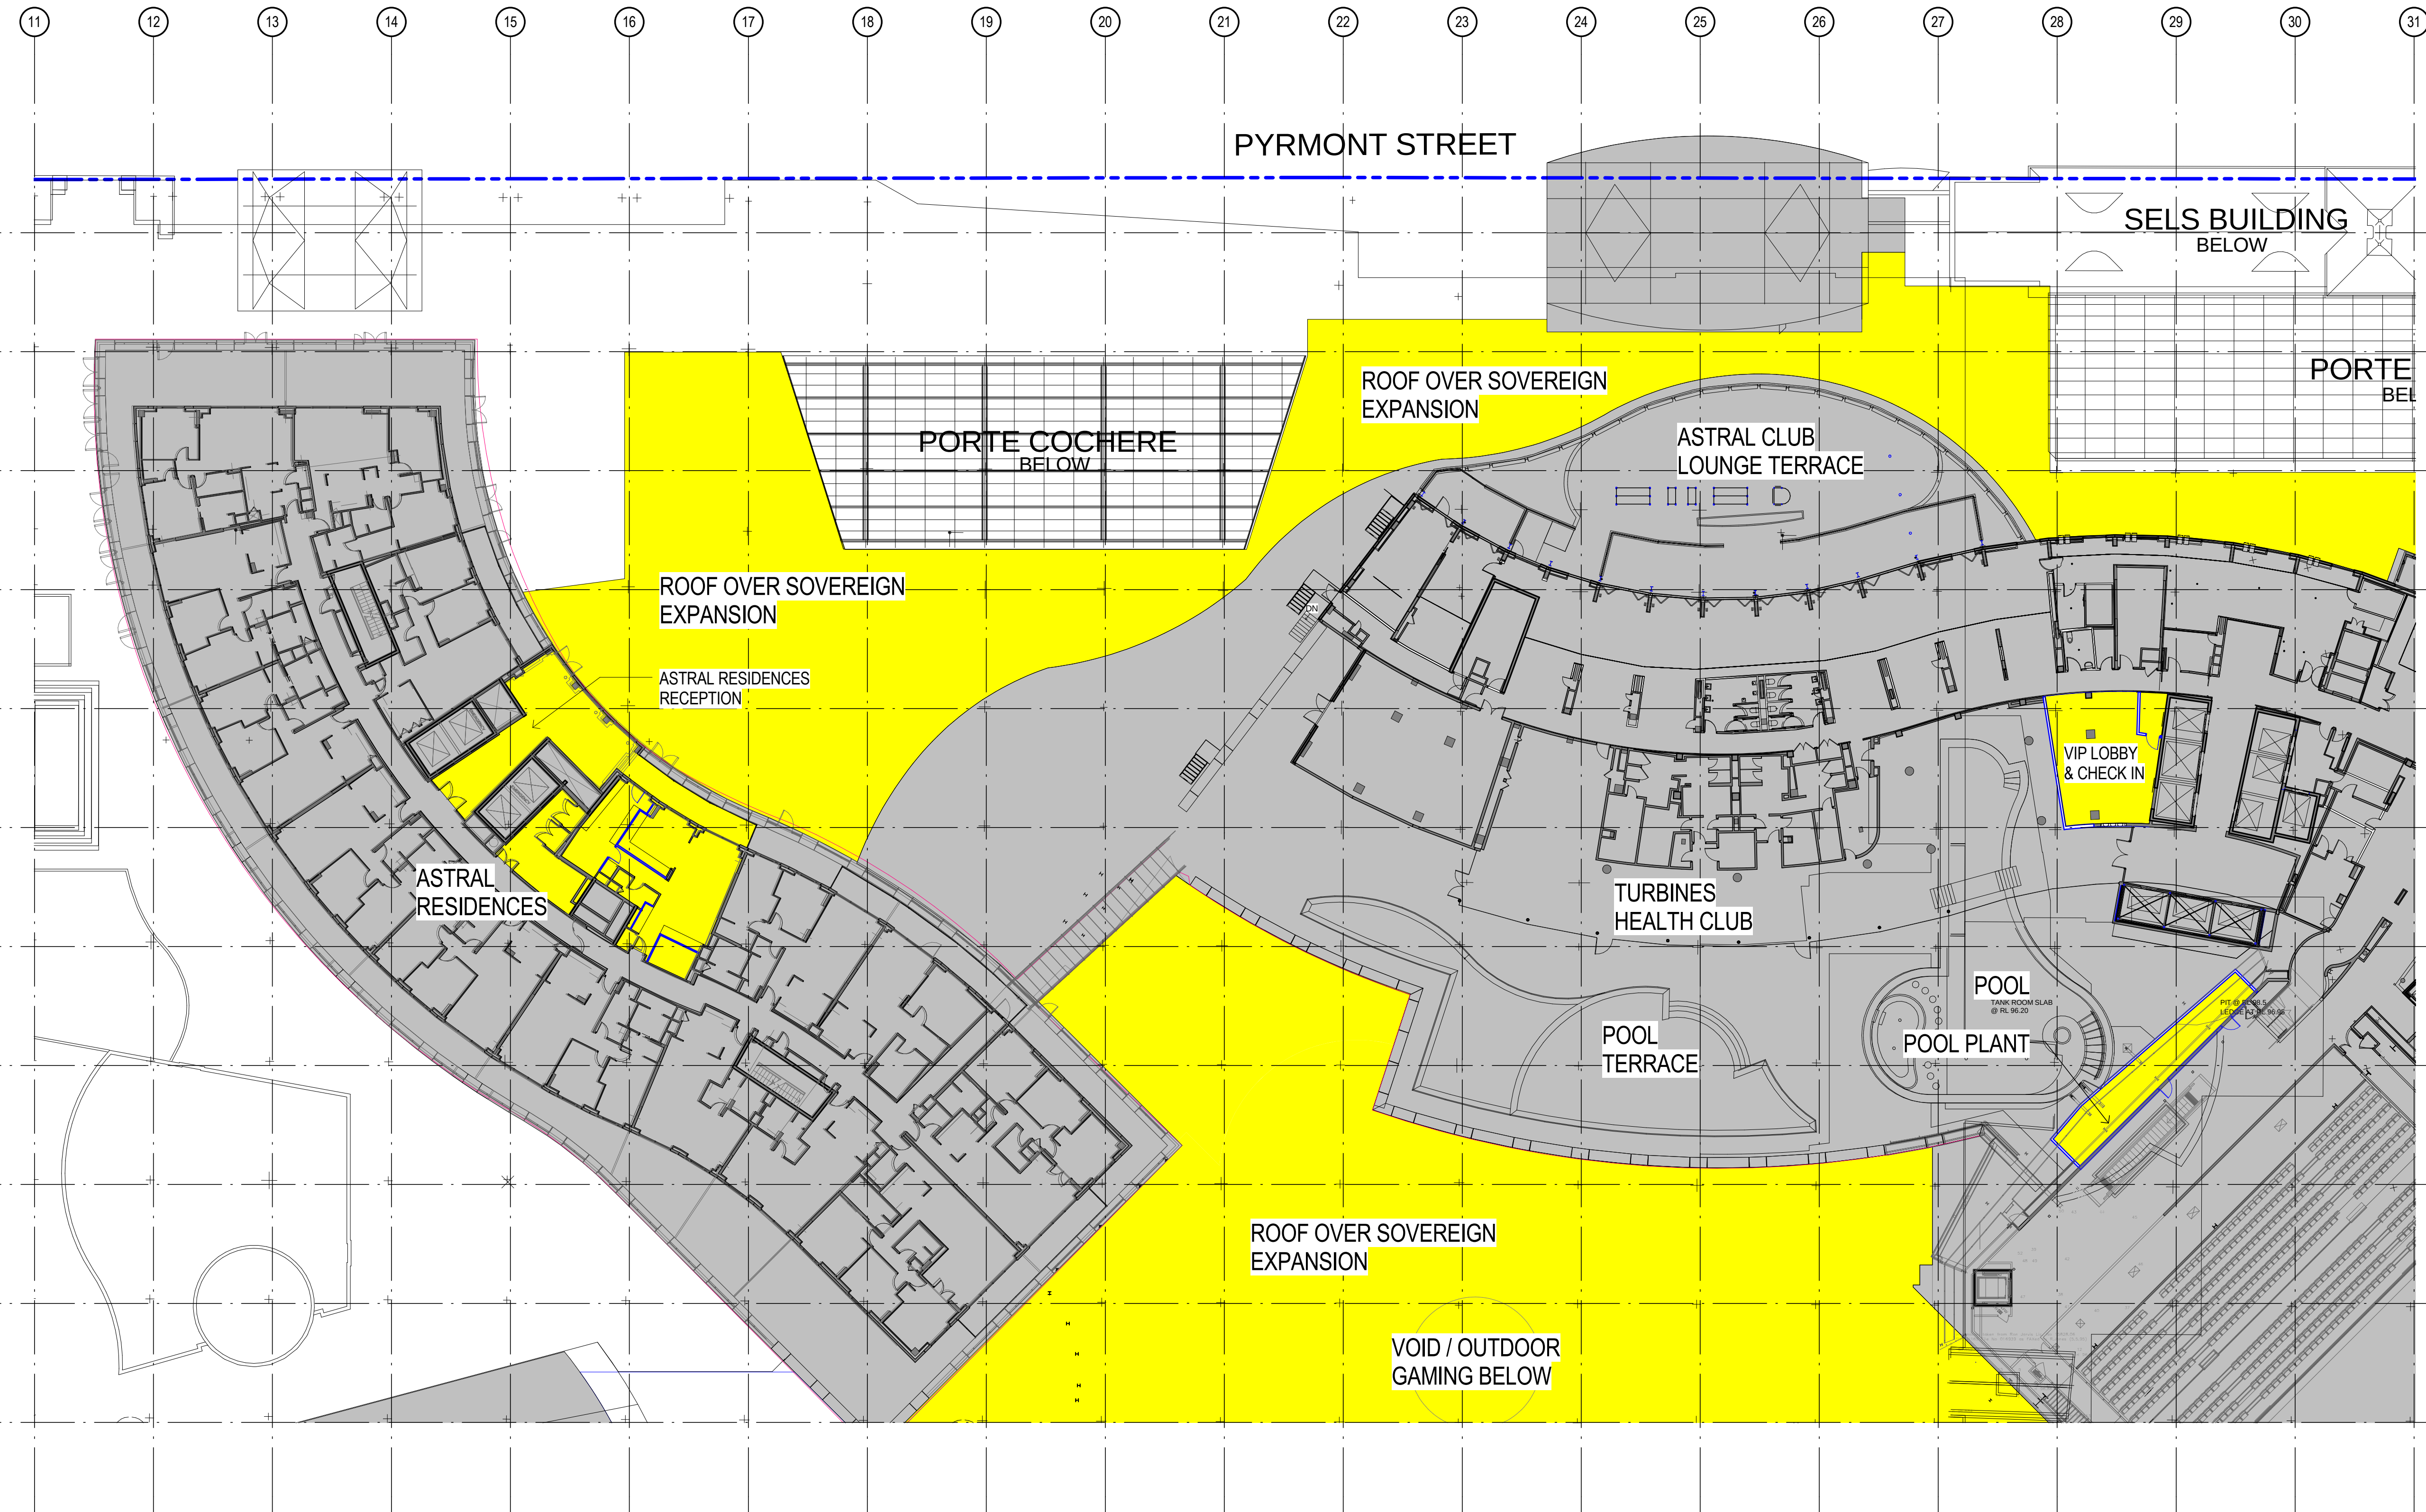

1 PROPOSED FLOOR PLAN LEVEL 05
1:250