



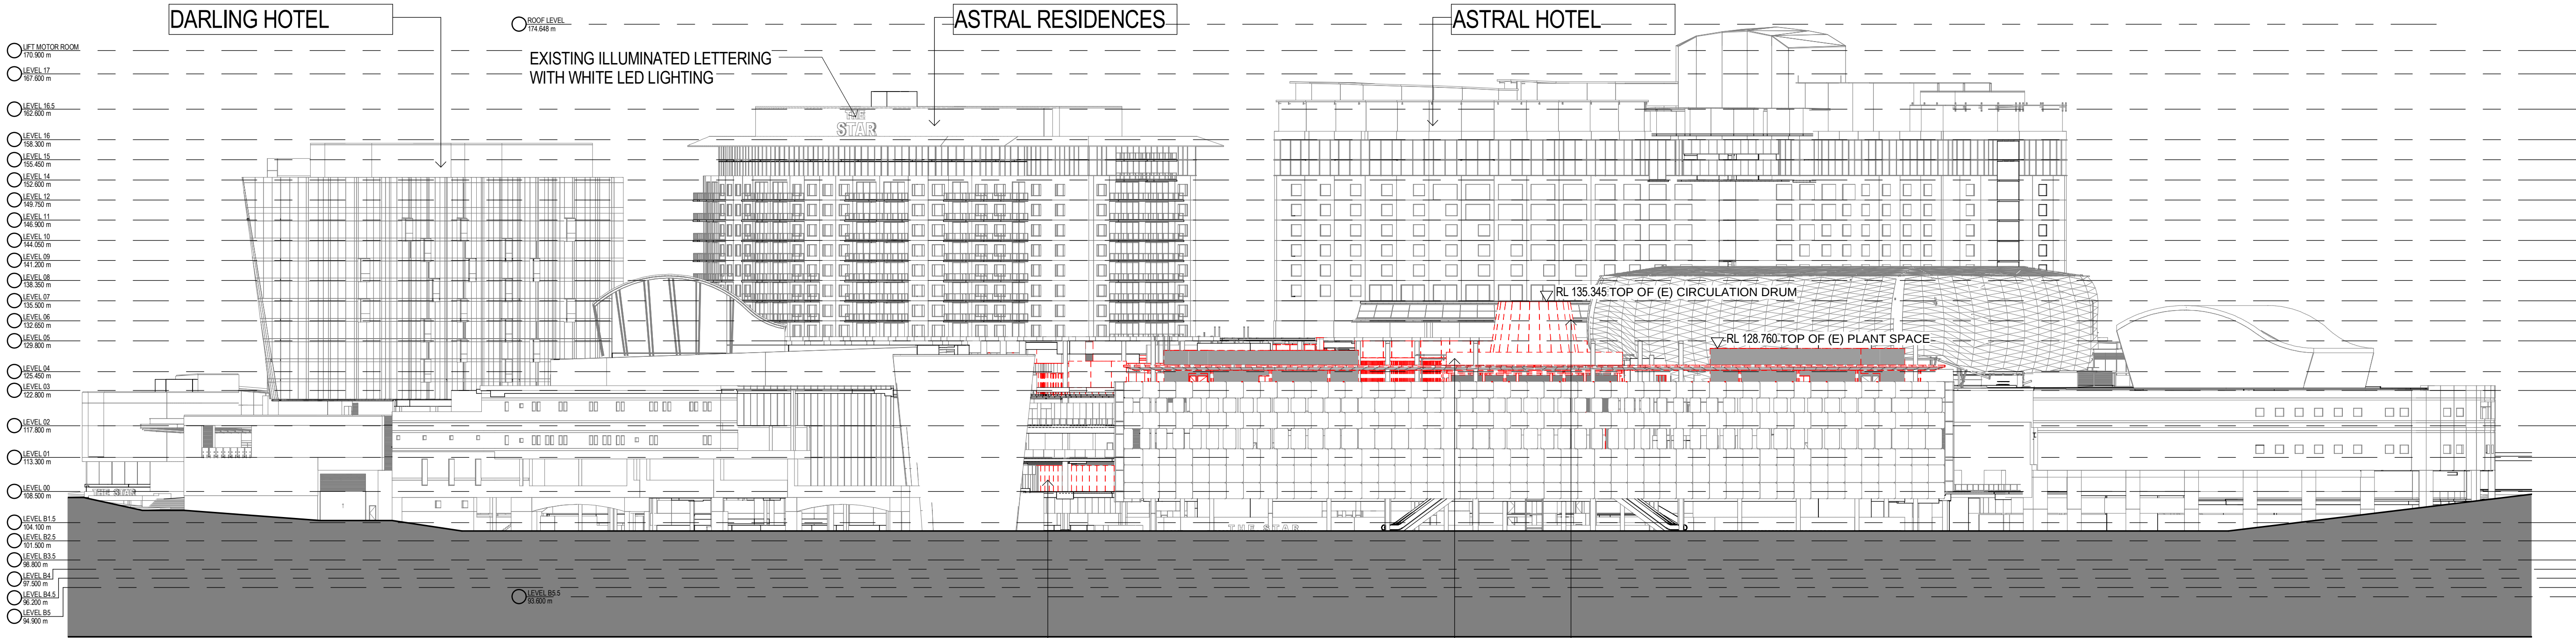

2 EAST ELEVATION - EXISTING & DEMOLITION
1:500

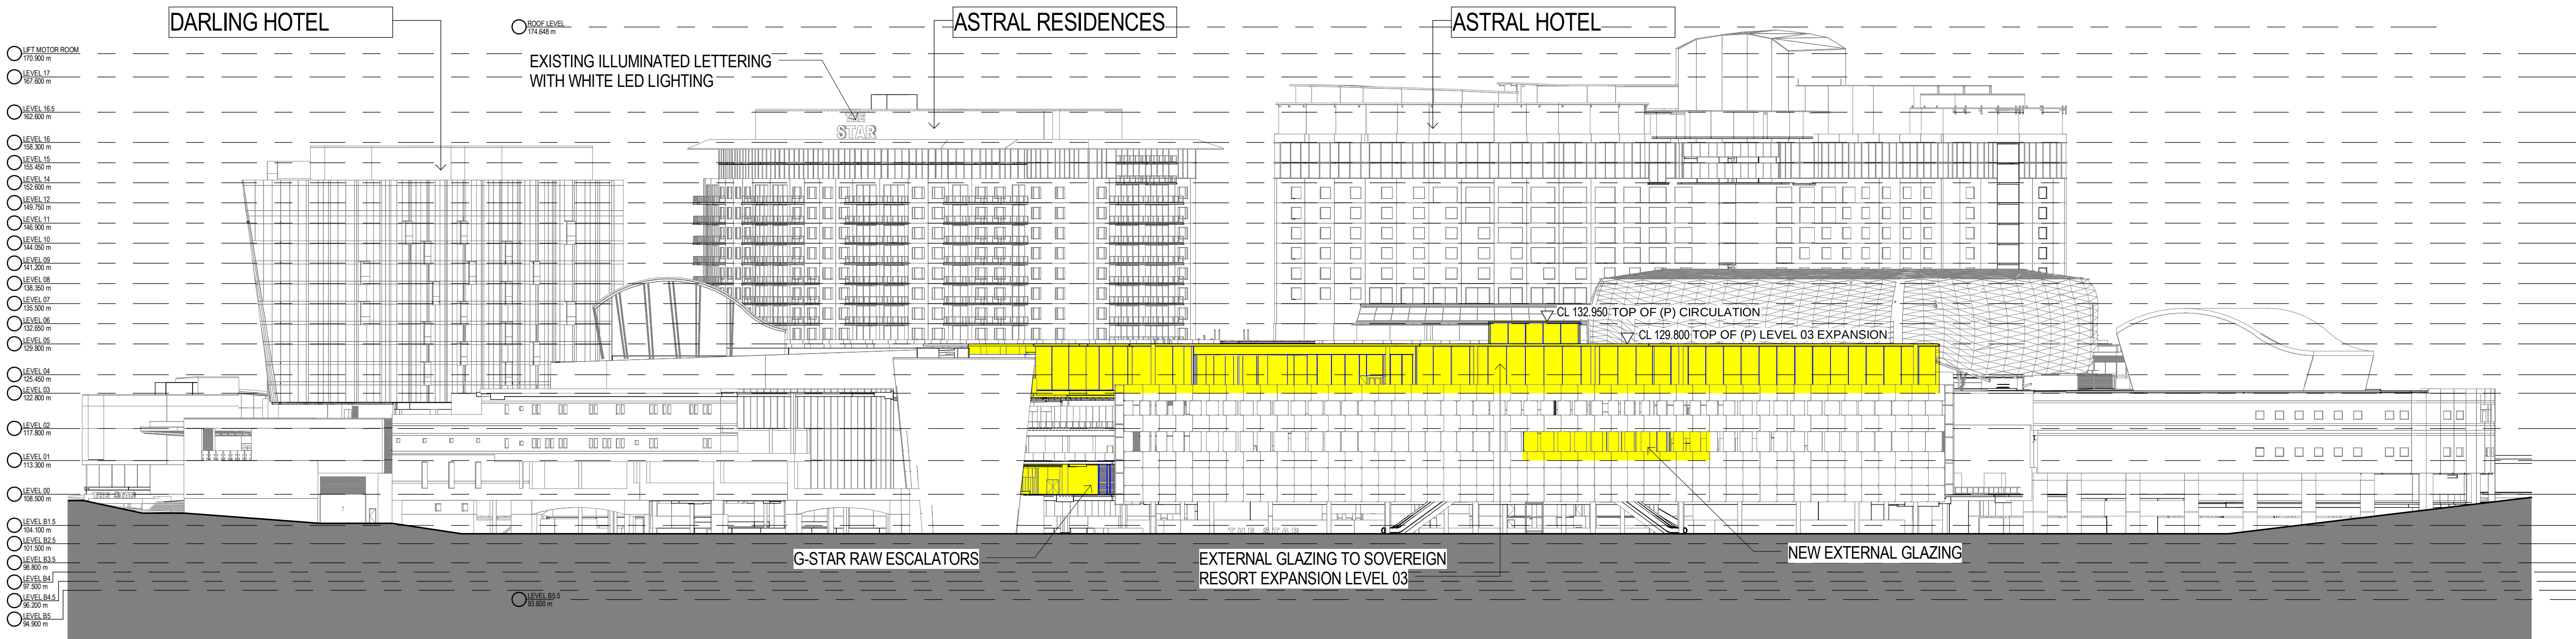

1 EAST ELEVATION - PROPOSED
1:500

DEMOLITION LEGEND:

- | | |
|---|---|
| 1 REMOVE EXISTING FLOOR FINISHES & DEMOLISH EXISTING SLAB TO ENTENT INDICATED | 10 DEMOLISH EXISTING PEDESTRIAN STAIRS /RAMP |
| 2 DEMOLISH EXISTING WALLS | 11 REMOVE EXISTING ESCALATOR |
| 3 REMOVE EXISTING PLANT AND CAP OFF/TERMINATE CONNECTIONS | 12 REMOVE EXISTING LIFT |
| 4 DEMOLISH LOWER PORTION OF CURTAIN WALL GLAZING | 13 DEMOLISH EXISTING GLAZED CANOPY |
| 5 DEMOLISH EXISTING KERBING | 14 DEMOLISH EXISTING PEDESTRIAN RAMP |
| 6 DEMOLISH CLADDING TO EXISTING COLUMNS | 15 REMOVE FIXED FURNITURE |
| 7 DEMOLISH EXISTING INTERNAL AMENITIES FITOUT | 16 REMOVE EXISTING GLAZED ROOF PANELS, MAINTAIN STRUCTURE |
| 8 DEMOLISH EXISTING INTERNAL RETAIL FITOUT | 17 REMOVE EXISTING BALUSTRADE |
| 9 REMOVE EXISTING FLOOR & WALL FINISHES | 18 DEMOLISH EXISTING ROOF |
| EXISTING WALLS/ COLUMNS RETAINED | 19 REMOVE EXISTING COLUMNS |
| DEMOLITION | 20 REMOVE EXISTING GLAZING & STRUCTURAL ASSEMBLY |
| AREAS NOT IN SCOPE OF WORKS | 21 REMOVE EXISTING PAVING |

Notes
The information contained in this document is copyright and may not be used or reproduced for any other project or purpose.
Verify all dimensions and levels on site and report any discrepancies to dwp/suters for direction prior to the commencement of work.
Drawings are to be read in conjunction with all other contract documents.
Use figured dimensions only. Do not scale from drawings. dwp/suters cannot guarantee the accuracy of content and format for copies of drawings issued electronically.
The completion of the Issue Details Checked and Authorised section is confirmation of the status of the drawing. The drawing shall not be used for construction unless endorsed For Construction and authorised for issue.
© dwp Australia Pty Ltd
Registered Business Name dwp/suters ABN 37 169 328 018
Robert Mackenzie Nominated Architect NSW A98 4699

Consultants

Planner, Heritage & Social
URBIS

Structural & Civil Engineer
TAYLOR THOMSON WHITTING

Structural, Mechanical & Fire
Protection Engineer
WSP/PARSONS
BRINCKERHOFF

Electrical, Communications &
Hydraulic Engineer
UNSW LAI

BCA Consultant
Mckenzie Group



LEGEND

- | | |
|--|----------------|
| | PROPOSED WORKS |
| | EXISTING |
| | DEMOLISH |

North

PRELIMINARY

NOT TO BE USED DURING CONSTRUCTION

B MODIFICATION 14 15-09-2016
A TEST OF ADEQUACY 03-08-2016
Issue Description Date Ck Auth
Architect
dwp/suters
www.dwpsuters.com
Project
THE STAR - MODIFICATION 14
Location
80 PYRMONT STREET
PYRMONT NSW 2009
Client

THE STAR ENTERTAINMENT GROUP

THE STAR
ENTERTAINMENT GROUP

Drawing


BUILDING ELEVATIONS - SHEET 1

Scale Date Printed
As indicated @ A1 9/15/2016 12:55:57 PM
Project Number Drawing Number Issue


303457 MOD14-A4010 B



File Name D:\dwpsuters\REV\T\locat\2016\303457_THE STAR_MOD14_CENTRAL_R2016_vim.rvt

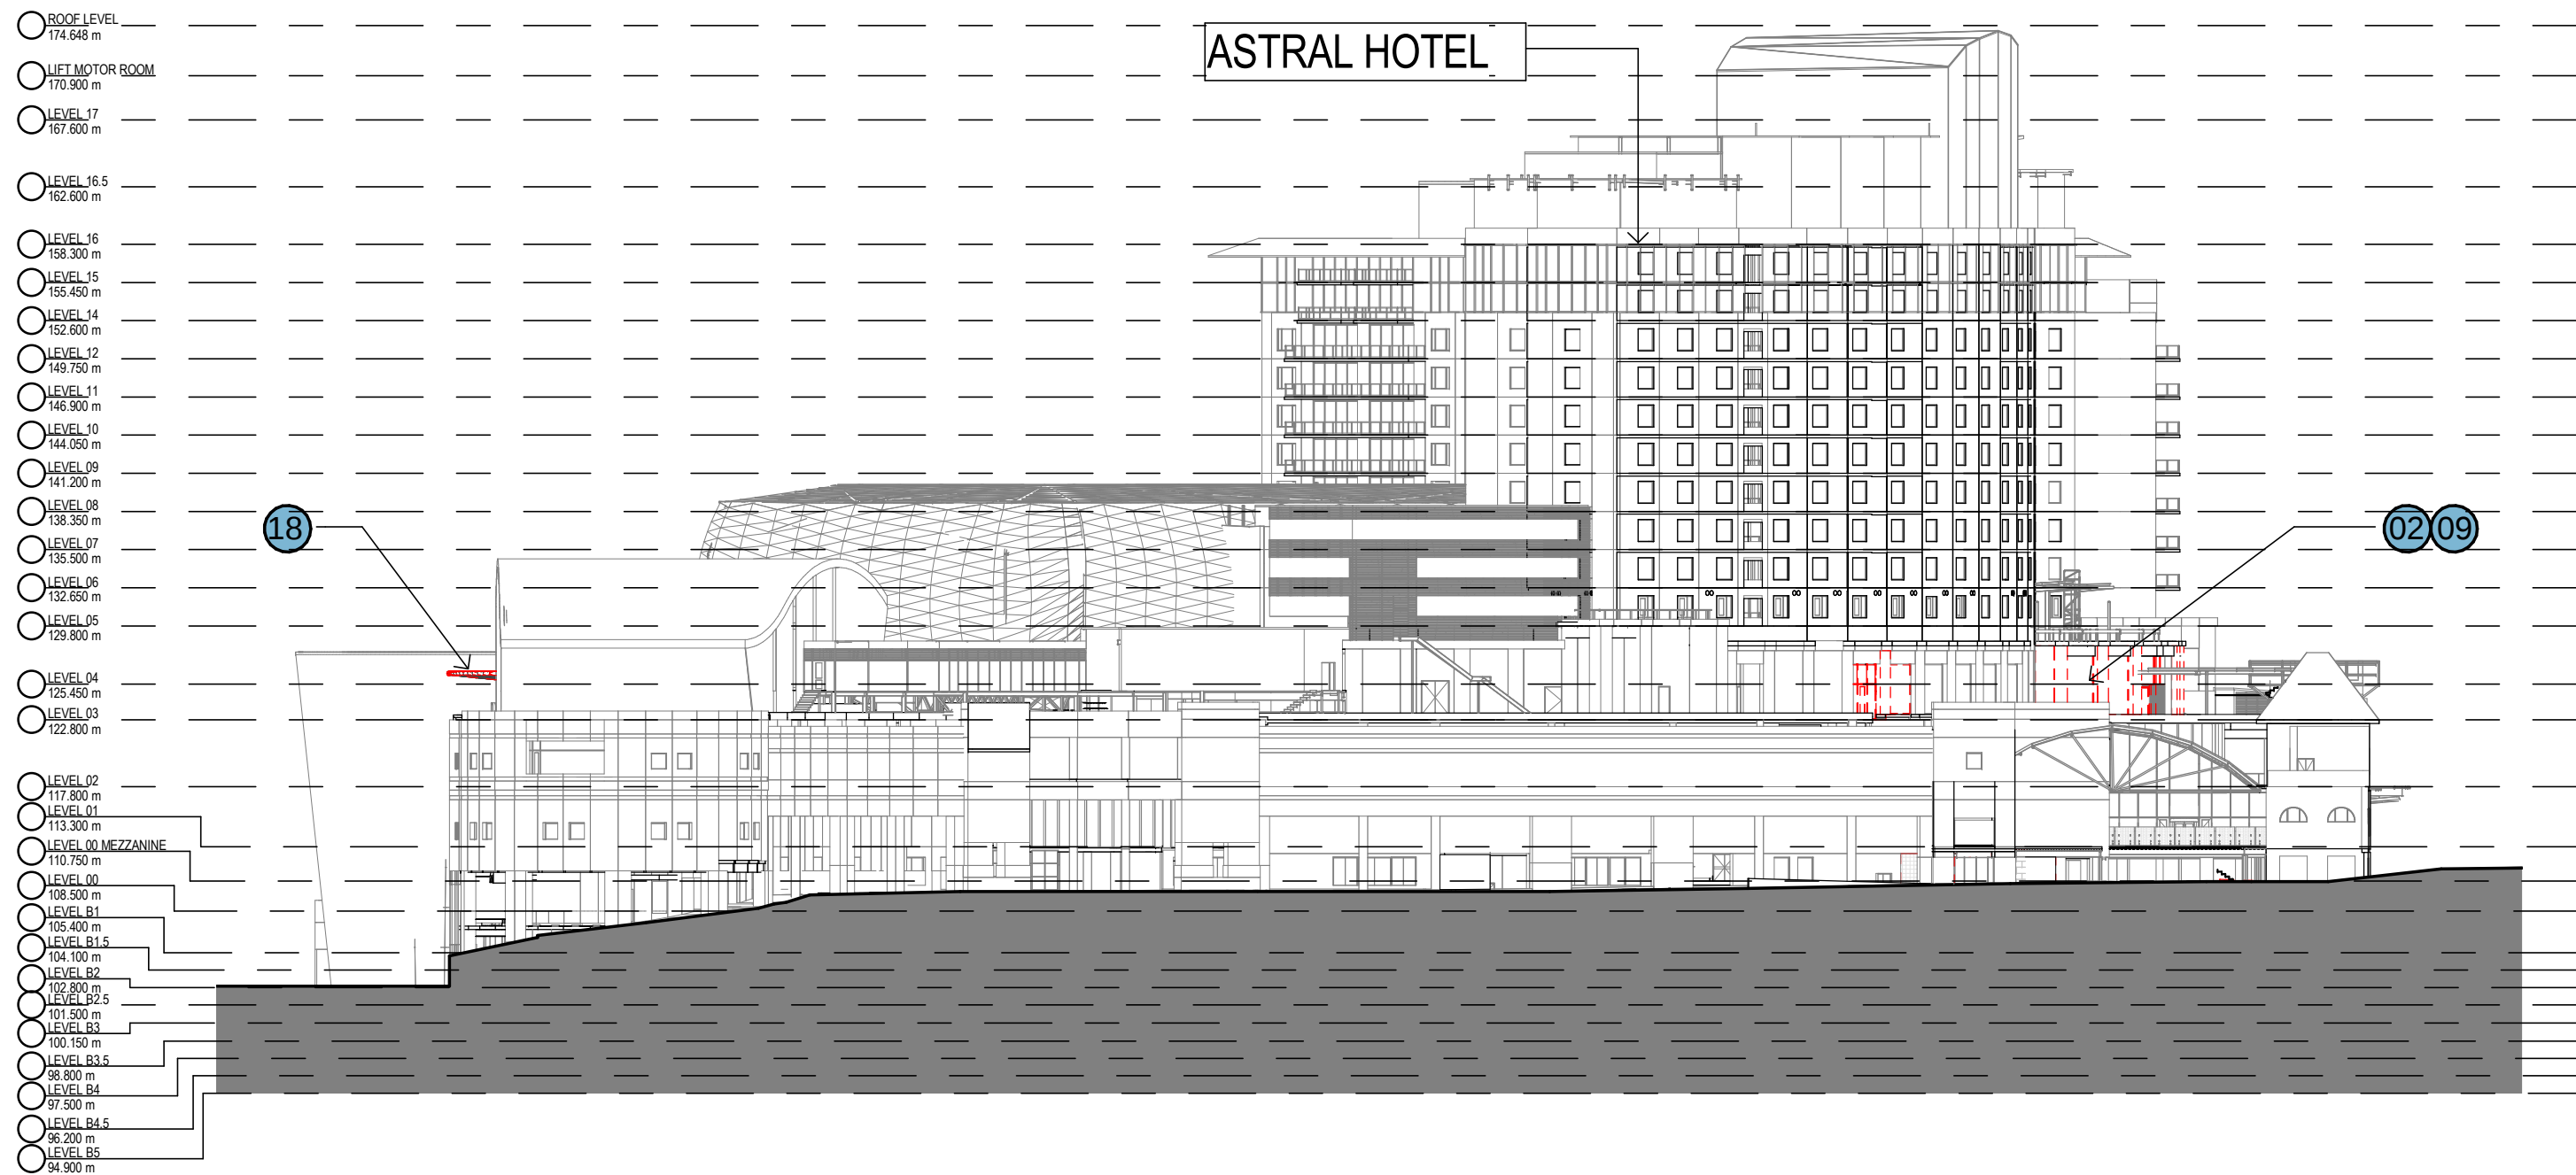

1 NORTH ELEVATION - EXISTING & DEMOLITION
1: 500

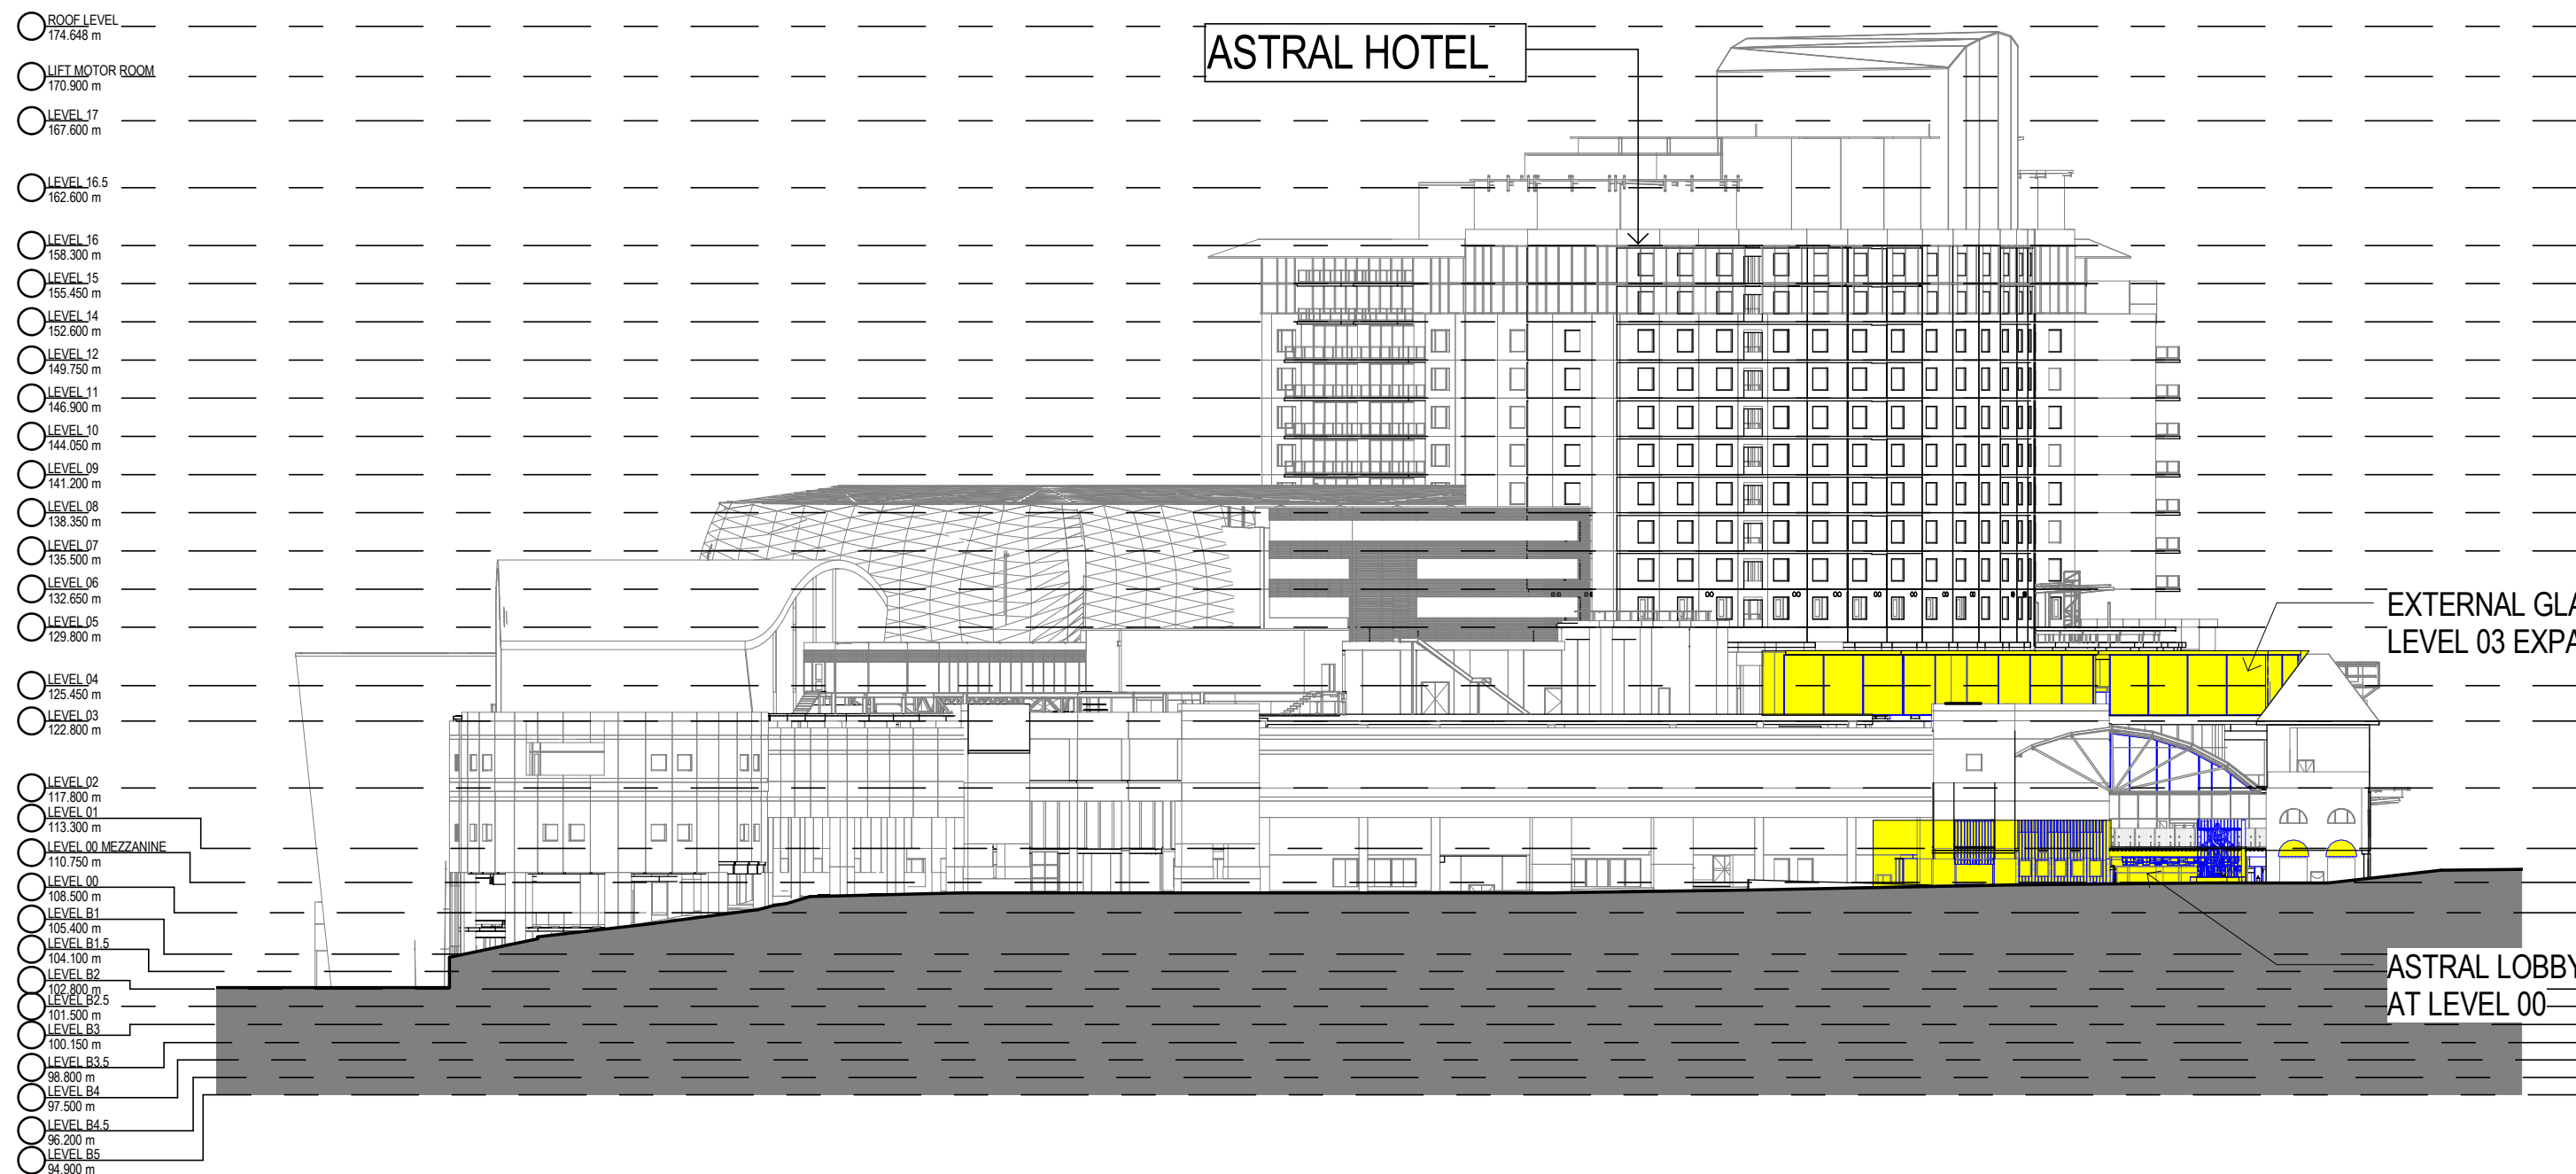

3 NORTH ELEVATION - PROPOSED
1: 500

DEMOLITION LEGEND:

- | | |
|---|---|
| 1 REMOVE EXISTING FLOOR FINISHES & DEMOLISH EXISTING SLAB TO ENTENT INDICATED | 10 DEMOLISH EXISTING PEDESTRIAN STAIRS /RAMP |
| 2 DEMOLISH EXISTING WALLS | 11 REMOVE EXISTING ESCALATOR |
| 3 REMOVE EXISTING PLANT AND CAP OFF/TERMINATE CONNECTIONS | 12 REMOVE EXISTING LIFT |
| 4 DEMOLISH LOWER PORTION OF CURTAIN WALL GLAZING | 13 DEMOLISH EXISTING GLAZED CANOPY |
| 5 DEMOLISH EXISTING KERBING | 14 DEMOLISH EXISTING PEDESTRIAN RAMP |
| 6 DEMOLISH CLADDING TO EXISTING COLUMNS | 15 REMOVE FIXED FURNITURE |
| 7 DEMOLISH EXISTING INTERNAL AMENITIES FITOUT | 16 REMOVE EXISTING GLAZED ROOF PANELS, MAINTAIN STRUCTURE |
| 8 DEMOLISH EXISTING INTERNAL RETAIL FITOUT | 17 REMOVE EXISTING BALUSTRADE |
| 9 REMOVE EXISTING FLOOR & WALL FINISHES | 18 DEMOLISH EXISTING ROOF |
| | 19 REMOVE EXISTING COLUMNS |
| | 20 REMOVE EXISTING GLAZING & STRUCTURAL ASSEMBLY |
| | 21 REMOVE EXISTING PAVING |
- EXISTING WALLS/ COLUMNS RETAINED
DEMOLITION
AREAS NOT IN SCOPE OF WORKS

Notes
The information contained in this document is copyright and may not be used or reproduced for any other project or purpose.

Verify all dimensions and levels on site and report any discrepancies to dwp[suters for direction prior to the commencement of work.

Drawings are to be read in conjunction with all other contract documents.

Use figured dimensions only. Do not scale from drawings. dwp[suters cannot guarantee the accuracy of content and format for copies of drawings issued electronically.

The completion of the Issue Details Checked and Authorised section is confirmation of the status of the drawing. The drawing shall not be used for construction unless endorsed 'For Construction' and authorised for issue.
© dwp Australia Pty Ltd
Registered Business Name dwp[suters ASB 37 169 328 018
Robert Macdonald Nominated Architect NSW ASB 4699

Consultants


Planner, Heritage & Social
URBIS

Structural & Civil Engineer
TAYLOR THOMSON WHITTING

Structural, Mechanical & Fire
Protection Engineer
WSP/BRINCKERHOFF

Electrical, Communications &
Hydraulic Engineer
LMOW LAI

BCA Consultant
McKenzie Group

 

LEGEND

- PROPOSED WORKS
EXISTING
DEMOLISH

North

PRELIMINARY

NOT TO BE USED DURING CONSTRUCTION

B	MODIFICATION 14	15-09-2016		
A	TEST OF ADEQUACY	03-08-2016		
Issue	Description	Date	Chk	Auth

Architect
dwp[suters
www.dwpsuters.com

Project

THE STAR - MODIFICATION 14

Location

80 PYRMONT STREET
PYRMONT NSW 2009

Client

THE STAR ENTERTAINMENT GROUP

THE STAR
ENTERTAINMENT GROUP

Drawing

BUILDING ELEVATIONS - SHEET 2

Scale Date Printed

As indicated @ A1 9/15/2016 1:21:48 PM

Project Number Drawing Number Issue

303457 MOD14-A4011

B



Notes
The information contained in this document is copyright and may not be used or reproduced for any other project or purpose.
Verify all dimensions and levels on site and report any discrepancies to dwp[suters for direction prior to the commencement of work.
Drawings are to be read in conjunction with all other contract documents.
Use figured dimensions only. Do not scale from drawings. dwp[suters cannot guarantee the accuracy of content and format for copies of drawings issued electronically.
The completion of the Issue Details Checked and Authorised section is confirmation of the status of the drawing. The drawing shall not be used for construction unless endorsed 'For Construction' and authorised for issue.
© dwp Australia Pty Ltd
Registered Business Name dwp[suters ASN 37 169 328 018
Robert Mackenzie Nominated Architect NSW ARB 4699

Consultants

Planner, Heritage & Social
URBIS




Structural & Civil Engineer
TAYLOR THOMSON WHITTING



Structural, Mechanical & Fire
Protection Engineer
WSP/PARSONS
BRINCKERHOFF



Electrical, Communications &
Hydraulic Engineer
UNOW LAL

 

BCA Consultant
Mckenzie Group



LEGEND

- PROPOSED WORKS
- EXISTING
- DEMOLISH

North

PRELIMINARY

NOT TO BE USED DURING CONSTRUCTION

B	MODIFICATION 14	15-09-2016
A	TEST OF ADEQUACY	03-08-2016
Issue	Description	Date
Architect		CHK
		Auth

dwp[suters
www.dwpsuters.com

Project

THE STAR - MODIFICATION 14

Location

80 PYRMONT STREET
PYRMONT NSW 2009

Client

THE STAR ENTERTAINMENT GROUP


THE STAR
ENTERTAINMENT GROUP

Drawing

BUILDING ELEVATIONS - SHEET 3


Scale	Date Printed
As indicated @ A1	9/15/2016 11:53:37 AM
Project Number	Drawing Number
303457	MOD14-A4012
	Issue
	B

File Name D:\projects\REVIT\locat\016030457_THE STAR_MOD14_CENTRAL_R2016_bromdon.rvt

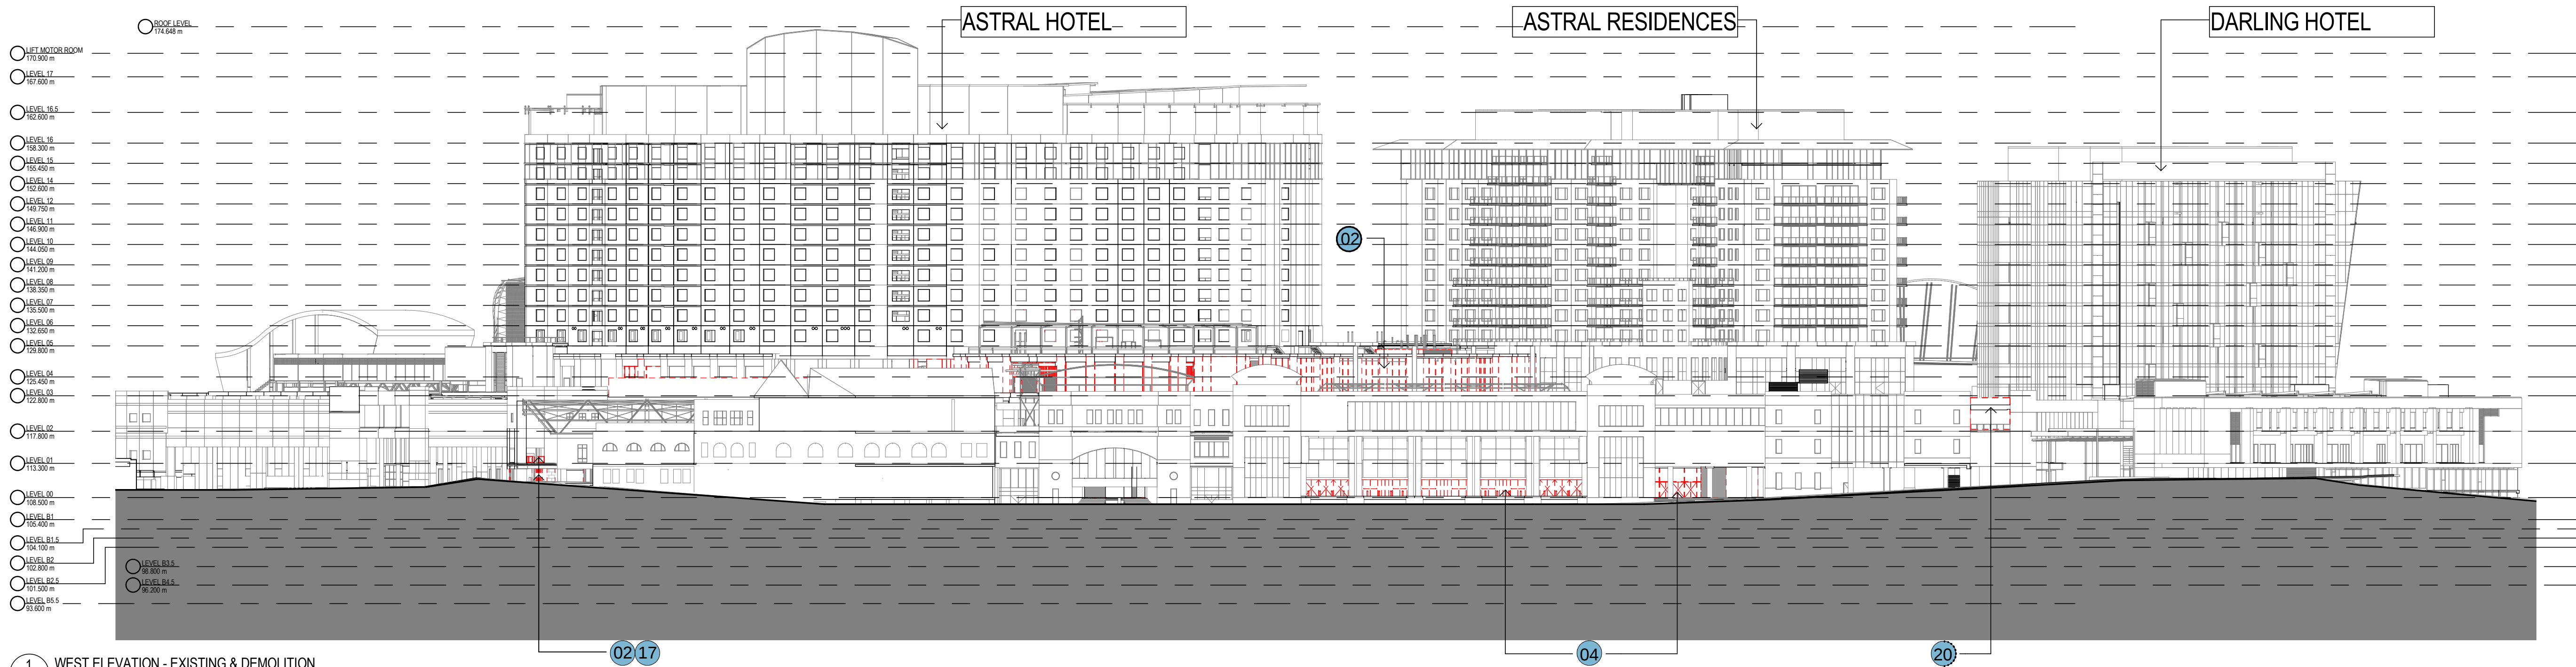

1 WEST ELEVATION - EXISTING & DEMOLITION

1:500

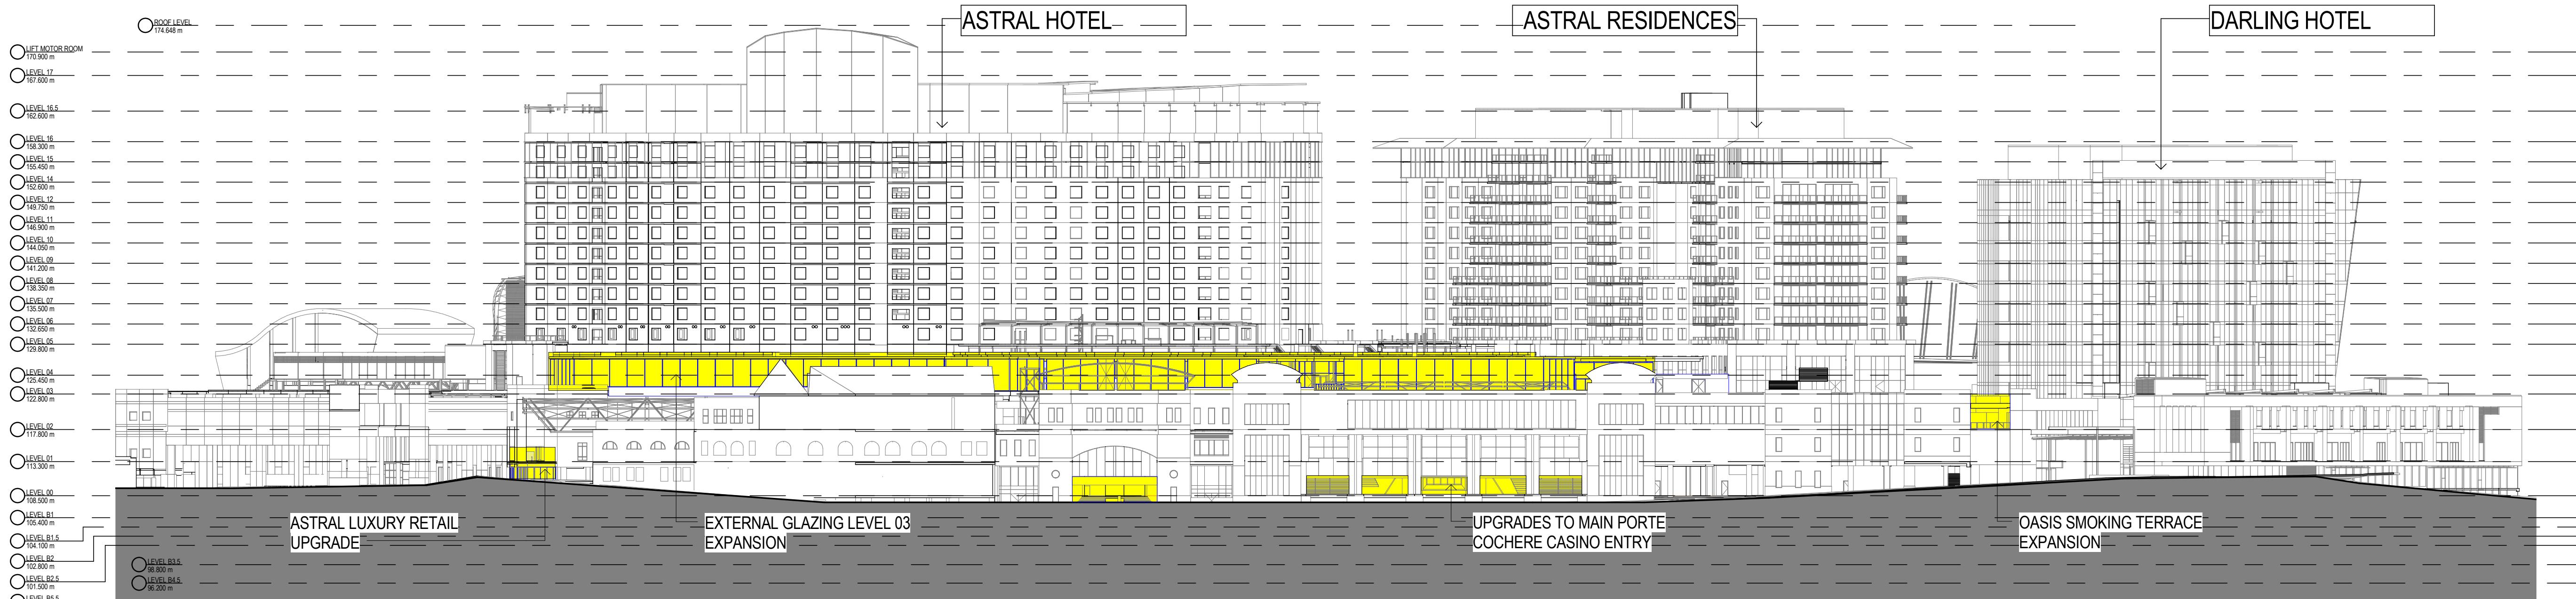

2 WEST ELEVATION - PROPOSED

1:500

DEMOLITION LEGEND:

- 1 REMOVE EXISTING FLOOR FINISHES & DEMOLISH EXISTING SLAB TO ENTENT INDICATED
- 2 DEMOLISH EXISTING WALLS
- 3 REMOVE EXISTING PLANT AND CAP OFF/TERMINATE CONNECTIONS
- 4 DEMOLISH LOWER PORTION OF CURTAIN WALL GLAZING
- 5 DEMOLISH EXISTING KERBING
- 6 DEMOLISH CLADDING TO EXISTING COLUMNS
- 7 DEMOLISH EXISTING INTERNAL AMENITIES FITOUT
- 8 DEMOLISH EXISTING INTERNAL RETAIL FITOUT
- 9 REMOVE EXISTING FLOOR & WALL FINISHES
- 10 DEMOLISH EXISTING PEDESTRIAN STAIRS /RAMP
- 11 REMOVE EXISTING ESCALATOR
- 12 REMOVE EXISTING LIFT
- 13 DEMOLISH EXISTING GLAZED CANOPY
- 14 DEMOLISH EXISTING PEDESTRIAN RAMP
- 15 REMOVE FIXED FURNITURE
- 16 REMOVE EXISTING GLAZED ROOF PANELS, MAINTAIN STRUCTURE
- 17 REMOVE EXISTING BALUSTRADE
- 18 DEMOLISH EXISTING ROOF
- 19 REMOVE EXISTING COLUMNS
- 20 REMOVE EXISTING GLAZING & STRUCTURAL ASSEMBLY
- 21 REMOVE EXISTING PAVING

- EXISTING WALLS/ COLUMNS RETAINED
- DEMOLITION
- AREAS NOT IN SCOPE OF WORKS