
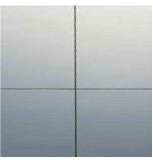
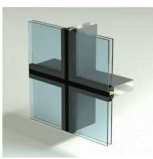
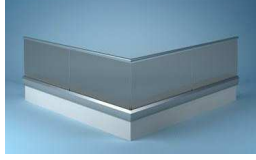


FINISHES SCHEDULE

CODE	DESCRIPTION	LOCATION	IMAGE
F-01	ALUMINIUM COMPOSITE CLADDING PANEL FINISH & COLOUR: TBC		
F-02	POWDER COATED ALUMINIUM FRAMED FINISH & COLOUR: TBC GLAZING TYPE: TO MATCH EXISTING		
F-03	GREY TINTED GLAZING GLAZING TYPE: STANDARD SINGLE GLAZING - 6mm MINIMUM		
F-04	EXPOSED PAINTED STEEL FRAMING PAINTED COLOUR: TBC		
F-05	GLAZED BALUSTRADE - DARK GREY GLASS		

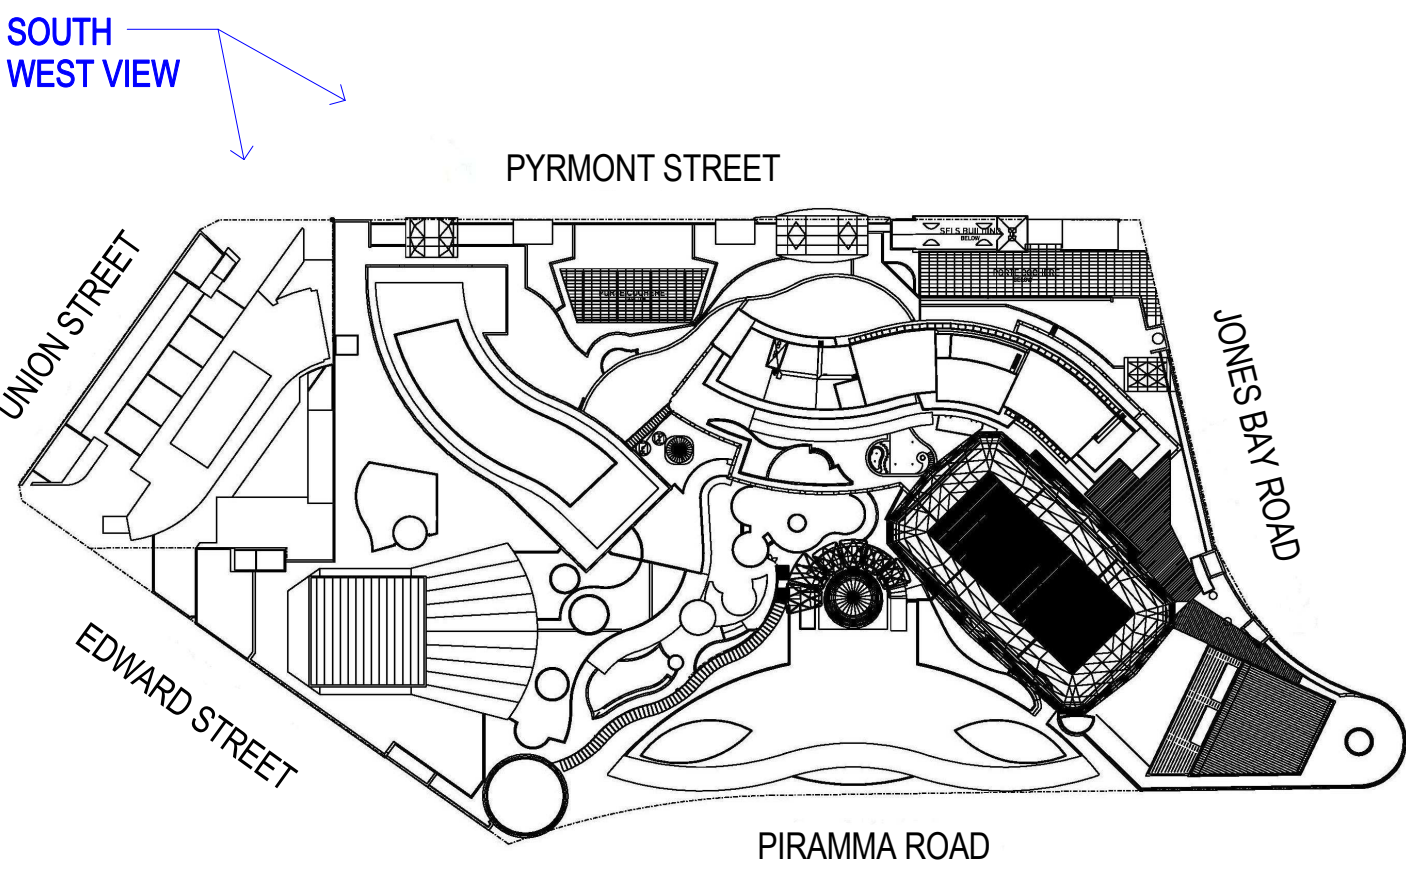

KEY PLAN

Notes
The information contained in this document is copyright and may not be used or reproduced for any other project or purpose.
Verify all dimensions and levels on site and report any discrepancies to dwp[suters for direction prior to the commencement of work.
Drawings are to be read in conjunction with all other contract documents.
Use figured dimensions only. Do not scale from drawings. dwp[suters cannot guarantee the accuracy of content and format for copies of drawings issued electronically.
The completion of the Issue Details Checked and Authorised section is confirmation of the status of the drawing. The drawing shall not be used for construction unless endorsed 'For Construction' and authorised for issue.
© dwp Australia Pty Ltd
Registered Business Name dwp[suters ABN 37 169 328 018
Robert Macdonald Nominated Architect NSW A/B 4699

Consultants

Planner, Heritage & Social
URBIS




Structural & Civil Engineer
TAYLOR THOMSON WHITTING




Structural, Mechanical & Fire
Protection Engineer
WSP/PARSONS
BRINCKERHOFF



Electrical, Communications &
Hydraulic Engineer
UNOW LAI

 

BCA Consultant
Mckenzie Group

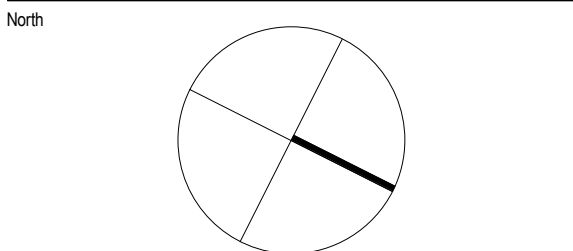

PRELIMINARY

NOT TO BE USED DURING CONSTRUCTION

C	REVISED MOD 14 FOR APPROVAL	23.01.2017		
B	MODIFICATION 14	15-09-2016		
A	TEST OF ADEQUACY	03-08-2016		
Issue	Description	Date	Chk	Auth
Architect				

dwp[suters
www.dwpsuters.com

Project
THE STAR - MODIFICATION 14

Location
80 PYRMONT STREET
PYRMONT NSW 2009



Client
THE STAR ENTERTAINMENT GROUP
THE STAR
ENTERTAINMENT GROUP


Drawing
PHOTOMONTAGE & FINISHES SCHEDULE

Scale	Date Printed	
1: 200 @ A1	2/13/2017 7:11:35 PM	
Project Number	Drawing Number	Issue
303457	MOD14-A0013	C



FINISHES SCHEDULE

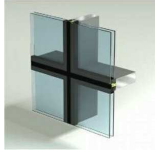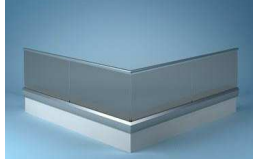CODE	DESCRIPTION	LOCATION	IMAGE
F-01	ALUMINIUM COMPOSITE CLADDING PANEL FINISH & COLOUR: TBC		
F-02	POWDER COATED ALUMINIUM FRAMED FINISH & COLOUR: TBC GLAZING TYPE: TO MATCH EXISTING		
F-03	GREY TINTED GLAZING GLAZING TYPE: STANDARD SINGLE GLAZING - 6mm MINIMUM		
F-04	EXPOSED PAINTED STEEL FRAMING PAINTED COLOUR: TBC		
F-05	GLAZED BALUSTRADE - DARK GREY GLASS		
F-06	FABRIC AWNING IN BLACK AND WHITE FINISH. NEW AWNINGS TO SIT WITHIN THE RECESSES IN THE SELS BUILDING FACADE AND TO HAVE CONCEALED SCREW FIXINGS TO SIDES OF EXISTING WINDOW OPENINGS.		
F-07	PAINT COLOUR TO TIMBER FRAMED DOORS AND WINDOWS- CHARCOAL FINISH		
F-08	300x20mm STEEL BLADES WITH CHARCOAL FINISH		

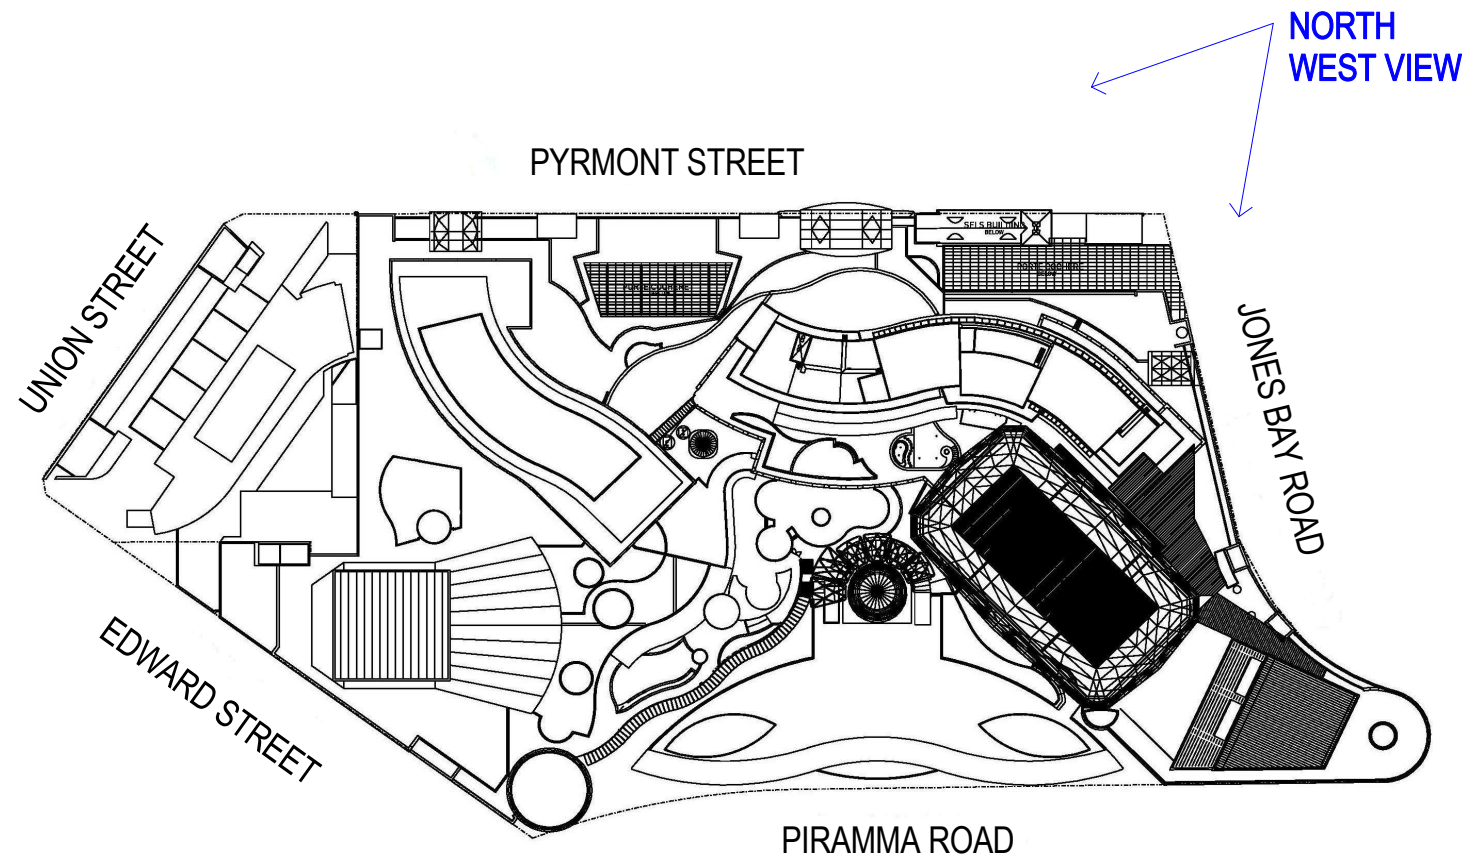

KEY PLAN



Notes
The information contained in this document is copyright and may not be used or reproduced for any other project or purpose.
Verify all dimensions and levels on site and report any discrepancies to dwp[suters for direction prior to the commencement of work.
Drawings are to be read in conjunction with all other contract documents.
Use figured dimensions only. Do not scale from drawings. dwp[suters cannot guarantee the accuracy of content and format for copies of drawings issued electronically.
The completion of the Issue Details Checked and Authorised section is confirmation of the status of the drawing. The drawing shall not be used for construction unless endorsed 'For Construction' and authorised for issue.
© dwp Australia Pty Ltd
Registered Business Name dwp[suters ABN 37 169 328 018
Robert Macdonald Nominated Architect NSW AIB 4699

Consultants

Planner, Heritage & Social
URBIS

Structural & Civil Engineer
TAYLOR THOMSON WHITTING


Structural, Mechanical & Fire
Protection Engineer
WSP/PARSONS
BRINCKERHOFF

Electrical, Communications &
Hydraulic Engineer
LIMOW LAL

BCA Consultant
McKenzie Group



North

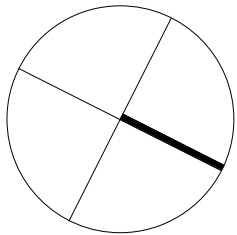

PRELIMINARY

NOT TO BE USED DURING CONSTRUCTION

C REVISED MOD 14 FOR APPROVAL 23.01.2017
B MODIFICATION 14 15-09-2016
A TEST OF ADEQUACY 03-08-2016

Issue	Description	Date	CHK	Auth
Architect				
dwp[suters				
www.dwpsuters.com				

Project

THE STAR - MODIFICATION 14

Location

80 PYRMONT STREET
PYRMONT NSW 2009

Client

THE STAR ENTERTAINMENT GROUP

Drawing


PHOTOMONTAGE & FINISHES SCHEDULE

Scale 1:200 @ A1 Date Printed 27/2017 7:34:11 PM

Project Number 303457 Drawing Number MOD14-A0015 Issue C



File Name D:\dwpsuters\REVIT\bcas\2016\303457_THE STAR_MOD14_CENTRAL_R2016_A001.dwg

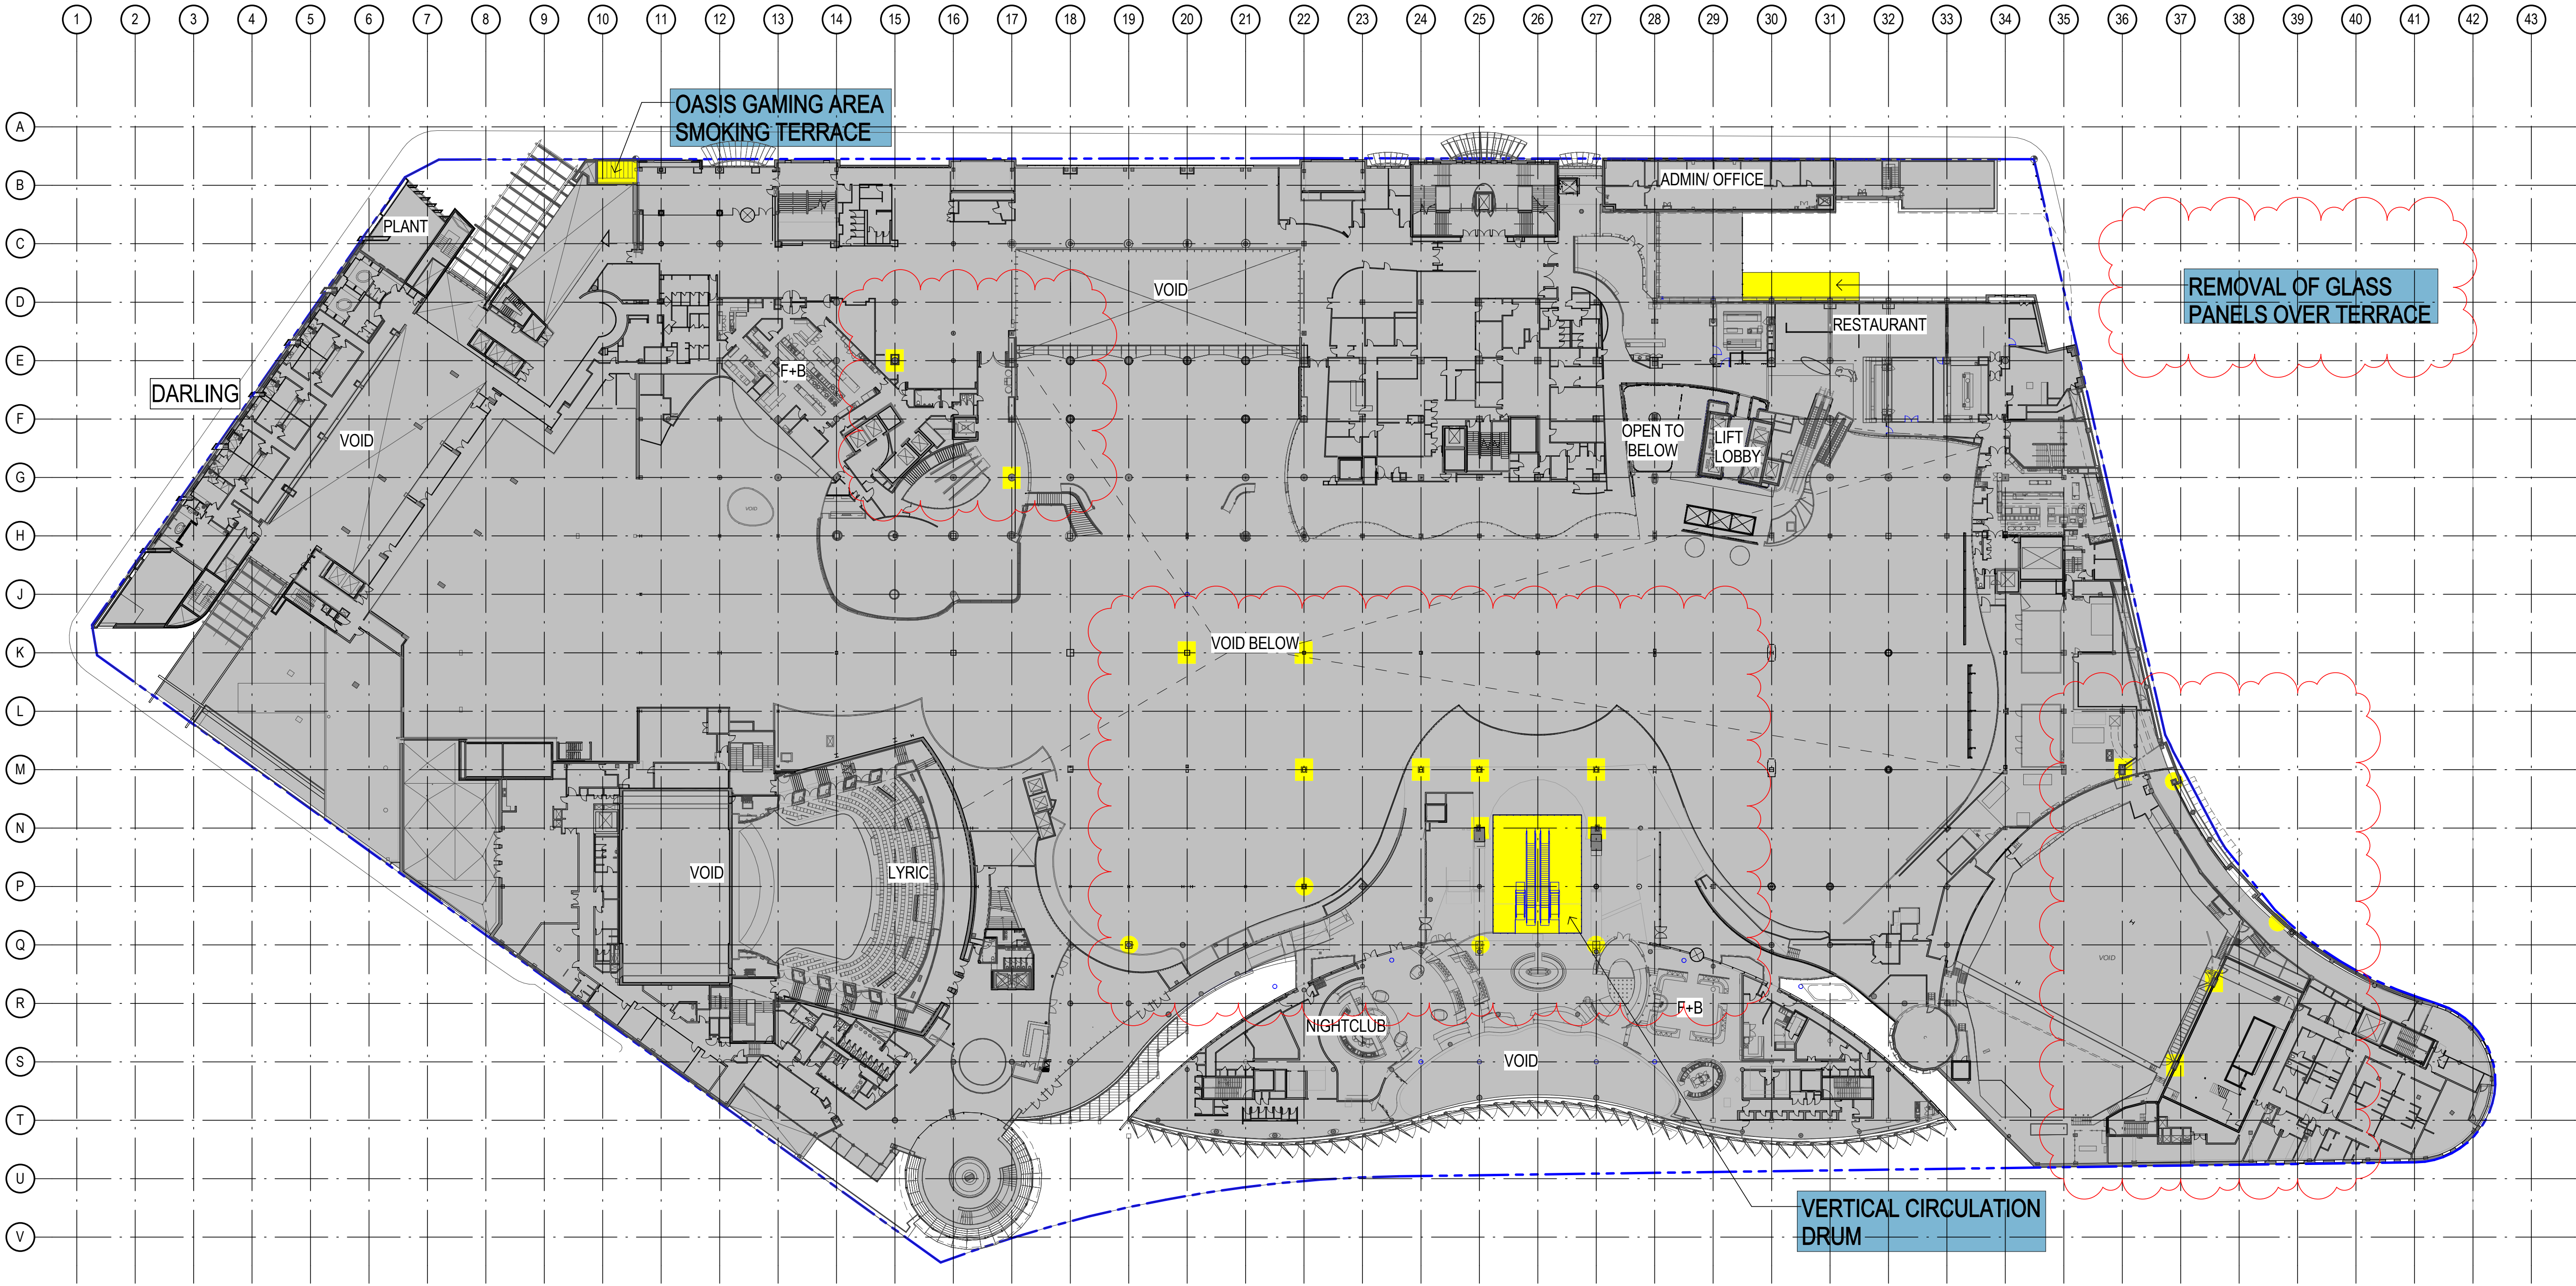

1 PROPOSED SITE PLAN - LEVEL 02
1:500

Notes
The information contained in this document is copyright and may not be used or reproduced for any other project or purpose.
Verify all dimensions and levels on site and report any discrepancies to dwp[suters for direction prior to the commencement of work.
Drawings are to be read in conjunction with all other contract documents.
Use figured dimensions only. Do not scale from drawings. dwp[suters cannot guarantee the accuracy of content and format for copies of drawings issued electronically.
The completion of the Issue Details Checked and Authorised section is confirmation of the status of the drawing. The drawing shall not be used for construction unless endorsed 'For Construction' and authorised for issue.
© dwp Australia Pty Ltd
Registered Business Name dwp[suters ASB 37 169 328 018
Robert Macdonald Nominated Architect NSW ARB 4699

Consultants

Planner, Heritage & Social
URBIS

Structural & Civil Engineer
TAYLOR THOMSON WHITTING

Structural, Mechanical & Fire
Protection Engineer
WSP
BRINCKERHOFF

Electrical, Communications & Hydraulic Engineer
LIMOW LAL

BCA Consultant
McKenzie Group

URBIS

Taylor Thomson Whitting

WSP

BRINCKERHOFF

Limow Lal


McKenzie Group

NOTE:
REFER TO DRAWINGS A2002
FOR LEVEL 02 DETAILED PLAN

LEGEND

PROPOSED WORKS

EXISTING

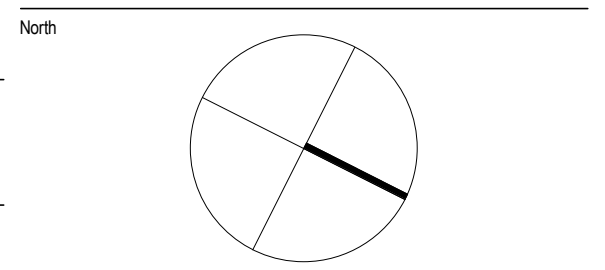

PRELIMINARY
NOT TO BE USED DURING CONSTRUCTION

D	REVISED MOD 14 FOR APPROVAL	14.02.2017		
C	REVISED MOD 14 FOR APPROVAL	23.01.2017		
B	MODIFICATION 14	15-09-2016		
A	TEST OF ADEQUACY	03-08-2016		
Issue	Description	Date	Chk	Auth

dwp[suters
www.dwpsuters.com

Project
THE STAR - MODIFICATION 14

Location
80 PYRMONT STREET
PYRMONT NSW 2009

Client
THE STAR ENTERTAINMENT GROUP

THE STAR
ENTERTAINMENT GROUP

Drawing
PROPOSED SITE PLAN - LEVEL 02

Scale
1:500 @ A1

Date Printed
2/14/2017 7:25:54 PM

Project Number
303457

Drawing Number
MOD14-A1002

Issue
D



File Name D:\projects\REVIT\locat\2016\303457_THE STAR_MOD14_CENTRAL_R2016_A1.dwg