



RECEIVED

DRAWING TITLE
SYDNEY HARBOUR CASINO
SYDNEY ELECTRIC LIGHTING STATION
OFFICE BUILDING -
PROPOSED FACADE REPAIRS TO
WEST ELEVATION 2/3

HOWARD TANNER & ASSOC. P/L		Quality Record Status :	
	REVIEW	SIGNATURE	DATE
Author	ABH	<i>[Signature]</i>	10/2/75
DWR	CUJ	<i>[Signature]</i>	11/11/75
CHM	HNT	<i>[Signature]</i>	11/25/75
COORDINATION		N.A.	
PM			

Completion of the Quality Record is evidence that the design and drawing have been verified as conforming with the requirements of the Consultant's Quality Plan. Where the Quality Record is incomplete, all information on the drawing is intended for preliminary purpose only as design verification has not been carried out.

REV.	DATE	DESCRIPTION	APPR	DVR
A	1/12/95	APPROVED FOR CONSTRUCTION		

SYDNEY HARBOUR CASINO

PROFESSIONAL
ARCHITECTS
NORTH
SYDNEY

ARCHITECTS

HOWARD TANNER & ASSOCIATES PTY. LTD

Architects & Planners

52 ARNO STREET,
NORTH SYDNEY NSW 2060 Fax: (61) 02 931 5399
Phone: (61) 02 931 5397
A/CN 001 790 392

CONTRACTORS P/L


Level 10, 2nd Floor,
100 Pitt Street
Phone: (02) 414 3333
A/CN 000 893 965 2589

SYDNEY HARBOUR CASINO
REPERTORY
CASINO

SYDNEY HARBOUR CASINO

Level 5, 5th Floor, St
James Place
Phone: (02) 422 3655
A/CN 000 510 410

DRAWING No.	
J078/C/HT 7 00 002/AC	
DATE / PROJECT / DRAWN BY / CHECKED BY / SCALE / SHEET NO. OF N	
06/09/2017 / 0078-C-002-AC / HT 7 00 002 / AC / 1:50 / 1	
SCALE	CADATA
1:50	
SYDNEY ELECTRIC LIGHTING STATION OFFICE BUILDING - PROPOSED FACADE REPAIRS TO WEST ELEVATION 2/3	
REV.	A

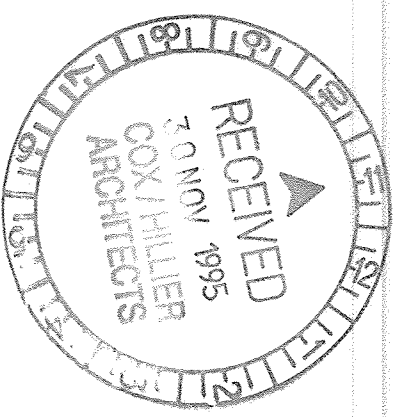

HOWARD TANNER & ASSOC. P/L		REVIEW		SIGNATURE		DATE	
Author	ABH	<i>[Signature]</i>		<i>[Signature]</i>		10/1/78	
DIR	CNU	<i>[Signature]</i>		<i>[Signature]</i>		11/1/78	
GM	HNT	<i>[Signature]</i>		<i>[Signature]</i>		11/12/78	
COORDINATION		<i>[Signature]</i>		<i>[Signature]</i>		11/1/78	

AMENDMENTS

SYDNEY HARBOUR CASINO

HAWTHORNS

TANNER & ASSOCIATES PTY. LTD.

Architects and Planners

55 Auburn Street Phone (61) 02 248 4352
 Hawthorn VIC 3122 Fax (61) 02 248 4337
 AON 001 209 392

KEY PLAN

LEIGHTON

LIGHTING OPS P/L

Level 10, 22 Hope St
 Leith, 2012
 Phone (02) 444 3333
 Fax (02) 444 3333

SYDNEY CASINO

Level 5, 25 George St
 Sydney, 2000
 Phone (02) 502 9853
 Fax (02) 242 3433

SYDNEY HARBOUR CASINO

Level 10, 22 Hope St
 Leith, 2012
 Phone (02) 444 3333
 Fax (02) 444 3333

PROJECT ARCHITECT

SYDNEY ELECTRIC LIGHTING STATION OFFICE BUILDING - PROPOSED FACADE REPAIRS TO WEST ELEVATION 3/3		SCALE 1:50	CAD DATA	REV.
DRAWING NO. J078/C/HT 7 00 003/AC		DATE 11/01/2018		A
BY W. HARRIS		CHECKED W. HARRIS		
DESIGNED W. HARRIS		APPROVED W. HARRIS		

APPROVED FOR
CONSTRUCTION

940230
SELS

© Copyright 1994 Casino Control Authority

Reproduction of the whole or part of the document constitutes an infringement of copyright. The information, ideas and concepts contained in this document are the property of the Casino Control Authority and shall remain the property of the Casino Control Authority. No part of this document may be reproduced without written consent of the Casino Control Authority.


Quality Record Status :

REVIEW	SIGNATURE	DATE
ADMIN	ABH	1/11/98
DVR	CMJ	1/11/98
CDM	HAT	11/12/98
COORDINATION		4-12-05
LOCAL PGM		5/1/01


Comments of the Quality Record is provided in the design and drawing have been. Where the Quality Record is incomplete, all information on the drawing is provided.

AMENDMENTS

REV	DATE	DESCRIPTION	APPR	DWR
A	1/12/98	APPROVED FOR CONSTRUCTION		

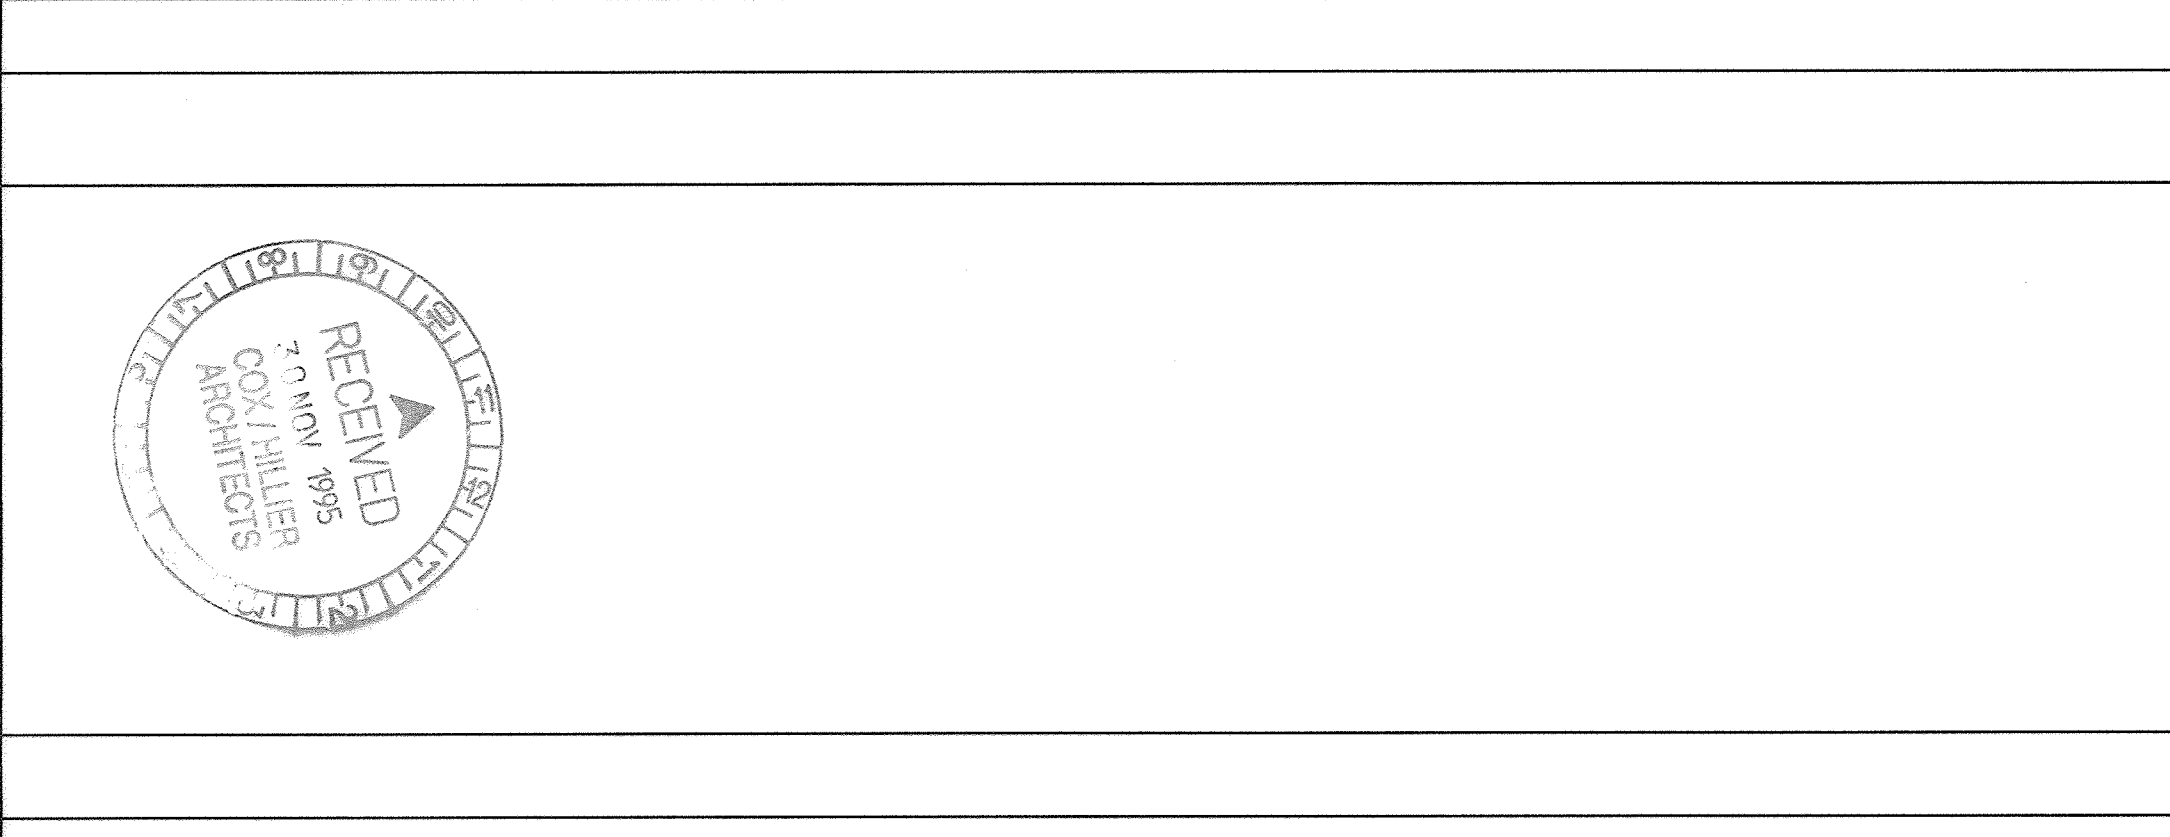

CONTRACTOR	CLIENT
 LEIGHTON LEIGHTON CONTRACTORS P/L Level 10, 12 Help St., Chiswick NSW 2057 Phone : (02) 414 3333 Fax : (02) 415 2508 ACN 000 893 667	SYDNEY HARBOUR C/ASINO Level 5, 154 Sussex St., Sydney NSW 2000 Phone : (02) 262 3855 Fax : (02) 262 3433 ACN 060 510 410
 Sydney Harbour Casino	 CASINO

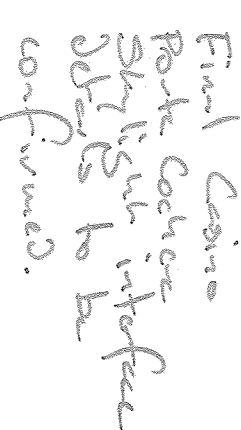

HOWARD TANNER & ASSOC. P/L		QUALITY RECORD STATUS :	
REF ID	REVIEW	SCAN DATE	DATE
AUTHOR	ABH	<i>[Signature]</i>	1/24/75
DVR	CHT	<i>[Signature]</i>	11/2/82
CRM	HW	<i>[Signature]</i>	11/2/82
COORDINATION		<i>[Signature]</i>	4/12/83
LOI	PPM	<i>[Signature]</i>	5/1/84

Completion of the Quality Record is evidence that the design and drawing have been verified as conforming with the requirements of the Consultant's Quality Plan. Where the Quality Record is incomplete, all information on the drawing is intended for preliminary purpose only as design verification has not been carried out.

AMENDMENTS		
REV.	DATE	DESCRIPTION
A	1/12/95	APPROPRIATE

SYDNEY HARBOUR CASINO

KEY PLAN

LEGEND

INDICATES

ARCHITECTS

HOWARD TANNER & ASSOCIATES PTY. LTD

52 Apollo Street
Newtown NSW 2060
A/CN 001 209 392

6/1 02-241 4393
6/1 02-241 4393
6/1 02-241 4393

INTERNATIONAL CONTRACTOR

LIGHTON OPTICS P/L

Level 10, 12 Mopie St
Sydney NSW 2000
Phone: (02) 955 3343
Fax: (02) 955 3343
A/CN 100 653 401

SYDNEY CASINO


Level 10, 12 Mopie St
Sydney NSW 2000
Phone: (02) 955 3343
Fax: (02) 955 3343
A/CN 100 653 401

CASINO

Sydney Harbour

CASINO


DRAWING TITLE	
SYDNEY ELECTRIC LIGHTING STATION OFFICE BUILDING - PROPOSED FACADE REPAIRS TO EAST ELEVATION 2/3	
SCALE 1:50	CAD DATA
DRAWING No. J078/C/HT 7 00 005/AC	REV. A

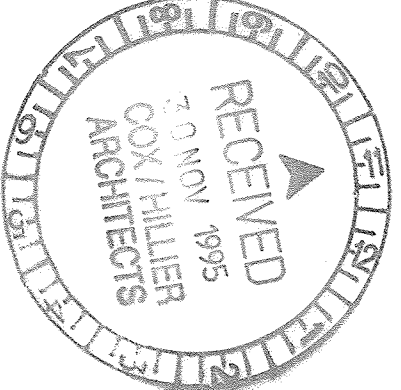

HOWARD TANNER & ASSOC. P/L		QUALITY RECORD STATUS :	
DATE	REVIEW	SIGNATURE	DATE
10/11/98	ADMIN	<i>[Signature]</i>	11/1/98
	DVR	<i>[Signature]</i>	11/6/98
	CMH	<i>[Signature]</i>	11/13/98
	CONC	<i>[Signature]</i>	11/16/98
	CONNECTION	<i>[Signature]</i>	11/17/98

REV	DATE	DESCRIPTION	APPR	DVR
A	1/12/95	APPROVED FOR CONSTRUCTION		

[illegible]A circular stamp with a clock face. The text 'RECEIVED' is at the top, '20 NOV 1995' is in the center, and 'CONALLIER ARCHITECTS' is at the bottom. A small triangle points to the 12 o'clock position.

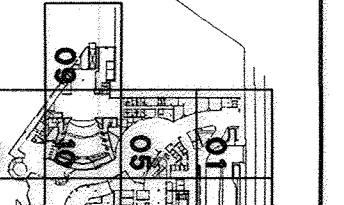CONTRACTOR	LEGATION	CADASTRA	SYDNEY HARBOUR CASINO
			
LEGIATION CONTRACTORS P/L Level 10, 2 West 51st Phone : (02) 448 2303 Fax : (02) 448 2303	SYDNEY HARBOUR CASINO Level 5, 544 George St Phone : (02) 322 3855 Fax : (02) 322 3855	CADASTRIA Level 5, 544 George St Phone : (02) 322 3855 Fax : (02) 322 3855	SYDNEY HARBOUR CASINO Level 5, 544 George St Phone : (02) 322 3855 Fax : (02) 322 3855
HOMWAY TANNER & ASSOCIATES PTY. LTD			
A/C Architects & S Planners			
52 Albion Street Sydney City NSW 2000 Fax : (61) 02-281 4389 KNOX PLAS NSW 2000 Fax : (61) 02-281 4337			
KEY PLAN			
			
PROJECT NORTH			
			
DRAWING TITLE			
SYDNEY HARBOUR CASINO			
SYDNEY ELECTRIC LIGHTING STATION			
OFFICE BUILDING -			
PROPOSED FACADE REPAIRS TO			
EAST ELEVATION 3/3			
DRAWING NO.	SCALE	CADATA	REV.
1078/C/H1 7 00 006/AC	1:50		A