


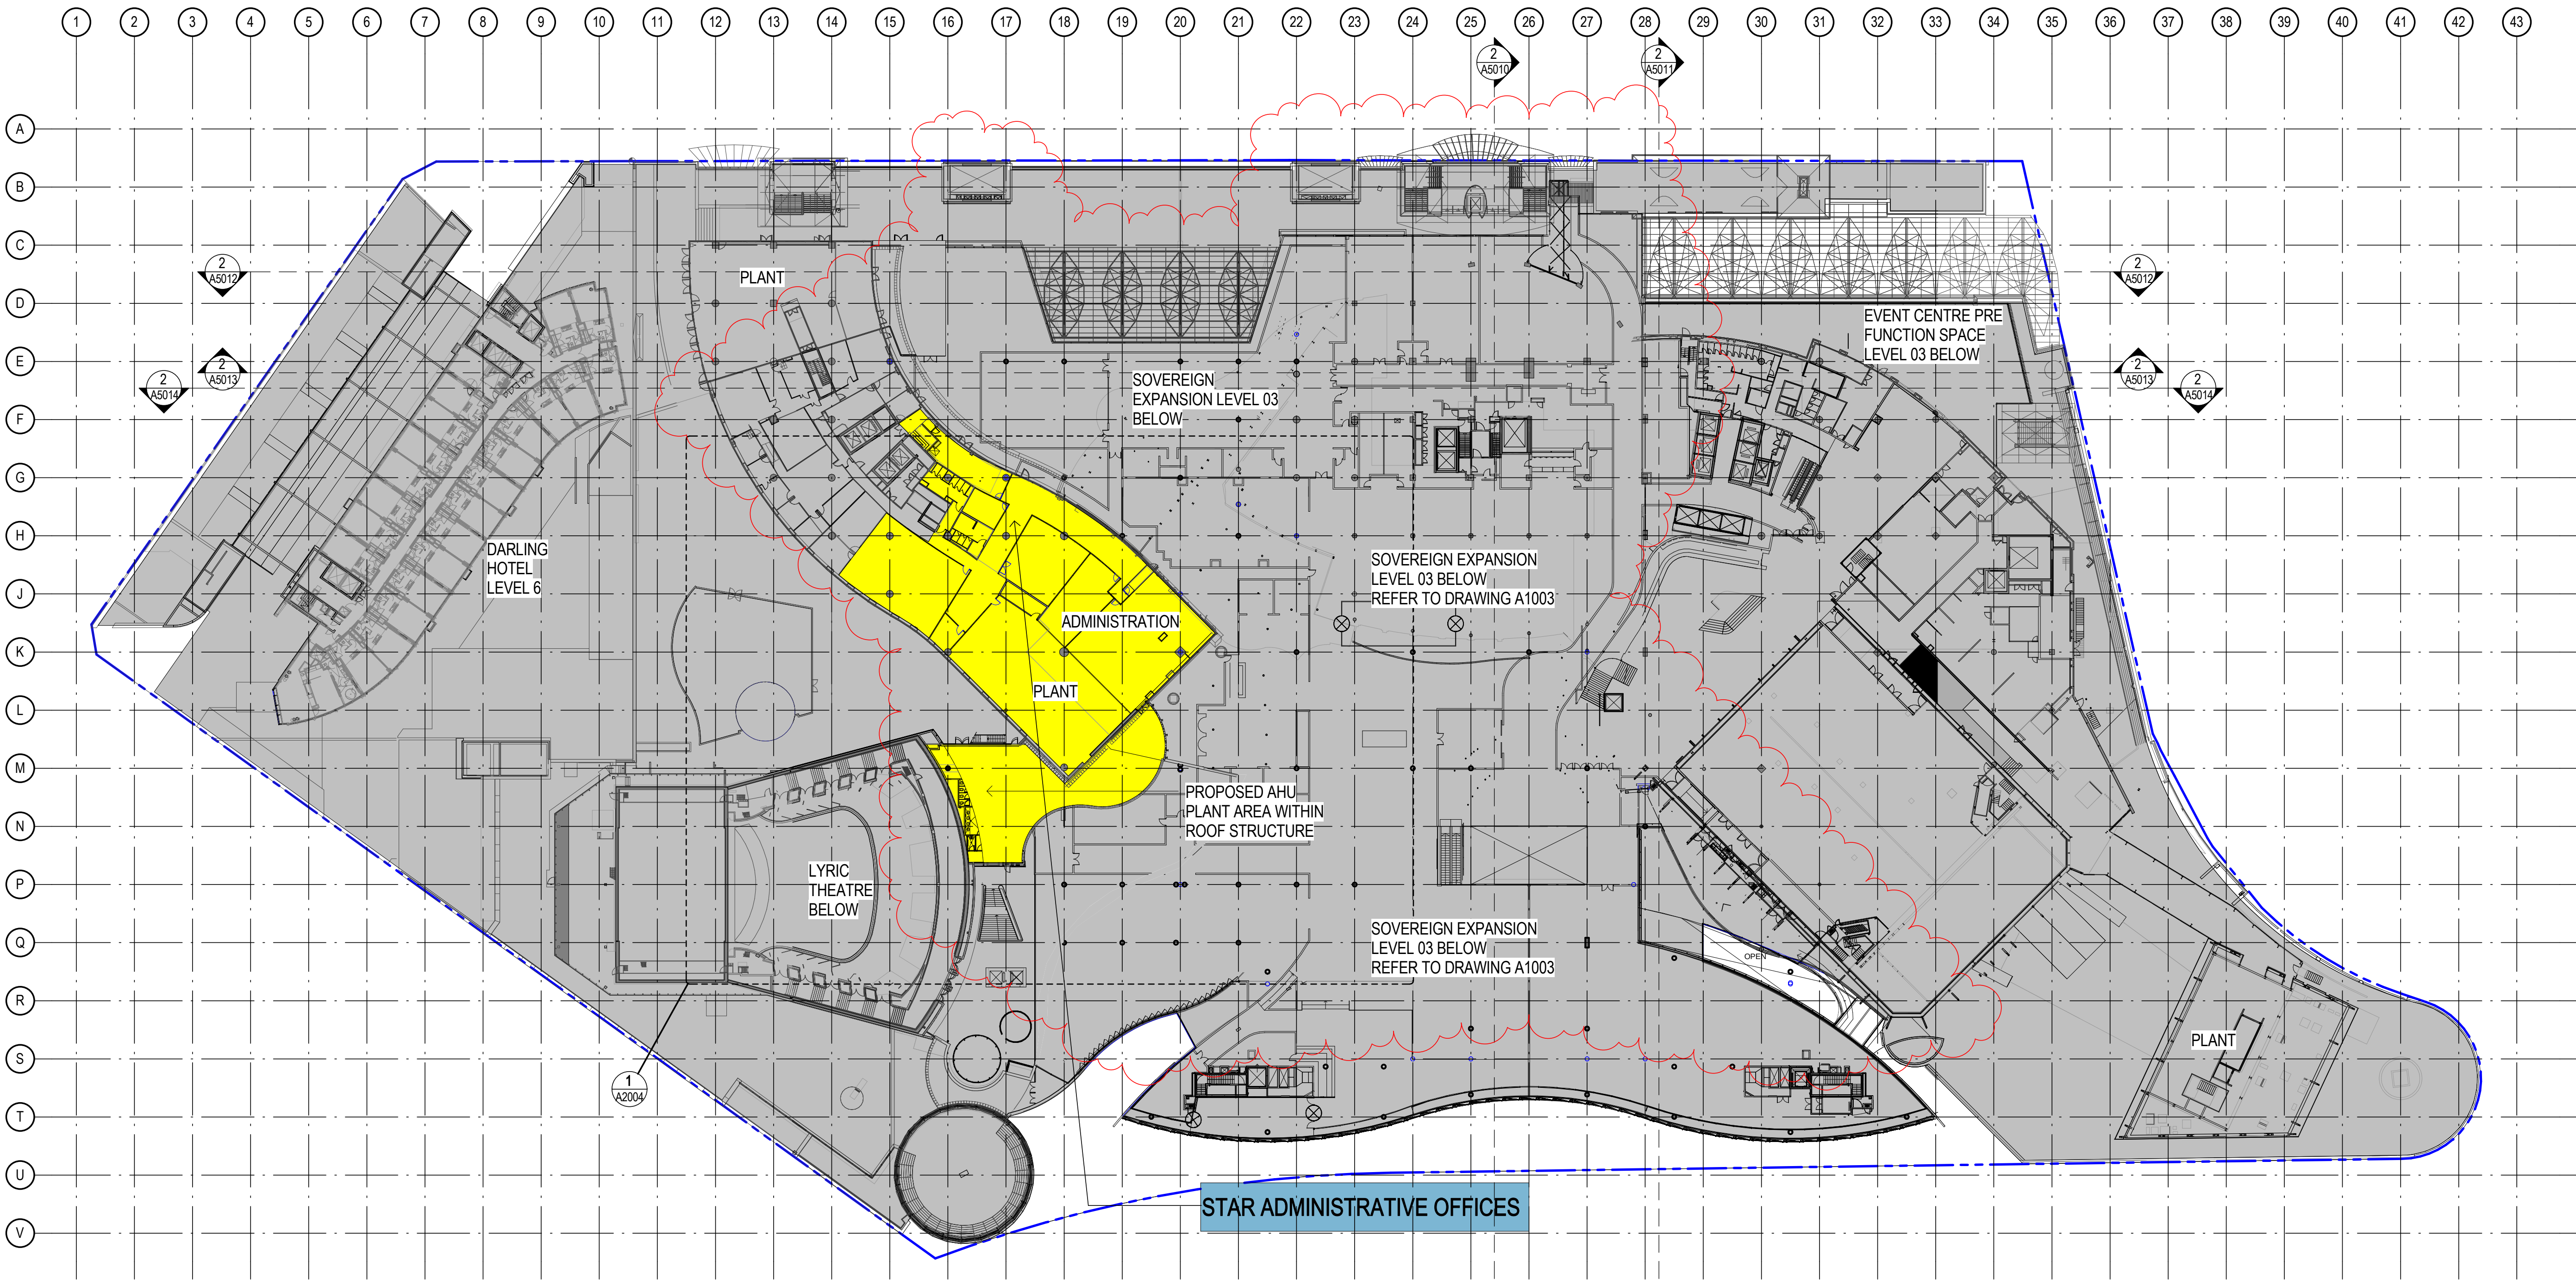

1 PROPOSED SITE PLAN - LEVEL 04
1:500

Notes
The information contained in this document is copyright and may not be used or reproduced for any other project or purpose.
Verify all dimensions and levels on site and report any discrepancies to dwp[suters] for direction prior to the commencement of work.
Drawings are to be read in conjunction with all other contract documents.
Use figured dimensions only. Do not scale from drawings. dwp[suters] cannot guarantee the accuracy of content and format for copies of drawings issued electronically.
The completion of the Issue Details Checked and Authorised section is confirmation of the status of the drawing. The drawing shall not be used for construction unless endorsed 'For Construction' and authorised for issue.
© dwp Australia Pty Ltd
Registered Business Name dwp[suters] ASN 37 169 328 018
Robert Macdonald Nominated Architect NSW ARB 4699

Consultants
Planner, Heritage & Social
URBIS

Structural & Civil Engineer
TAYLOR THOMSON WHITTING

Structural, Mechanical & Fire Protection Engineer
WSP
BRINCKERHOFF

Electrical, Communications & Hydraulic Engineer
LMGW LAL

BCA Consultant
McKenzie Group

NOTE:
REFER TO DRAWINGS A2004
FOR LEVEL 04 DETAILED PLAN

LEGEND
PROPOSED WORKS
EXISTING

North

PRELIMINARY
NOT TO BE USED DURING CONSTRUCTION

E	REVISED MOD14 FOR APPROVAL	05.05.2017
D	MODIFICATION 14 LIFT	11.04.2017
C	REVISED MOD 14 FOR APPROVAL	23.01.2017
B	MODIFICATION 14	15.09.2016
A	TEST OF ADEQUACY	03.08.2016
Issue	Description	Date

dwp[suters]
www.dwpsuters.com

Project
THE STAR - MODIFICATION 14

Location
80 PYRMONT STREET
PYRMONT NSW 2009

Client
THE STAR ENTERTAINMENT GROUP

Drawing
PROPOSED SITE PLAN - LEVEL 04

Scale
1:500 @ A1

Date Printed
5/17/2017 9:20:46 AM

Project Number
303457

Drawing Number
MOD14-A1004

Issue
E