




1 PROPOSED FLOOR PLAN LEVEL 00-PART 1A
1: 250

Notes
The information contained in this document is copyright and may not be used or reproduced for any other project or purpose.
Verify all dimensions and levels on site and report any discrepancies to dwp[suters] for direction prior to the commencement of work.
Drawings are to be read in conjunction with all other contract documents.
Use figured dimensions only. Do not scale from drawings. dwp[suters] cannot guarantee the accuracy of content and format for copies of drawings issued electronically.
The completion of the Issue Details Checked and Authorised section is confirmation of the status of the drawing. The drawing shall not be used for construction unless endorsed 'For Construction' and authorised for issue.
© dwp Australia Pty Ltd
Registered Business Name dwp[suters] ASB 37 169 328 018
Robert Macdonald Nominated Architect NSW AIB 4699

Consultants
Planner, Heritage & Social
URBIS
Structural & Civil Engineer
TAYLOR THOMSON WHITTING
TTW
Structural, Mechanical & Fire
Protection Engineer
WSP
PARSONS BRINCKERHOFF
Electrical, Communications &
Hydraulic Engineer
LMOW LAI
BCA Consultant
McKenzie Group
mckenzie group

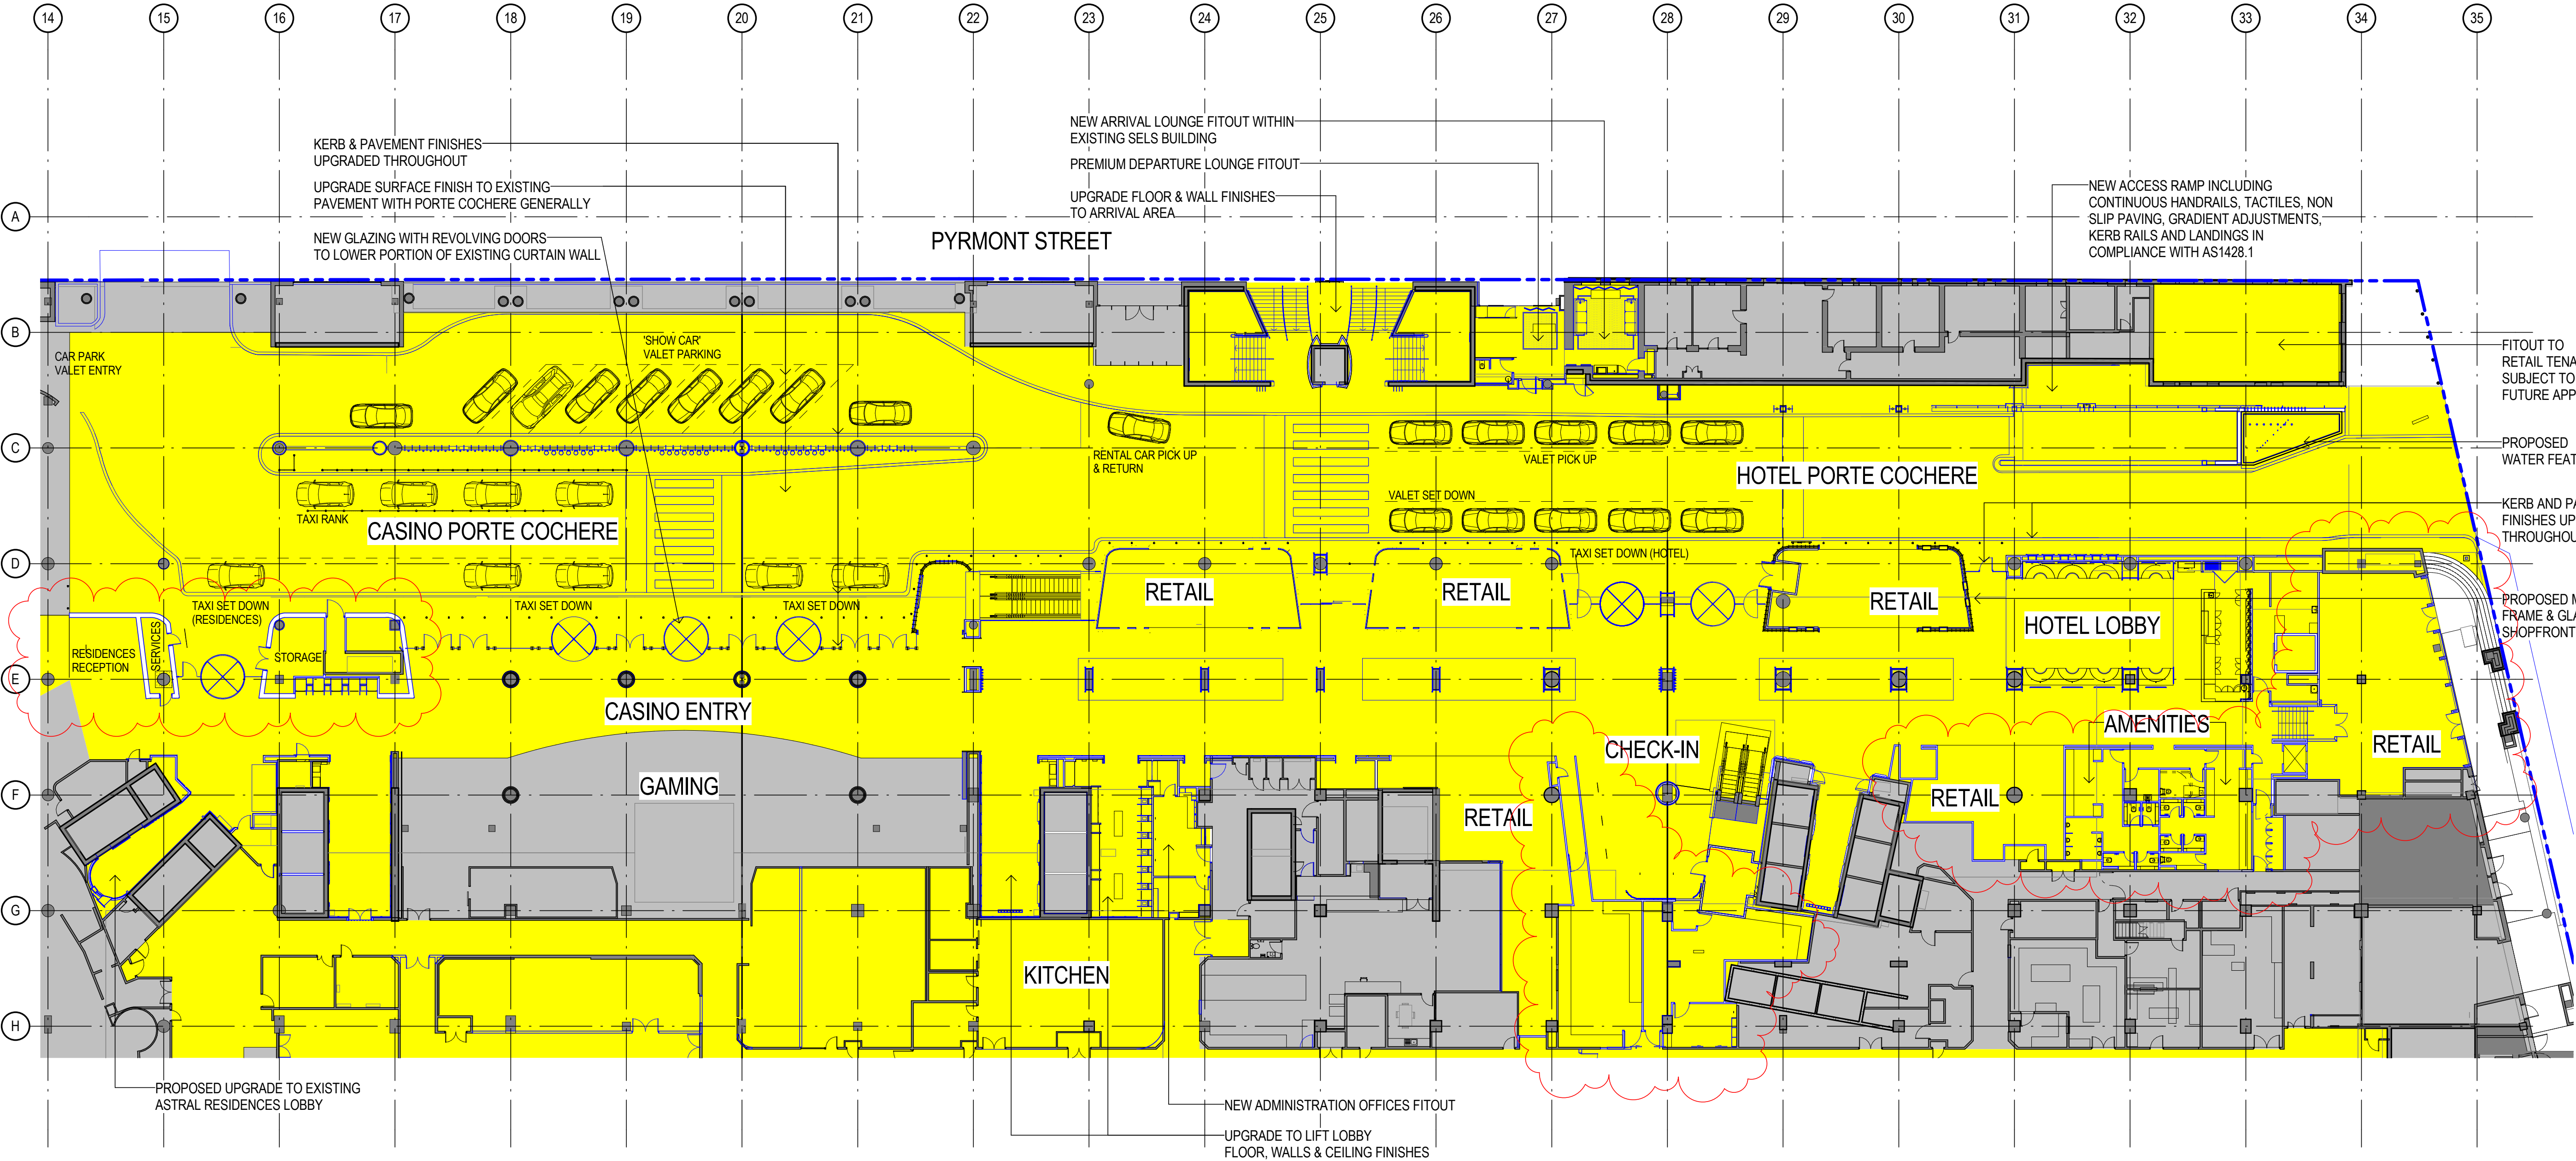

2 PROPOSED FLOOR PLAN LEVEL 00 - PART 1
1: 250

LEGEND
PROPOSED WORKS
EXISTING
North
PRELIMINARY
NOT TO BE USED DURING CONSTRUCTION
F REVISED MOD 14 FOR APPROVAL 05.05.2017
E MODIFICATION 14, LIFT 11.04.2017
D REVISED MOD 14 FOR APPROVAL 16.02.2017
C REVISED MOD 14 FOR APPROVAL 23.01.2017
B MODIFICATION 14 15-09-2016
A TEST OF ADEQUACY 03-08-2016
Architect
dwp[suters]
www.dwpsuters.com
Project
THE STAR - MODIFICATION 14
Location
80 PYRMONT STREET
PYRMONT NSW 2009
Client
THE STAR ENTERTAINMENT GROUP
THE STAR
ENTERTAINMENT GROUP
Drawing
PROPOSED FLOOR PLAN - LEVEL 00 - PART 1
Scale
As indicated @ A1
Date Printed
5/12/2017 4:55:12 PM
Project Number
303457
Drawing Number
MOD14-A2000-1
Issue
F
File Name
D:\dwp\suters\REVIT\cas02016030457_THE STAR_MOD14_CENTRAL_R2016_A2000-1.dwg

dwp[suters]

Notes
The information contained in this document is copyright and may not be used or reproduced for any other project or purpose.
Verify all dimensions and levels on site and report any discrepancies to dwp[suters for direction prior to the commencement of work.
Drawings are to be read in conjunction with all other contract documents.
Use figured dimensions only. Do not scale from drawings. dwp[suters cannot guarantee the accuracy of content and format for copies of drawings issued electronically.
The completion of the Issue Details Checked and Authorised section is confirmation of the status of the drawing. The drawing shall not be used for construction unless endorsed For Construction and authorised for issue.
© dwp Australia Pty Ltd
Registered Business Name dwp[suters ASB 37 169 328 018
Robert Macdonald Nominated Architect NSW ASB 4699

Consultants

Planner, Heritage & Social
URBIS




Structural & Civil Engineer
TAYLOR THOMSON WHITTING



Structural, Mechanical & Fire
Protection Engineer
WSP/SPARSONS
BRINCKERHOFF



Electrical, Communications &
Hydraulic Engineer
UNICOW LAI

 


BCA Consultant
McKenzie Group



LEGEND

- PROPOSED WORKS
- EXISTING

North

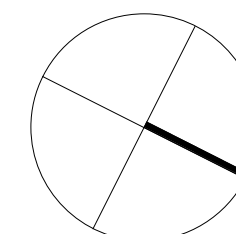

PRELIMINARY

NOT TO BE USED DURING CONSTRUCTION

E	REVISED MOD14 FOR APPROVAL	05.05.2017
D	REVISED MOD 14 FOR APPROVAL	14.02.2017
C	REVISED MOD 14 FOR APPROVAL	23.01.2017
B	MODIFICATION 14	15-09-2016
A	TEST OF ADEQUACY	03-08-2016
Issue	Description	Date

dwp[suters
www.dwpsuters.com

Project
THE STAR - MODIFICATION 14

Location
80 PYRMONT STREET
PYRMONT NSW 2009

Client
THE STAR ENTERTAINMENT GROUP

THE STAR
ENTERTAINMENT GROUP

Drawing
PROPOSED FLOOR PLAN - LEVEL 00 - PART
2


Scale
As indicated @ A1

Date Printed
5/12/2017 4:55:38 PM

Project Number
303457

Drawing Number
MOD14-A2000-2

Issue
E

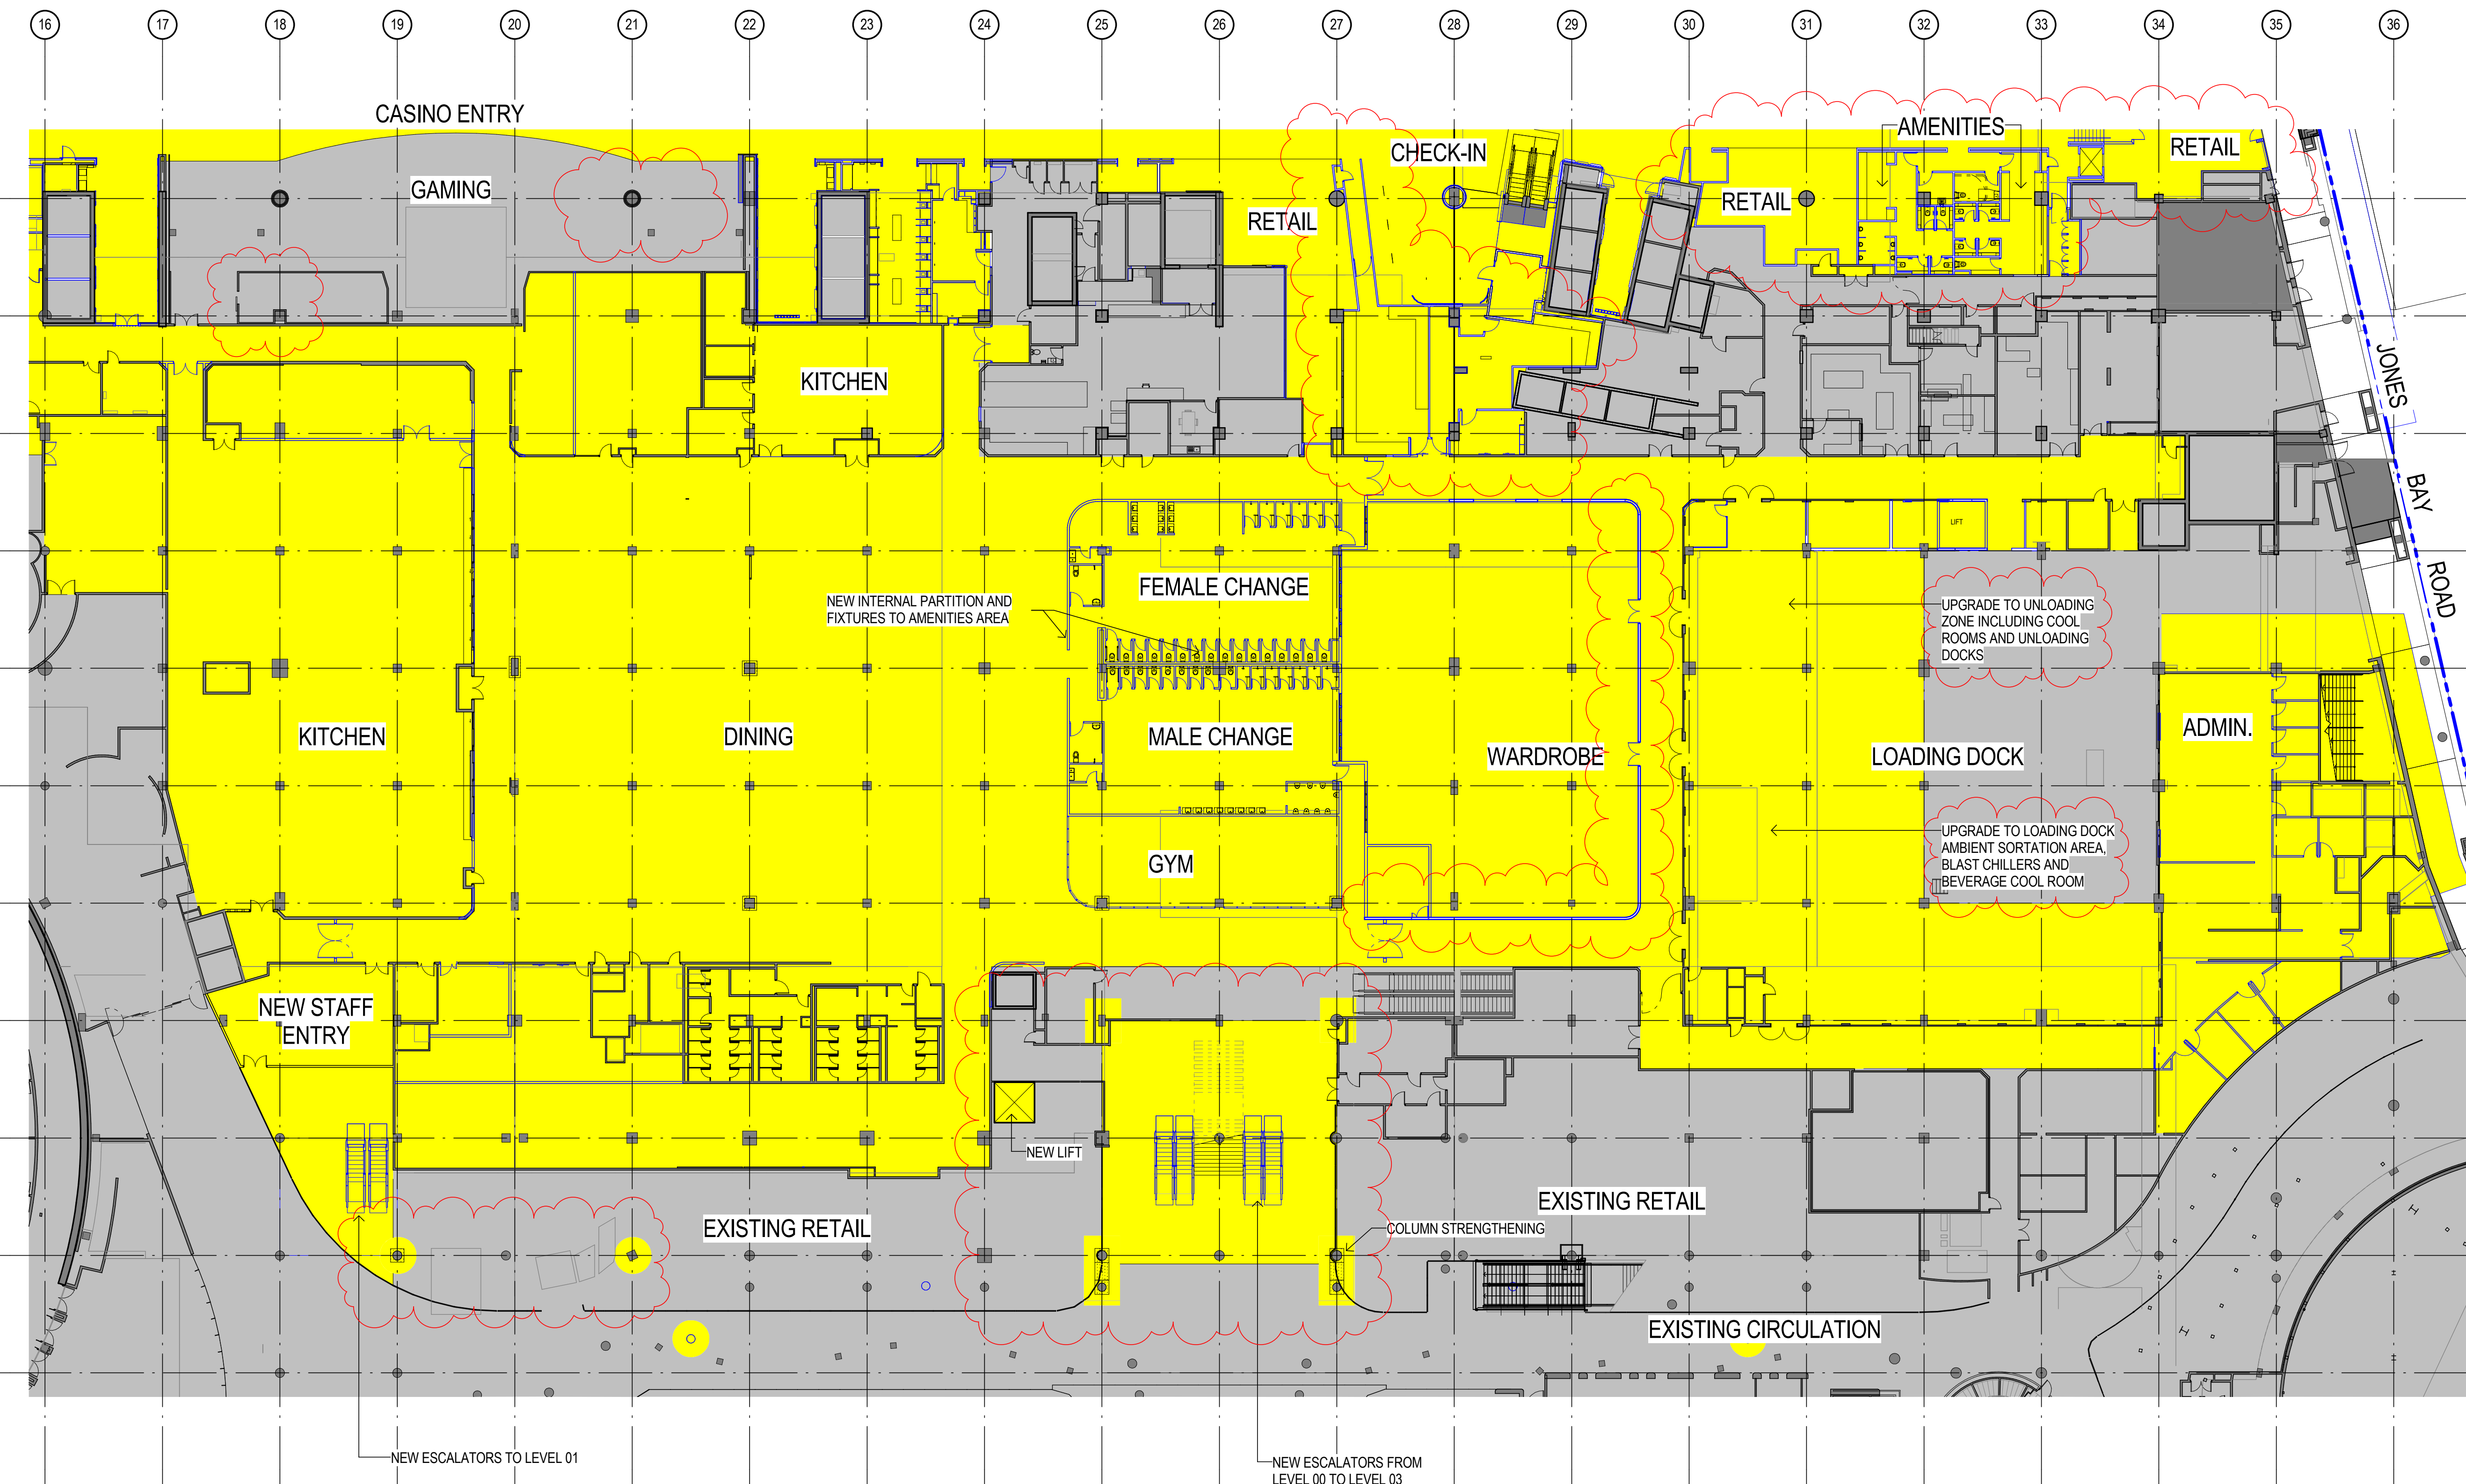

1 PROPOSED FLOOR PLAN LEVEL 00 - PART 2
1:250

Notes
The information contained in this document is copyright and may not be used or reproduced for any other project or purpose.
Verify all dimensions and levels on site and report any discrepancies to dwp[suters for direction prior to the commencement of work.
Drawings are to be read in conjunction with all other contract documents.
Use figured dimensions only. Do not scale from drawings. dwp[suters cannot guarantee the accuracy of content and format for copies of drawings issued electronically.
The completion of the Issue Details Checked and Authorised section is confirmation of the status of the drawing. The drawing shall not be used for construction unless endorsed For Construction' and authorised for issue.
© dwp Australia Pty Ltd
Registered Business Name dwp[suters ASB 37 169 328 018
Robert Macdonald Nominated Architect NSW A8B 4699

Consultants

Planner, Heritage & Social
URBIS




Structural & Civil Engineer
TAYLOR THOMSON WHITTING



Structural, Mechanical & Fire
Protection Engineer
WSP/BRINCKERHOFF



Electrical, Communications &
Hydraulic Engineer
LMOW LAI

 


BCA Consultant
McKenzie Group



LEGEND

- PROPOSED WORKS
- EXISTING

North

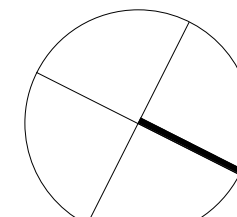

PRELIMINARY

NOT TO BE USED DURING CONSTRUCTION

D	REVISED MOD 14 FOR APPROVAL	06.05.2017
C	REVISED MOD 14 FOR APPROVAL	14.02.2017
B	MODIFICATION 14	15-09-2016
A	TEST OF ADEQUACY	03-08-2016
Issue	Description	Date

Architect
dwp[suters
www.dwpsuters.com

Project
THE STAR - MODIFICATION 14

Location
80 PYRMONT STREET
PYRMONT NSW 2009

Client
THE STAR ENTERTAINMENT GROUP

THE STAR
ENTERTAINMENT GROUP

Drawing
PROPOSED FLOOR PLAN - LEVEL 01


Scale
As indicated @ A1

Date Printed
5/12/2017 4:55:59 PM


Project Number
303457

Drawing Number
MOD14-A2001


Issue
D

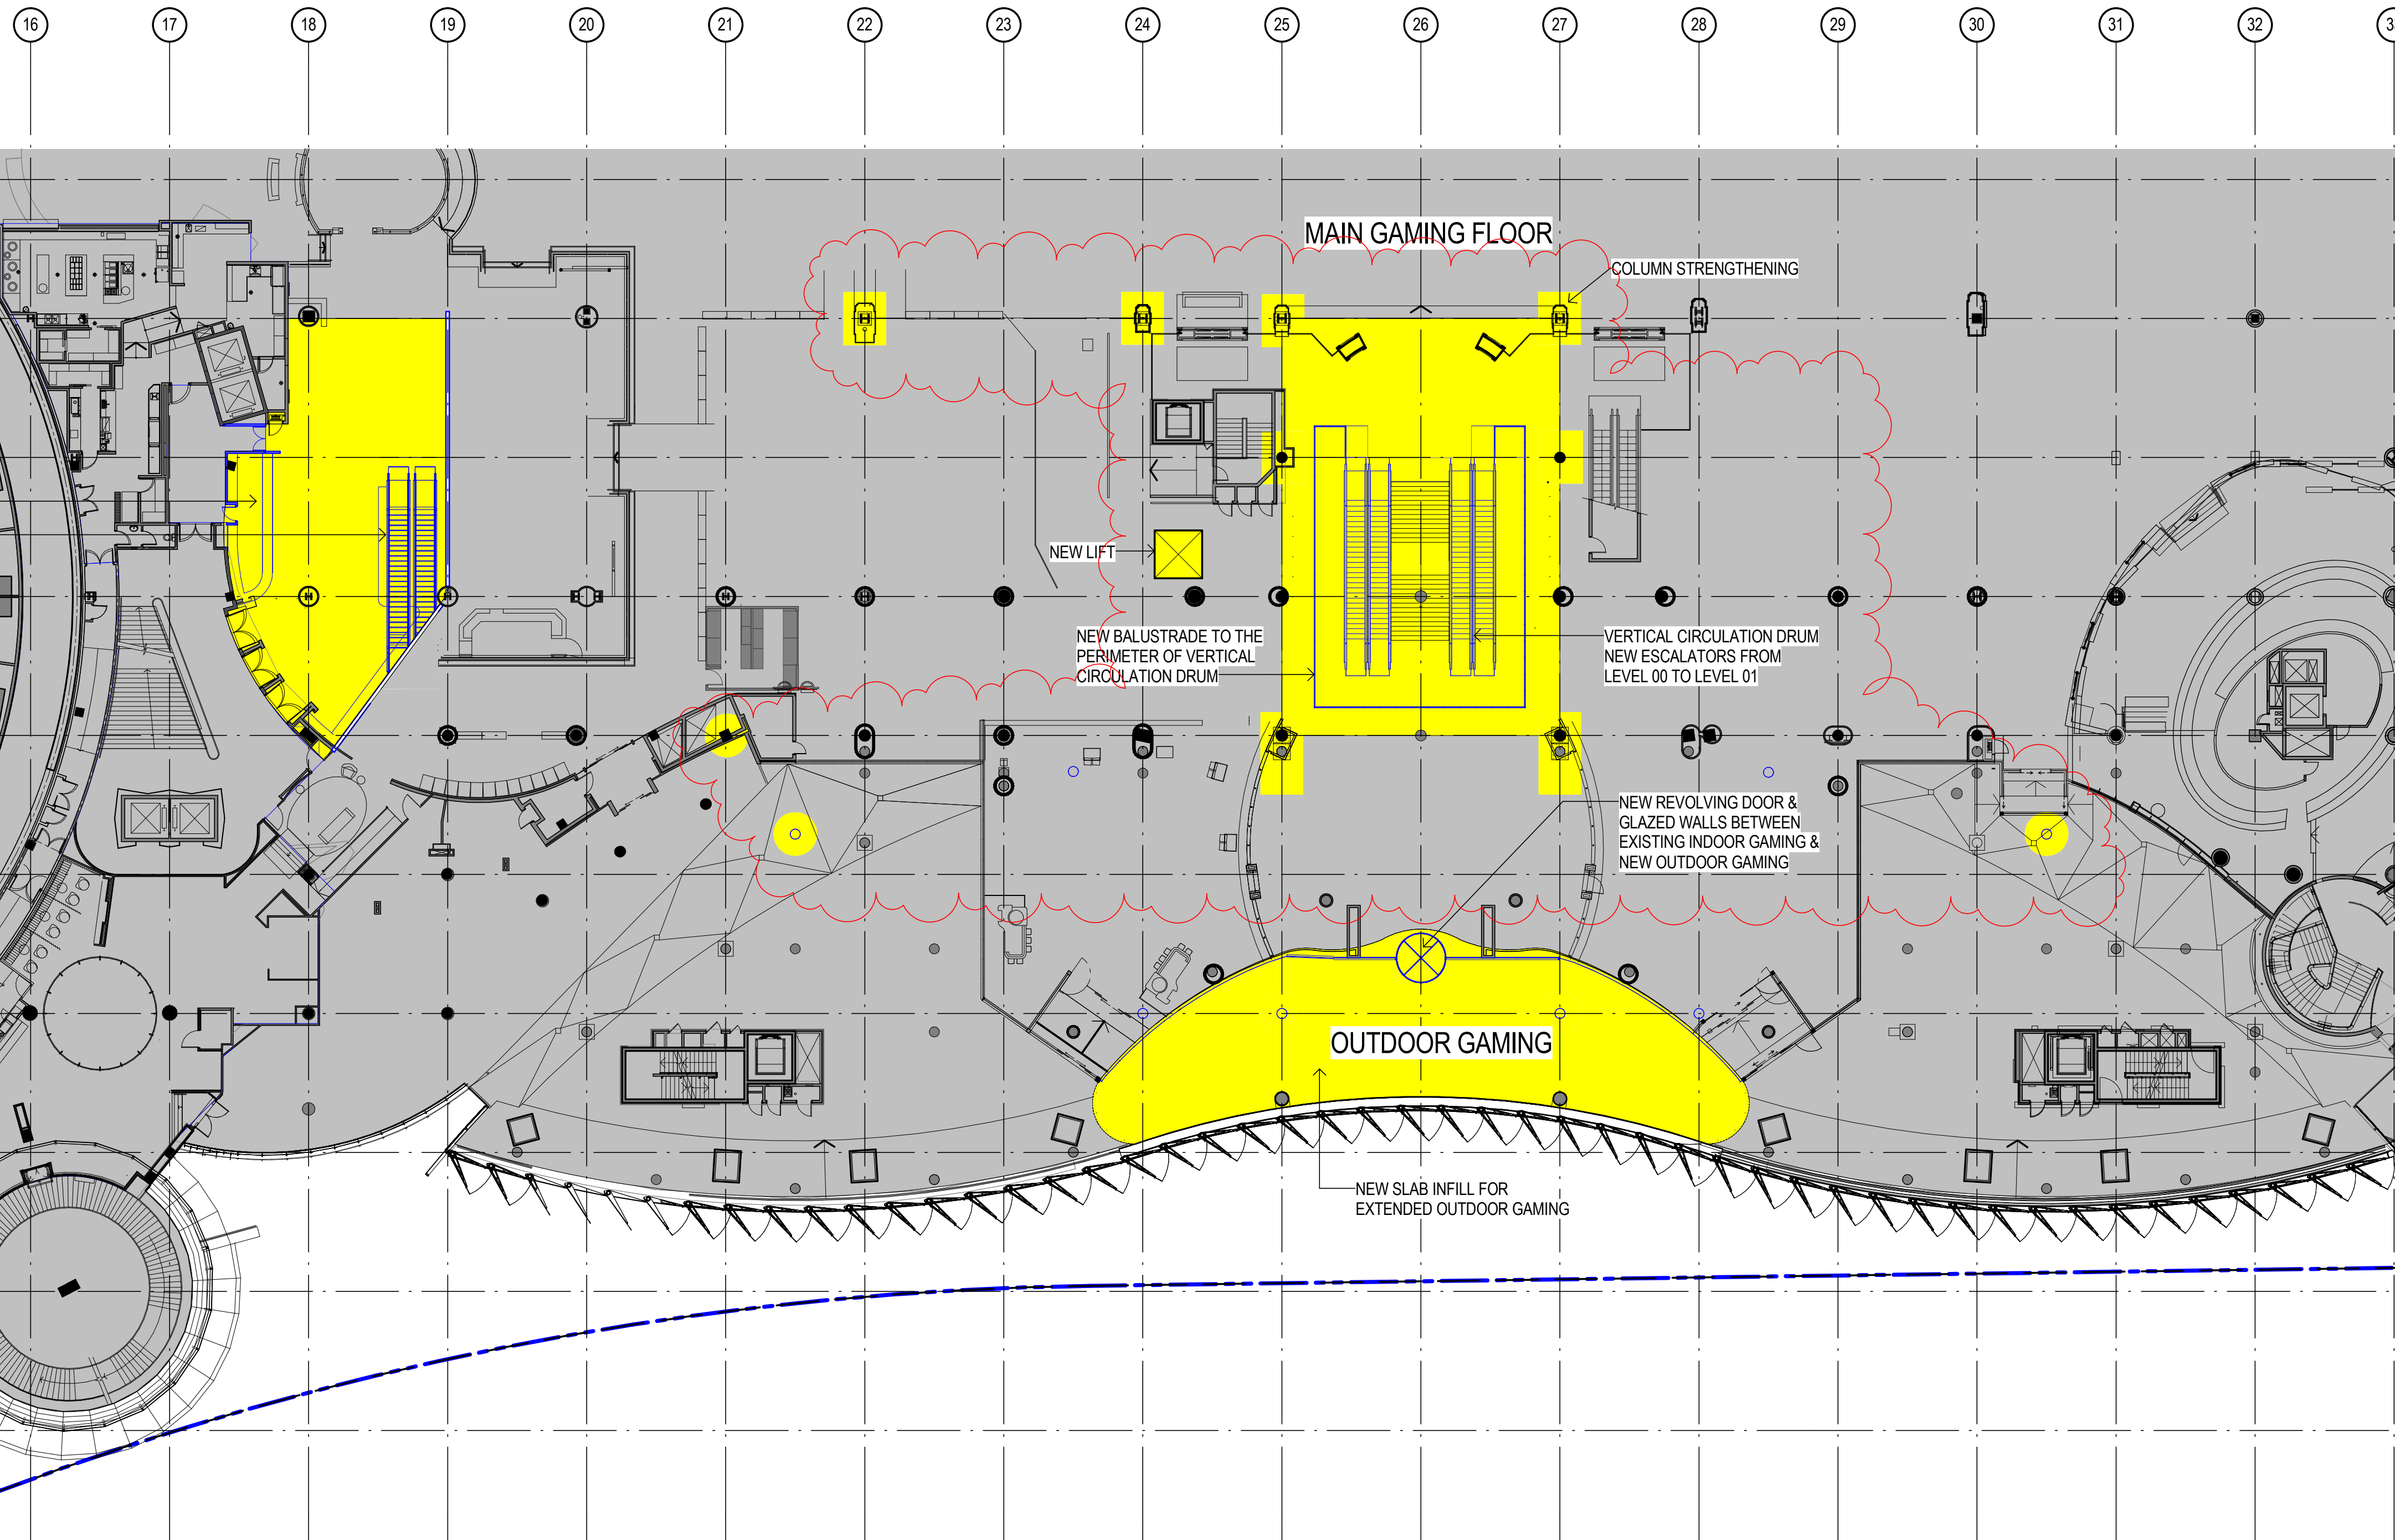

1 PROPOSED FLOOR PLAN - LEVEL 01
1:250

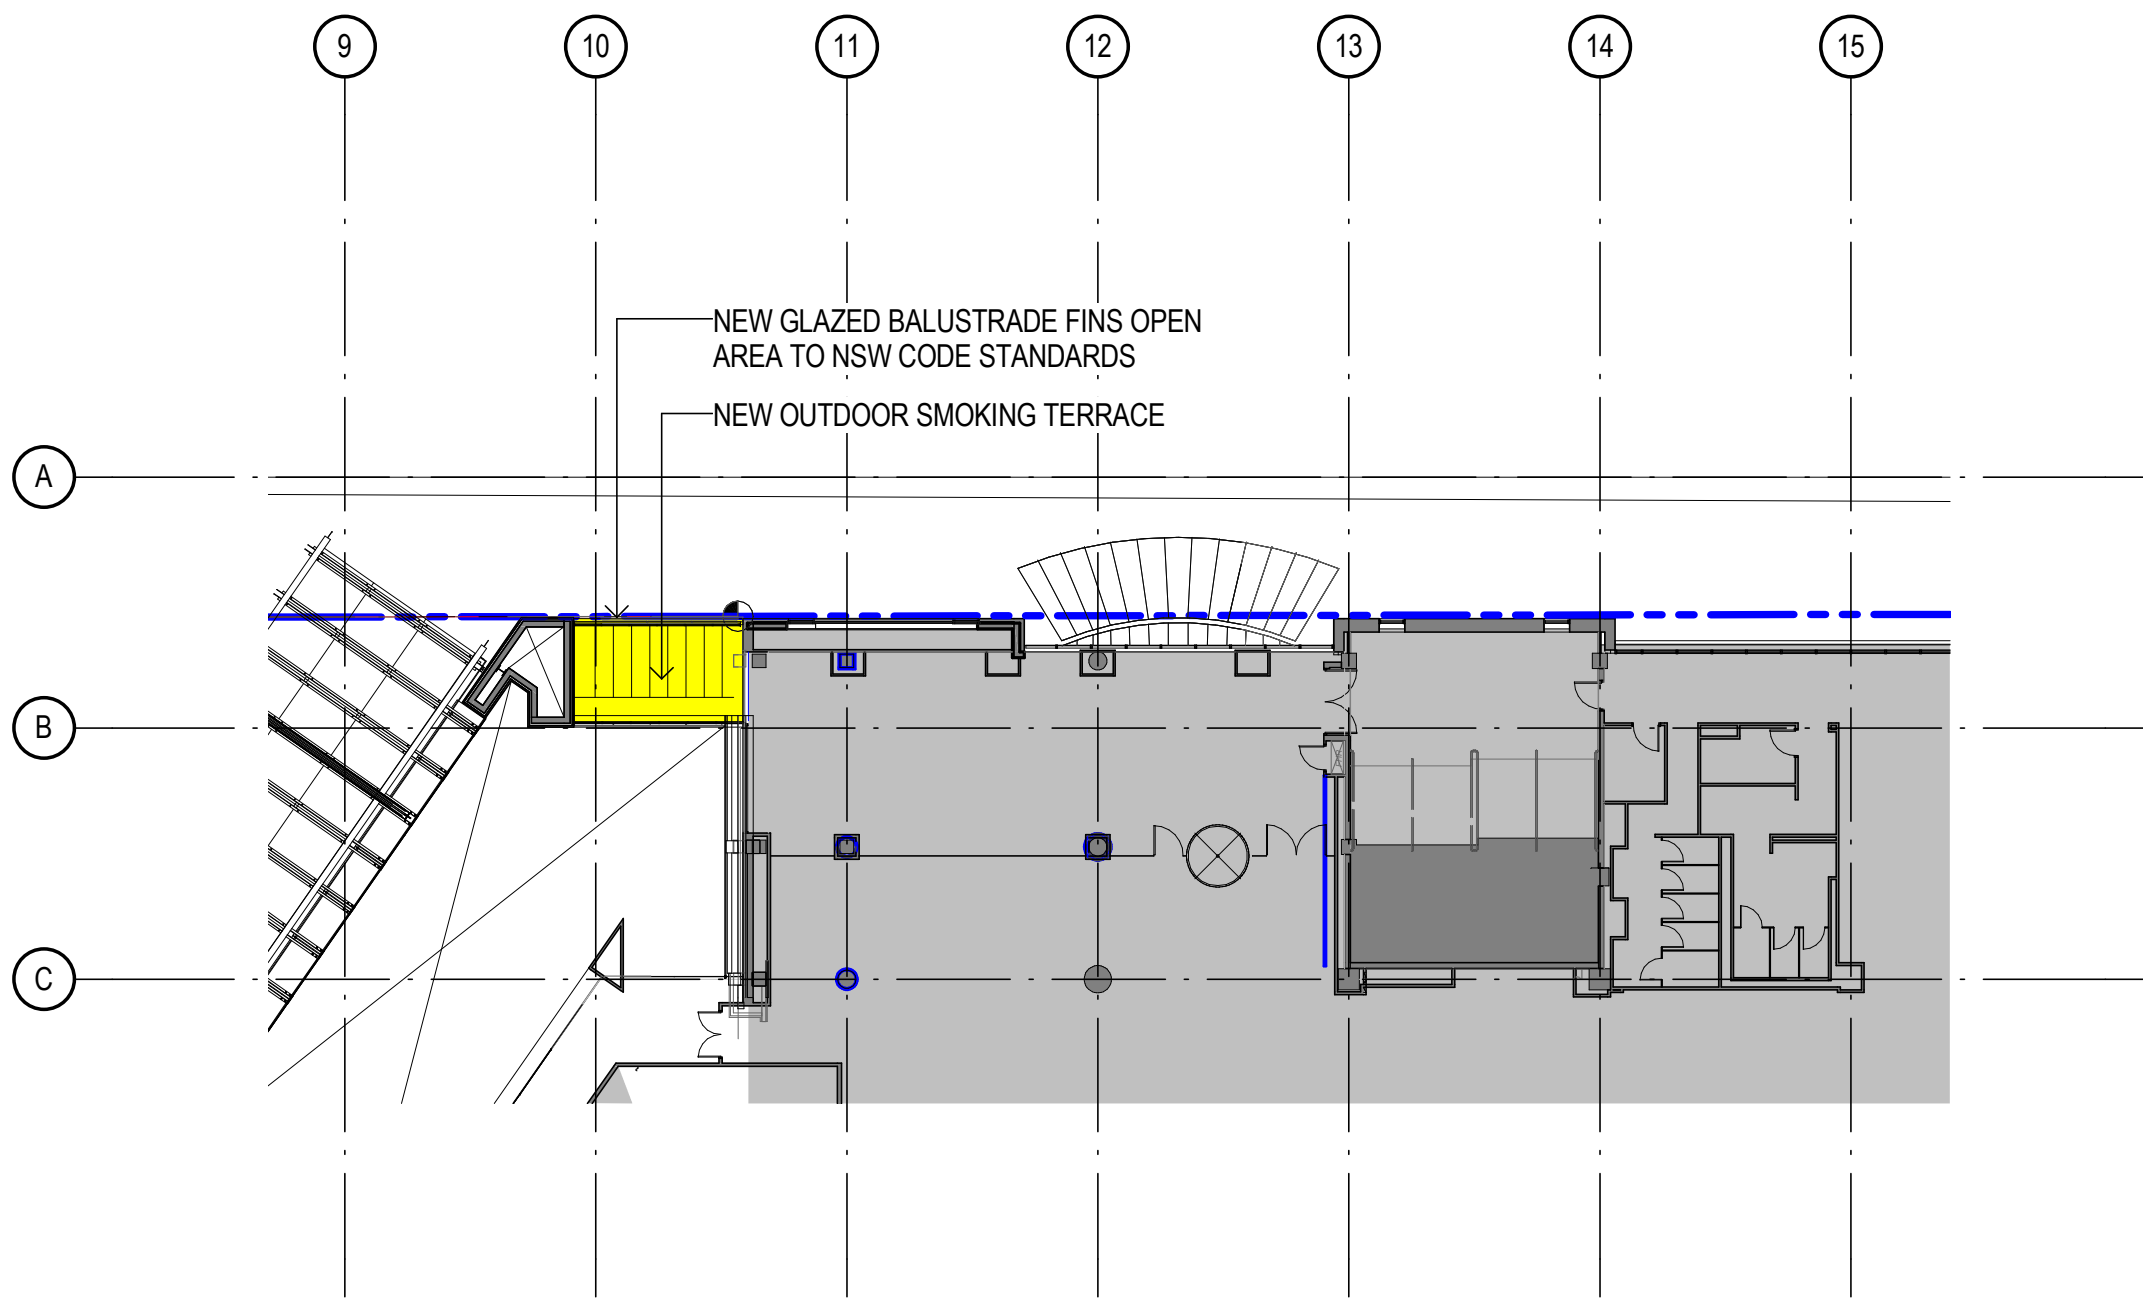

1 FLOOR PLAN - OASIS GAMING
1:250

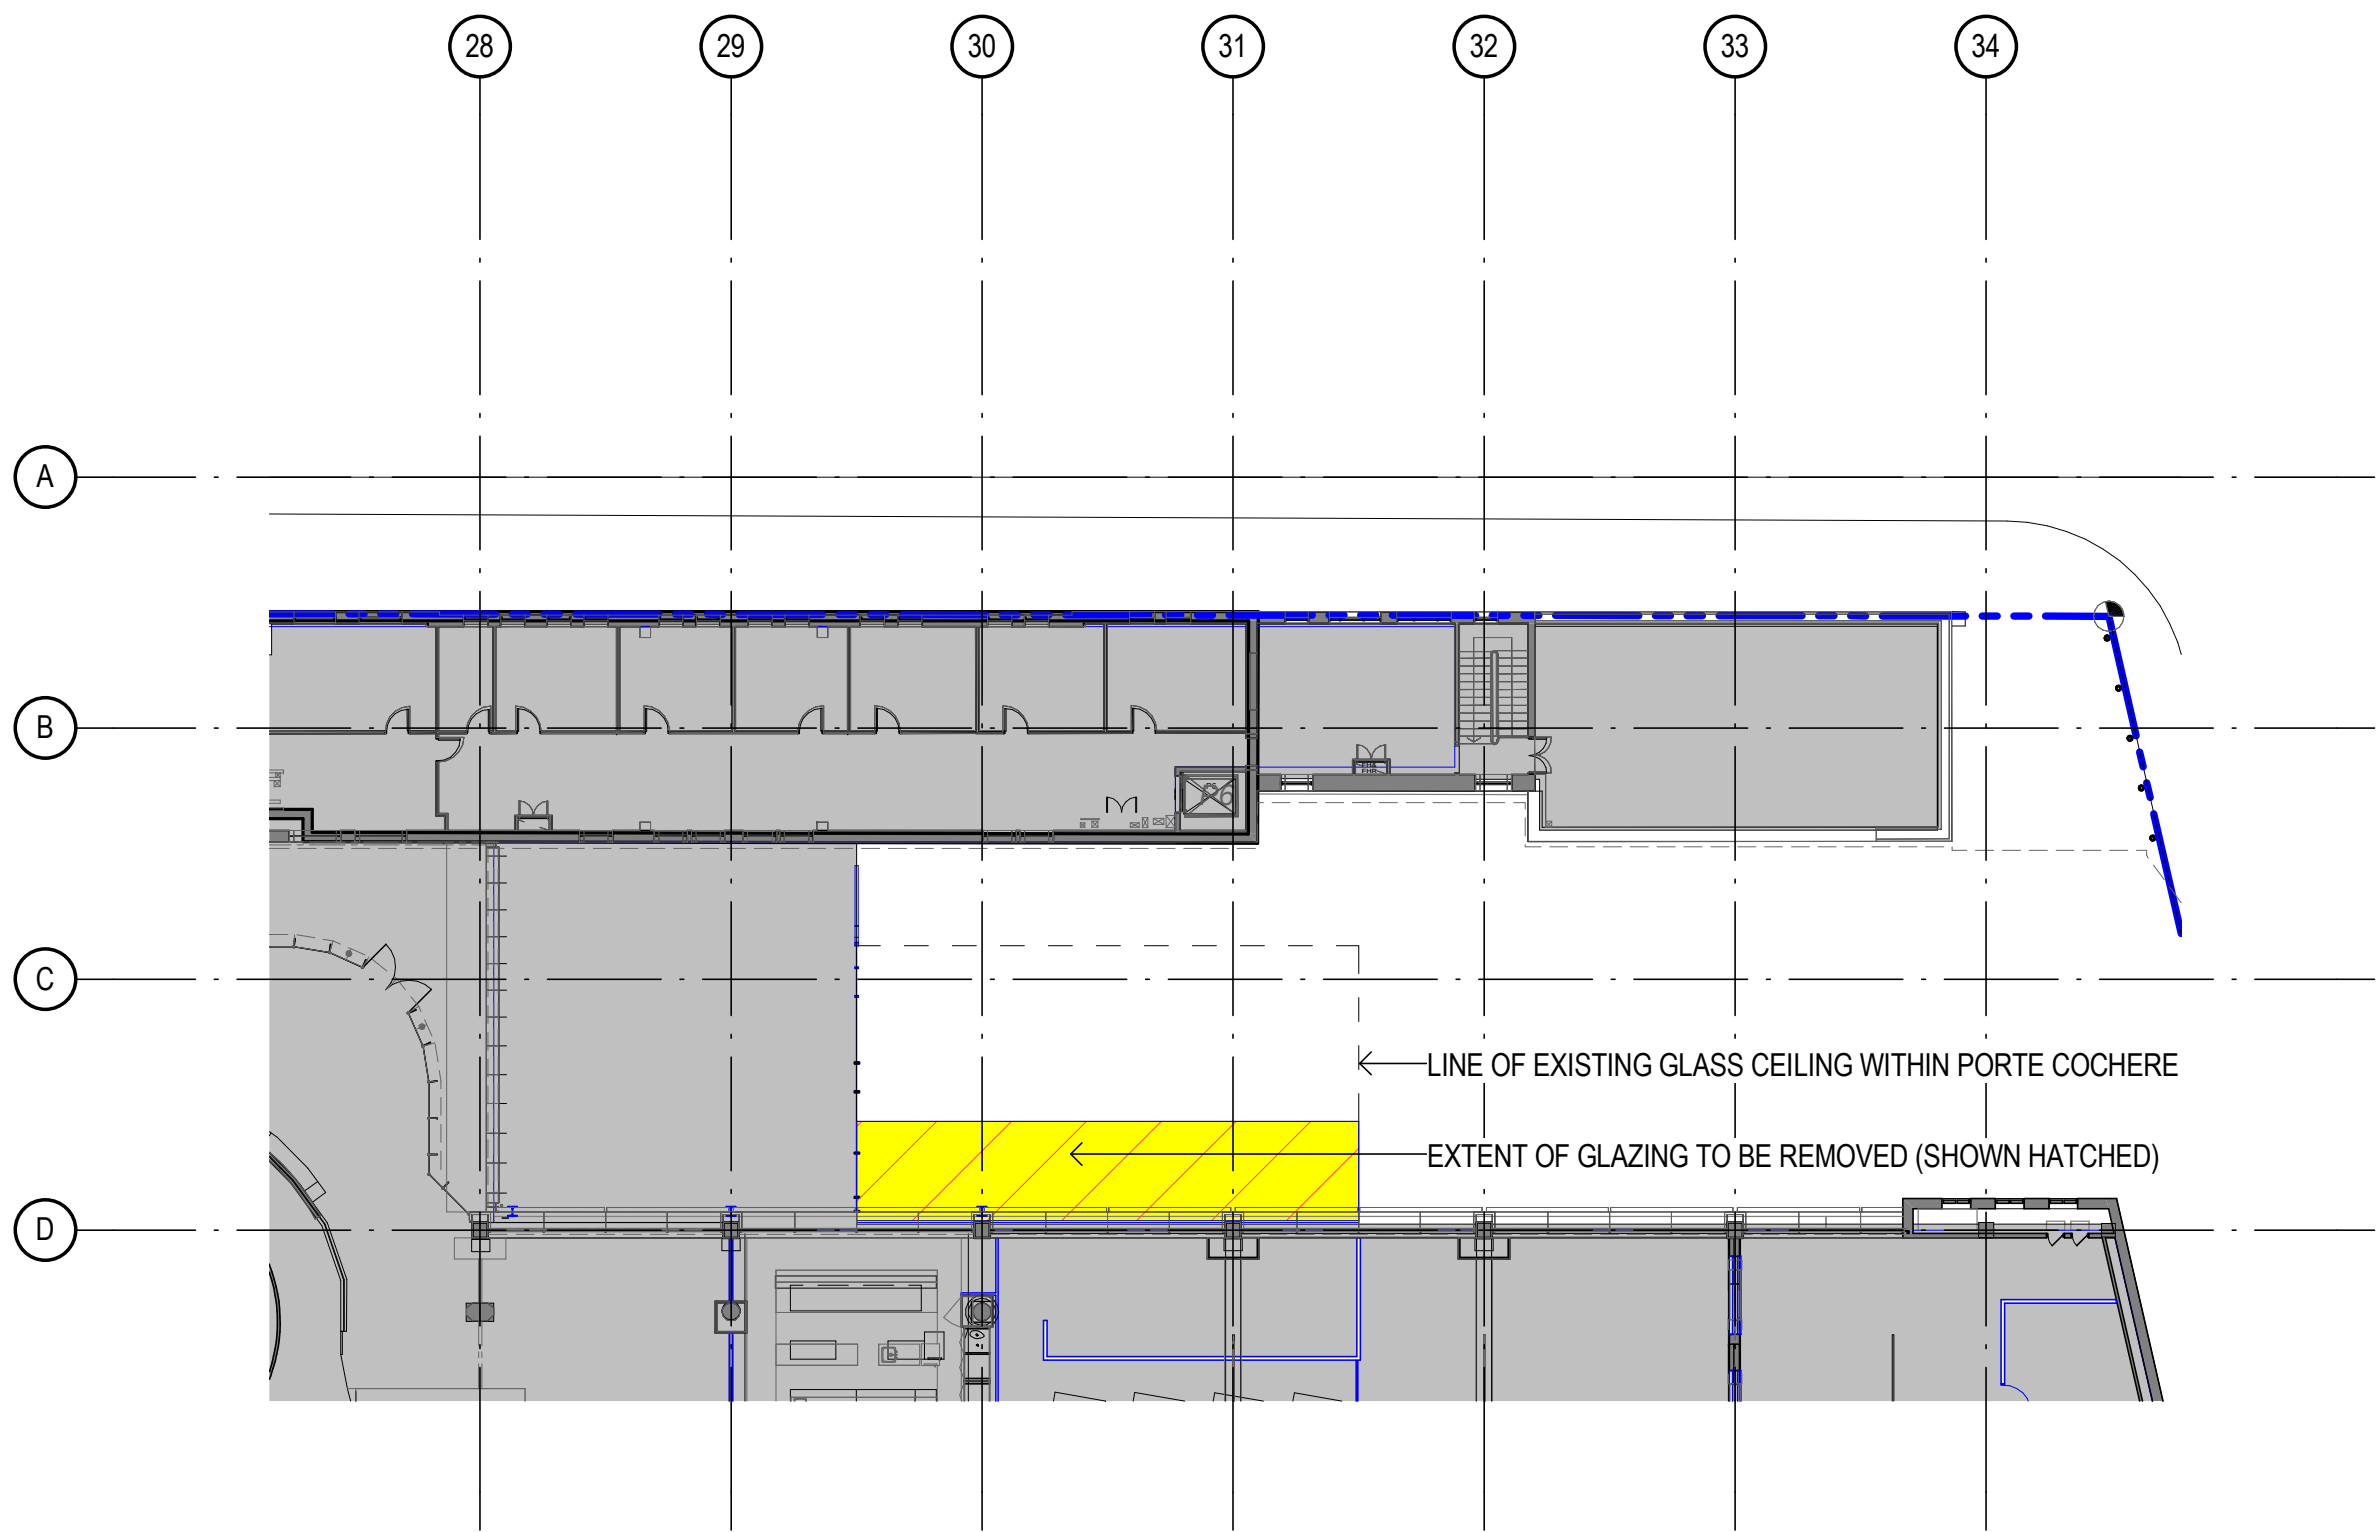

2 FLOOR PLAN-NORTHERN PORTE COCHERE CANOPY
1:250

Notes
The information contained in this document is copyright and may not be used or reproduced for any other project or purpose.
Verify all dimensions and levels on site and report any discrepancies to dwp[suters for direction prior to the commencement of work.
Drawings are to be read in conjunction with all other contract documents.
Use figured dimensions only. Do not scale from drawings. dwp[suters cannot guarantee the accuracy of content and format for copies of drawings issued electronically.
The completion of the Issue Details Checked and Authorised section is confirmation of the status of the drawing. The drawing shall not be used for construction unless endorsed 'For Construction' and authorised for issue.
© dwp Australia Pty Ltd
Registered Business Name dwp[suters ASN 37 169 328 018
Robert Macdonald Nominated Architect NSW ARB 4699

Consultants

Planner, Heritage & Social
URBIS

Structural & Civil Engineer
TAYLOR THOMSON WHITTING

Structural, Mechanical & Fire
Protection Engineer
WSP/BRINCKERHOFF

Electrical, Communications &
Hydraulic Engineer
LIMOW LAI

BCA Consultant
McKenzie Group

URBIS

TTW Taylor Thomson Whitting

WSP BRINCKERHOFF


Limow Lai

mckenzie group

LEGEND

PROPOSED WORKS

EXISTING

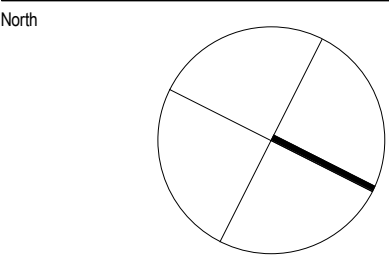

PRELIMINARY
NOT TO BE USED DURING CONSTRUCTION

E	REVISED MOD 14 FOR APPROVAL	05.05.2017
D	REVISED MOD 14 FOR APPROVAL	14.02.2017
C	REVISED MOD 14 FOR APPROVAL	23.01.2017
B	MODIFICATION 14	15-09-2016
A	TEST OF ADEQUACY	03-08-2016

Architect
dwp[suters
www.dwpsuters.com

Project
THE STAR - MODIFICATION 14

Location
80 PYRMONT STREET
PYRMONT NSW 2009

Client
THE STAR ENTERTAINMENT GROUP

THE STAR
ENTERTAINMENT GROUP

Drawing
PROPOSED FLOOR PLAN - LEVEL 02

Scale
As indicated @ A1

Date Printed
5/15/2017 10:13:25 AM


Project Number
303457

Drawing Number
MOD14-A2002

Issue
E




File Name D:\dwpsuters\REVIT\locas\2016\303457_THE STAR_MOD14_CENTRAL_R2016_A2002.dwg

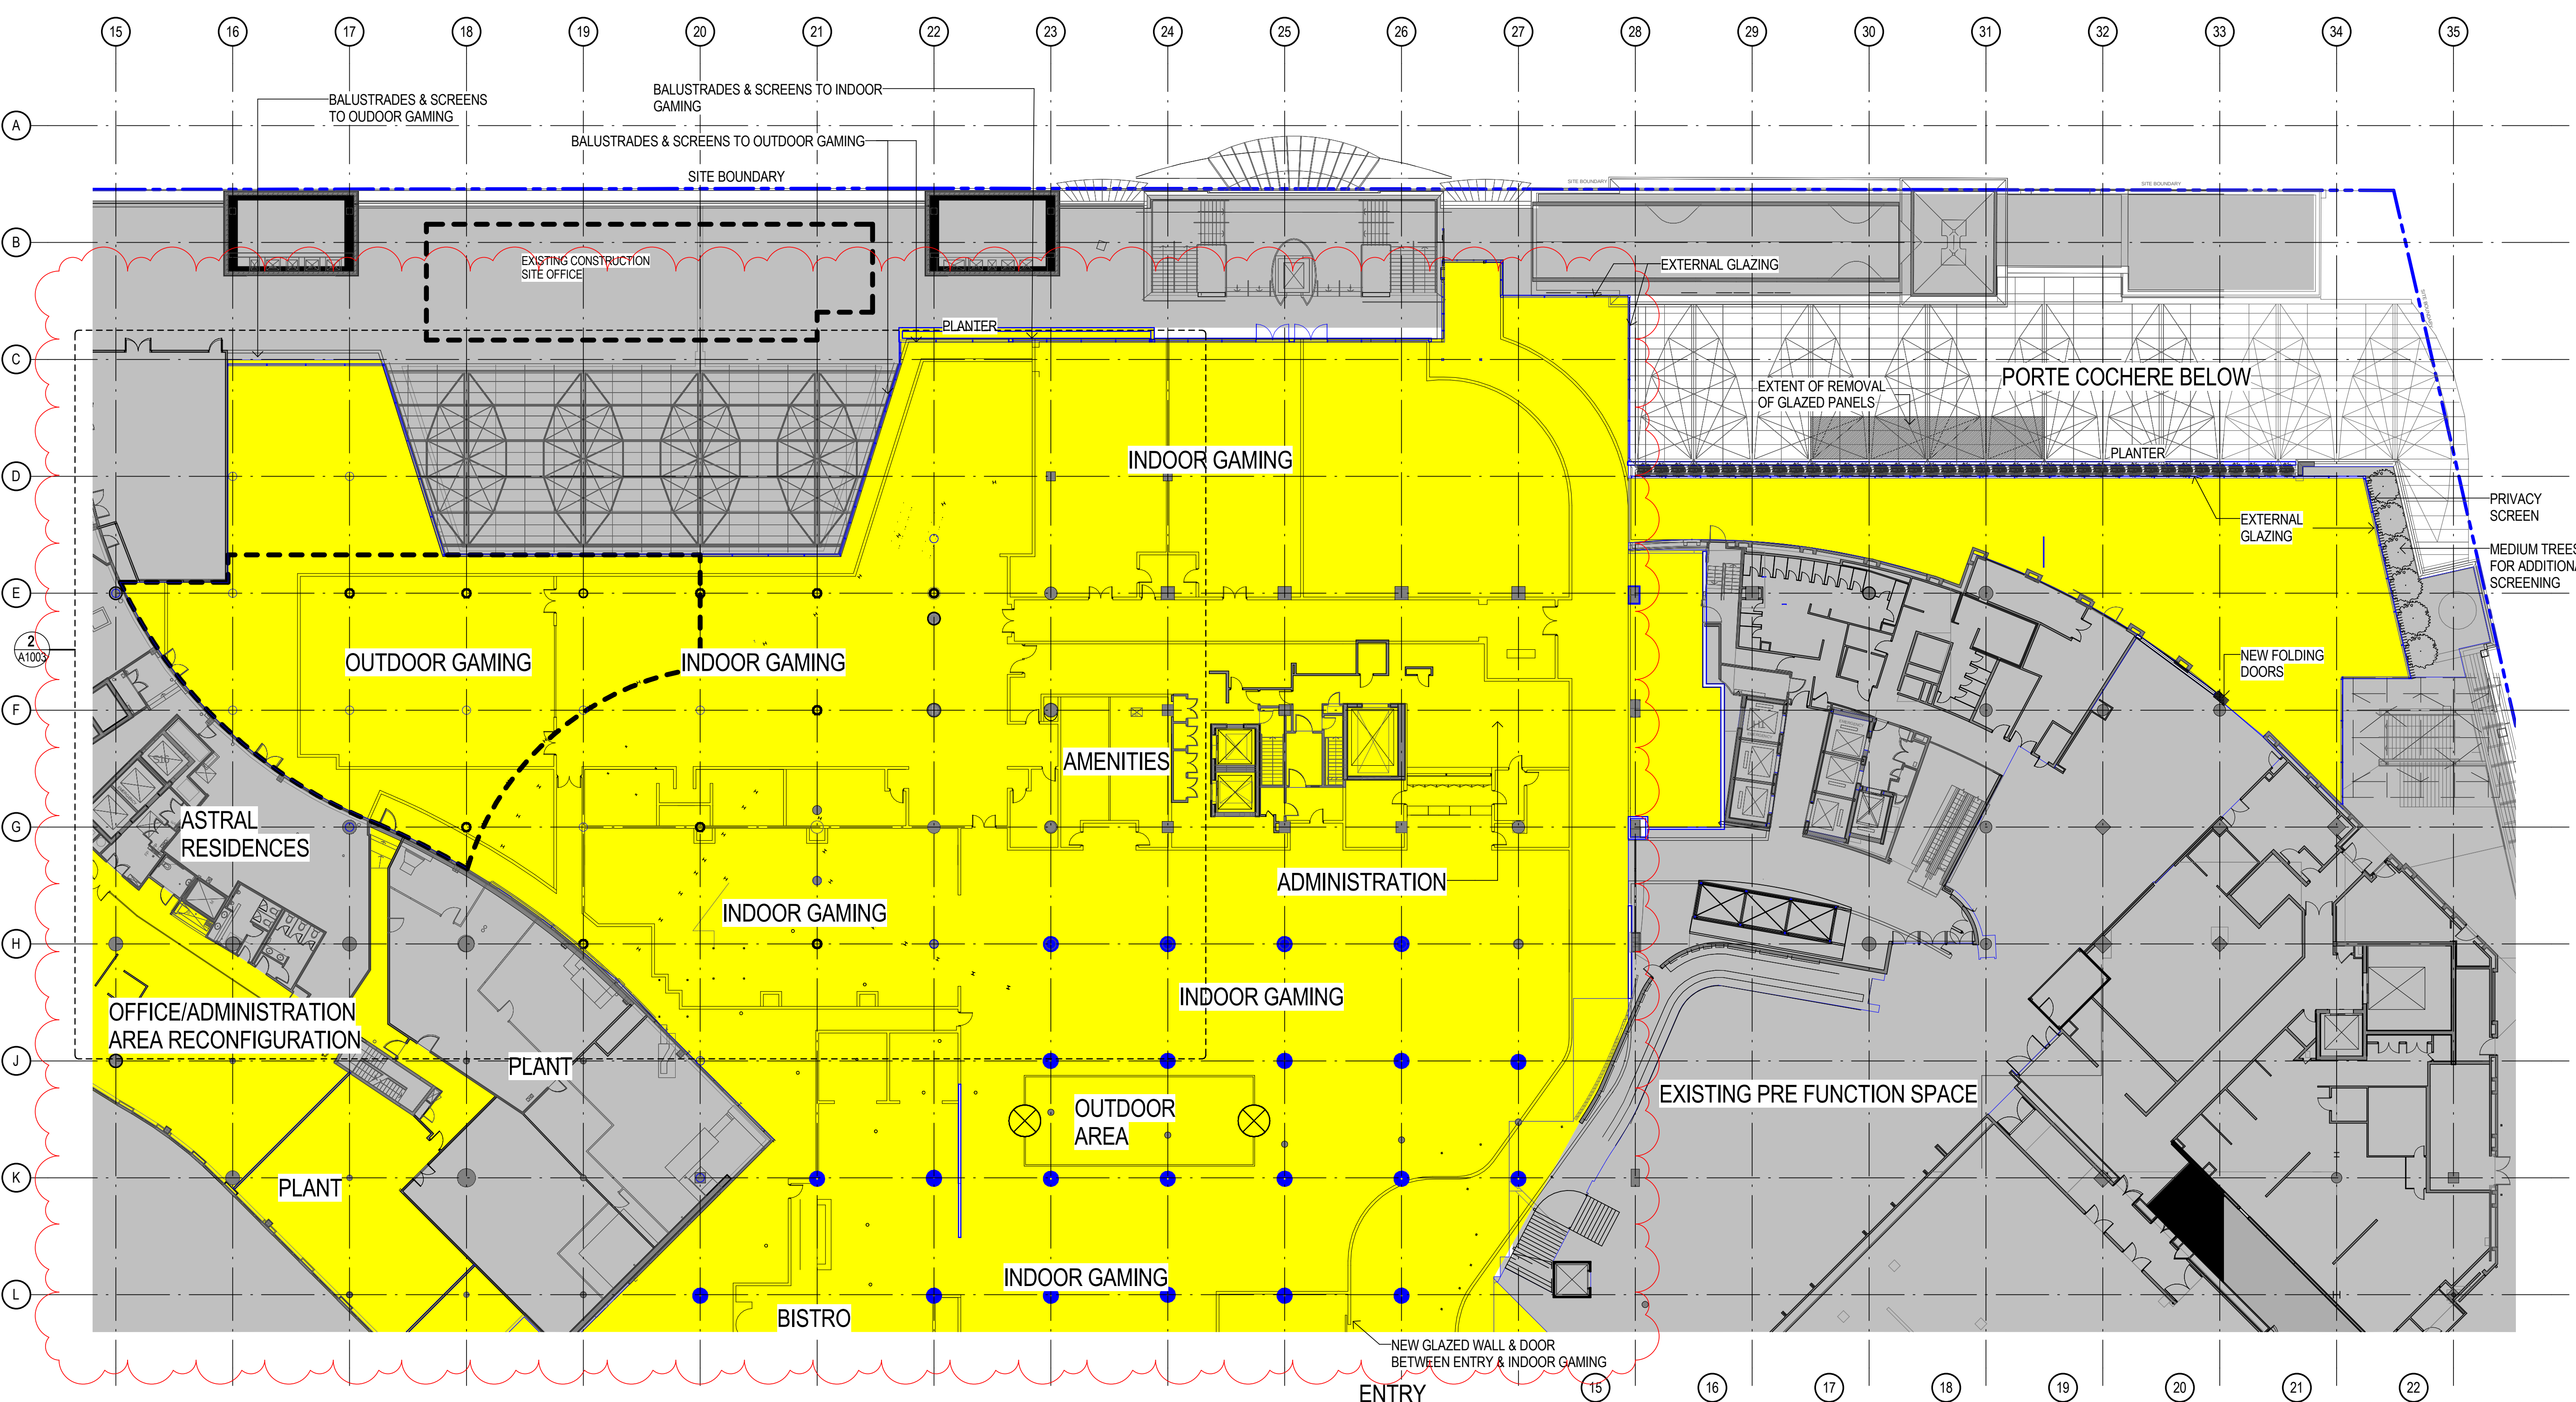

1 PROPOSED FLOOR PLAN LEVEL 03 - PART 1
1:250


2 TEMPORARY OUTDOOR GAMING SWING SPACE DURING CONSTRUCTION
A2003-2 1:250

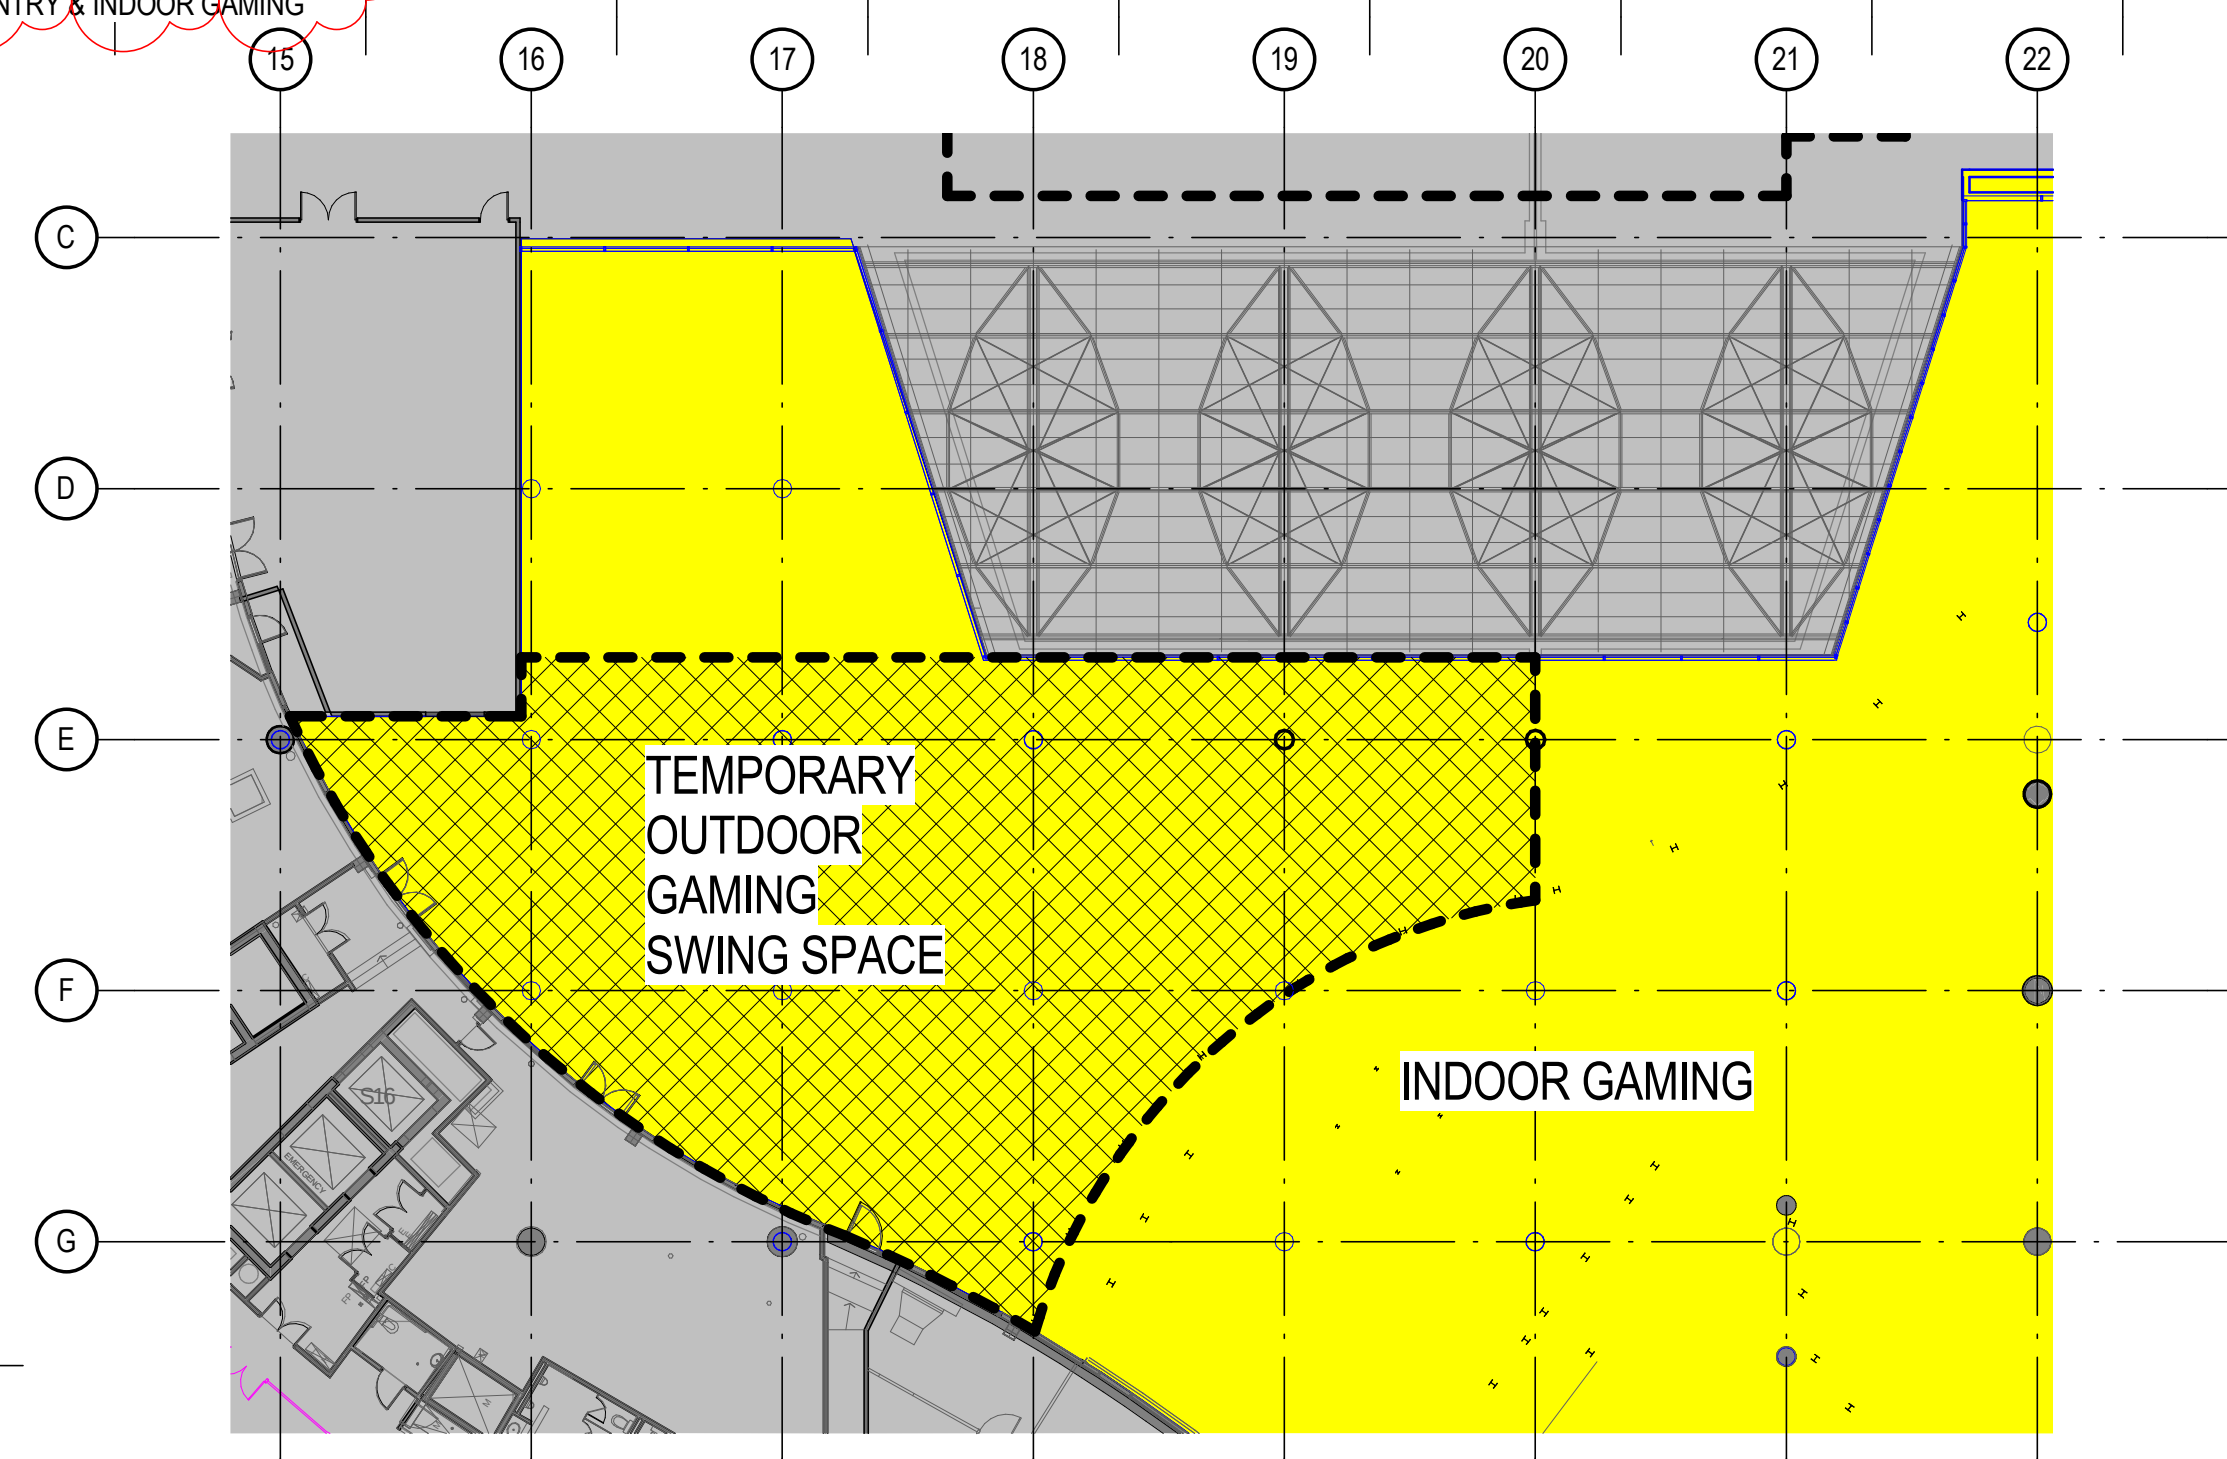

Notes
The information contained in this document is copyright and may not be used or reproduced for any other project or purpose.
Verify all dimensions and levels on site and report any discrepancies to dwp[suters] for direction prior to the commencement of work.
Drawings are to be read in conjunction with all other contract documents.
Use figured dimensions only. Do not scale from drawings. dwp[suters] cannot guarantee the accuracy of content and format for copies of drawings issued electronically.
The completion of the Issue Details Checked and Authorised section is confirmation of the status of the drawing. The drawing shall not be used for construction unless endorsed 'For Construction' and authorised for issue.
© dwp Australia Pty Ltd
Registered Business Name dwp[suters] ASN 37 169 320 018
Robert Mackenzie Nominated Architect NSW ARB 4699

Consultants
Planner, Heritage & Social
URBIS
Structural & Civil Engineer
TAYLOR THOMSON WHITTING
TTW
Structural, Mechanical & Fire
Protection Engineer
WSP
PARSONS
BRINCKERHOFF
Electrical, Communications &
Hydraulic Engineer
LMOW LAI
mckenzie
group
BCA Consultant
McKenzie Group

LEGEND
PROPOSED WORKS
EXISTING
NOTE: EXTERNAL WALLS TO OUTDOOR GAMING AREAS TO BE PERFORMED / GLASS CONSTRUCTION TO BE DEVELOPED IN ACCORDANCE WITH NSW HEALTH GUIDELINES

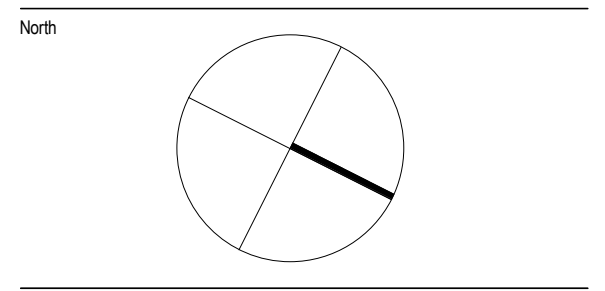

PRELIMINARY
NOT TO BE USED DURING CONSTRUCTION

E	REVISED MOD14 FOR APPROVAL	05.05.2017		
D	MODIFICATION 14 LEFT	11.04.2017		
C	REVISED MOD 14 FOR APPROVAL	23.01.2017		
B	MODIFICATION 14	15-09-2016		
A	TEST OF ADEQUACY	03-08-2016		
Issue	Description	Date	Chk	Auth
Architect				
dwp[suters				
www.dwpsuters.com				
Project				
THE STAR - MODIFICATION 14				
Location				
80 PYRMONT STREET				
PYRMONT NSW 2009				
Client				
THE STAR ENTERTAINMENT GROUP				
THE STAR				
ENTERTAINMENT GROUP				
Drawing				
PROPOSED FLOOR PLAN - LEVEL 03 - PART 1				
Scale				
Date Printed				
As indicated @ A1				
5/12/2017 4:57:29 PM				
Project Number		Drawing Number		Issue
303457		MOD14-A2003-1		E



File Name: D:\dwpsuters\REVIT\local\2016\303457_THE STAR_MOD14_CENTRAL_R2016_A2003-2.dwg