


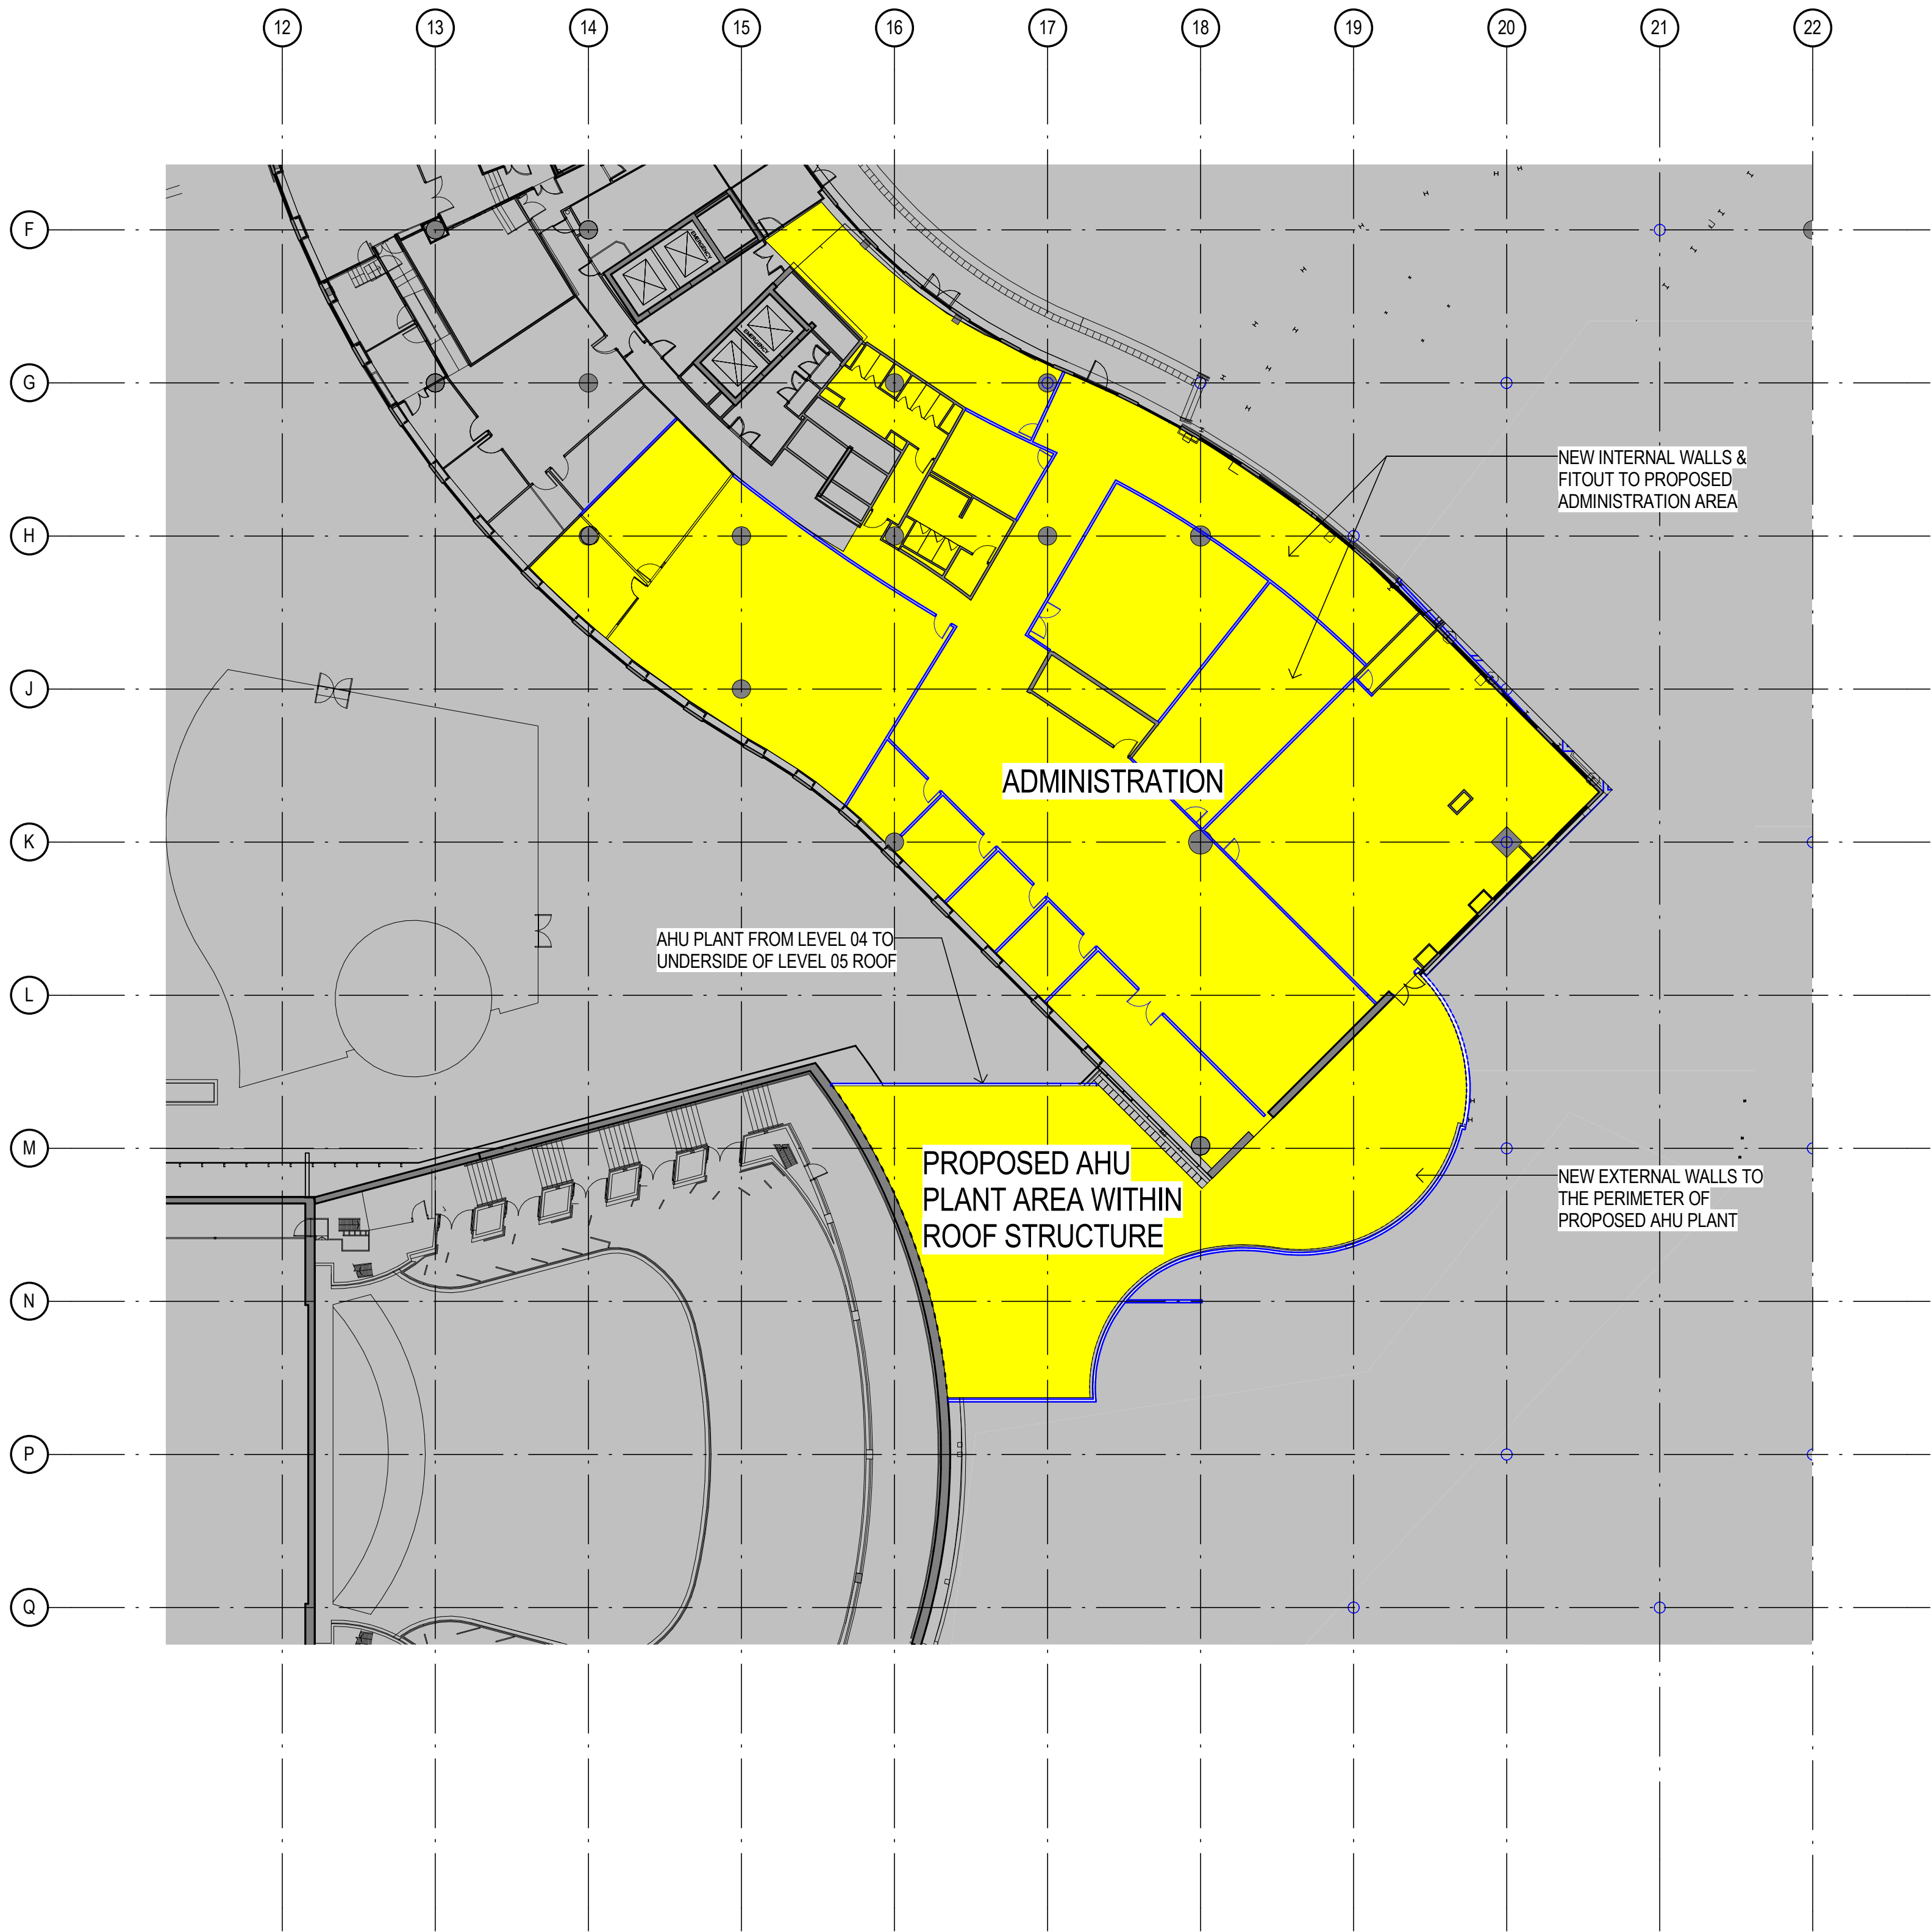

Notes
The information contained in this document is copyright and may not be used or reproduced for any other project or purpose.
Verify all dimensions and levels on site and report any discrepancies to dwp[suters for direction prior to the commencement of work.
Drawings are to be read in conjunction with all other contract documents.
Use figured dimensions only. Do not scale from drawings. dwp[suters cannot guarantee the accuracy of content and format for copies of drawings issued electronically.
The completion of the Issue Details Checked and Authorised section is confirmation of the status of the drawing. The drawing shall not be used for construction unless endorsed For Construction' and authorised for issue.
© dwp Australia Pty Ltd
Registered Business Name dwp[suters ASBN 37 169 328 018
Robert Macdonald Nominated Architect NSW AIB 4699

Consultants

Planner, Heritage & Social
URBIS

Structural & Civil Engineer
TAYLOR THOMSON WHITTING

Structural, Mechanical & Fire Protection Engineer
WSP/BRINCKERHOFF

Electrical, Communications & Hydraulic Engineer
UNICOW LAL

BCA Consultant
McKenzie Group

LEGEND

PROPOSED WORKS

EXISTING

North

PRELIMINARY
NOT TO BE USED DURING CONSTRUCTION

B MODIFICATION 14 15-09-2016
A TEST OF ADEQUACY 03-08-2016
Issue Description Date C/NK Auth

Architect
dwp[suters
www.dwpsuters.com

Project
THE STAR - MODIFICATION 14

Location
80 PYRMONT STREET
PYRMONT NSW 2009

Client
THE STAR ENTERTAINMENT GROUP

THE STAR
ENTERTAINMENT GROUP

Drawing
PROPOSED FLOOR PLAN - LEVEL 04

Scale Date Printed
As indicated @ A1 9/15/2016 11:47:29 AM

Project Number Drawing Number Issue
303457 MOD14-A2004 B



Notes
The information contained in this document is copyright and may not be used or reproduced for any other project or purpose.
Verify all dimensions and levels on site and report any discrepancies to dwp[suters for direction prior to the commencement of work.
Drawings are to be read in conjunction with all other contract documents.
Use figured dimensions only. Do not scale from drawings. dwp[suters cannot guarantee the accuracy of content and format for copies of drawings issued electronically.
The completion of the Issue Details Checked and Authorised section is confirmation of the status of the drawing. The drawing shall not be used for construction unless endorsed For Construction and authorised for issue.
© dwp Australia Pty Ltd
Registered Business Name dwp[suters ASBN 37 169 328 018
Robert Macdonald Nominated Architect NSW ARB 4699

Consultants

Planner, Heritage & Social
URBIS




Structural & Civil Engineer
TAYLOR THOMSON WHITTING



Structural, Mechanical & Fire
Protection Engineer
WSP/SPARSONS
BRINCKERHOFF



Electrical, Communications &
Hydraulic Engineer
UNICOW LAI

 


BCA Consultant
McKenzie Group



LEGEND

- PROPOSED WORKS
- EXISTING

North

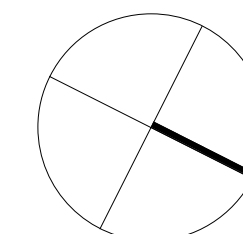

PRELIMINARY

NOT TO BE USED DURING CONSTRUCTION

D	REVISED MOD14 FOR APPROVAL	06.05.2017
C	REVISED MOD 14 FOR APPROVAL	23.01.2017
B	MODIFICATION 14	15-09-2016
A	TEST OF ADEQUACY	03-08-2016
Issue	Description	Date

dwp[suters
www.dwpsuters.com

Project
THE STAR - MODIFICATION 14

Location
80 PYRMONT STREET
PYRMONT NSW 2009

Client
THE STAR ENTERTAINMENT GROUP

THE STAR
ENTERTAINMENT GROUP

Drawing
PROPOSED FLOOR PLAN - LEVEL 05


Scale
As indicated @ A1

Date Printed
5/12/2017 4:58:34 PM

Project Number
303457

Drawing Number
MOD14-A2005

Issue
D

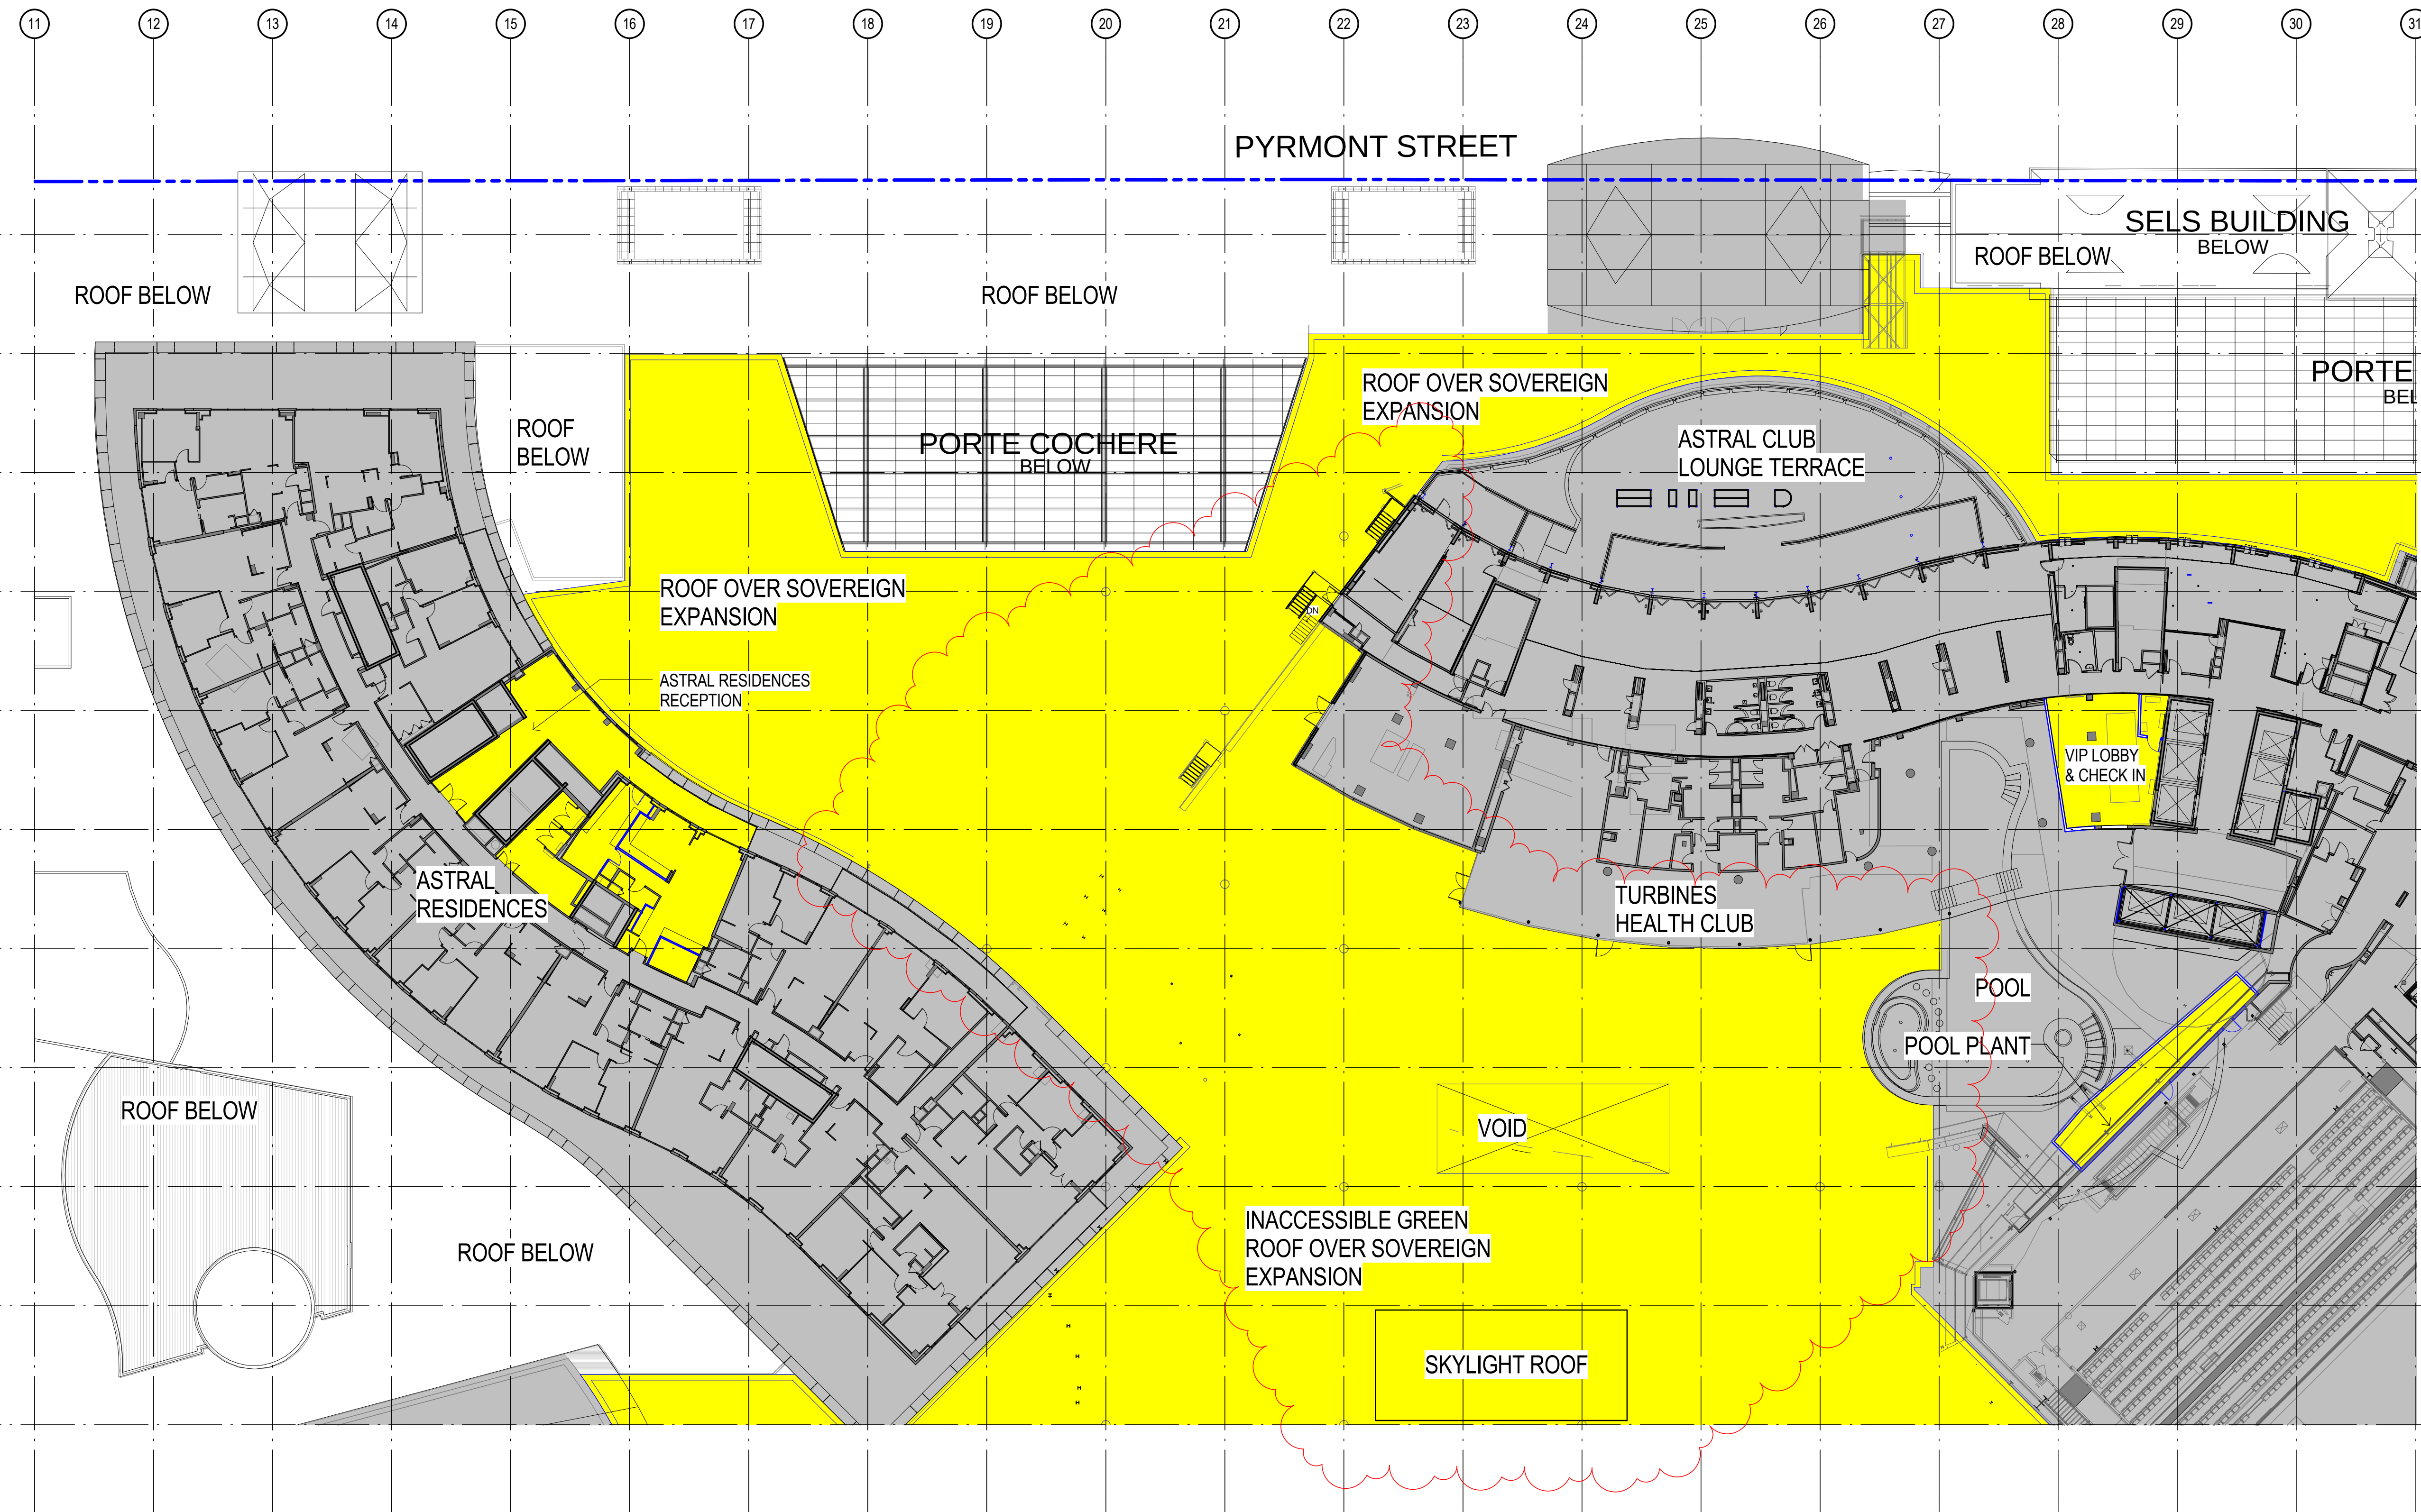

1 PROPOSED FLOOR PLAN LEVEL 05
1:250