


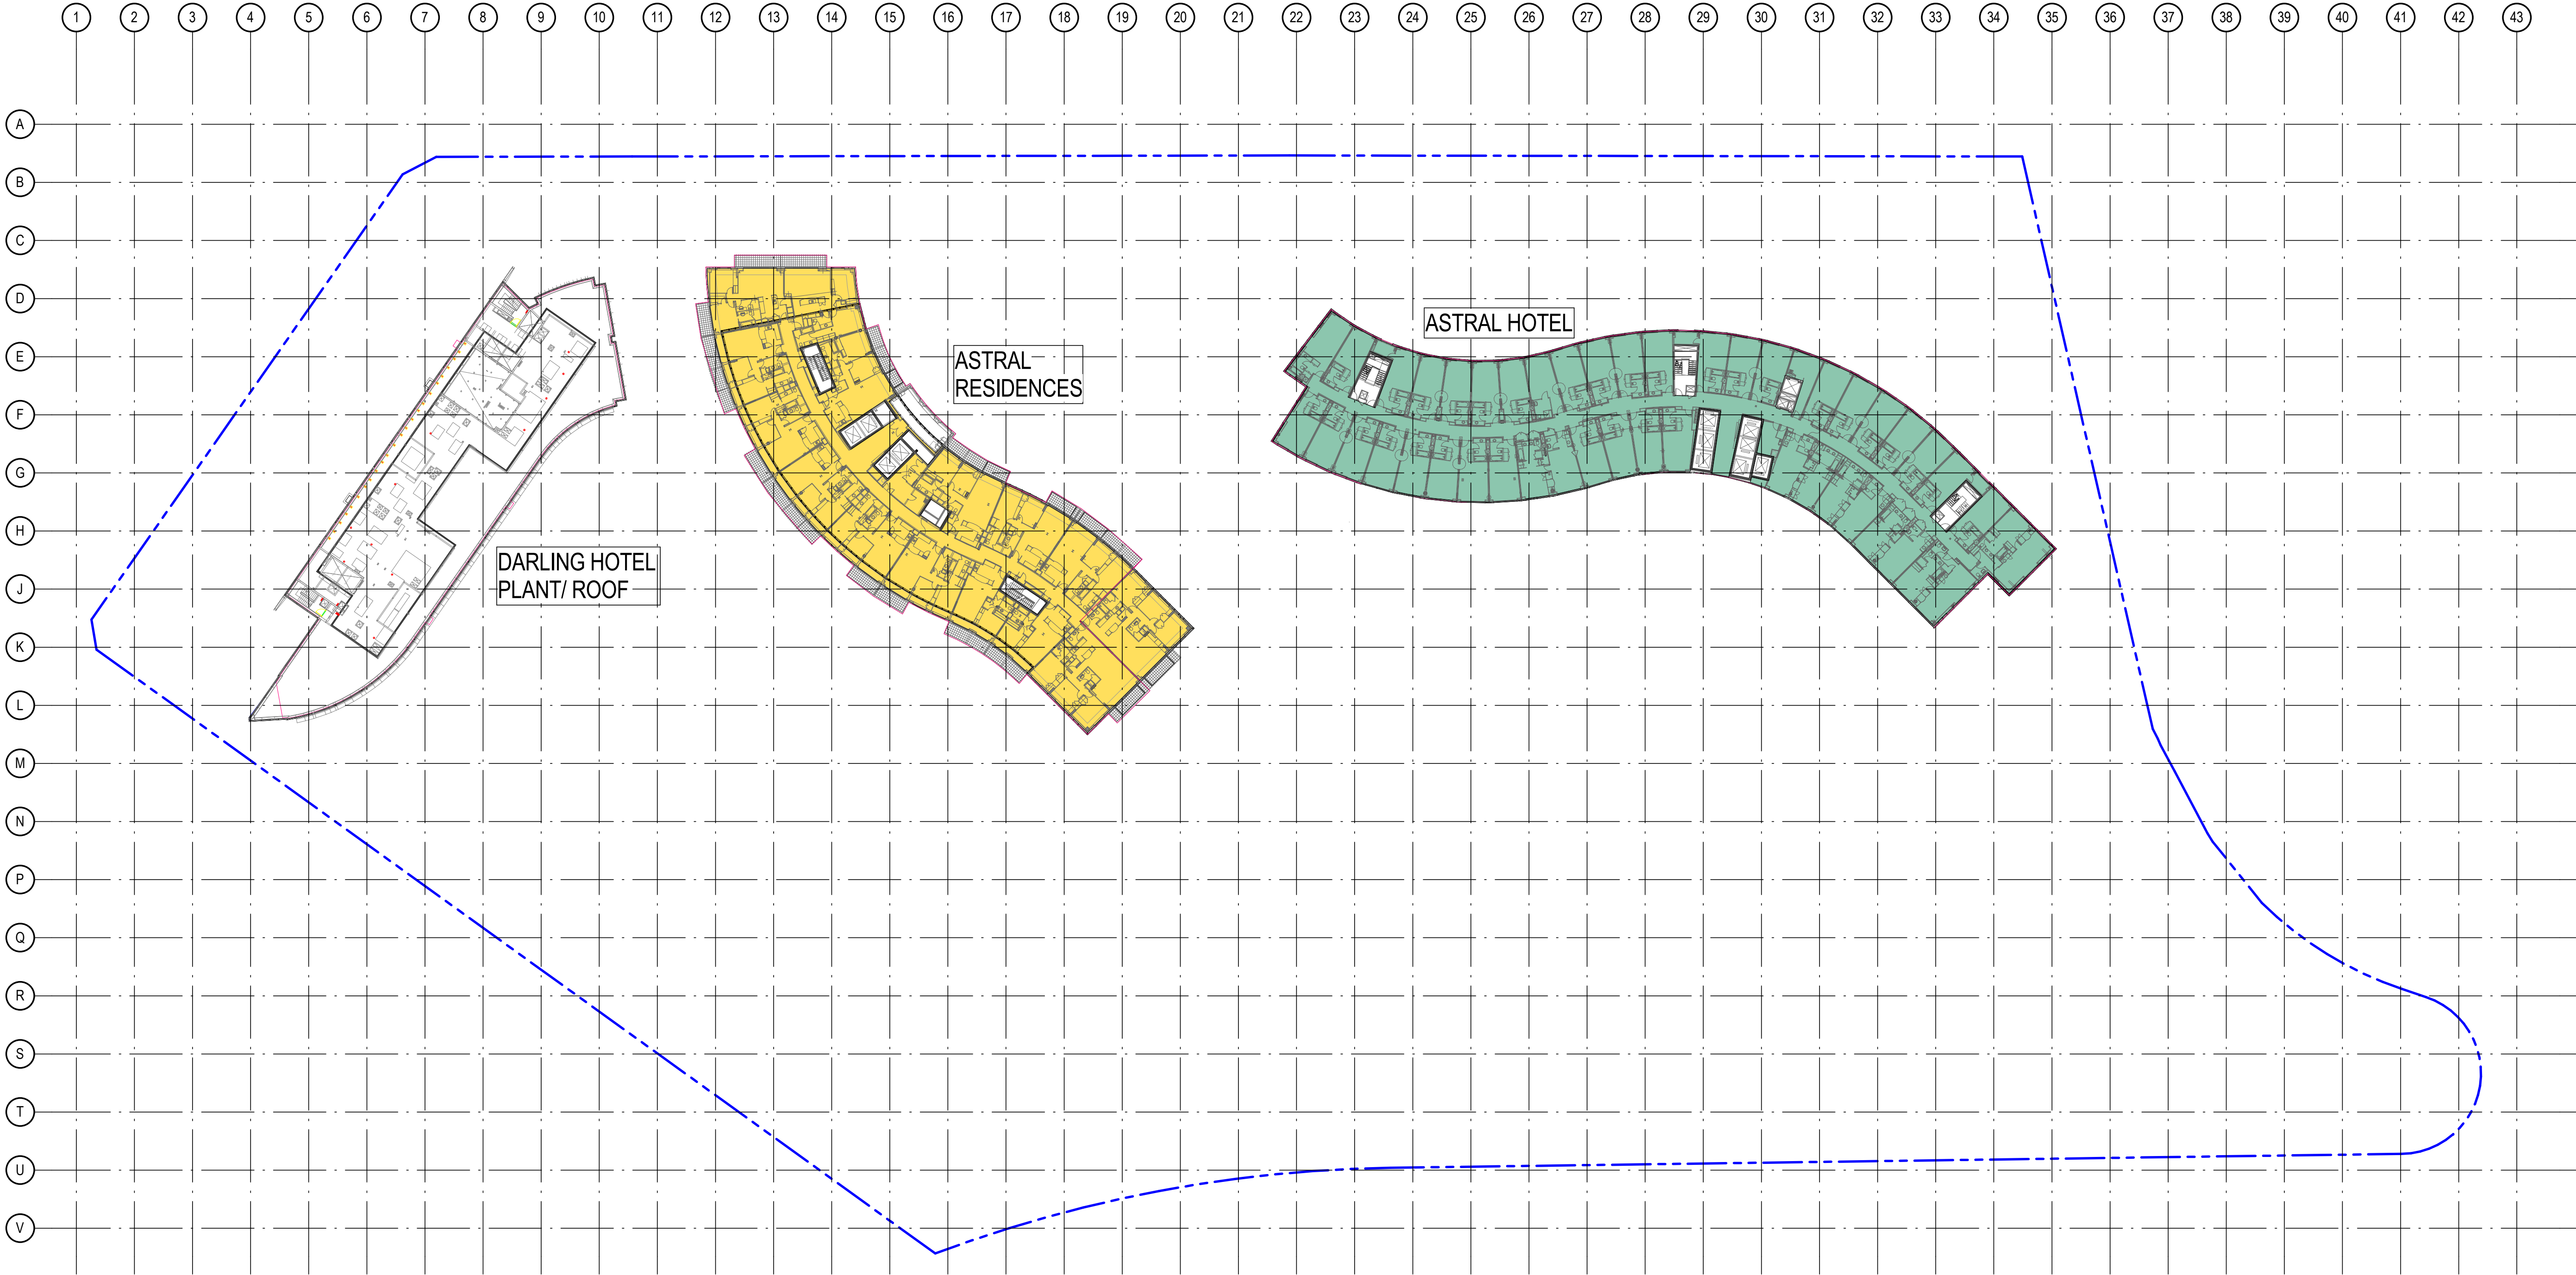

EXISTING AREA	EXISTING PATRONS PER m²
ASTRAL HOTEL (2045m²)	@ 15 m²/ PERSON = 136 PAX
ASTRAL RESIDENCES (1625m²)	@ 15 m²/ PERSON = 108 PAX
TOTAL AREA: 3670m²	TOTAL PATRONS: 244 PAX

Notes
The information contained in this document is copyright and may not be used or reproduced for any other project or purpose.
Verify all dimensions and levels on site and report any discrepancies to dwp[suters for direction prior to the commencement of work.
Drawings are to be read in conjunction with all other contract documents.
Use figured dimensions only. Do not scale from drawings. dwp[suters cannot guarantee the accuracy of content and format for copies of drawings issued electronically.
The completion of the Issue Details Checked and Authorised section is confirmation of the status of the drawing. The drawing shall not be used for construction unless endorsed 'For Construction' and authorised for issue.
© dwp Australia Pty Ltd
Registered Business Name dwp[suters AS/N 37 169 328 018
Robert Macdonald Nominated Architect NSW ARB 4699

Consultants

Planner, Heritage & Social
URBIS

Structural & Civil Engineer
TAYLOR THOMSON WHITTING

Structural, Mechanical & Fire
Protection Engineer
WSP/PARSONS
BRINCKERHOFF

Electrical, Communications &
Hydraulic Engineer
UNOW LAL

BCA Consultant
McKenzie Group

URBIS

TTW Taylor Thomson Whitting

WSP PARSONS BRINCKERHOFF

UNOW LAL

mckenzie group

North

PRELIMINARY
NOT TO BE USED DURING CONSTRUCTION

C MODIFICATION 14_PREFERRED PROJECT 11.11.2016 AM SD

B MODIFICATION 14 15-09-2016

A TEST OF ADEQUACY 03-08-2016

Issue	Description	Date	CHK	Auth
Architect				
dwp[suters				
www.dwpsuters.com				

Project

THE STAR - MODIFICATION 14

Location

80 PYRMONT STREET
PYRMONT NSW 2009

Client

THE STAR ENTERTAINMENT GROUP

THE STAR

ENTERTAINMENT GROUP

Drawing

EXISTING SITE PLAN & GFA DIAGRAM -
LEVEL 15

Scale

1 : 500 @ A1

Date Printed

12/8/2016 10:49:47 AM

Project Number

303457

Drawing Number


MOD14-A9015

Issue

C

File Name D:\dwpsuters\REVIT\local\2016\303457_THE STAR_MOD14_CENTRAL_R2016_AplanA1.rvt



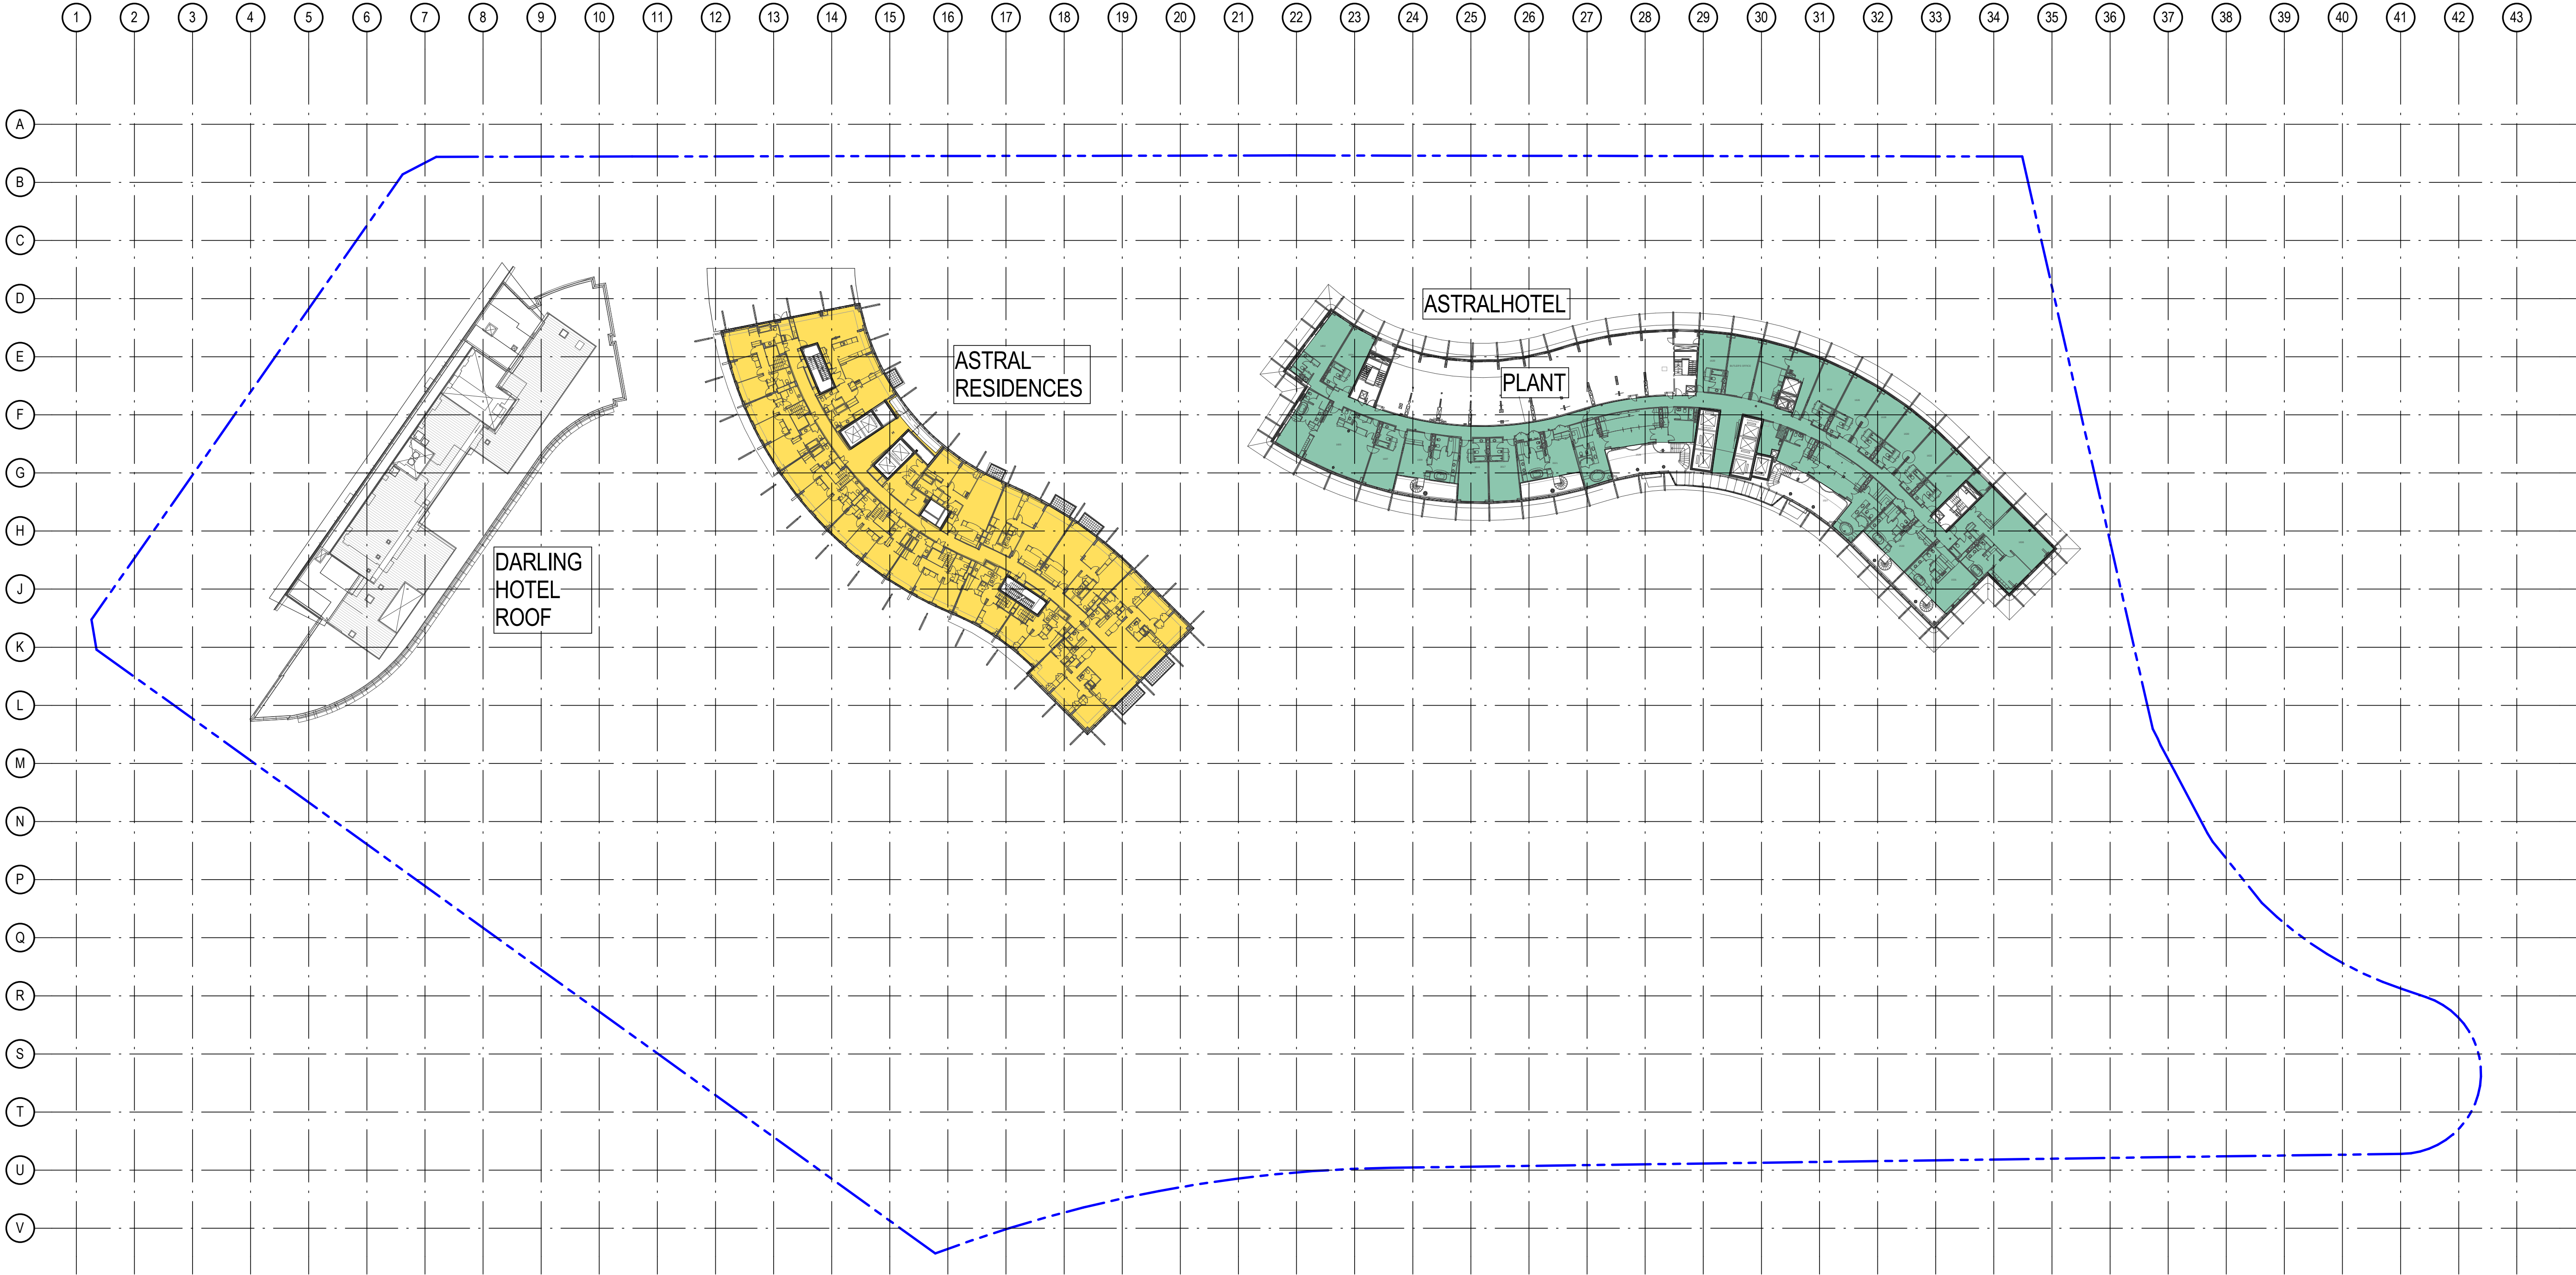

EXISTING AREA	EXISTING PATRONS PER m²
ASTRAL HOTEL (1447m²)	@ 15 m²/ PERSON = 96 PAX
ASTRAL RESIDENCES (1385m²)	@ 15 m²/ PERSON = 92 PAX
TOTAL AREA: 2832m²	TOTAL PATRONS: 188 PAX

Notes
The information contained in this document is copyright and may not be used or reproduced for any other project or purpose.
Verify all dimensions and levels on site and report any discrepancies to dwp[suters for direction prior to the commencement of work.
Drawings are to be read in conjunction with all other contract documents.
Use figured dimensions only. Do not scale from drawings. dwp[suters cannot guarantee the accuracy of content and format for copies of drawings issued electronically.
The completion of the Issue Details Checked and Authorised section is confirmation of the status of the drawing. The drawing shall not be used for construction unless endorsed 'For Construction' and authorised for issue.
© dwp Australia Pty Ltd
Registered Business Name dwp[suters ASBN 37 169 328 018
Robert Macdonald Nominated Architect NSW ARB 4699

Consultants

Planner, Heritage & Social
URBIS

Structural & Civil Engineer
TAYLOR THOMSON WHITTING

Structural, Mechanical & Fire
Protection Engineer
WSP/PARSONS
BRINCKERHOFF

Electrical, Communications &
Hydraulic Engineer
UNOW LAL

BCA Consultant
McKenzie Group

URBIS

Taylor Thomson Whitting

WSP PARSONS BRINCKERHOFF

UNOW LAL

mckenzie group

North

PRELIMINARY
NOT TO BE USED DURING CONSTRUCTION

C MODIFICATION 14_PREFERRED PROJECT 11.11.2016 AM SD

B MODIFICATION 14 15-09-2016

A TEST OF ADEQUACY 03-08-2016

Issue	Description	Date	CHK	Auth
Architect	dwp[suters www.dwpsuters.com			
Project	THE STAR - MODIFICATION 14			
Location	80 PYRMONT STREET PYRMONT NSW 2009			
Client	THE STAR ENTERTAINMENT GROUP			
Drawing	EXISTING SITE PLAN & GFA DIAGRAM - LEVEL 16			
Scale	1: 500 @ A1	Date Printed	12/8/2016 10:49:57 AM	
Project Number	303457	Drawing Number	MOD14-A9016	Issue
				C

THE STAR
ENTERTAINMENT GROUP

EXISTING SITE PLAN & GFA DIAGRAM -
LEVEL 16

1: 500 @ A1

12/8/2016 10:49:57 AM

303457

MOD14-A9016

C



EXISTING AREA	EXISTING PATRONS PER m²
INDOOR GAMING (1682m²)	@ 2.5 m²/ PERSON = 673 PAX
CIRCULATION (67m²)	NA
TOTAL AREA: 1749m²	TOTAL PATRONS: 673 PAX

Notes
The information contained in this document is copyright and may not be used or reproduced for any other project or purpose.
Verify all dimensions and levels on site and report any discrepancies to dwp[suters for direction prior to the commencement of work.
Drawings are to be read in conjunction with all other contract documents.
Use figured dimensions only. Do not scale from drawings. dwp[suters cannot guarantee the accuracy of content and format for copies of drawings issued electronically.
The completion of the Issue Details Checked and Authorised section is confirmation of the status of the drawing. The drawing shall not be used for construction unless endorsed 'For Construction' and authorised for issue.
© dwp Australia Pty Ltd
Registered Business Name dwp[suters ASN 37 169 328 018
Robert Macdonald Nominated Architect NSW ARB 4699

Consultants

Planner, Heritage & Social
URBIS

Structural & Civil Engineer
TAYLOR THOMSON WHITTING

Structural, Mechanical & Fire
Protection Engineer
WSP/PARSONS
BRINCKERHOFF

Electrical, Communications &
Hydraulic Engineer
UNOW LAL

BCA Consultant
McKenzie Group

URBIS

Taylor
Thomson
Whitting

WSP PARSONS
BRINCKERHOFF

UNOW LAL

mckenzie
group

North

PRELIMINARY
NOT TO BE USED DURING CONSTRUCTION

C MODIFICATION 14_PREFERRED PROJECT 11.11.2016 AM SD

B MODIFICATION 14 15-09-2016

A TEST OF ADEQUACY 03-08-2016

Issue Description Date CHK Auth

Architect

dwp[suters
www.dwpsuters.com

Project

THE STAR - MODIFICATION 14

Location

80 PYRMONT STREET
PYRMONT NSW 2009

Client

THE STAR ENTERTAINMENT GROUP

THE STAR
ENTERTAINMENT GROUP

Drawing

EXISTING SITE PLAN & GFA DIAGRAM -
LEVEL 17

Scale Date Printed


1: 500 @ A1 12/8/2016 10:50:07 AM

Project Number Drawing Number Issue

303457 MOD14-A9017 C

File Name D:\dwgs\star\REVIT\locat\2016\303457_THE STAR_MOD14_CENTRAL_R2016_A901.dwg



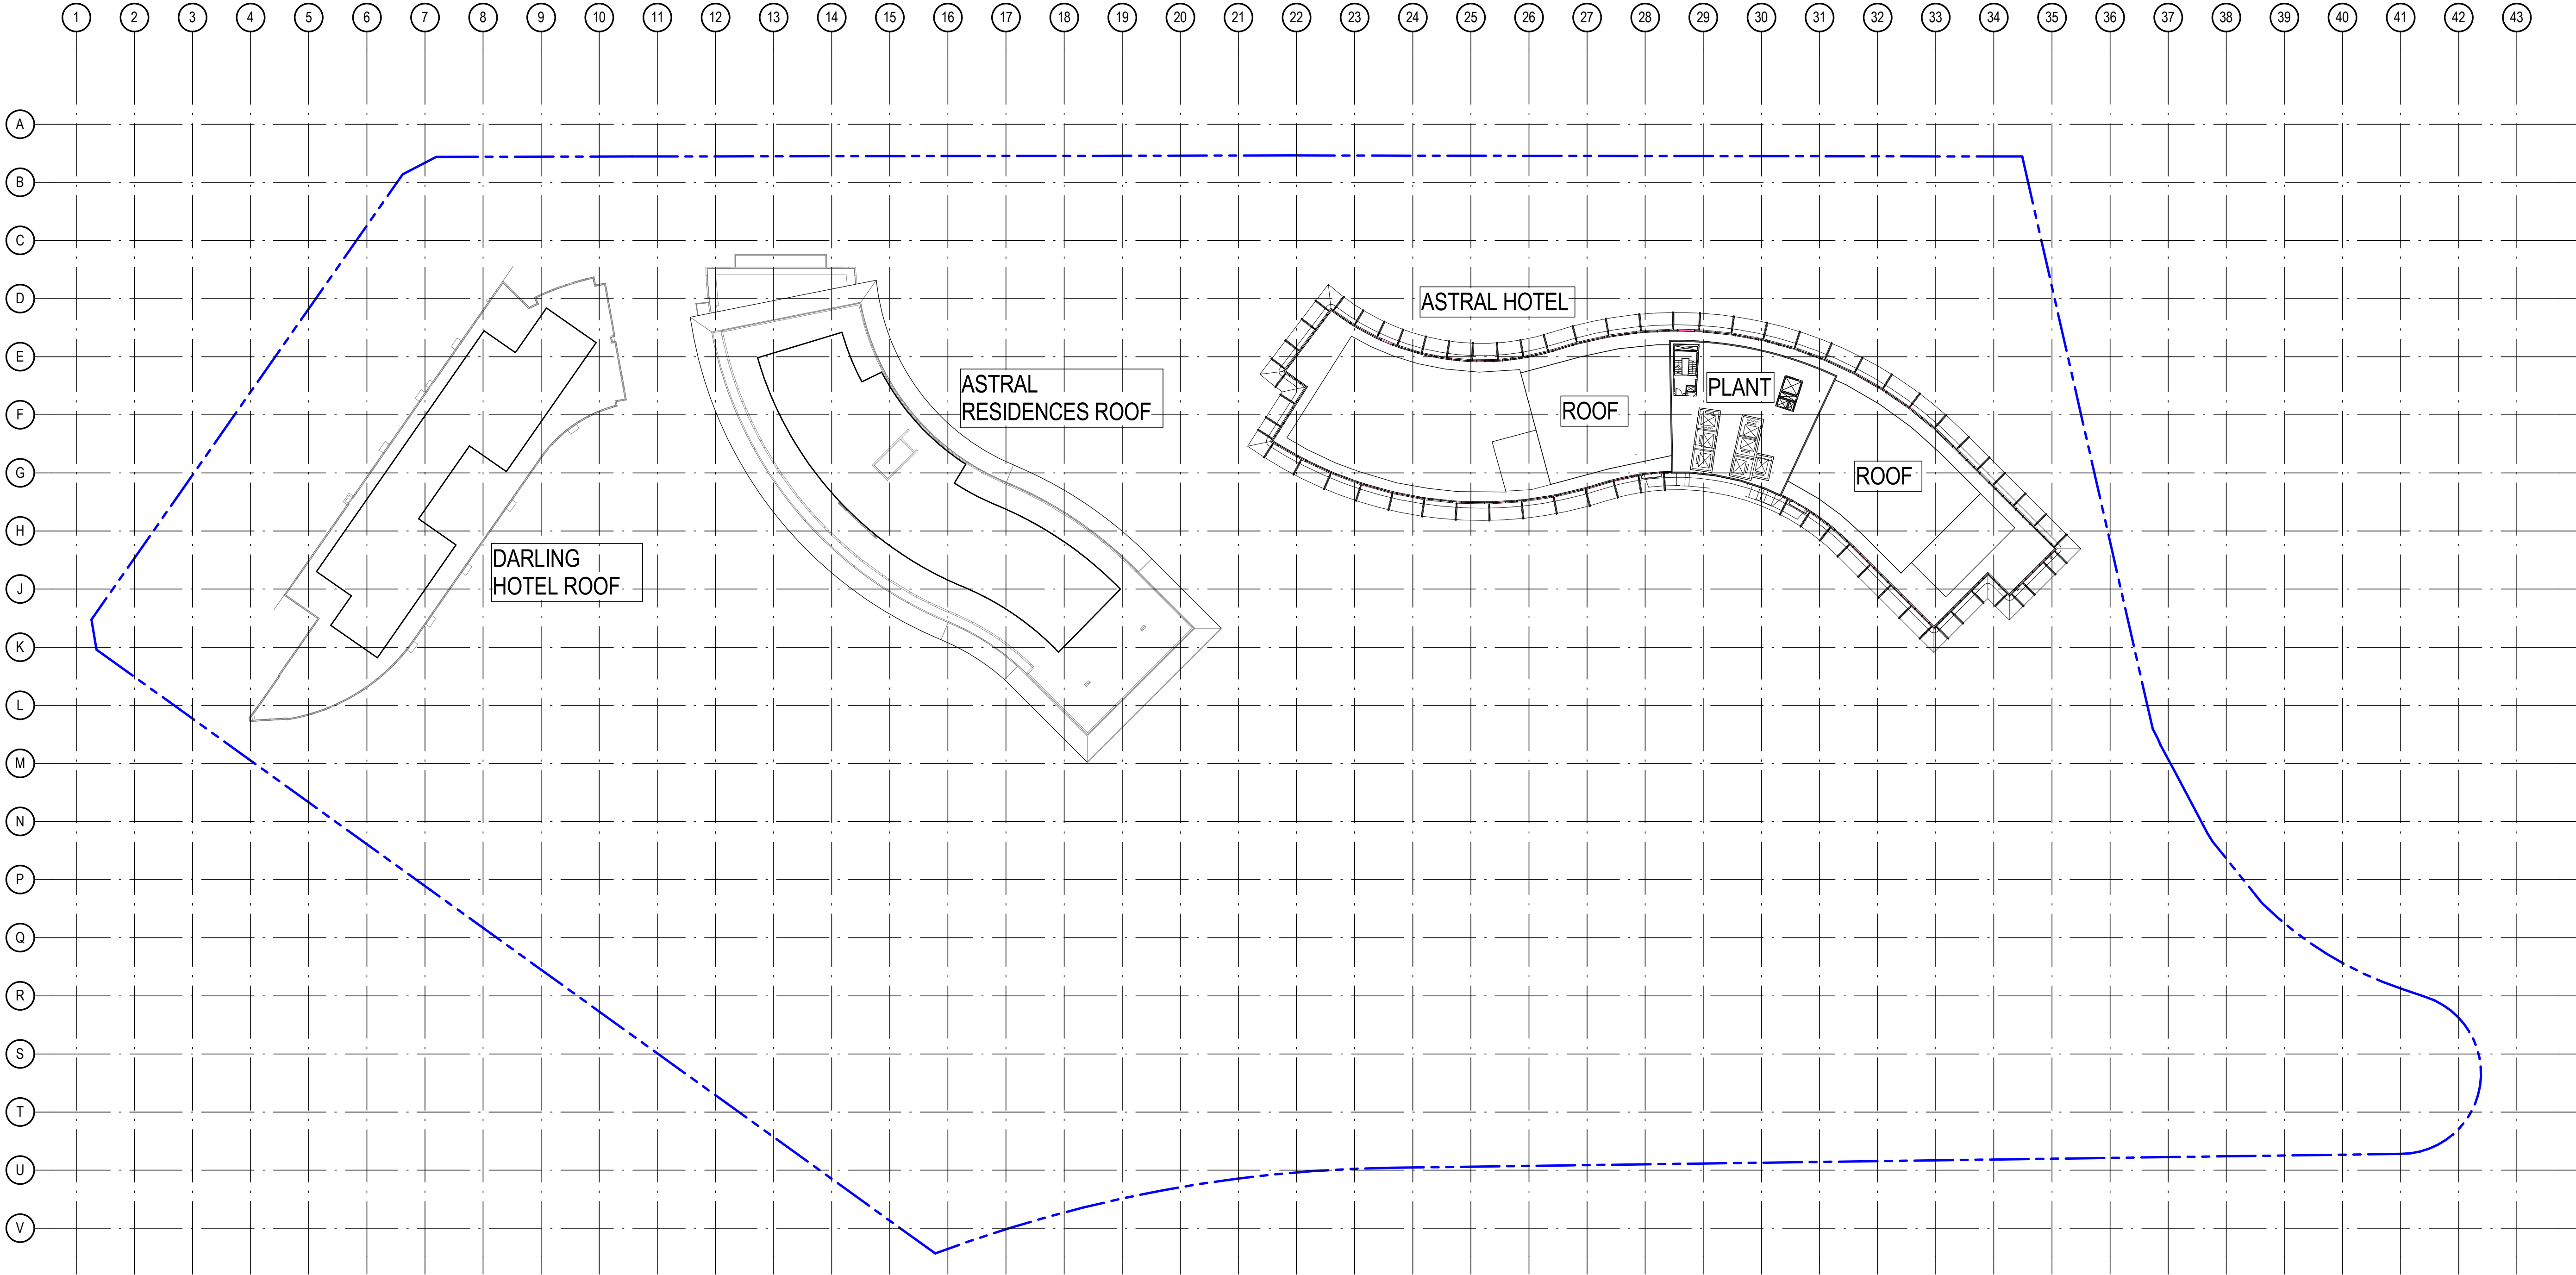

Notes
The information contained in this document is copyright and may not be used or reproduced for any other project or purpose.
Verify all dimensions and levels on site and report any discrepancies to dwp[suters for direction prior to the commencement of work.
Drawings are to be read in conjunction with all other contract documents.
Use figured dimensions only. Do not scale from drawings. dwp[suters cannot guarantee the accuracy of content and format for copies of drawings issued electronically.
The completion of the Issue Details Checked and Authorised section is confirmation of the status of the drawing. The drawing shall not be used for construction unless endorsed 'For Construction' and authorised for issue.
© dwp Australia Pty Ltd
Registered Business Name dwp[suters ASN 37 169 328 018
Robert Macdonald Nominated Architect NSW ARB 4699

Consultants

Planner, Heritage & Social
URBIS

Structural & Civil Engineer
TAYLOR THOMSON WHITTING

Structural, Mechanical & Fire Protection Engineer
WSP/PARSONS BRINCKERHOFF

Electrical, Communications & Hydraulic Engineer
UNOW LAL

BCA Consultant
McKenzie Group

URBIS

Taylor Thomson Whitting

WSP

PARSONS BRINCKERHOFF

UNOW LAL

mckenzie group


North

PRELIMINARY
NOT TO BE USED DURING CONSTRUCTION

C	MODIFICATION 14 - PREFERRED PROJECT	11.11.2016	AM	SD
B	MODIFICATION 14	15-09-2016		
A	TEST OF ADEQUACY	03-08-2016		
Issue	Description	Date	CHK	Auth
Architect				
dwp[suters				
www.dwpsuters.com				
Project				
THE STAR - MODIFICATION 14				
Location				
80 PYRMONT STREET				
PYRMONT NSW 2009				
Client				
THE STAR ENTERTAINMENT GROUP				
THE STAR				
ENTERTAINMENT GROUP				
Drawing				
EXISTING SITE PLAN & GFA DIAGRAM - LEVEL 18				
Scale		Date Printed		
1:500 @ A1		12/8/2016 10:50:19 AM		
Project Number	Drawing Number		Issue	
303457	MOD14-A9018		C	



File Name: D:\dwpsuters\REVIT\bsa\2016\303457_THE STAR_MOD14_CENTRAL_R2016_A9018.rvt

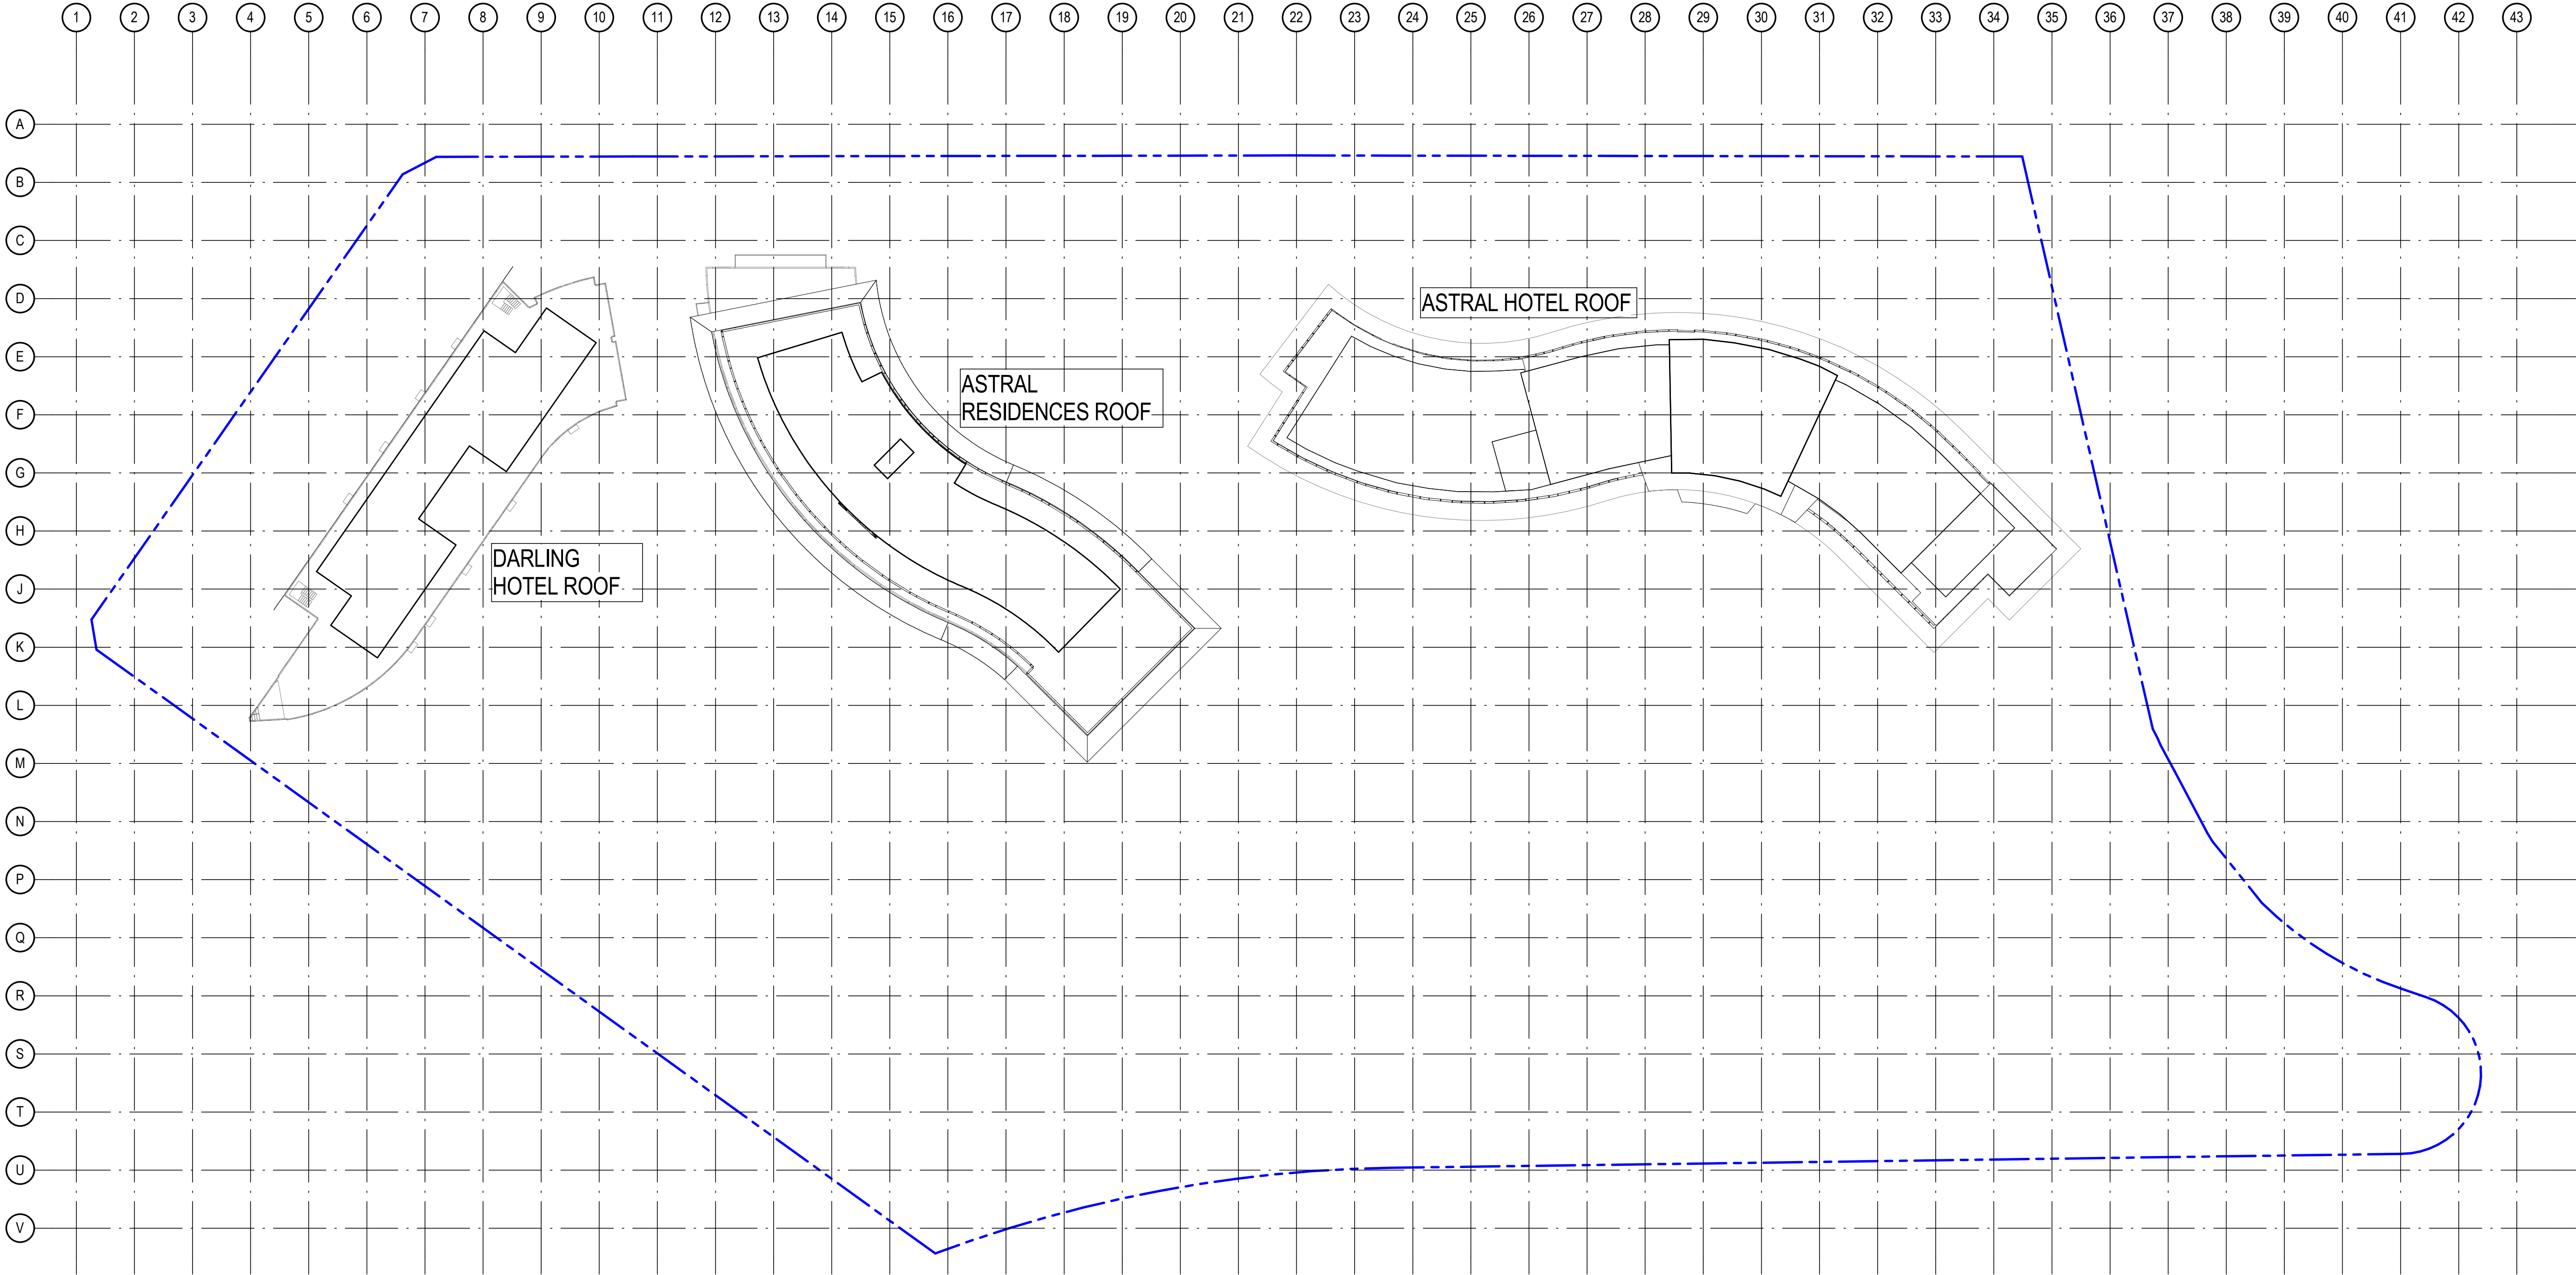

Notes
The information contained in this document is copyright and may not be used or reproduced for any other project or purpose.
Verify all dimensions and levels on site and report any discrepancies to dwp[suters for direction prior to the commencement of work.
Drawings are to be read in conjunction with all other contract documents.
Use figured dimensions only. Do not scale from drawings. dwp[suters cannot guarantee the accuracy of content and format for copies of drawings issued electronically.
The completion of the Issue Details Checked and Authorised section is confirmation of the status of the drawing. The drawing shall not be used for construction unless endorsed 'For Construction' and authorised for issue.
© dwp Australia Pty Ltd
Registered Business Name dwp[suters AS/N 37 169 328 018
Robert Macdonald Nominated Architect NSW ARB 4699

Consultants

Planner, Heritage & Social
URBIS

Structural & Civil Engineer
TAYLOR THOMSON WHITTING

Structural, Mechanical & Fire Protection Engineer
WSP/PARSONS BRINCKERHOFF

Electrical, Communications & Hydraulic Engineer
UNOW LAL

BCA Consultant
McKenzie Group

URBIS

TTW Taylor Thomson Whitting

WSP Parsons Brinckerhoff

mckenzie group

North

PRELIMINARY
NOT TO BE USED DURING CONSTRUCTION

C	MODIFICATION 14 - PREFERRED PROJECT	11.11.2016	AM	SD
B	MODIFICATION 14	15-09-2016		
A	TEST OF ADEQUACY	03-08-2016		
Issue	Description	Date	CHK	Auth
Architect				
dwp[suters				
www.dwpsuters.com				
Project	THE STAR - MODIFICATION 14			
Location	80 PYRMONT STREET PYRMONT NSW 2009			
Client	THE STAR ENTERTAINMENT GROUP			
Drawing	THE STAR ENTERTAINMENT GROUP			
EXISTING SITE PLAN & GFA DIAGRAM - ROOF				
Scale	Date Printed			
1 : 500 @ A1	12/8/2016 10:50:30 AM			
Project Number	Drawing Number	Issue		
303457	MOD14-A9019	C		



File Name: D:\dwpsuters\REVIT\bsa\2016\303457_THE STAR_MOD14_CENTRAL_R016_A9019.dwg