


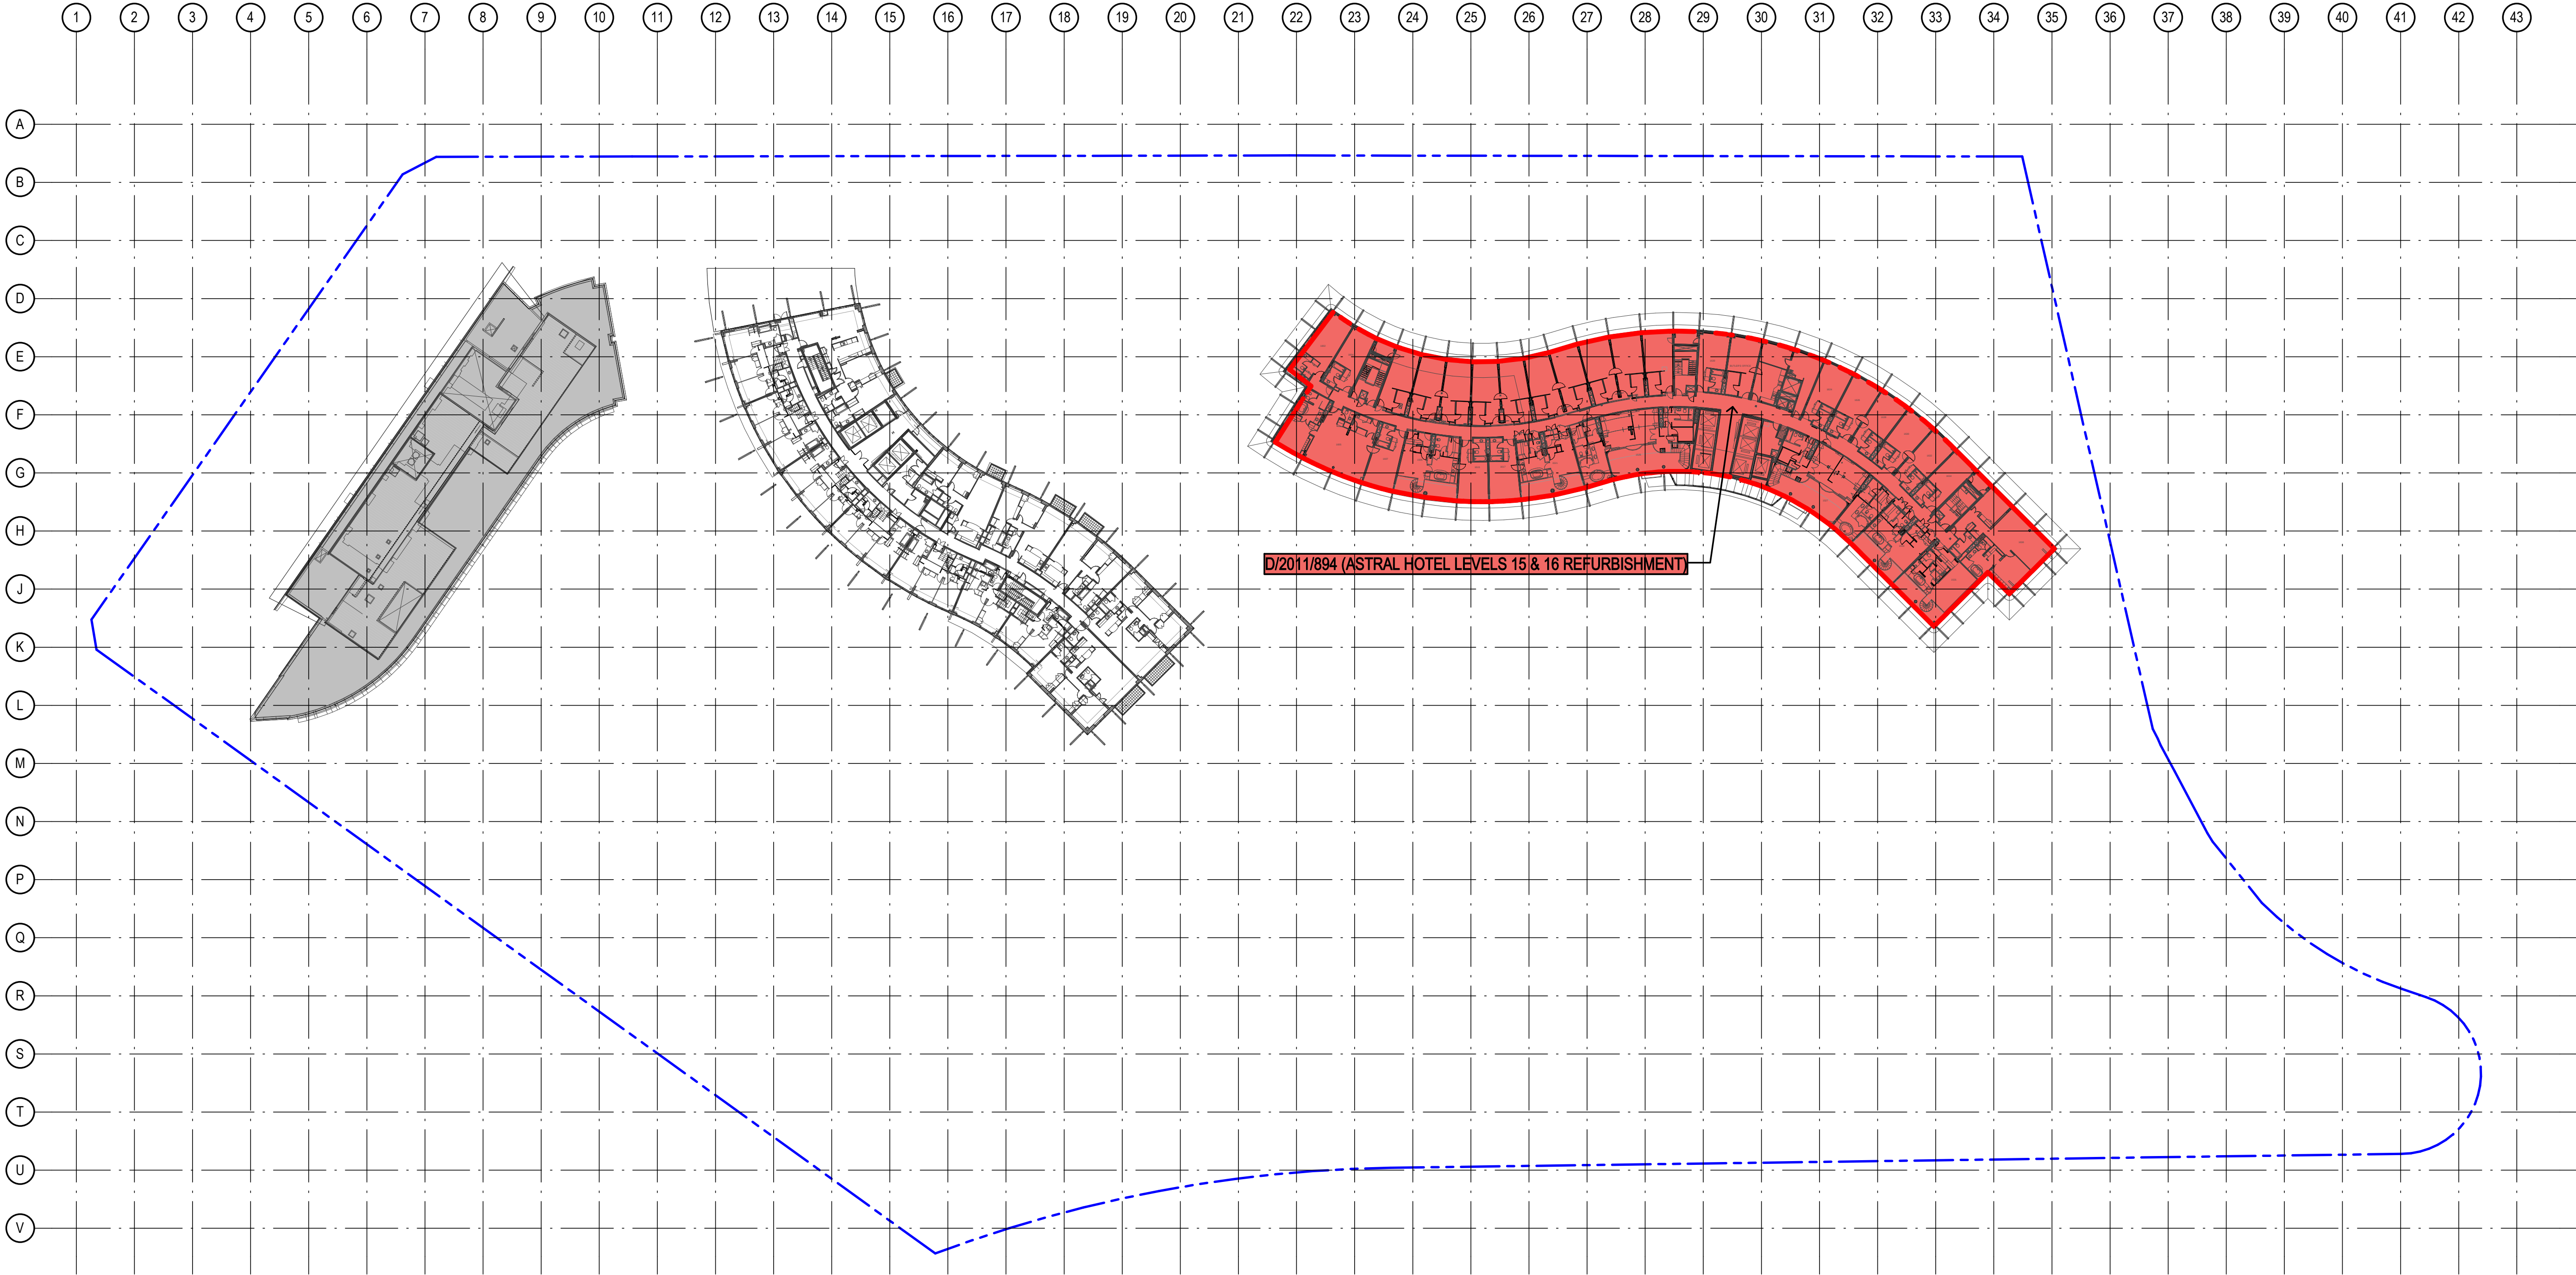

1 EXISTING SITE PLAN - LEVEL 16
1:500

Notes
The information contained in this document is copyright and may not be used or reproduced for any other project or purpose.
Verify all dimensions and levels on site and report any discrepancies to dwp[suters for direction prior to the commencement of work.
Drawings are to be read in conjunction with all other contract documents.
Use figured dimensions only. Do not scale from drawings. dwp[suters cannot guarantee the accuracy of content and format for copies of drawings issued electronically.
The completion of the Issue Details Checked and Authorised section is confirmation of the status of the drawing. The drawing shall not be used for construction unless endorsed 'For Construction' and authorised for issue.
© dwp Australia Pty Ltd
Registered Business Name dwp[suters ASBN 37 169 328 018
Robert MacKenzie Nominated Architect NSW ARB 4699

Consultants

Planner, Heritage & Social
URBIS

Structural & Civil Engineer
TAYLOR THOMSON WHITTING

Structural, Mechanical & Fire Protection Engineer
WSP/BRINCKENHOFF

Electrical, Communications & Hydraulic Engineer
UNOW LAL

BCA Consultant
McKenzie Group

URBIS

TTW Taylor Thomson Whitting

WSP BRINCKENHOFF

UNOW LAL

mckenzie group

LEGEND

EXISTING

CITY OF SYDNEY

DEPARTMENT OF PLANNING

North

PRELIMINARY
NOT TO BE USED DURING CONSTRUCTION

C REVISED MOD14 FOR APPROVAL 05.05.2017
B REVISED MOD 14 FOR APPROVAL 28.02.2017
A REVISED MOD 14 FOR APPROVAL 23.01.2017

Issue	Description	Date	CHK	Auth
Architect				

dwp[suters
www.dwpsuters.com

Project
THE STAR - MODIFICATION 14

Location
80 PYRMONT STREET
PYRMONT NSW 2009

Client
THE STAR ENTERTAINMENT GROUP

THE STAR
ENTERTAINMENT GROUP

Drawing
EXISTING SITE PLAN - LEVEL 16

Scale	Date Printed
1:500 @ A1	5/10/2017 10:52:28 AM

Project Number	Drawing Number	Issue
303457	MOD14-A9216	C