

Notes  
 The information contained in this document is copyright and may not be used or reproduced for any other project or purpose.  
 Verify all dimensions and levels on site and report any discrepancies to dwp/suters for direction prior to the commencement of work.  
 Drawings are to be read in conjunction with all other contract documents.  
 Use figured dimensions only. Do not scale from drawings. dwp/suters cannot guarantee the accuracy of content and format for copies of drawings issued electronically.  
 The completion of the Issue Details Checked and Authorised section is confirmation of the status of the drawing. The drawing shall not be used for construction unless endorsed 'For Construction' and authorised for issue.  
 © dwp Australia Pty Ltd  
 Registered Business Name dwp/suters ABN 31 169 320 018  
 Robert Macdonald Nominated Architect NSW AIB 4699

**Consultants**


**Planner, Heritage & Social**  
 URBIS

**Structural & Civil Engineer**  
 TAYLOR THOMSON WHITTING  
 TTW Taylor Thomson Whitting

**Structural, Mechanical & Fire Protection Engineer**  
 WSP PARSONS BRINCKERHOFF  
 WSP PARSONS BRINCKERHOFF

**Electrical, Communications & Hydraulic Engineer**  
 LIMOW LAI  
 Limow Lai

**BCA Consultant**  
 McKenzie Group  
 mckenzie group

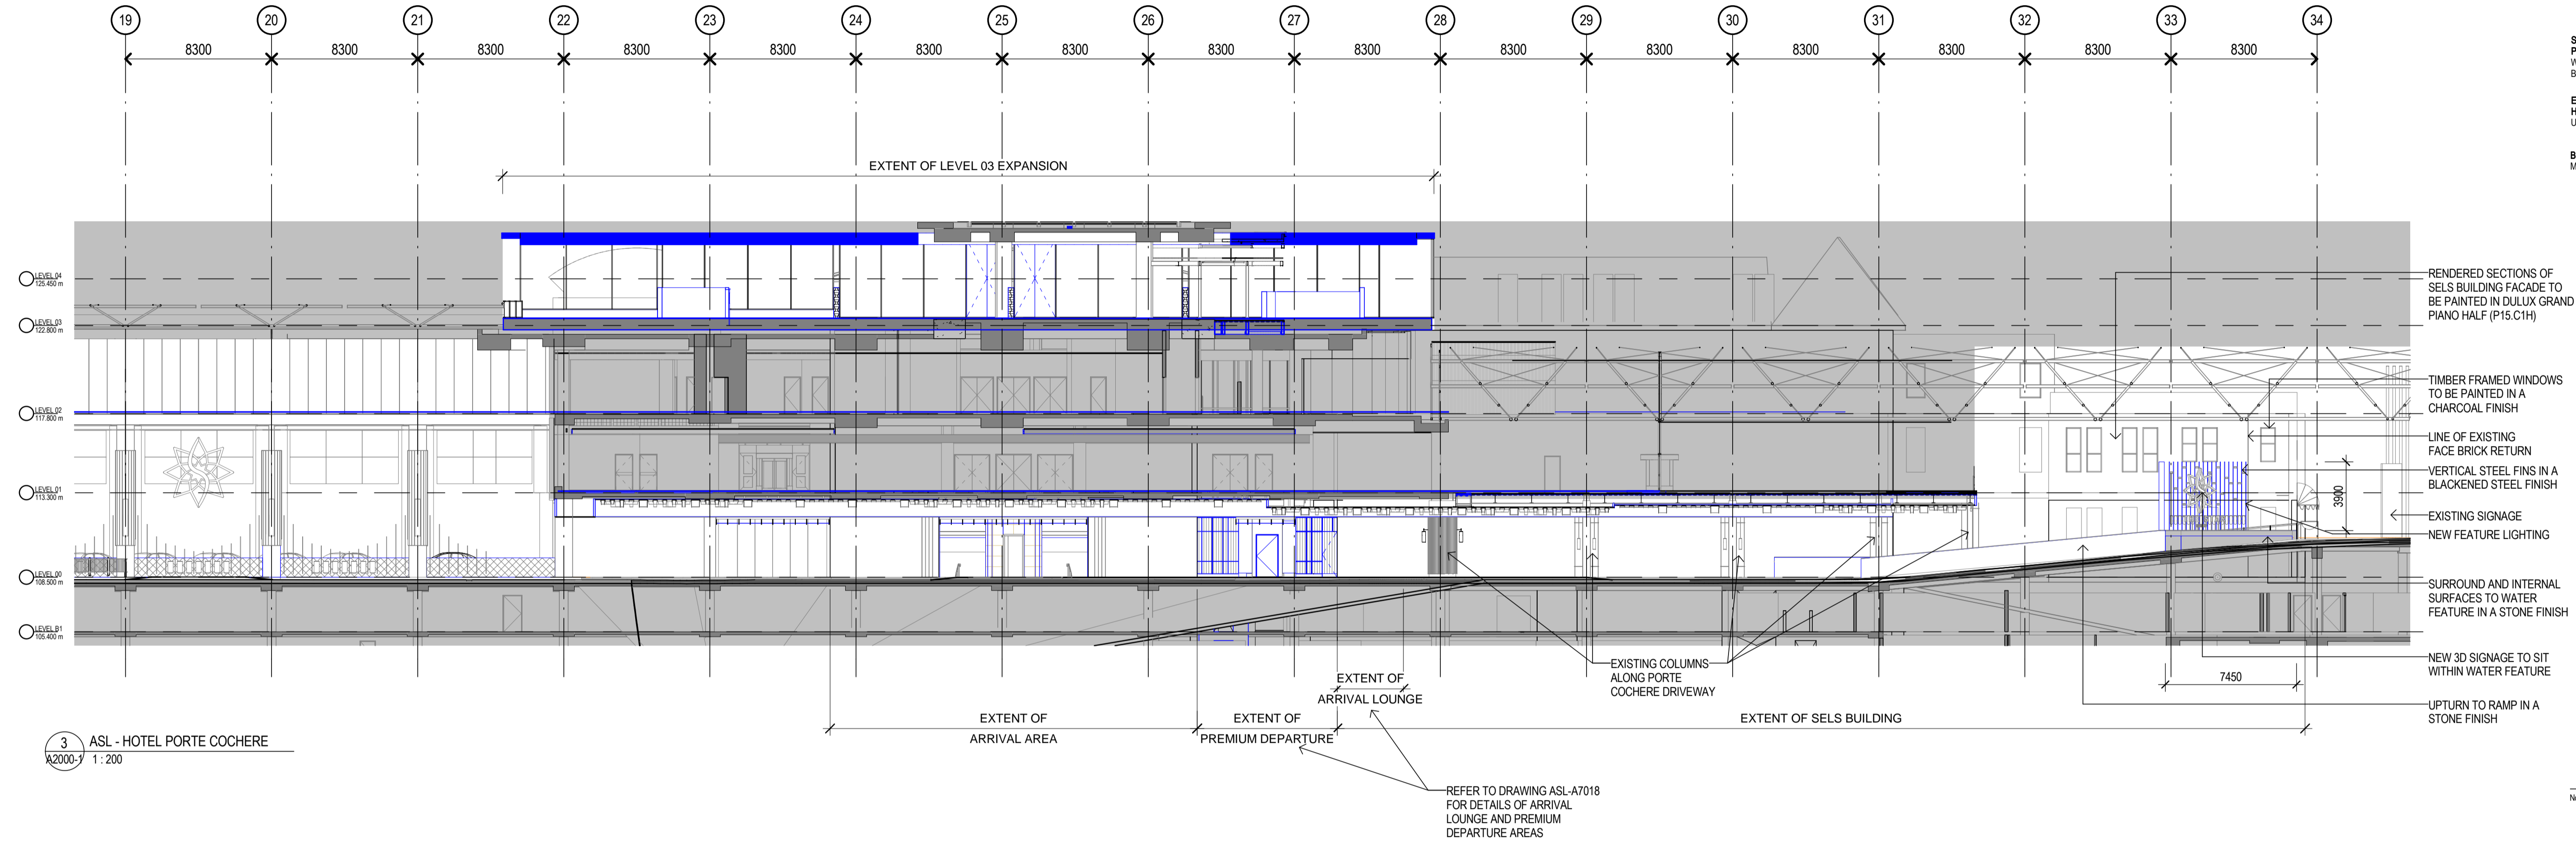

3 ASL - HOTEL PORTE COCHERE  
 A2000 1:200

North

**PRELIMINARY**  
 NOT TO BE USED DURING CONSTRUCTION

Issue	Description	Date	Chk	Auth
A	REVISED MOD 14 FOR APPROVAL	23.01.2017		

Architect  
 dwp/suters  
 www.dwpsuters.com

Project  
 THE STAR - MODIFICATION 14

Location  
 80 PYRMONT STREET  
 PYRMONT NSW 2009

Client  
 THE STAR ENTERTAINMENT GROUP

**THE STAR**  
 ENTERTAINMENT GROUP

Drawing  
 INTERNAL ELEVATIONS - SELS BUILDING AND PORTE COCHERE

Scale  
 1:200 @ A1

Date Printed  
 2/7/2017 7:35:30 PM


Project Number  
 303457

Drawing Number  
 MOD14-A7010


Issue  
 A




File Name: D:\dwpsuters\REVIT\locat\2016\303457\_THE STAR\_MOD14\_CENTRAL\_R016\_Area.rvt

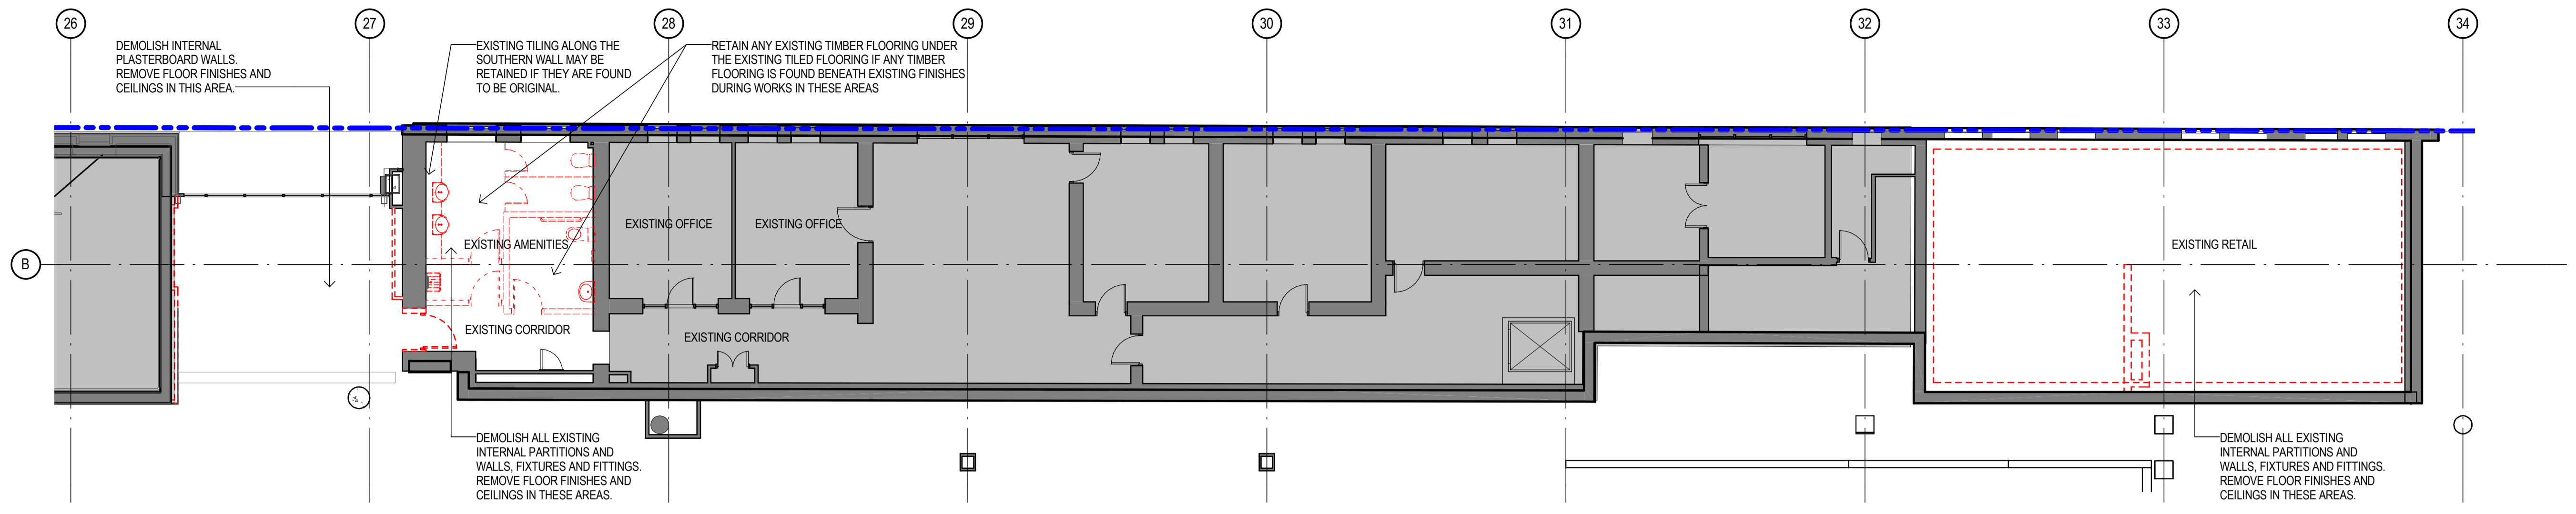

1 DEMOLITION PLAN - LEVEL 00  
A3000 1:100

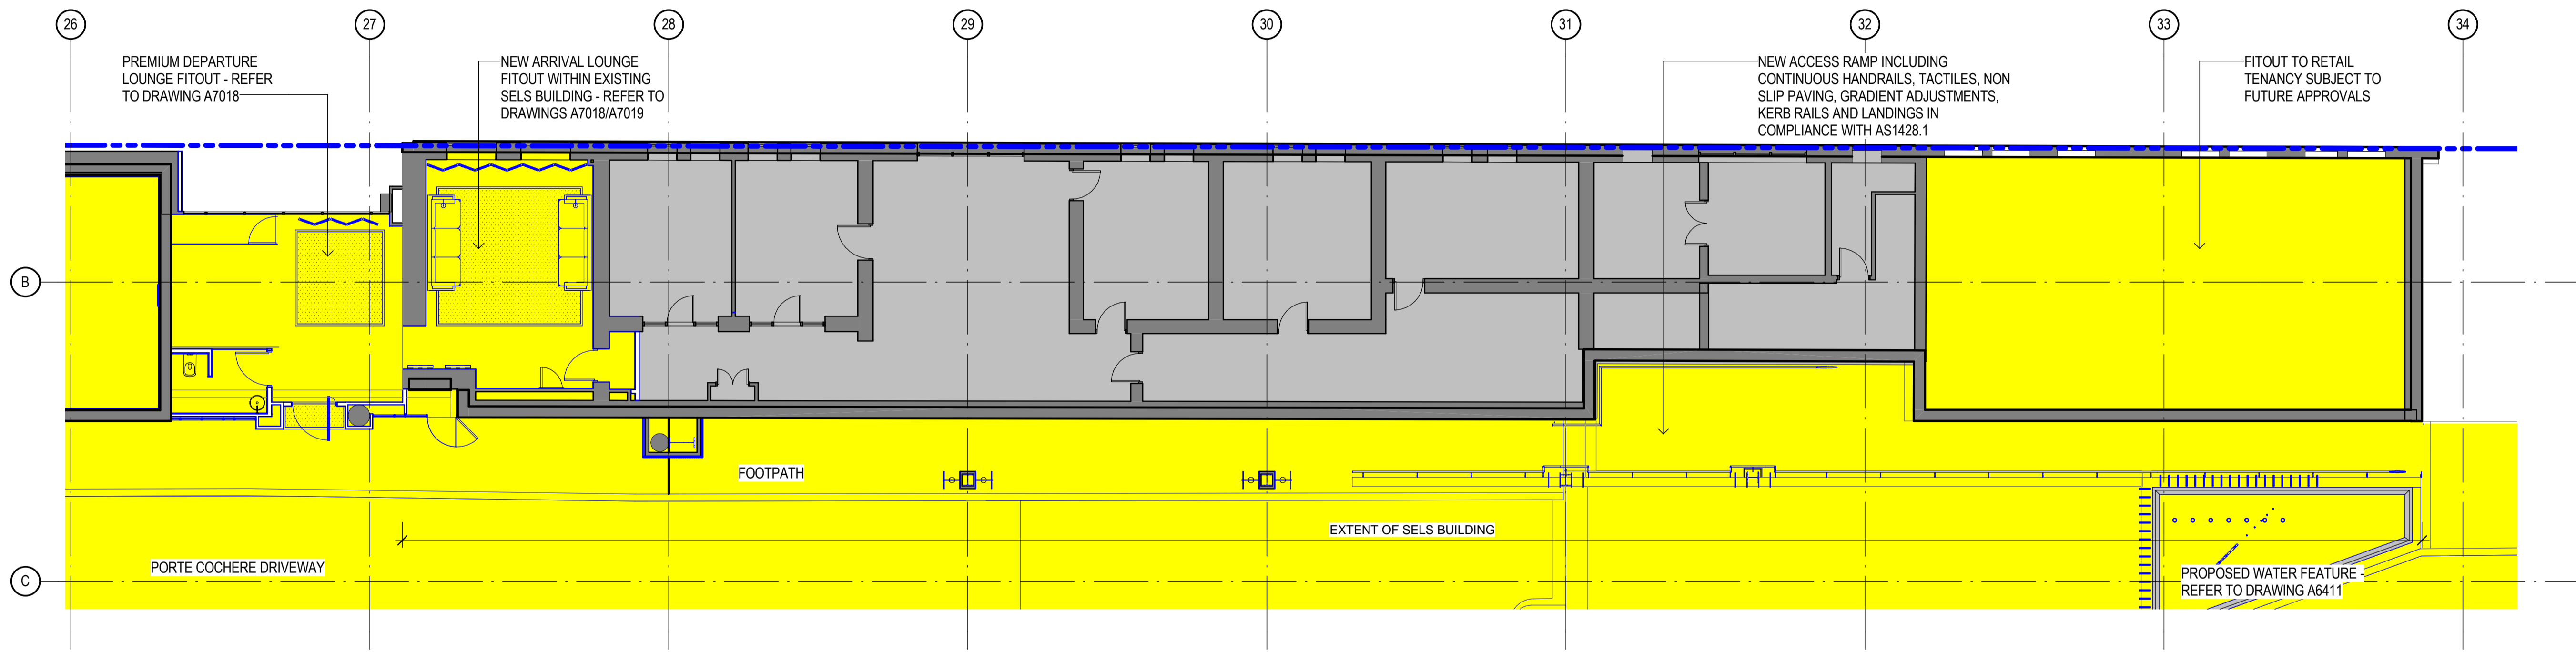

2 PROPOSED PLAN - LEVEL 00  
A3000 1:100

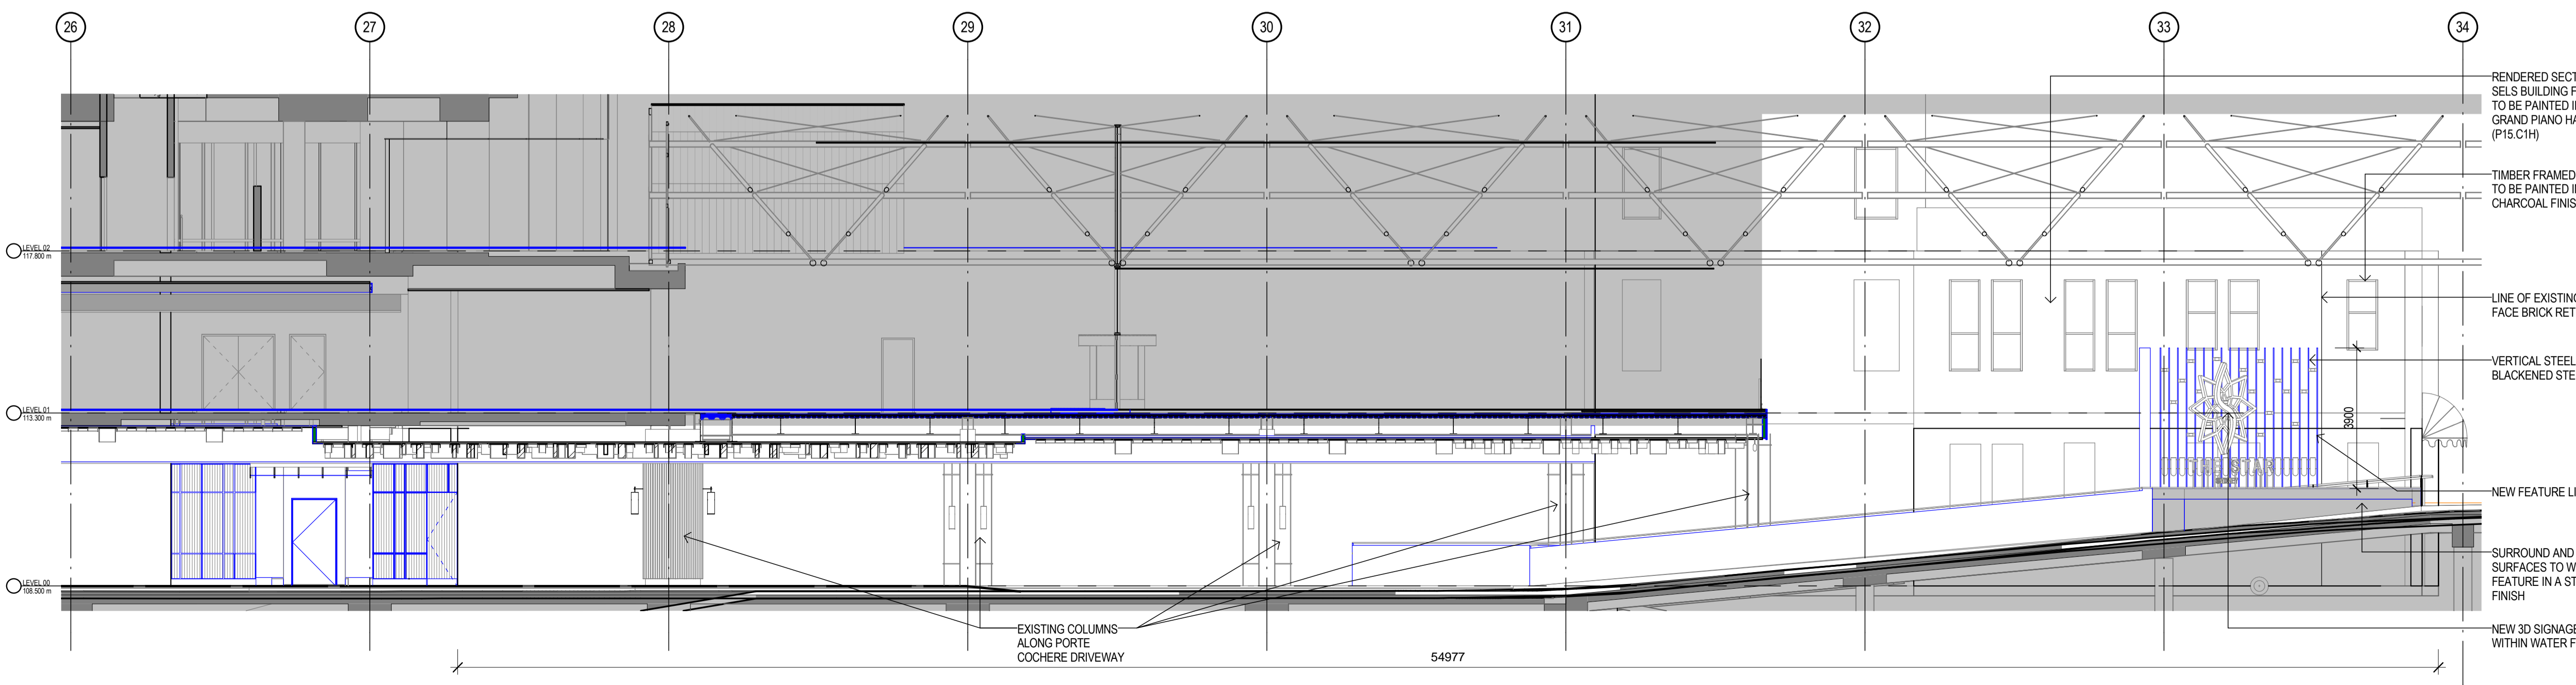

3 ASL - HOTEL PORTE COCHERE  
1:100

Notes  
The information contained in this document is copyright and may not be used or reproduced for any other project or purpose.  
Verify all dimensions and levels on site and report any discrepancies to dwp/suters for direction prior to the commencement of work.  
Drawings are to be read in conjunction with all other contract documents.  
Use figured dimensions only. Do not scale from drawings. dwp/suters cannot guarantee the accuracy of content and format for copies of drawings issued electronically.  
The completion of the Issue Details Checked and Authorised section is confirmation of the status of the drawing. The drawing shall not be used for construction unless endorsed 'For Construction' and authorised for issue.  
© dwp Australia Pty Ltd  
Registered Business Name dwp/suters ABN 31 169 238 018  
Robert Macdonald Nominated Architect NSW ARB 4699

Consultants


Planner, Heritage & Social  
URBIS

Structural & Civil Engineer  
TAYLOR THOMSON WHITTING  
TTW Taylor Thomson Whitting

Structural, Mechanical & Fire  
Protection Engineer  
WSP/BRINCKERHOFF  
WSP BRINCKERHOFF

Electrical, Communications &  
Hydraulic Engineer  
LIMOW LAI

BCA Consultant  
Mckenzie Group  
mckenzie group

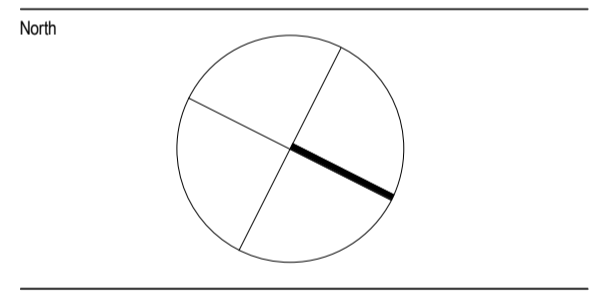

PRELIMINARY  
NOT TO BE USED DURING CONSTRUCTION

Issue	Description	Date	Chk	Auth
C	REVISED MOD14 FOR APPROVAL	06.05.2017		
B	REVISED MOD 14 FOR APPROVAL	16.02.2017		
A	REVISED MOD 14 FOR APPROVAL	23.01.2017		

Architect  
dwp/suters  
www.dwpsuters.com

Project  
THE STAR - MODIFICATION 14

Location  
80 PYRMONT STREET  
PYRMONT NSW 2009

Client  
THE STAR ENTERTAINMENT GROUP

Drawing  
SELS BUILDING SCOPE OF WORKS

Scale  
1:100 @ A1

Date Printed  
5/12/2017 5:17:08 PM


Project Number  
303457

Drawing Number  
MOD14-A3000


Issue  
C




File Name: D:\dwp\suters\REVIT\scab\2016\303457\_THE STAR\_MOD14\_CENTRAL\_R016\_Area.rvt

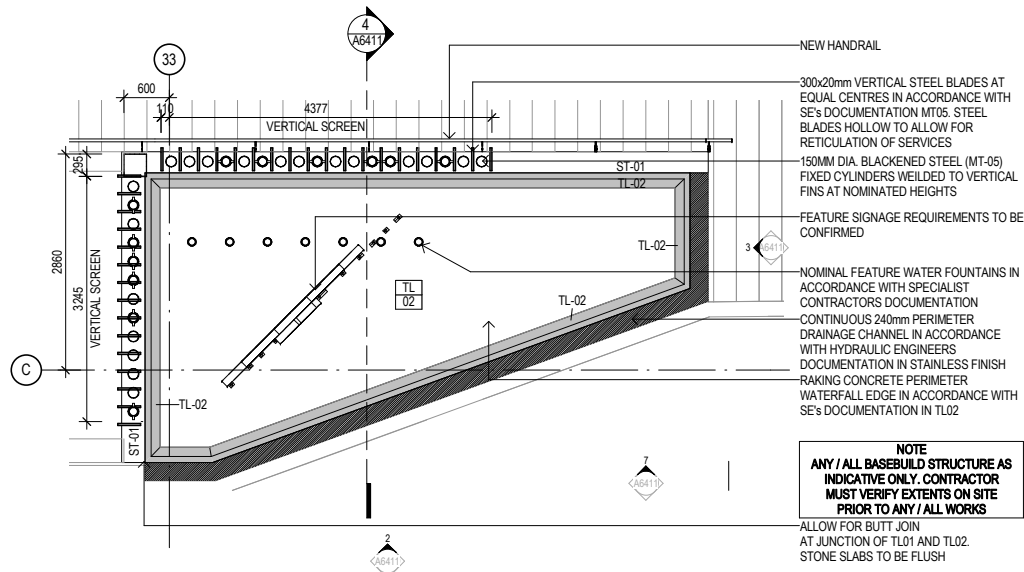


1 WATER FEATURE-PLAN-DETAIL  
A21006/ 1:50

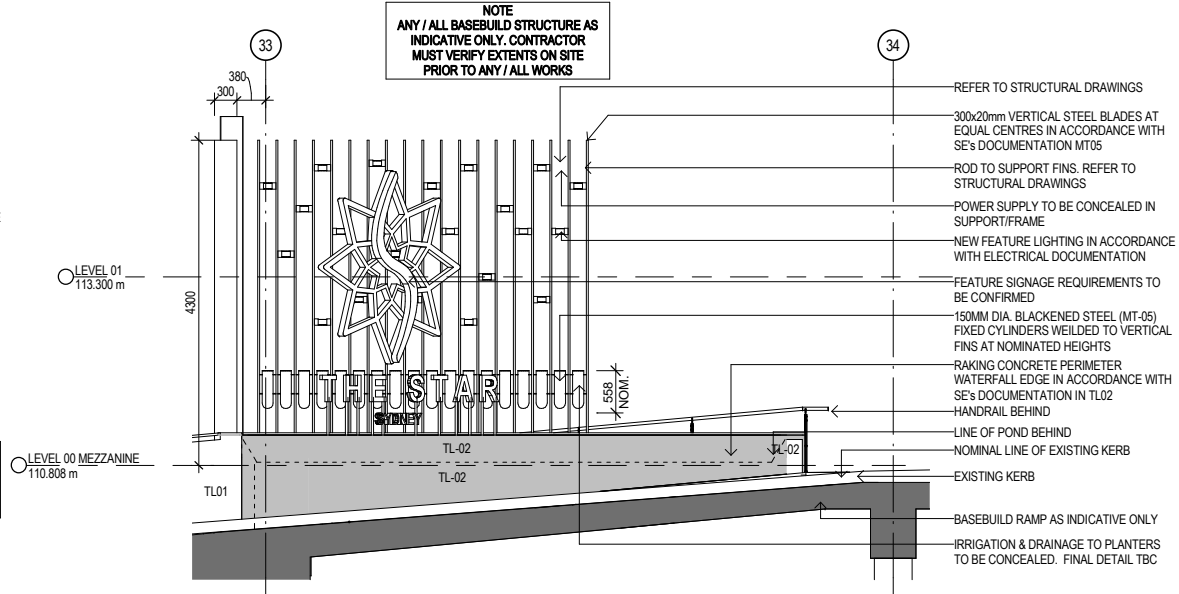


2 WATER FEATURE-ELEVATION-1  
A6411/ 1:50

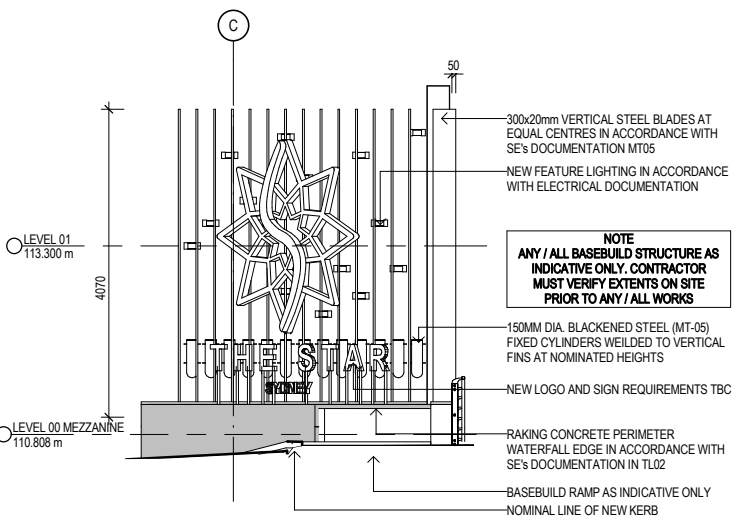


3 WATER FEATURE-ELEVATION-2  
A6411/ 1:50

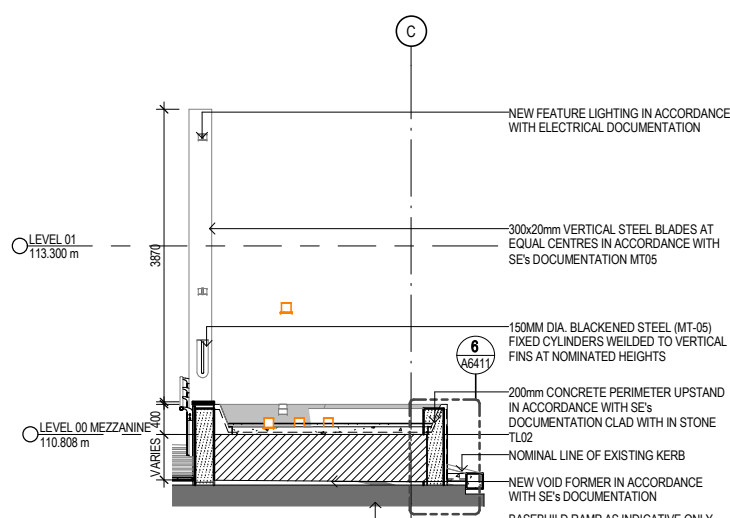


4 WATER FEATURE-SECTION-TYPICAL  
A6411/ 1:50

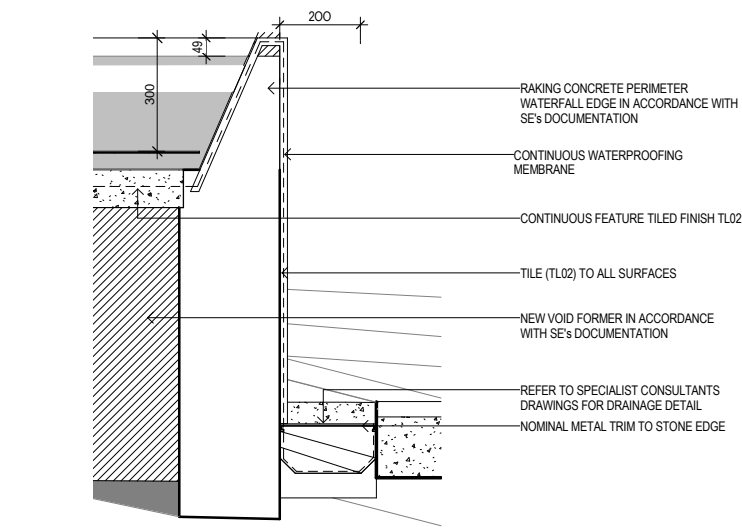

6 WATER FEATURE-WATERFALL EDGE DETAIL  
A6411/ 1:10

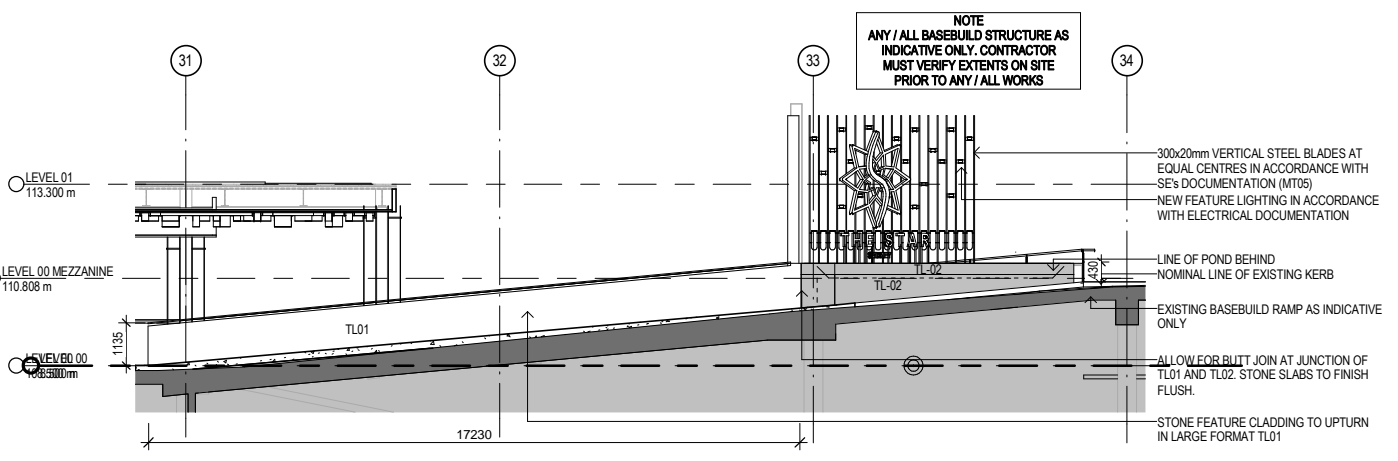

7 WATER FEATURE-ELEVATION-3  
A6411/ 1:100

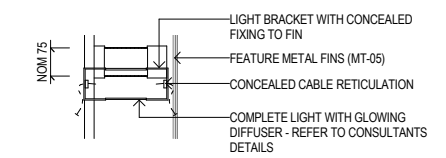

8 ASL WATER FEATURE LIGHT FIXTURE DETAIL  
1:10

Notes  
The information contained in this document is copyright and may not be used or reproduced for any other project or purpose.

Verify all dimensions and levels on site and report any discrepancies to dwp/suters for direction prior to the commencement of work.

Drawings are to be read in conjunction with all other contract documents.

Use figured dimensions only. Do not scale from drawings. dwp/suters cannot guarantee the accuracy of content and format for copies of drawings issued electronically.

The completion of the Issue Details Checked and Authorised section is confirmation of the status of the drawing. This drawing shall not be used for construction unless enclosed 'For Construction' and authorised for issue.

© dwp Australia Pty Ltd  
Registered Business Name dwp/suters ABN 37 169 328 018  
Robert Macrae Nominated Architect NSW ABR 4699

Consultants  
Structural Engineer  
TAYLOR THOMSON WHITTING

TTW  
TAYLOR THOMSON WHITTING

Mech & Fire Protection Engineer  
WSP/ARNSON BRUNCKERHOFF

WSP  
ARNSON BRUNCKERHOFF

Elec, Comm & Hyd. Engineer  
UMOW LAI

BCA Consultant  
McKenzie Group

mckenzie group

GENERAL NOTES  
DETAILS AS PER SPECIALIST CONSULTANTS DOCUMENTATION

North

FOR CONSTRUCTION  
FOR USE DURING CONSTRUCTION

3	REVISED CONSTRUCTION	01.02.17	CV	AM
2	FOR CONSTRUCTION	28.10.16	AM	SD
1	FOR TENDER	04.08.16	AM	SD
Issue	Description	Date	Chk	Auth

Architect  
dwp/suters  
www.dwpsuters.com

Project  
THE STAR REDEVELOPMENT  
ASTRAL LOBBY UPGRADE

Location  
80 PYRMONT STREET  
PYRMONT NSW 2009


Client  
THE STAR ENTERTAINMENT GROUP

**THE STAR**  
ENTERTAINMENT GROUP


Drawing  
WATER FEATURE DETAILS

Scale	Date Printed	
As indicated @ A1	27/02/17 4:45:05 PM	
Project Number	Drawing Number	Issue
303448	ASL-A6411	3




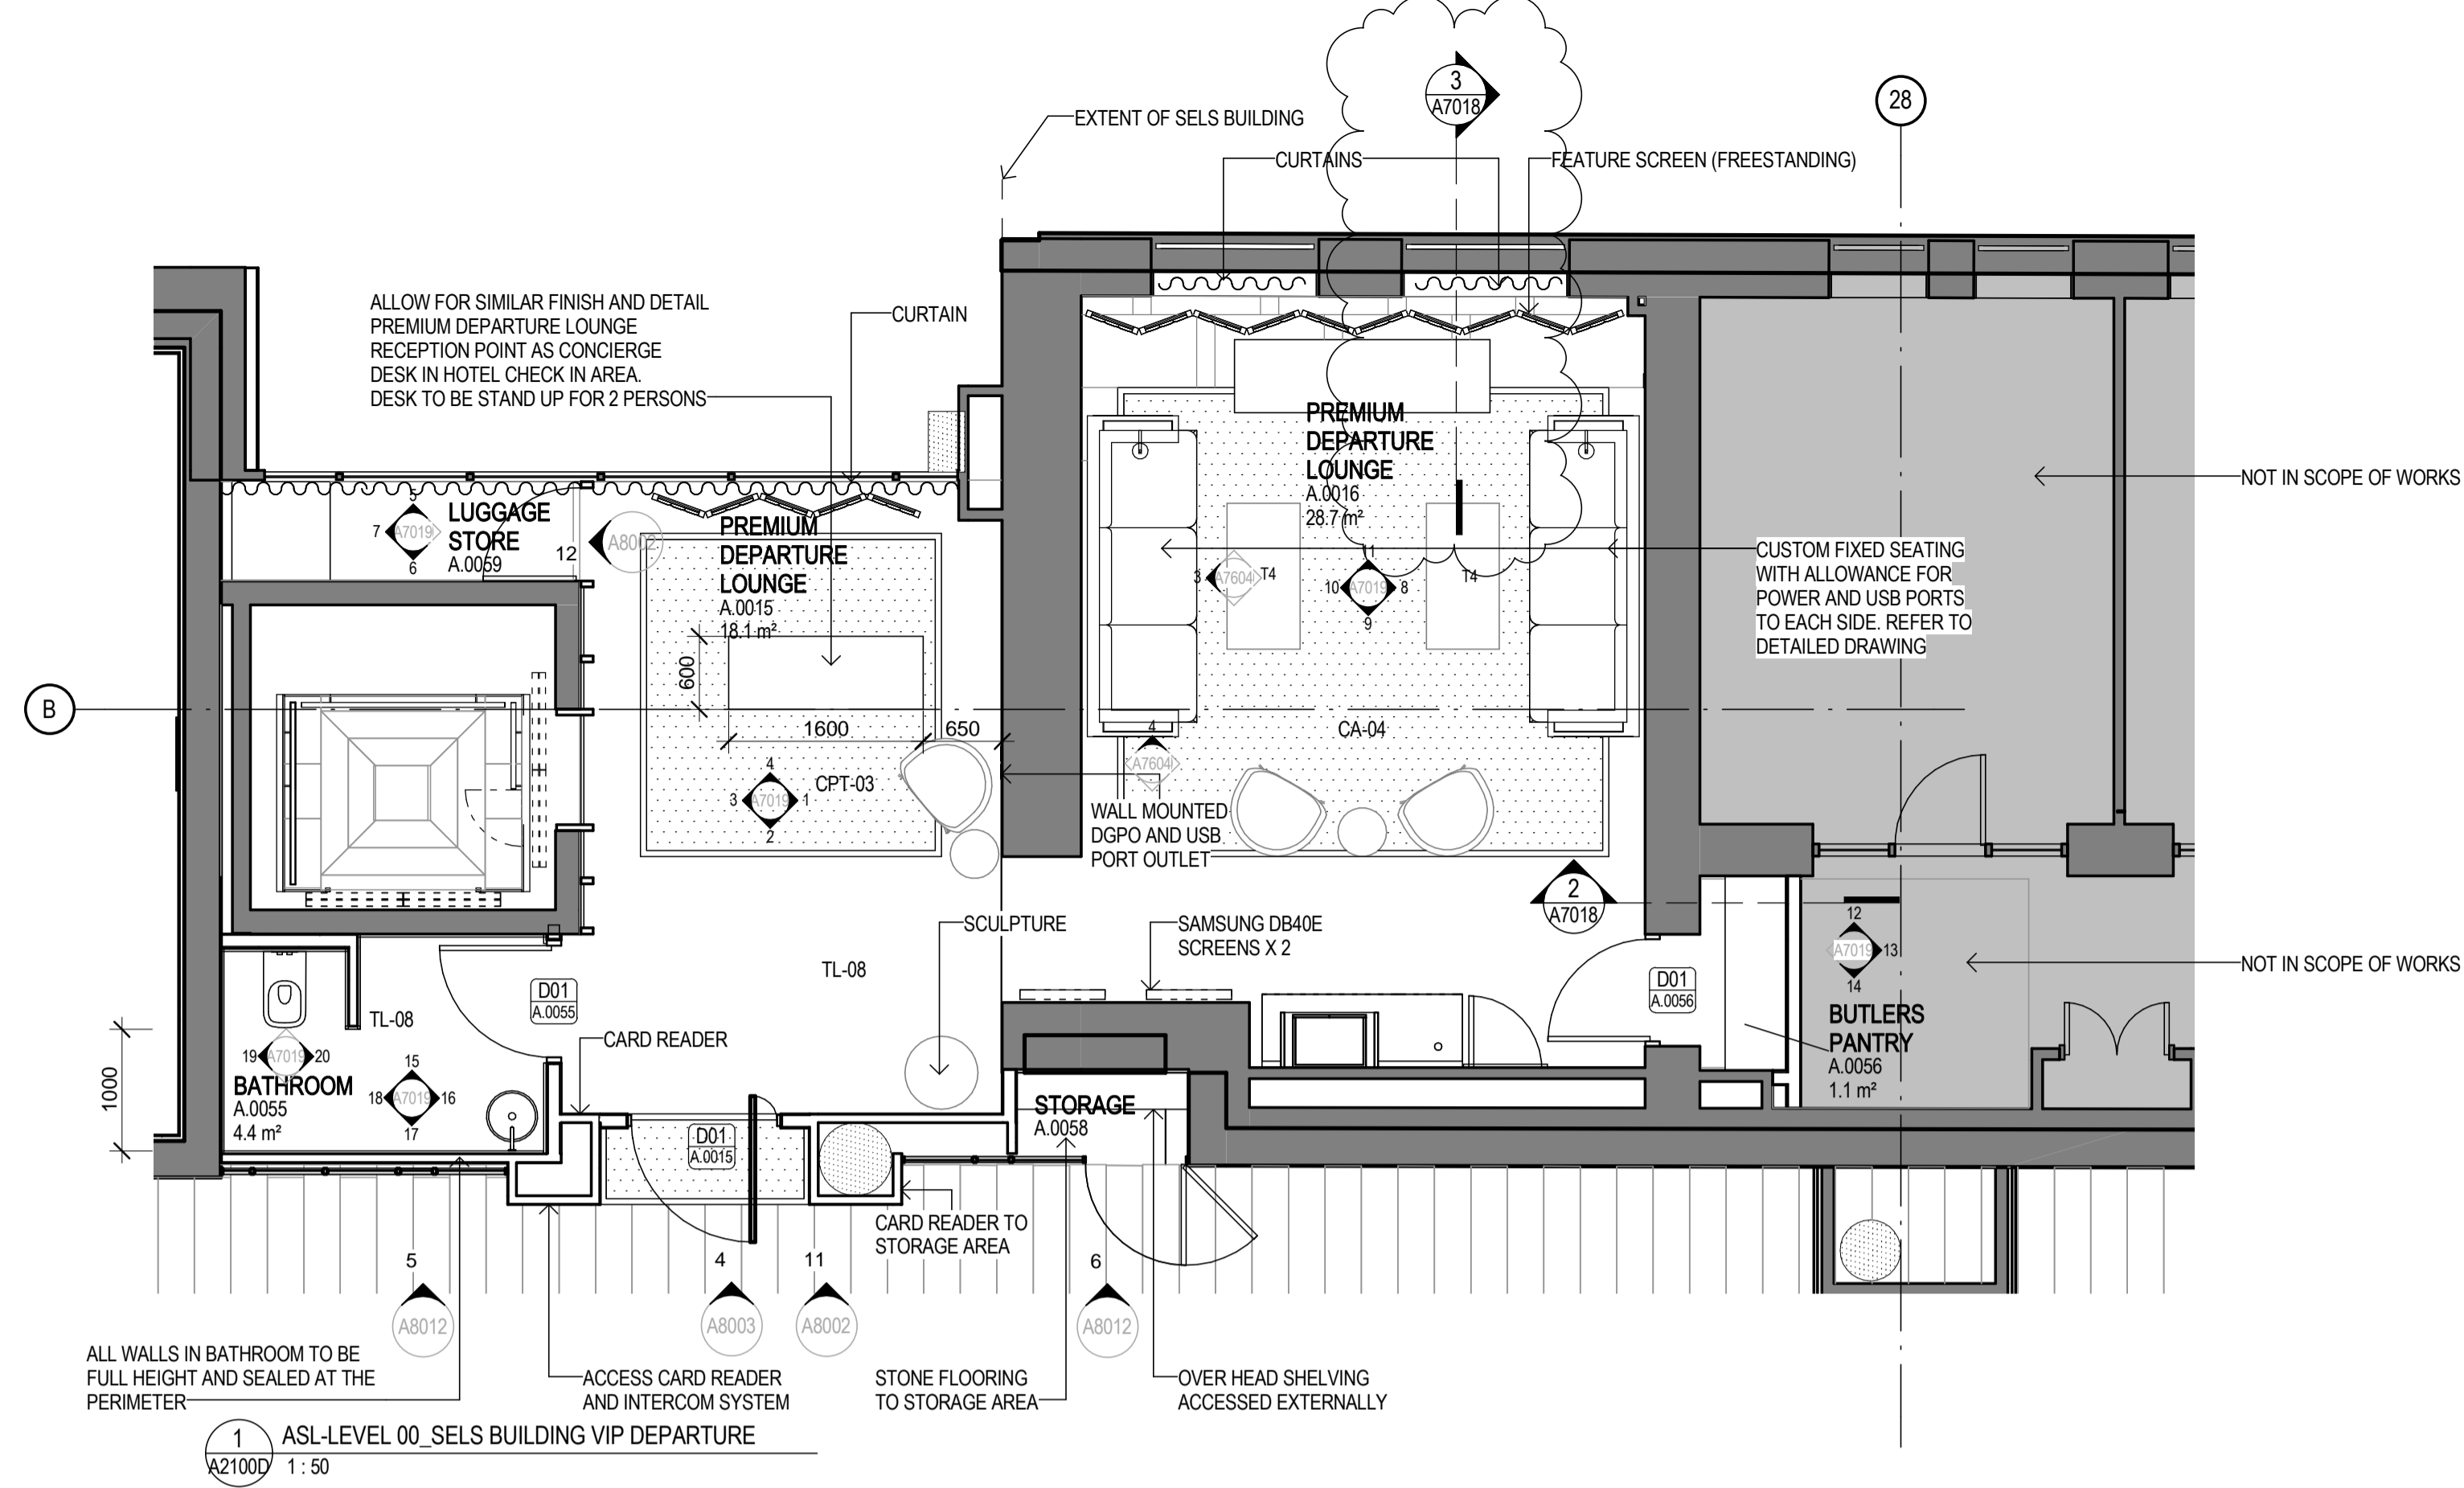

1 ASL-LEVEL 00\_SELS BUILDING VIP DEPARTURE  
A21000 1:50

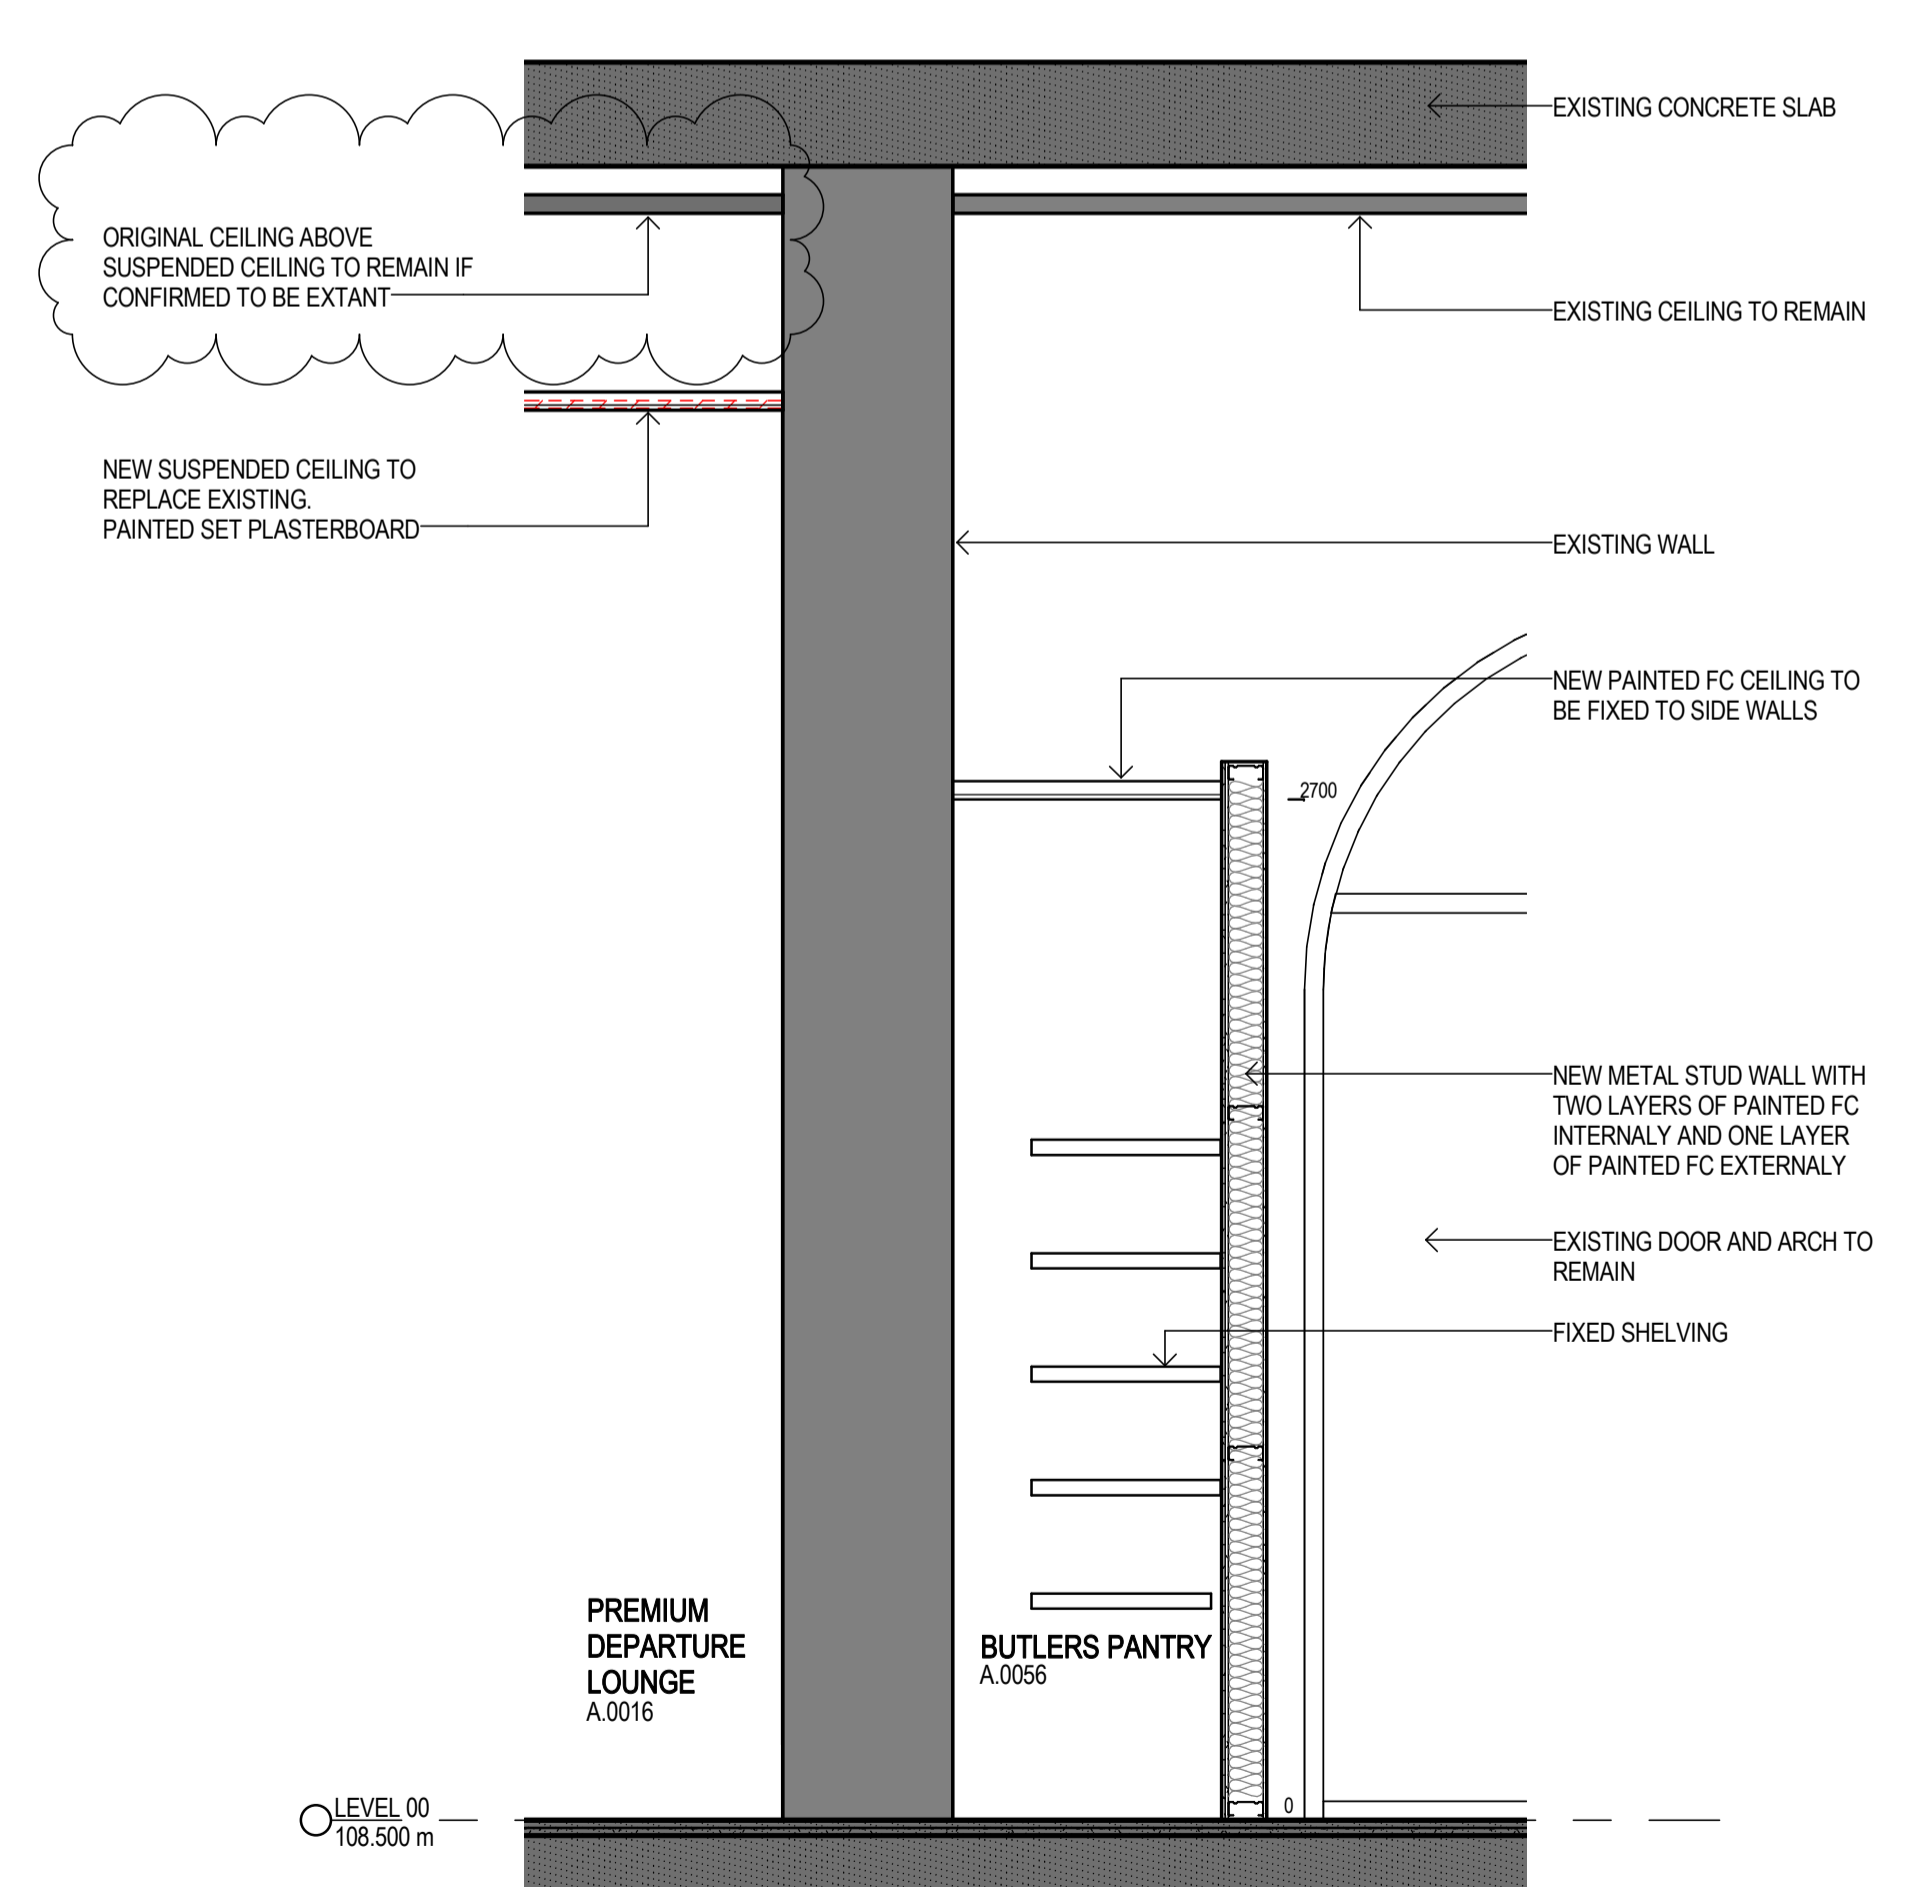

2 PANTRY SECTION  
A7018 1:20

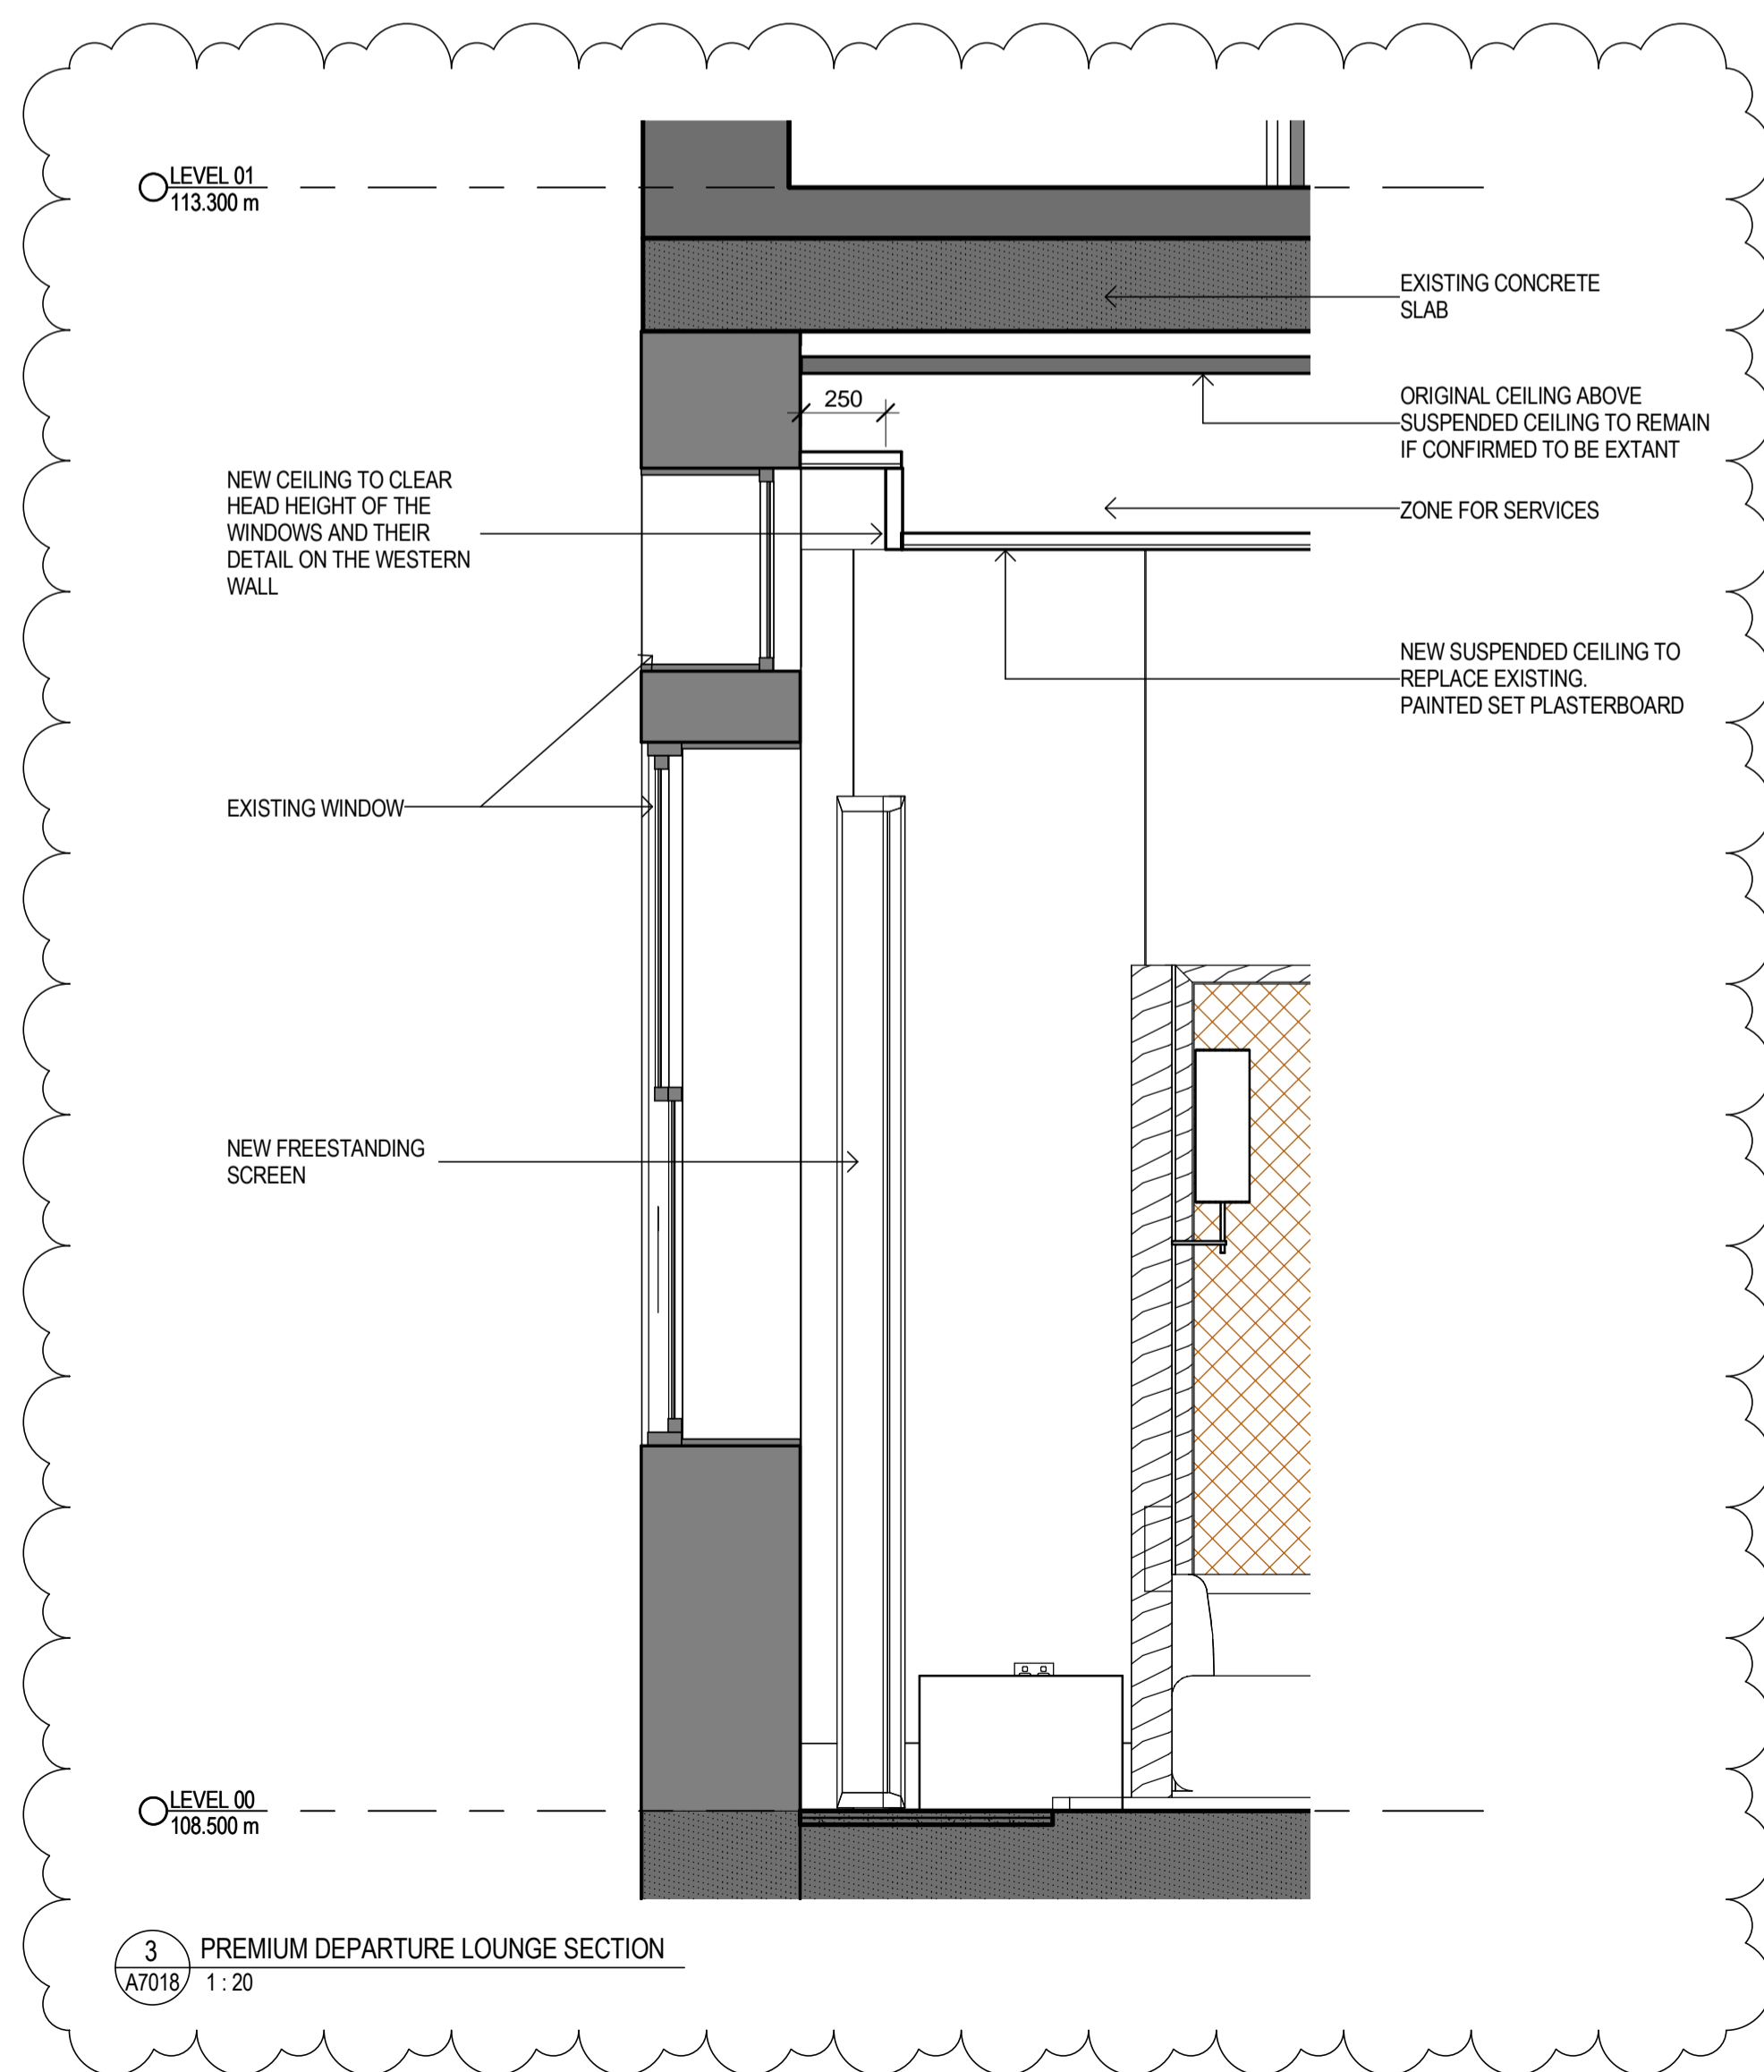

3 PREMIUM DEPARTURE LOUNGE SECTION  
A7018 1:20

Notes  
The information contained in this document is copyright and may not be used or reproduced for any other project or purpose.  
Verify all dimensions and levels on site and report any discrepancies to dwp@suters for direction prior to the commencement of work.  
Drawings are to be read in conjunction with all other contract documents.  
Use figured dimensions only. Do not scale from drawings. dwp@suters cannot guarantee the accuracy of content and format for copies of drawings issued electronically.  
The completion of the Issue Details Checked and Authorised section is confirmation of the status of the drawing. The drawing shall not be used for construction unless endorsed 'For Construction' and authorised for issue.  
© dwp Australia Pty Ltd  
Registered Business Name dwp@suters ASB 37 169 320 018  
Robert Macdonald Nominated Architect NSW A88 4699

- Consultants
- Structural Engineer  
TAYLOR THOMSON WHITTING
  - Mech & Fire Protection Engineer  
WSP/PARSONS BRINCKERHOFF
  - Elec, Comm & Hyd. Engineer  
UMOW LAI
  - BCA Consultant  
Mckenzie Group

North

**PRELIMINARY**  
NOT TO BE USED DURING CONSTRUCTION

Issue	Description	Date	Chk	Auth
4	REVISED MOD 14 FOR APPROVAL	16.02.17		
3	FOR CONSTRUCTION	28.10.16	AM	SD
2	TENDER ADDENDUM 01	19.08.16	AM	SD
1	FOR TENDER	04.08.16	AM	SD

Architect  
dwp@suters  
www.dwpsuters.com

Project  
THE STAR REDEVELOPMENT  
ASTRAL LOBBY UPGRADE

Location  
80 PYRMONT STREET  
PYRMONT NSW 2009

Client  
THE STAR ENTERTAINMENT GROUP

**THE STAR**  
ENTERTAINMENT GROUP

Drawing  
PREMIUM DEPARTURE LOUNGE - FLOOR PLAN

Scale Date Printed  
As indicated @ A1 2/16/2017 10:38:18 AM


Project Number Drawing Number Issue  
303448 ASL-A7018 4




File Name: D:\dwpsuters\REVIT\local\016\303448\_THE STAR\_ASL\_CENTRAL\_2016\_Aval.MXD

Notes  
 The information contained in this document is copyright and may not be used or reproduced for any other project or purpose.  
 Verify all dimensions and levels on site and report any discrepancies to dwp|suters for direction prior to the commencement of work.  
 Drawings are to be read in conjunction with all other contract documents.  
 Use figured dimensions only. Do not scale from drawings. dwp|suters cannot guarantee the accuracy of content and format for copies of drawings issued electronically.  
 The completion of the Issue Details Checked and Authorised section is confirmation of the status of the drawing. The drawing shall not be used for construction unless endorsed 'For Construction' and authorised for issue.  
 © dwp Australia Pty Ltd  
 Registered Business Name dwp|suters ASB 31 163 328 018  
 Robert Macdonald Nominated Architect NSW ASB 4699


Consultants  
**Structural Engineer**  
 TAYLOR THOMSON WHITTING  
**Mech & Fire Protection Engineer**  
 WSP | PARSONS BRINCKERHOFF  
**Elec, Comms & Hyd. Engineer**  
 UMOW LAI  
**BCA Consultant**  
 Moloney Group  
**Taylor Thomson Whitting**  
**WSP**  
**mckenzie group**

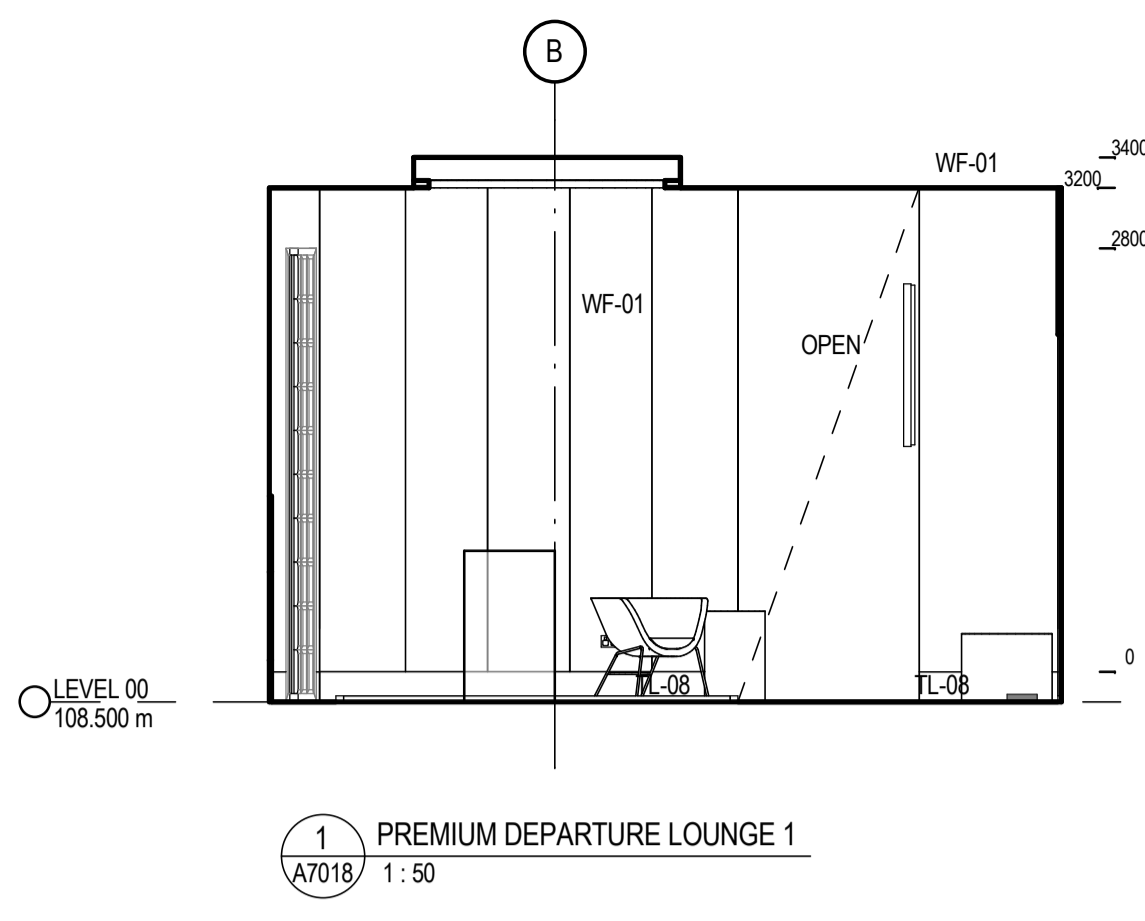


1 PREMIUM DEPARTURE LOUNGE 1  
 A7018 / 1:50

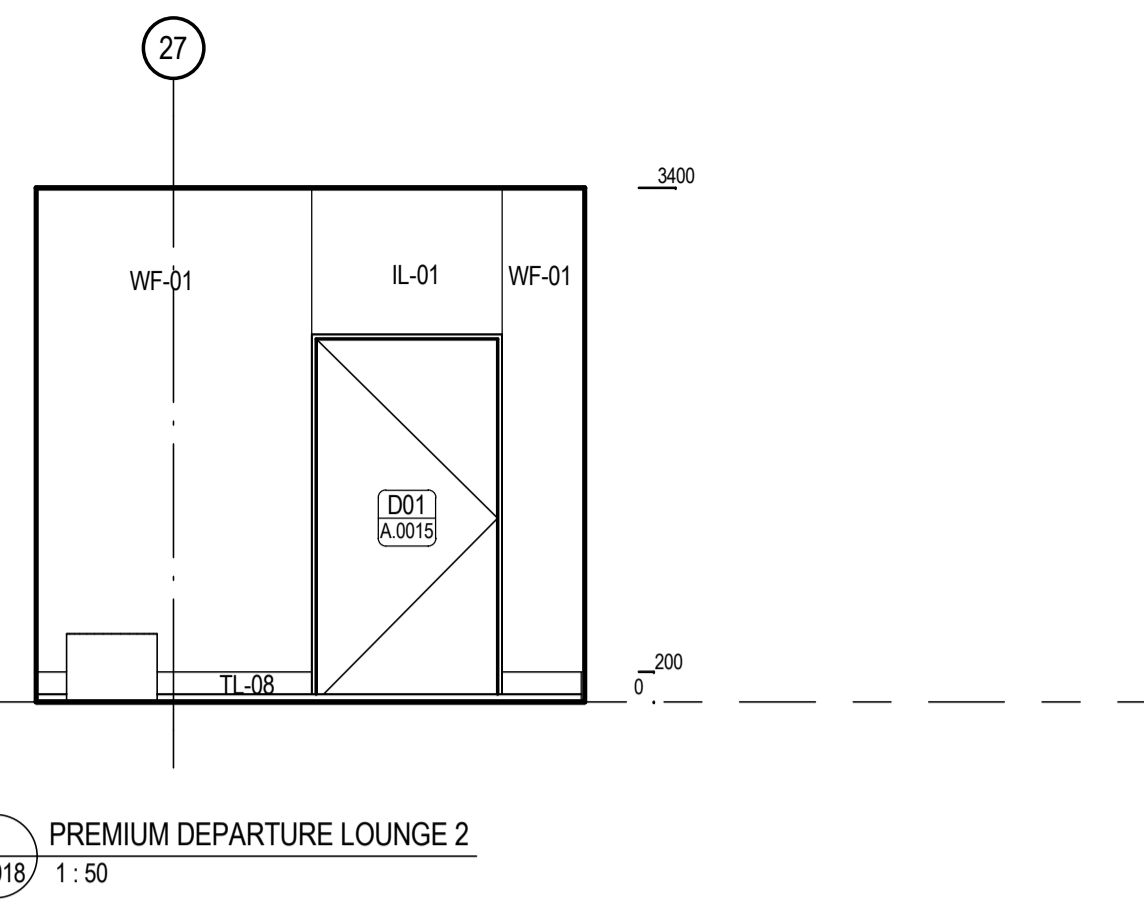


2 PREMIUM DEPARTURE LOUNGE 2  
 A7018 / 1:50

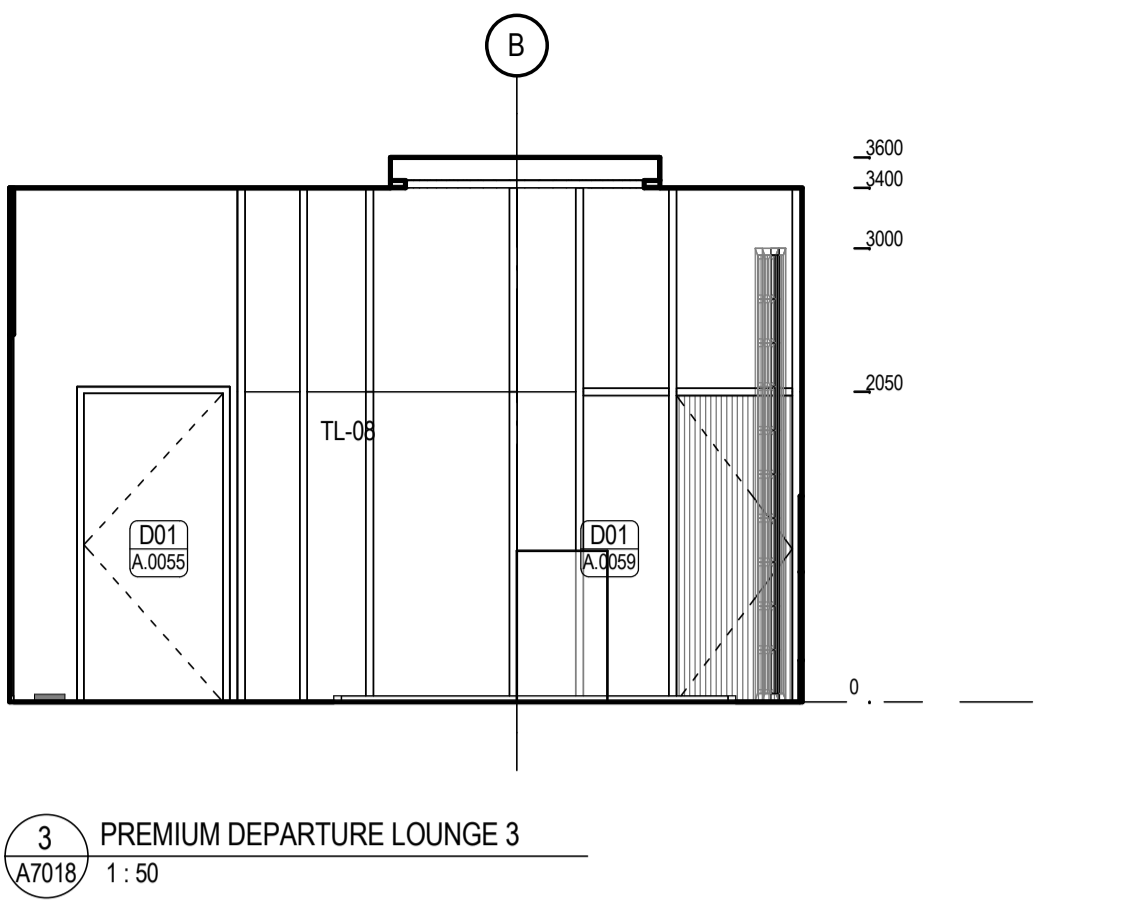


3 PREMIUM DEPARTURE LOUNGE 3  
 A7018 / 1:50

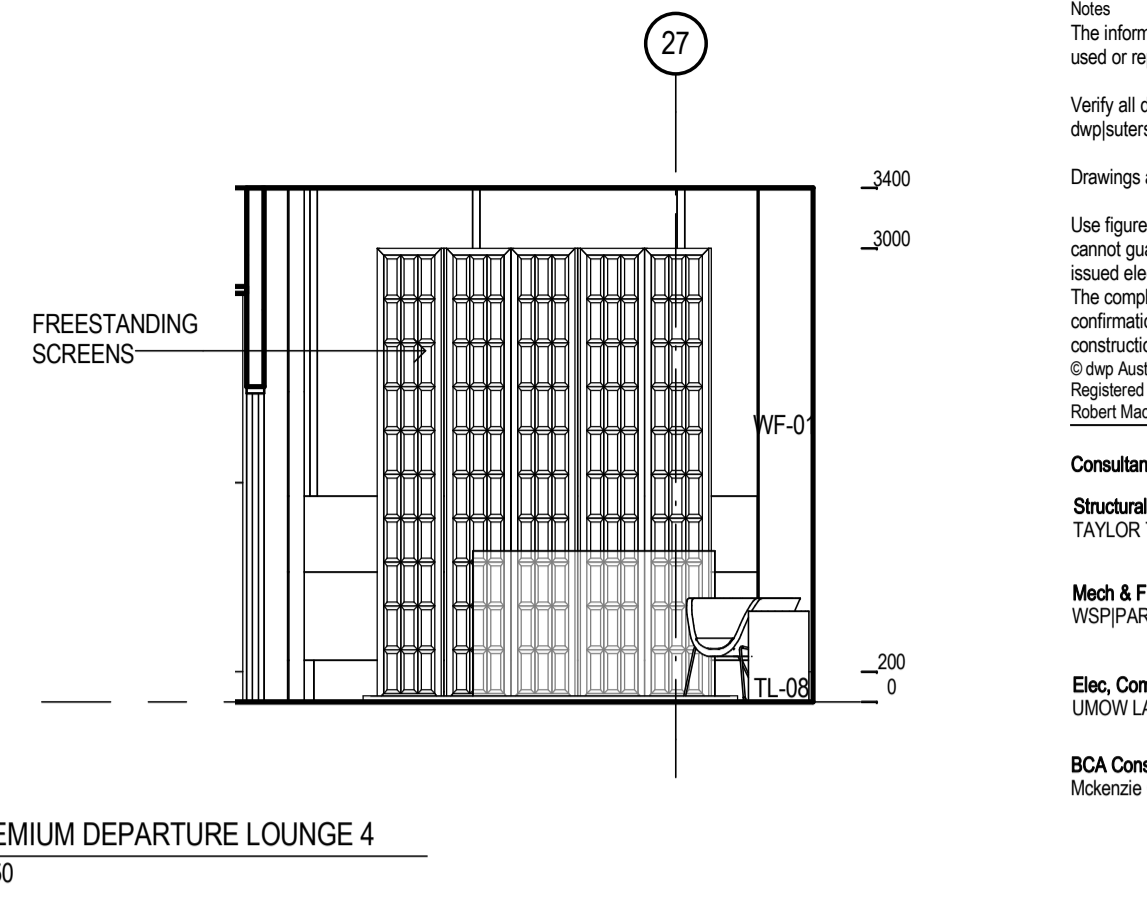


4 PREMIUM DEPARTURE LOUNGE 4  
 A7018 / 1:50

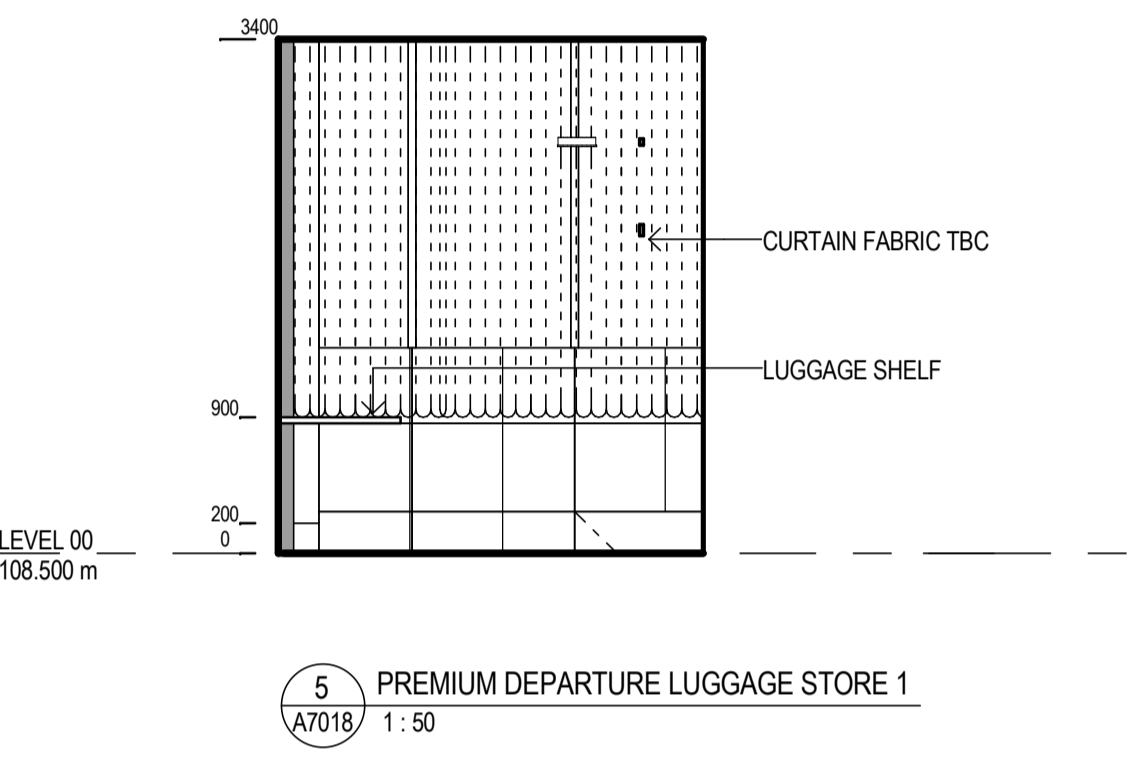


5 PREMIUM DEPARTURE LUGGAGE STORE 1  
 A7018 / 1:50

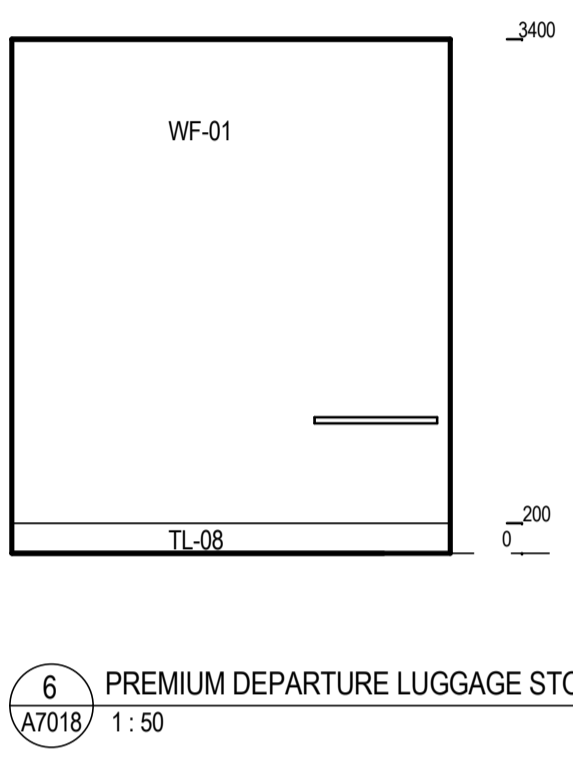


6 PREMIUM DEPARTURE LUGGAGE STORE 2  
 A7018 / 1:50

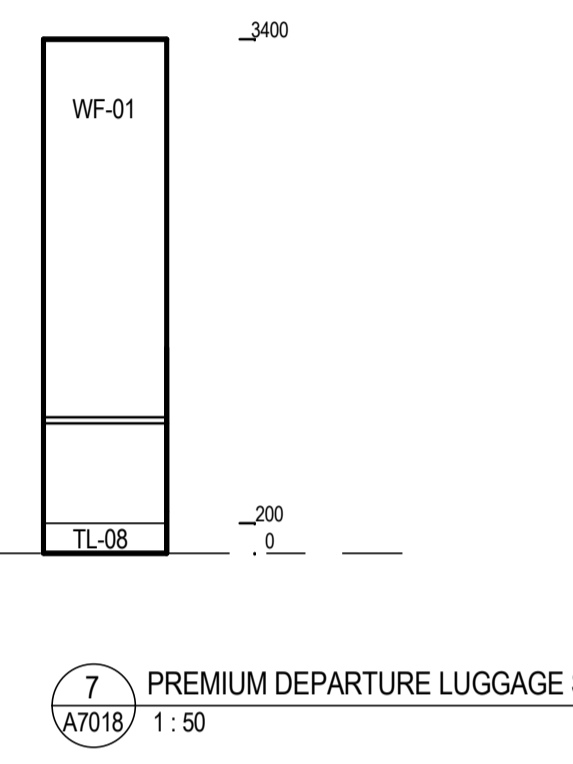


7 PREMIUM DEPARTURE LUGGAGE STORE 3  
 A7018 / 1:50

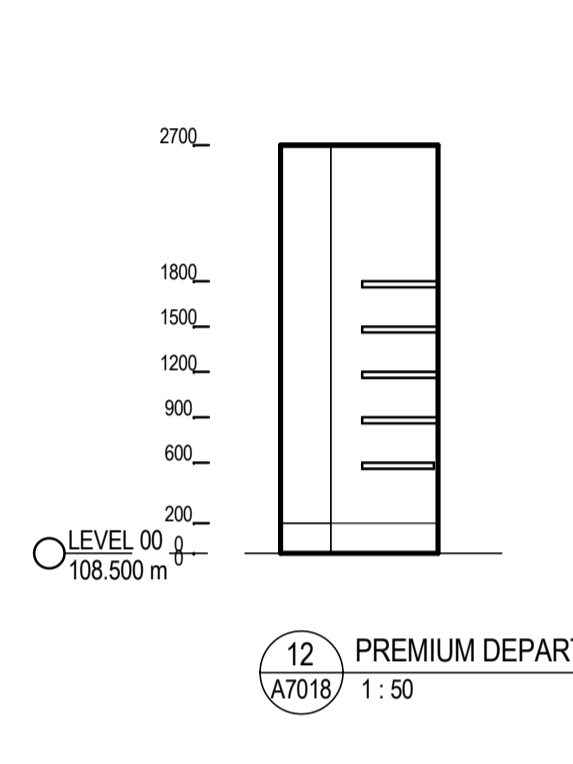


12 PREMIUM DEPARTURE BUTLERS PANTRY 1  
 A7018 / 1:50

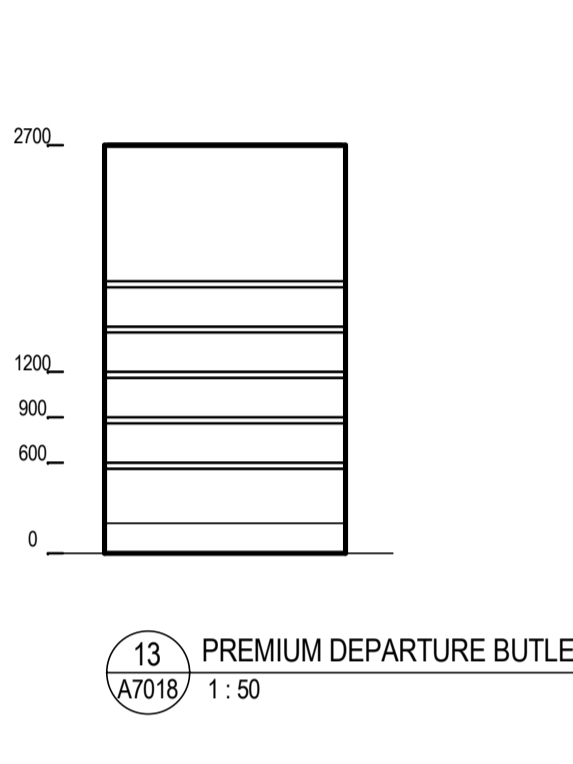


13 PREMIUM DEPARTURE BUTLERS PANTRY 2  
 A7018 / 1:50

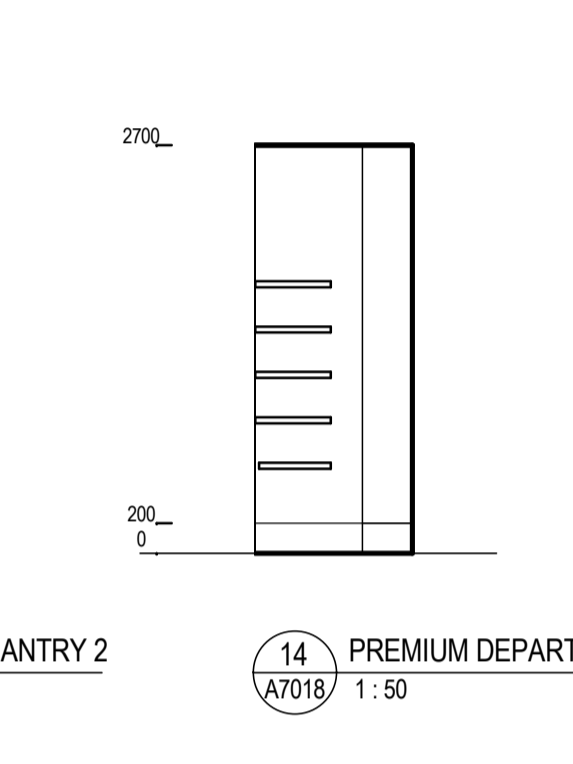


14 PREMIUM DEPARTURE BUTLERS PANTRY 3  
 A7018 / 1:50

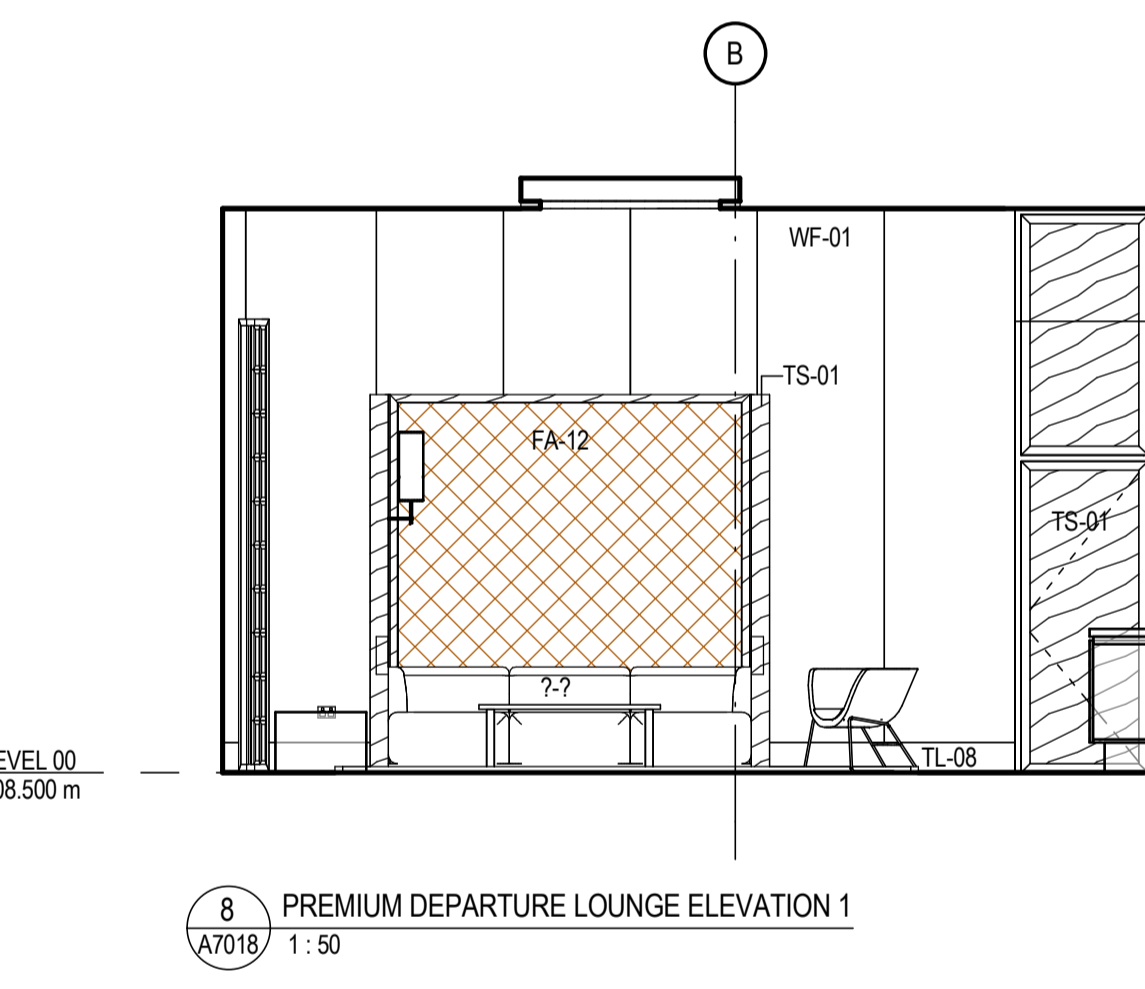


8 PREMIUM DEPARTURE LOUNGE ELEVATION 1  
 A7018 / 1:50

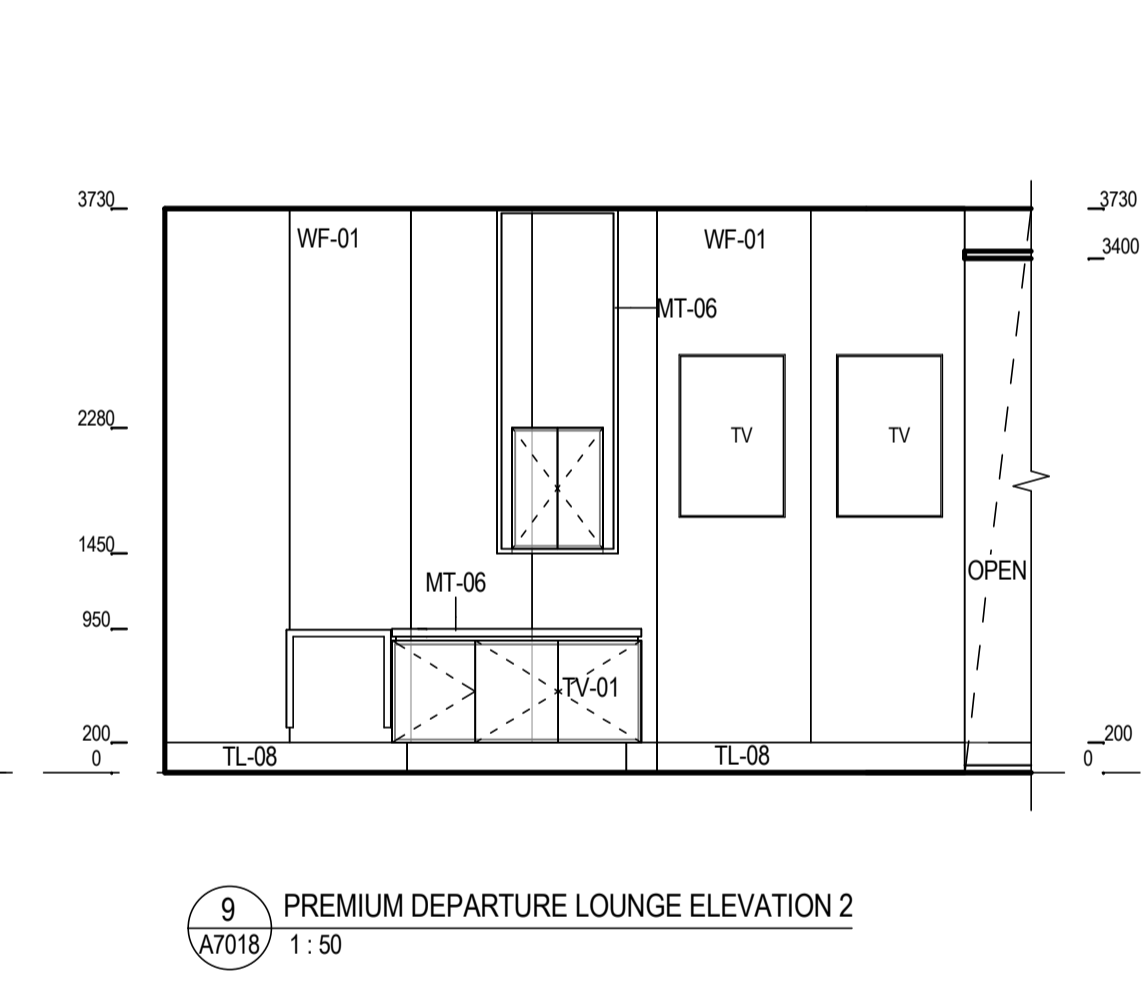


9 PREMIUM DEPARTURE LOUNGE ELEVATION 2  
 A7018 / 1:50

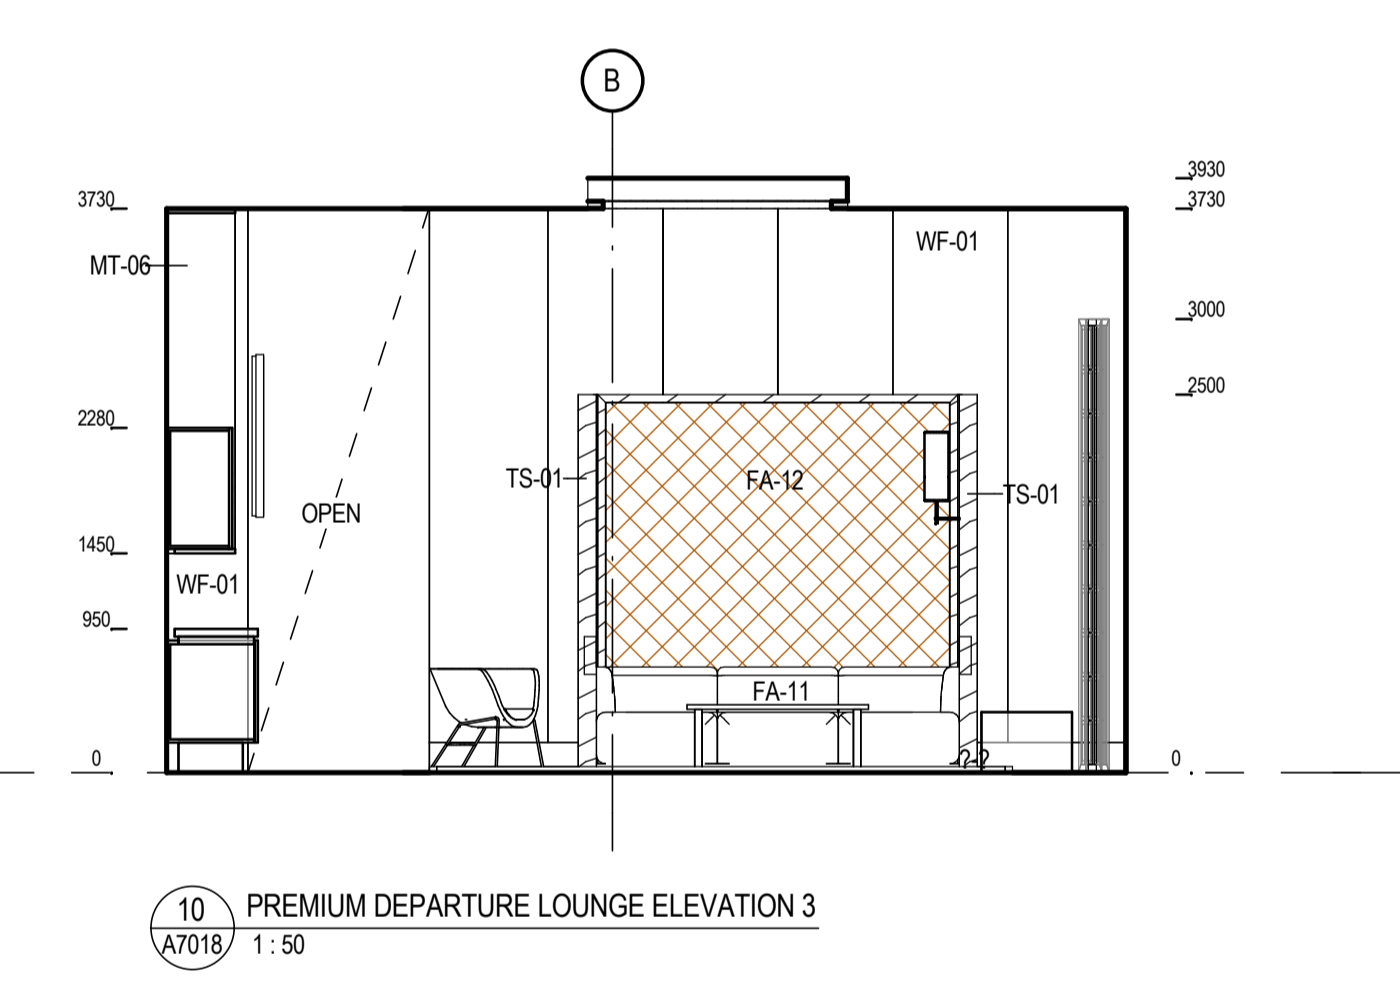


10 PREMIUM DEPARTURE LOUNGE ELEVATION 3  
 A7018 / 1:50

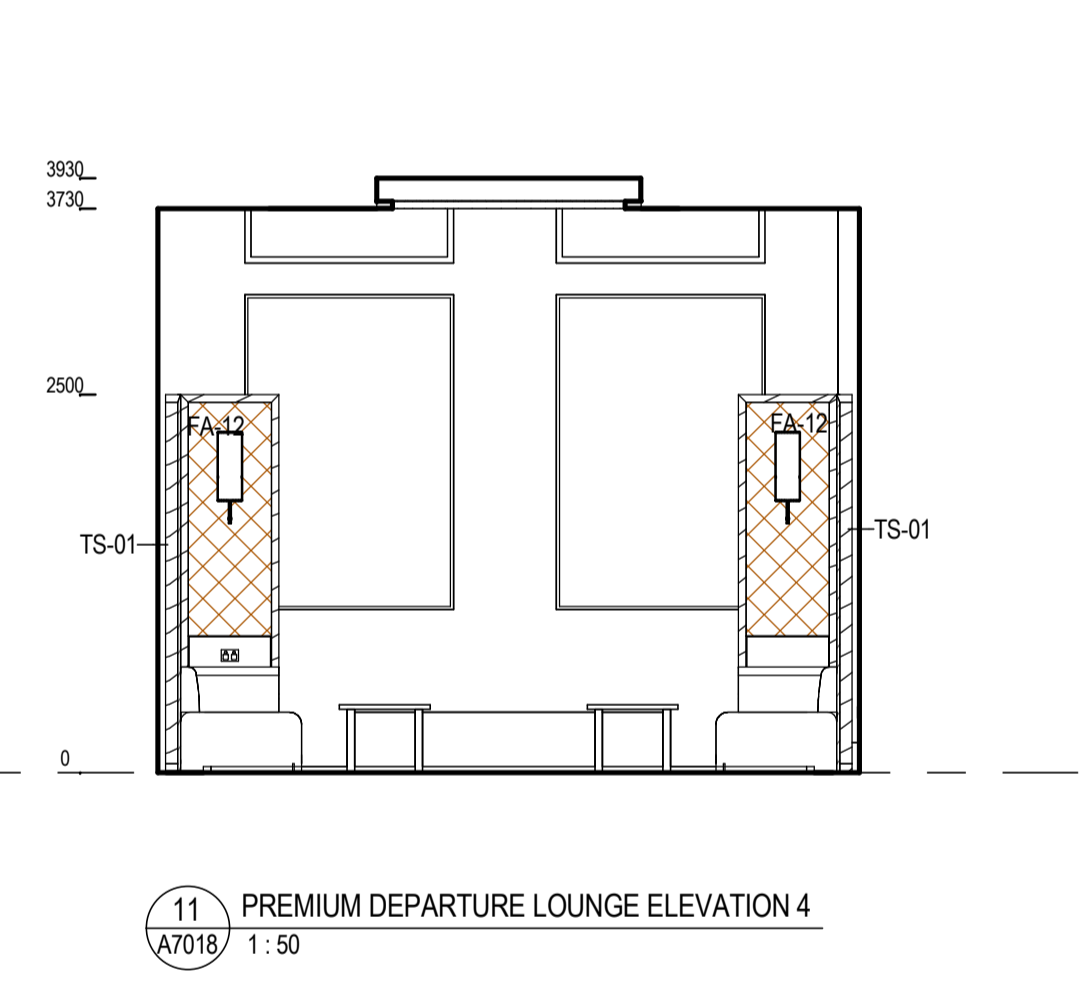


11 PREMIUM DEPARTURE LOUNGE ELEVATION 4  
 A7018 / 1:50

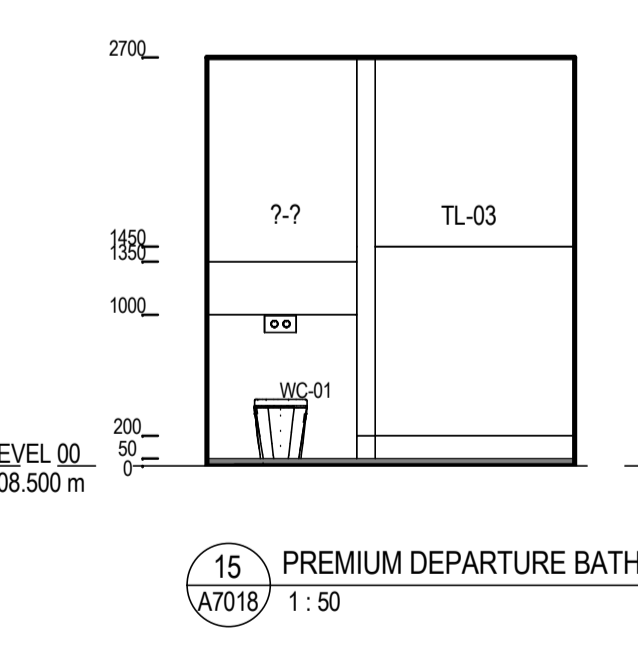


15 PREMIUM DEPARTURE BATHROOM ELEVATION 1  
 A7018 / 1:50

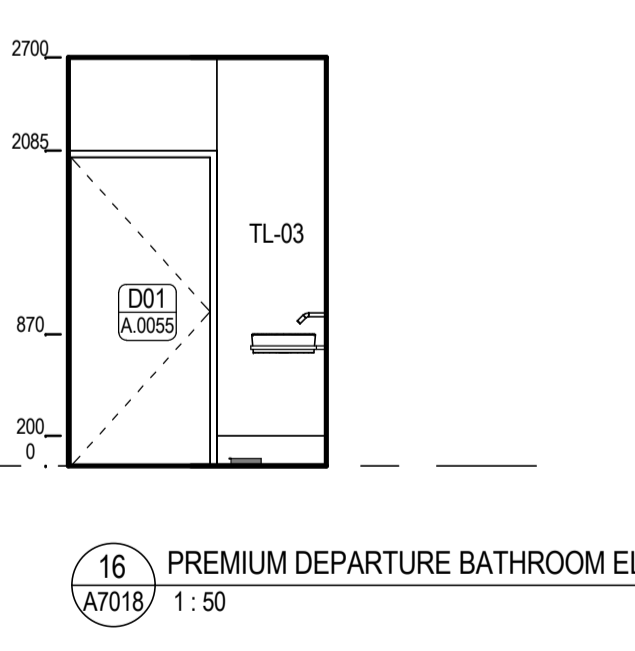


16 PREMIUM DEPARTURE BATHROOM ELEVATION 2  
 A7018 / 1:50

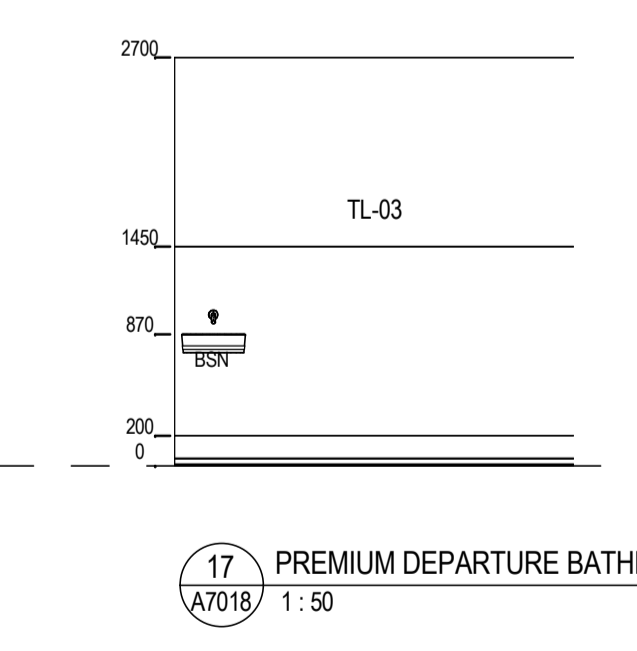


17 PREMIUM DEPARTURE BATHROOM ELEVATION 3  
 A7018 / 1:50

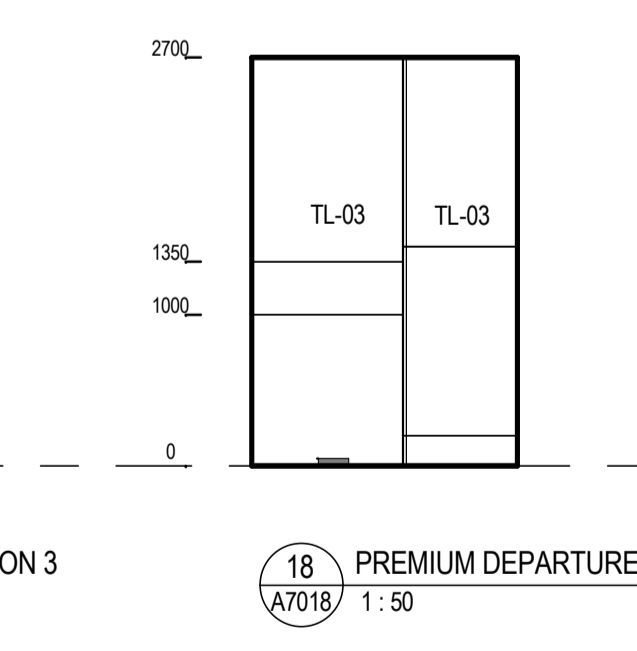

18 PREMIUM DEPARTURE BATHROOM ELEVATION 4  
 A7018 / 1:50

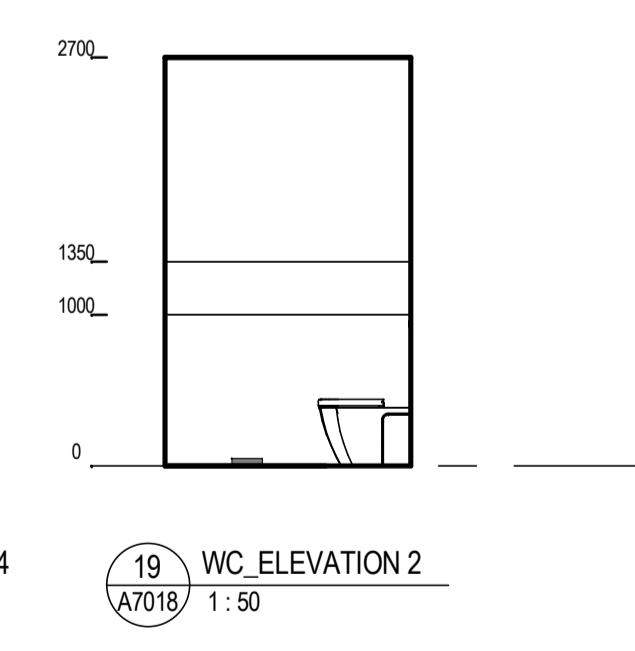

19 WC ELEVATION 2  
 A7018 / 1:50

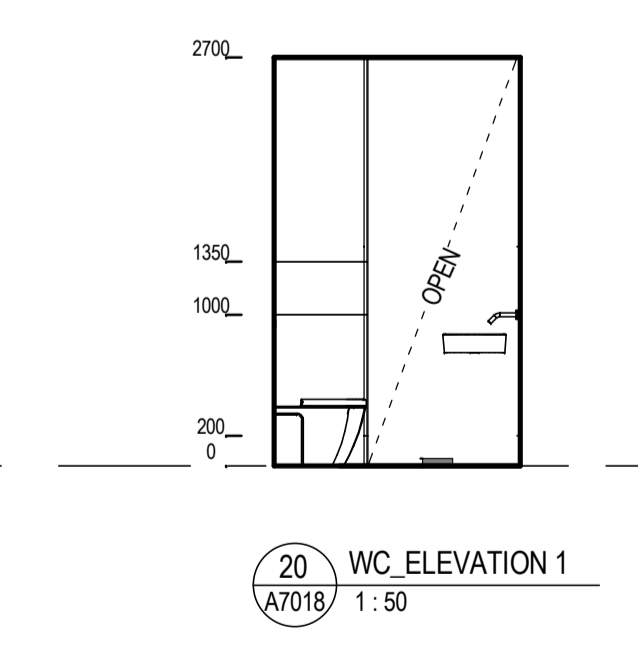

20 WC ELEVATION 1  
 A7018 / 1:50

North  
**PRELIMINARY**  
 NOT TO BE USED DURING CONSTRUCTION

2	TENDER ADDENDUM 01	18.08.16	AM	SD
1	FOR TENDER	04.08.16	AM	SD
Issue	Description	Date	Chk	Auth
Architect dwp suters www.dwpsuters.com				
Project <b>THE STAR REDEVELOPMENT</b> <b>ASTRAL LOBBY UPGRADE</b>				
Location 80 PYRMONT STREET PYRMONT NSW 2009				
Client <b>THE STAR ENTERTAINMENT GROUP</b>				
<b>THE STAR ENTERTAINMENT GROUP</b>				
Drawing <b>PREMIUM DEPARTURE LOUNGE - ELEVATIONS</b>				
Scale	Date Printed			
1:50 @ A1	2/7/2017 6:49:14 PM			
Project Number	Drawing Number	Issue		
303448	ASL-A7019	2		

