


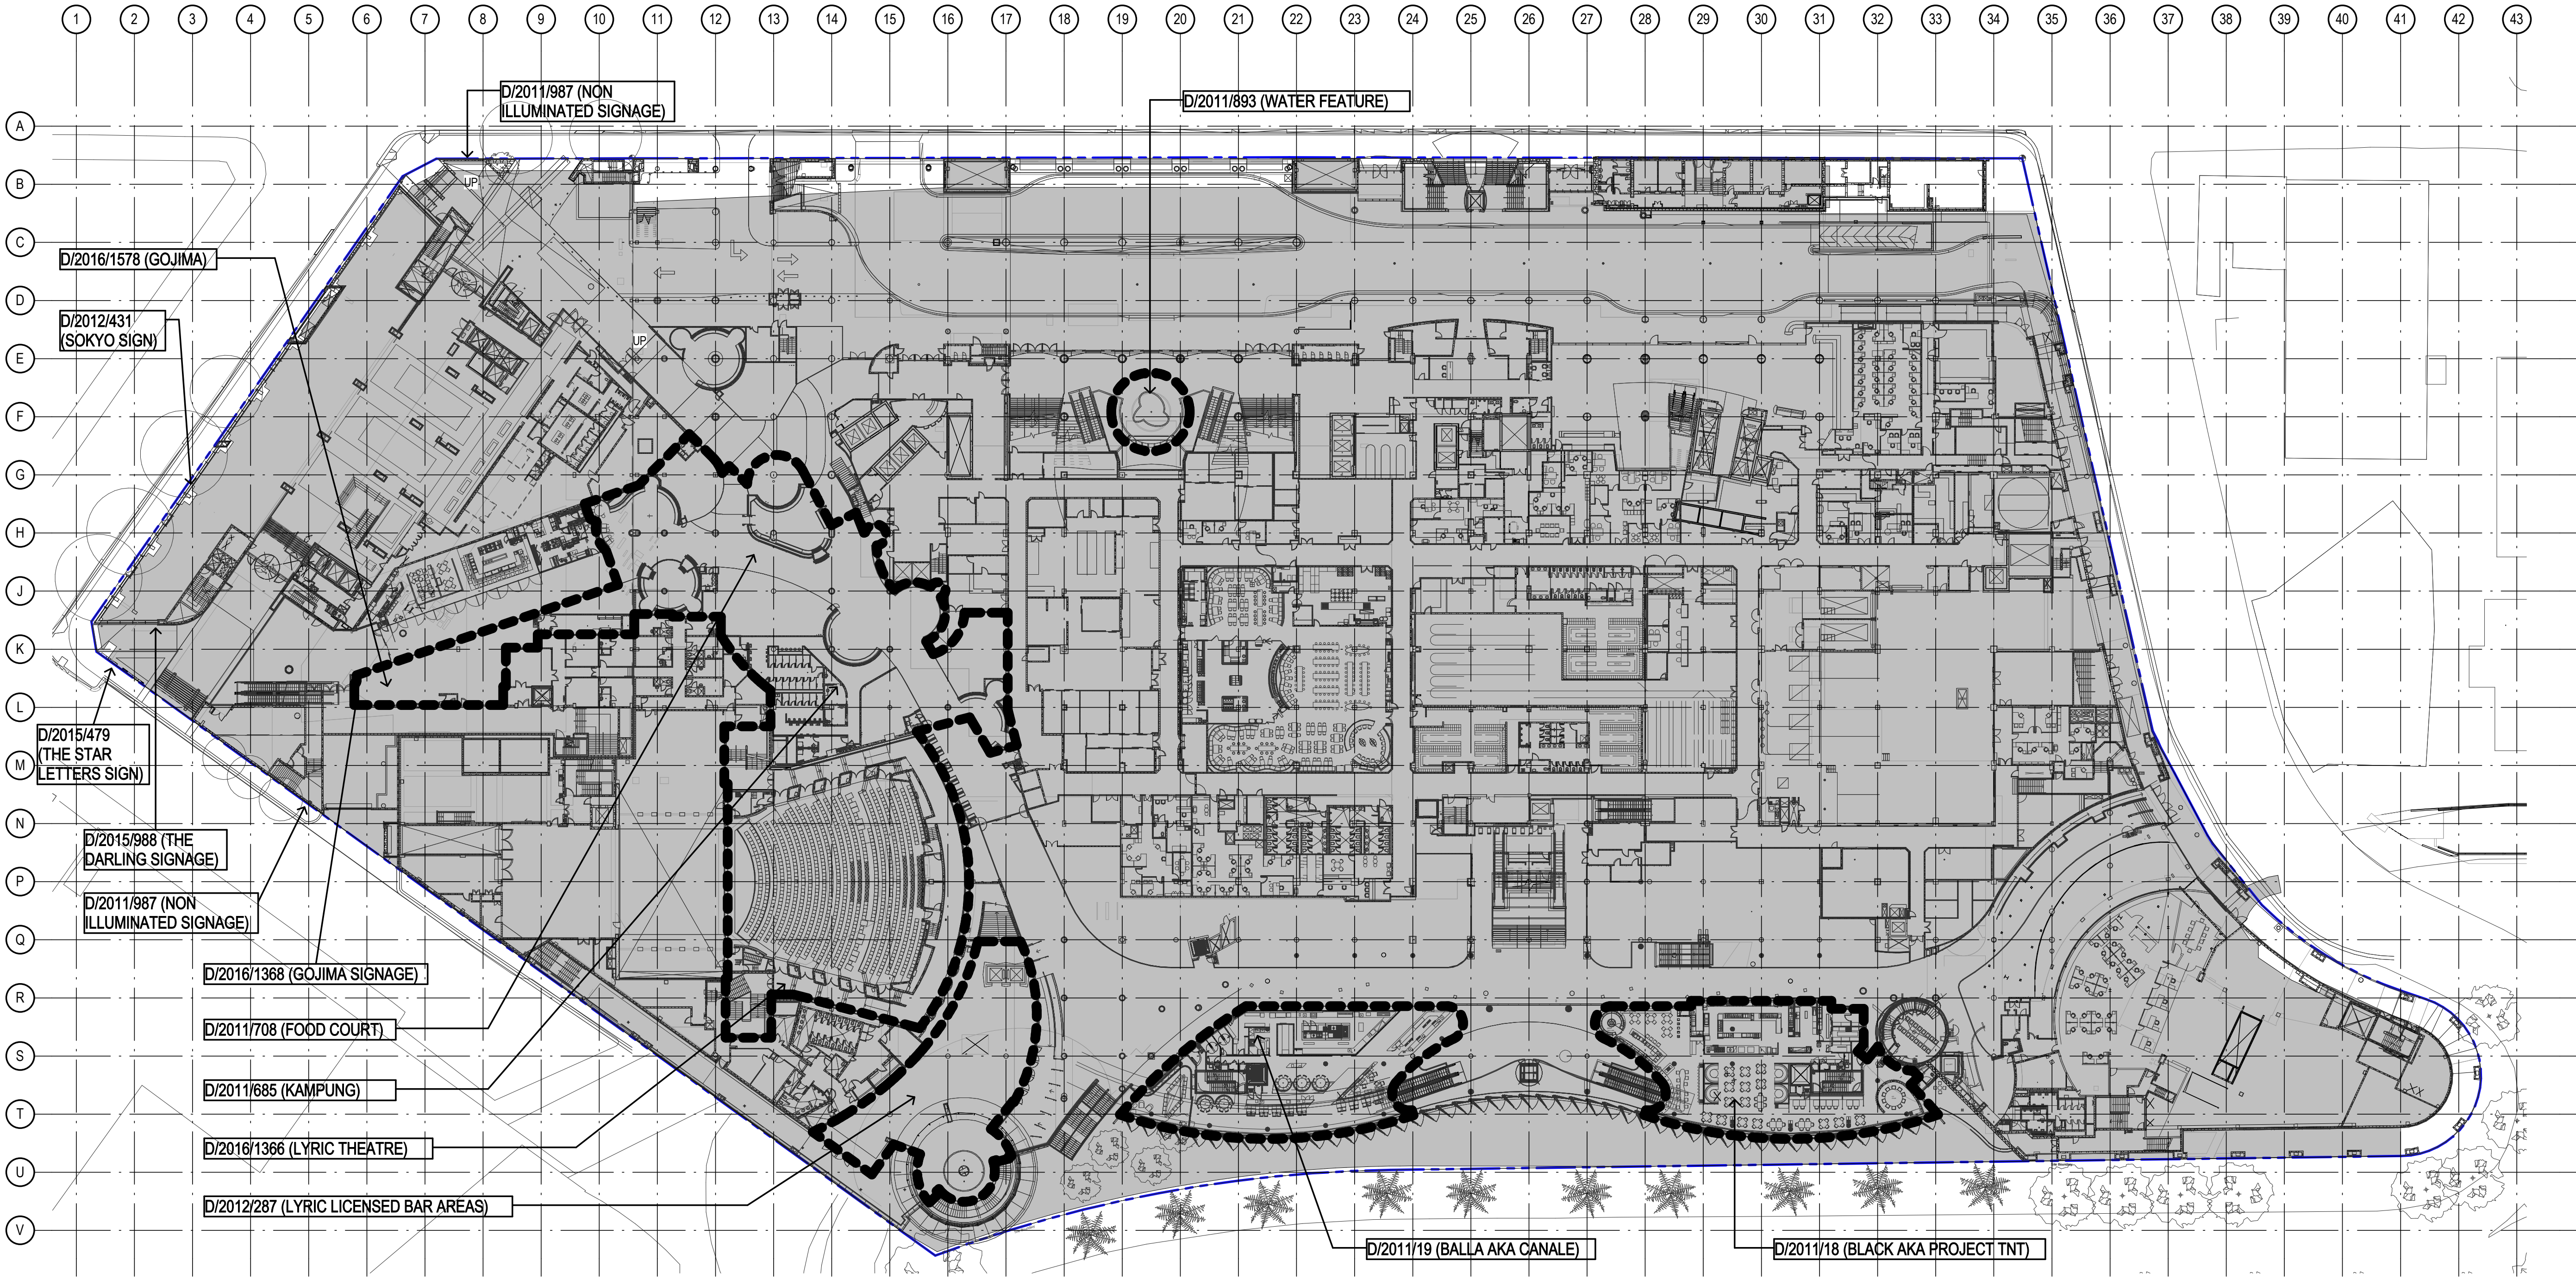

1 EXISTING SITE PLAN - LEVEL 00
1:500

Notes
The information contained in this document is copyright and may not be used or reproduced for any other project or purpose.
Verify all dimensions and levels on site and report any discrepancies to dwp[suters] for direction prior to the commencement of work.
Drawings are to be read in conjunction with all other contract documents.
Use figured dimensions only. Do not scale from drawings. dwp[suters] cannot guarantee the accuracy of content and format for copies of drawings issued electronically.
The completion of the Issue Details Checked and Authorised section is confirmation of the status of the drawing. The drawing shall not be used for construction unless endorsed 'For Construction' and authorised for issue.
© dwp Australia Pty Ltd
Registered Business Name dwp[suters] ABN 37 169 328 018
Robert Macdonald Nominated Architect NSW ARB 4699

Consultants

Planner, Heritage & Social
URBIS

Structural & Civil Engineer
TAYLOR THOMSON WHITTING

Structural, Mechanical & Fire Protection Engineer
WSP/BRINCKERHOFF

Electrical, Communications & Hydraulic Engineer
UNOW LAL

BCA Consultant
McKenzie Group

URBIS

Taylor Thomson Whitting

WSP

BRINCKERHOFF

UNOW LAL

mckenzie group

LEGEND

EXISTING

CITY OF SYDNEY

North

PRELIMINARY
NOT TO BE USED DURING CONSTRUCTION

A	MODIFICATION 14	03.04.2017	Auth
Issue	Description	Date	CHK
Architect	dwp[suters] www.dwpsuters.com		
Project	THE STAR - MODIFICATION 14		
Location	80 PYRMONT STREET PYRMONT NSW 2009		
Client	THE STAR ENTERTAINMENT GROUP		
Drawing	EXISTING SITE PLAN - LEVEL 00		
Scale	1:500 @ A1	Date Printed	4/6/2017 5:38:26 PM
Project Number	303457	Drawing Number	MOD14-A9200A
Issue			A



File Name: D:\projects\REVIT\2016\303457_THE STAR_MOD14_CENTRAL_R2016_A9200A.rvt