


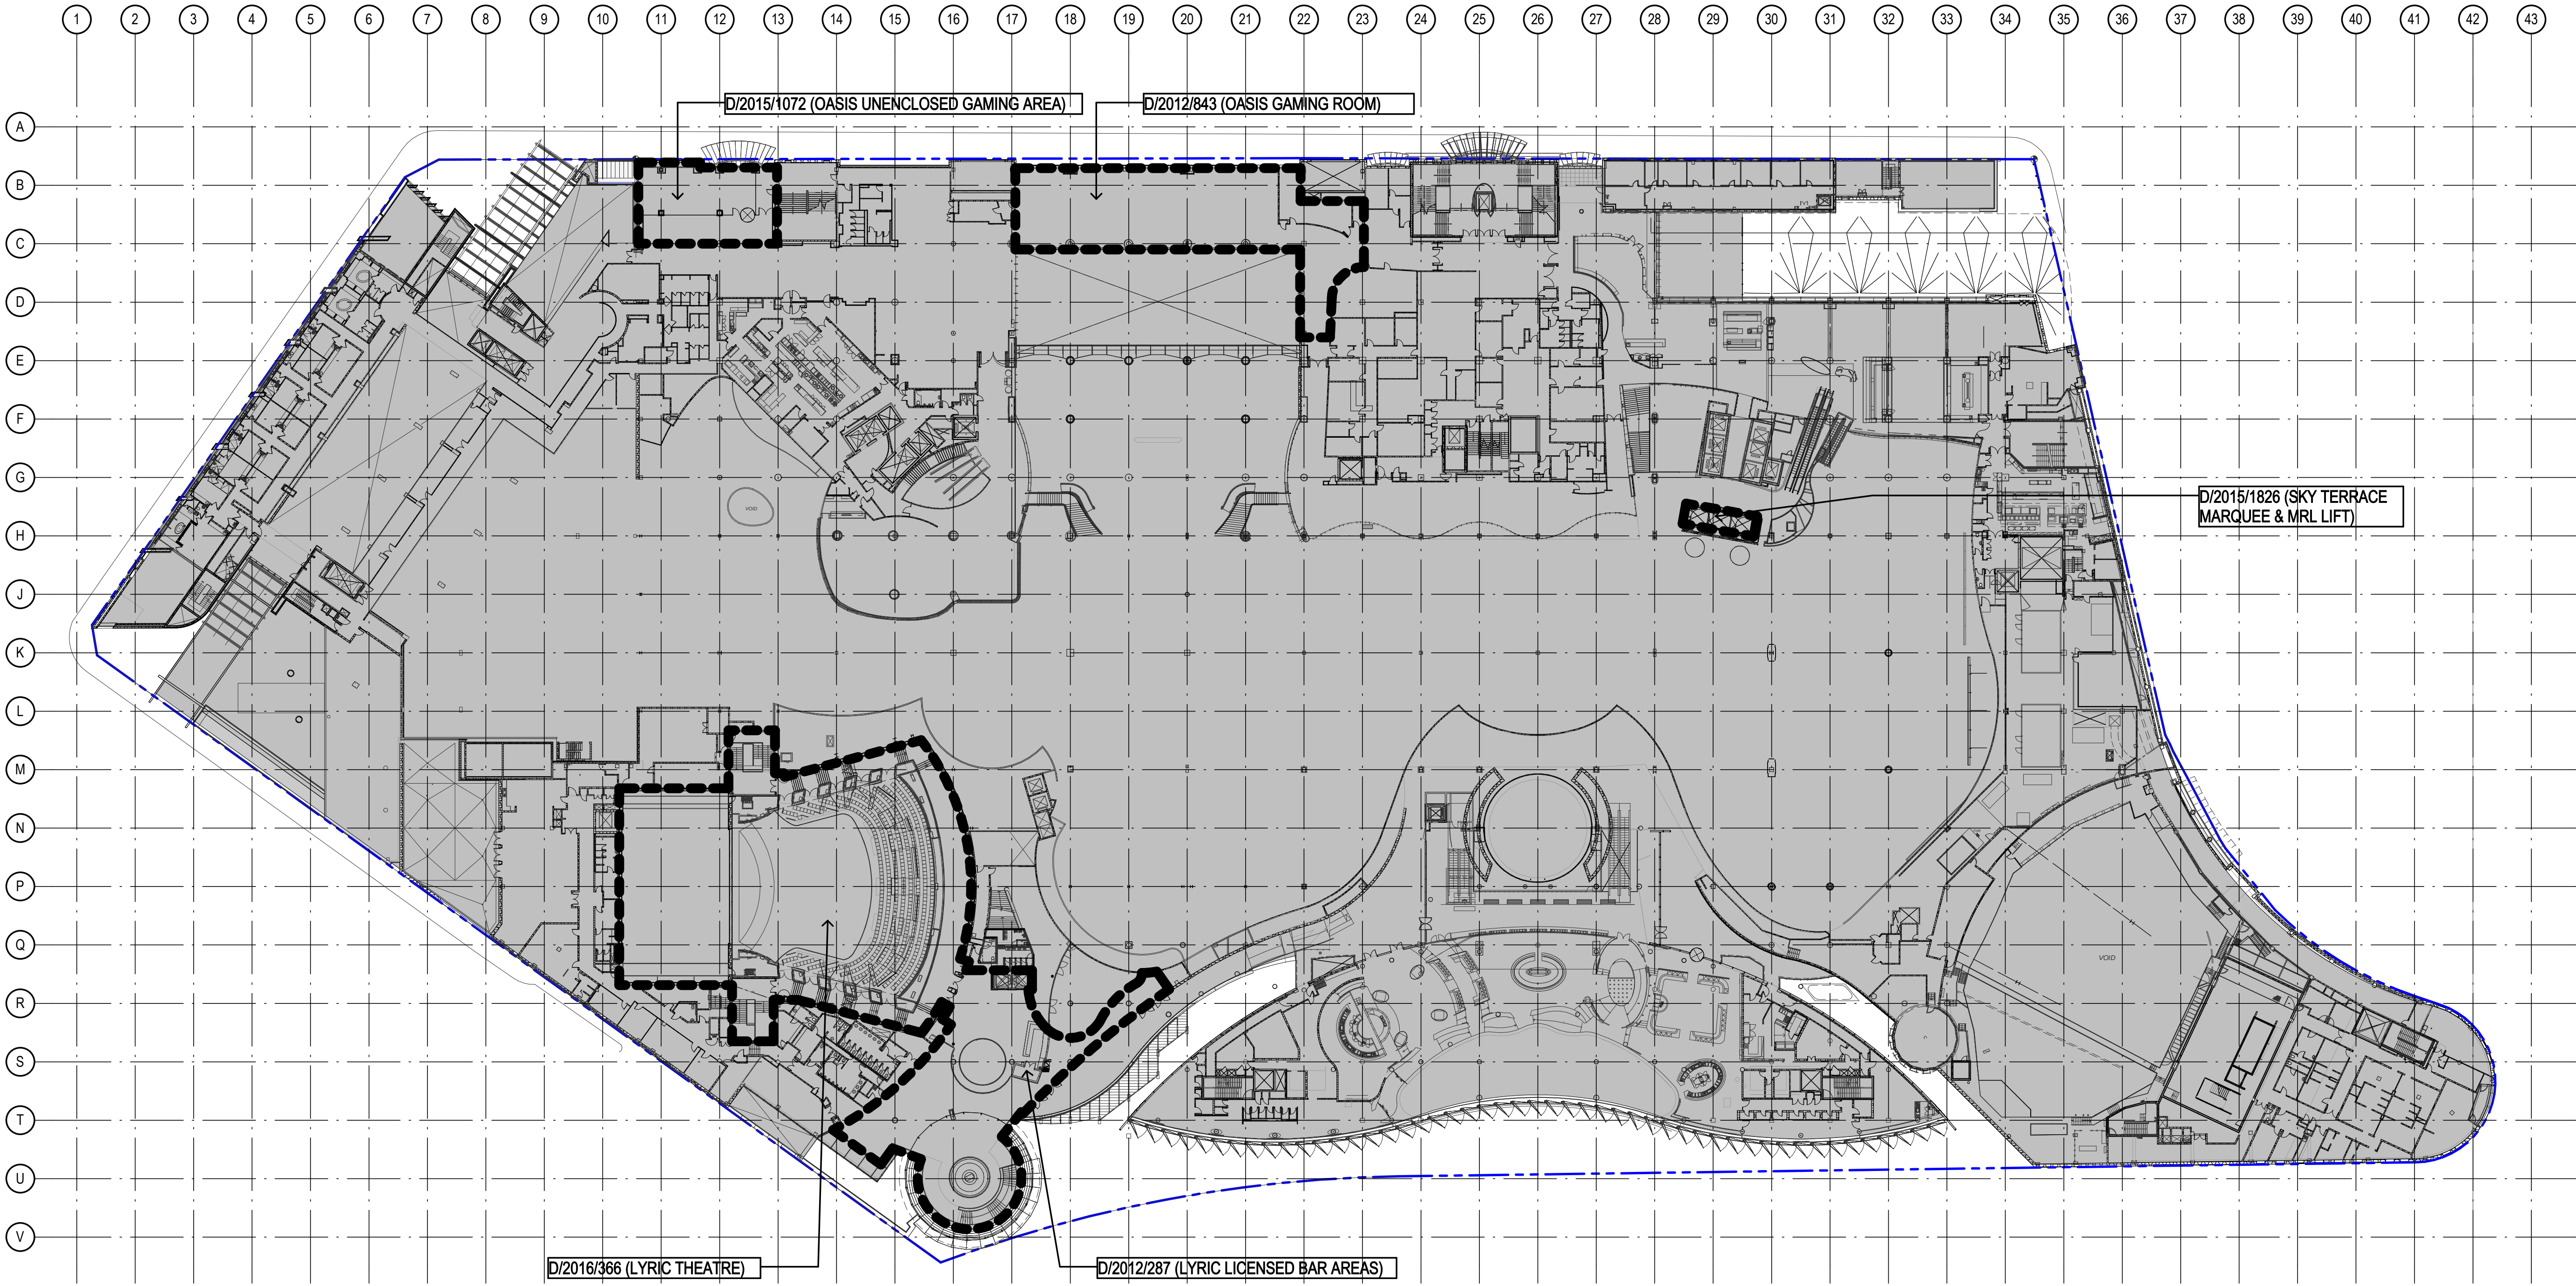

1 EXISTING SITE PLAN - LEVEL 02
1:500

Notes
The information contained in this document is copyright and may not be used or reproduced for any other project or purpose.
Verify all dimensions and levels on site and report any discrepancies to dwp[suters] for direction prior to the commencement of work.
Drawings are to be read in conjunction with all other contract documents.
Use figured dimensions only. Do not scale from drawings. dwp[suters] cannot guarantee the accuracy of content and format for copies of drawings issued electronically.
The completion of the Issue Details Checked and Authorised section is confirmation of the status of the drawing. The drawing shall not be used for construction unless endorsed 'For Construction' and authorised for issue.
© dwp Australia Pty Ltd
Registered Business Name dwp[suters] ASN 37 169 328 018
Robert Macdonald Nominated Architect NSW ARB 4699

Consultants

Planner, Heritage & Social
URBIS

Structural & Civil Engineer
TAYLOR THOMSON WHITTING

Structural, Mechanical & Fire Protection Engineer
WSP
PARSONS BRINCKERHOFF

Electrical, Communications & Hydraulic Engineer
LMOW LAL

BCA Consultant
McKenzie Group

URBIS

Taylor Thomson Whitting

WSP

PARSONS BRINCKERHOFF

LMOW LAL

mckenzie group

LEGEND

EXISTING

CITY OF SYDNEY


North

PRELIMINARY
NOT TO BE USED DURING CONSTRUCTION

A	MODIFICATION 14	03.04.2017		
Issue	Description	Date	CHK	Auth
Architect	dwp[suters] www.dwpsuters.com			
Project	THE STAR - MODIFICATION 14			
Location	80 PYRMONT STREET PYRMONT NSW 2009			
Client	THE STAR ENTERTAINMENT GROUP			
Drawing	EXISTING SITE PLAN - LEVEL 02			
Scale	1:500 @ A1	Date Printed	4/6/2017 5:38:47 PM	
Project Number	303457	Drawing Number	MOD14-A9202A	Issue
				A



D:\dwpsuters\REVIT\local\2016\303457_THE STAR_MOD14_CENTRAL_R2016_A9202A.dwg

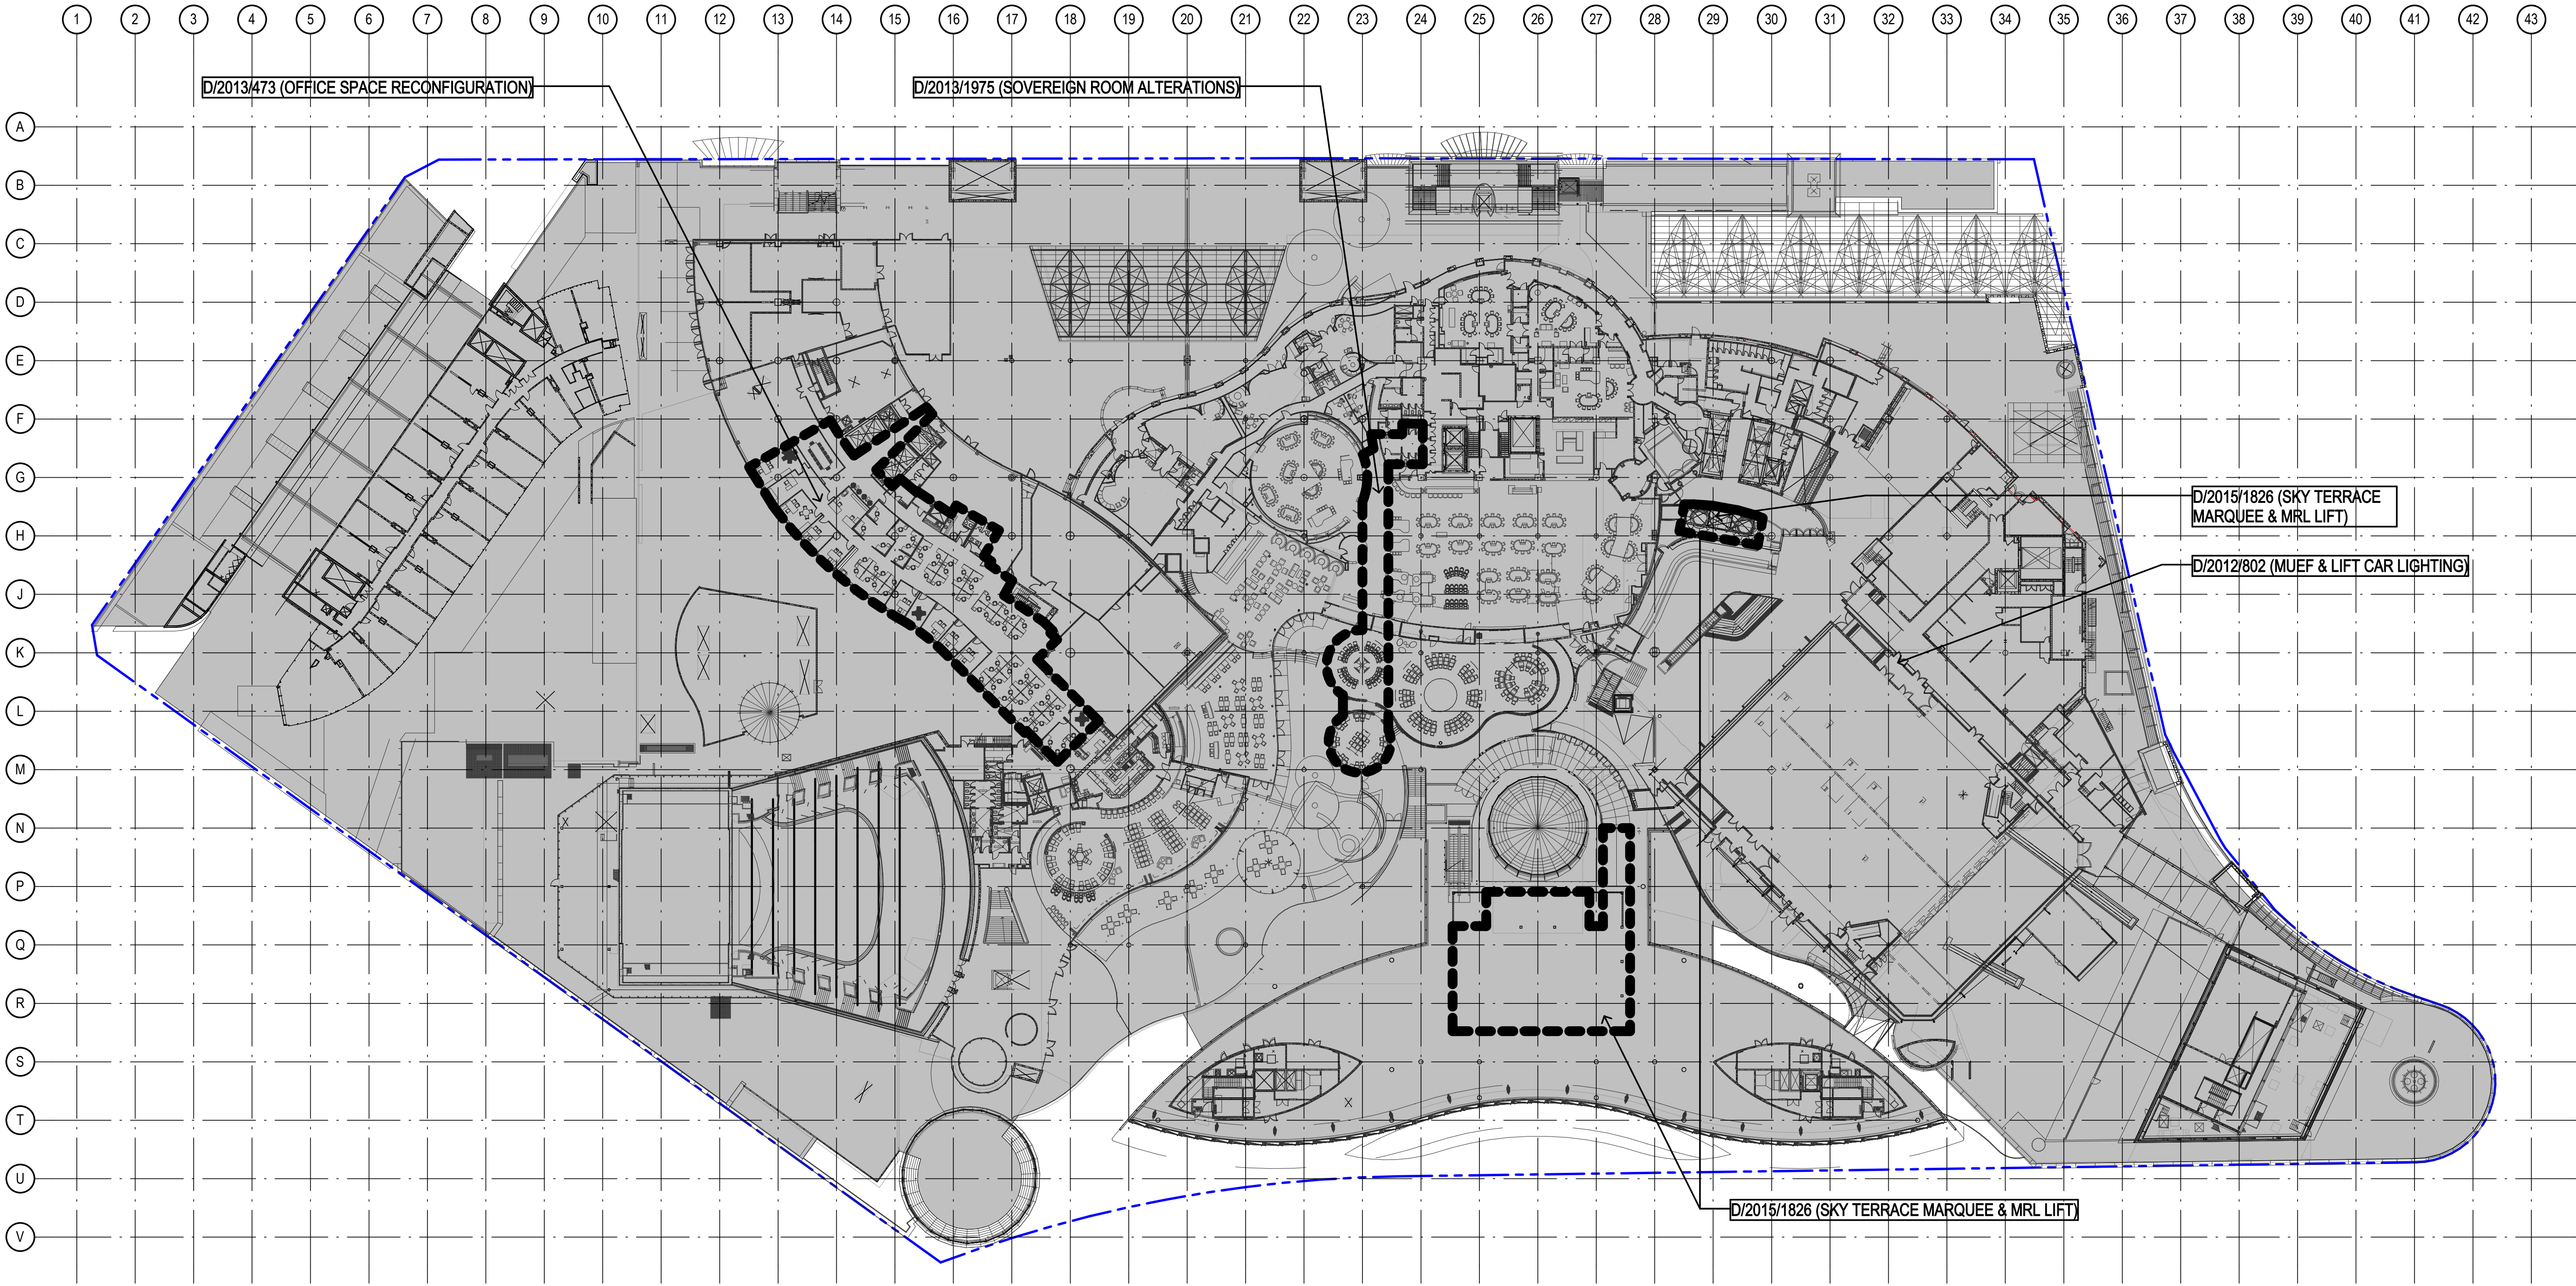

Notes
The information contained in this document is copyright and may not be used or reproduced for any other project or purpose.
Verify all dimensions and levels on site and report any discrepancies to dwp[suters] for direction prior to the commencement of work.
Drawings are to be read in conjunction with all other contract documents.
Use figured dimensions only. Do not scale from drawings. dwp[suters] cannot guarantee the accuracy of content and format for copies of drawings issued electronically.
The completion of the Issue Details Checked and Authorised section is confirmation of the status of the drawing. The drawing shall not be used for construction unless endorsed 'For Construction' and authorised for issue.
© dwp Australia Pty Ltd
Registered Business Name dwp[suters] ABN 37 169 328 018
Robert Macdonald Nominated Architect NSW ARB 4699

Consultants
Planner, Heritage & Social
URBIS
Structural & Civil Engineer
TAYLOR THOMSON WHITTING
Structural, Mechanical & Fire
Protection Engineer
WSP/PARSONS
BRINCKERHOFF
Electrical, Communications &
Hydraulic Engineer
UNICOW LAL
BCA Consultant
McKenzie Group



LEGEND
EXISTING
CITY OF SYDNEY
North
PRELIMINARY
NOT TO BE USED DURING CONSTRUCTION

1 EXISTING SITE PLAN - LEVEL 03
1:500

A MODIFICATION 14 03.04.2017
Issue Description Date CHK Auth
Architect
dwp[suters]
www.dwpsuters.com
Project
THE STAR - MODIFICATION 14
Location
80 PYRMONT STREET
PYRMONT NSW 2009
Client
THE STAR ENTERTAINMENT GROUP
THE STAR
ENTERTAINMENT GROUP
Drawing
EXISTING SITE PLAN - LEVEL 03
Scale Date Printed
1:500 @ A1 4/6/2017 5:39:19 PM
Project Number Drawing Number Issue
303457 MOD14-A9203A A



File Name D:\dwpsuters\REVIT\baa\2016\303457_THE STAR_MOD14_CENTRAL_R2016_Aplan1.rvt