


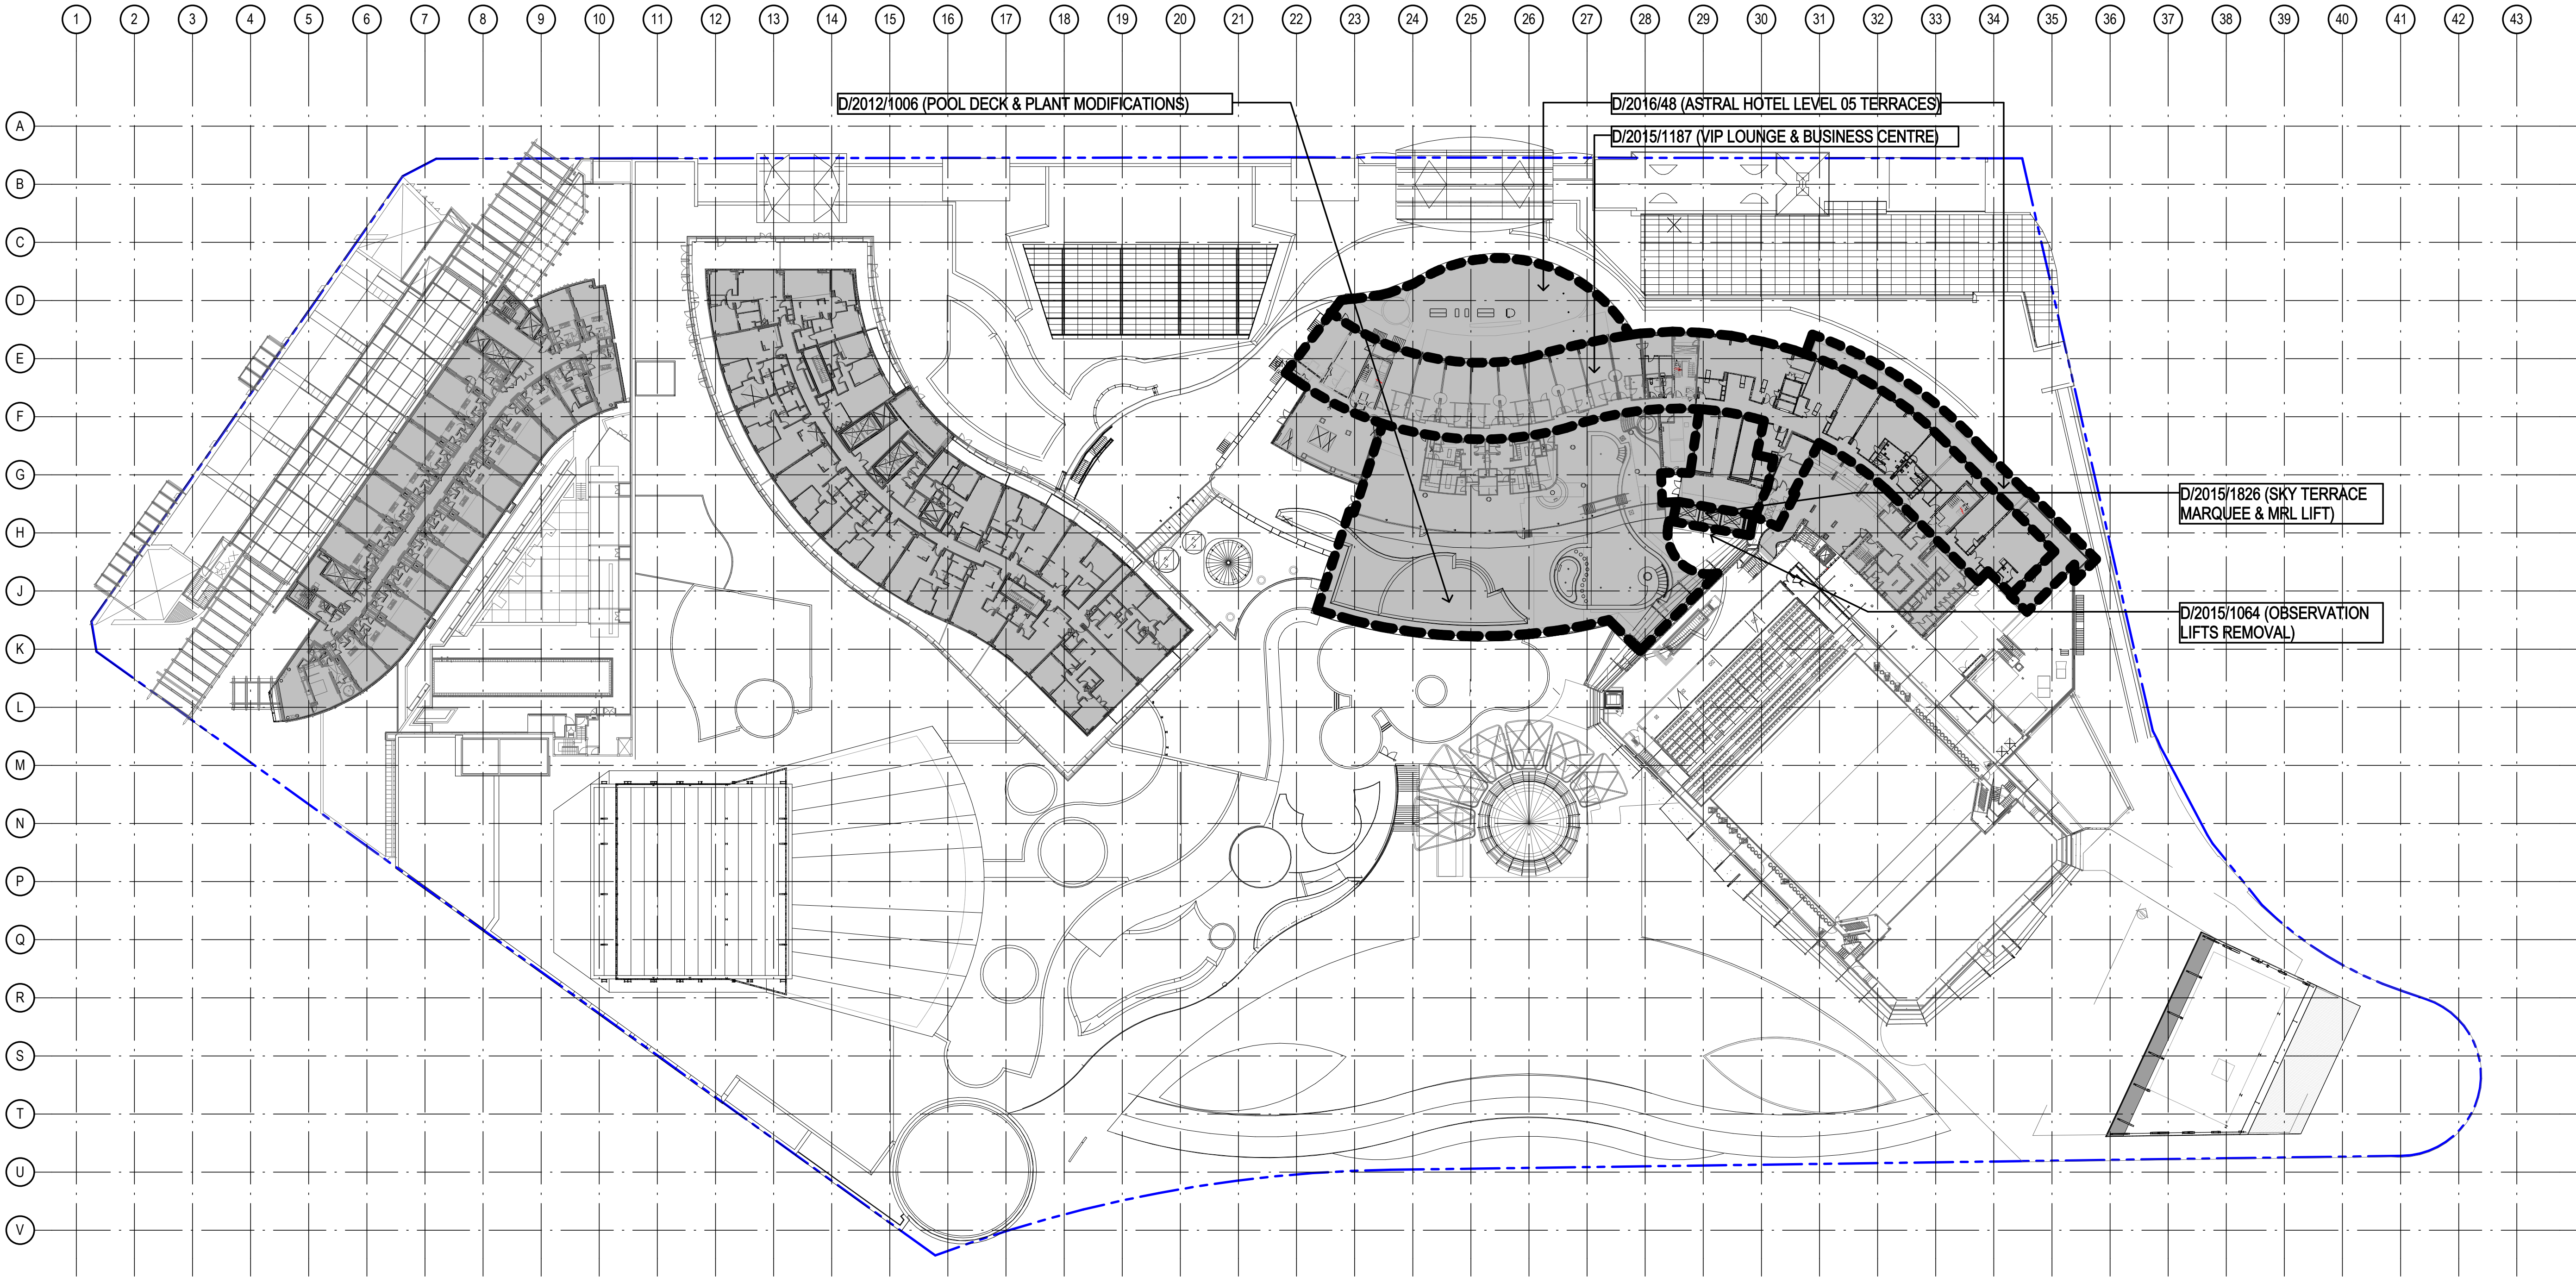

1 EXISTING SITE PLAN - LEVEL 05
1 : 500

Notes
The information contained in this document is copyright and may not be used or reproduced for any other project or purpose.
Verify all dimensions and levels on site and report any discrepancies to dwp[suters for direction prior to the commencement of work.
Drawings are to be read in conjunction with all other contract documents.
Use figured dimensions only. Do not scale from drawings. dwp[suters cannot guarantee the accuracy of content and format for copies of drawings issued electronically.
The completion of the Issue Details Checked and Authorised section is confirmation of the status of the drawing. The drawing shall not be used for construction unless endorsed 'For Construction' and authorised for issue.
© dwp Australia Pty Ltd
Registered Business Name dwp[suters AS/N 37 169 328 018
Robert Macdonald Nominated Architect NSW ARB 4699

Consultants

Planner, Heritage & Social
URBIS

Structural & Civil Engineer
TAYLOR THOMSON WHITTING

Structural, Mechanical & Fire
Protection Engineer
WSP/PARSONS
BRINCKERHOFF

Electrical, Communications &
Hydraulic Engineer
UNICOM

BCA Consultant
McKenzie Group

URBIS

Taylor Thomson Whitting

WSP PARSONS BRINCKERHOFF

UNICOM

mckenzie group

LEGEND

EXISTING

CITY OF SYDNEY


North

PRELIMINARY
NOT TO BE USED DURING CONSTRUCTION

A	MODIFICATION 14	03.04.2017	Auth
Issue	Description	Date	CHK
Architect	dwp[suters www.dwpsuters.com		
Project	THE STAR - MODIFICATION 14		
Location	80 PYRMONT STREET PYRMONT NSW 2009		
Client	THE STAR ENTERTAINMENT GROUP		
Drawing	EXISTING SITE PLAN - LEVEL 05		
Scale	1 : 500 @ A1	Date Printed	4/6/2017 5:39:35 PM
Project Number	303457	Drawing Number	MOD14-A9205A
Issue			A



File Name D:\dwpsuters\REVIT\local\2016\303457_THE STAR_MOD14_CENTRAL_R2016_A9205A.dwg

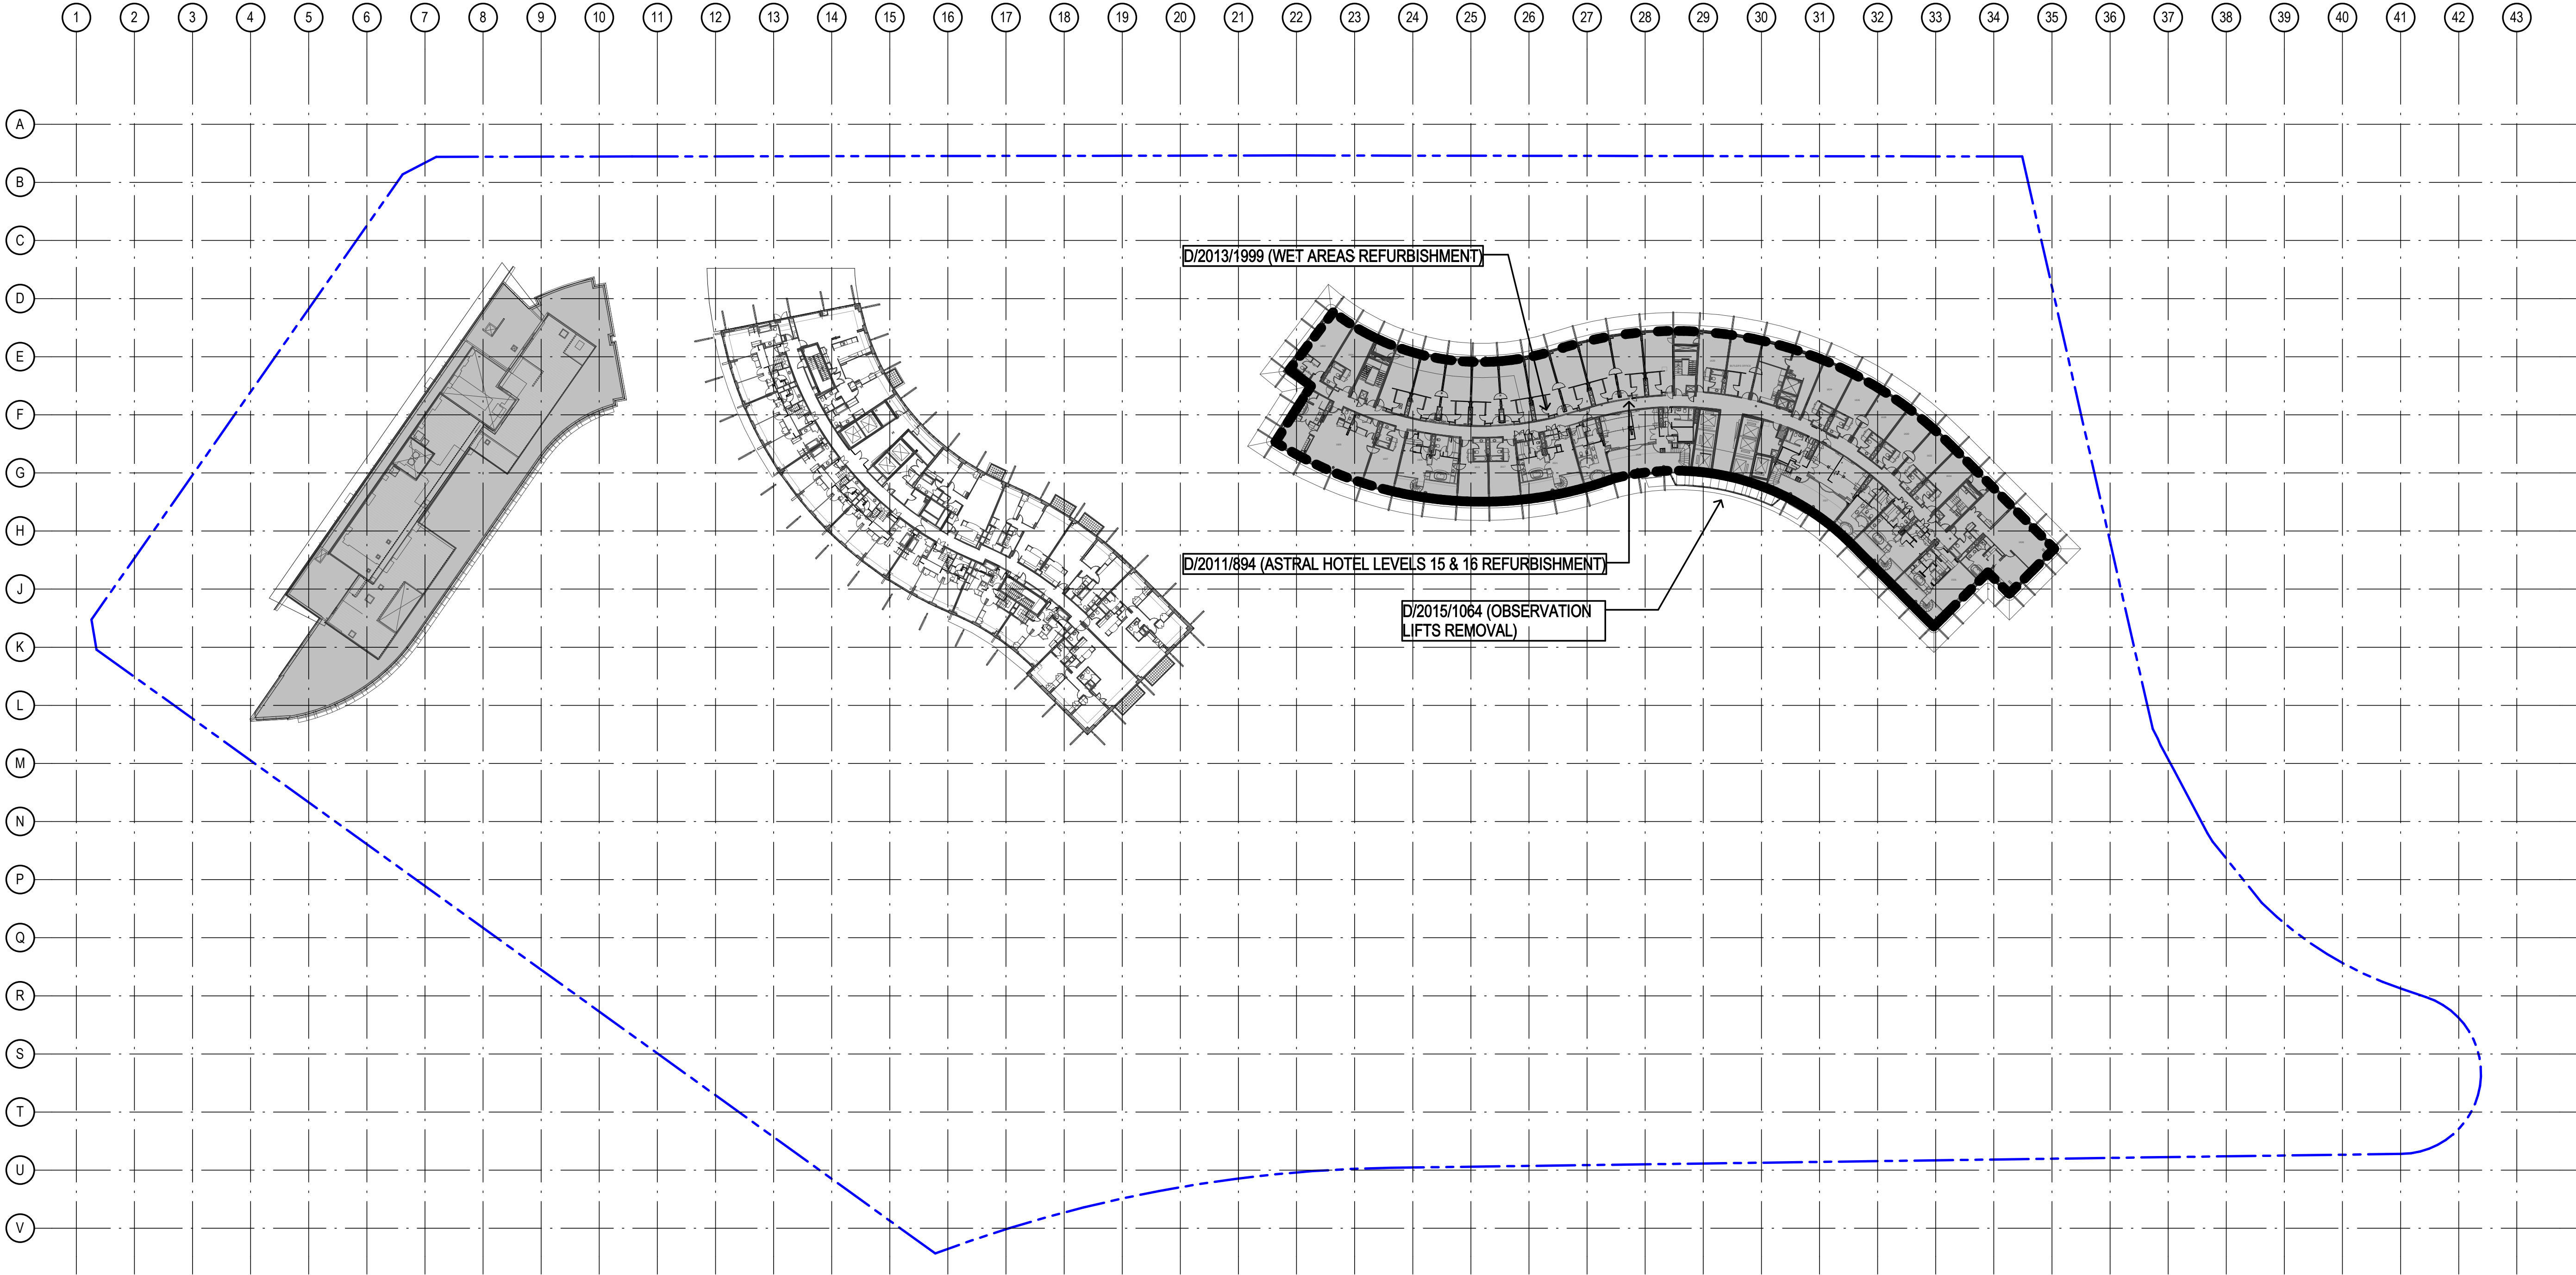

1 EXISTING SITE PLAN - LEVEL 16
1:500

Notes
The information contained in this document is copyright and may not be used or reproduced for any other project or purpose.
Verify all dimensions and levels on site and report any discrepancies to dwp[suters for direction prior to the commencement of work.
Drawings are to be read in conjunction with all other contract documents.
Use figured dimensions only. Do not scale from drawings. dwp[suters cannot guarantee the accuracy of content and format for copies of drawings issued electronically.
The completion of the Issue Details Checked and Authorised section is confirmation of the status of the drawing. The drawing shall not be used for construction unless endorsed 'For Construction' and authorised for issue.
© dwp Australia Pty Ltd
Registered Business Name dwp[suters ASN 37 169 328 018
Robert Macdonald Nominated Architect NSW ARB 4699

- Consultants
- Planner, Heritage & Social
URBIS
- Structural & Civil Engineer
TAYLOR THOMSON WHITTING
- Structural, Mechanical & Fire
Protection Engineer
WSP/PARSONS
BRINCKERHOFF
- Electrical, Communications &
Hydraulic Engineer
UNOW LAL
- BCA Consultant
McKenzie Group
- URBIS
- Taylor Thomson Whitting
- WSP PARSONS BRINCKERHOFF
- UNOW LAL
- mckenzie group

LEGEND

EXISTING

CITY OF SYDNEY


North

PRELIMINARY
NOT TO BE USED DURING CONSTRUCTION

A	MODIFICATION 14	03.04.2017		
Issue	Description	Date	CHK	Auth
Architect				
dwp[suters				
www.dwpsuters.com				
Project				
THE STAR - MODIFICATION 14				
Location				
80 PYRMONT STREET				
PYRMONT NSW 2009				
Client				
THE STAR ENTERTAINMENT GROUP				
THE STAR				
ENTERTAINMENT GROUP				
Drawing				
EXISTING SITE PLAN - LEVEL 16				
Scale		Date Printed		
1:500 @ A1		4/6/2017 5:39:47 PM		
Project Number	Drawing Number	Issue		
303457	MOD14-A9216A	A		



File Name D:\dwpsuters\REVIT\locat\2016\303457_THE STAR_MOD14_CENTRAL_R2016_A9216A.dwg

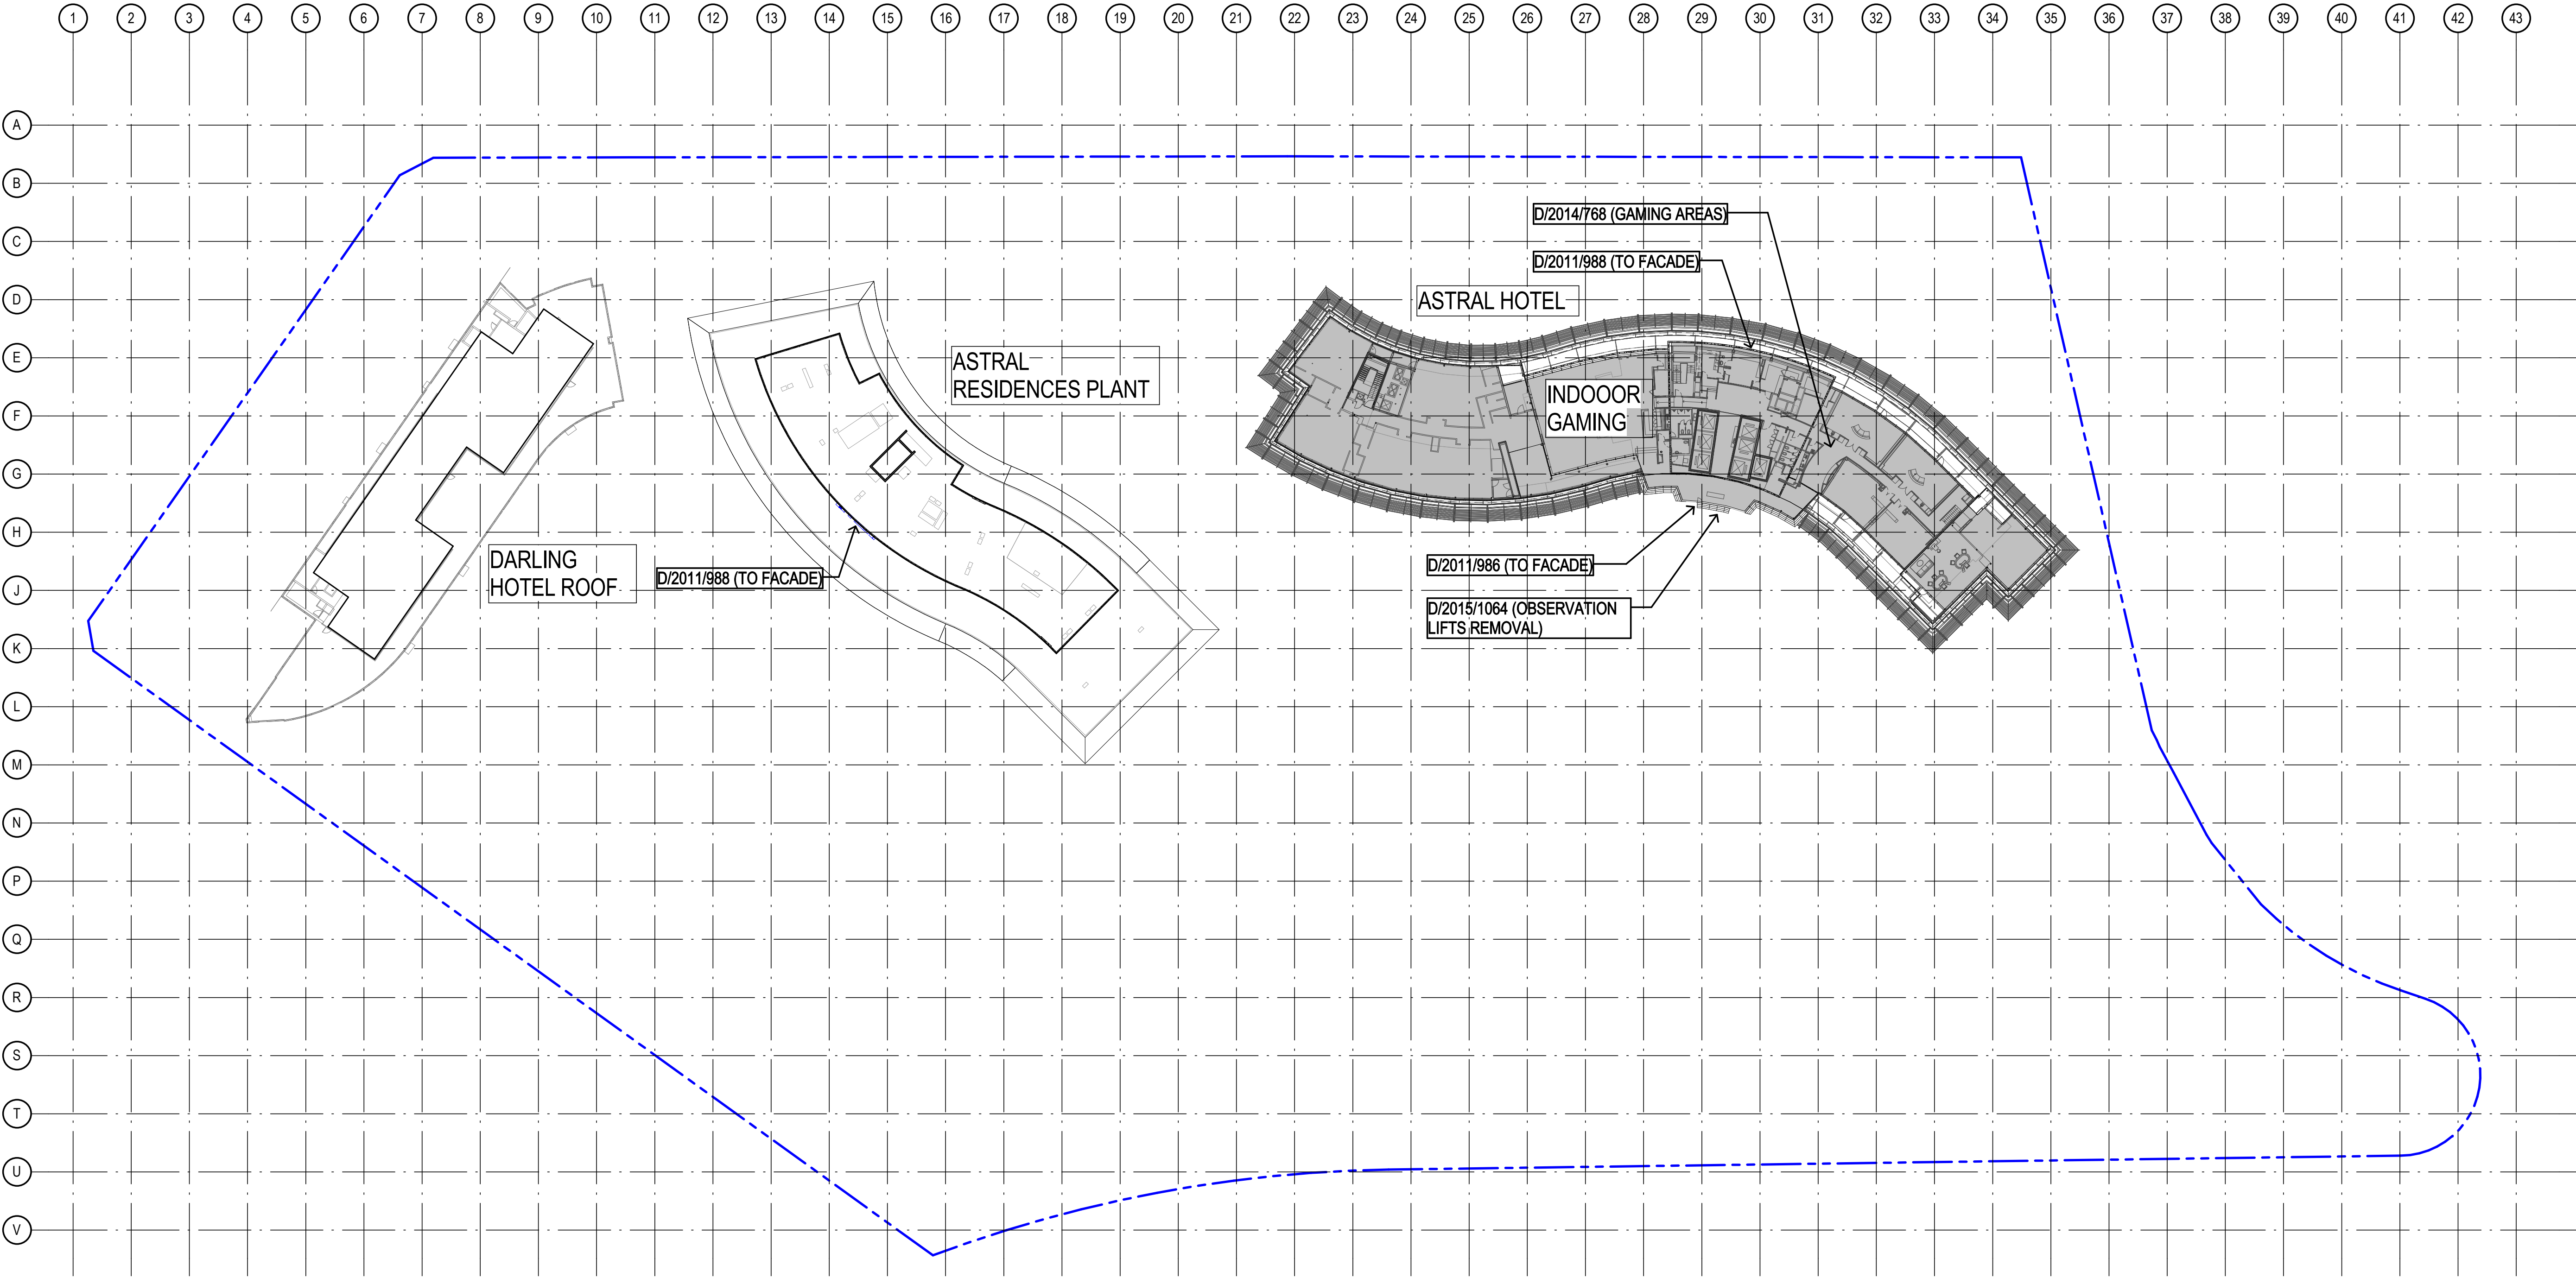

1 EXISTING SITE PLAN & GFA DIAGRAM - LEVEL 16
A4010/ 1 : 500

Notes
The information contained in this document is copyright and may not be used or reproduced for any other project or purpose.
Verify all dimensions and levels on site and report any discrepancies to dwp[suters for direction prior to the commencement of work.
Drawings are to be read in conjunction with all other contract documents.
Use figured dimensions only. Do not scale from drawings. dwp[suters cannot guarantee the accuracy of content and format for copies of drawings issued electronically.
The completion of the Issue Details Checked and Authorised section is confirmation of the status of the drawing. The drawing shall not be used for construction unless endorsed For Construction' and authorised for issue.
© dwp Australia Pty Ltd
Registered Business Name dwp[suters ASBN 37 169 328 018
Robert Macdonald Nominated Architect NSW ARB 4699

Consultants

Planner, Heritage & Social
URBIS

Structural & Civil Engineer
TAYLOR THOMSON WHITTING

Structural, Mechanical & Fire
Protection Engineer
WSP/PARSONS
BRINCKERHOFF

Electrical, Communications &
Hydraulic Engineer
UNOW LAL

BCA Consultant
McKenzie Group

URBIS

Taylor Thomson Whitting

WSP PARSONS BRINCKERHOFF

UNOW LAL

mckenzie group

LEGEND

EXISTING

CITY OF SYDNEY

North

PRELIMINARY
NOT TO BE USED DURING CONSTRUCTION

A - MODIFICATION 14		03.04.2017	Auth	
Issue	Description	Date	CHK	Auth
Architect				
dwp[suters www.dwpsuters.com				
Project				
THE STAR - MODIFICATION 14				
Location				
80 PYRMONT STREET PYRMONT NSW 2009				
Client				
THE STAR ENTERTAINMENT GROUP				
THE STAR ENTERTAINMENT GROUP				
Drawing				
EXISTING SITE PLAN - LEVEL 17				
Scale		Date Printed		
1 : 500 @ A1		4/6/2017 5:40:17 PM		
Project Number	Drawing Number	Issue		
303457	MOD14-A9217A	A		



File Name D:\dwpsuters REV1T bca082016\303457_THE STAR_MOD14_CENTRAL_R2016_A9217A.dwg