


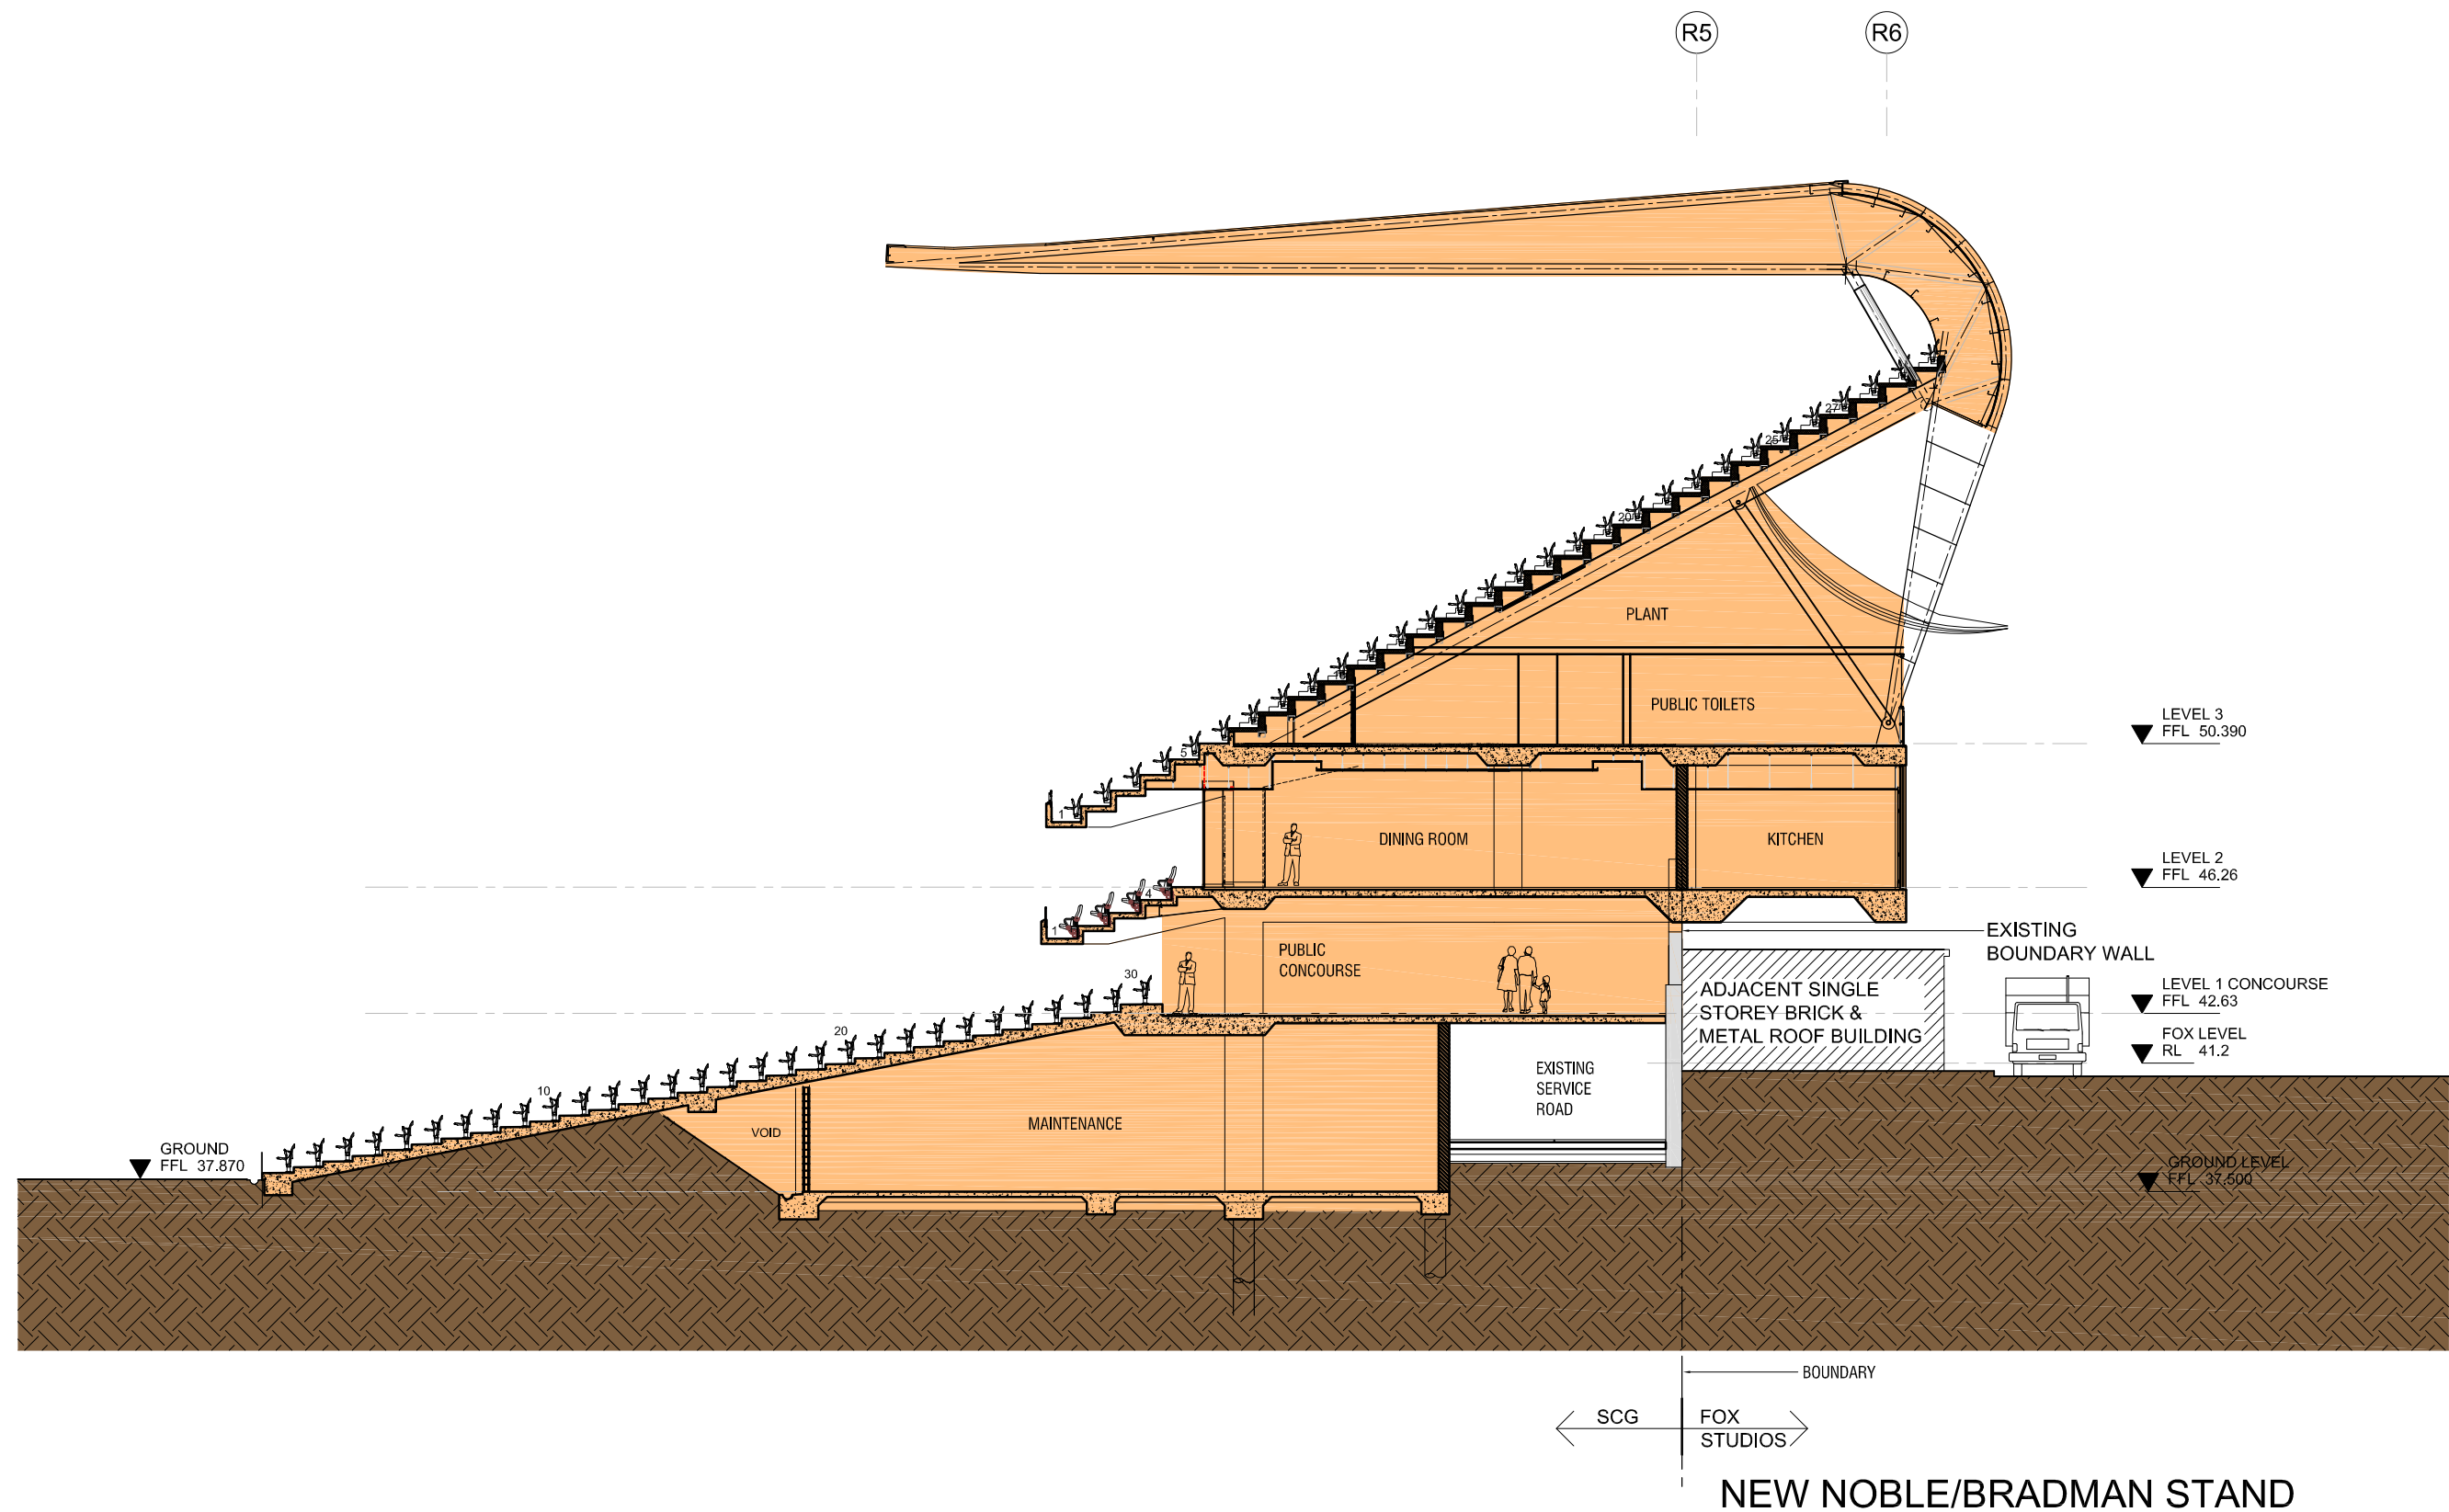

PRELIMINARY PLANNING APPLICATION

SECTION D-D THROUGH FOX STUDIO BOUNDARY SCG STAGE 2 - NOBLE BRADMAN REDEVELOPMENT

Cox Robertson + Marks

11-17 Buckingham Street, Surry Hills.
Sydney, 2010, N.S.W. Australia.
Telephone: 612 9319 4388 Fax: 612 9319 7338
Email: mail@marks.com.au


Joint Venture Architects	The Cox Group Pty Ltd ROBERTSON+MARKS Pty Ltd	ACN 002 535 891 ACN 003 127 222
-----------------------------	--	------------------------------------



Date
13-05-08

Dwg No.
PA-09 A

Scale
1:200@A3 / 1:100@A1

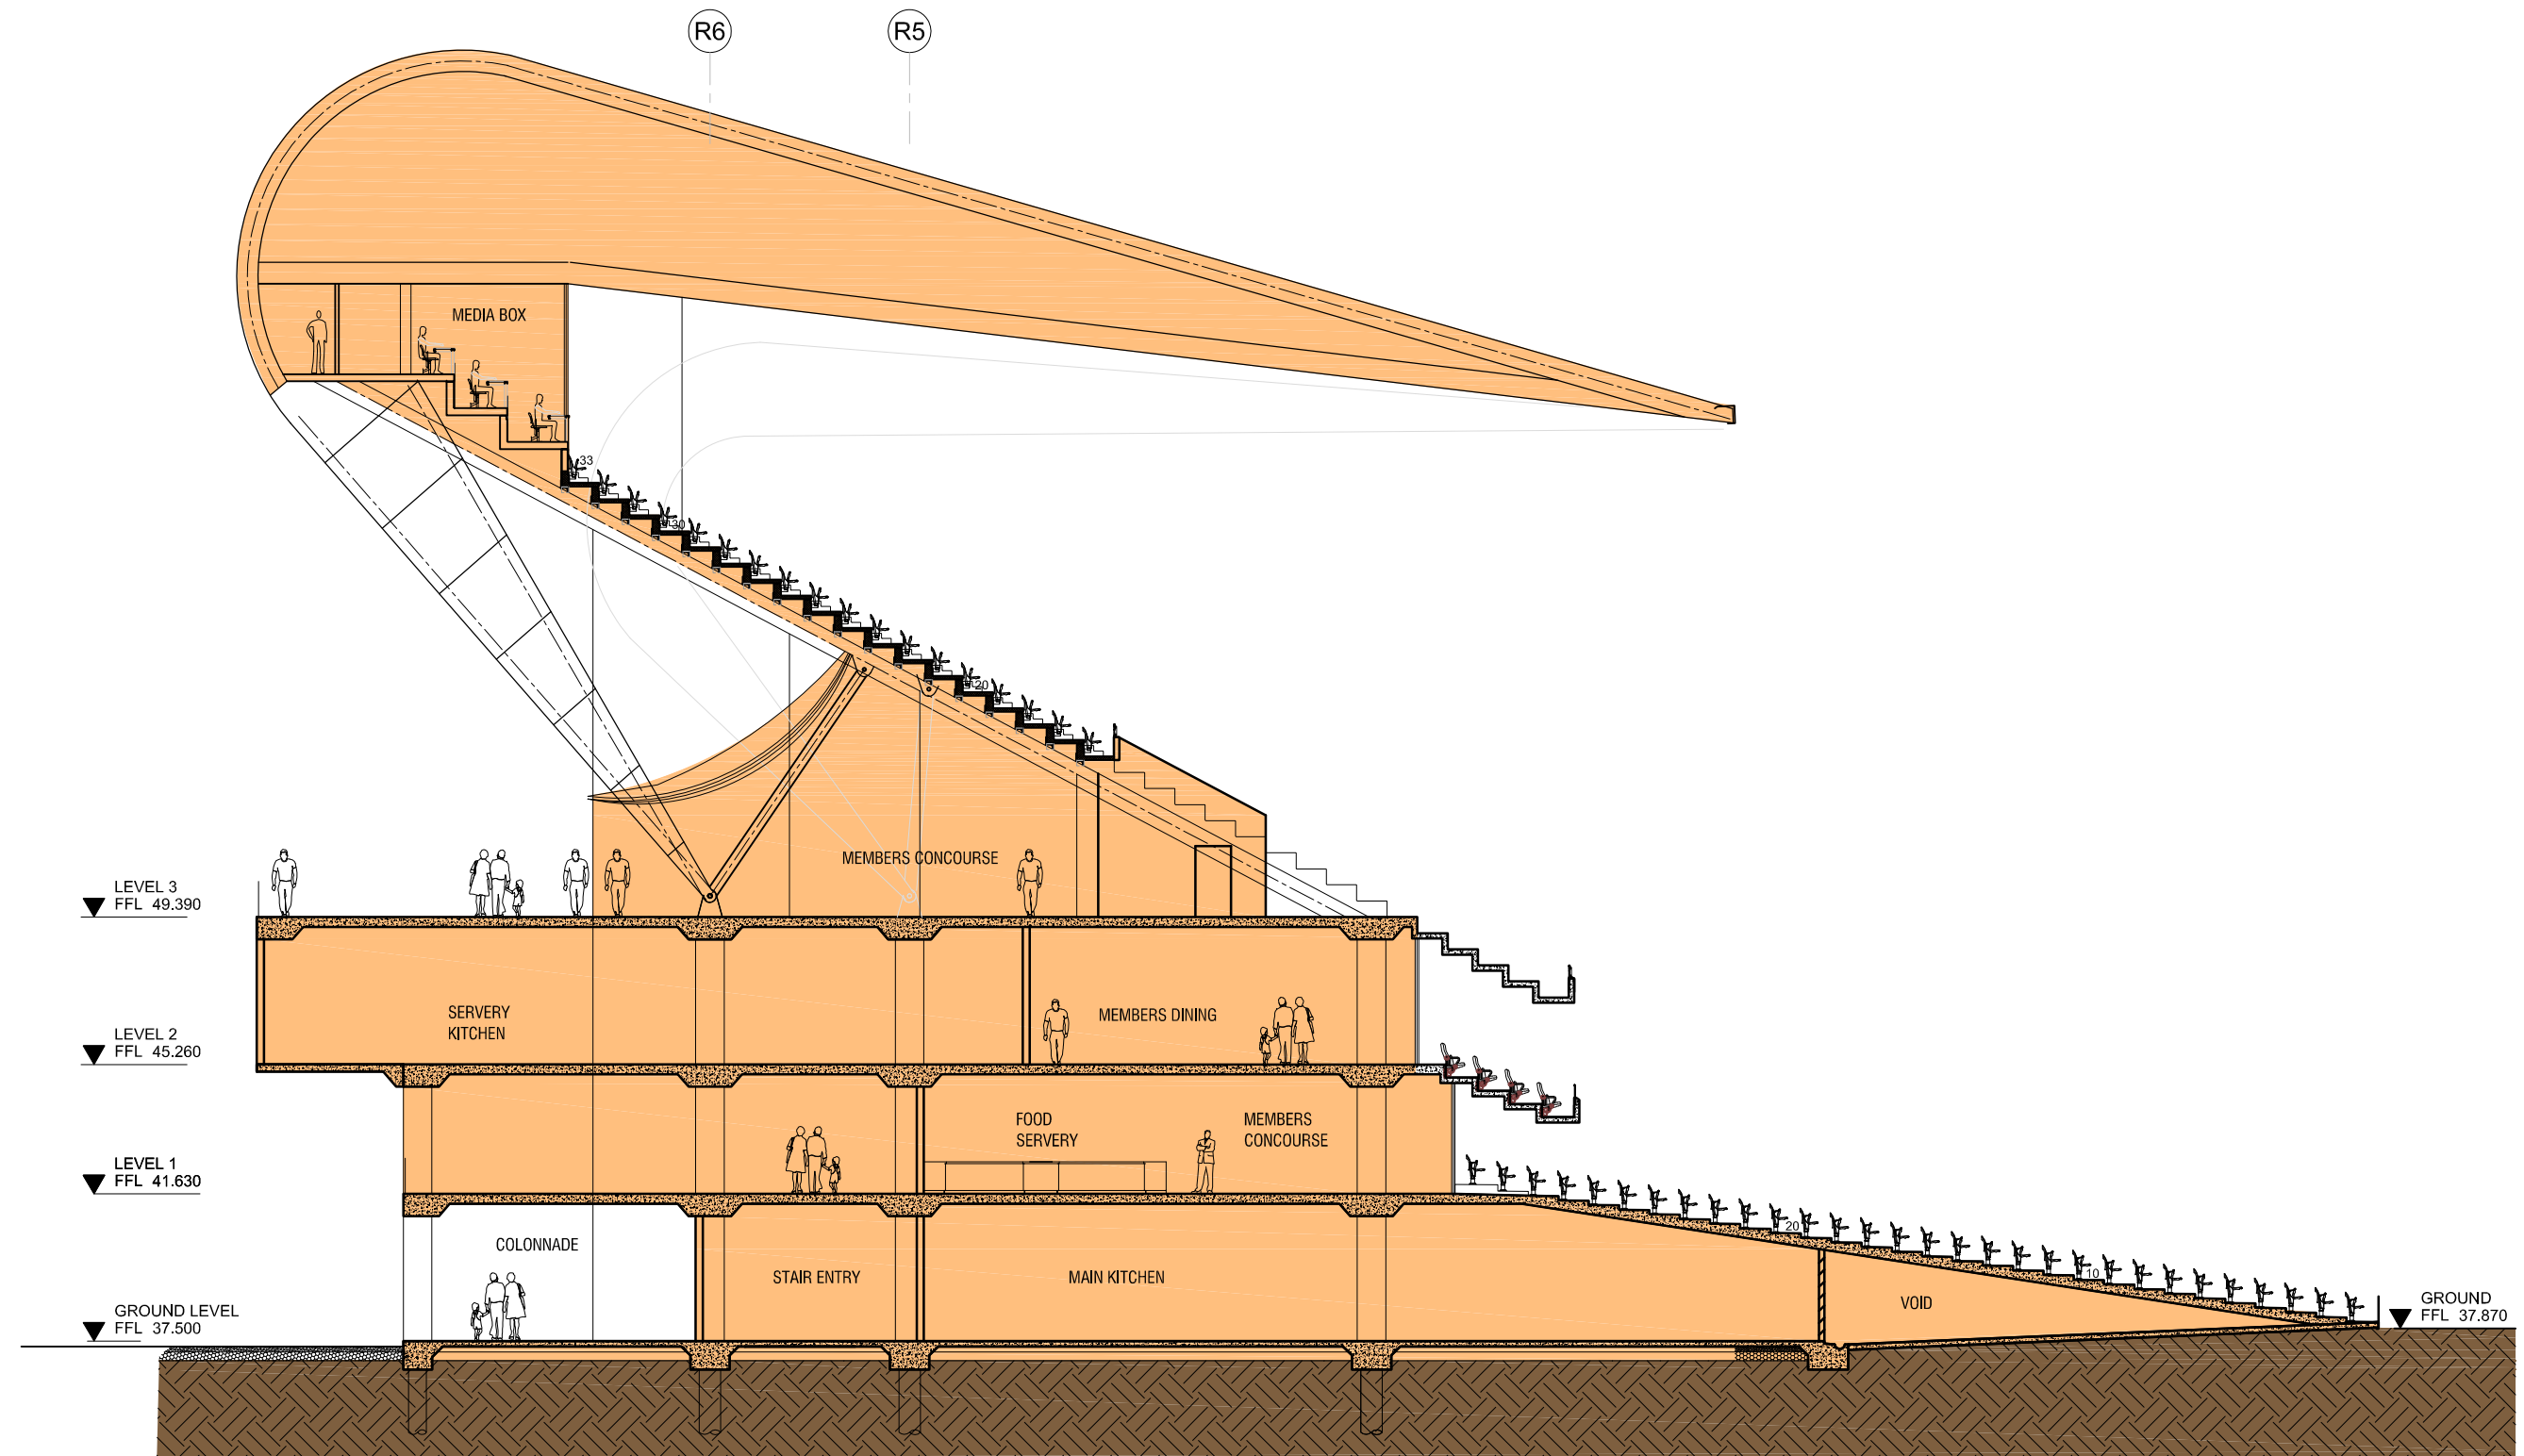

NEW NOBLE/BRADMAN STAND

PRELIMINARY PLANNING APPLICATION

SECTION EE SECTION THRU PRESS BOX
SCG STAGE 2 - NOBLE BRADMAN REDEVELOPMENT

Cox Robertson + Marks

11-17 Buckingham Street, Surry Hills.
Sydney, 2010, N.S.W. Australia.
Telephone: 612 9319 4388 Fax: 612 9319 7338
Email: mail@marks.com.au

Joint Venture
Architects

The Cox Group Pty Ltd
ROBERTSON+MARKS Pty Ltd
ACN 002 535 891
ACN 003 127 222



Date
13-05-08

Dwg No.
PA-10 A

Scale
1:100@A1 / 1:200@A3

STAGE 2

Bradman / Noble Stand
14 000

Members / Ladies Stand
4 495

Bill O'Reilly Stand
5 701


Churchill / Brewongle Stand
12 249

STAGE 1

New Hill Stand
12 156

AT COMPLETION OF STAGE 2

Total SCG Capacity
48 000

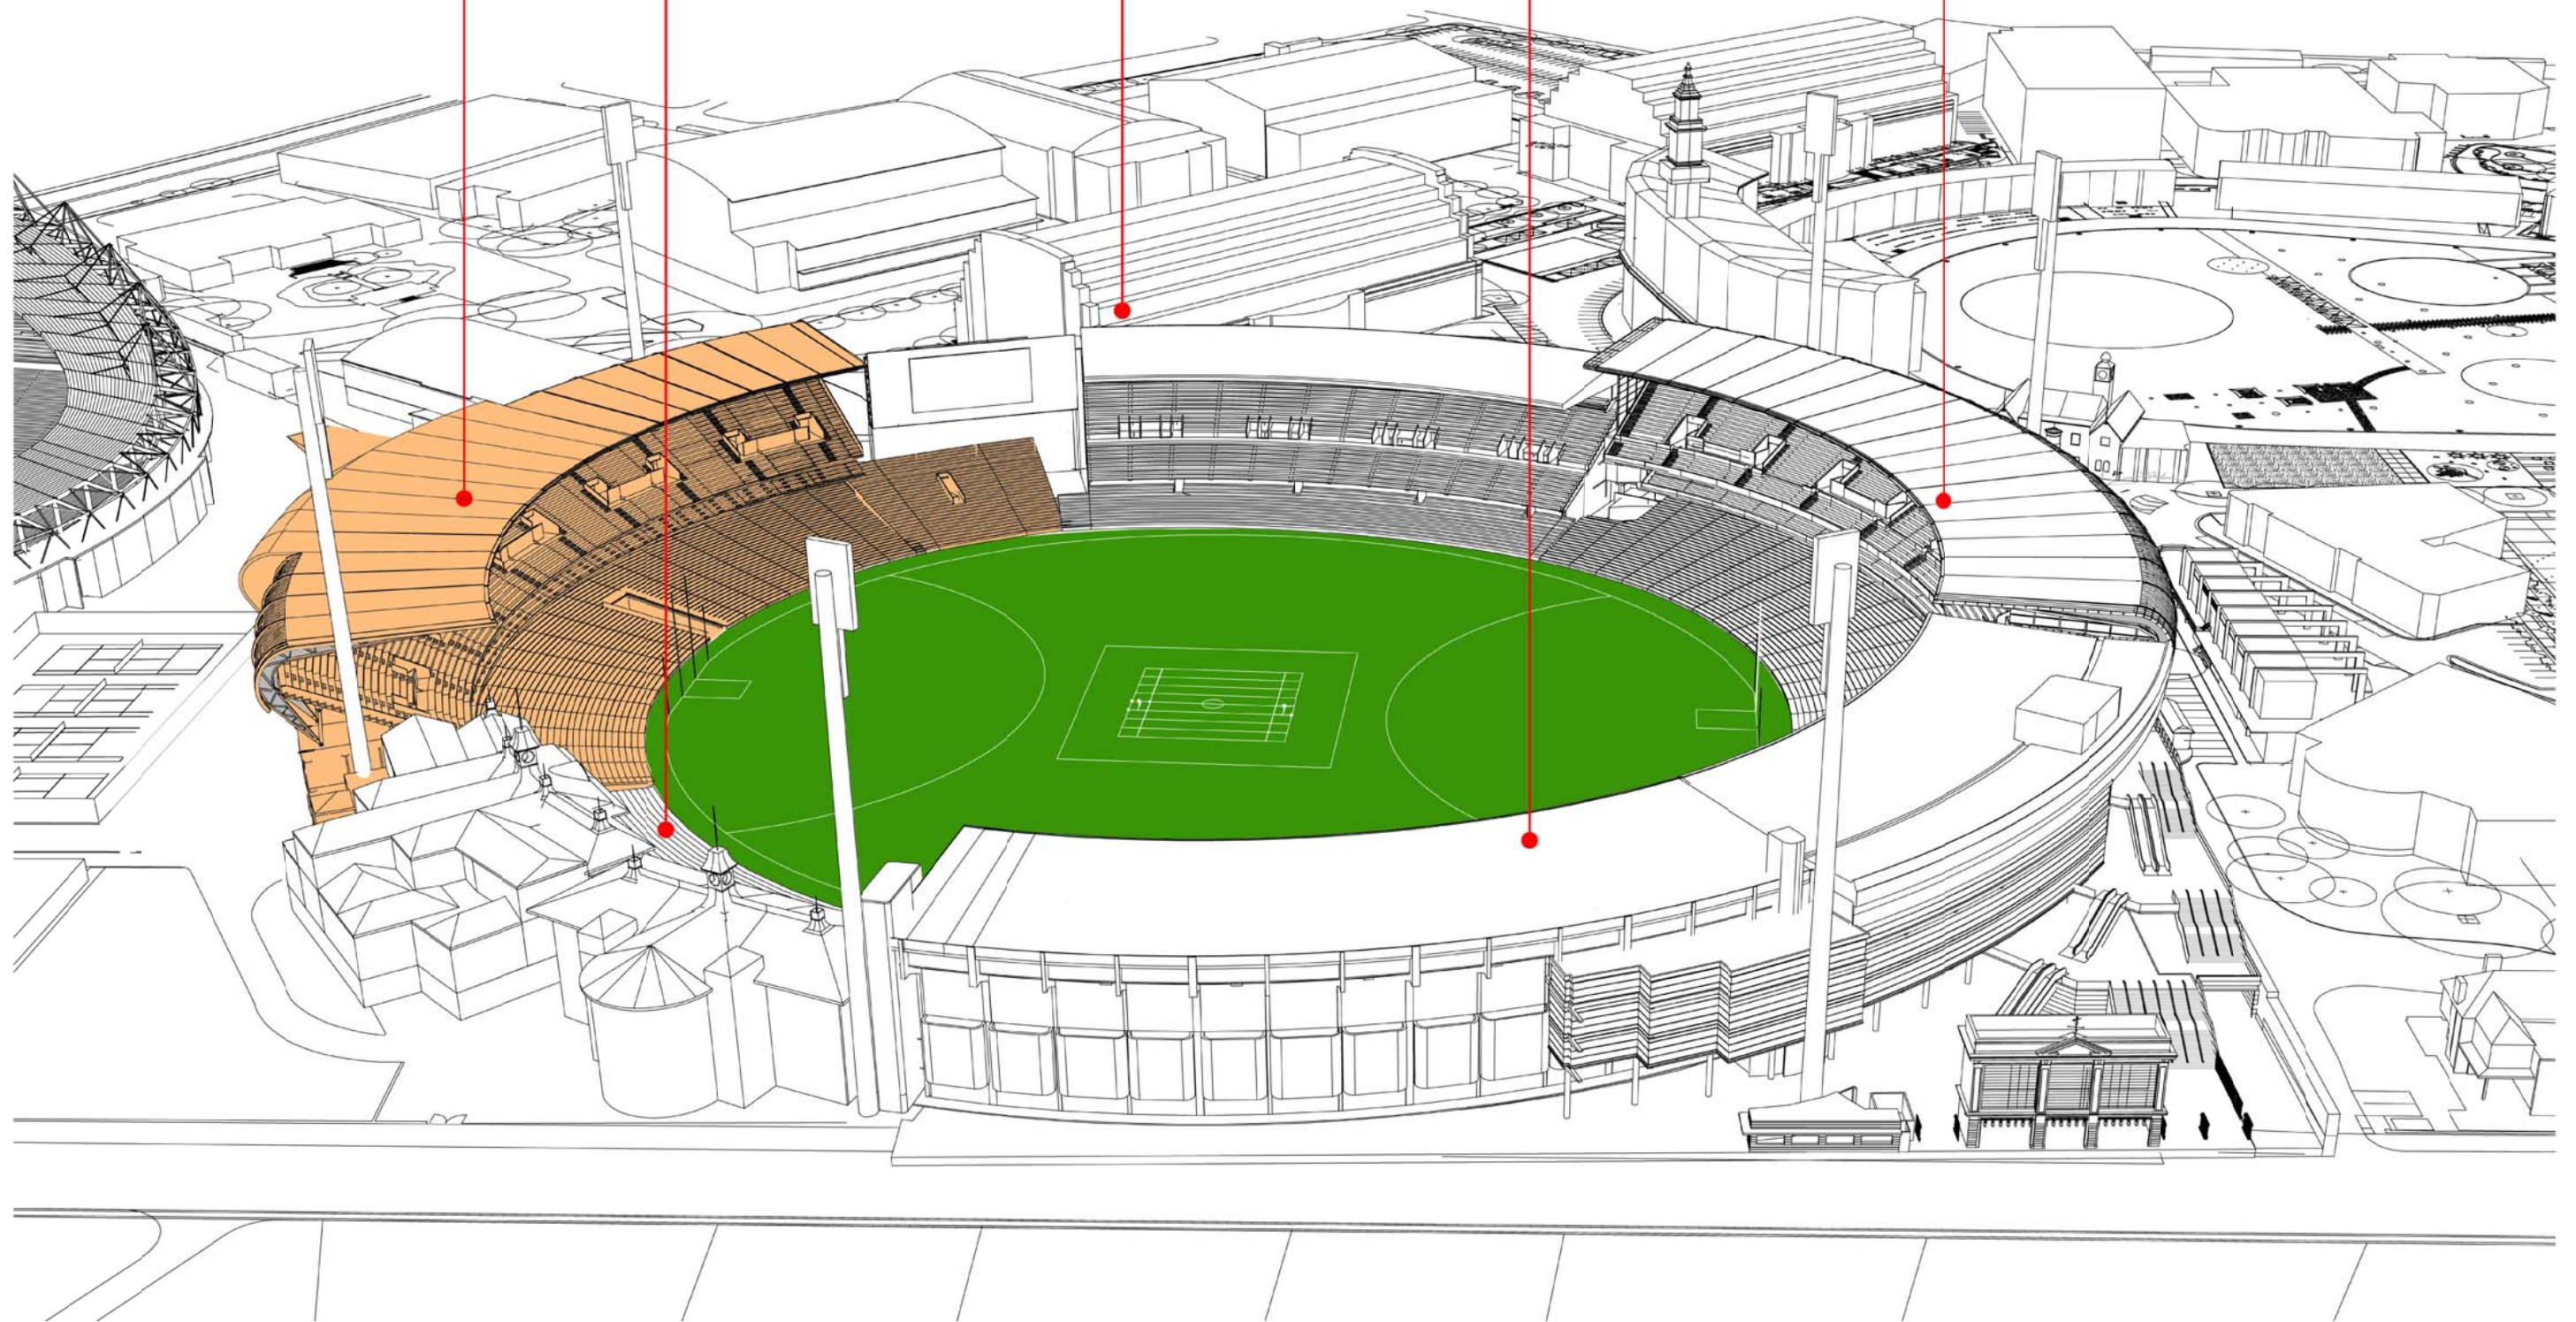

PRELIMINARY PLANNING APPLICATION

PERSPECTIVE
SCG STAGE 2 - NOBLE BRADMAN REDEVELOPMENT

Cox Robertson + Marks

11-17 Buckingham Street, Surry Hills.
Sydney, 2010, N.S.W. Australia.
Telephone: 612 9319 4388 Fax: 612 9319 7338
Email: mail@marks.com.au

Joint Venture
Architects


The Cox Group Pty Ltd
ROBERTSON+MARKS Pty Ltd
ACN 002 535 891
ACN 003 127 222



Date
13-05-08

Dwg No.
PA-11 A

Scale
nts

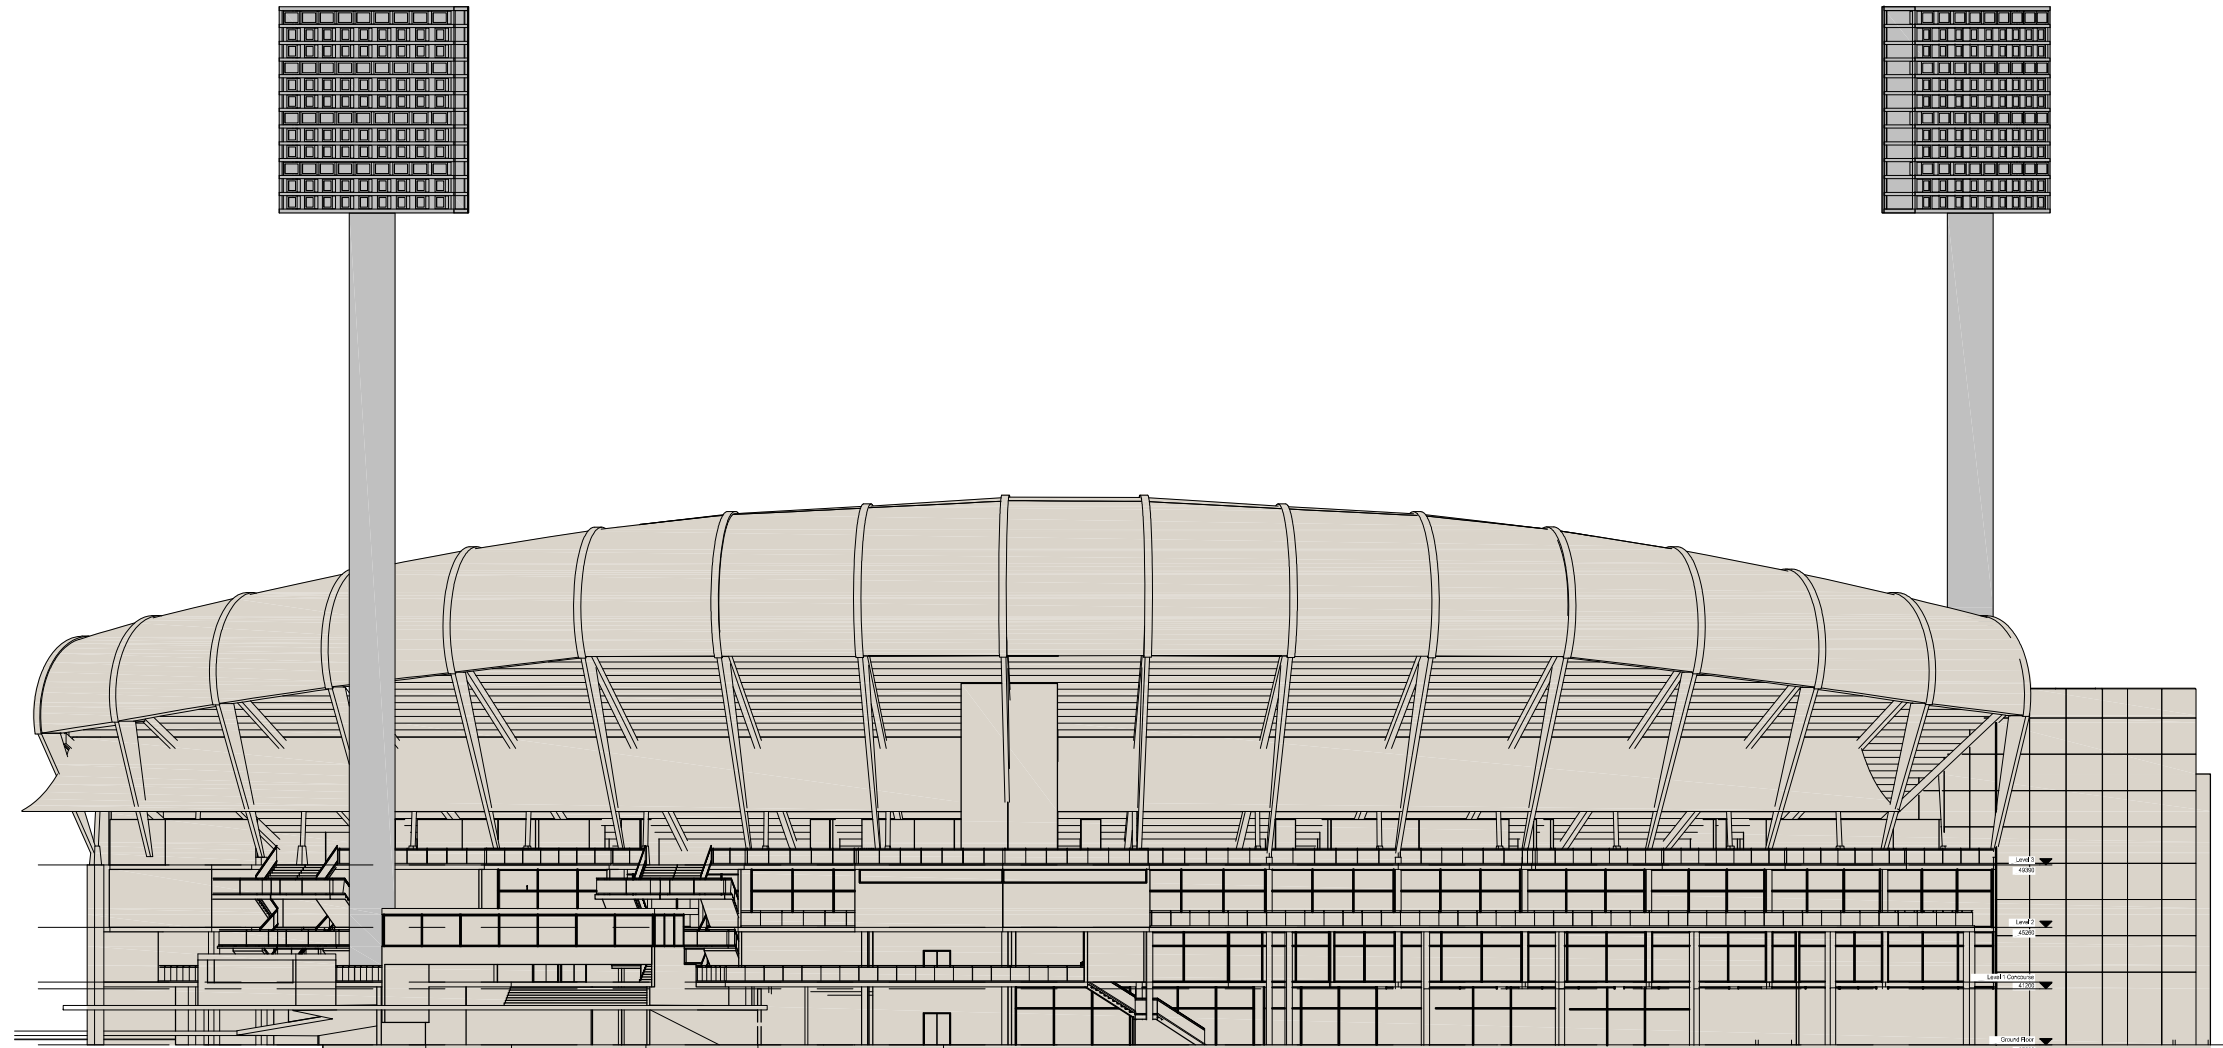

PRELIMINARY PLANNING APPLICATION

**NORTH ELEVATION
SCG STAGE 2 - NOBLE BRADMAN REDEVELOPMENT**

Cox Robertson + Marks

**11-17 Buckingham Street, Surry Hills.
Sydney, 2010, N.S.W. Australia.**
Telephone: 612 9319 4388 Fax: 612 9319 7338
Email: mail@marks.com.au

Joint Venture
Architects

The Cox Group Pty Ltd ACN 002 535 891
ROBERTSON+MARKS Pty Ltd ACN 003 127 222



Date
13-05-08

Dwg No.
PA-12 A

Scale
1:500@A3 / 1:250@A1

